




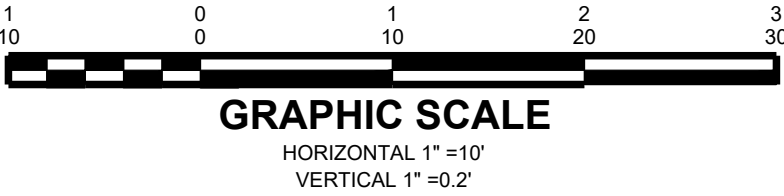
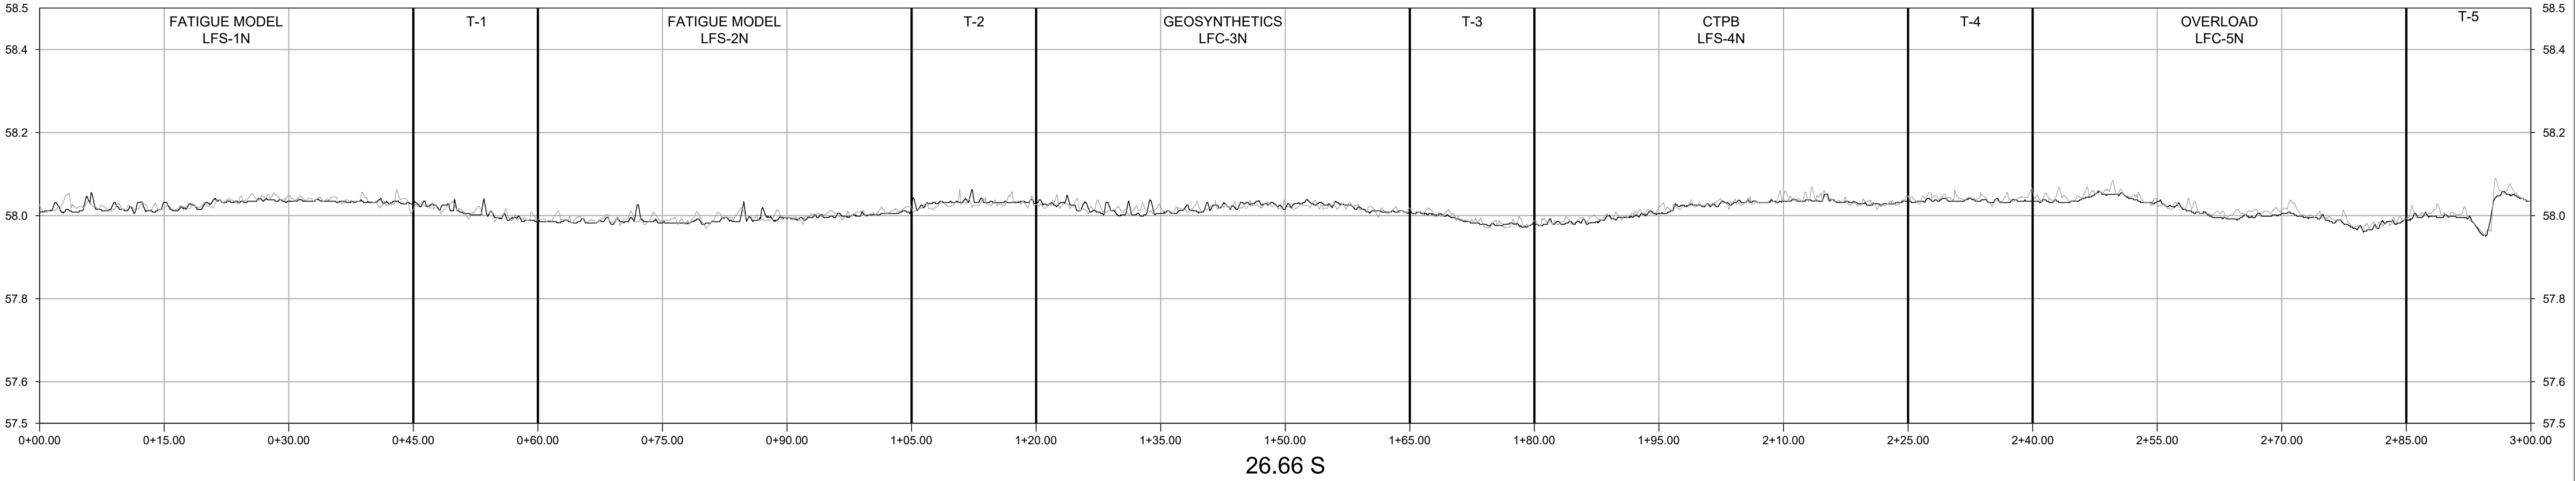
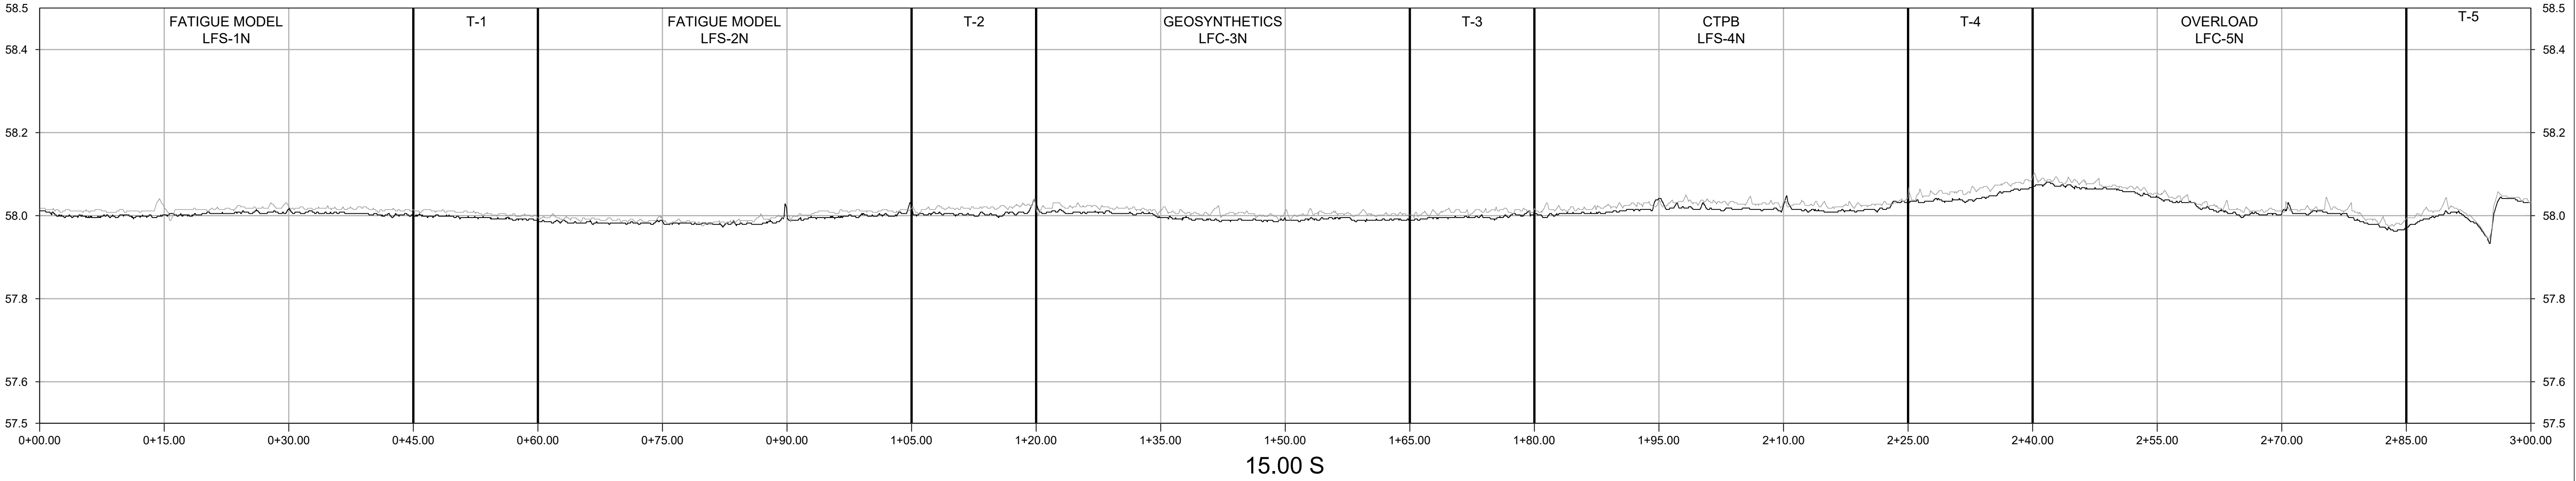
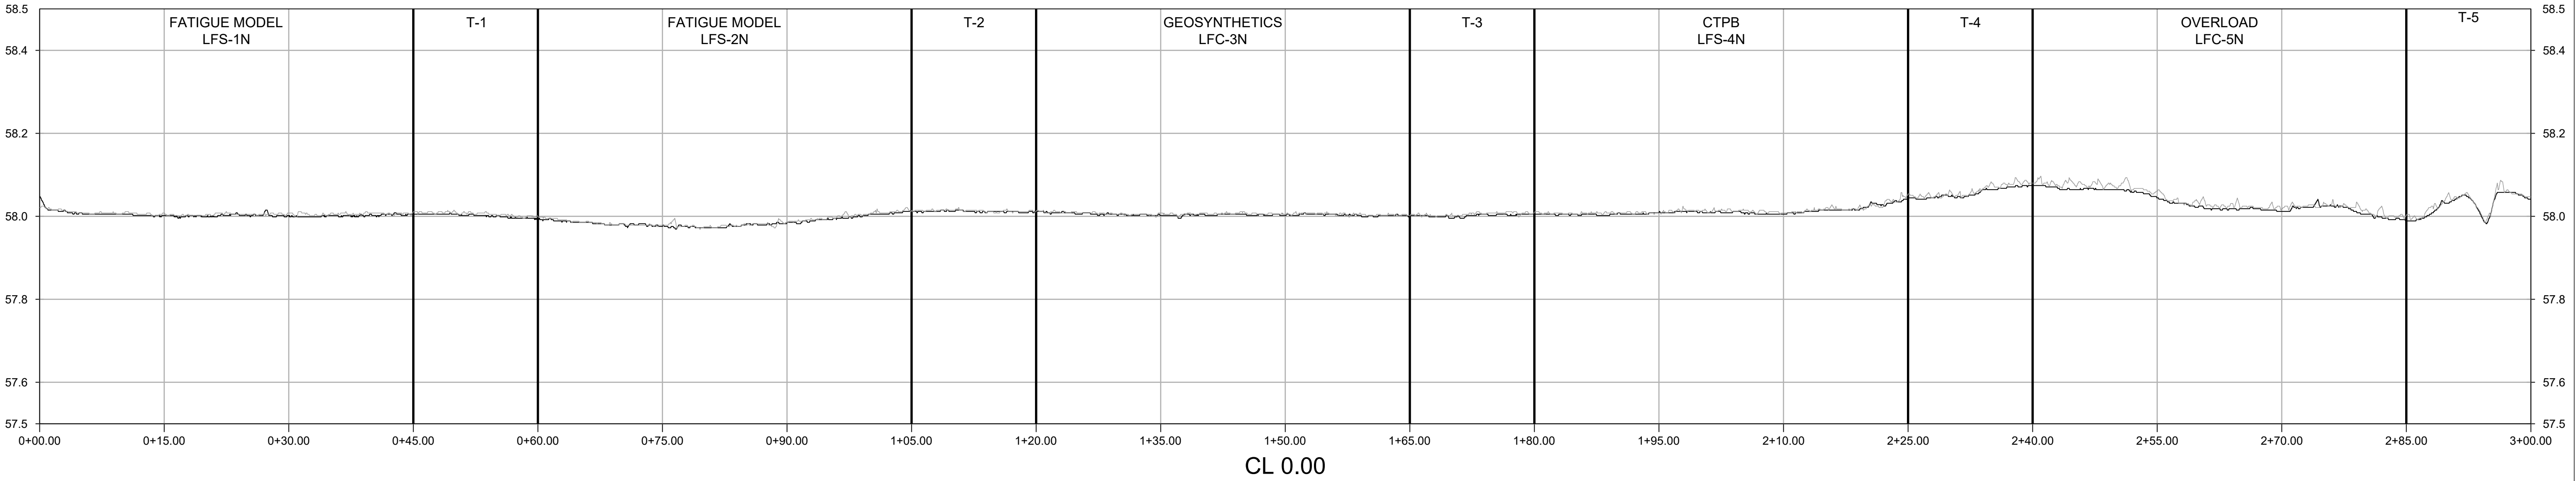


- NOTES:**
- 1. THE COLOR MAP ABOVE DEPICTS DATA OBTAINED ON 03/05/2021 THROUGH THE USE OF A HIGH DEFINITION LASER SCAN.
  - 2. THE PROFILES SHOWN IN SHEETS 2 THROUGH 6 COMPARE TWO SET OF HIGH DEFINITION LASER SCANS:
    - A) GREY= 09/28/2020
    - B) BLACK=03/05/2021
  - 3. HORIZONTAL AND VERTICAL INFORMATION IS BASED UPON INFORMATION PROVIDED IN DIGITAL CAD FILE NAMED CC09-DEMO-ABLT.dwg.

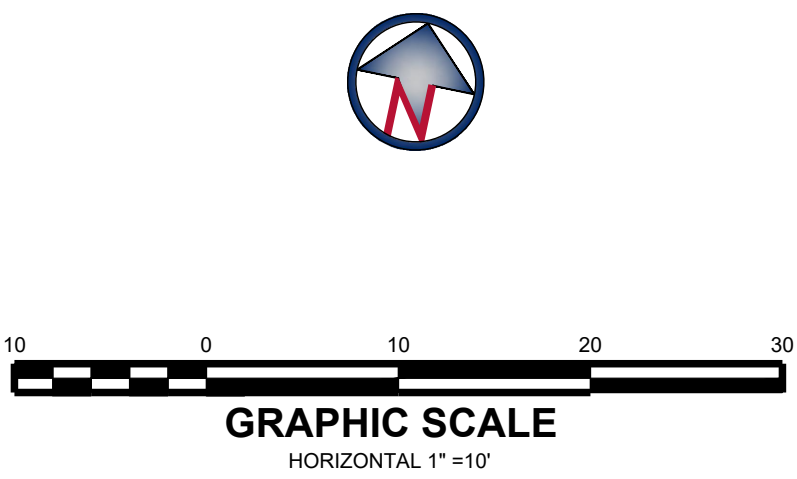


						<div>LOCATION KEY MAP</div> <div>NAPTF BUILDING NORTH WALL</div> <div></div> <div>SOUTH WALL</div>			WSP USA Inc. 500 Summit Lake Drive, Suite 450 Valhalla, NY 10595 914-747-1120	FOR		NATIONAL AIRPORT PAVEMENT TEST FACILITY ATLANTIC CITY AIRPORT NEW JERSEY 08234	<table><tr><td></td><td>NAME</td><td>DATE</td></tr><tr><td>DRAWN</td><td>A. KANNAN</td><td>06/14/2021</td></tr><tr><td>CHECKED</td><td>C. UNZICKER</td><td>06/15/2021</td></tr><tr><td colspan="3">FAA APPROVAL DATE:</td></tr><tr><td colspan="3">PROJECT NO: CC9</td></tr></table>		NAME	DATE	DRAWN	A. KANNAN	06/14/2021	CHECKED	C. UNZICKER	06/15/2021	FAA APPROVAL DATE:			PROJECT NO: CC9			<div>FULL SURVEY</div> <div>210305 PRE TRAFFIC PROOF ROLL</div>		
	NAME	DATE																													
DRAWN	A. KANNAN	06/14/2021																													
CHECKED	C. UNZICKER	06/15/2021																													
FAA APPROVAL DATE:																															
PROJECT NO: CC9																															
NO.	REVISIONS					DATE	BY	CHK	APR	SIZE: ANSI D		SCALE: AS NOTED	SHEET 1 OF 6																		

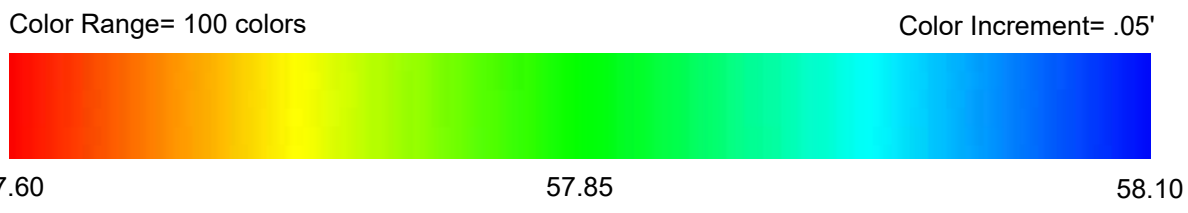





								<div>LOCATION KEY MAP</div> <div>NAPTF BUILDING</div> <div>NORTH WALL</div> <div><div><div>CC9 PROJECT SITE</div></div></div> <div>SOUTH WALL</div>				<div><div><div>wsp</div></div><div>WSP USA Inc. 500 Summit Lake Drive, Suite 450 Valhalla, NY 10595 914-747-1120</div></div> <div>FOR</div> <div><div><div>FEDERAL AVIATION ADMINISTRATION</div></div><div>NATIONAL AIRPORT PAVEMENT TEST FACILITY ATLANTIC CITY AIRPORT NEW JERSEY 08234</div></div>				<table><tr><td></td><td>NAME</td><td>DATE</td></tr><tr><td>DRAWN</td><td>A. KANNAN</td><td>06/14/2021</td></tr><tr><td>CHECKED</td><td>C. UNZICKER</td><td>06/15/2021</td></tr><tr><td colspan="3">FAA APPROVAL DATE:</td></tr></table>					NAME	DATE	DRAWN	A. KANNAN	06/14/2021	CHECKED	C. UNZICKER	06/15/2021	FAA APPROVAL DATE:			<div>LONGITUDINAL PROFILES</div> <div>210305 PRE TRAFFIC PROOF ROLL</div>			
	NAME	DATE																																	
DRAWN	A. KANNAN	06/14/2021																																	
CHECKED	C. UNZICKER	06/15/2021																																	
FAA APPROVAL DATE:																																			
NO. REVISIONS				DATE	BY	CHK	APR	SIZE: ANSI D				SCALE: AS NOTED		SHEET 2 OF 6																					

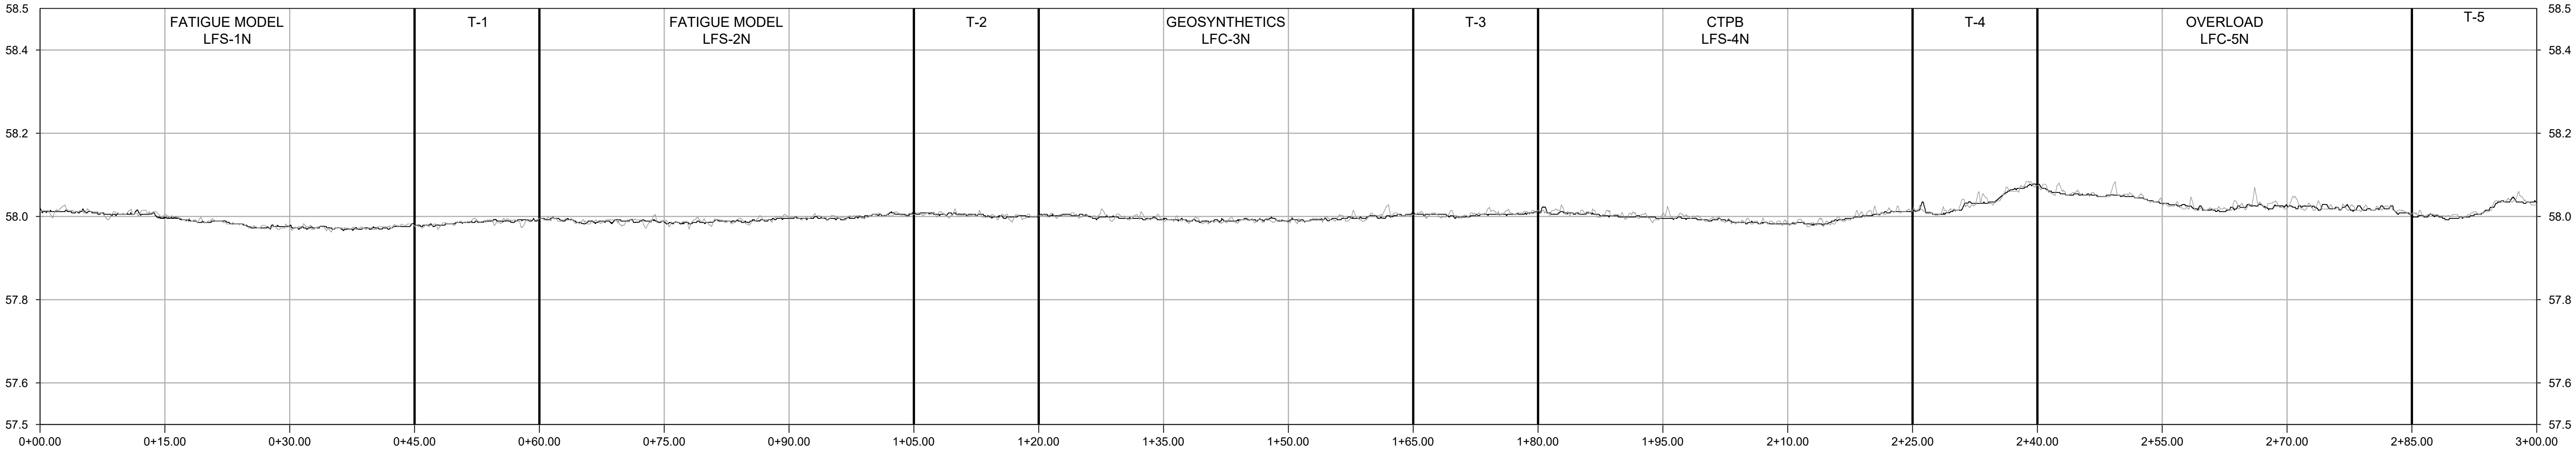

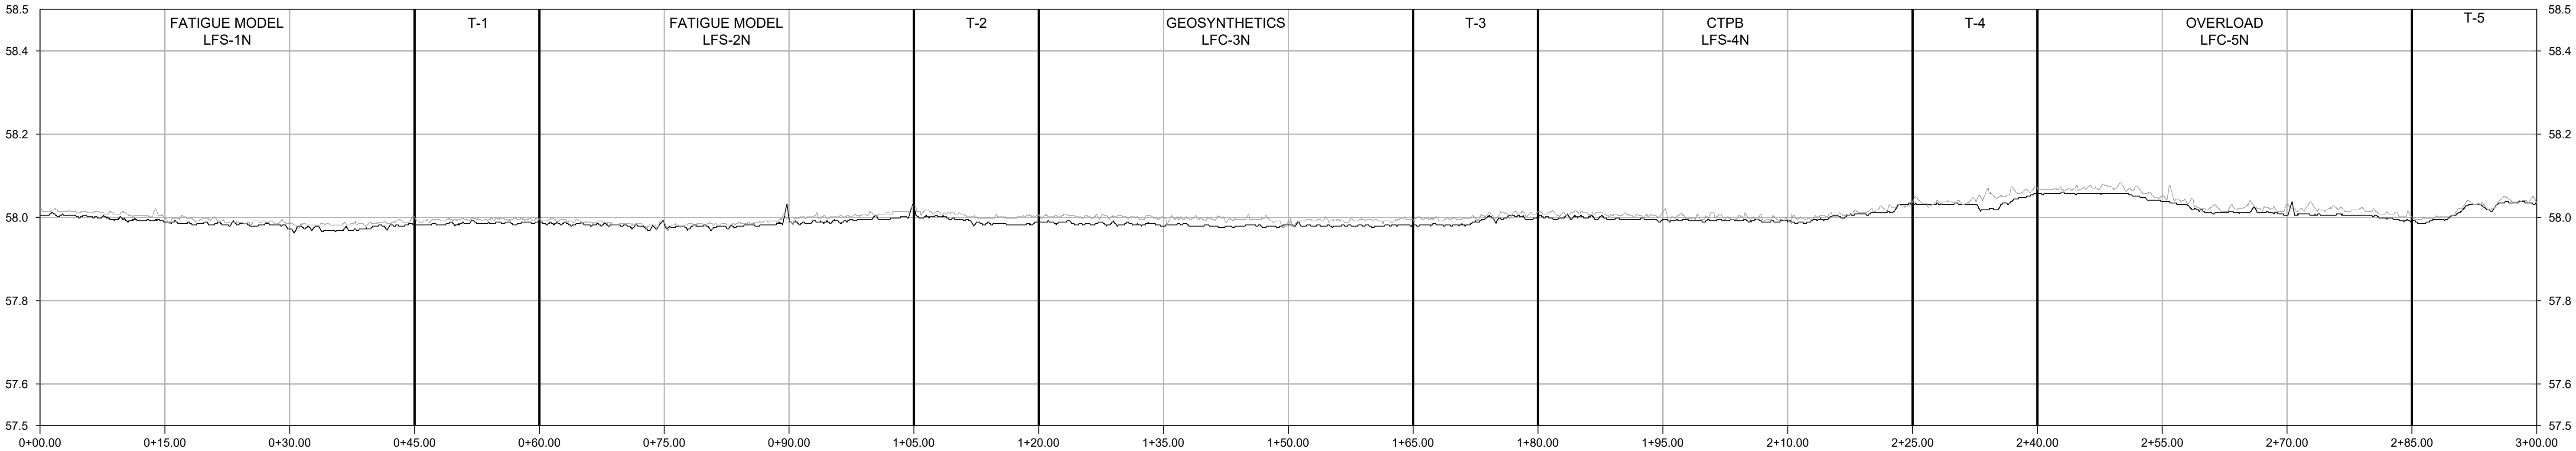


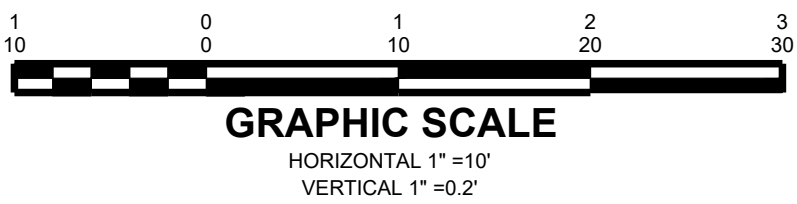
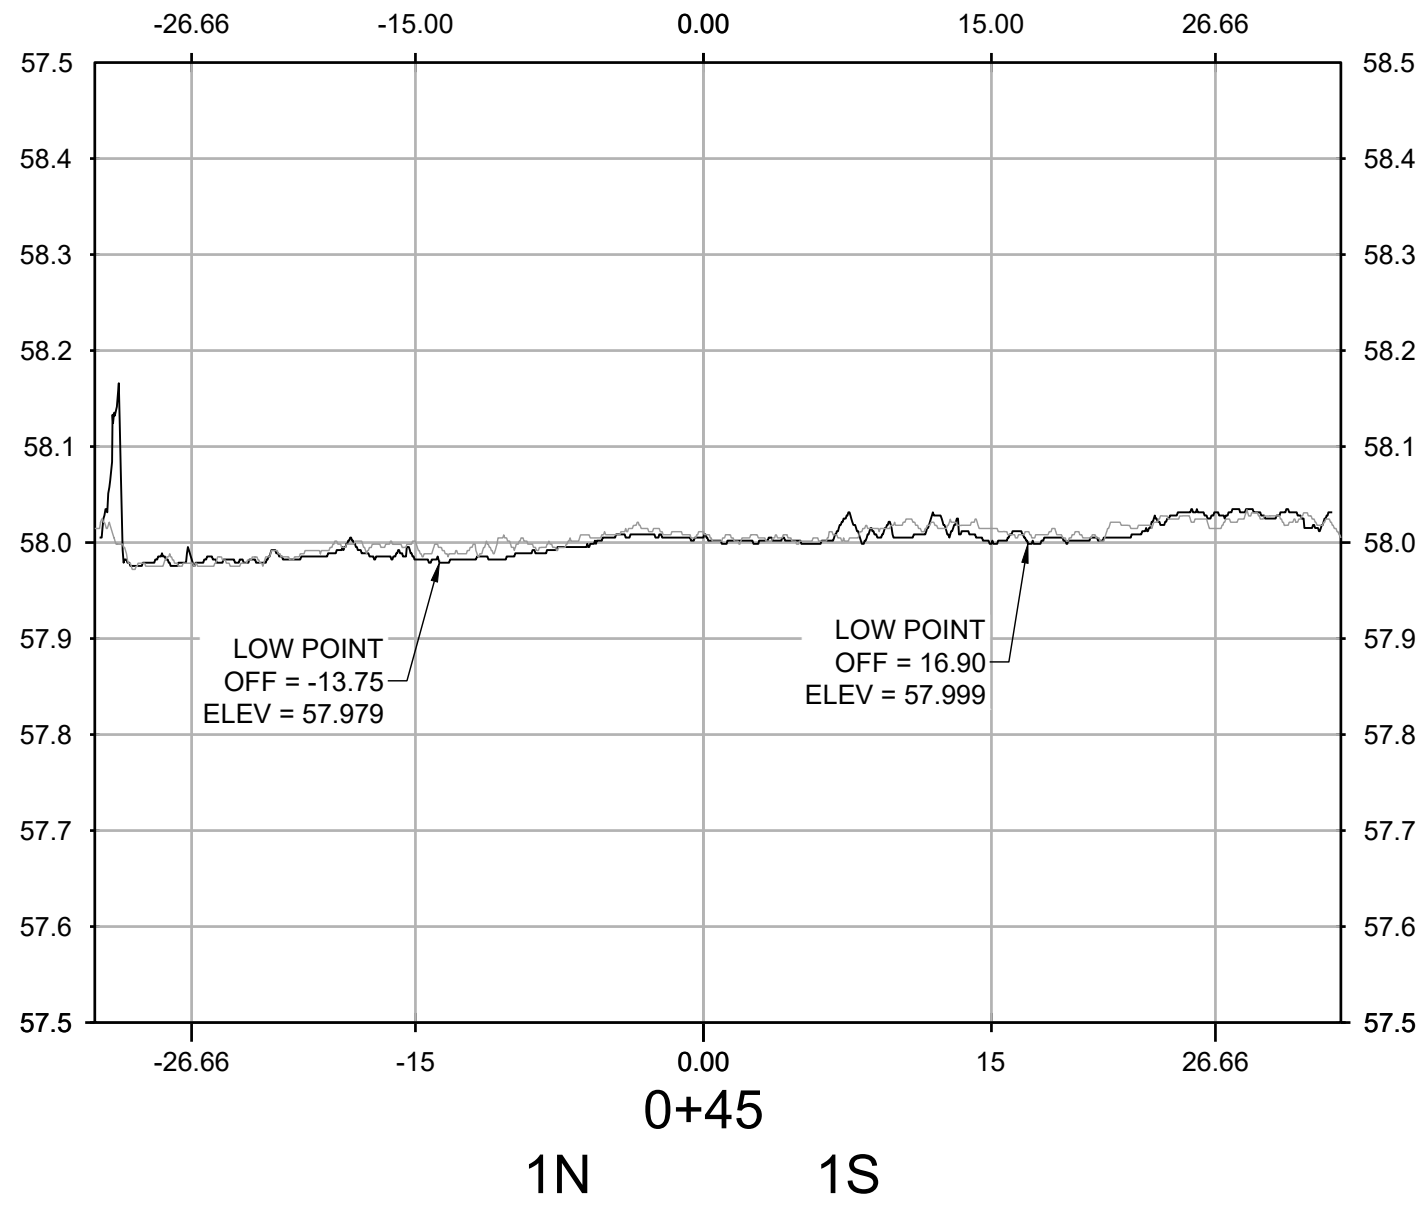
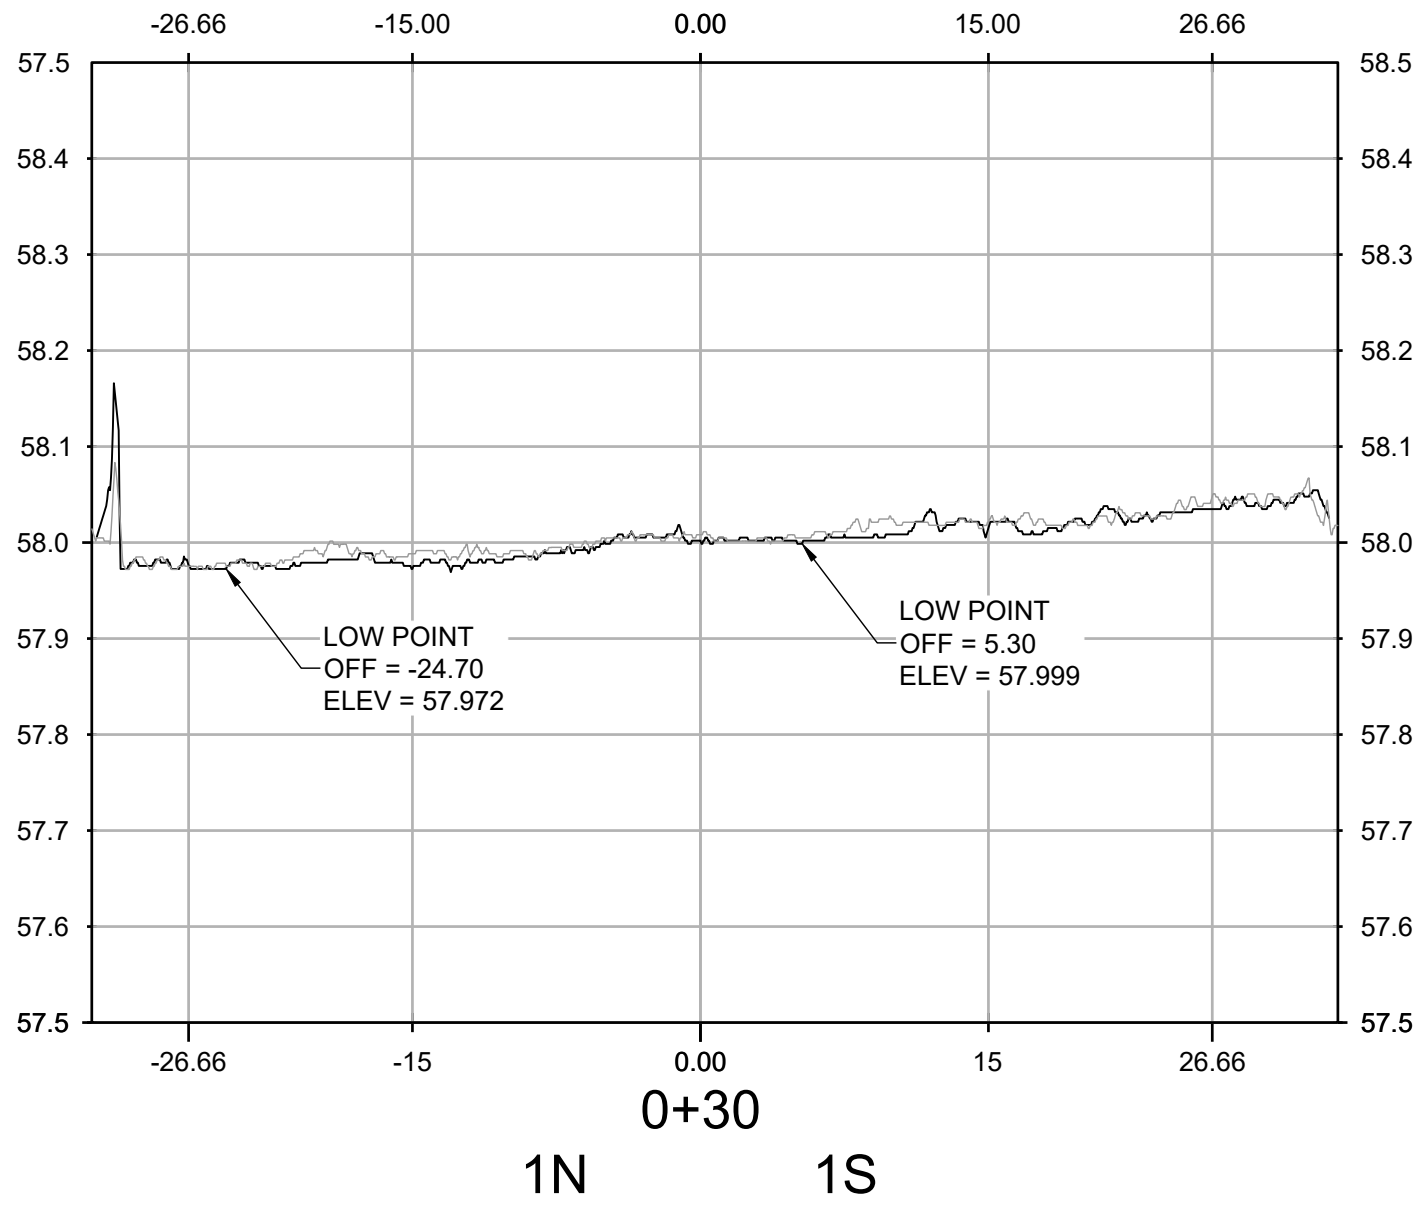
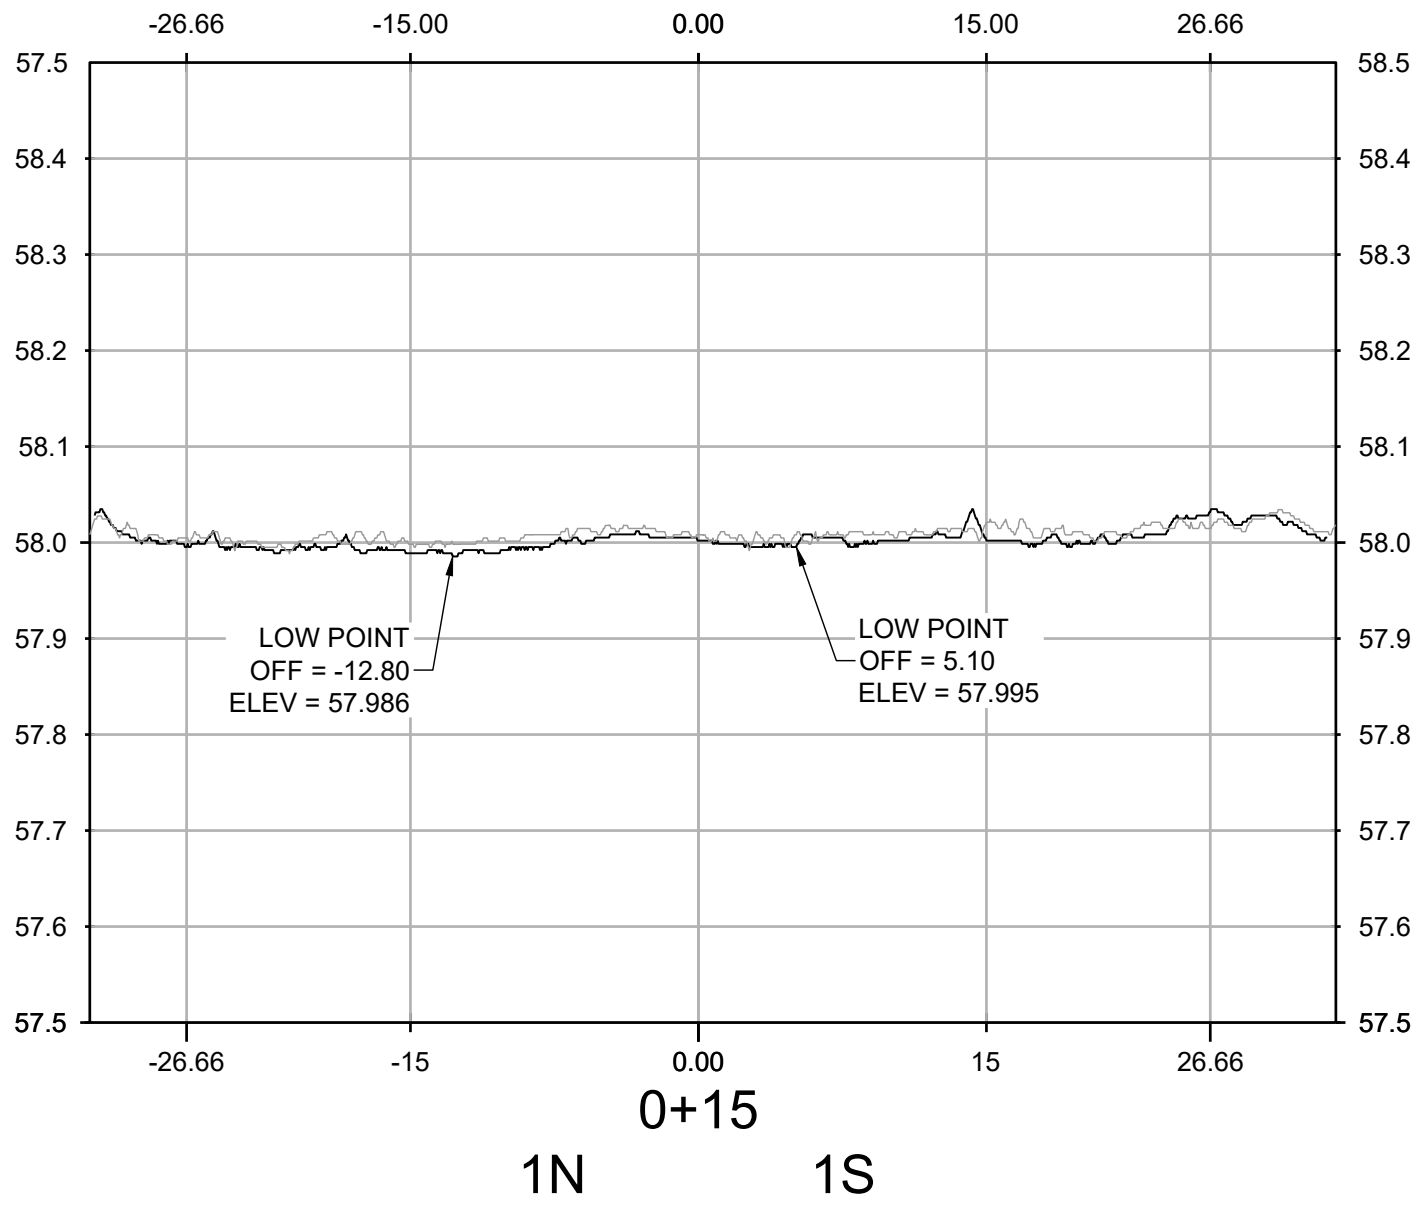
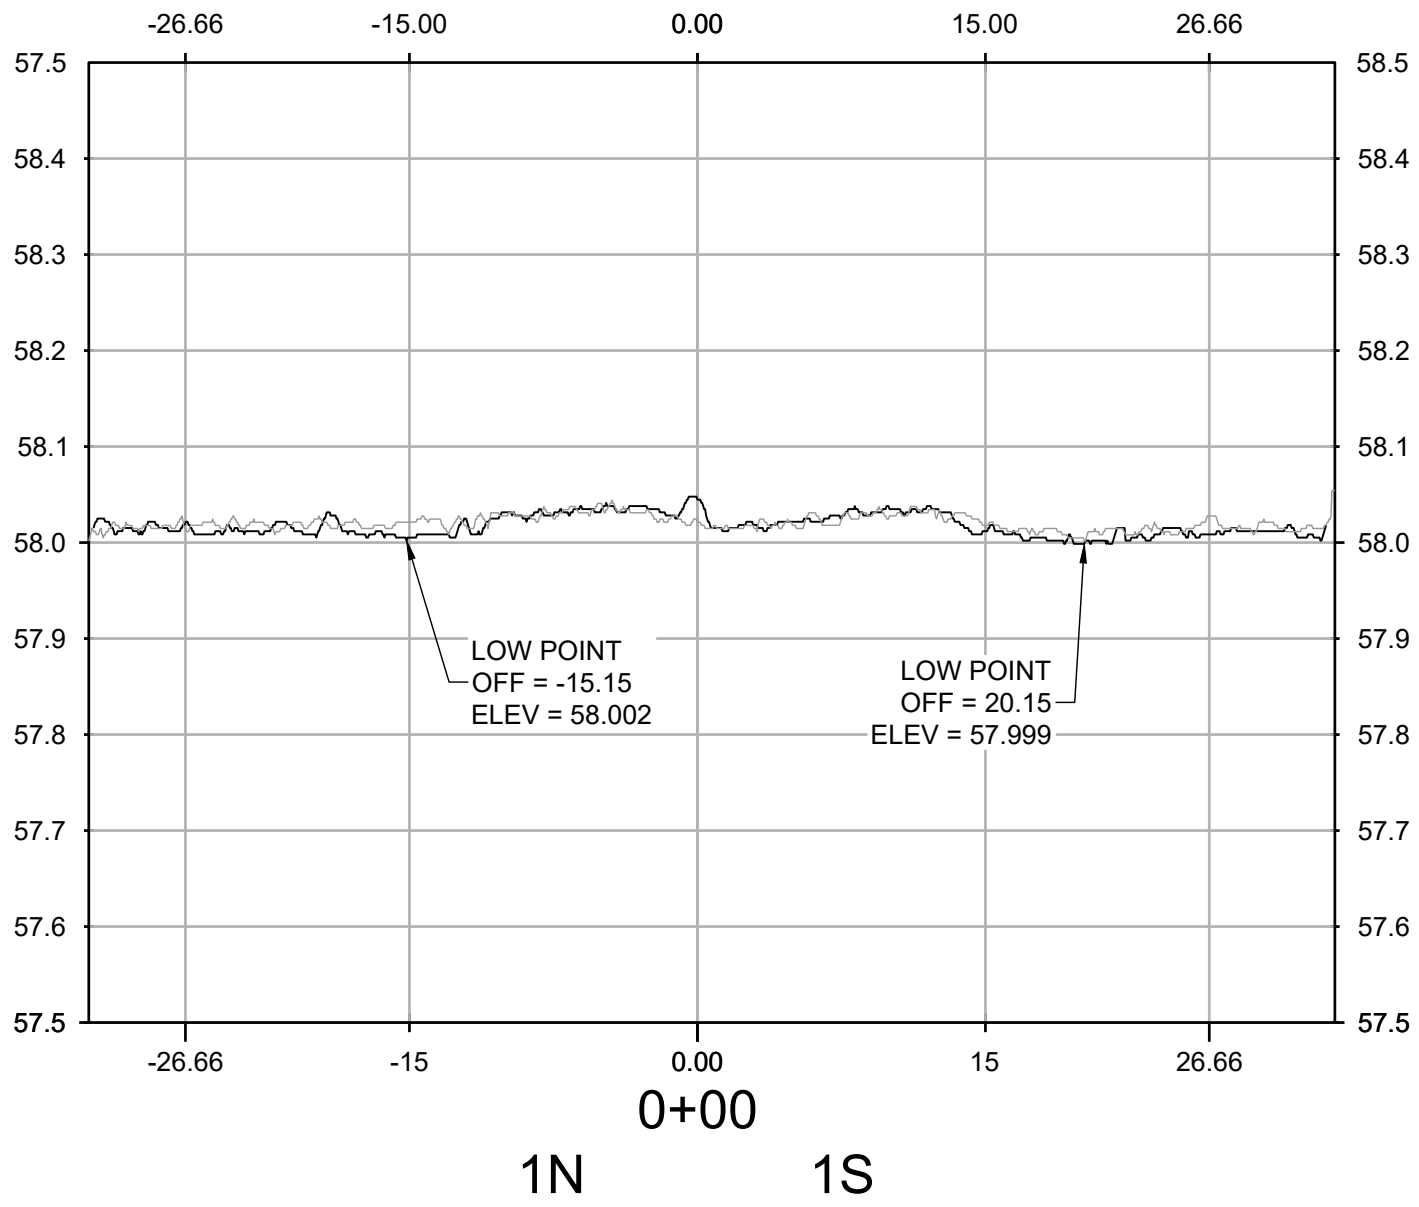
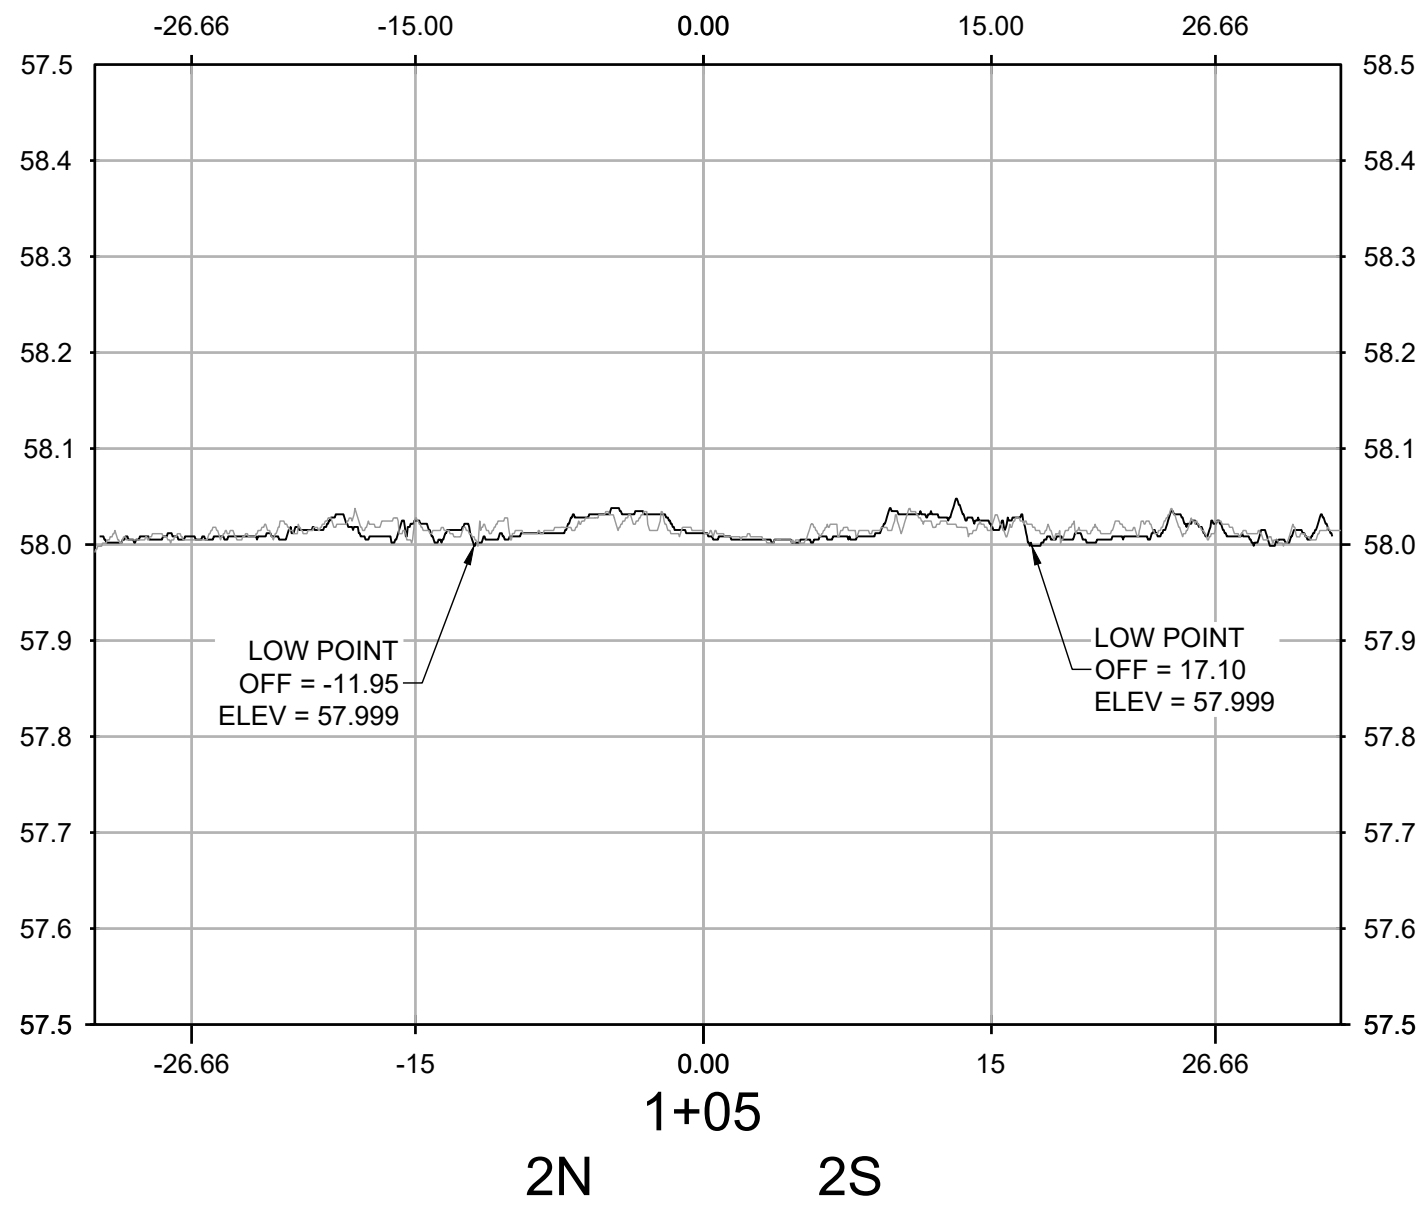
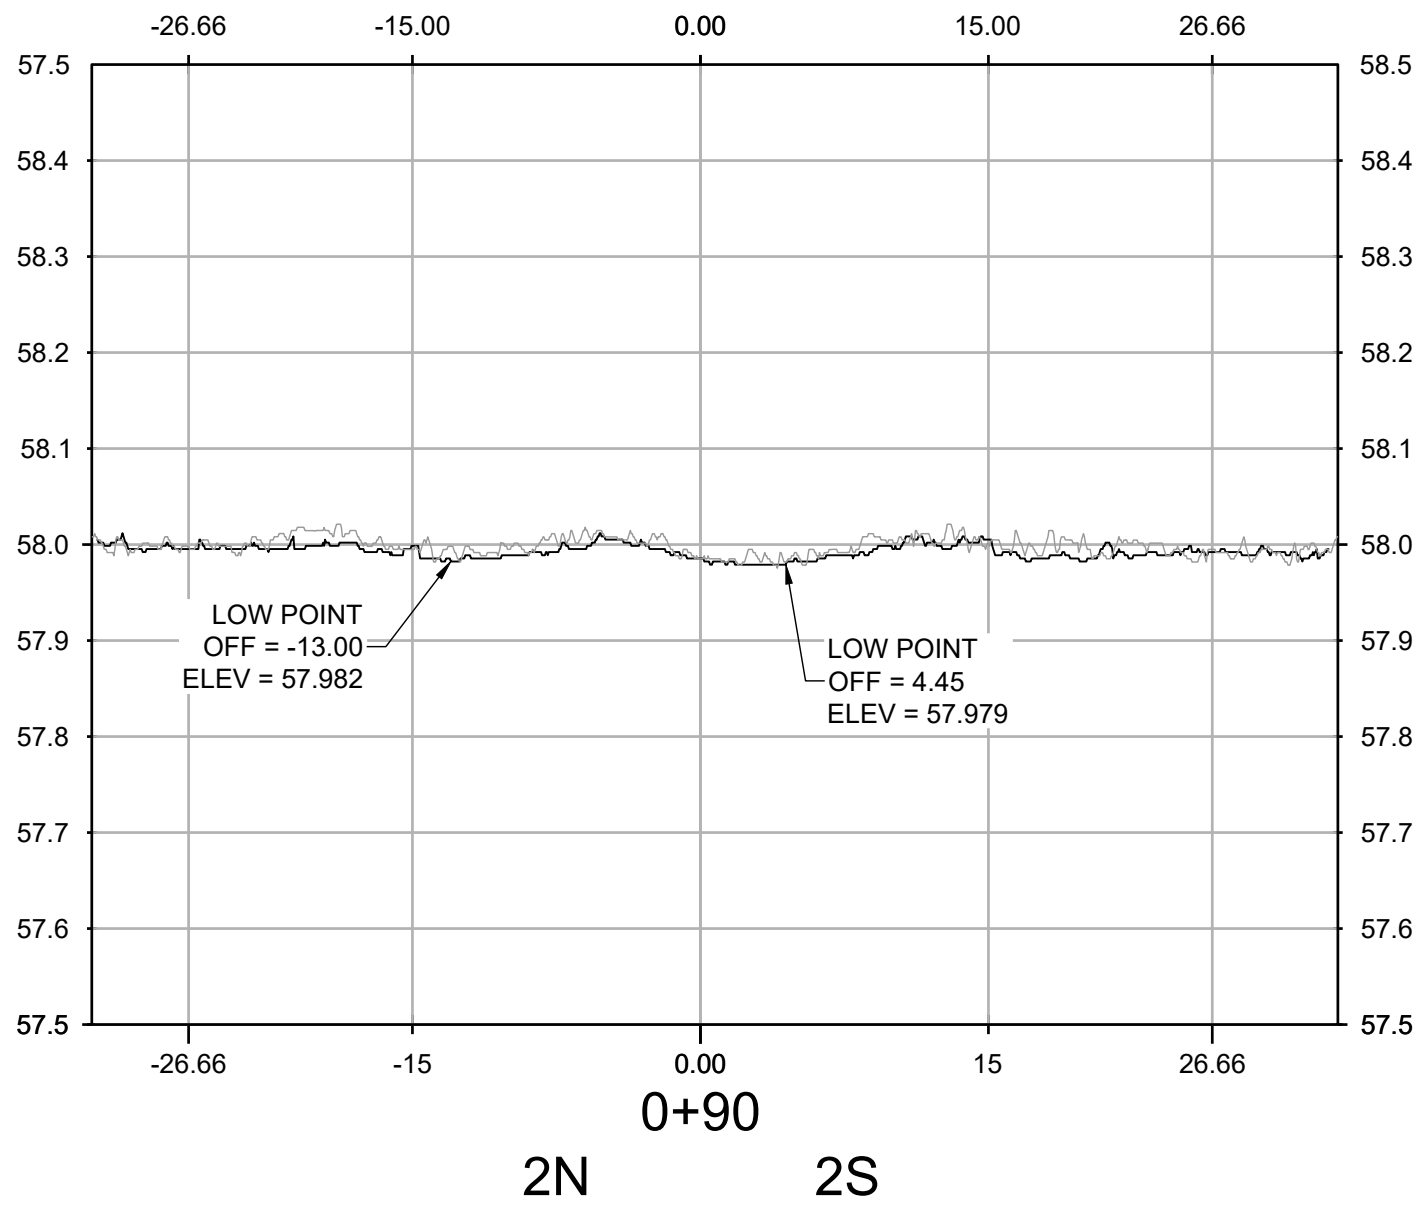
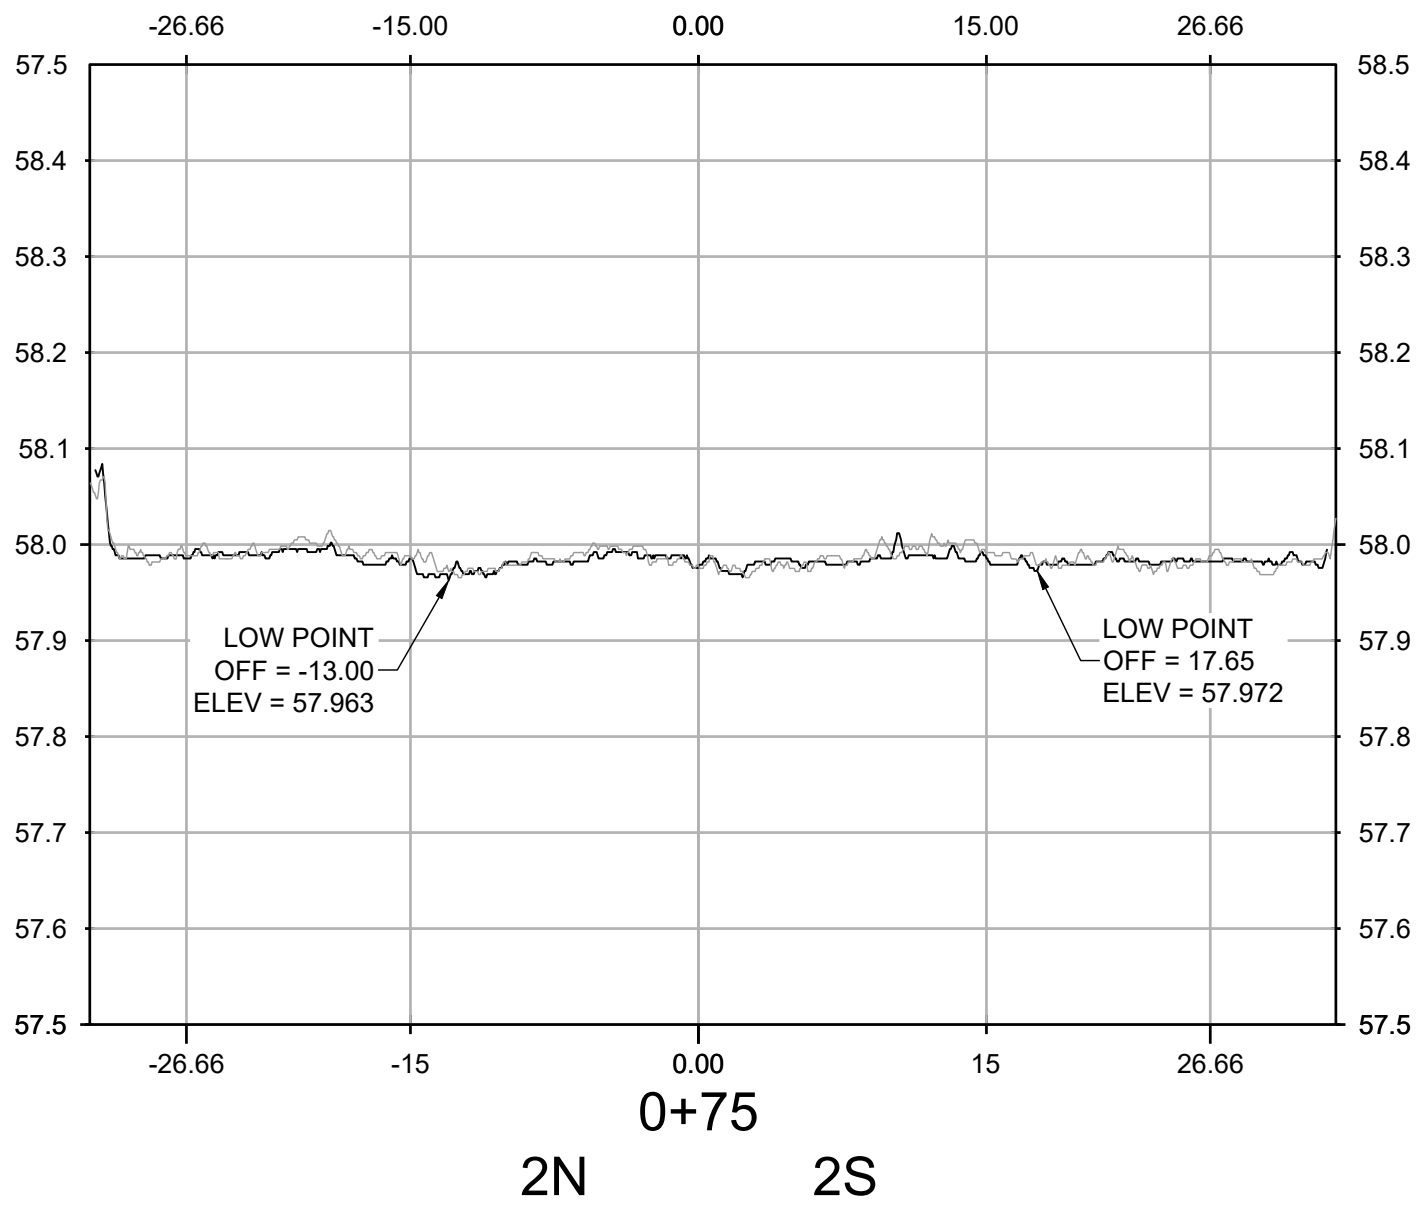
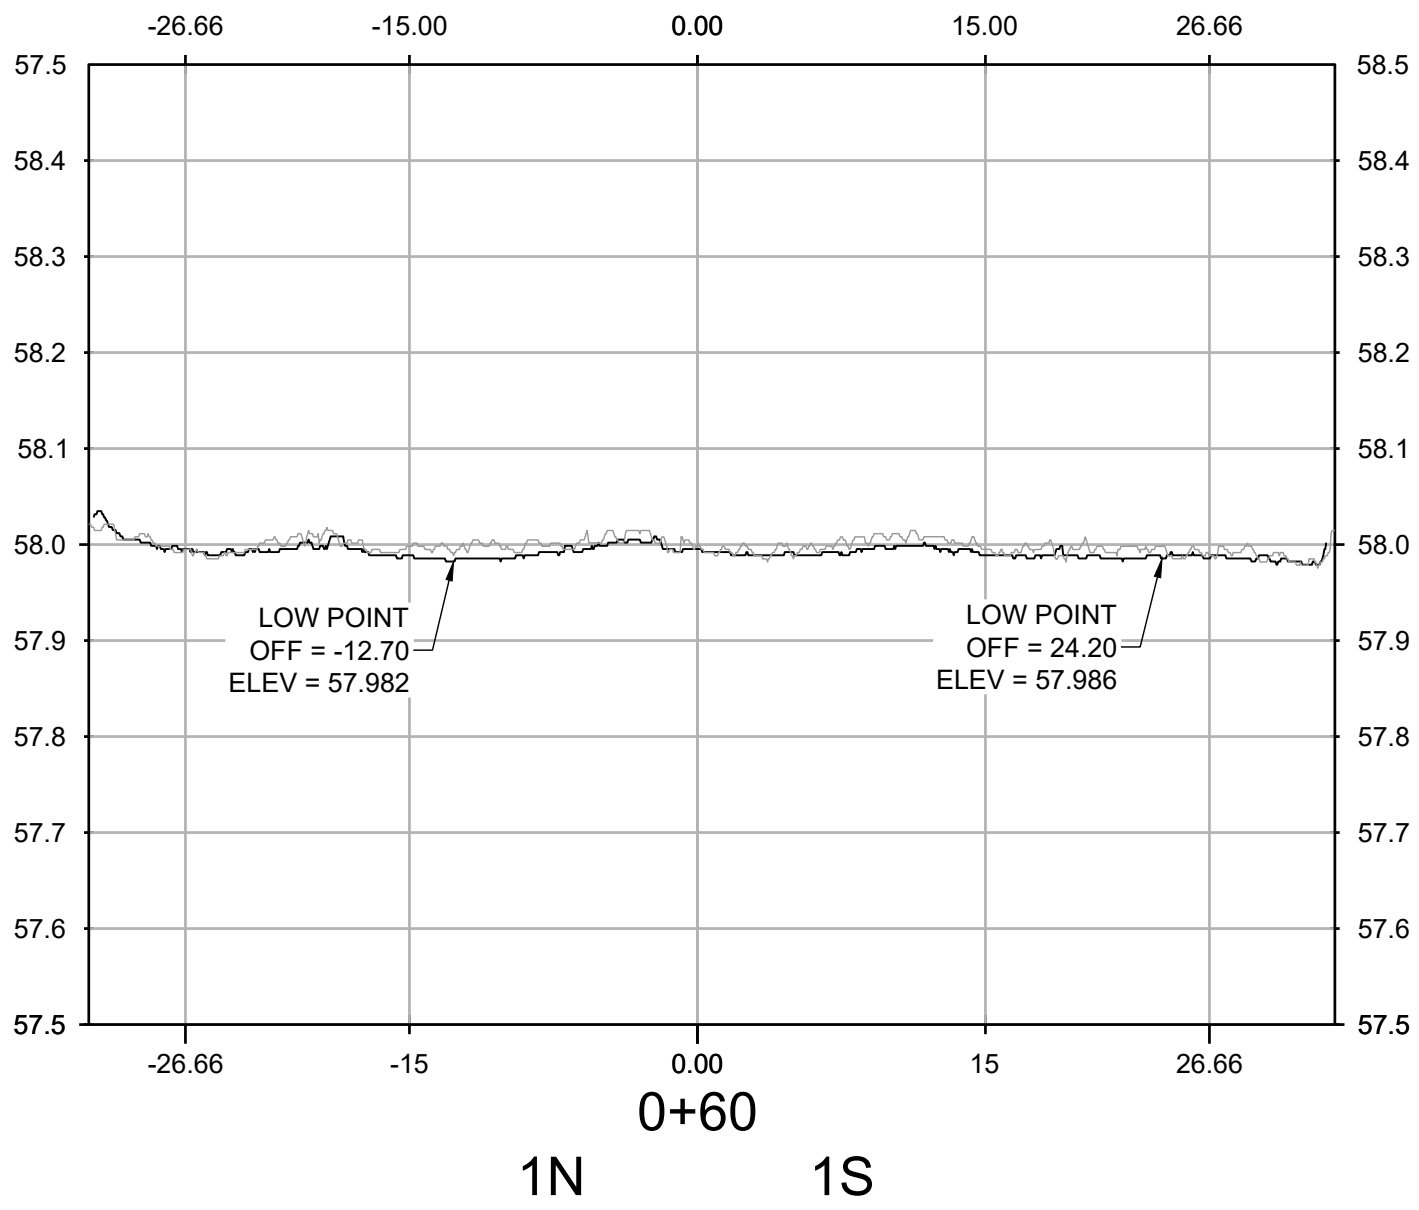
-26.66 N

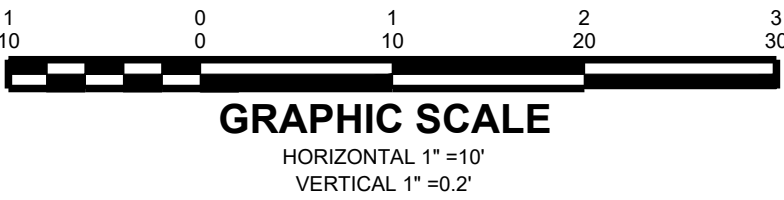


-15.00 N




							<div>LOCATION KEY MAP</div> <div>NAPTF BUILDING</div> <div>NORTH WALL</div> <div></div> <div>SOUTH WALL</div>		<div></div> <div>WSP USA Inc. 500 Summit Lake Drive, Suite 450 Valhalla, NY 10595 914-747-1120</div>		FOR		<div></div> <div>NATIONAL AIRPORT PAVEMENT TEST FACILITY ATLANTIC CITY AIRPORT NEW JERSEY 08234</div>		<table><tr><td></td><td>NAME</td><td>DATE</td></tr><tr><td>DRAWN</td><td>A. KANNAN</td><td>06/14/2021</td></tr><tr><td>CHECKED</td><td>C. UNZICKER</td><td>06/15/2021</td></tr><tr><td colspan="3">FAA APPROVAL DATE:</td></tr><tr><td colspan="3">PROJECT NO: CC9</td></tr></table>		NAME	DATE	DRAWN	A. KANNAN	06/14/2021	CHECKED	C. UNZICKER	06/15/2021	FAA APPROVAL DATE:			PROJECT NO: CC9			<div>LONGITUDINAL PROFILES</div> <div>210305 PRE TRAFFIC PROOF ROLL</div>		
	NAME	DATE																															
DRAWN	A. KANNAN	06/14/2021																															
CHECKED	C. UNZICKER	06/15/2021																															
FAA APPROVAL DATE:																																	
PROJECT NO: CC9																																	
NO.	REVISIONS			DATE	BY	CHK	APR					SIZE: ANSI D		SCALE: AS NOTED	SHEET 3 OF 6																		




NO.	REVISIONS	DATE	BY	CHK	APR

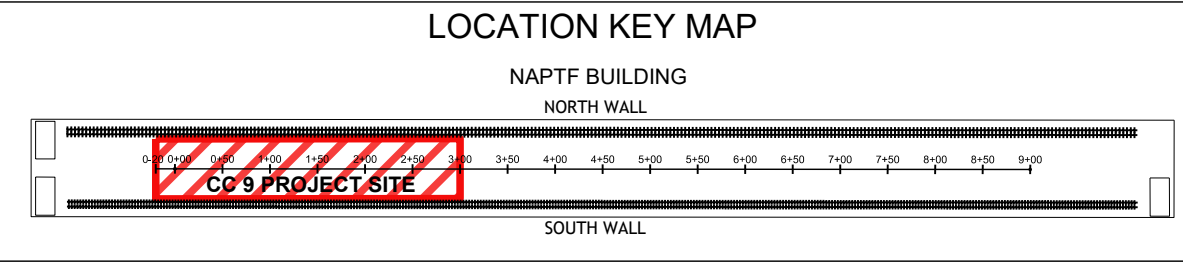

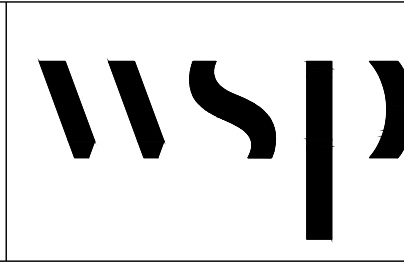

WSP USA Inc.  
500 Summit Lake Drive,  
Suite 450  
Valhalla, NY 10595  
914-747-1120

FOR












NATIONAL  
AIRPORT PAVEMENT  
TEST FACILITY  
ATLANTIC CITY  
AIRPORT  
NEW JERSEY 08234

DRAWN	A. KANNAN	06/14/2021
CHECKED	C. UNZICKER	06/15/2021
FAA APPROVAL DATE:		
PROJECT NO: CC9		
SIZE: ANSI D		
SCALE: AS NOTED		
SHEET 4 OF 6		


TRANSVERSE PROFILES

210305 PRE TRAFFIC PROOF ROLL

CAD FILE: 20210305\_FAA-ATRD-PRE-TRAFFIC PROOF ROLL.DWG

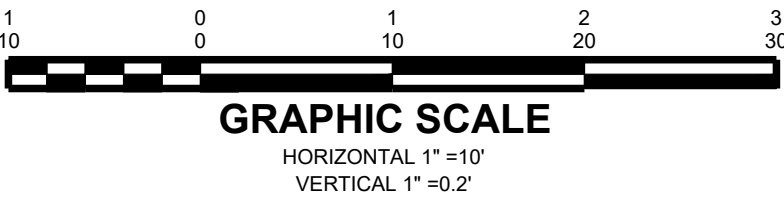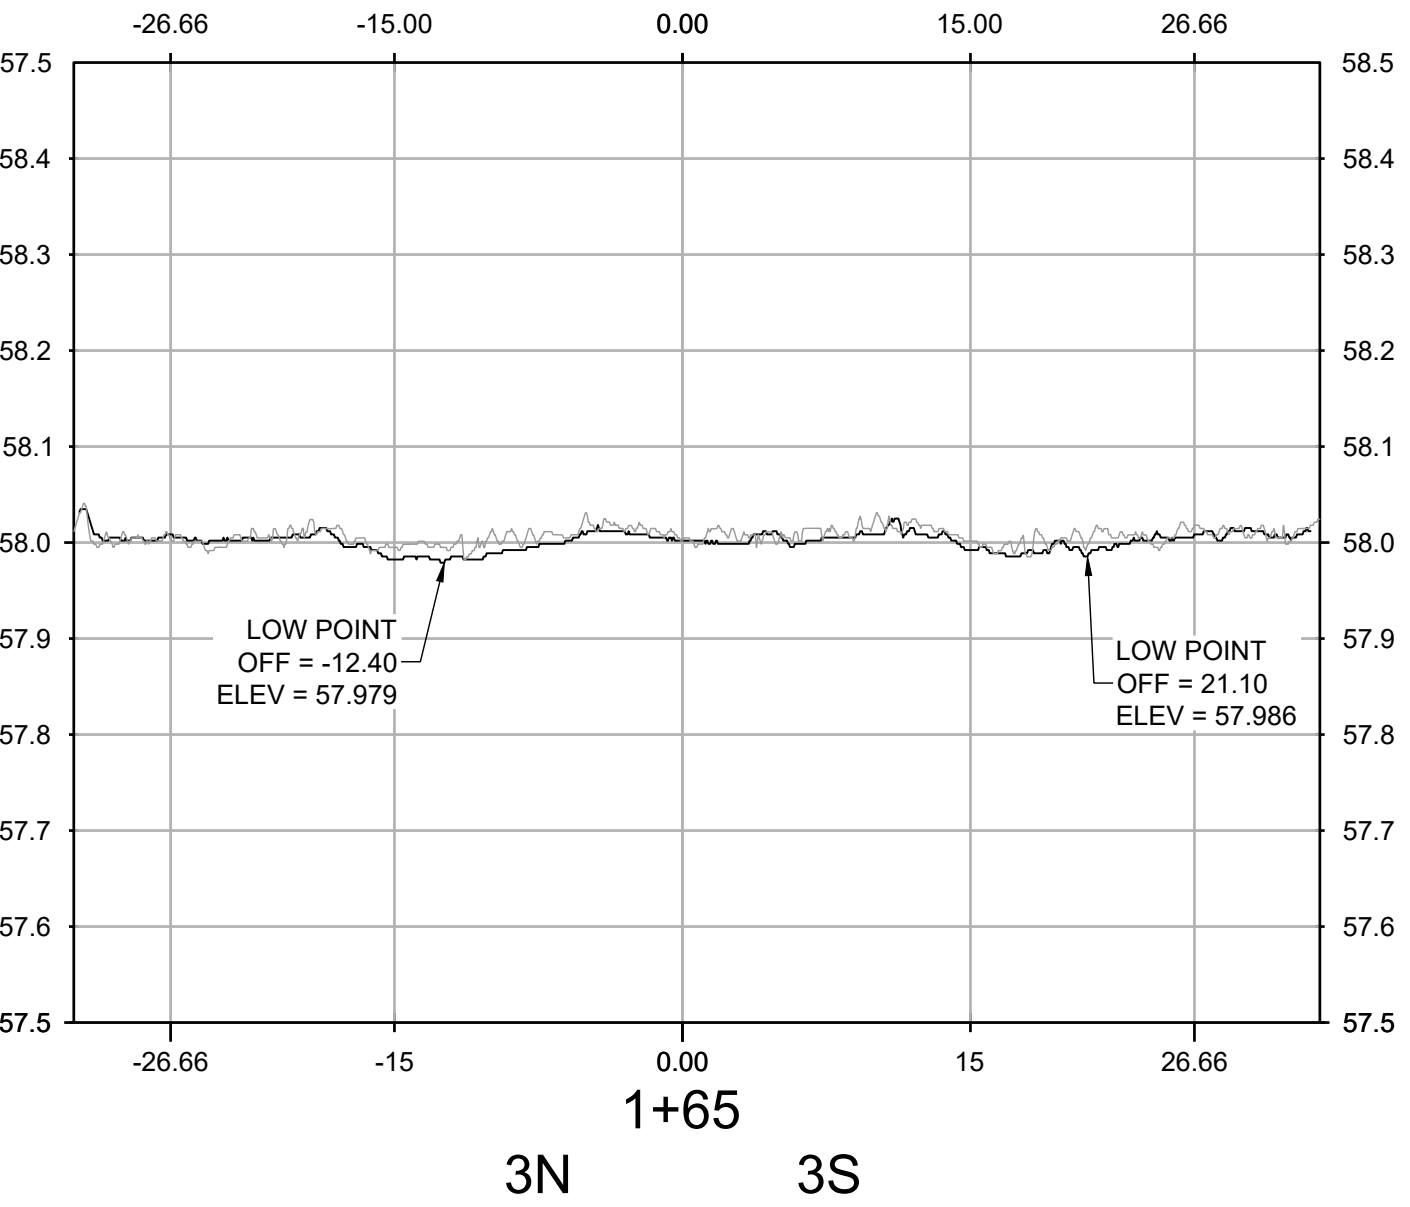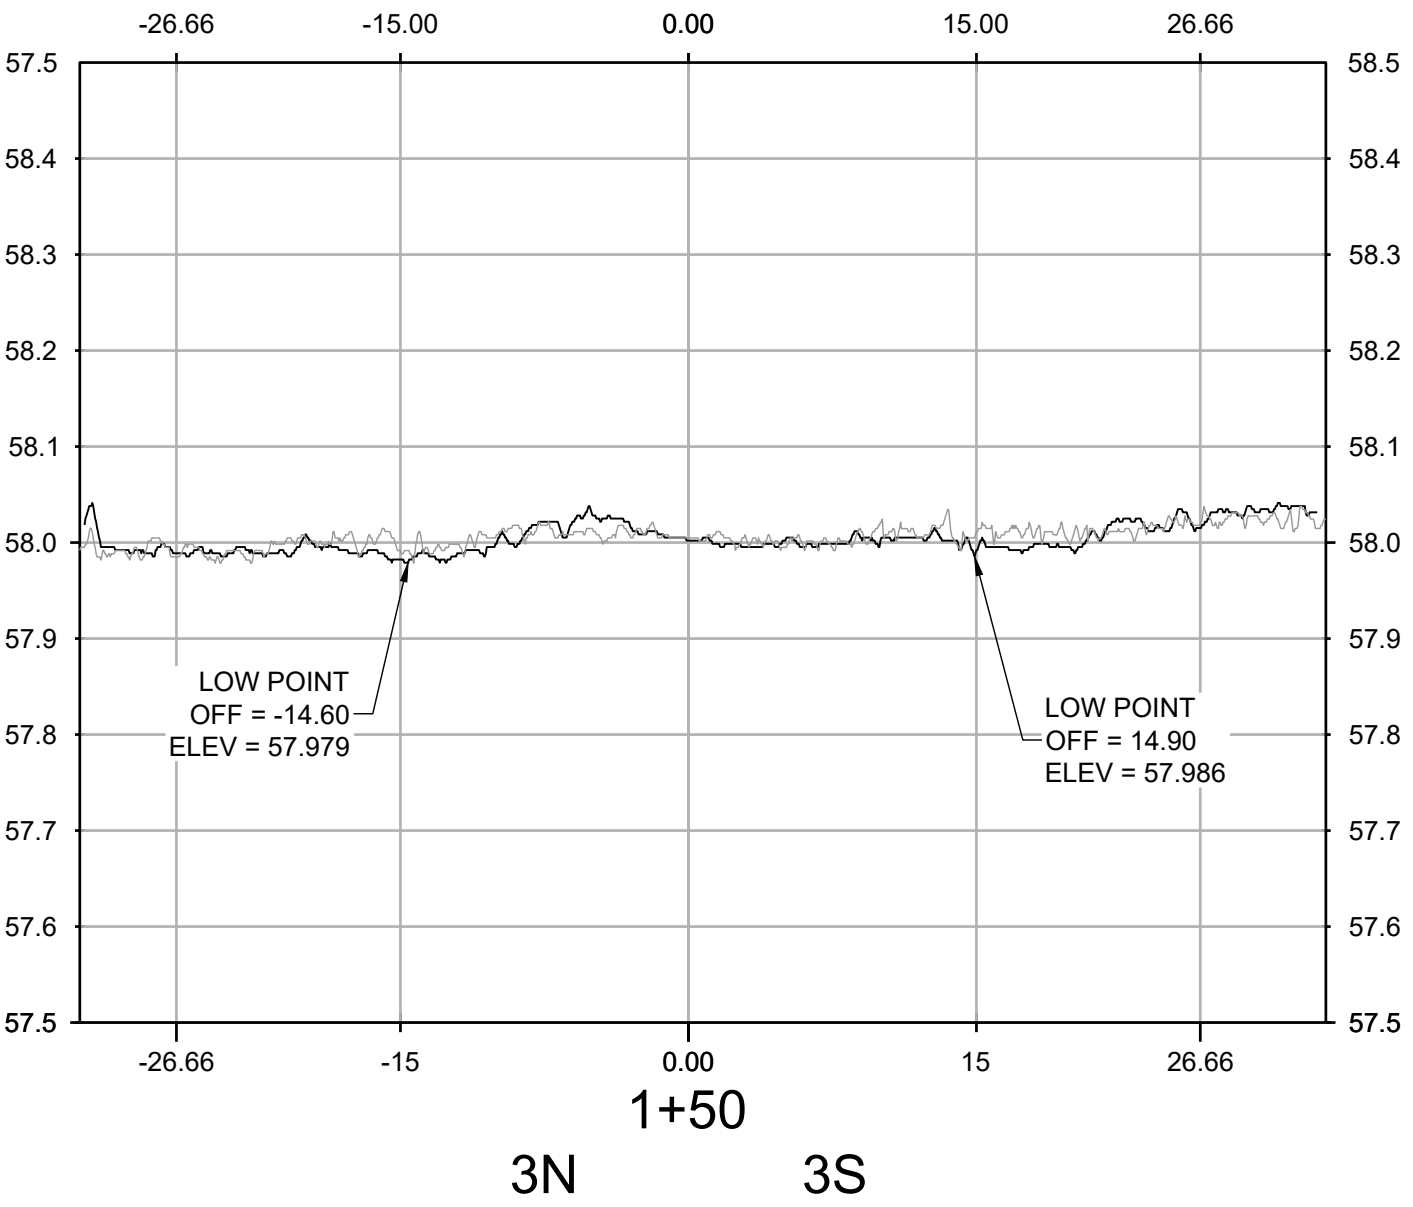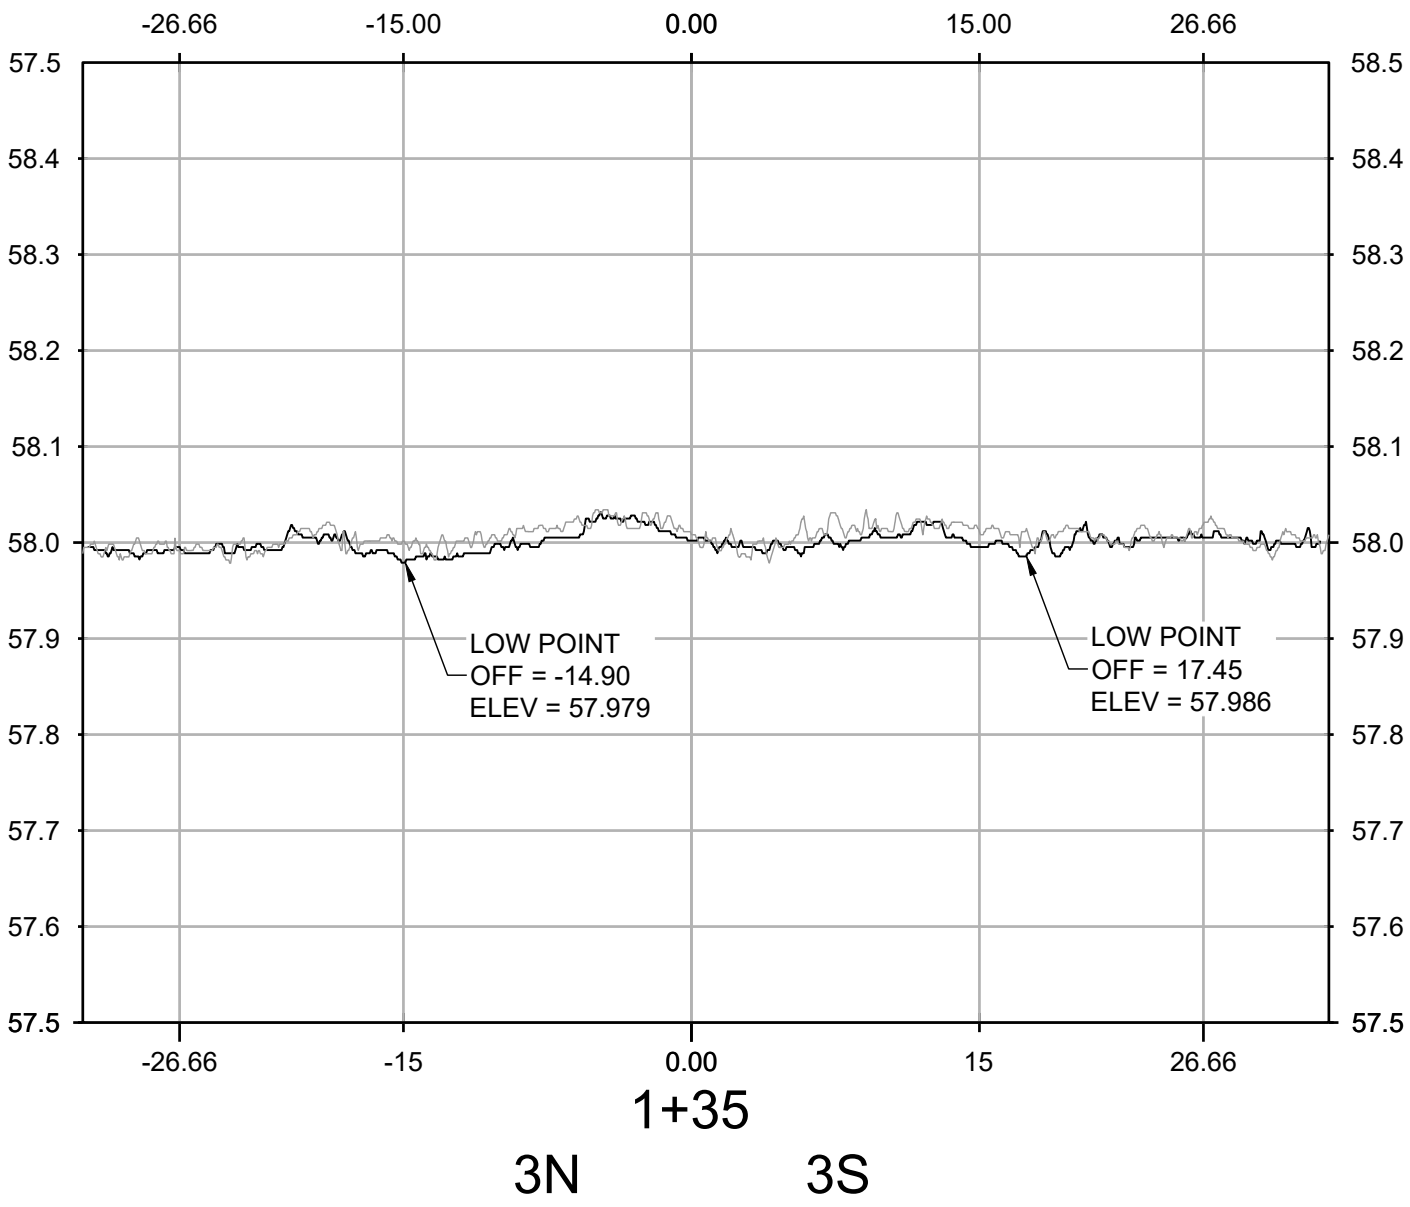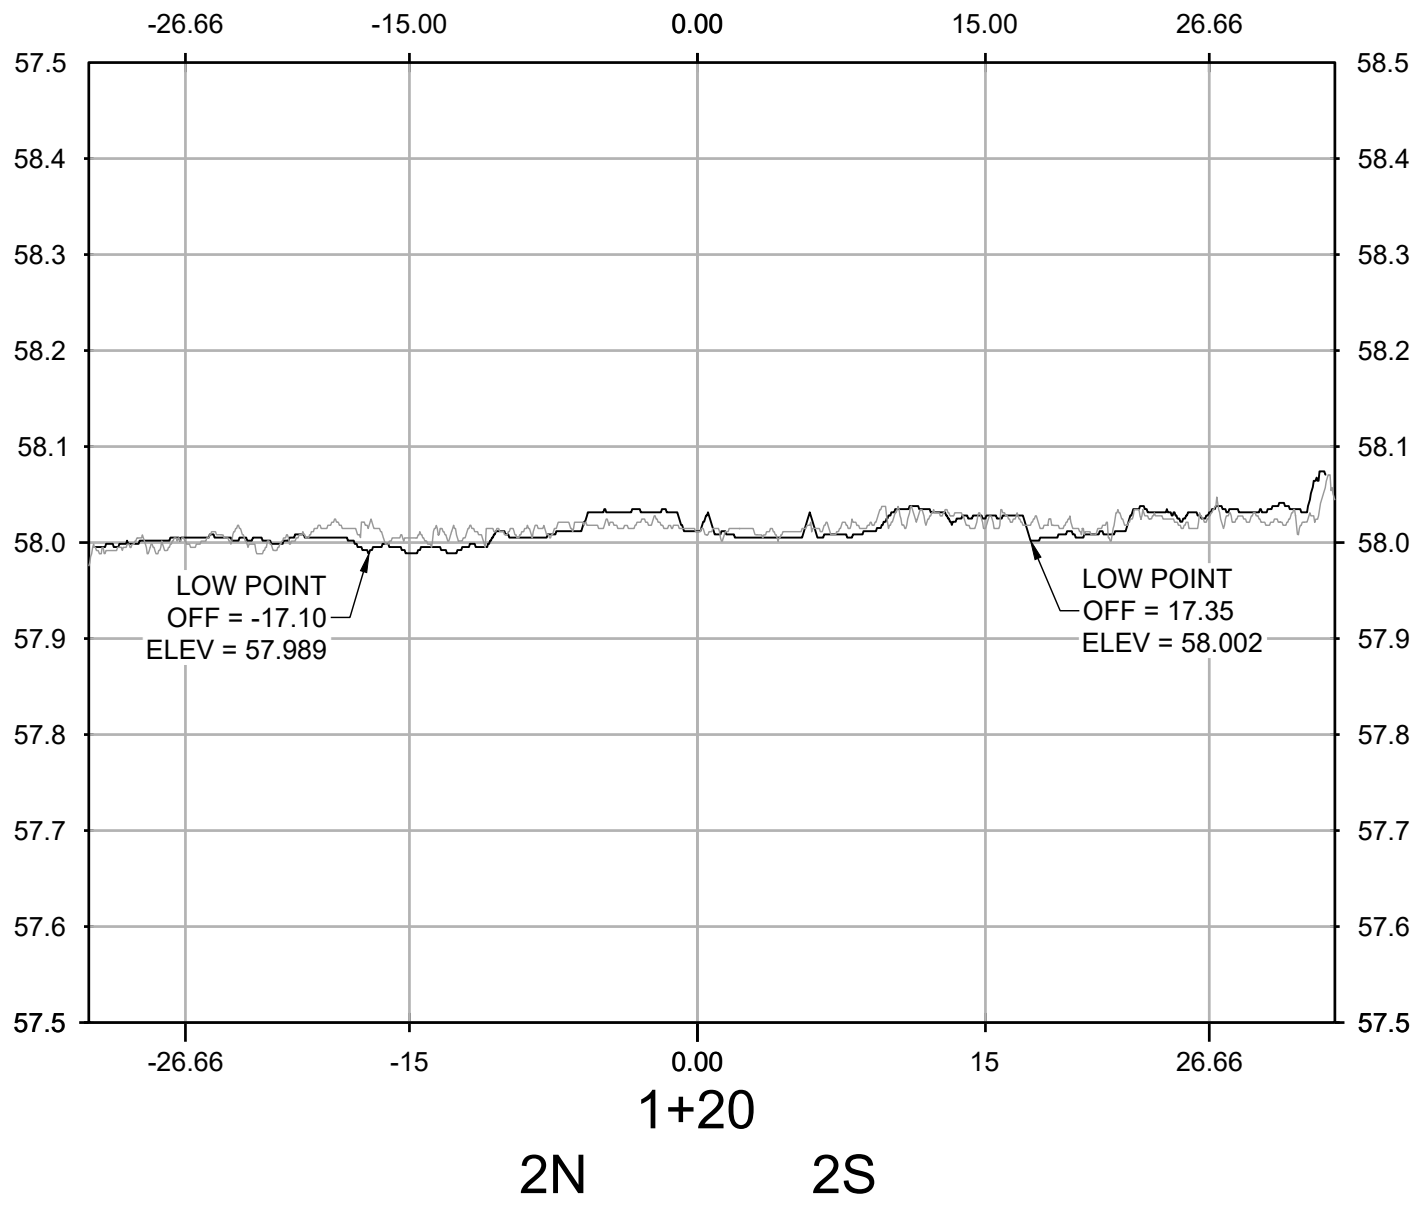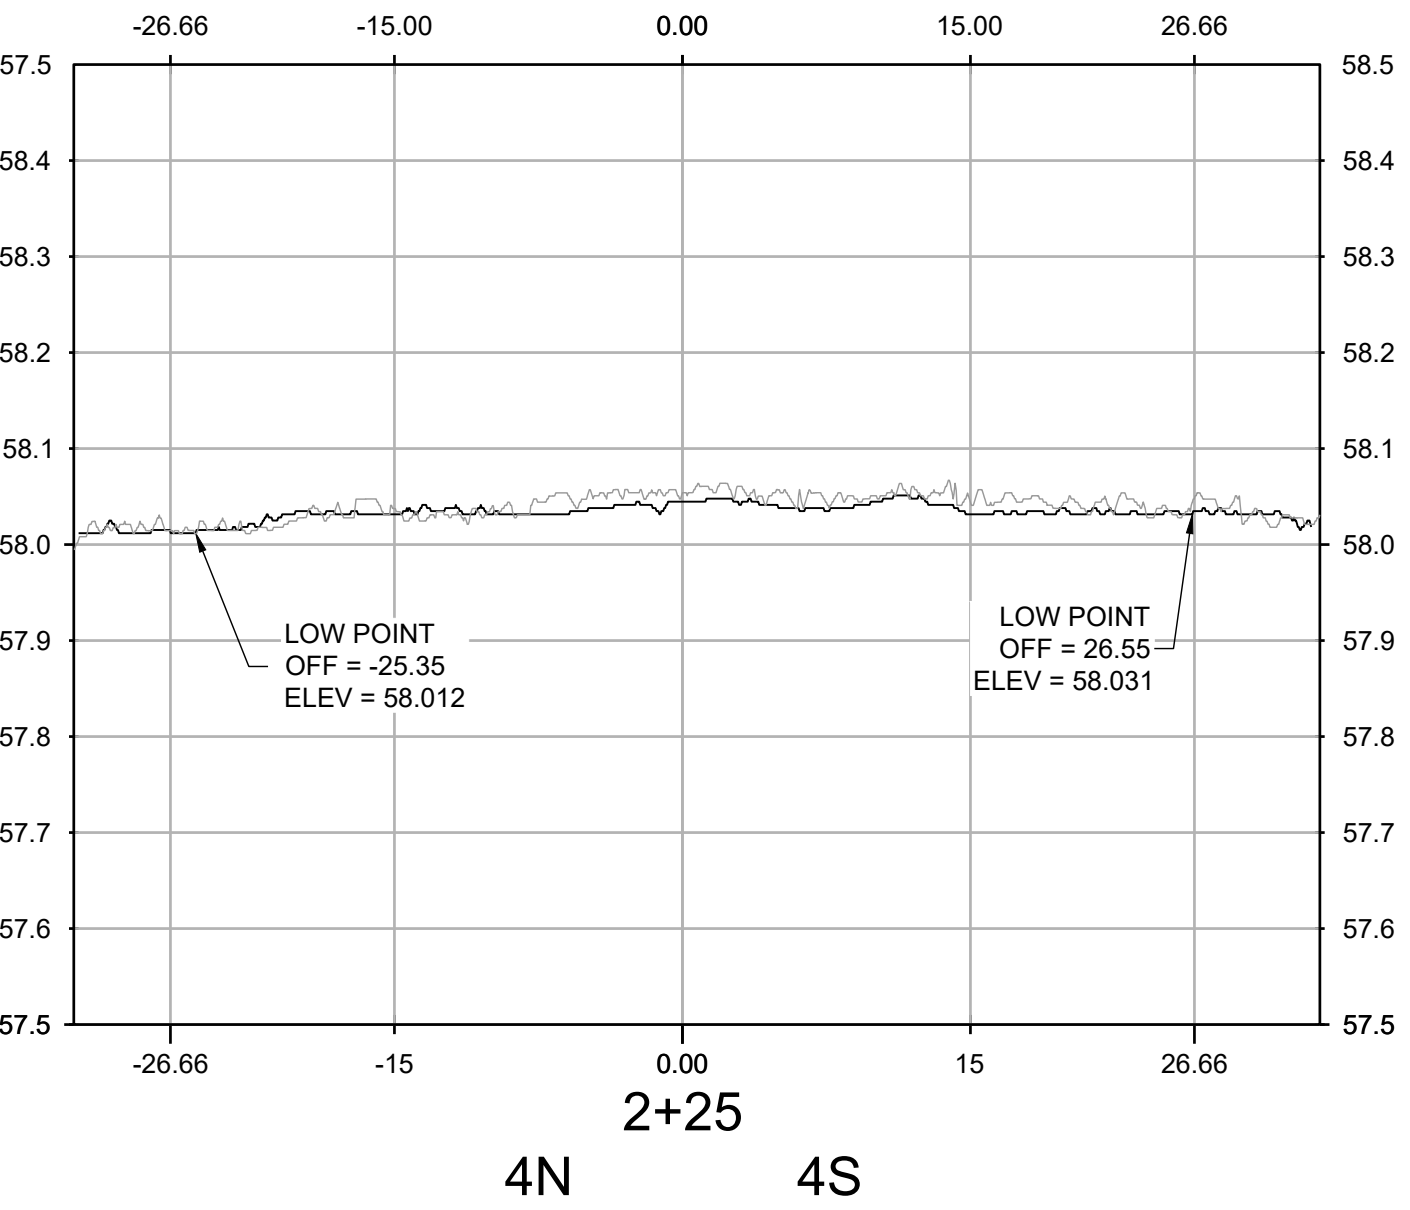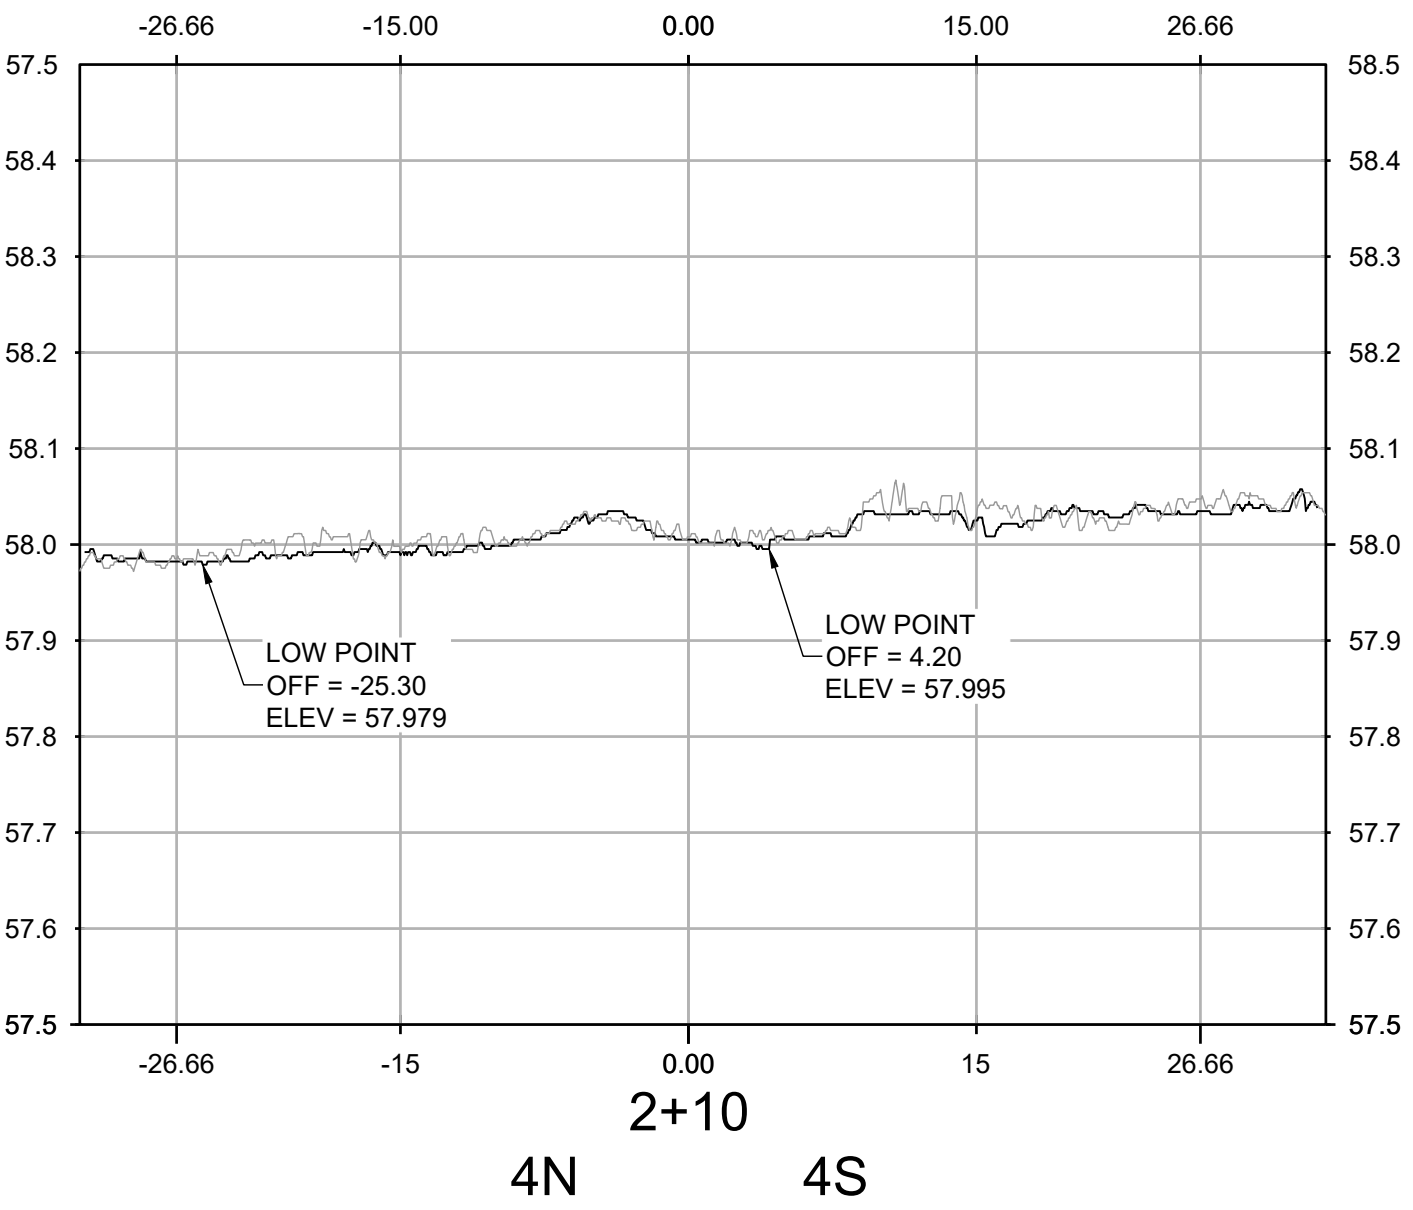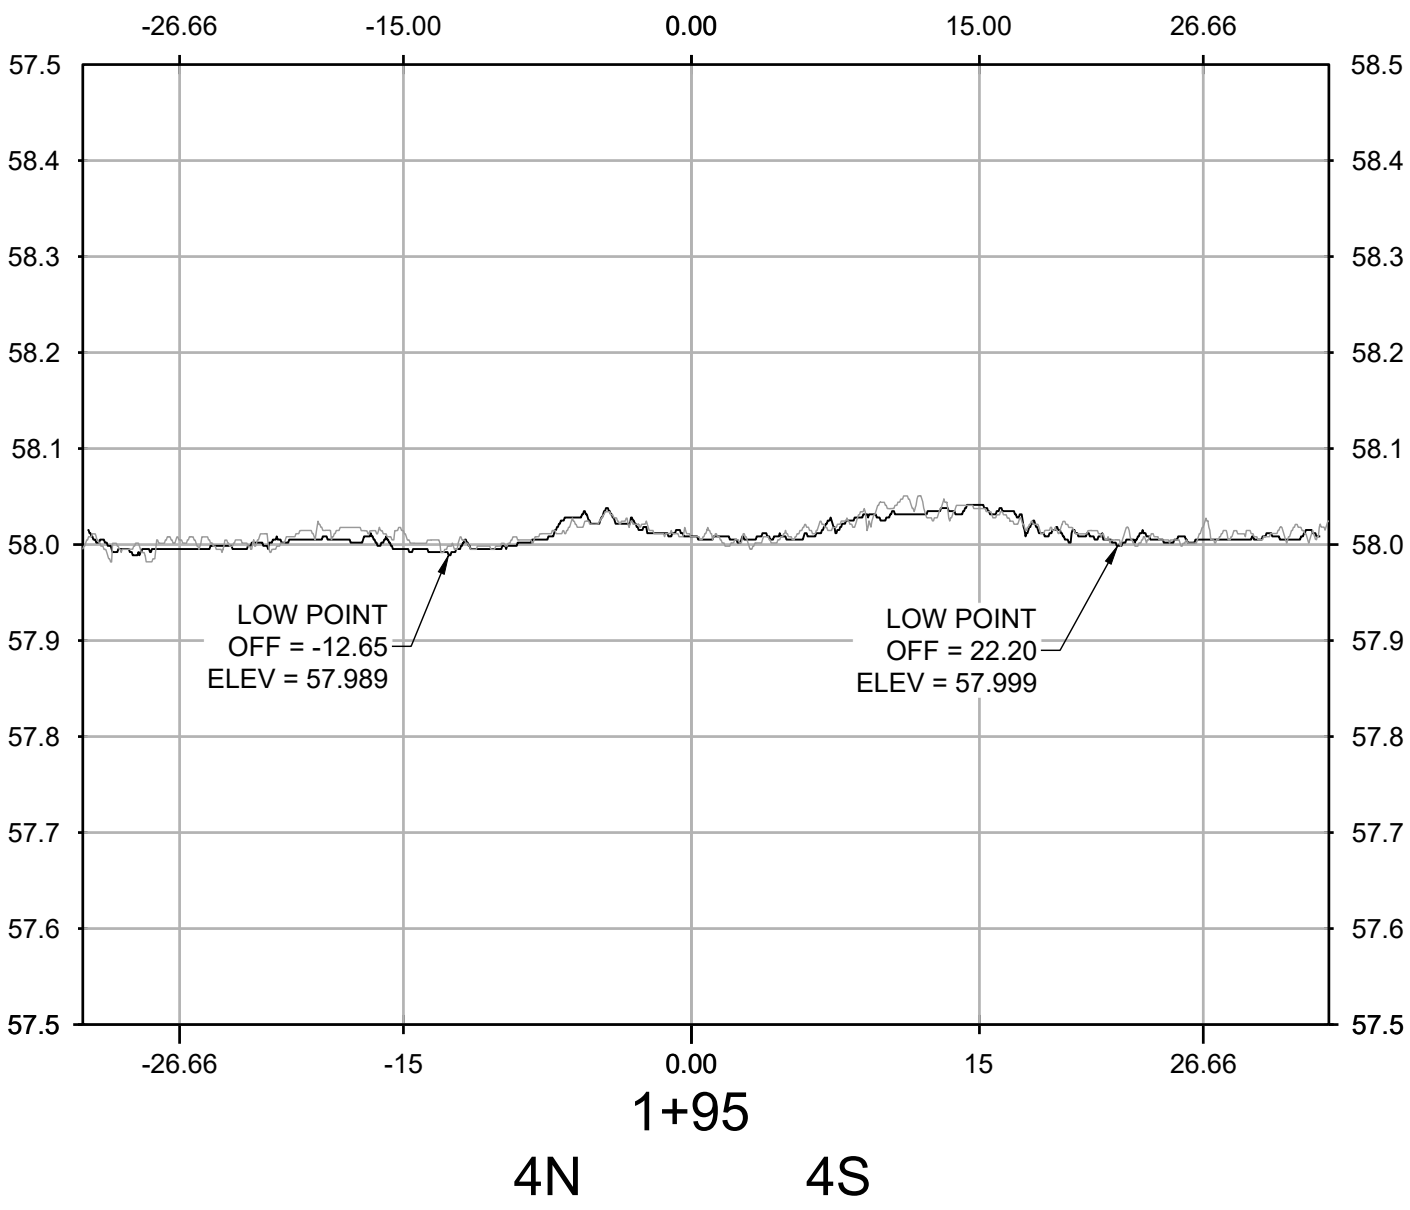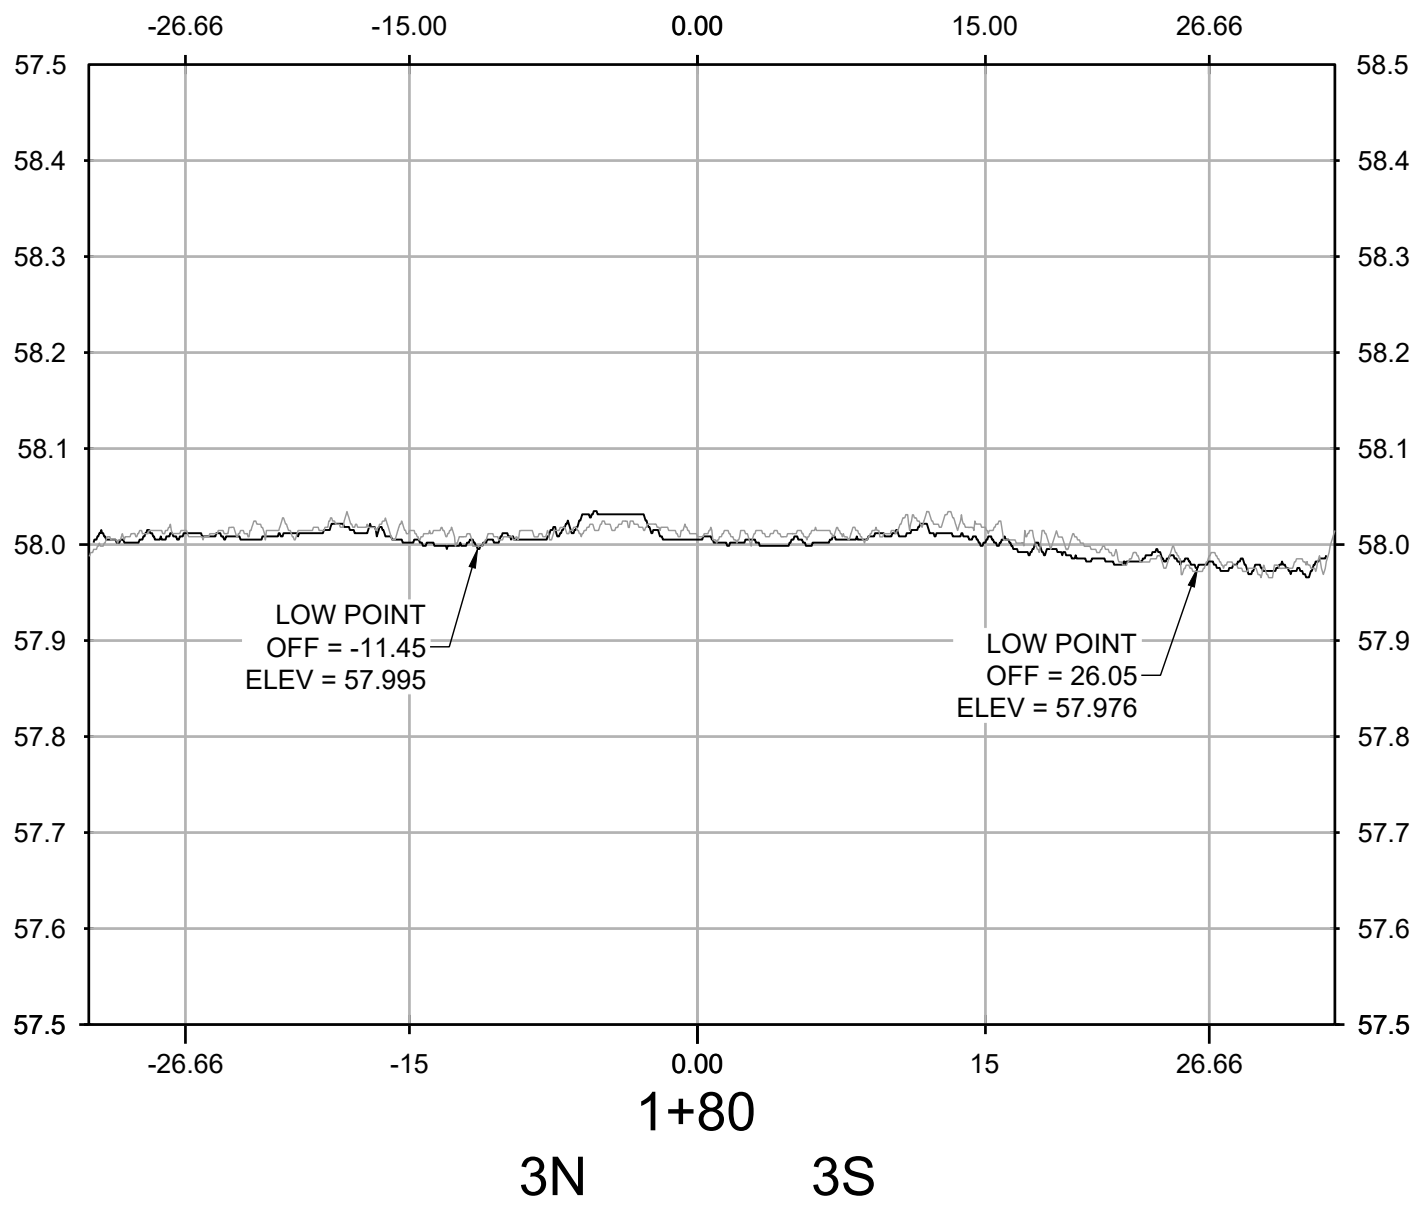

NO.	REVISIONS	DATE	BY	CHK	APR

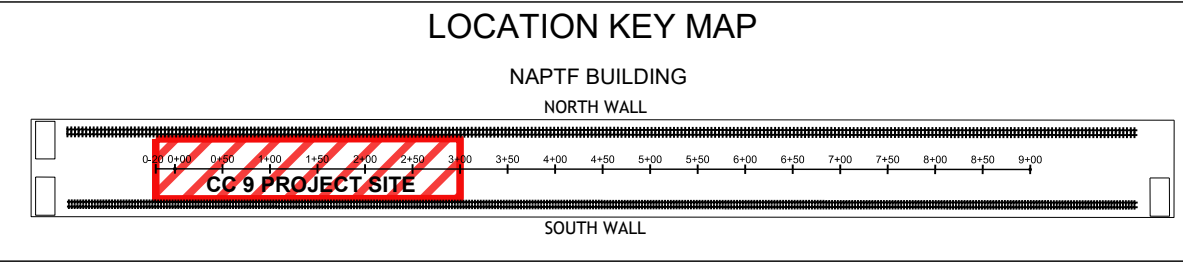

WSP USA Inc.  
500 Summit Lake Drive,  
Suite 450  
Valhalla, NY 10595  
914-747-1120

FOR

NATIONAL  
AIRPORT PAVEMENT  
TEST FACILITY  
ATLANTIC CITY  
AIRPORT  
NEW JERSEY 08234

DRAWN	A. KANNAN	06/14/2021
CHECKED	C. UNZICKER	06/15/2021
FAA APPROVAL DATE:		







PROJECT NO: CC9

SIZE: ANSI D


SCALE: AS NOTED


SHEET 5 OF 6



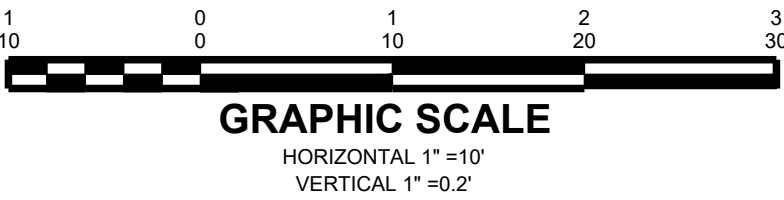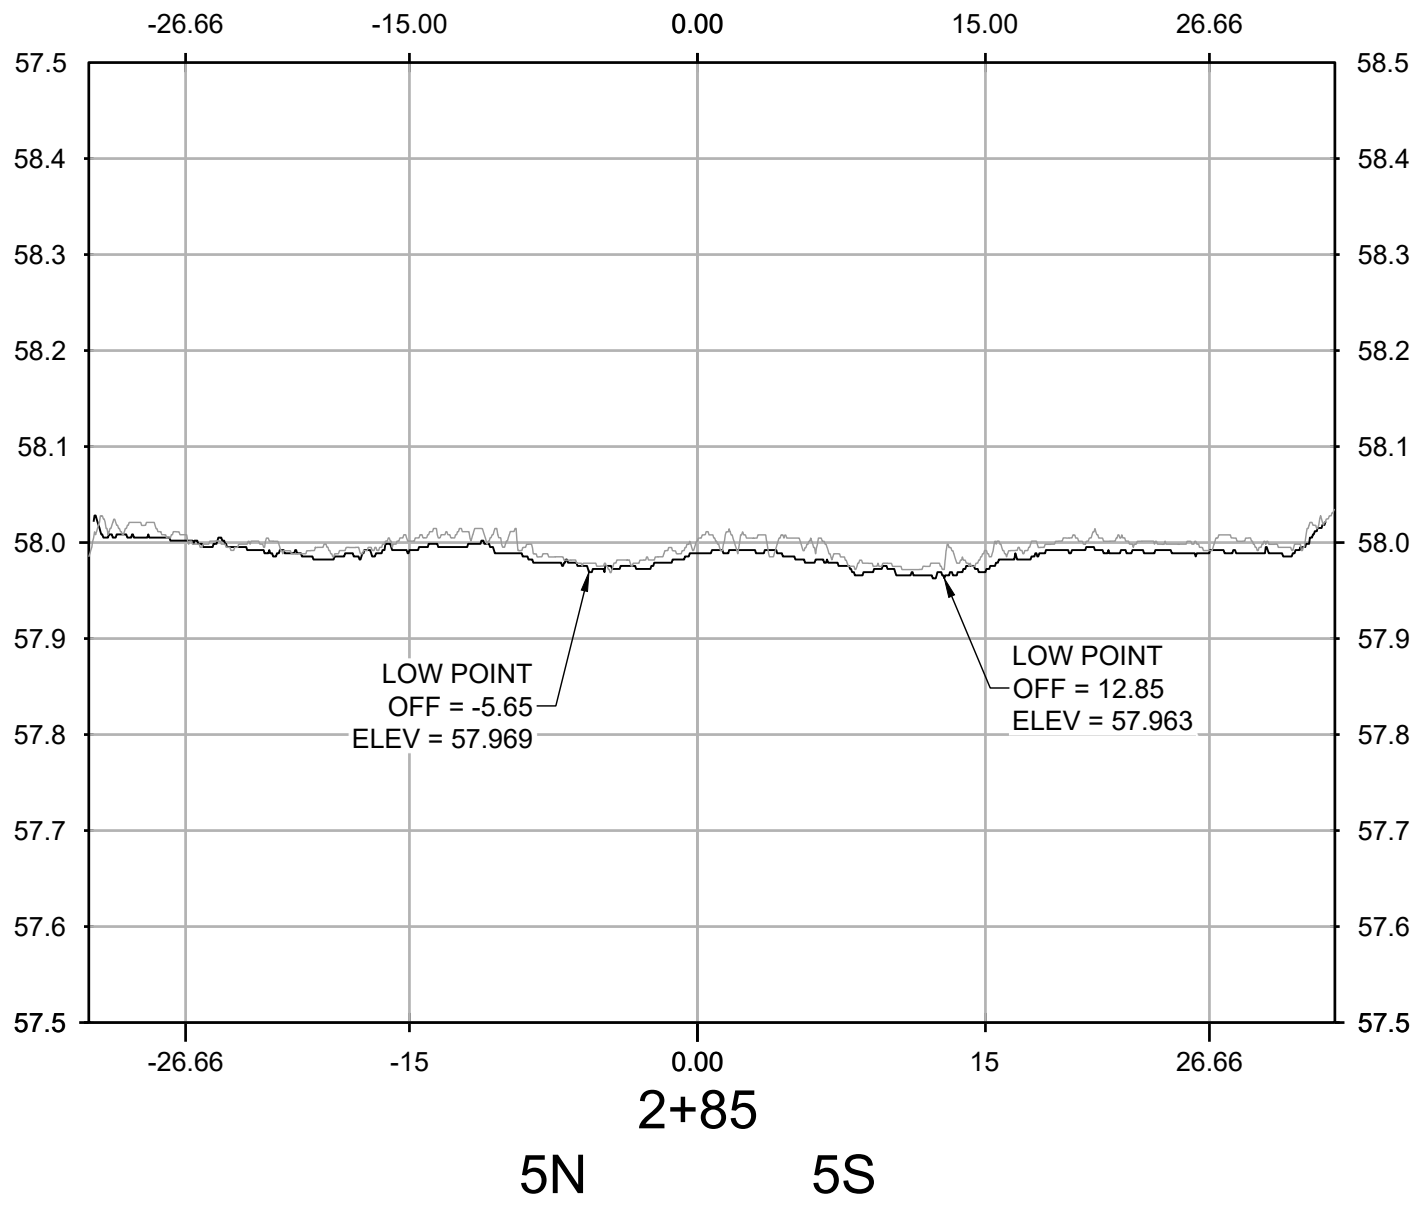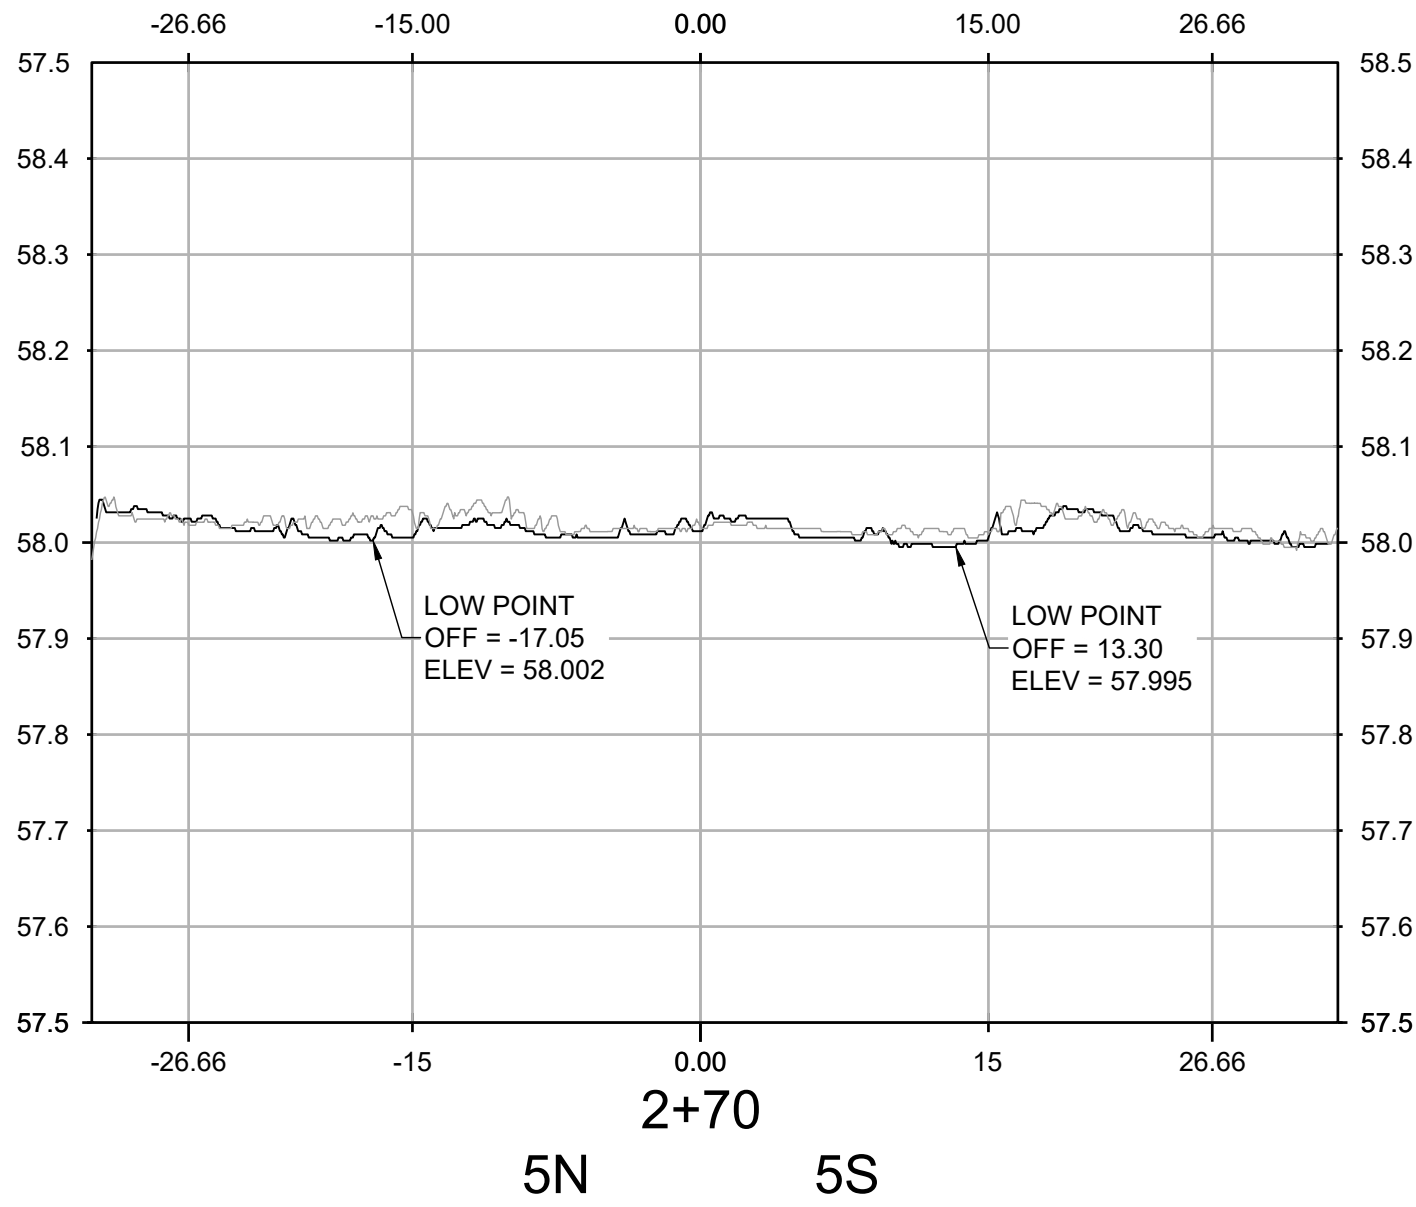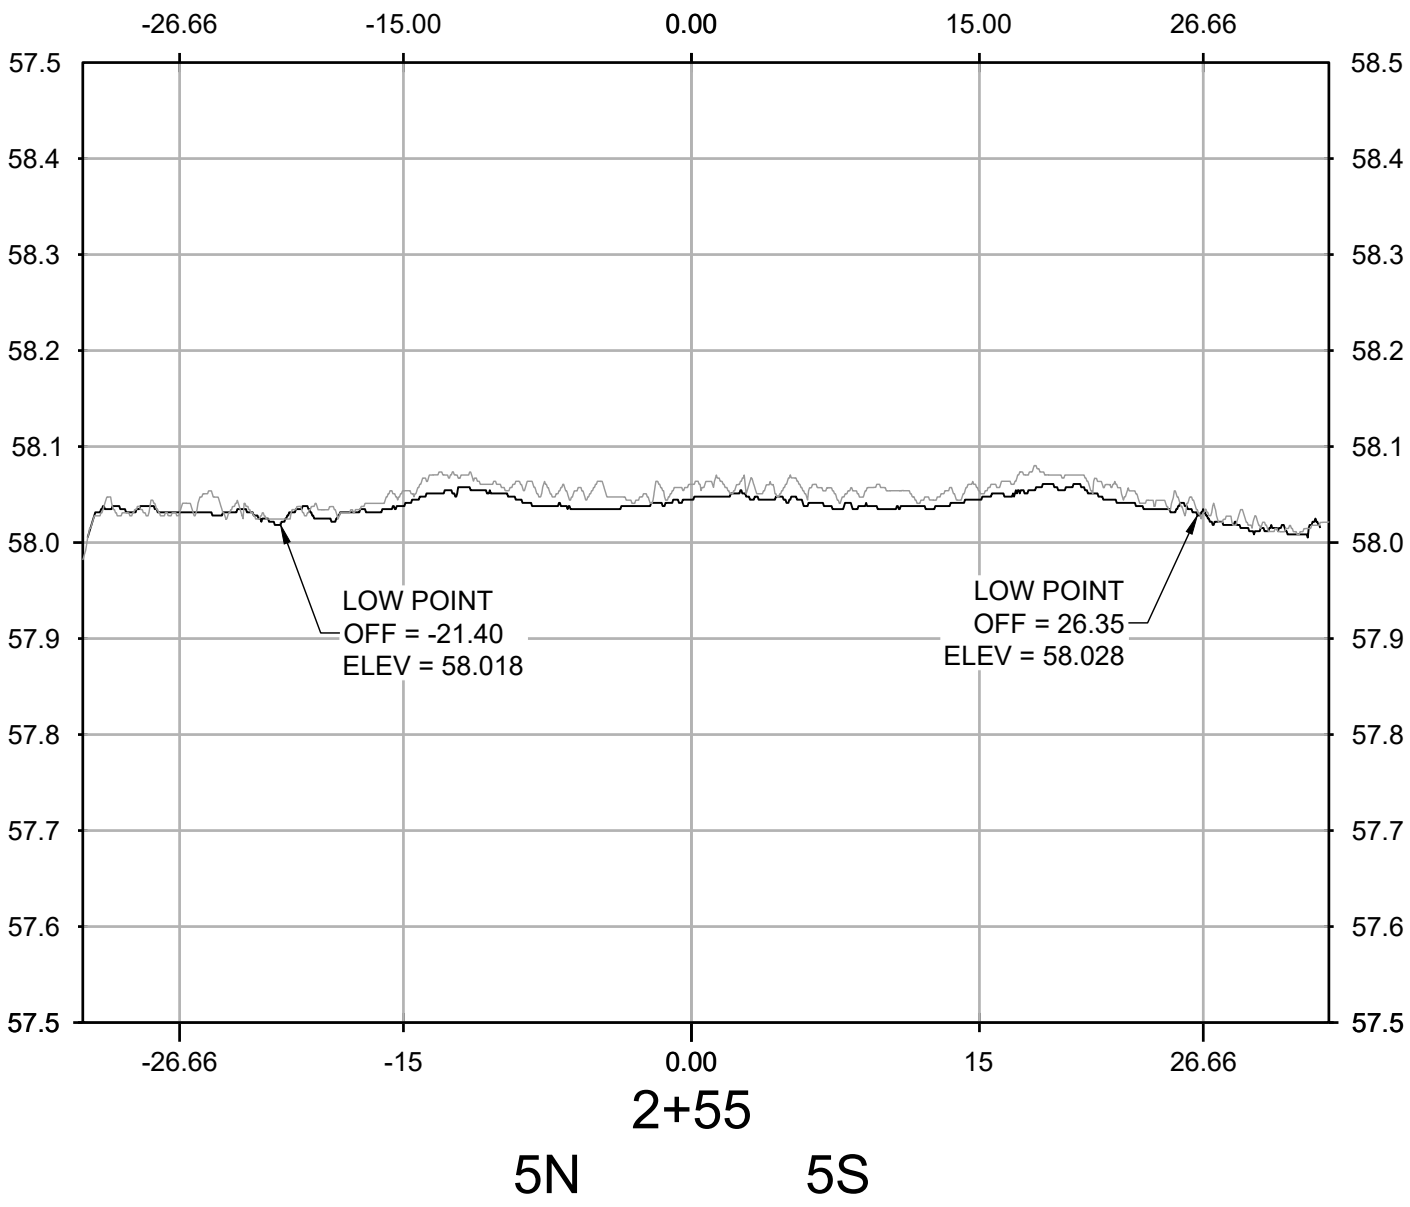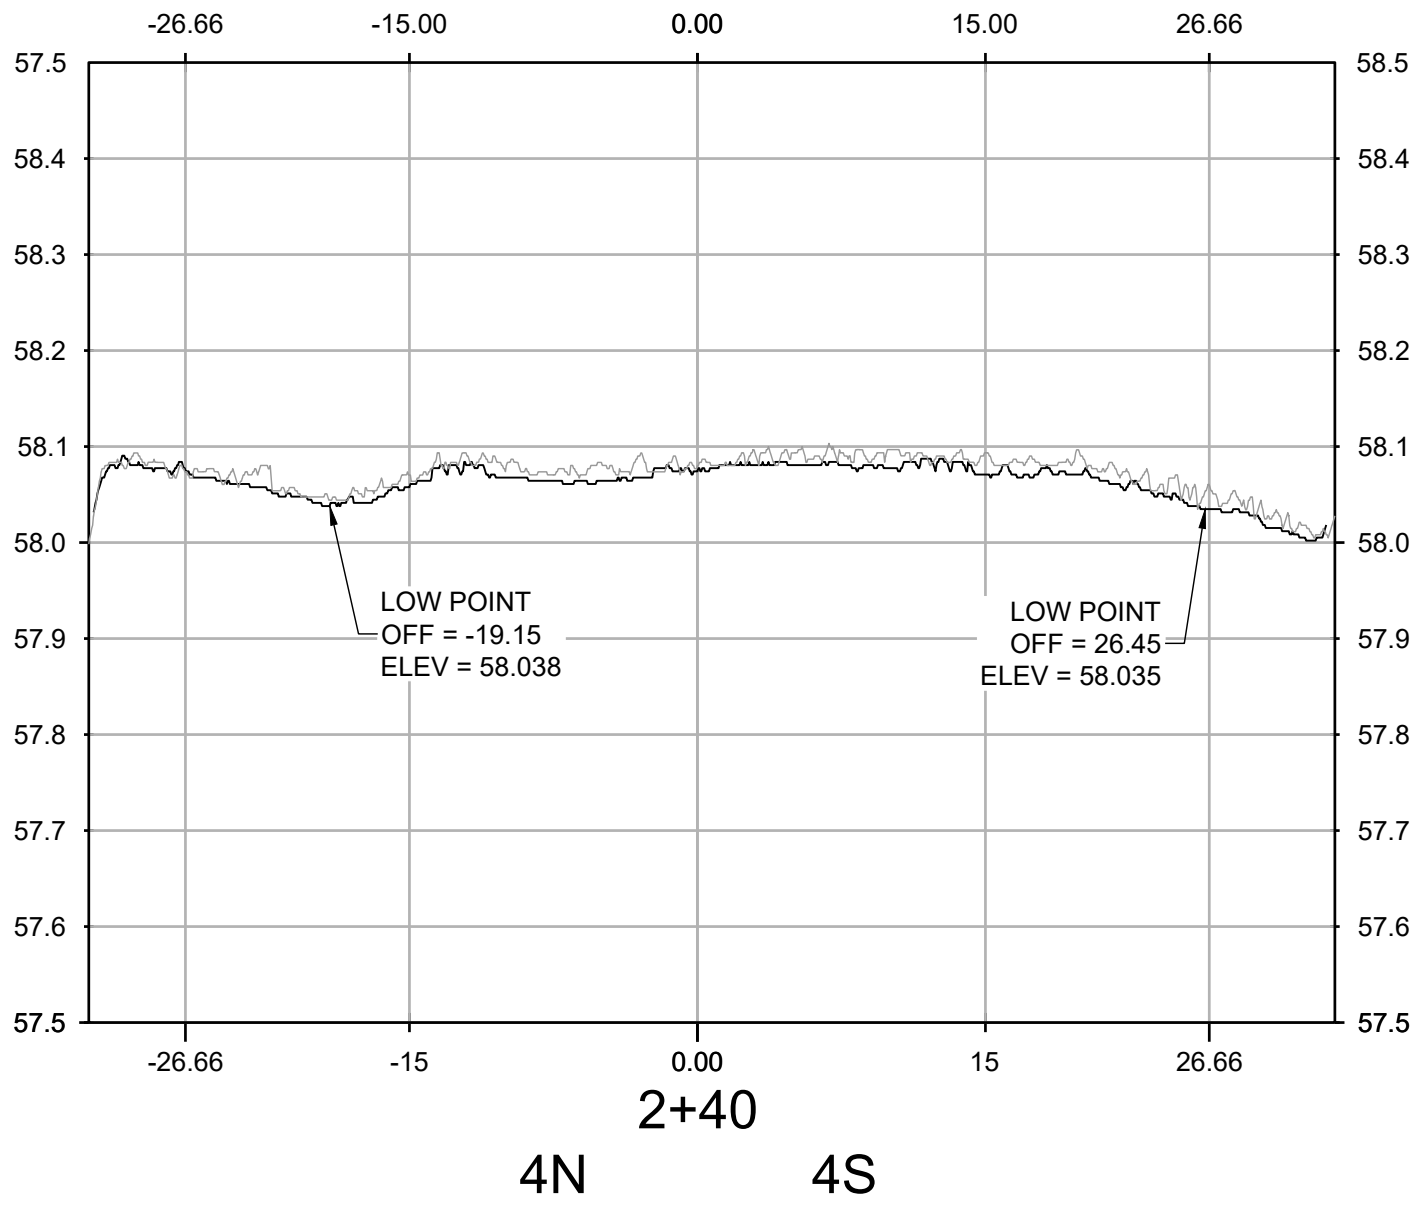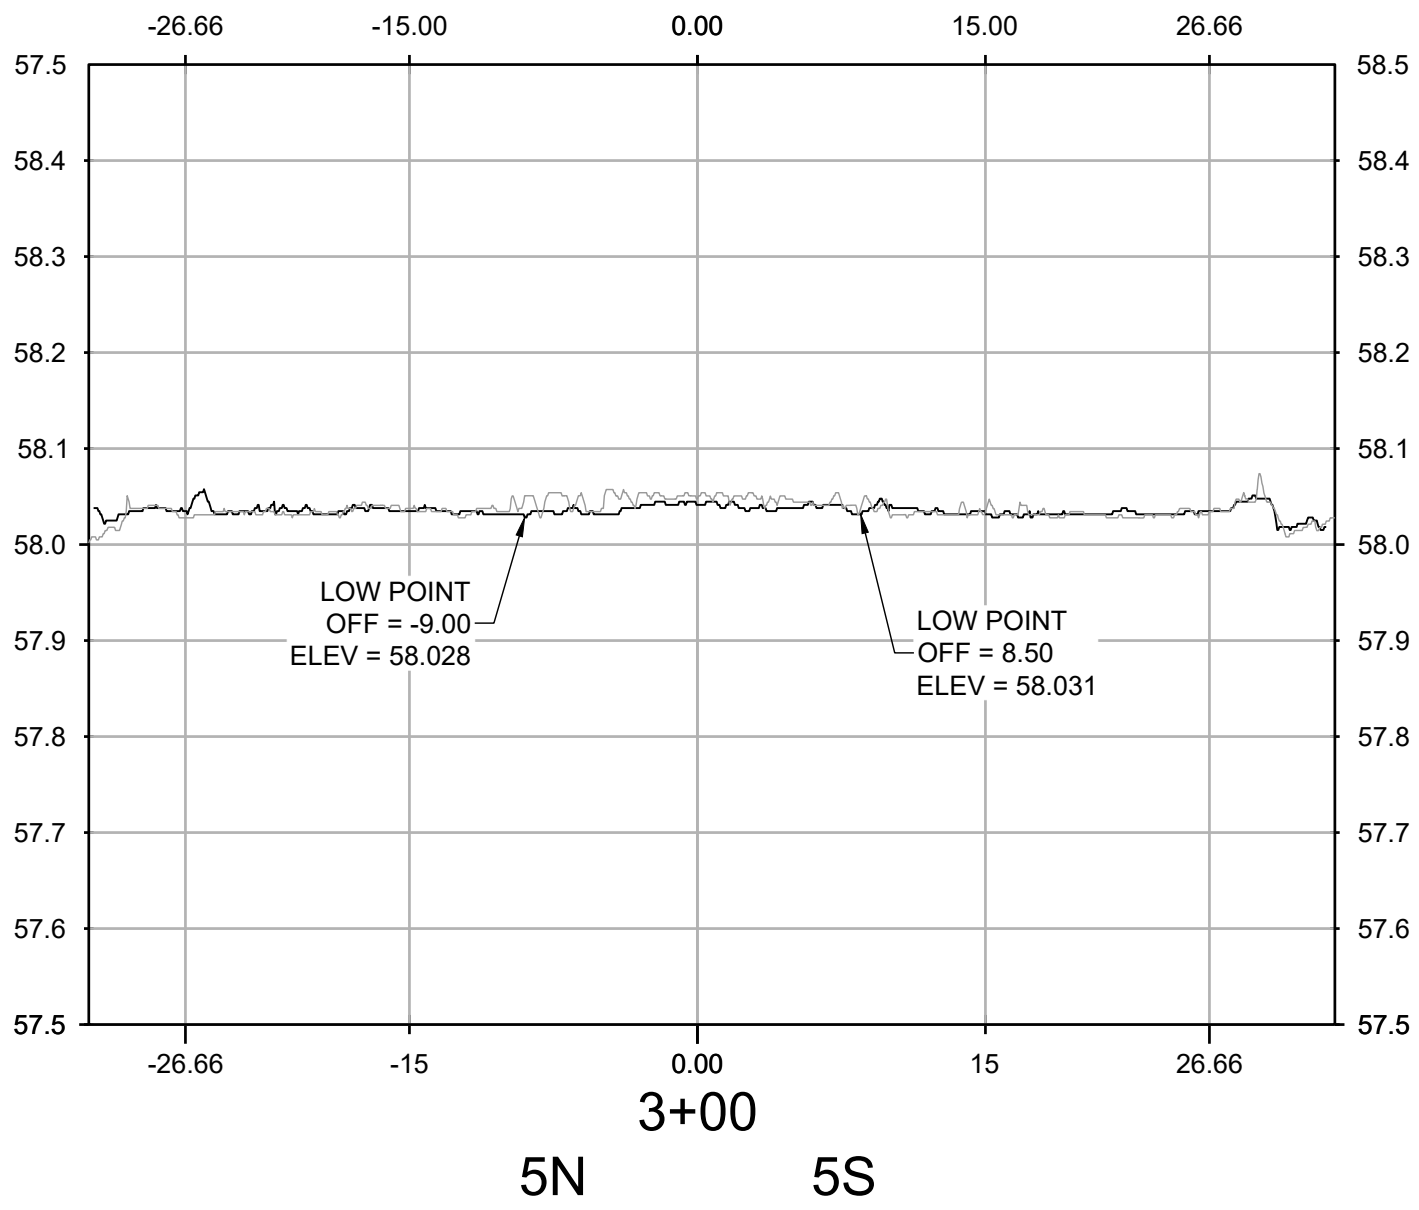


NO.	REVISIONS	DATE	BY	CHK	APR

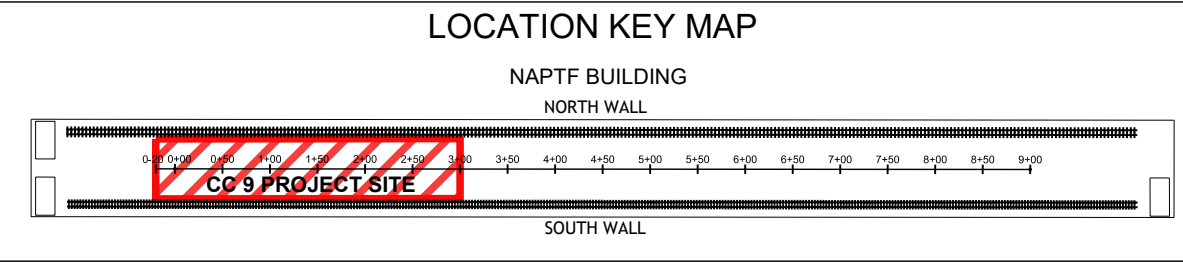

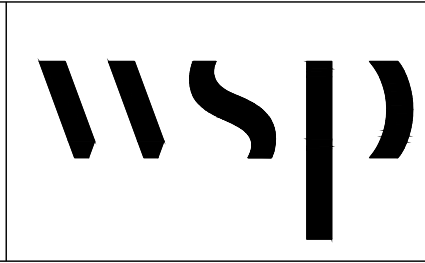

WSP USA Inc.  
500 Summit Lake Drive,  
Suite 450  
Valhalla, NY 10595  
914-747-1120

FOR



NATIONAL  
AIRPORT PAVEMENT  
TEST FACILITY  
ATLANTIC CITY  
AIRPORT  
NEW JERSEY 08234

DRAWN	A. KANNAN	06/14/2021
CHECKED	C. UNZICKER	06/15/2021
FAA APPROVAL DATE:		
PROJECT NO: CC9		
SIZE: ANSI D		
SCALE: AS NOTED		
SHEET 6 OF 6		

TRANSVERSE PROFILES

210305 PRE TRAFFIC PROOF ROLL

CAD FILE: 20210305\_FAA-ATRD-PRE-TRAFFIC PROOF ROLL.DWG