




						<div>LOCATION KEY MAP</div> <div><div>NAPTF BUILDING</div><div>NORTH WALL</div><div><div>CC9 PROJECT SITE</div></div><div>SOUTH WALL</div></div>		<div><div><div>wsp</div></div><div>WSP USA Inc. 500 Summit Lake Drive, Suite 450 Valhalla, NY 10595 914-747-1120</div></div> <div>FOR</div> <div><div><div>FEDERAL AVIATION ADMINISTRATION</div></div><div>NATIONAL AIRPORT PAVEMENT TEST FACILITY ATLANTIC CITY AIRPORT NEW JERSEY 08234</div></div>		<div><div><div>DRAWN</div><div>A. KANNAN</div><div>05/24/2021</div></div><div><div>CHECKED</div><div>C. UNZICKER</div><div>05/25/2021</div></div><div><div>FAA APPROVAL DATE:</div><div></div></div></div>	<div>LONGITUDINAL PROFILES</div> <div>210409 TRAFFIC WEEKLY SCAN 1</div>		
<div>NO.</div> <div>REVISIONS</div> <div>DATE</div> <div>BY</div> <div>CHK</div> <div>APR</div>						<div>SIZE: ANSI D</div> <div>SCALE: AS NOTED</div> <div>SHEET 2 OF 6</div>							

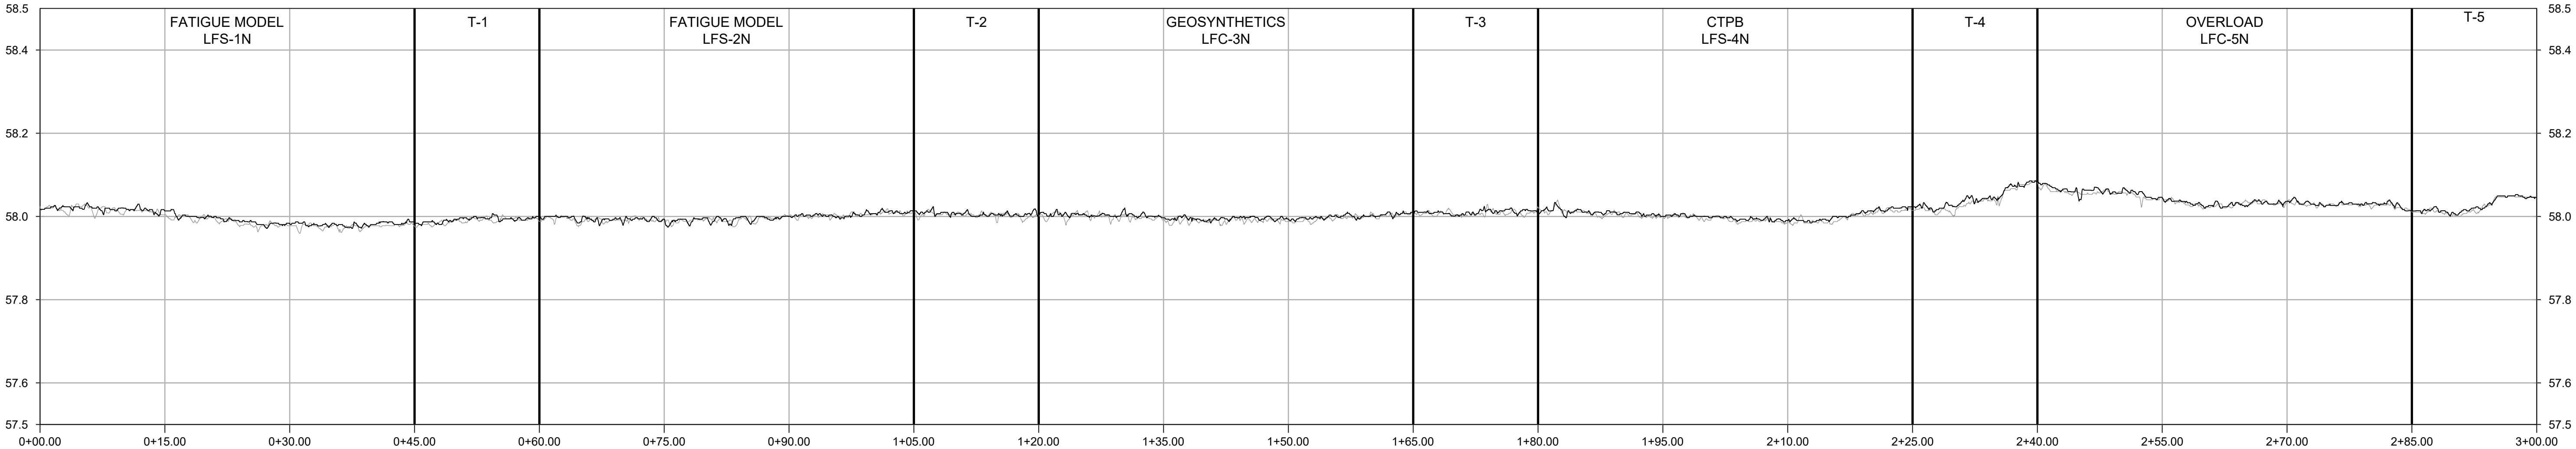

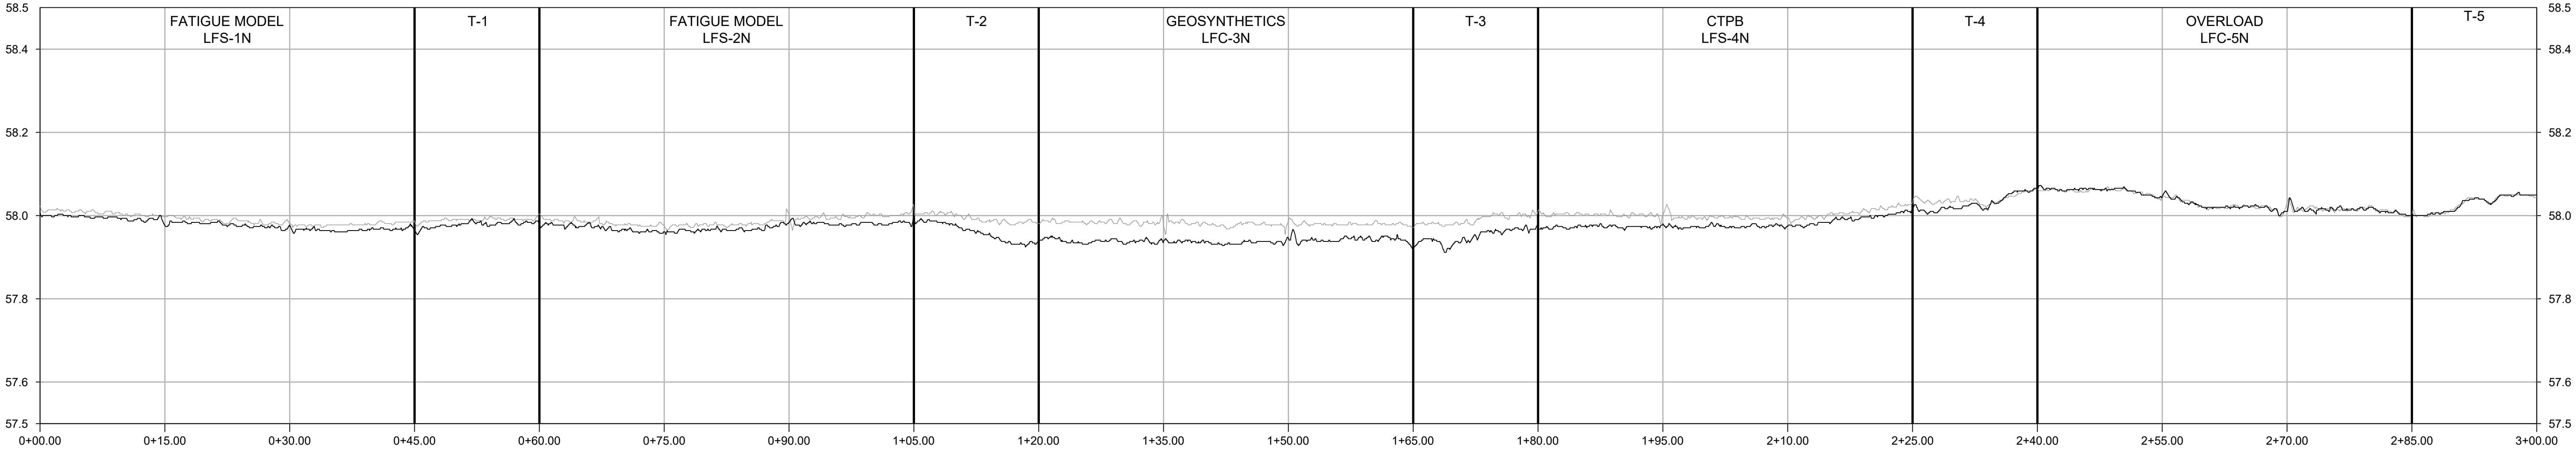


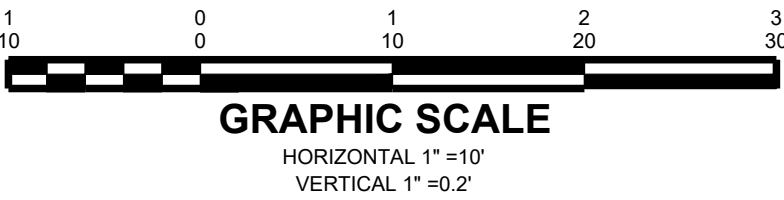
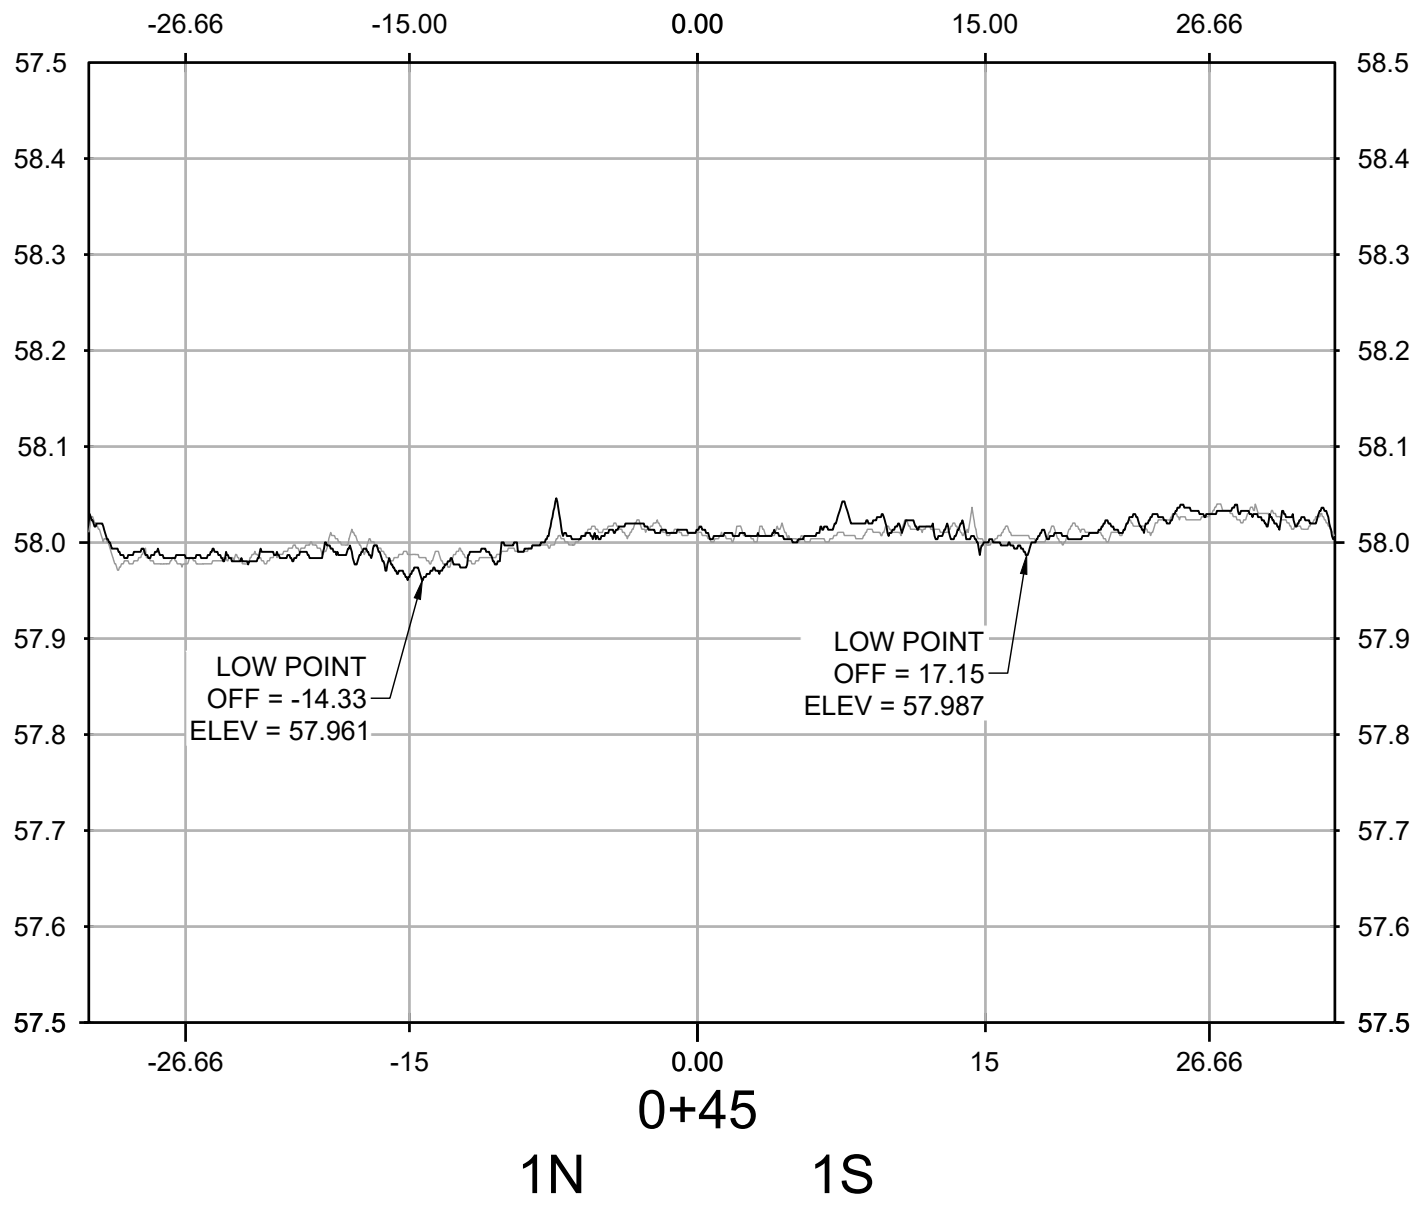
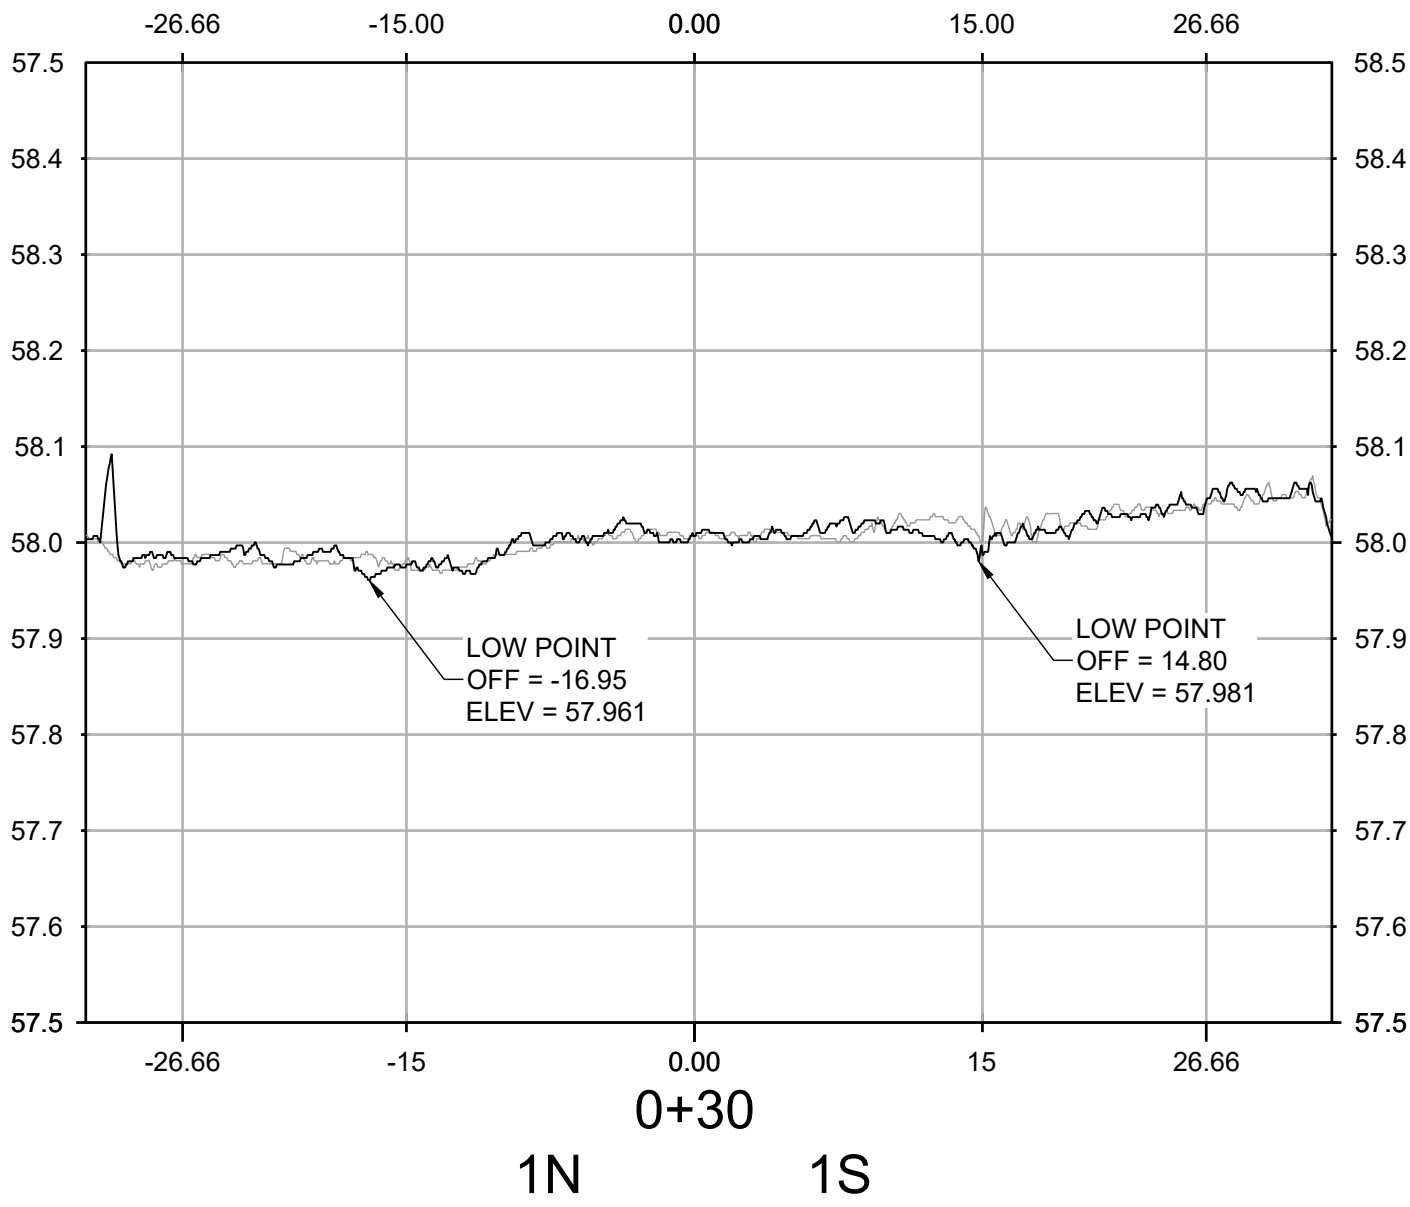
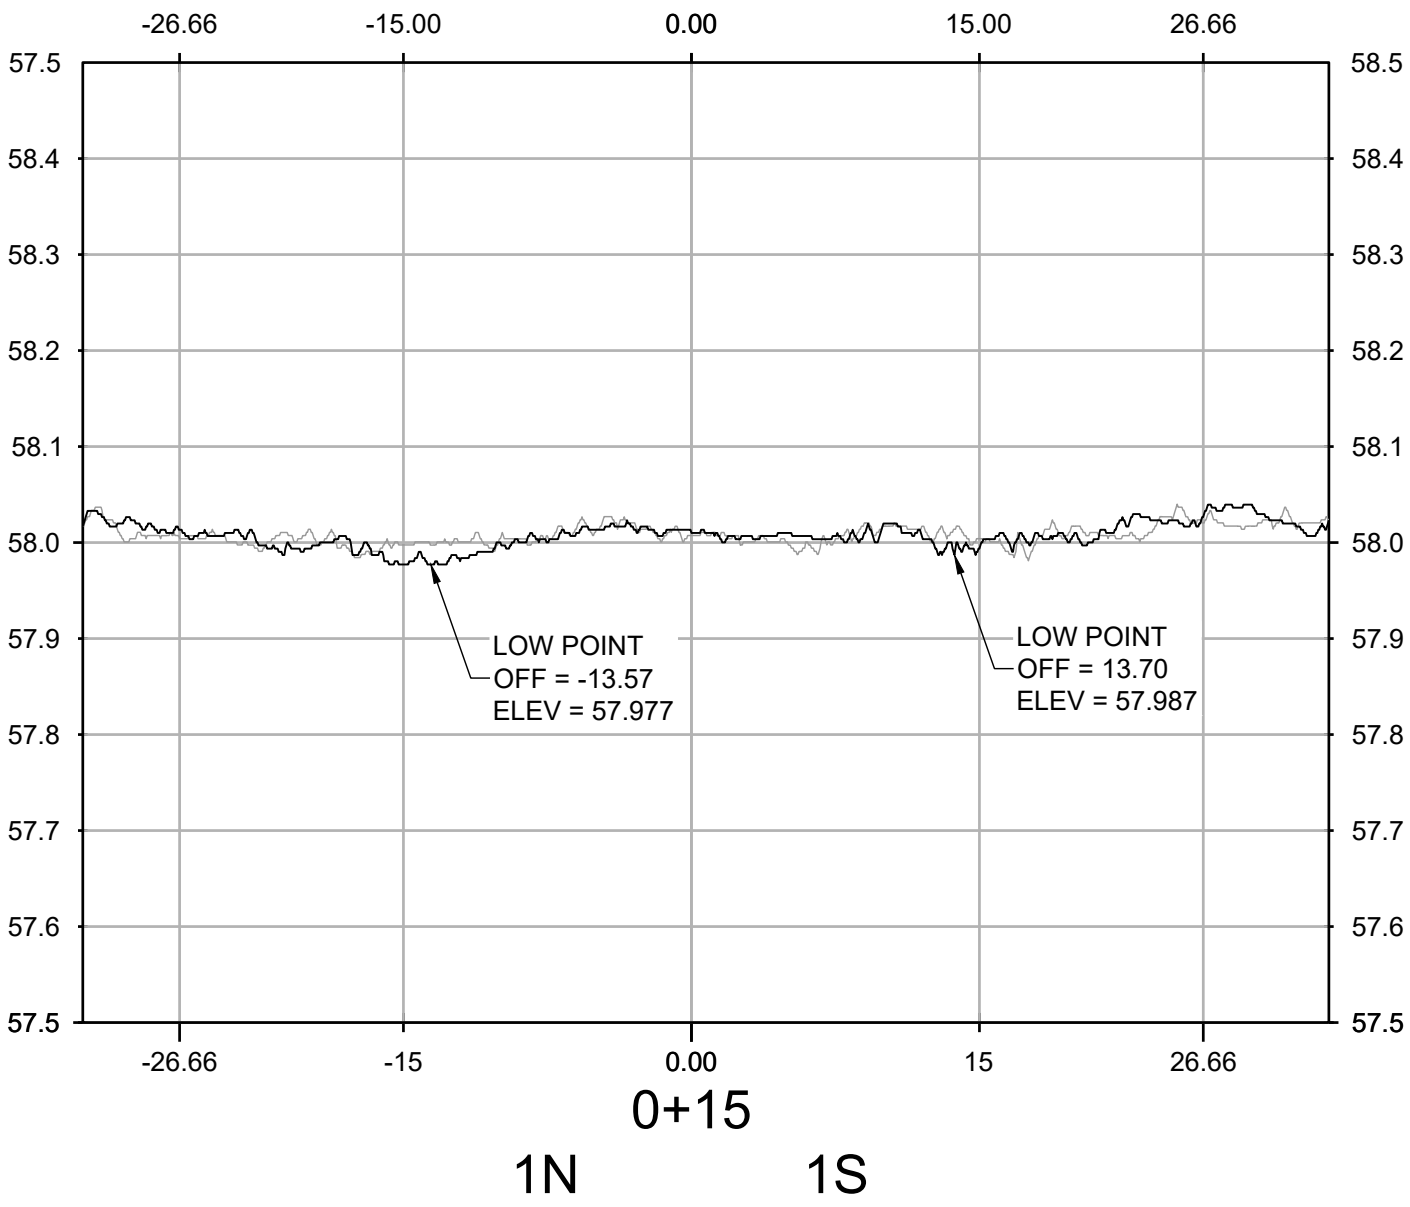
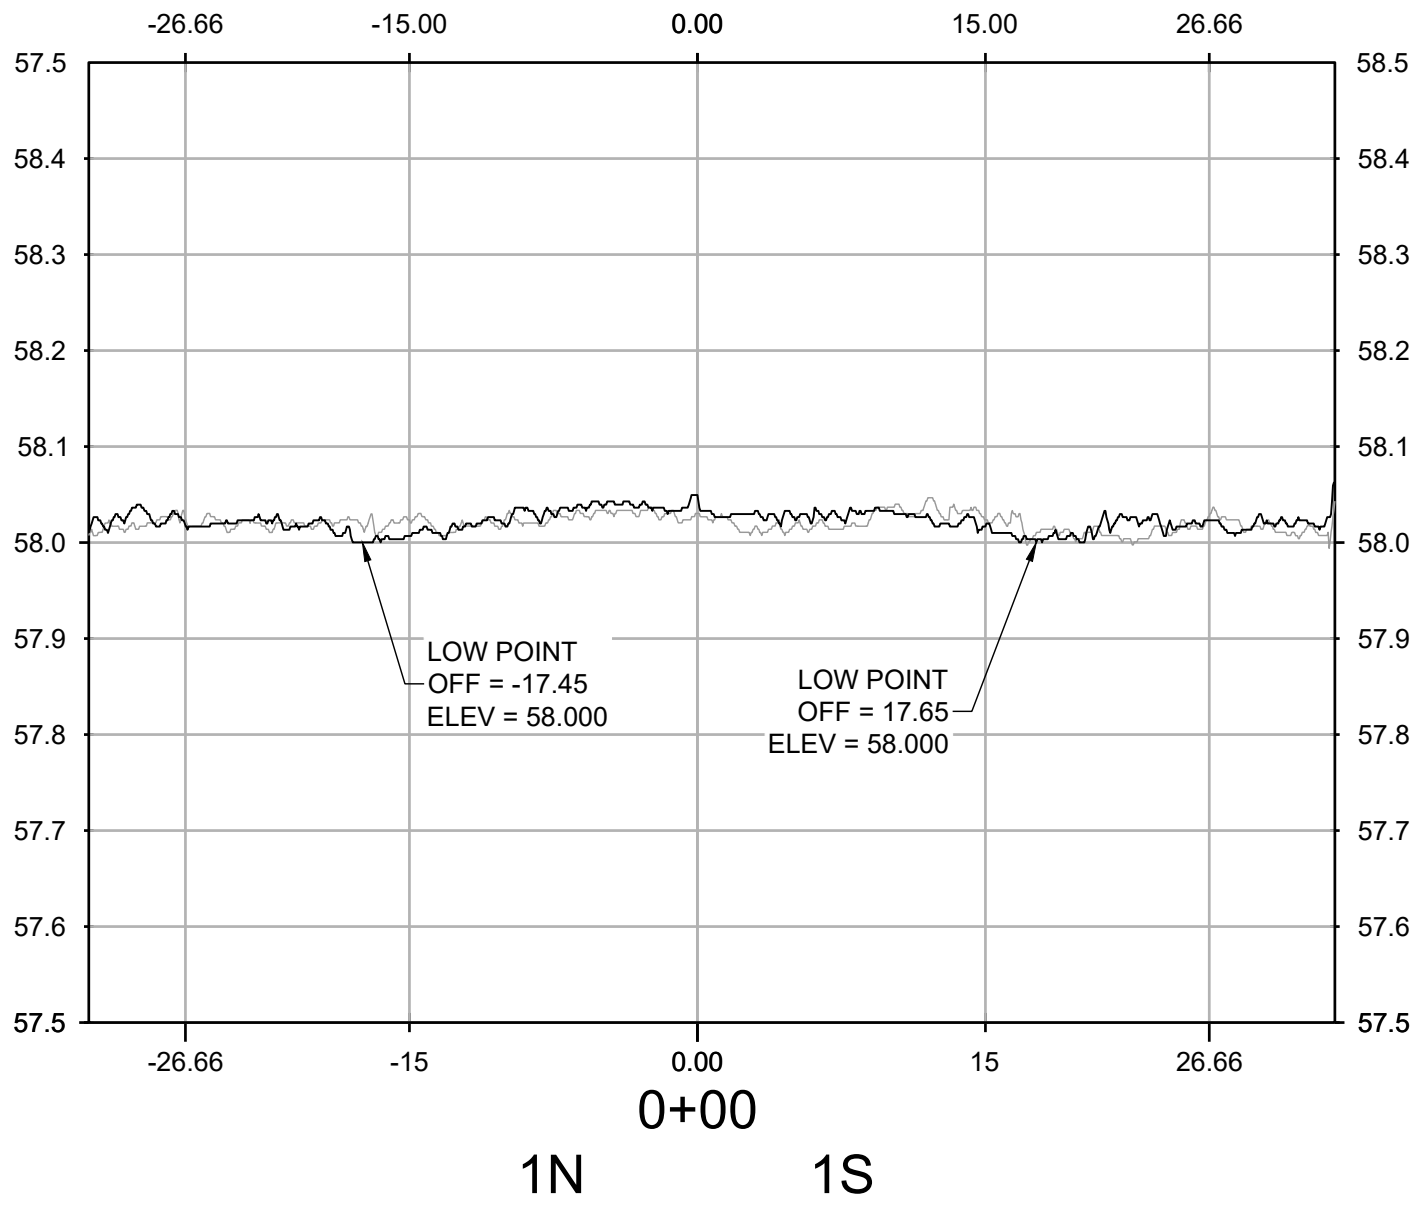
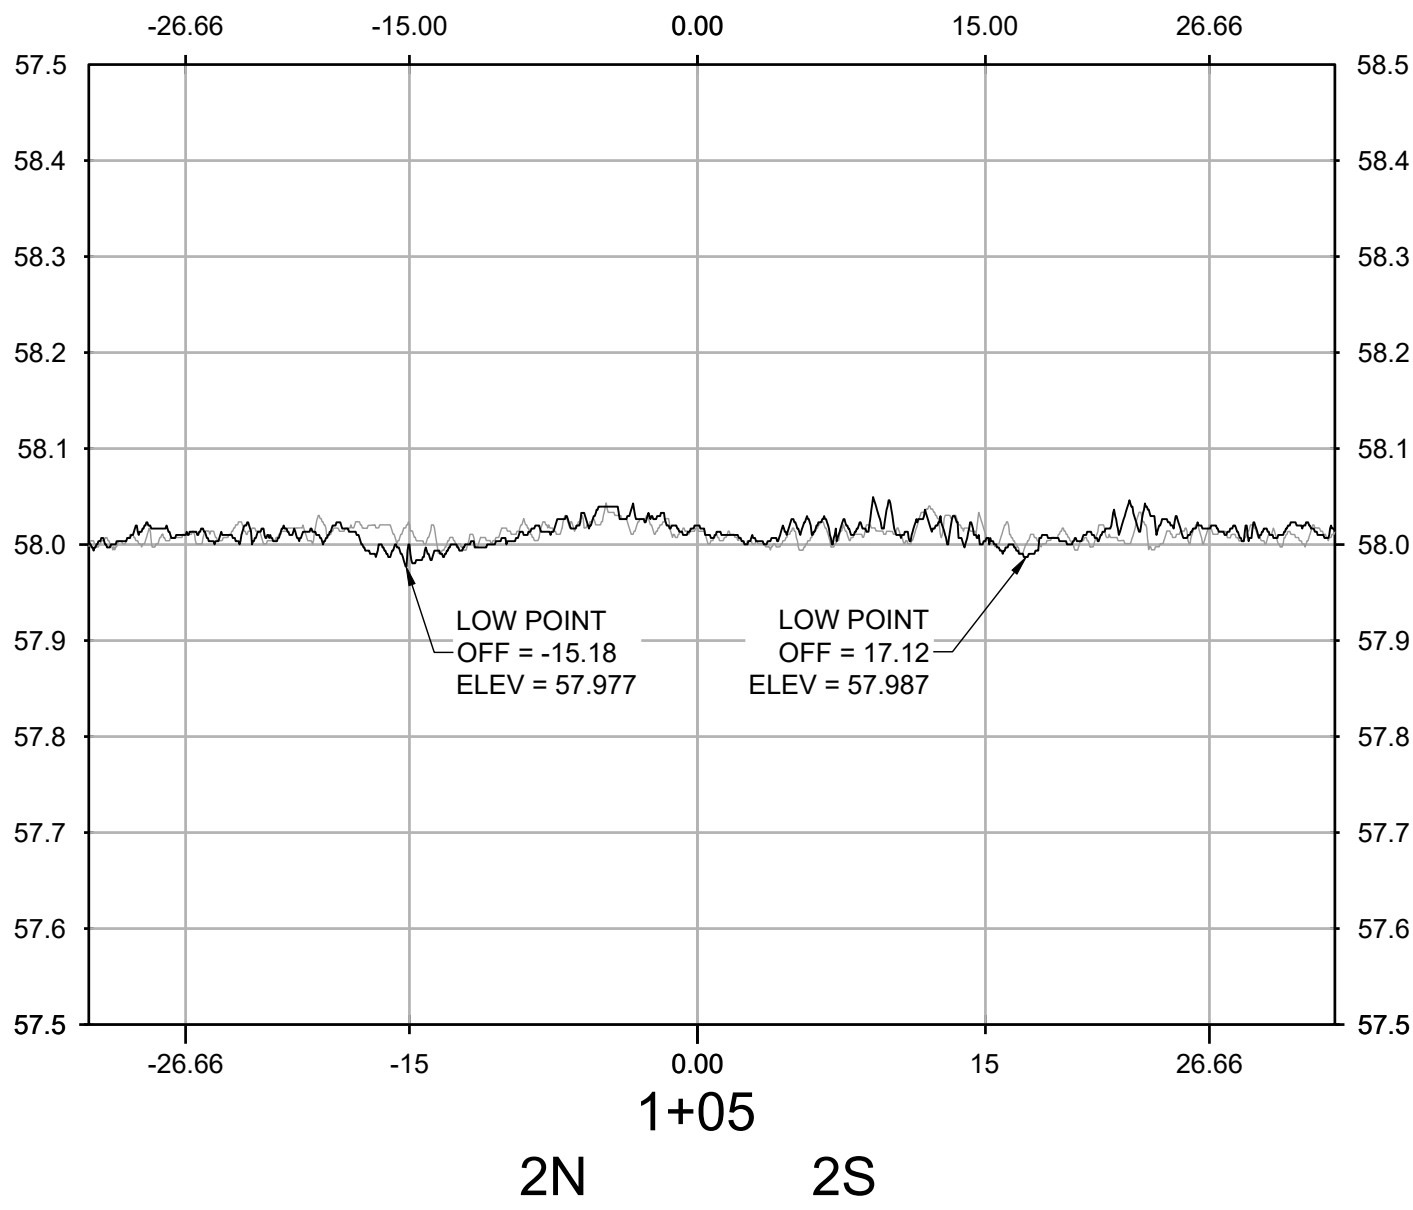
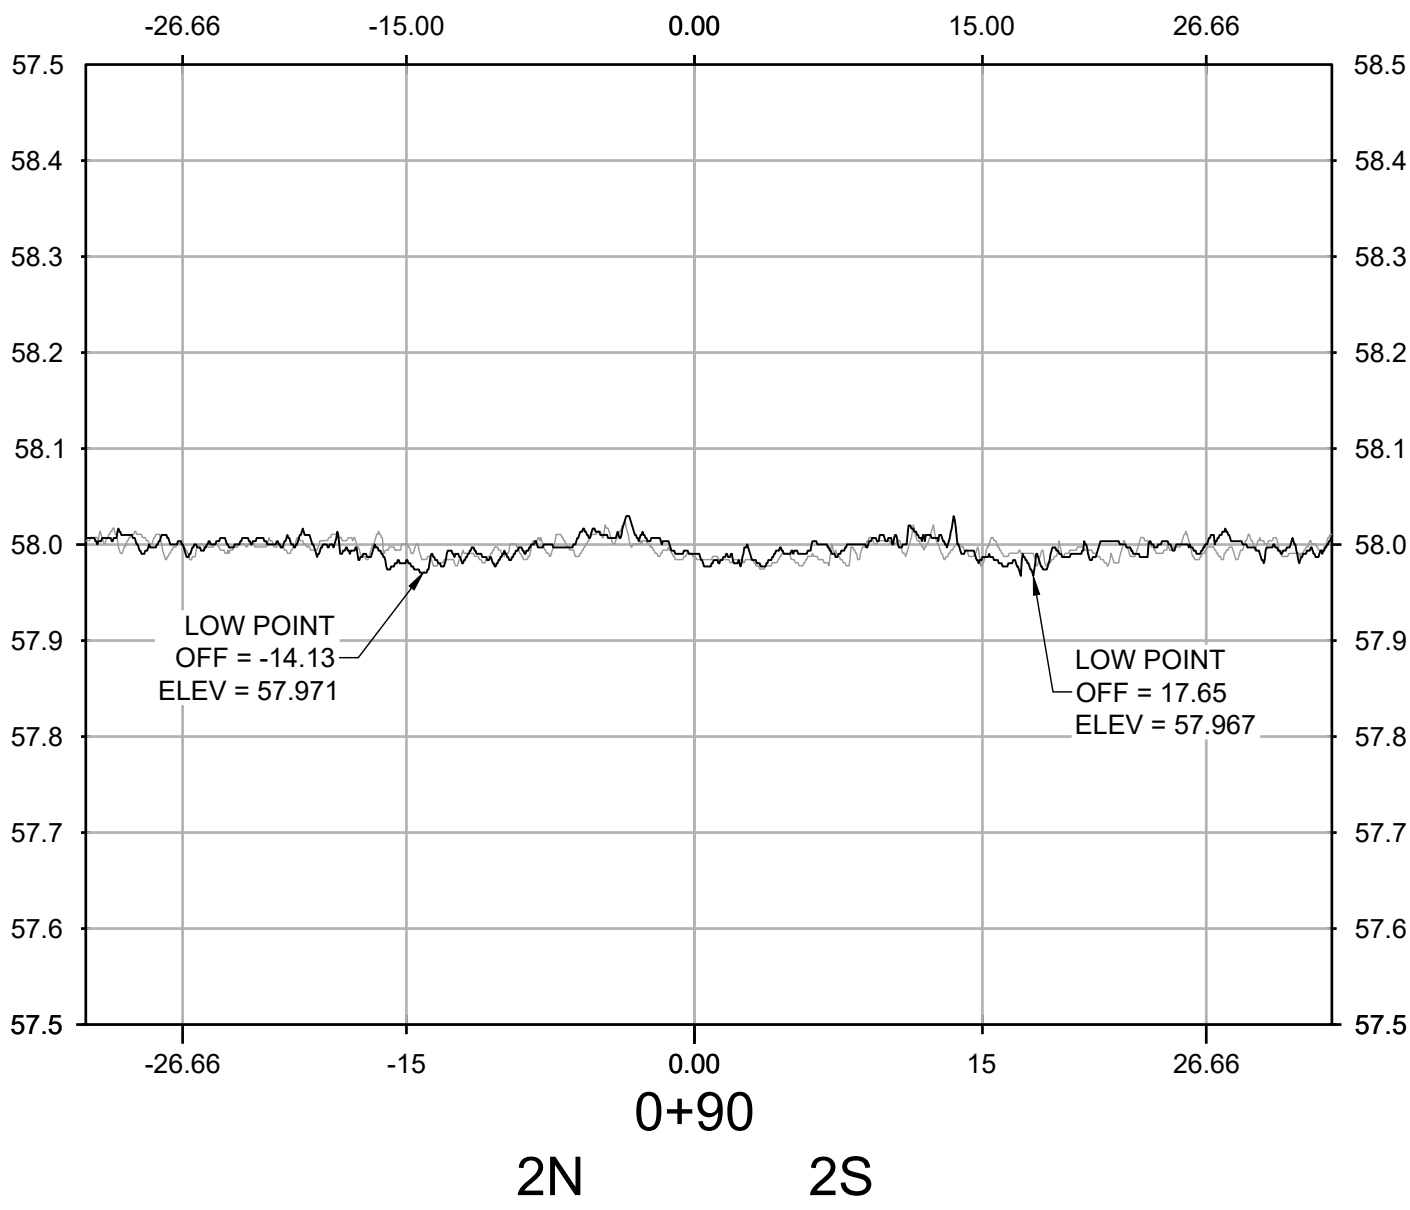
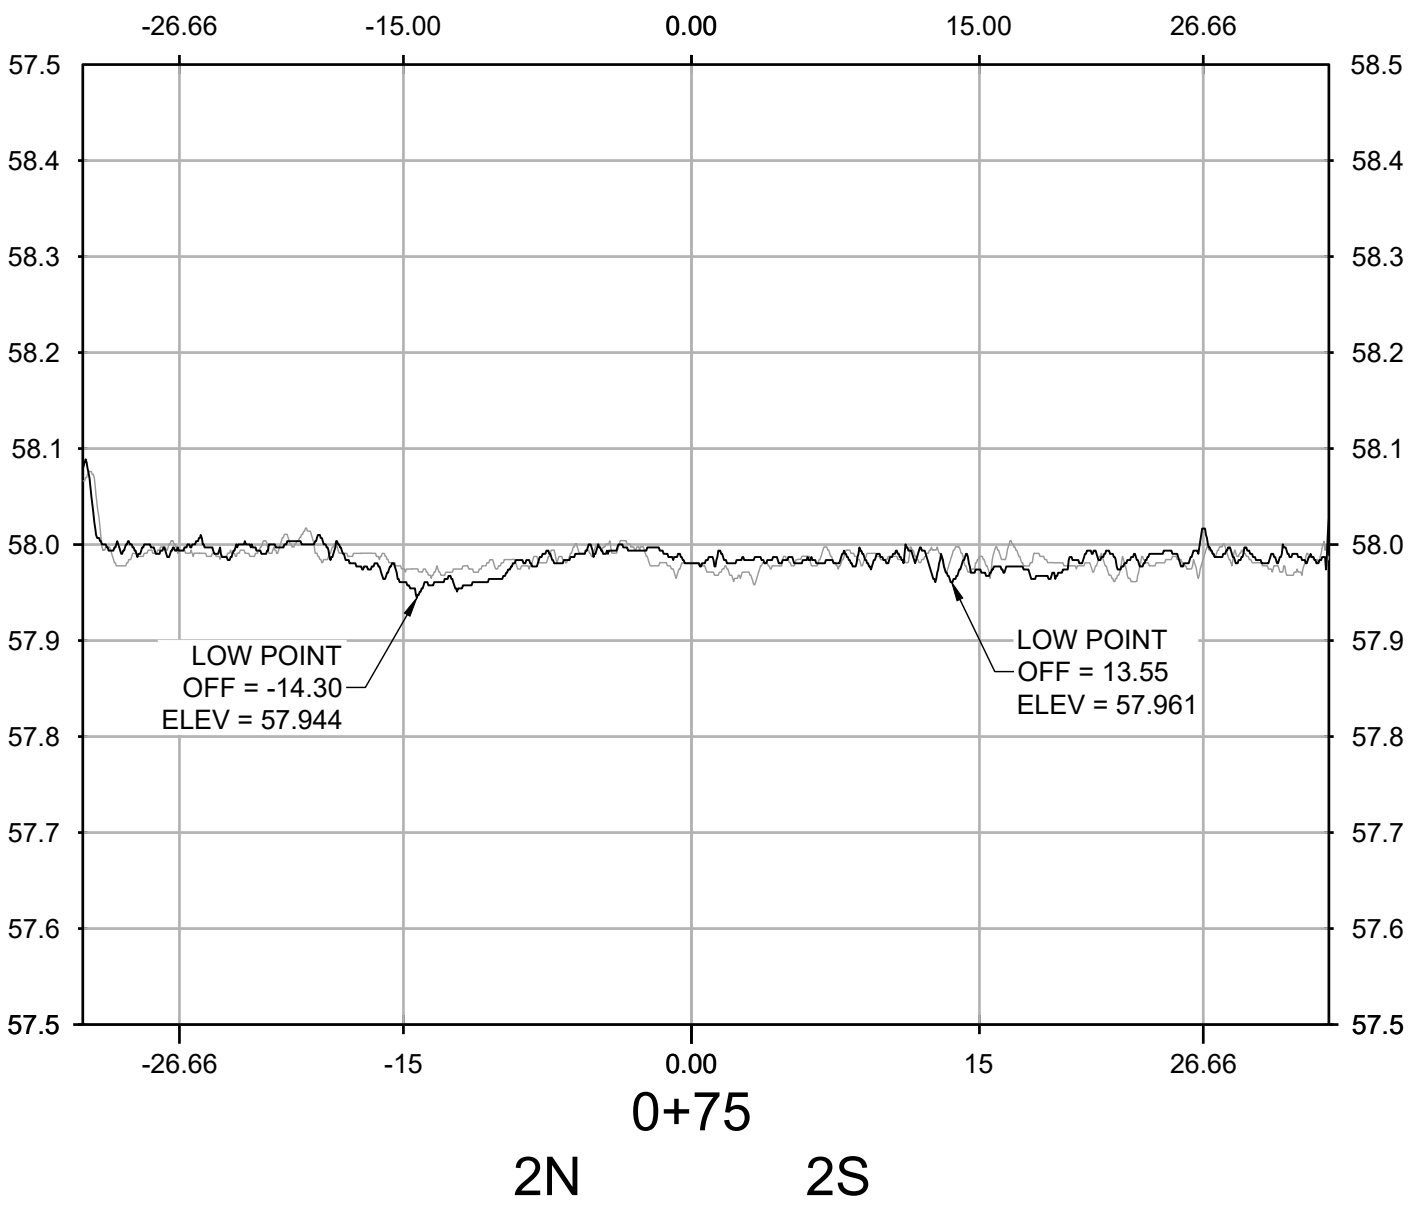
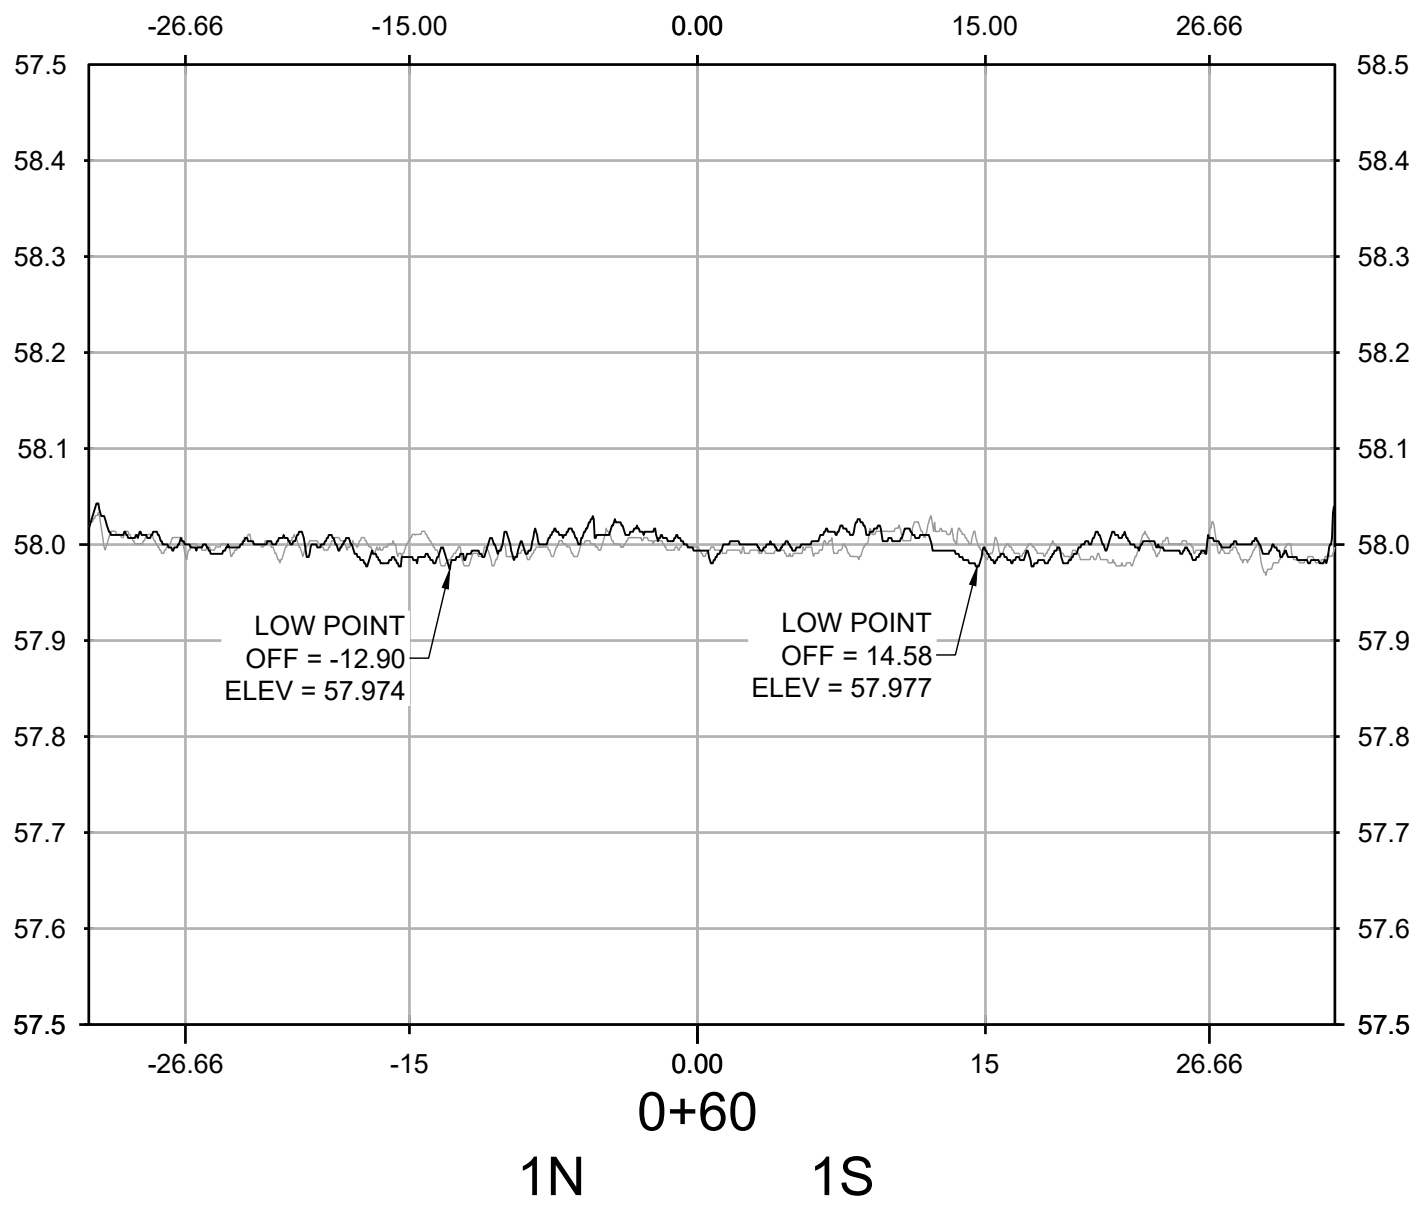
-26.66 N



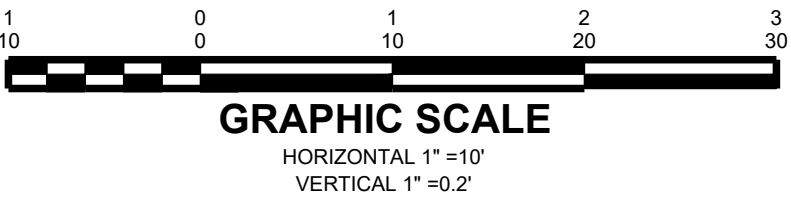
-15.00 N




					<div>LOCATION KEY MAP</div> <div>NAPTF BUILDING</div> <div>NORTH WALL</div> <div></div> <div>SOUTH WALL</div>					<div></div> <div>WSP USA Inc. 500 Summit Lake Drive, Suite 450 Valhalla, NY 10595 914-747-1120</div> <div>FOR</div> <div></div> <div>NATIONAL AIRPORT PAVEMENT TEST FACILITY ATLANTIC CITY AIRPORT NEW JERSEY 08234</div>						NAME	DATE	<div>LONGITUDINAL PROFILES</div> <div>210409 TRAFFIC WEEKLY SCAN 1</div>				
					DRAWN					A. KANNAN	05/24/2021											
					CHECKED					C. UNZICKER	05/25/2021											
					FAA APPROVAL DATE:																	
NO.	REVISIONS					DATE	BY	CHK	APR	PROJECT NO: CC9					SIZE: ANSI D	SCALE: AS NOTED	SHEET 3 OF 6					




NO.	REVISIONS	DATE	BY	CHK	APR

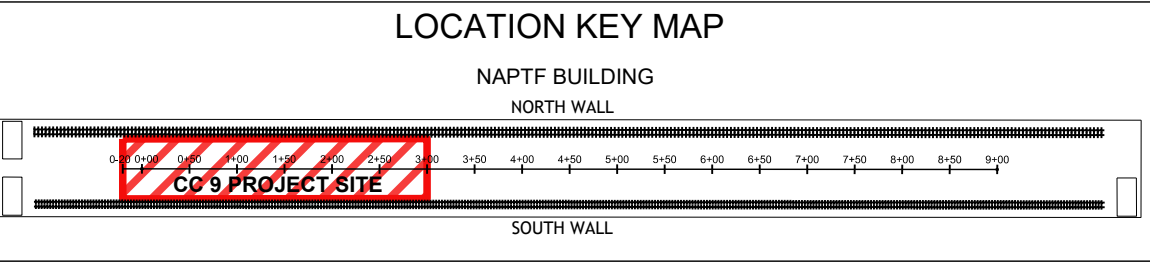



WSP USA Inc.
500 Summit Lake Drive,
Suite 450
Valhalla, NY 10595
914-747-1120

FOR



NATIONAL
AIRPORT PAVEMENT
TEST FACILITY
ATLANTIC CITY
AIRPORT
NEW JERSEY 08234

	NAME	DATE
DRAWN	A. KANNAN	05/24/2021
CHECKED	C. UNZICKER	05/25/2021
FAA APPROVAL DATE:		

PROJECT NO: CC9

SIZE: ANSI D










SCALE: AS NOTED

SHEET 4 OF 6


CAD FILE: 20210420_FAA-ATRD-WS1.DWG


TRANSVERSE PROFILES

210409 TRAFFIC WEEKLY SCAN 1

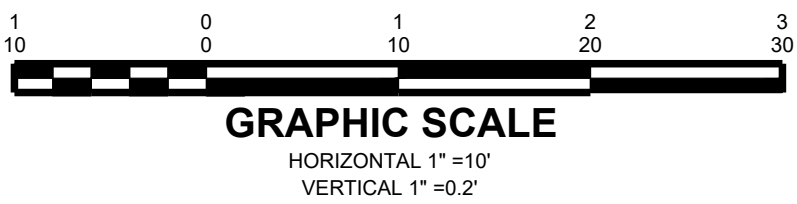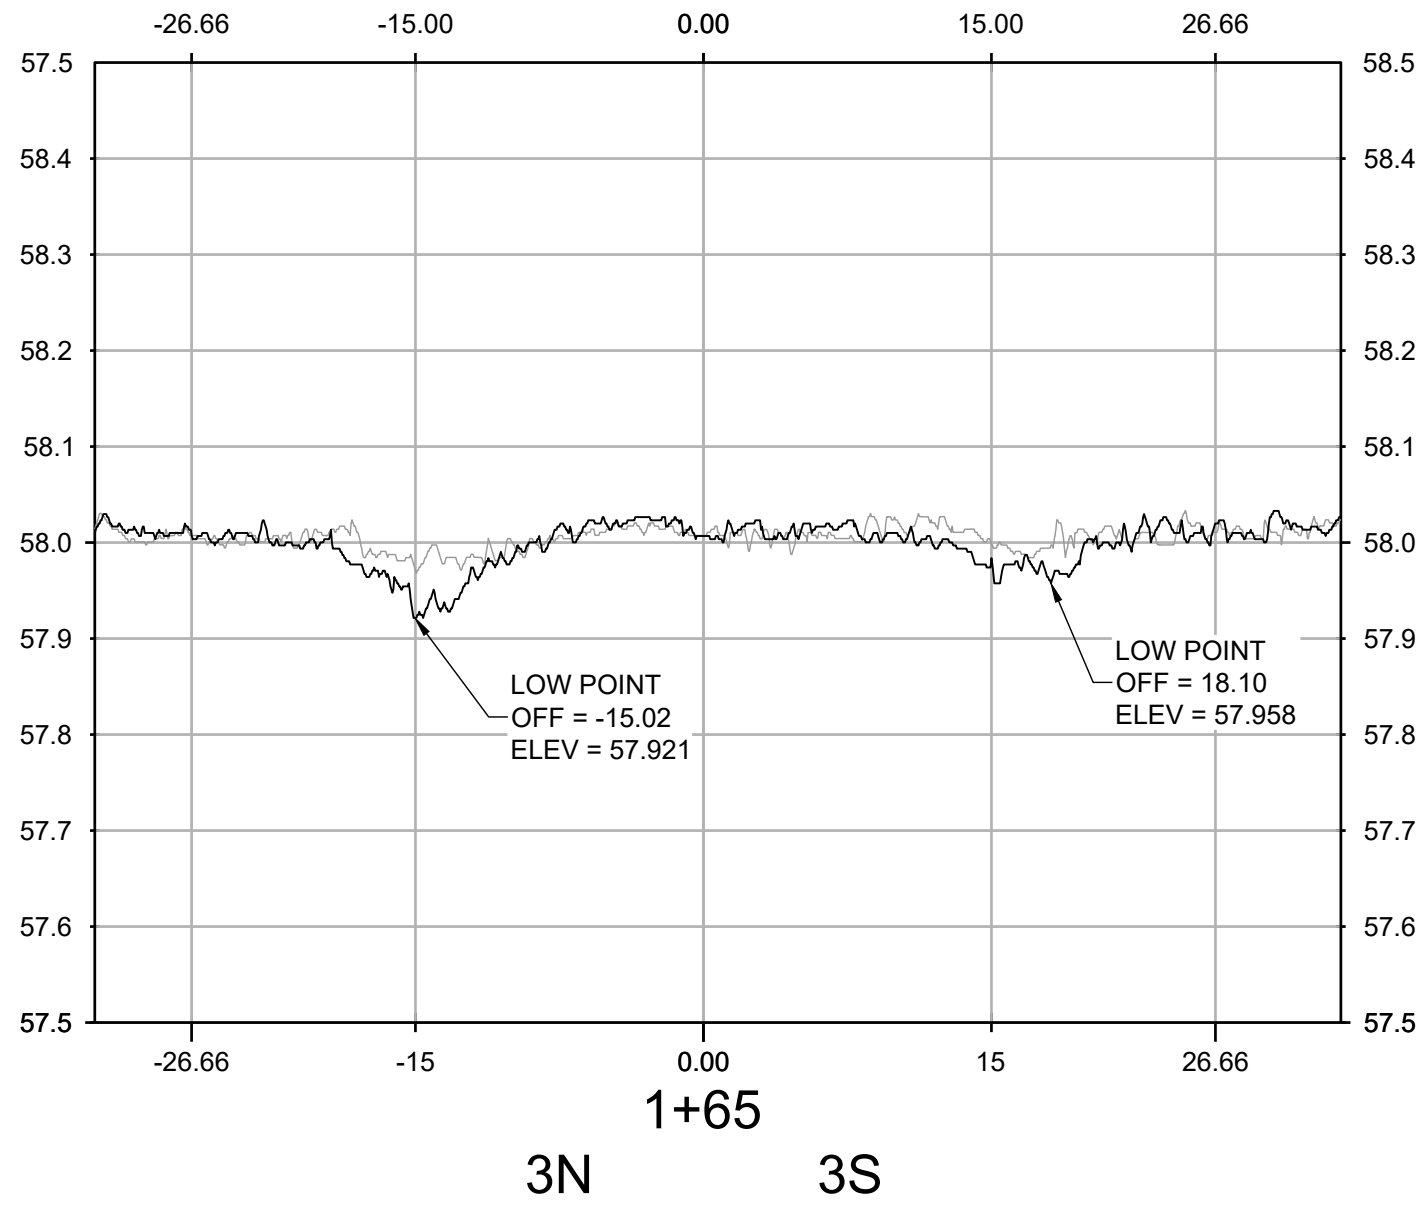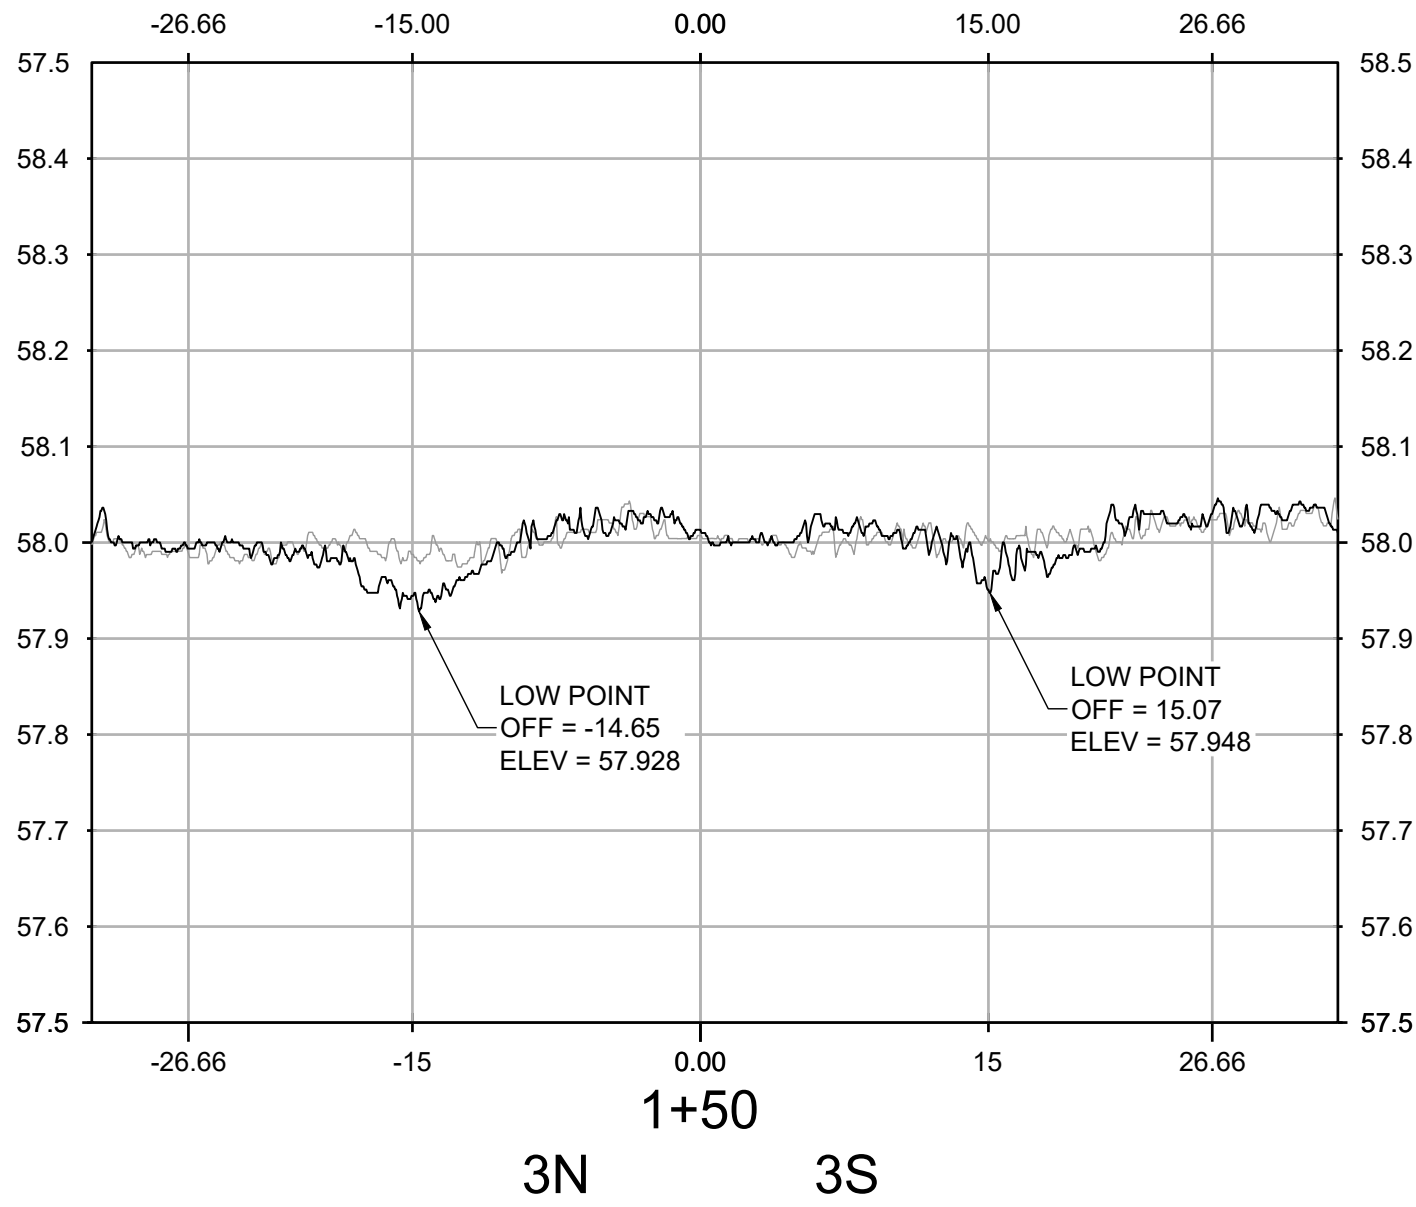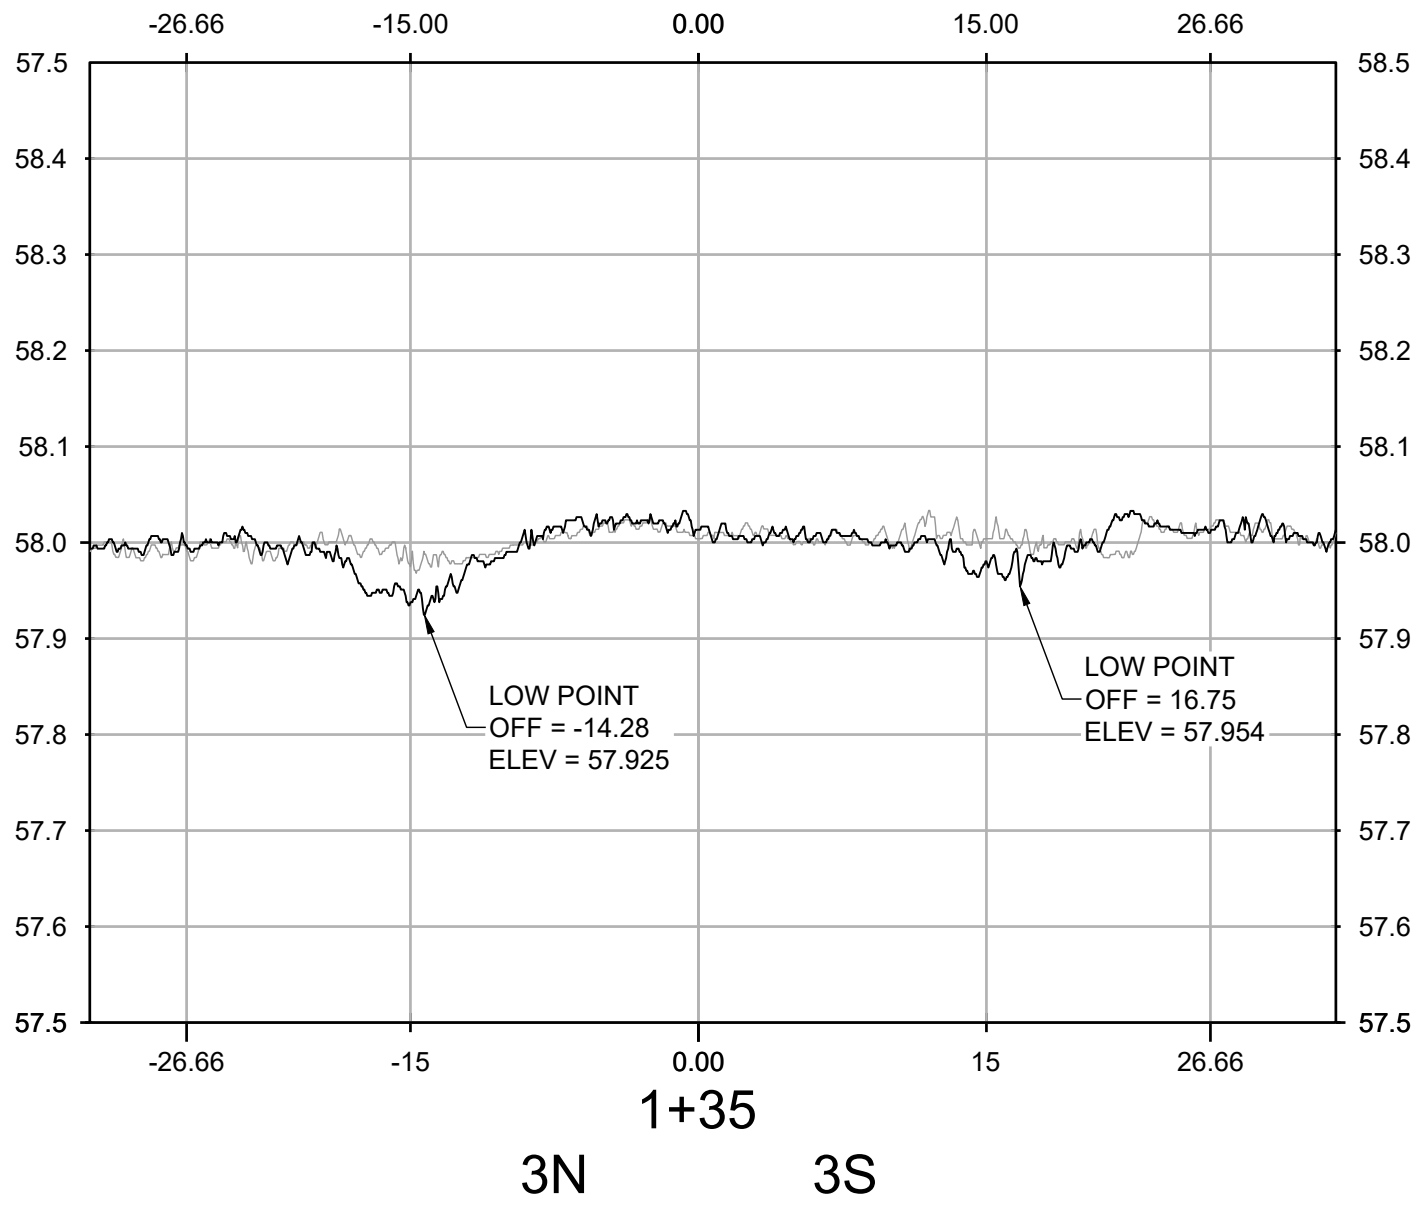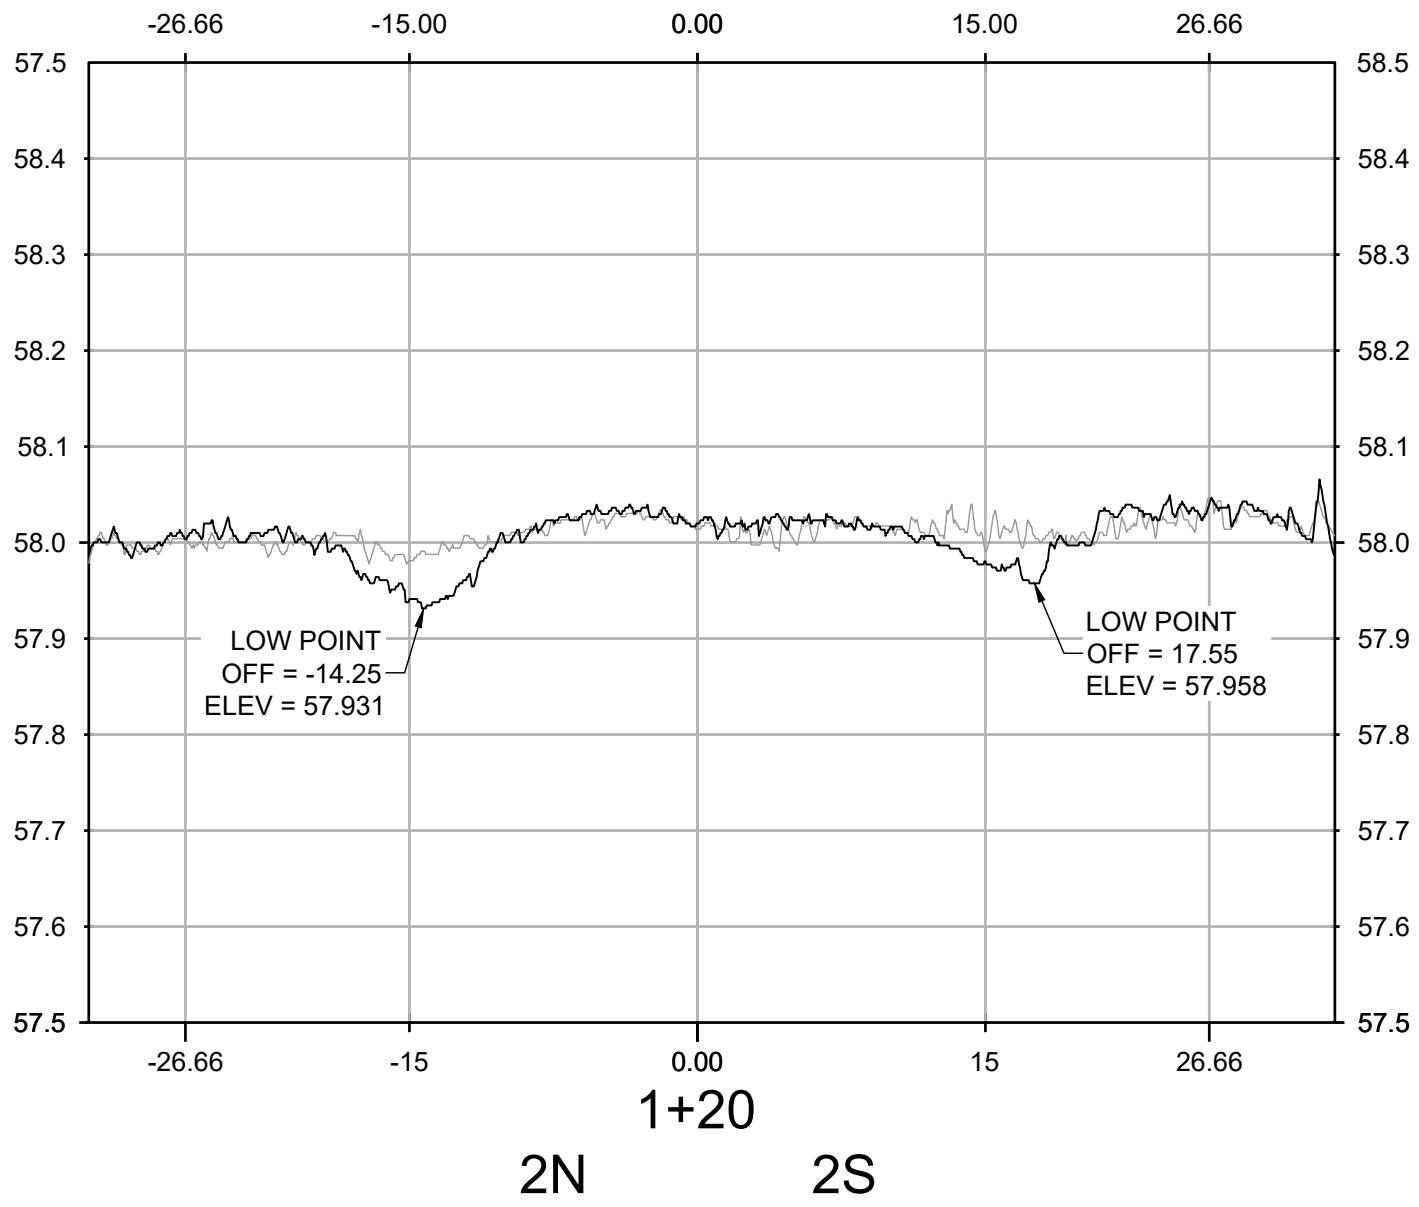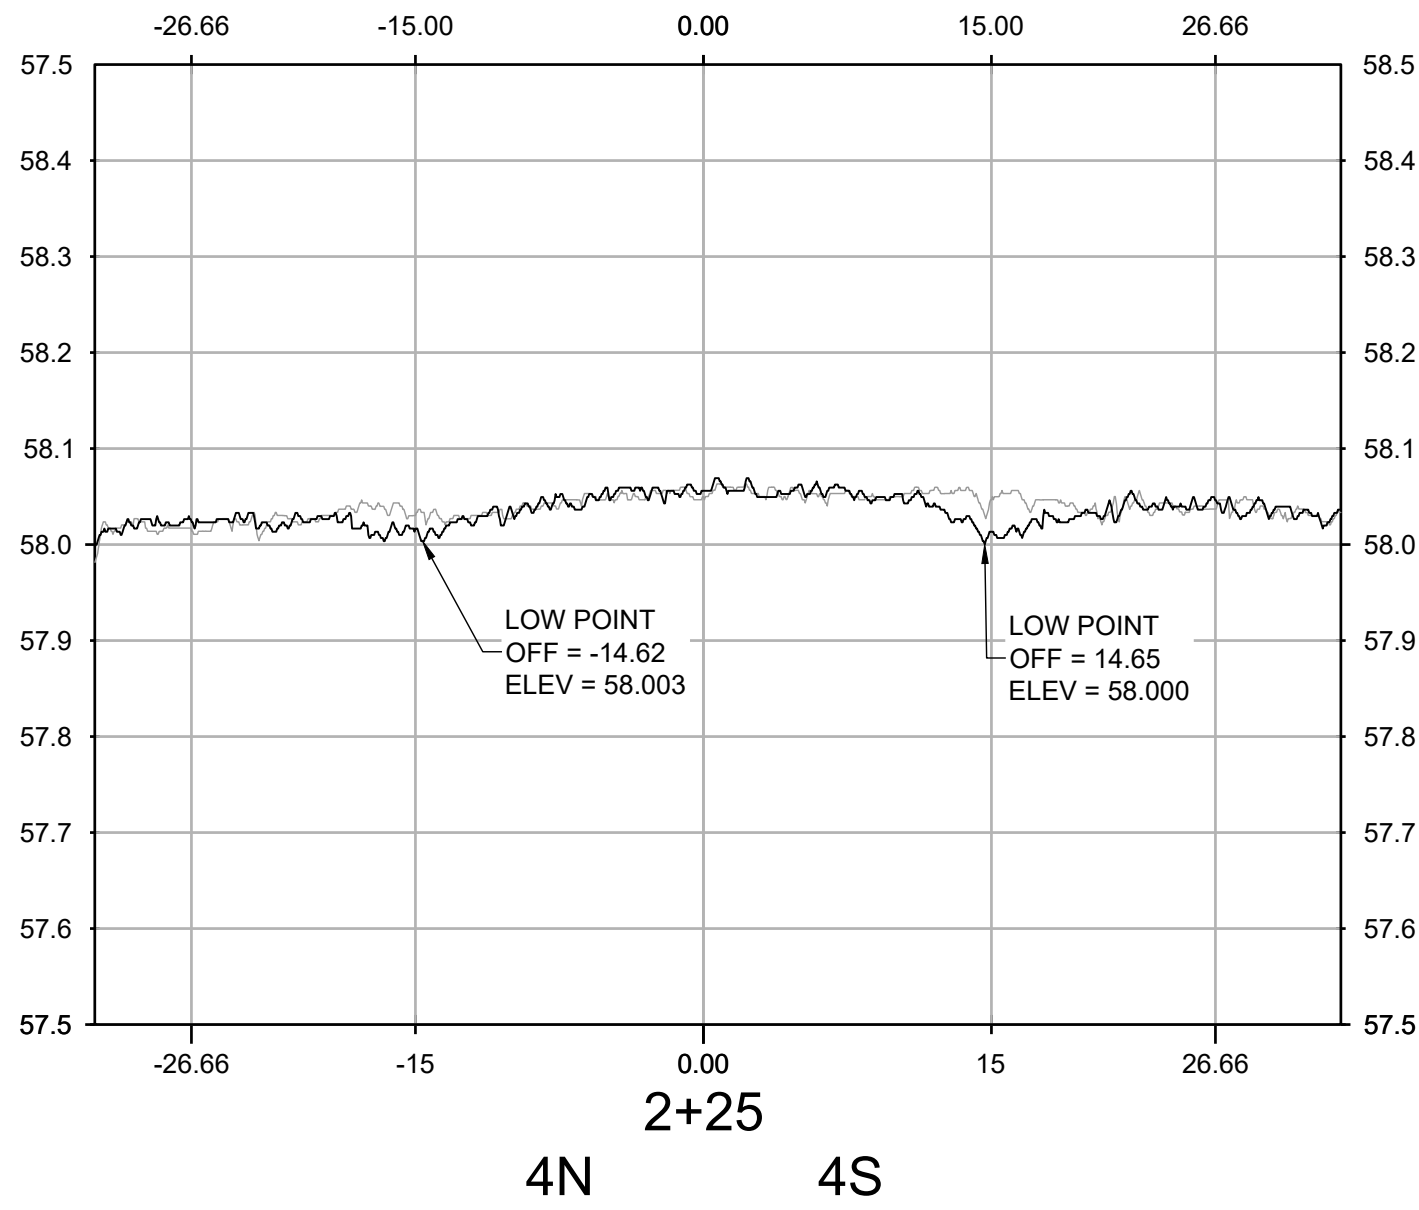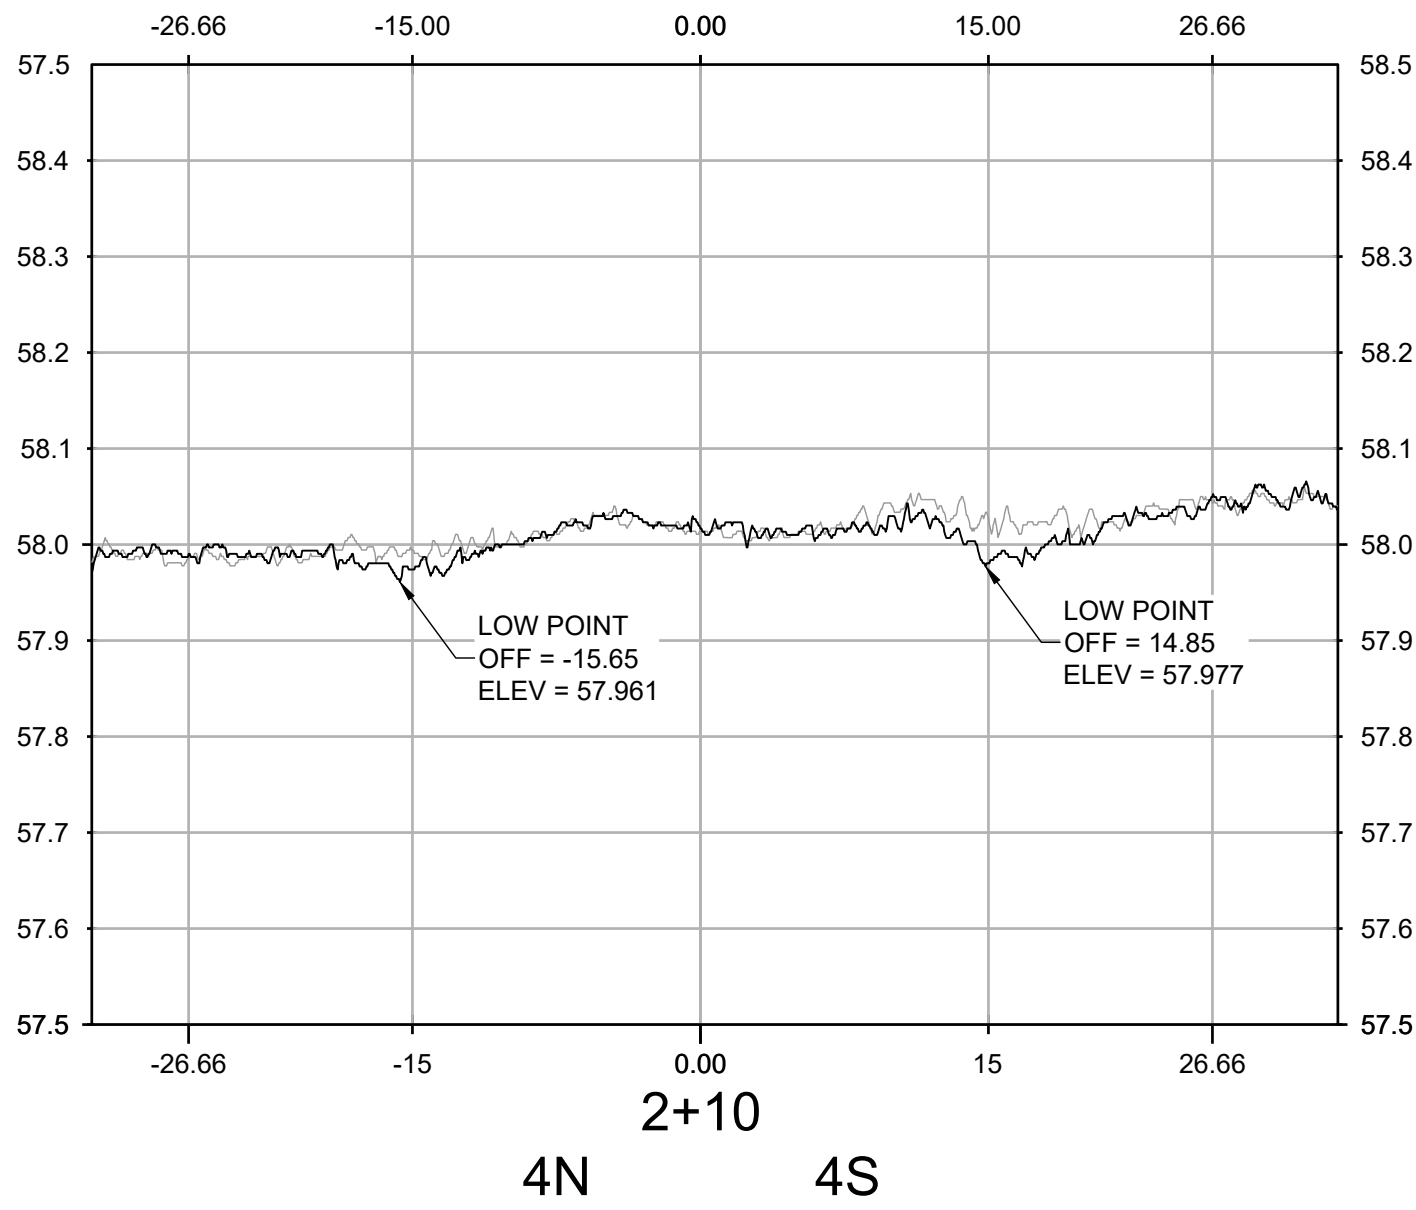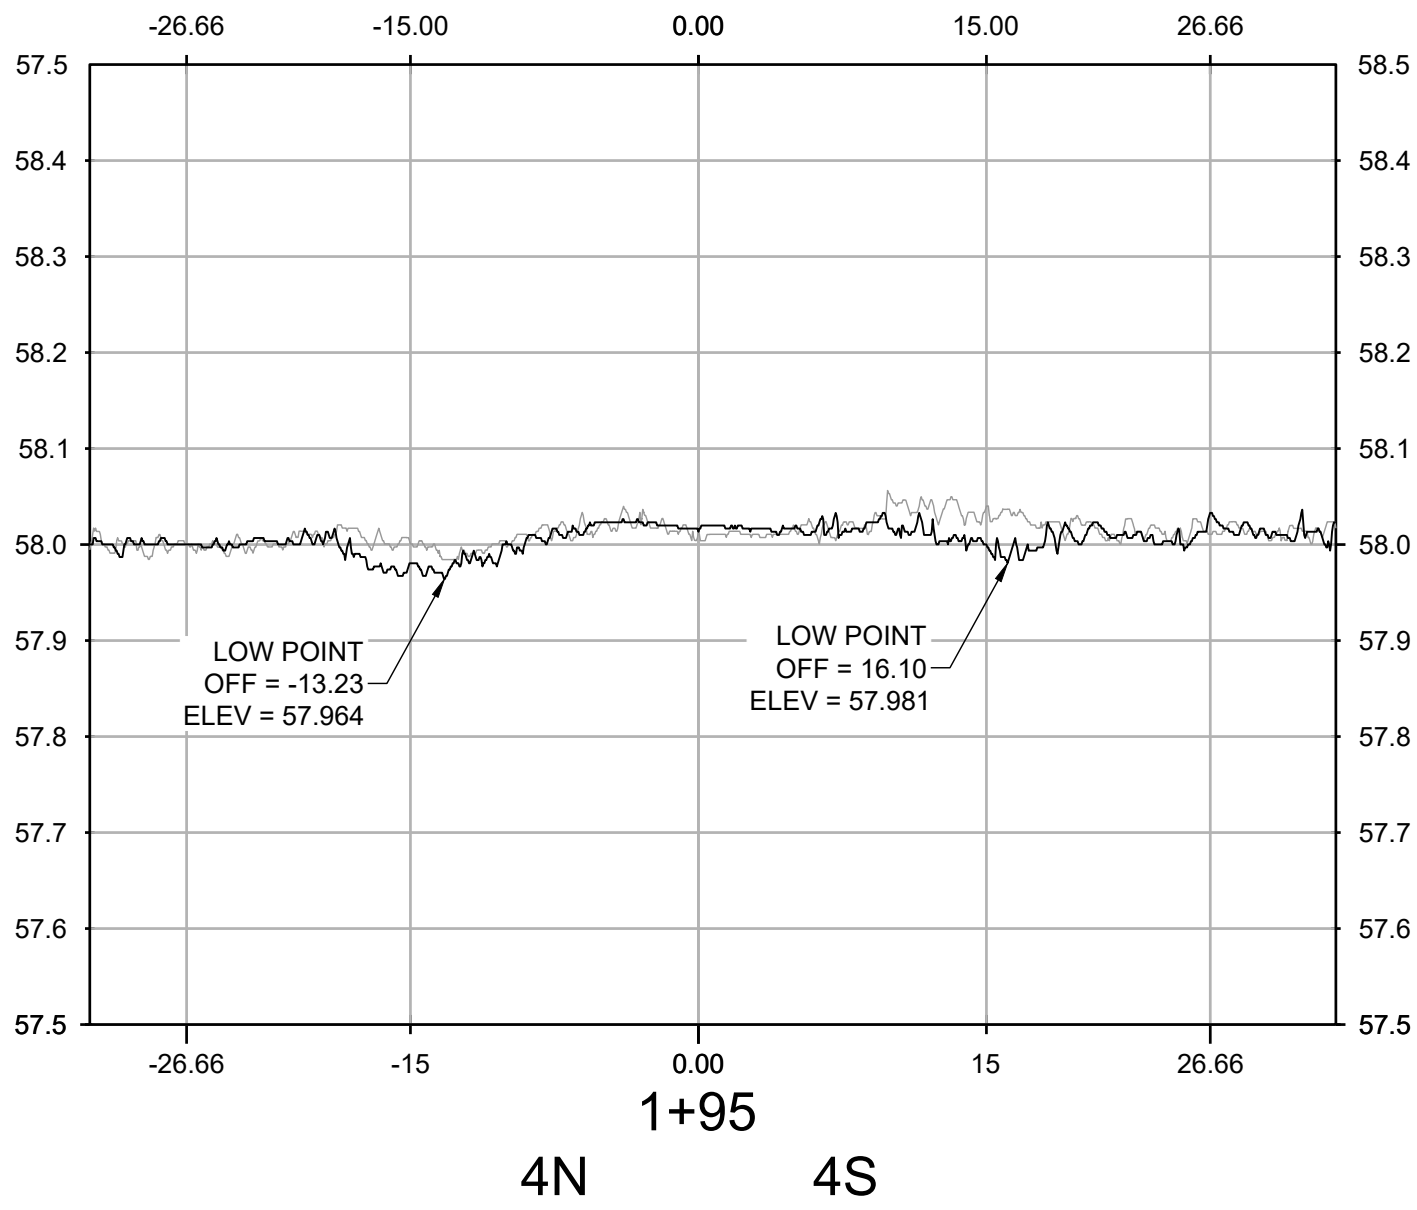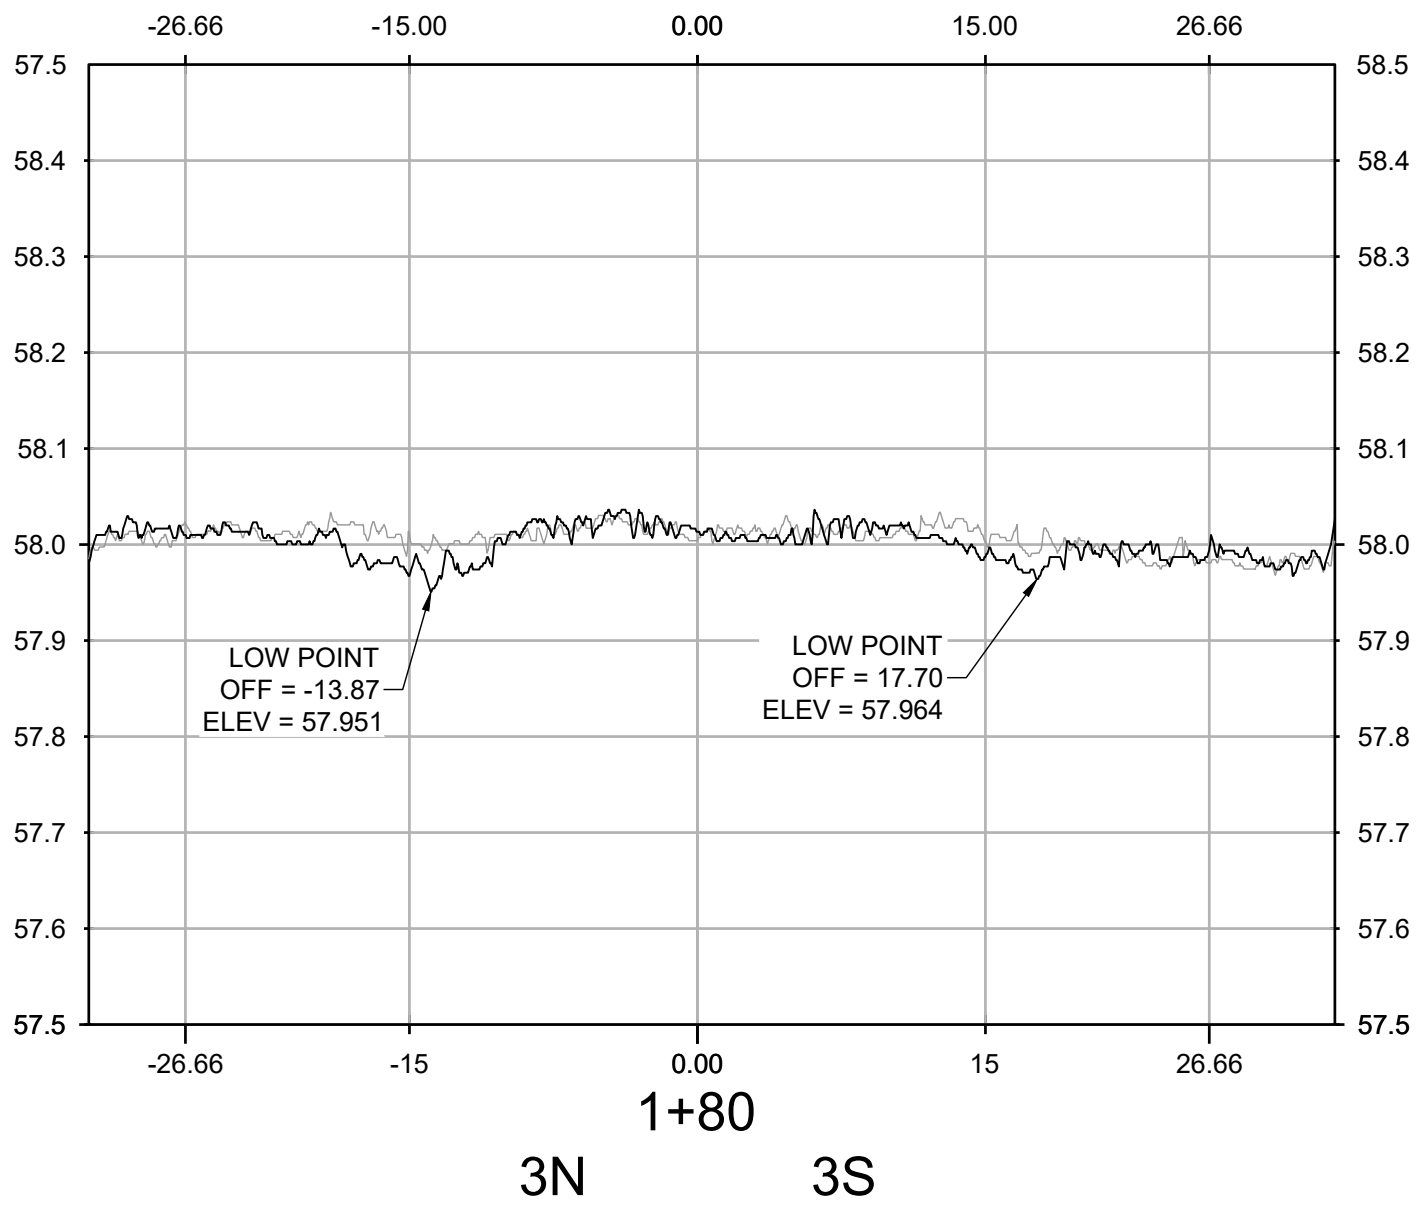


NO.	REVISIONS	DATE	BY	CHK	APR

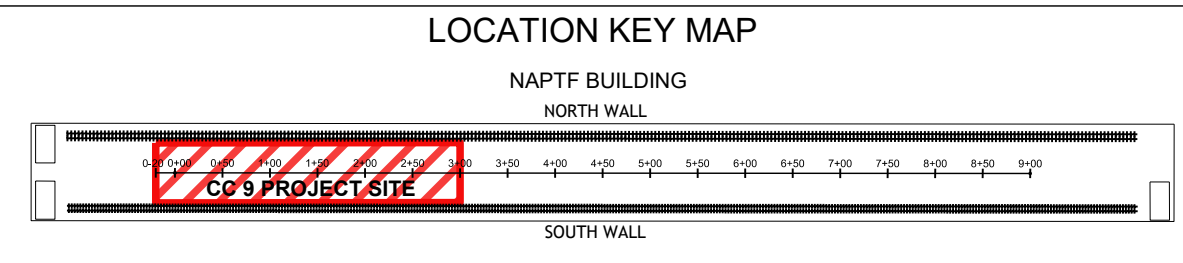



WSP USA Inc.
500 Summit Lake Drive,
Suite 450
Valhalla, NY 10595
914-747-1120

FOR



NATIONAL
AIRPORT PAVEMENT
TEST FACILITY
ATLANTIC CITY
AIRPORT
NEW JERSEY 08234

	NAME	DATE
DRAWN	A. KANNAN	05/24/2021
CHECKED	C. UNZICKER	05/25/2021
FAA APPROVAL DATE:		

PROJECT NO: CC9

SIZE: ANSI D







SCALE: AS NOTED

SHEET 5 OF 6


CAD FILE: 20210420_FAA-ATRD-WS1.DWG


TRANSVERSE PROFILES

210409 TRAFFIC WEEKLY SCAN 1

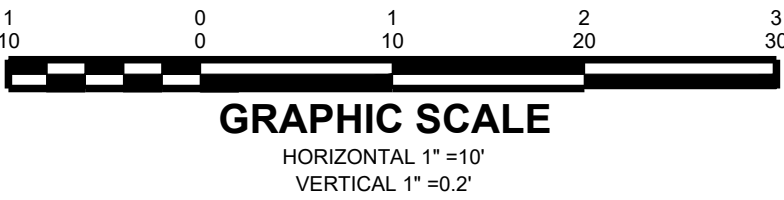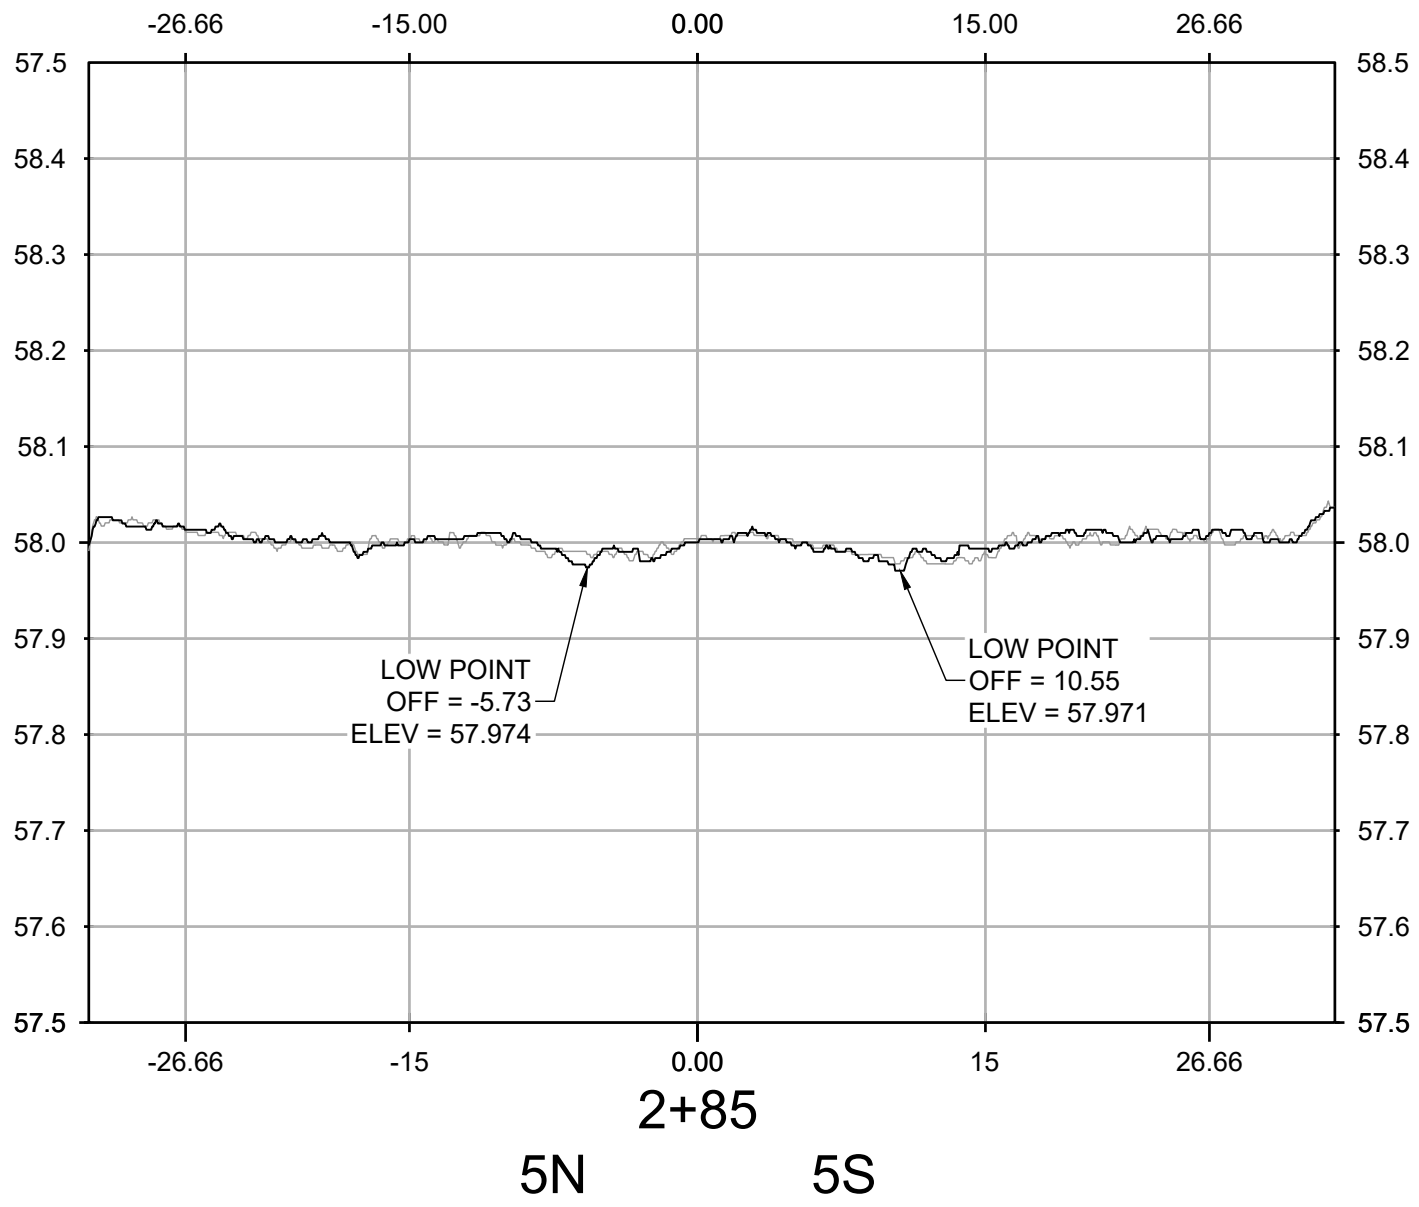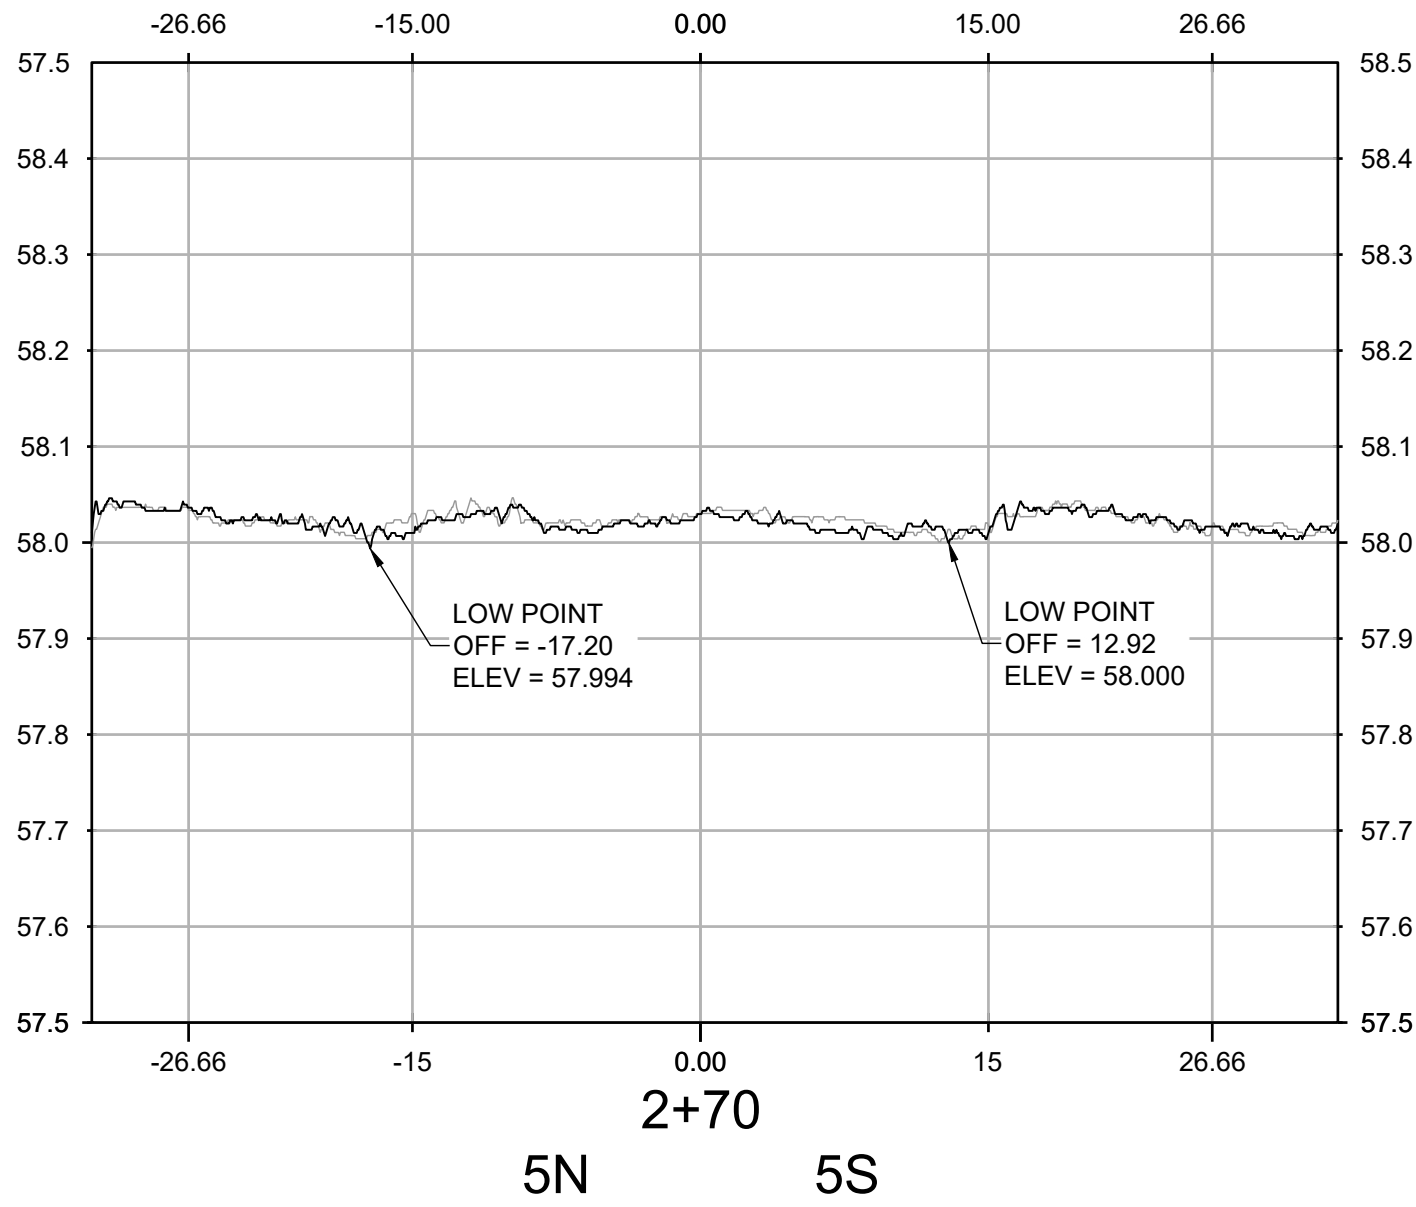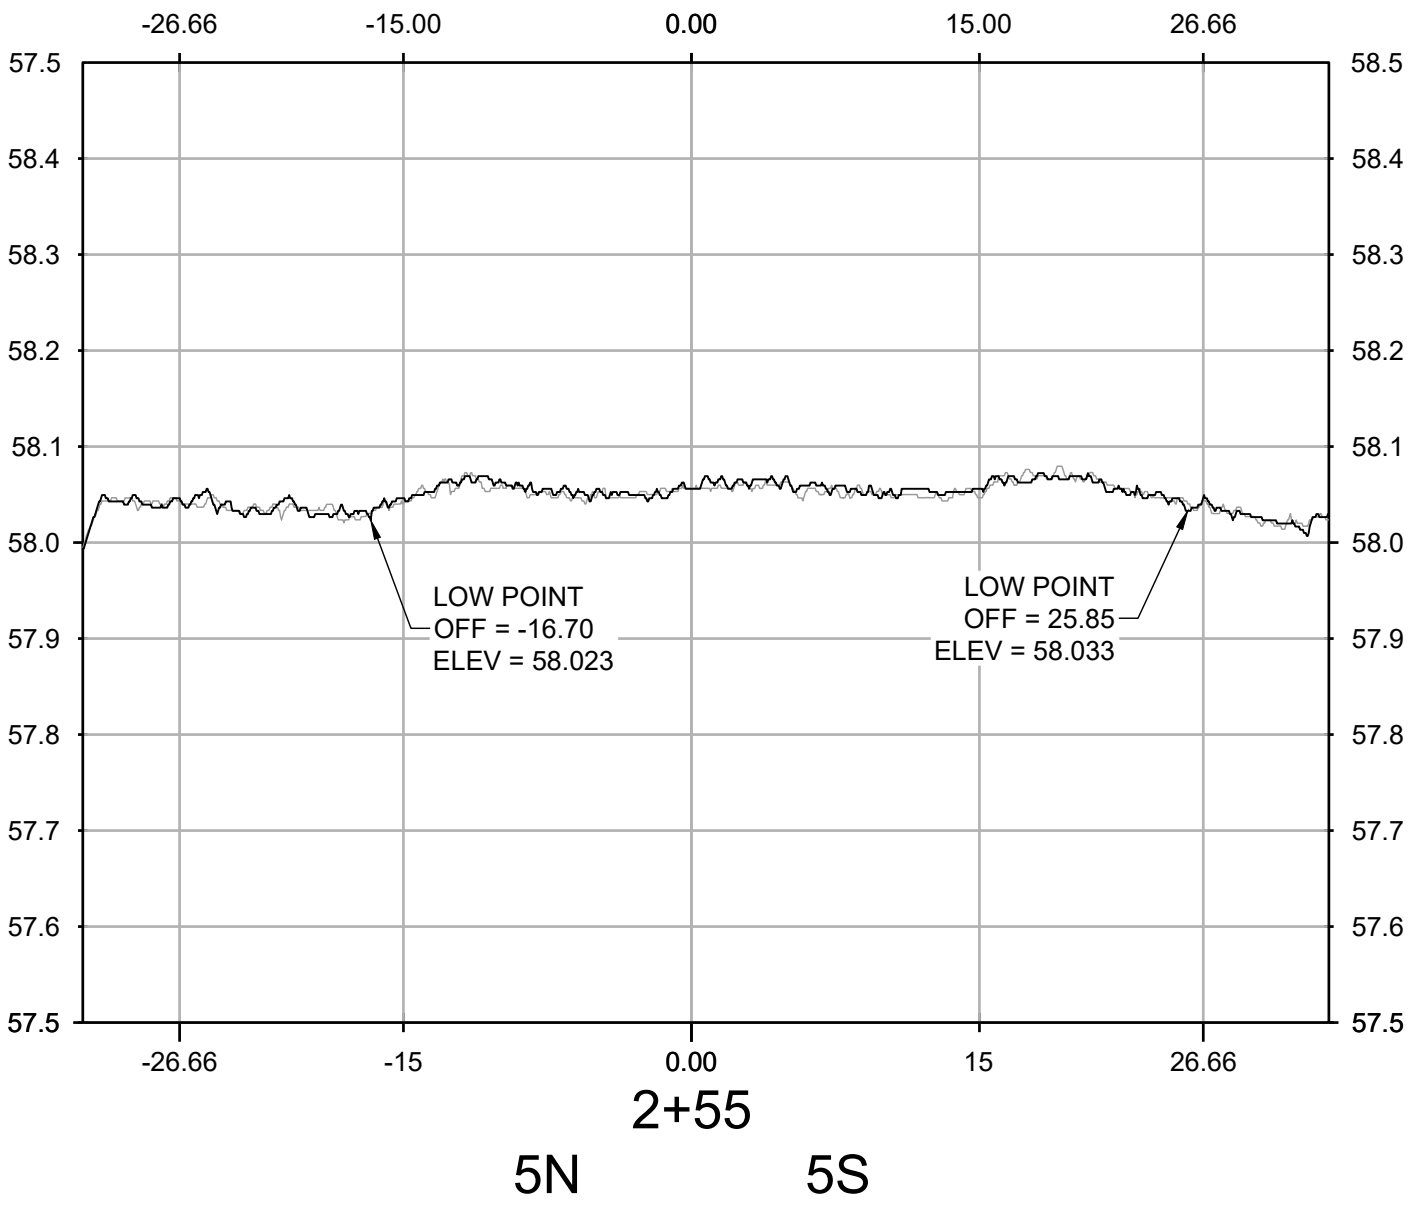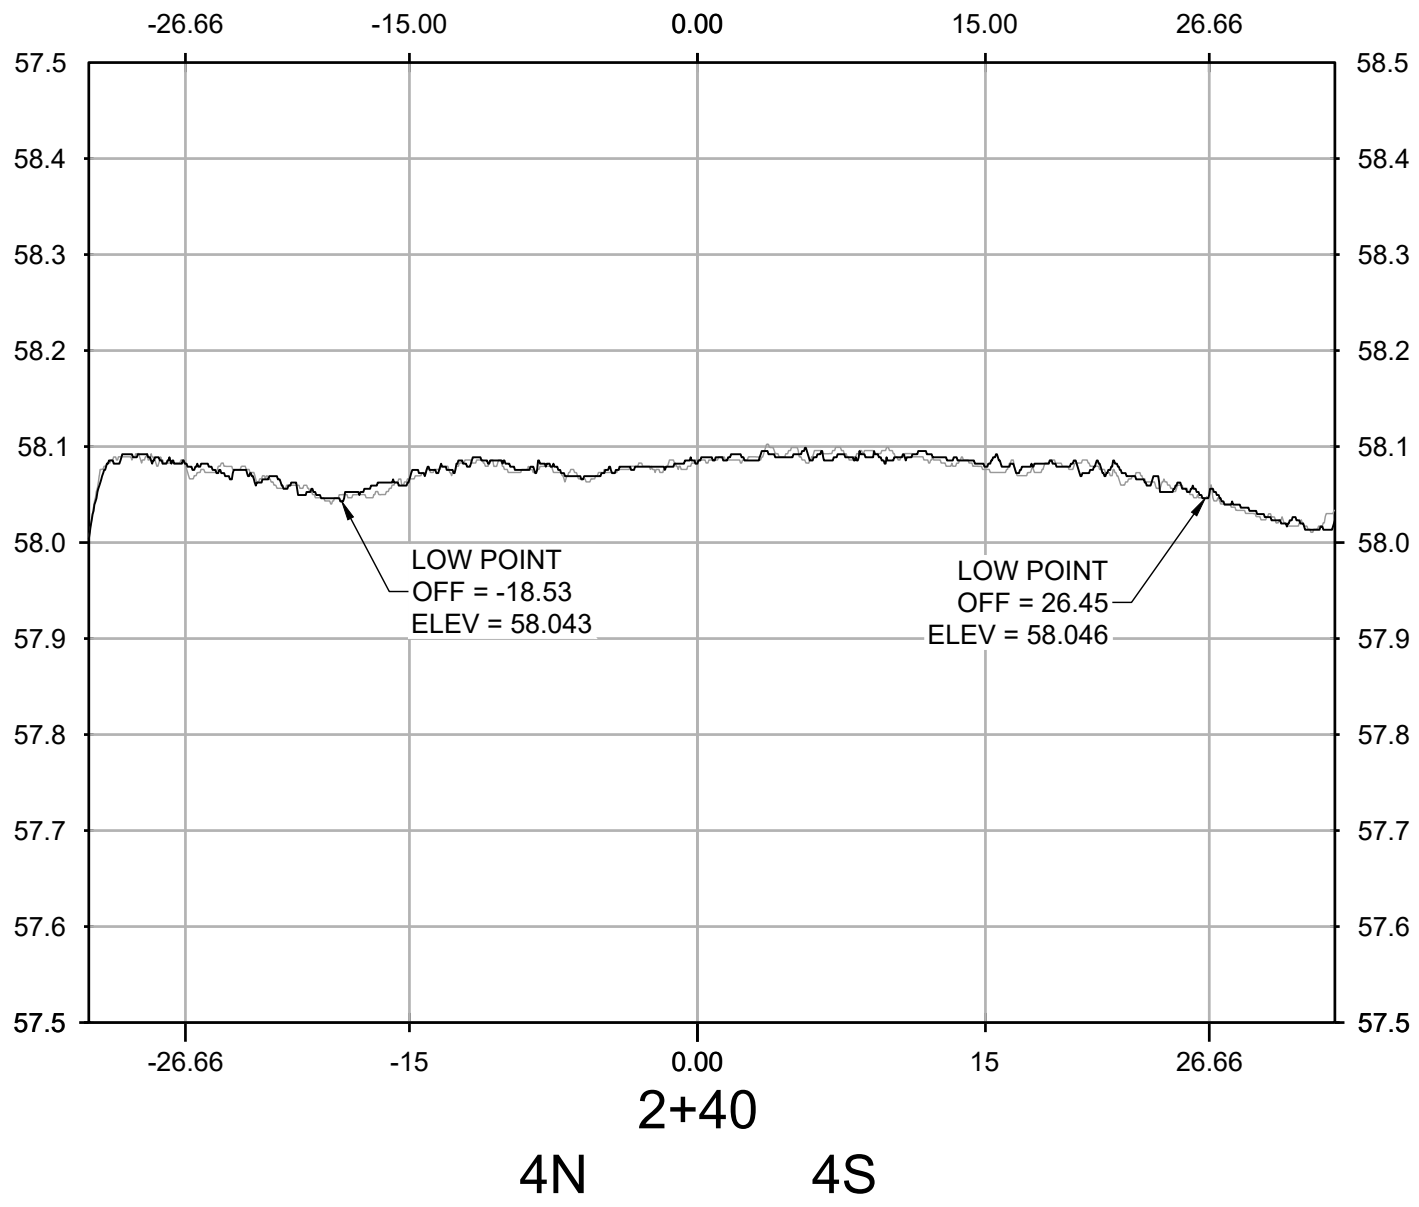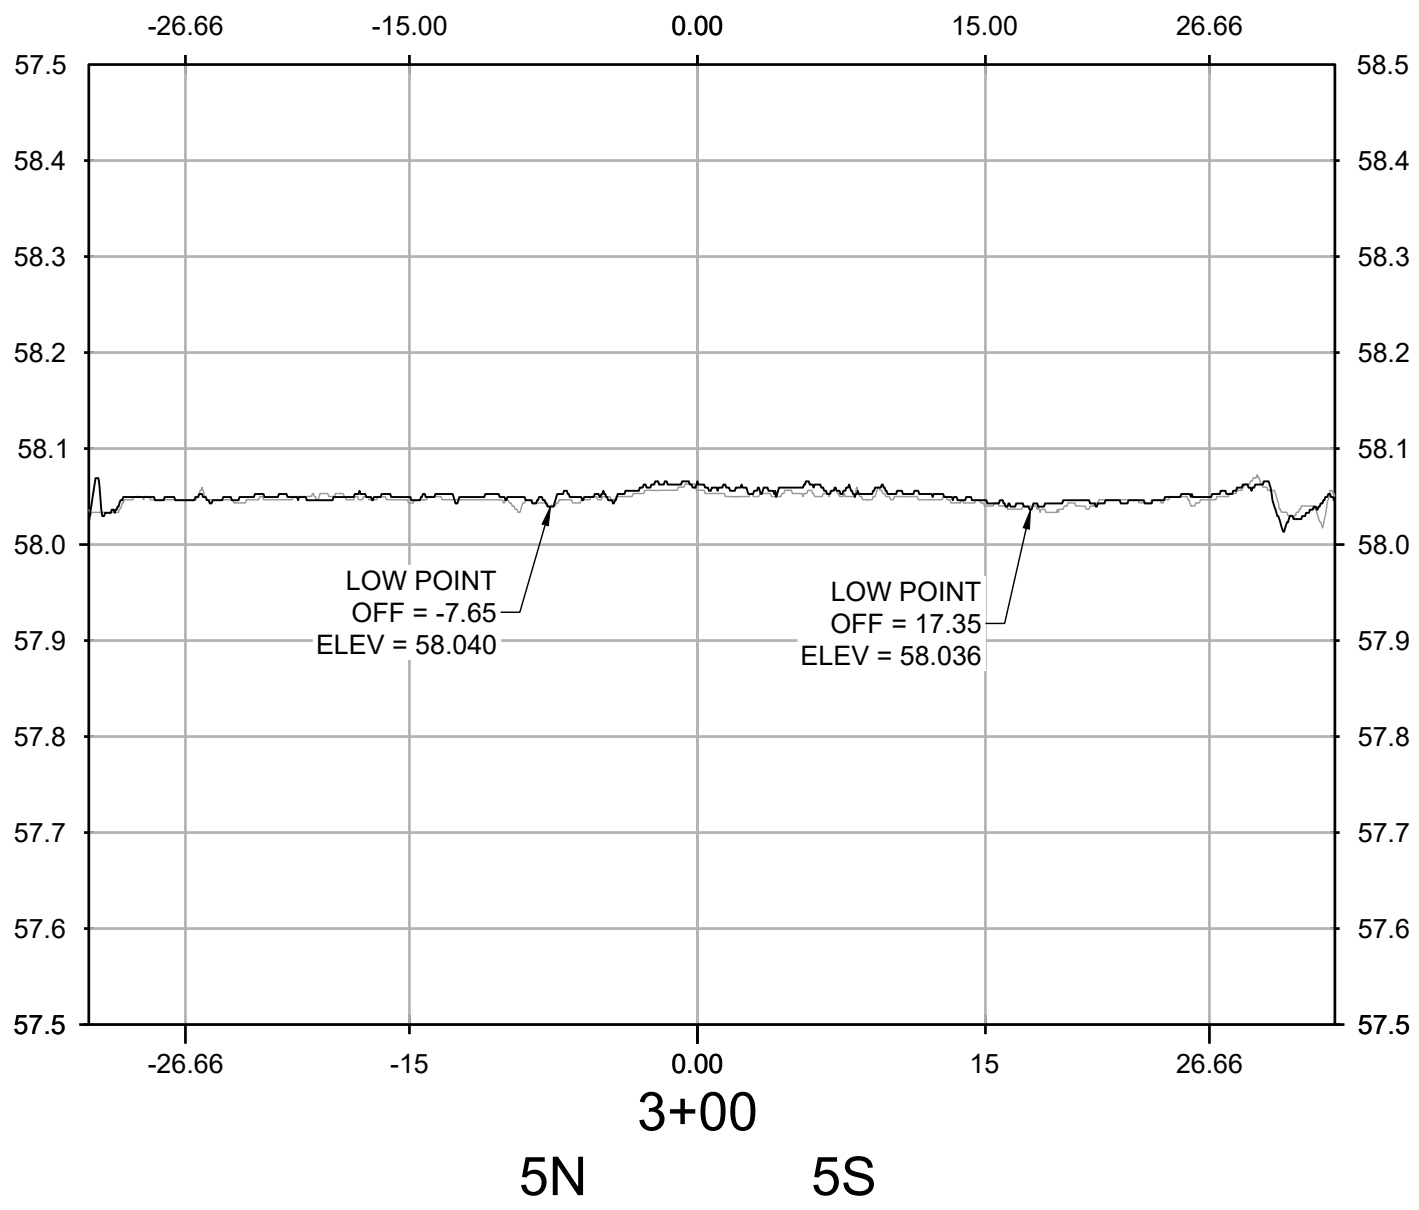


NO.	REVISIONS	DATE	BY	CHK	APR

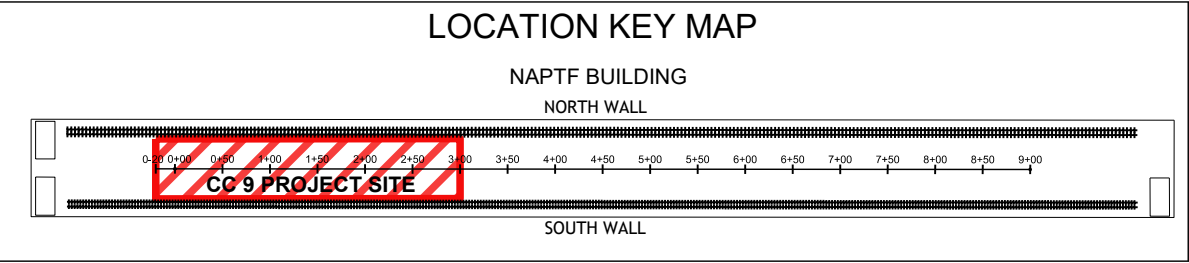

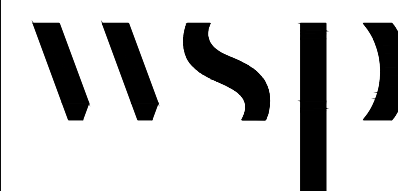

WSP USA Inc.
500 Summit Lake Drive,
Suite 450
Valhalla, NY 10595
914-747-1120

FOR



NATIONAL
AIRPORT PAVEMENT
TEST FACILITY
ATLANTIC CITY
AIRPORT
NEW JERSEY 08234

	NAME	DATE
DRAWN	A. KANNAN	05/24/2021
CHECKED	C. UNZICKER	05/25/2021
FAA APPROVAL DATE:		

PROJECT NO: CC9

SIZE: ANSI D

SCALE: AS NOTED

SHEET 6 OF 6

TRANSVERSE PROFILES

210409 TRAFFIC WEEKLY SCAN 1

CAD FILE: 20210420_FAA-ATRD-WS1.DWG