


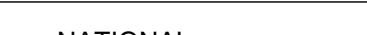


NOTES:

1. THE COLOR MAP ABOVE DEPICTS DATA OBTAINED ON 04/16/2021 THROUGH THE USE OF A HIGH DEFINITION LASER SCAN.
2. THE PROFILES SHOWN IN SHEETS 2 THROUGH 6 COMPARE TWO SET OF HIGH DEFINITION LASER SCANS:
  - A) GREY = 04/02/2021
  - B) BLACK = 04/16/2021
3. HORIZONTAL AND VERTICAL INFORMATION IS BASED UPON INFORMATION PROVIDED IN DIGITAL CAD FILE NAMED CC09-DEMO-ABL.T.dwg.









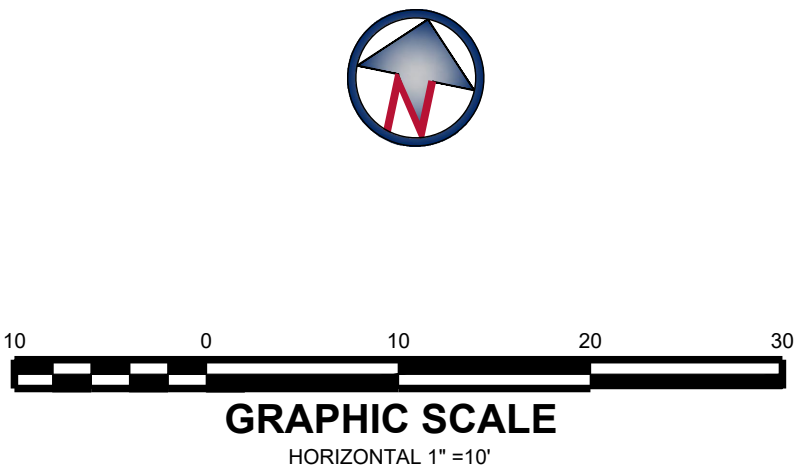


					<div>LOCATION KEY MAP</div> <div>NAPTF BUILDING</div> <div>NORTH WALL</div> <div></div> <div>SOUTH WALL</div>					<div>wsp</div> <div>WSP USA Inc.</div> <div>500 Summit Lake Drive,</div> <div>Suite 450</div> <div>Valhalla, NY 10595</div> <div>914-747-1120</div>		FOR		<div></div> <div>NATIONAL</div> <div>AIRPORT PAVEMENT</div> <div>TEST FACILITY</div> <div>ATLANTIC CITY</div> <div>AIRPORT</div> <div>NEW JERSEY 08234</div>		<div></div> <div>NAME</div> <div>DATE</div>	<div>FULL SURVEY</div> <div>210416 TRAFFIC WEEKLY SCAN 2</div>			
										DRAWN		A. KANNAN		05/24/2021						
										CHECKED		C. UNZICKER		05/25/2021						
										FAA APPROVAL DATE:										
NO.	REVISIONS				DATE	BY	CHK	APR	PROJECT NO: CC9		SIZE: ANSI D		SCALE: AS NOTED		SHEET 1 OF 6					

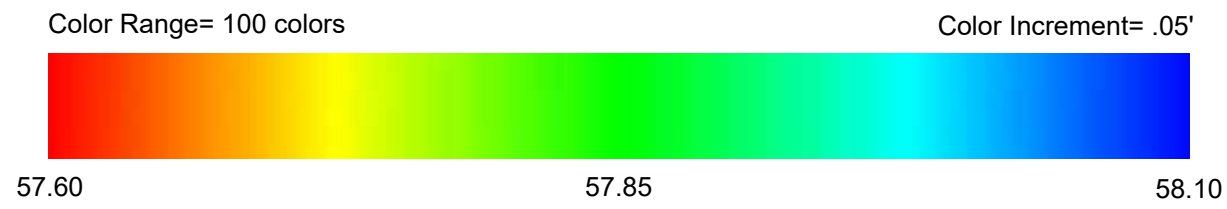






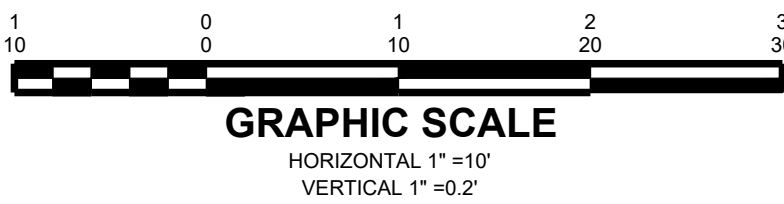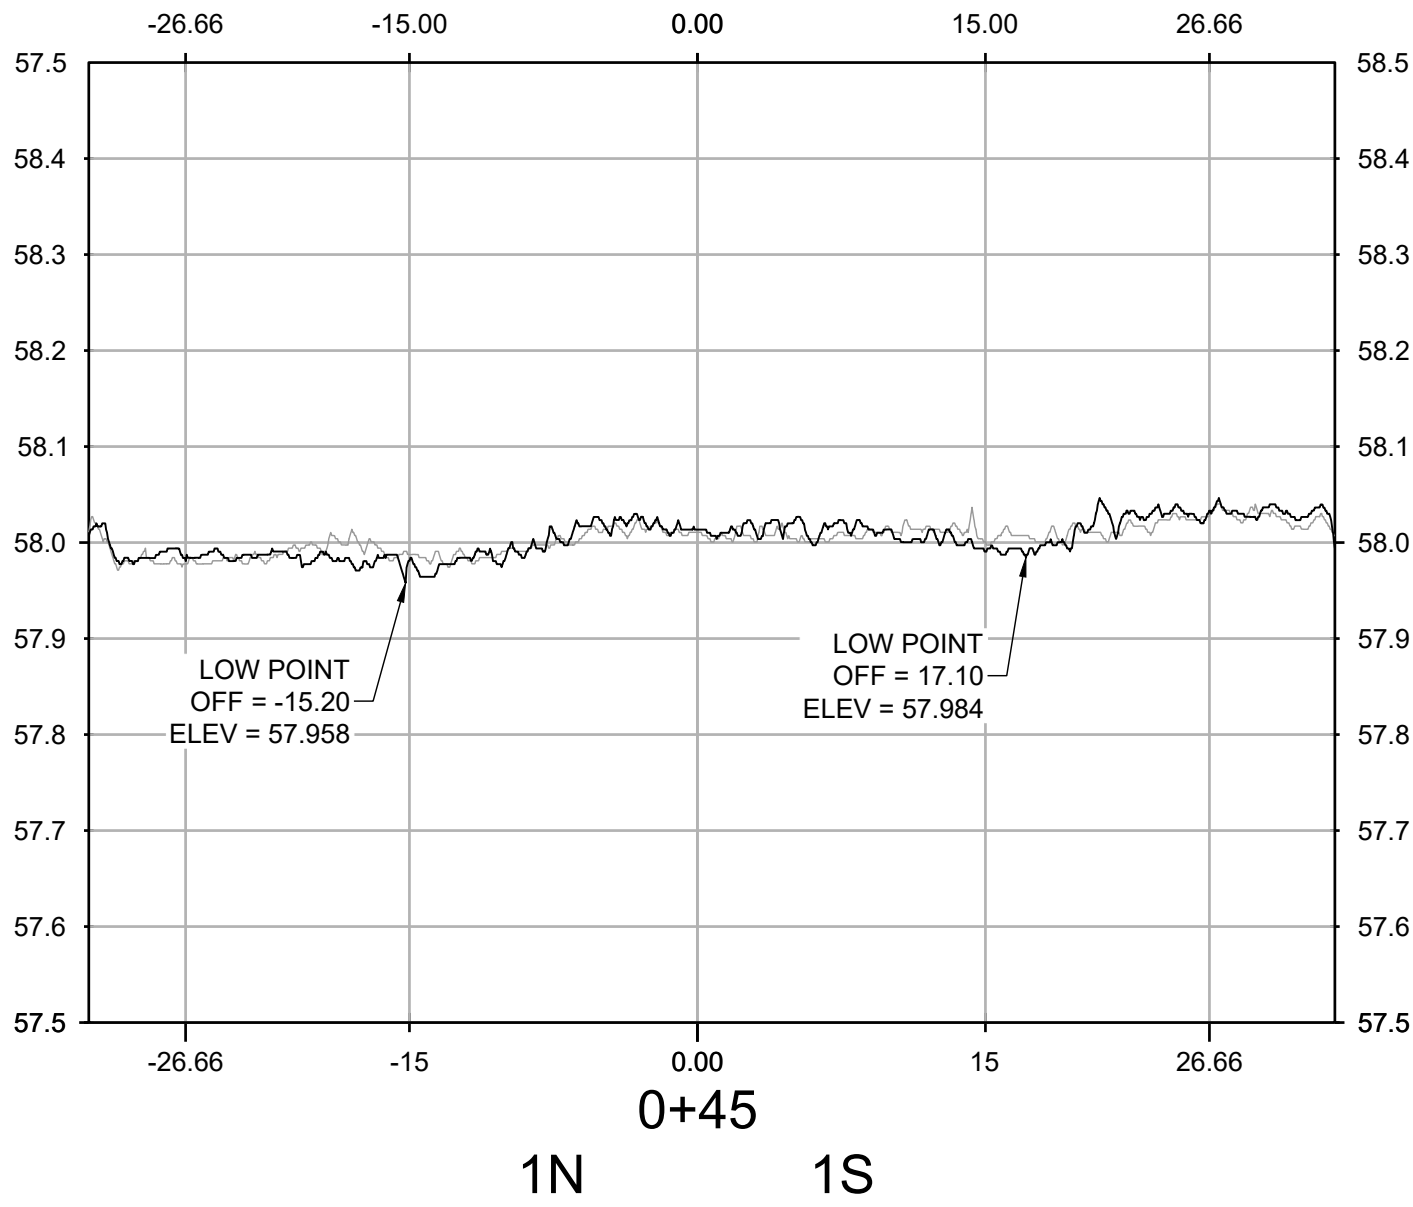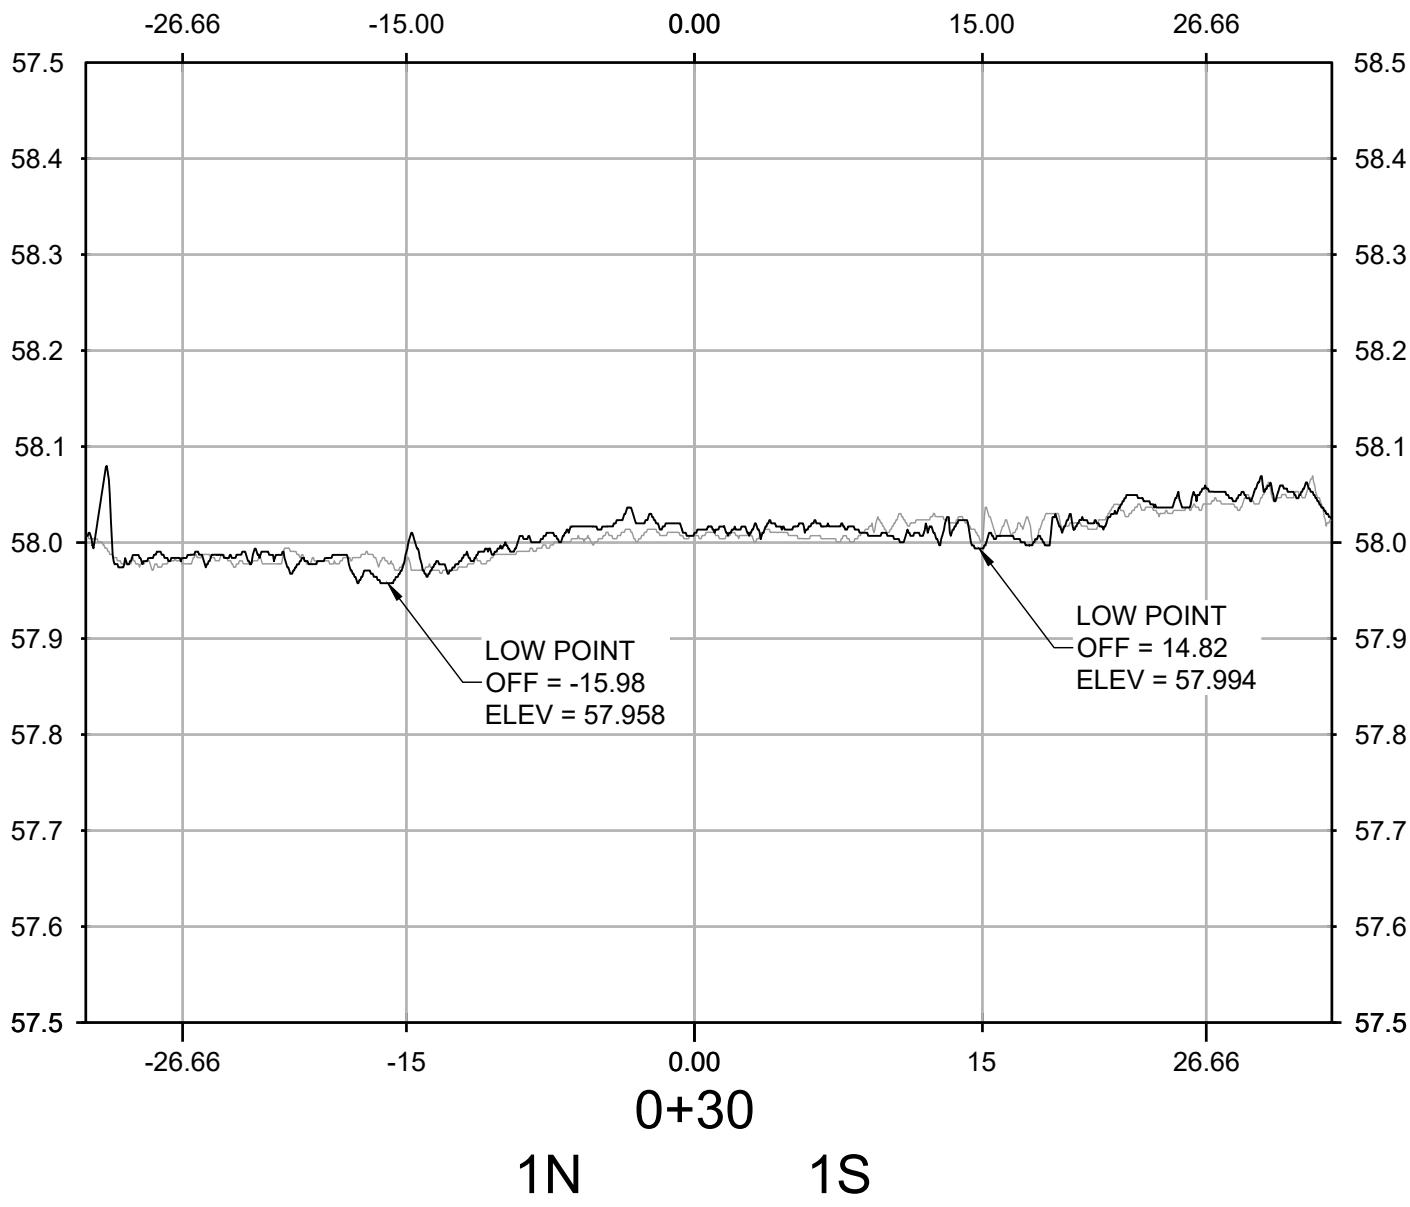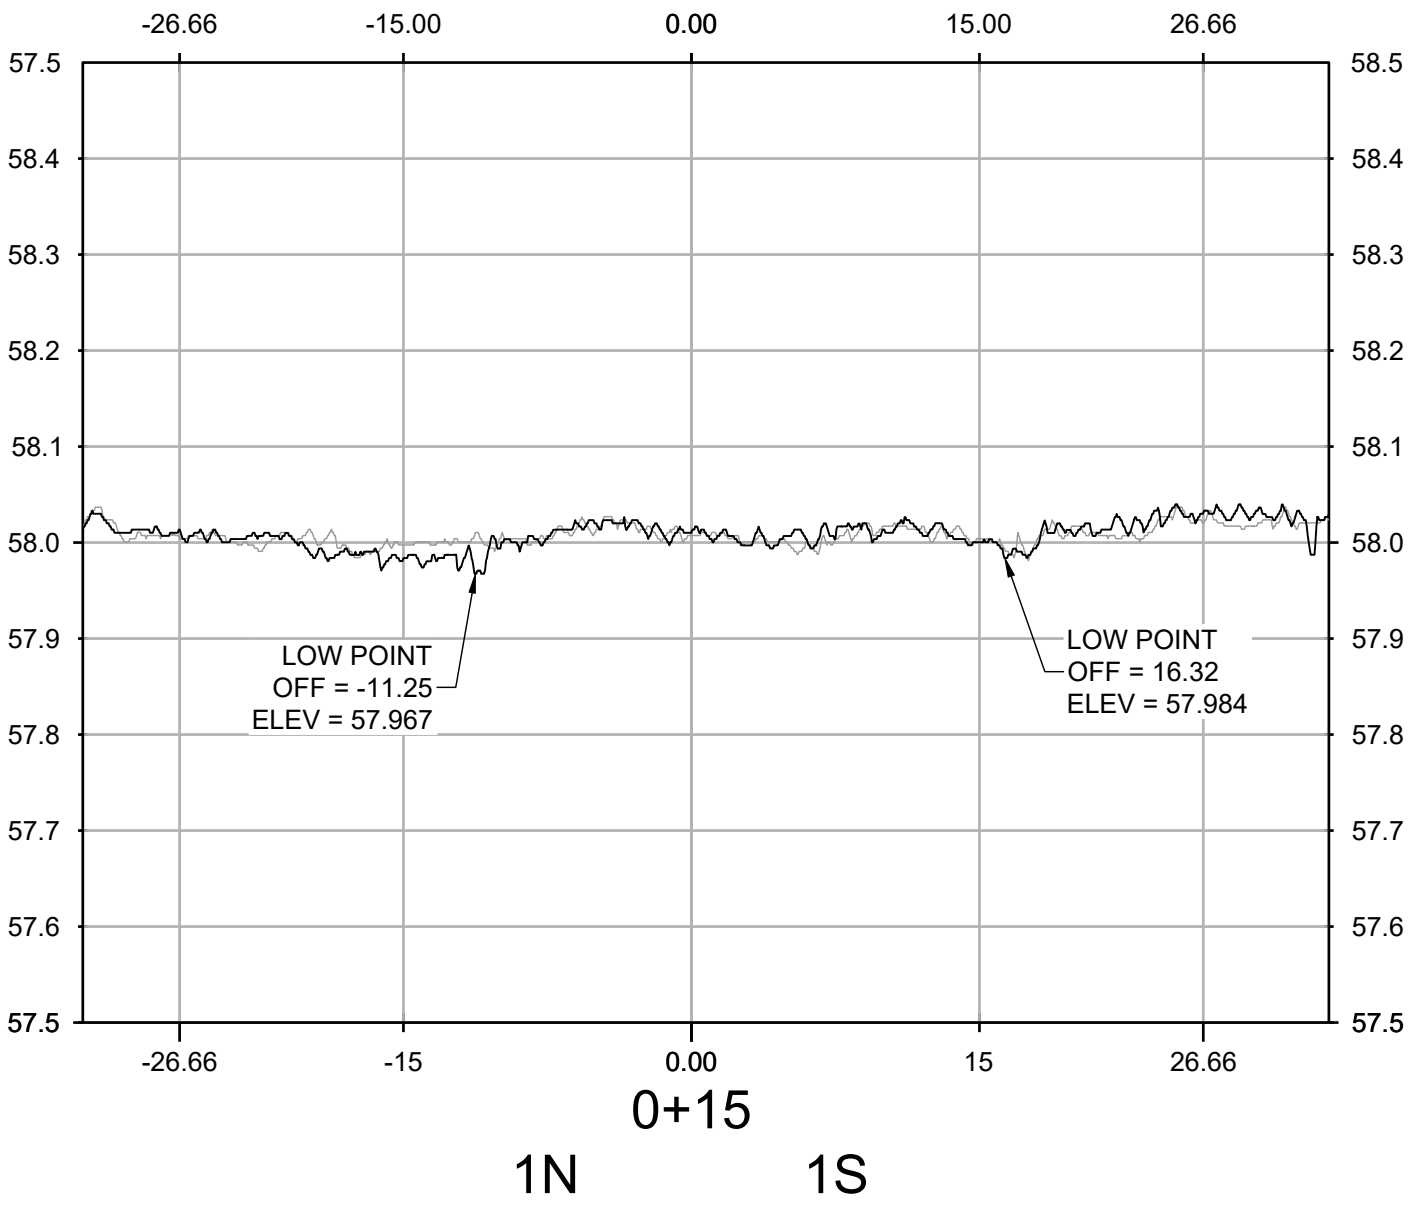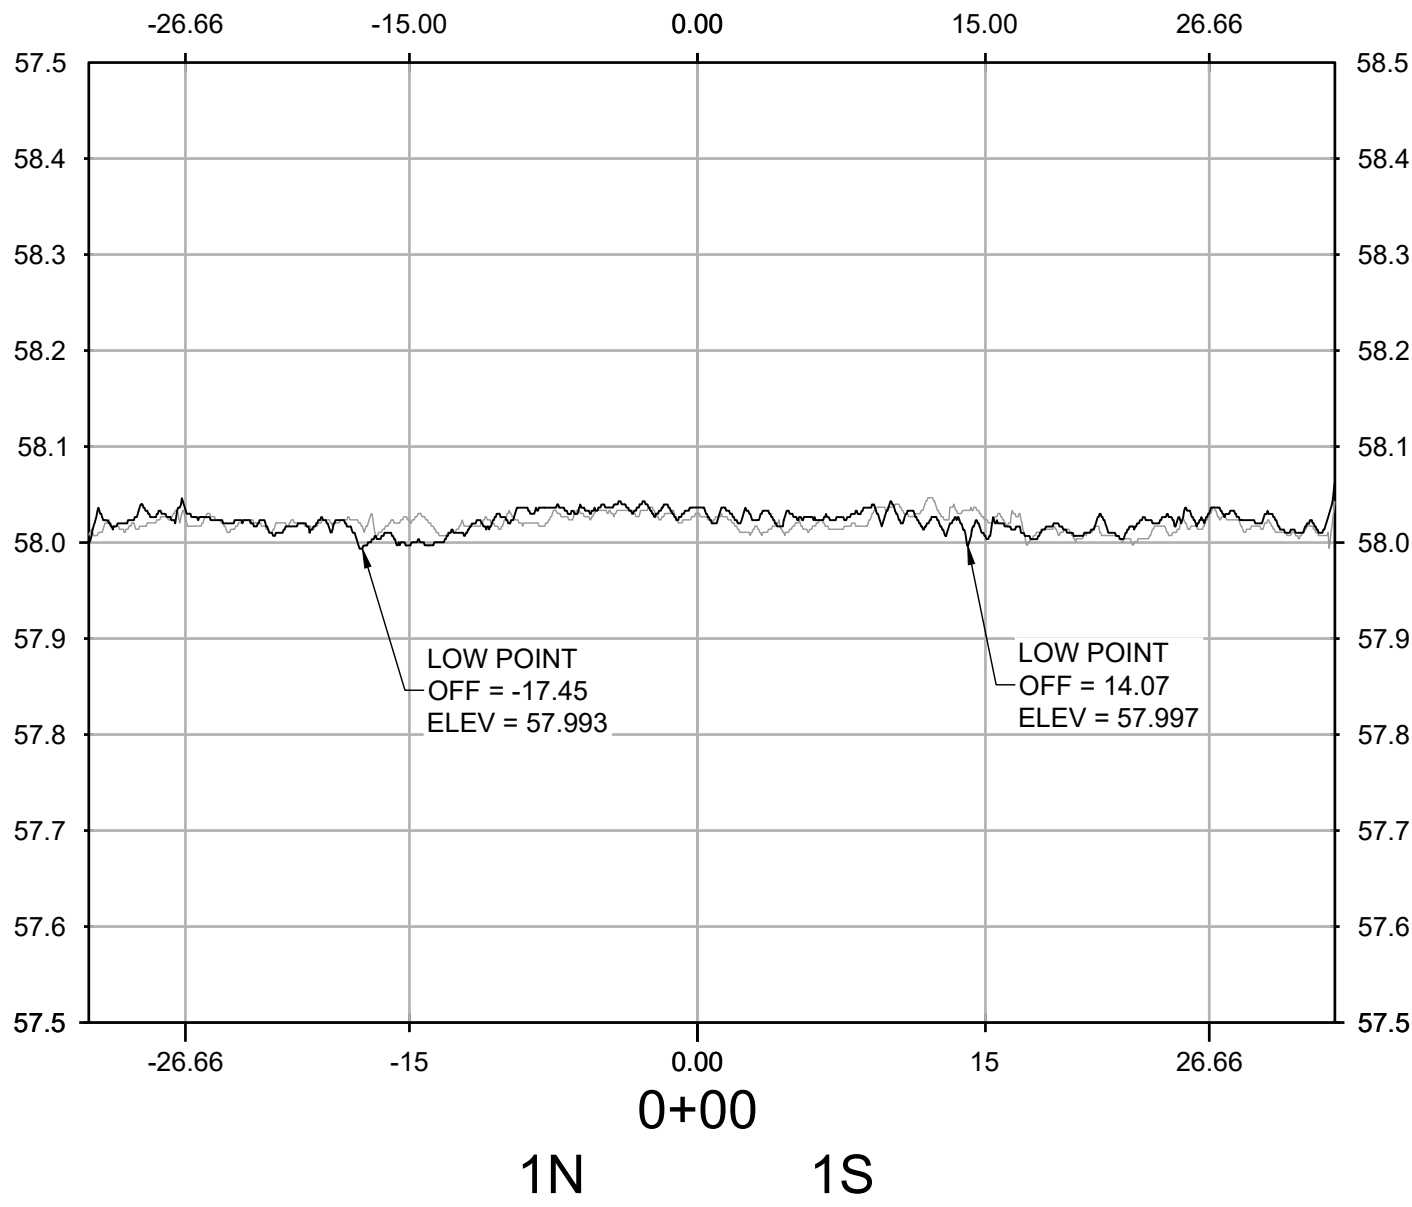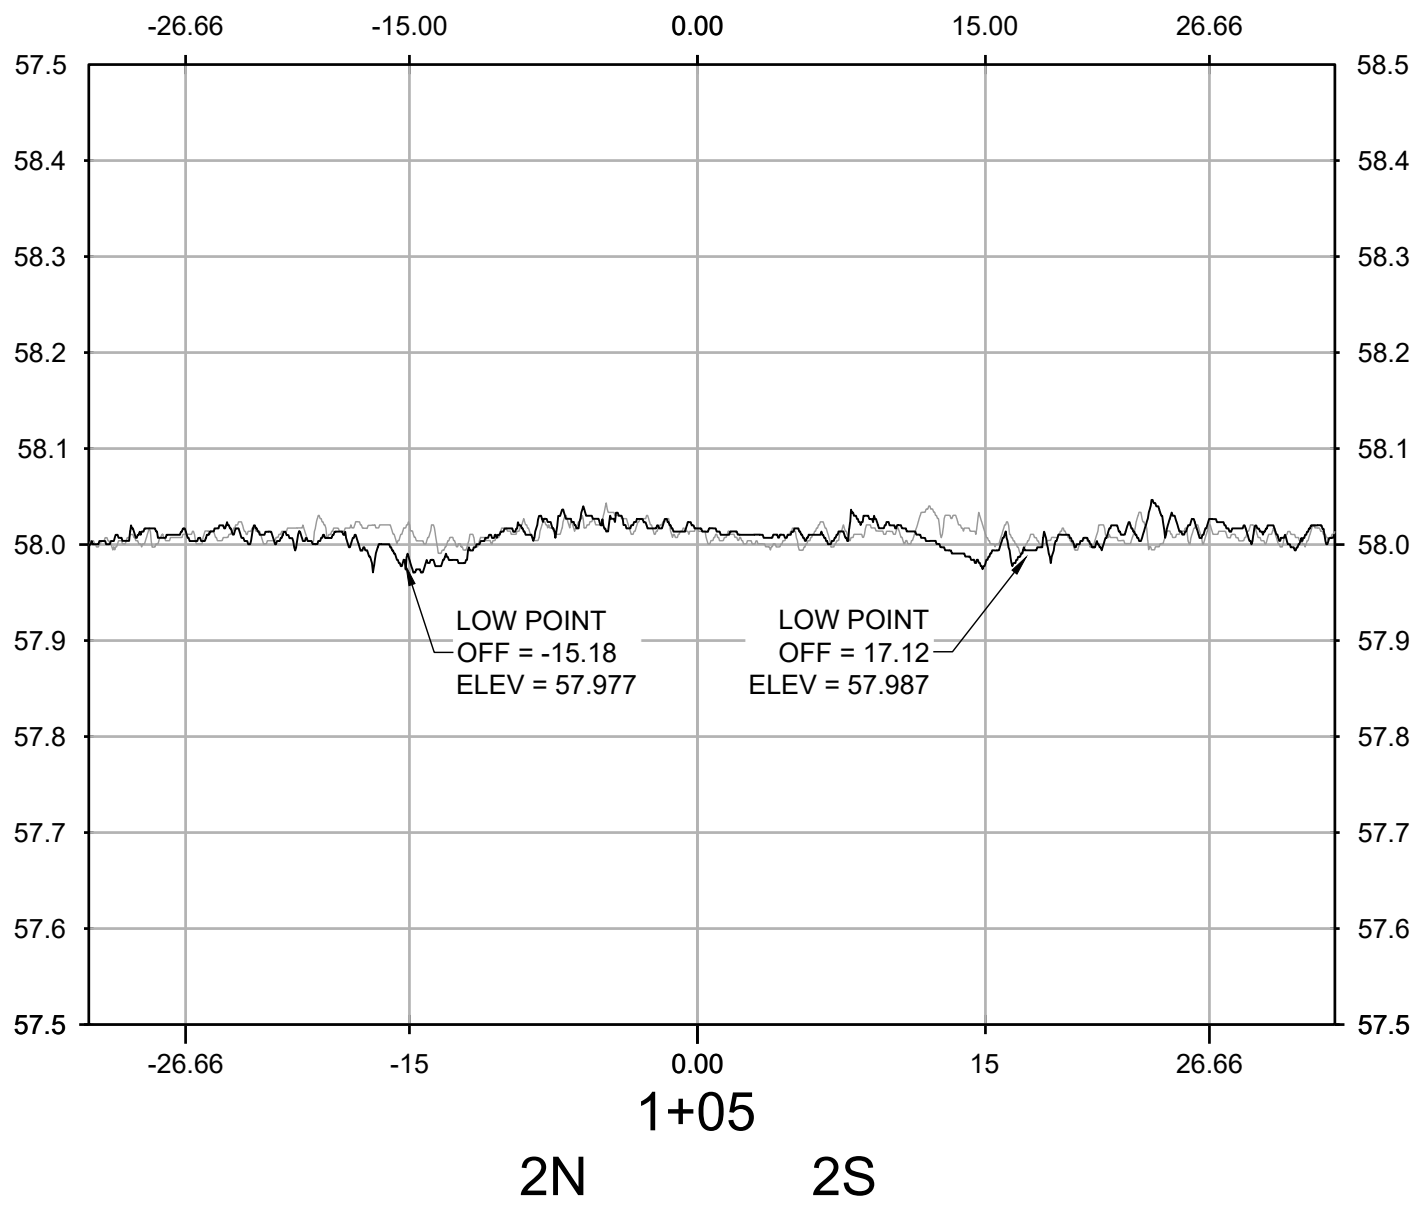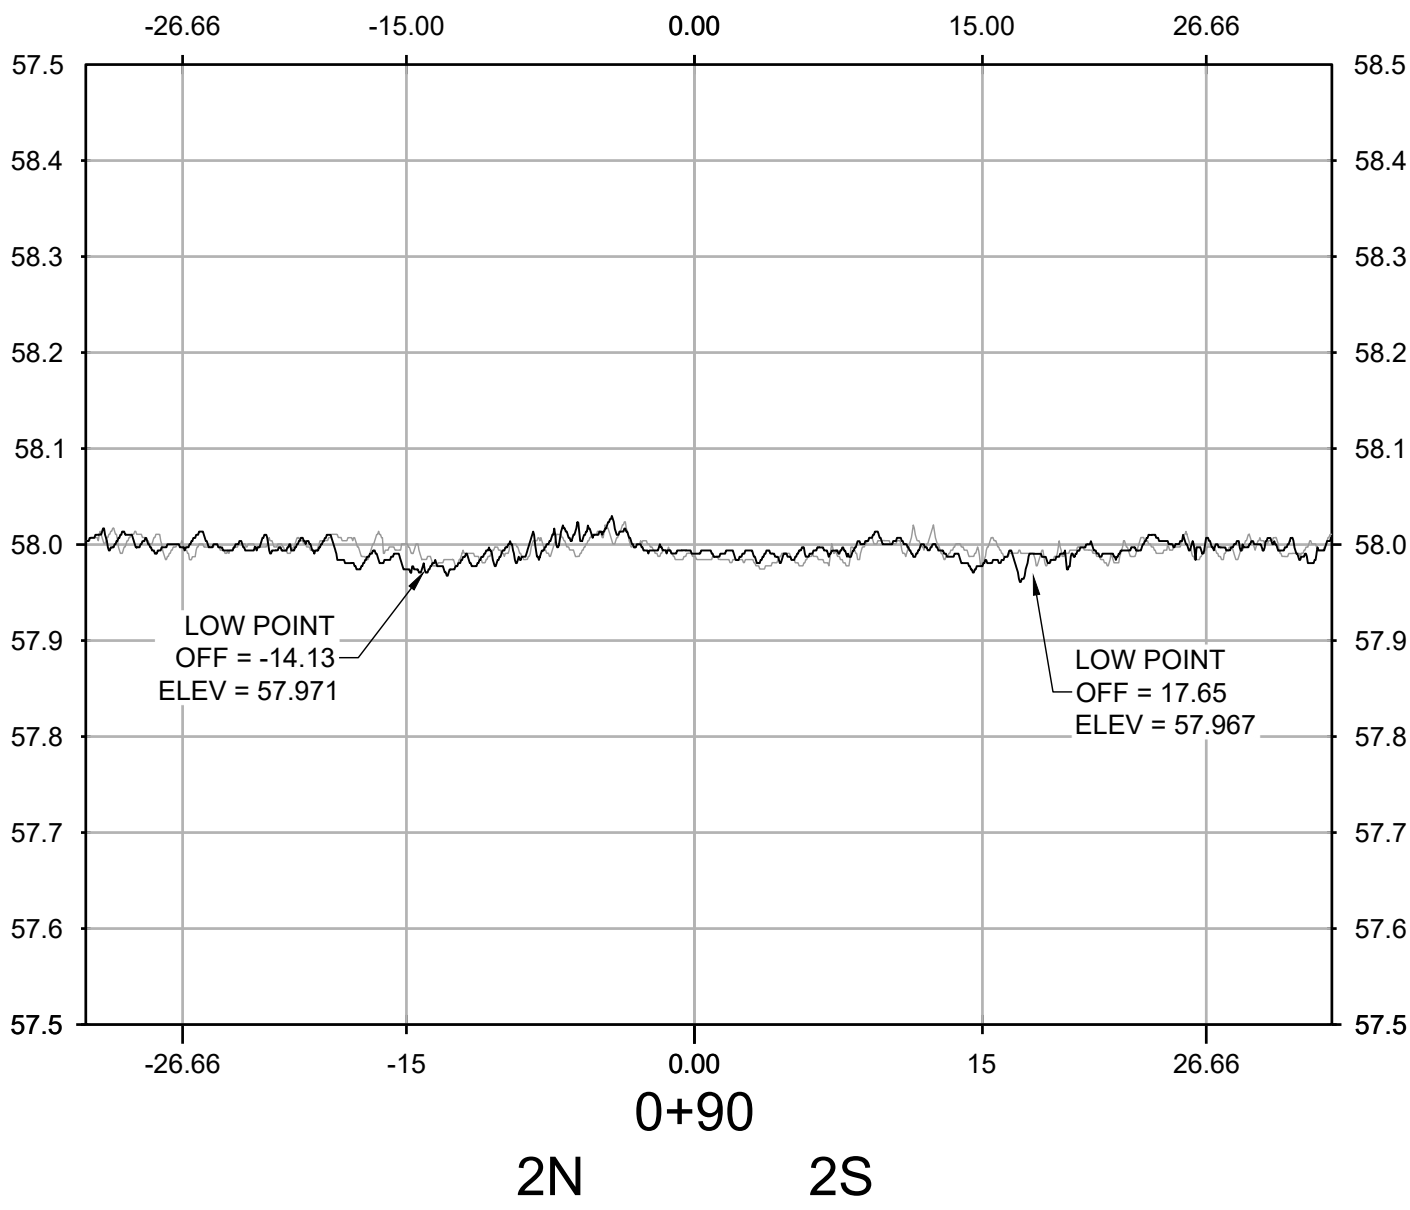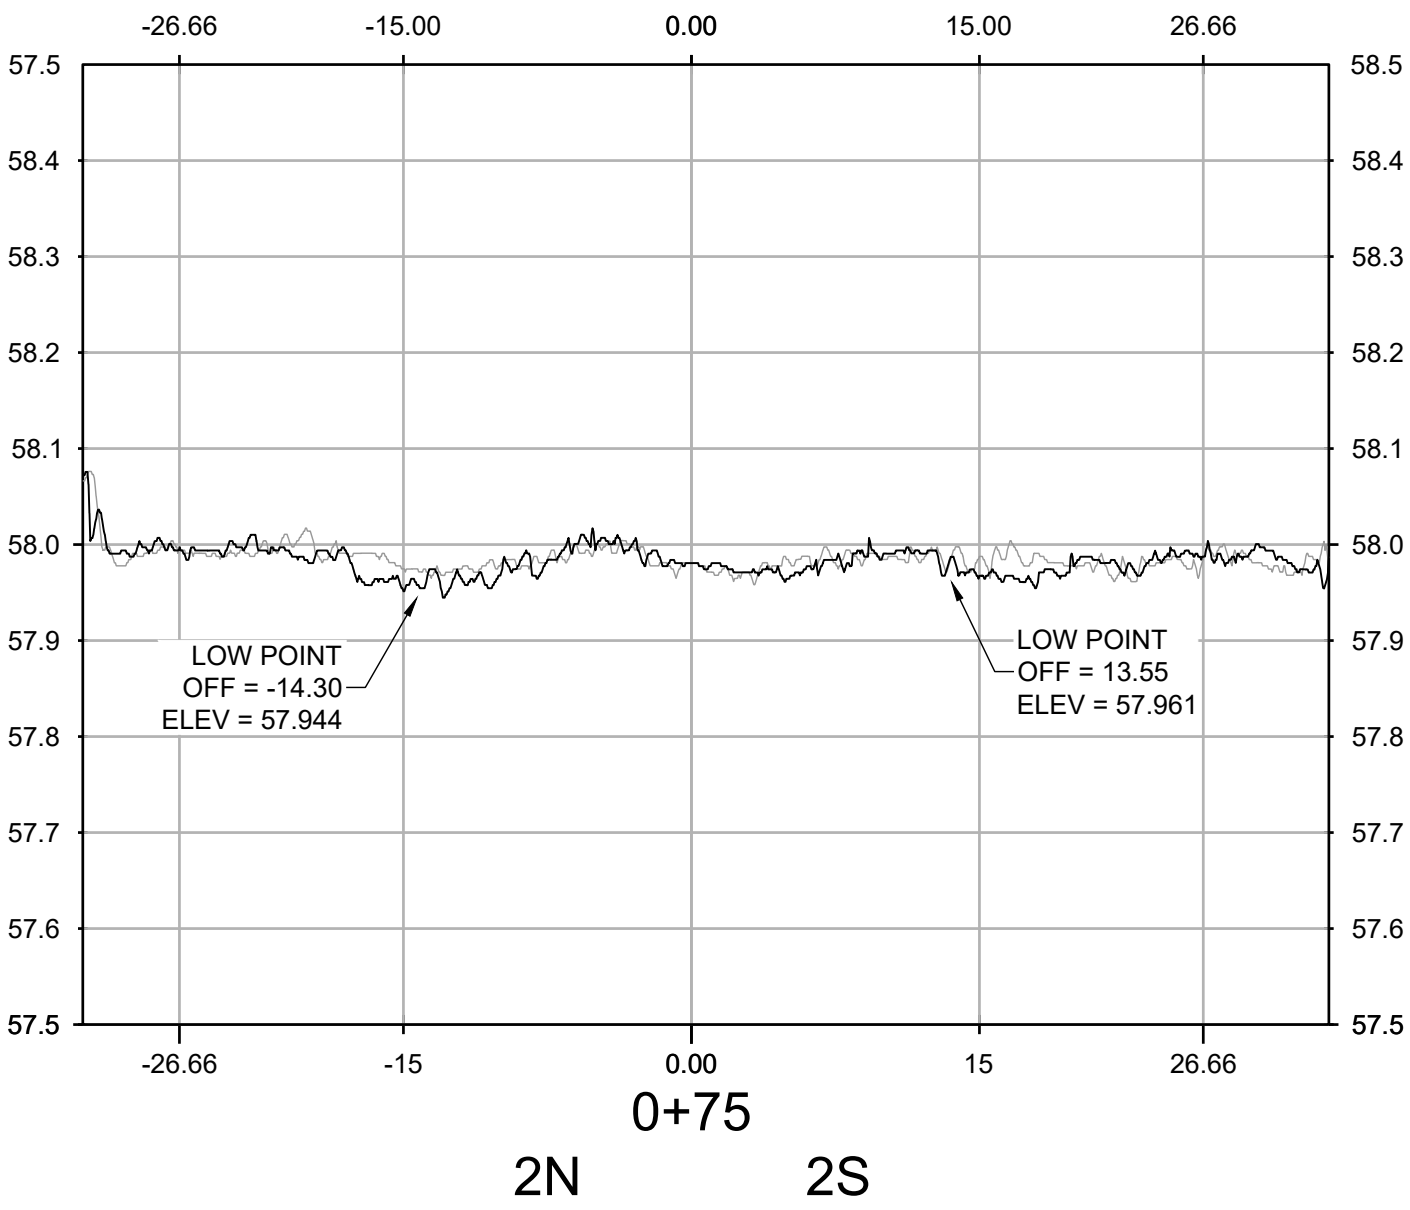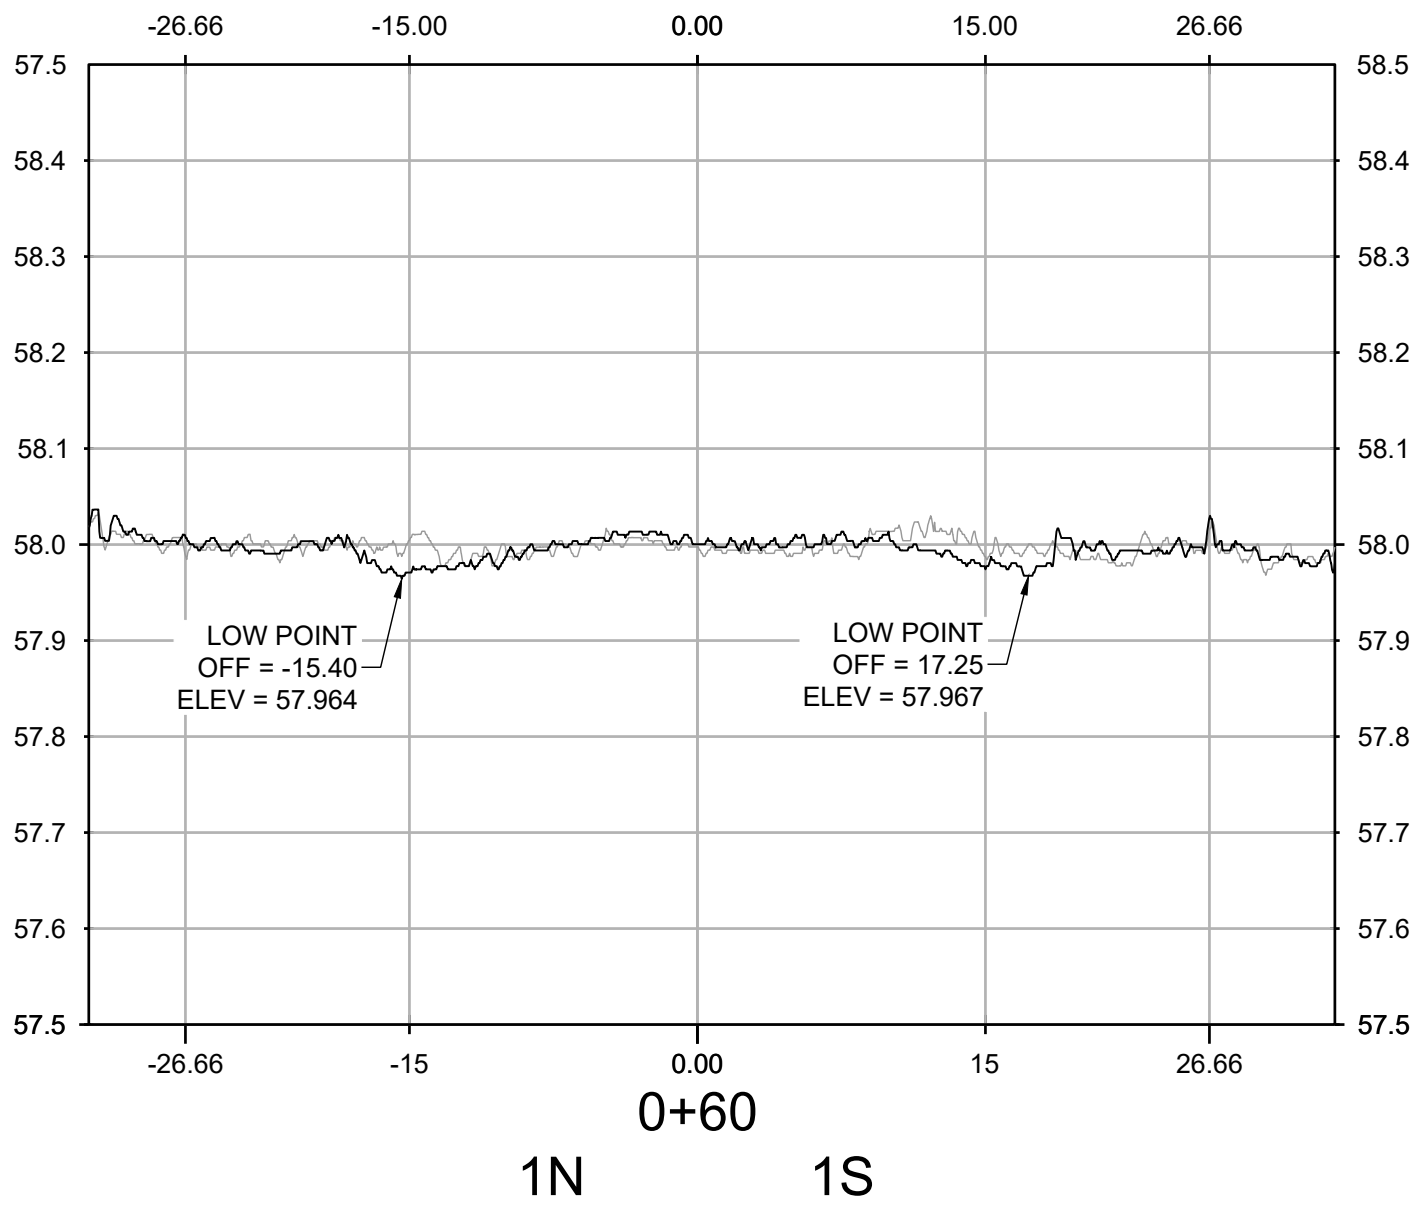

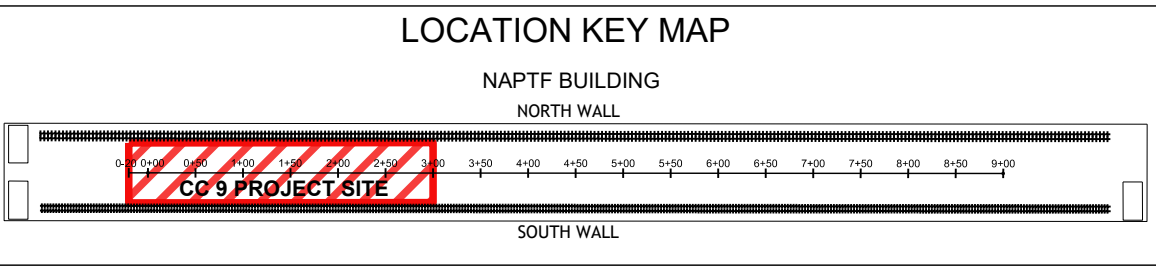

NO.	REVISIONS	DATE	BY	CHK	APR





WSP USA Inc.  
500 Summit Lake Drive,  
Suite 450  
Valhalla, NY 10595  
914-747-1120

FOR



NATIONAL  
AIRPORT PAVEMENT  
TEST FACILITY  
ATLANTIC CITY  
AIRPORT  
NEW JERSEY 08234










DRAWN	A. KANNAN	05/24/2021
CHECKED	C. UNZICKER	05/25/2021
FAA APPROVAL DATE:		
PROJECT NO: CC9		

SIZE: ANSI D	SCALE: AS NOTED	SHEET 4 OF 6
--------------	-----------------	--------------


TRANSVERSE PROFILES


210416 TRAFFIC WEEKLY SCAN 2

CAD FILE: 20210421\_FAA-ATRD-WS2.DWG

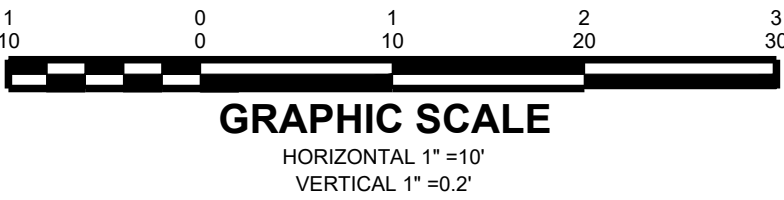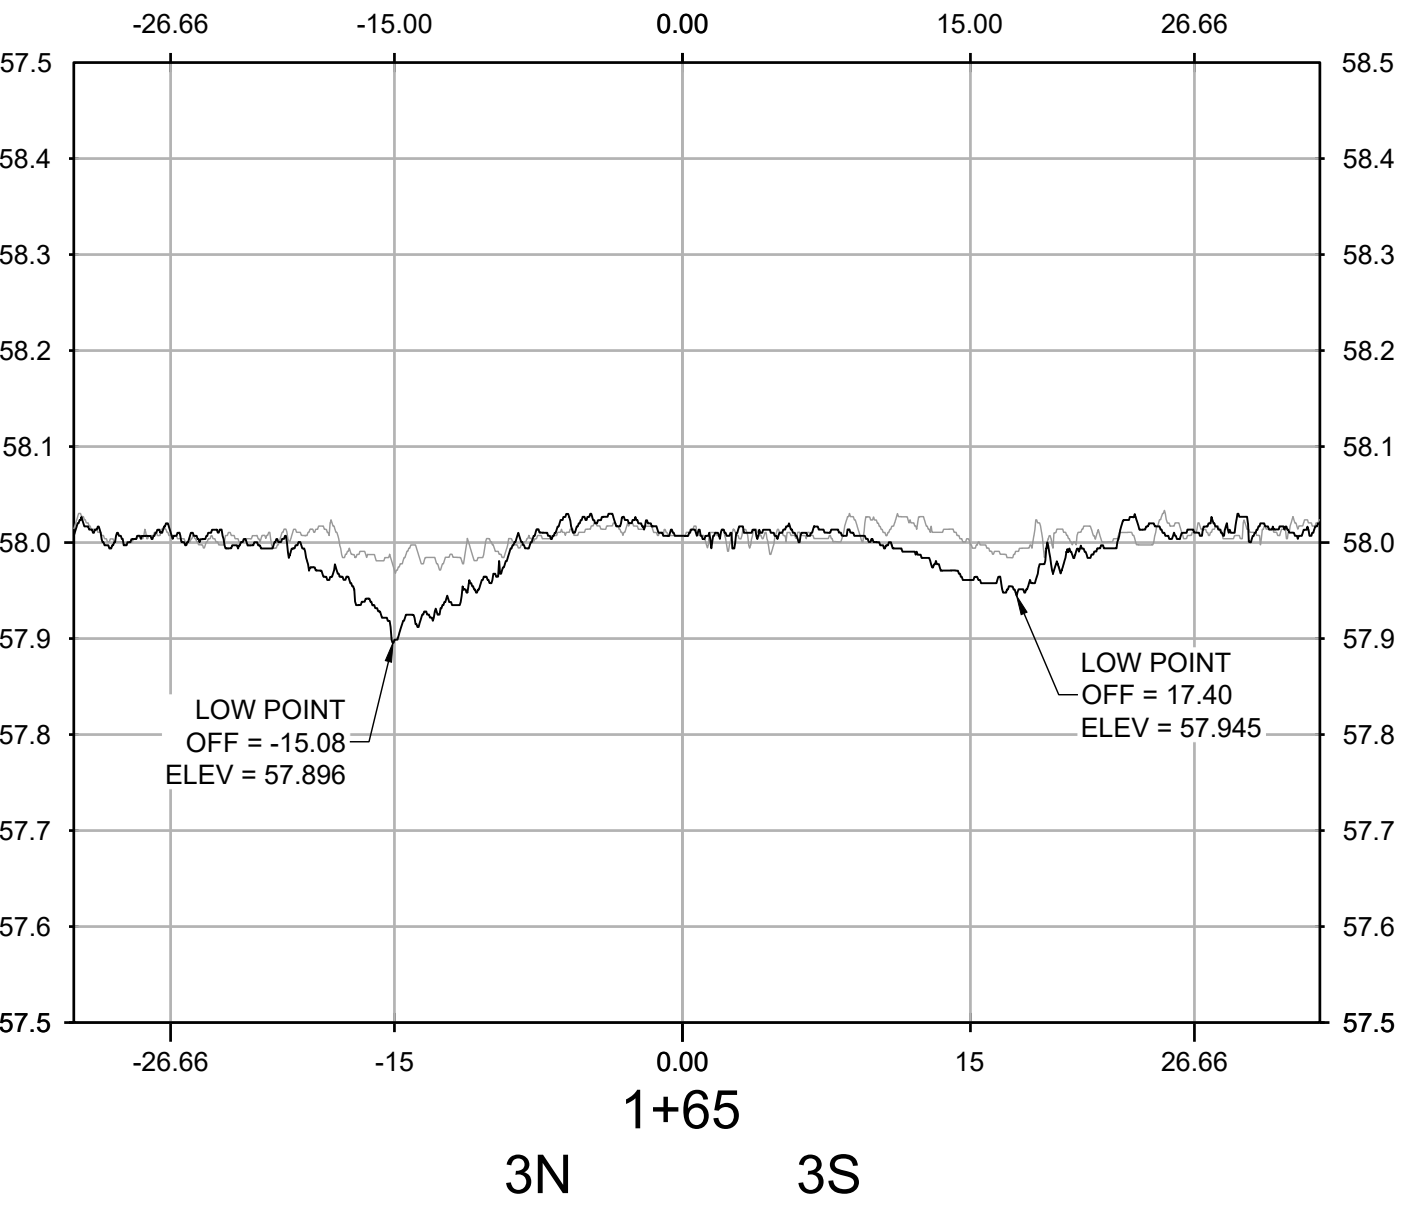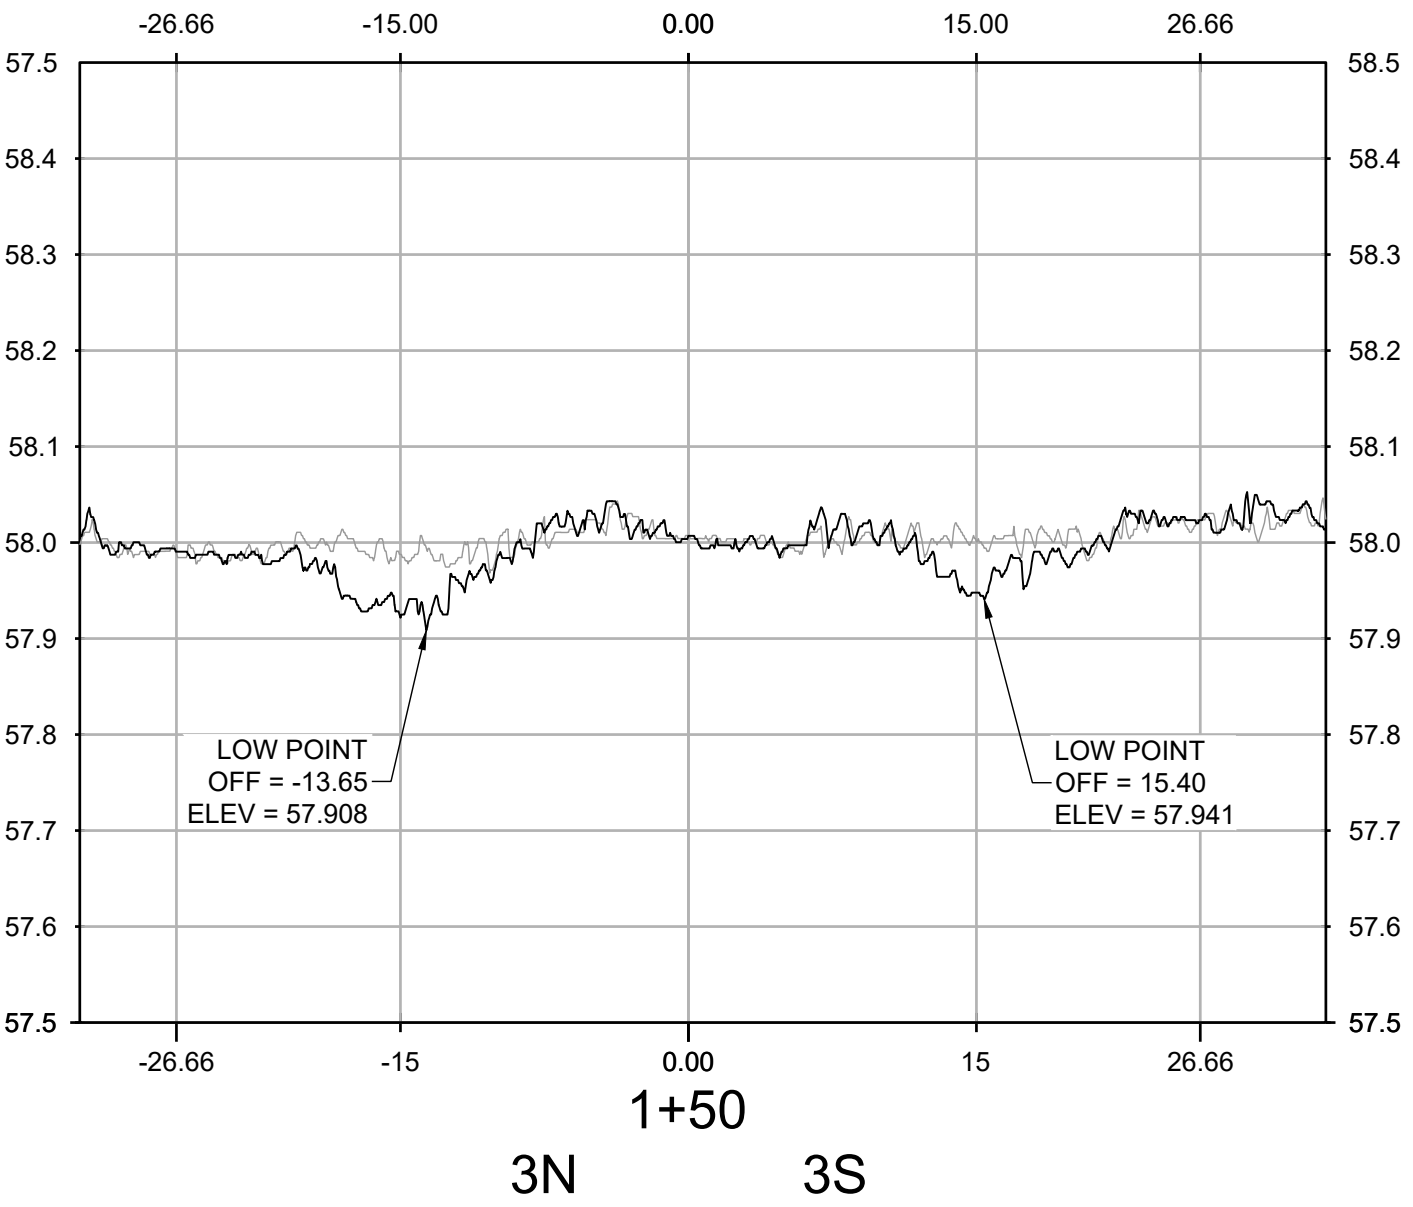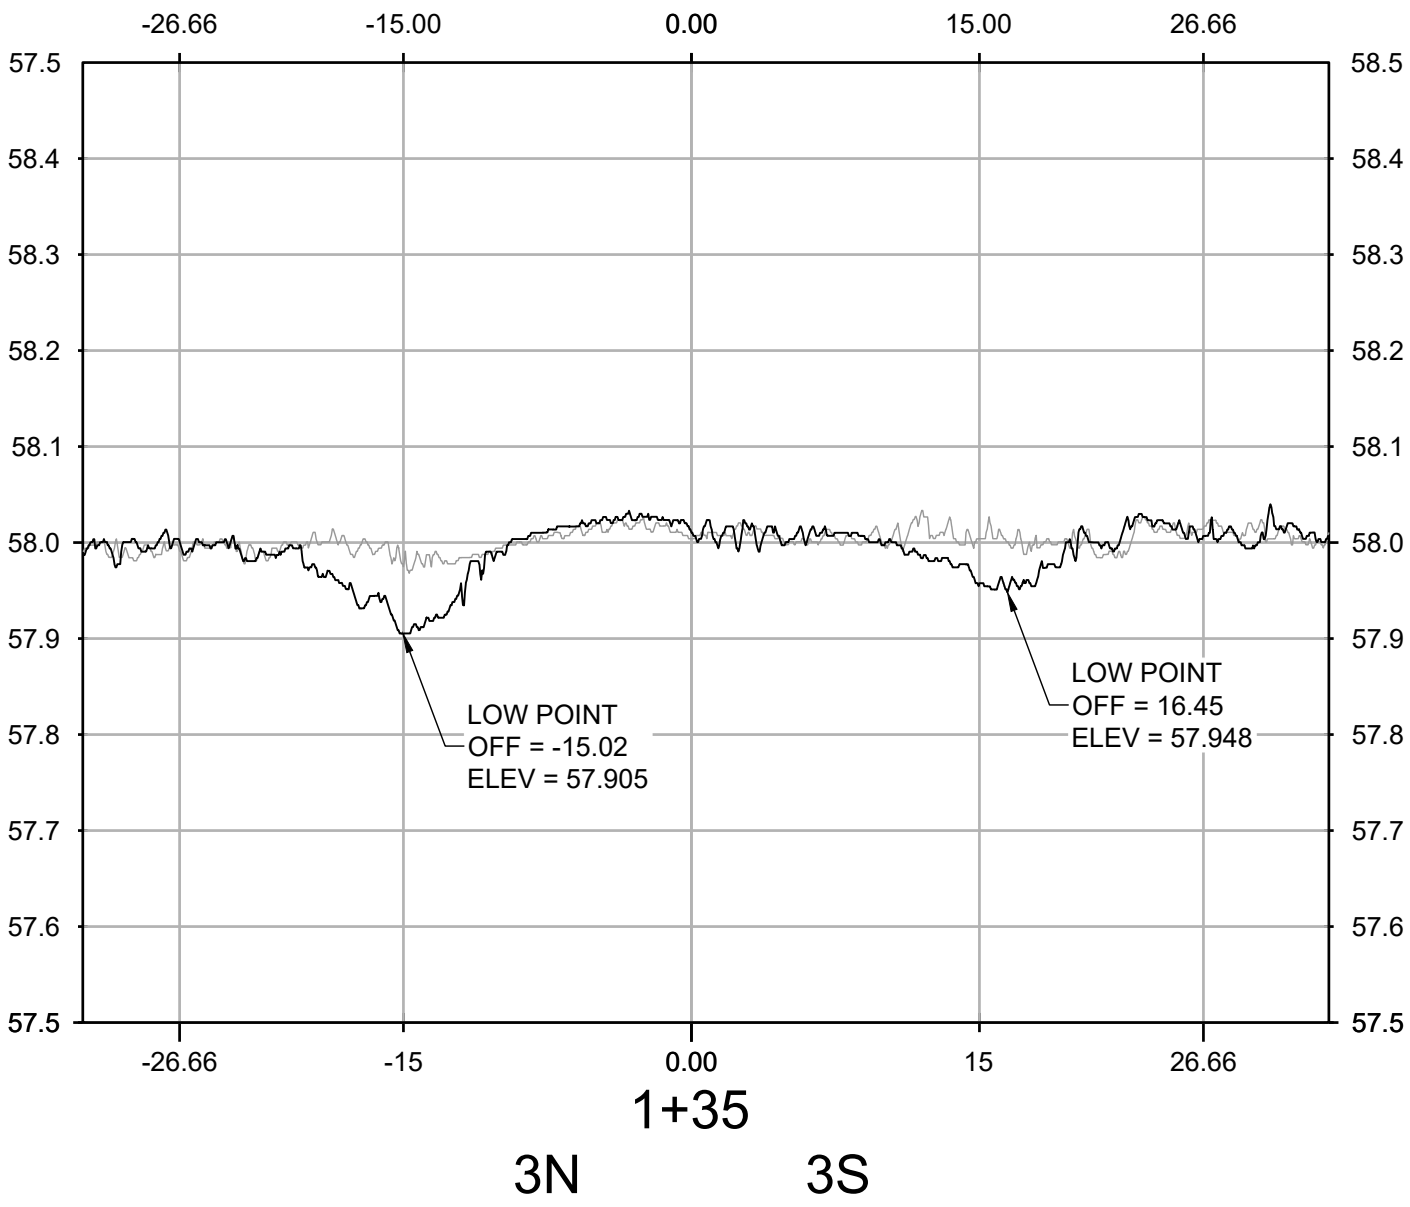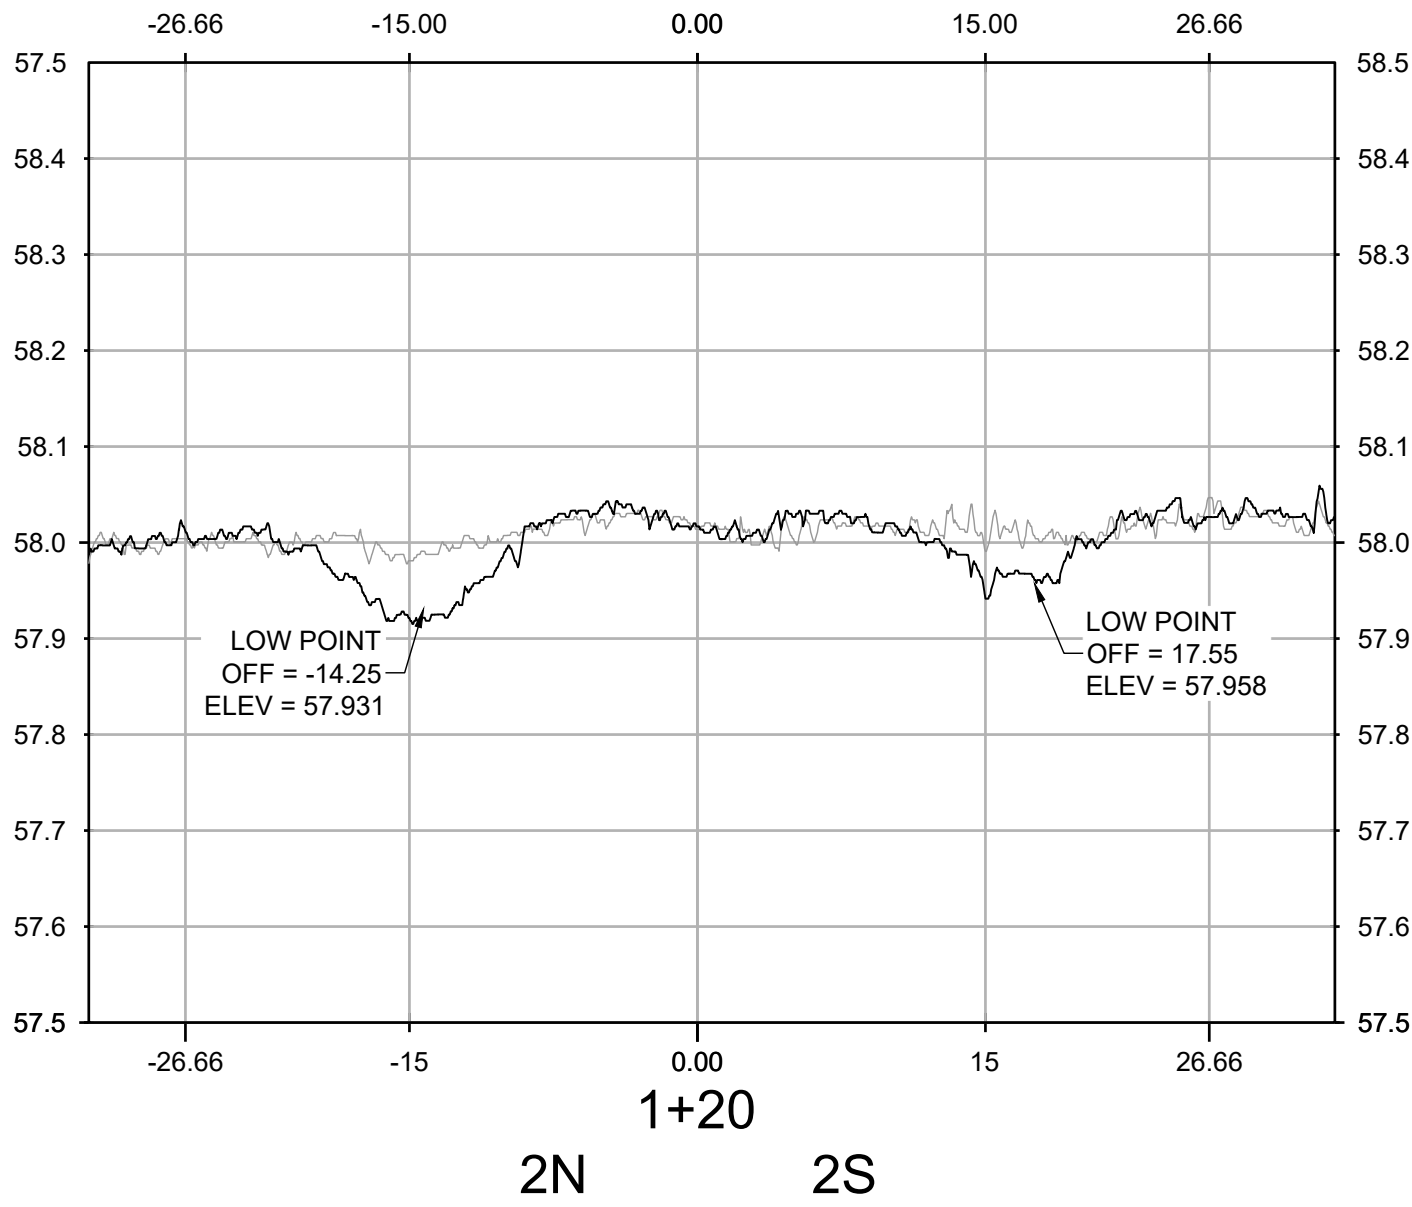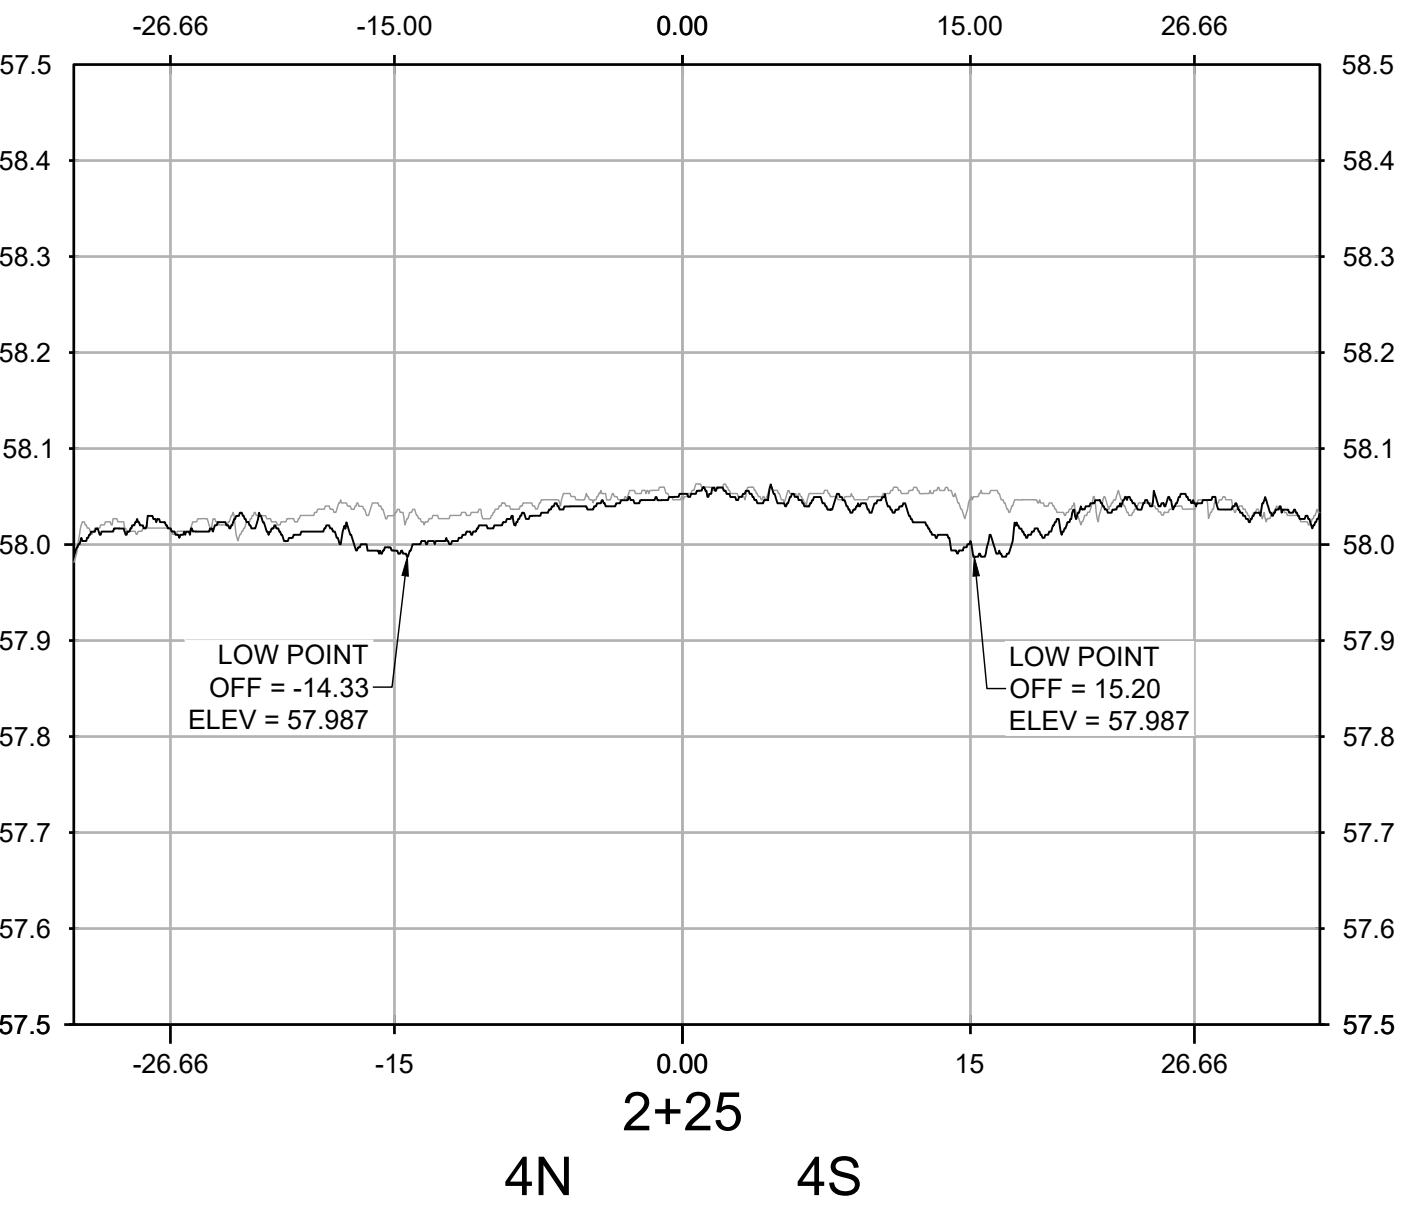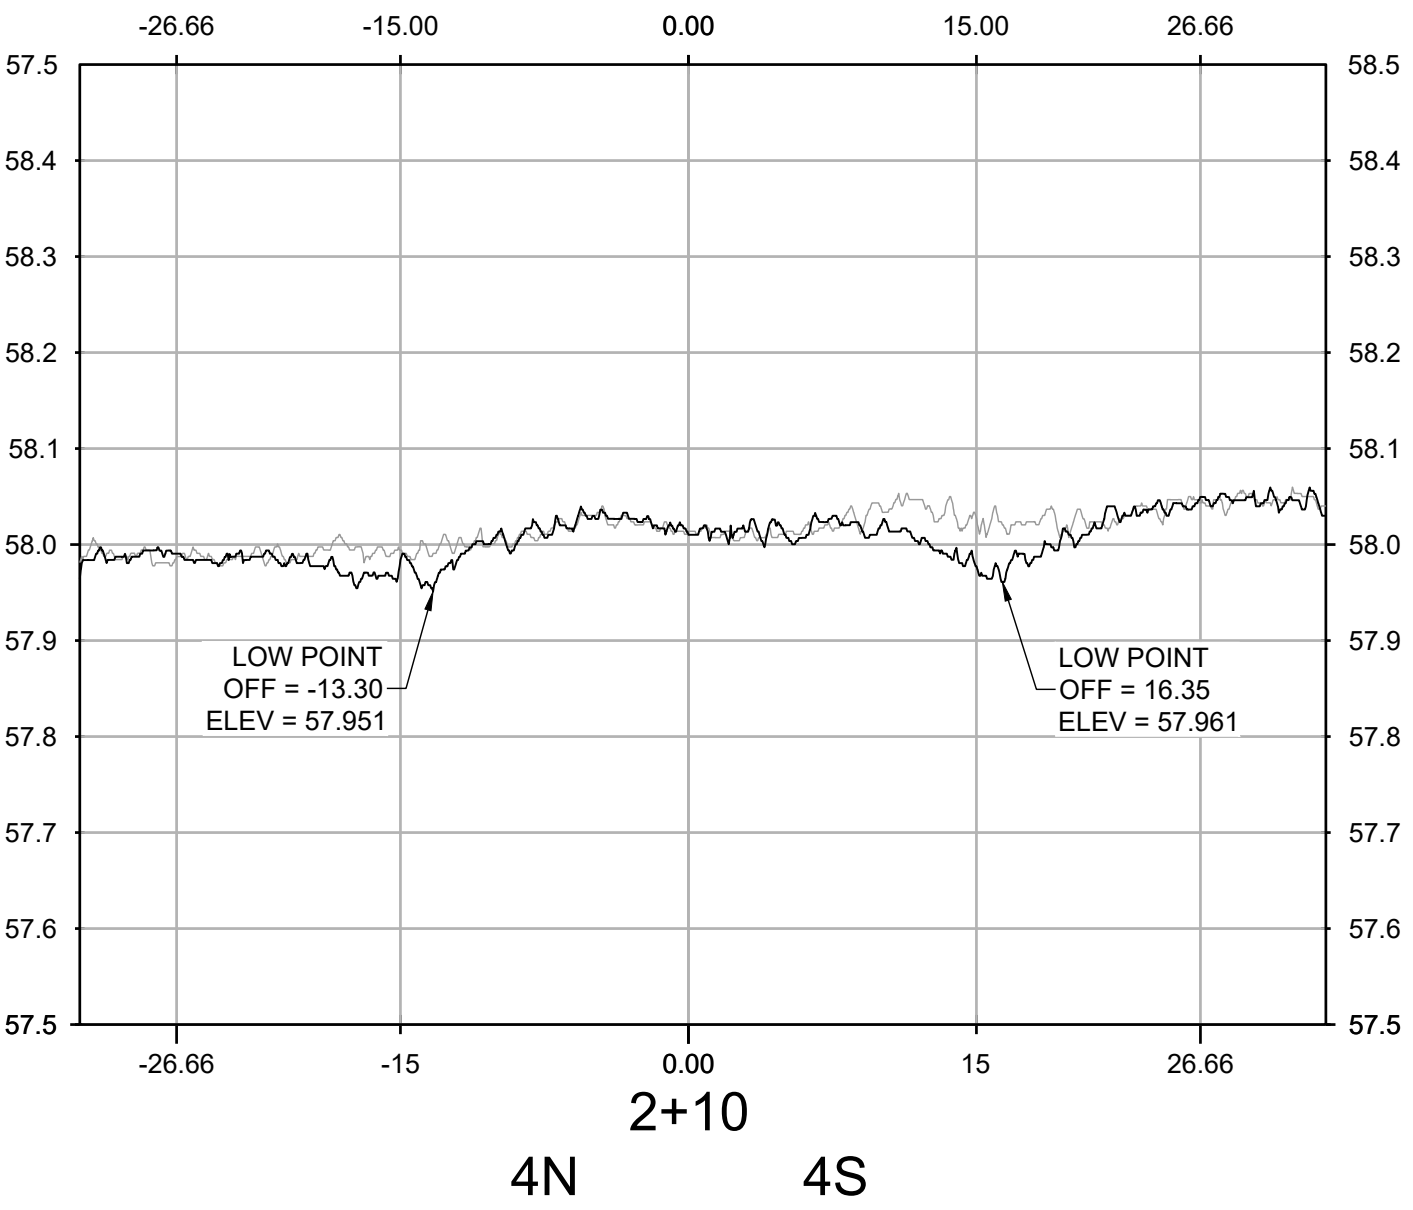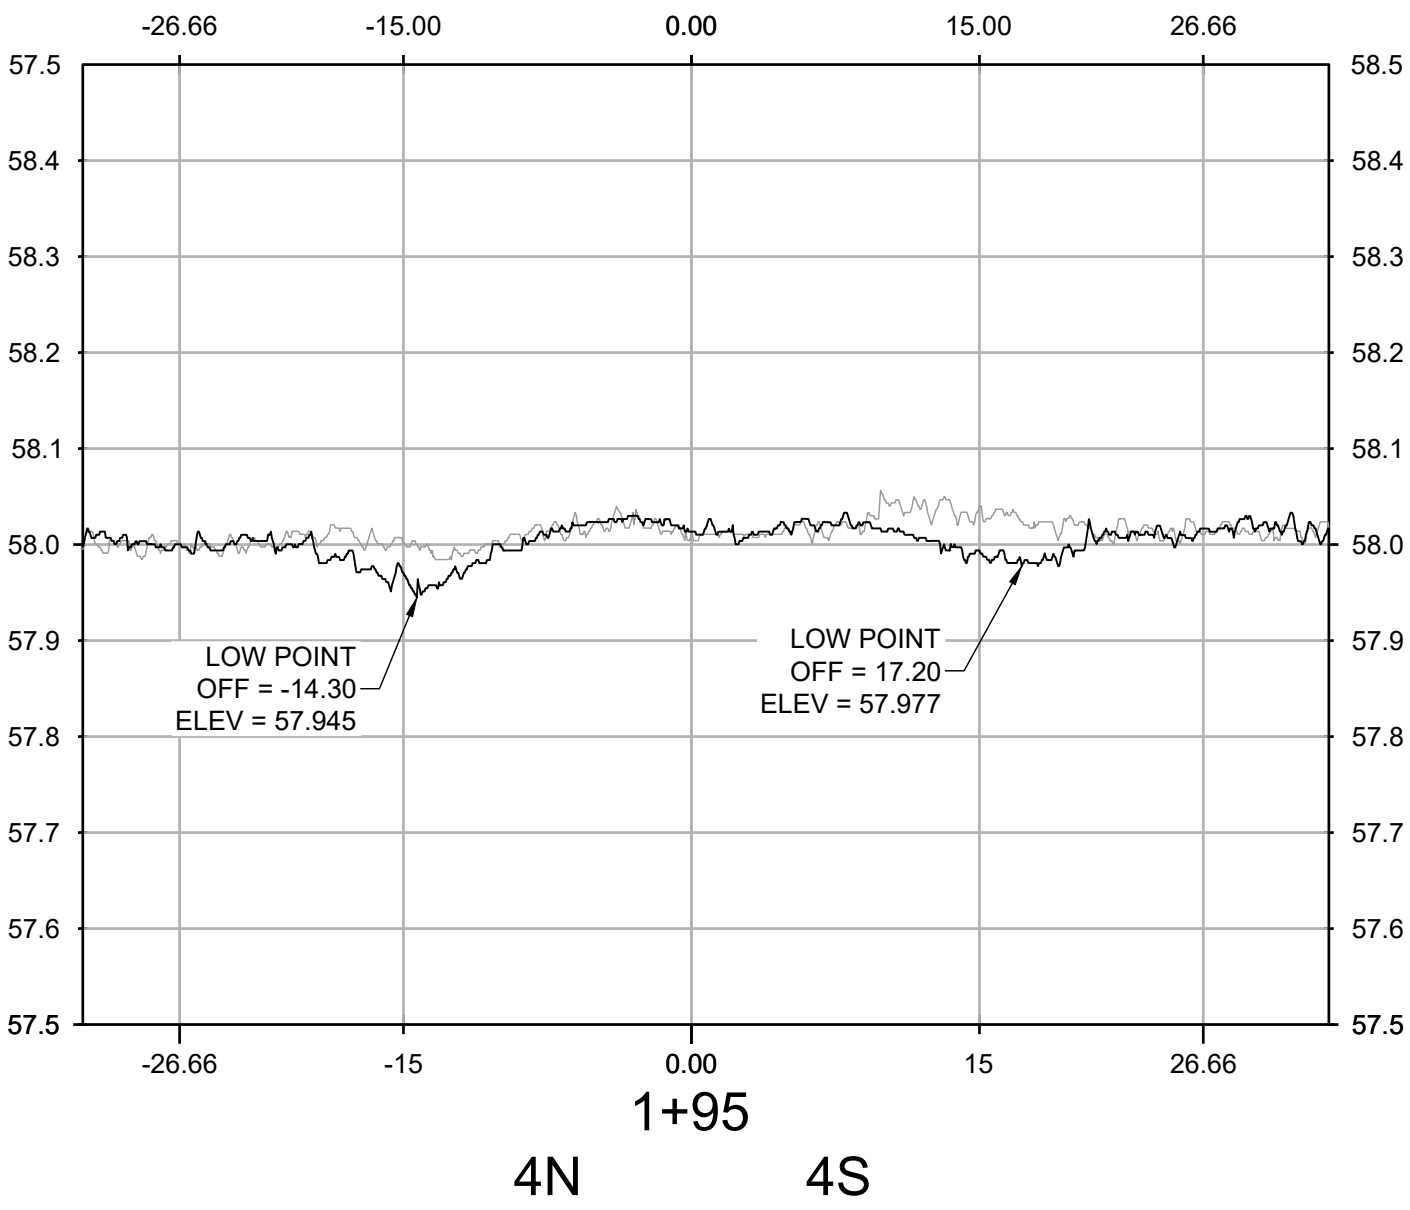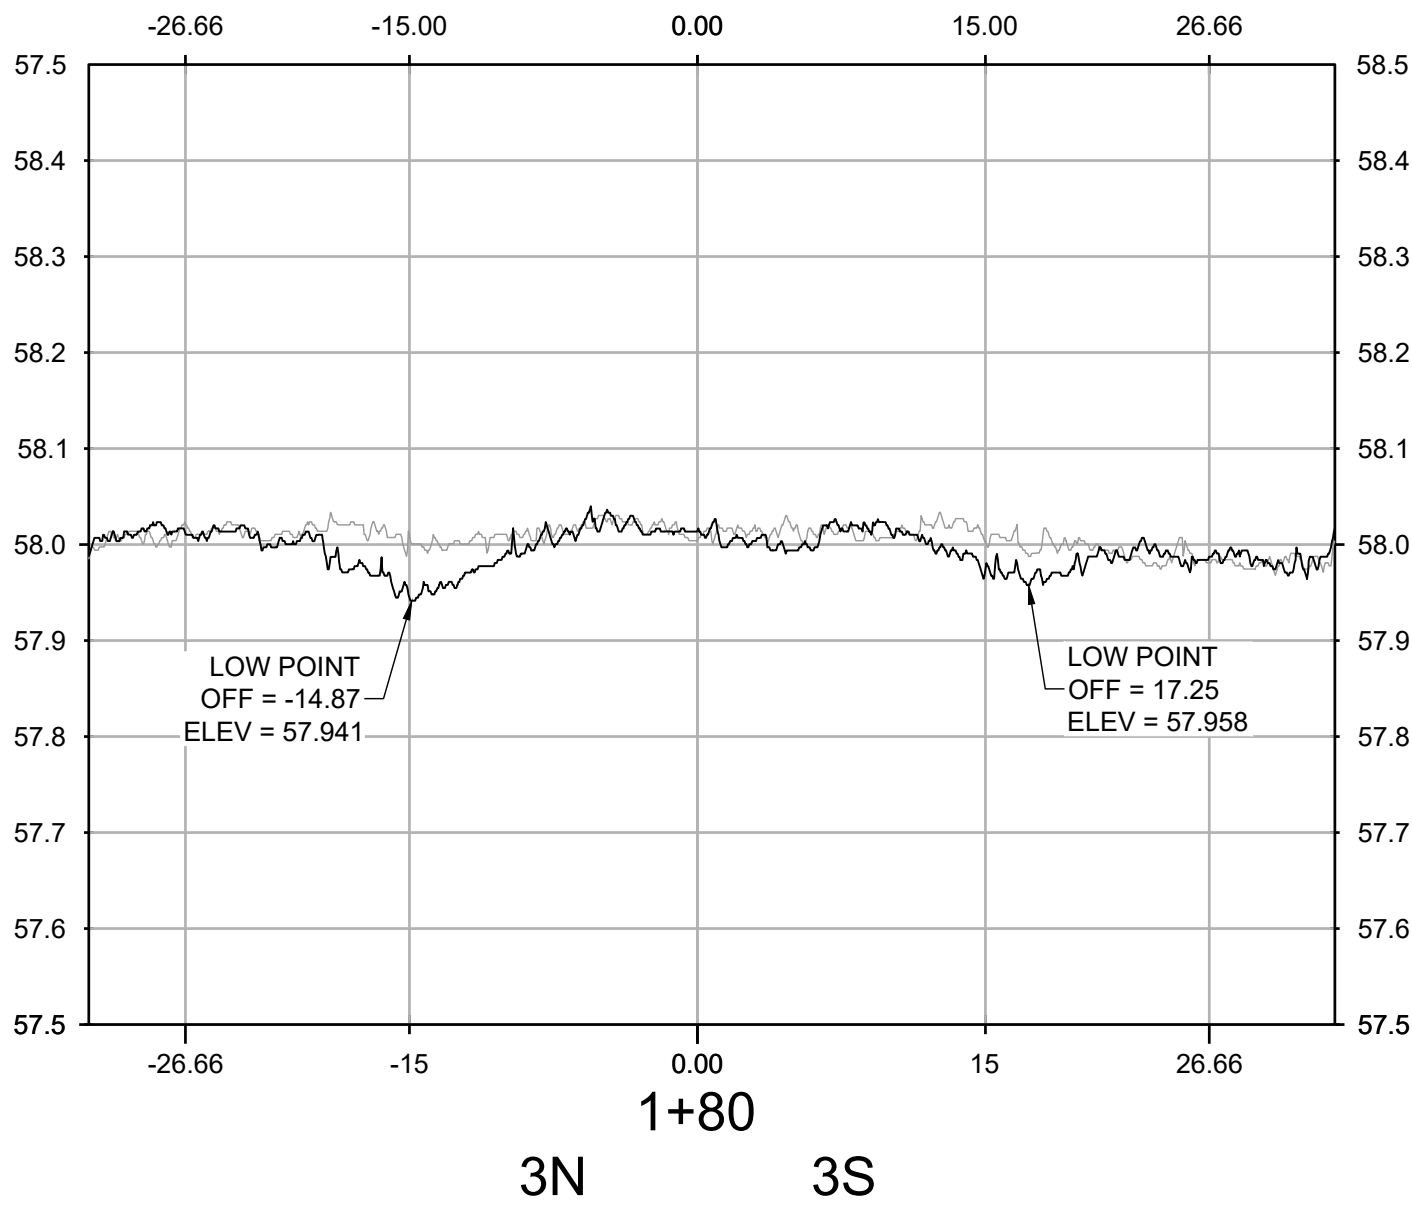


NO.	REVISIONS	DATE	BY	CHK	APR

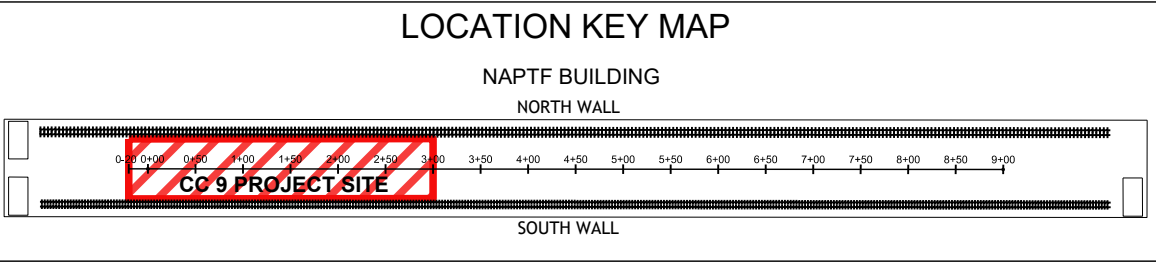



WSP USA Inc.  
500 Summit Lake Drive,  
Suite 450  
Valhalla, NY 10595  
914-747-1120

FOR



NATIONAL  
AIRPORT PAVEMENT  
TEST FACILITY  
ATLANTIC CITY  
AIRPORT  
NEW JERSEY 08234

	NAME	DATE
DRAWN	A. KANNAN	05/24/2021
CHECKED	C. UNZICKER	05/25/2021
FAA APPROVAL DATE:		

PROJECT NO: CC9

SIZE: ANSI D







SCALE: AS NOTED

SHEET 5 OF 6


TRANSVERSE PROFILES


210416 TRAFFIC WEEKLY SCAN 2

CAD FILE: 20210421\_FAA-ATRD-WS2.DWG

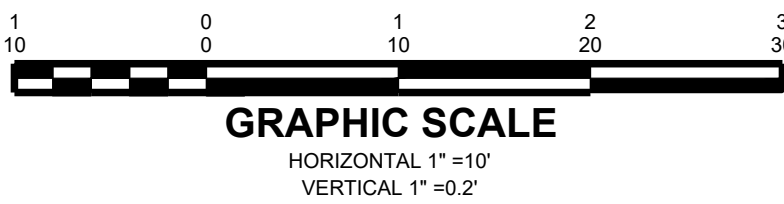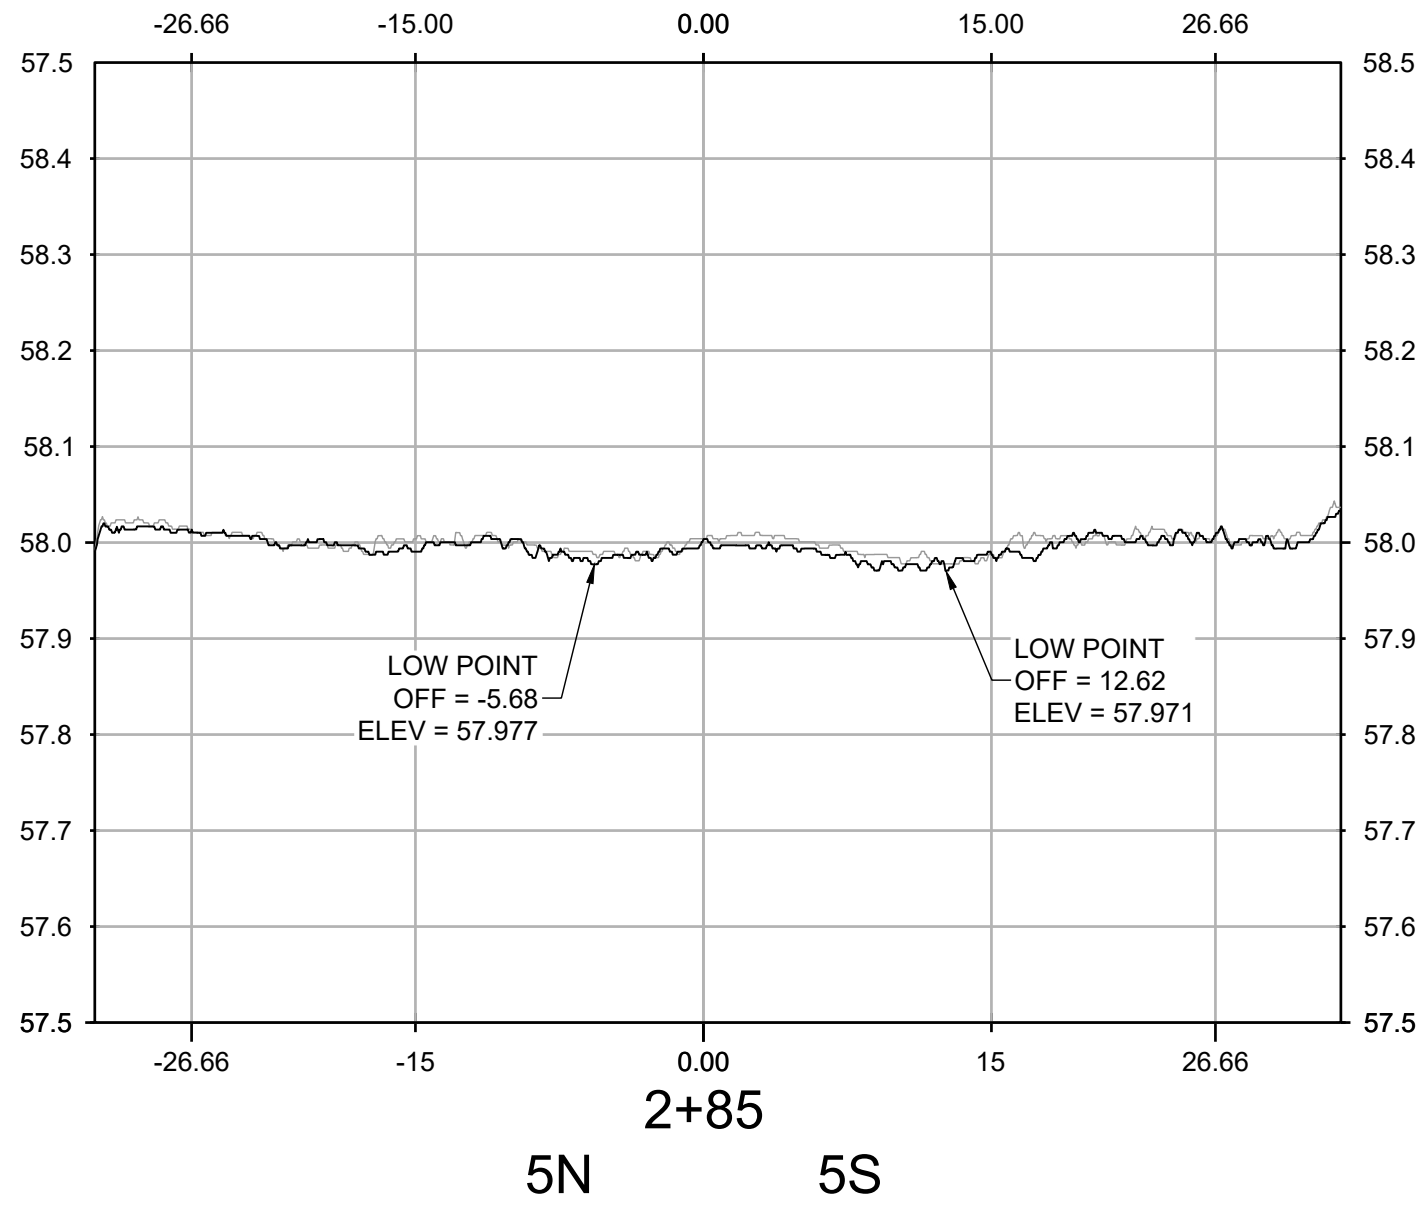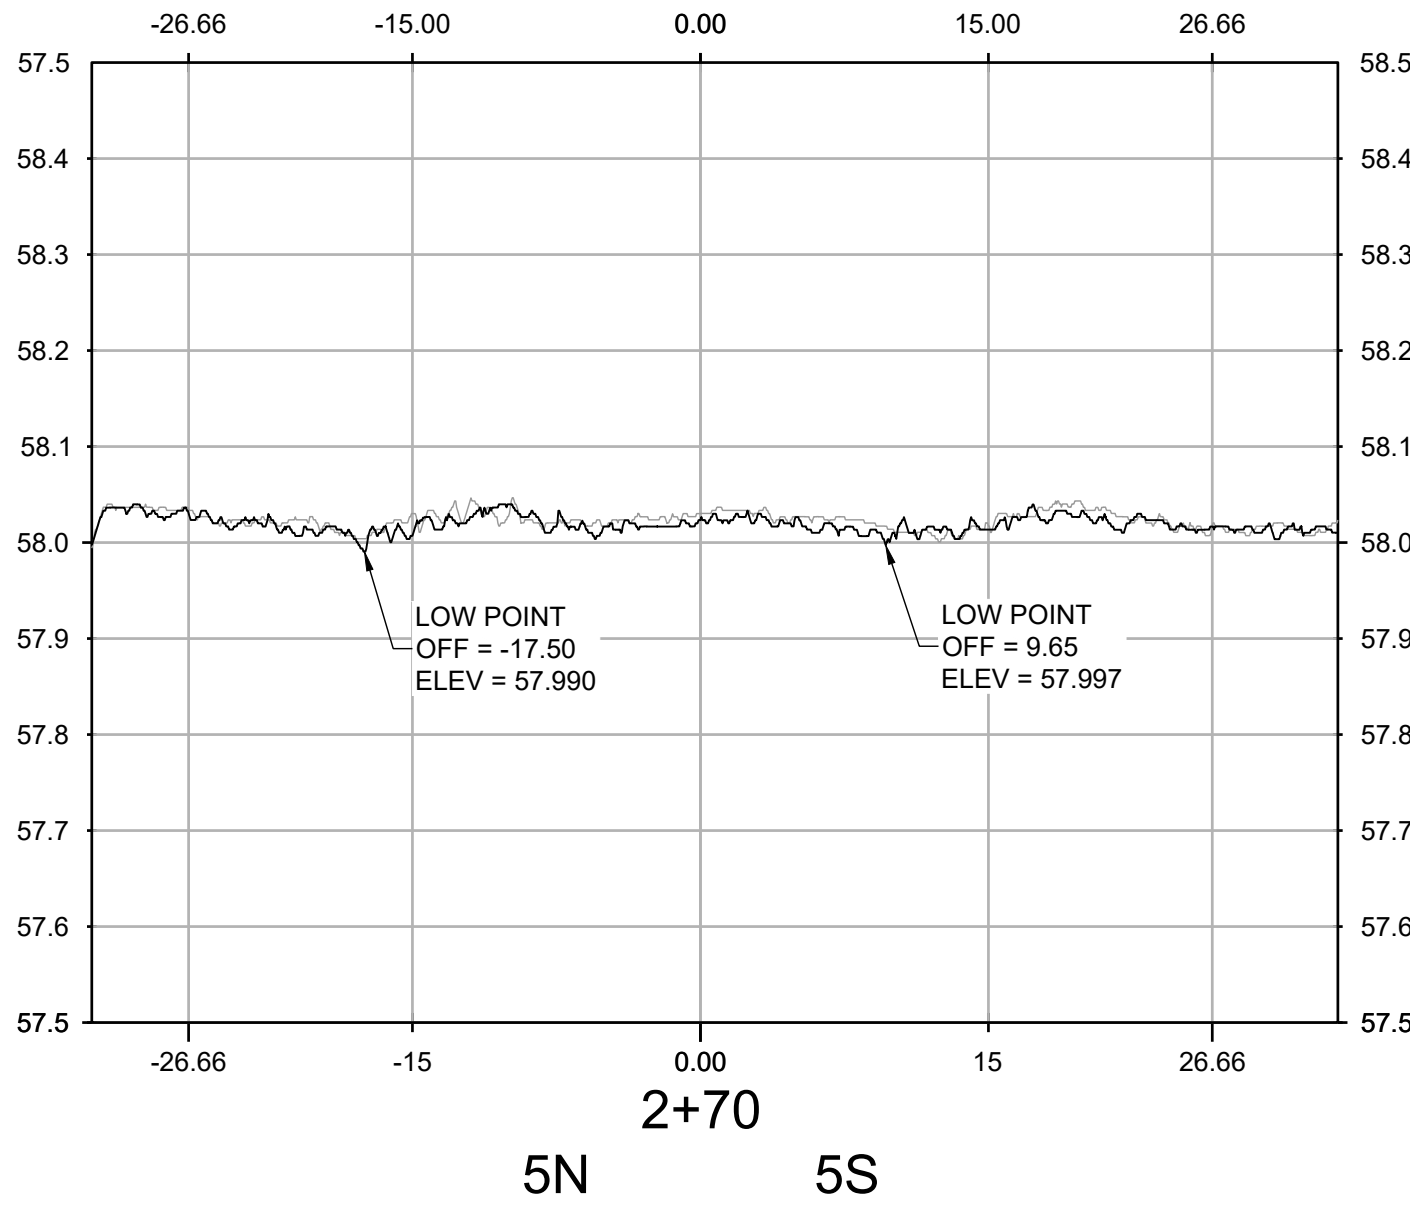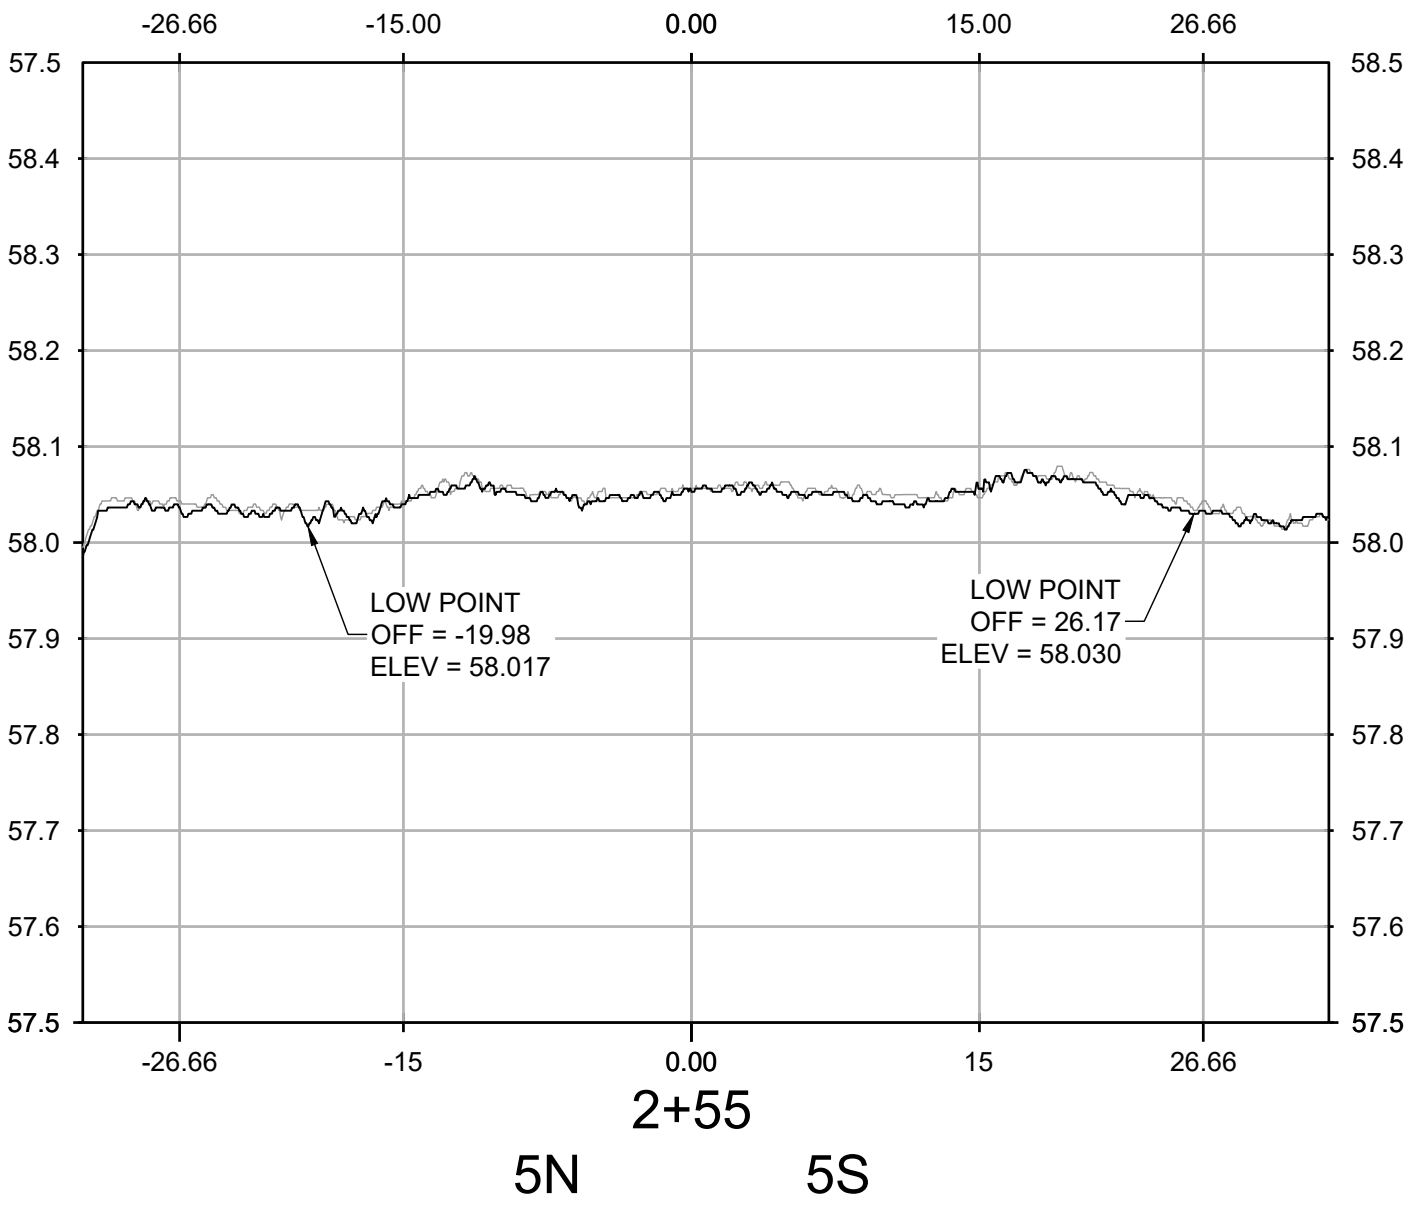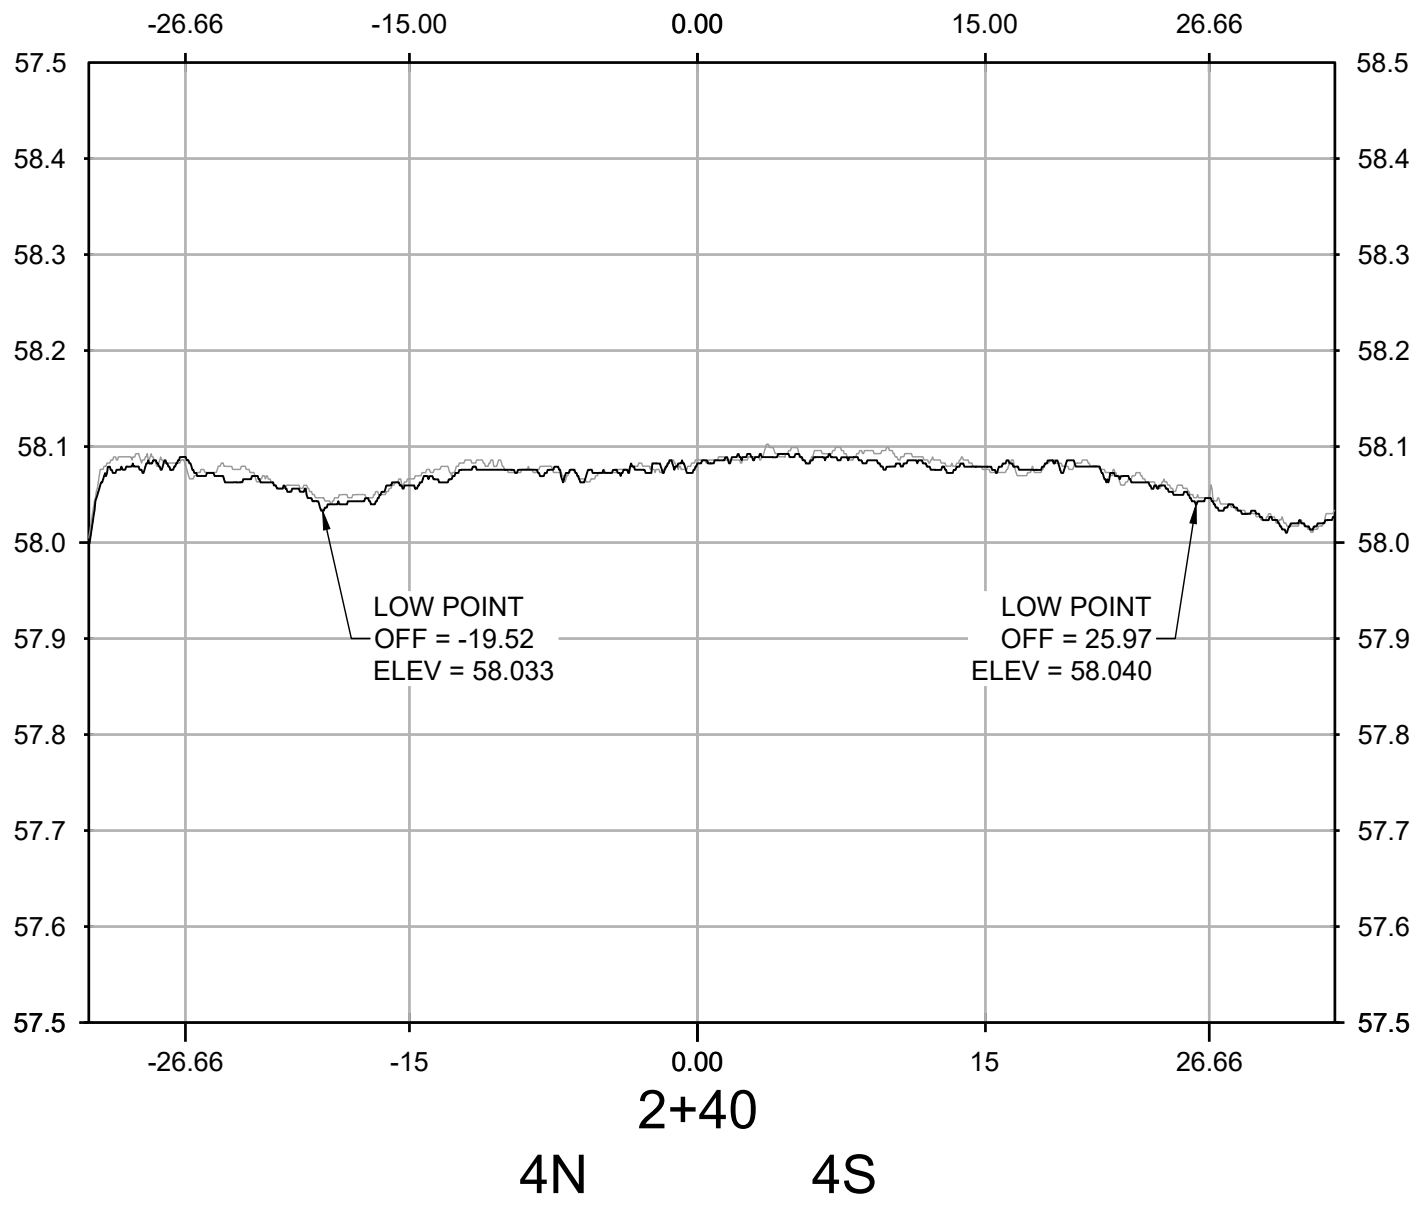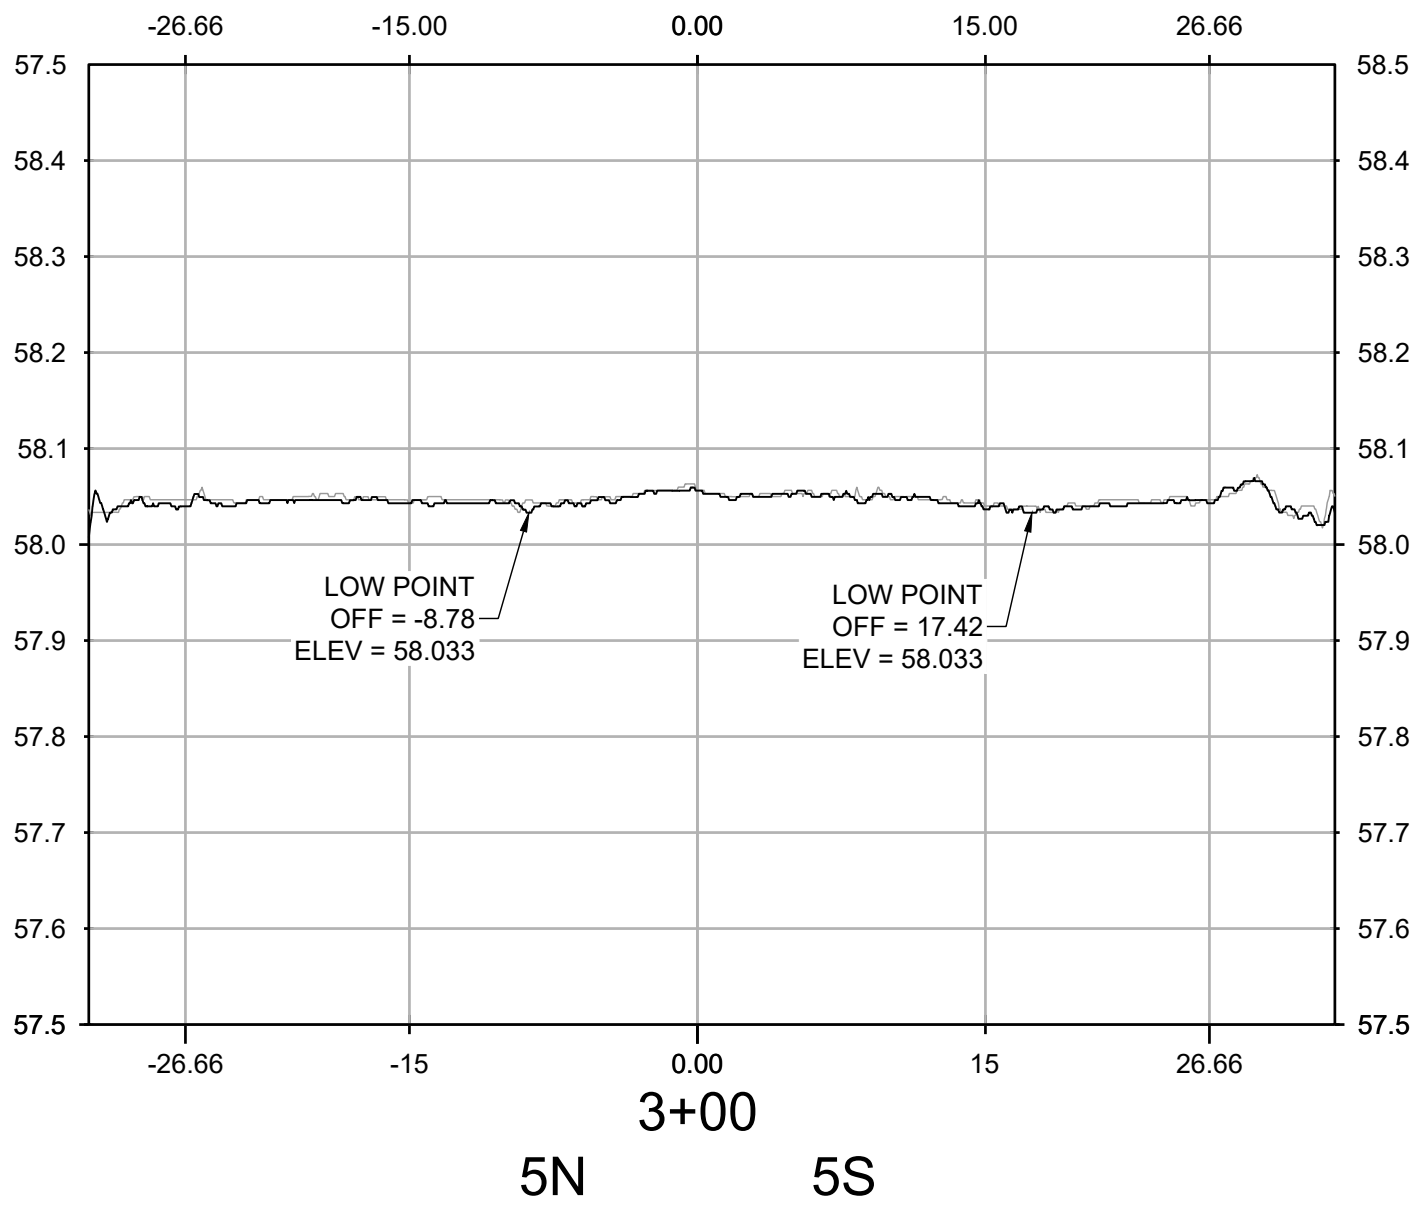


NO.	REVISIONS	DATE	BY	CHK	APR

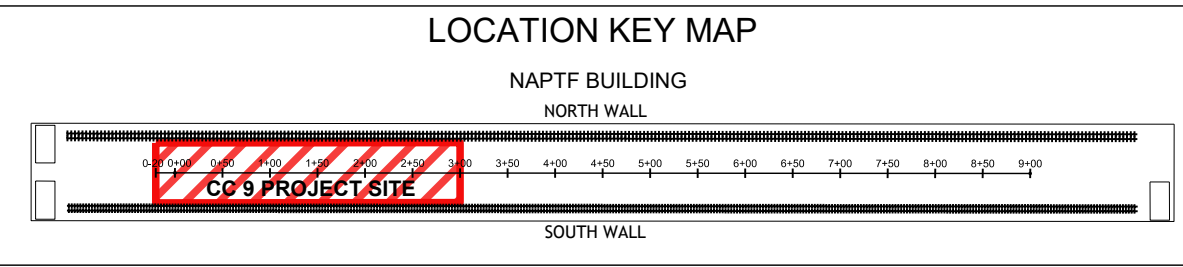

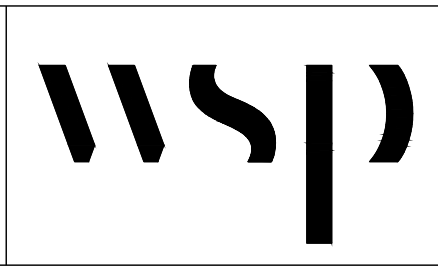

WSP USA Inc.  
500 Summit Lake Drive,  
Suite 450  
Valhalla, NY 10595  
914-747-1120

FOR



NATIONAL  
AIRPORT PAVEMENT  
TEST FACILITY  
ATLANTIC CITY  
AIRPORT  
NEW JERSEY 08234

DRAWN	A. KANNAN	05/24/2021
CHECKED	C. UNZICKER	05/25/2021
FAA APPROVAL DATE:		
PROJECT NO: CC9		

SIZE: ANSI D

SCALE: AS NOTED

SHEET 6 OF 6

CAD FILE: 20210421\_FAA-ATRD-WS2.DWG