



--	--	


CAD FILE: 20210513_FAA-ATRD-WS3.DWG

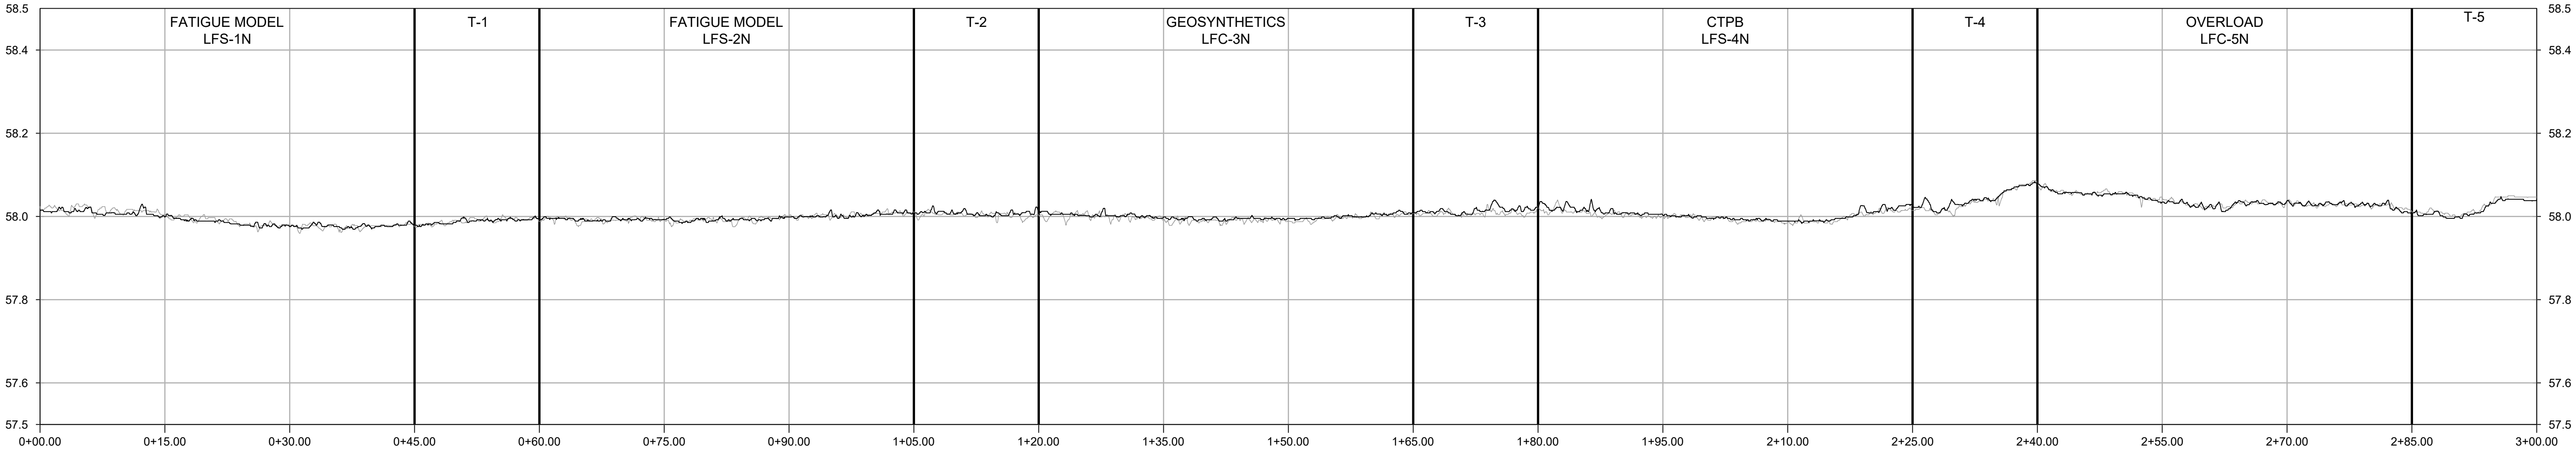


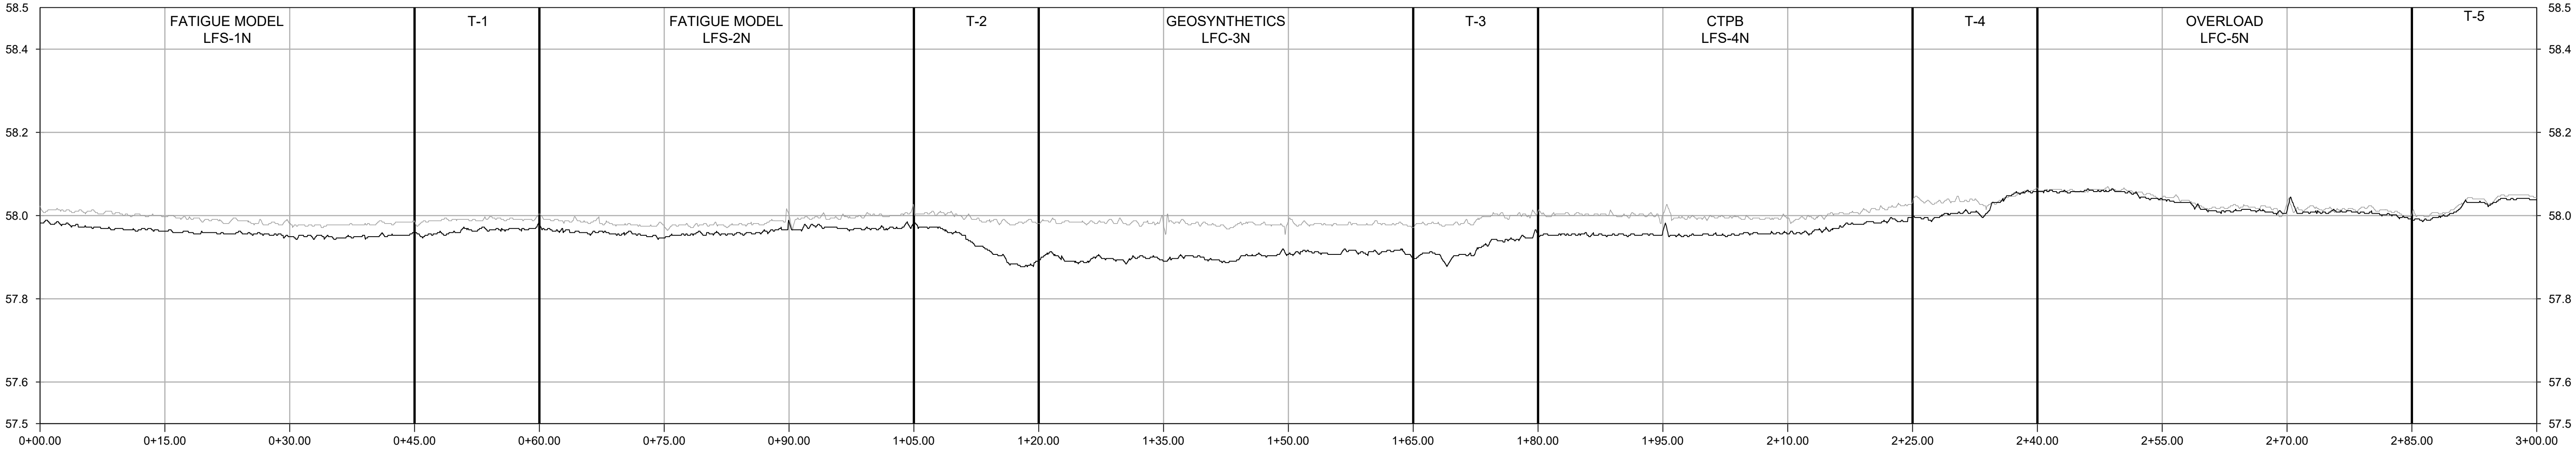










-26.66 N

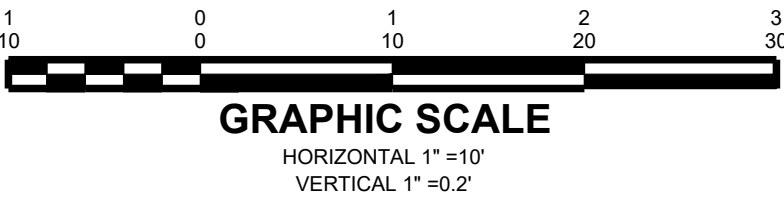


-15.00 N

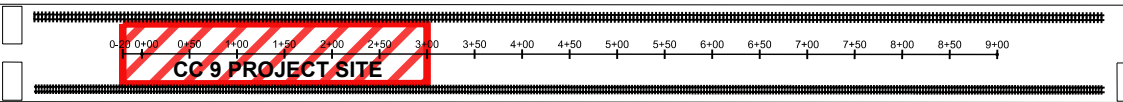


					<div>LOCATION KEY MAP</div> <div>NAPTf BUILDING</div> <div>NORTH WALL</div> <div></div> <div>SOUTH WALL</div>					<div></div> <div>WSP USA Inc. 500 Summit Lake Drive, Suite 450 Valhalla, NY 10595 914-747-1120</div> <div>FOR</div> <div></div> <div>NATIONAL AIRPORT PAVEMENT TEST FACILITY ATLANTIC CITY AIRPORT NEW JERSEY 08234</div>							<div>NAME</div> <div>A. KANNAN</div>		<div>DATE</div> <div>05/24/2021</div>		<div>LONGITUDINAL PROFILES</div> <div>210423 TRAFFIC WEEKLY SCAN 3</div>				
							<div>CHECKED</div> <div>C. UNZICKER</div>		<div>DATE</div> <div>05/25/2021</div>																
<div>NO.</div> <div>REVISIONS</div>					<div>DATE</div> <div>BY</div> <div>CHK</div> <div>APR</div>		<div>FAA APPROVAL DATE:</div>		<div>PROJECT NO: CC9</div>		<div>SIZE: ANSI D</div>		<div>SCALE: AS NOTED</div>		<div>SHEET 3 OF 6</div>										

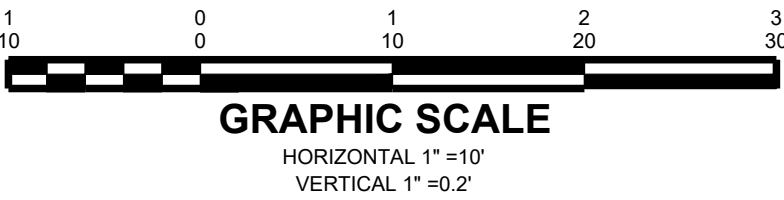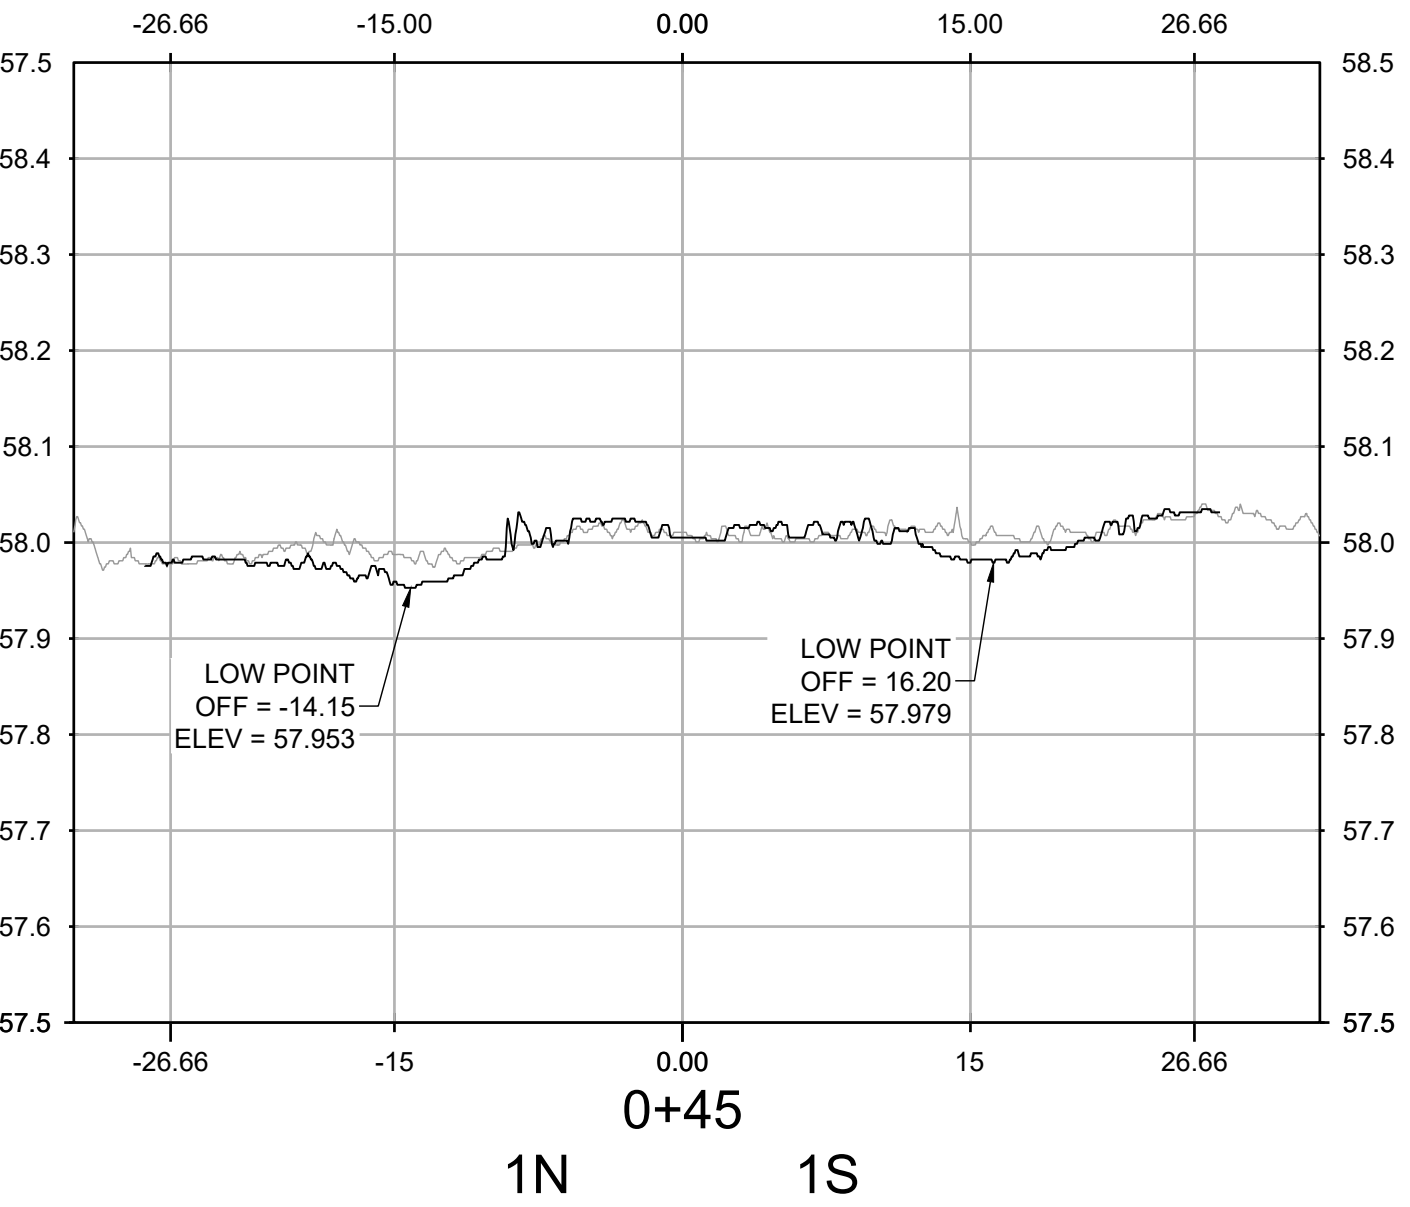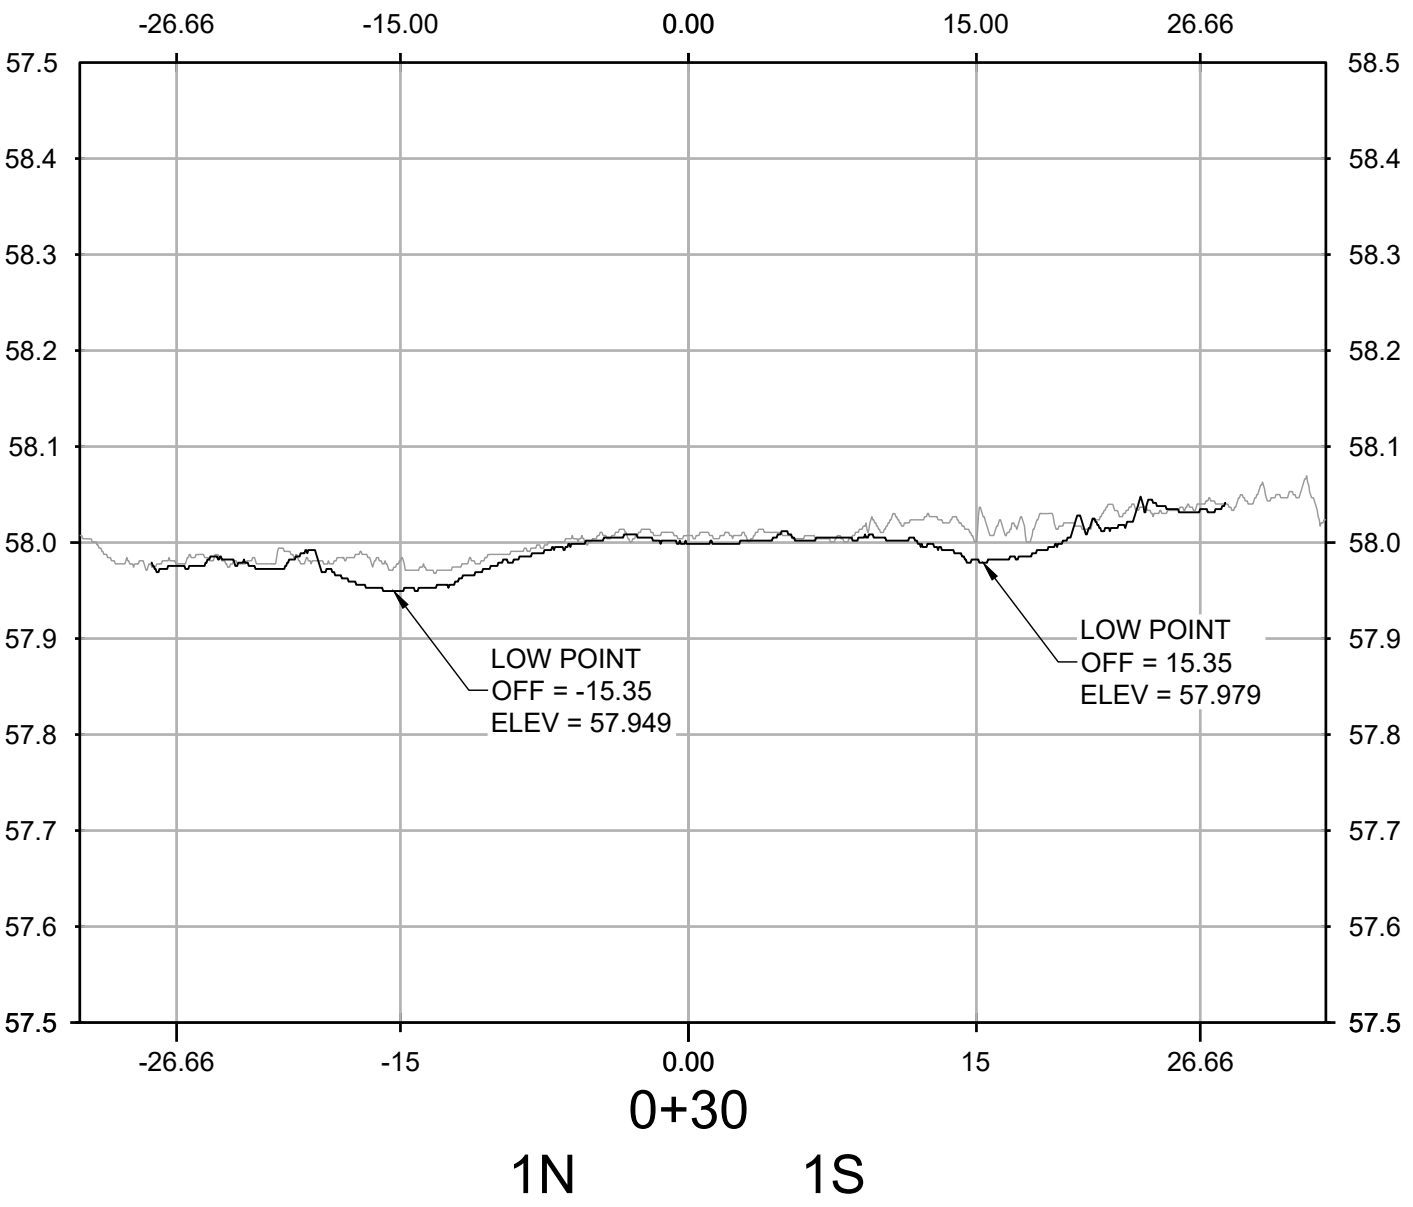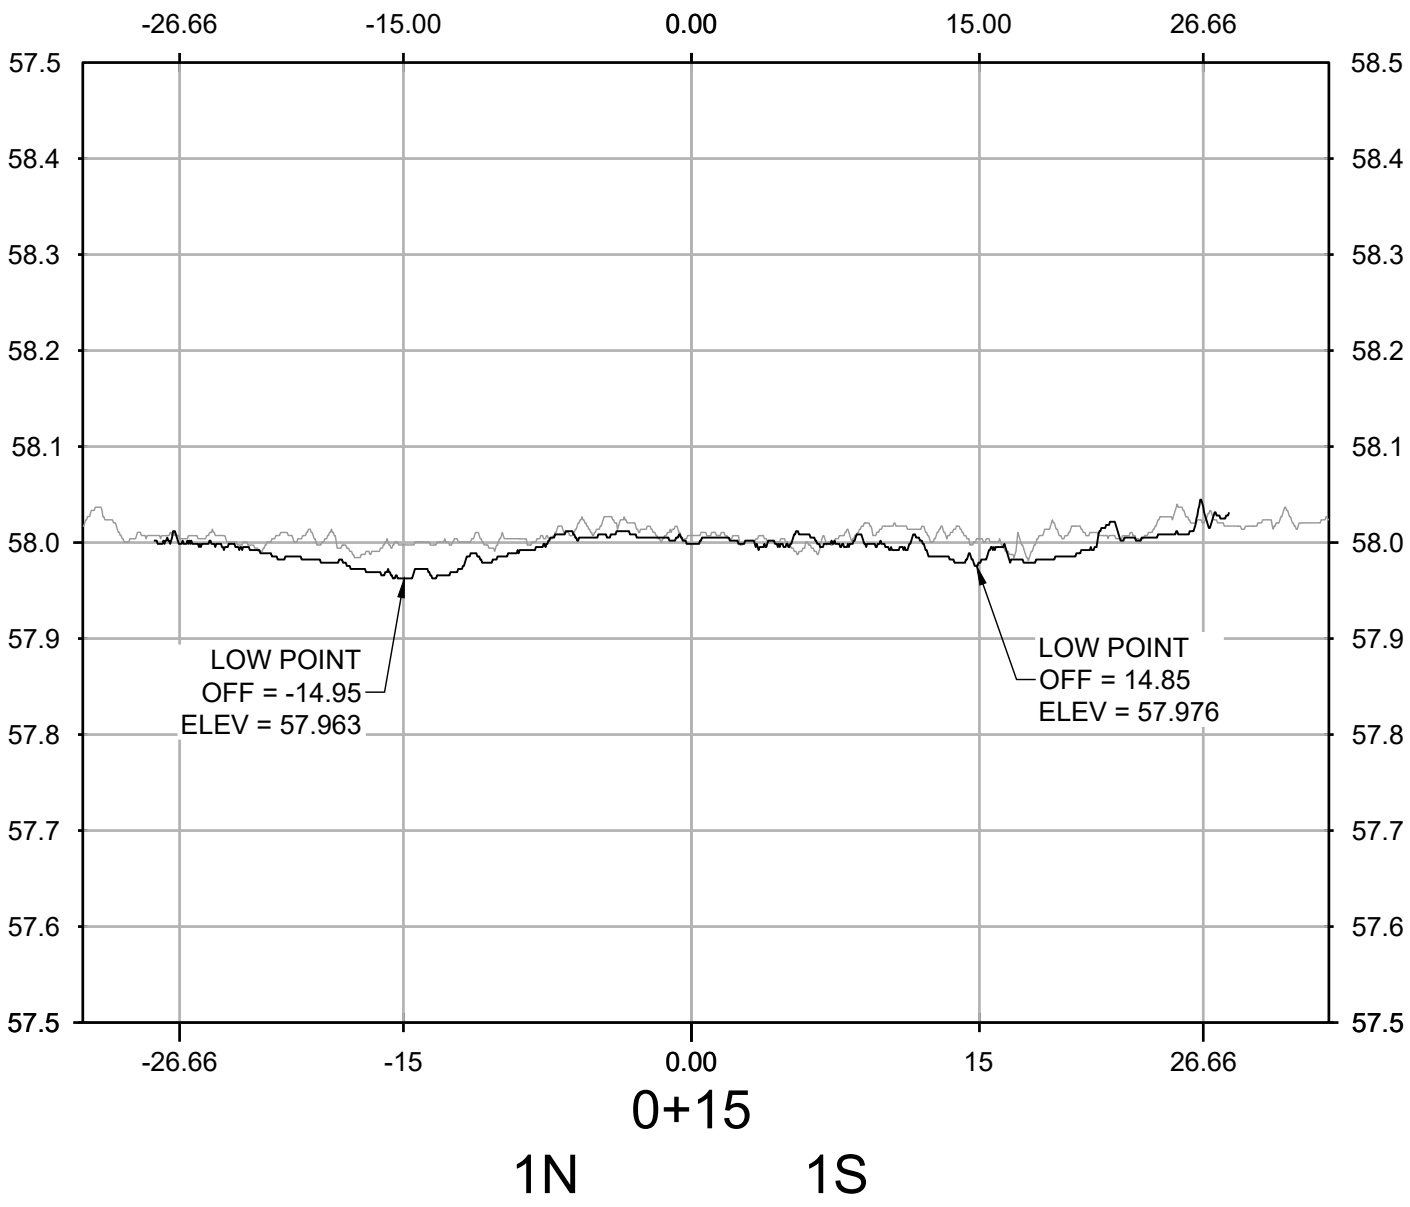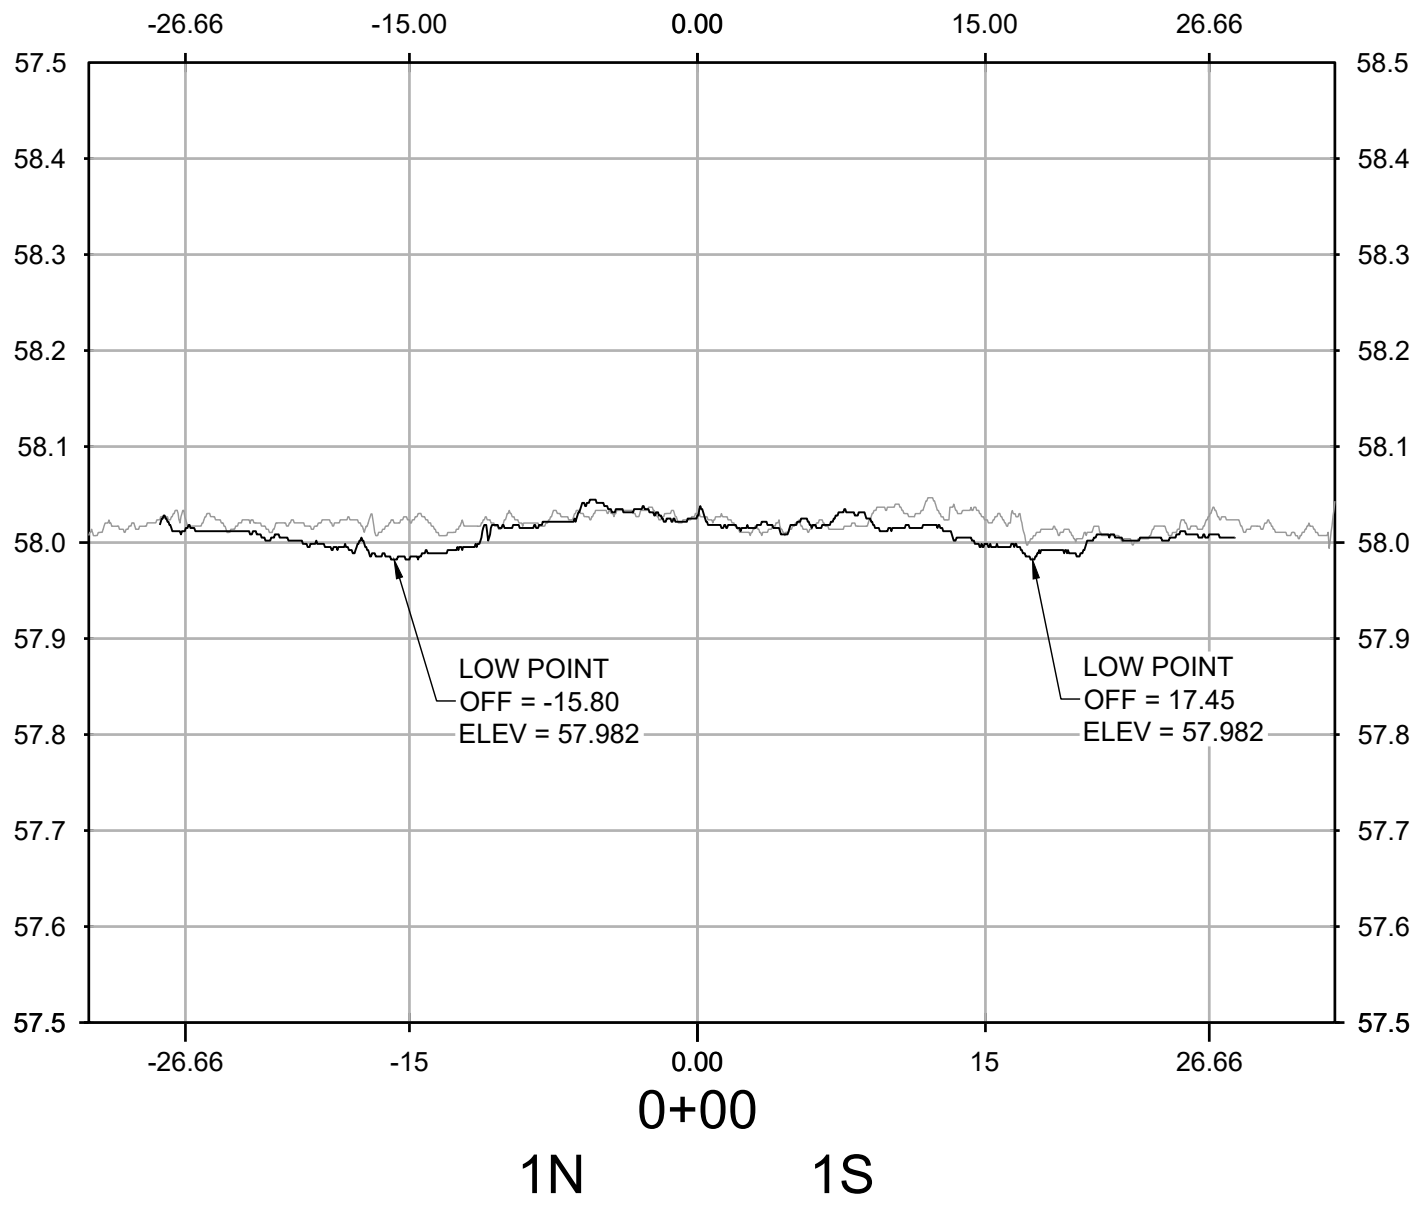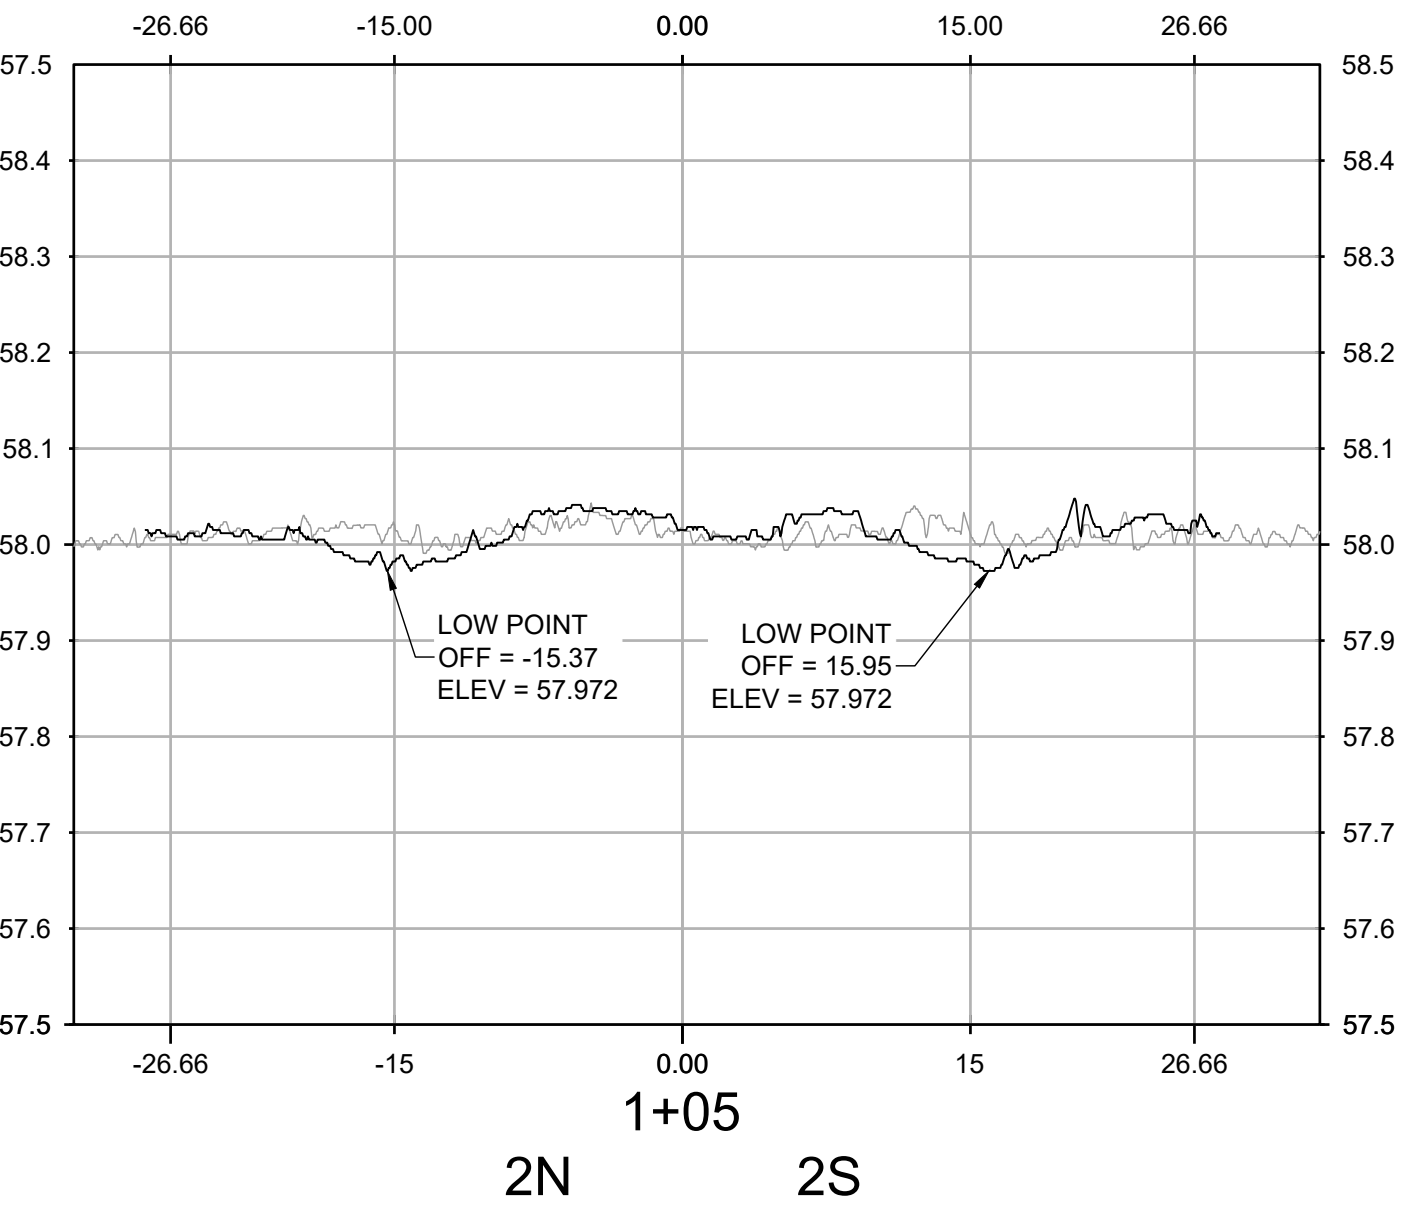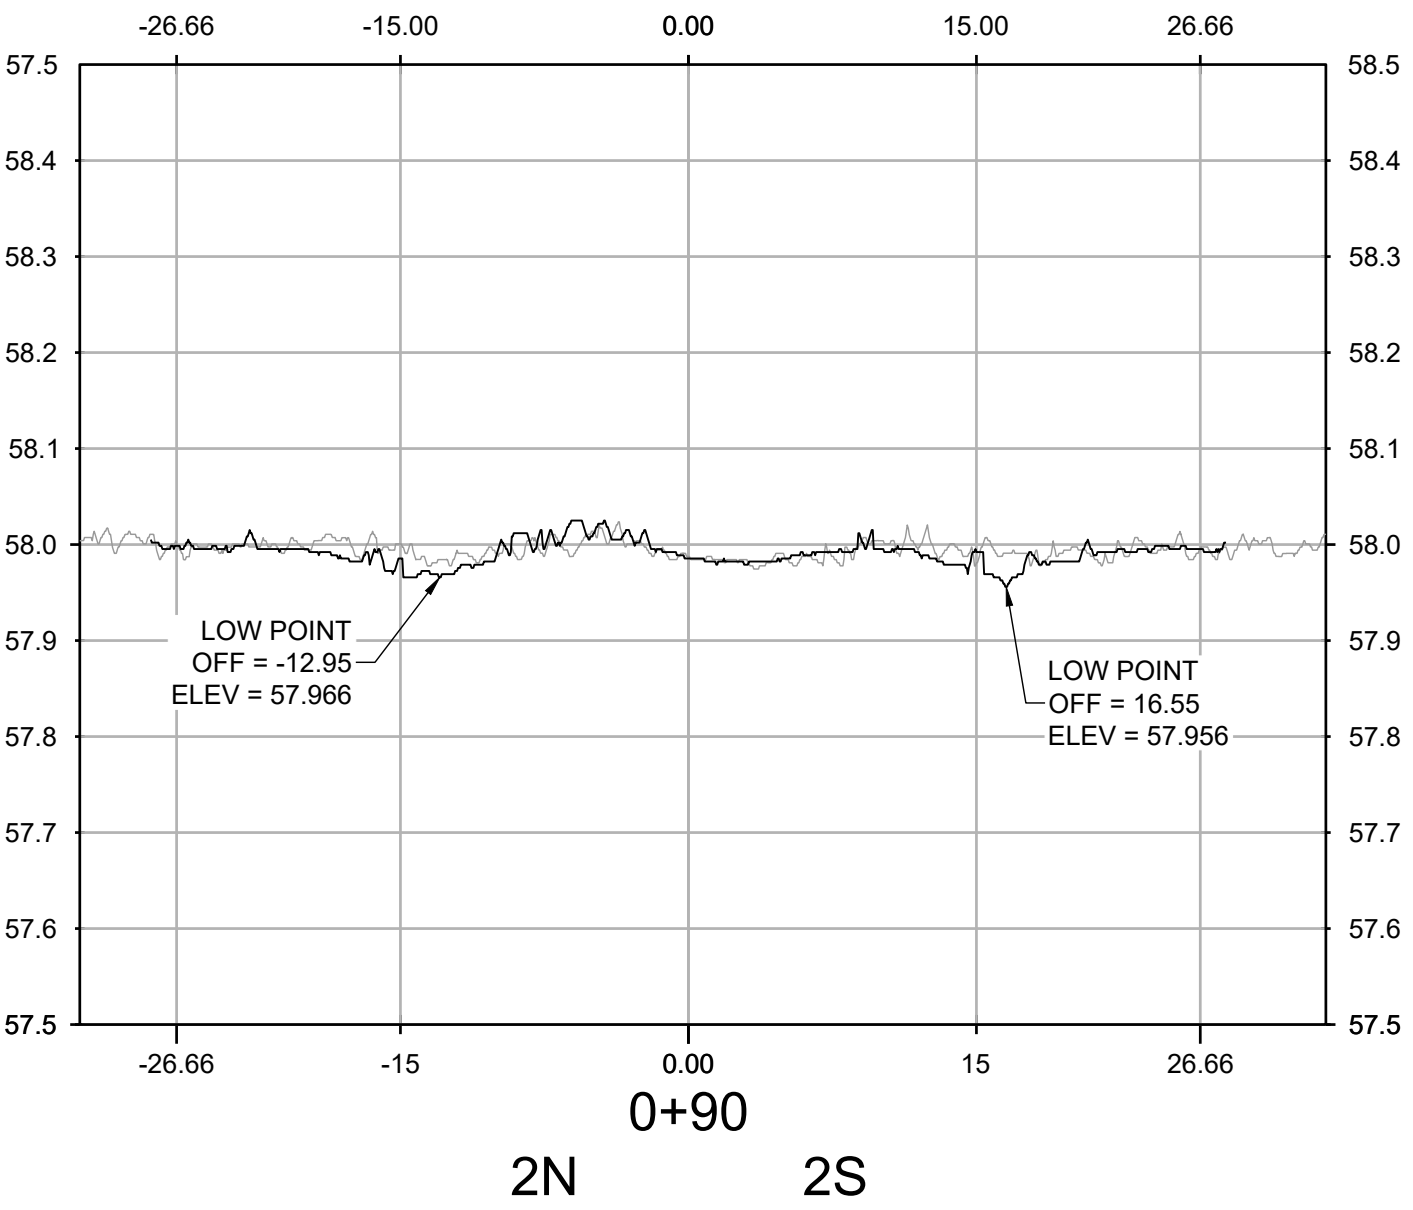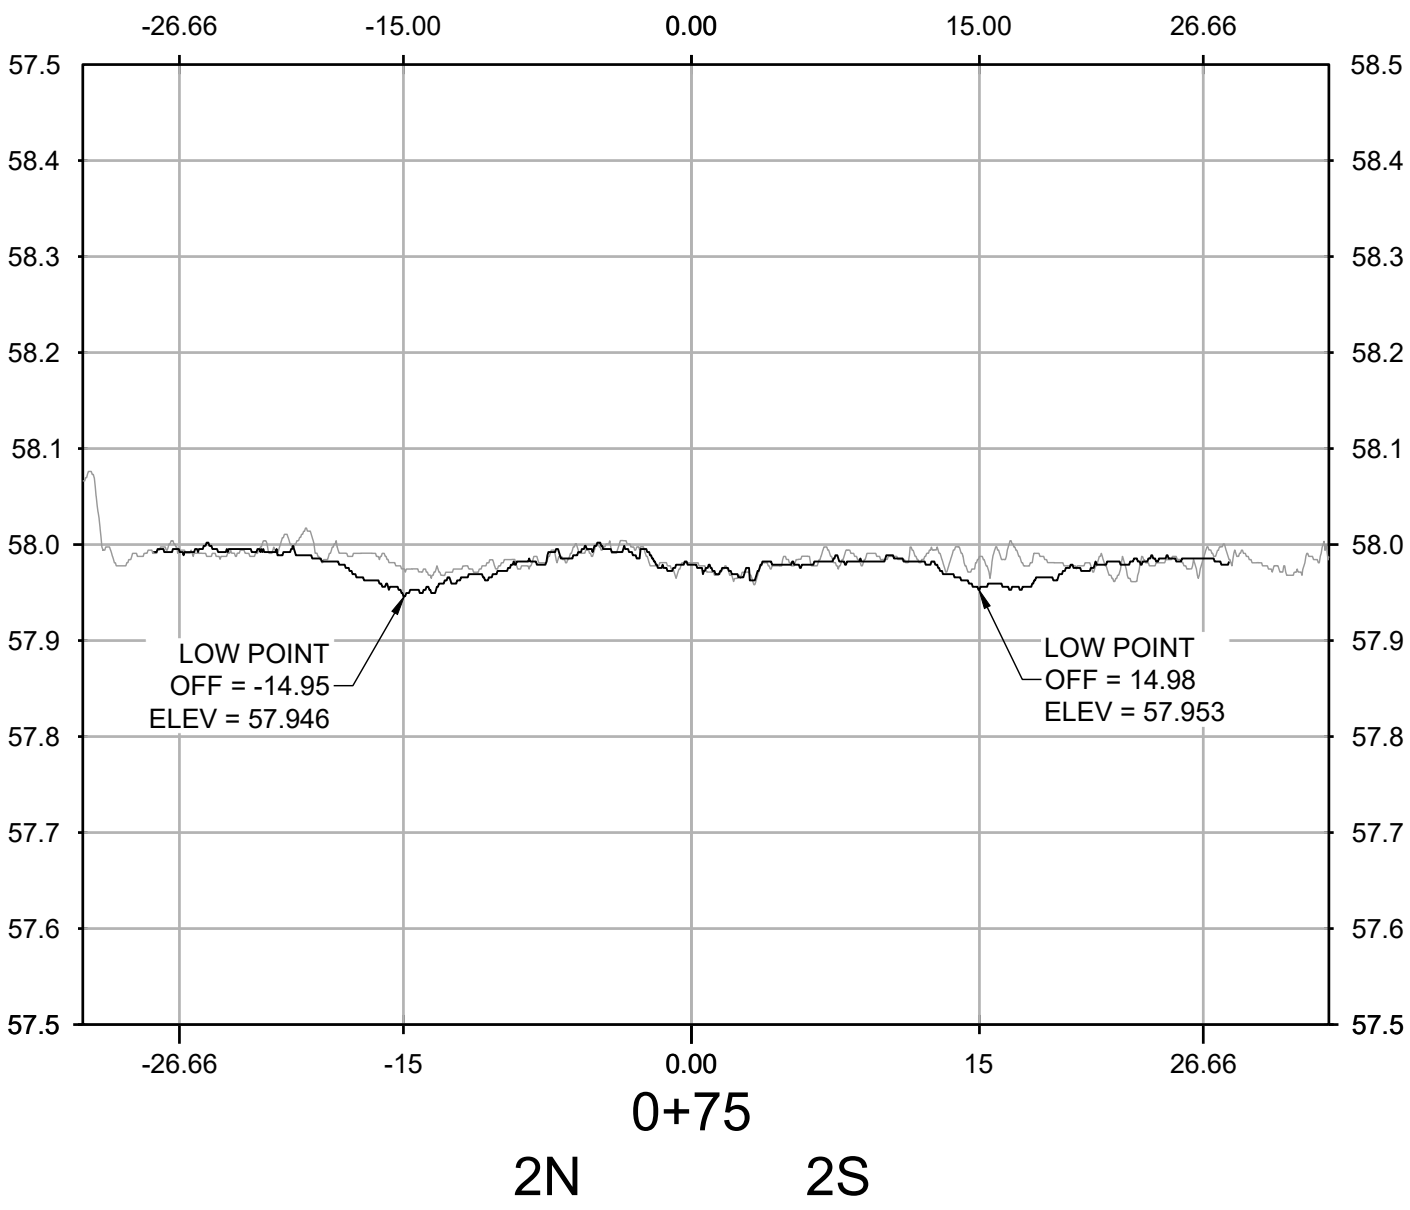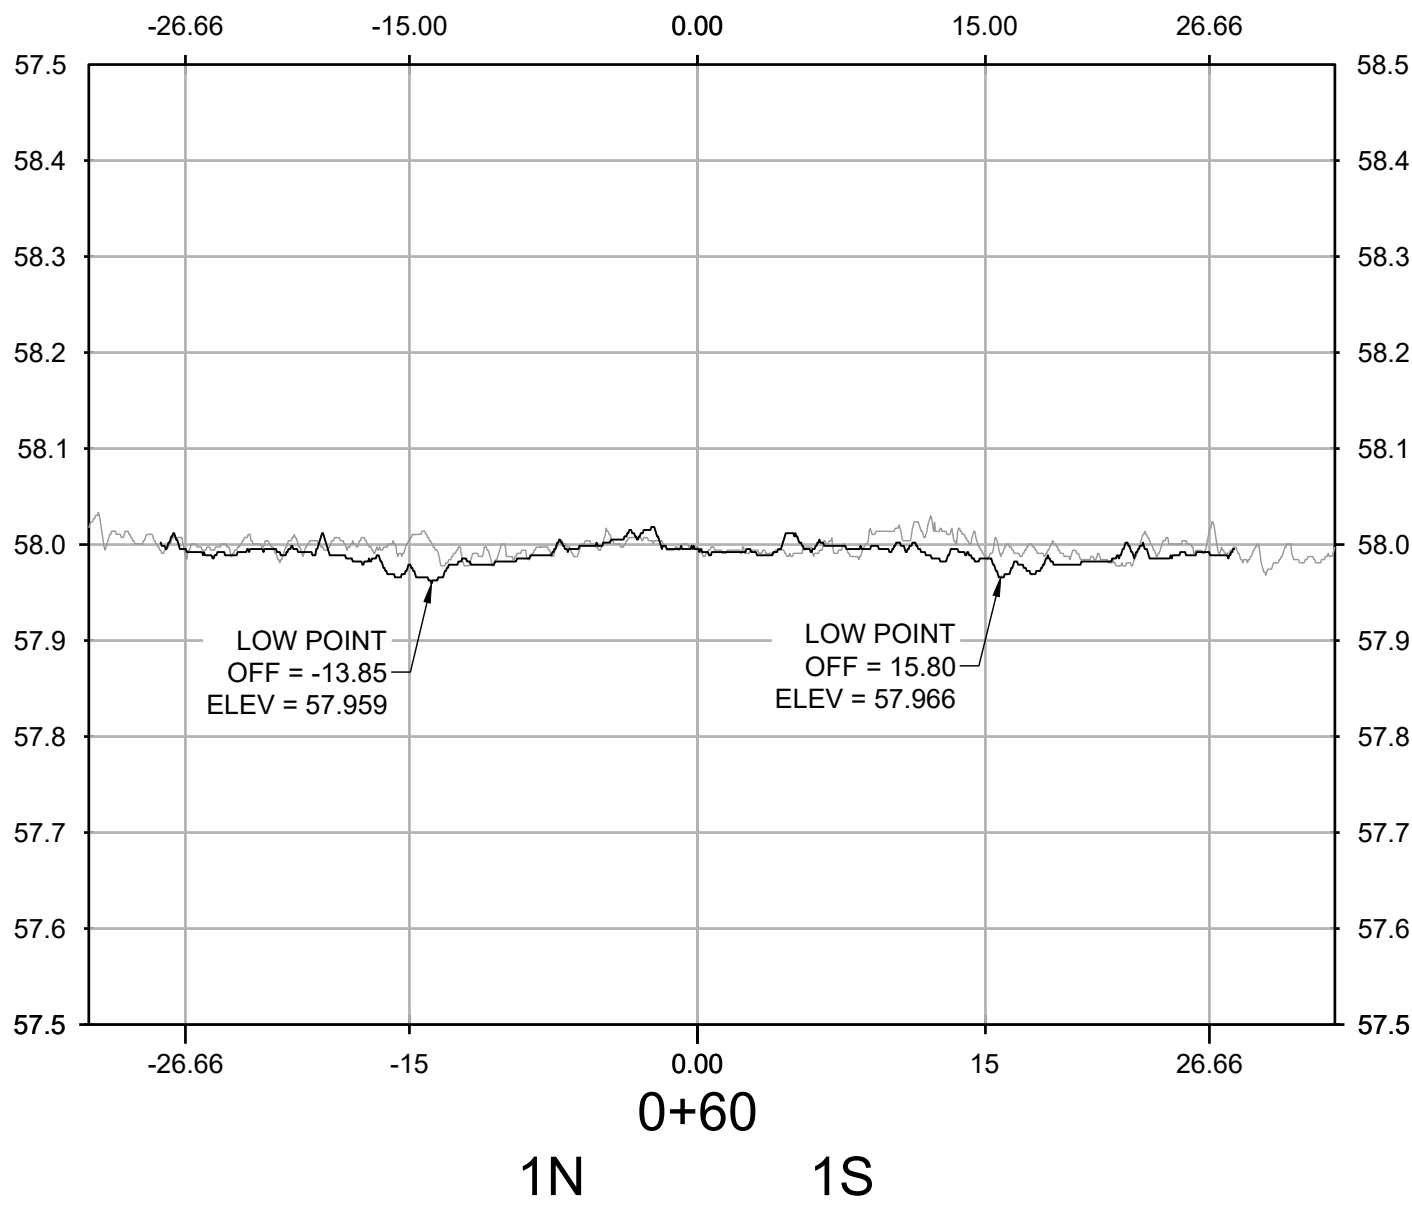


NO.	REVISIONS	DATE	BY	CHK	APR

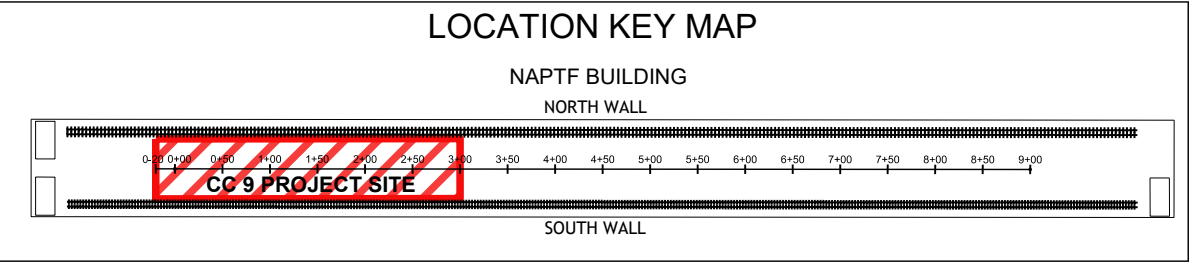

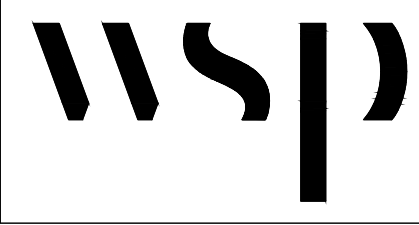

WSP USA Inc.
500 Summit Lake Drive,
Suite 450
Valhalla, NY 10595
914-747-1120

FOR



NATIONAL
AIRPORT PAVEMENT
TEST FACILITY
ATLANTIC CITY
AIRPORT
NEW JERSEY 08234

DRAWN	A. KANNAN	05/24/2021
CHECKED	C. UNZICKER	05/25/2021
FAA APPROVAL DATE:		
PROJECT NO: CC9		

SIZE: ANSI D










SCALE: AS NOTED

SHEET 4 OF 6


TRANSVERSE PROFILES

210423 TRAFFIC WEEKLY SCAN 3

CAD FILE: 20210513_FAA-ATRD-WS3.DWG

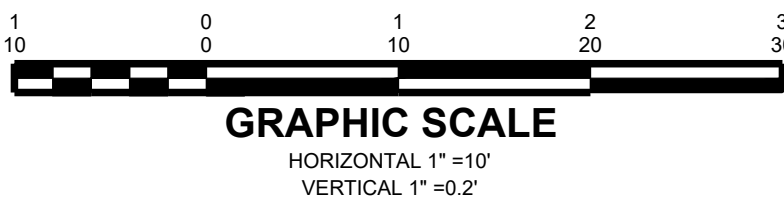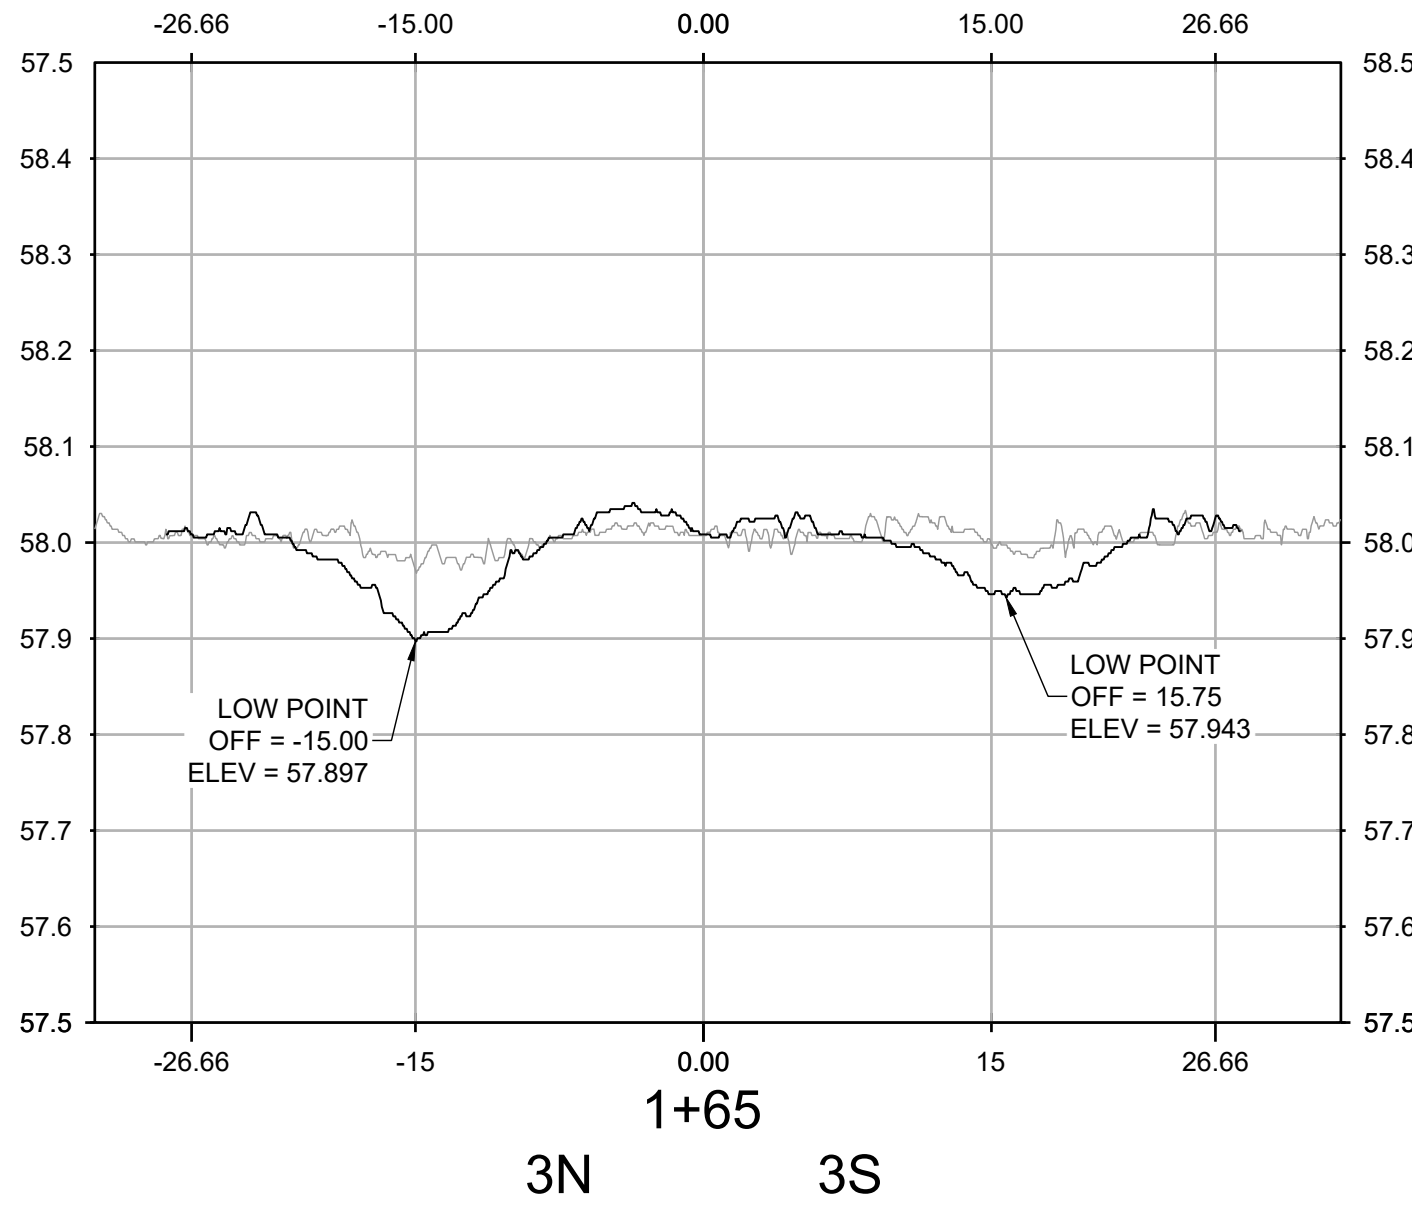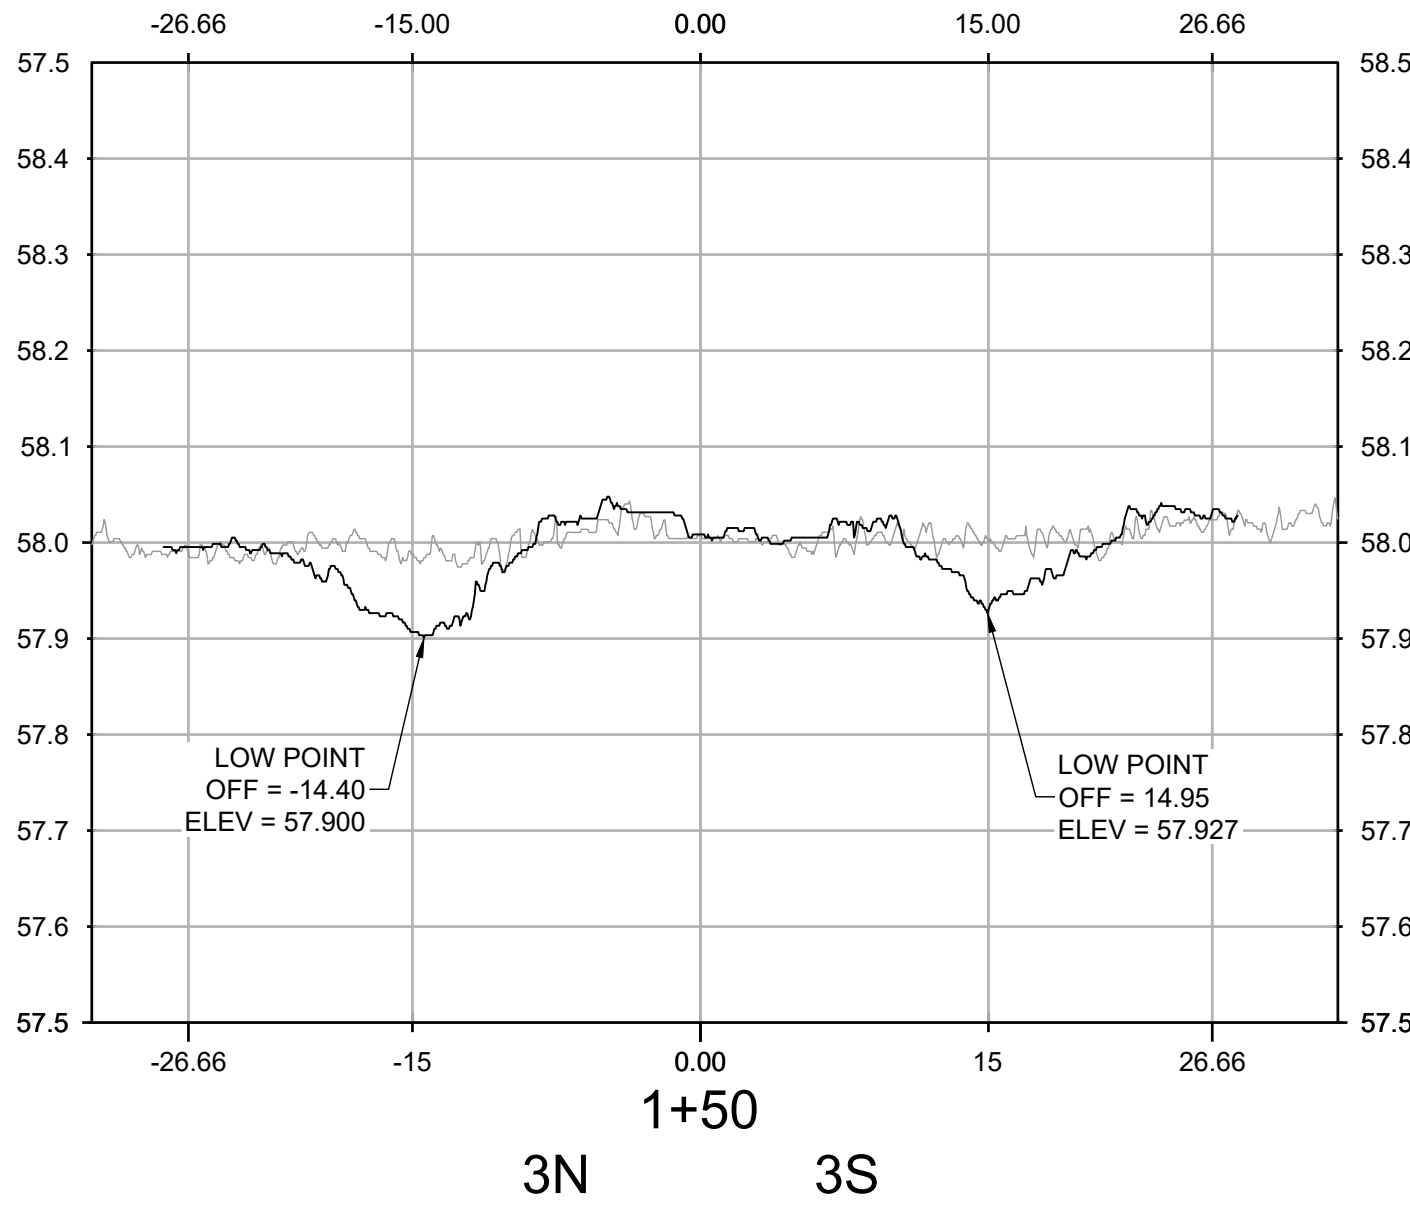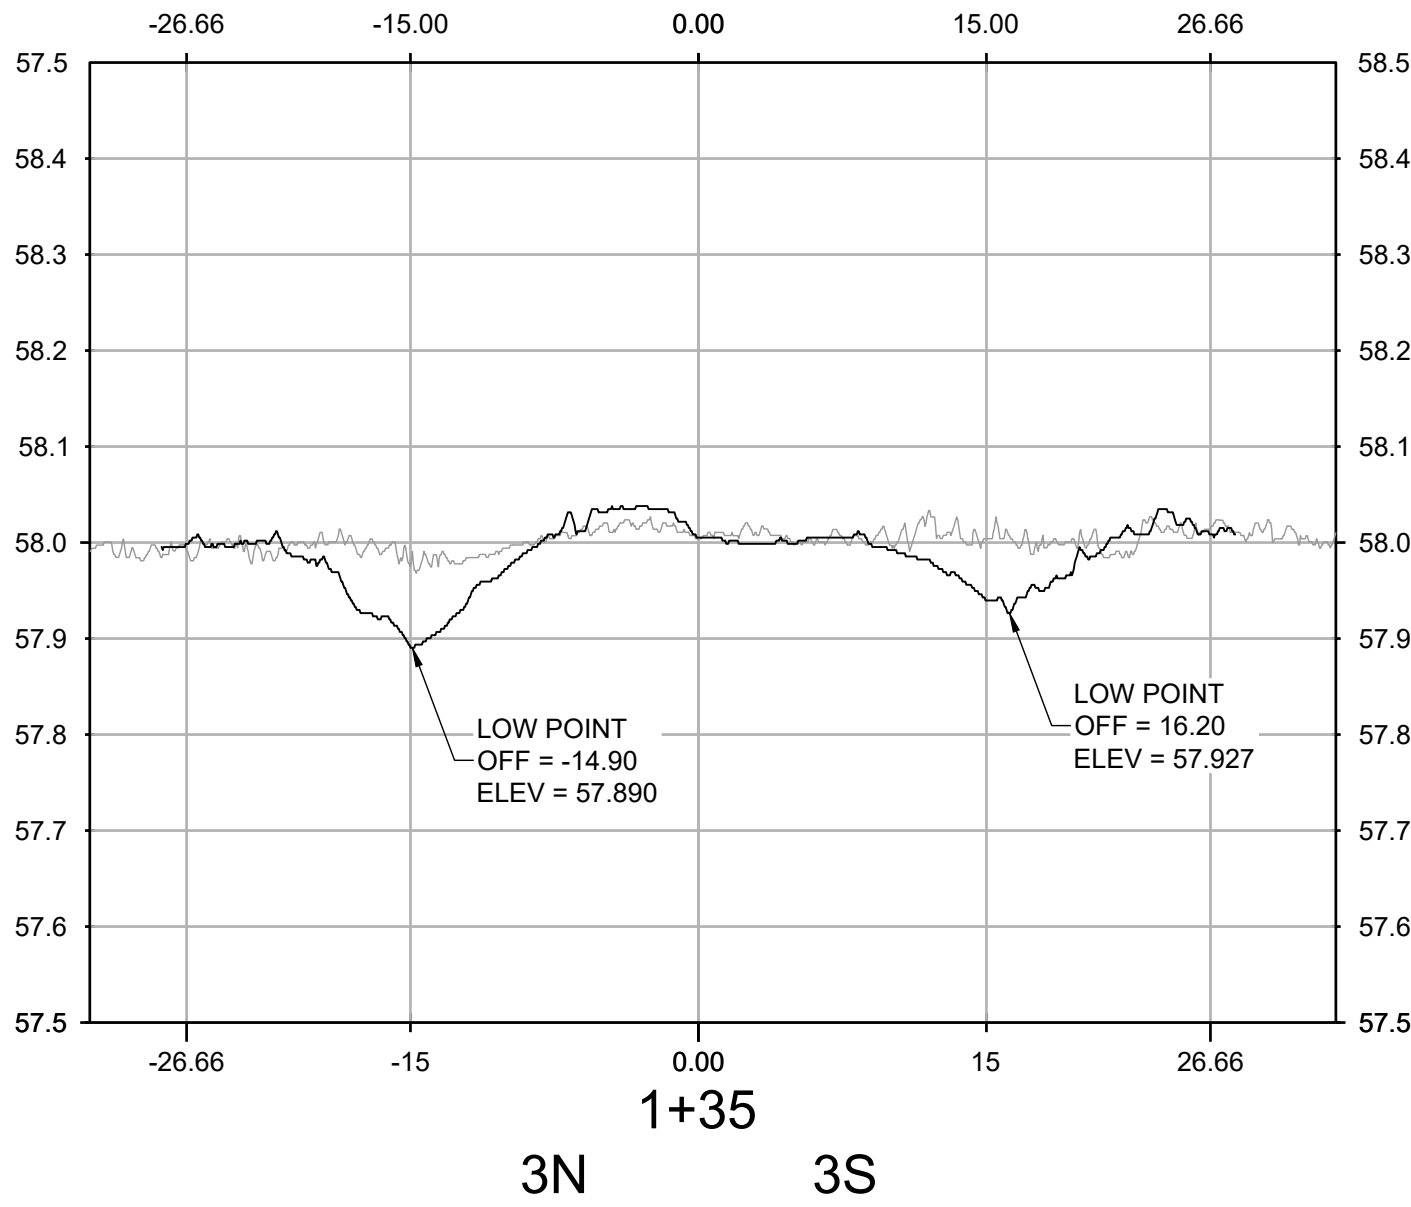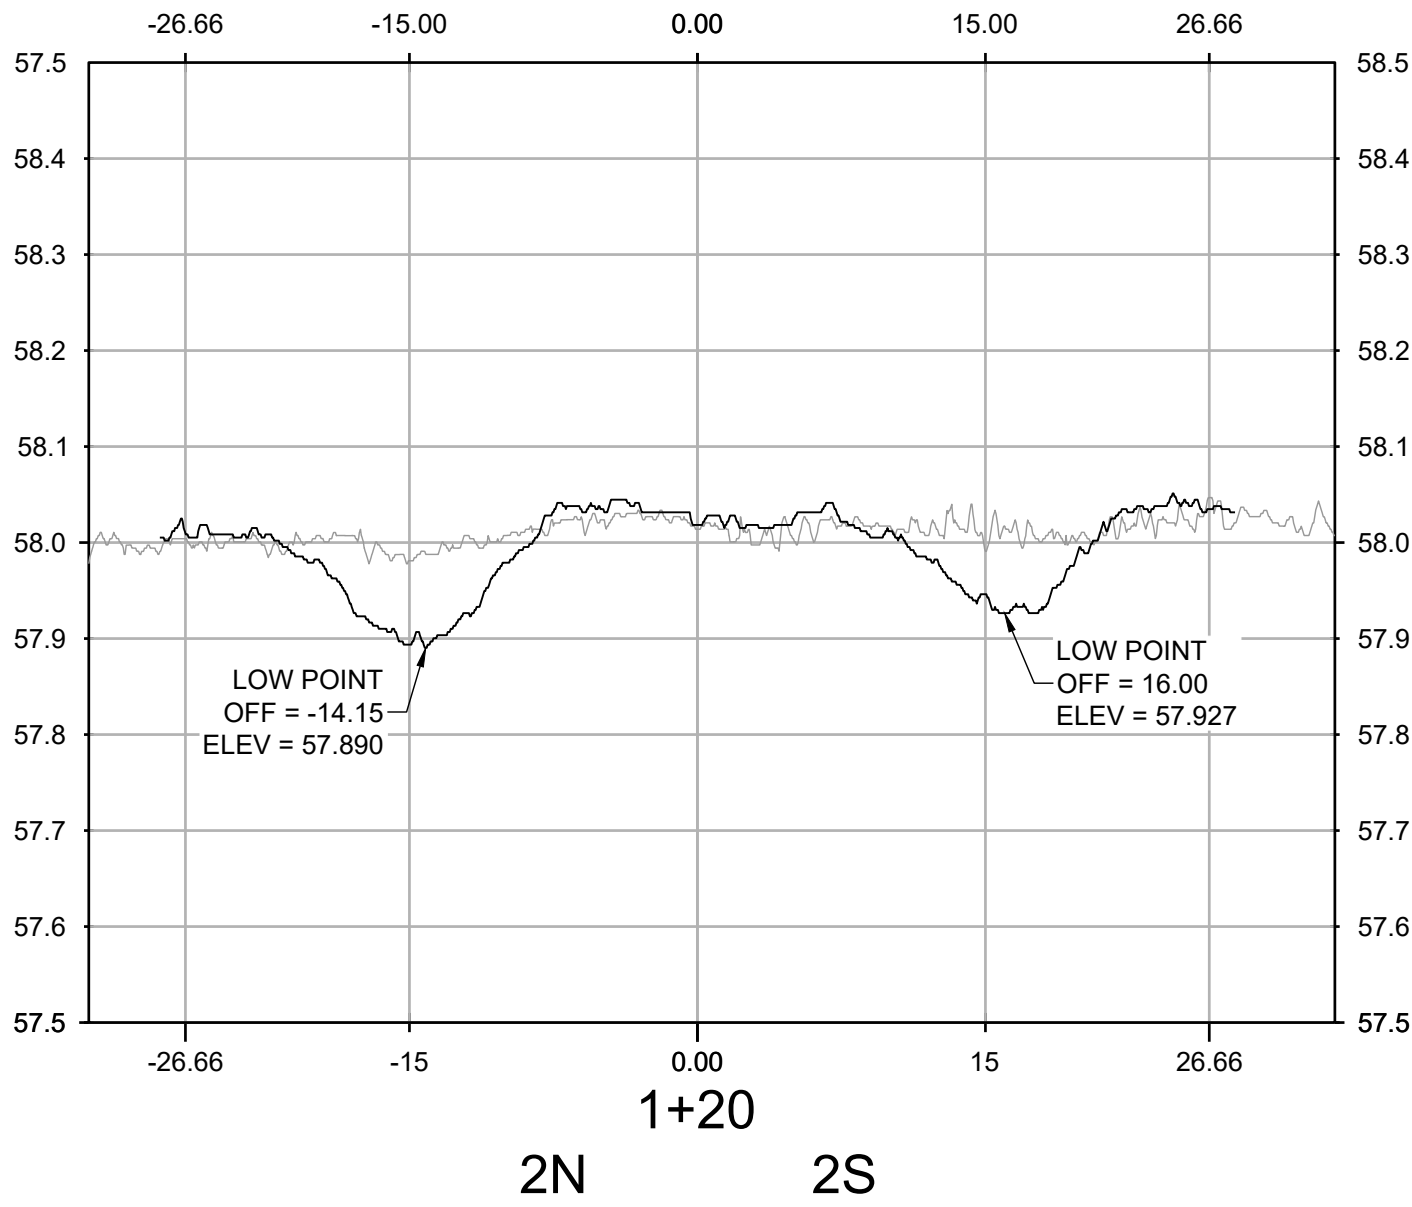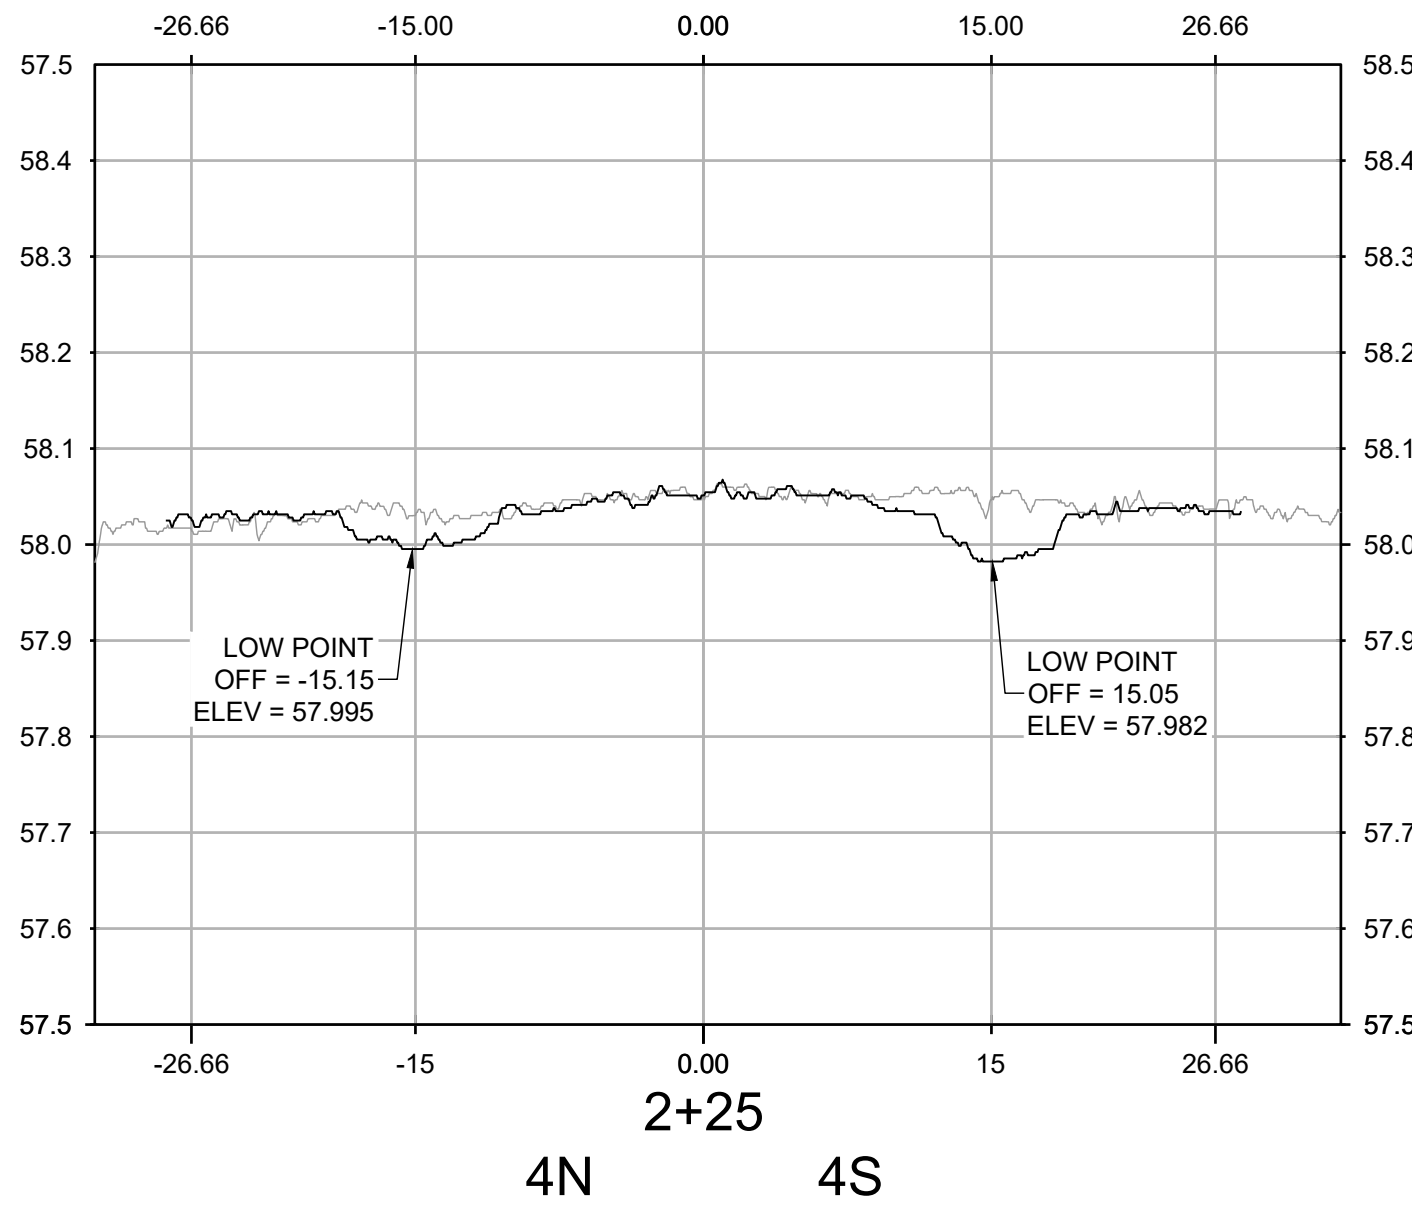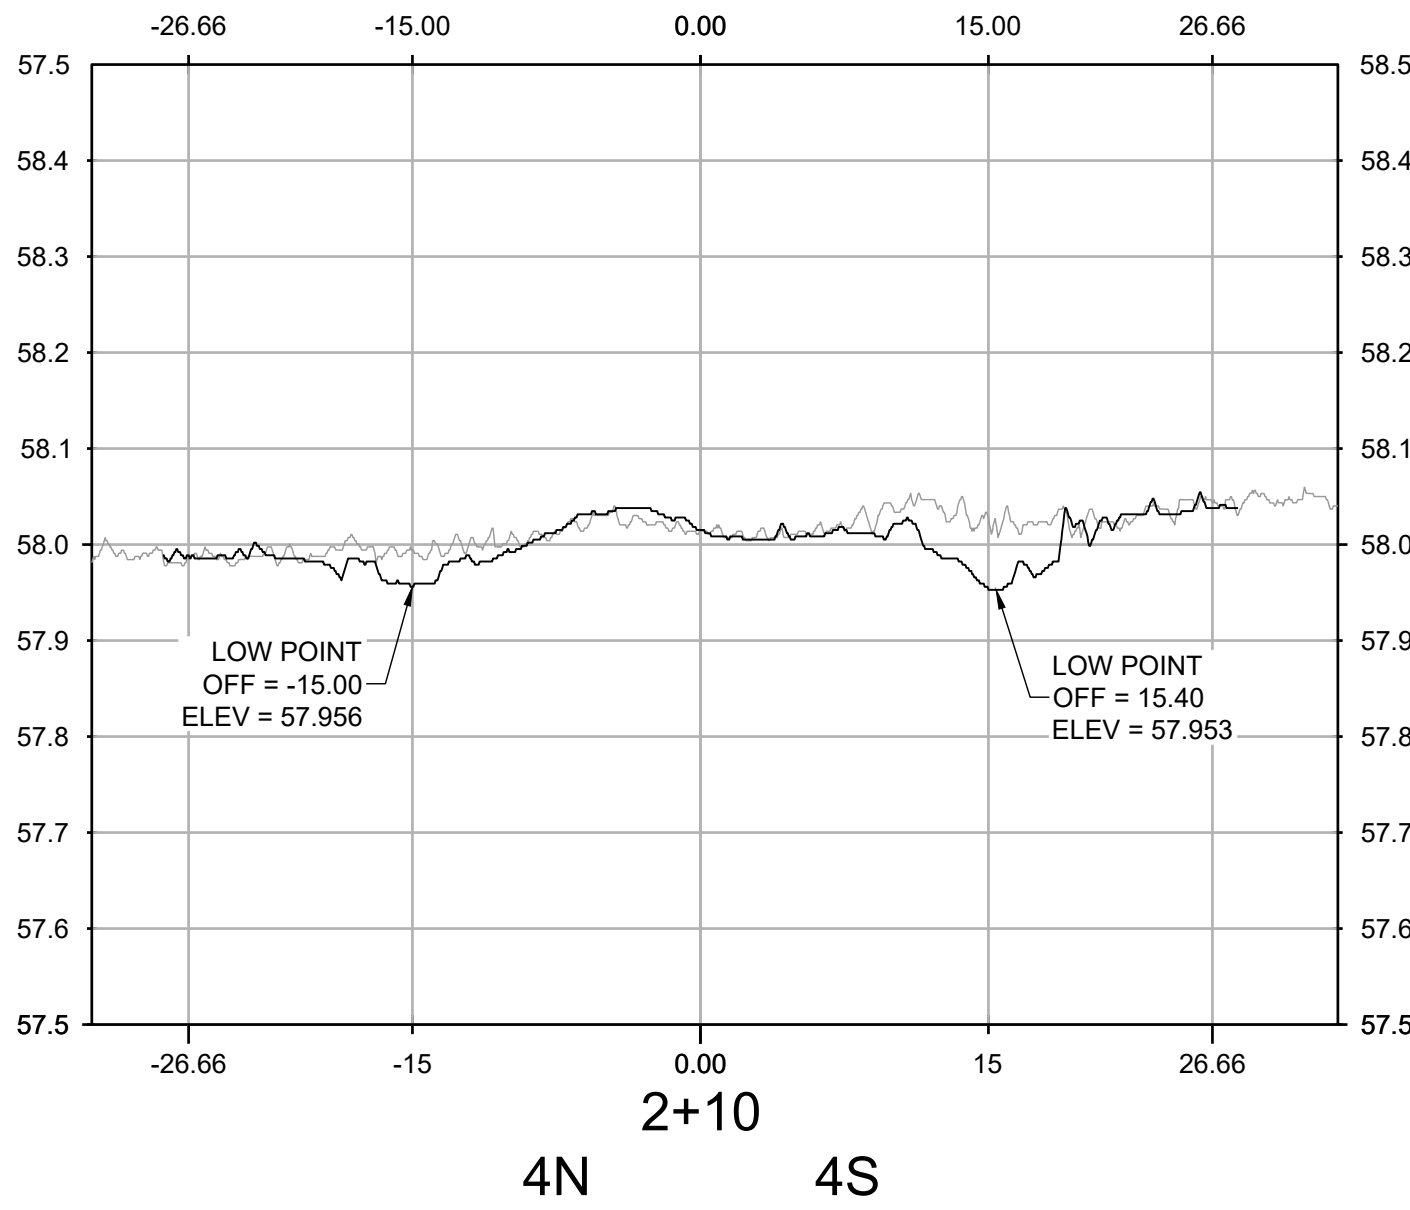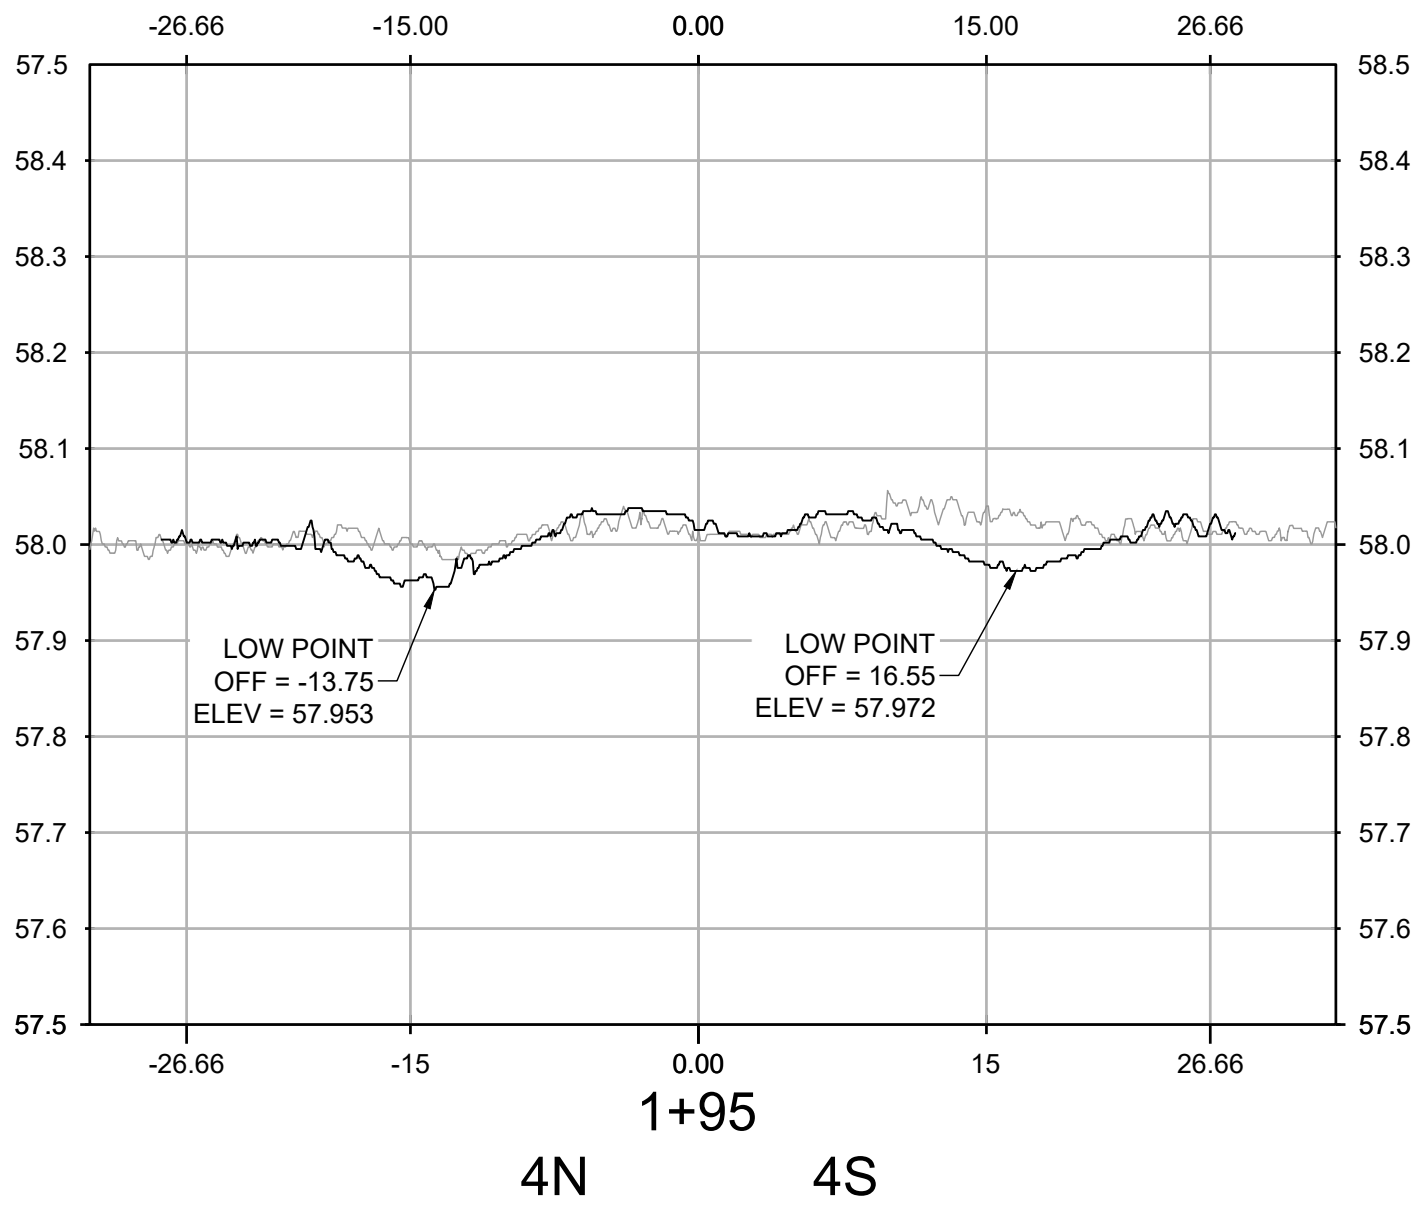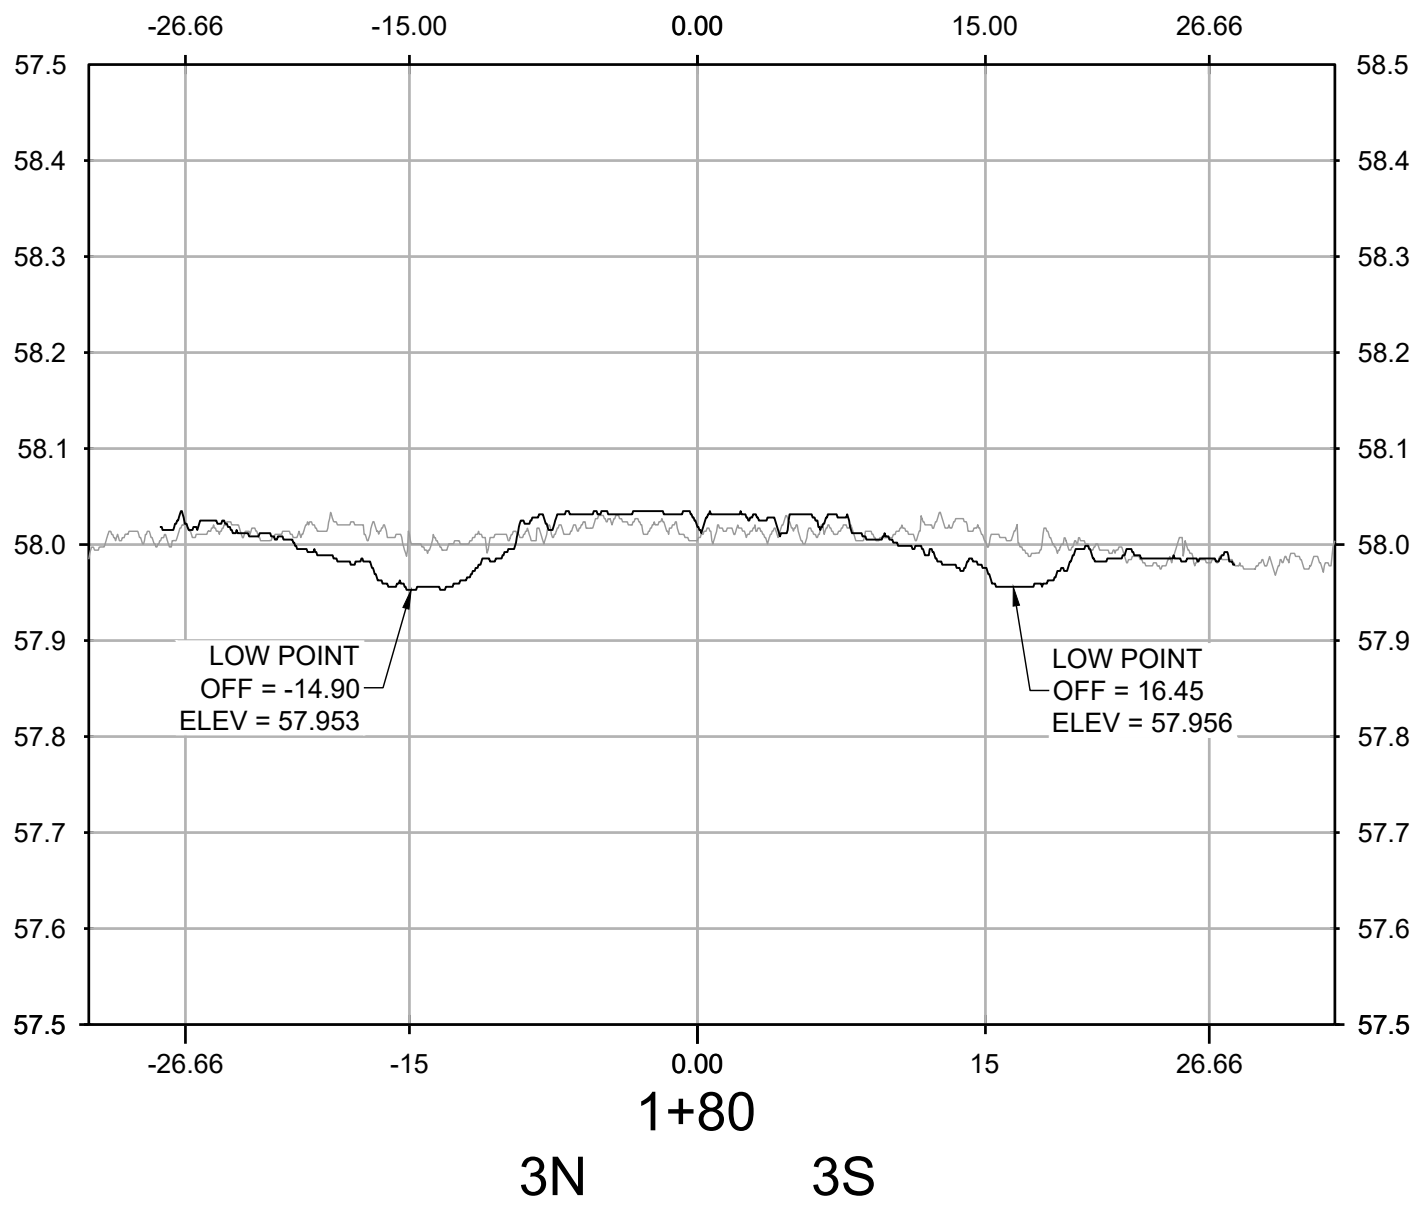

NO.	REVISIONS	DATE	BY	CHK	APR

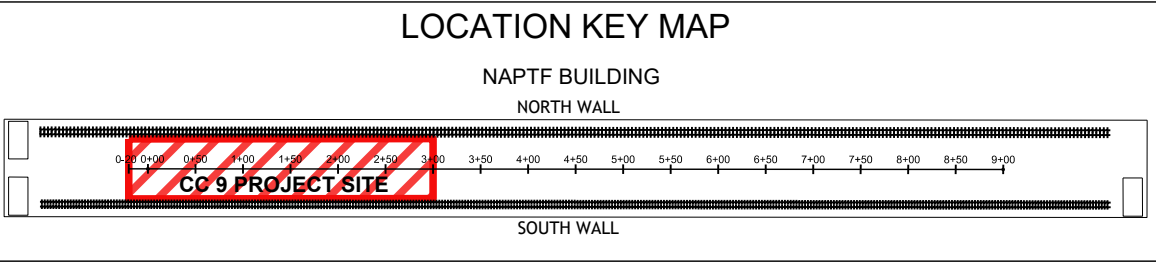







WSP USA Inc.
500 Summit Lake Drive,
Suite 450
Valhalla, NY 10595
914-747-1120

FOR


NATIONAL
AIRPORT PAVEMENT
TEST FACILITY
ATLANTIC CITY
AIRPORT
NEW JERSEY 08234


DRAWN	A. KANNAN	05/24/2021
CHECKED	C. UNZICKER	05/25/2021
FAA APPROVAL DATE:		
PROJECT NO: CC9		

SIZE: ANSI D	SCALE: AS NOTED	SHEET 5 OF 6
--------------	-----------------	--------------

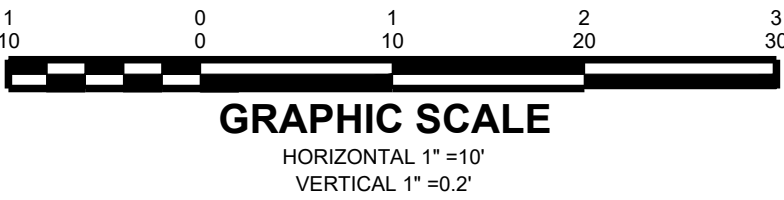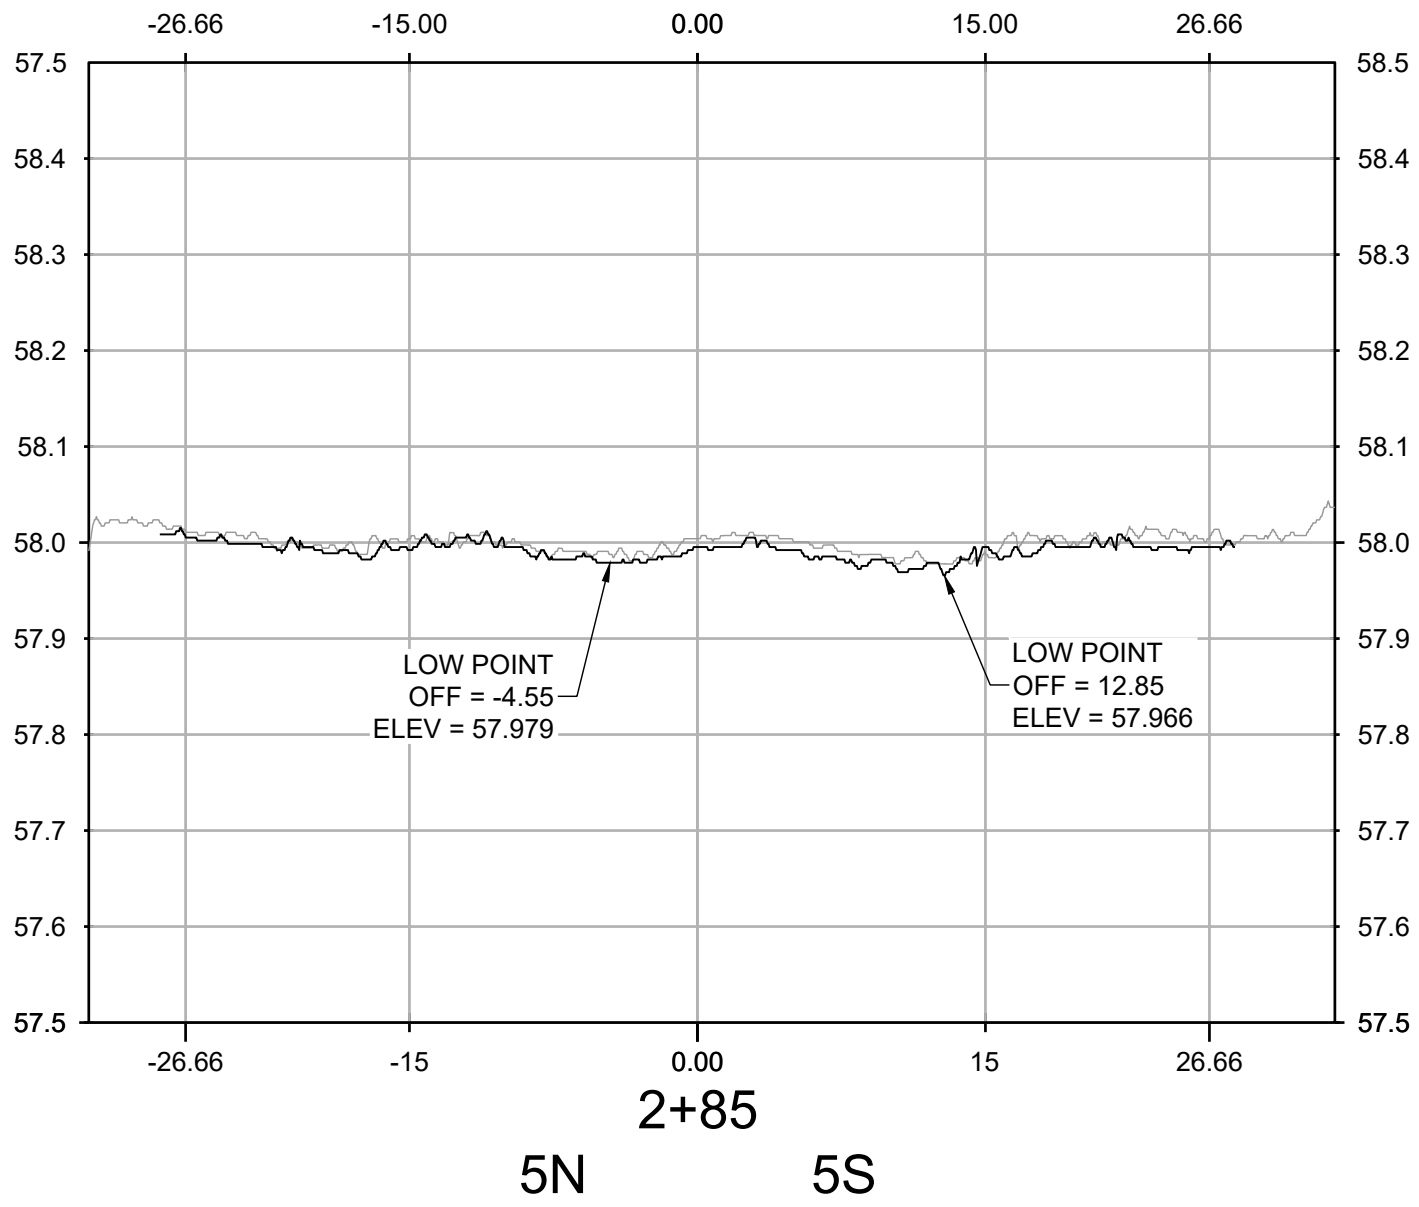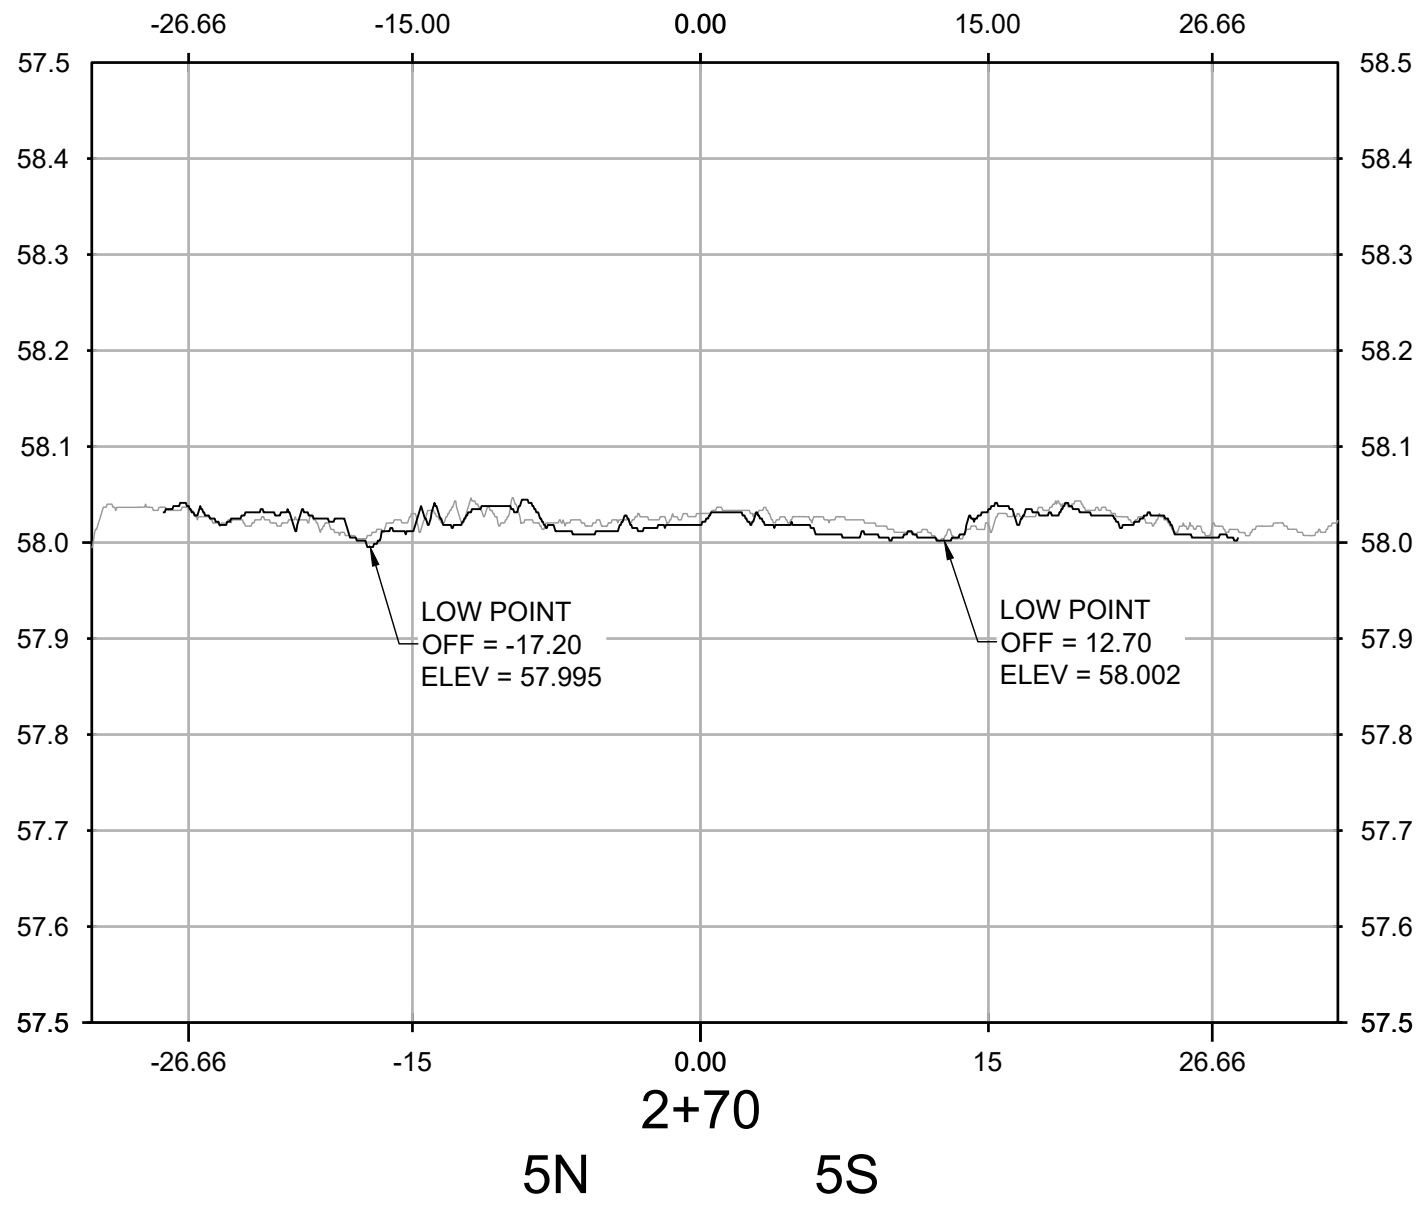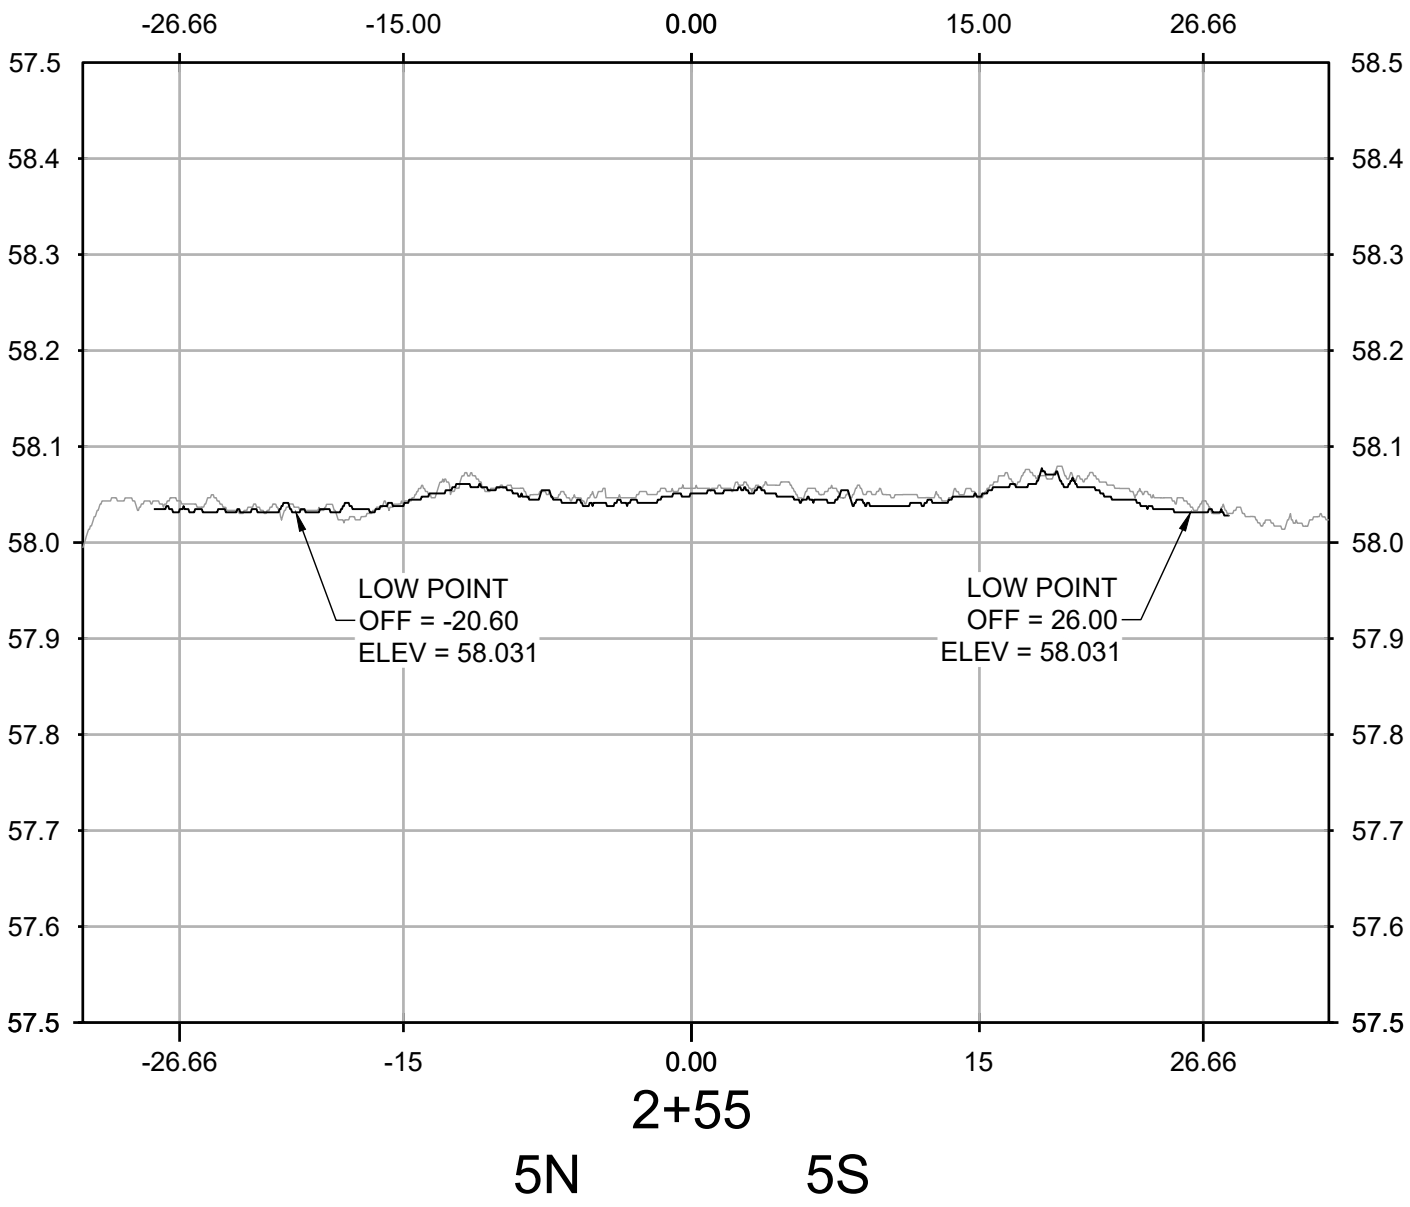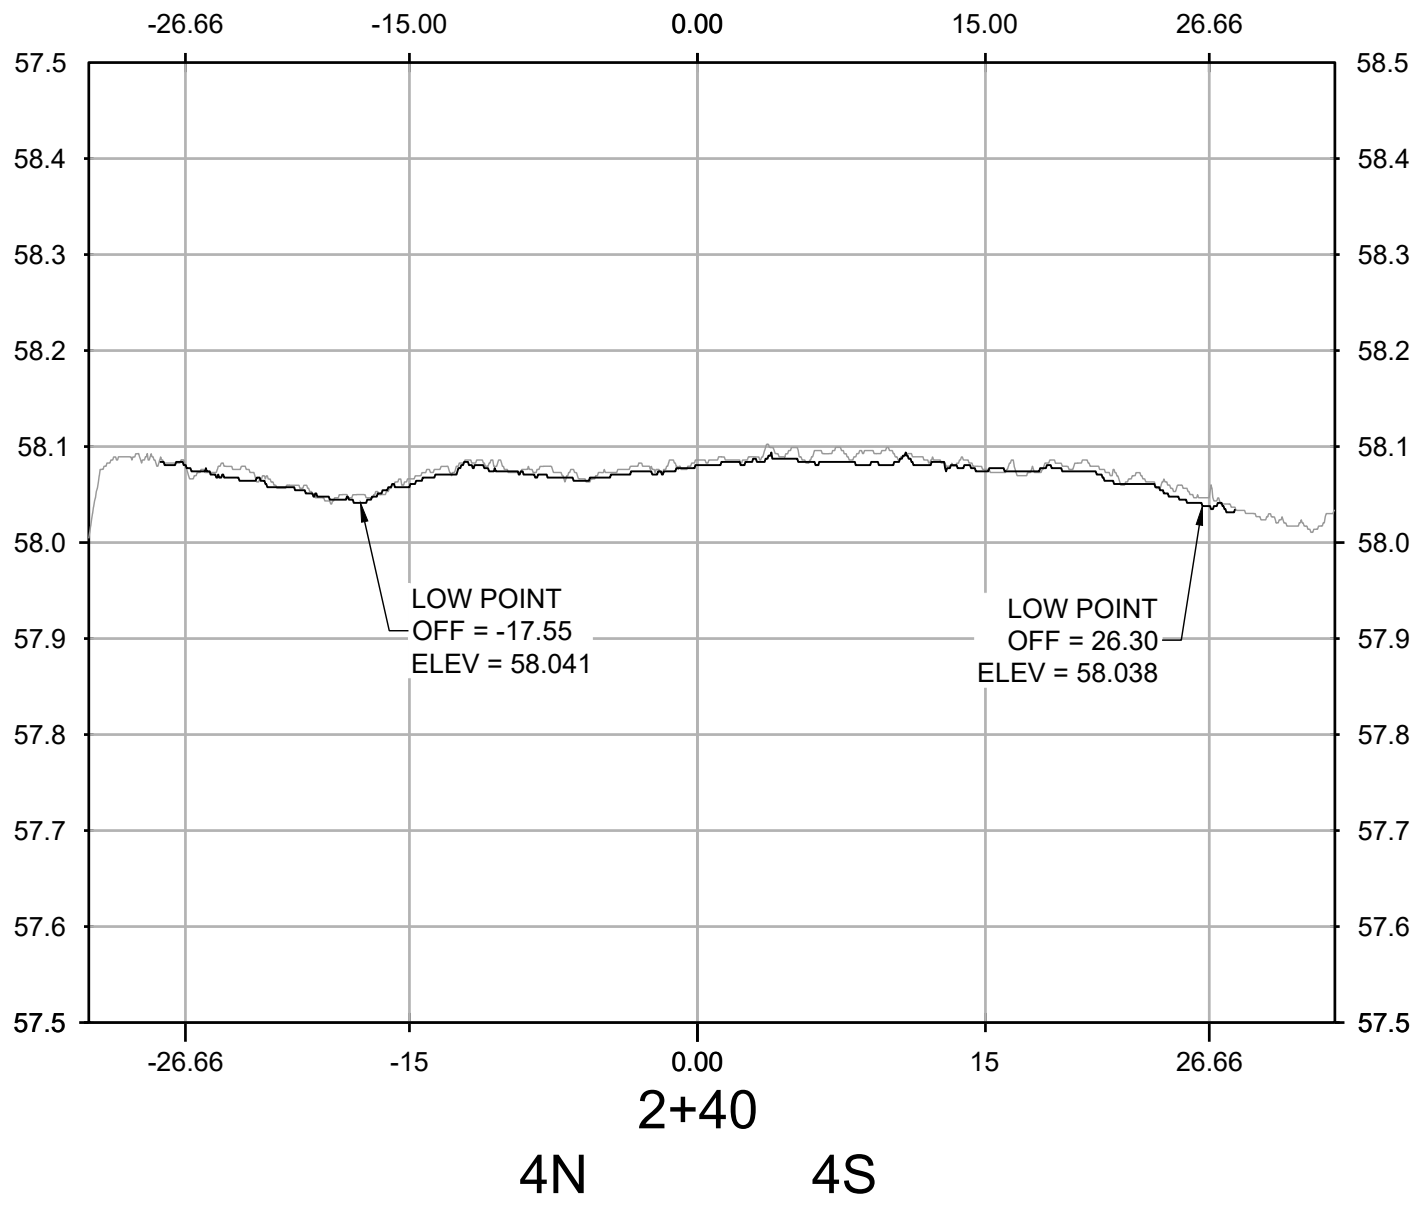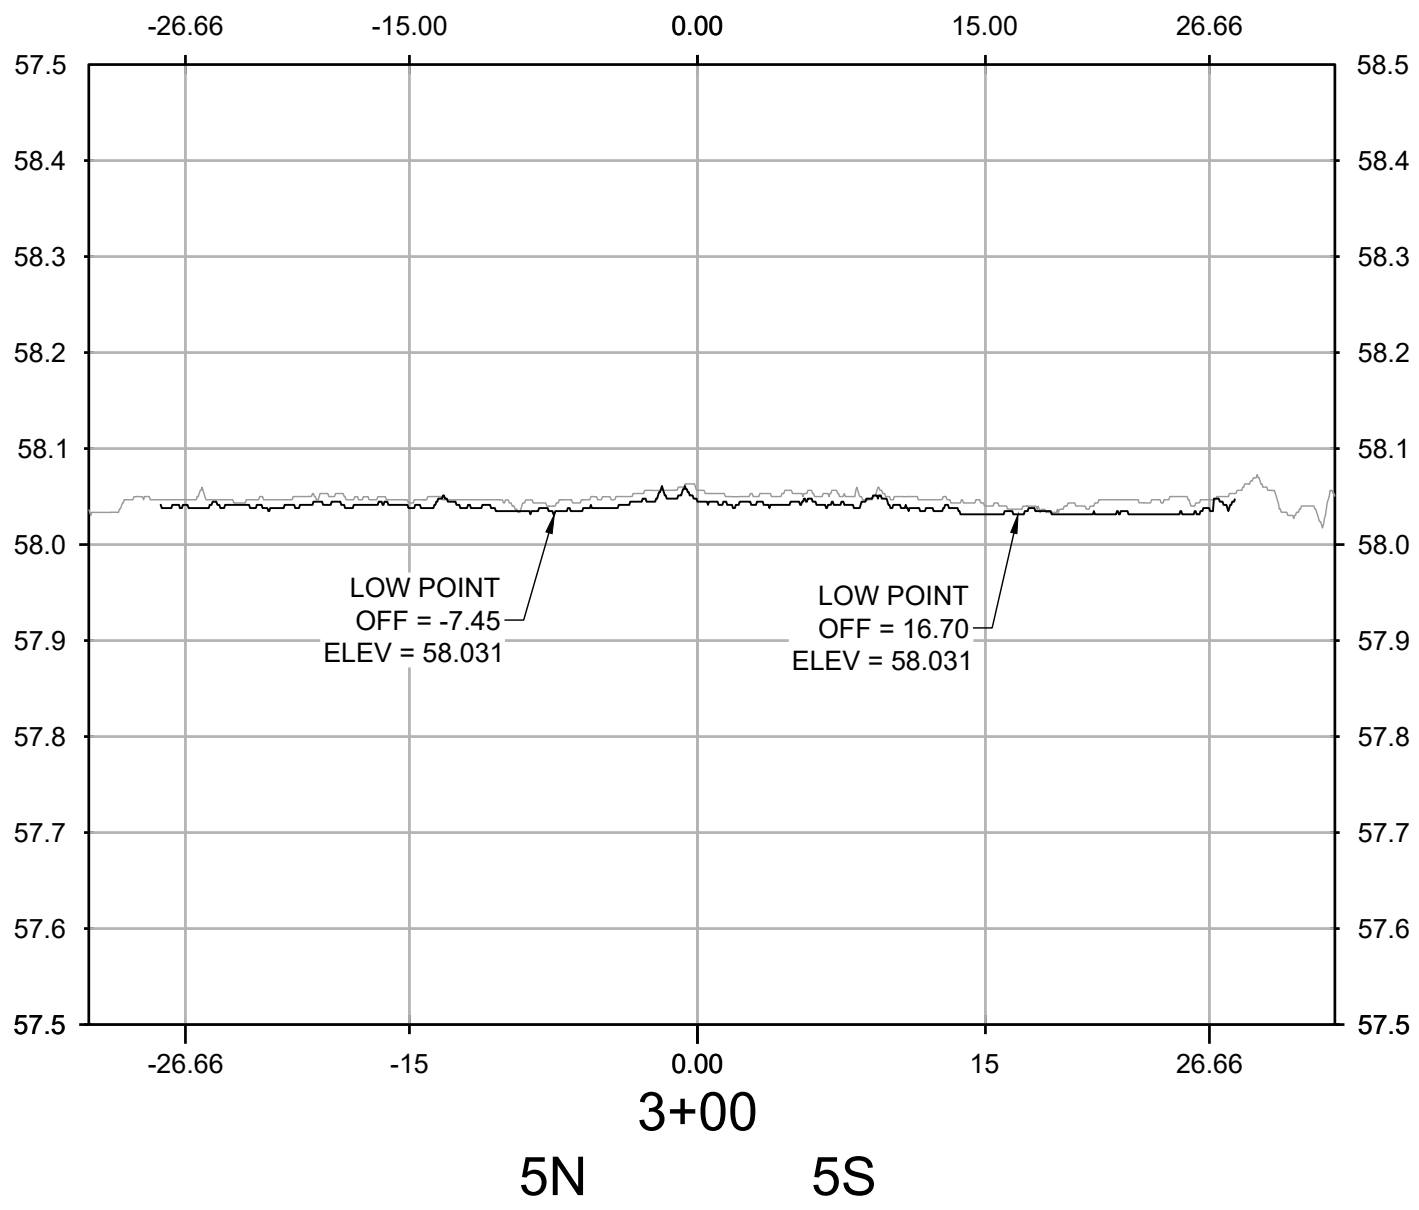


NO.	REVISIONS	DATE	BY	CHK	APR

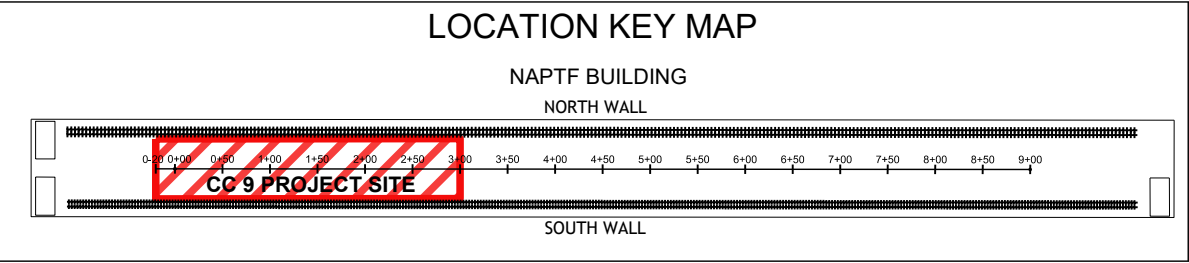

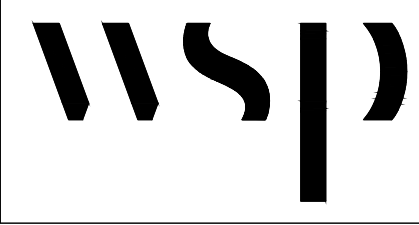

WSP USA Inc.
500 Summit Lake Drive,
Suite 450
Valhalla, NY 10595
914-747-1120

FOR



NATIONAL
AIRPORT PAVEMENT
TEST FACILITY
ATLANTIC CITY
AIRPORT
NEW JERSEY 08234

DRAWN	A. KANNAN	05/24/2021
CHECKED	C. UNZICKER	05/25/2021
FAA APPROVAL DATE:		
PROJECT NO: CC9		

SIZE: ANSI D

SCALE: AS NOTED

SHEET 6 OF 6

TRANSVERSE PROFILES

210423 TRAFFIC WEEKLY SCAN 3

CAD FILE: 20210513_FAA-ATRD-WS3.DWG