



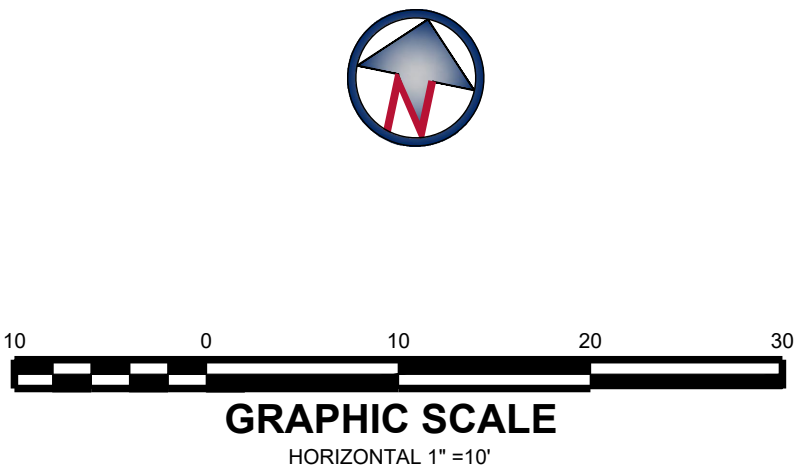


NOTES:


1. THE COLOR MAP ABOVE DEPICTS DATA OBTAINED ON 04/30/2021 THROUGH THE USE OF A HIGH DEFINITION LASER SCAN.
2. THE PROFILES SHOWN IN SHEETS 2 THROUGH 6 COMPARE TWO SET OF HIGH DEFINITION LASER SCANS:
 - A) GREY = 04/02/2021
 - B) BLACK = 04/30/2021
3. HORIZONTAL AND VERTICAL INFORMATION IS BASED UPON INFORMATION PROVIDED IN DIGITAL CAD FILE NAMED CC09-DEMO-ABL.T.dwg.

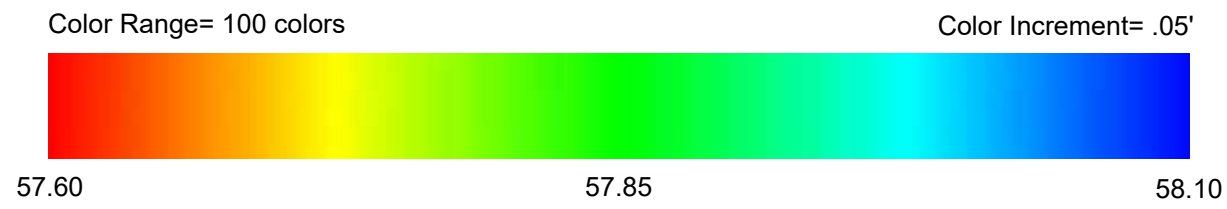


						<div>LOCATION KEY MAP</div> <div>NAPTF BUILDING</div> <div>NORTH WALL</div> <div></div> <div>SOUTH WALL</div>		<div>wsp</div> <div>WSP USA Inc.</div> <div>500 Summit Lake Drive,</div> <div>Suite 450</div> <div>Valhalla, NY 10595</div> <div>914-747-1120</div>		FOR	<div></div> <div>NATIONAL</div> <div>AIRPORT PAVEMENT</div> <div>TEST FACILITY</div> <div>ATLANTIC CITY</div> <div>AIRPORT</div> <div>NEW JERSEY 08234</div>	<table><tr><td></td><td>NAME</td><td>DATE</td></tr><tr><td>DRAWN</td><td>A. KANNAN</td><td>05/24/2021</td></tr><tr><td>CHECKED</td><td>C. UNZICKER</td><td>05/25/2021</td></tr><tr><td colspan="3">FAA APPROVAL DATE:</td></tr><tr><td colspan="3">PROJECT NO: CC9</td></tr></table>		NAME	DATE	DRAWN	A. KANNAN	05/24/2021	CHECKED	C. UNZICKER	05/25/2021	FAA APPROVAL DATE:			PROJECT NO: CC9			<div>FULL SURVEY</div> <div>210430 TRAFFIC WEEKLY SCAN 4</div>			<table><tr><td>SIZE: ANSI D</td><td>SCALE: AS NOTED</td><td>SHEET 1 OF 6</td></tr></table>	SIZE: ANSI D	SCALE: AS NOTED	SHEET 1 OF 6
	NAME	DATE																																
DRAWN	A. KANNAN	05/24/2021																																
CHECKED	C. UNZICKER	05/25/2021																																
FAA APPROVAL DATE:																																		
PROJECT NO: CC9																																		
SIZE: ANSI D	SCALE: AS NOTED	SHEET 1 OF 6																																
NO.	REVISIONS	DATE	BY	CHK	APR																													

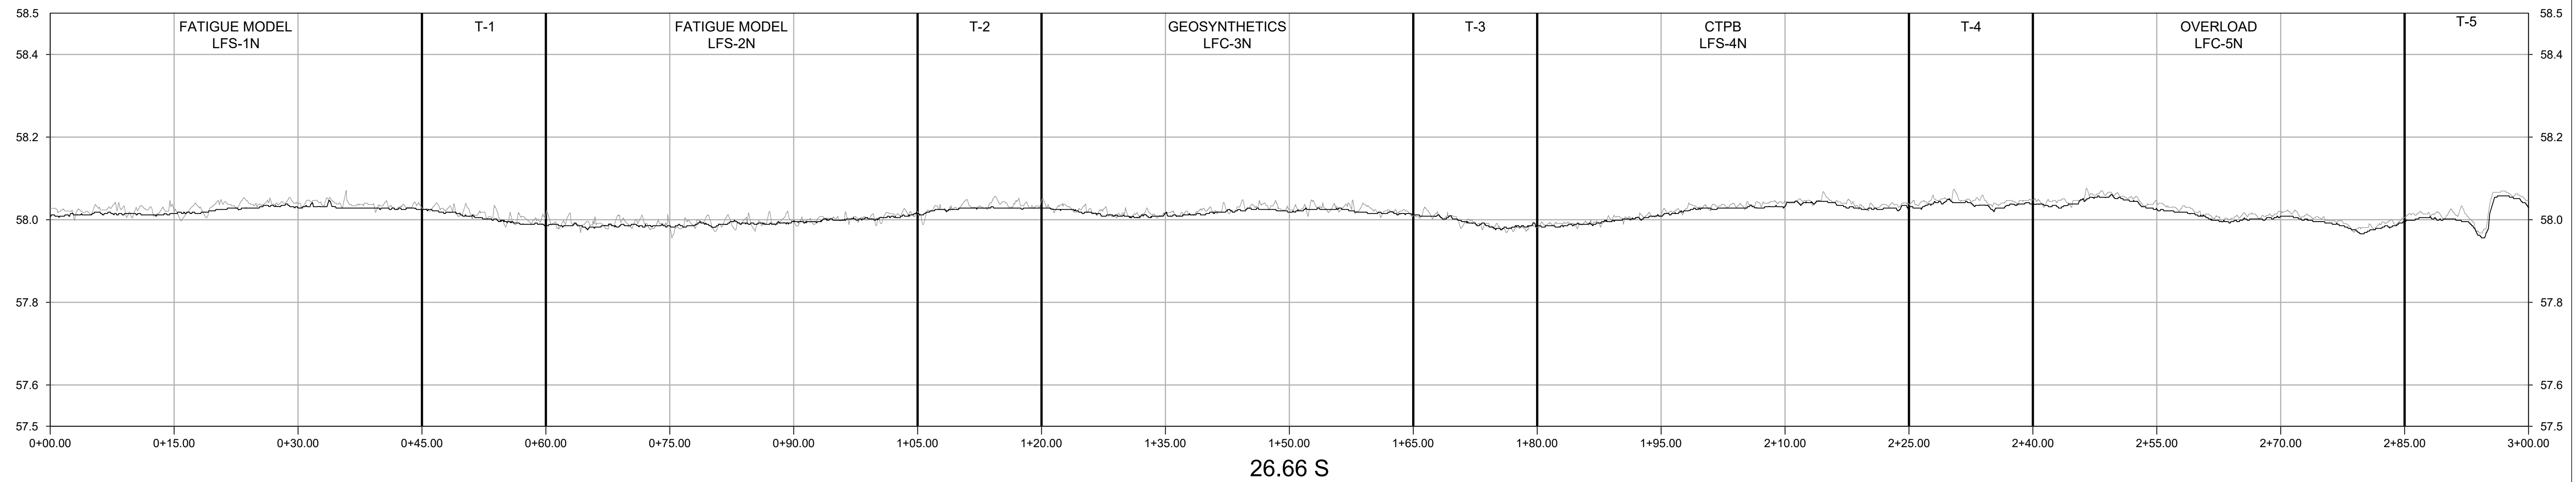


CAD FILE: 20210517_FAA-ATRD-WS4.DWG

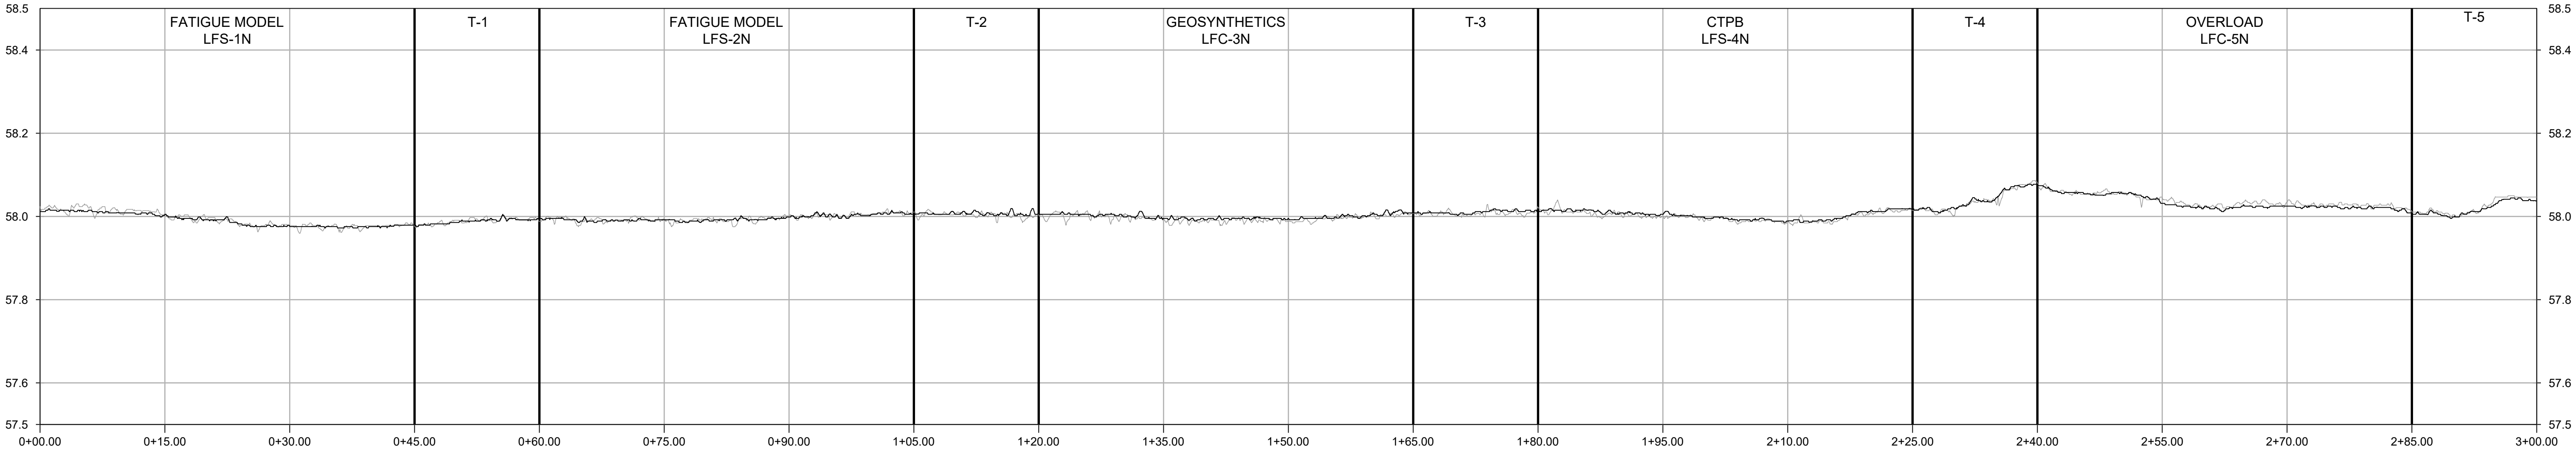


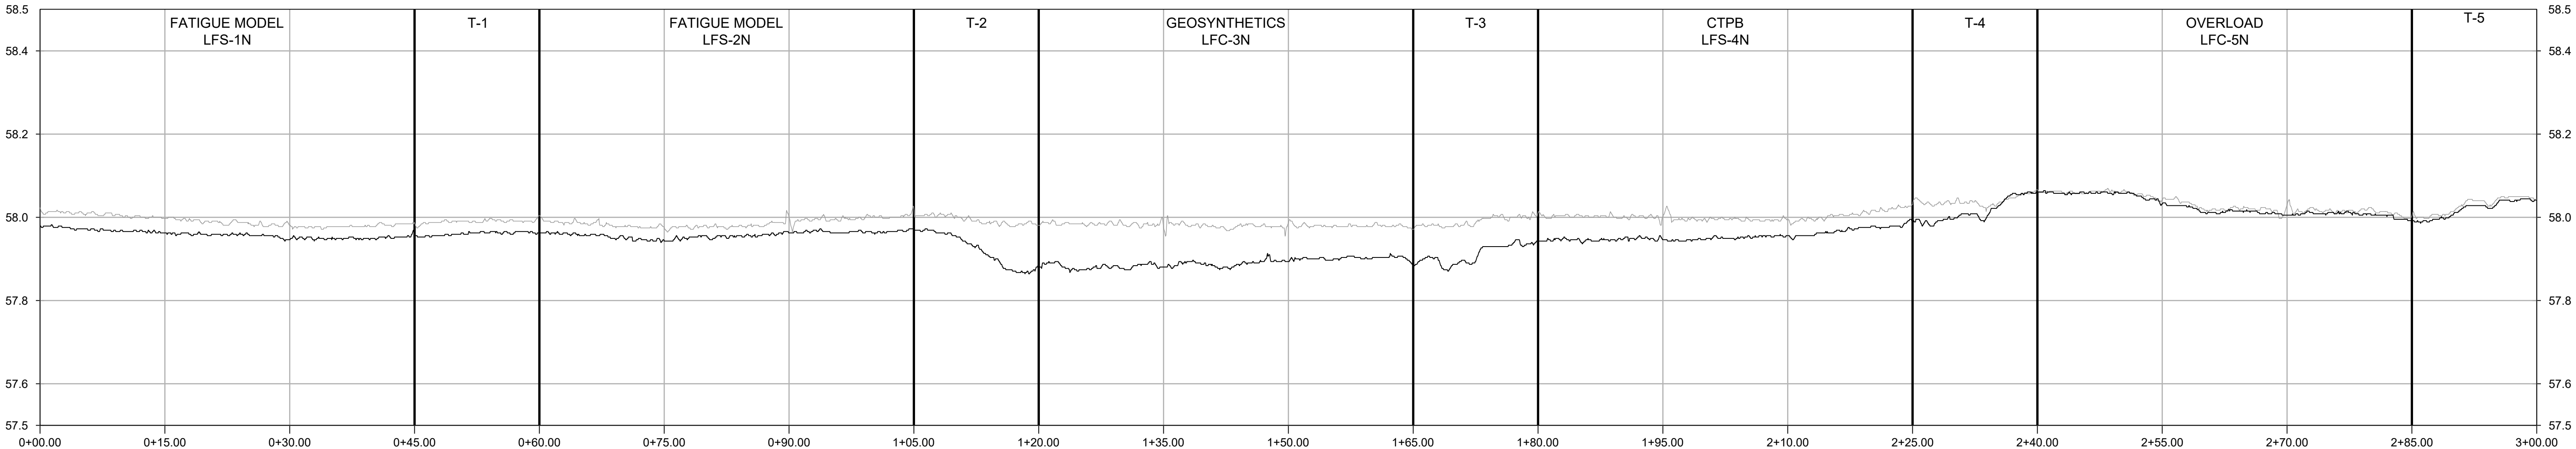










-26.66 N

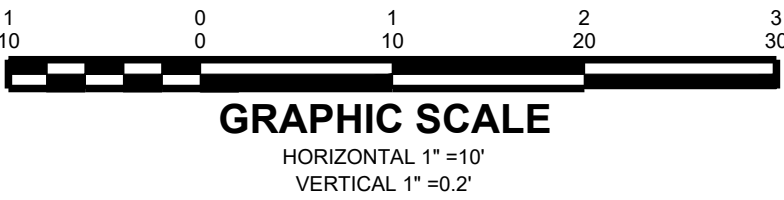


-15.00 N

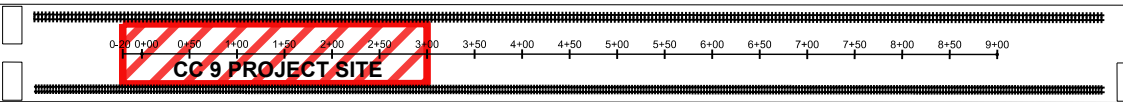


					<div>LOCATION KEY MAP</div> <div>NAPTF BUILDING</div> <div>NORTH WALL</div> <div></div> <div>SOUTH WALL</div>					<div></div> <div>WSP USA Inc. 500 Summit Lake Drive, Suite 450 Valhalla, NY 10595 914-747-1120</div> <div>FOR</div> <div></div> <div>NATIONAL AIRPORT PAVEMENT TEST FACILITY ATLANTIC CITY AIRPORT NEW JERSEY 08234</div>								<div>NAME</div> <div>A. KANNAN</div> <div>DATE</div> <div>05/24/2021</div>			<div>LONGITUDINAL PROFILES</div> <div>210430 TRAFFIC WEEKLY SCAN 4</div>					
										<div>DRAWN</div> <div>C. UNZICKER</div> <div>DATE</div> <div>05/25/2021</div>																
										<div>FAA APPROVAL DATE:</div>																
										<div>PROJECT NO: CC9</div>			<div>SIZE: ANSI D</div>			<div>SCALE: AS NOTED</div>			<div>SHEET 3 OF 6</div>							

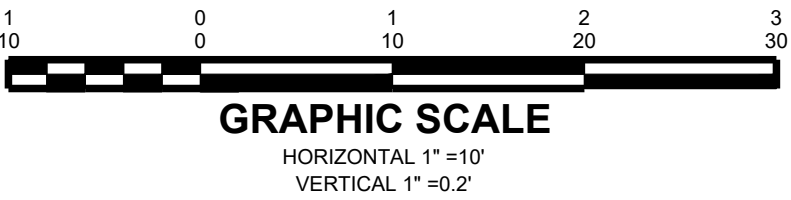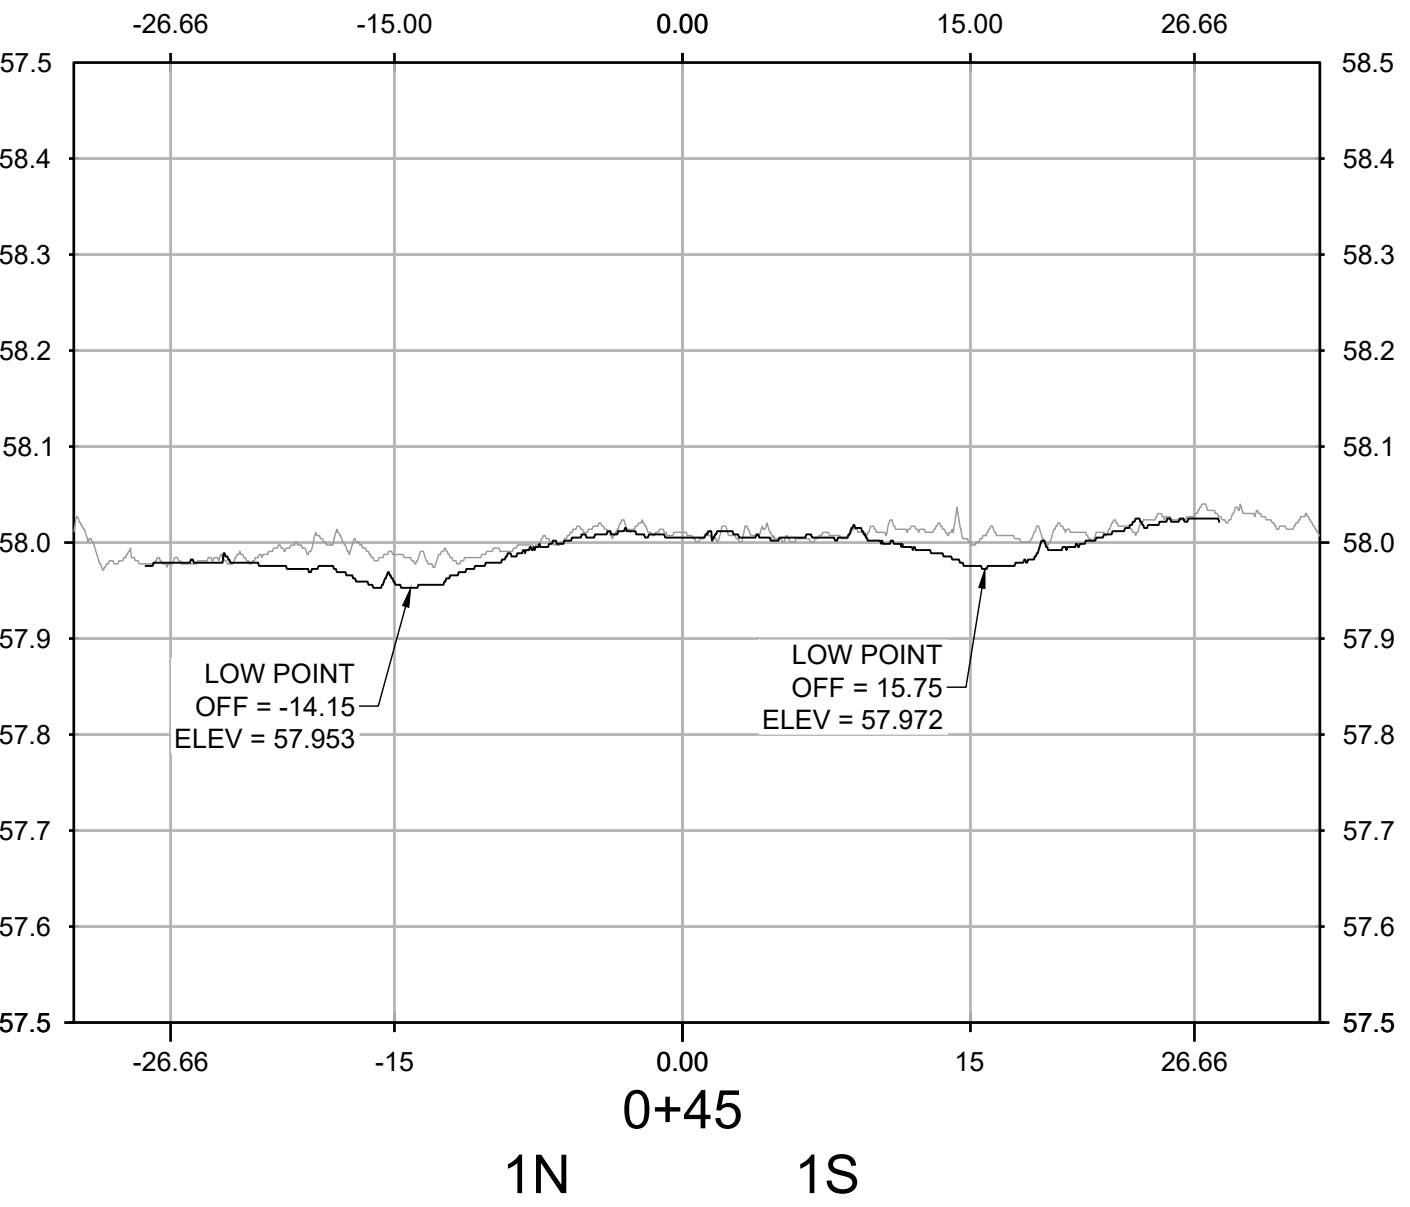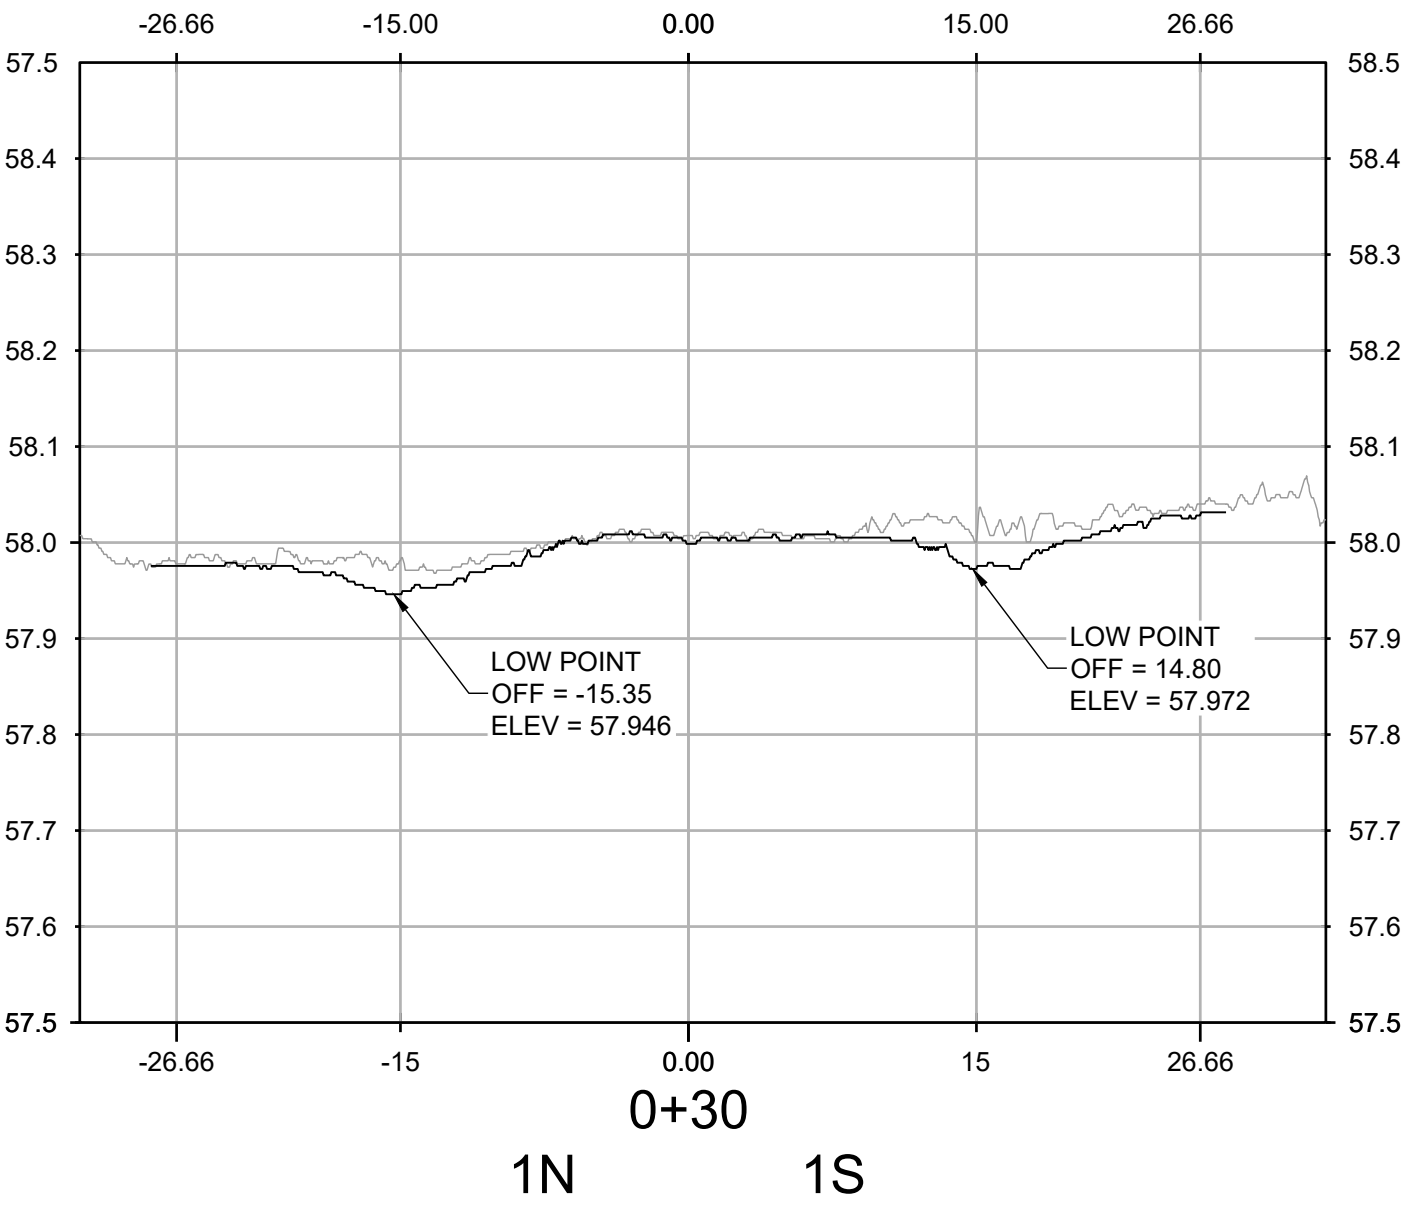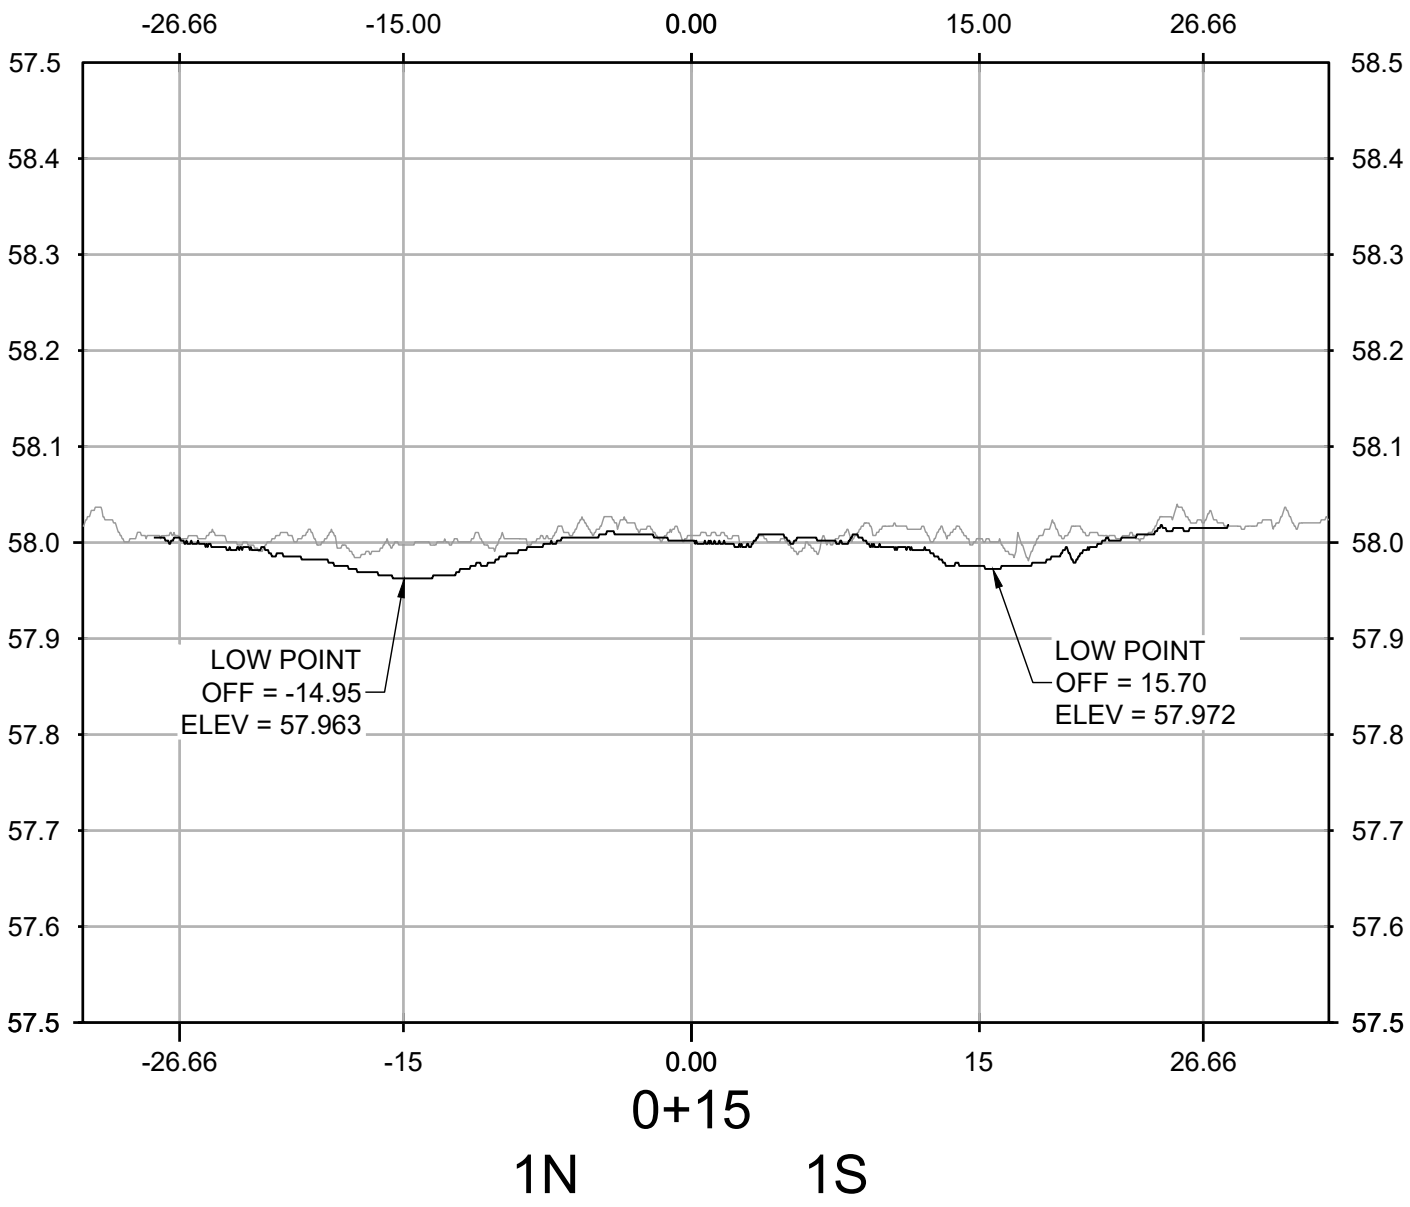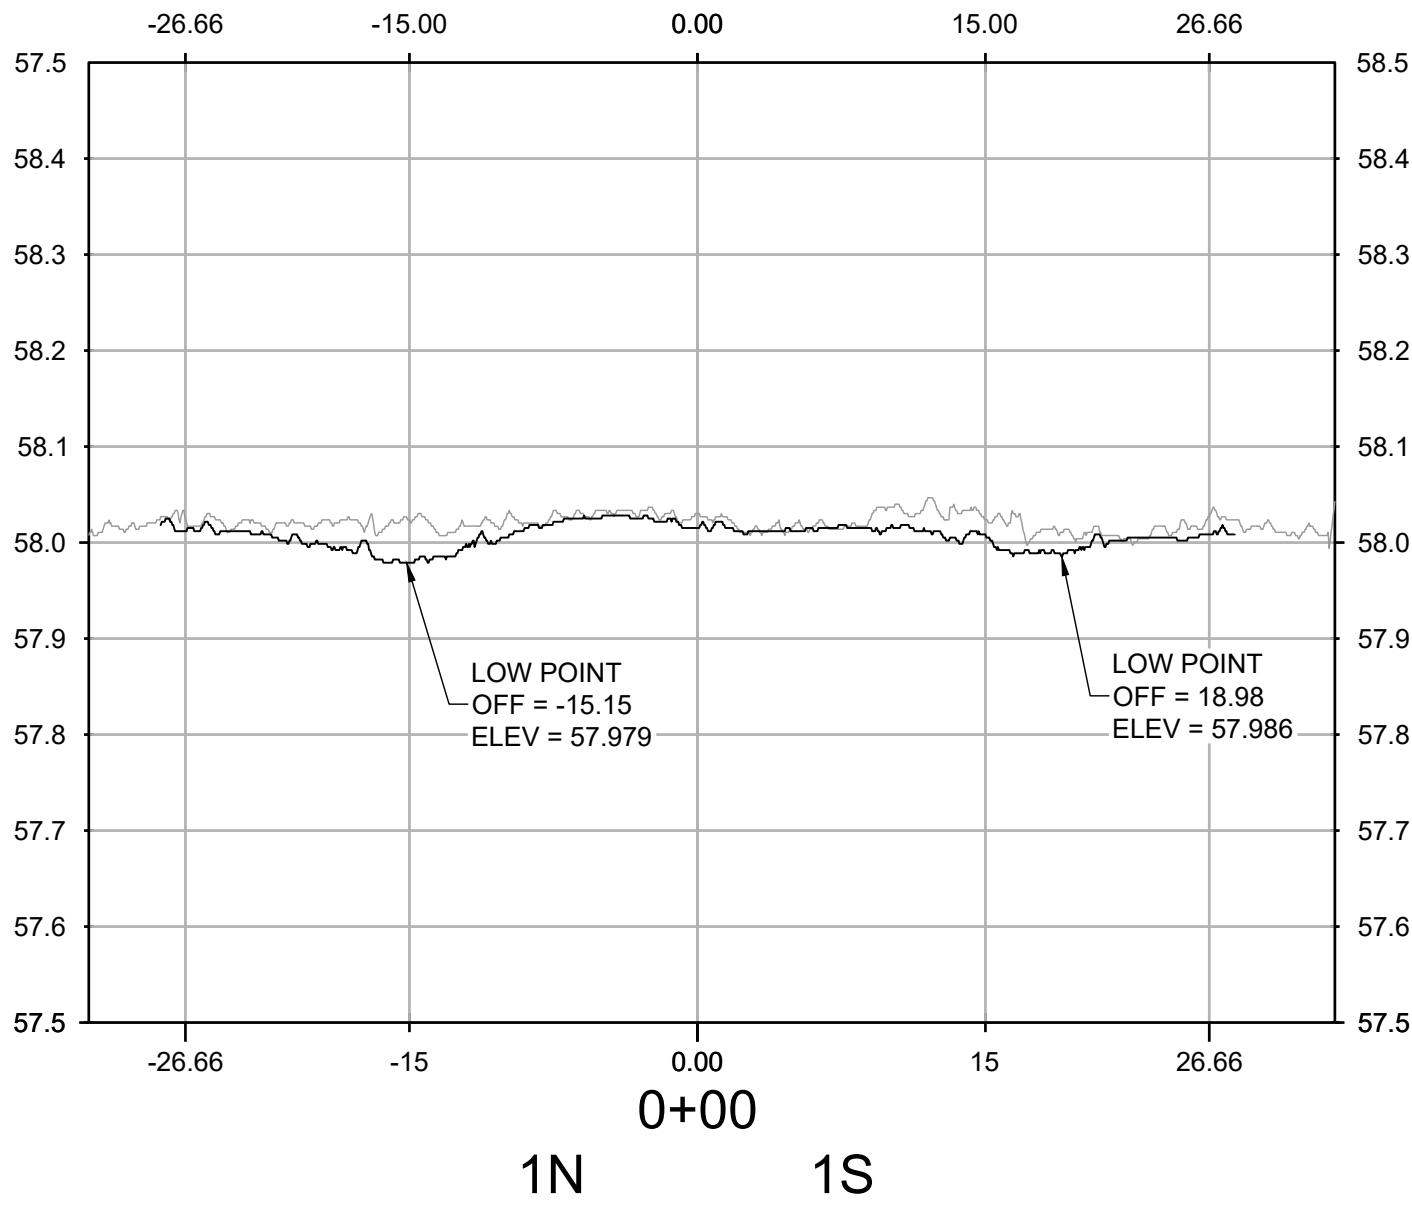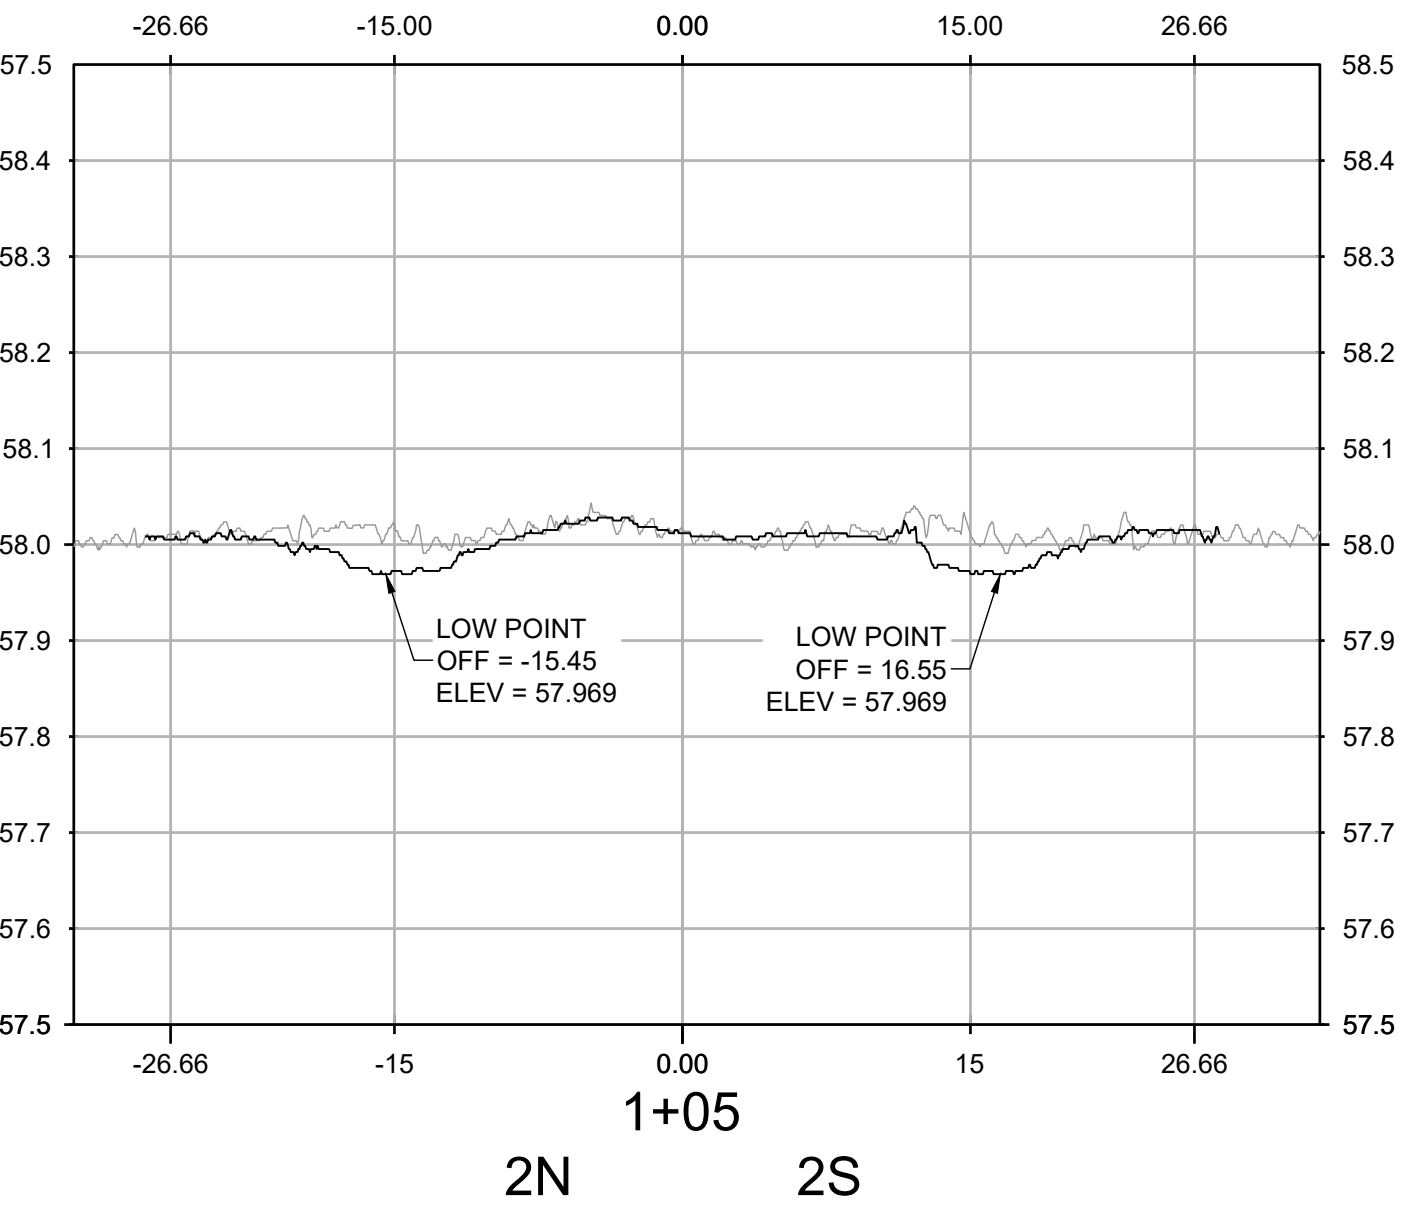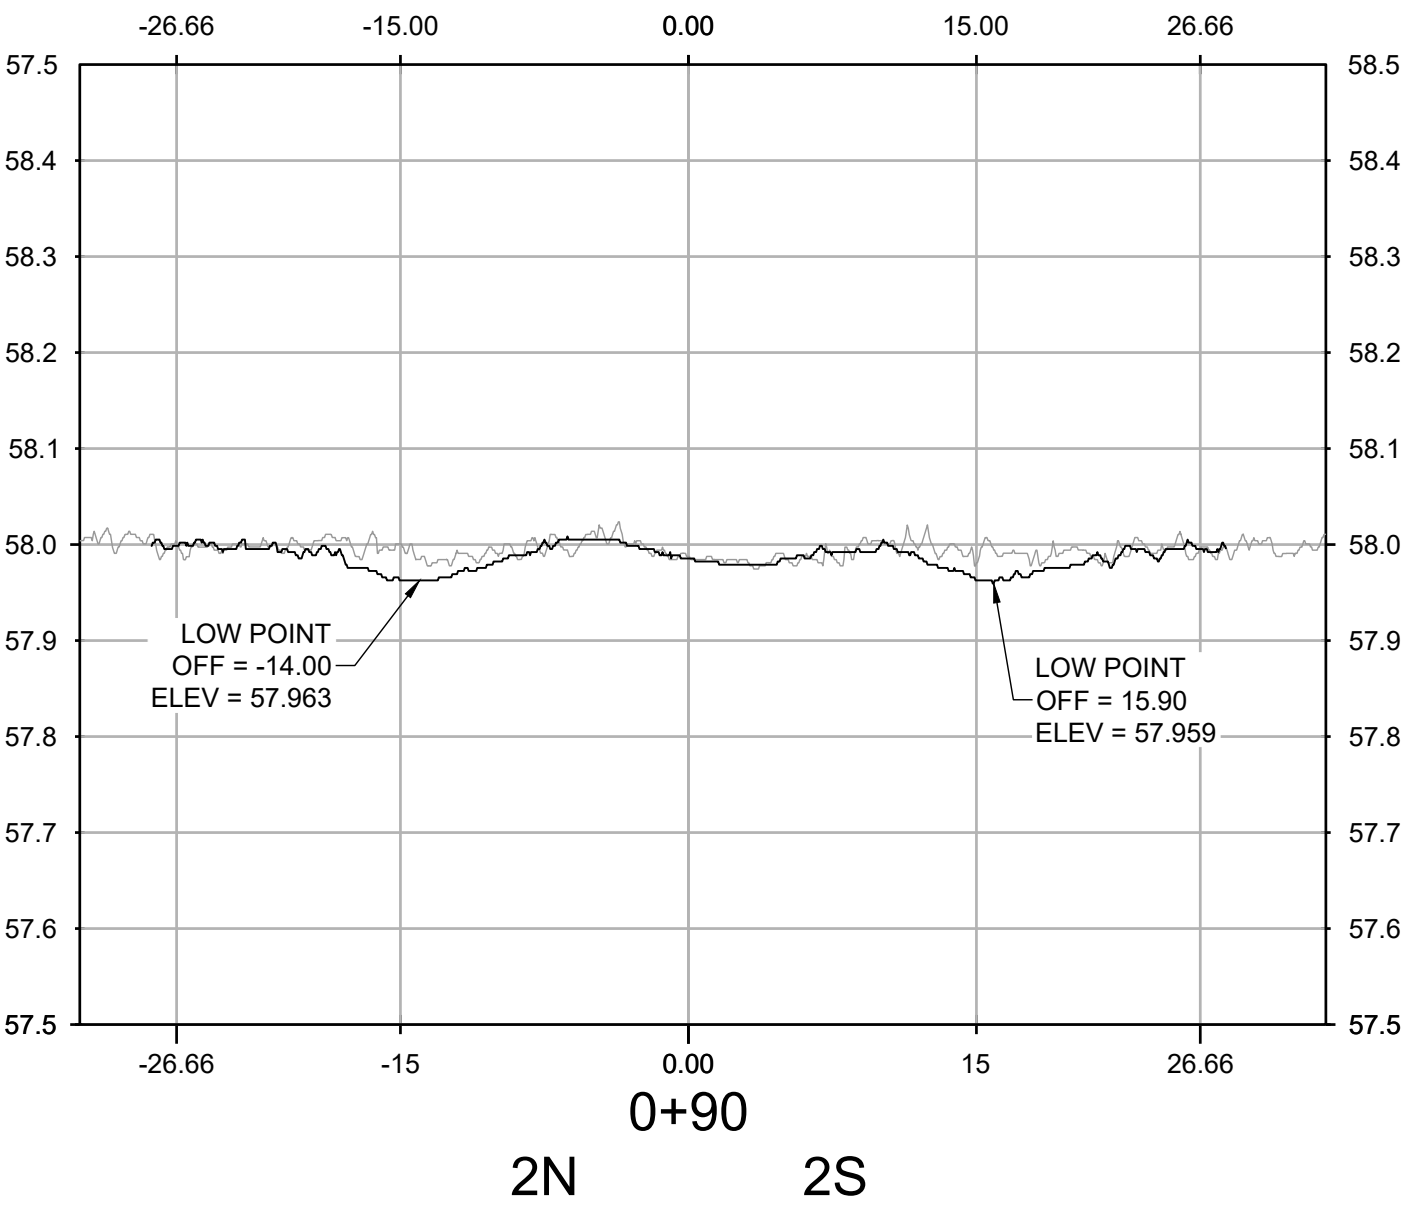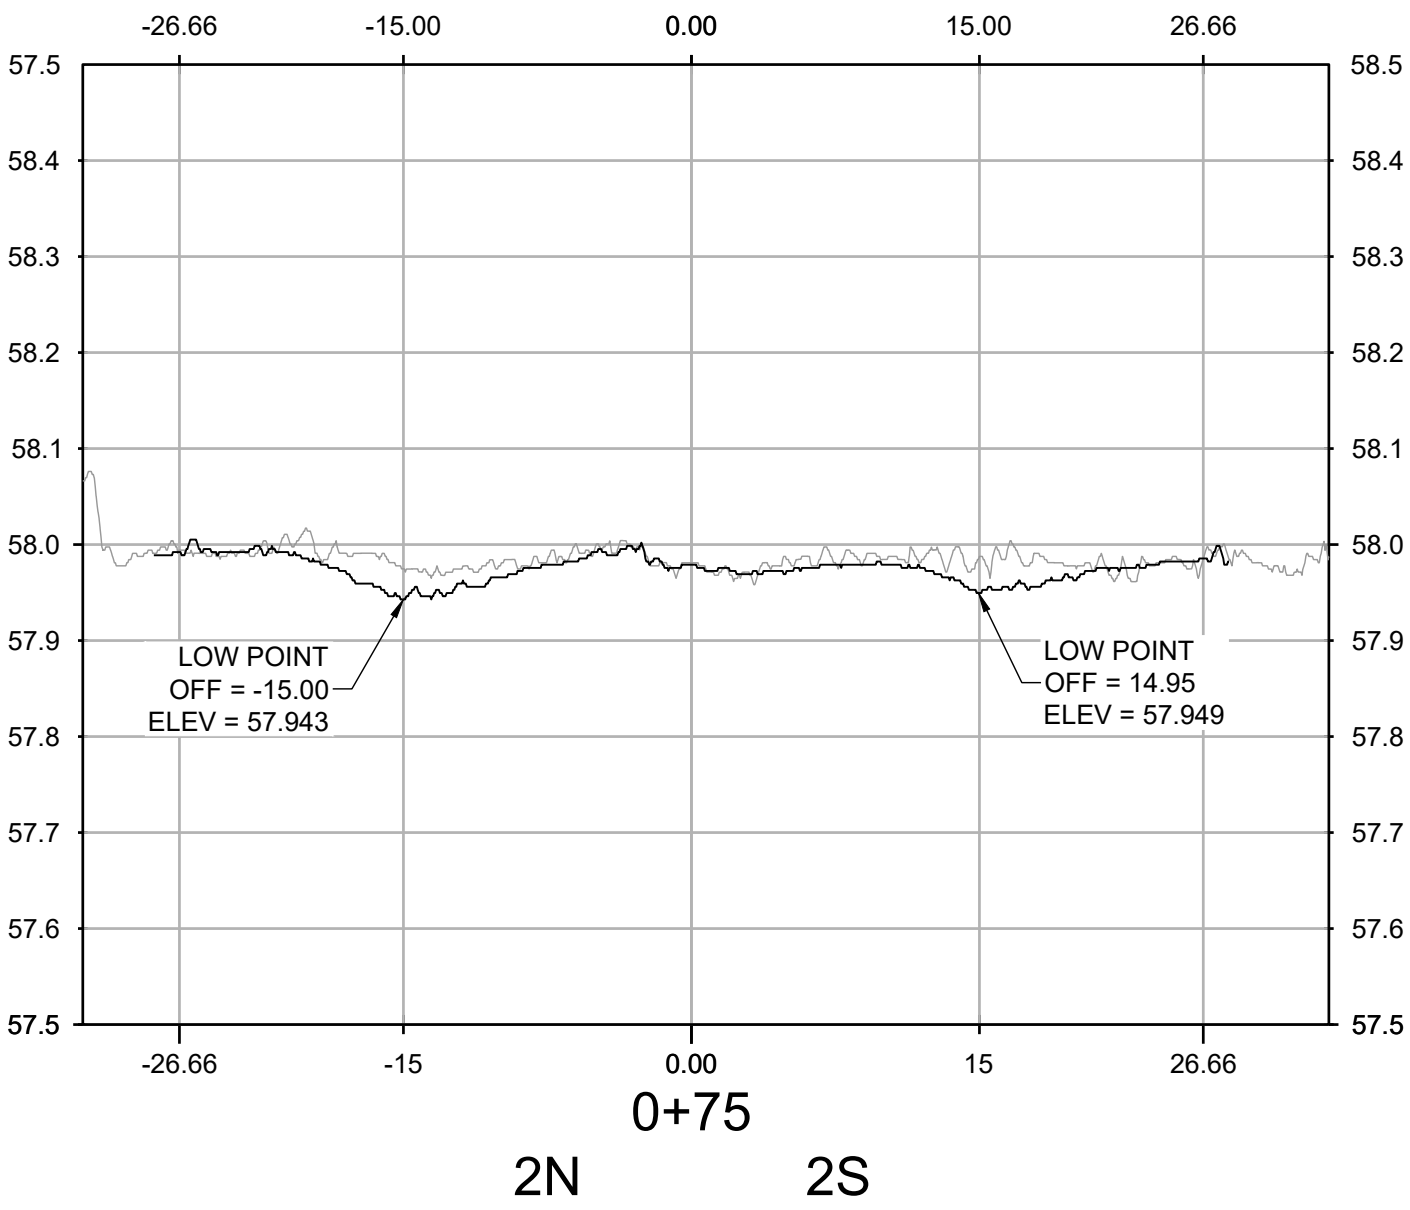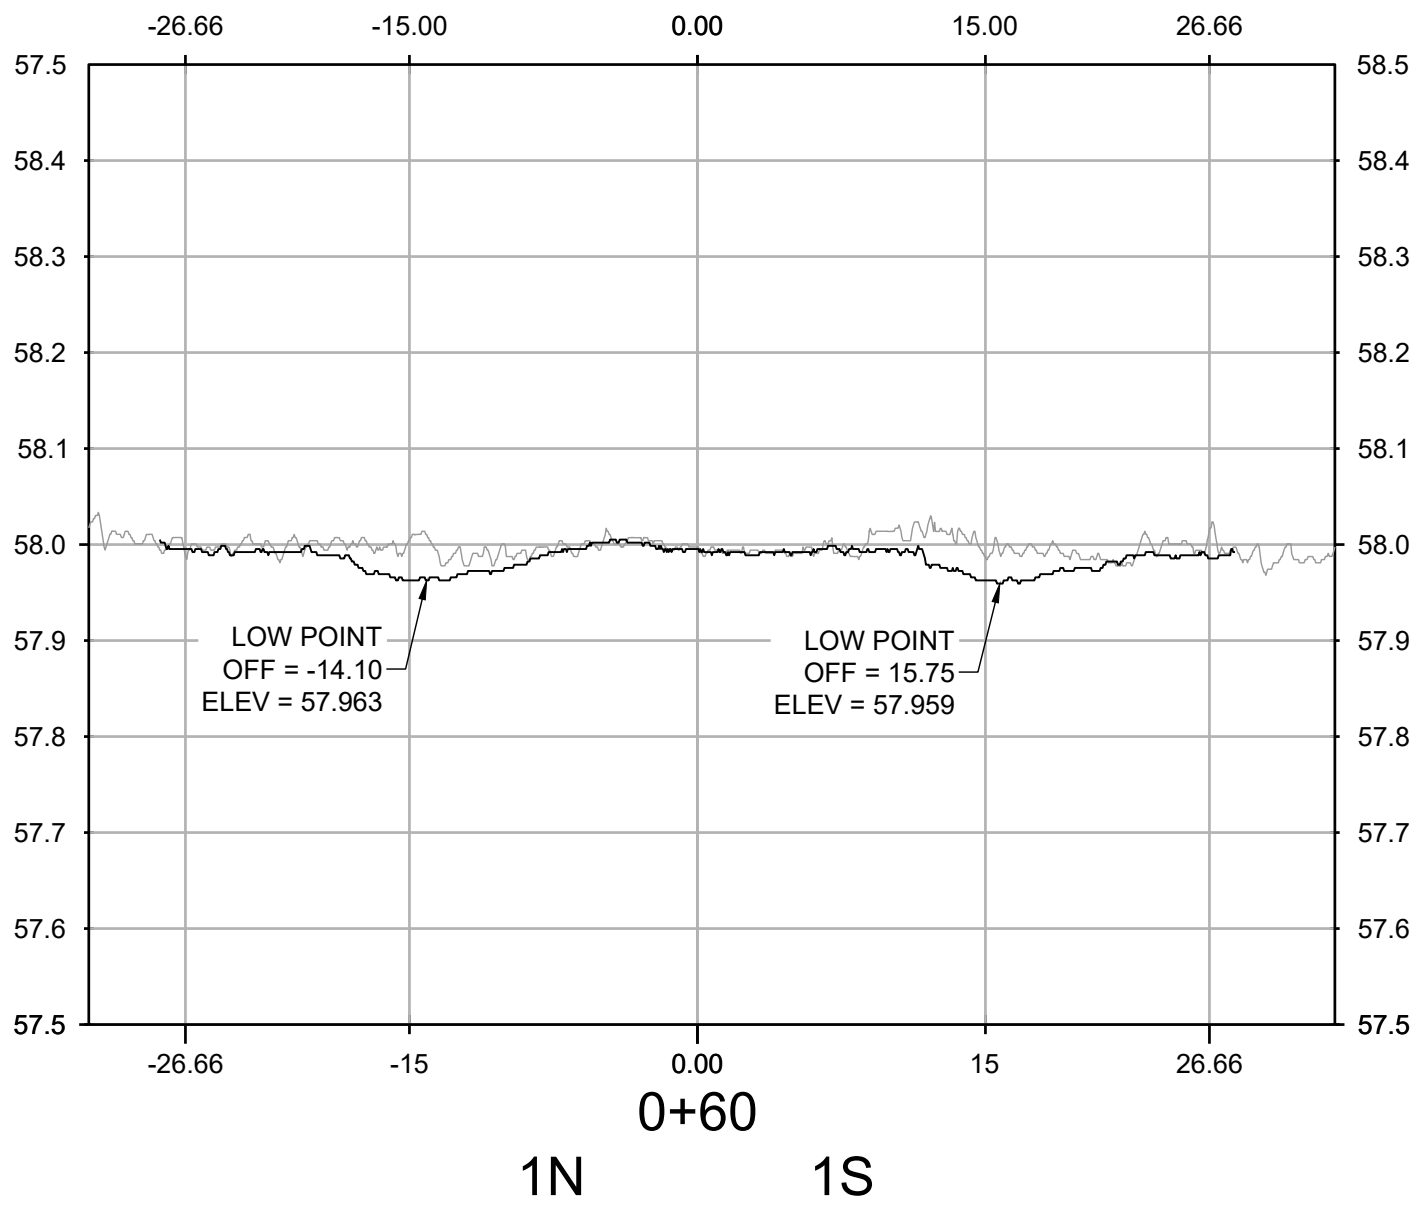


NO.	REVISIONS	DATE	BY	CHK	APR

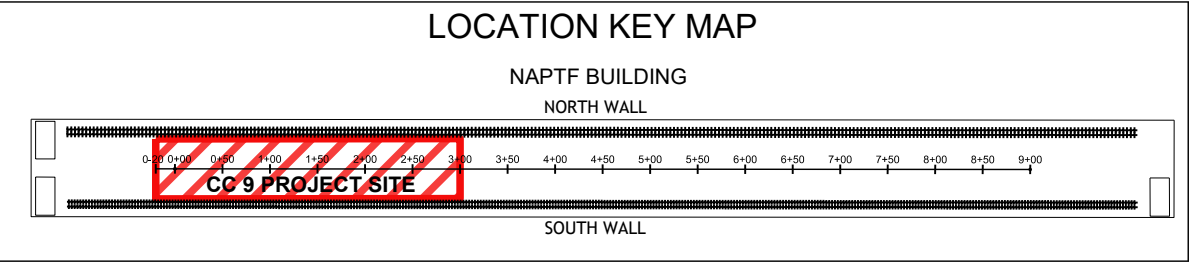

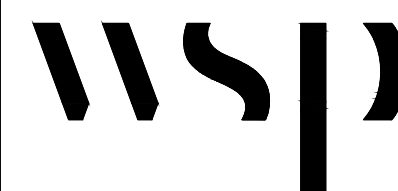

WSP USA Inc.
500 Summit Lake Drive,
Suite 450
Valhalla, NY 10595
914-747-1120

FOR



NATIONAL
AIRPORT PAVEMENT
TEST FACILITY
ATLANTIC CITY
AIRPORT
NEW JERSEY 08234

	NAME	DATE
DRAWN	A. KANNAN	05/24/2021
CHECKED	C. UNZICKER	05/25/2021
FAA APPROVAL DATE:		

PROJECT NO: CC9

SIZE: ANSI D










SCALE: AS NOTED

SHEET 4 OF 6


TRANSVERSE PROFILES


210430 TRAFFIC WEEKLY SCAN 4

CAD FILE: 20210517_FAA-ATRD-WS4.DWG

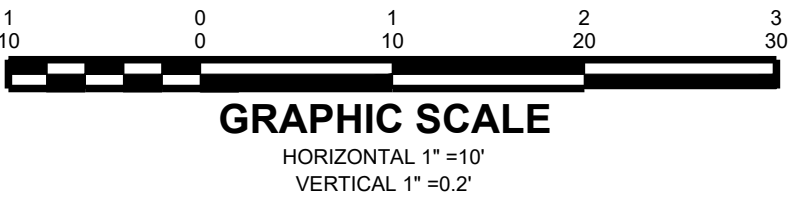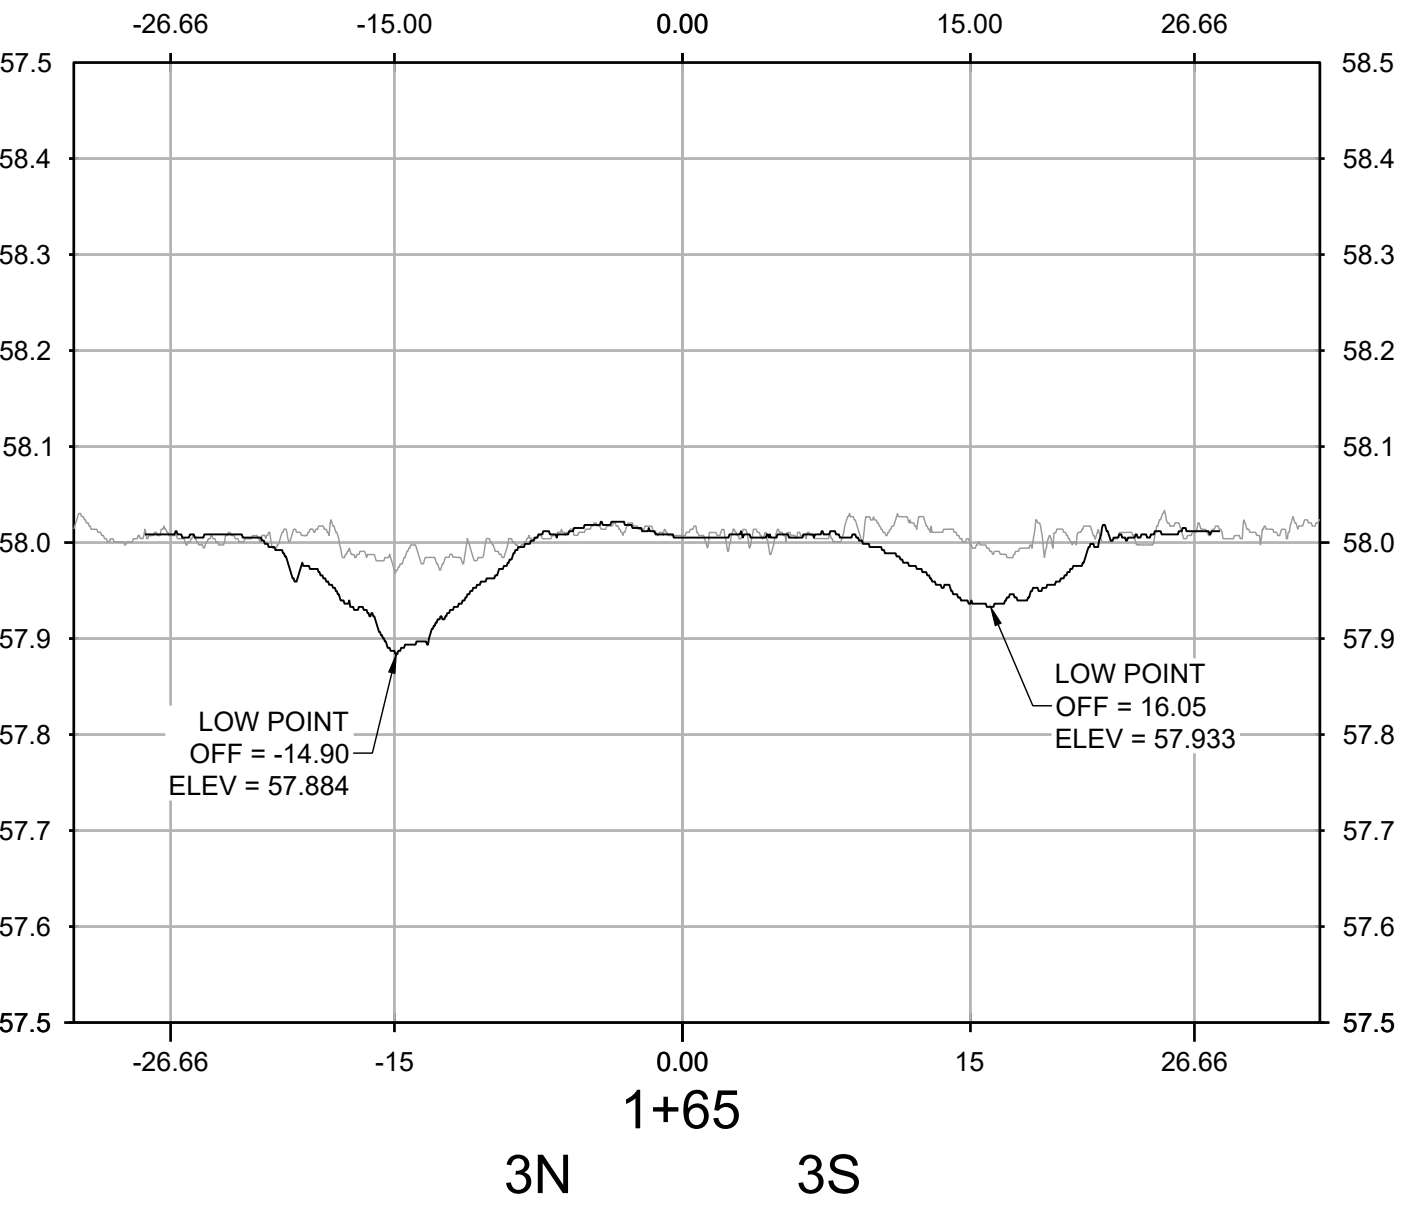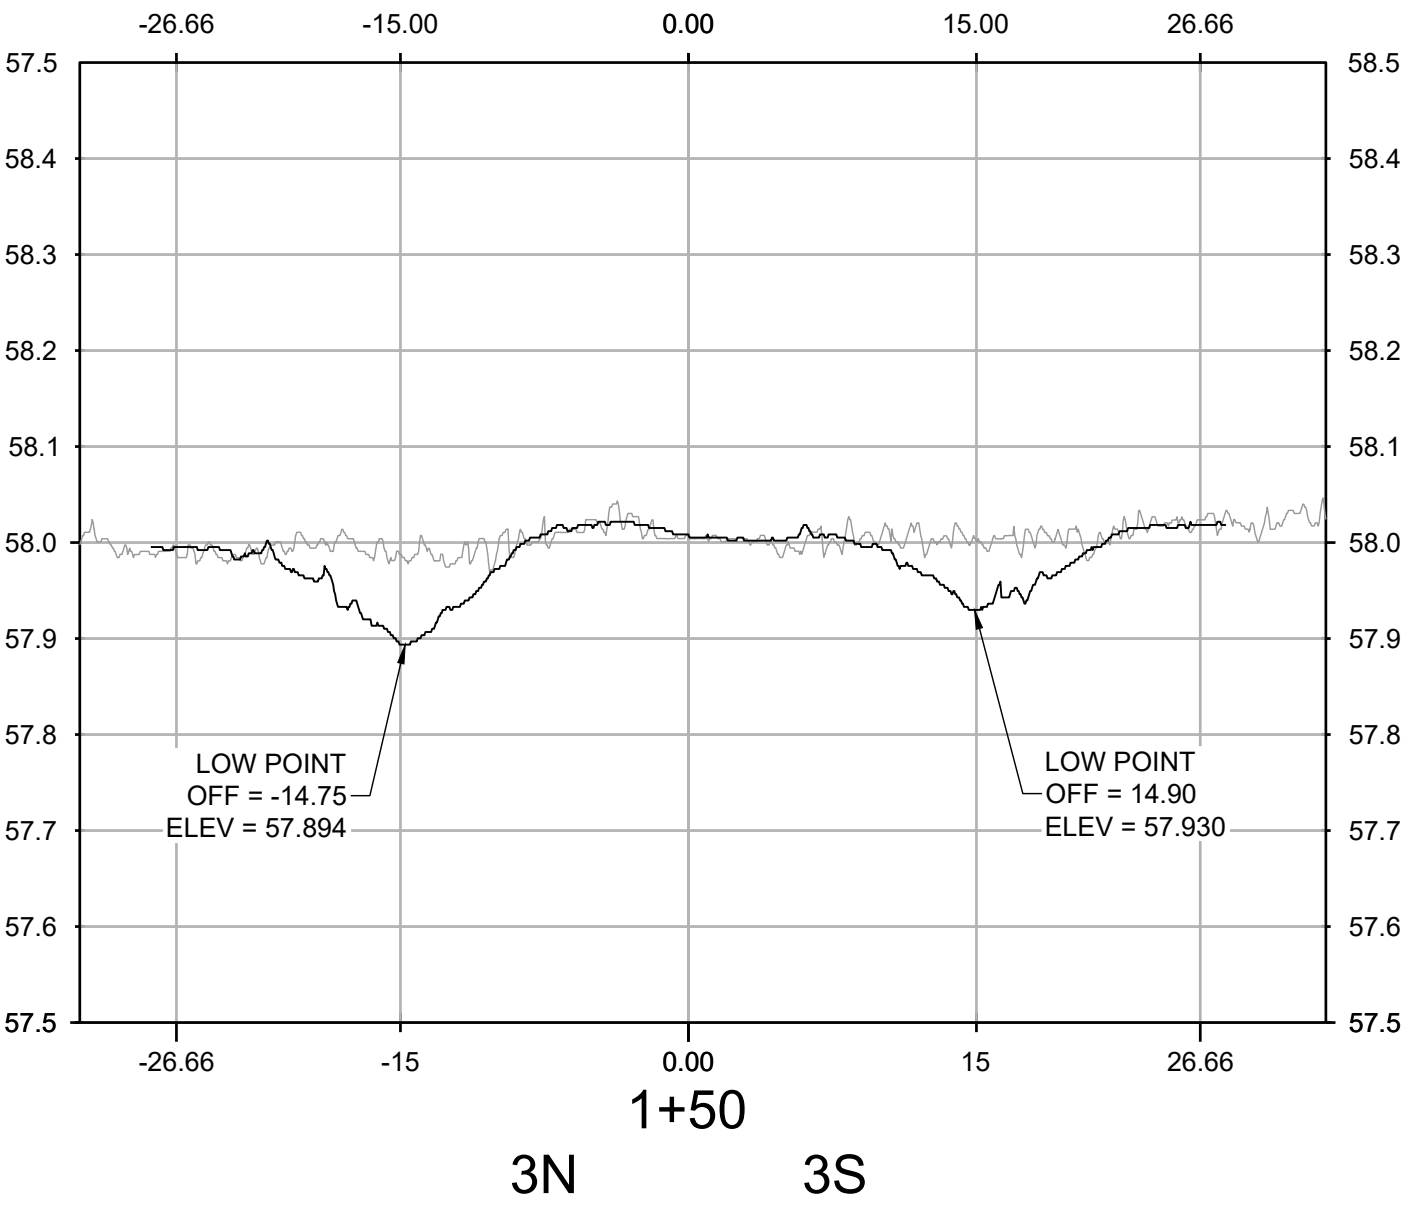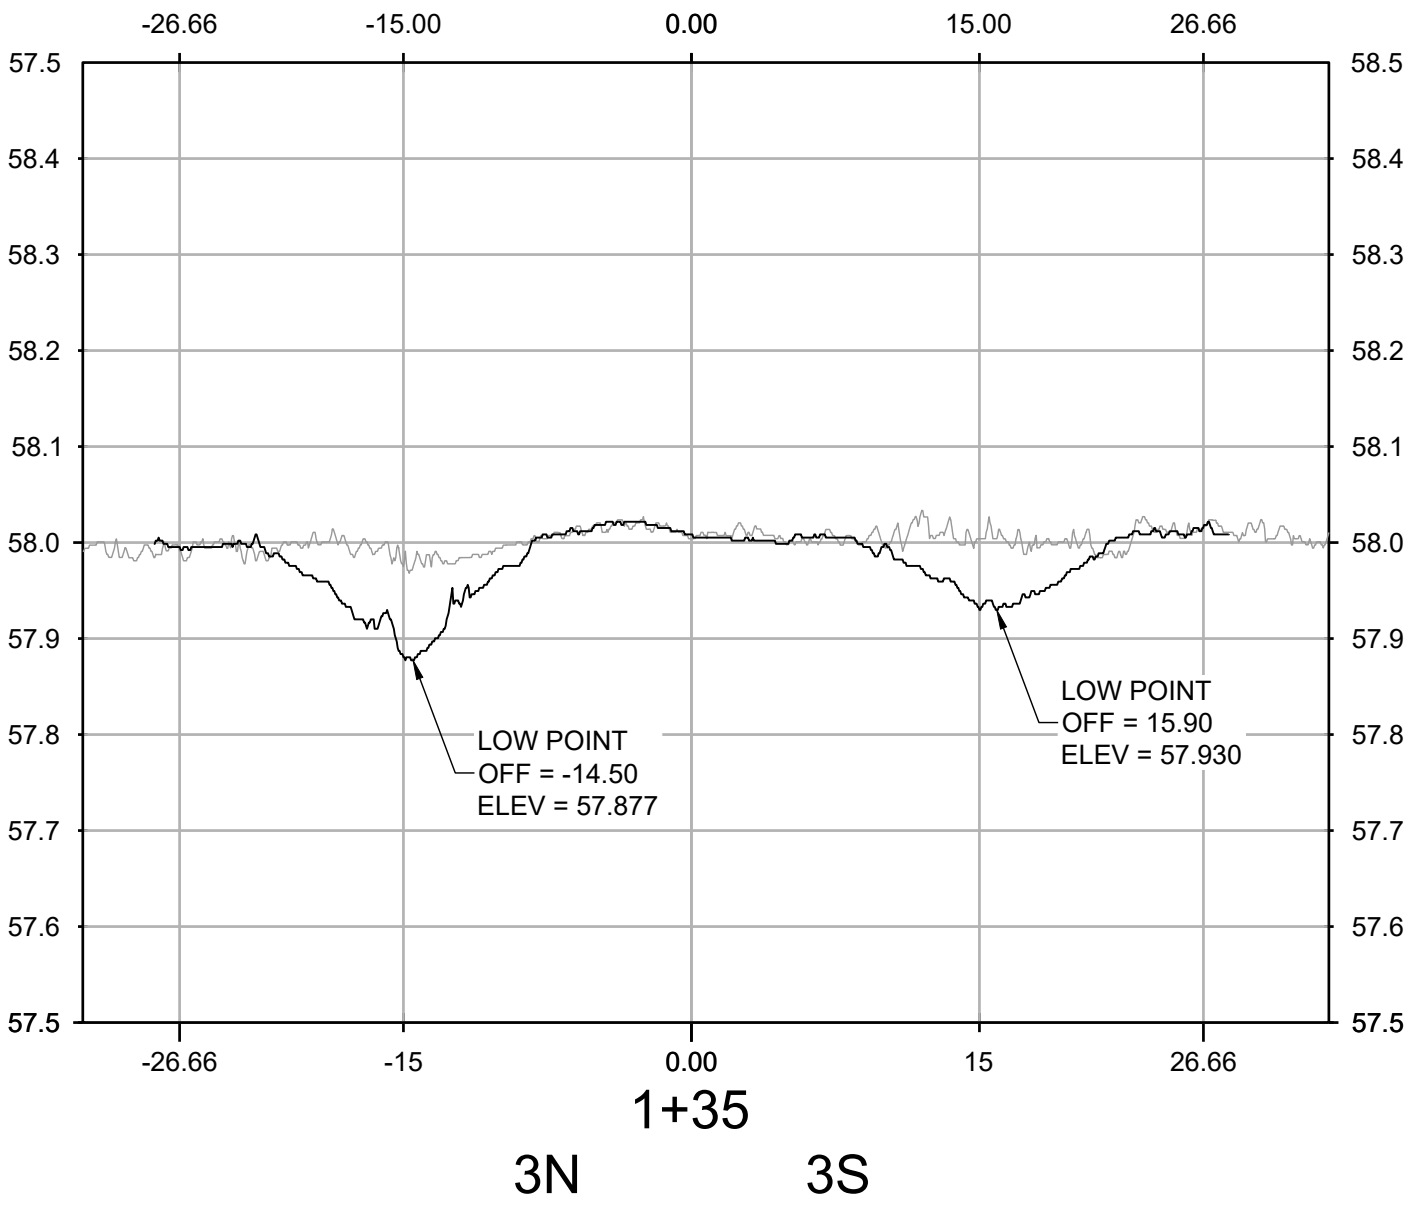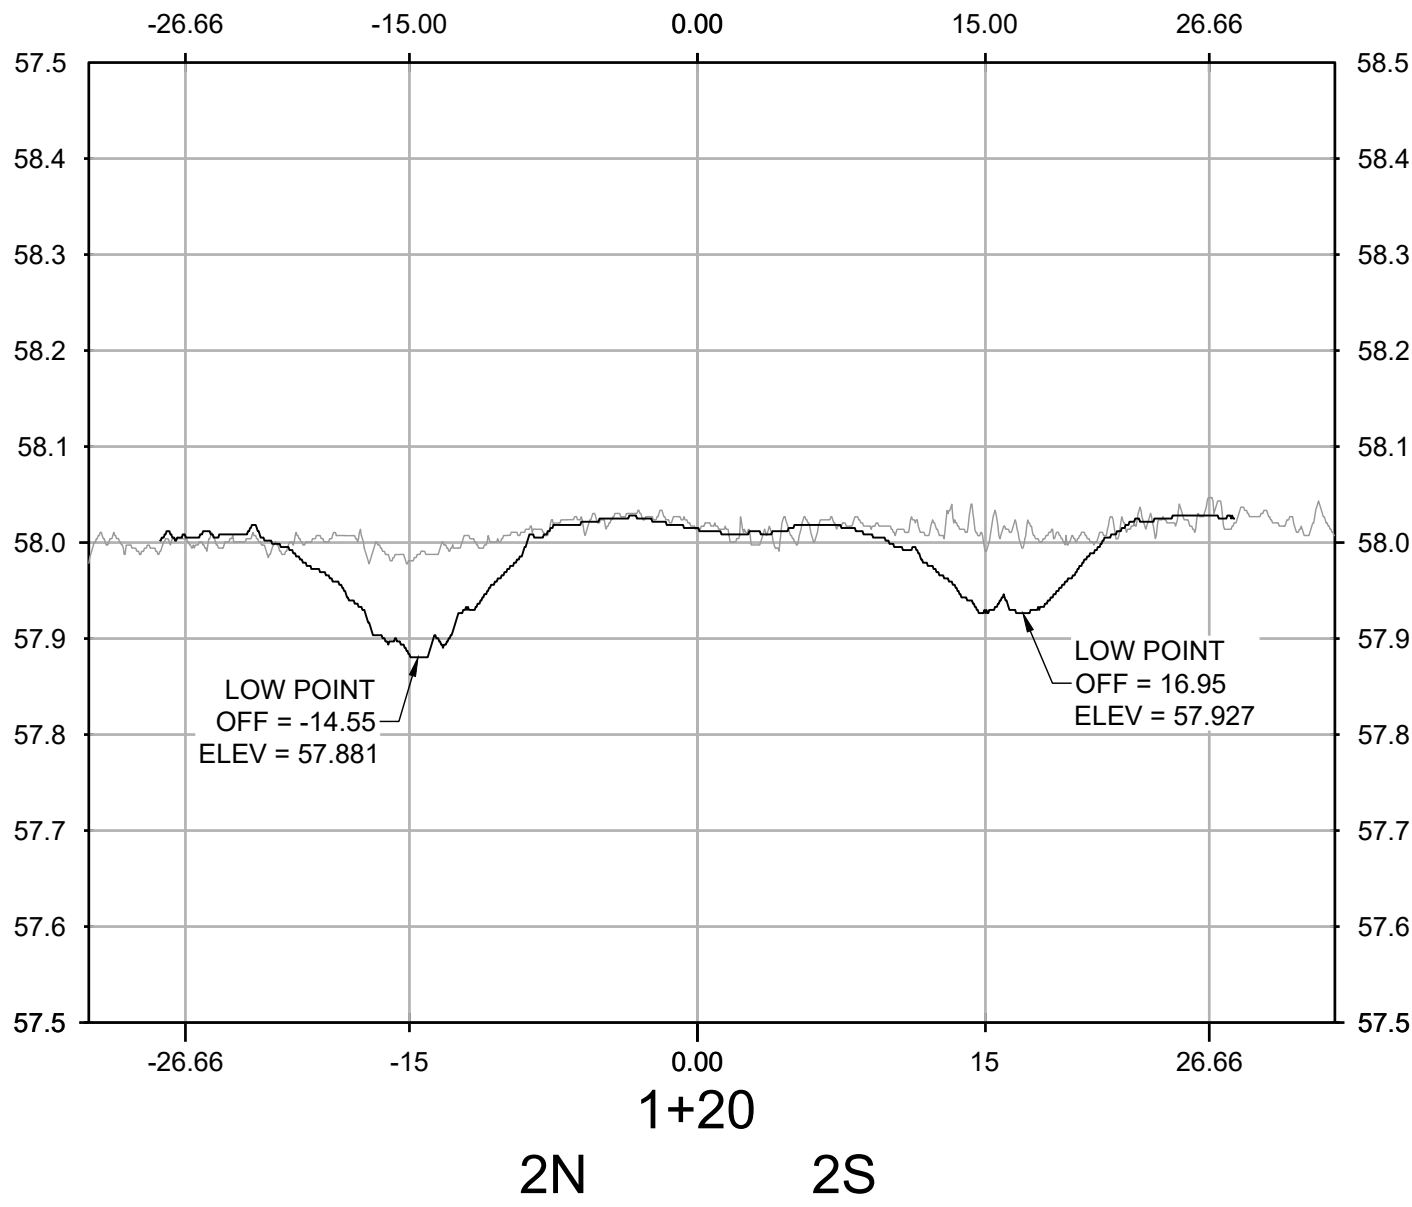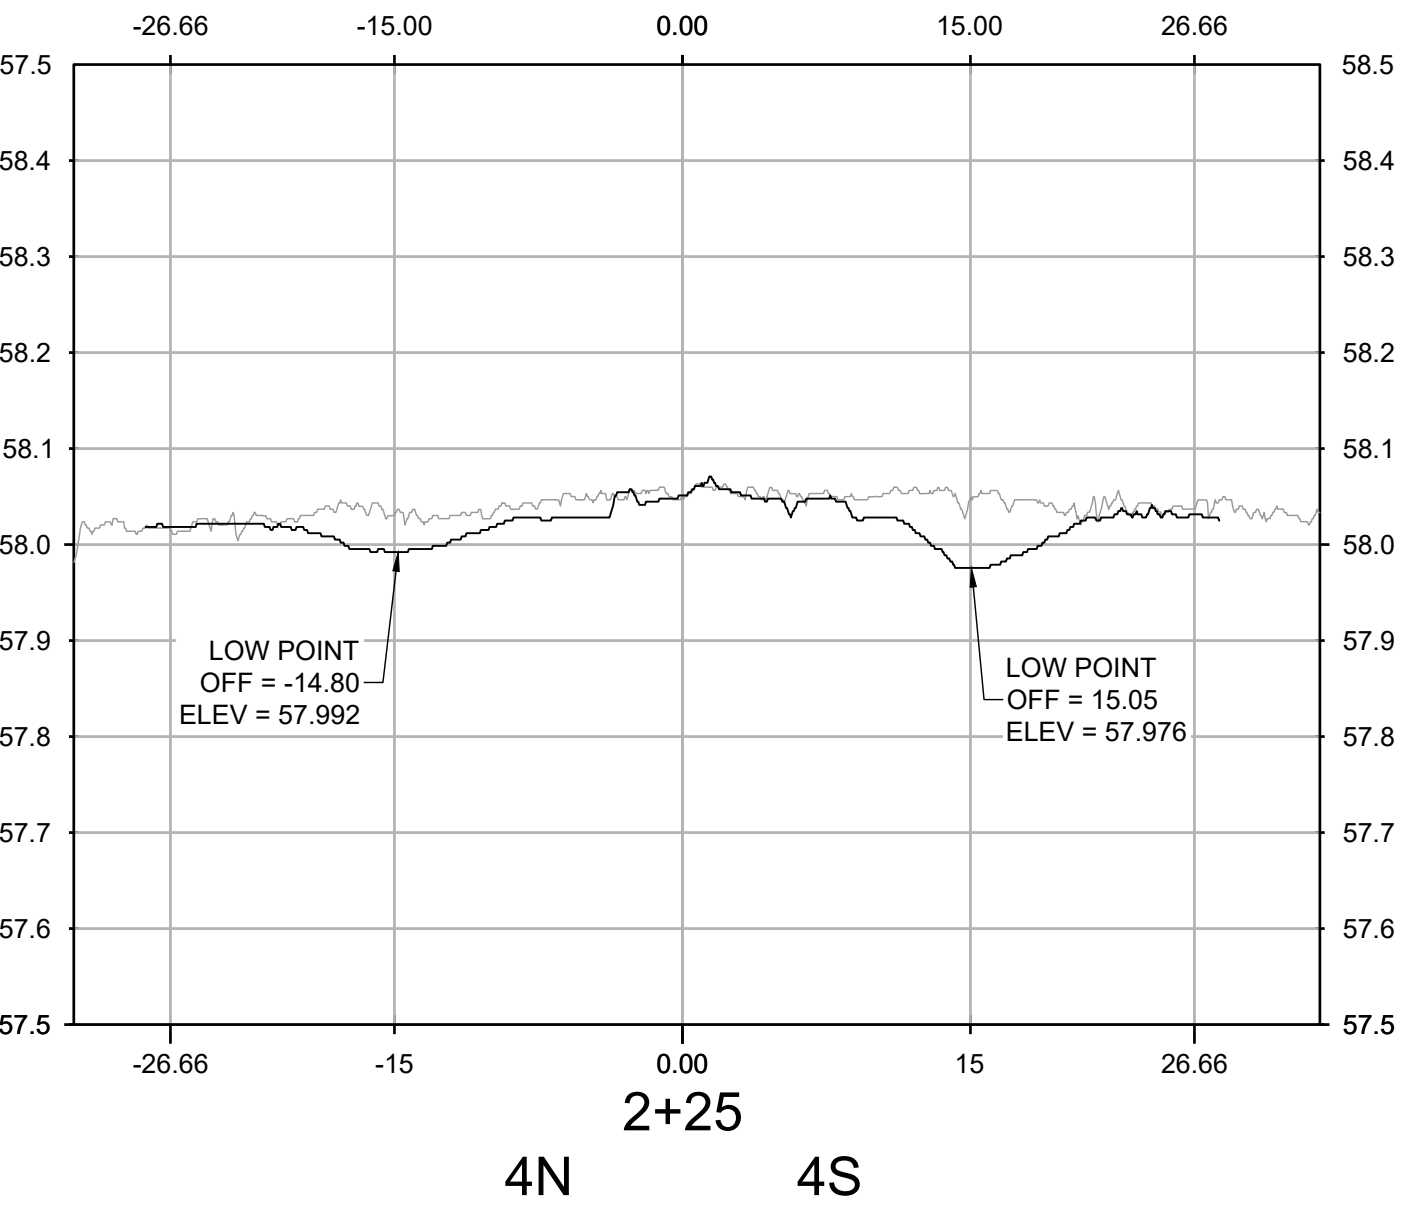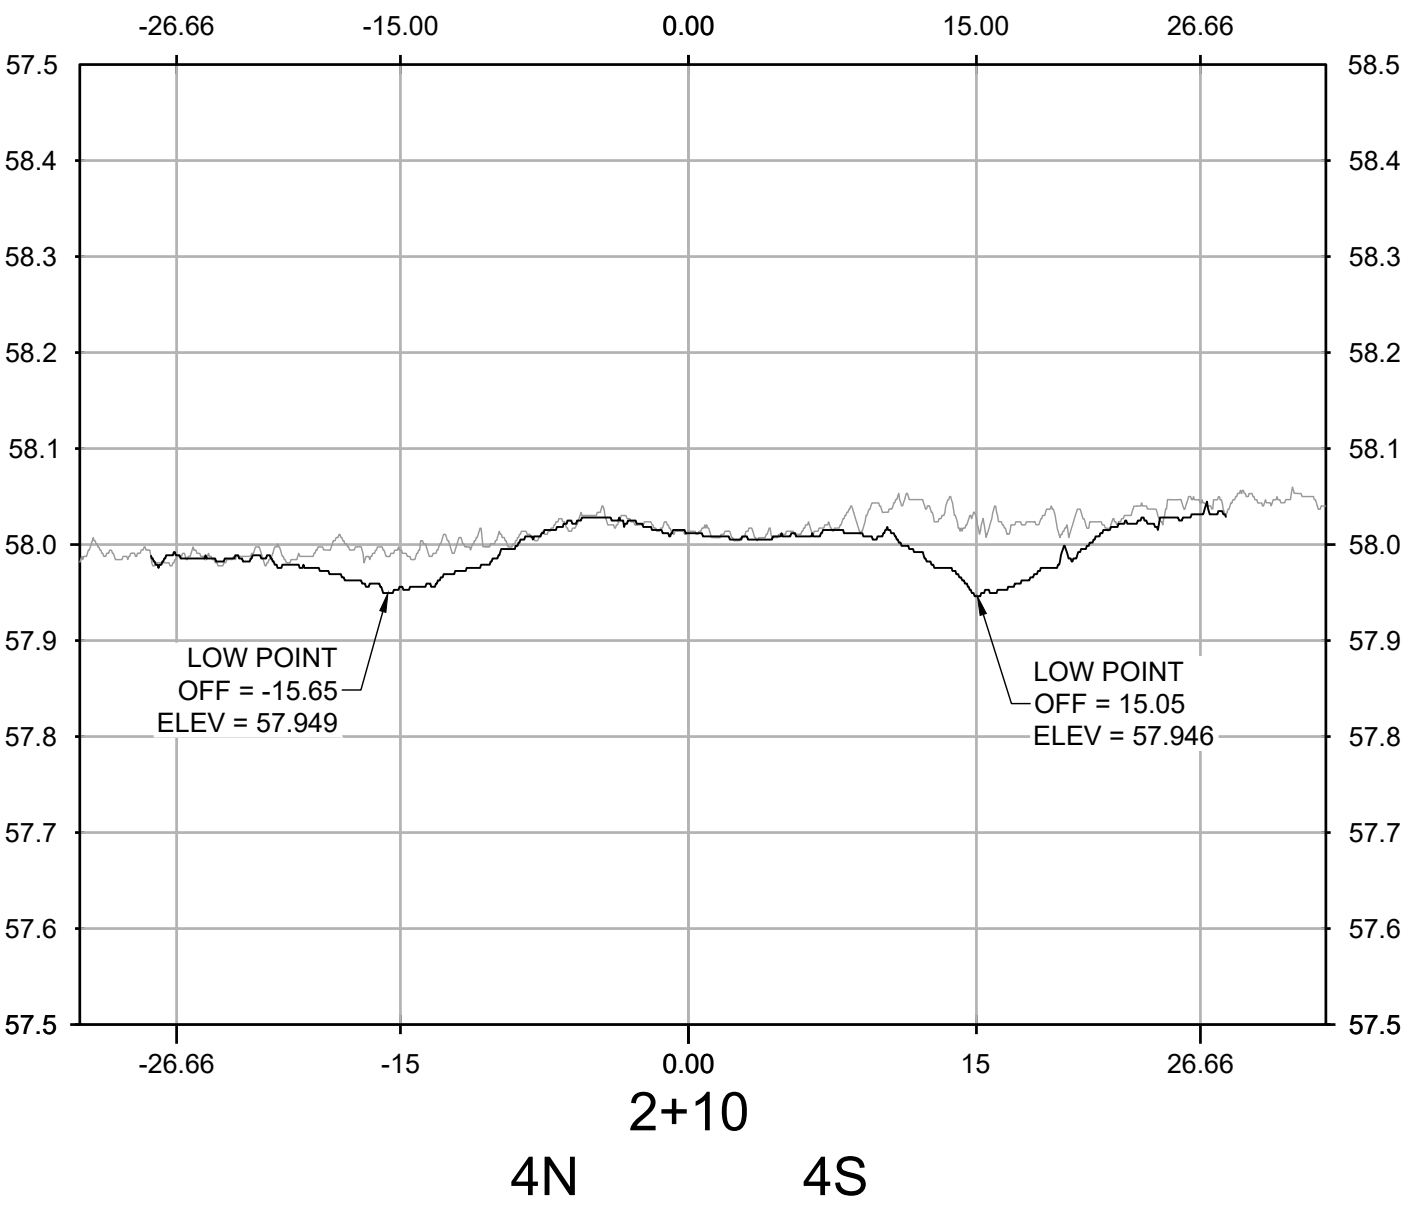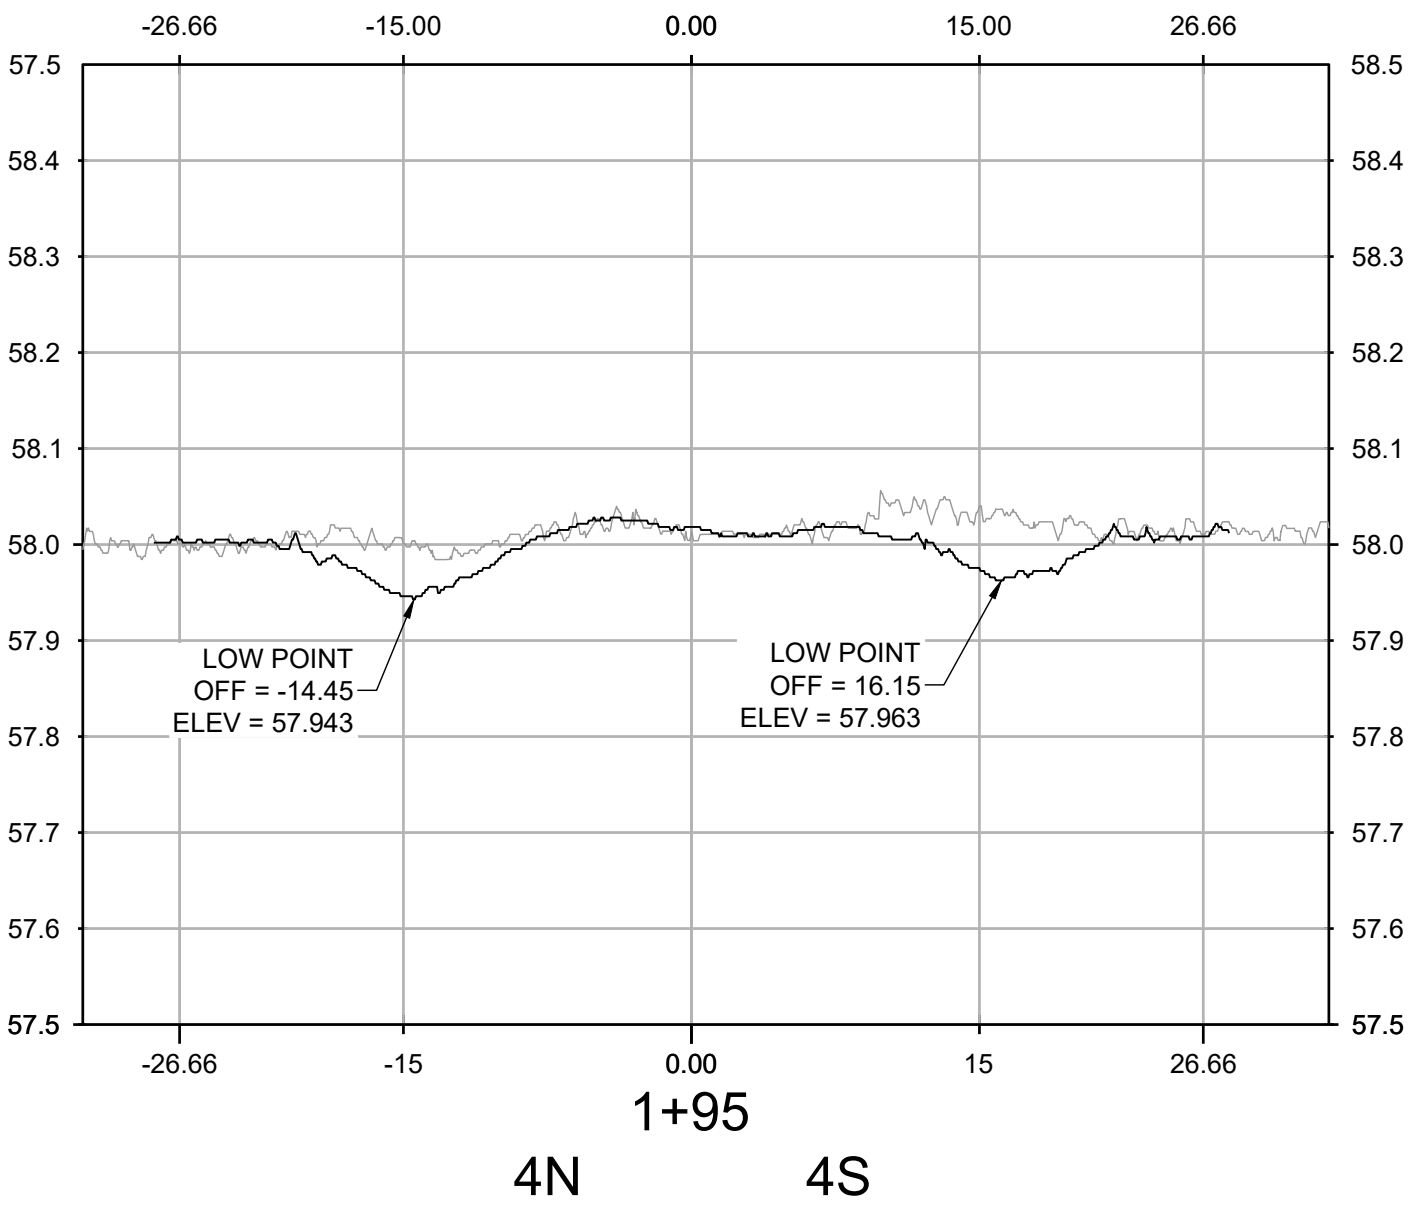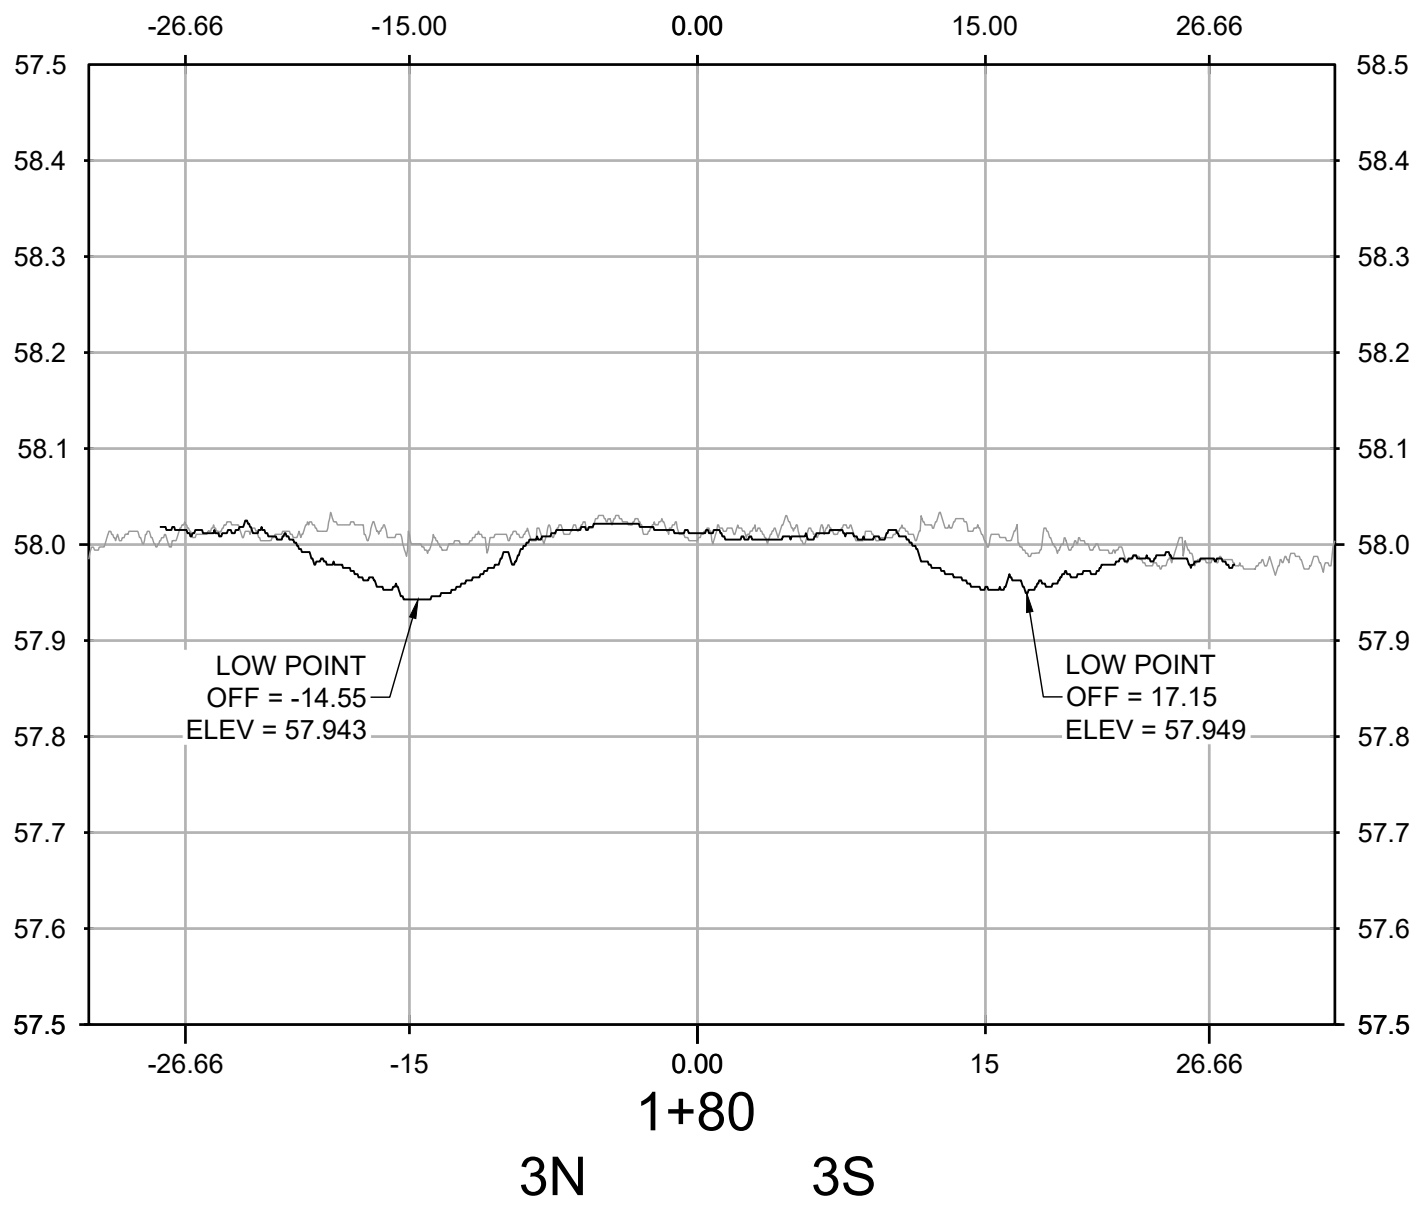


NO.	REVISIONS	DATE	BY	CHK	APR

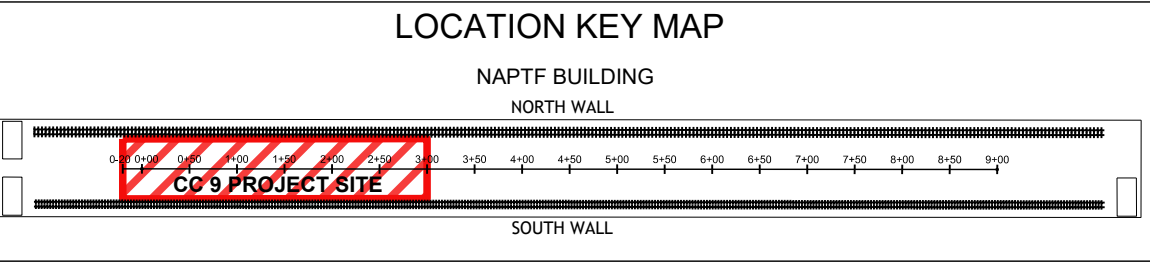



WSP USA Inc.
500 Summit Lake Drive,
Suite 450
Valhalla, NY 10595
914-747-1120

FOR



NATIONAL
AIRPORT PAVEMENT
TEST FACILITY
ATLANTIC CITY
AIRPORT
NEW JERSEY 08234

DRAWN	A. KANNAN	05/24/2021
CHECKED	C. UNZICKER	05/25/2021
FAA APPROVAL DATE:		
PROJECT NO: CC9		

SIZE: ANSI D







SCALE: AS NOTED

SHEET 5 OF 6


TRANSVERSE PROFILES


210430 TRAFFIC WEEKLY SCAN 4

CAD FILE: 20210517_FAA-ATRD-WS4.DWG

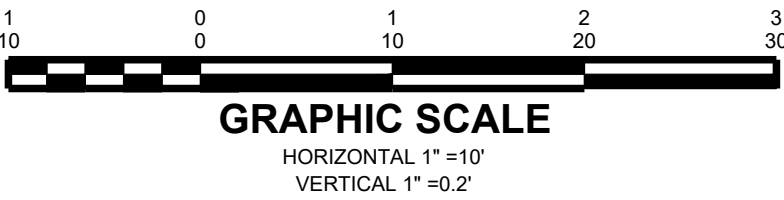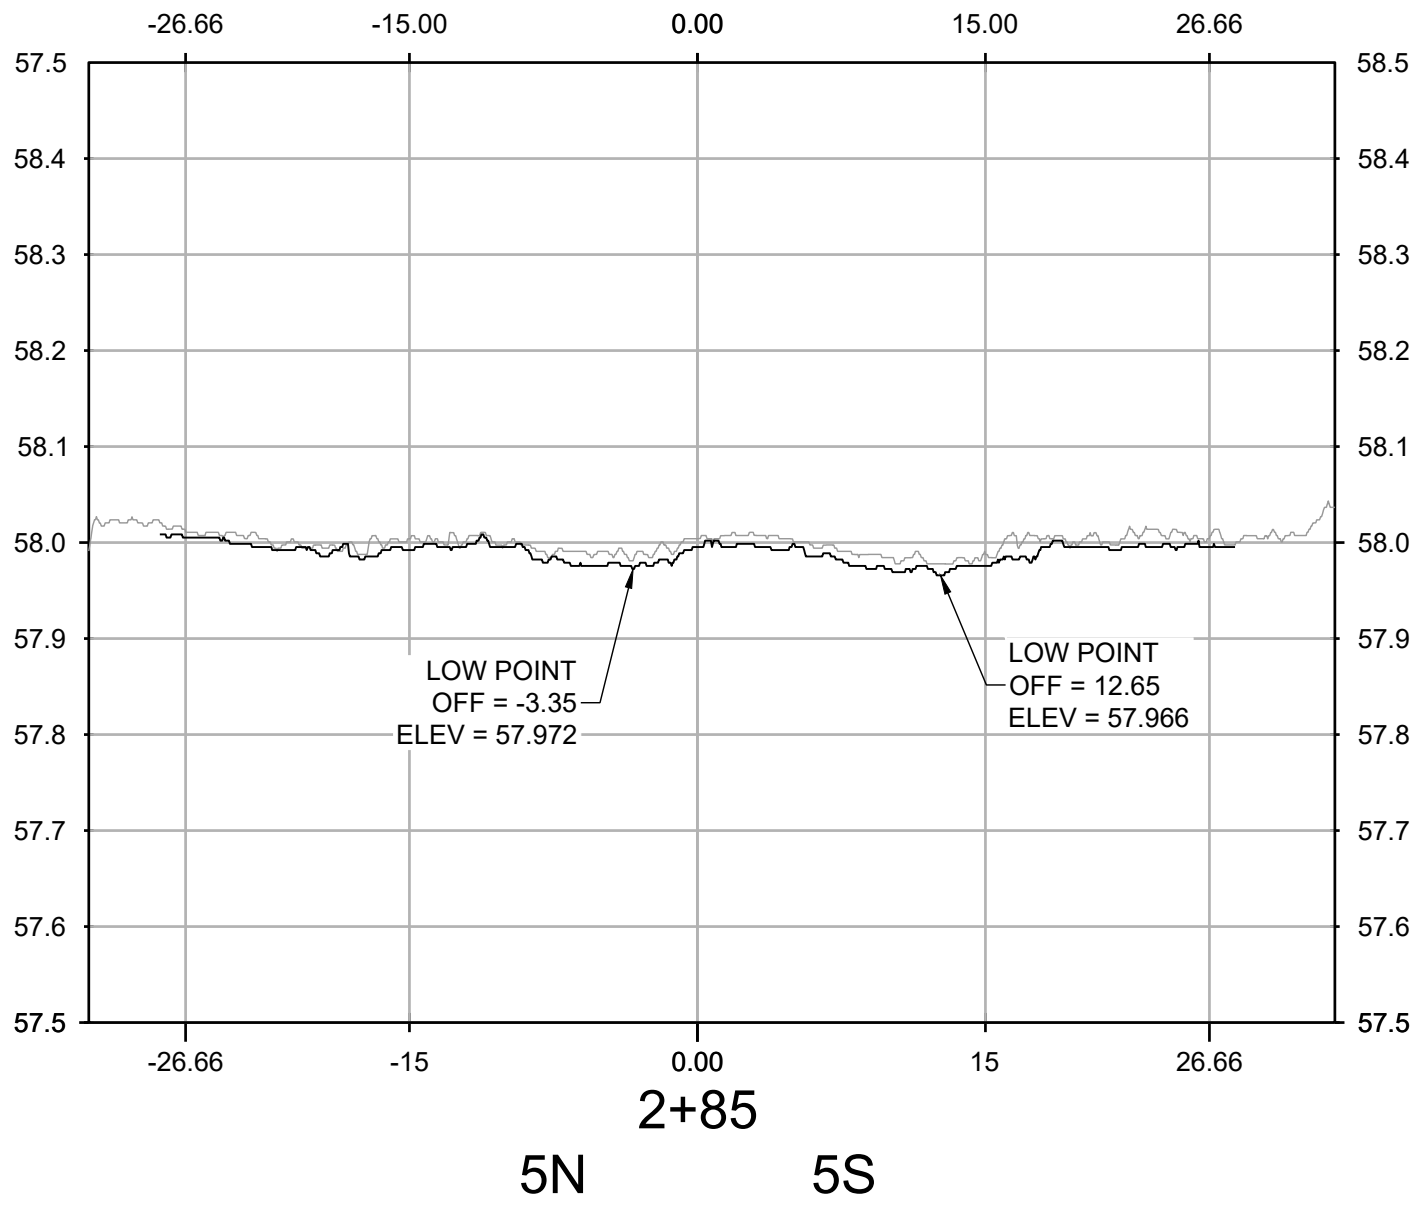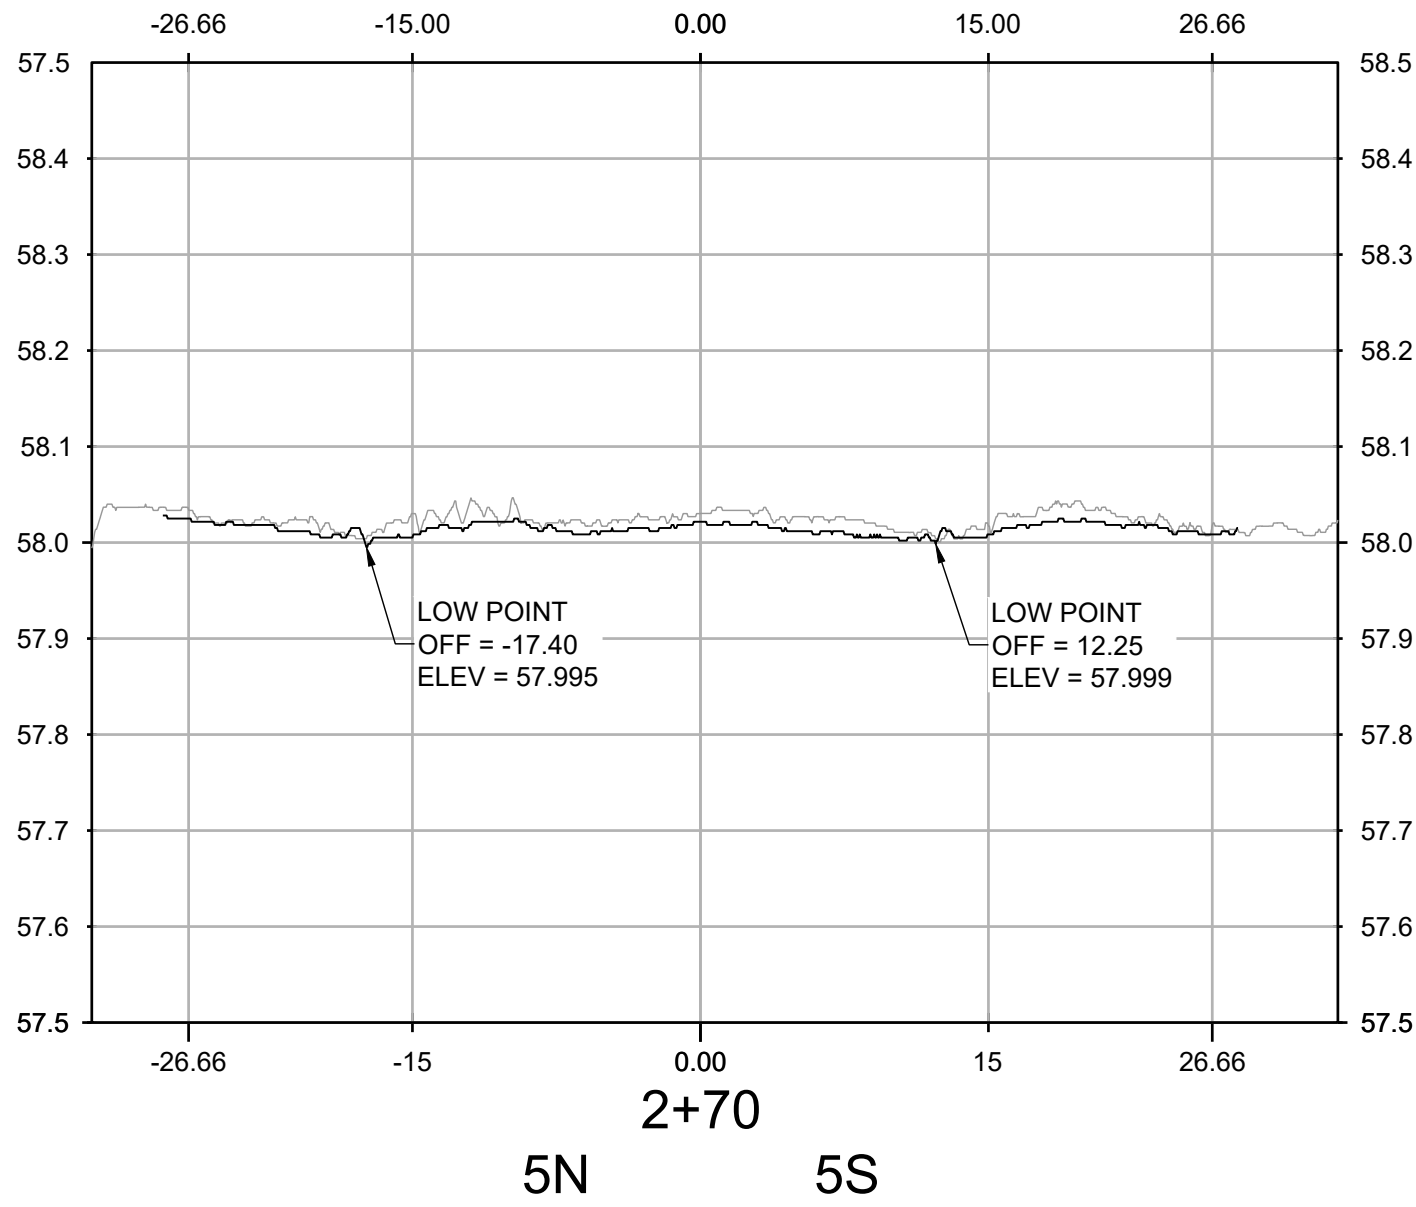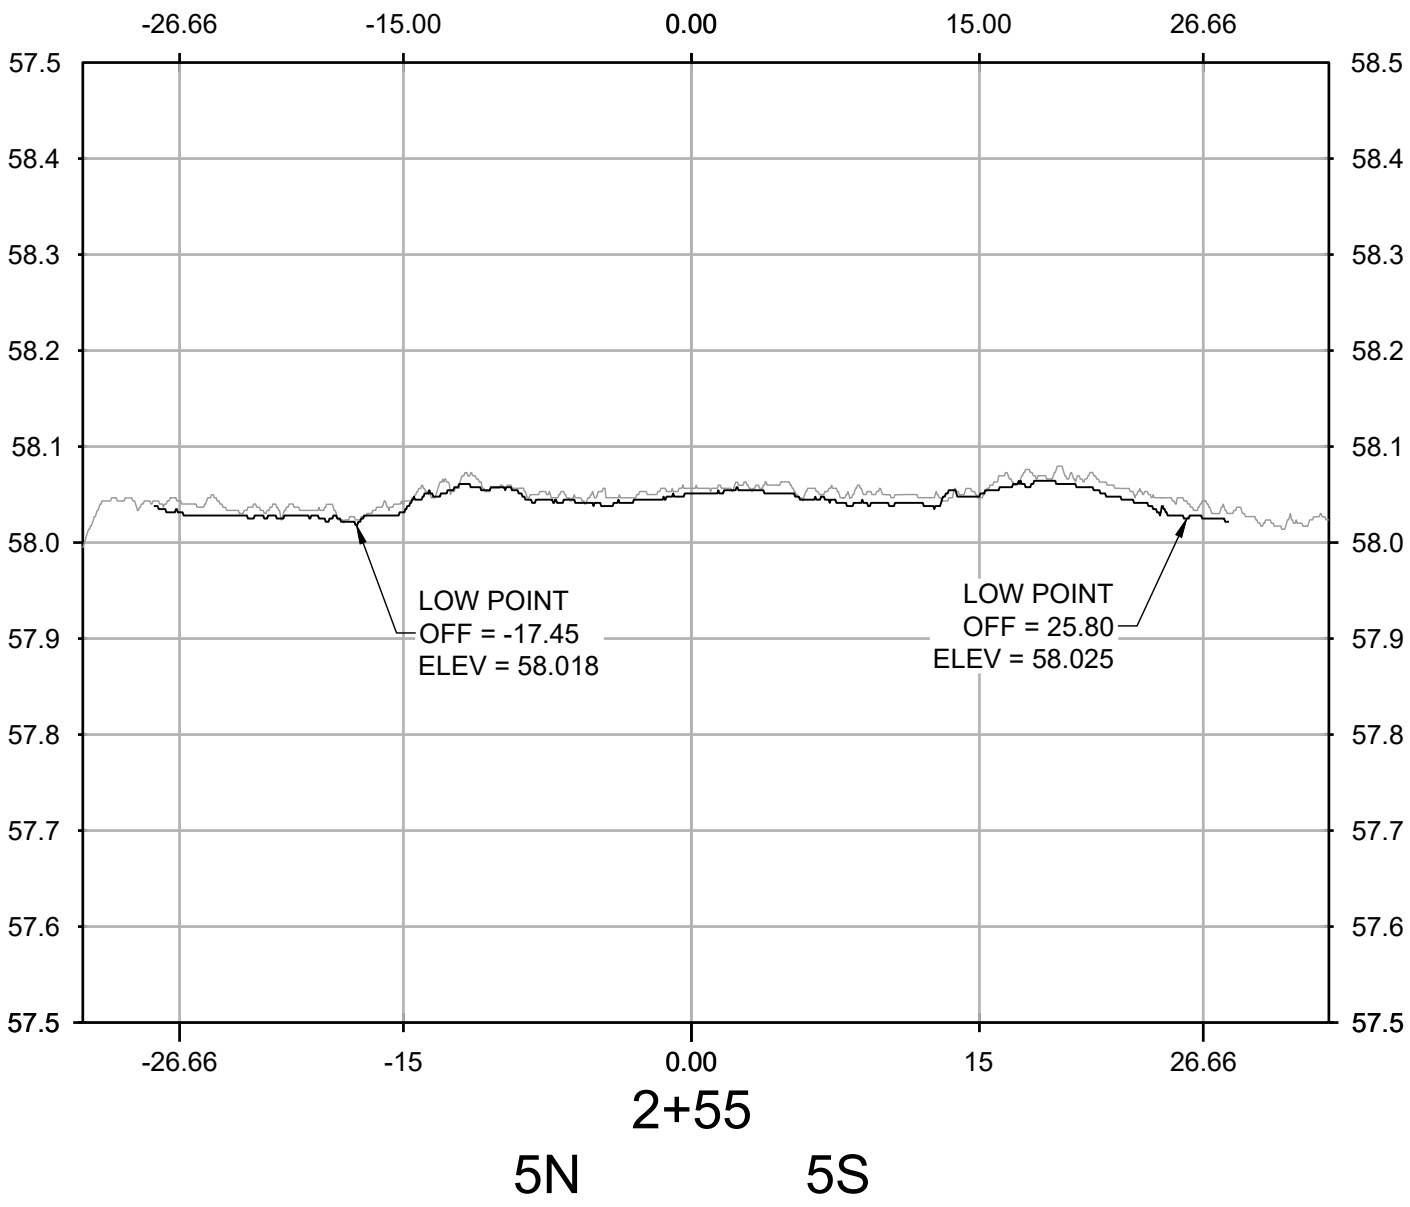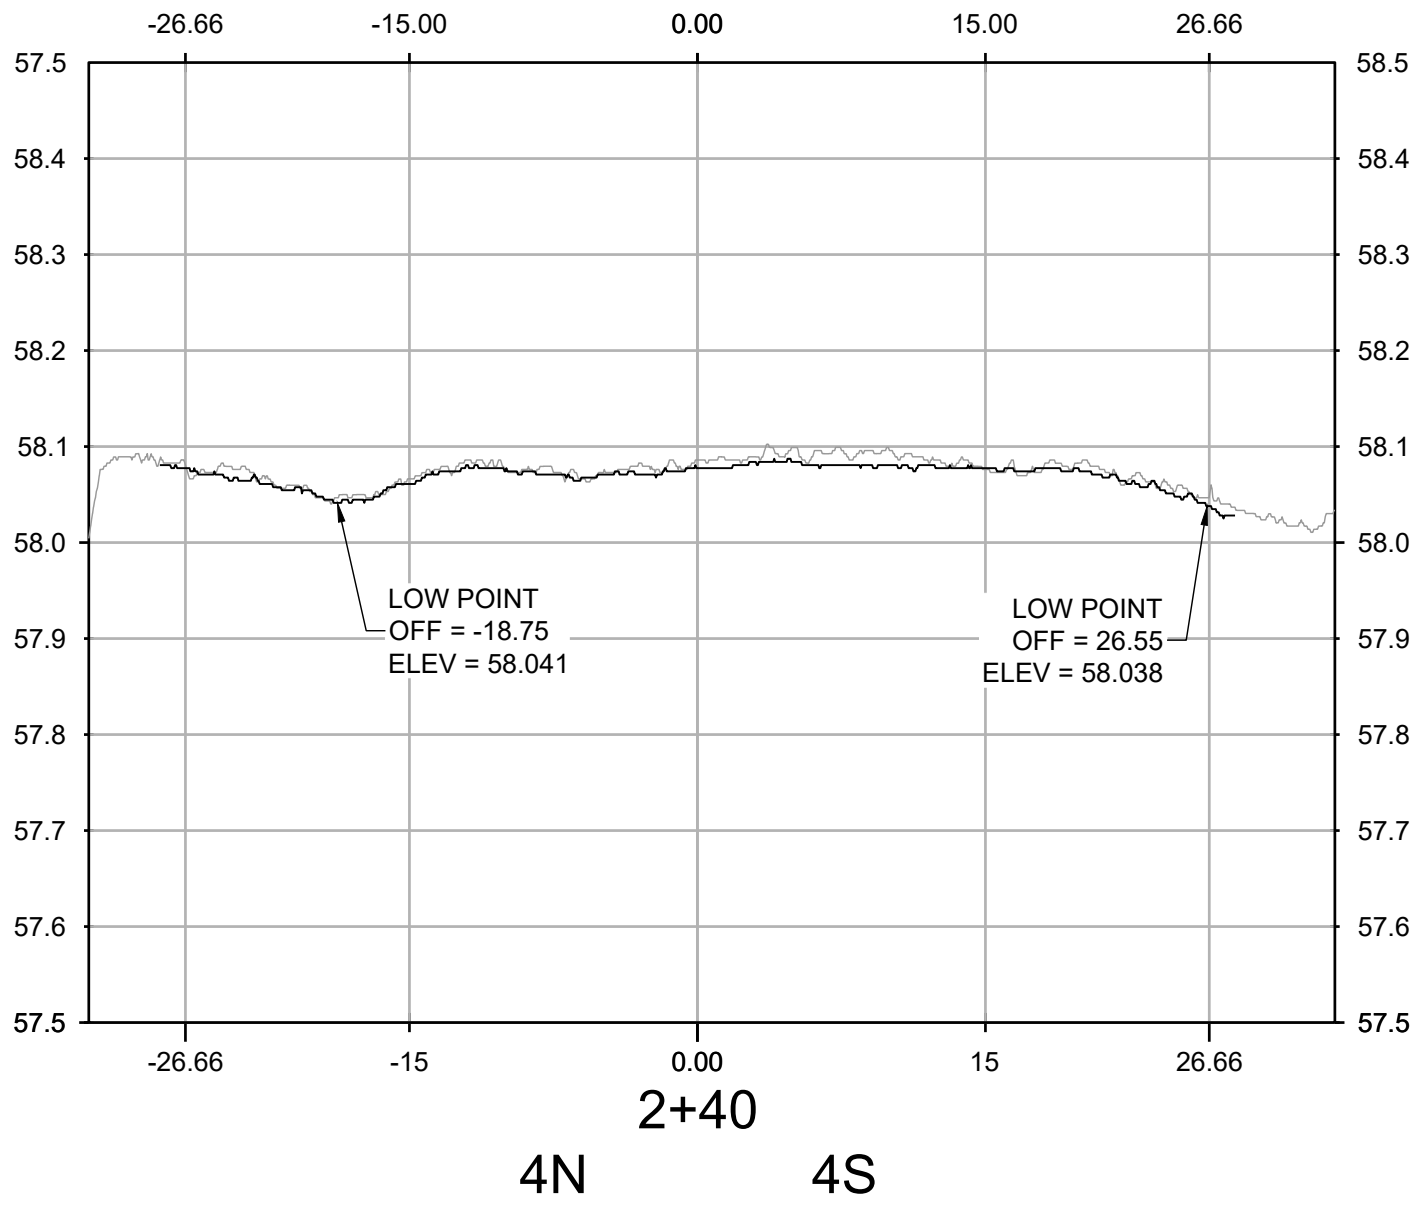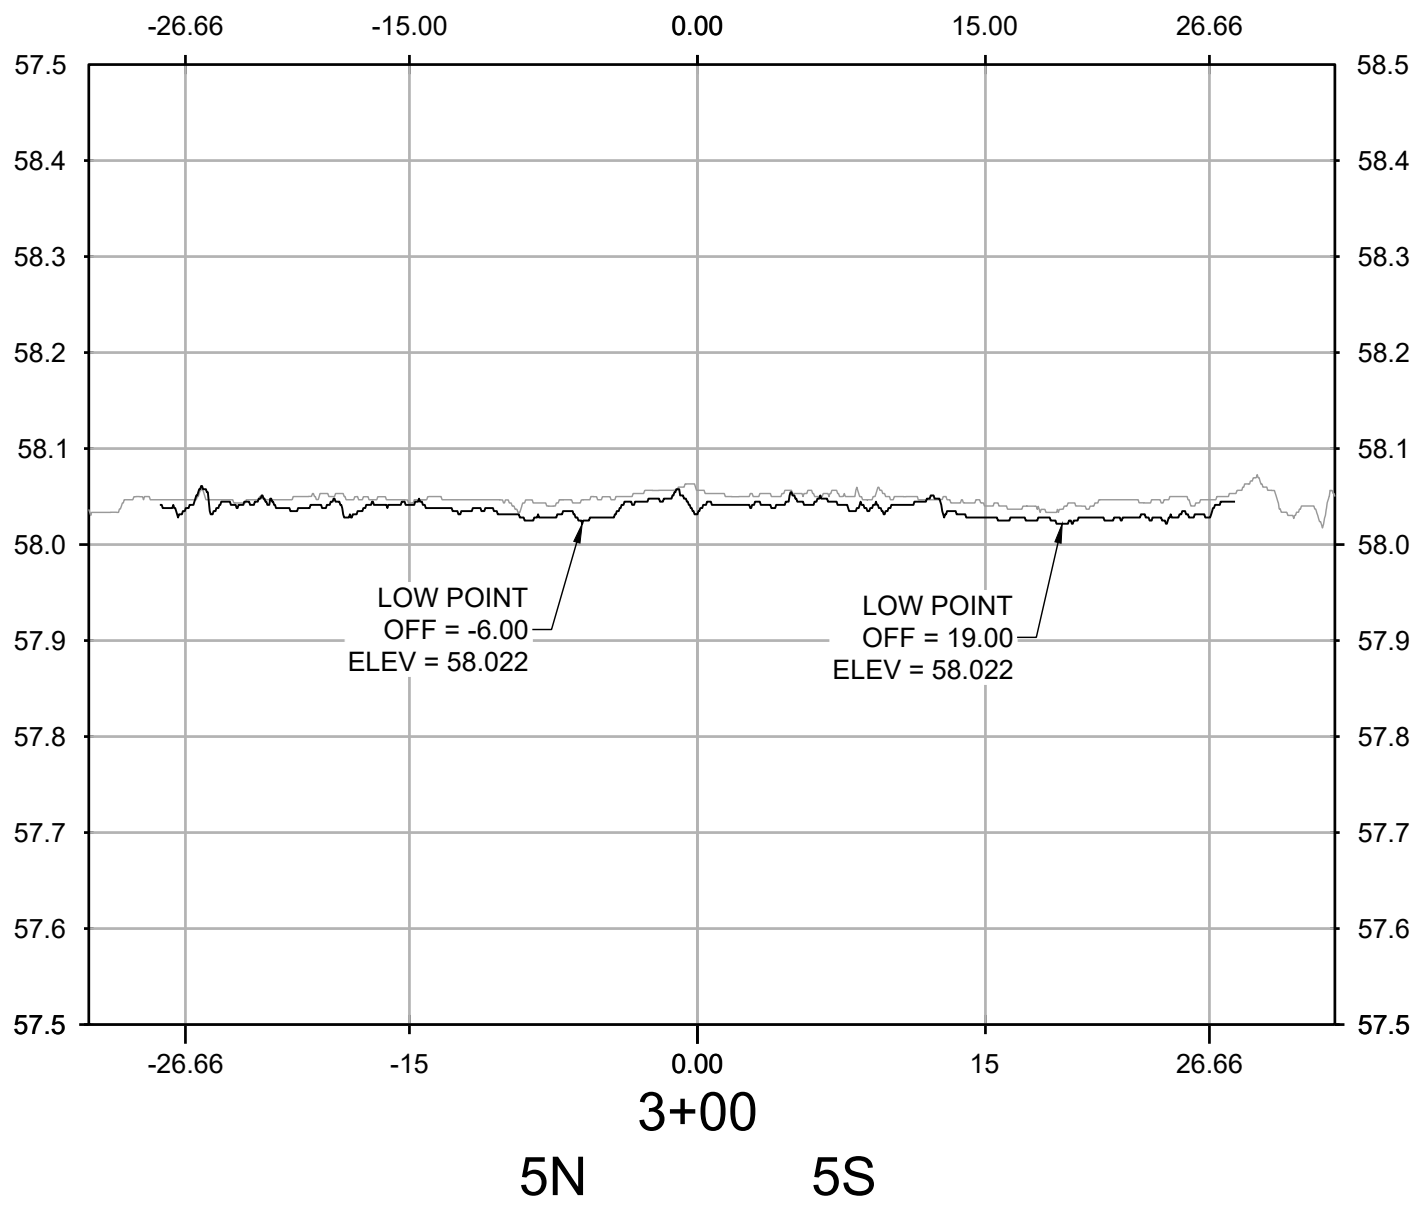


NO.	REVISIONS	DATE	BY	CHK	APR

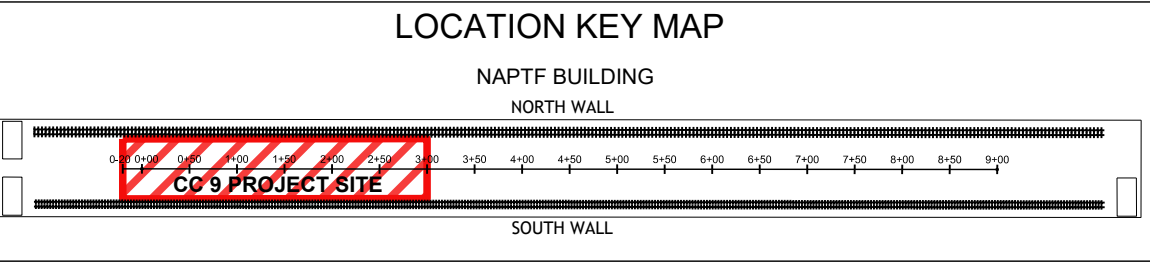



WSP USA Inc.
500 Summit Lake Drive,
Suite 450
Valhalla, NY 10595
914-747-1120

FOR



NATIONAL
AIRPORT PAVEMENT
TEST FACILITY
ATLANTIC CITY
AIRPORT
NEW JERSEY 08234

	NAME	DATE
DRAWN	A. KANNAN	05/24/2021
CHECKED	C. UNZICKER	05/25/2021
FAA APPROVAL DATE:		

PROJECT NO: CC9

SIZE: ANSI D

SCALE: AS NOTED

SHEET 6 OF 6

CAD FILE: 20210517_FAA-ATRD-WS4.DWG

TRANSVERSE PROFILES

210430 TRAFFIC WEEKLY SCAN 4