




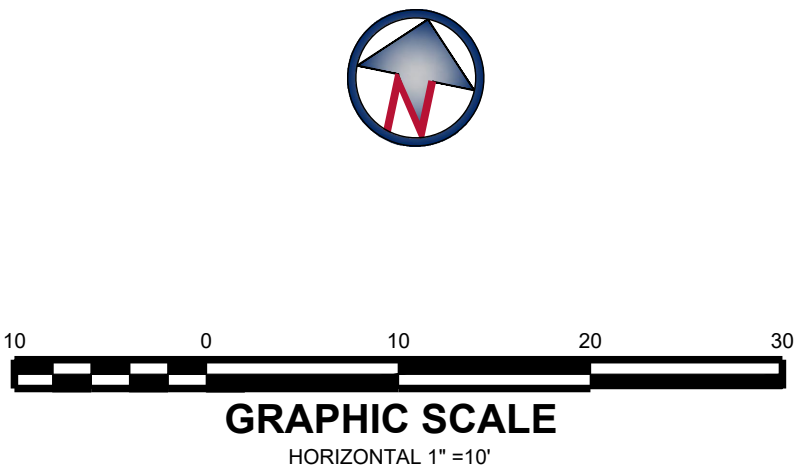


**NOTES:**

1. THE COLOR MAP ABOVE DEPICTS DATA OBTAINED ON 05/19/2021 THROUGH THE USE OF A HIGH DEFINITION LASER SCAN.
2. THE PROFILES SHOWN IN SHEETS 2 THROUGH 6 COMPARE TWO SET OF HIGH DEFINITION LASER SCANS:
  - A) GREY = 04/02/2021
  - B) BLACK = 05/19/2021
3. HORIZONTAL AND VERTICAL INFORMATION IS BASED UPON INFORMATION PROVIDED IN DIGITAL CAD FILE NAMED CC09-DEMO-ABL.T.dwg.


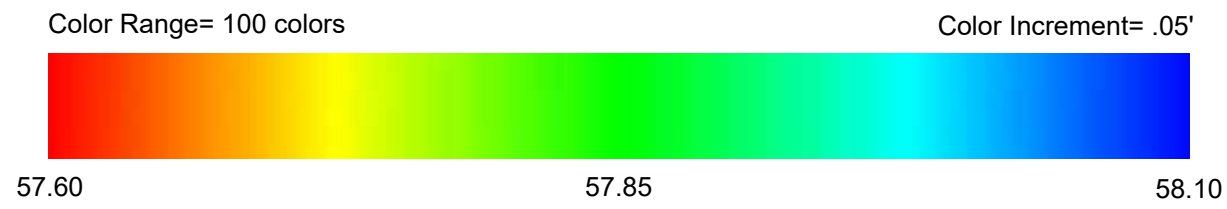


						<b>LOCATION KEY MAP</b>			WSP USA Inc. 500 Summit Lake Drive, Suite 450 Valhalla, NY 10595 914-747-1120	FOR		NATIONAL AIRPORT PAVEMENT TEST FACILITY ATLANTIC CITY AIRPORT NEW JERSEY 08234					<b>FULL SURVEY</b>						
													DRAWN	A. KANNAN	05/24/2021	<b>210519 TRAFFIC WEEKLY SCAN 6</b>							
													CHECKED	C. UNZICKER	05/25/2021								
													FAA APPROVAL DATE:										
NO.	REVISIONS					DATE	BY	CHK	APR			PROJECT NO: CC9		SIZE: ANSI D		SCALE: AS NOTED		SHEET 1 OF 6					

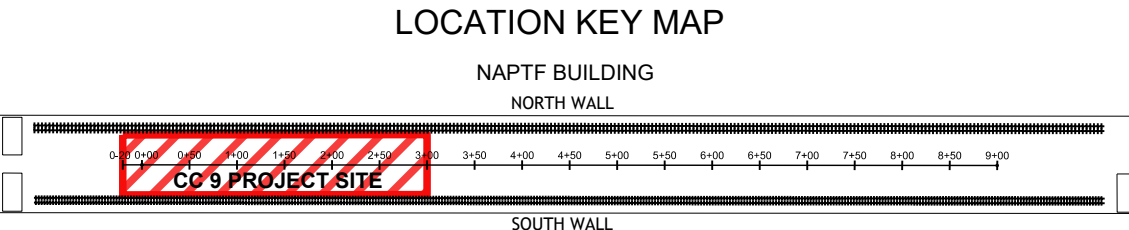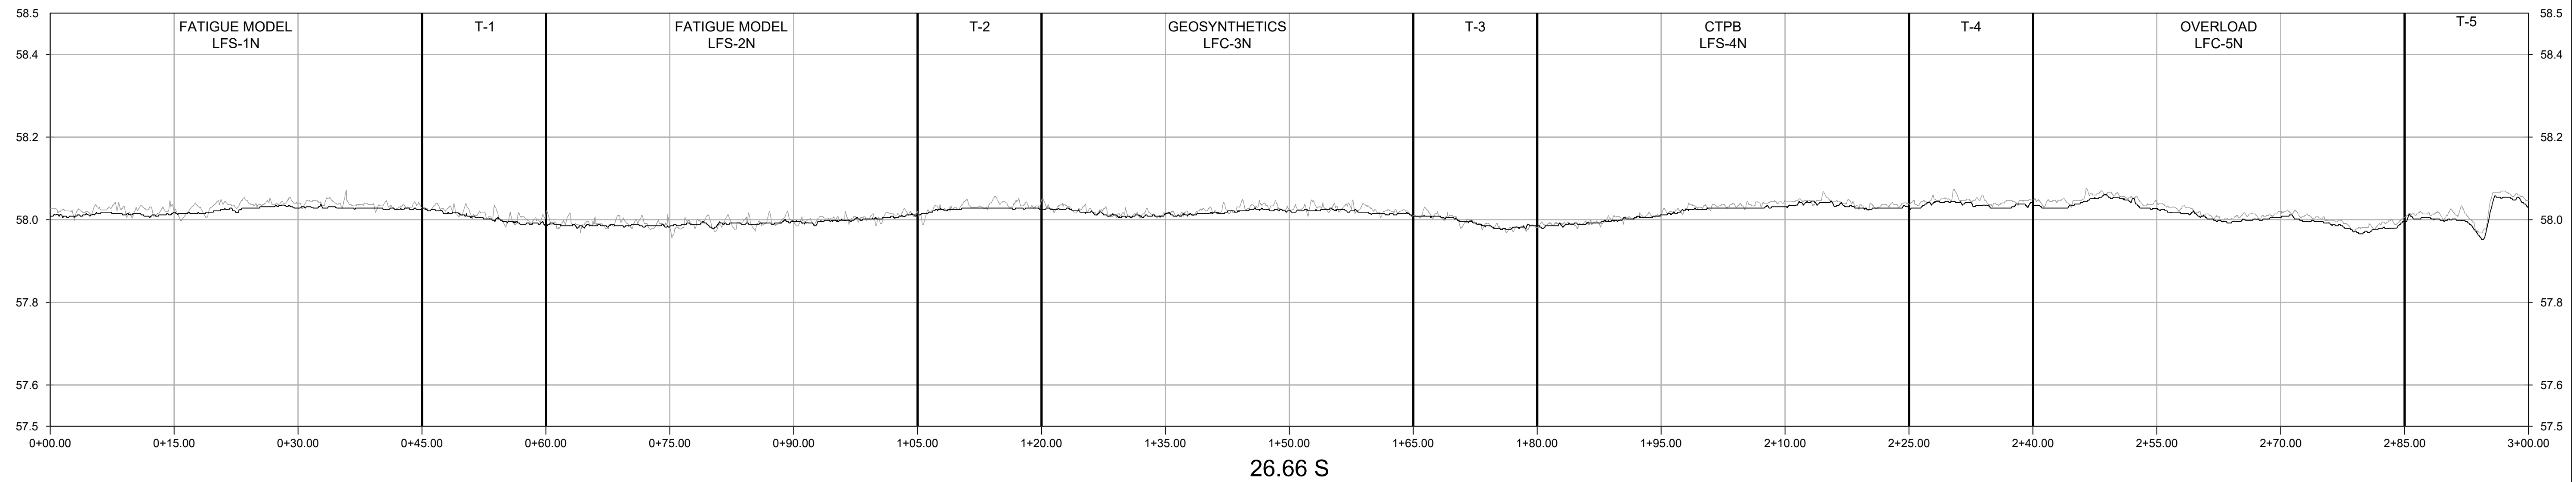










SIZE: ANSI D	SCALE: AS NOTED	SHEET 2 OF 6
--------------	-----------------	--------------



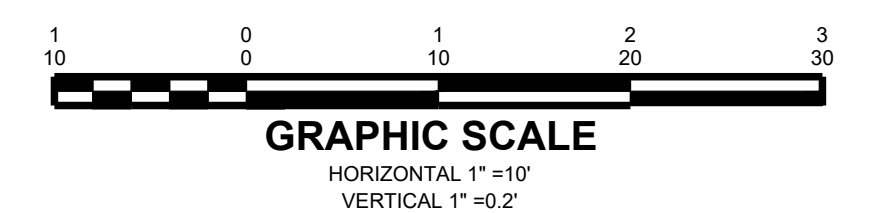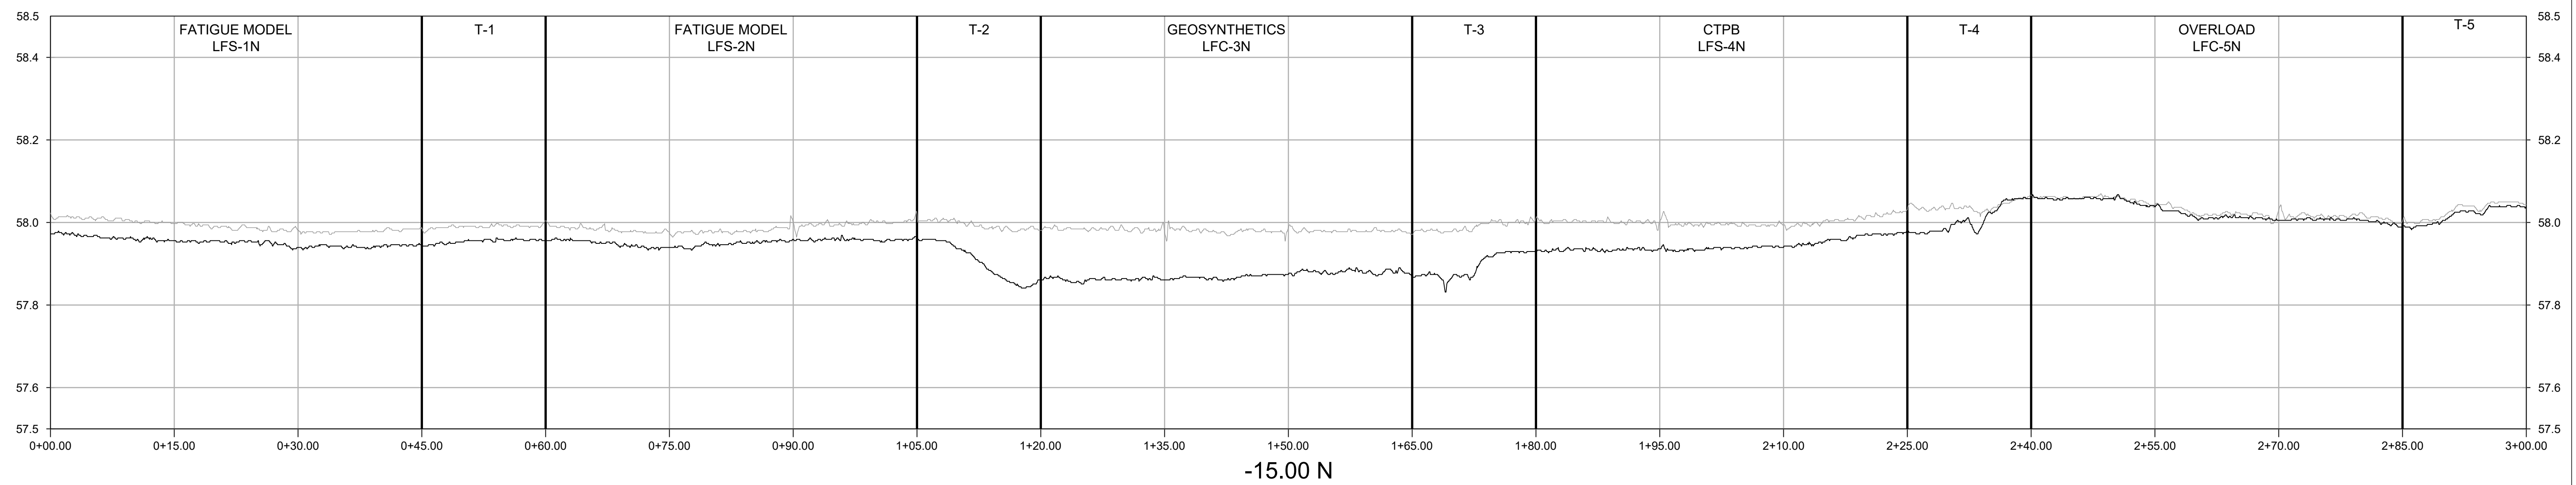



--	--	

CAD FILE: 20210524 FAA-ATRD-WS6.DWG

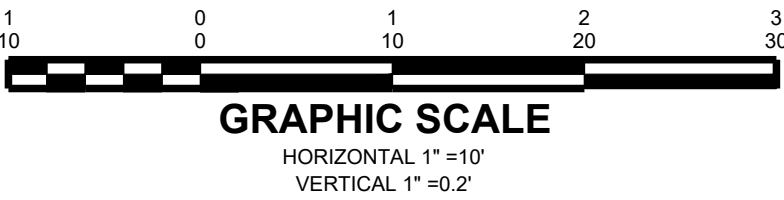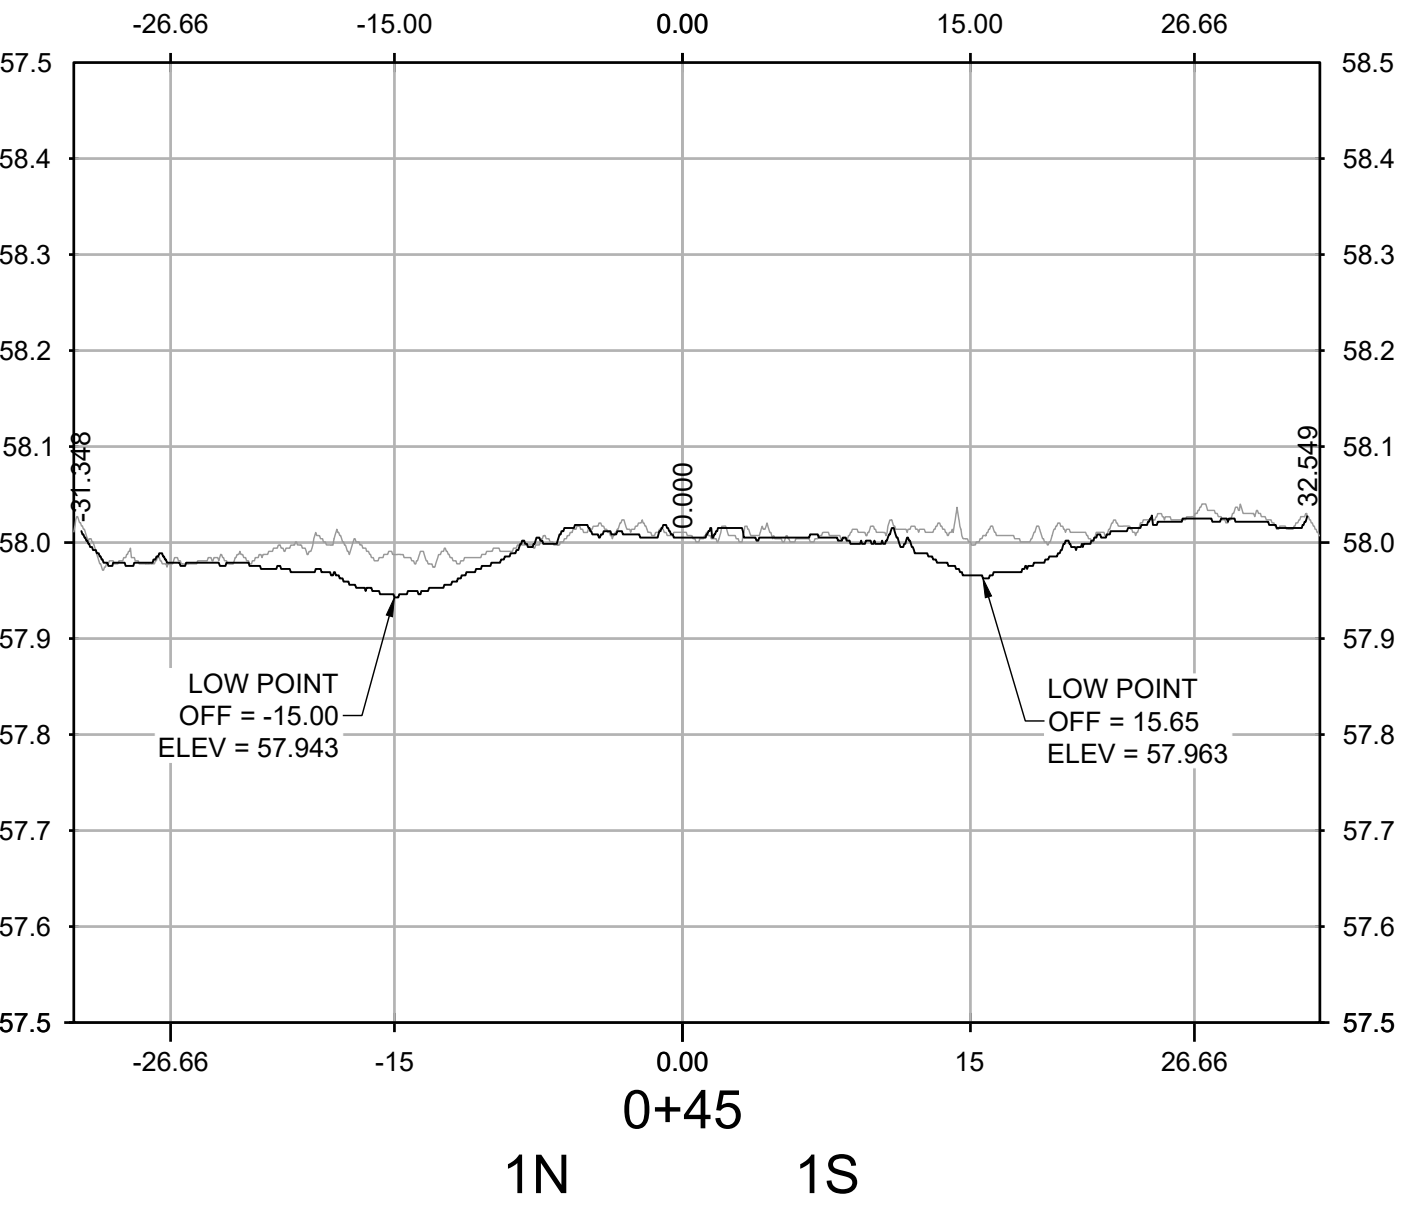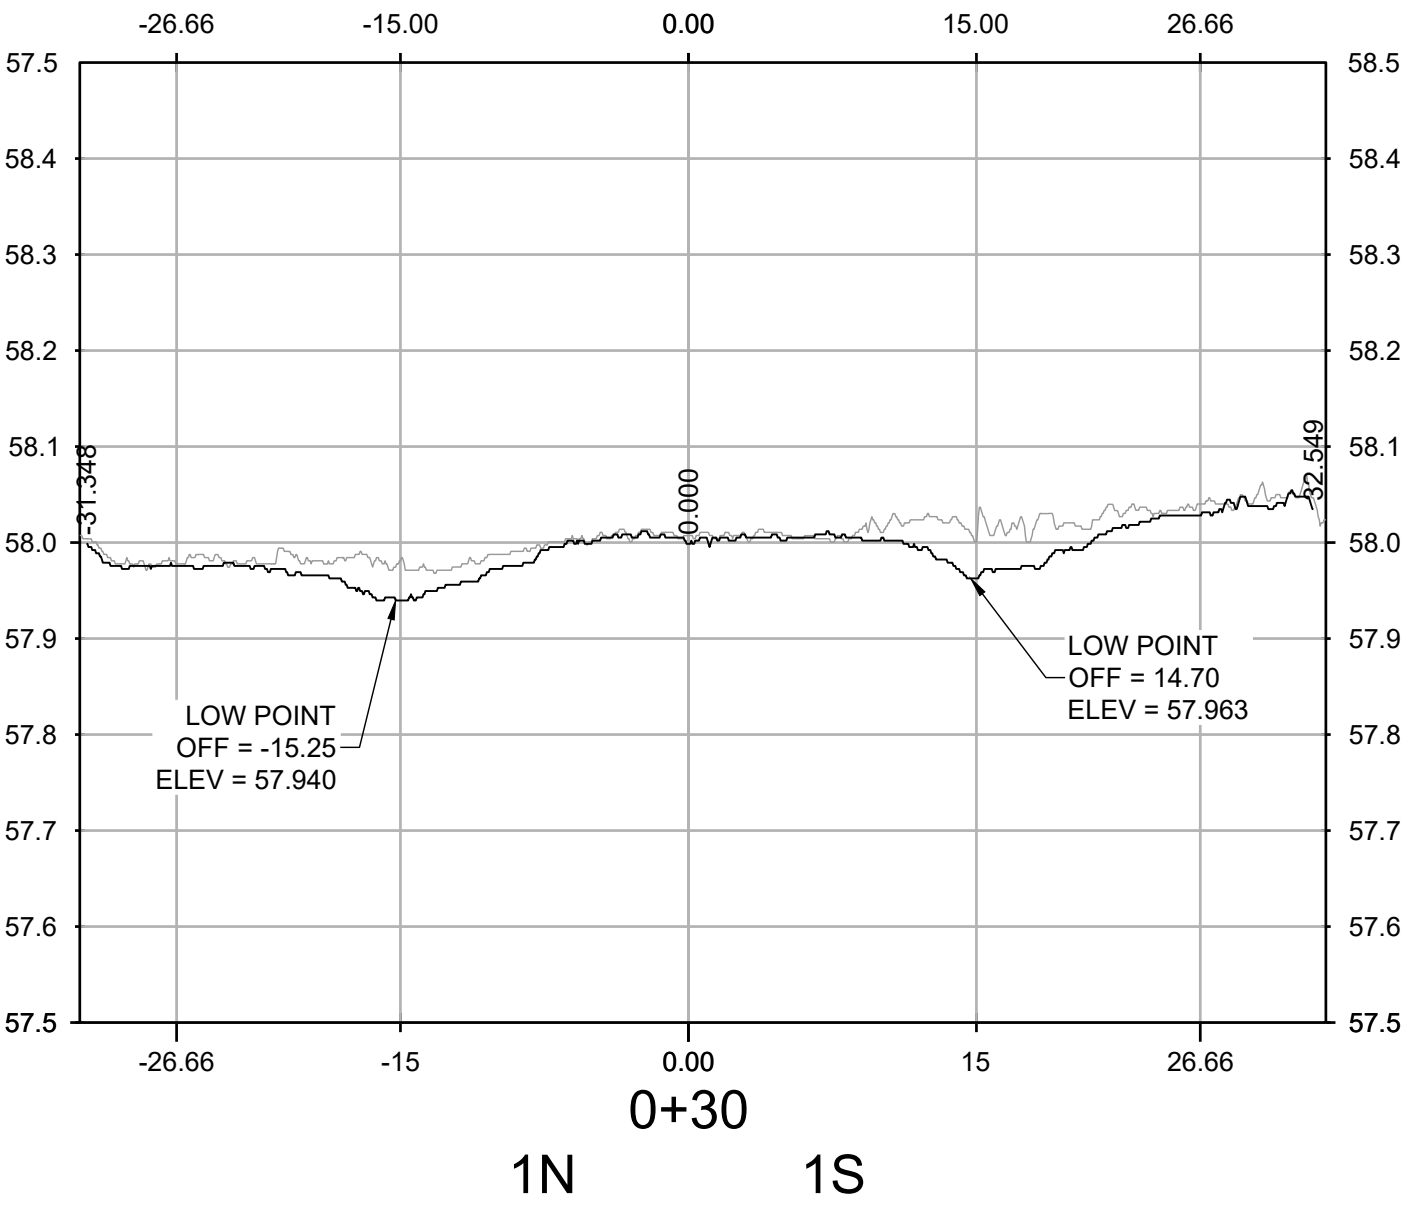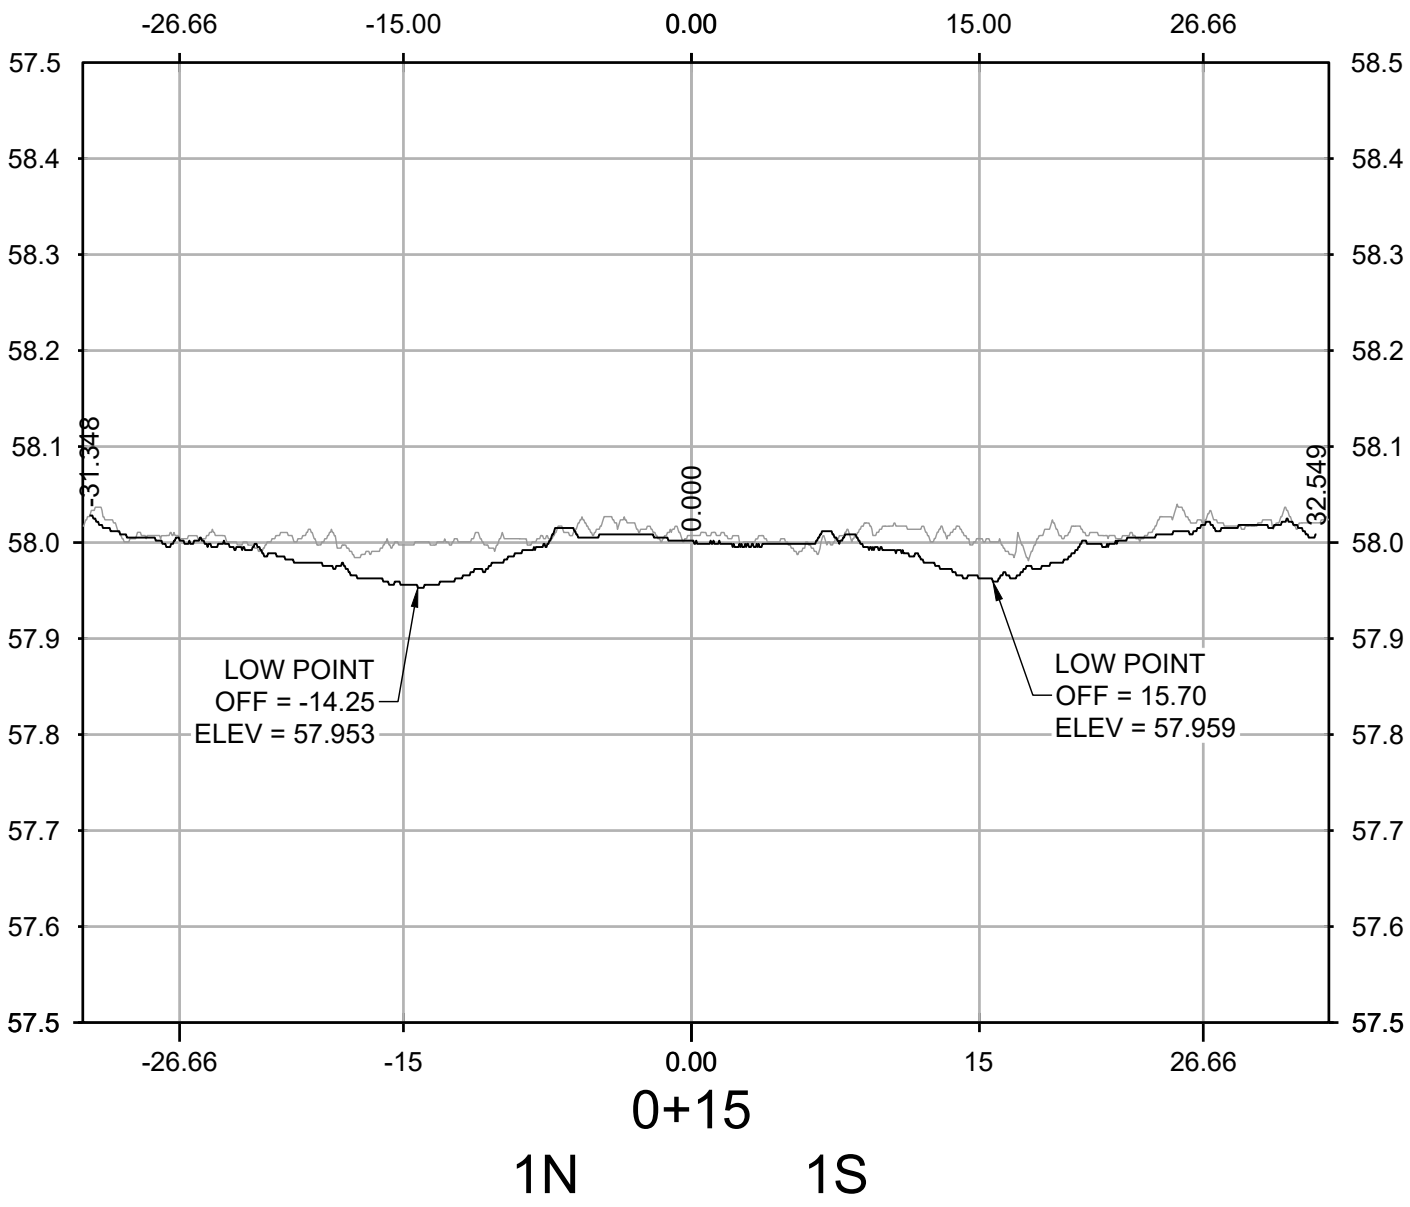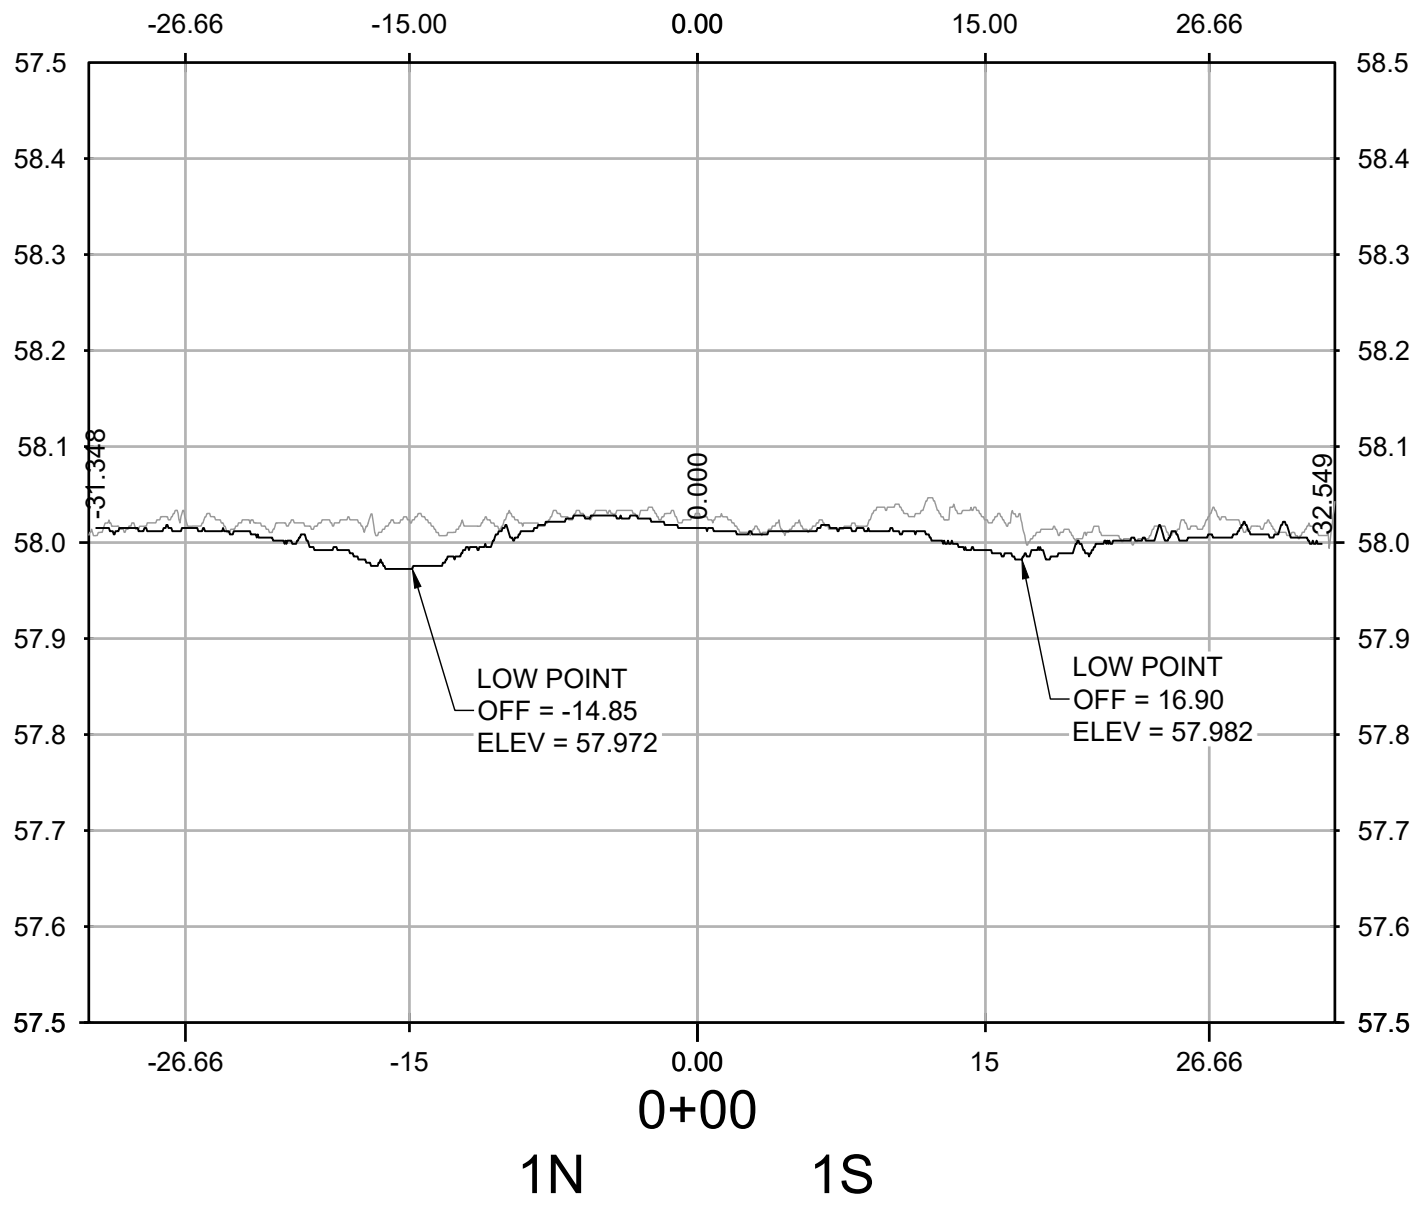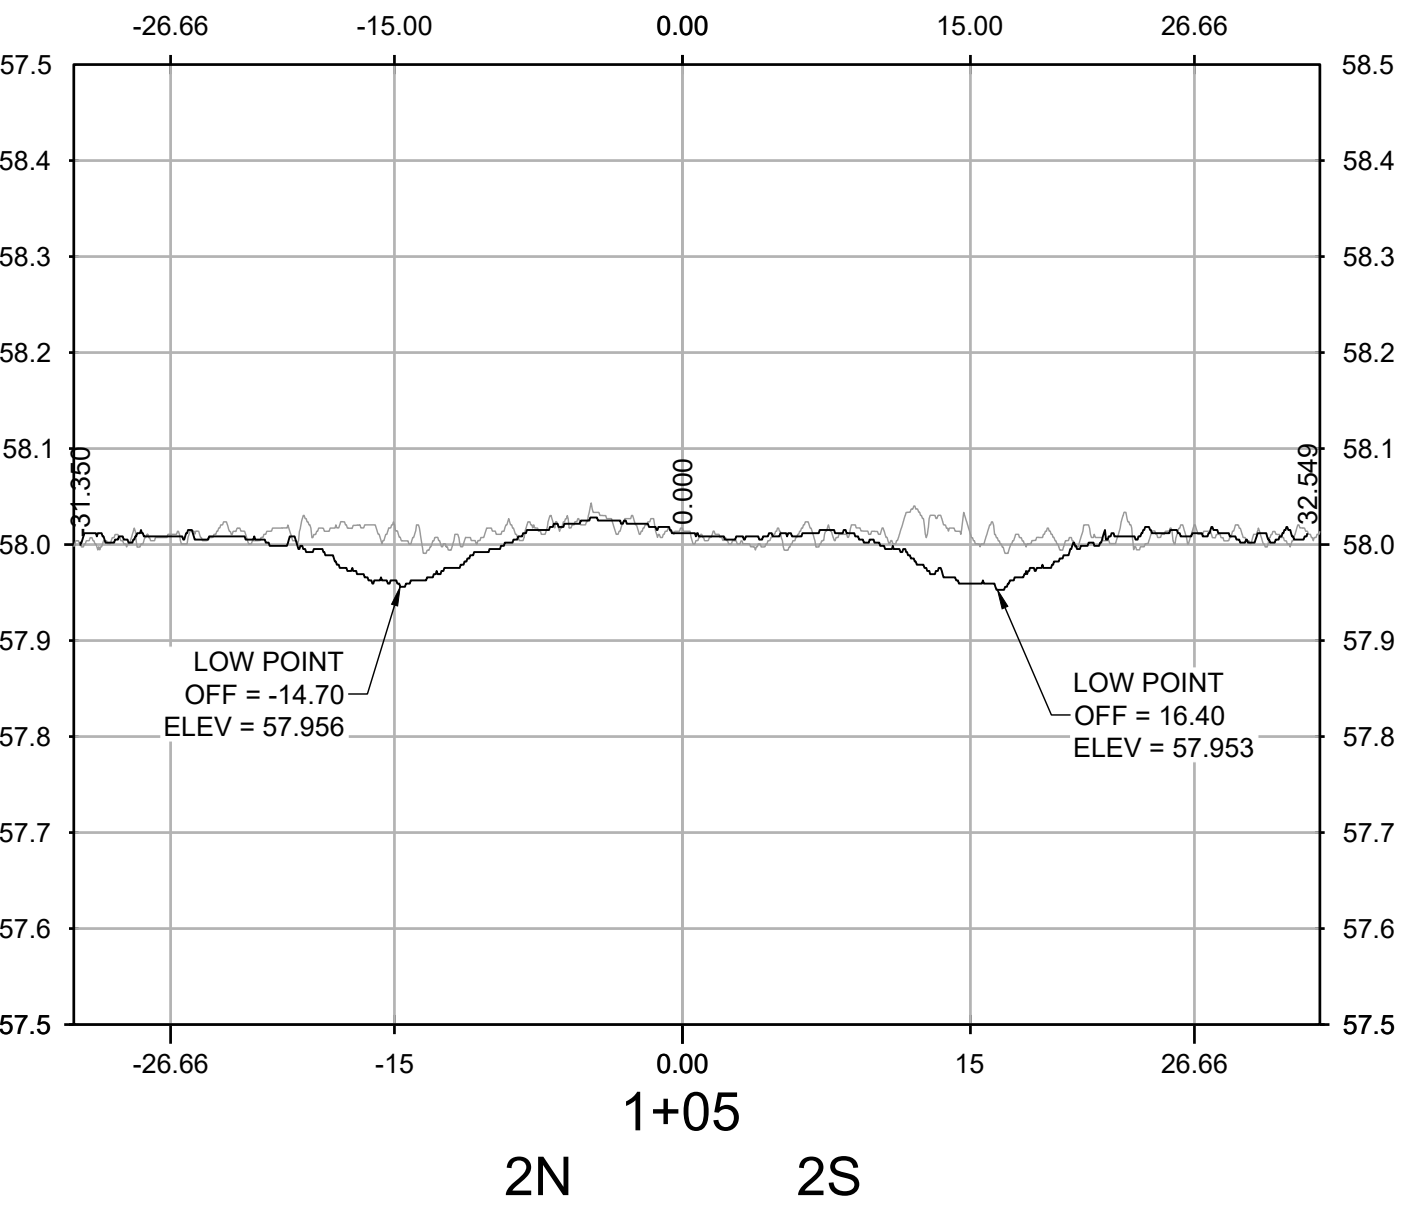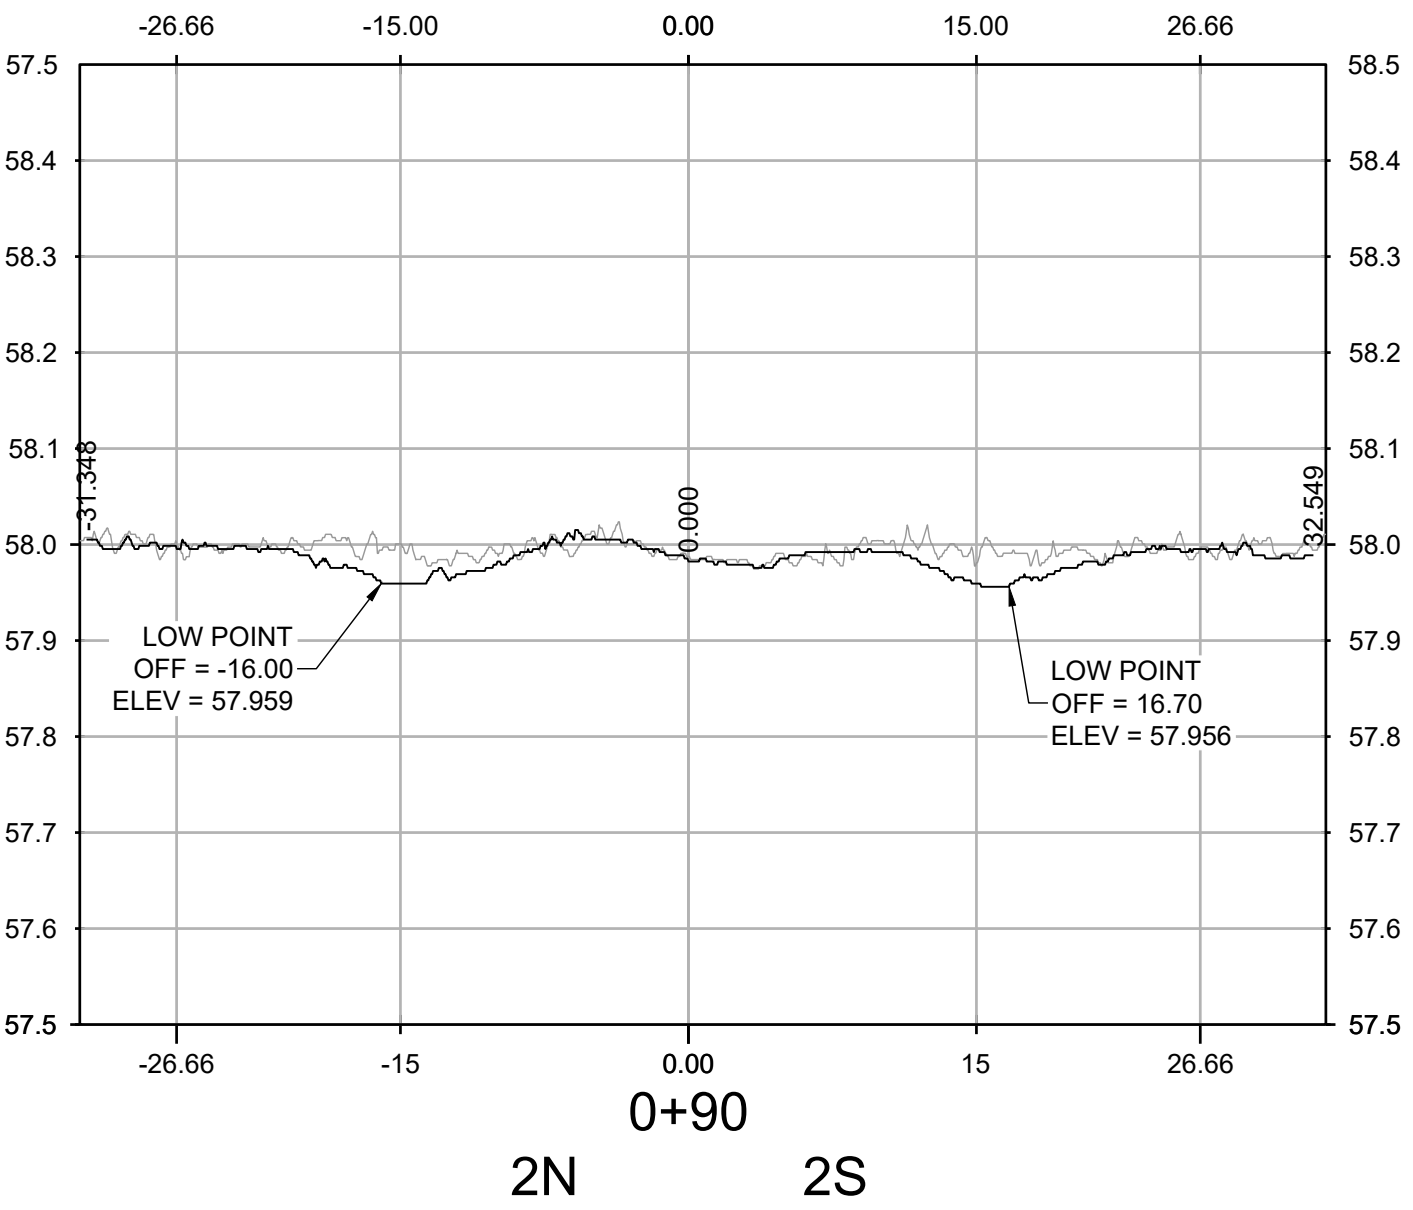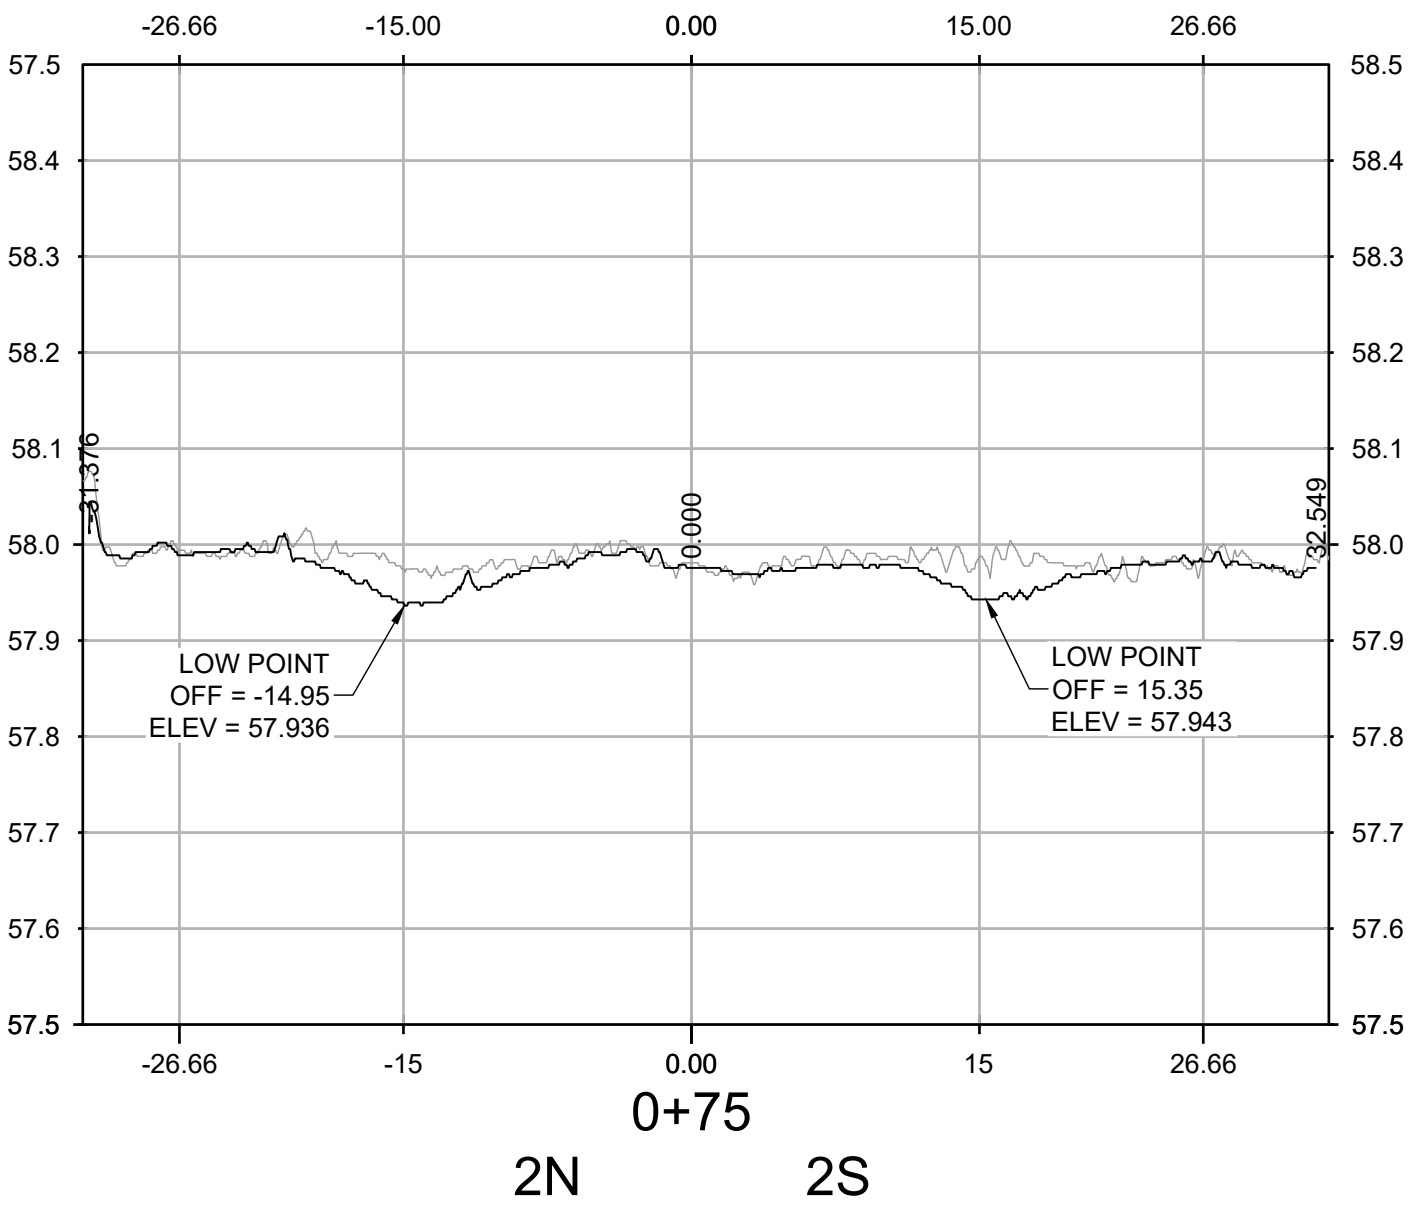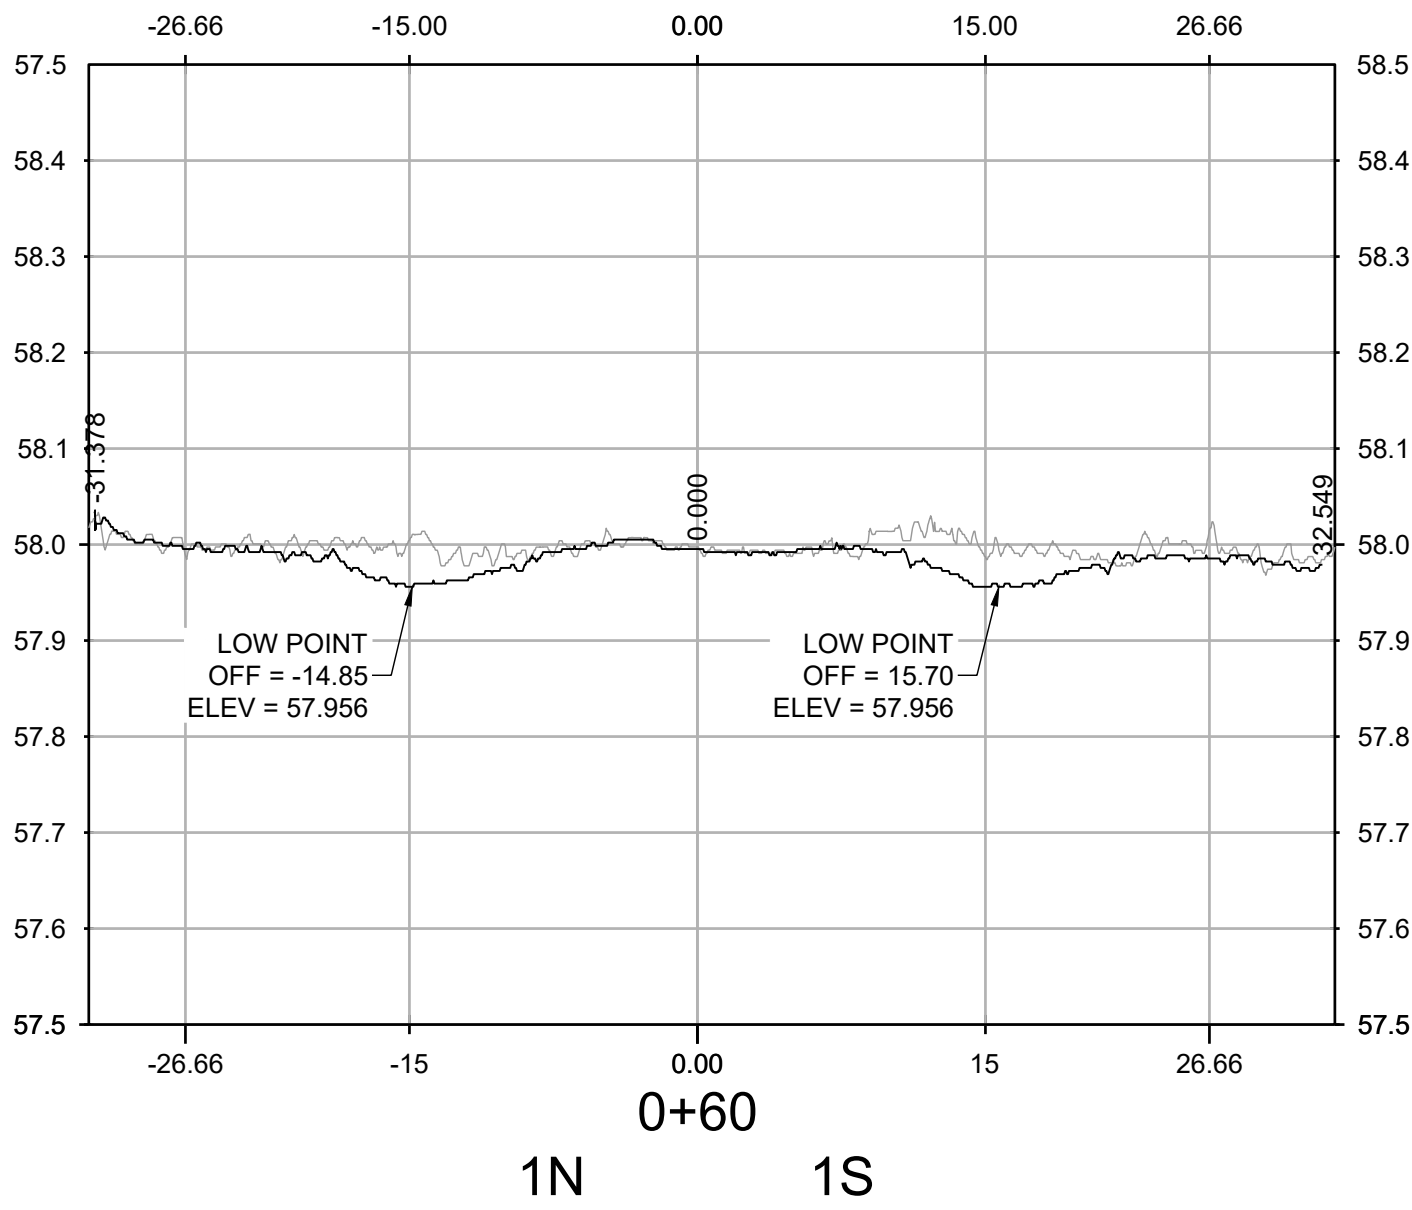


NO.	REVISIONS	DATE	BY	CHK	APR

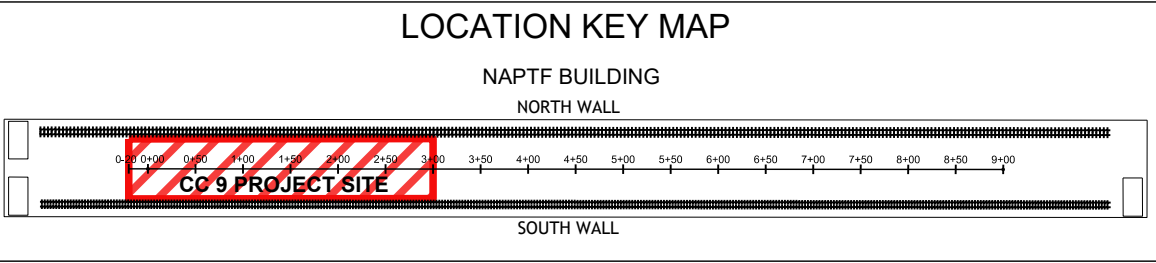



WSP USA Inc.  
500 Summit Lake Drive,  
Suite 450  
Valhalla, NY 10595  
914-747-1120

FOR



NATIONAL  
AIRPORT PAVEMENT  
TEST FACILITY  
ATLANTIC CITY  
AIRPORT  
NEW JERSEY 08234

	NAME	DATE
DRAWN	A. KANNAN	05/24/2021
CHECKED	C. UNZICKER	05/25/2021
FAA APPROVAL DATE:		

PROJECT NO: CC9

SIZE: ANSI D










SCALE: AS NOTED

SHEET 4 OF 6


TRANSVERSE PROFILES

210519 TRAFFIC WEEKLY SCAN 6

CAD FILE: 20210524\_FAA-ATRD-WS6.DWG

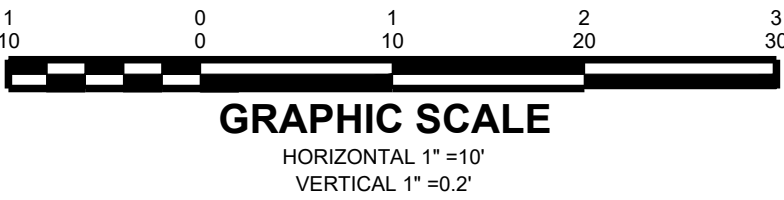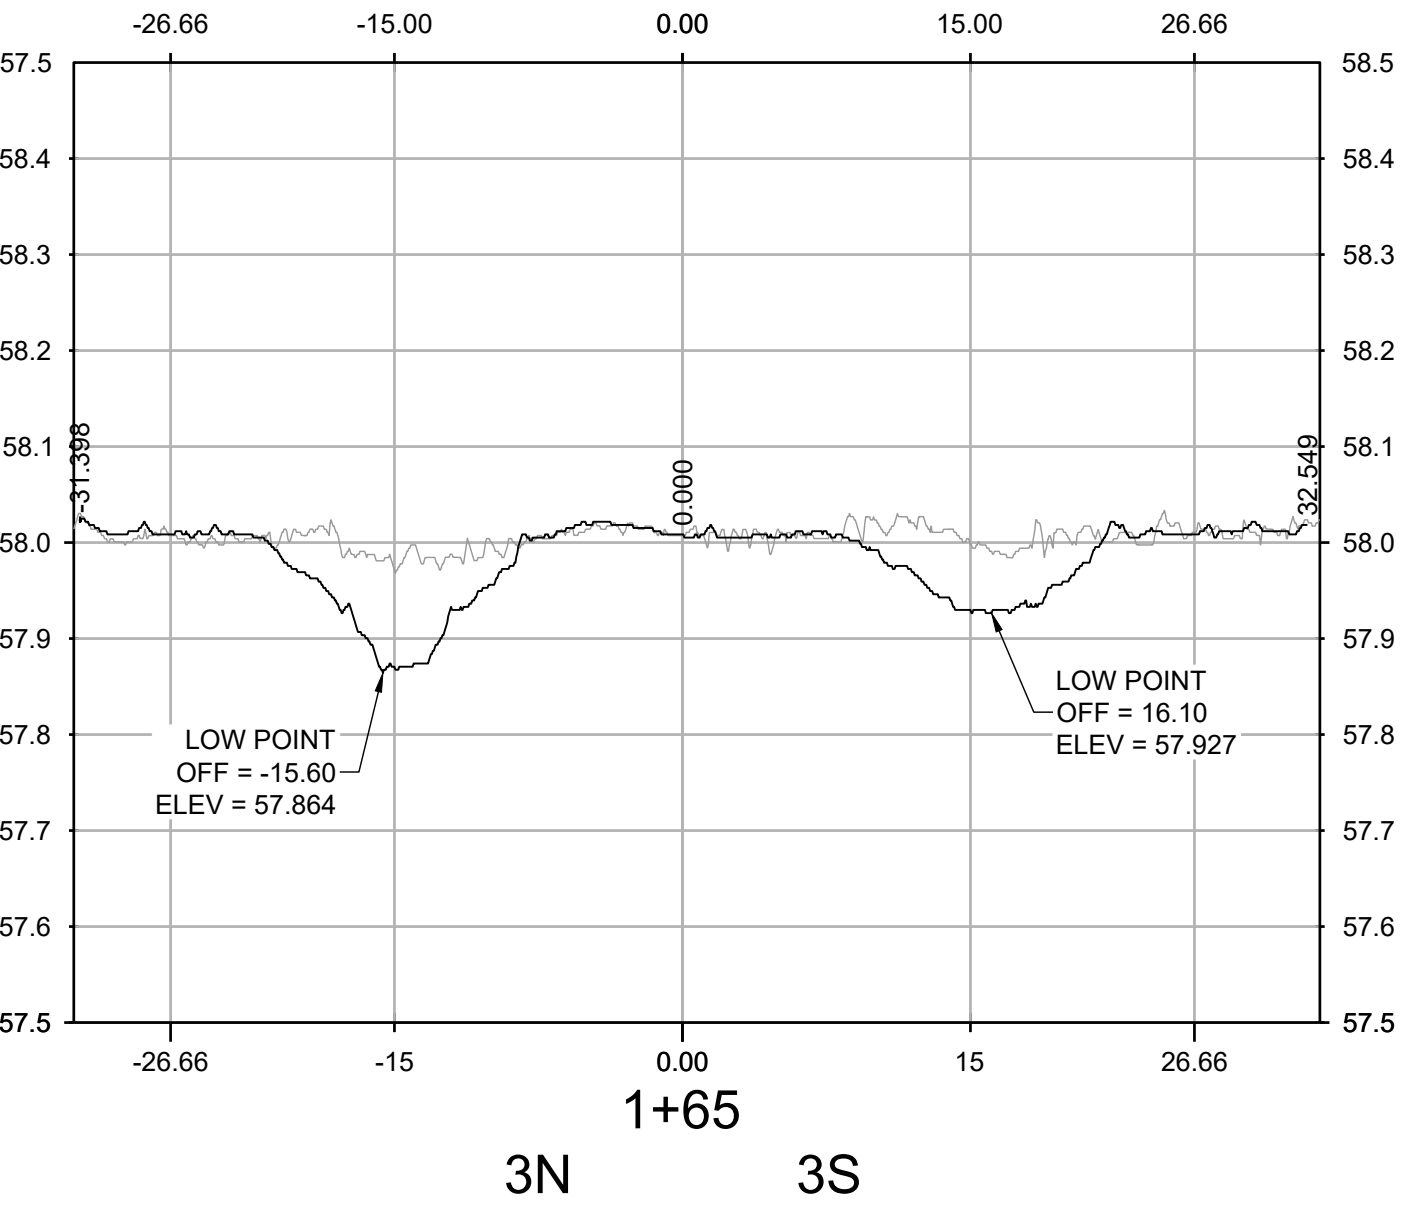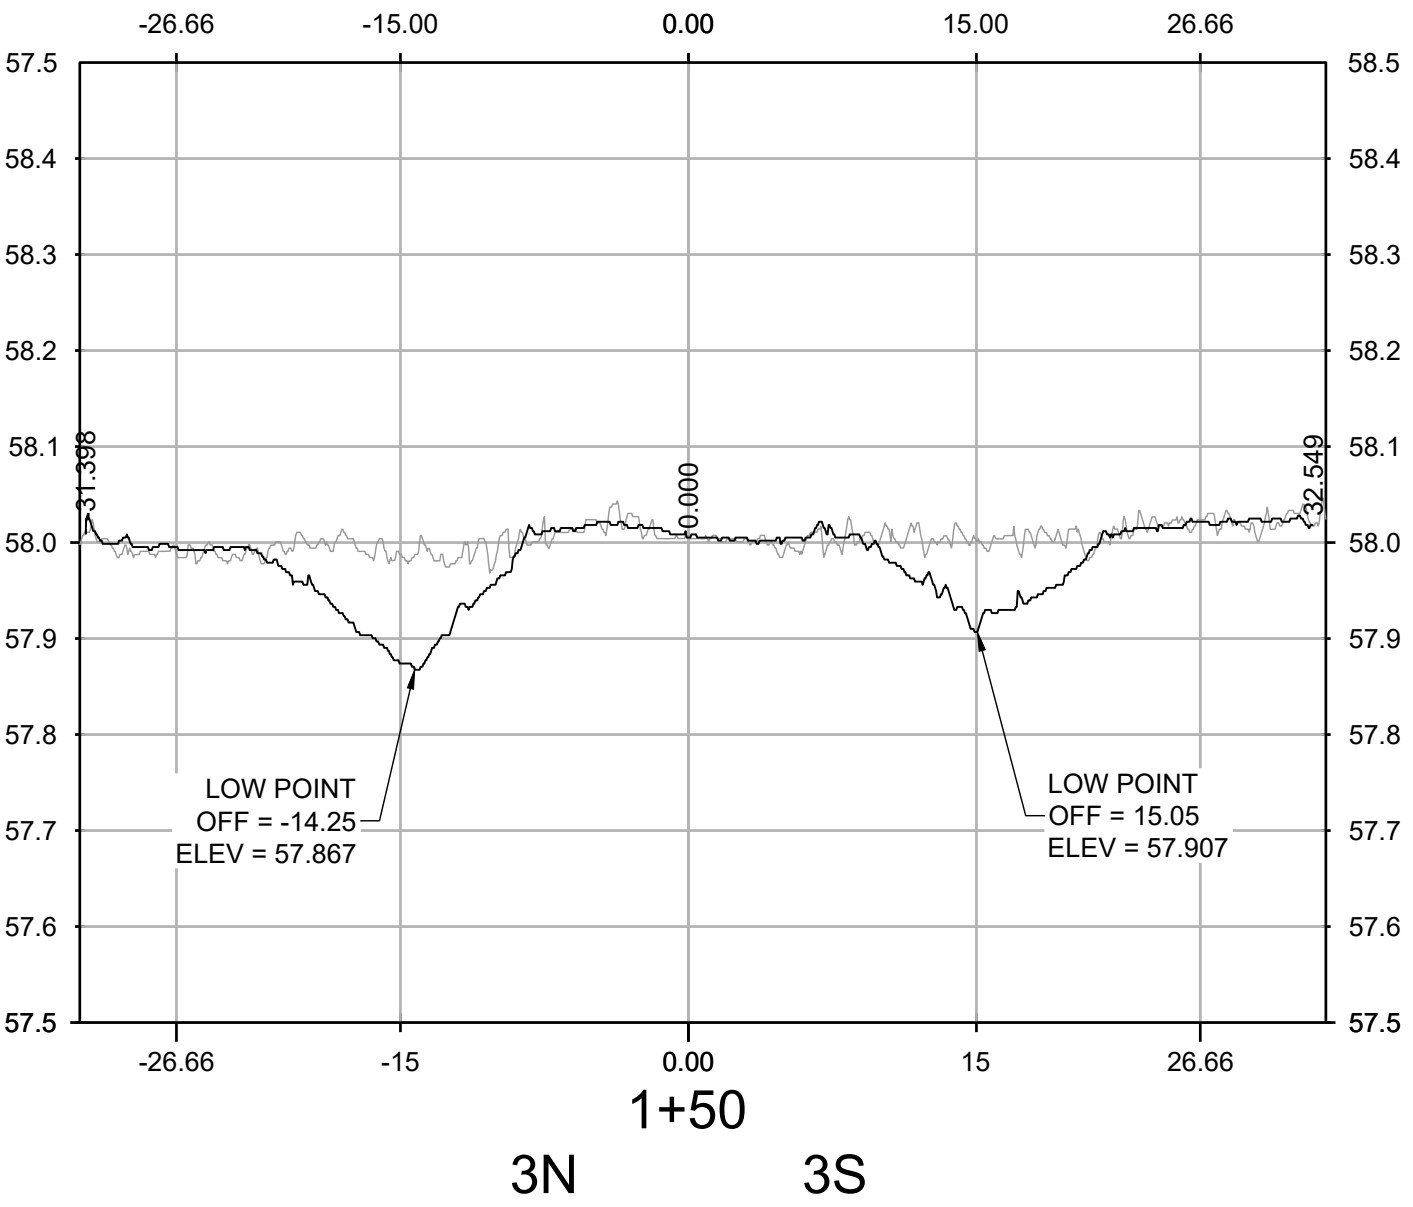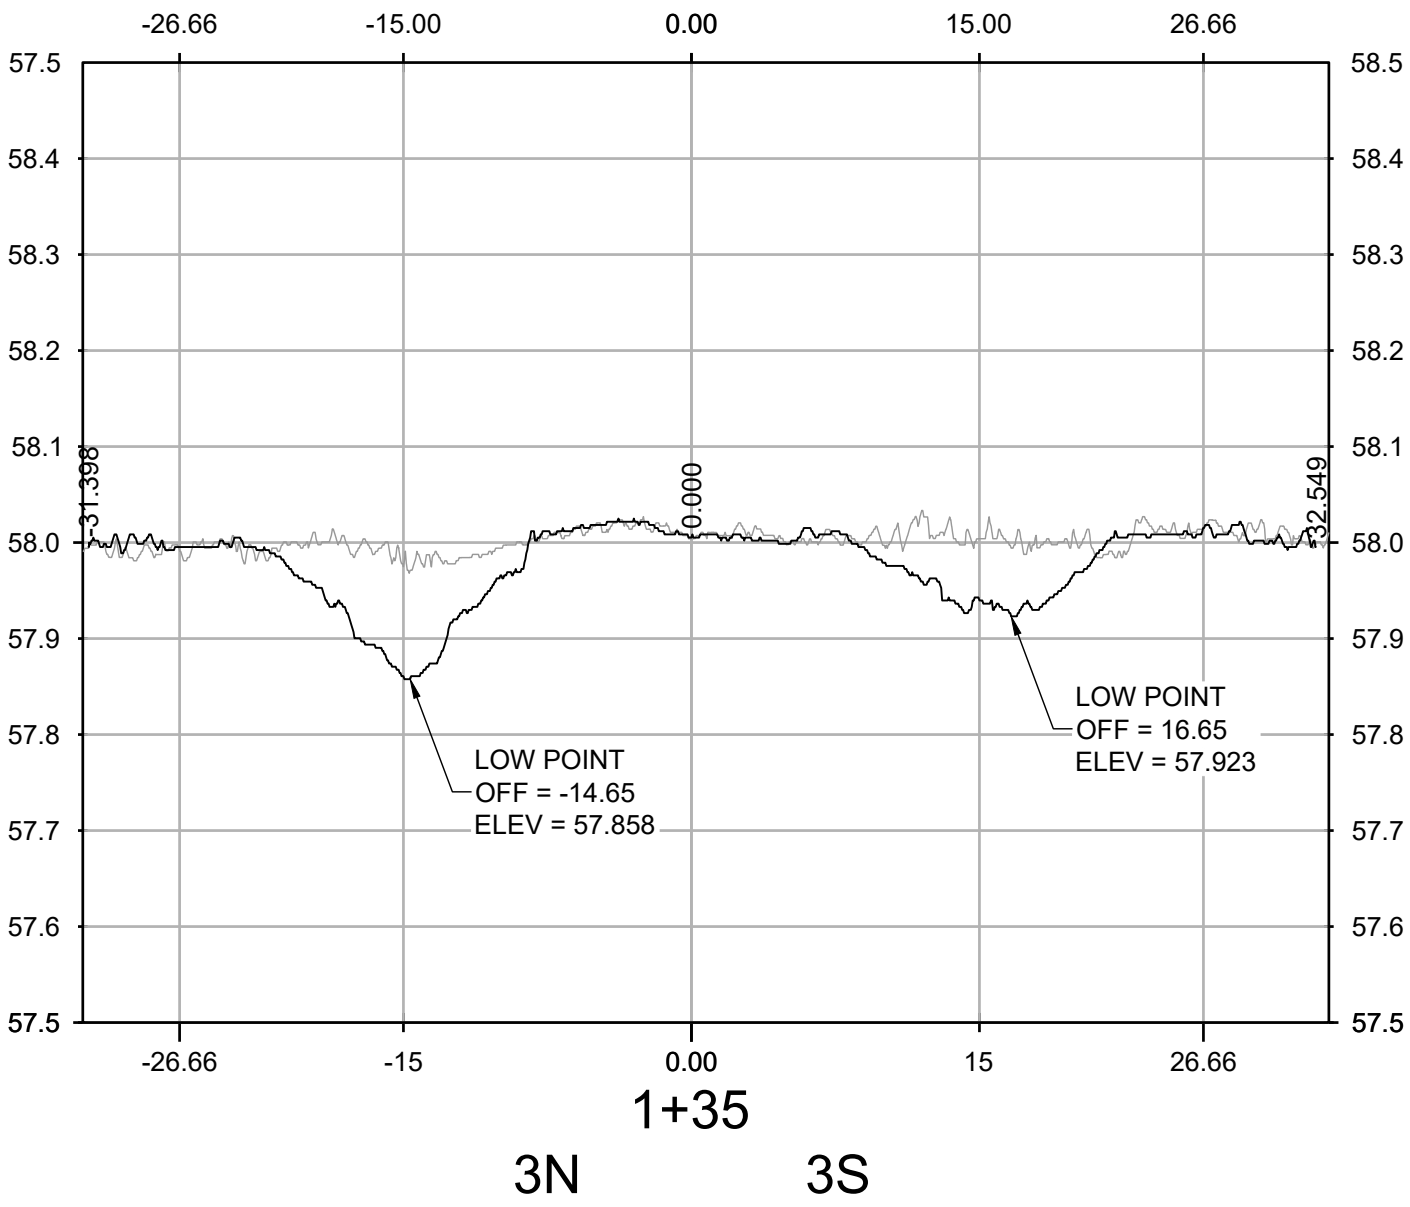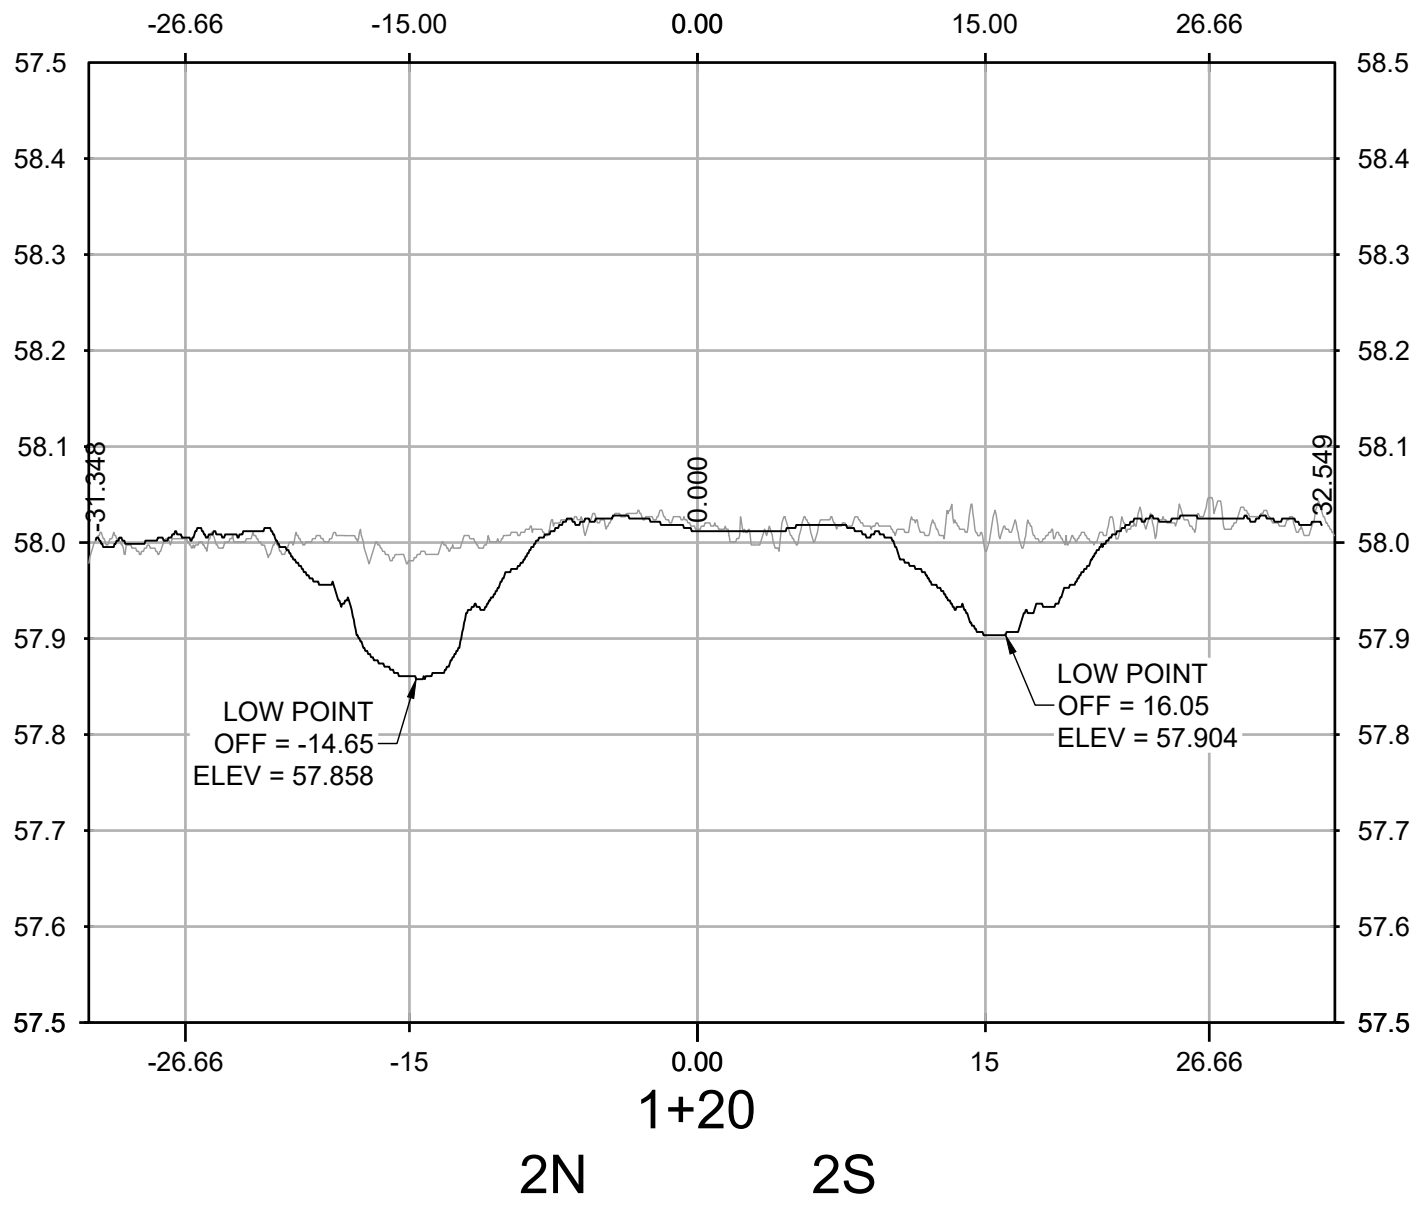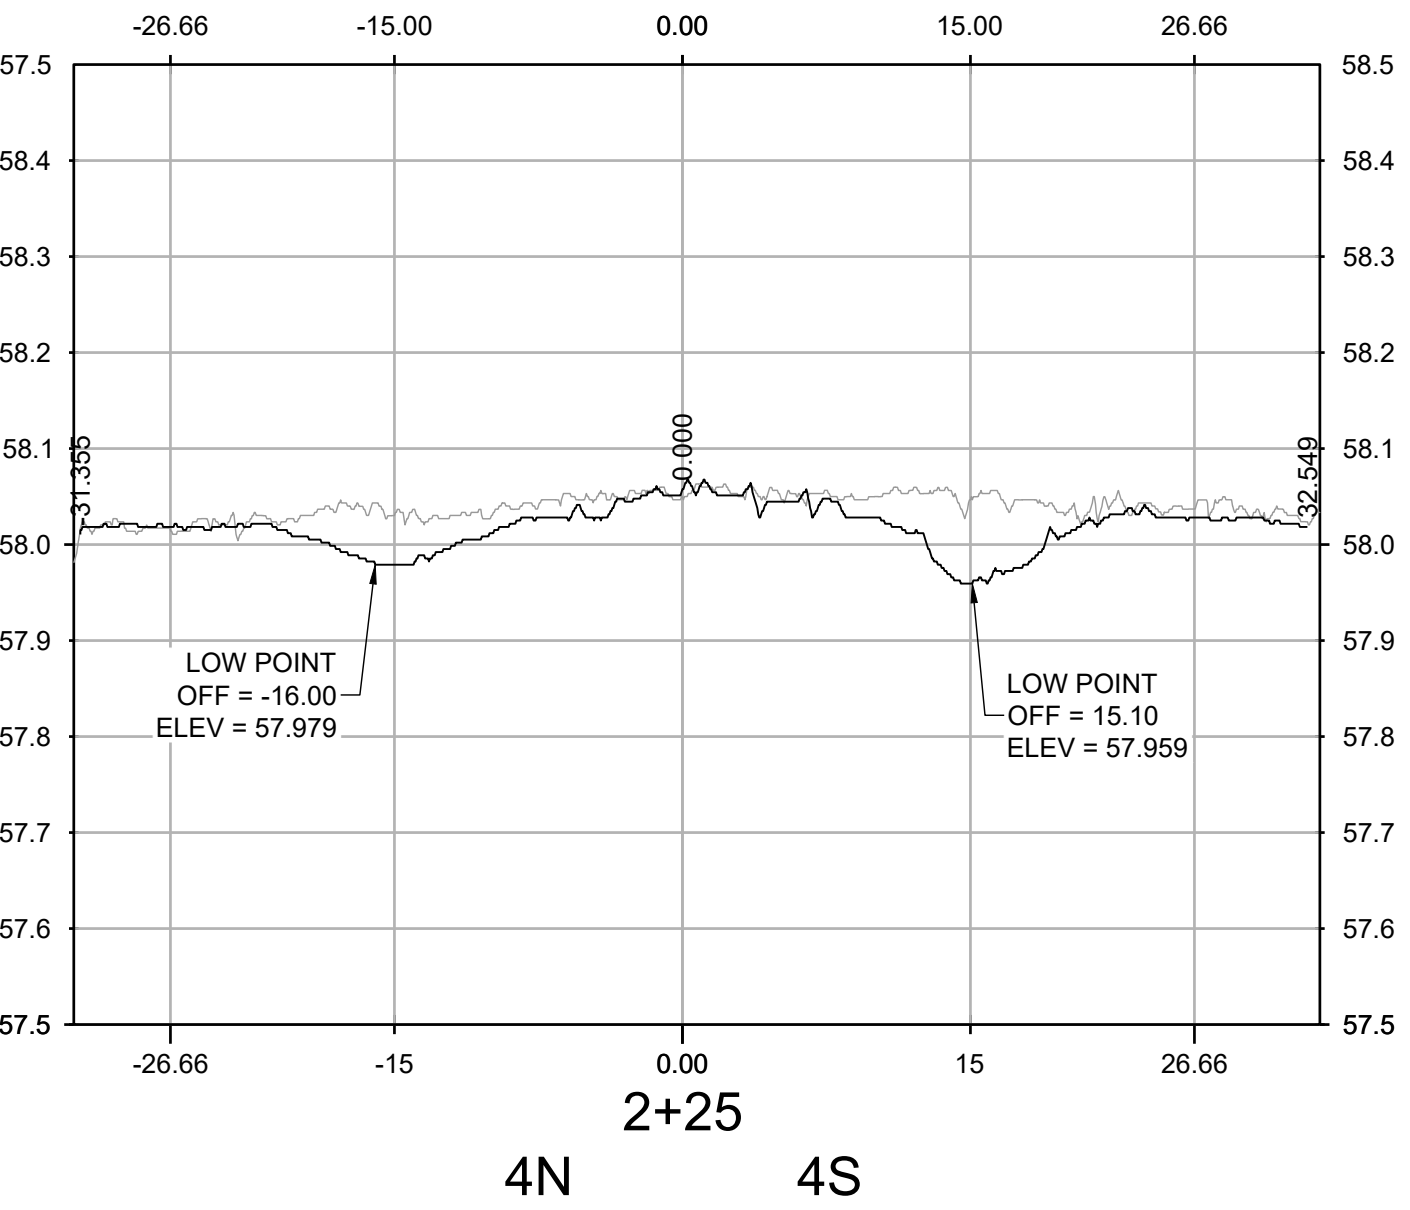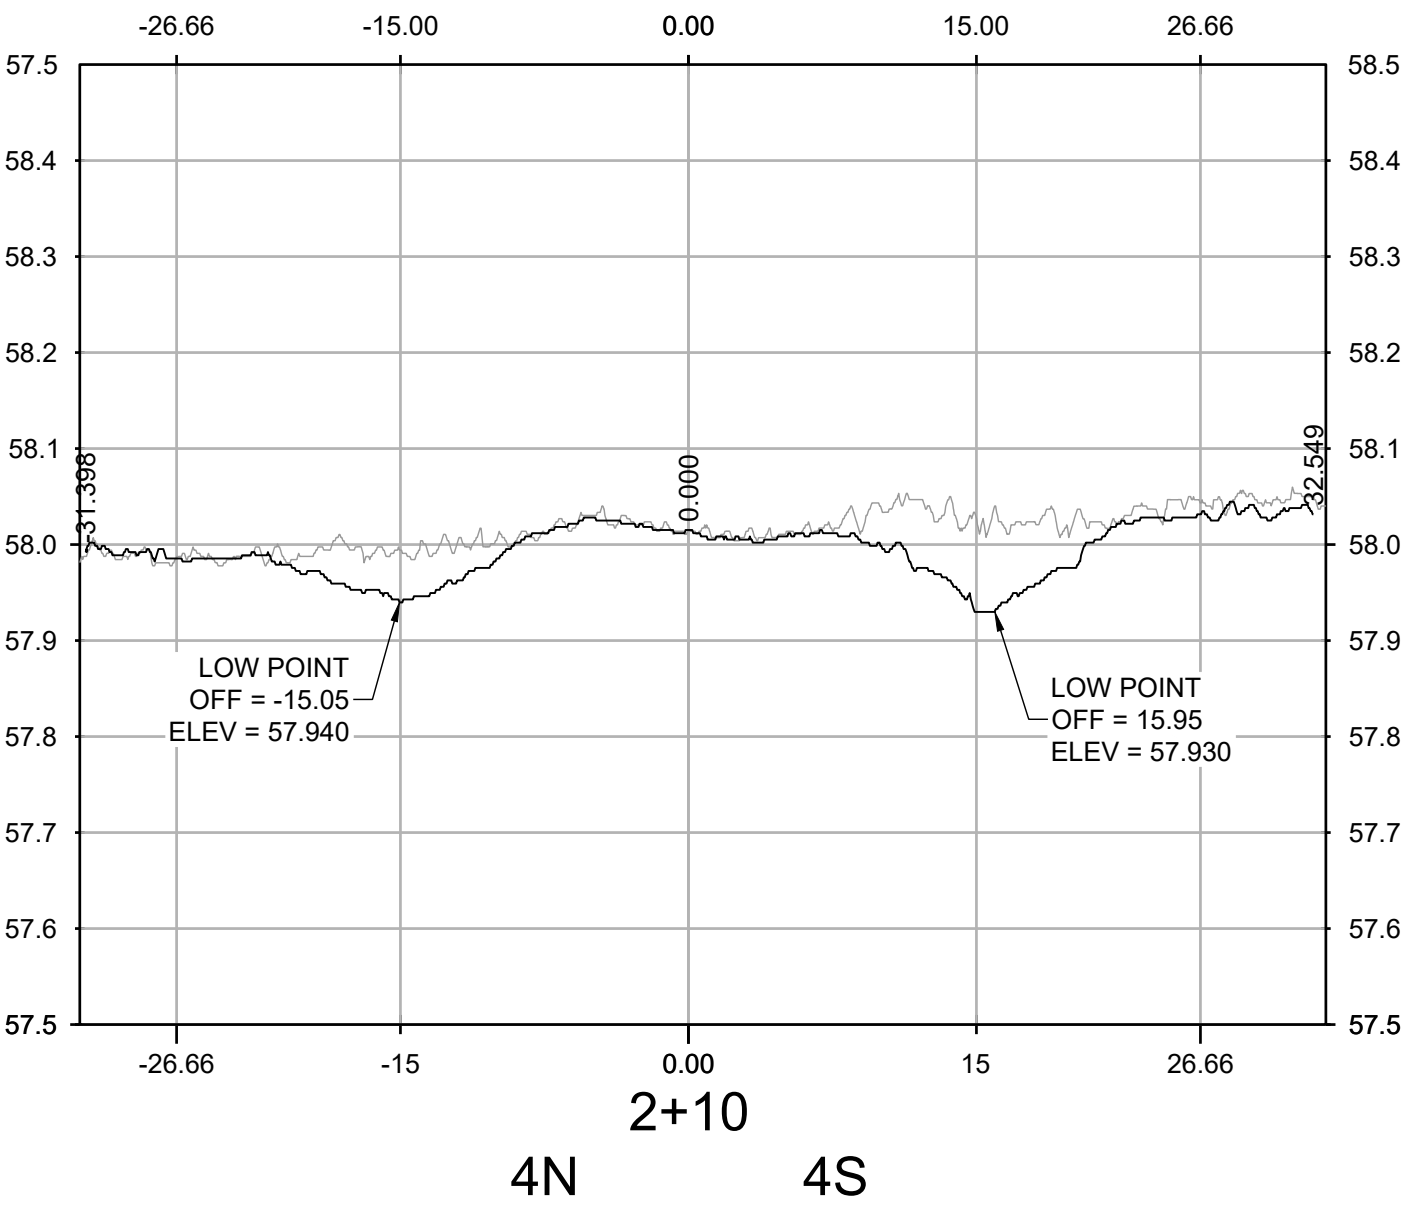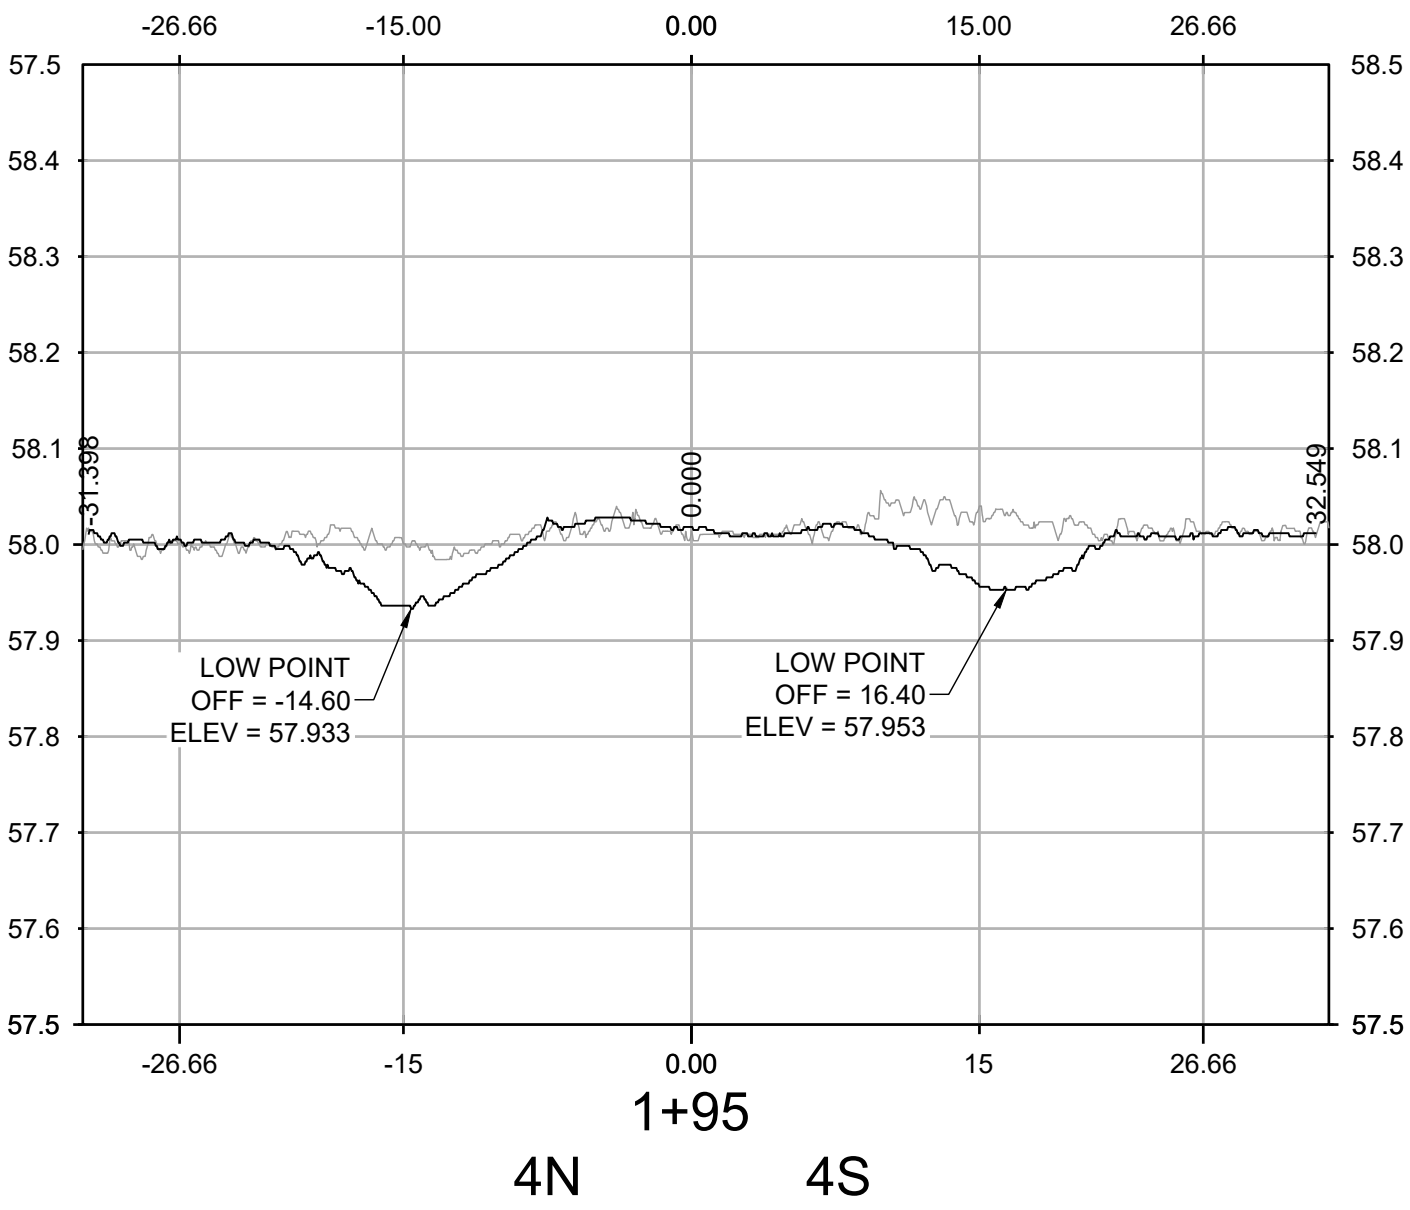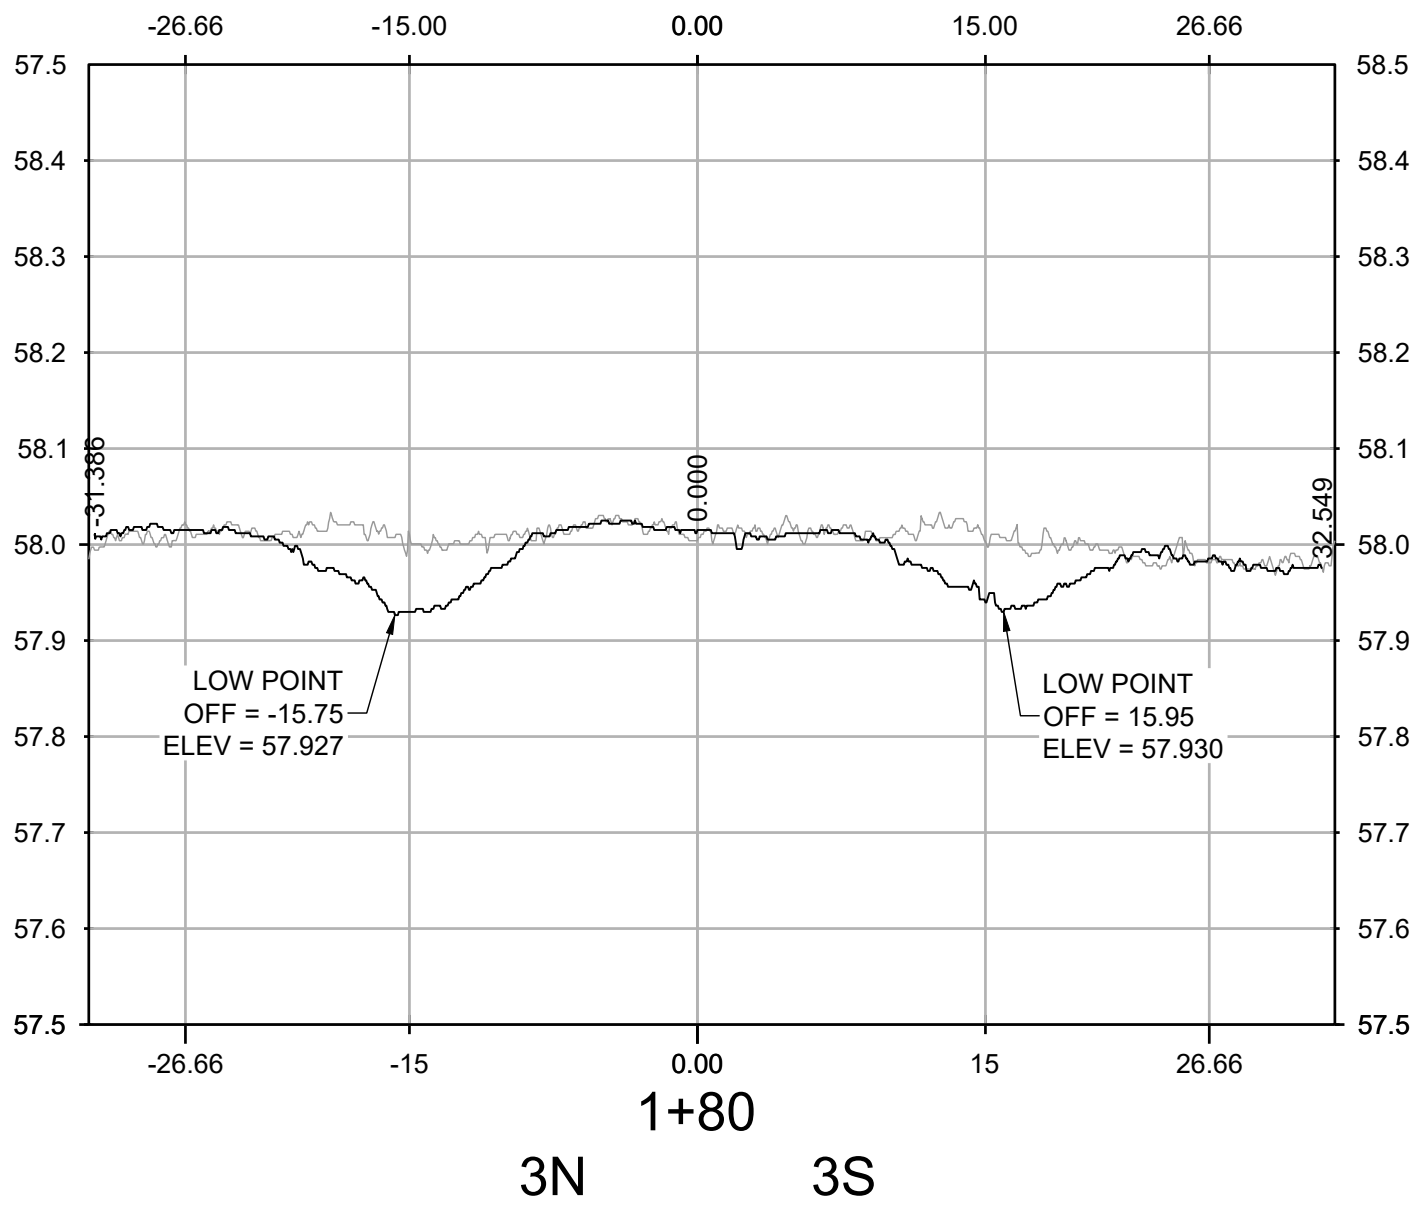

NO.	REVISIONS	DATE	BY	CHK	APR

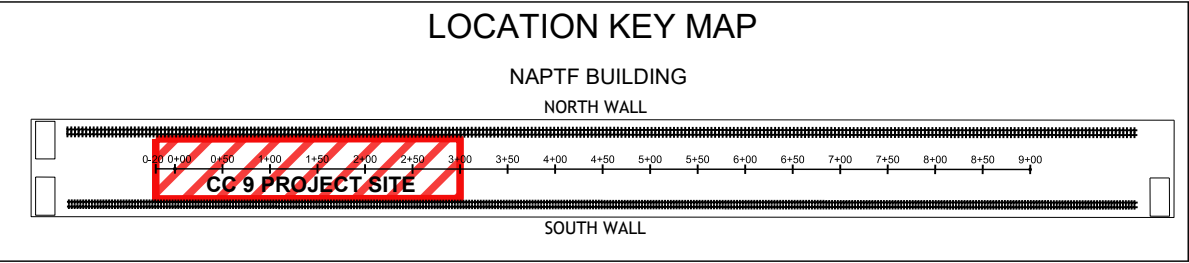







WSP USA Inc.  
500 Summit Lake Drive,  
Suite 450  
Valhalla, NY 10595  
914-747-1120

FOR


NATIONAL  
AIRPORT PAVEMENT  
TEST FACILITY  
ATLANTIC CITY  
AIRPORT  
NEW JERSEY 08234


DRAWN	A. KANNAN	05/24/2021
CHECKED	C. UNZICKER	05/25/2021
FAA APPROVAL DATE:		
PROJECT NO: CC9		

SIZE: ANSI D	SCALE: AS NOTED	SHEET 5 OF 6
--------------	-----------------	--------------

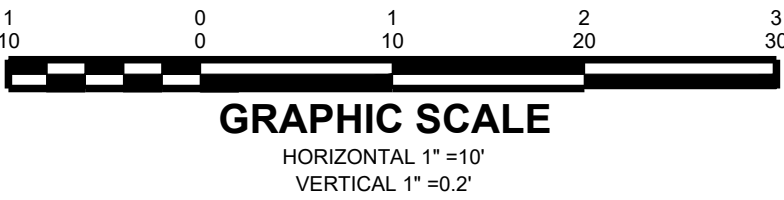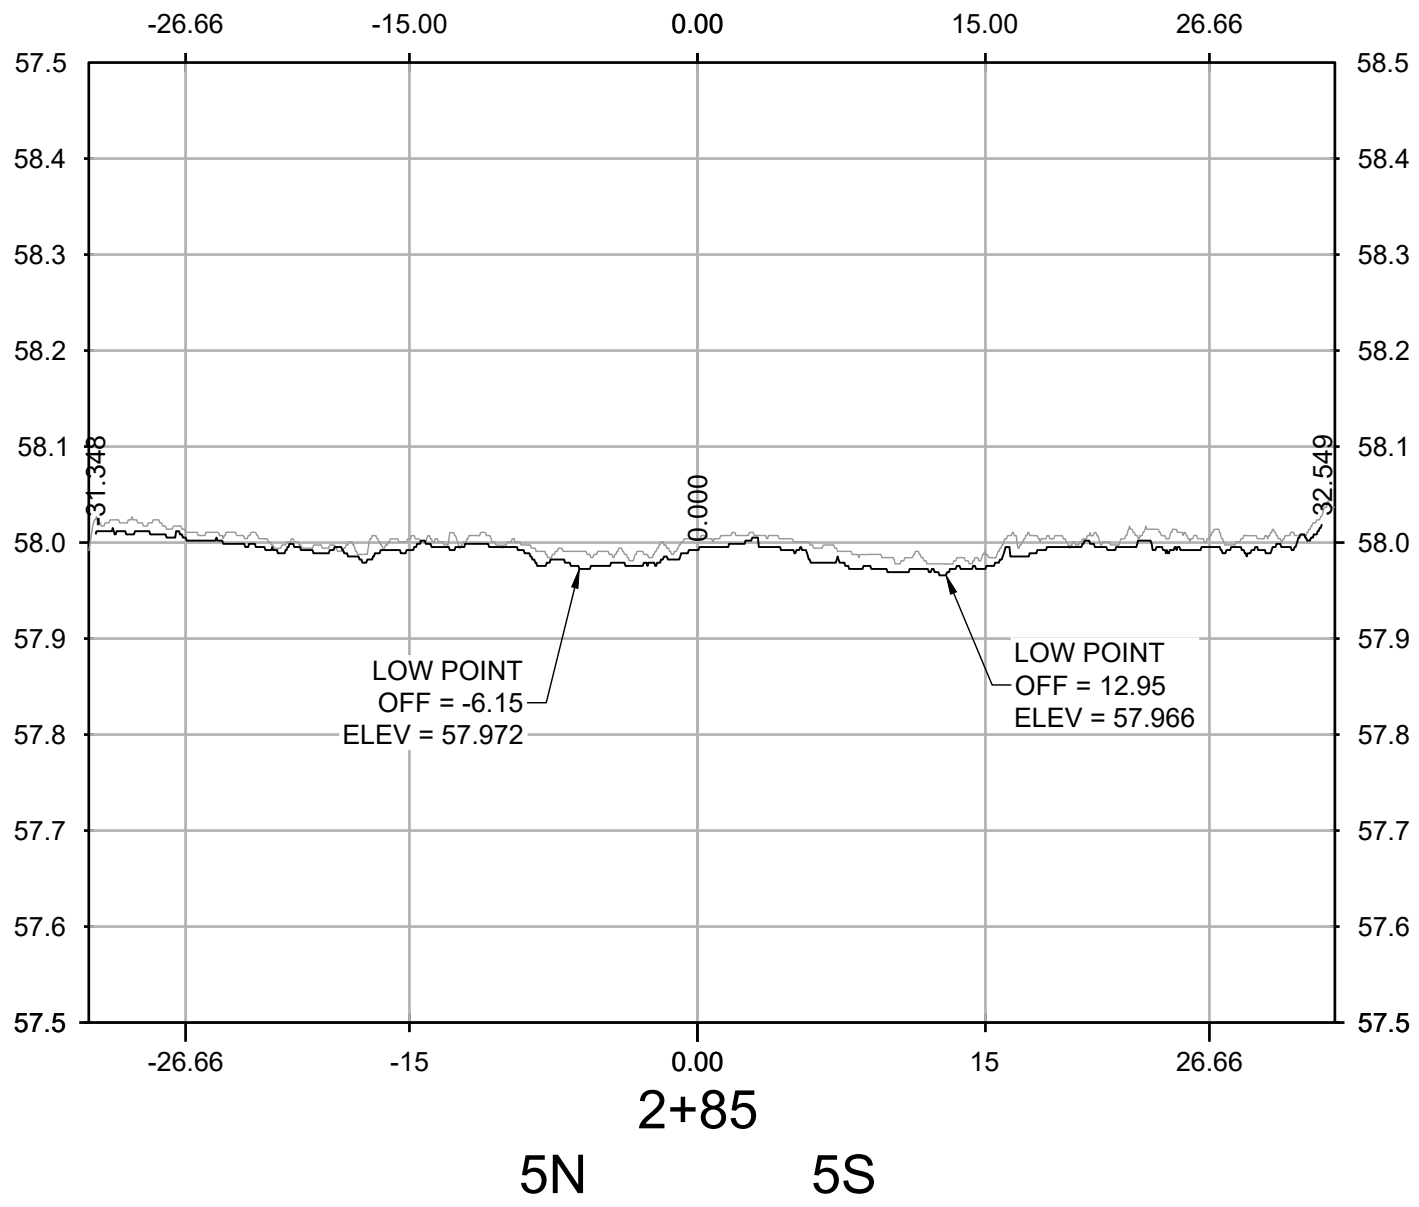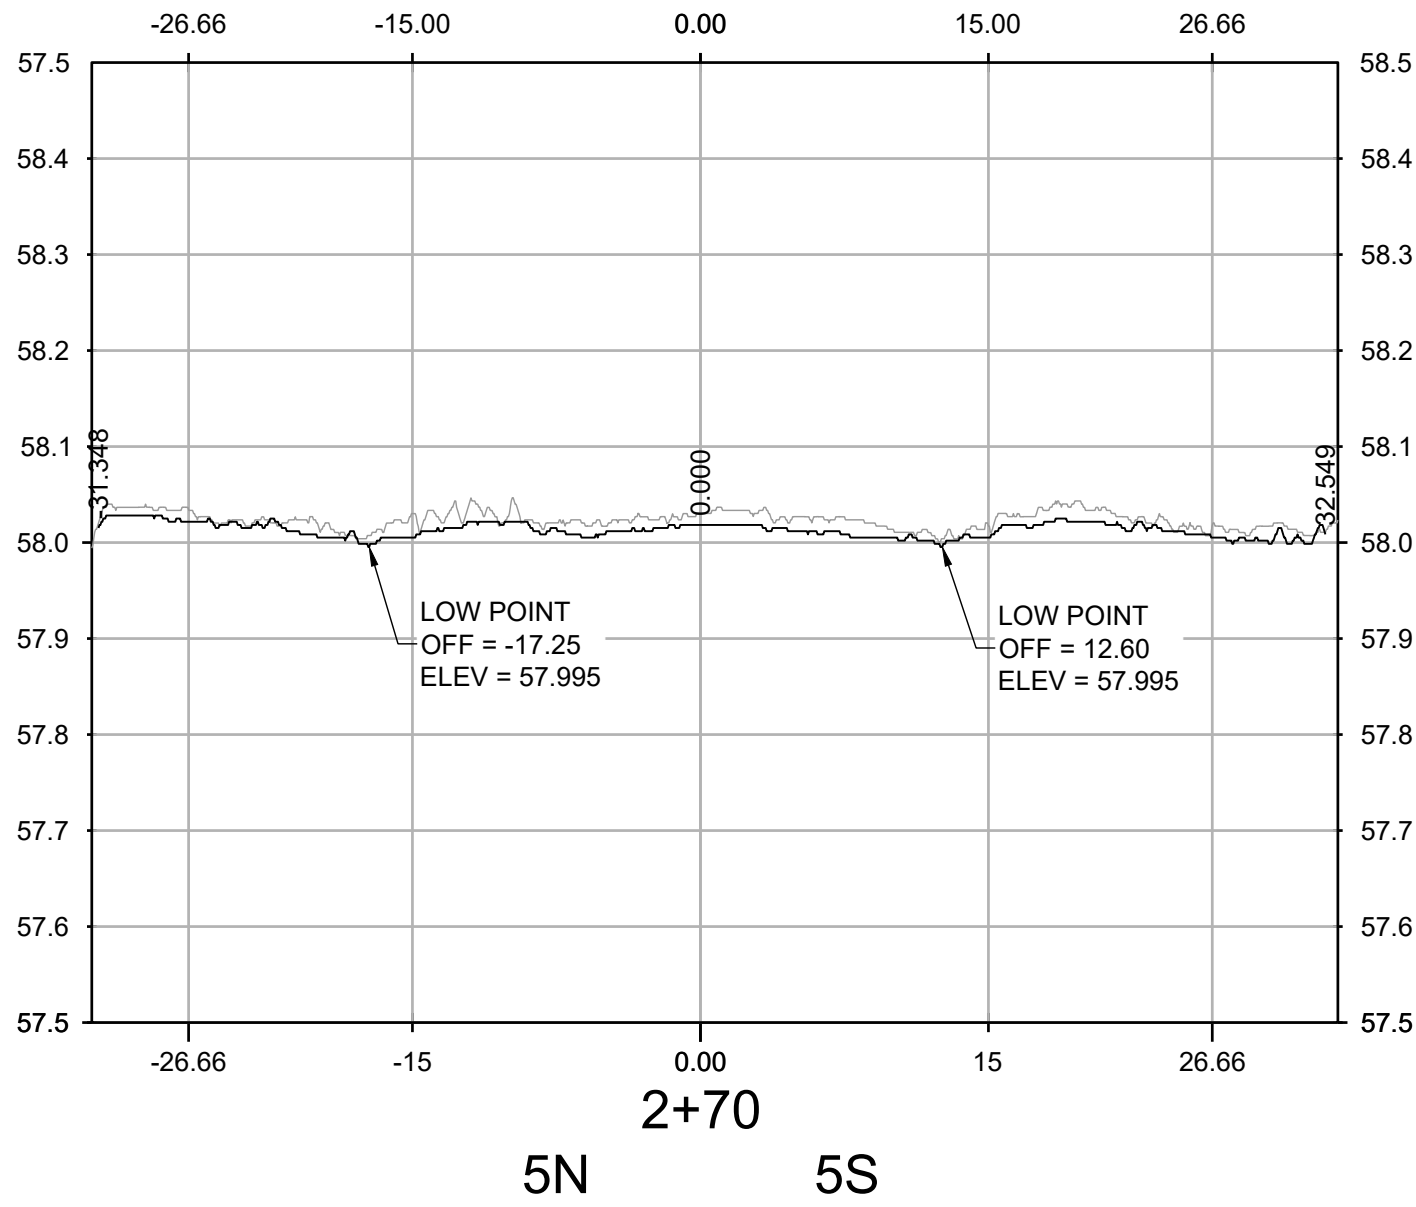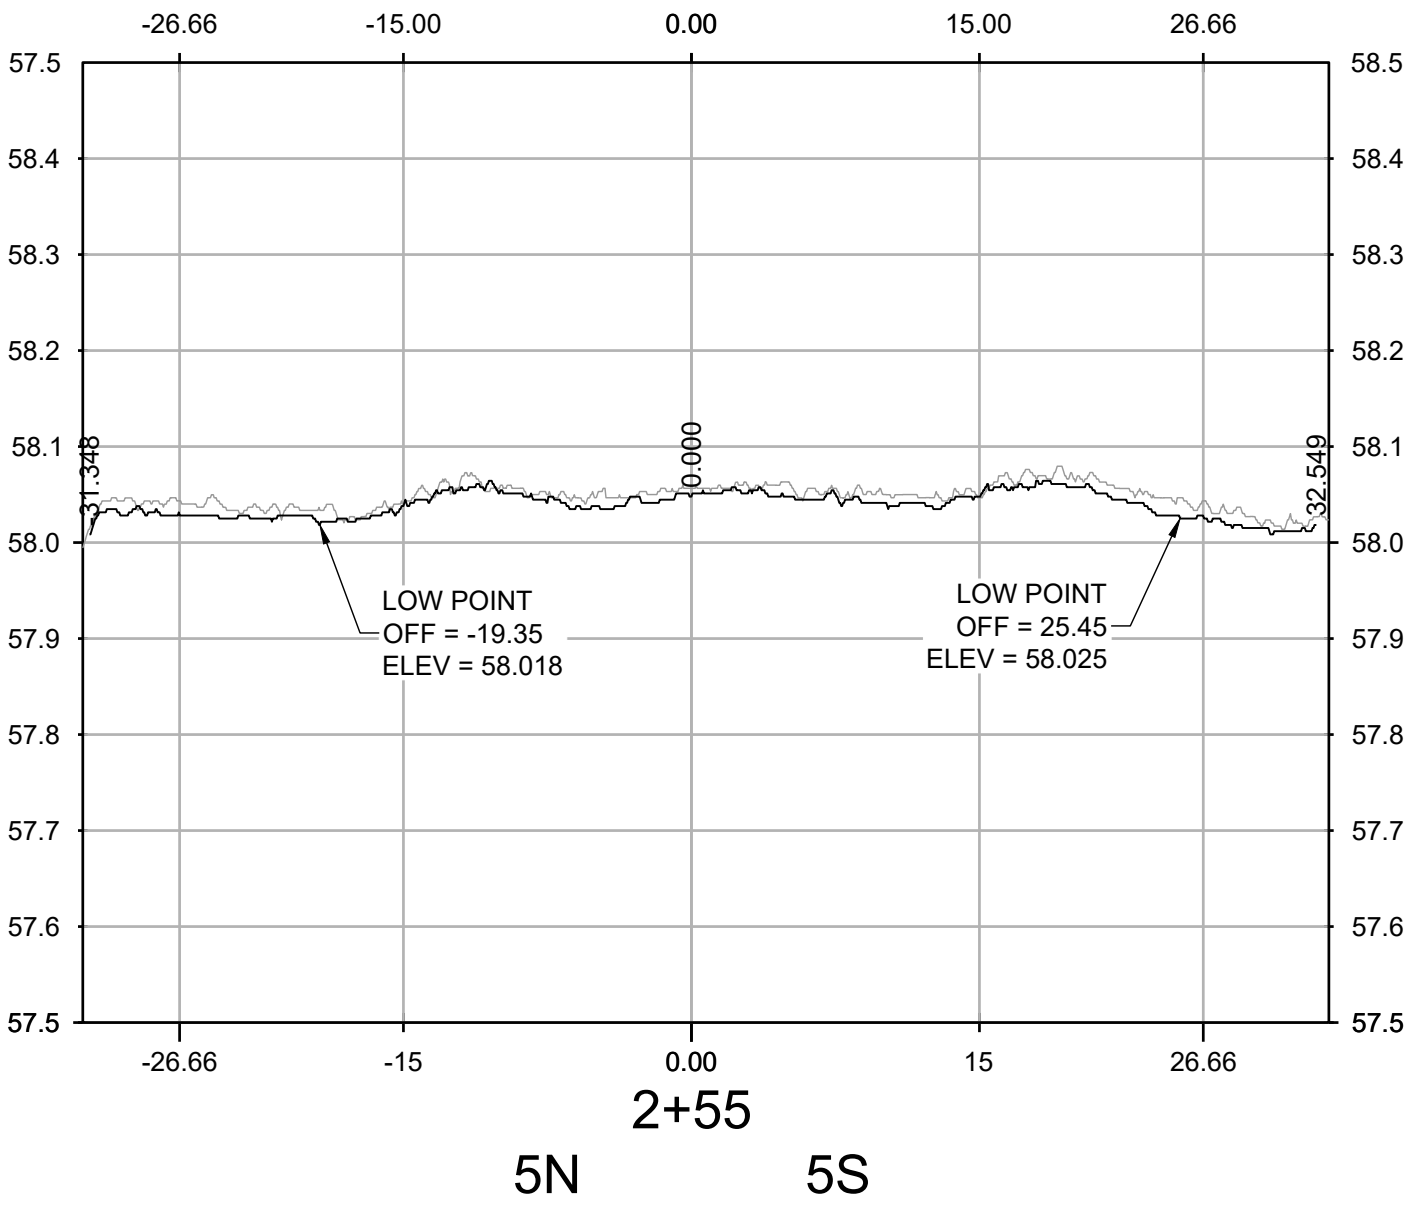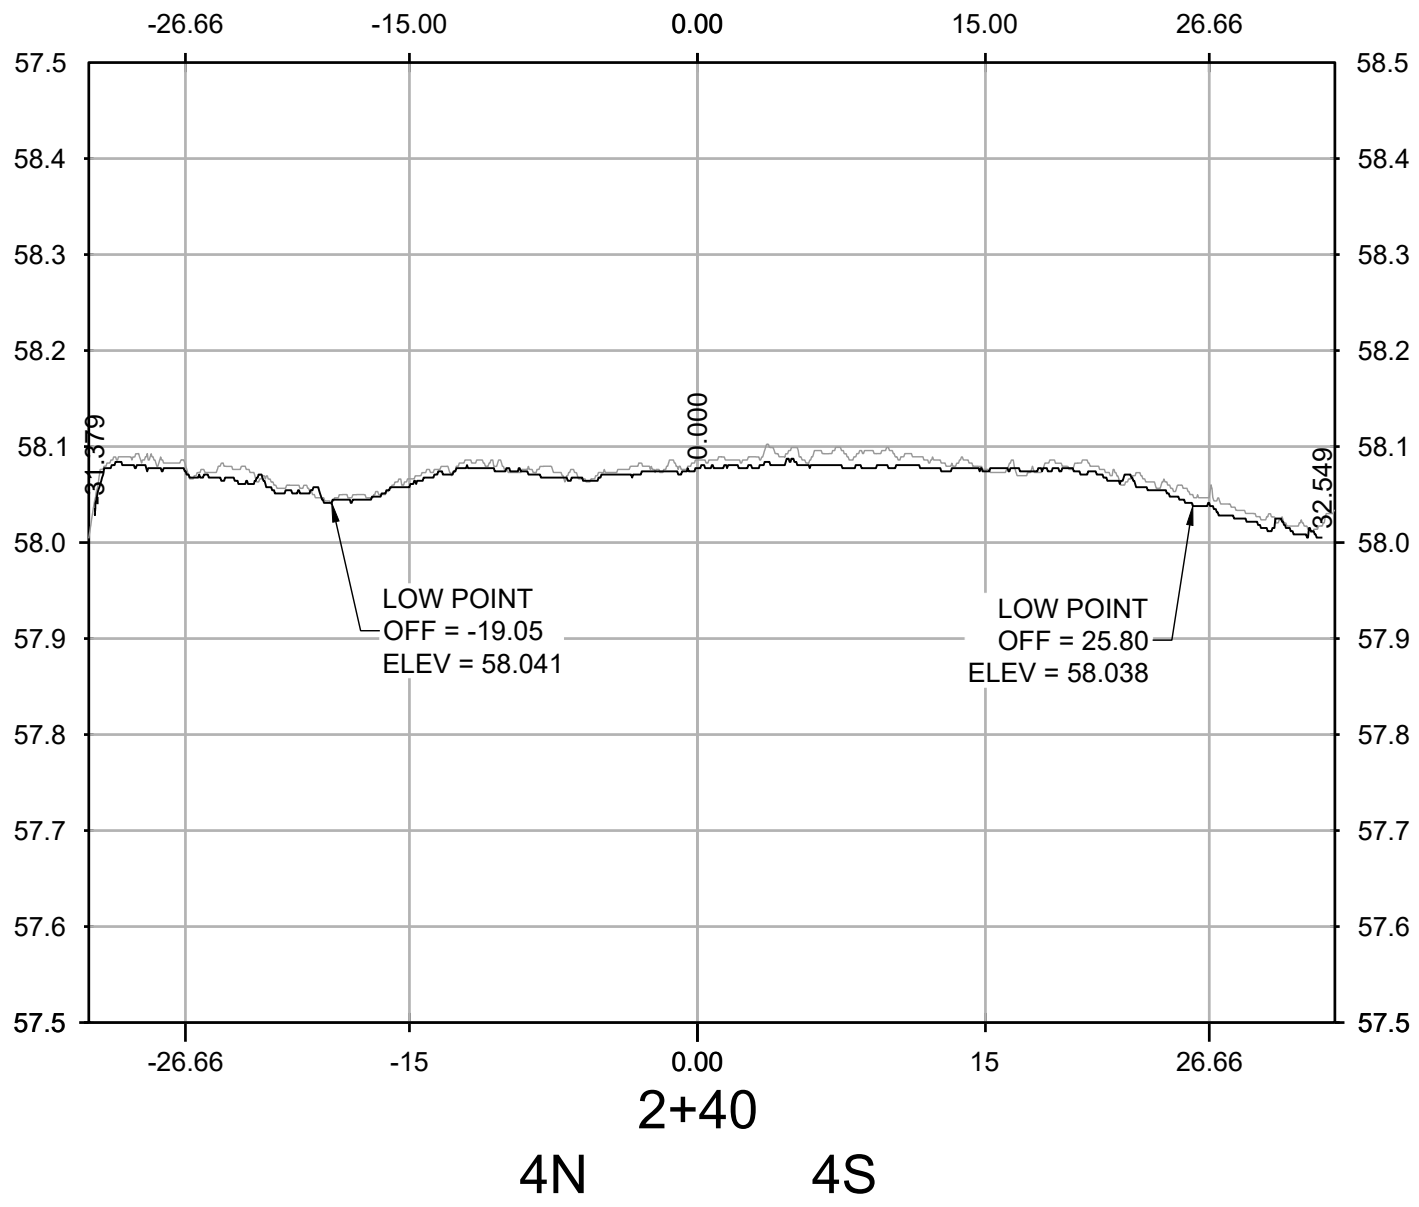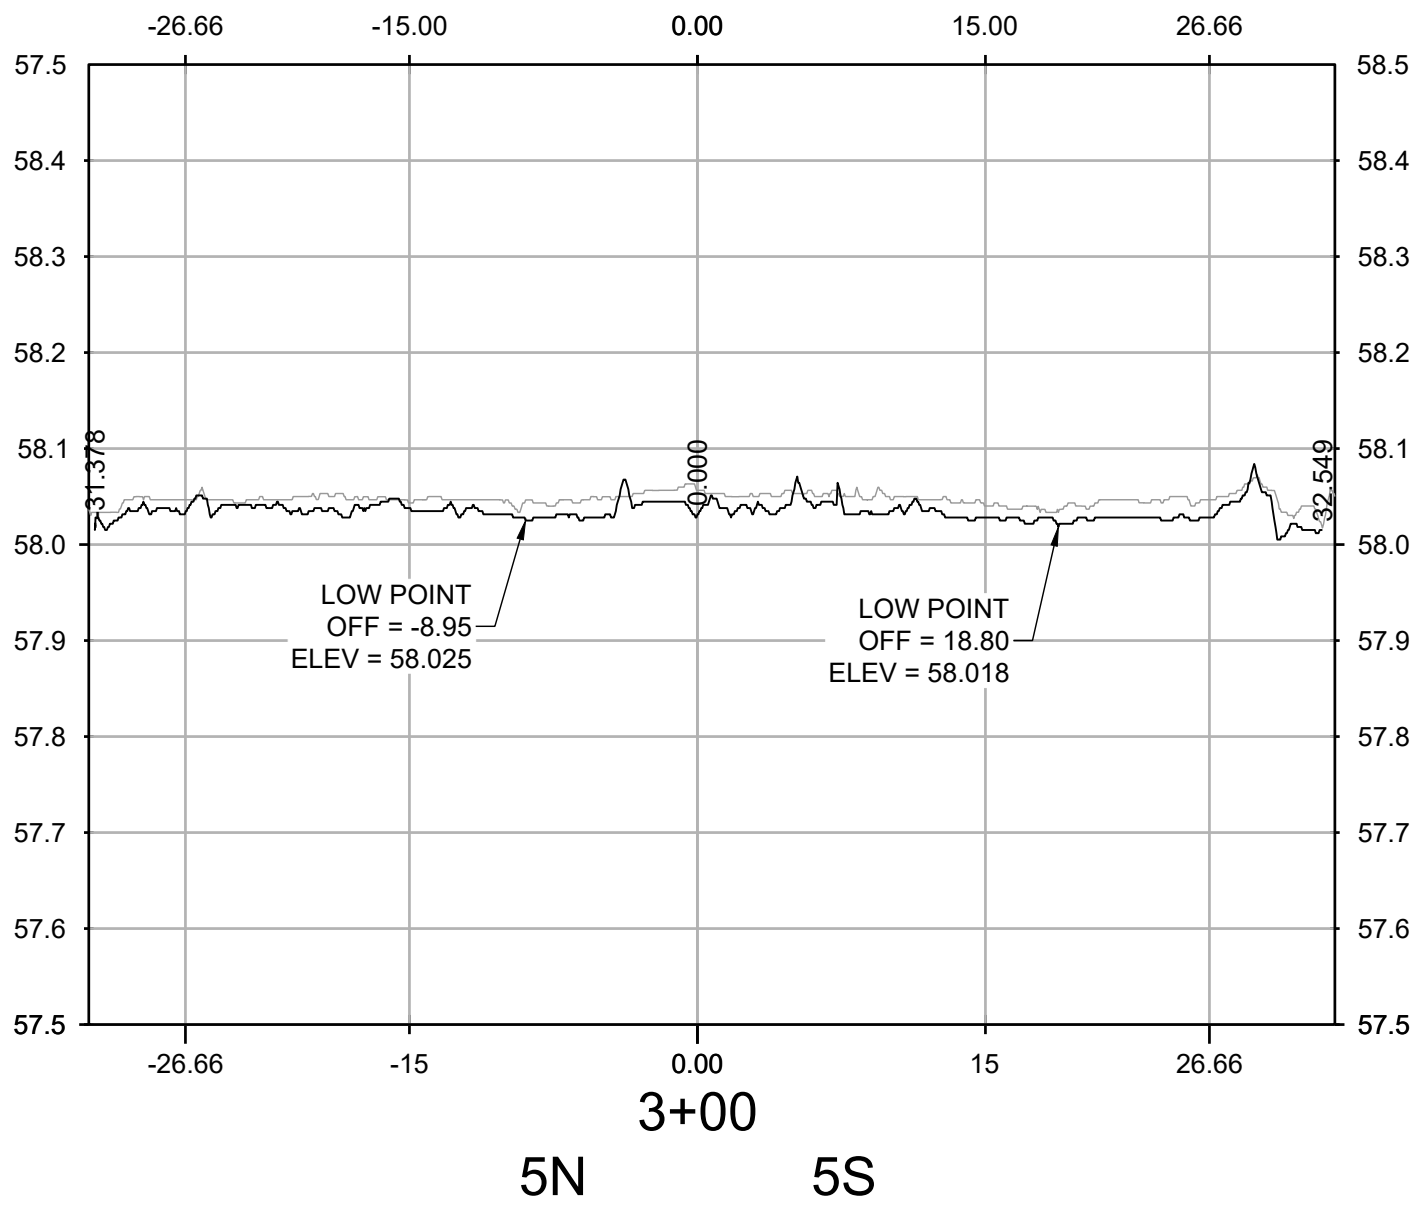


NO.	REVISIONS	DATE	BY	CHK	APR

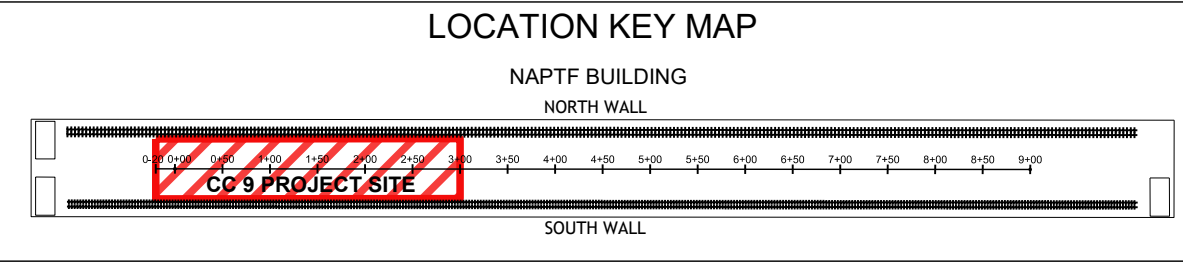

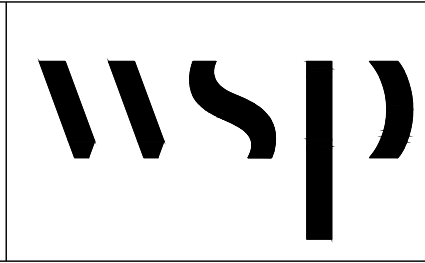

WSP USA Inc.  
500 Summit Lake Drive,  
Suite 450  
Valhalla, NY 10595  
914-747-1120

FOR



NATIONAL  
AIRPORT PAVEMENT  
TEST FACILITY  
ATLANTIC CITY  
AIRPORT  
NEW JERSEY 08234

	NAME	DATE
DRAWN	A. KANNAN	05/24/2021
CHECKED	C. UNZICKER	05/25/2021
FAA APPROVAL DATE:		
PROJECT NO: CC9	SIZE: ANSI D	SCALE: AS NOTED
		SHEET 6 OF 6

CAD FILE: 20210524\_FAA-ATRD-WS6.DWG