

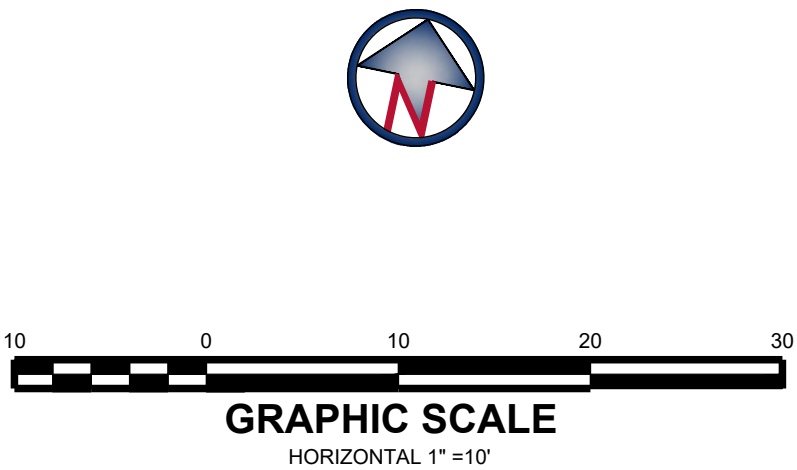





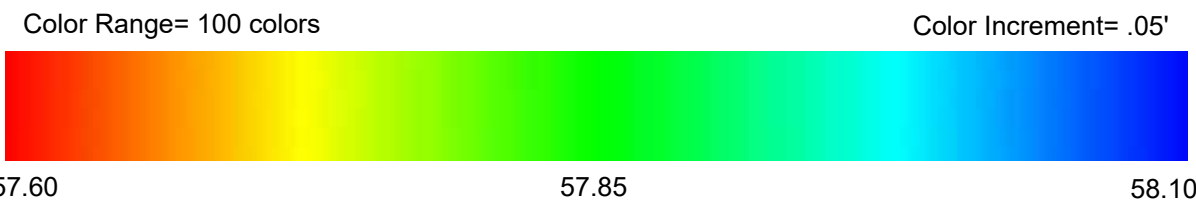


NOTES:


1. THE COLOR MAP ABOVE DEPICTS DATA OBTAINED ON 06/04/2021 THROUGH THE USE OF A HIGH DEFINITION LASER SCAN.
2. THE PROFILES SHOWN IN SHEETS 2 THROUGH 6 COMPARE TWO SET OF HIGH DEFINITION LASER SCANS:
 - A) GREY = 04/02/2021
 - B) BLACK = 06/04/2021
3. HORIZONTAL AND VERTICAL INFORMATION IS BASED UPON INFORMATION PROVIDED IN DIGITAL CAD FILE NAMED CC09-DEMO-ABL.T.dwg.

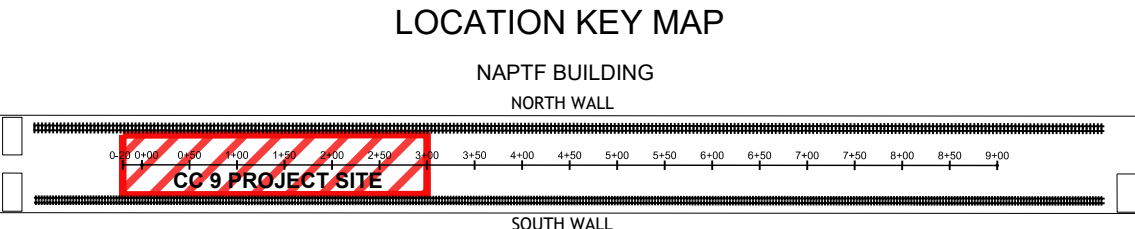


					<div>LOCATION KEY MAP</div> <div>NAPTf BUILDING NORTH WALL</div> <div></div> <div>SOUTH WALL</div>					<div></div> <div>WSP USA Inc. 500 Summit Lake Drive, Suite 450 Valhalla, NY 10595 914-747-1120</div>		FOR		<div></div> <div>NATIONAL AIRPORT PAVEMENT TEST FACILITY ATLANTIC CITY AIRPORT NEW JERSEY 08234</div>		<div></div> <div>NAME</div> <div>DATE</div>	<div>FULL SURVEY</div> <div>210604 TRAFFIC WEEKLY SCAN 7</div>																				
										DRAWN		A. KANNAN		06/21/2021																							
										CHECKED		C. UNZICKER		06/22/2021																							
										FAA APPROVAL DATE:																											
NO.					REVISIONS					DATE					BY					CHK					APR					PROJECT NO: CC9		SIZE: ANSI D		SCALE: AS NOTED		SHEET 1 OF 6	

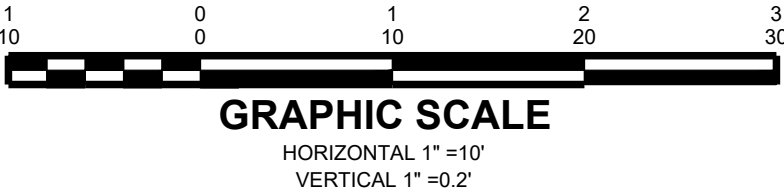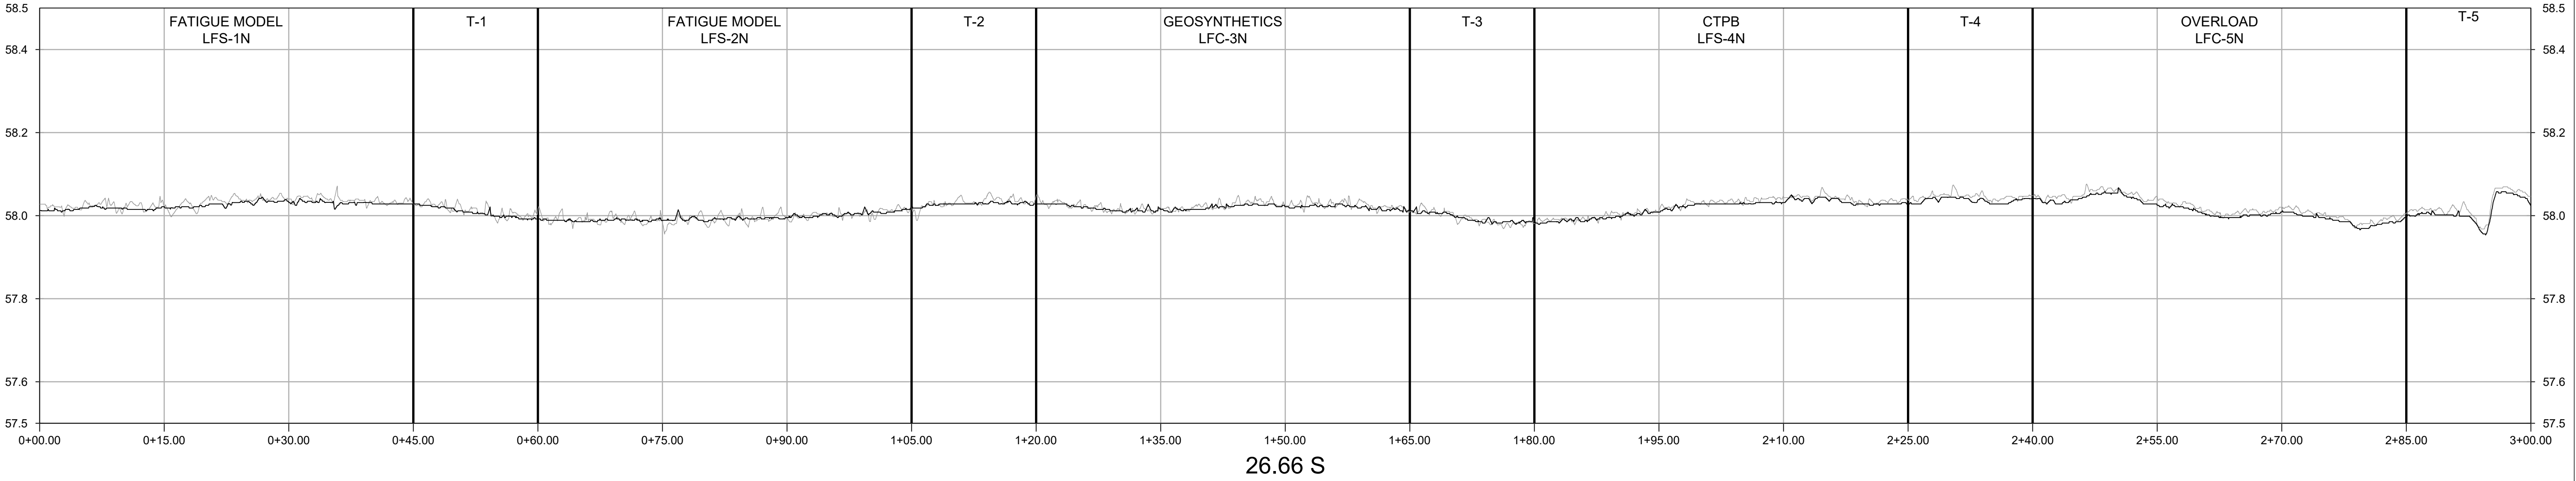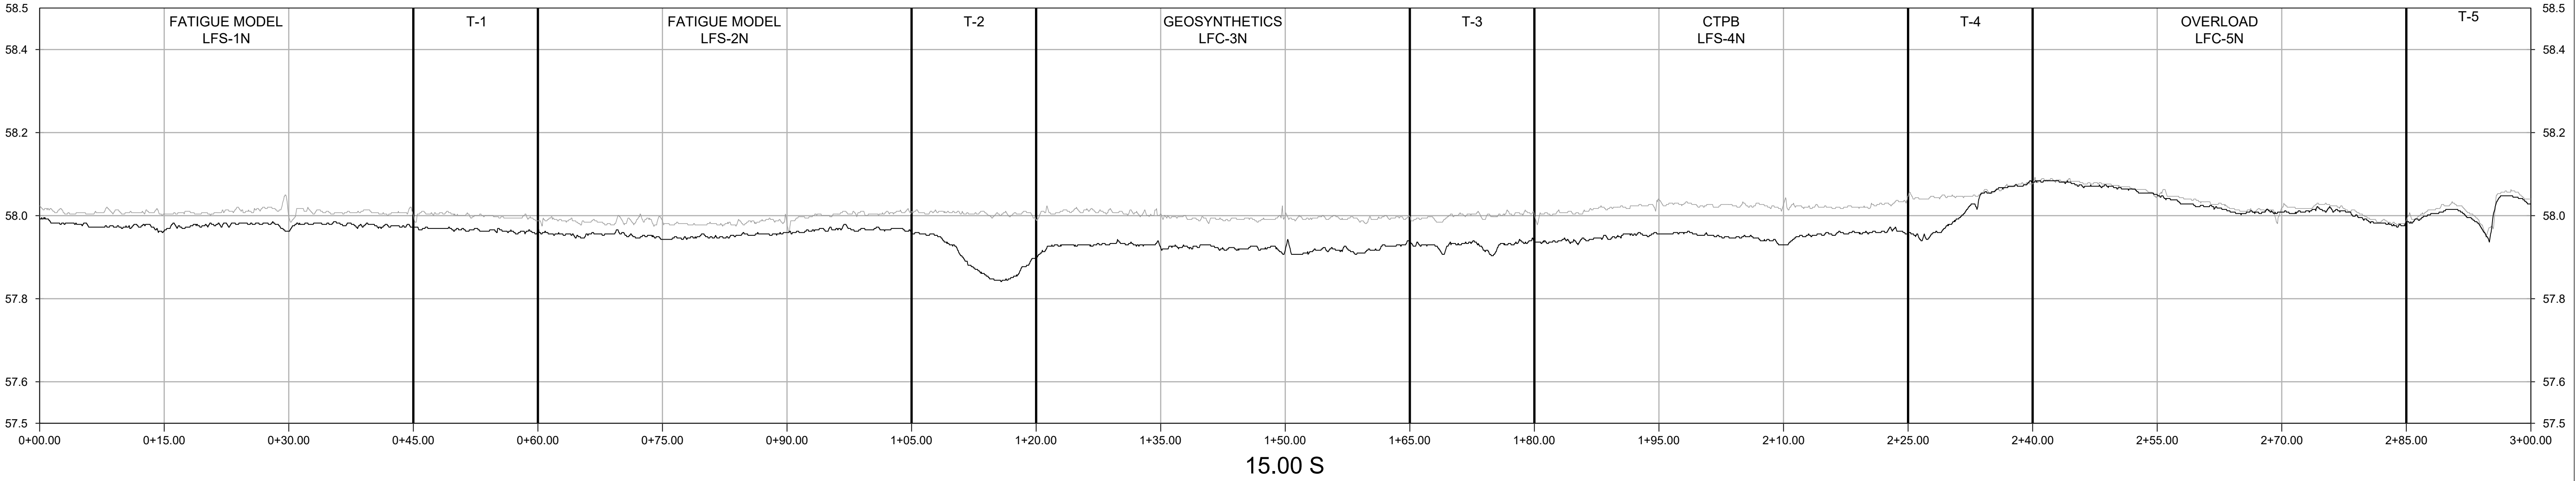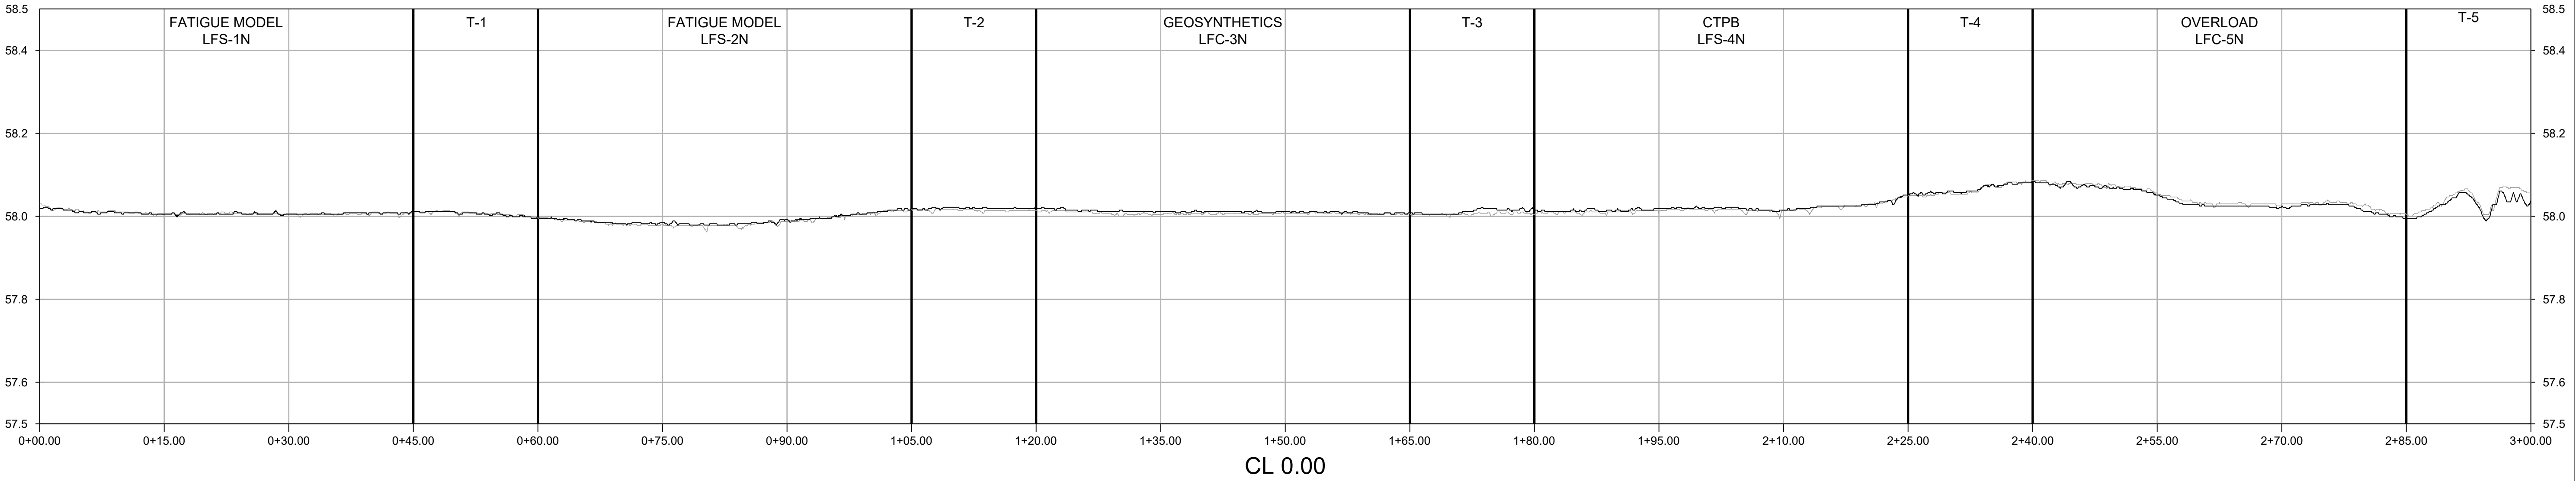


					<div>LOCATION KEY MAP</div> <div>NAPTf BUILDING</div> <div>NORTH WALL</div> <div><div><div></div><div></div><div></div><div></div><div></div><div></div><div></div><div></div><div></div><div></div><div></div><div></div><div></div><div></div><div></div><div></div><div></div><div></div><div></div><div></div><div></div><div></div><div></div><div></div><div></div><div></div><div></div><div></div><div></div><div></div><div></div><div></div><div></div><div></div><div></div><div></div><div></div><div></div><div></div><div></div><div></div><div></div><div></div><div></div><div></div><div></div><div></div><div></div><div></div><div></div><div></div><div></div><div></div><div></div><div></div><div></div><div></div><div></div><div></div><div></div><div></div><div></div><div></div><div></div><div></div><div></div><div></div><div></di--	--	--	--	--	---	--	--	--	--

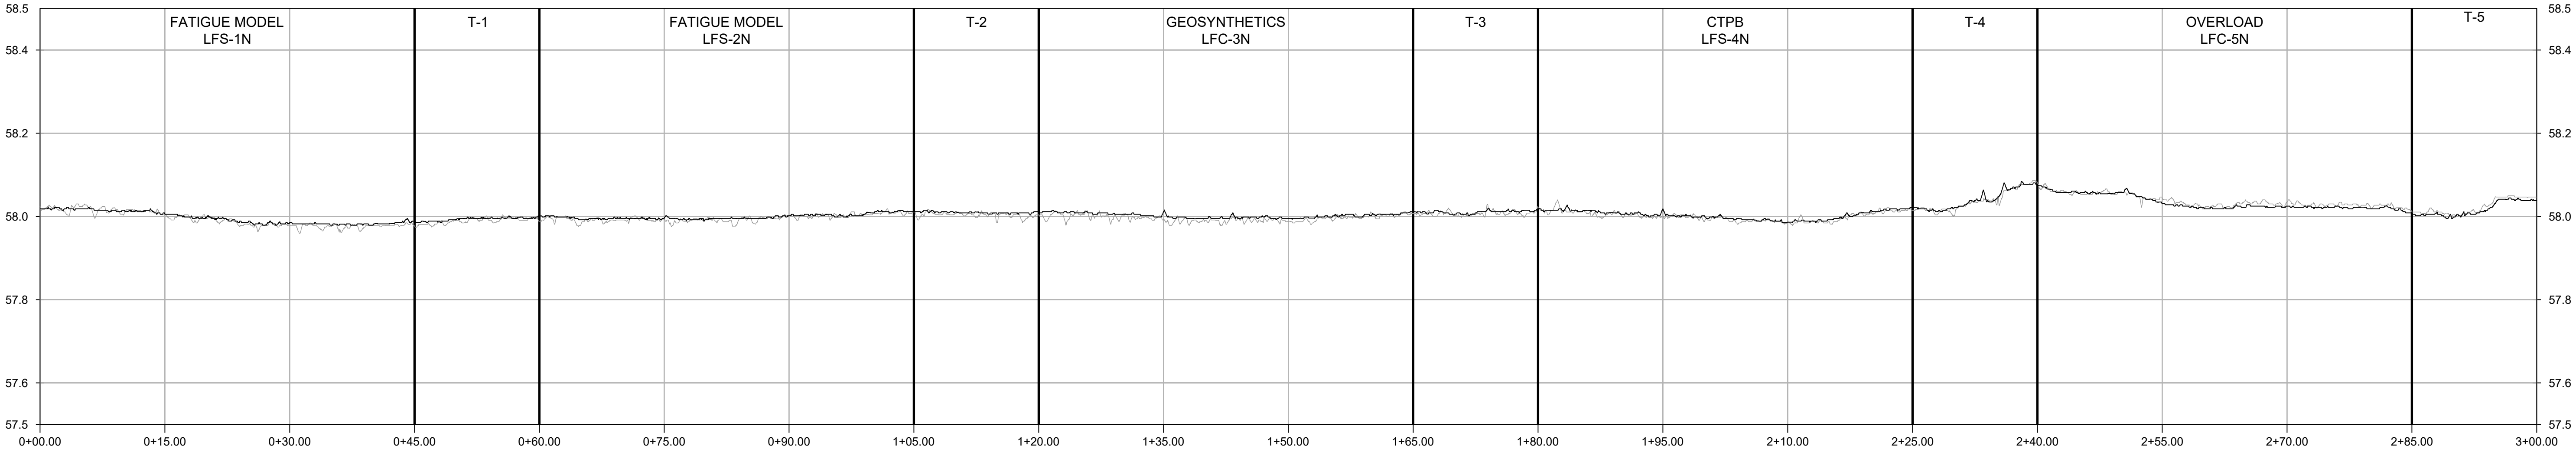


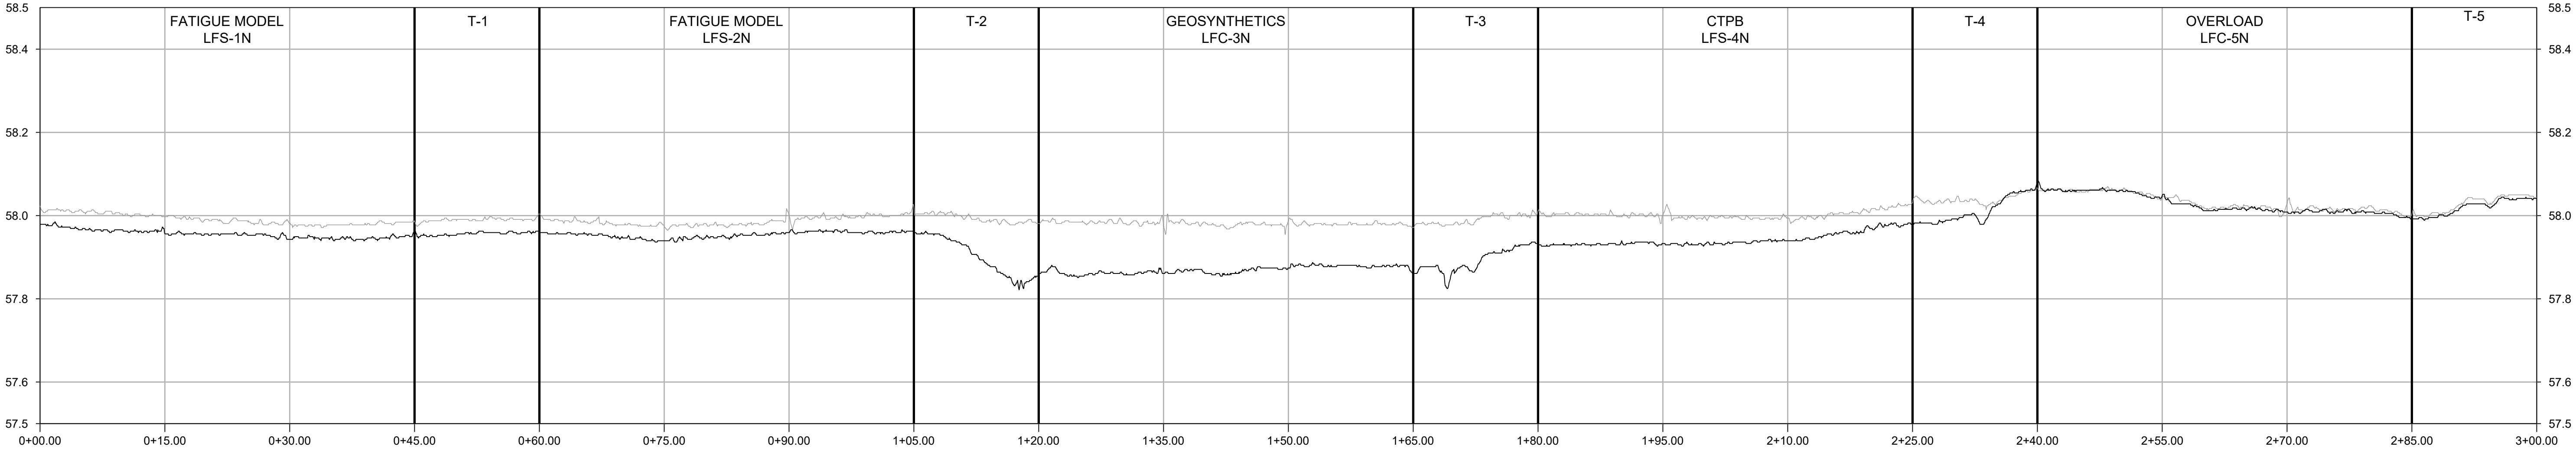










-26.66 N

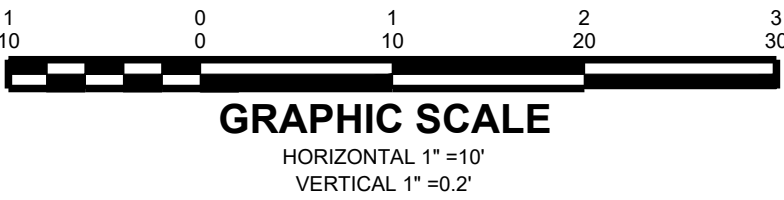


-15.00 N

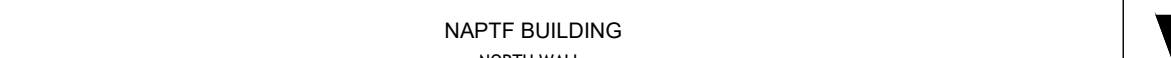


										<div>LOCATION KEY MAP</div> <div>NAPTF BUILDING</div> <div>NORTH WALL</div> <div></div> <div>SOUTH WALL</div>		<div></div> <div>WSP USA Inc. 500 Summit Lake Drive, Suite 450 Valhalla, NY 10595 914-747-1120</div>		FOR		<div></div> <div>NATIONAL AIRPORT PAVEMENT TEST FACILITY ATLANTIC CITY AIRPORT NEW JERSEY 08234</div>		<table><tr><td></td><td>NAME</td><td>DATE</td></tr><tr><td>DRAWN</td><td>A. KANNAN</td><td>06/21/2021</td></tr><tr><td>CHECKED</td><td>C. UNZICKER</td><td>06/22/2021</td></tr><tr><td colspan="3">FAA APPROVAL DATE:</td></tr></table>		NAME	DATE	DRAWN	A. KANNAN	06/21/2021	CHECKED	C. UNZICKER	06/22/2021	FAA APPROVAL DATE:			<div>LONGITUDINAL PROFILES</div> <div>210604 TRAFFIC WEEKLY SCAN 7</div>		
	NAME	DATE																															
DRAWN	A. KANNAN	06/21/2021																															
CHECKED	C. UNZICKER	06/22/2021																															
FAA APPROVAL DATE:																																	
NO.	REVISIONS	DATE	BY	CHK	APR							PROJECT NO: CC9		SIZE: ANSI D	SCALE: AS NOTED	SHEET 3 OF 6																	

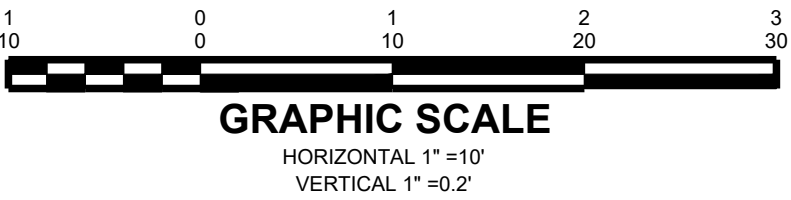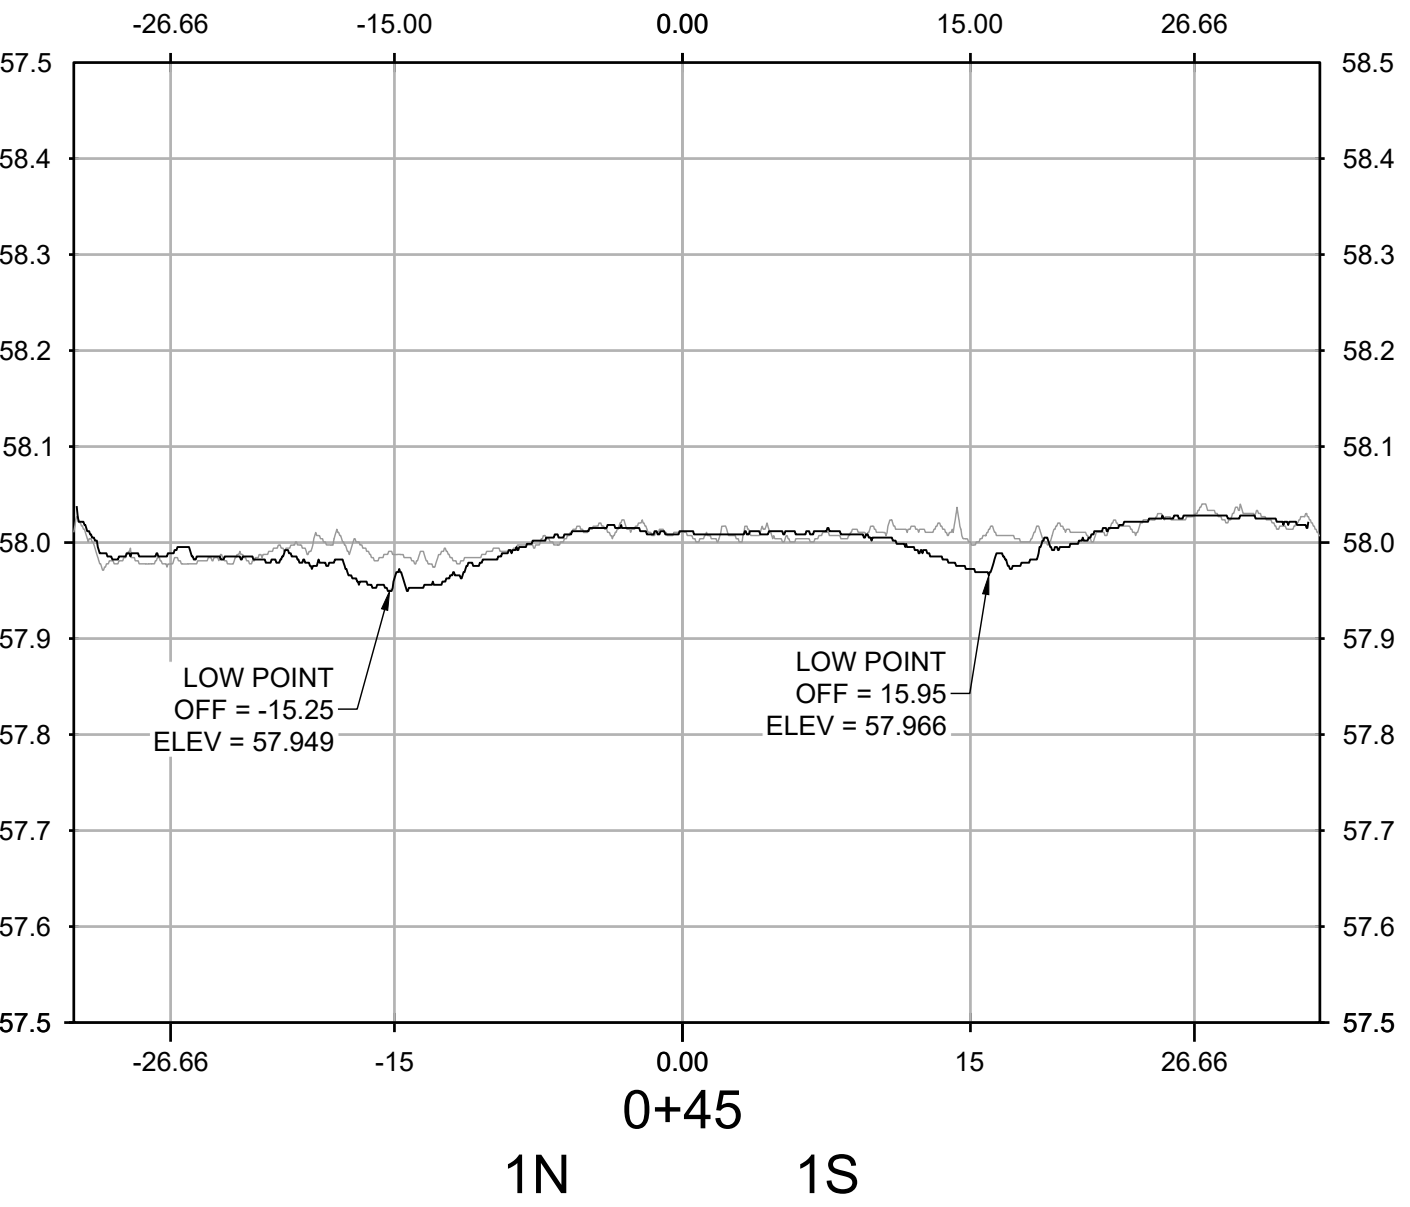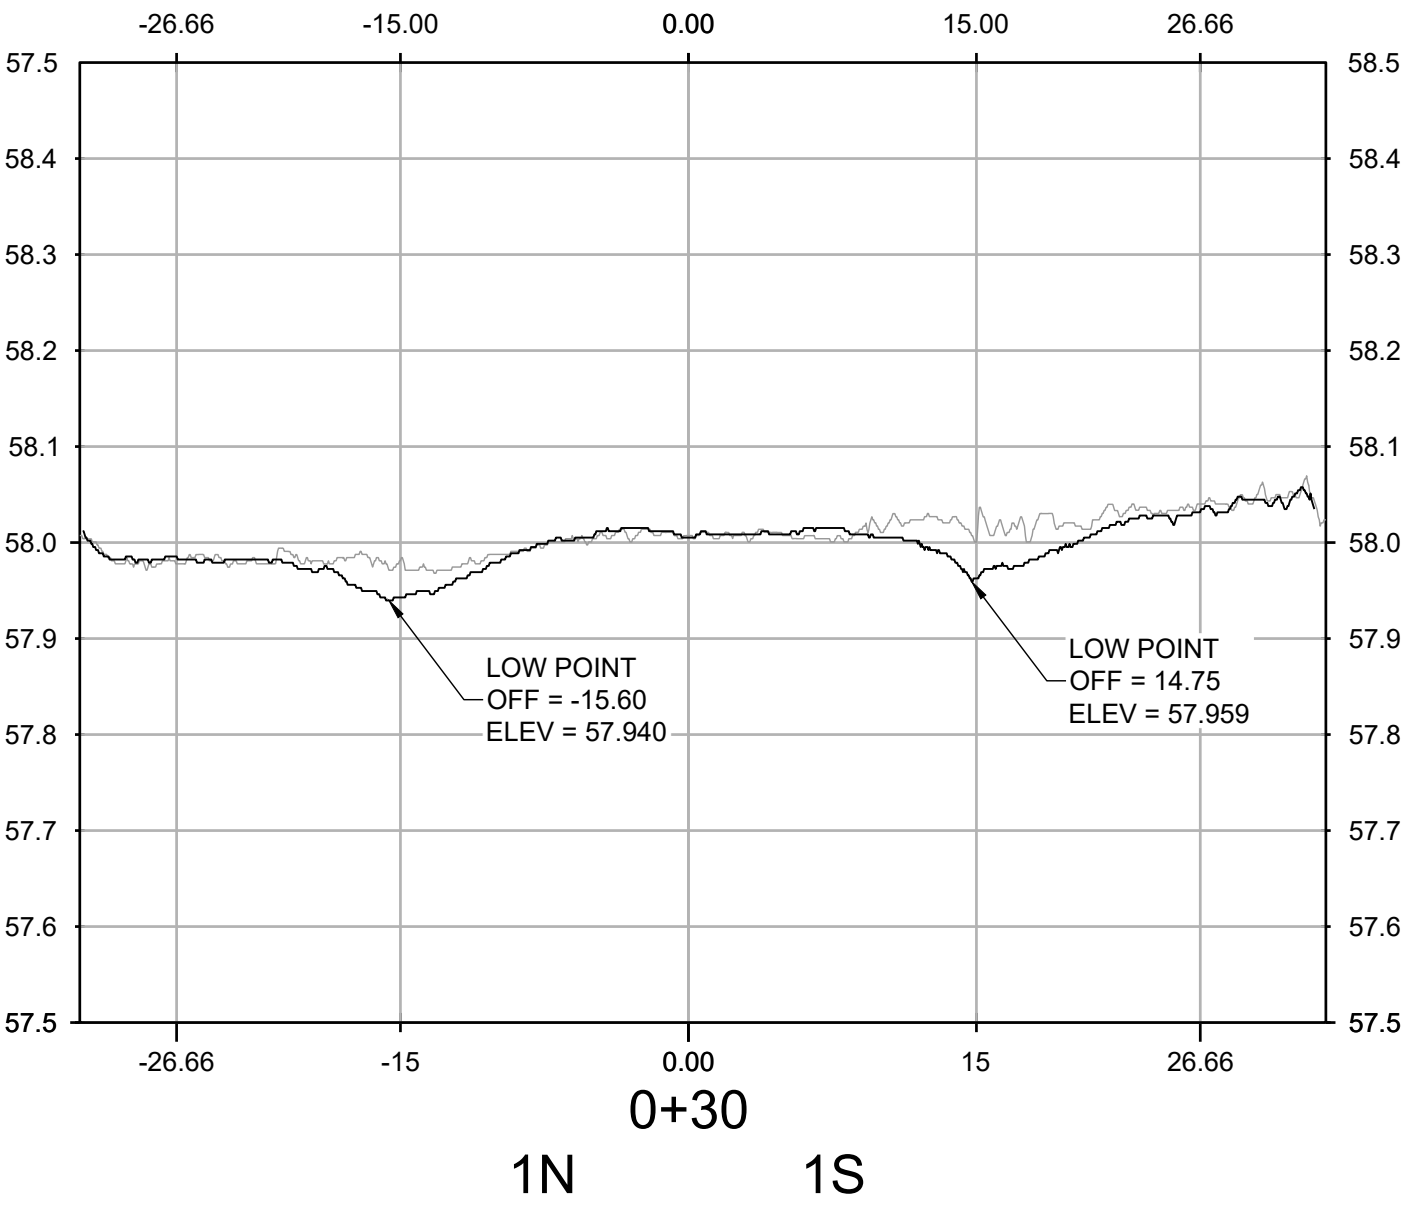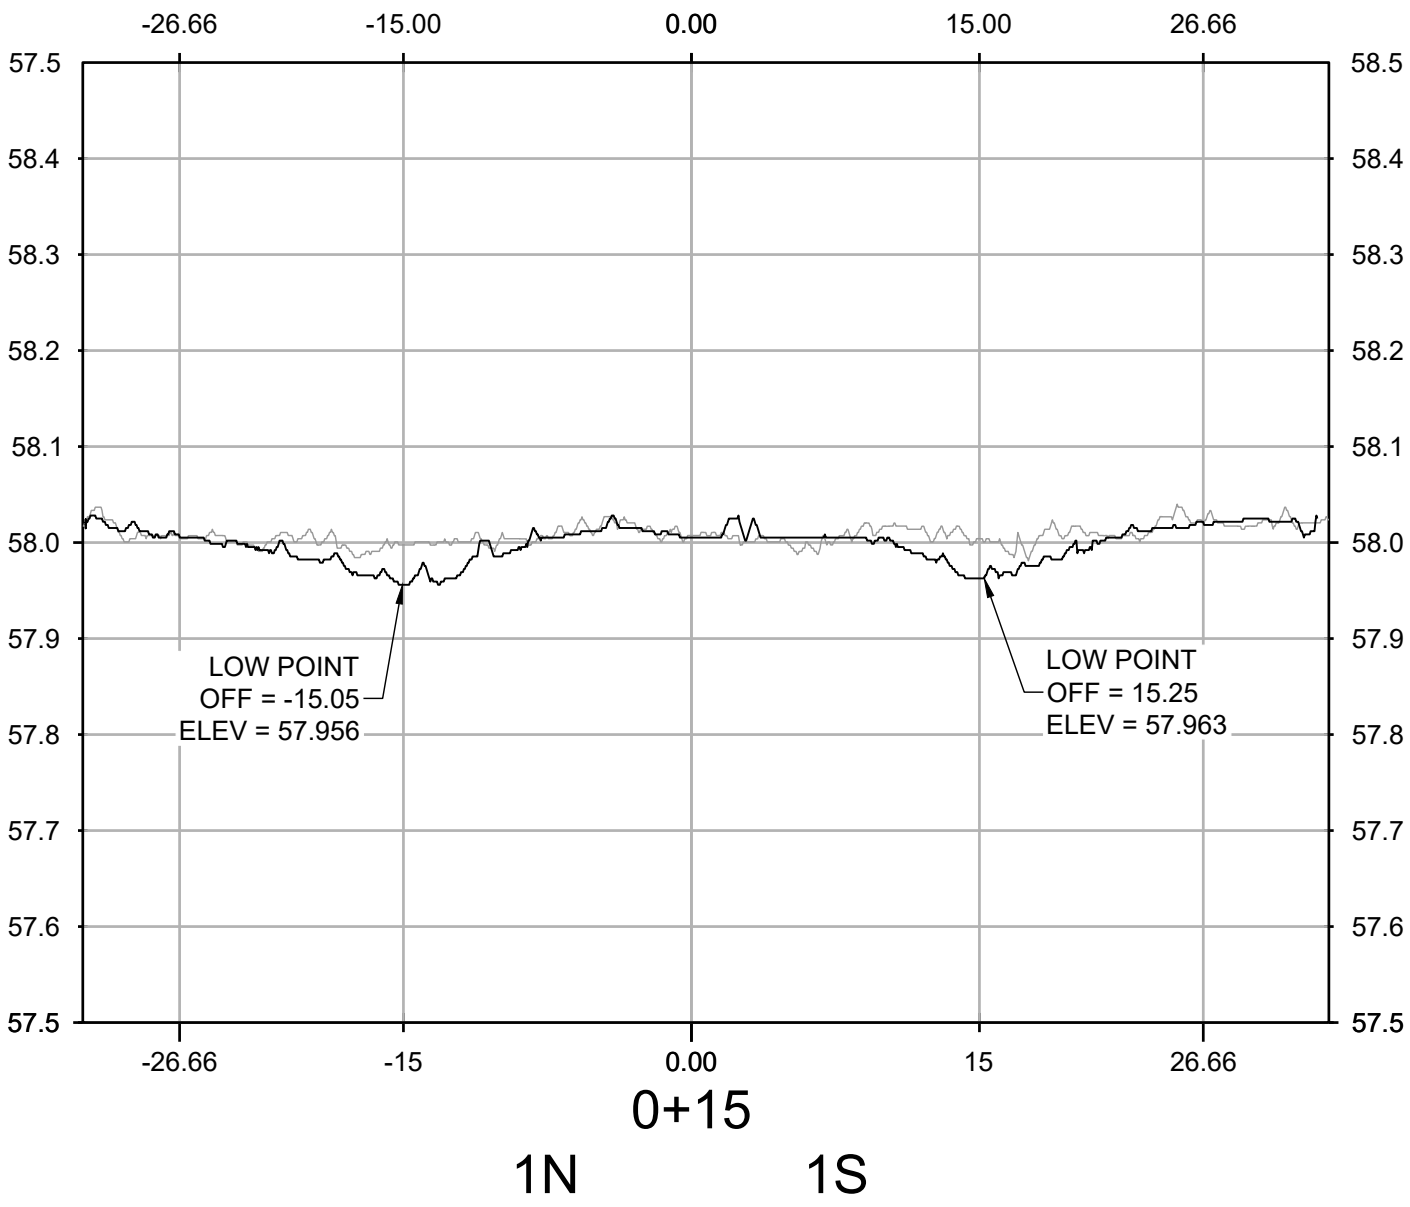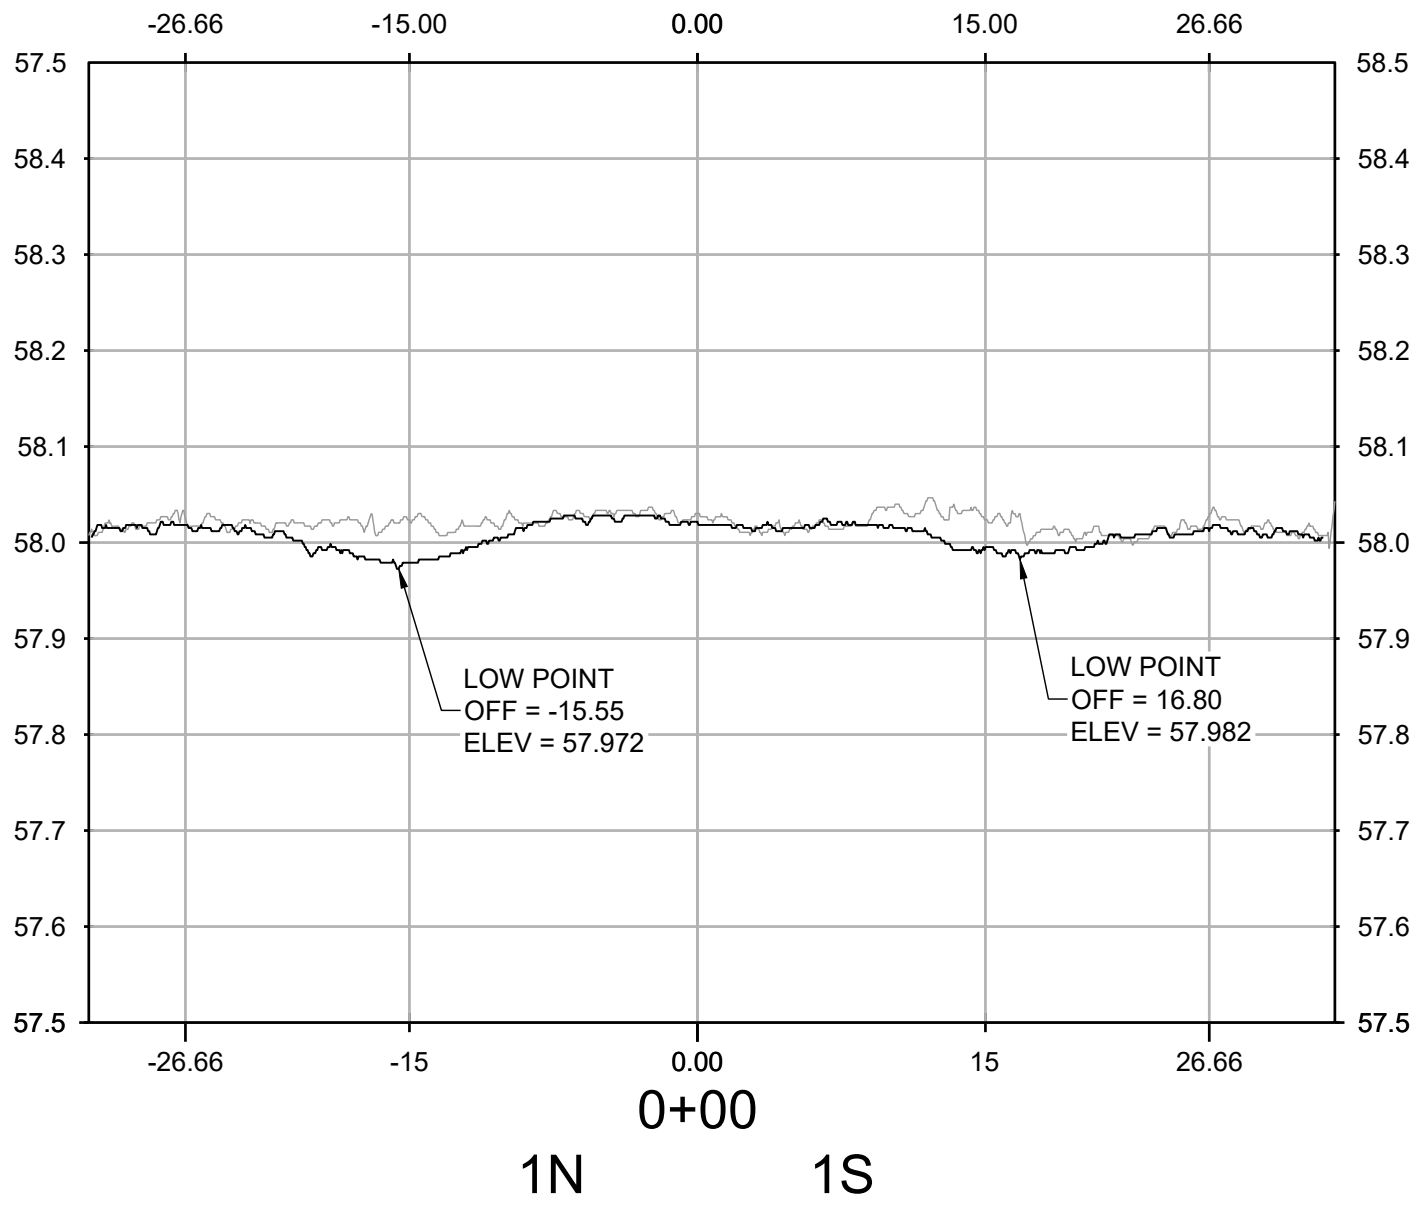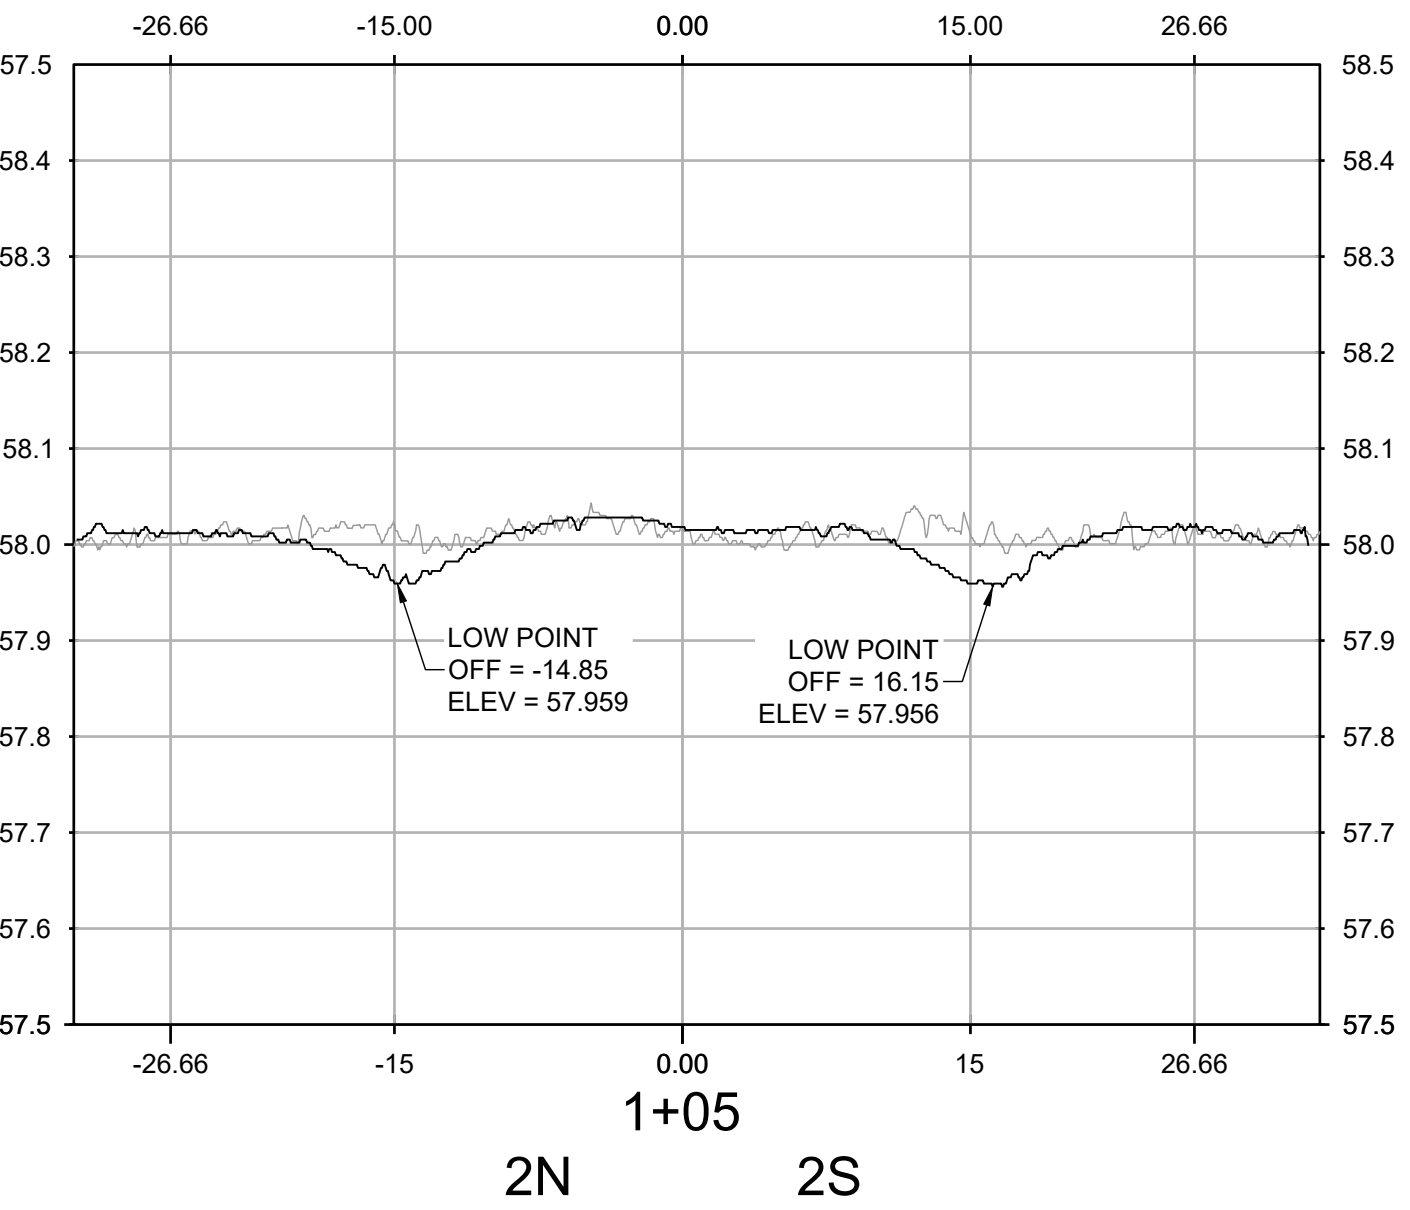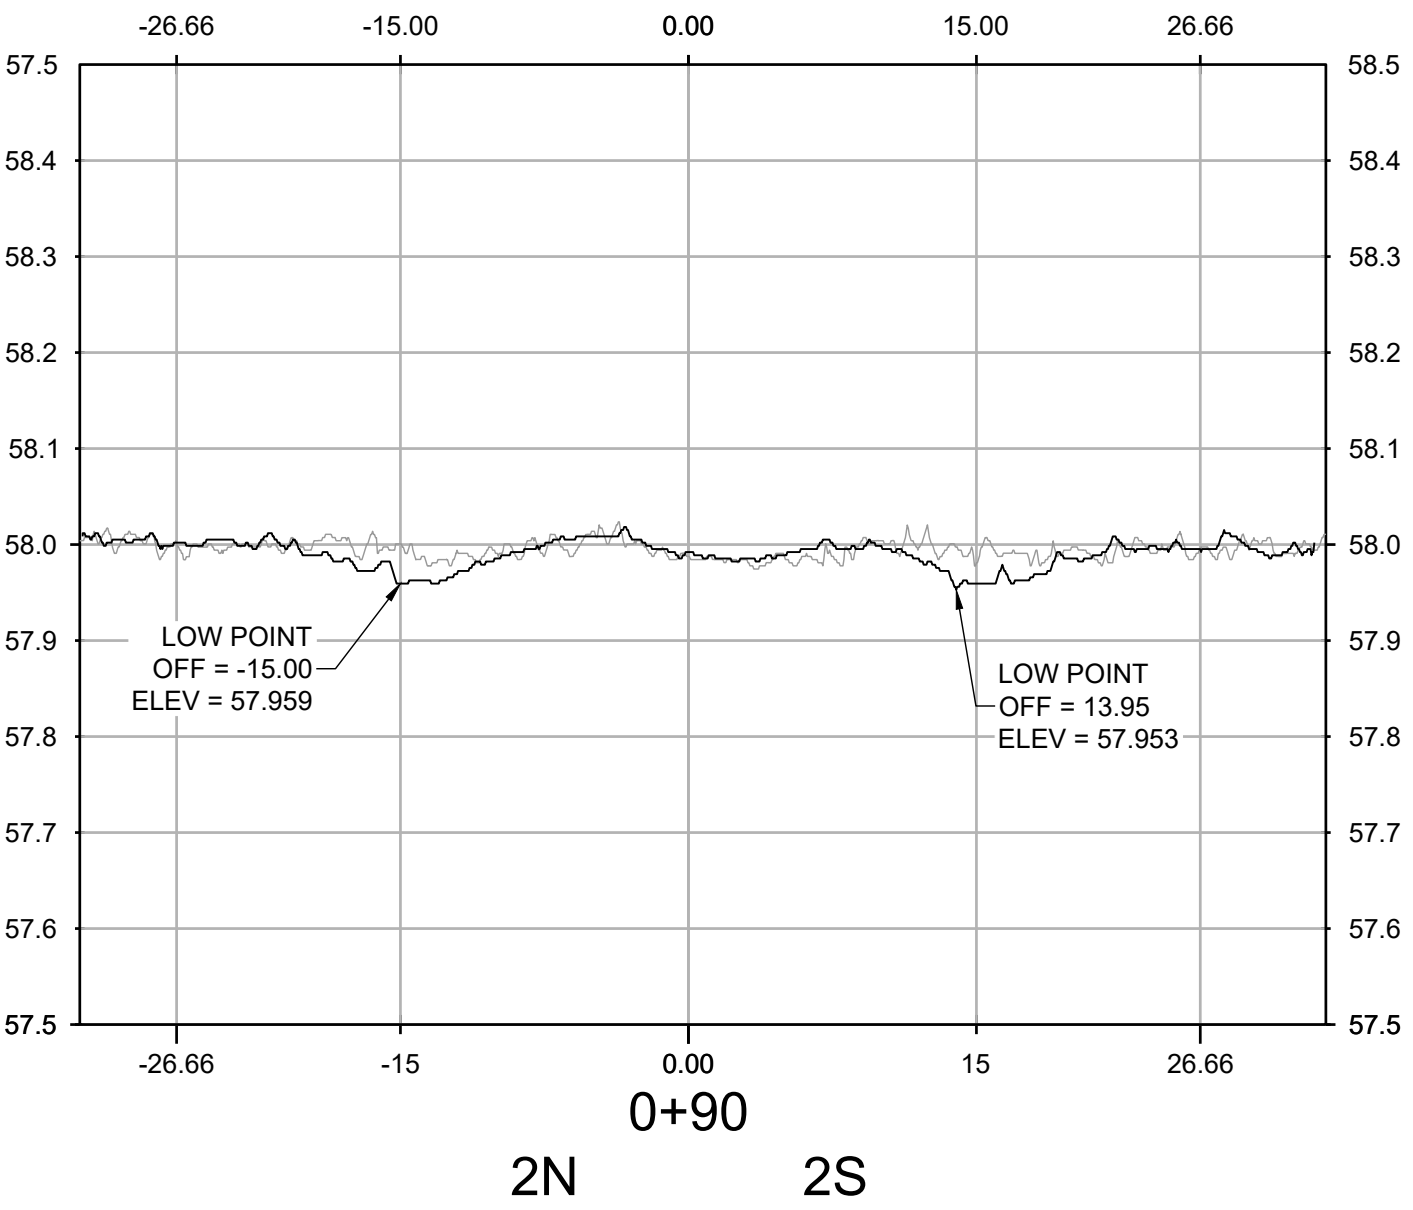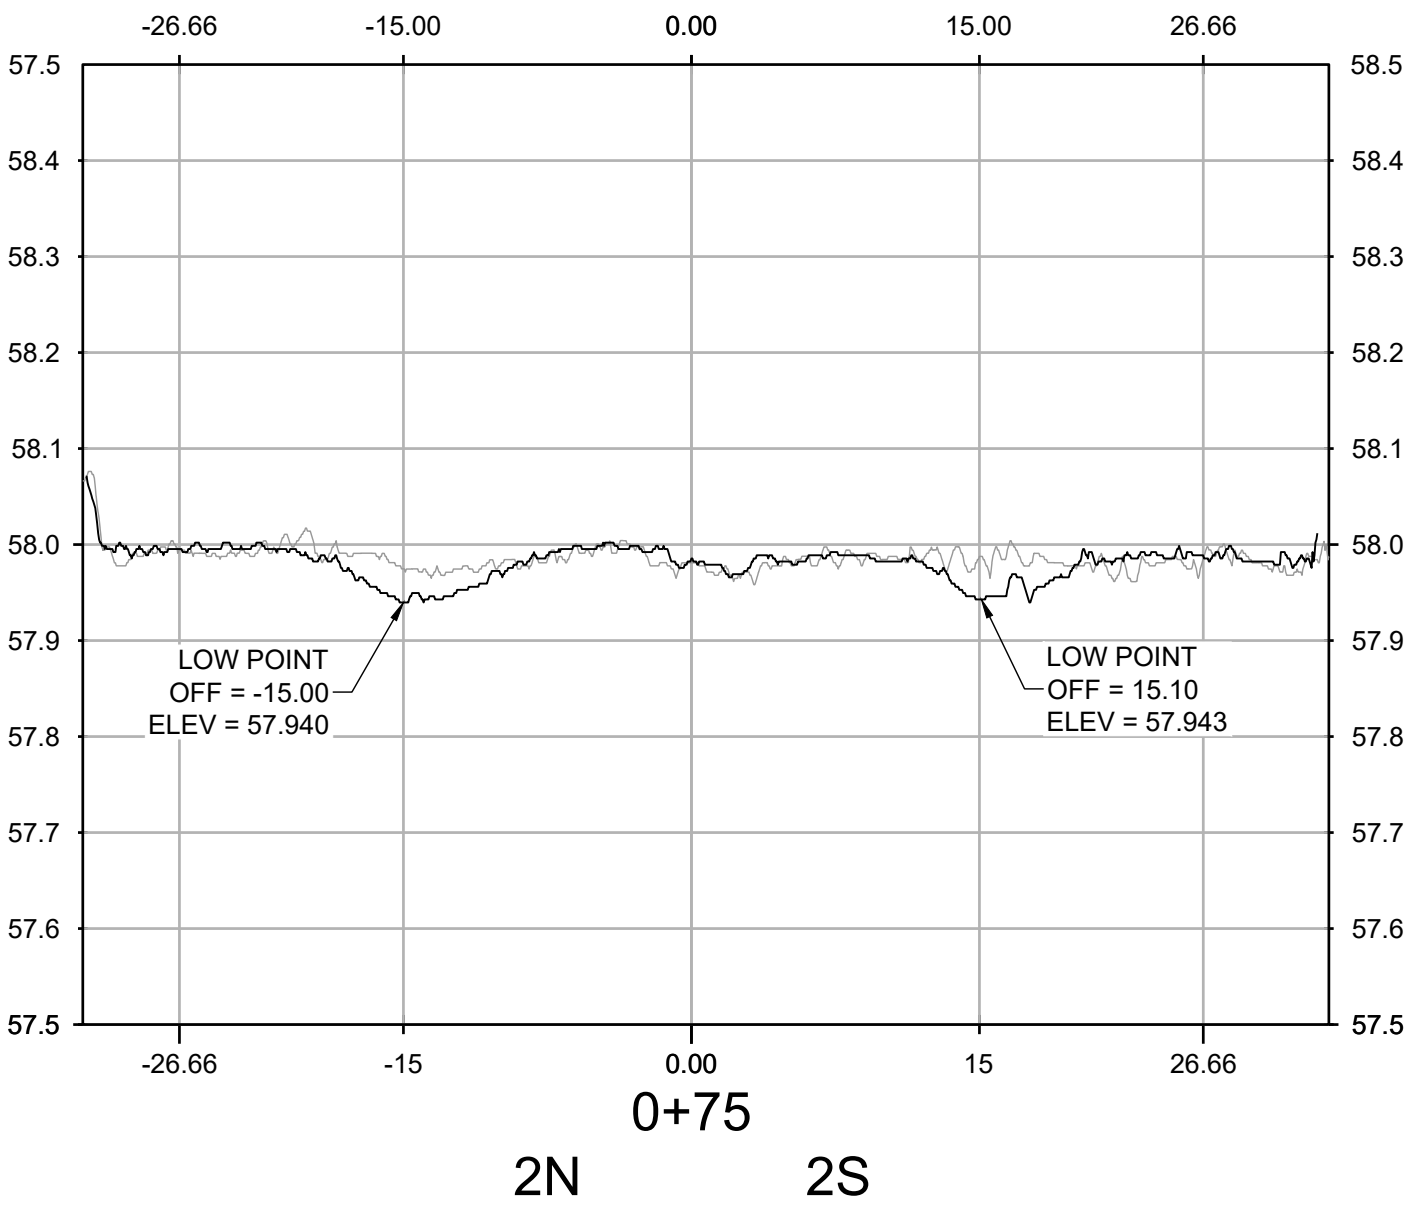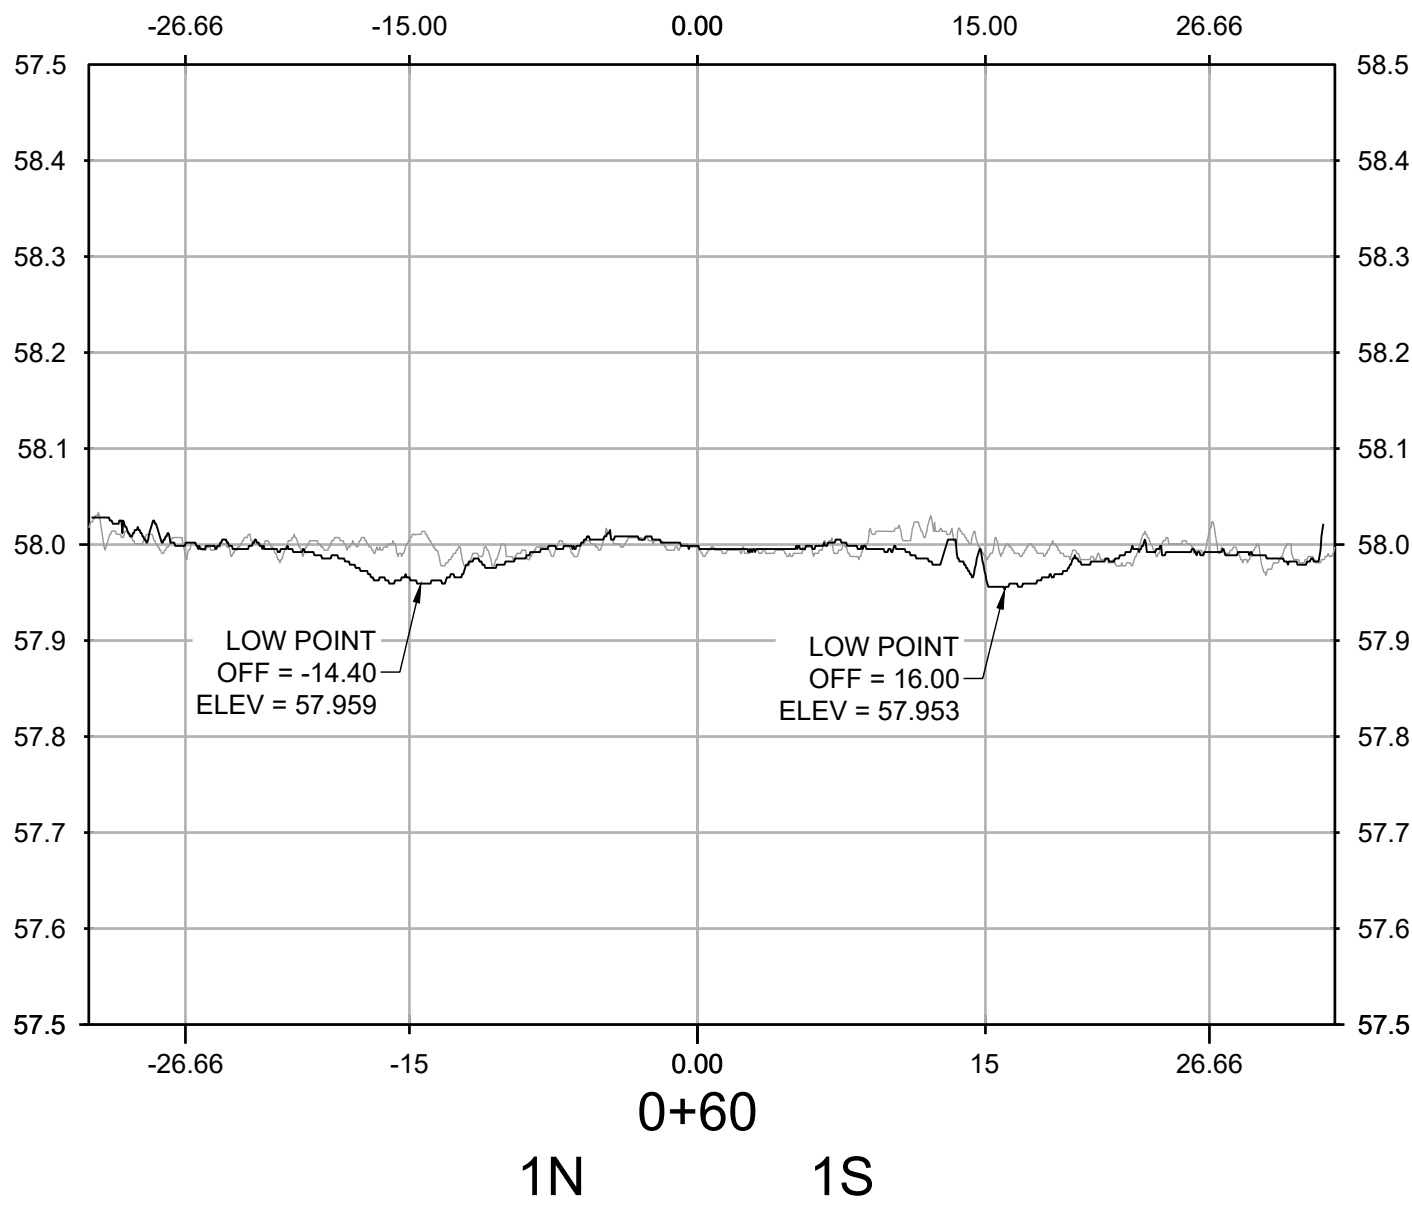


NO.	REVISIONS	DATE	BY	CHK	APR

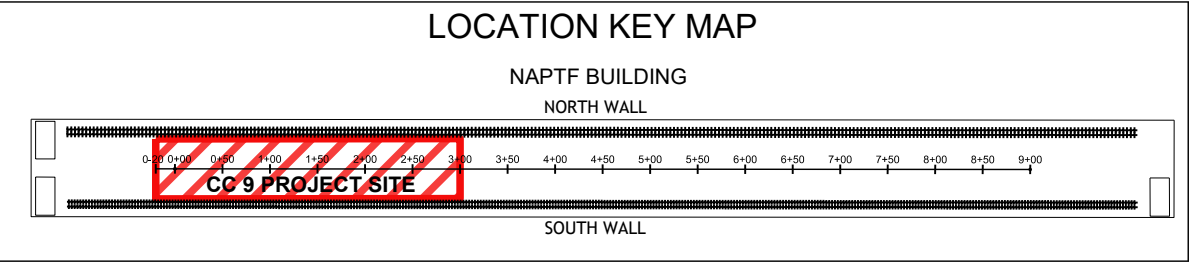

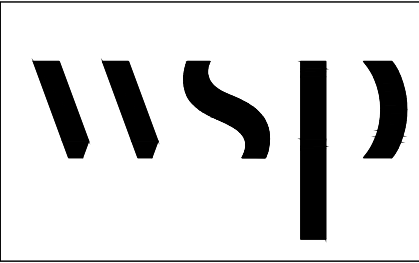

WSP USA Inc.
500 Summit Lake Drive,
Suite 450
Valhalla, NY 10595
914-747-1120

FOR



NATIONAL
AIRPORT PAVEMENT
TEST FACILITY
ATLANTIC CITY
AIRPORT
NEW JERSEY 08234

	NAME	DATE
DRAWN	A. KANNAN	06/21/2021
CHECKED	C. UNZICKER	06/22/2021
FAA APPROVAL DATE:		

PROJECT NO: CC9

SIZE: ANSI D










SCALE: AS NOTED

SHEET 4 OF 6


TRANSVERSE PROFILES

210604 TRAFFIC WEEKLY SCAN 7

CAD FILE: 20210604_FAA-ATRD-WS7.DWG

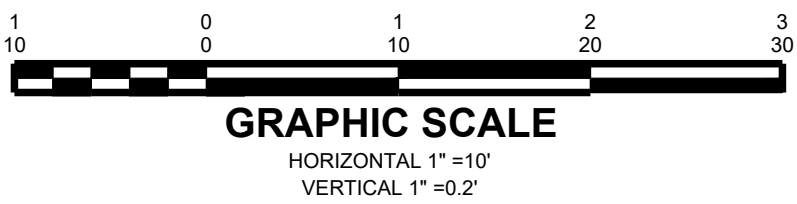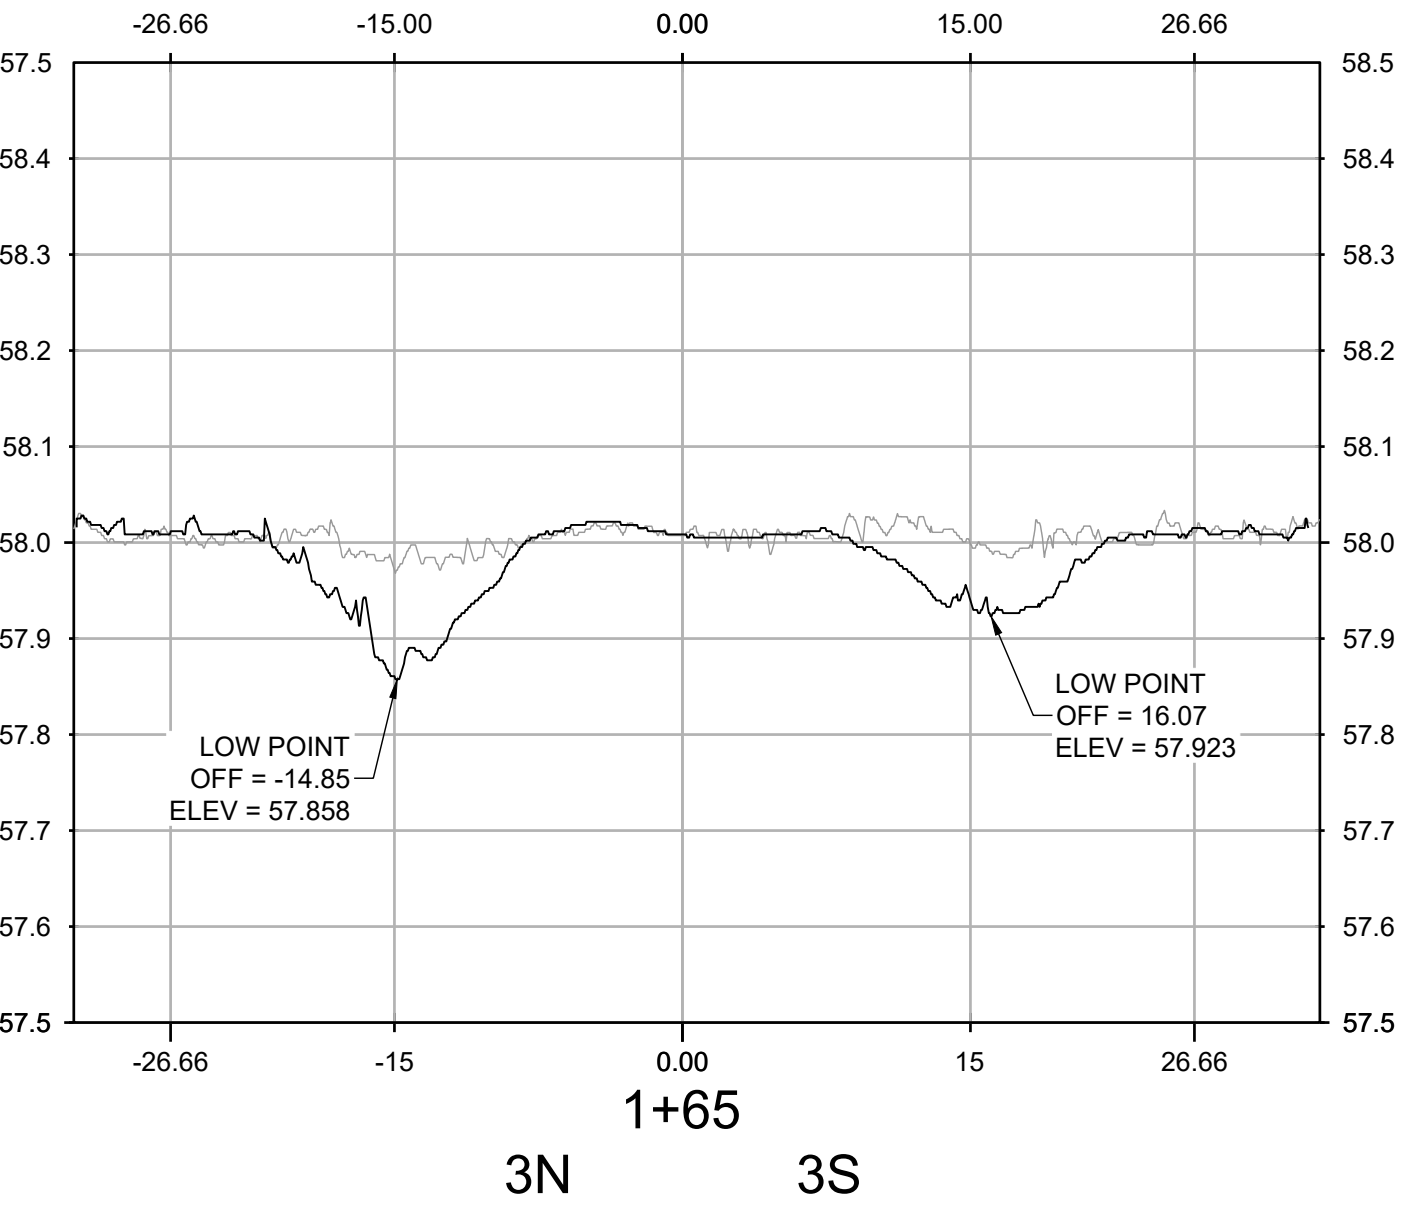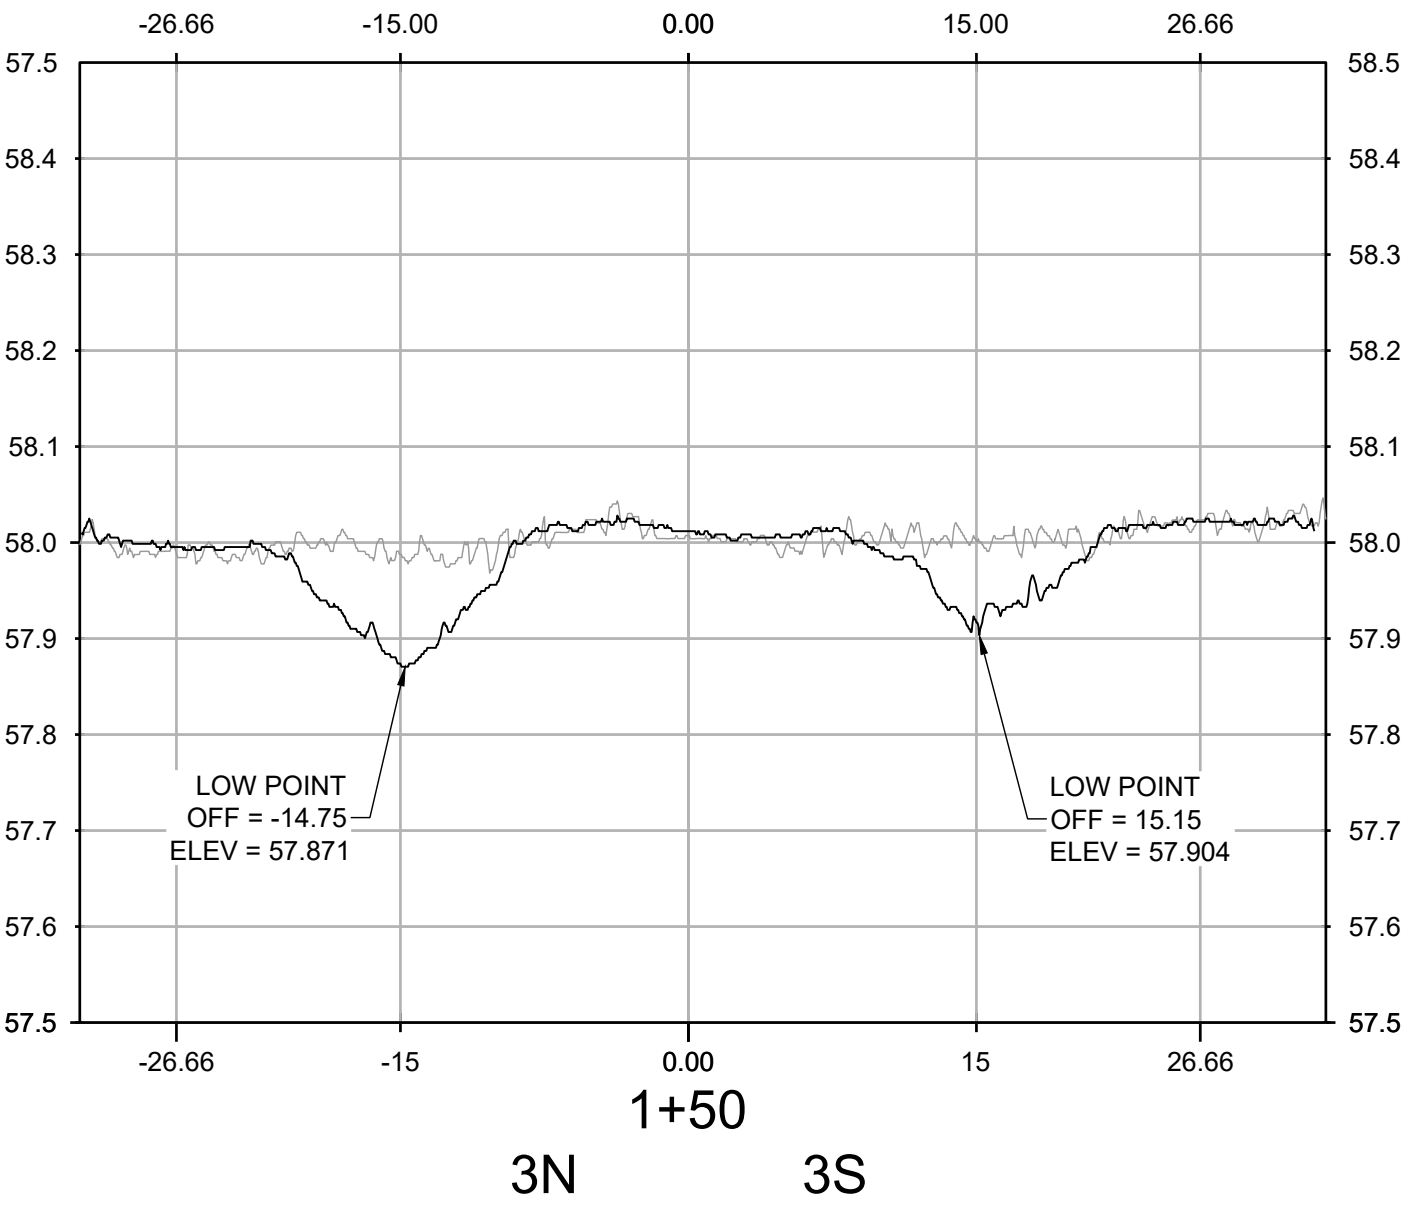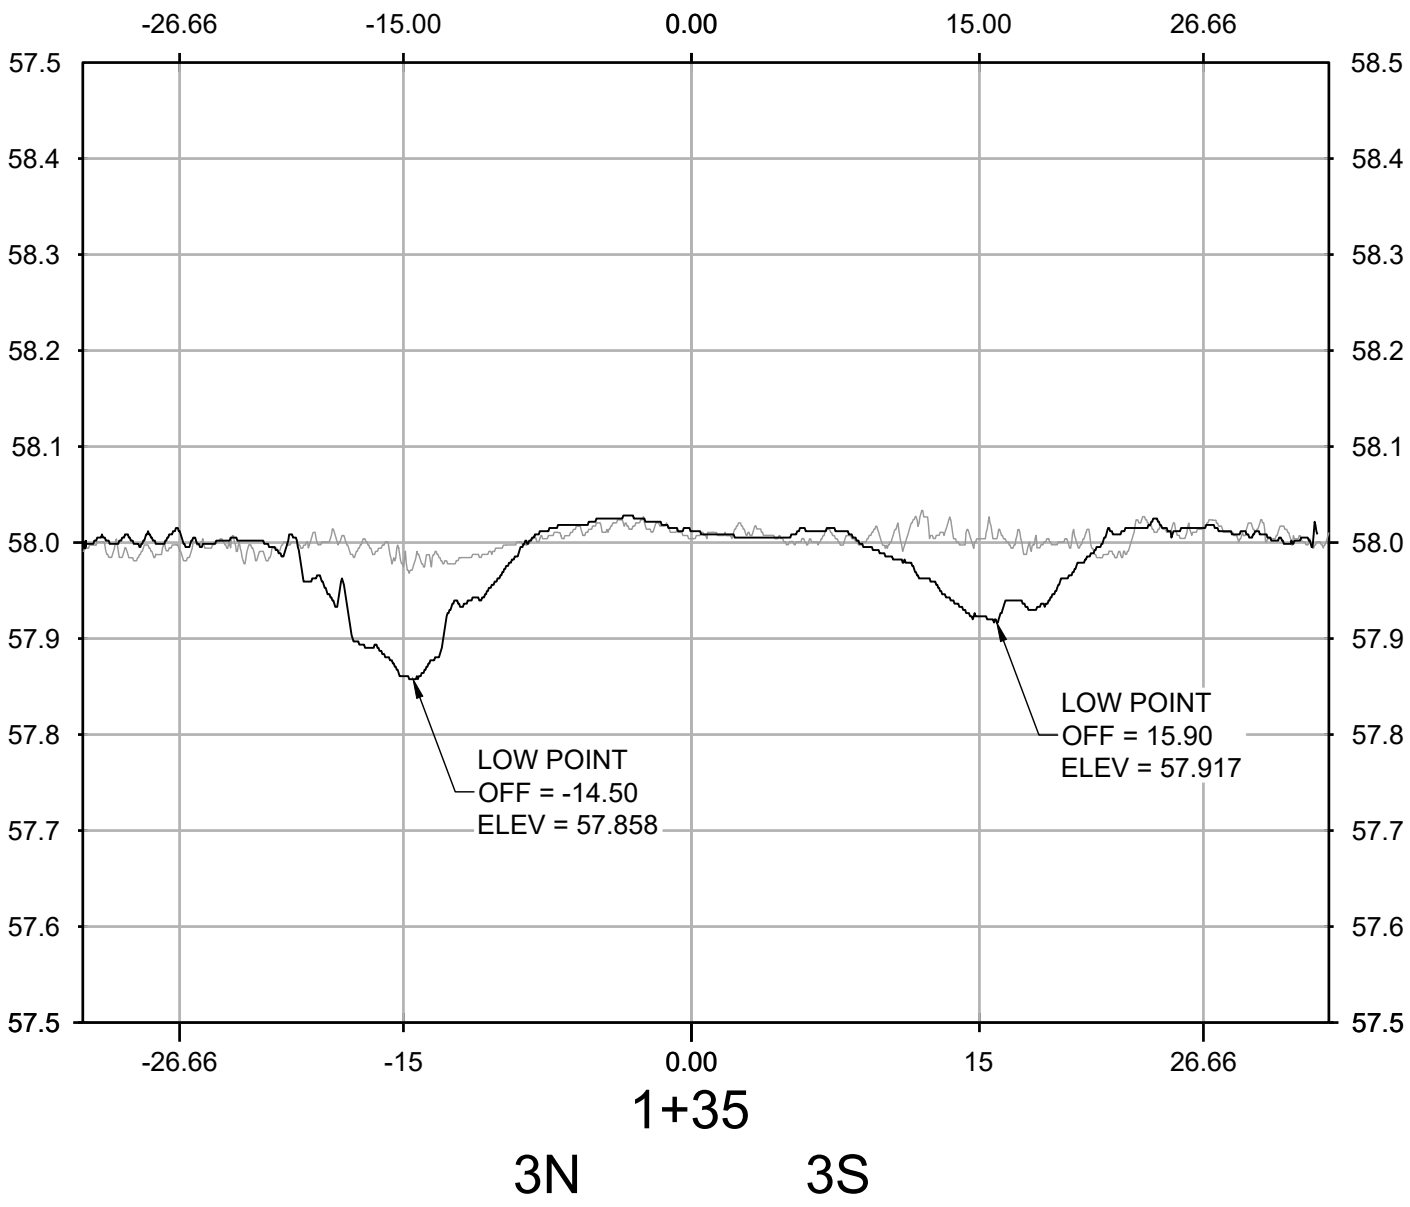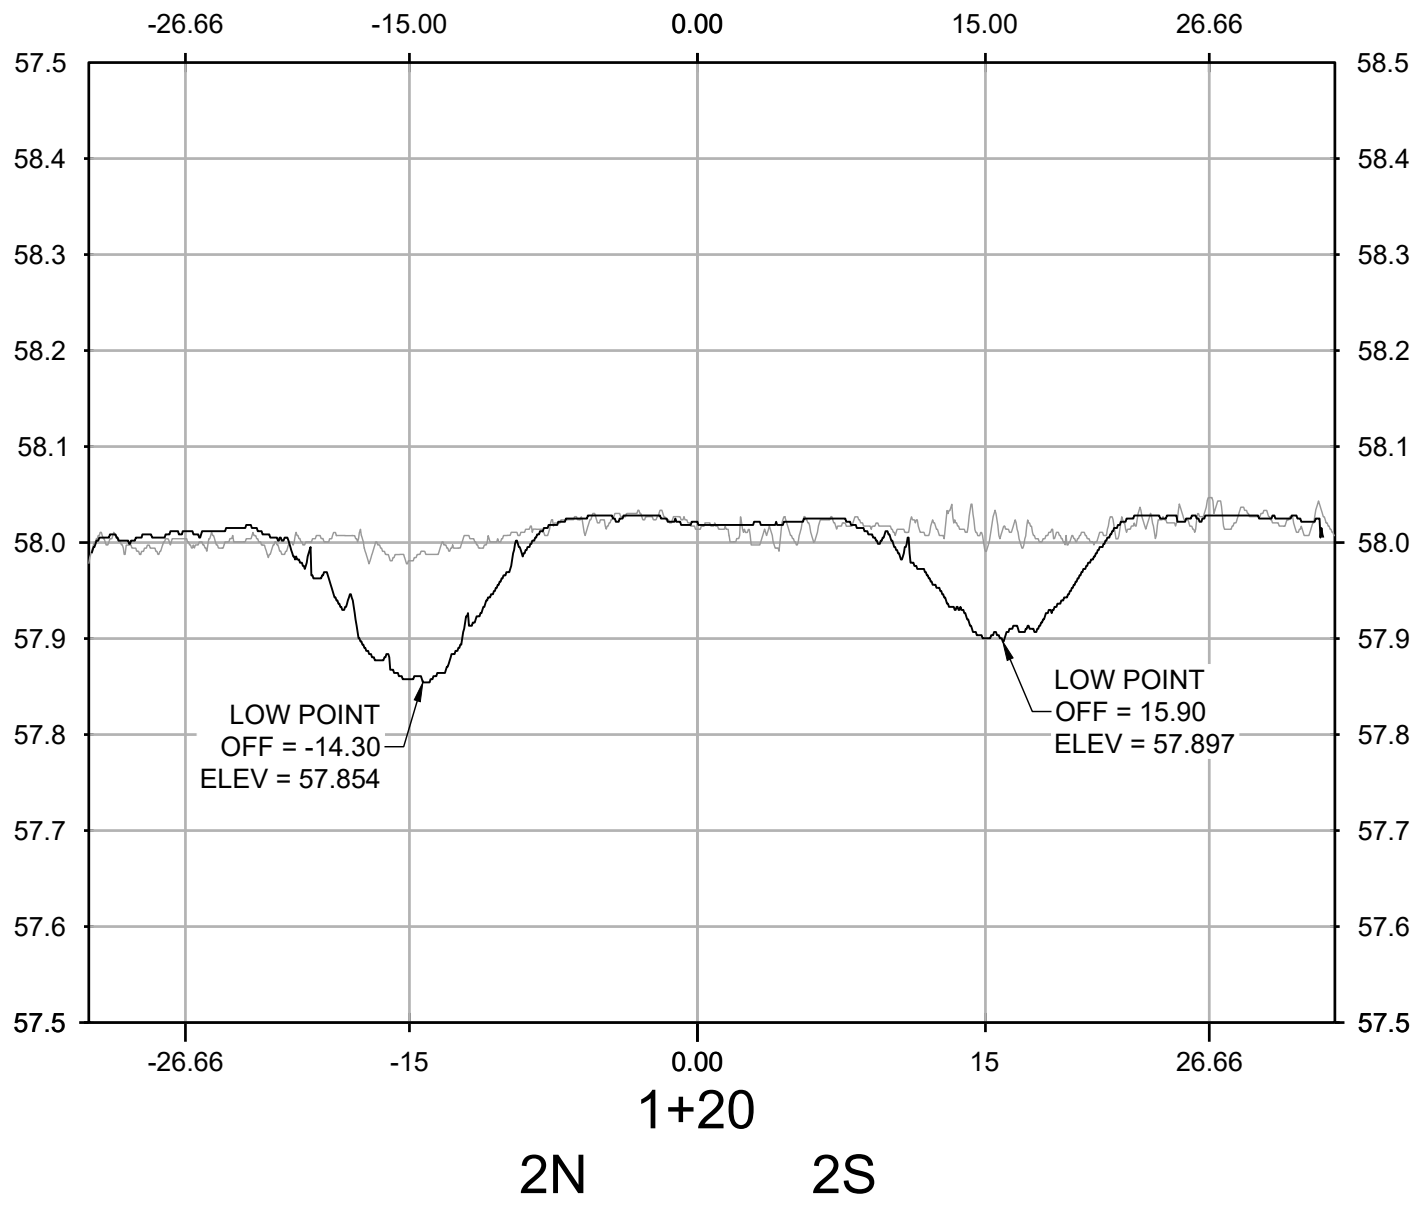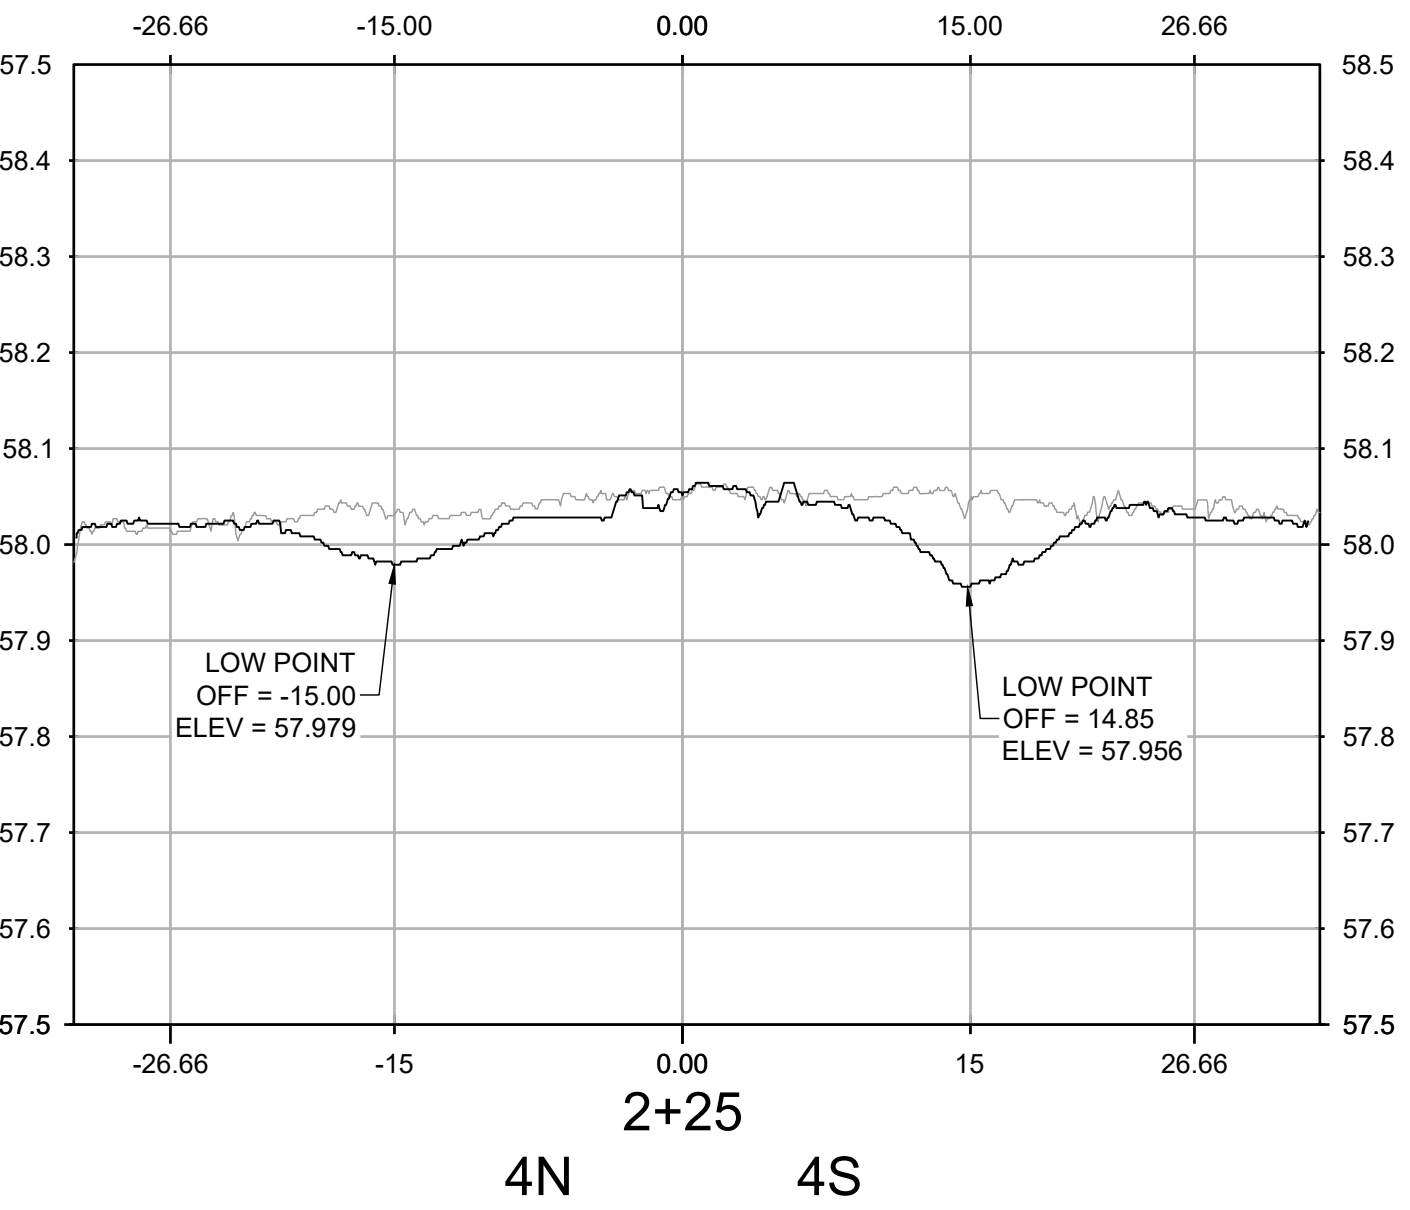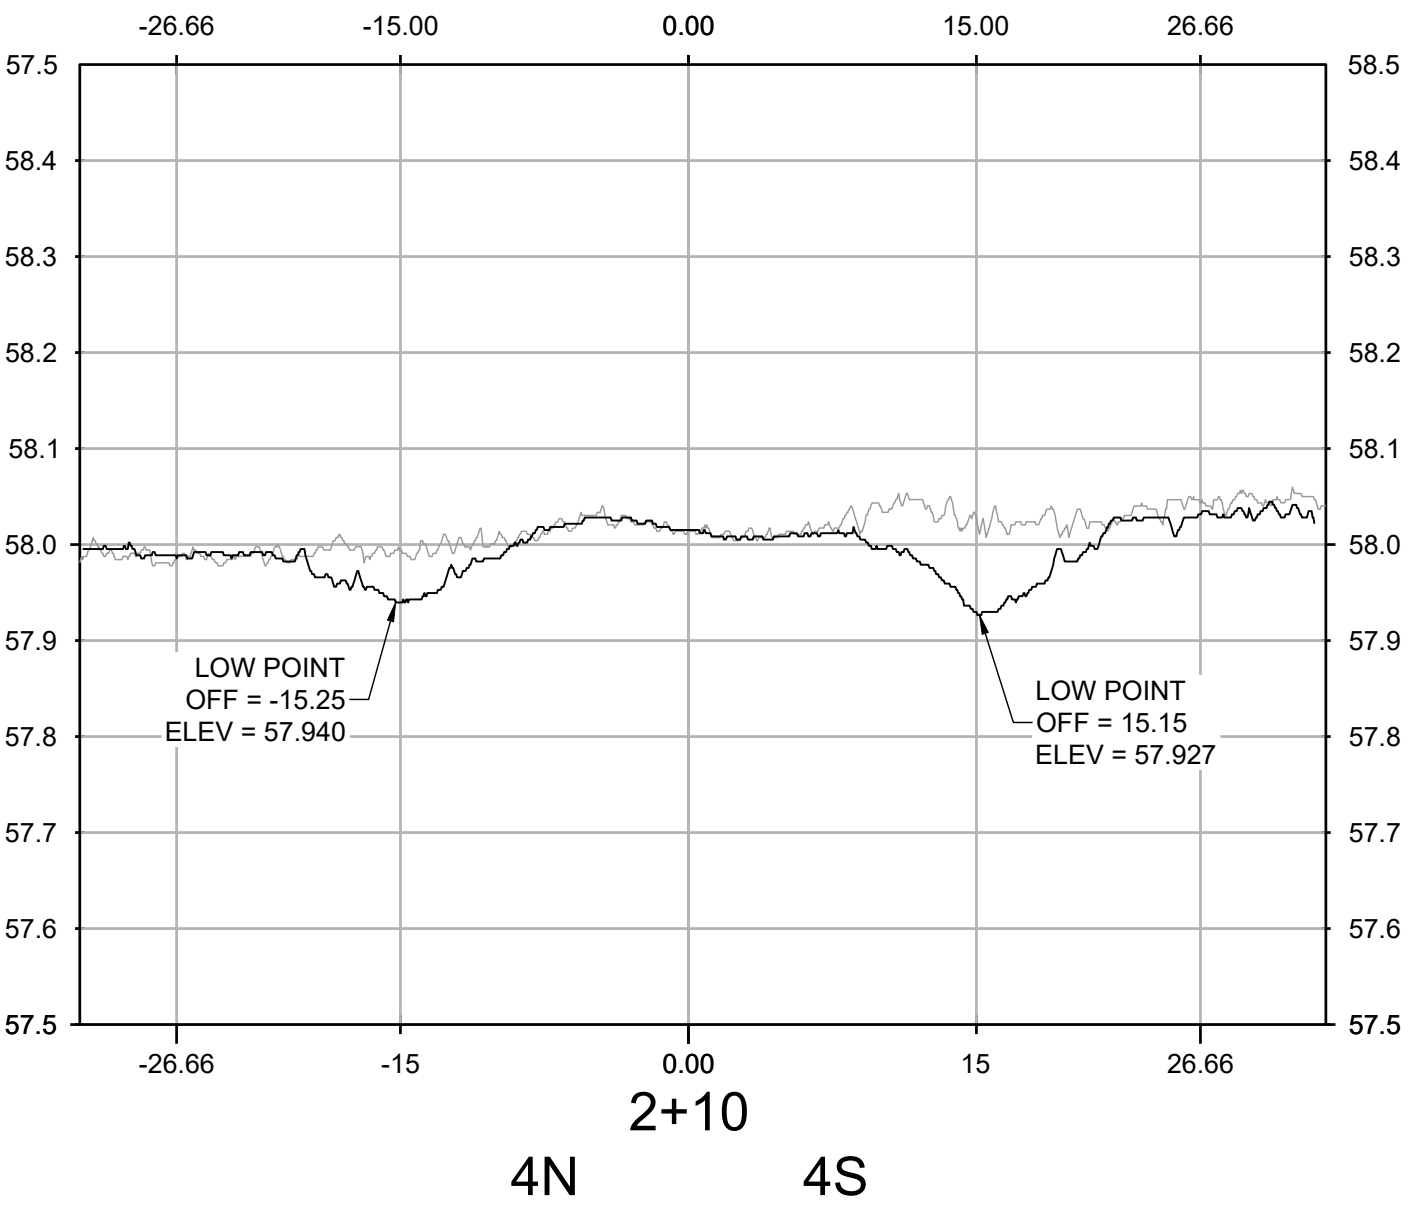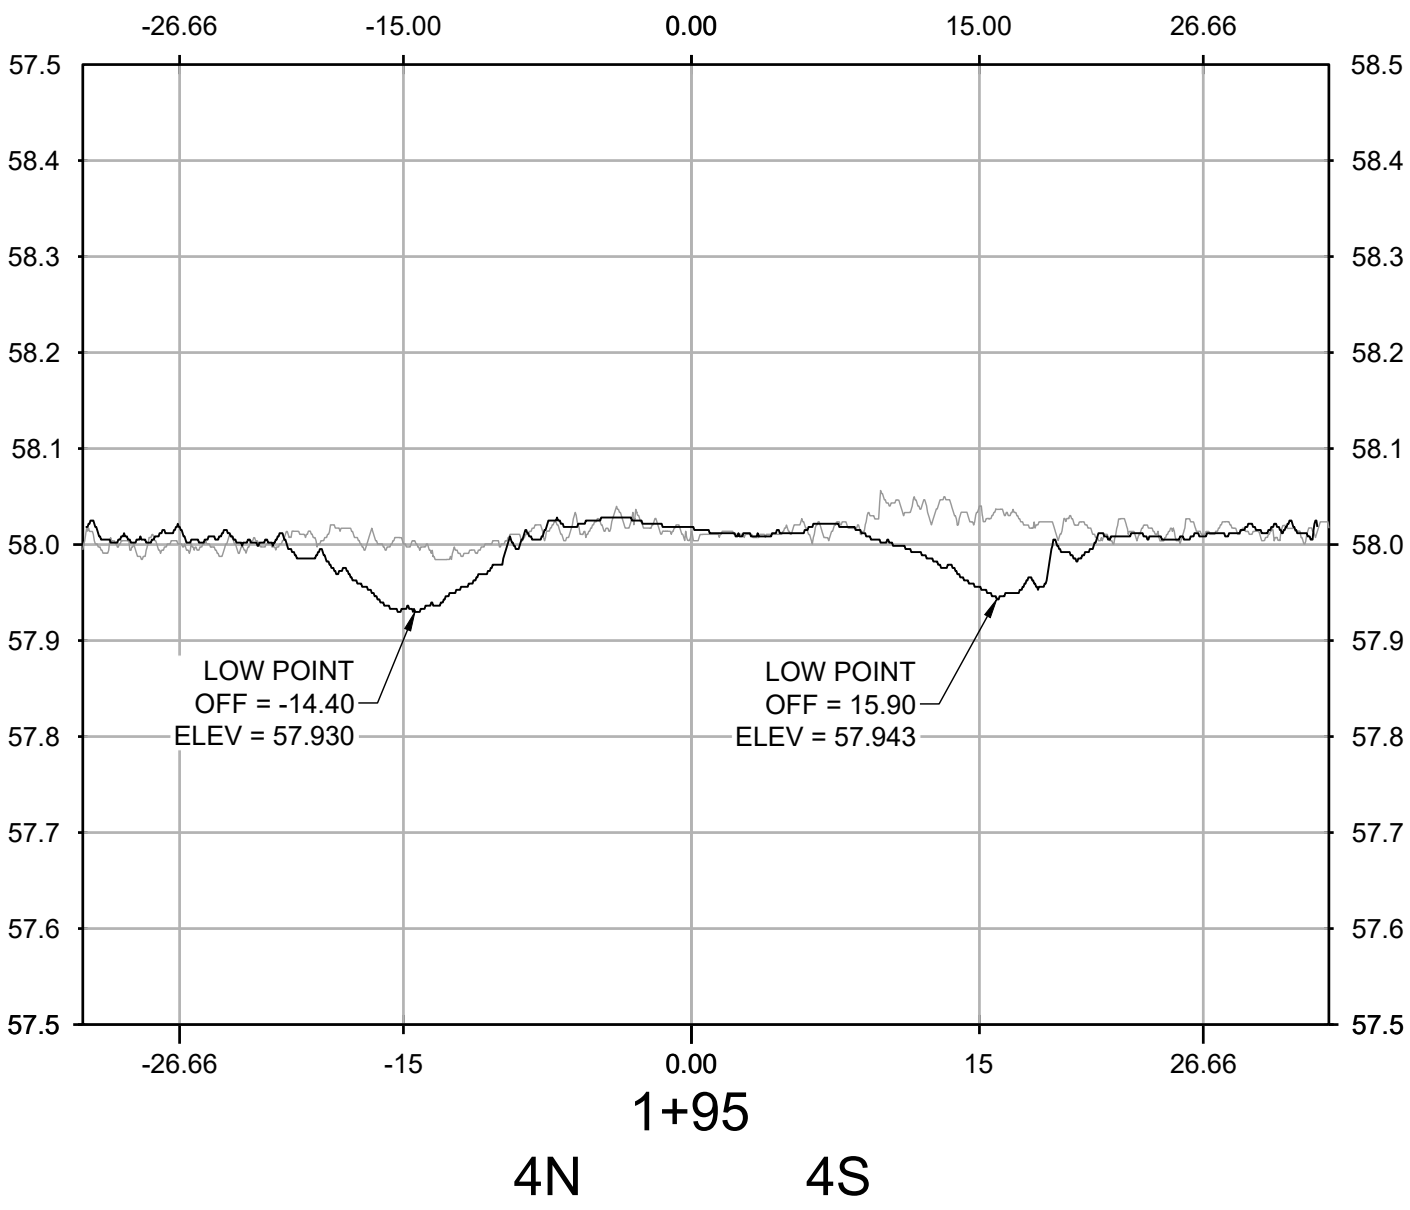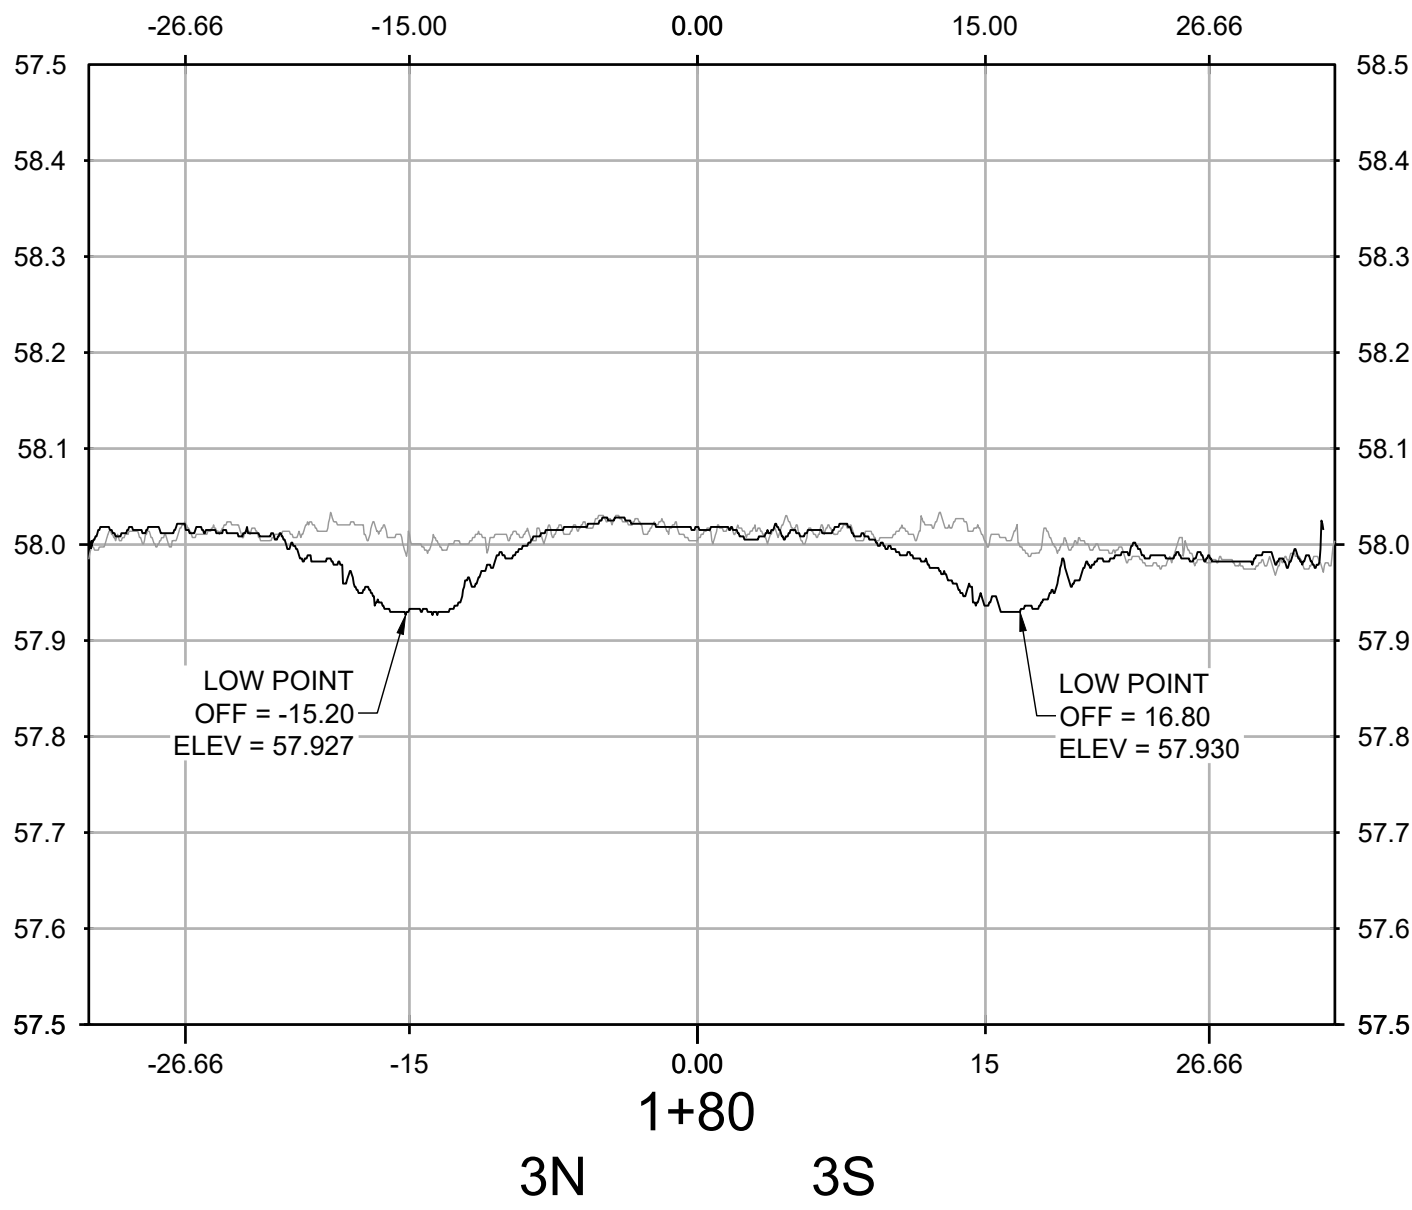

NO.	REVISIONS	DATE	BY	CHK	APR

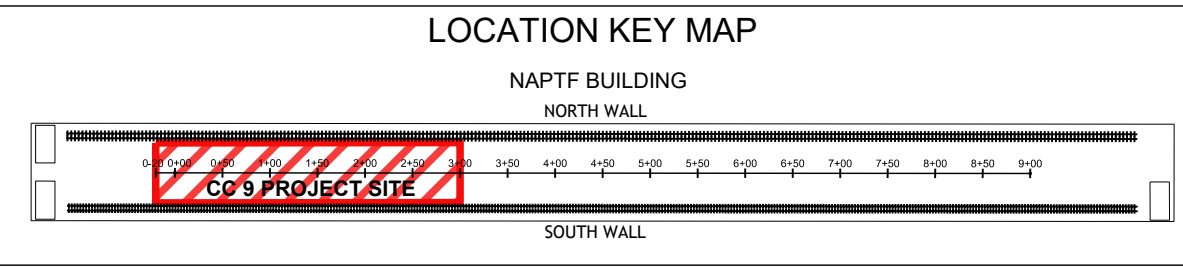

WSP USA Inc.
500 Summit Lake Drive,
Suite 450
Valhalla, NY 10595
914-747-1120

FOR

NATIONAL
AIRPORT PAVEMENT
TEST FACILITY
ATLANTIC CITY
AIRPORT
NEW JERSEY 08234







	NAME	DATE
DRAWN	A. KANNAN	06/21/2021
CHECKED	C. UNZICKER	06/22/2021
FAA APPROVAL DATE:		

PROJECT NO: CC9


SIZE: ANSI D


SCALE: AS NOTED

SHEET 5 OF 6

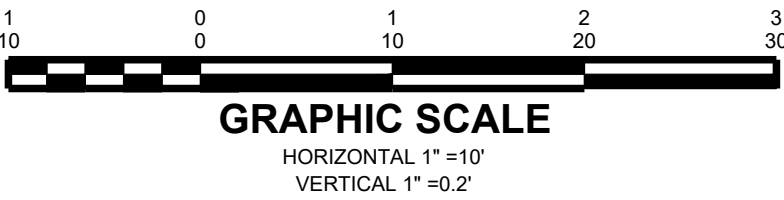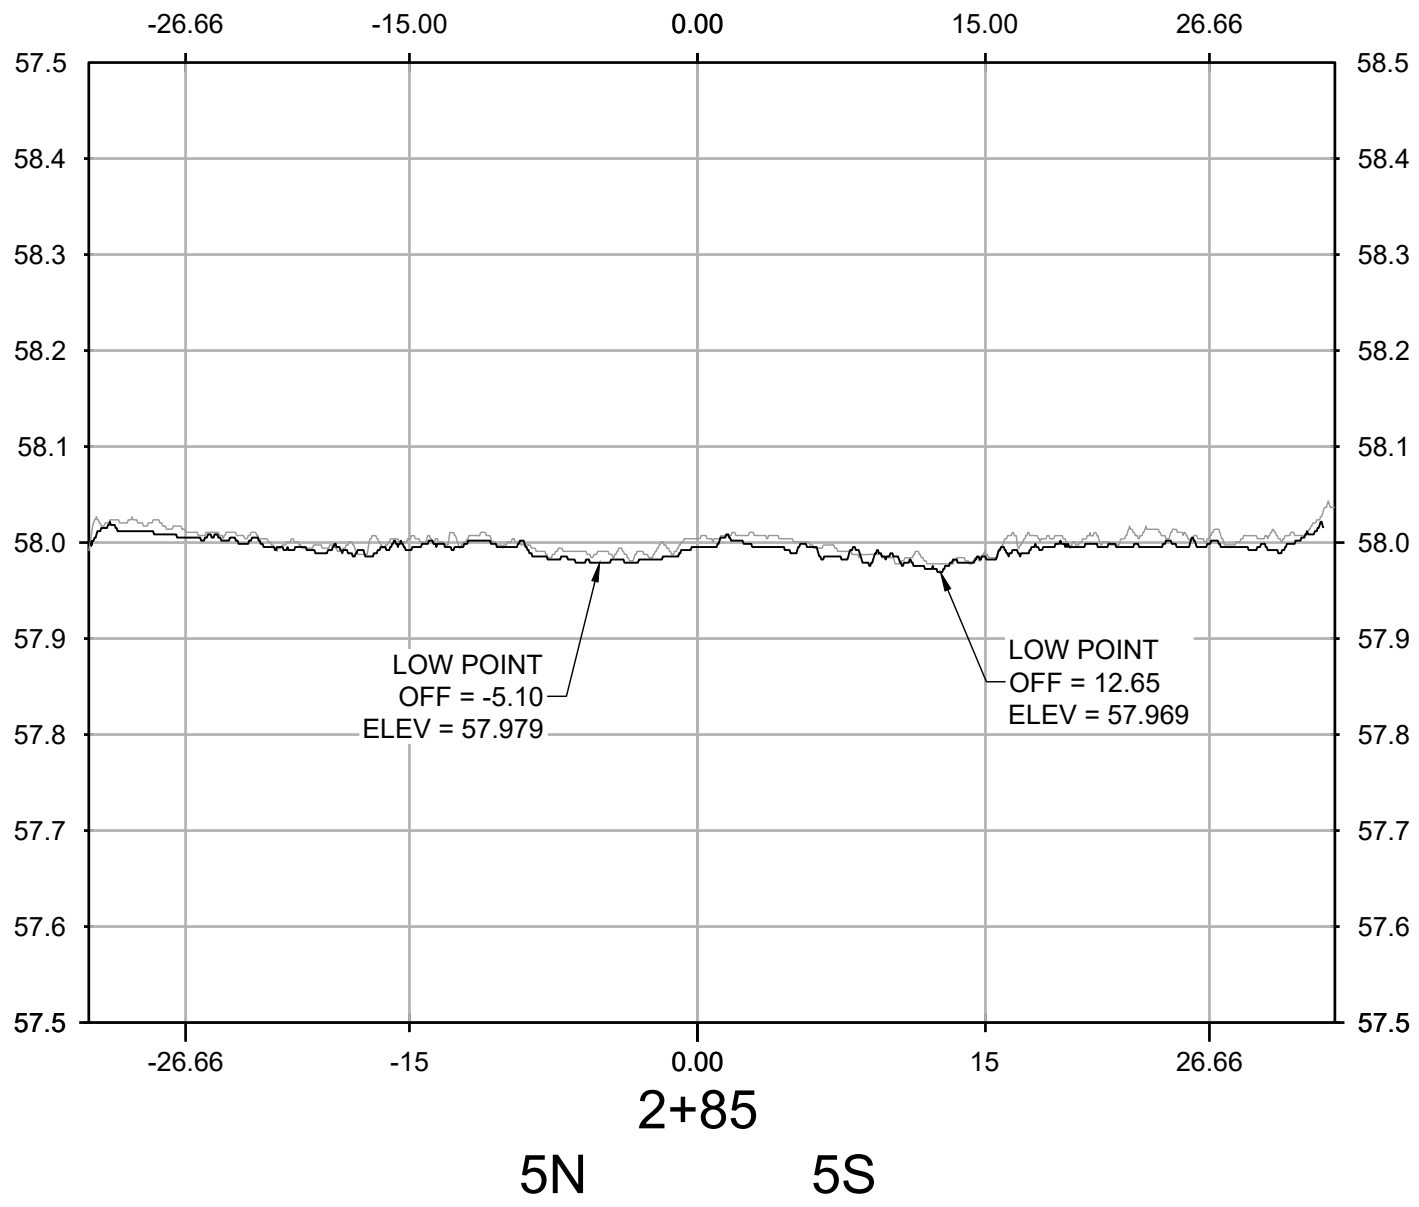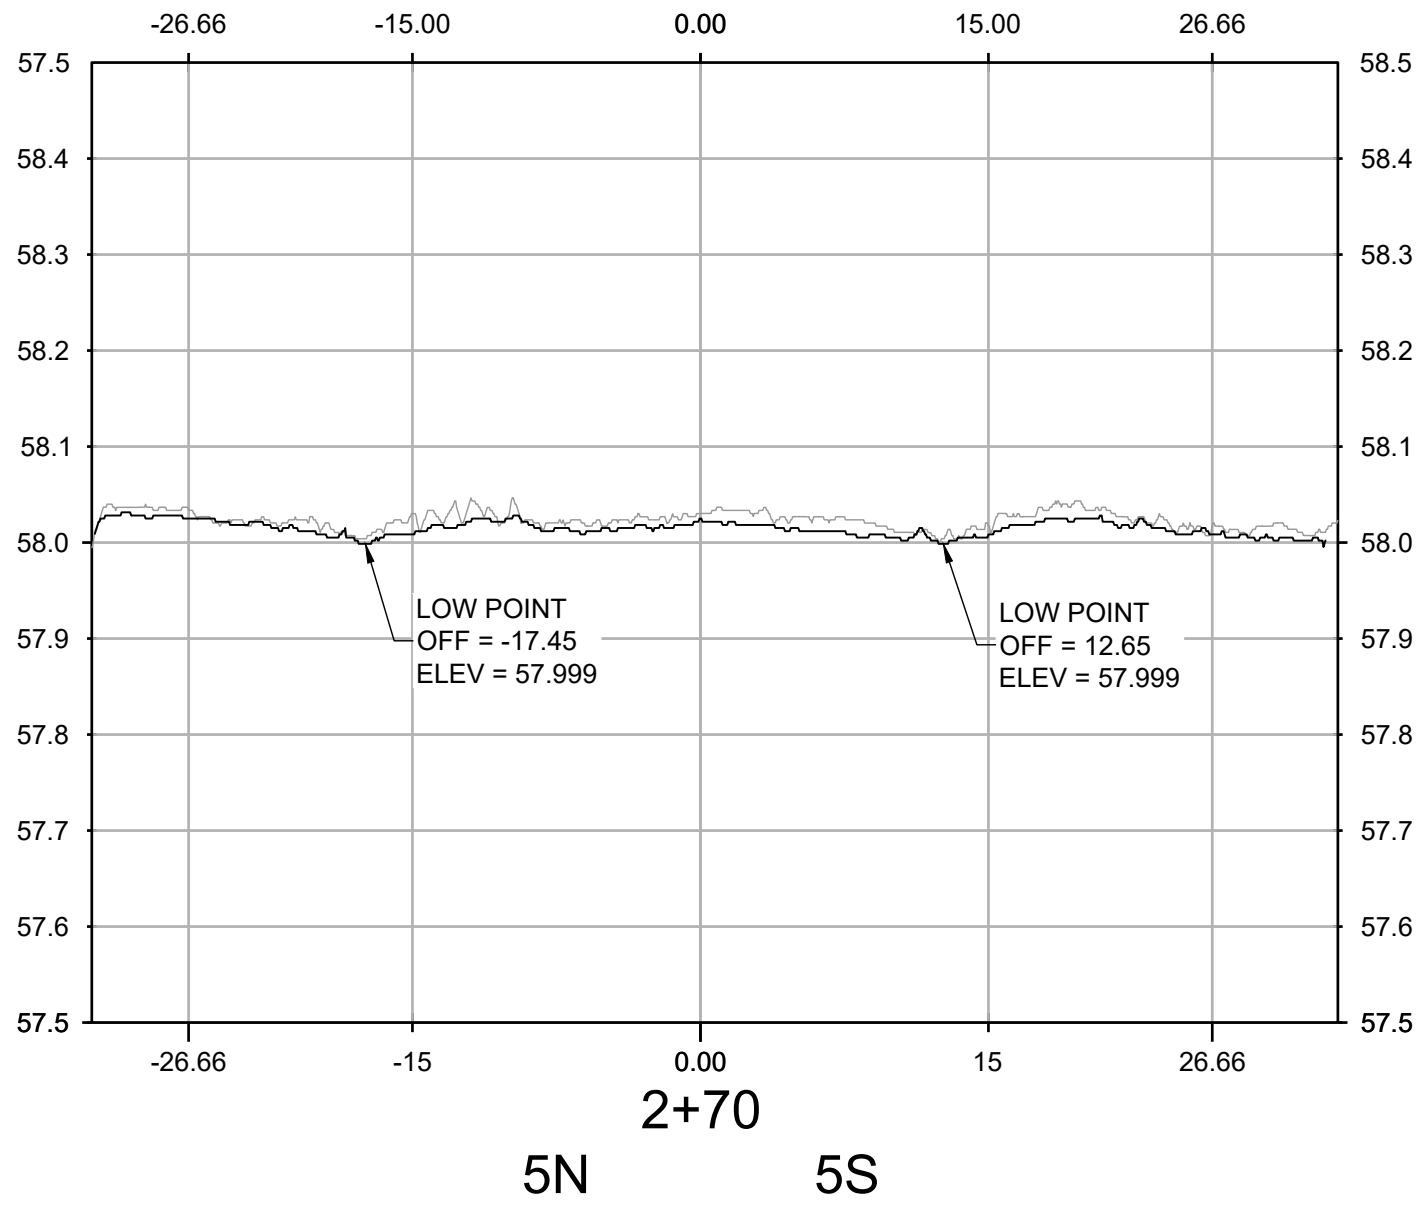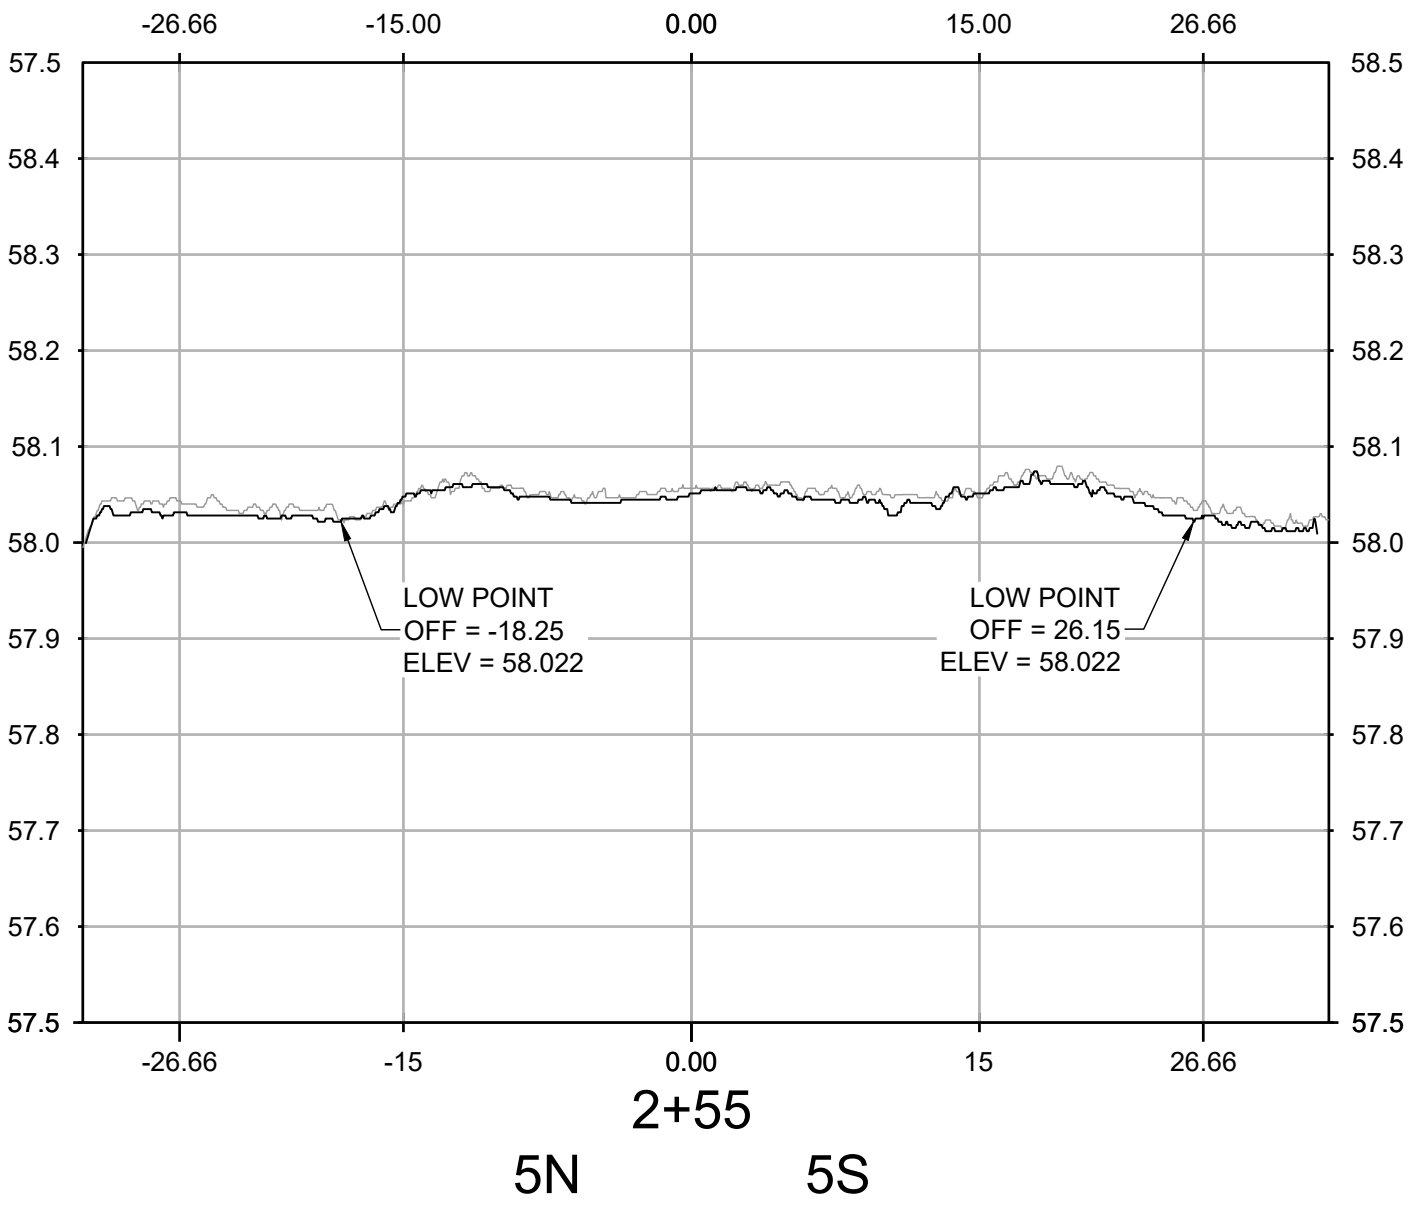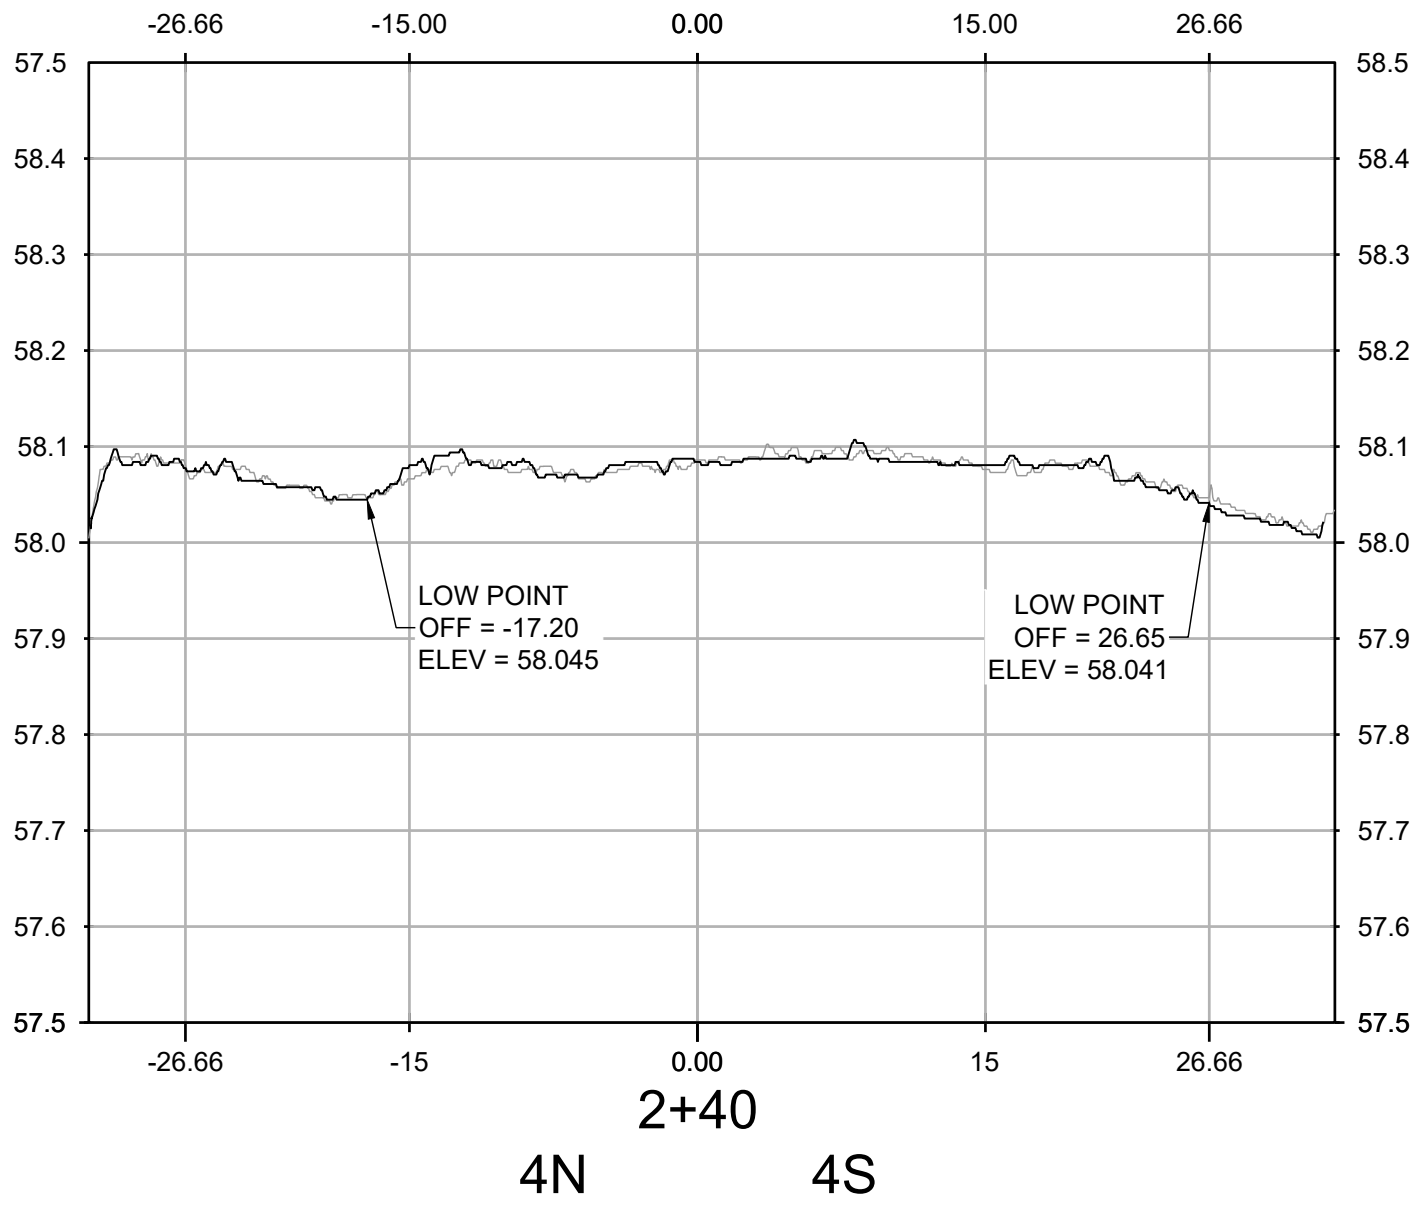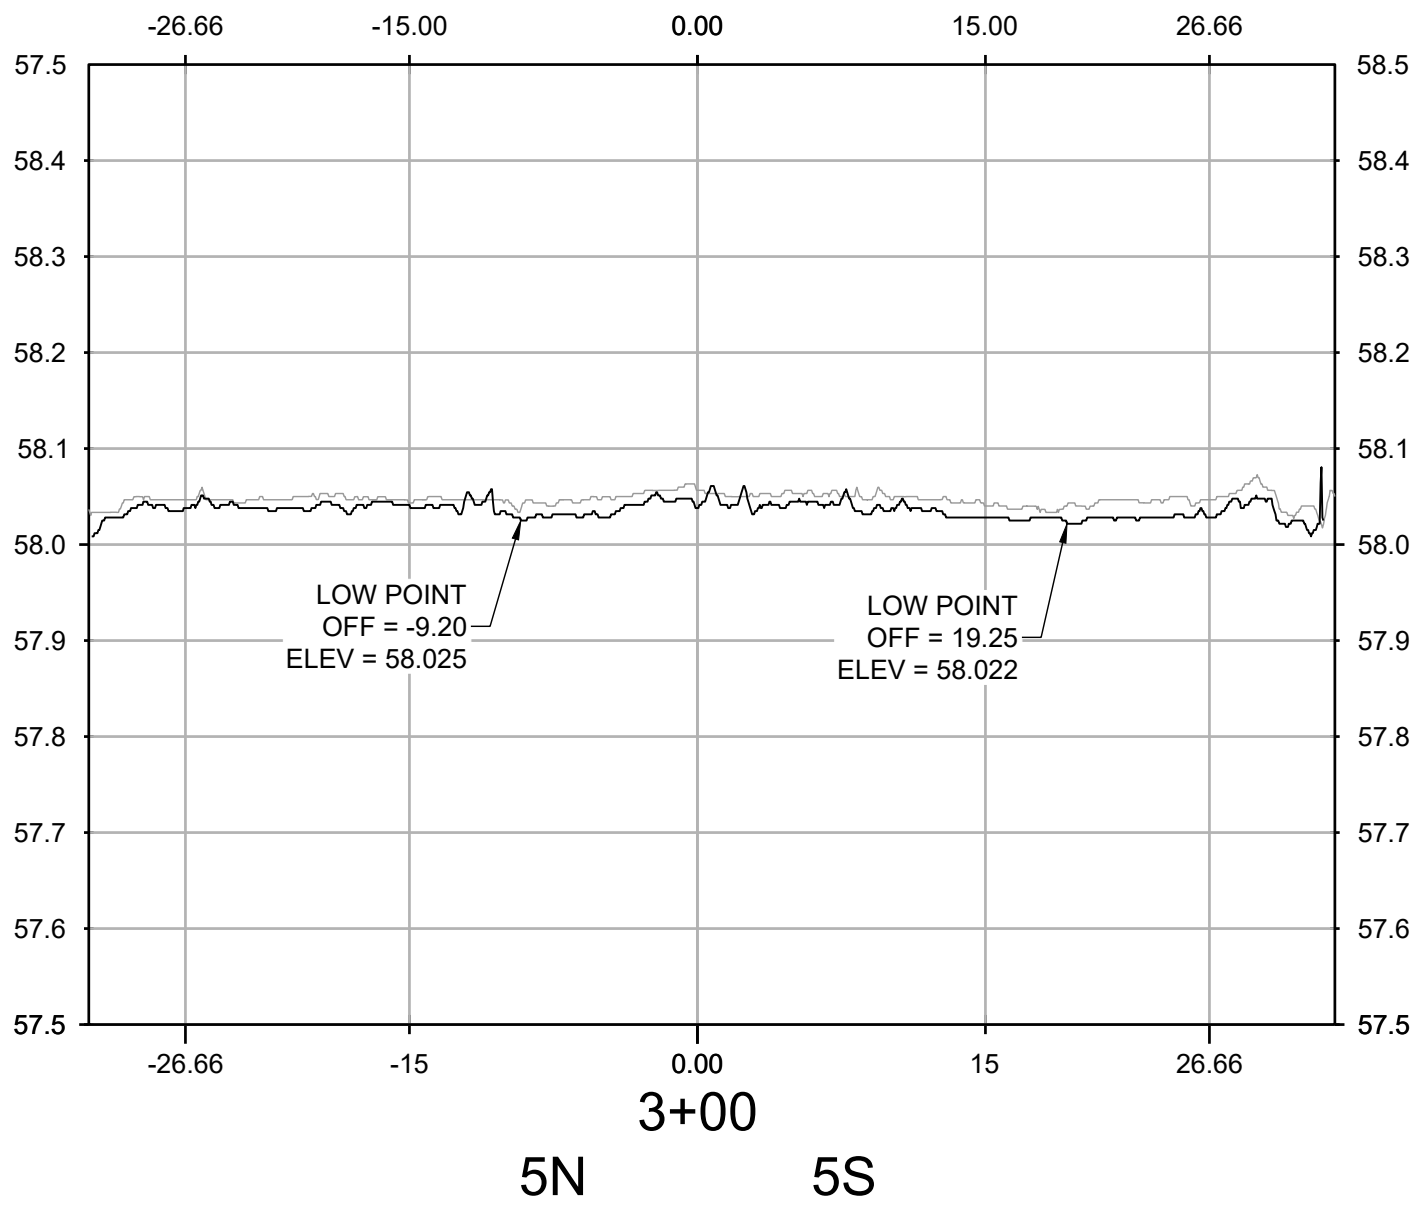


NO.	REVISIONS	DATE	BY	CHK	APR

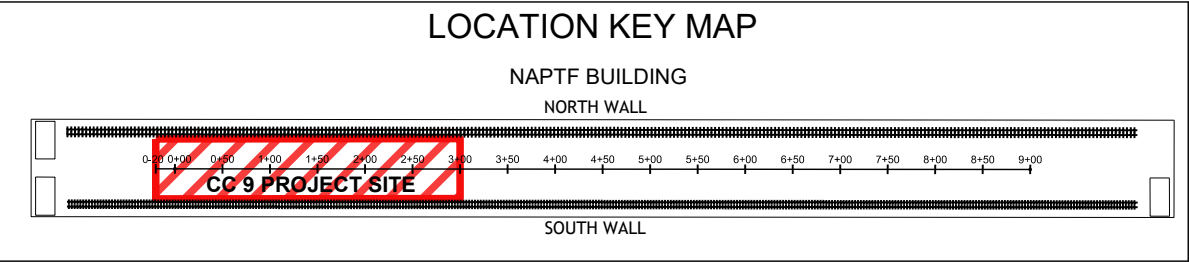

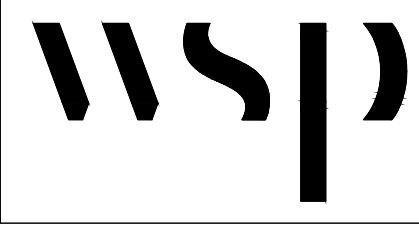

WSP USA Inc.
500 Summit Lake Drive,
Suite 450
Valhalla, NY 10595
914-747-1120

FOR



NATIONAL
AIRPORT PAVEMENT
TEST FACILITY
ATLANTIC CITY
AIRPORT
NEW JERSEY 08234

	NAME	DATE
DRAWN	A. KANNAN	06/21/2021
CHECKED	C. UNZICKER	06/22/2021
FAA APPROVAL DATE:		
PROJECT NO: CC9		

SIZE: ANSI D

SCALE: AS NOTED

SHEET 6 OF 6

CAD FILE: 20210604_FAA-ATRD-WS7.DWG