




					<div>LOCATION KEY MAP</div> <div>NAPTf BUILDING</div> <div>NORTH WALL</div> <div><div><div></div></div><div><div></div></div></div> <div>SOUTH WALL</div>					<div><div>WSP</div><div>WSP USA Inc. 500 Summit Lake Drive, Suite 450 Valhalla, NY 10595 914-747-1120</div></div> <div>FOR</div> <div><div><div></div></div><div>FEDERAL AVIATION ADMINISTRATION</div></div> <div>NATIONAL AIRPORT PAVEMENT TEST FACILITY ATLANTIC CITY AIRPORT NEW JERSEY 08234</div>					<div><div></div><div>NAME</div><div>DATE</div></div> <div>DRAWN A. KANNAN 06/17/2021</div> <div>CHECKED C. UNZICKER 06/18/2021</div> <div>FAA APPROVAL DATE:</div>					<div>LONGITUDINAL PROFILES</div> <div>210611 TRAFFIC WEEKLY SCAN 8</div>				
NO. REVISIONS					DATE	BY	CHK	APR	PROJECT NO: CC9					SIZE: ANSI D		SCALE: AS NOTED		SHEET 2 OF 6						




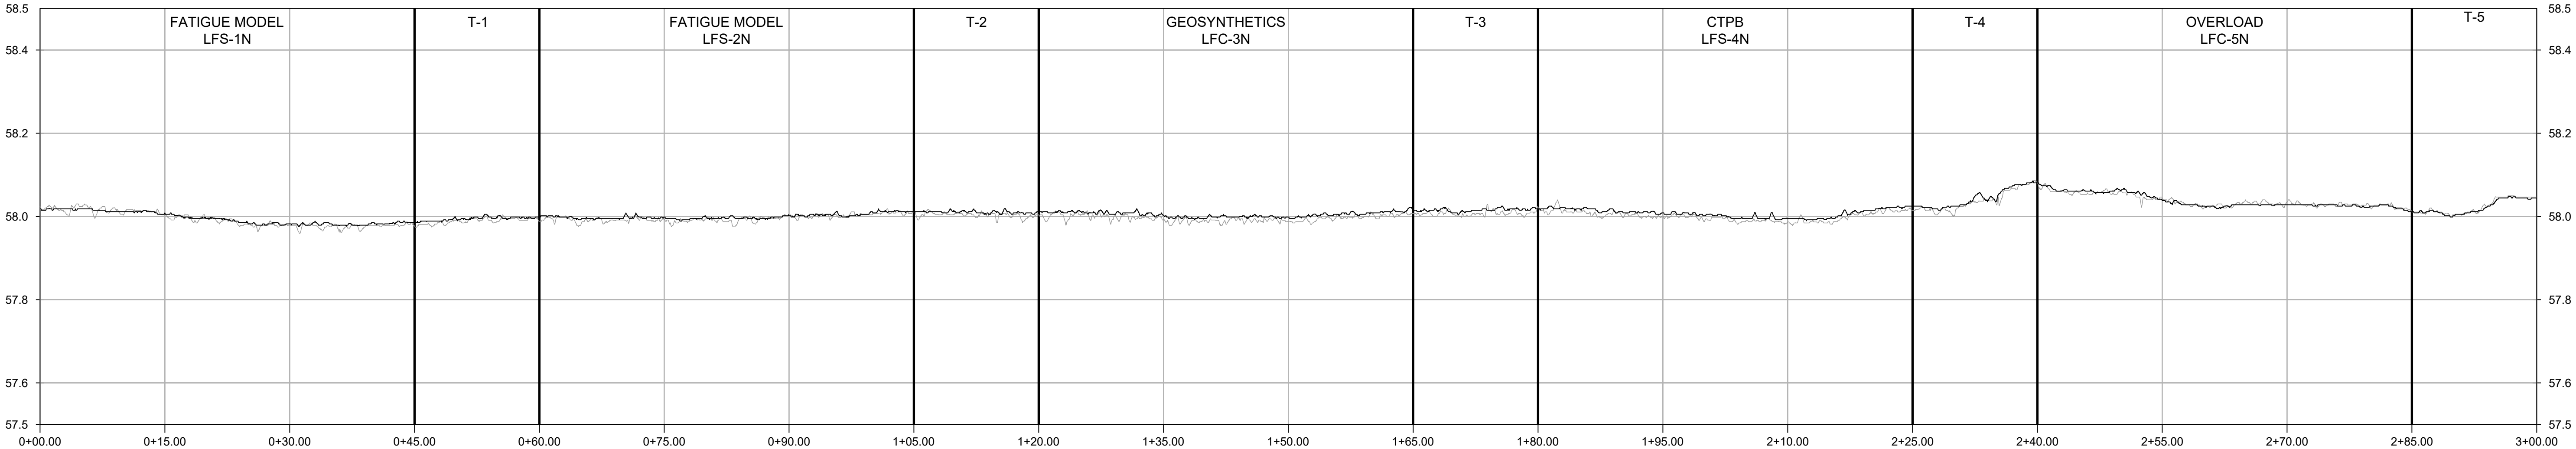










-26.66 N

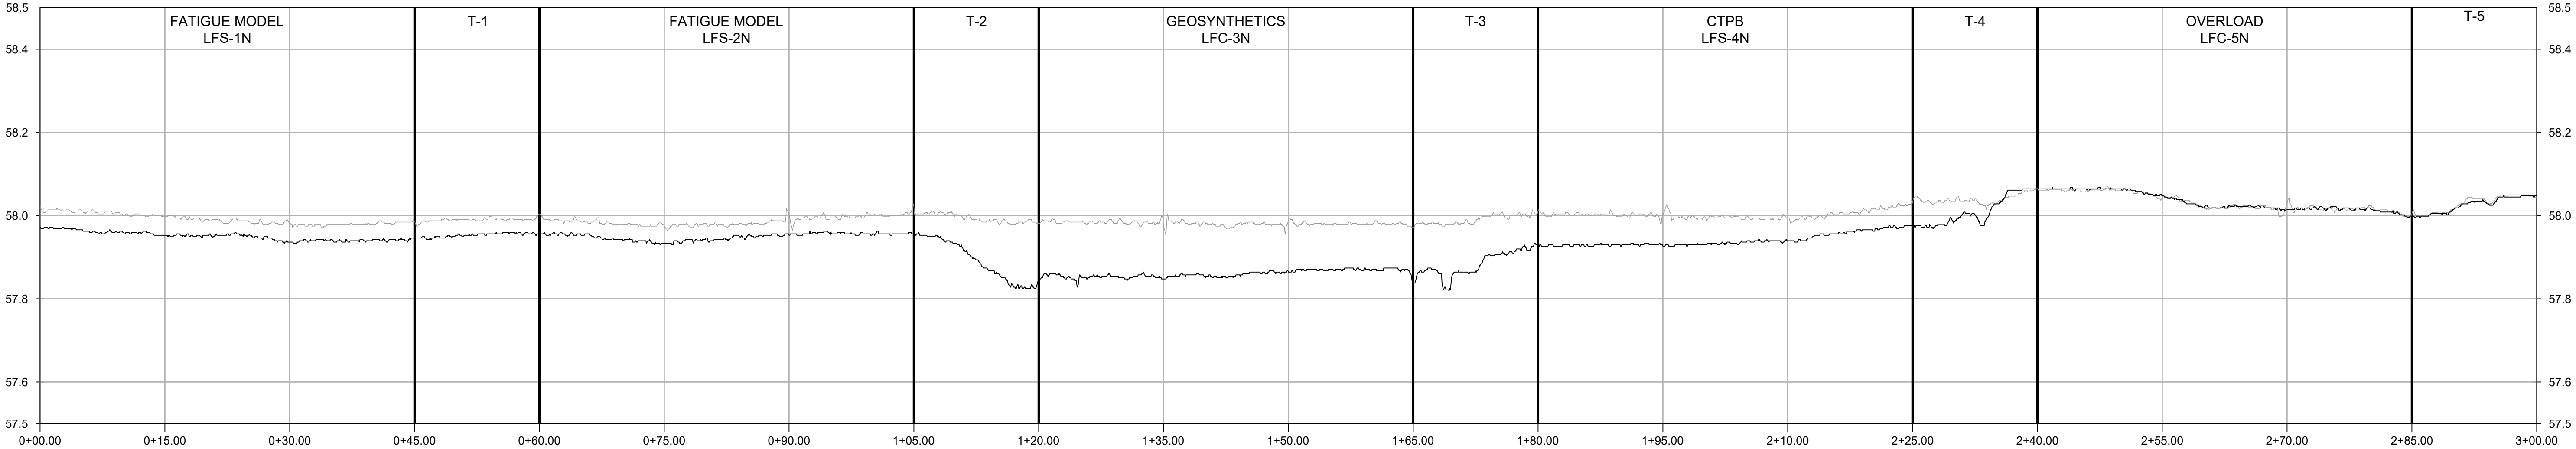

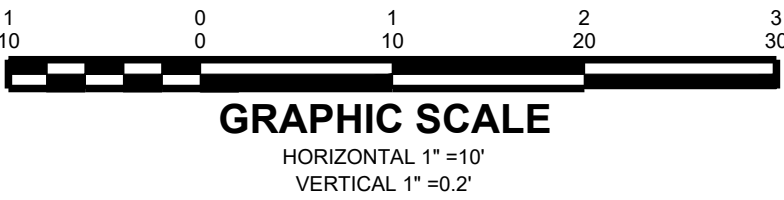
-15.00 N

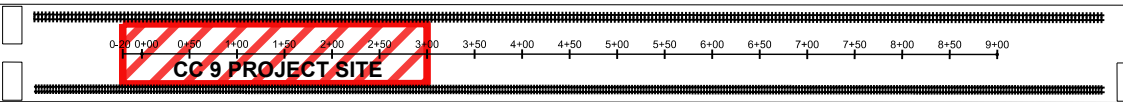

					<div>LOCATION KEY MAP</div> <div>NAPTf BUILDING</div> <div>NORTH WALL</div> <div></div> <div>SOUTH WALL</div>					<div></div> <div>WSP USA Inc. 500 Summit Lake Drive, Suite 450 Valhalla, NY 10595 914-747-1120</div> <div>FOR</div> <div></div> <div>NATIONAL AIRPORT PAVEMENT TEST FACILITY ATLANTIC CITY AIRPORT NEW JERSEY 08234</div>								<div>NAME</div> <div>A. KANNAN</div> <div>DATE</div> <div>06/17/2021</div>			<div>LONGITUDINAL PROFILES</div> <div>210611 TRAFFIC WEEKLY SCAN 8</div>					
										<div>DRAWN</div> <div>C. UNZICKER</div> <div>DATE</div> <div>06/18/2021</div>																
										<div>FAA APPROVAL DATE:</div>																
										<div>PROJECT NO: CC9</div>			<div>SIZE: ANSI D</div>			<div>SCALE: AS NOTED</div>			<div>SHEET 3 OF 6</div>							

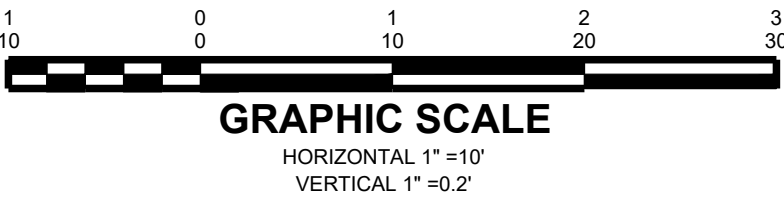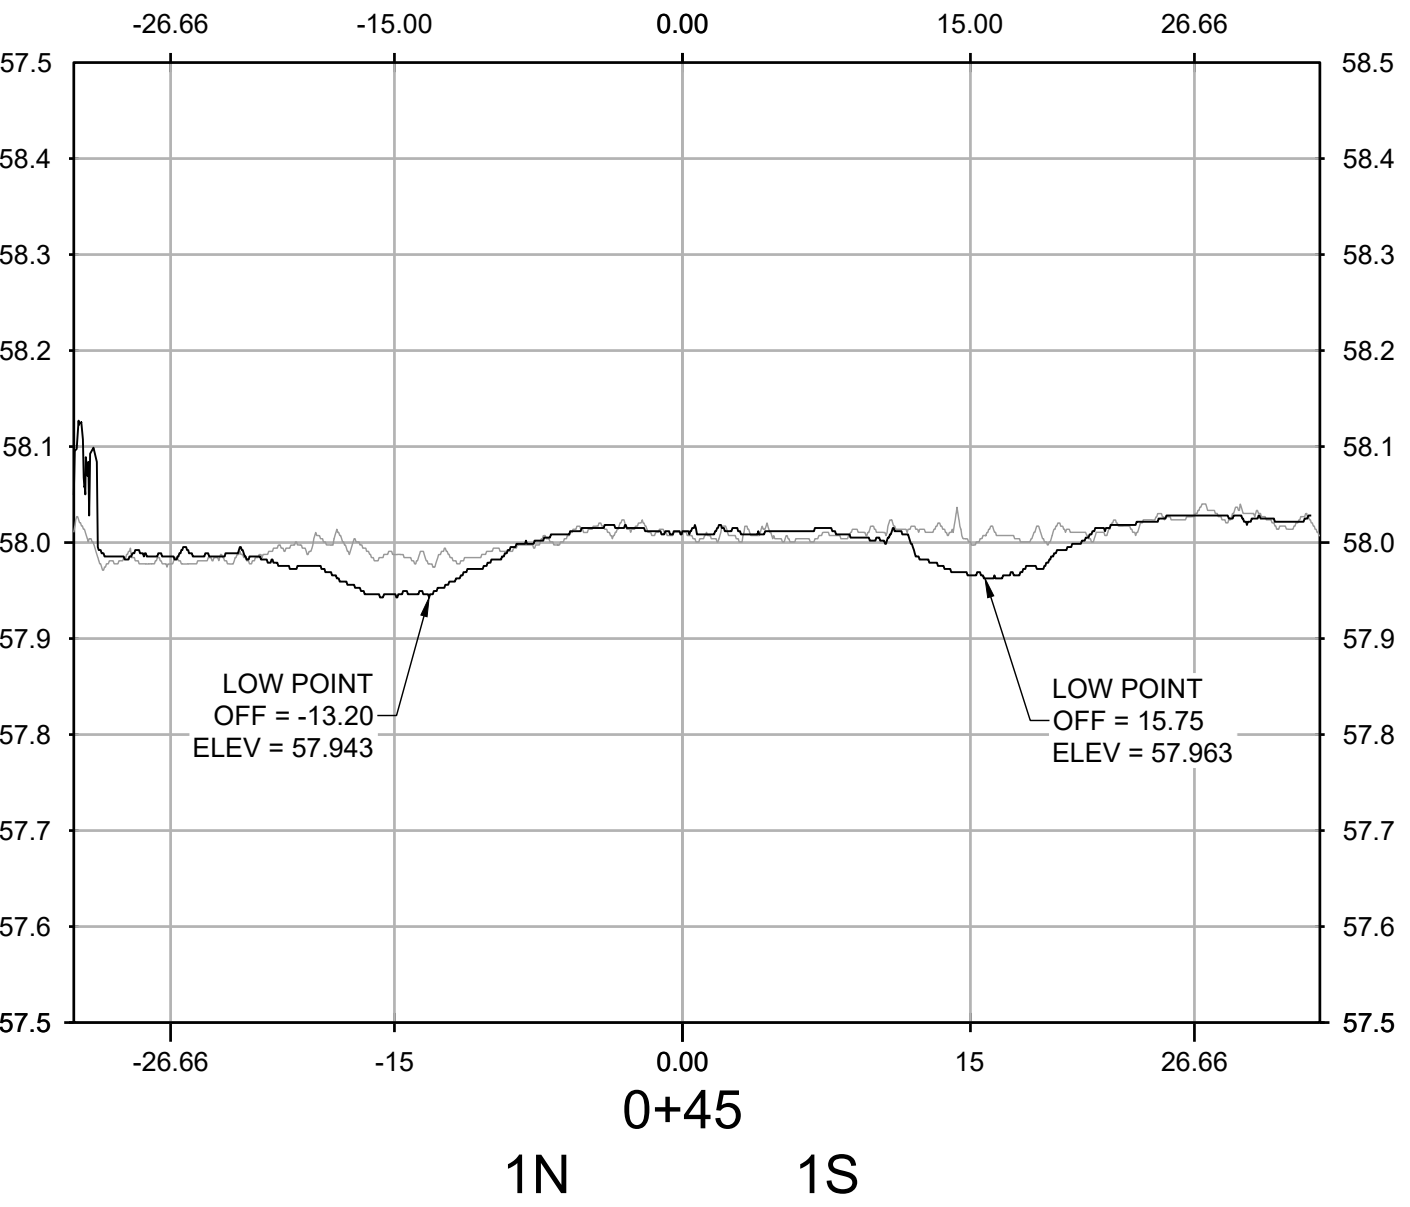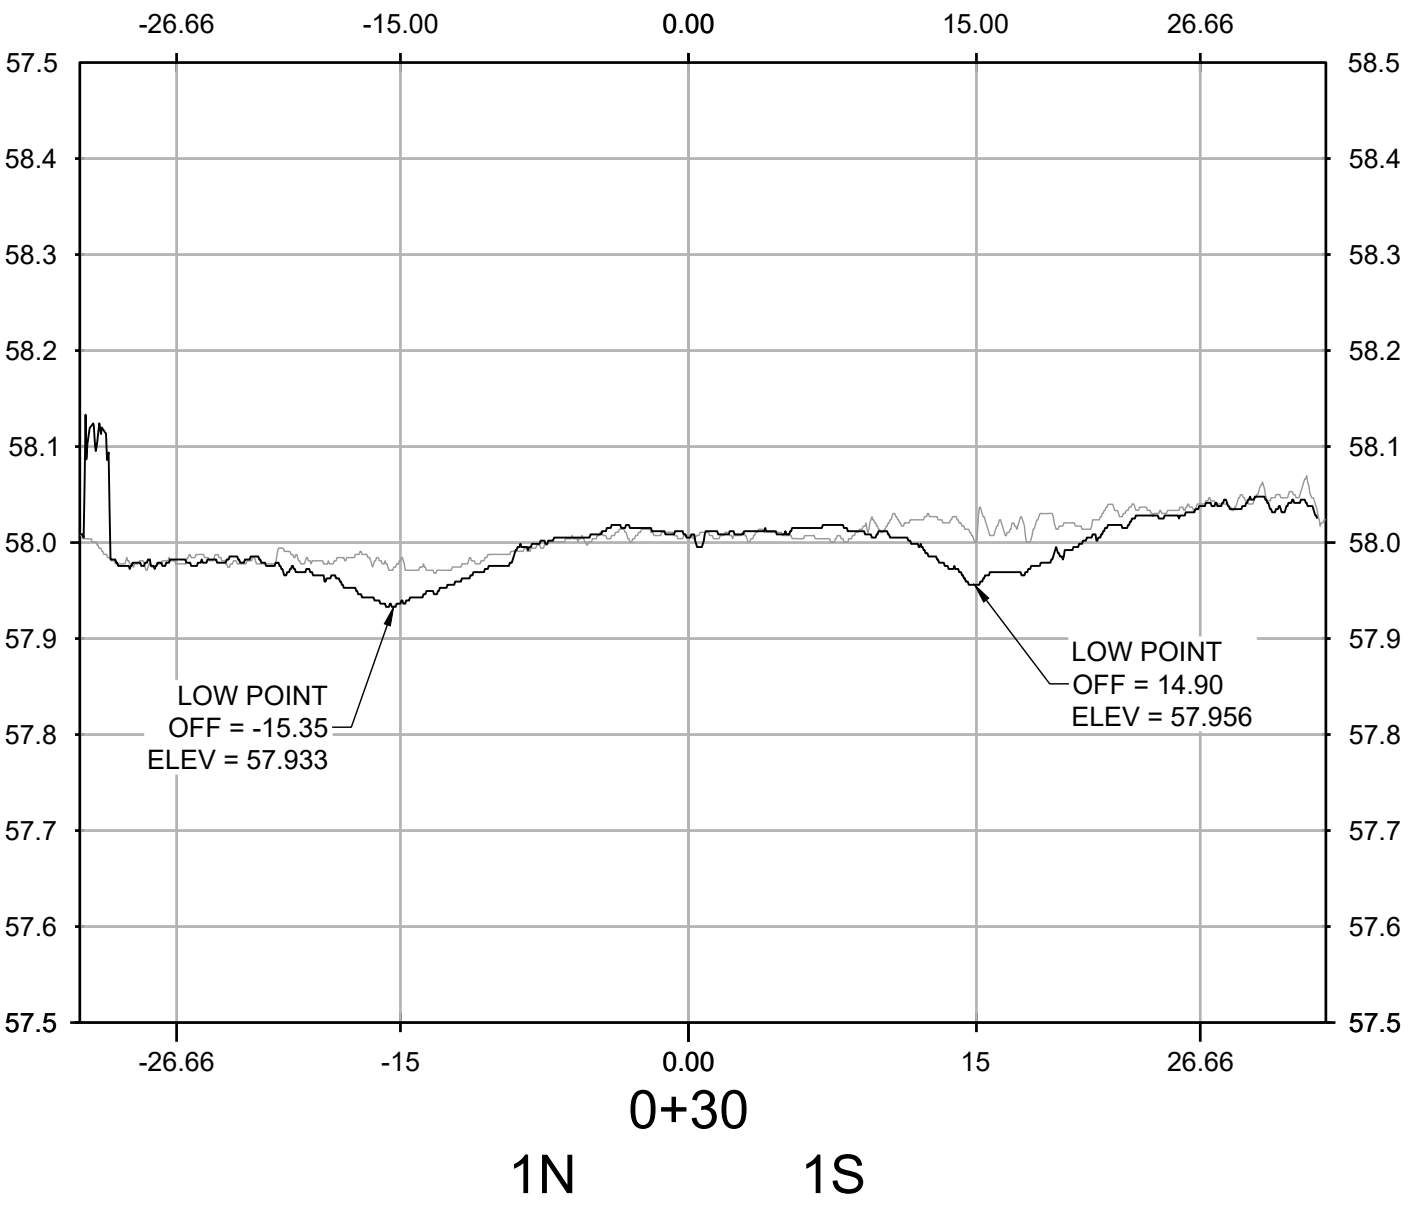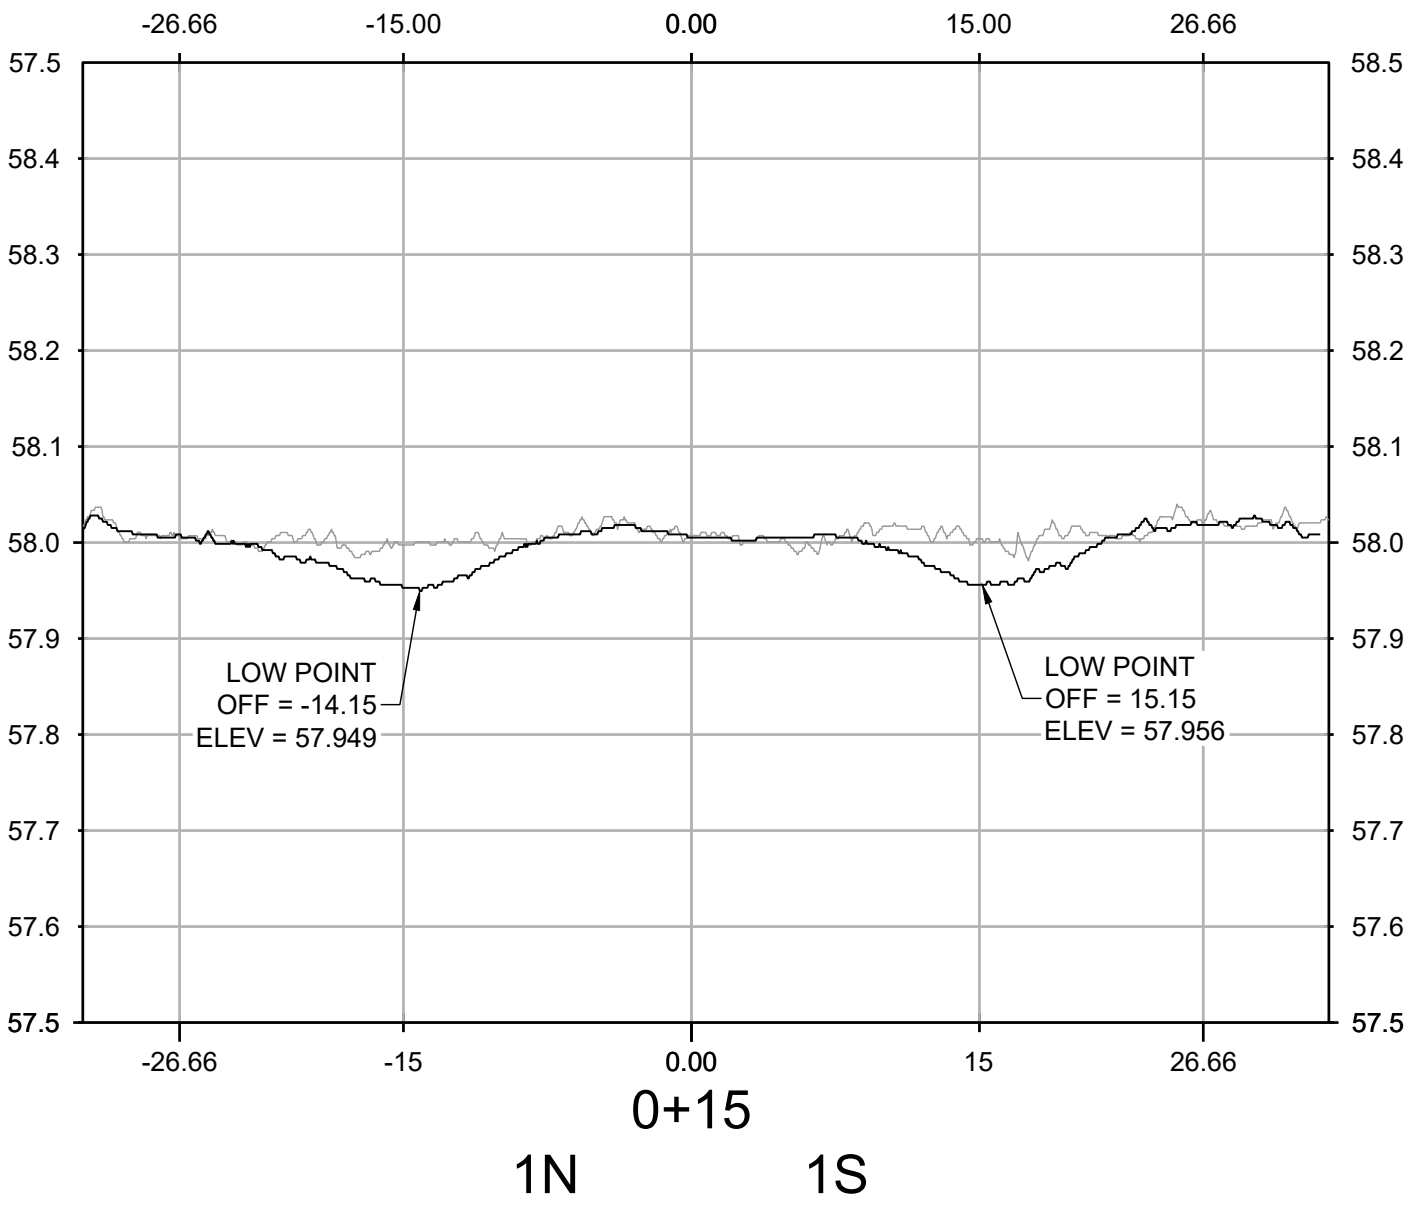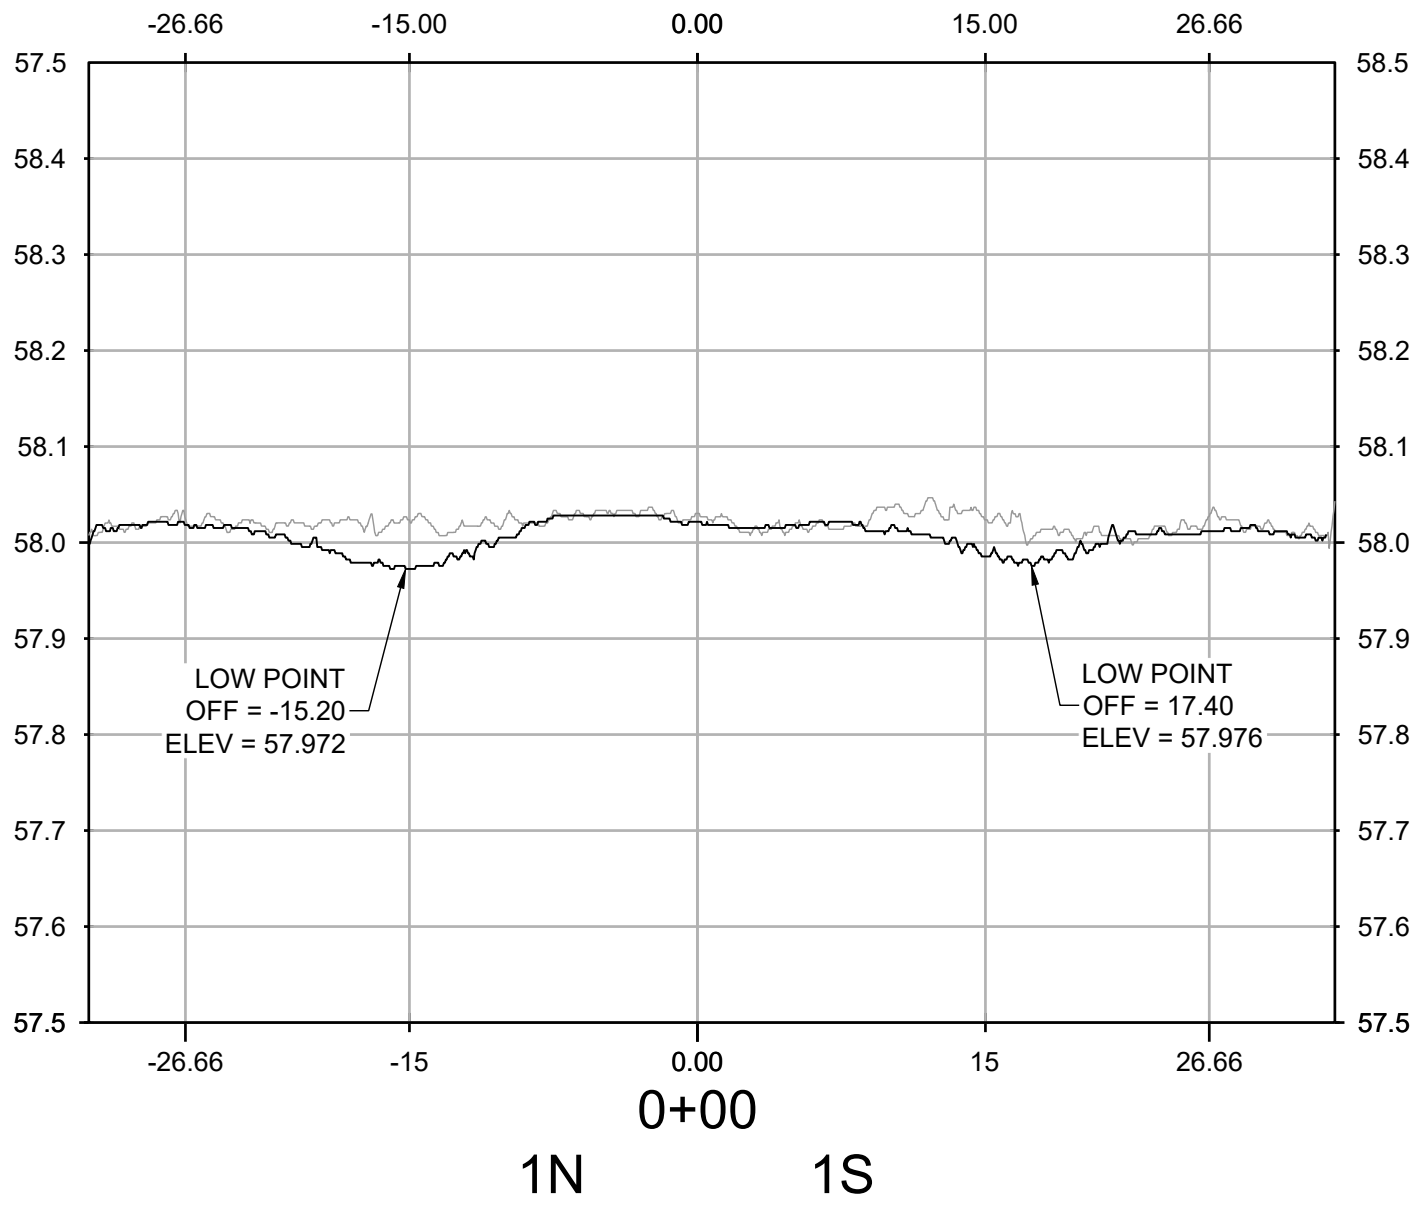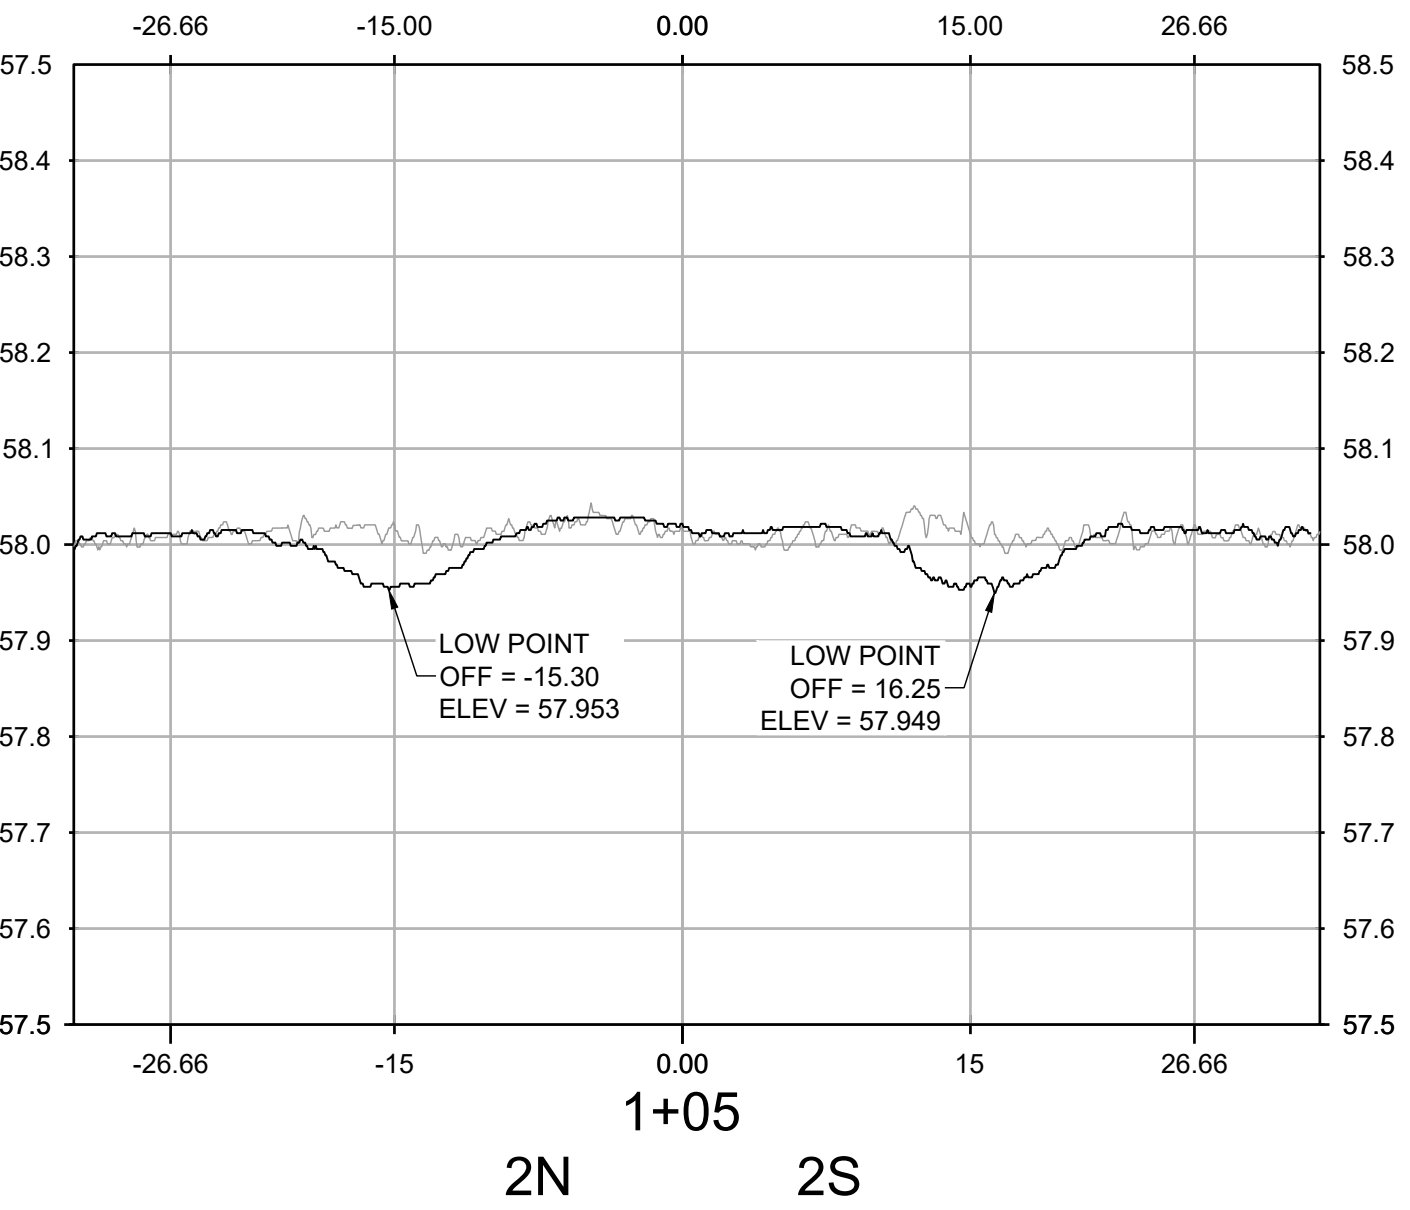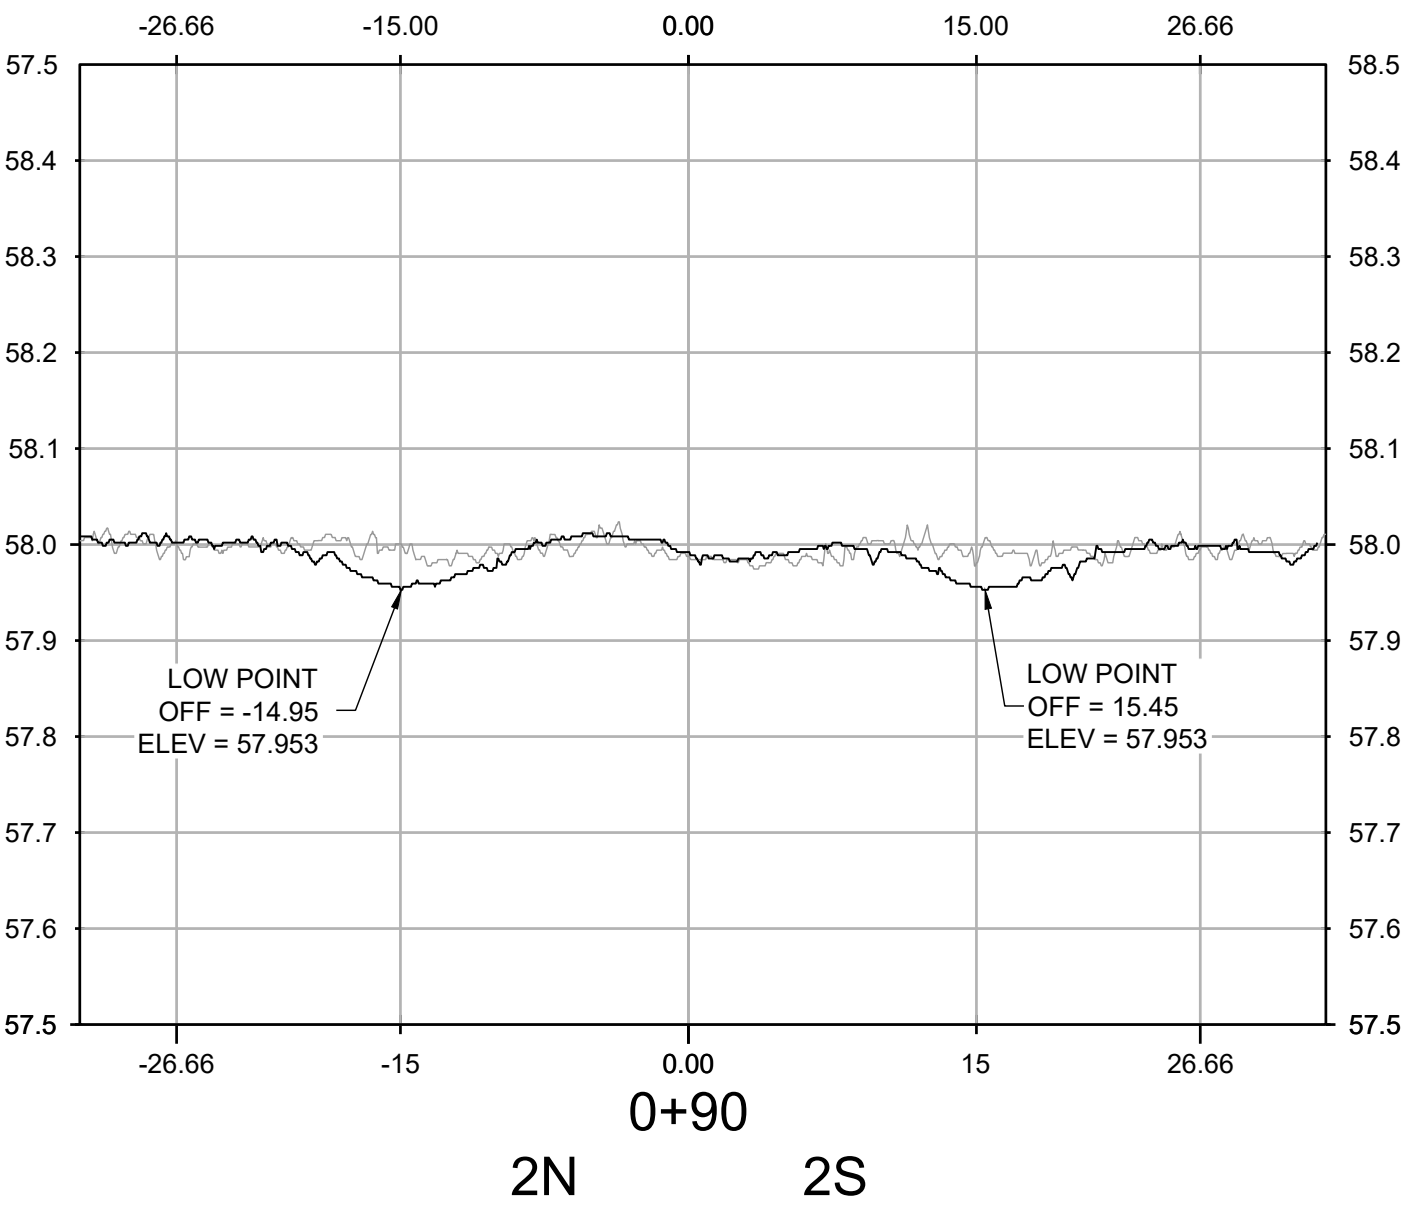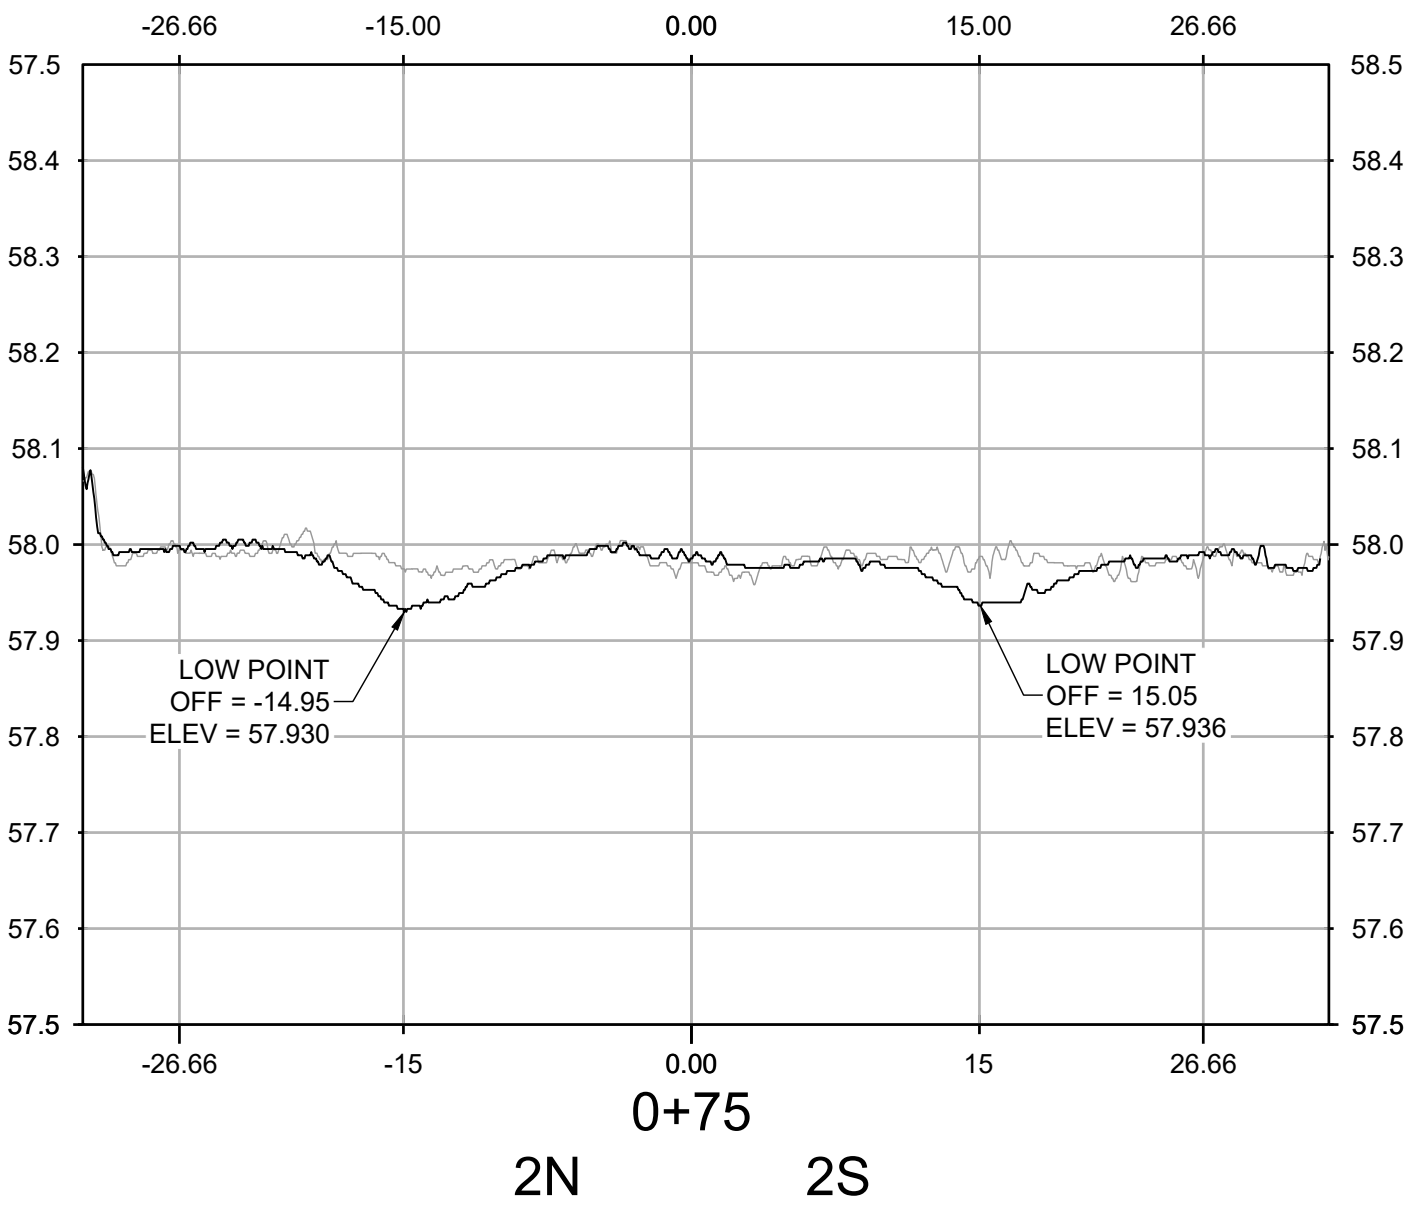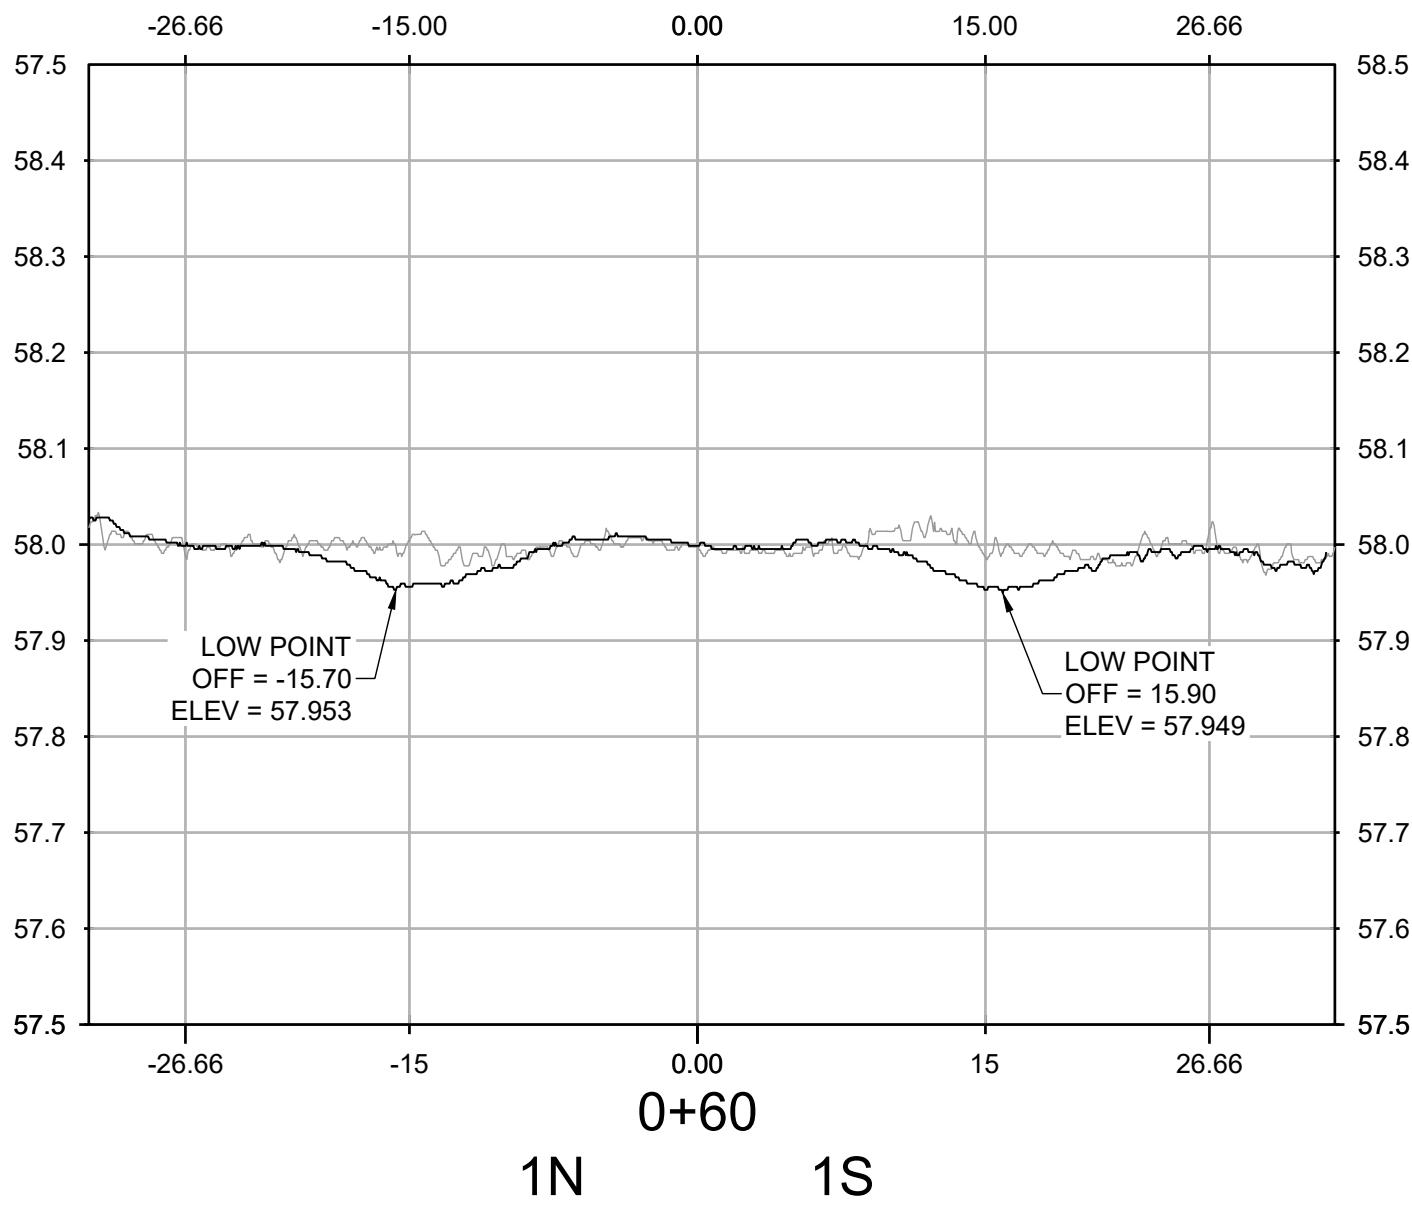

NO.	REVISIONS	DATE	BY	CHK	APR

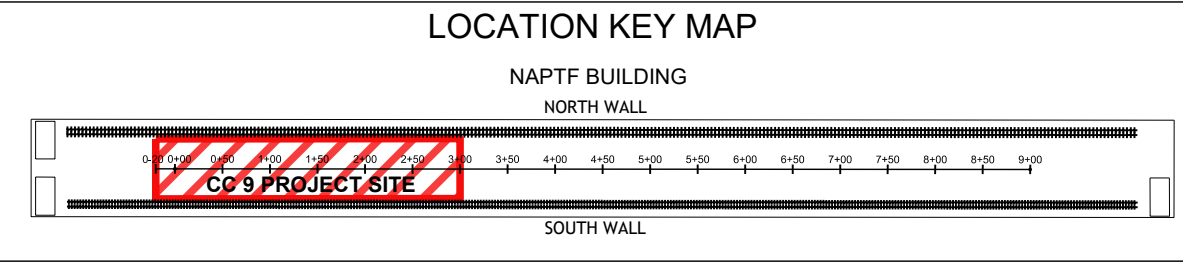

WSP USA Inc.
500 Summit Lake Drive,
Suite 450
Valhalla, NY 10595
914-747-1120

FOR










NATIONAL
AIRPORT PAVEMENT
TEST FACILITY
ATLANTIC CITY
AIRPORT
NEW JERSEY 08234

DRAWN	A. KANNAN	06/17/2021
CHECKED	C. UNZICKER	06/18/2021
FAA APPROVAL DATE:		
PROJECT NO: CC9		


SIZE: ANSI D

SCALE: AS NOTED

SHEET 4 OF 6

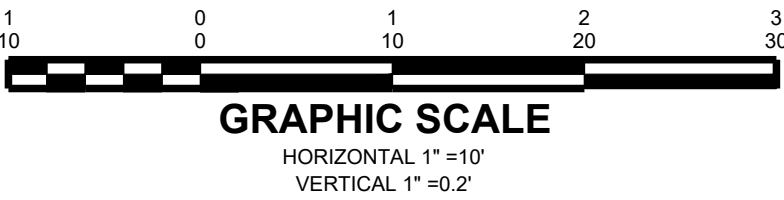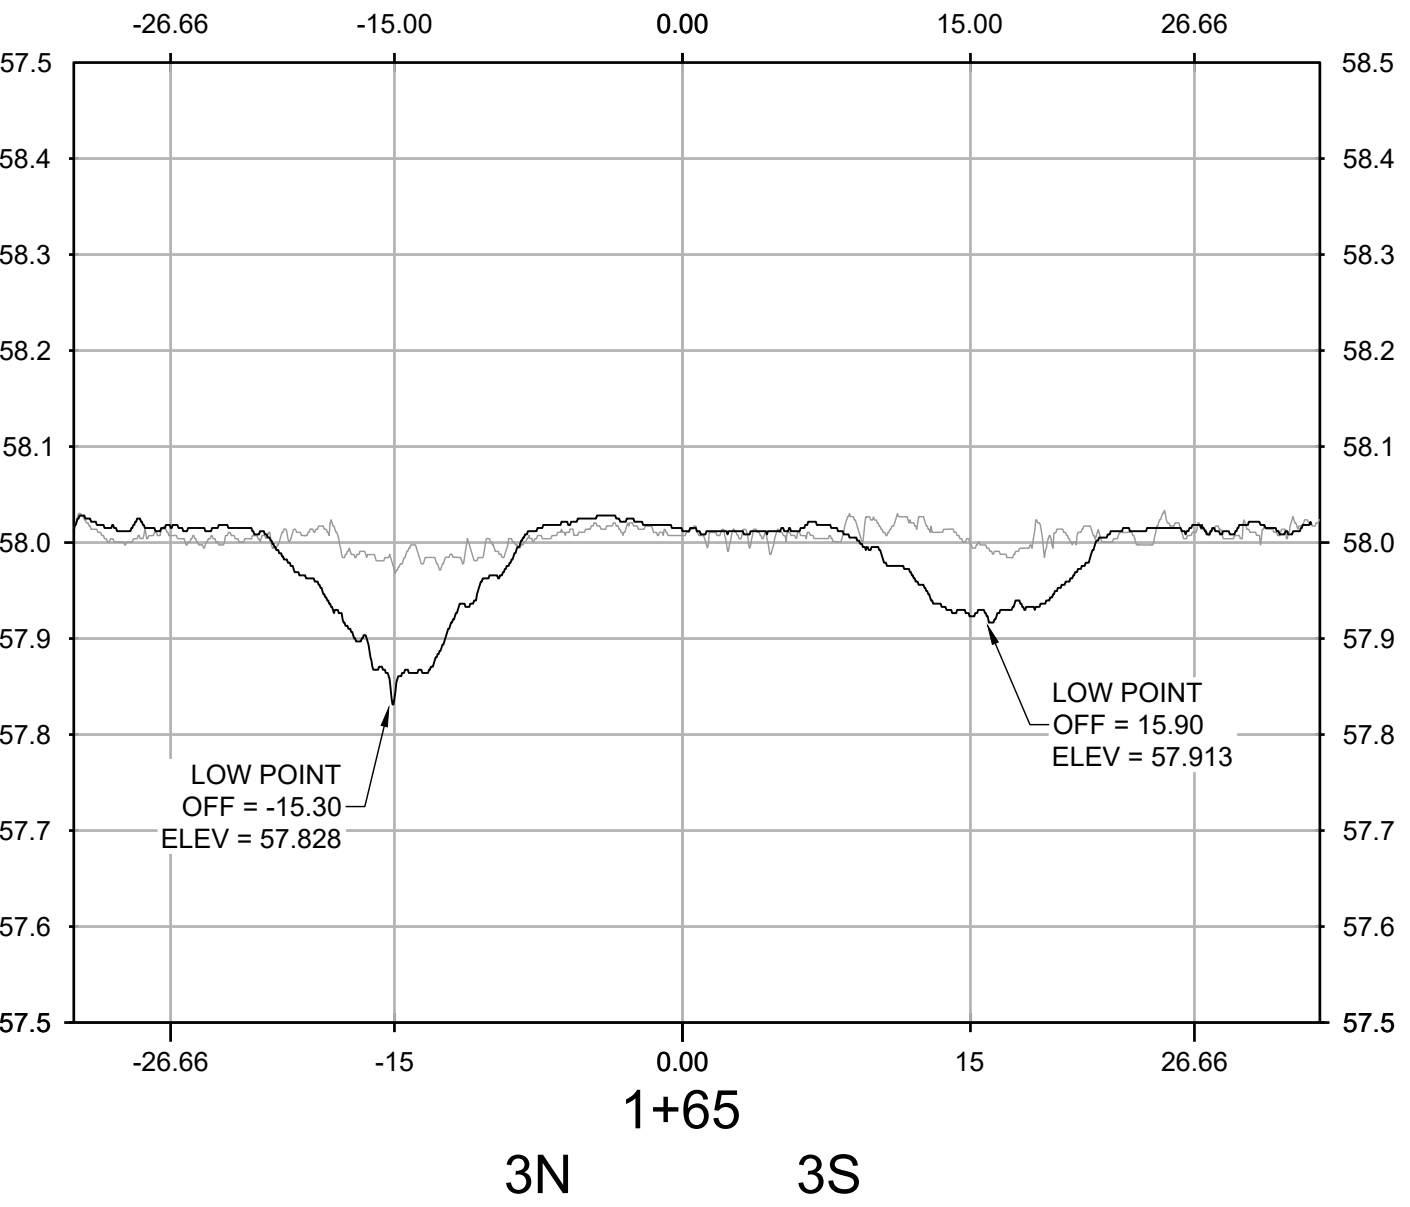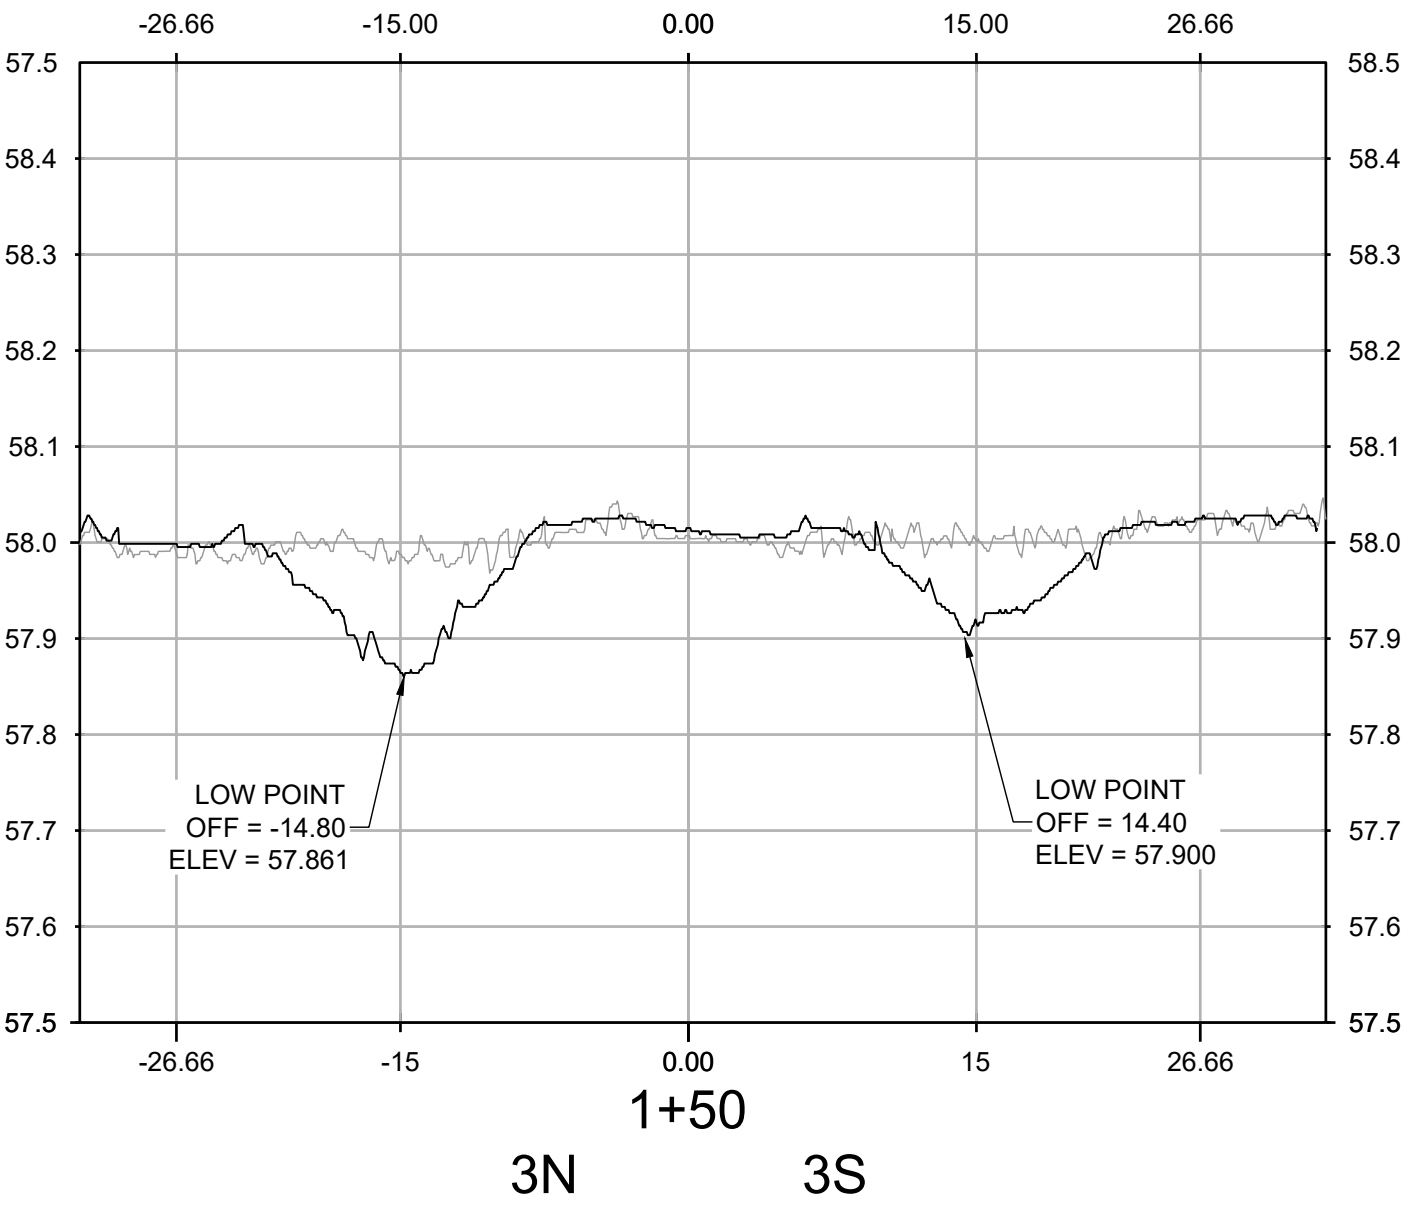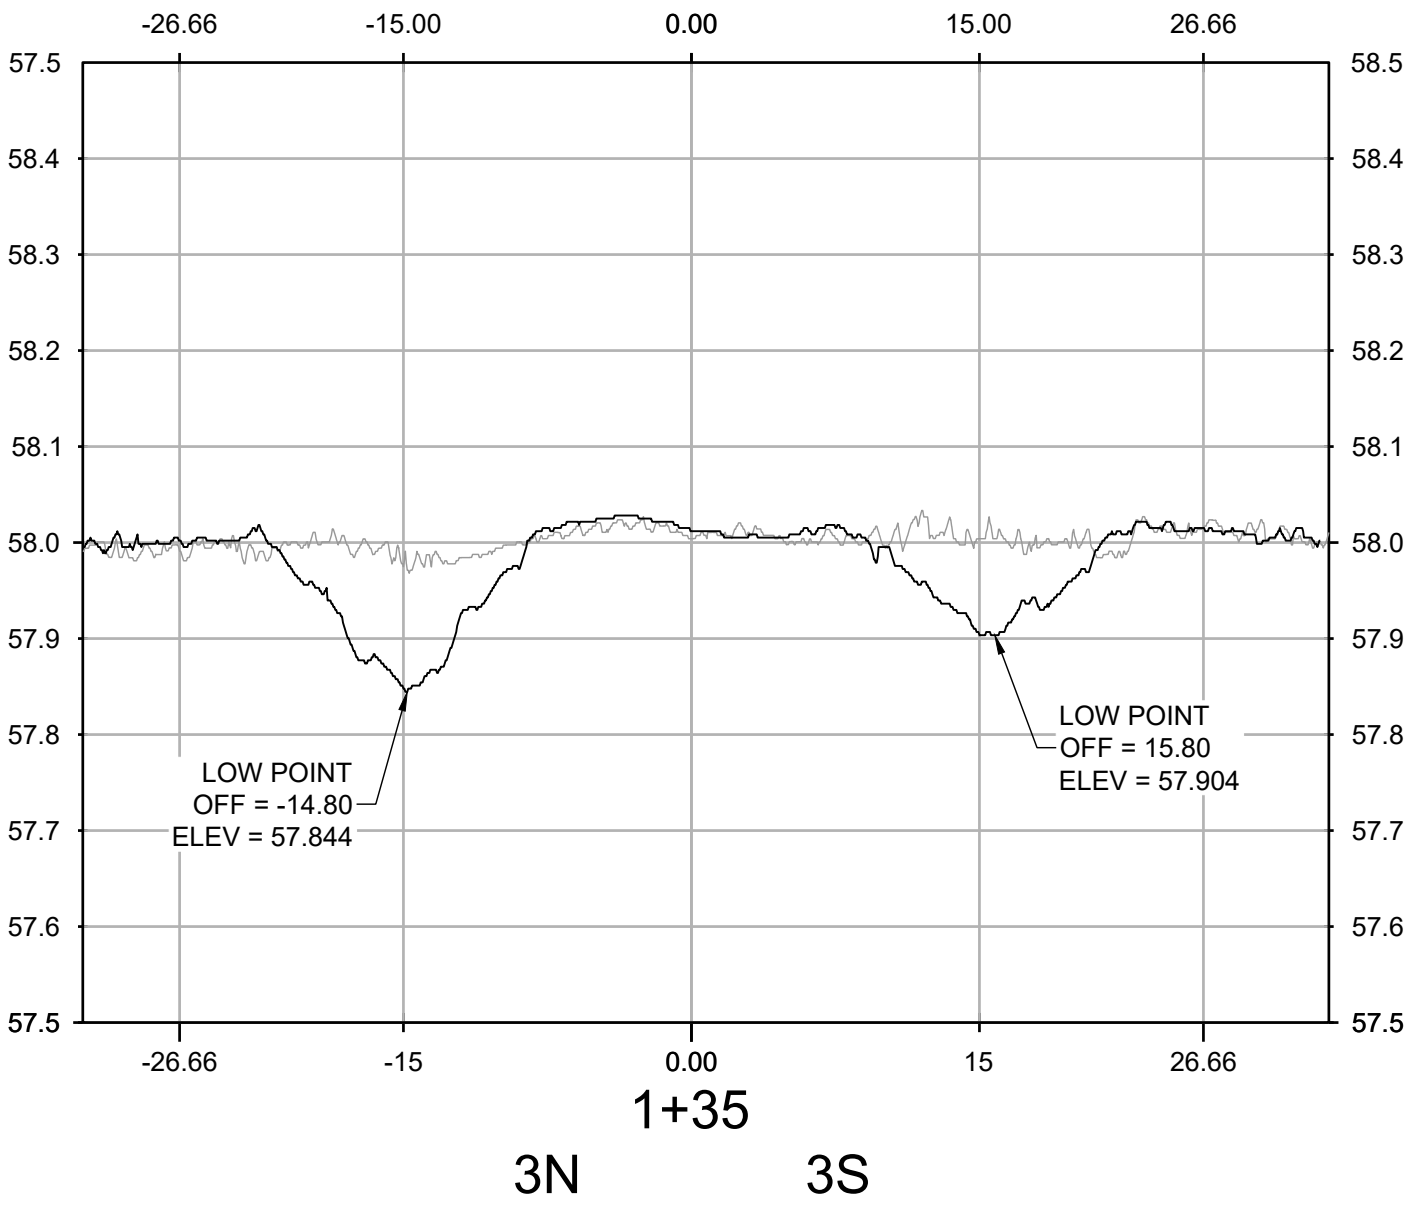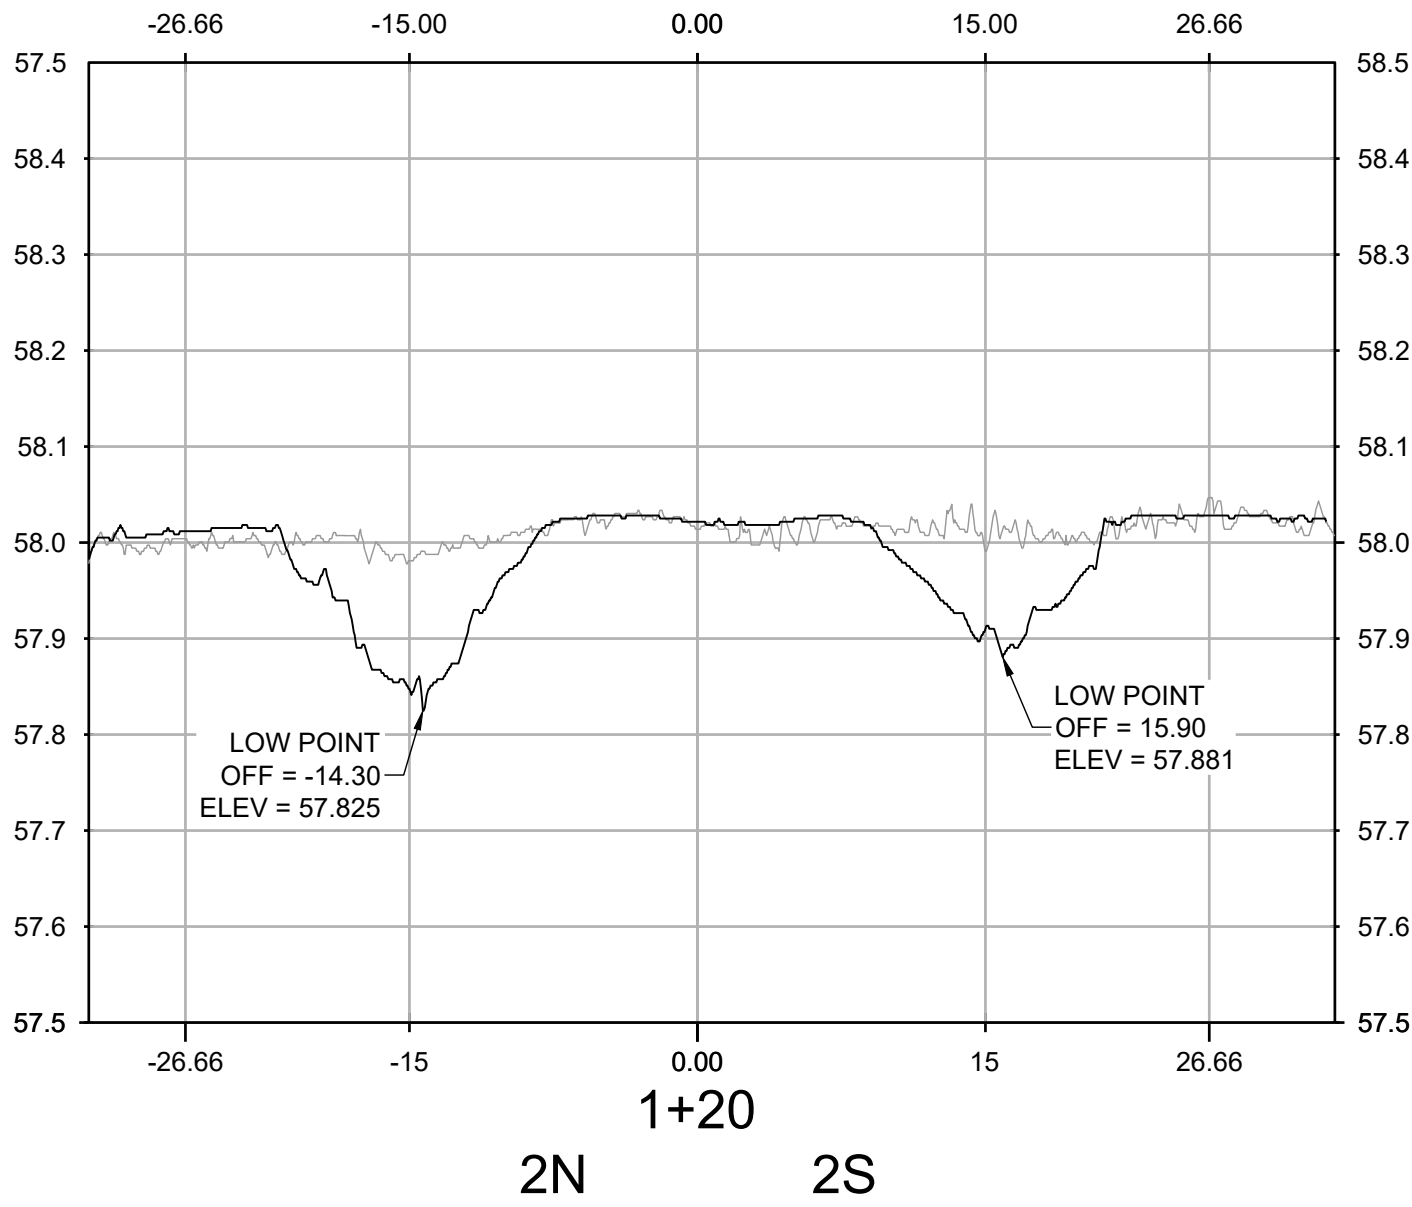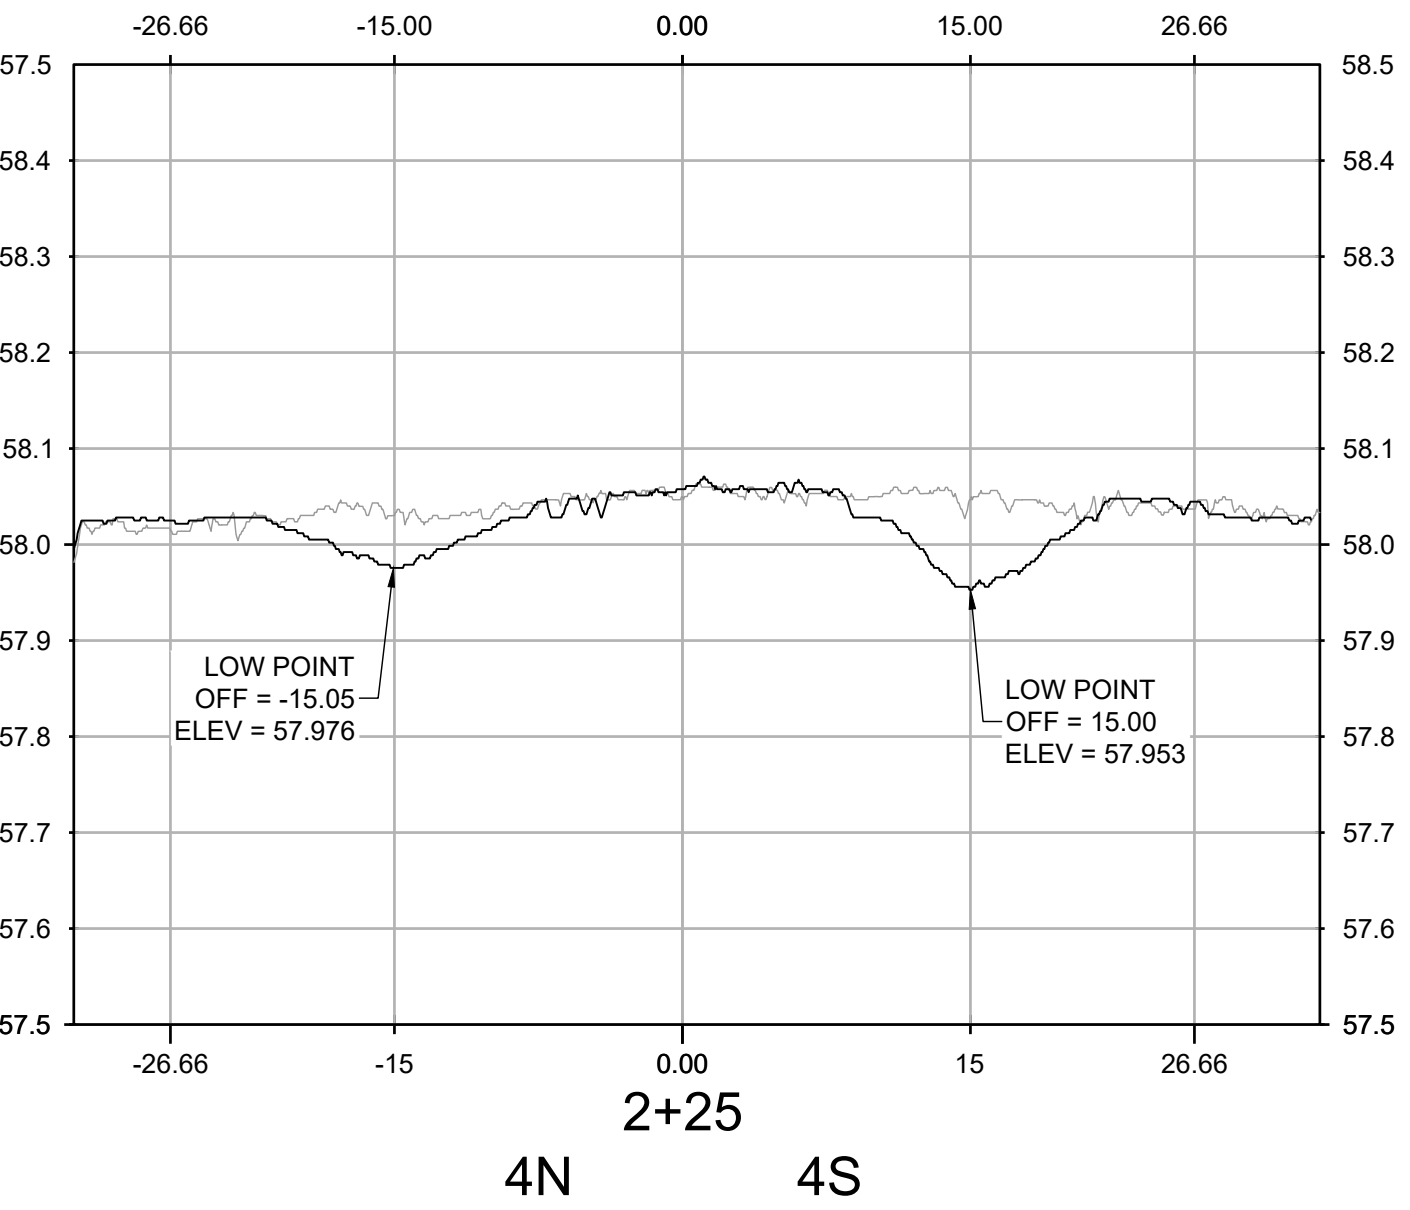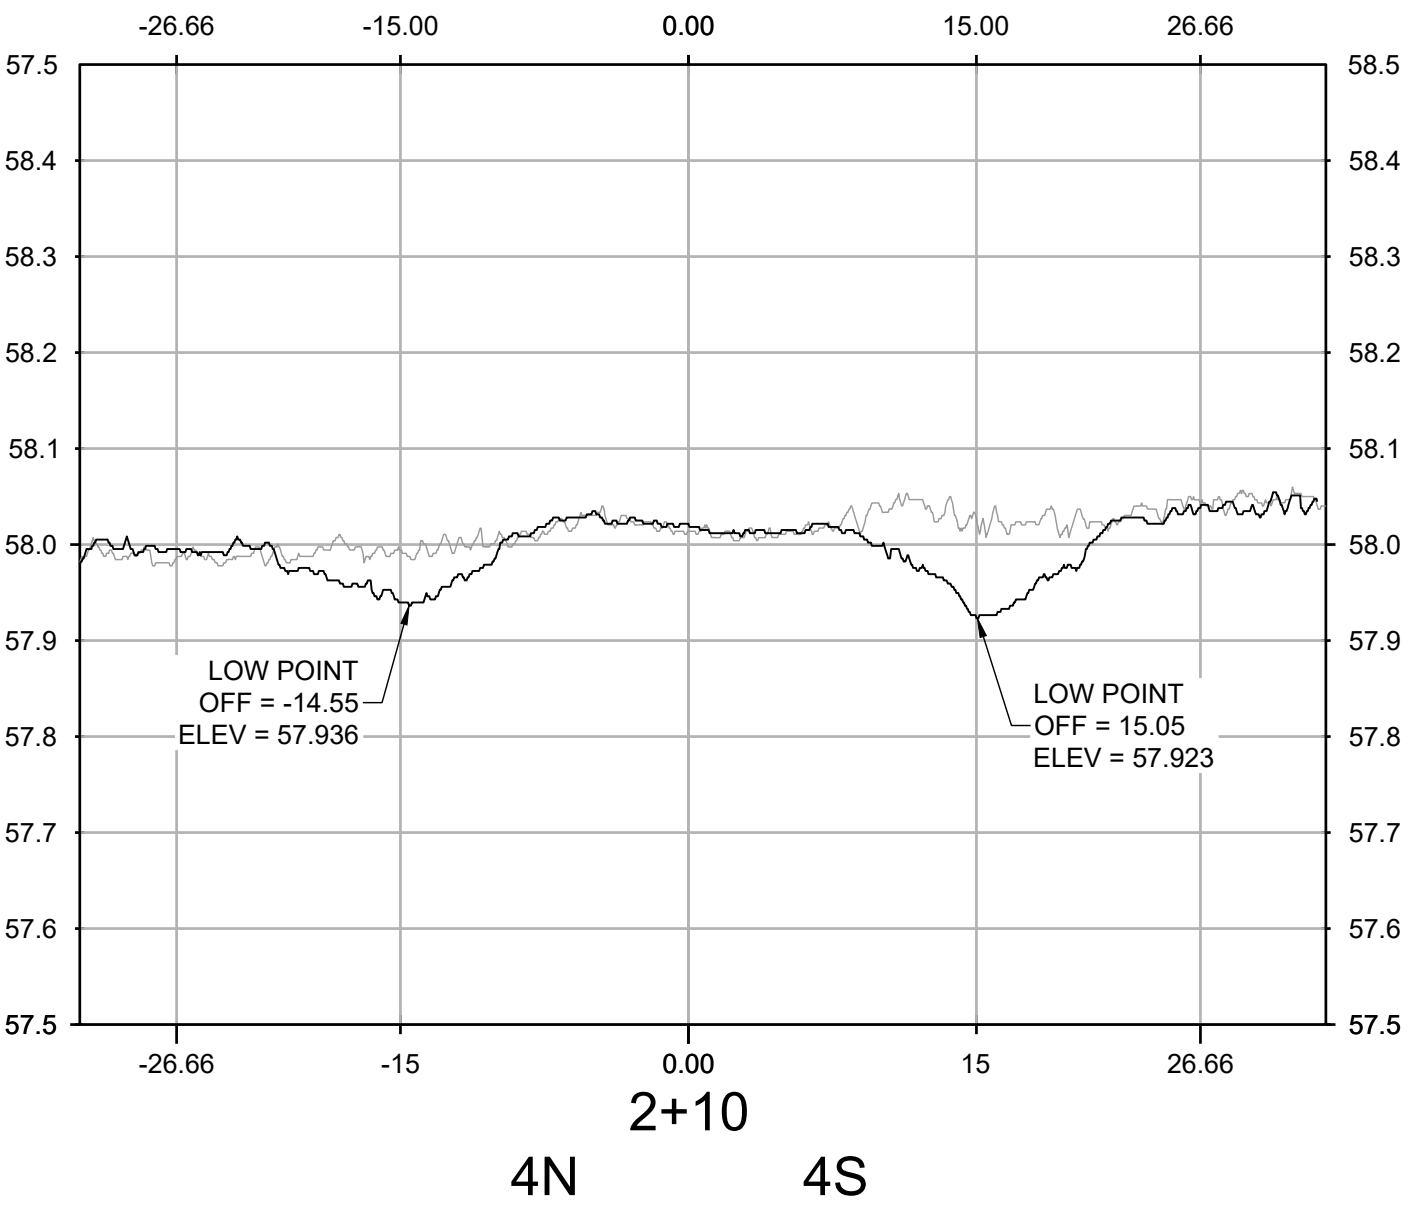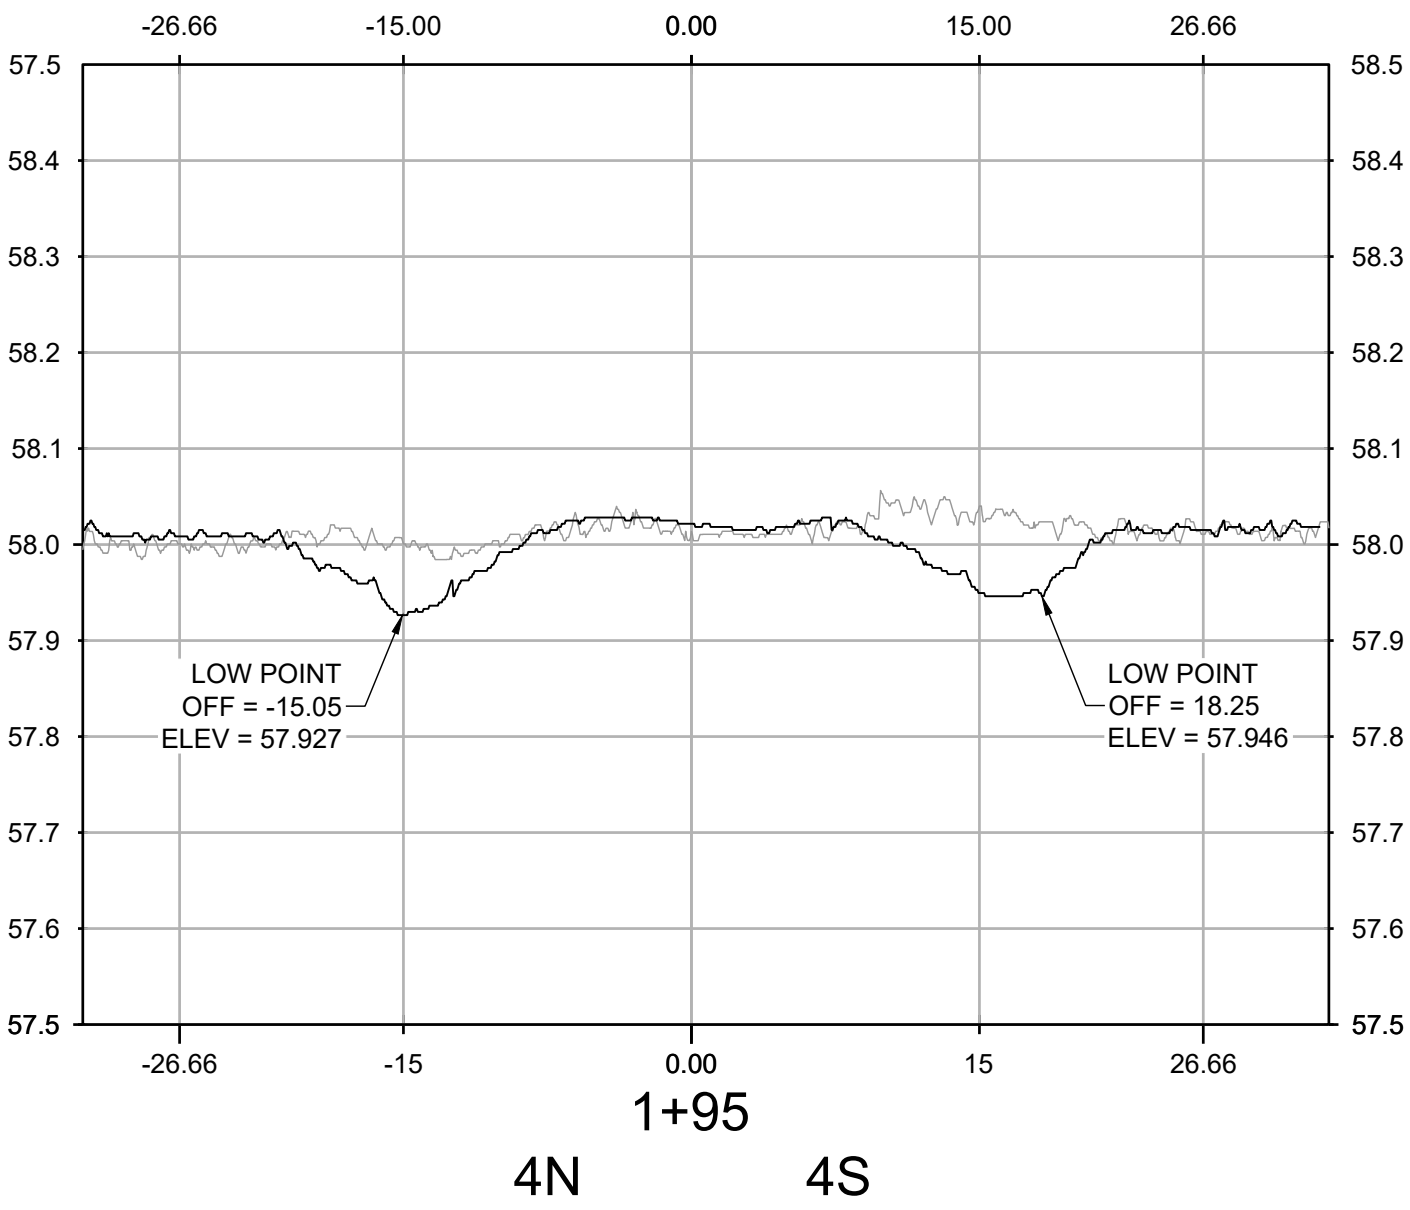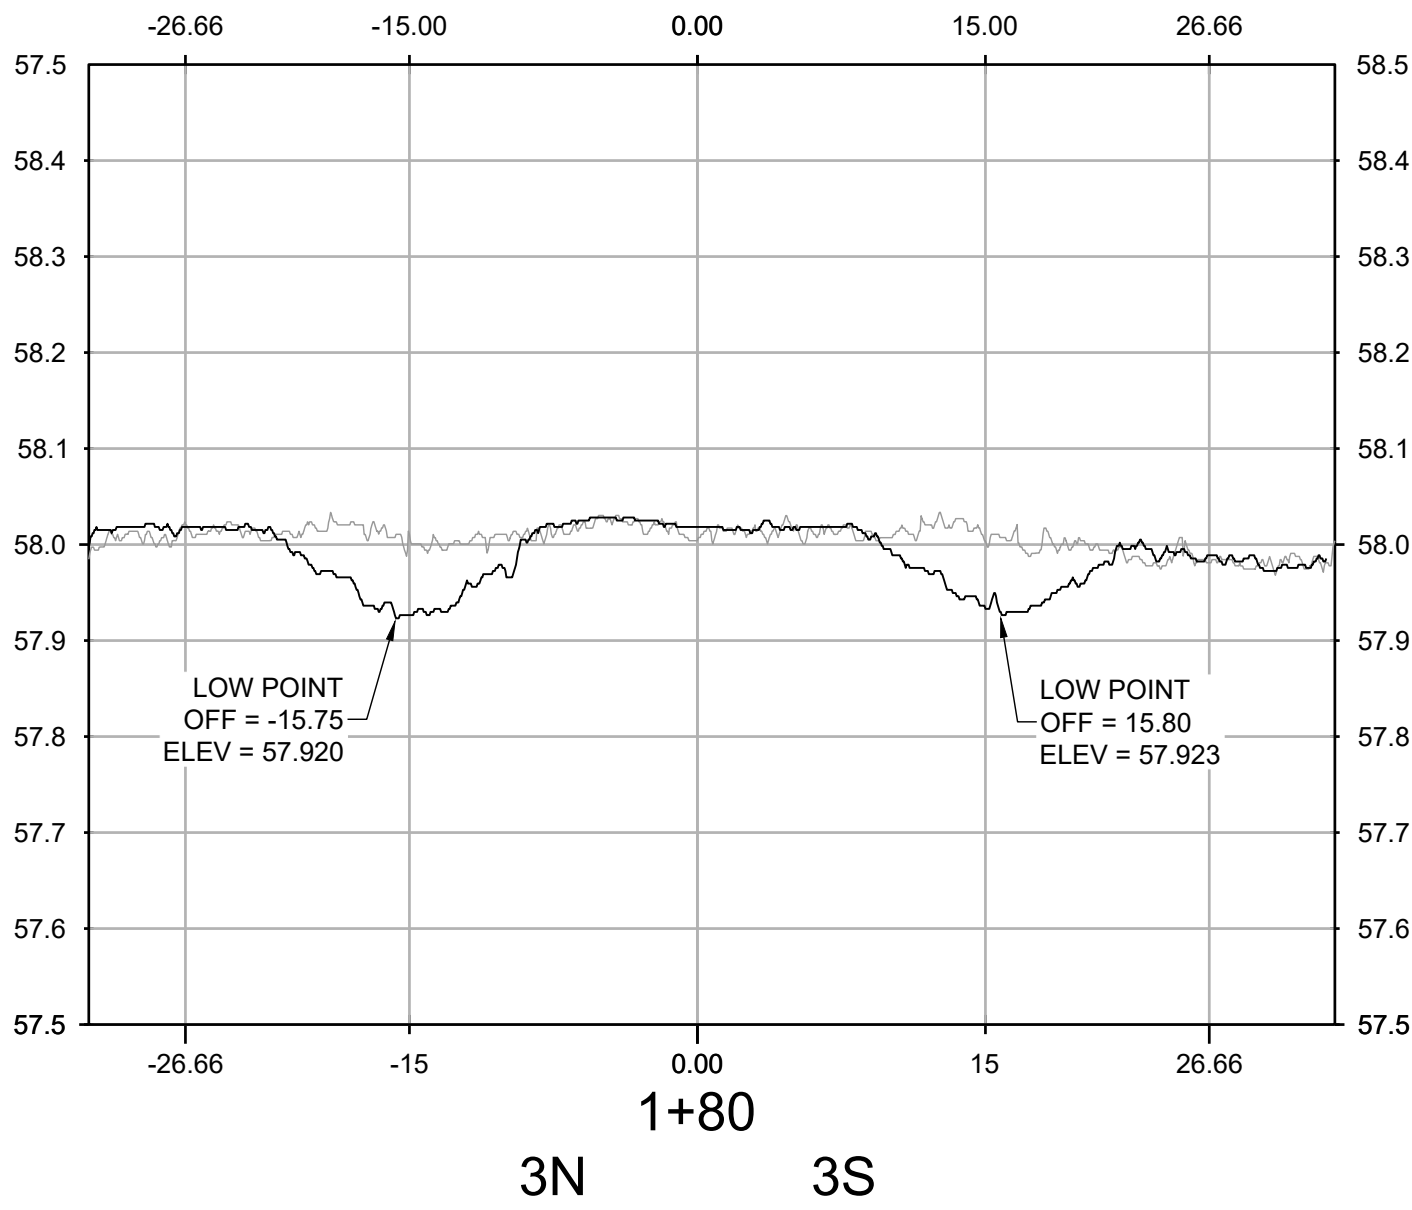

NO.	REVISIONS	DATE	BY	CHK	APR

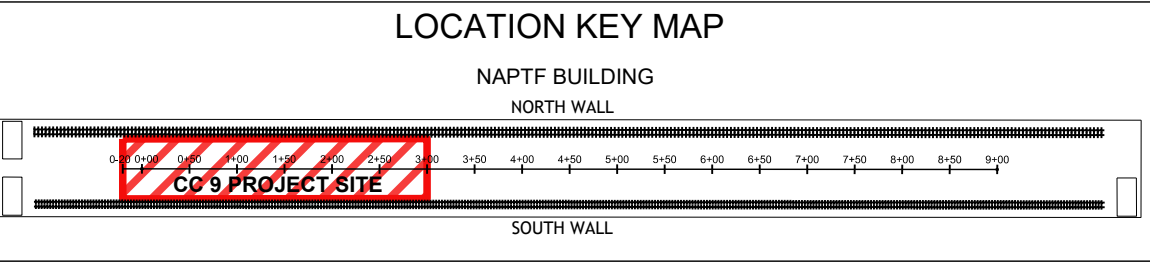

WSP USA Inc.
500 Summit Lake Drive,
Suite 450
Valhalla, NY 10595
914-747-1120

FOR







NATIONAL
AIRPORT PAVEMENT
TEST FACILITY
ATLANTIC CITY
AIRPORT
NEW JERSEY 08234

DRAWN	A. KANNAN	06/17/2021
CHECKED	C. UNZICKER	06/18/2021
FAA APPROVAL DATE:		
PROJECT NO: CC9		


SIZE: ANSI D	SCALE: AS NOTED	SHEET 5 OF 6
--------------	-----------------	--------------


TRANSVERSE PROFILES

210611 TRAFFIC WEEKLY SCAN 8

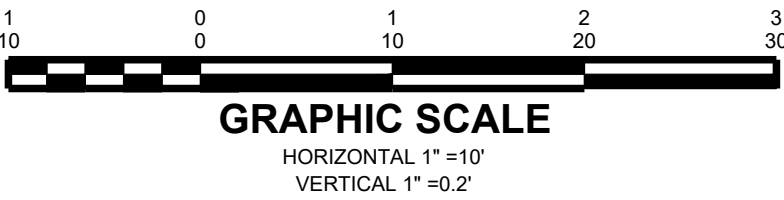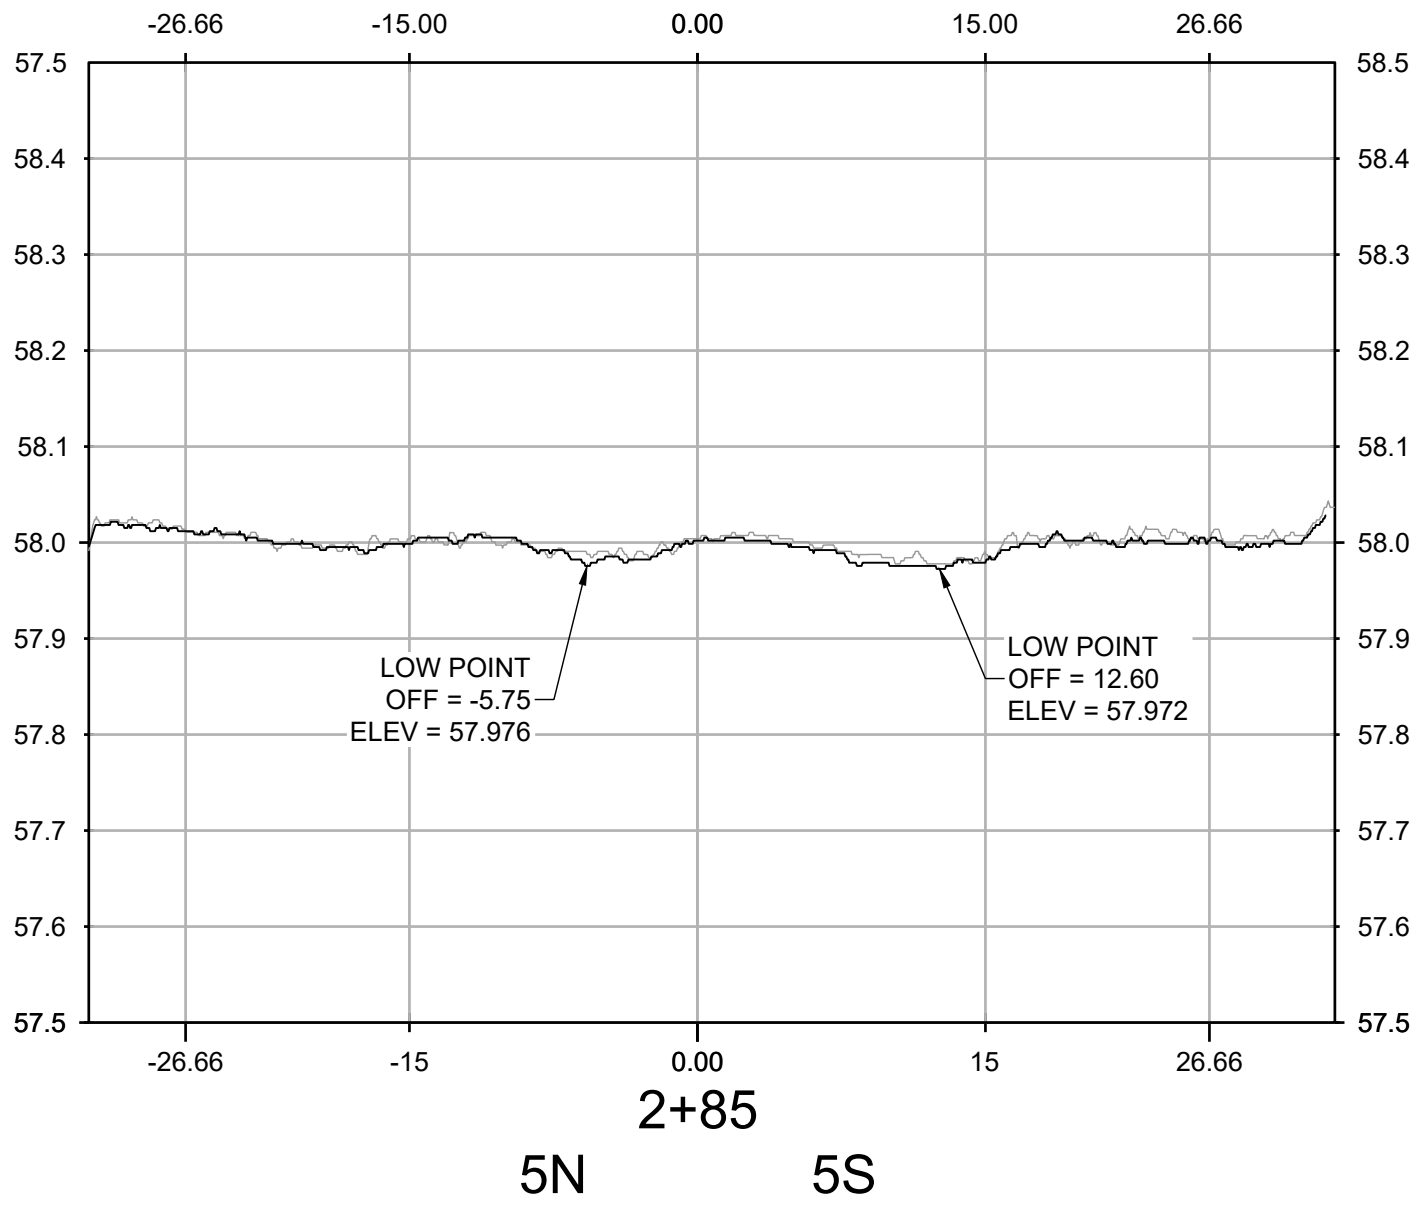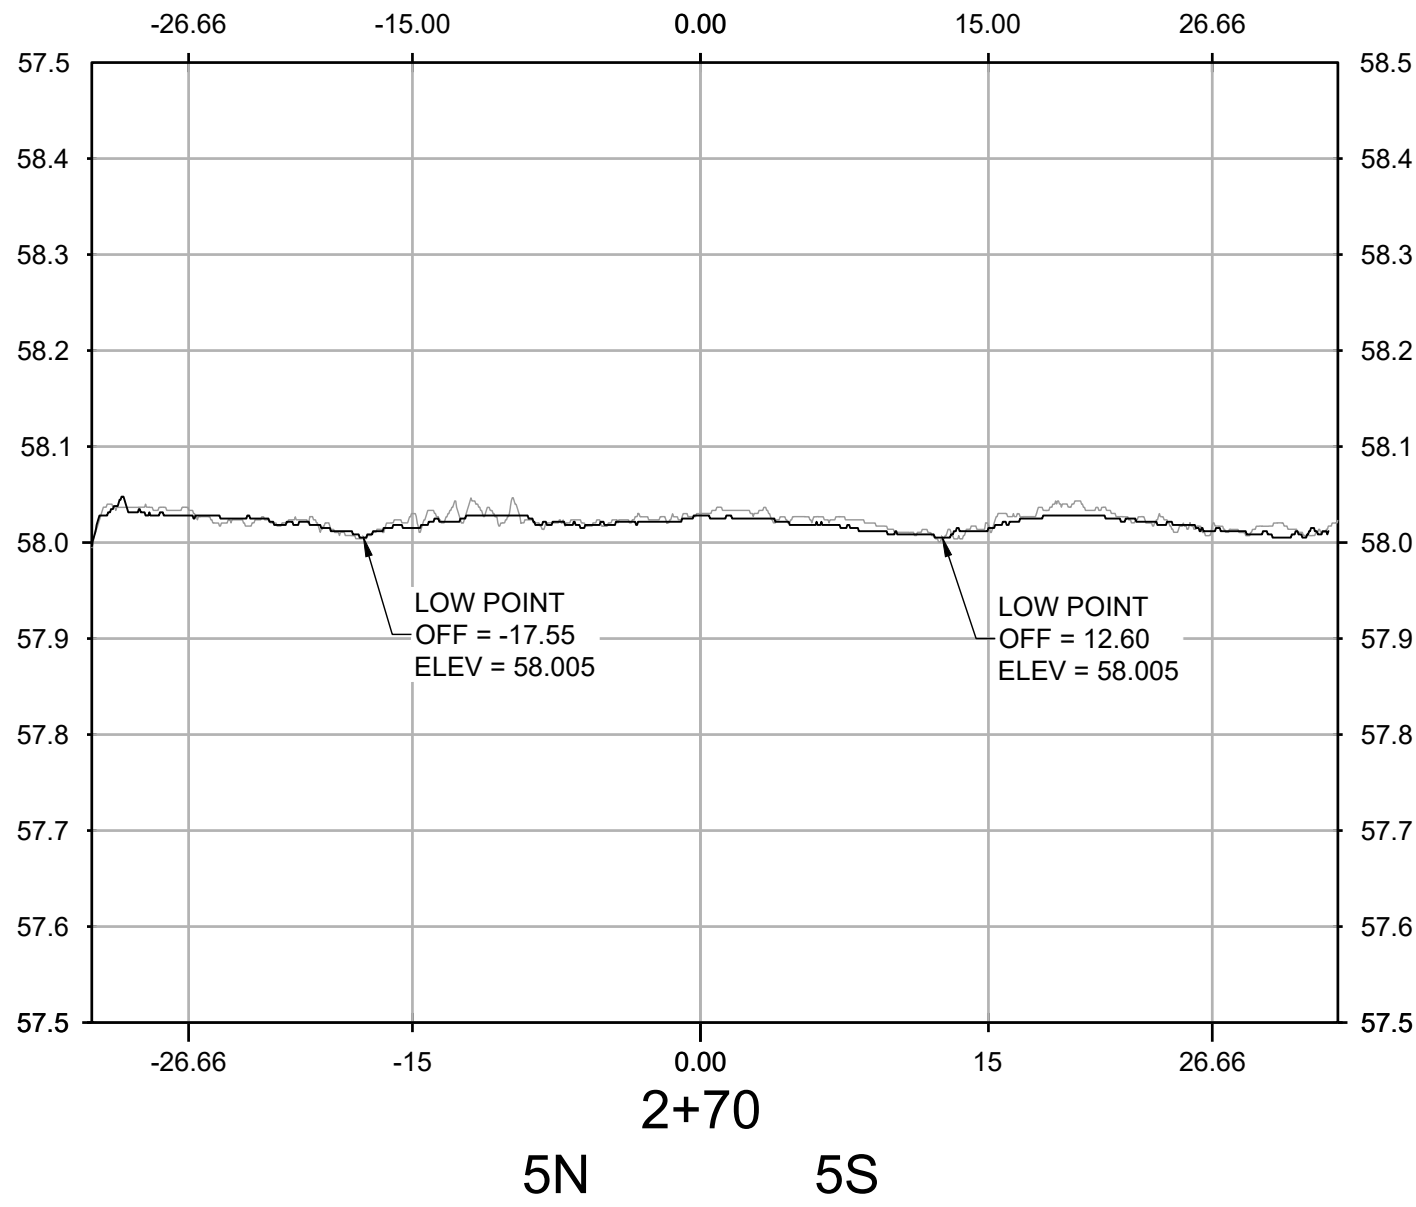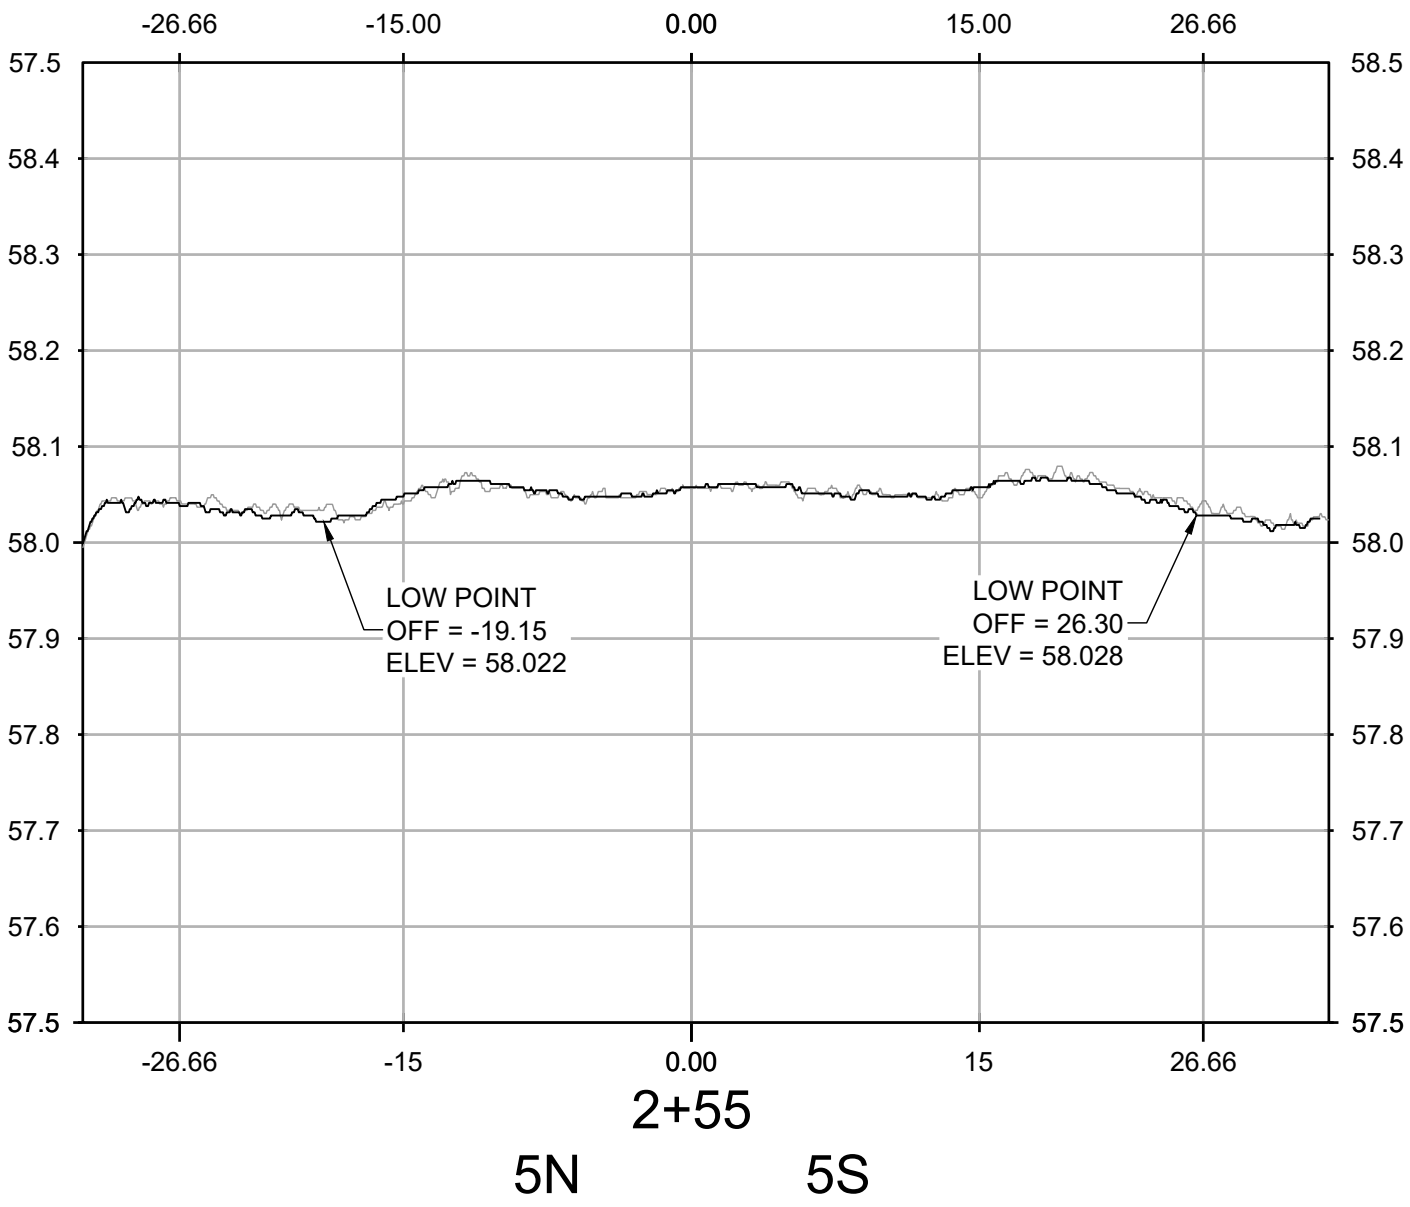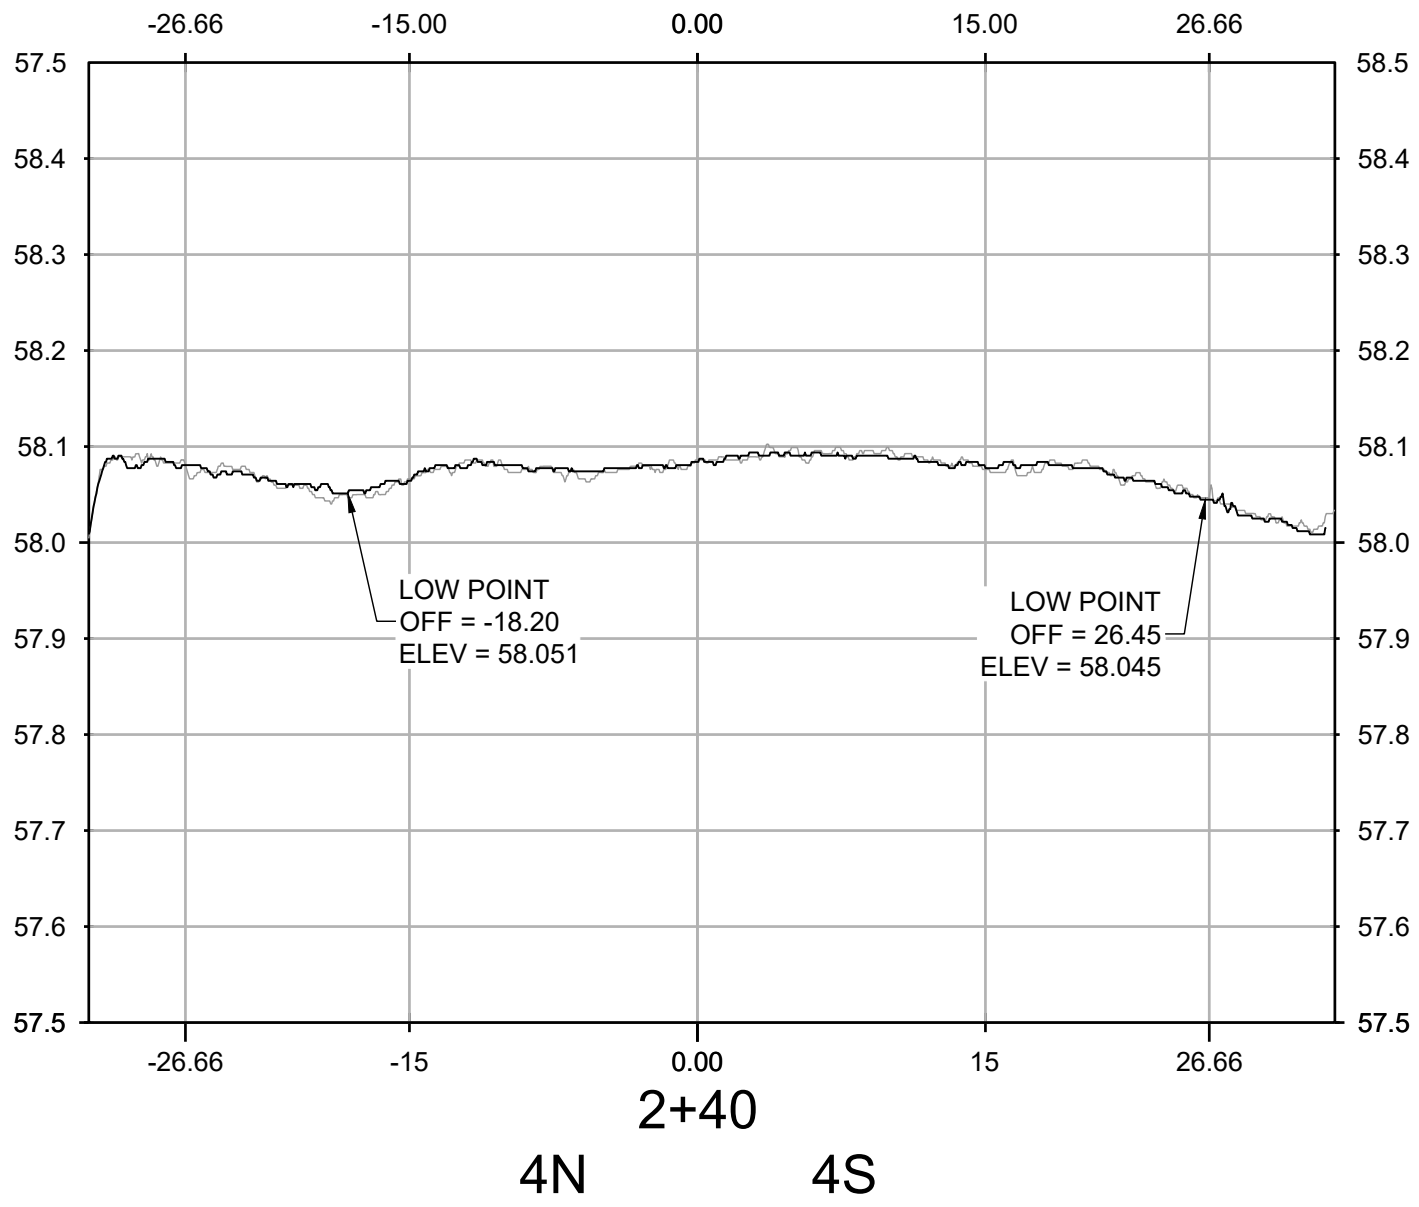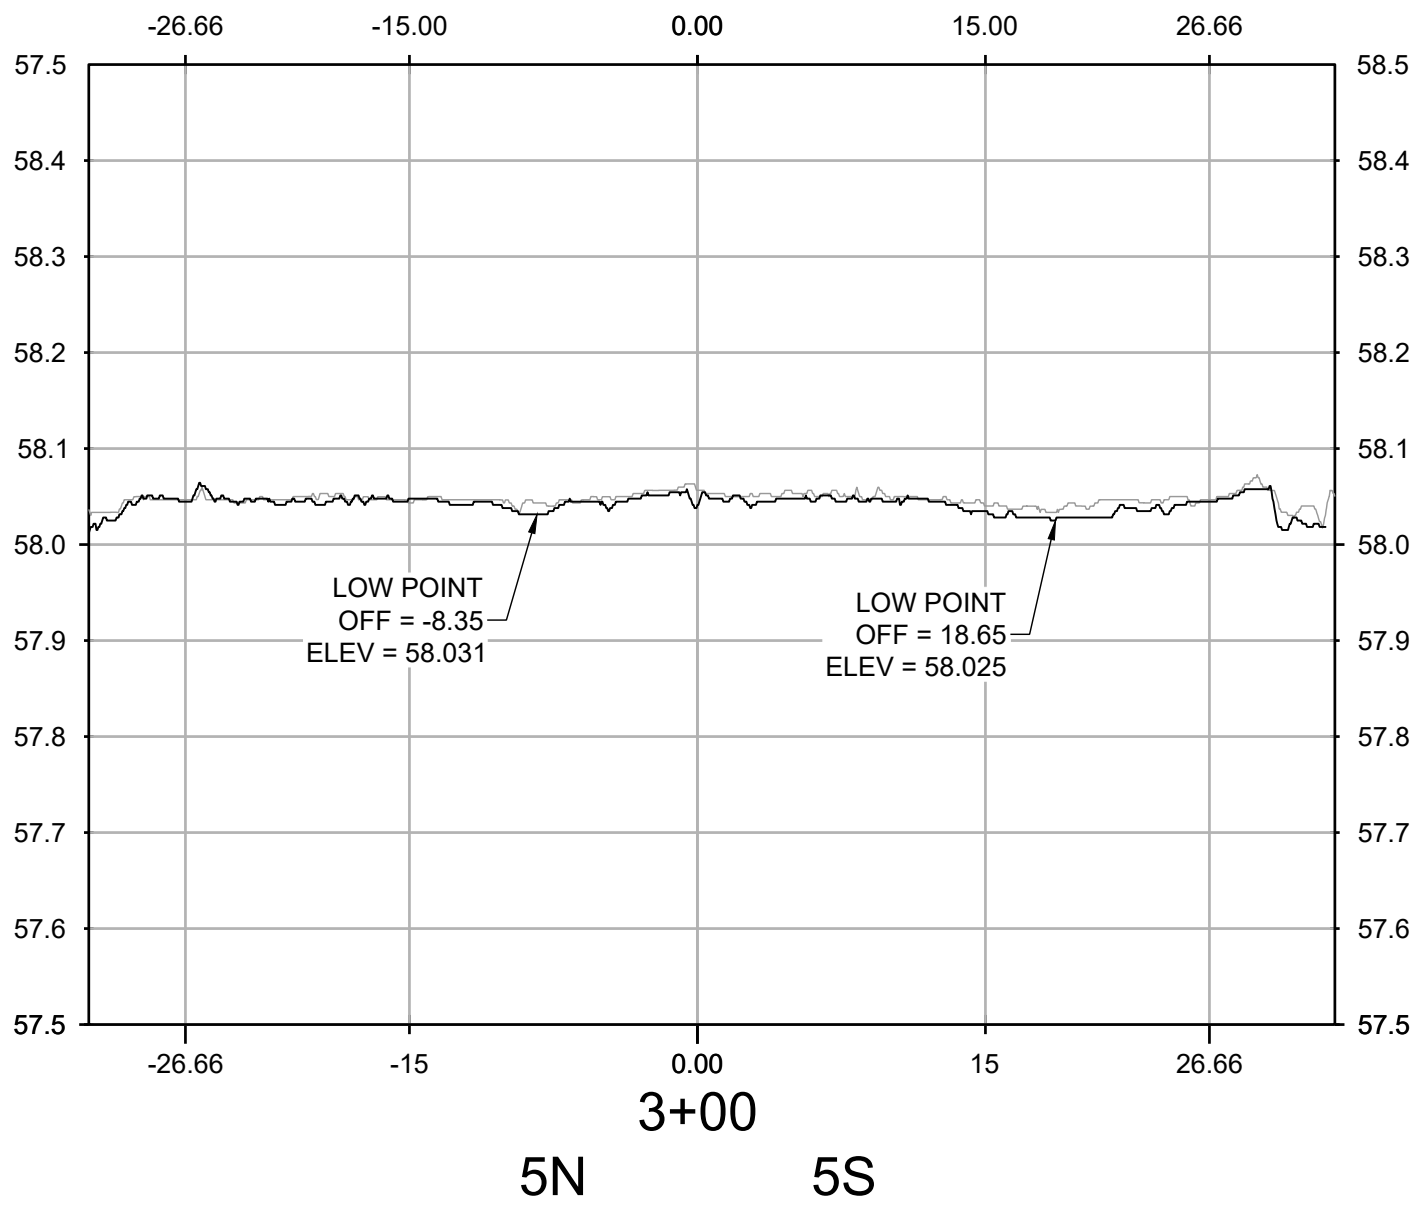


NO.	REVISIONS	DATE	BY	CHK	APR

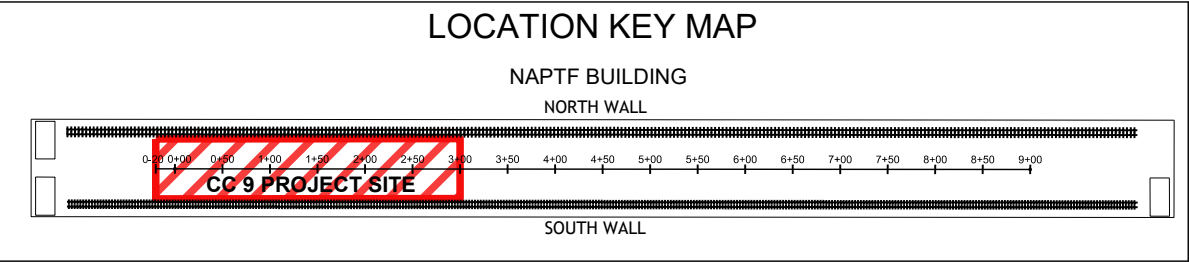

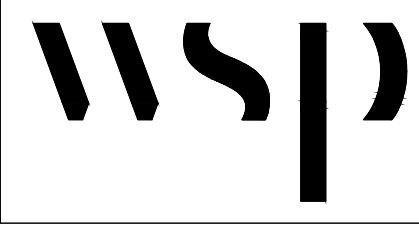

WSP USA Inc.
500 Summit Lake Drive,
Suite 450
Valhalla, NY 10595
914-747-1120

FOR



NATIONAL
AIRPORT PAVEMENT
TEST FACILITY
ATLANTIC CITY
AIRPORT
NEW JERSEY 08234

	NAME	DATE
DRAWN	A. KANNAN	06/17/2021
CHECKED	C. UNZICKER	06/18/2021
FAA APPROVAL DATE:		
PROJECT NO: CC9		

SIZE: ANSI D	SCALE: AS NOTED	SHEET 6 OF 6
--------------	-----------------	--------------

TRANSVERSE PROFILES

210611 TRAFFIC WEEKLY SCAN 8

CAD FILE: 20210611_FAA-ATRD-WS8.DWG