

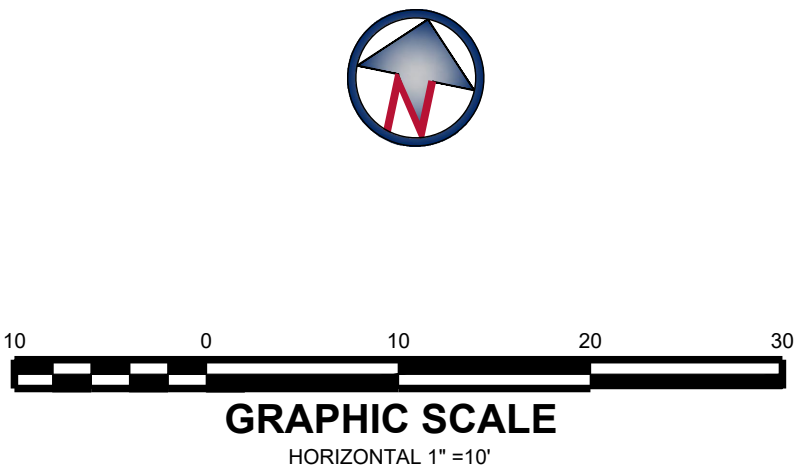


NOTES:

- 1. THE COLOR MAP ABOVE DEPICTS DATA OBTAINED ON 06/18/2021 THROUGH THE USE OF A HIGH DEFINITION LASER SCAN.
- 2. THE PROFILES SHOWN IN SHEETS 2 THROUGH 6 COMPARE TWO SET OF HIGH DEFINITION LASER SCANS:
  - A) GREY = 04/02/2021
  - B) BLACK = 06/18/2021
- 3. HORIZONTAL AND VERTICAL INFORMATION IS BASED UPON INFORMATION PROVIDED IN DIGITAL CAD FILE NAMED CC09-DEMO-ABL.T.dwg.









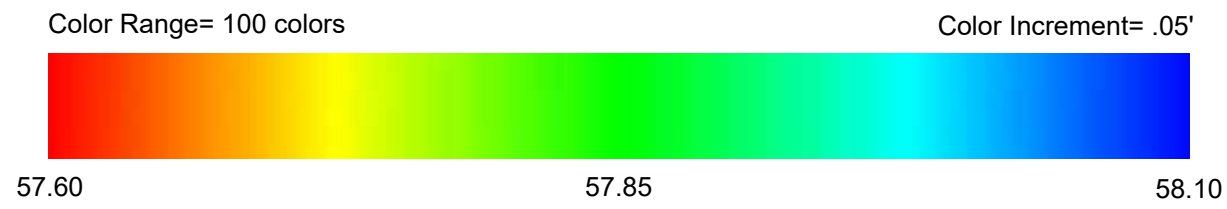


					<div>LOCATION KEY MAP</div> <div>NAPTf BUILDING</div> <div>NORTH WALL</div> <div></div> <div>SOUTH WALL</div>					<div>wsp</div> <div>WSP USA Inc.</div> <div>500 Summit Lake Drive,</div> <div>Suite 450</div> <div>Valhalla, NY 10595</div> <div>914-747-1120</div>	FOR	<div></div> <div>FEDERAL AVIATION ADMINISTRATION</div> <div>NATIONAL AIRPORT PAVEMENT TEST FACILITY</div> <div>ATLANTIC CITY AIRPORT</div> <div>NEW JERSEY 08234</div>			<div>FULL SURVEY</div> <div>210618 TRAFFIC WEEKLY SCAN 9</div>		

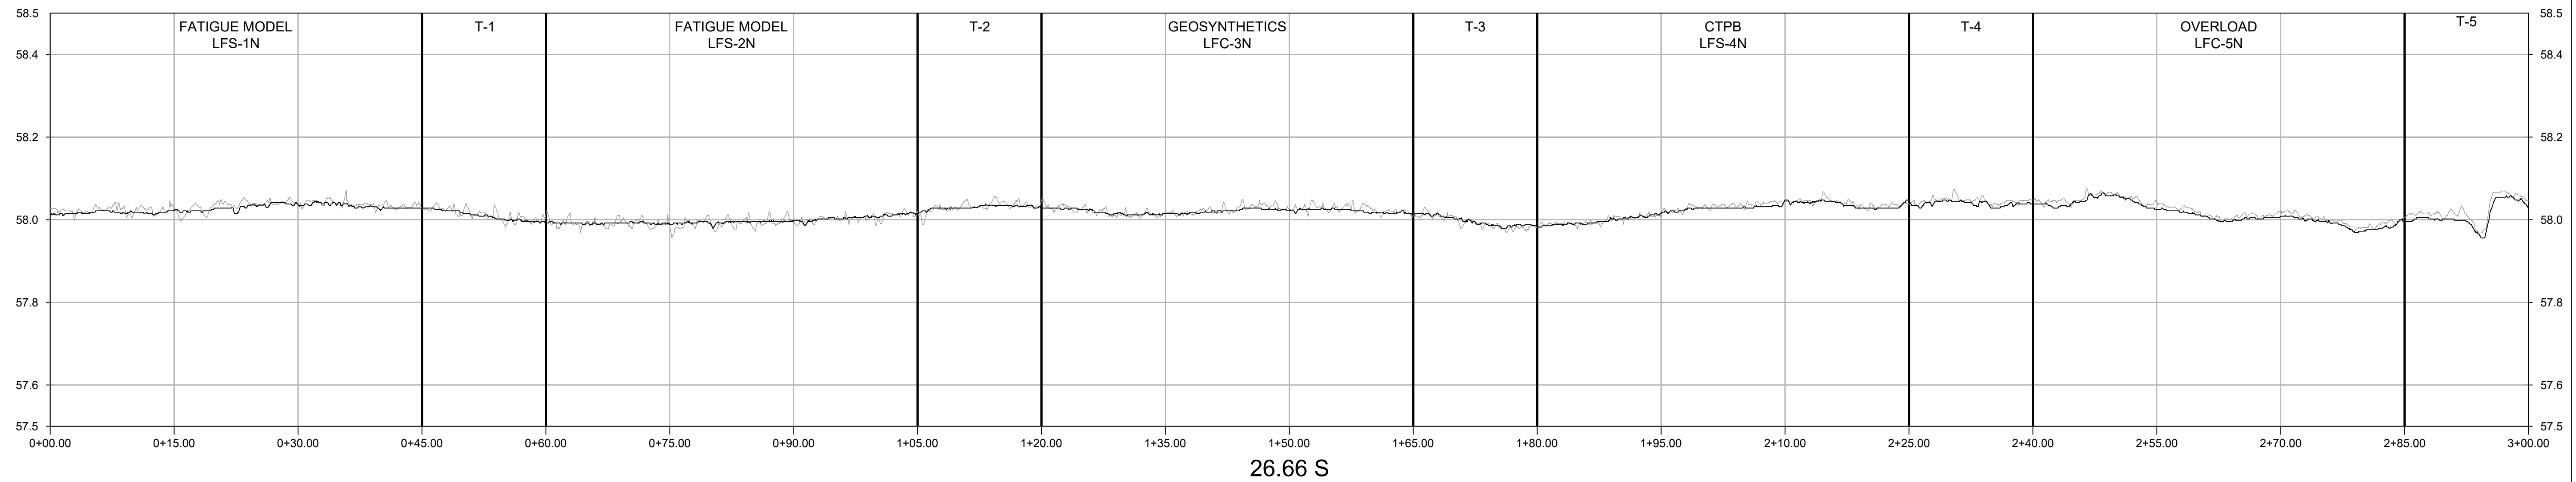






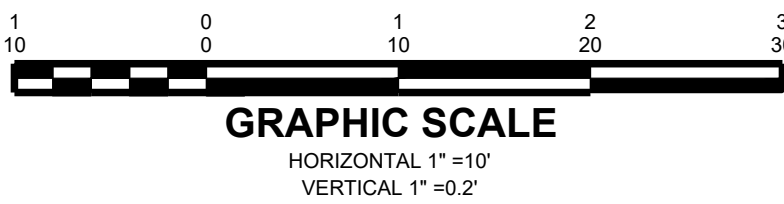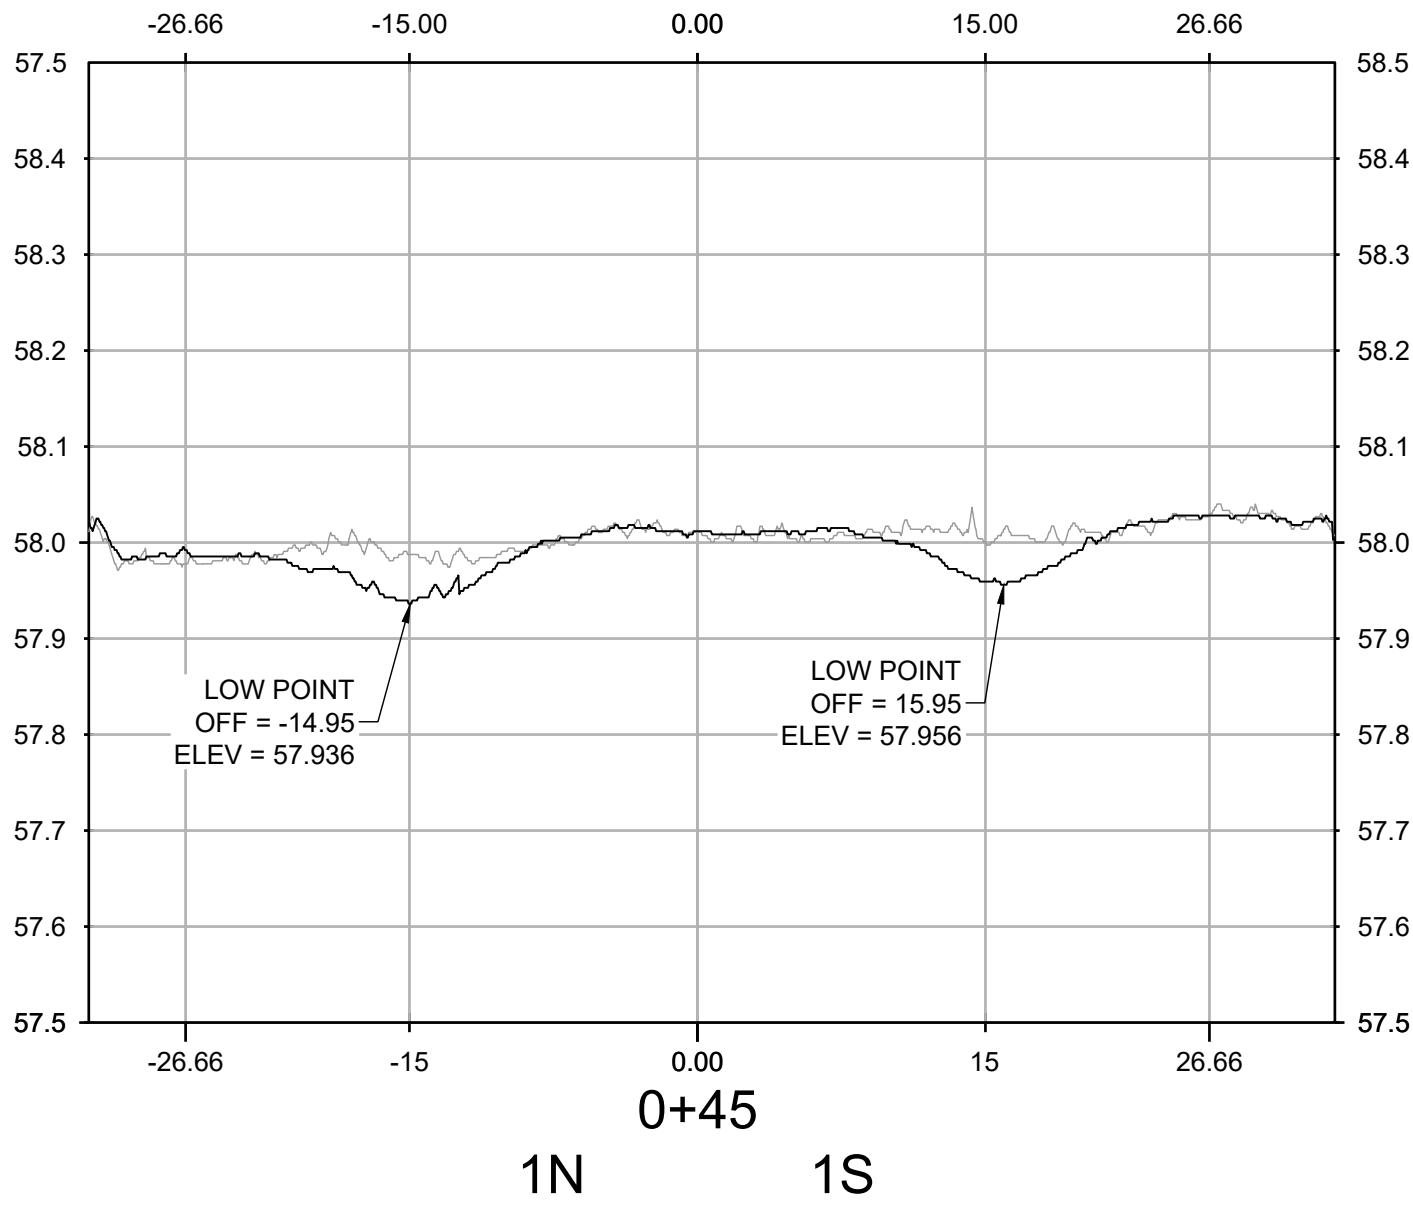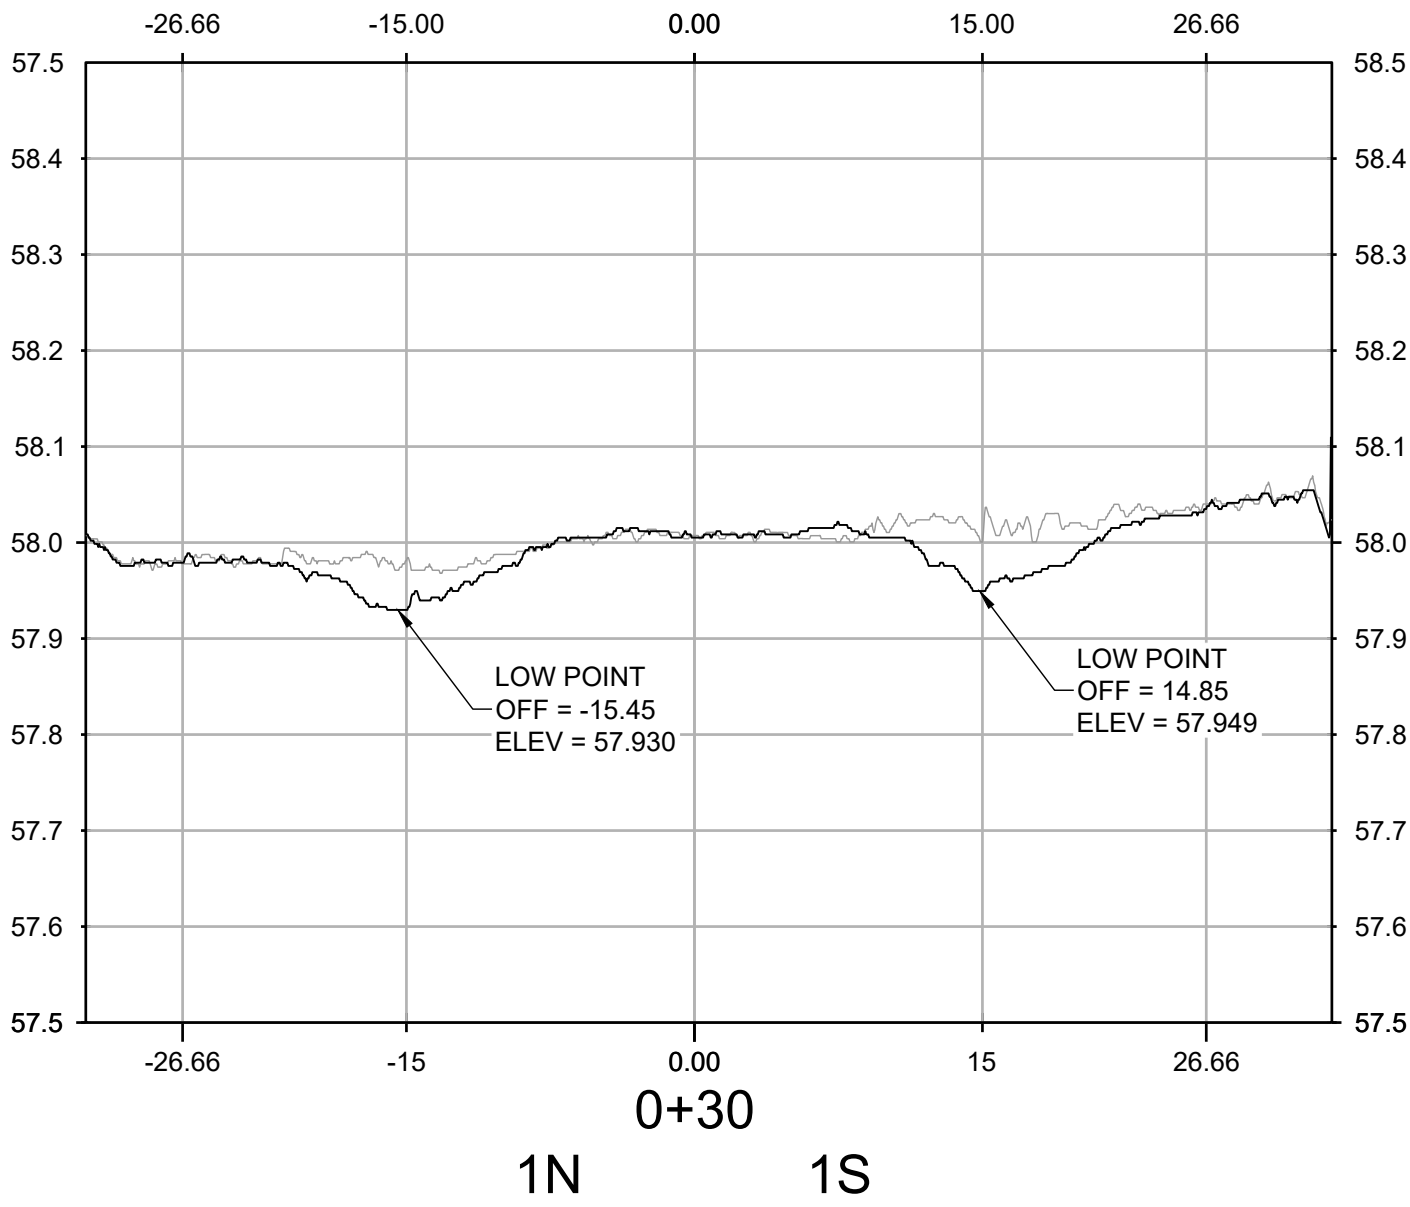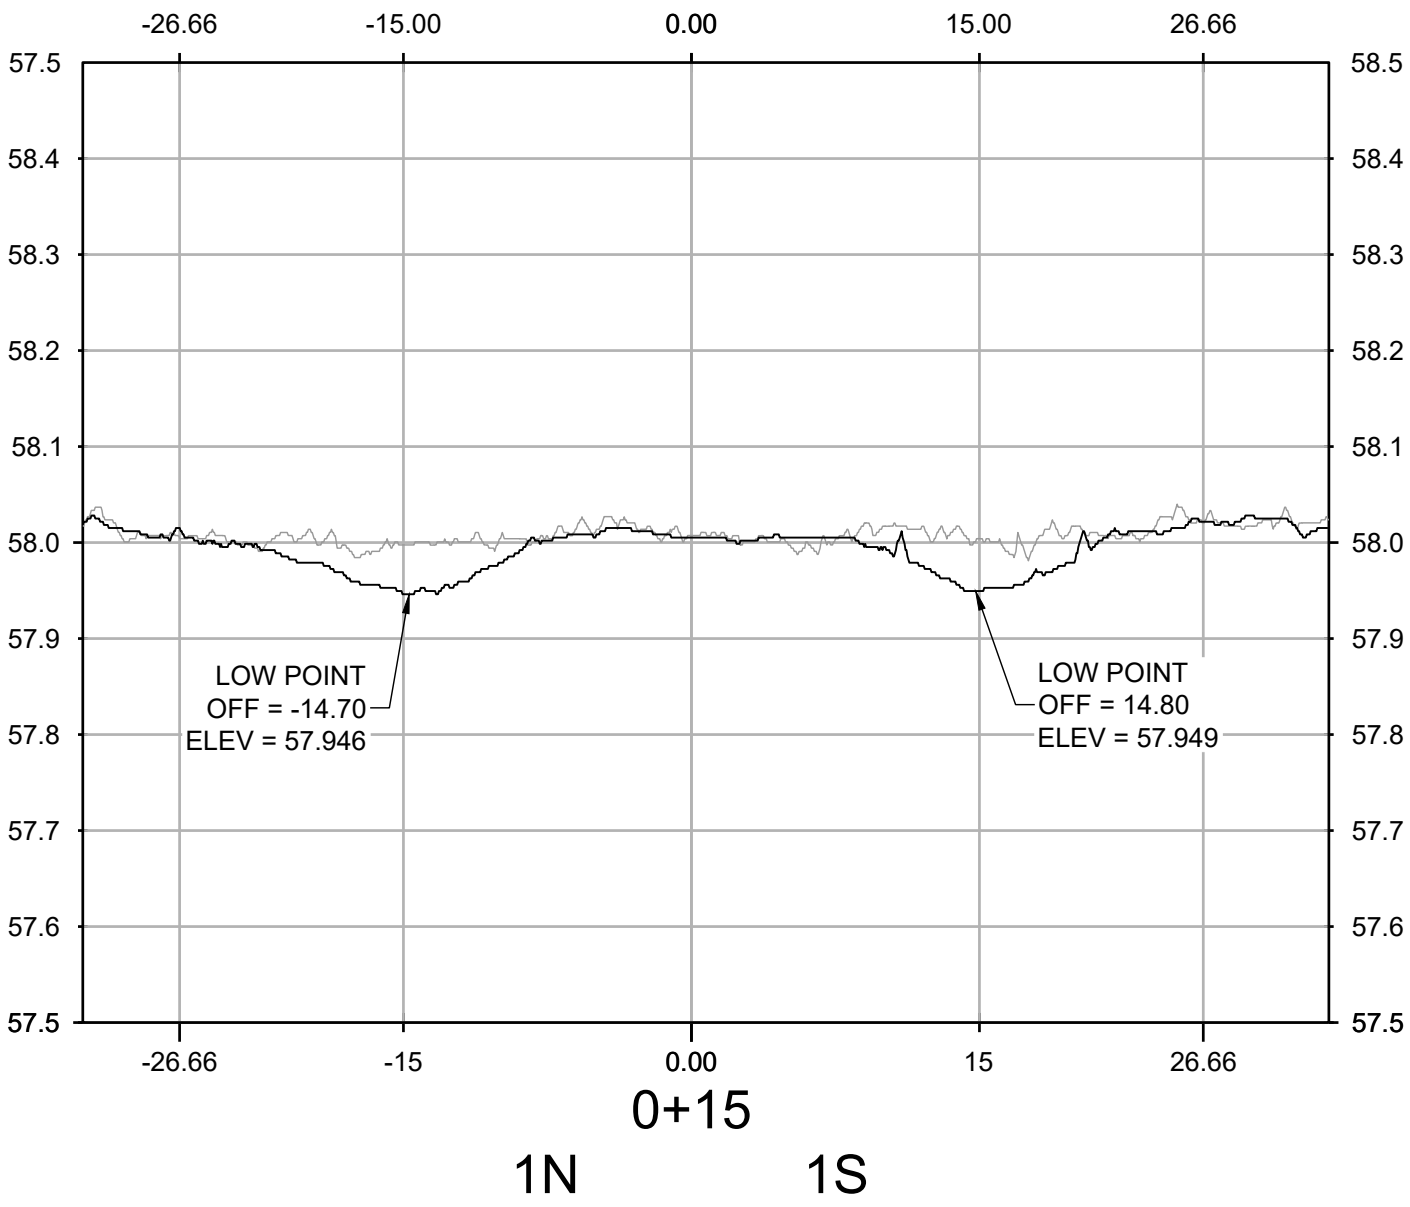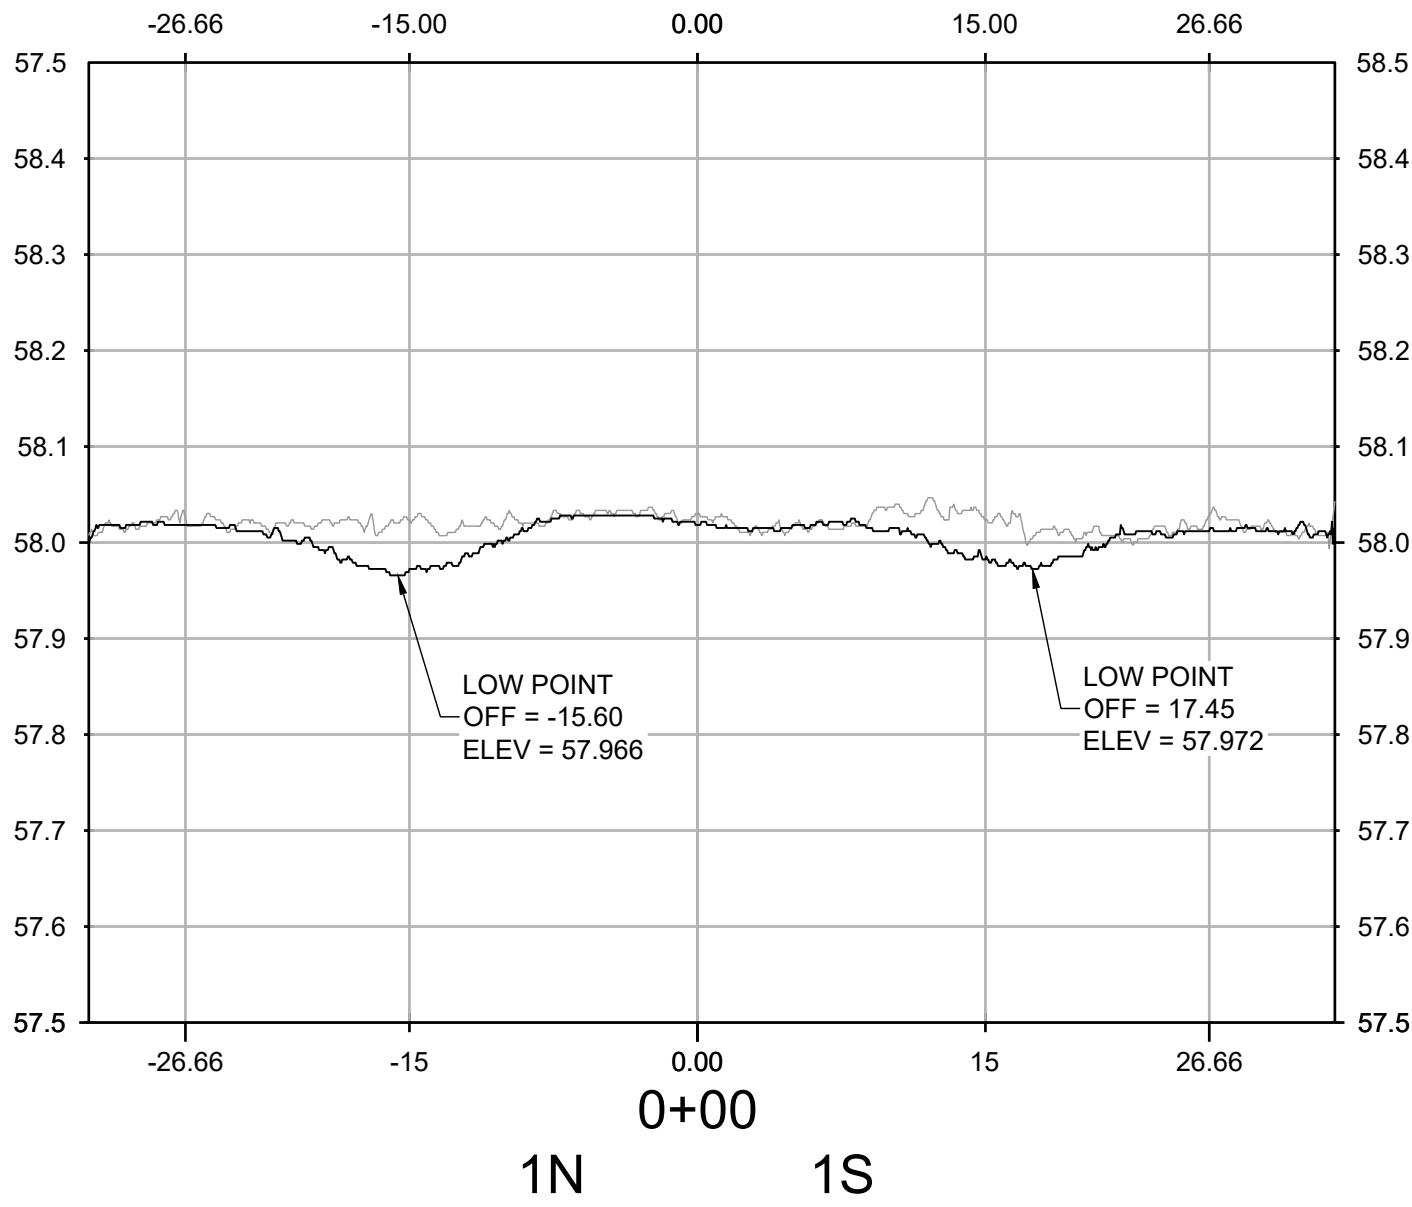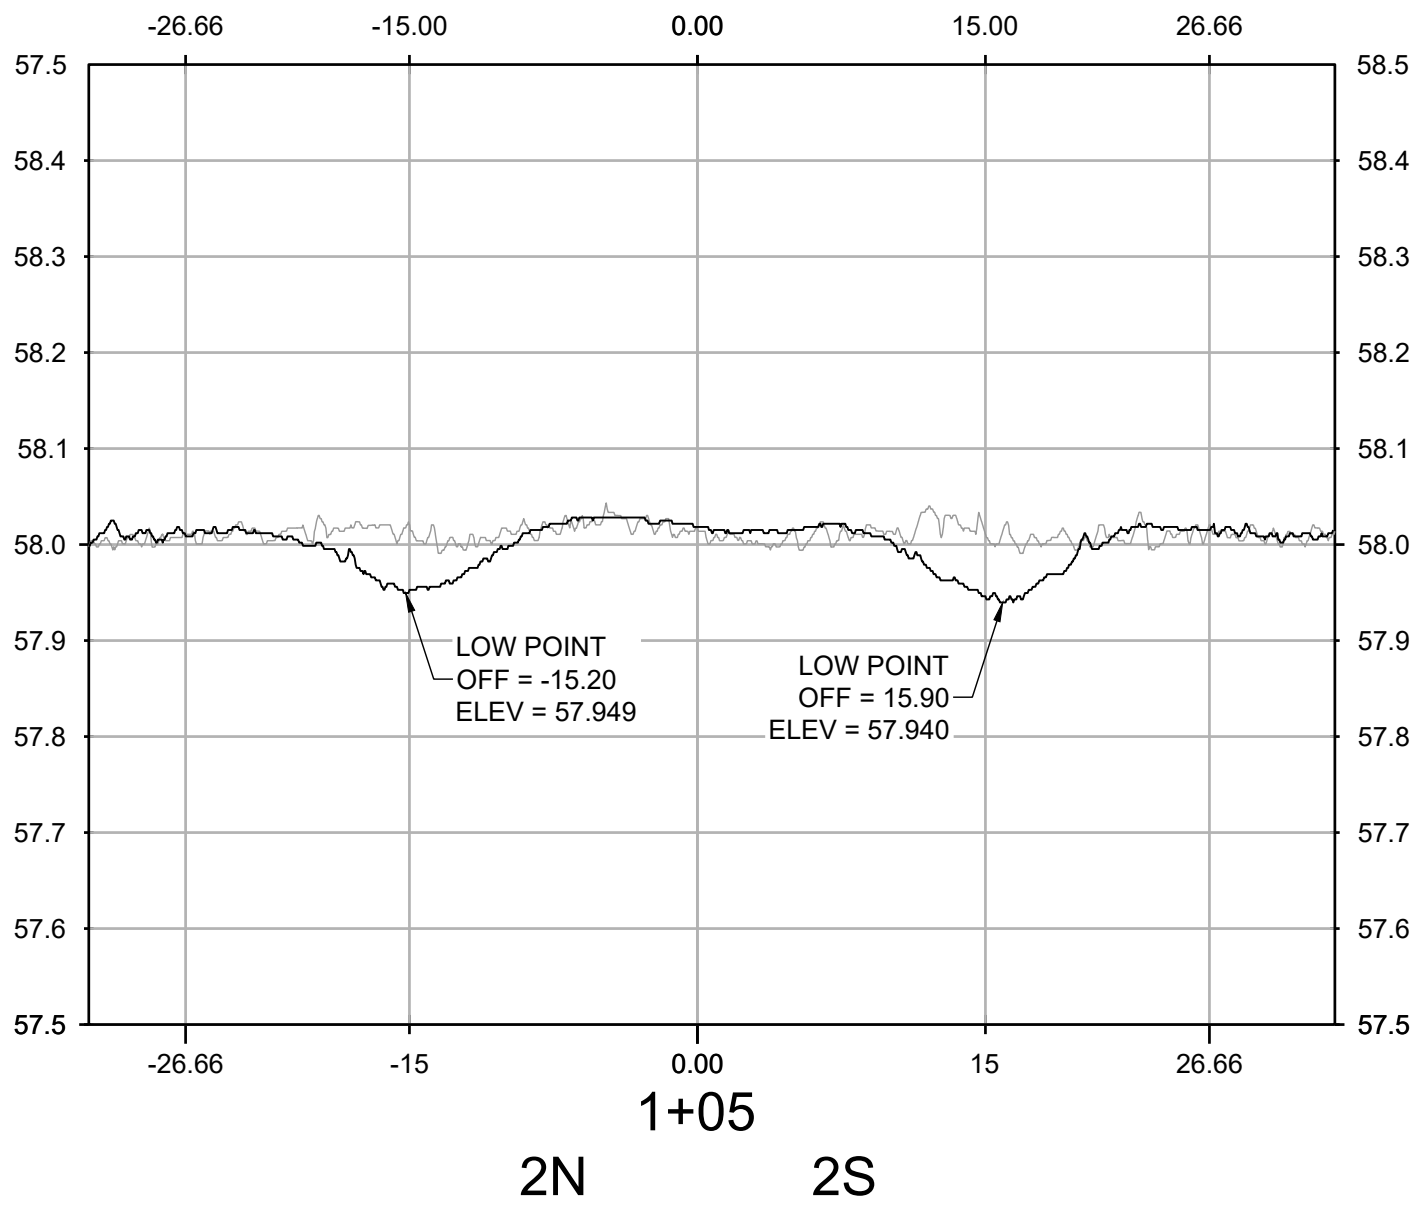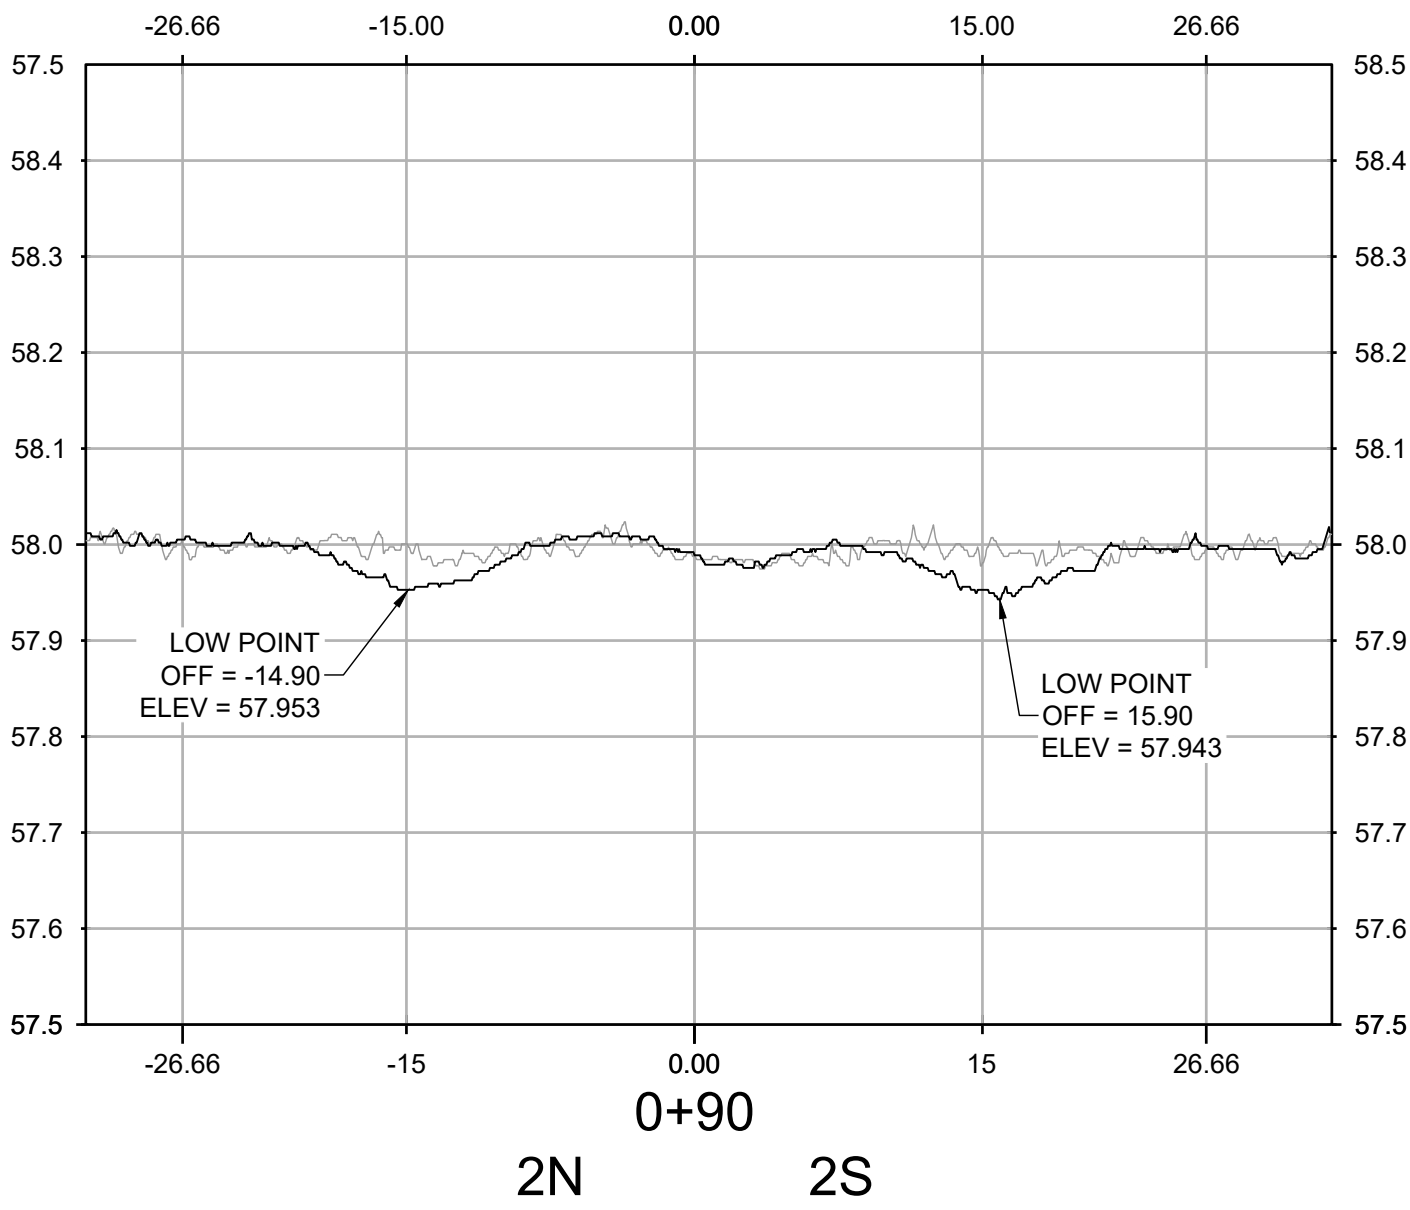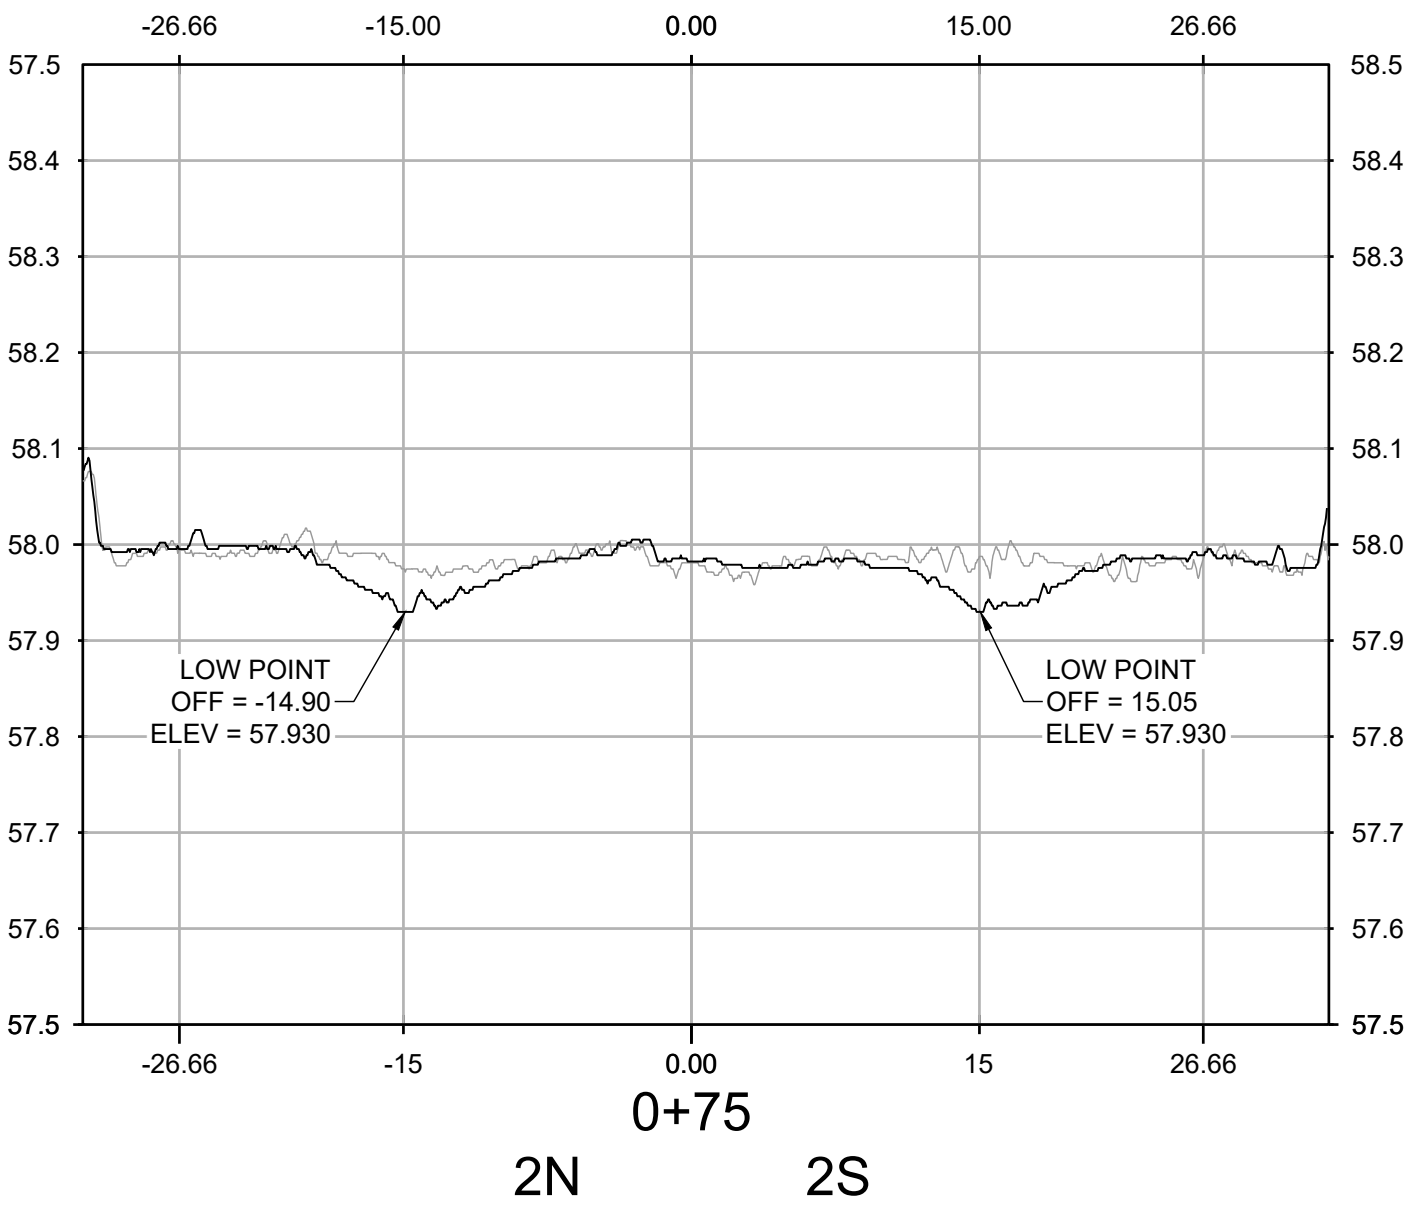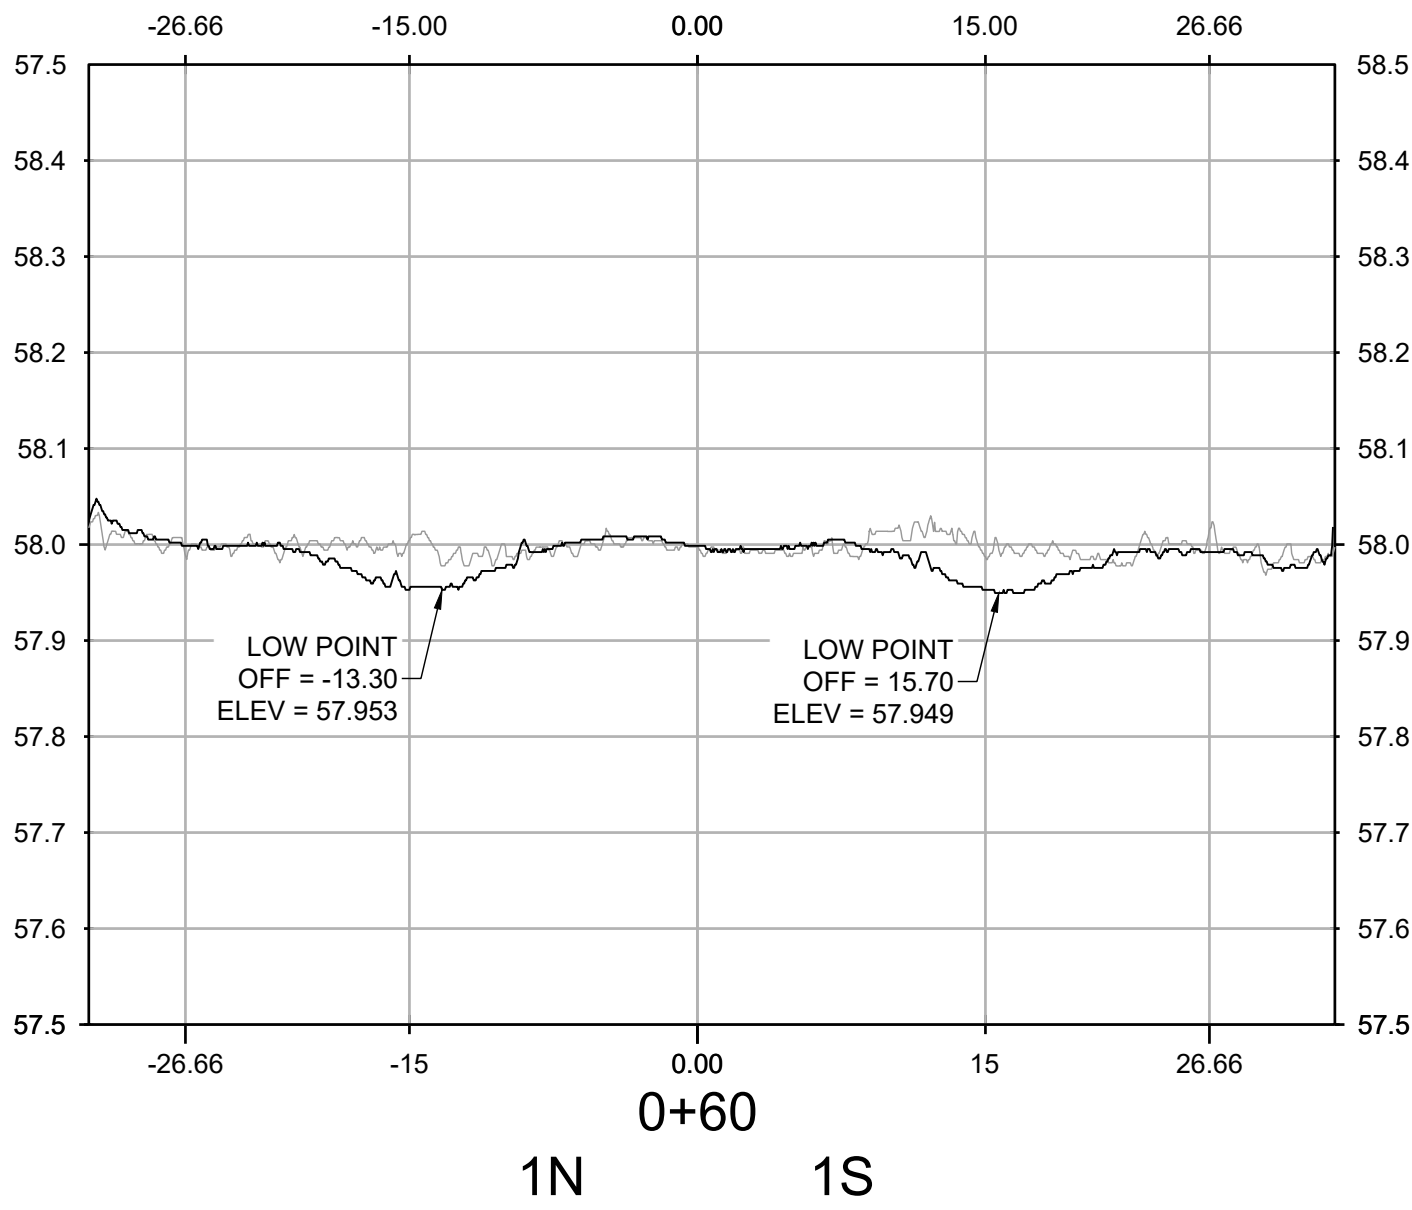

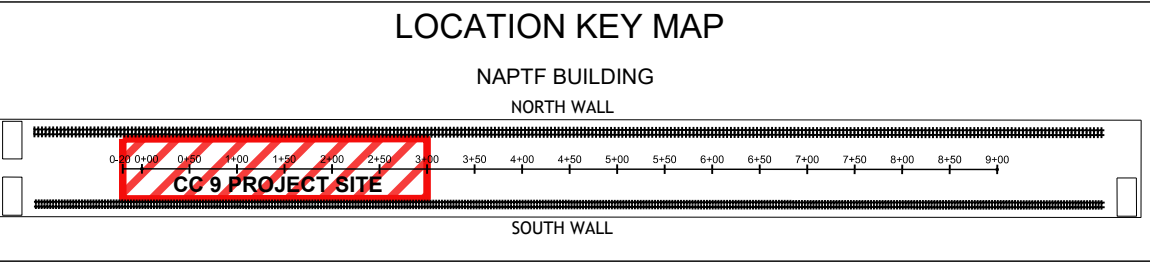

NO.	REVISIONS	DATE	BY	CHK	APR





WSP USA Inc.  
500 Summit Lake Drive,  
Suite 450  
Valhalla, NY 10595  
914-747-1120

FOR



NATIONAL  
AIRPORT PAVEMENT  
TEST FACILITY  
ATLANTIC CITY  
AIRPORT  
NEW JERSEY 08234

	NAME	DATE
DRAWN	A. KANNAN	06/24/2021
CHECKED	C. UNZICKER	06/25/2021
FAA APPROVAL DATE:		

PROJECT NO: CC9










SIZE: ANSI D

SCALE: AS NOTED


SHEET 4 OF 6



CAD FILE: 20210618\_FAA-ATRD-WS9.DWG

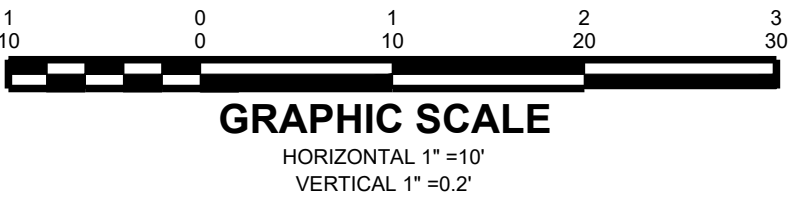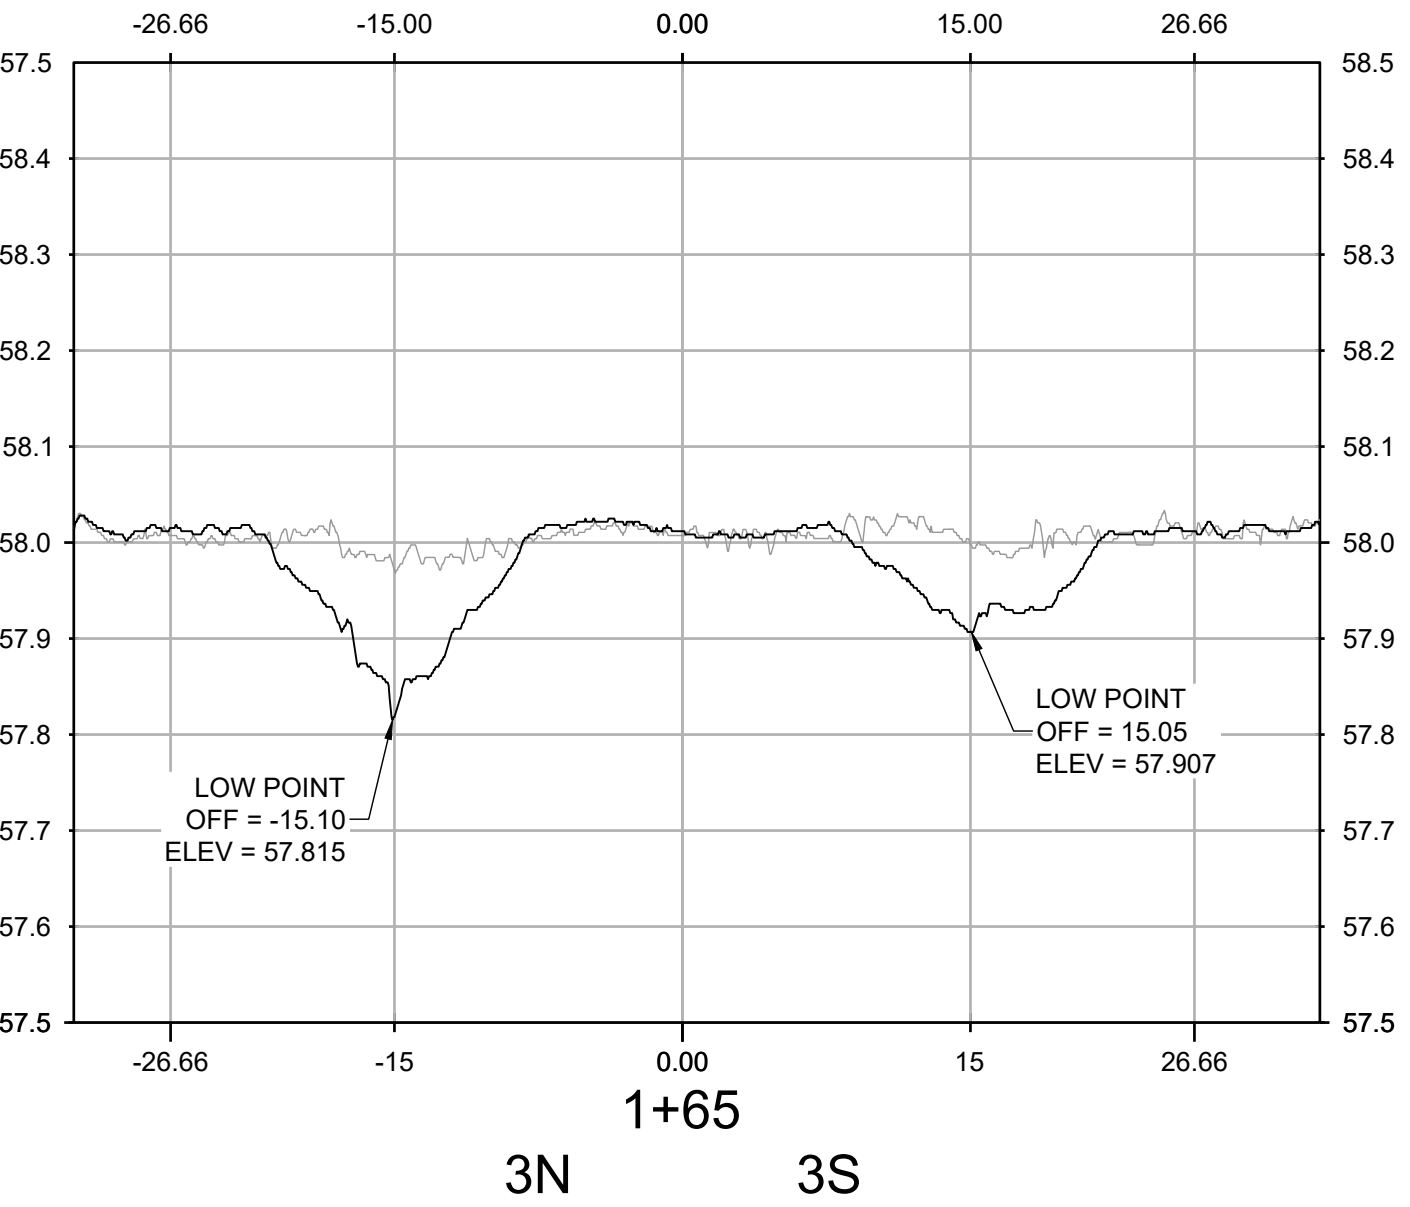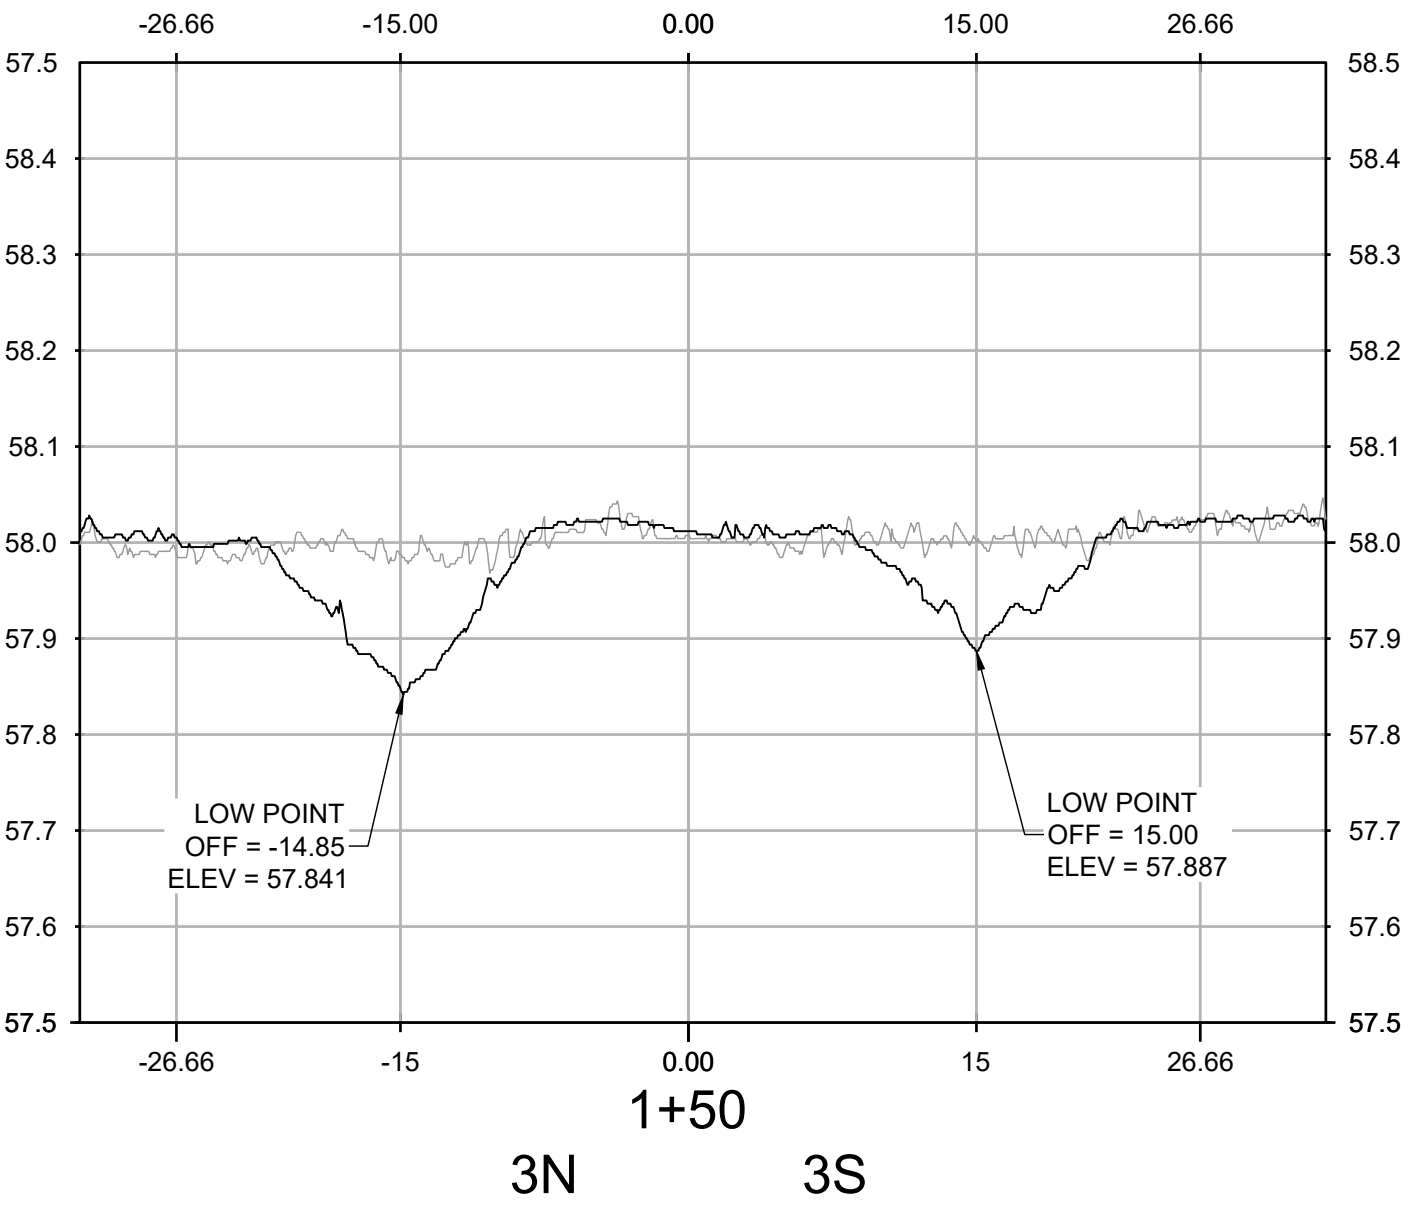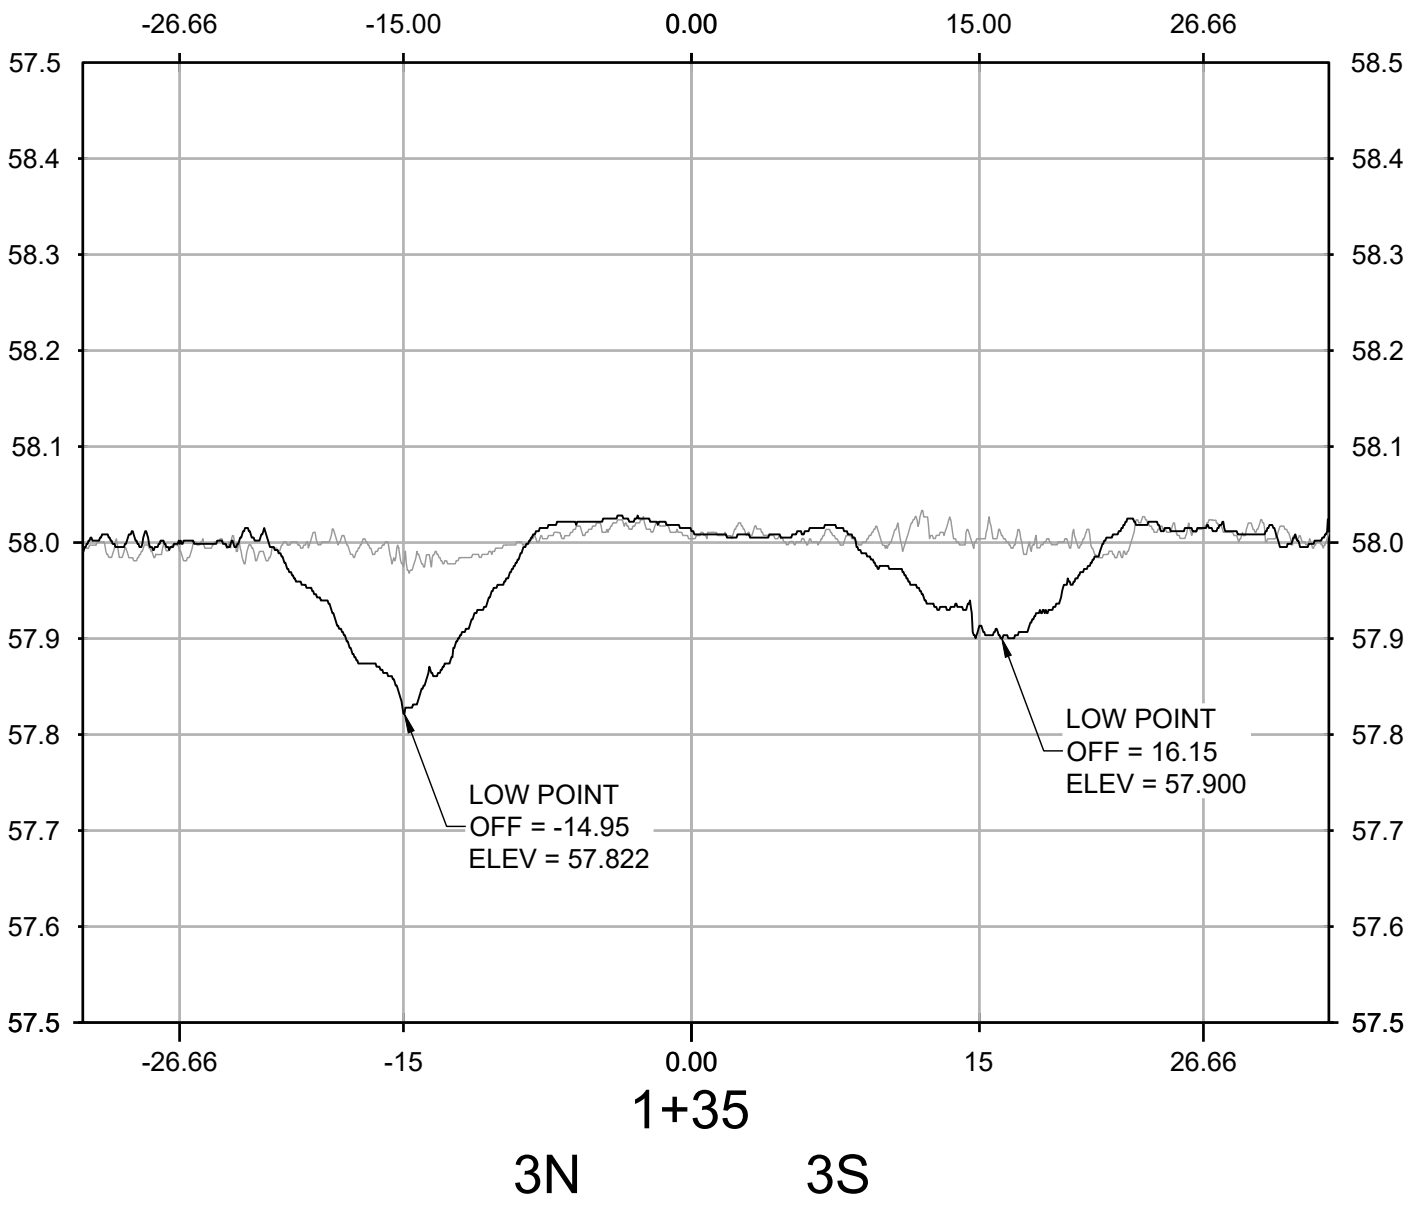
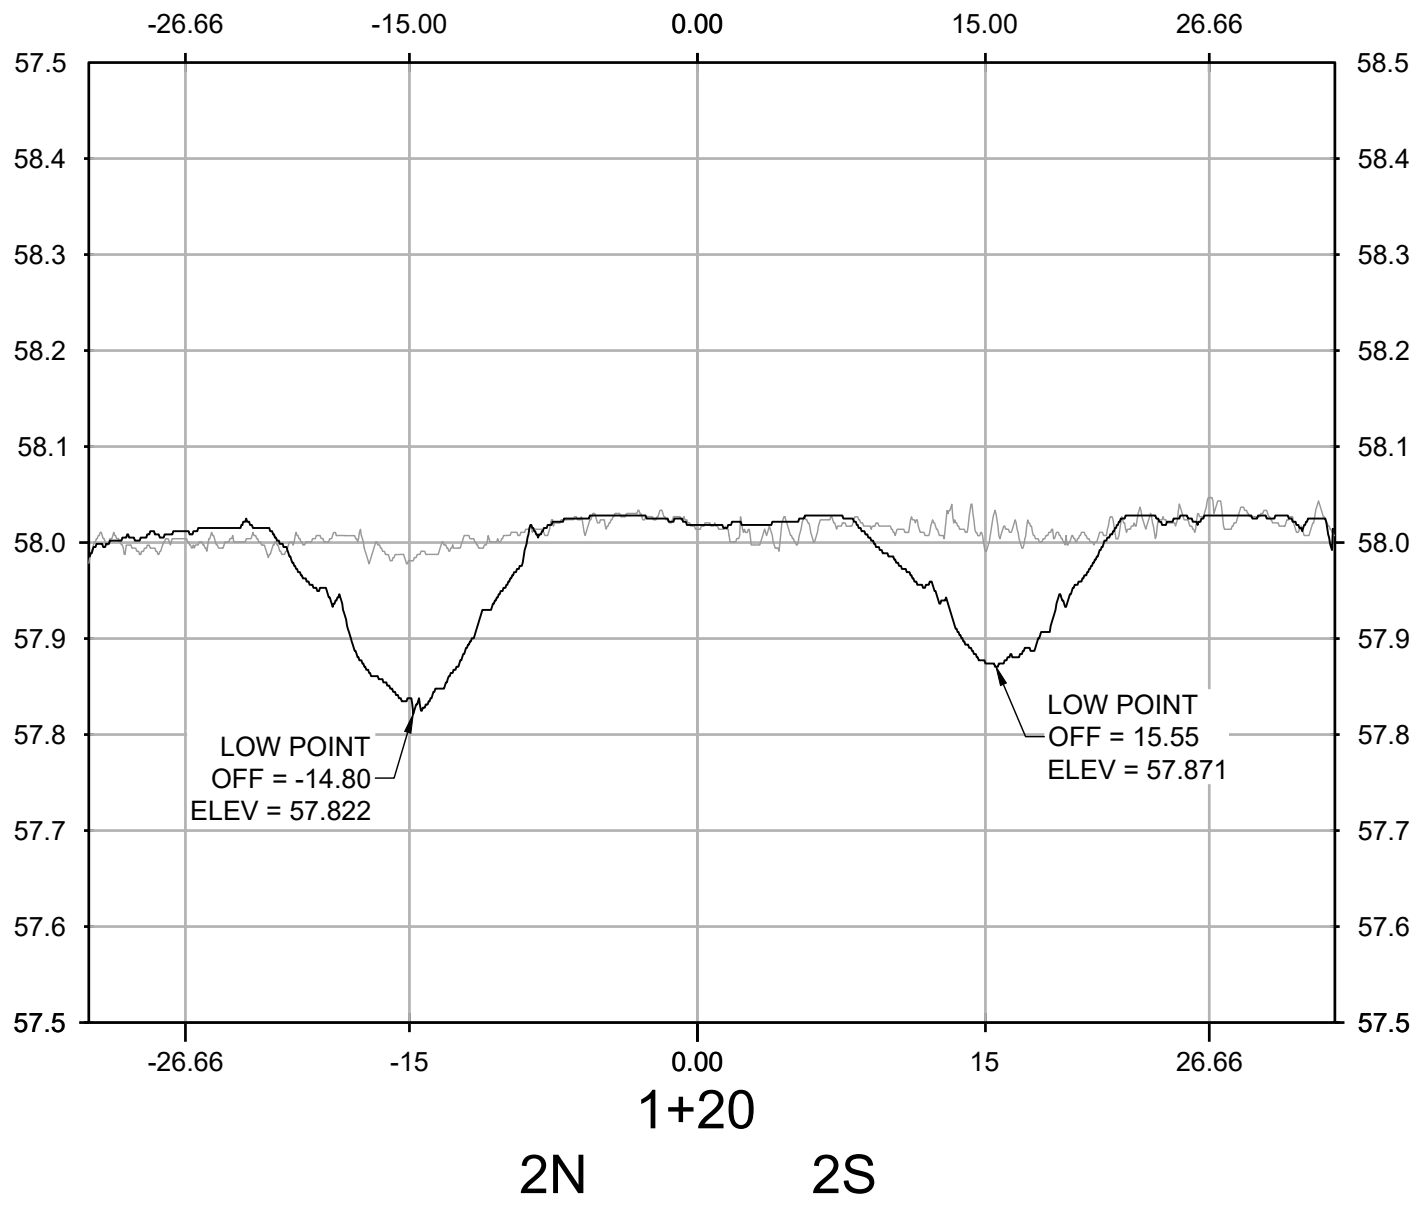
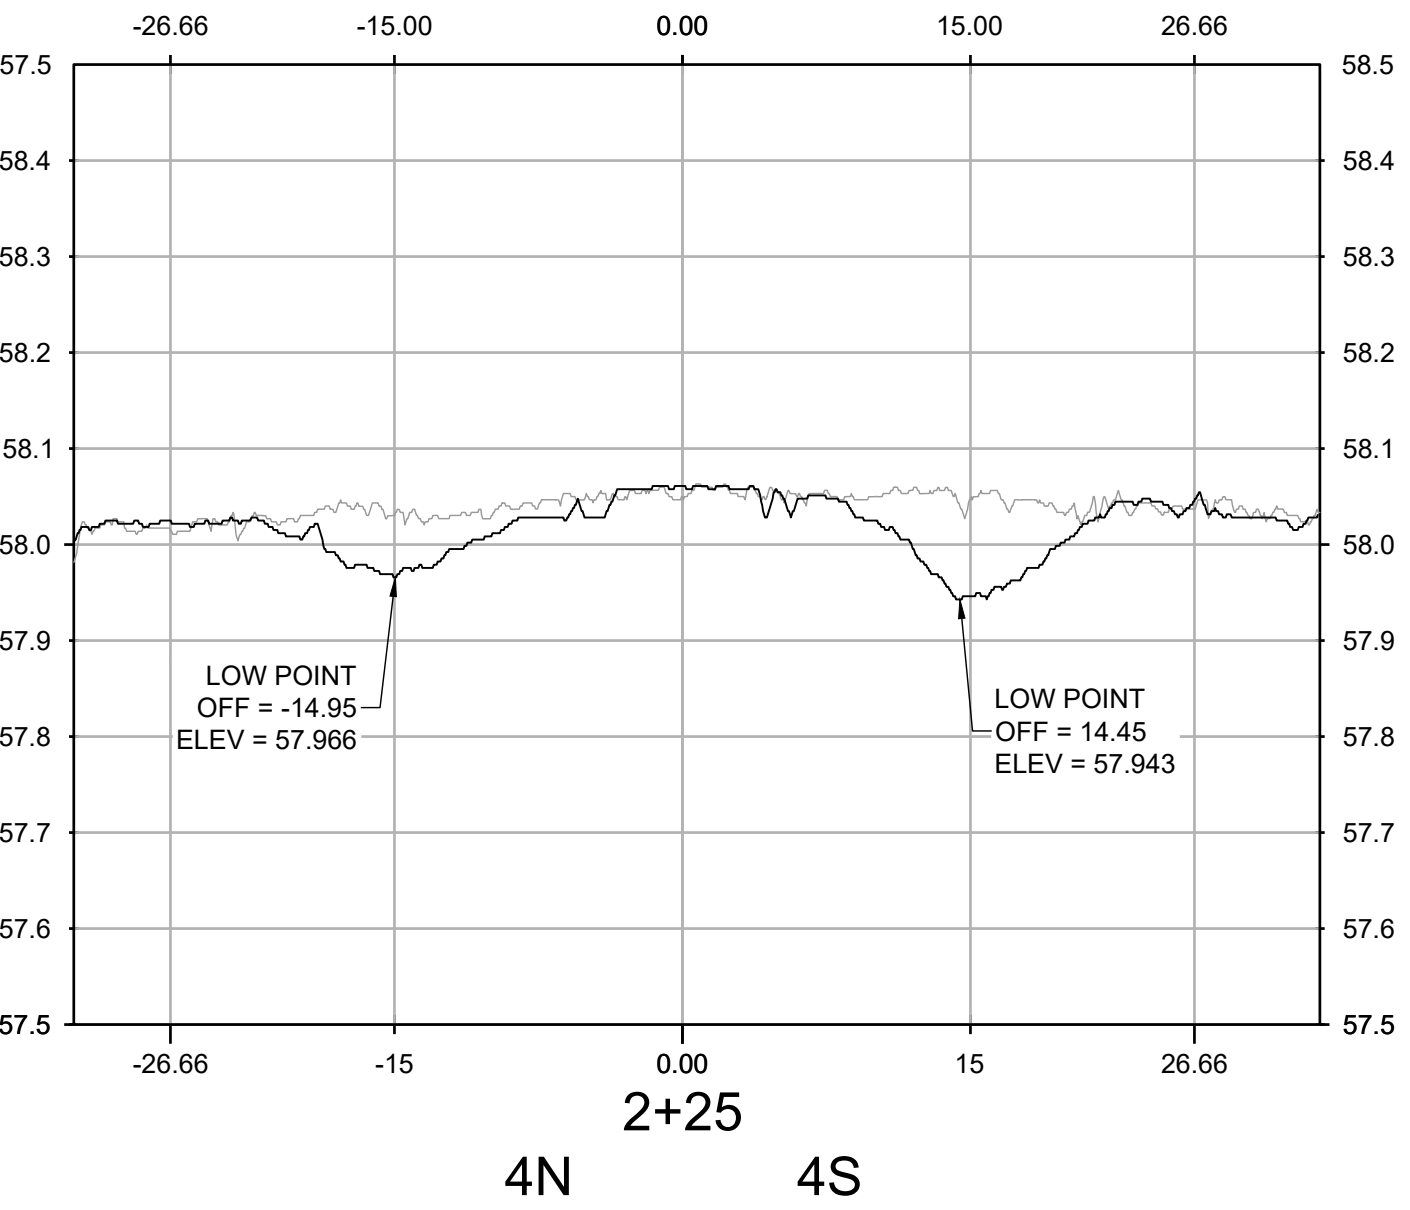
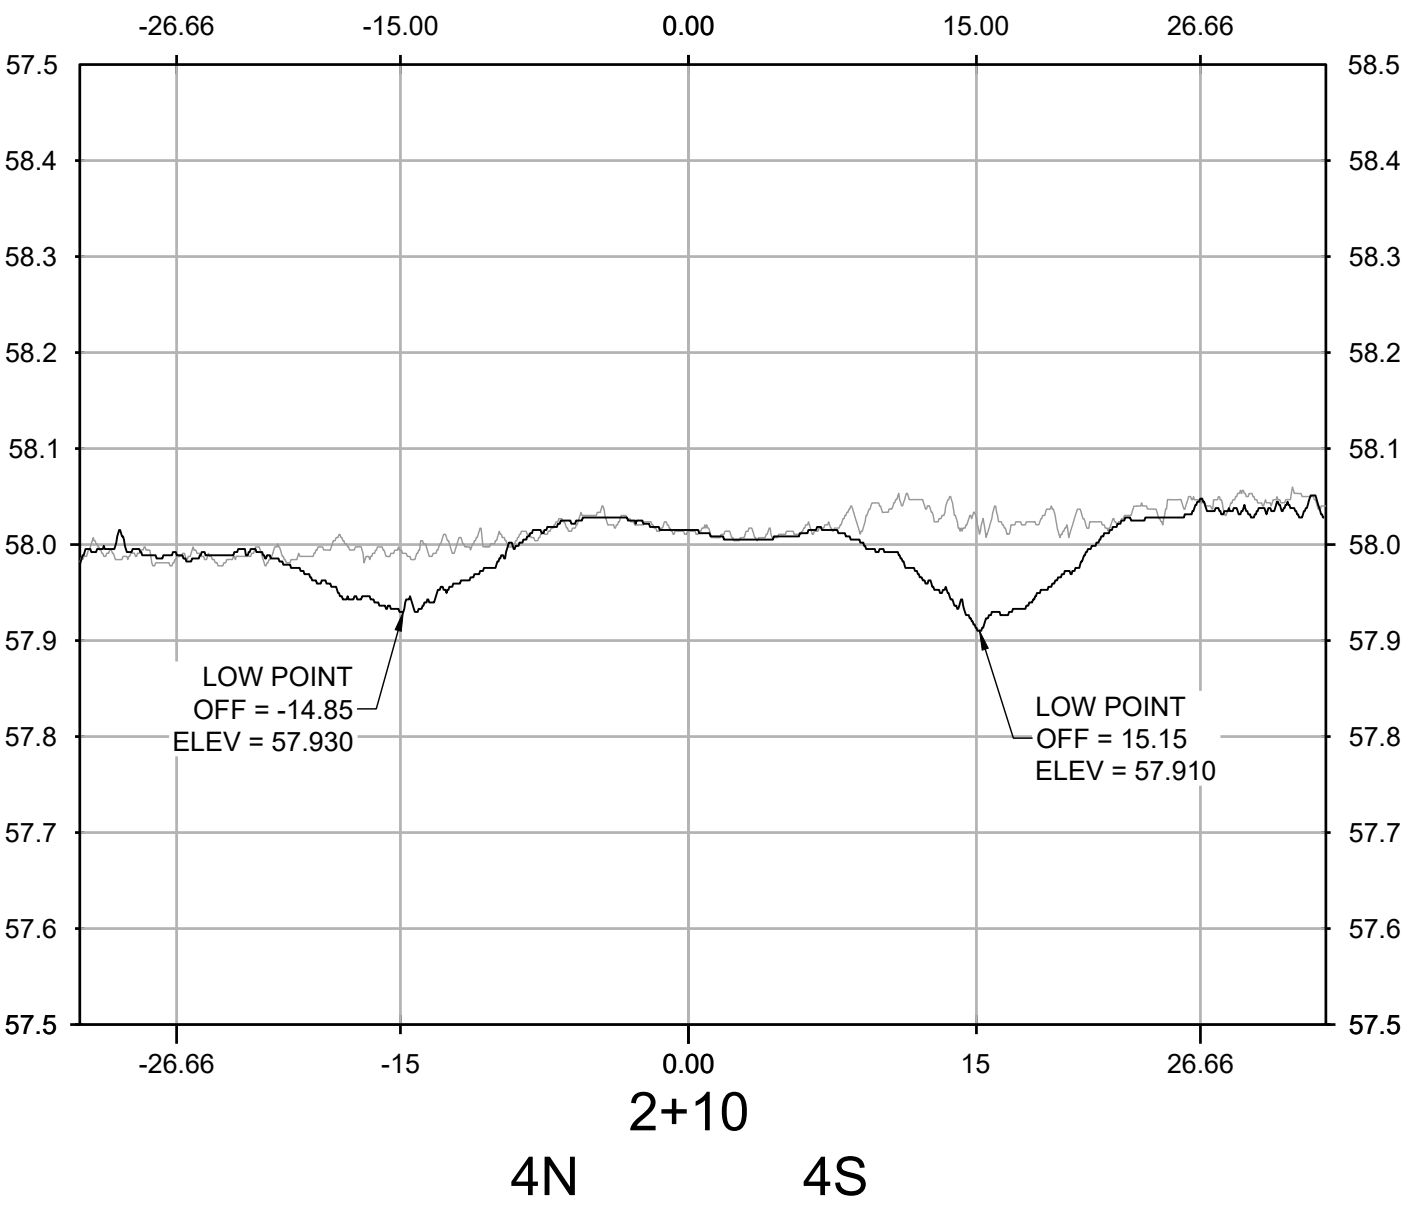
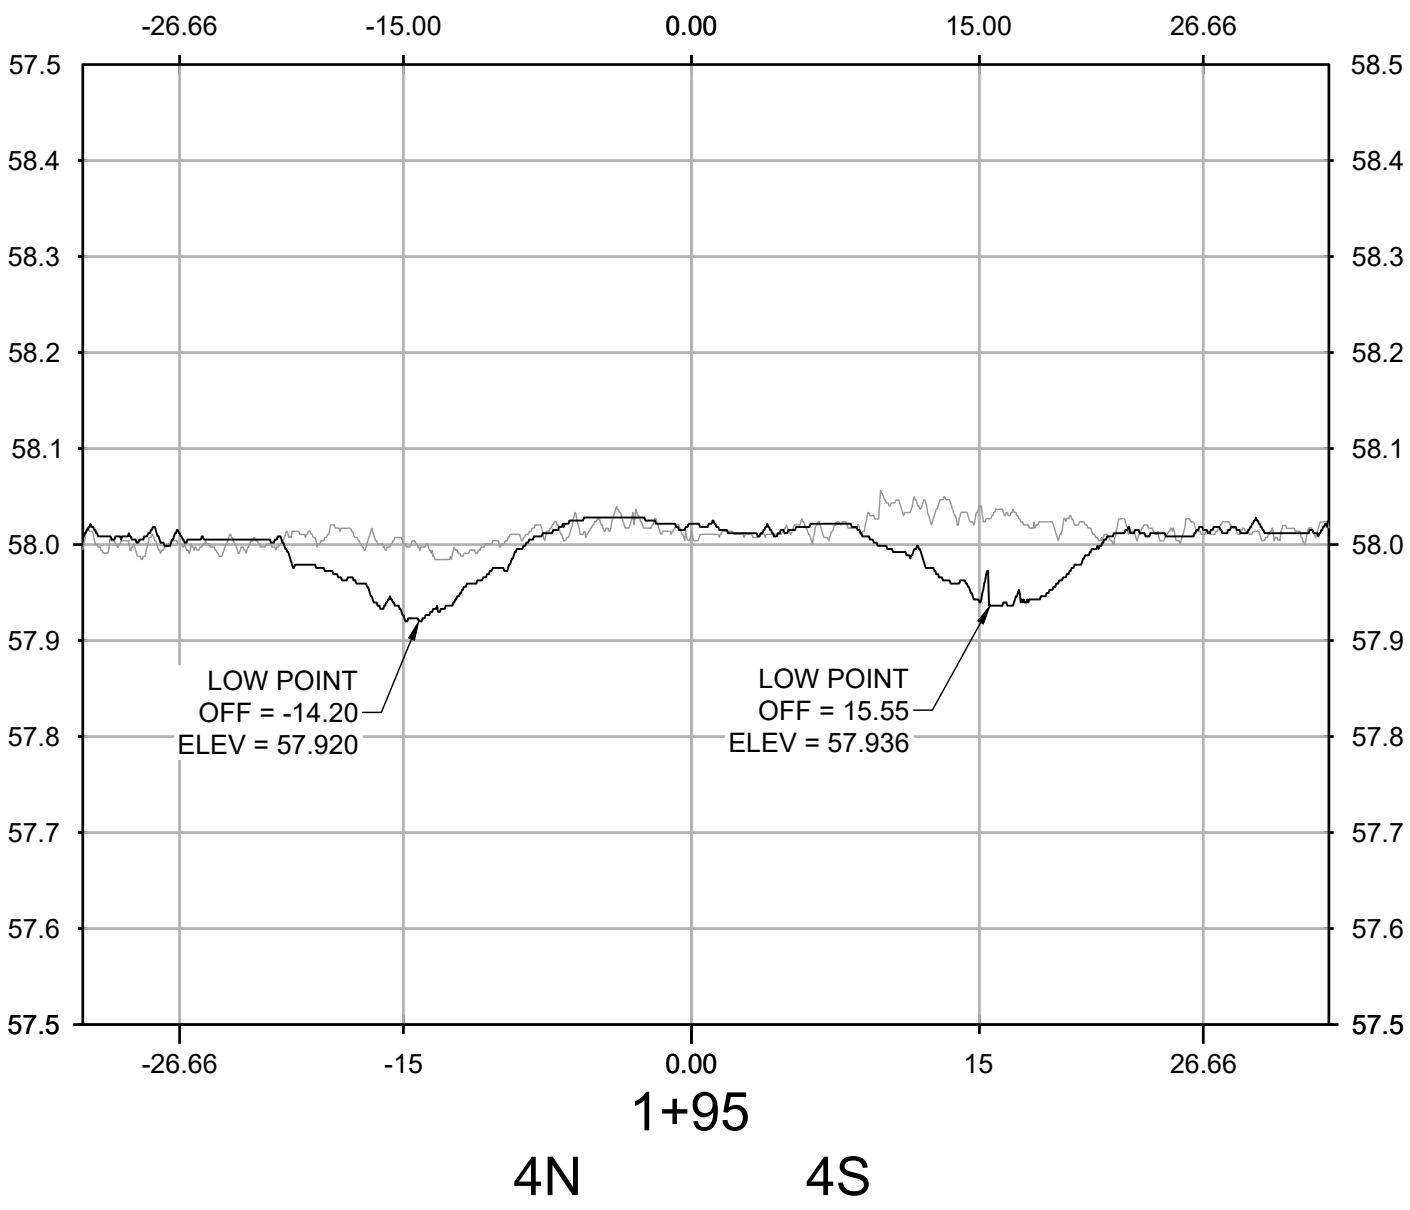
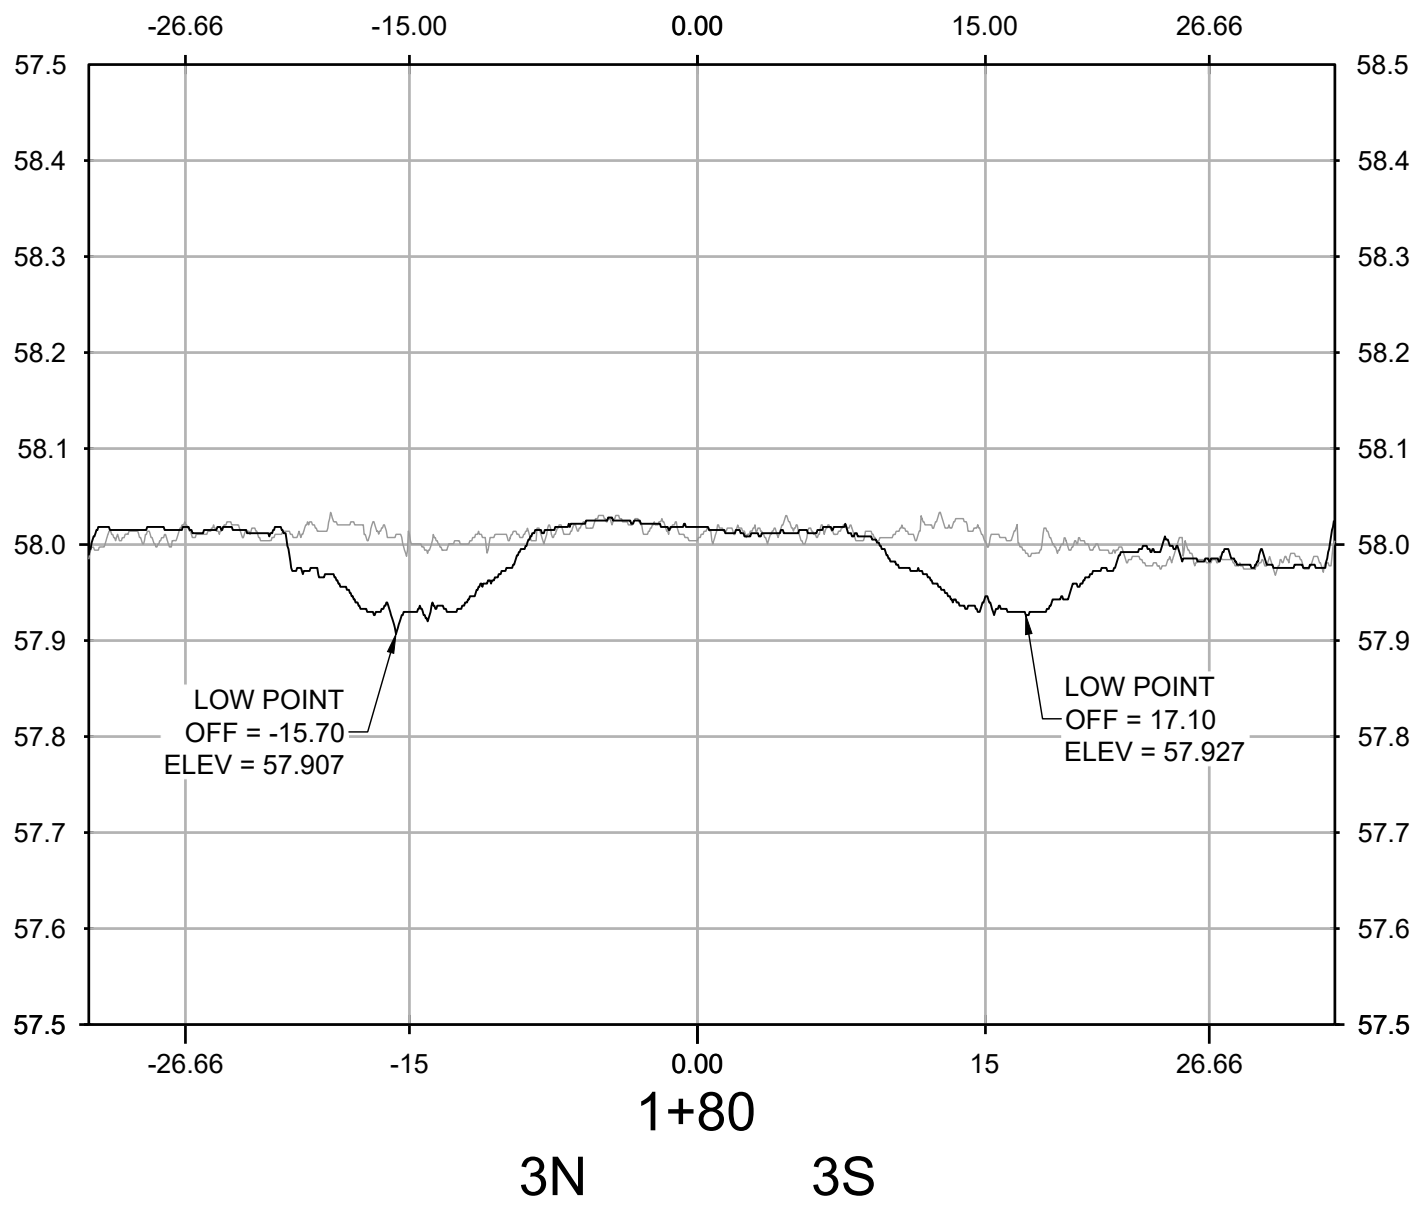
TRANSVERSE PROFILES  
210618 TRAFFIC WEEKLY SCAN 9

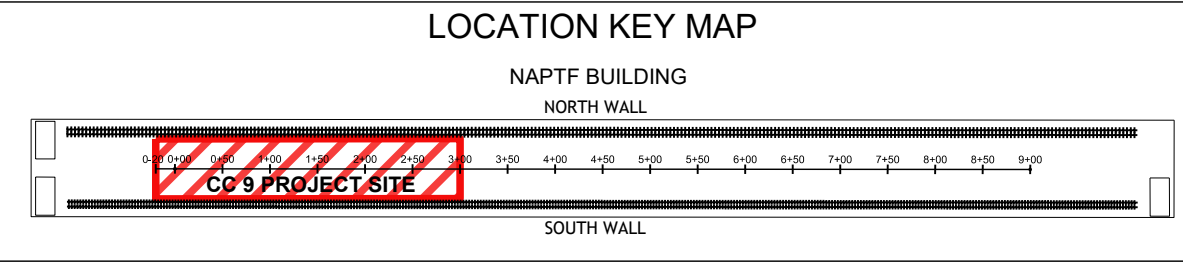


NO.	REVISIONS	DATE	BY	CHK	APR




 <div>WSP USA Inc. 500 Summit Lake Drive, Suite 450 Valhalla, NY 10595 914-747-1120</div>	FOR	 <div>NATIONAL AIRPORT PAVEMENT TEST FACILITY ATLANTIC CITY AIRPORT NEW JERSEY 08234</div>		NAME	DATE	<b>TRANSVERSE PROFILES</b>		
			DRAWN	A. KANNAN	06/24/2021	<b>210618 TRAFFIC WEEKLY SCAN 9</b>		
			CHECKED	C. UNZICKER	06/25/2021			
			FAA APPROVAL DATE:					
PROJECT NO: CC9			SIZE: ANSI D		SCALE: AS NOTED		SHEET 5 OF 6	

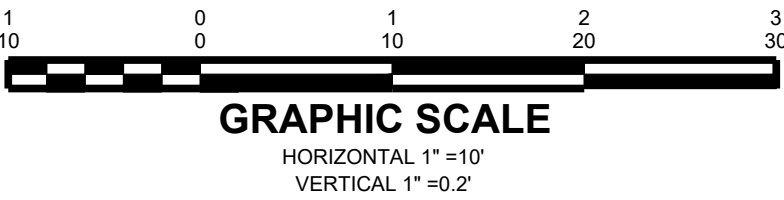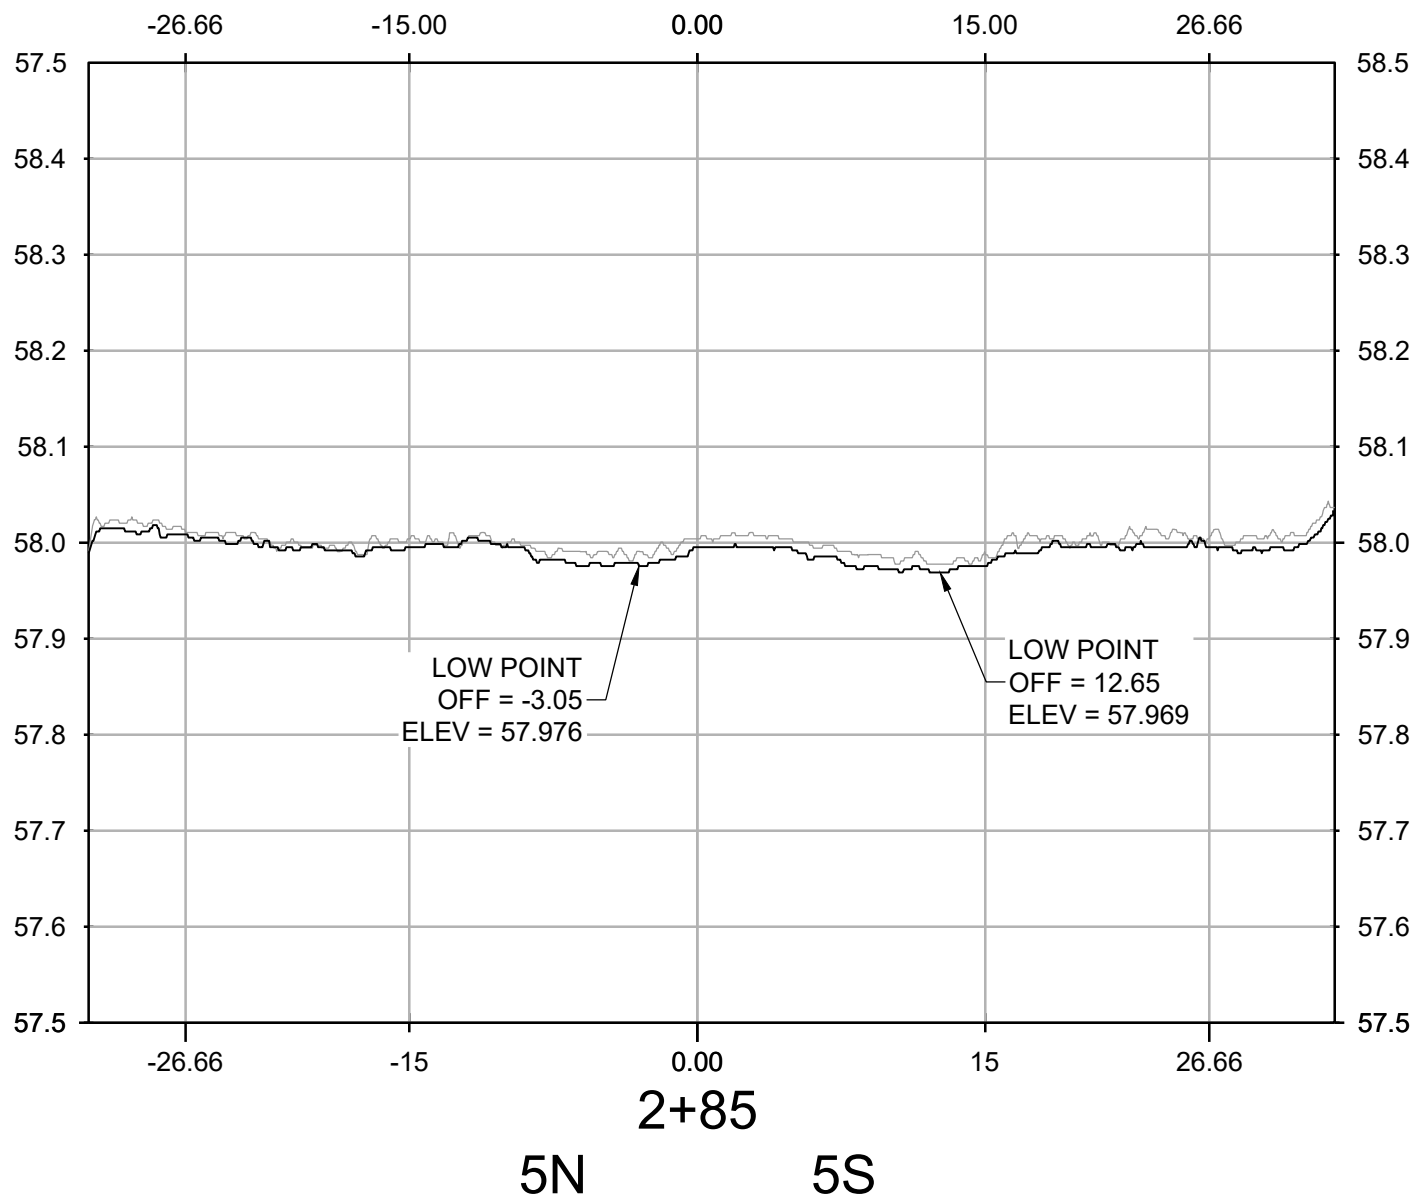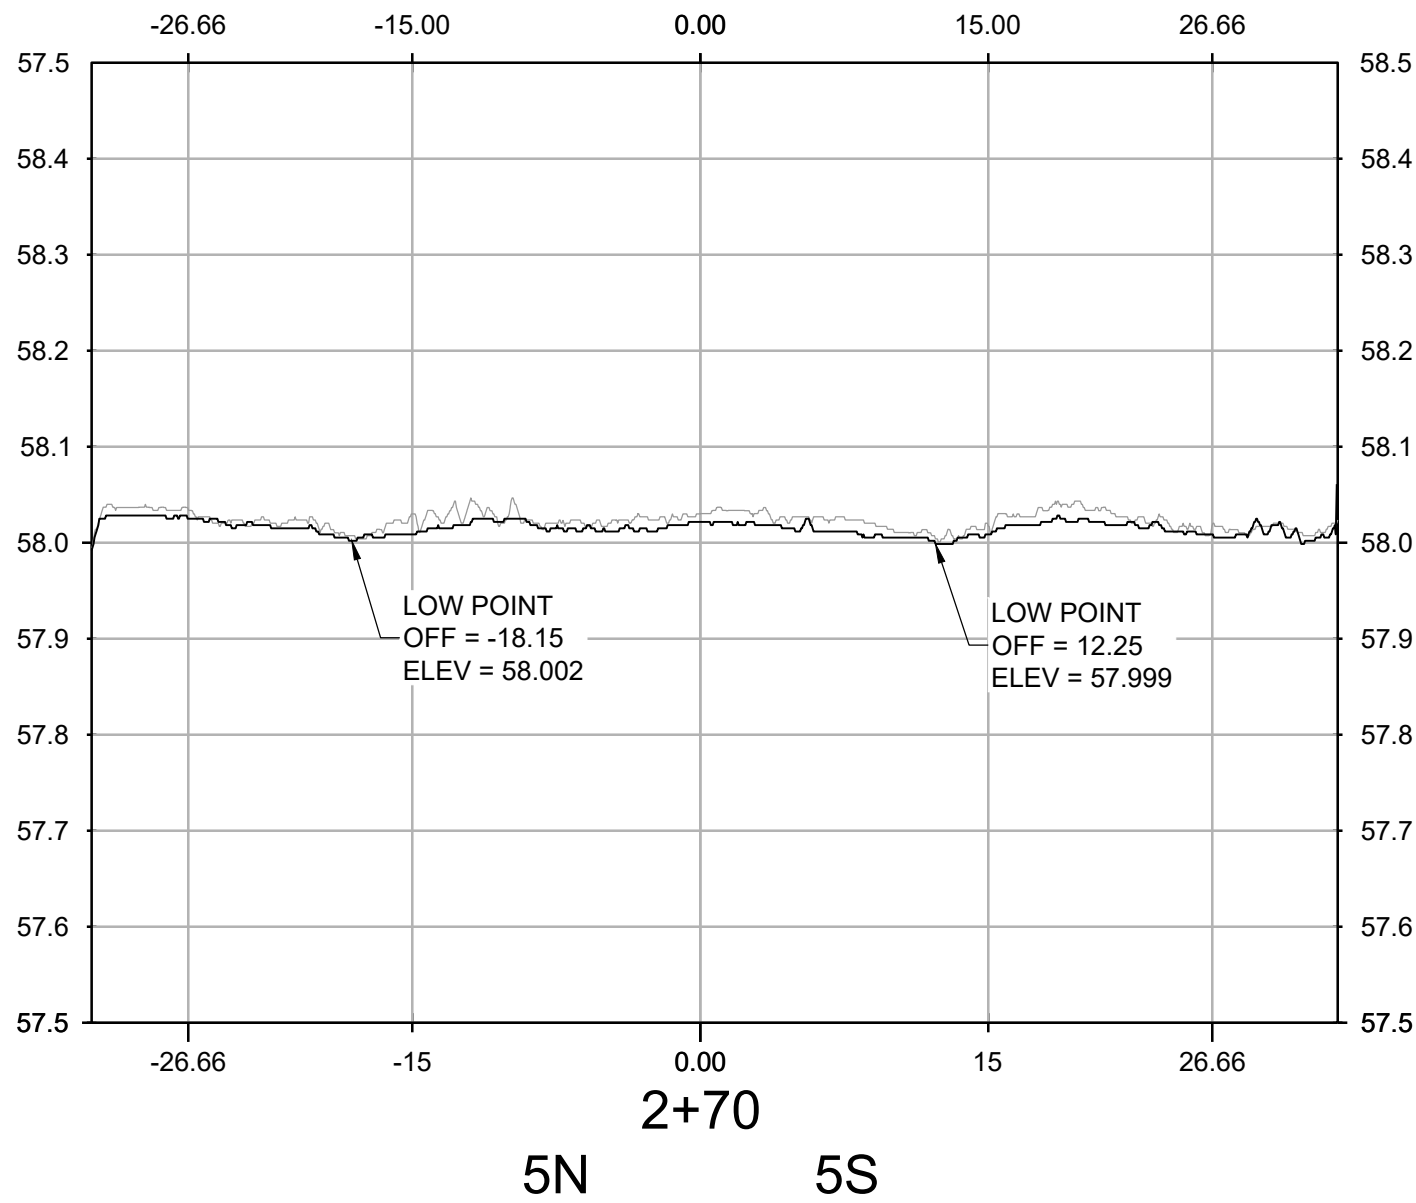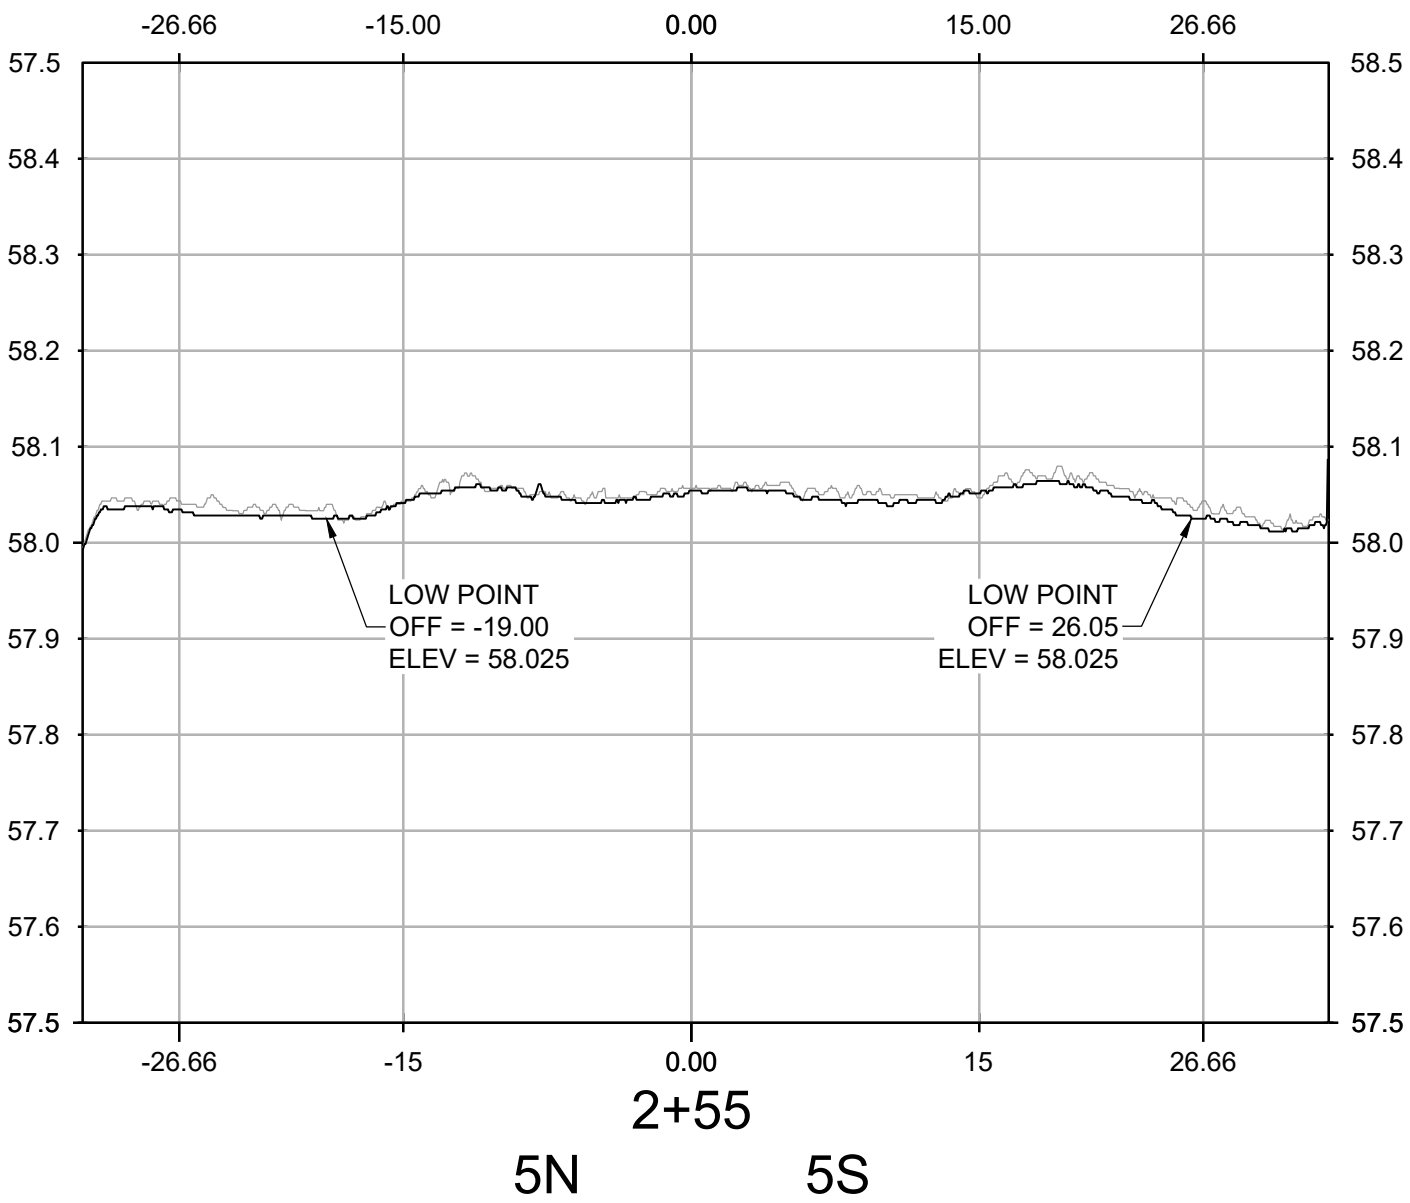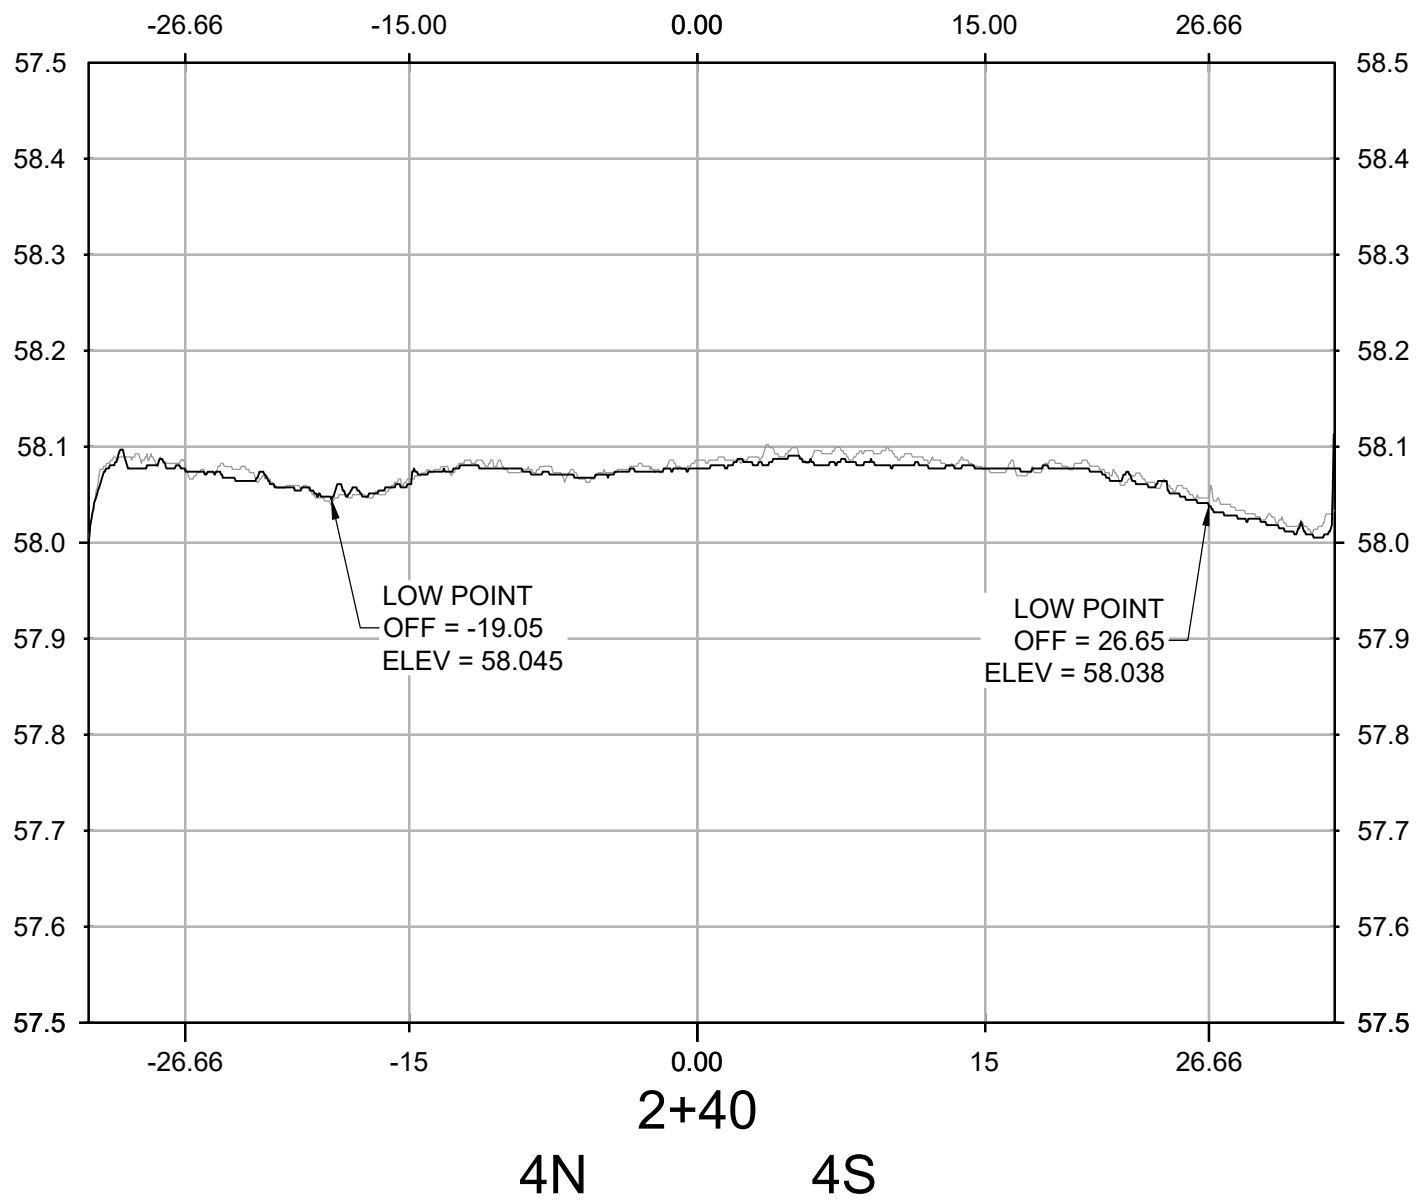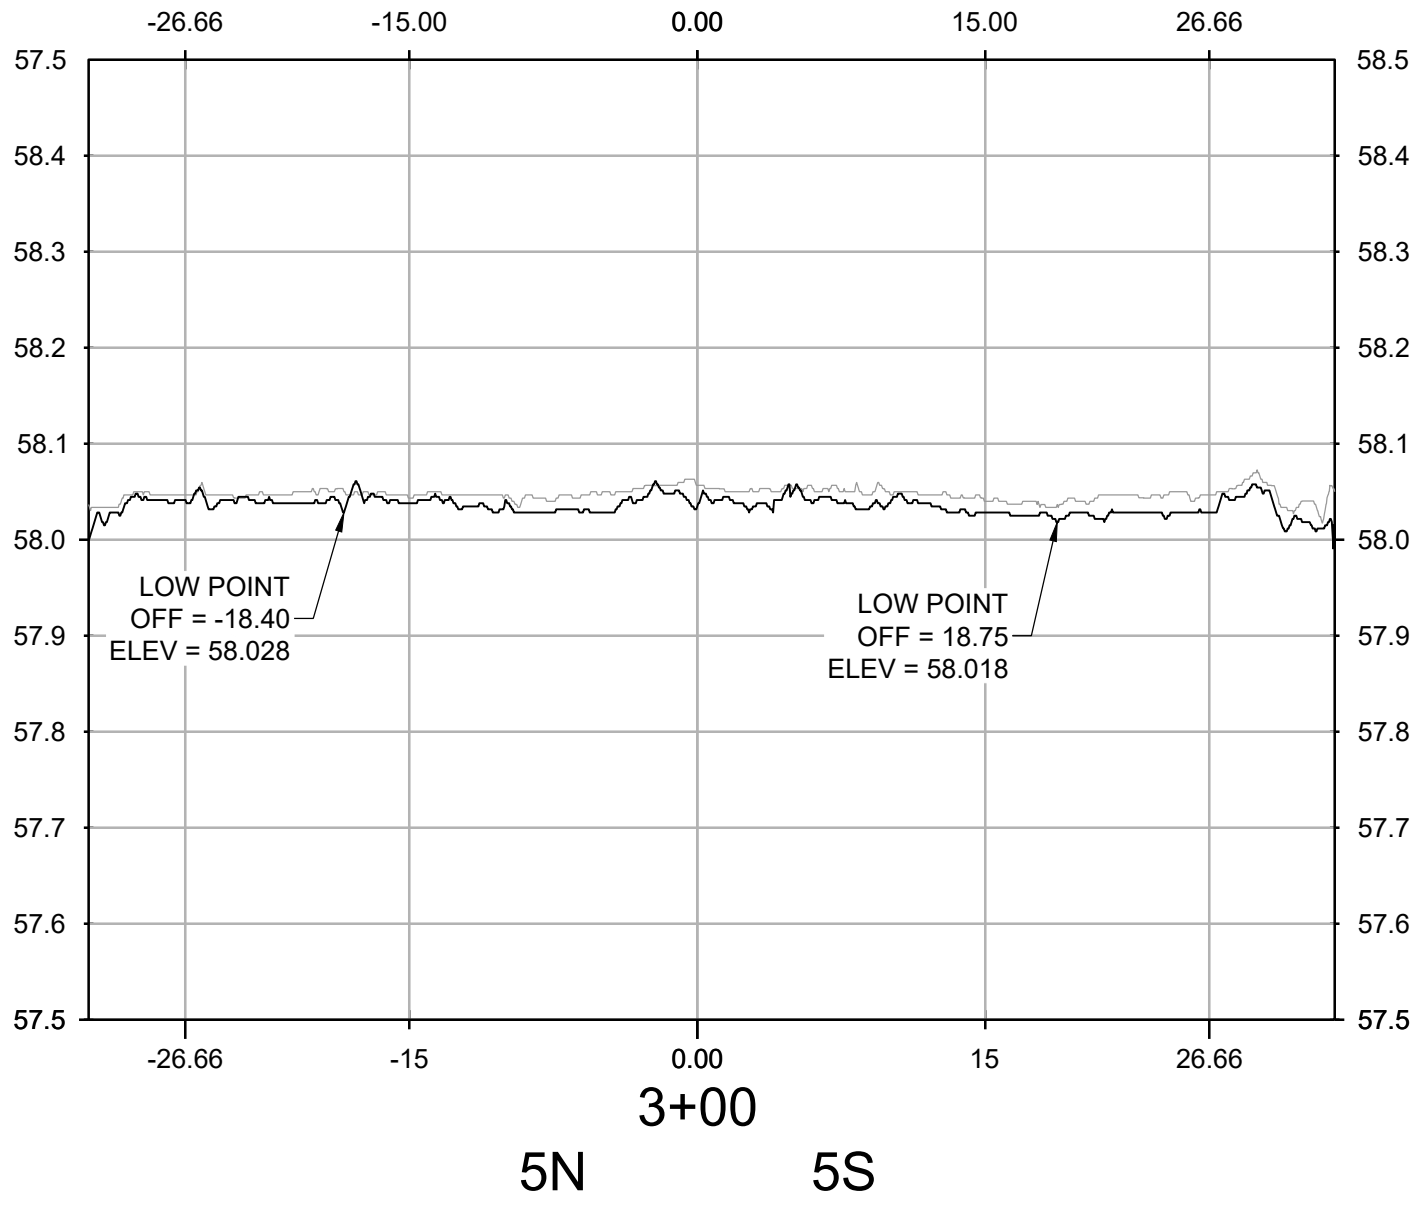


NO.	REVISIONS	DATE	BY	CHK	APR

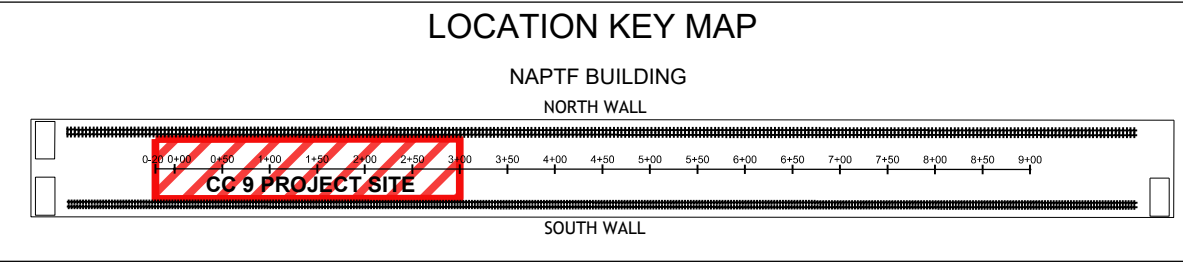

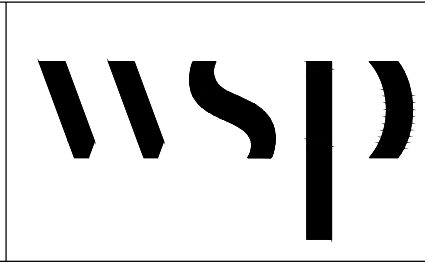

WSP USA Inc.  
500 Summit Lake Drive,  
Suite 450  
Valhalla, NY 10595  
914-747-1120

FOR



NATIONAL  
AIRPORT PAVEMENT  
TEST FACILITY  
ATLANTIC CITY  
AIRPORT  
NEW JERSEY 08234

	NAME	DATE
DRAWN	A. KANNAN	06/24/2021
CHECKED	C. UNZICKER	06/25/2021
FAA APPROVAL DATE:		
PROJECT NO: CC9		

SIZE: ANSI D	SCALE: AS NOTED	SHEET 6 OF 6
--------------	-----------------	--------------

TRANSVERSE PROFILES

210618 TRAFFIC WEEKLY SCAN 9

CAD FILE: 20210618\_FAA-ATRD-WS9.DWG