












-26.66 N

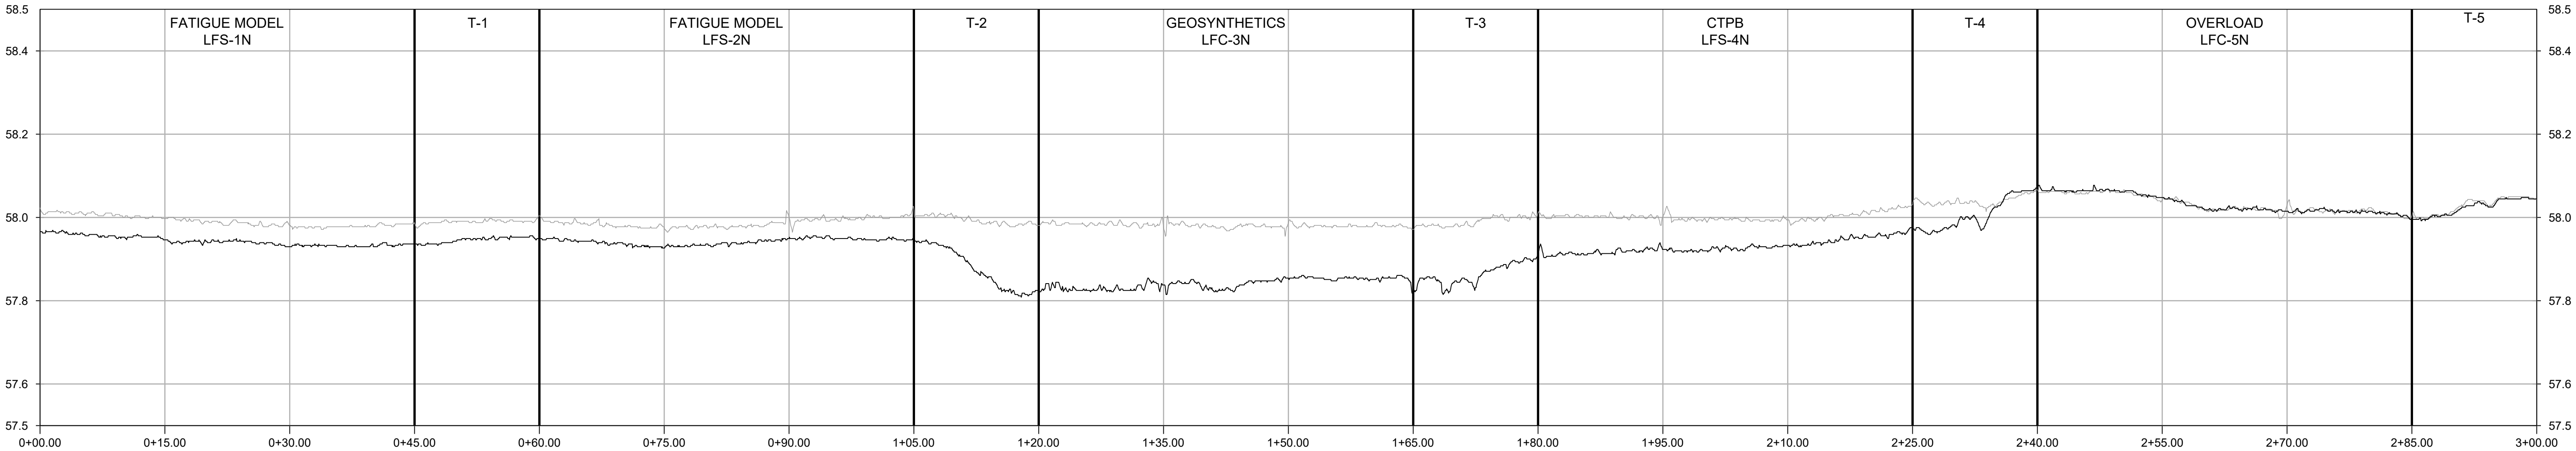


-15.00 N

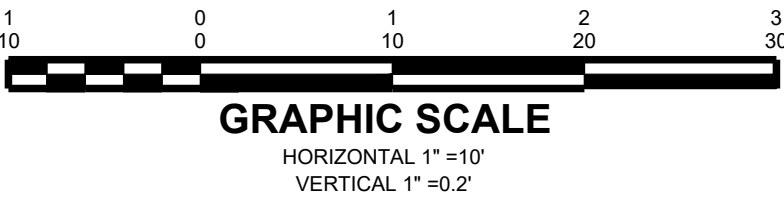


					<div>LOCATION KEY MAP</div> <div>NAPTF BUILDING NORTH WALL</div> <div><div><div></div><div></div><div></div><div></div><div></div><div></div><div></div><div></div><div></div><div></div><div></div><div></div><div></div><div></div><div></div><div></div><div></div><div></div><div></div><div></div><div></div><div></div><div></div><div></div><div></div><div></div><div></div><div></div><div></div><div></div><div></div><div></div><div></div><div></div><div></div><div></div><div></div><div></div><div></div><div></div><div></div><div></div><div></div><div></div><div></div><div></div><div></div><div></div><div></div><div></div><div></div><div></div><div></div><div></div><div></div><div></div><div></div><div></div><div></div><div></div><div></div><div></div><div></div><div></div><div></div><div></div><div></div><div></div><div></di--	--	--	--	--	---	--	--	--	--

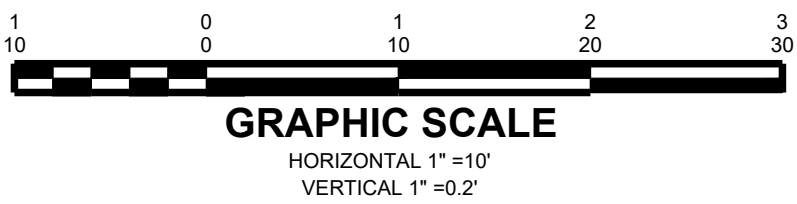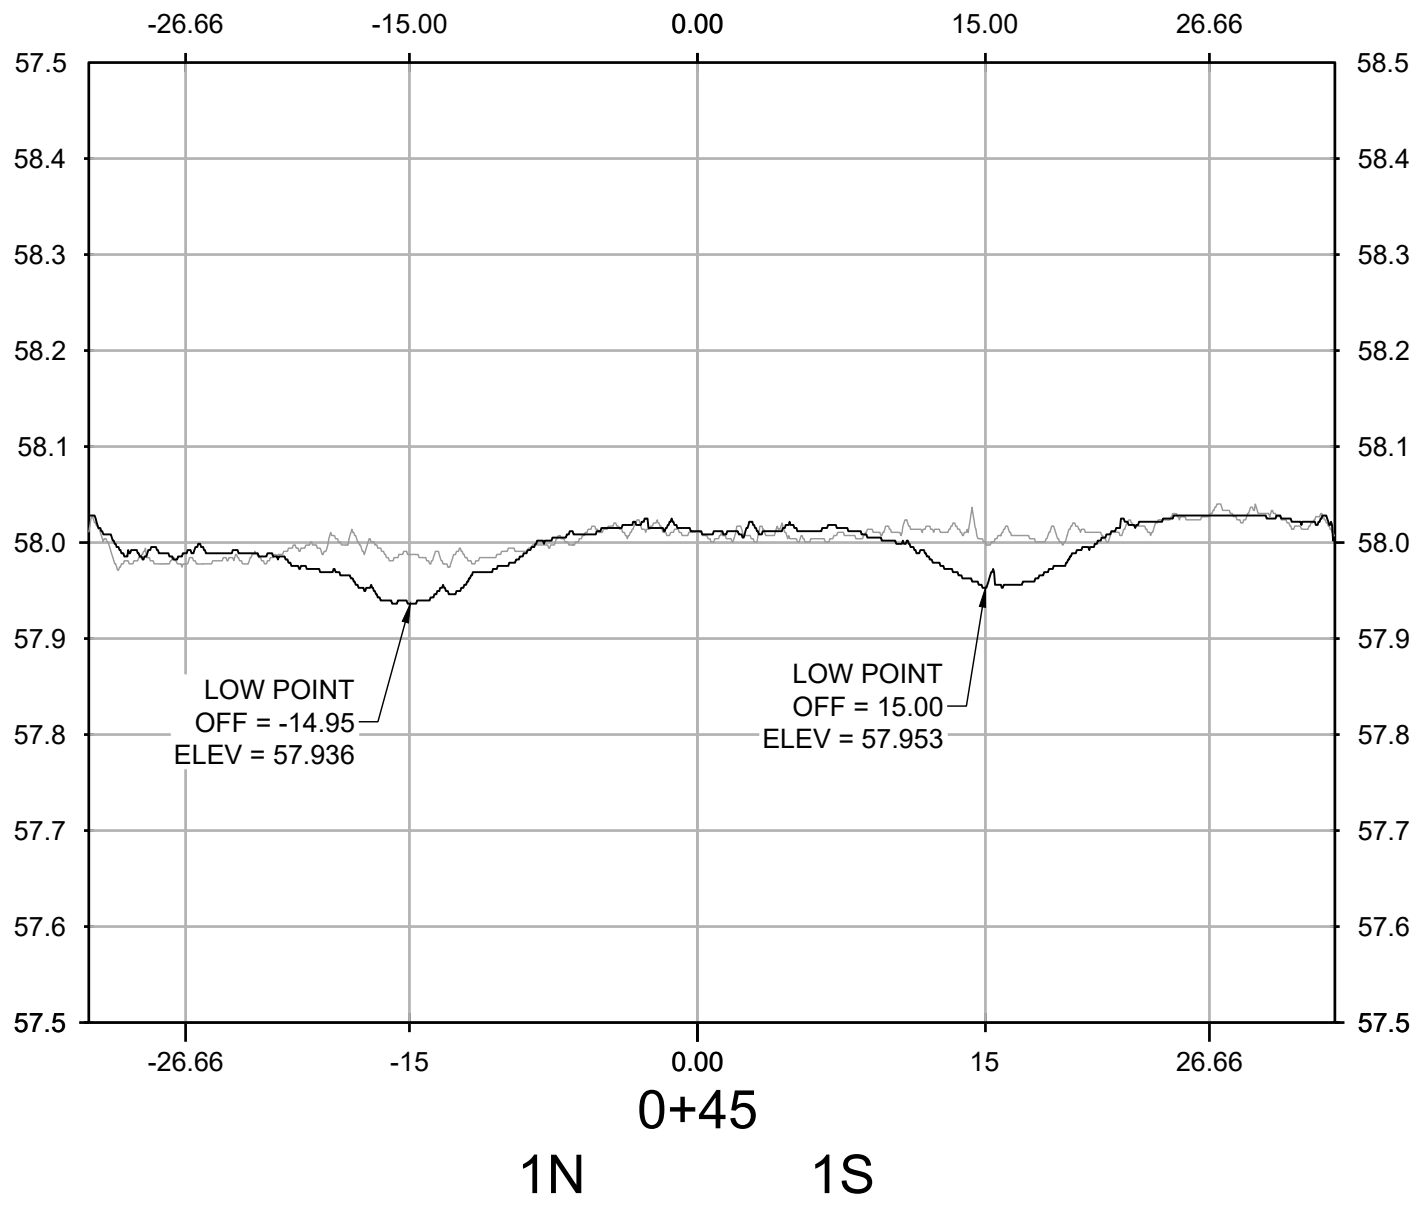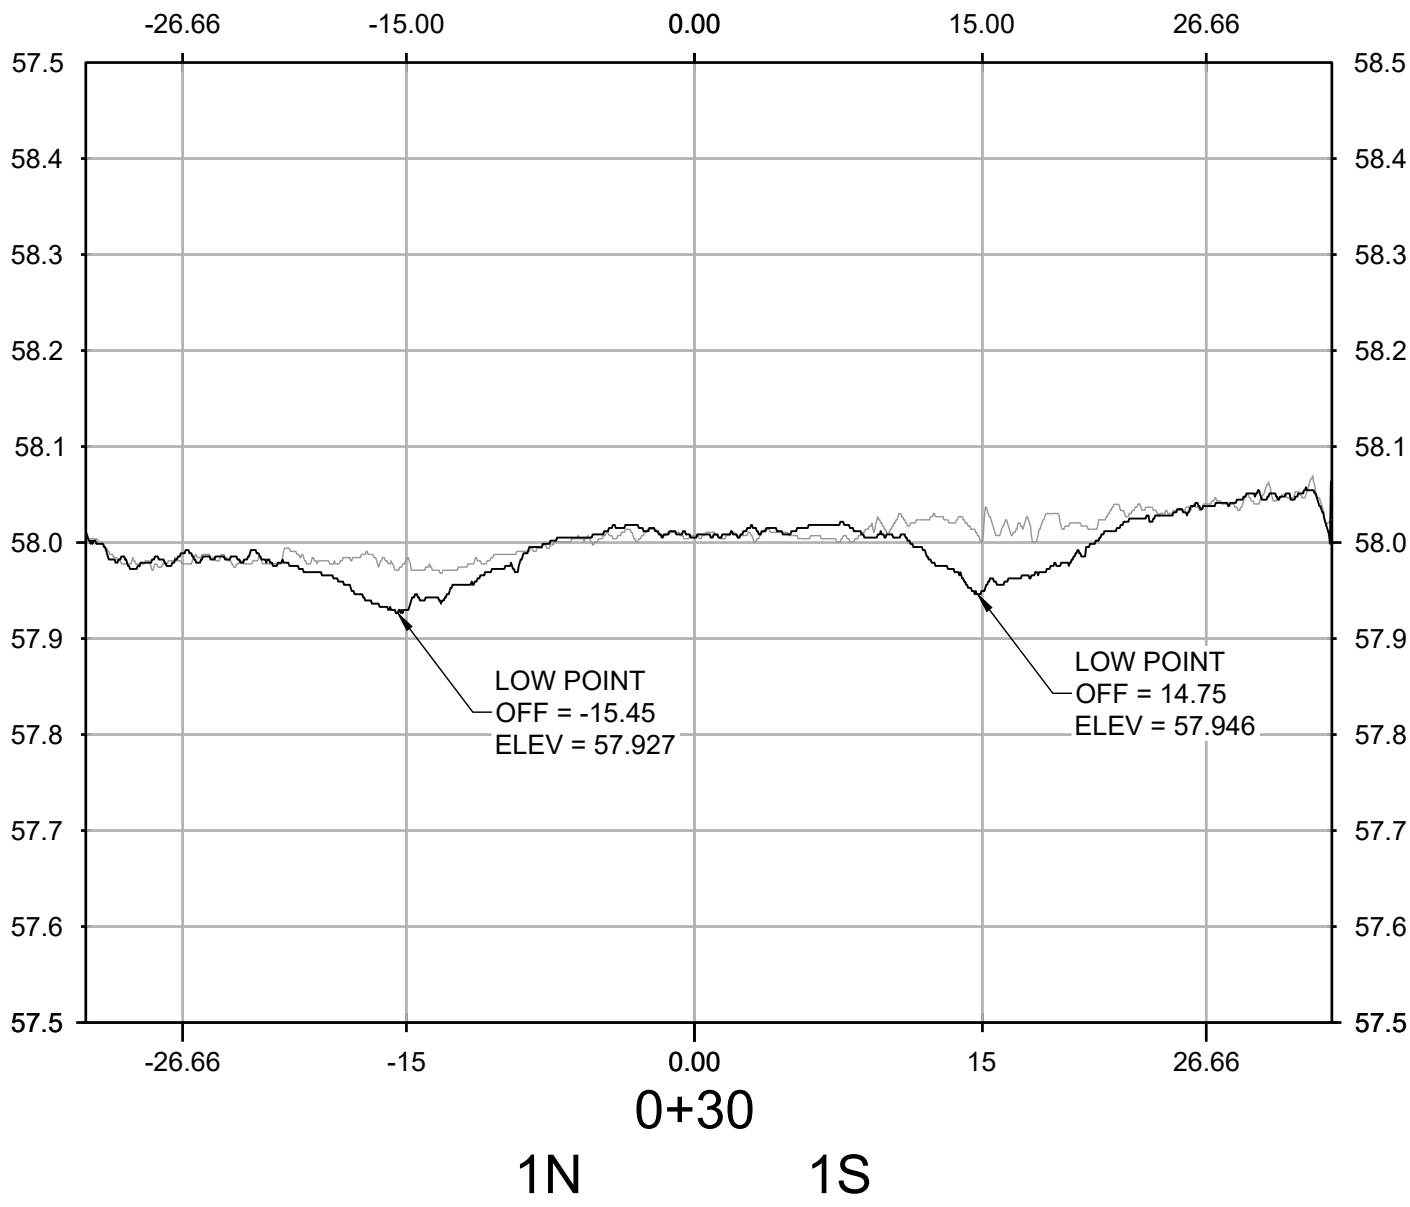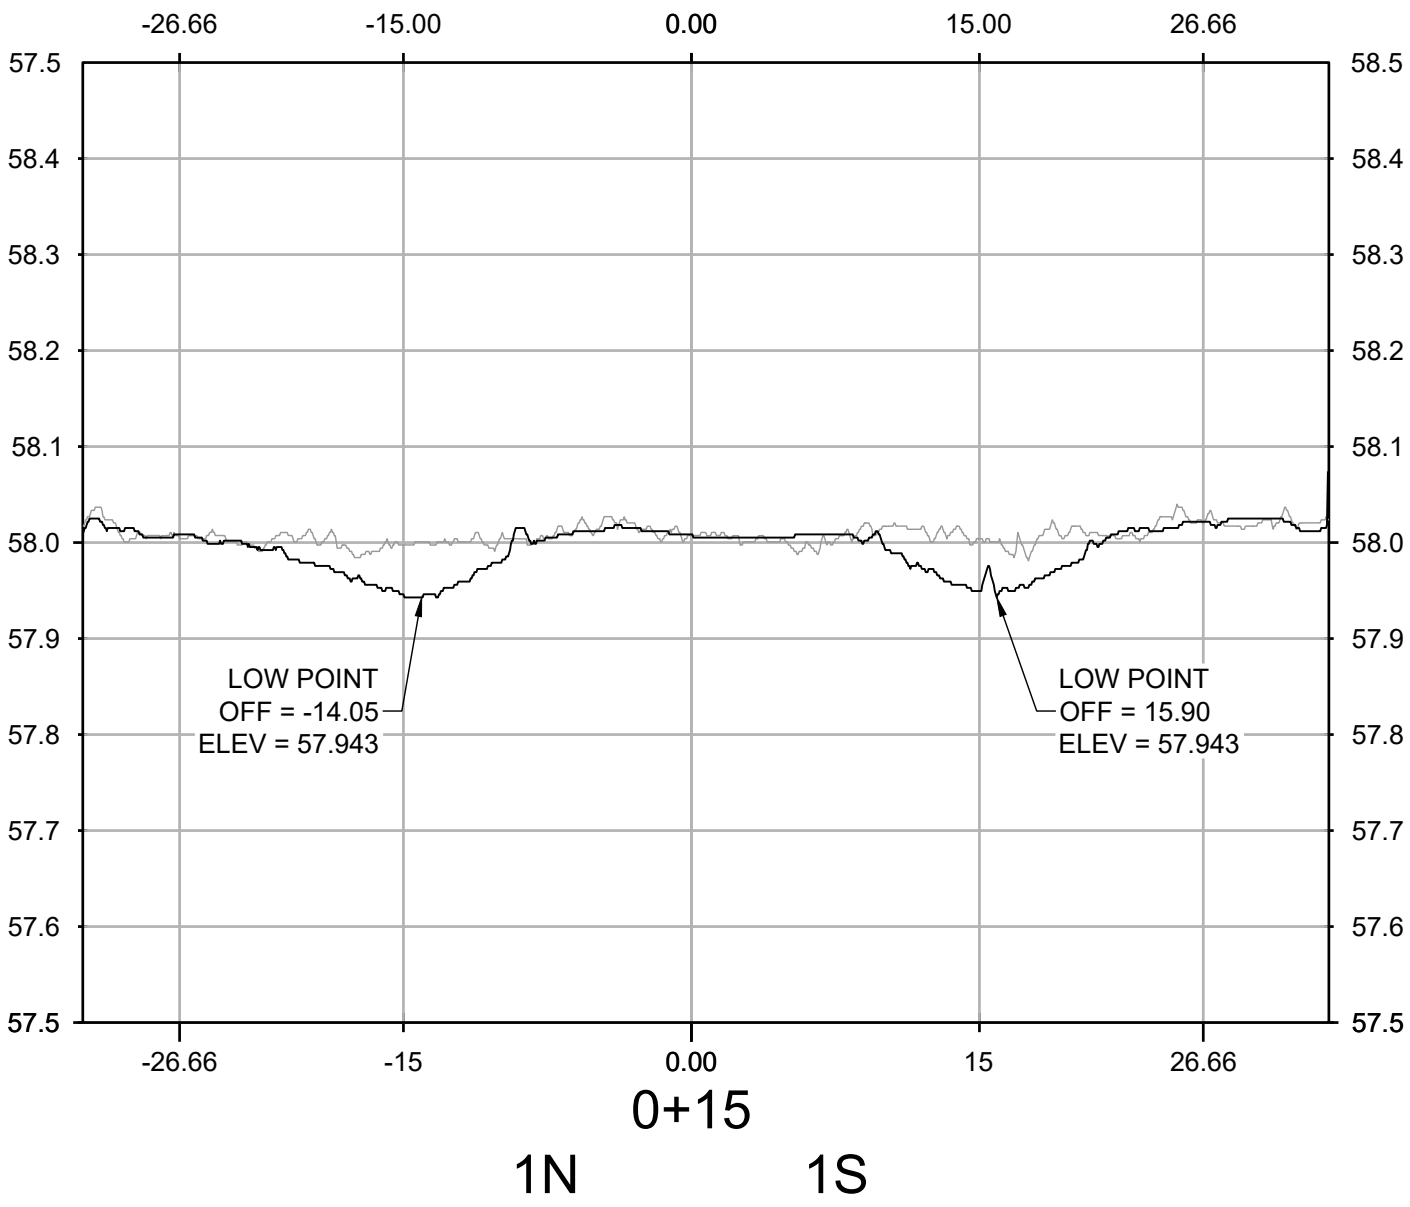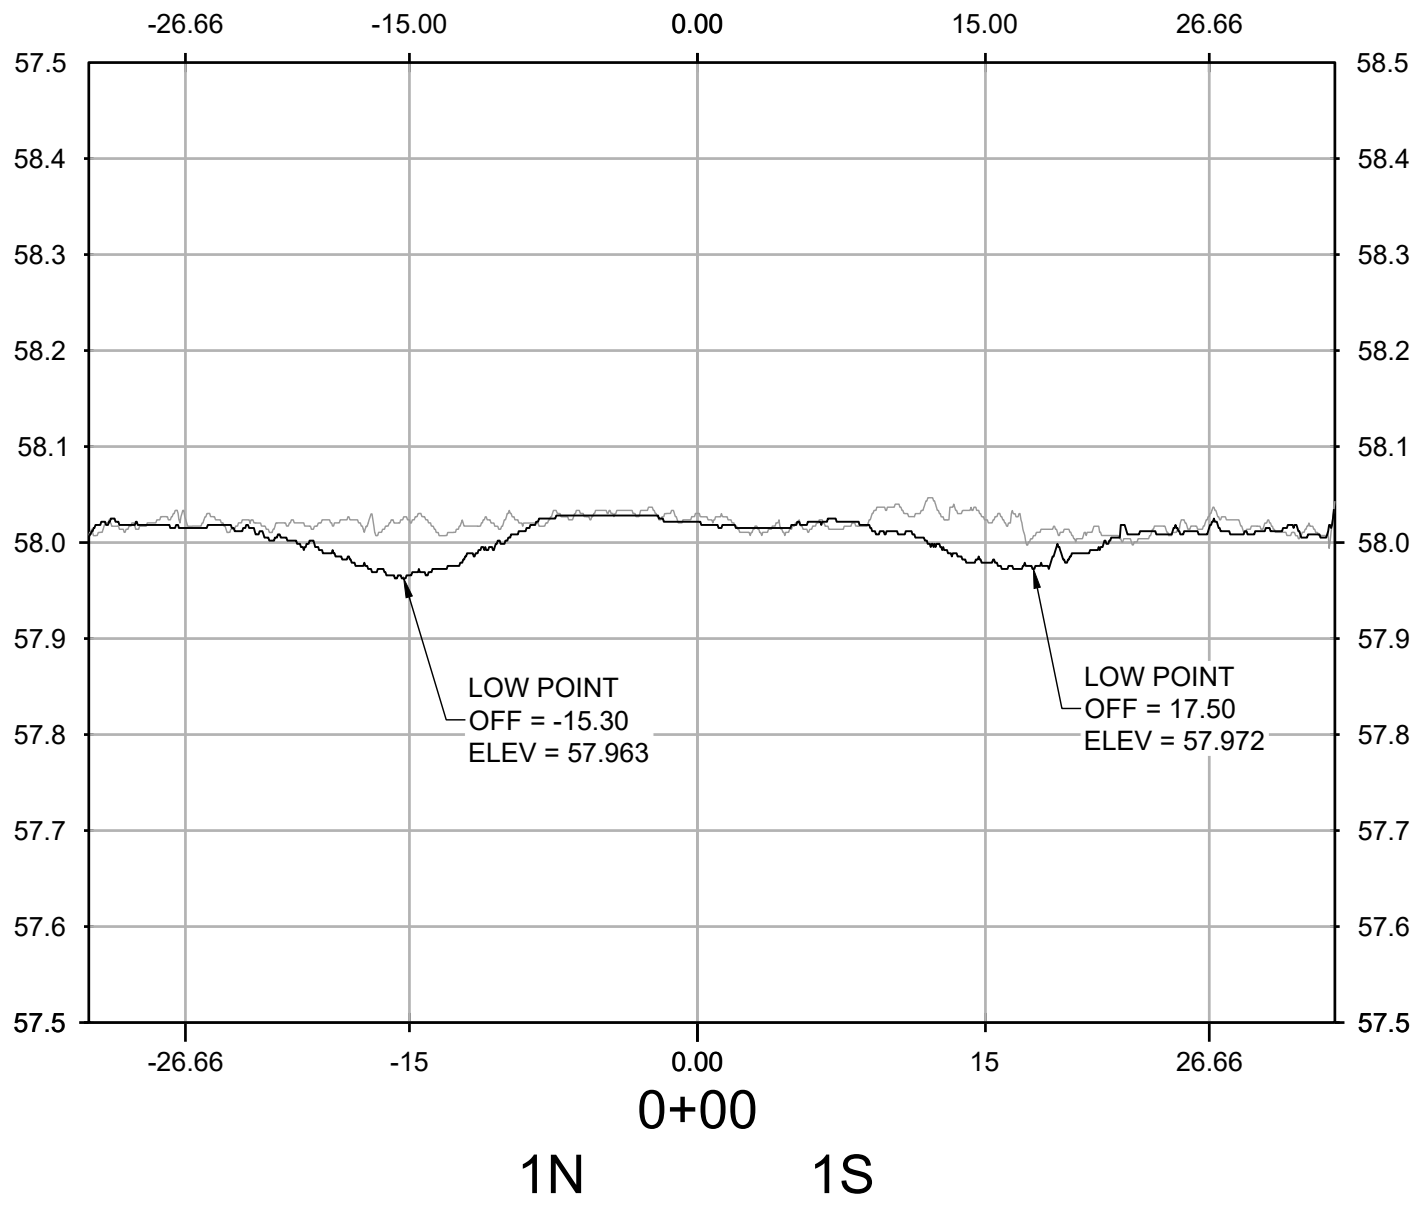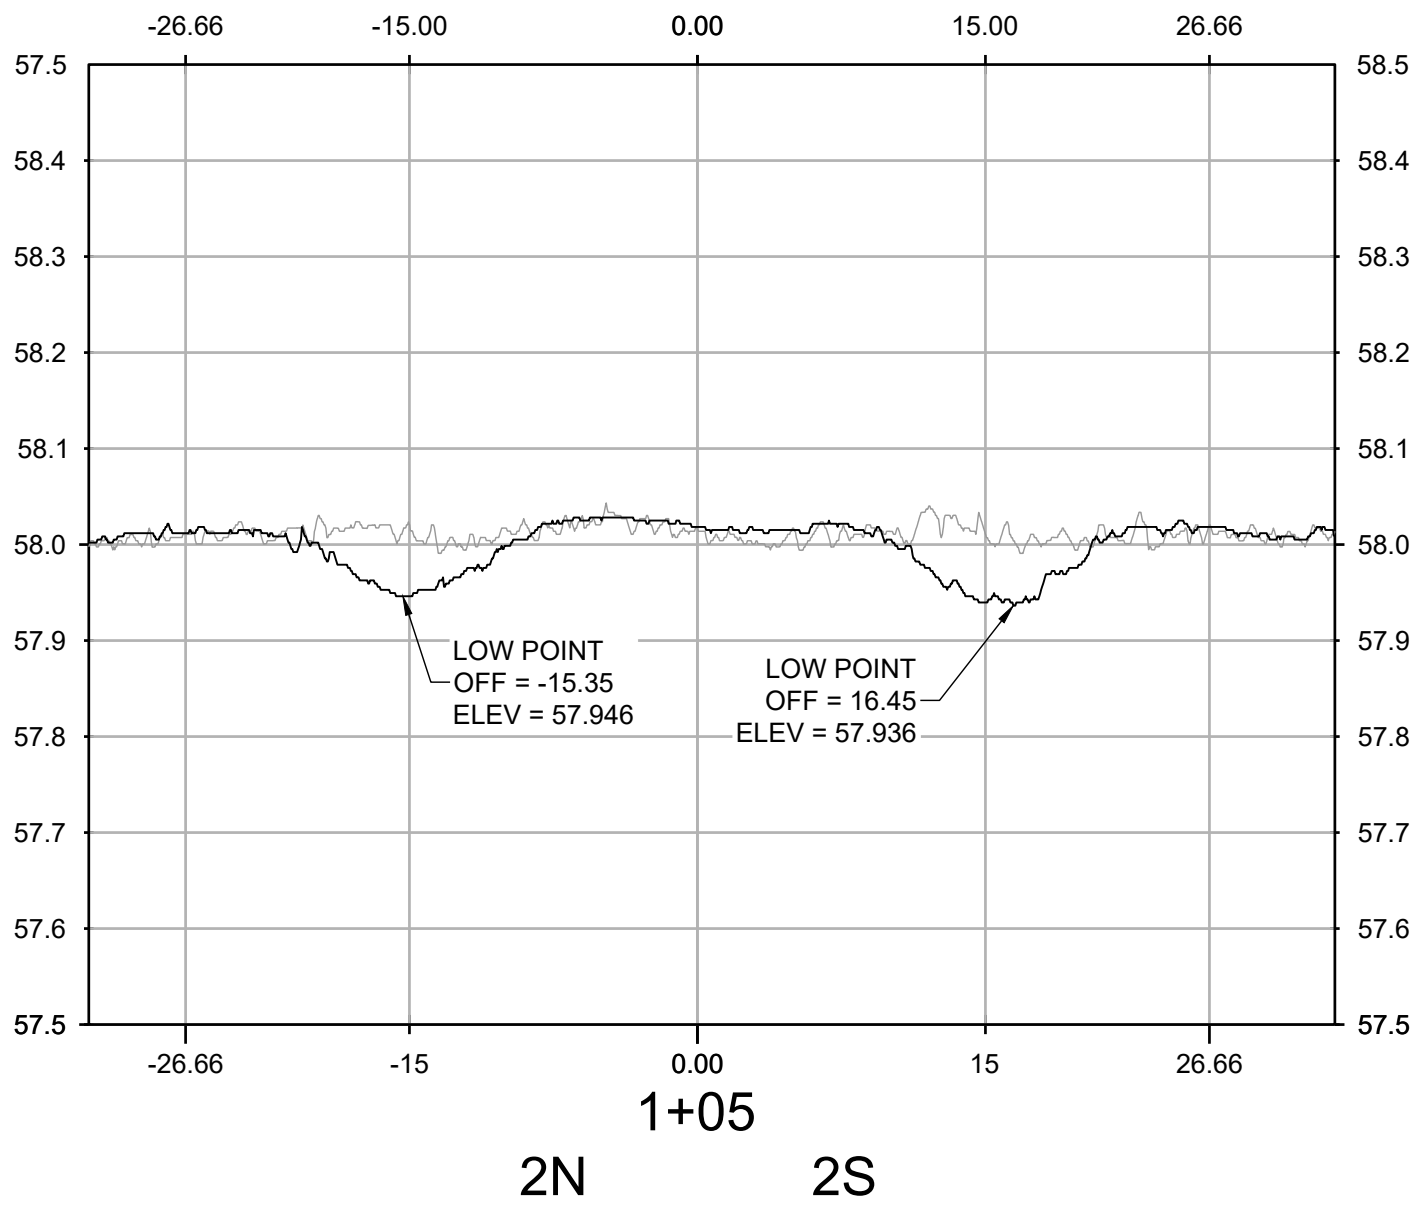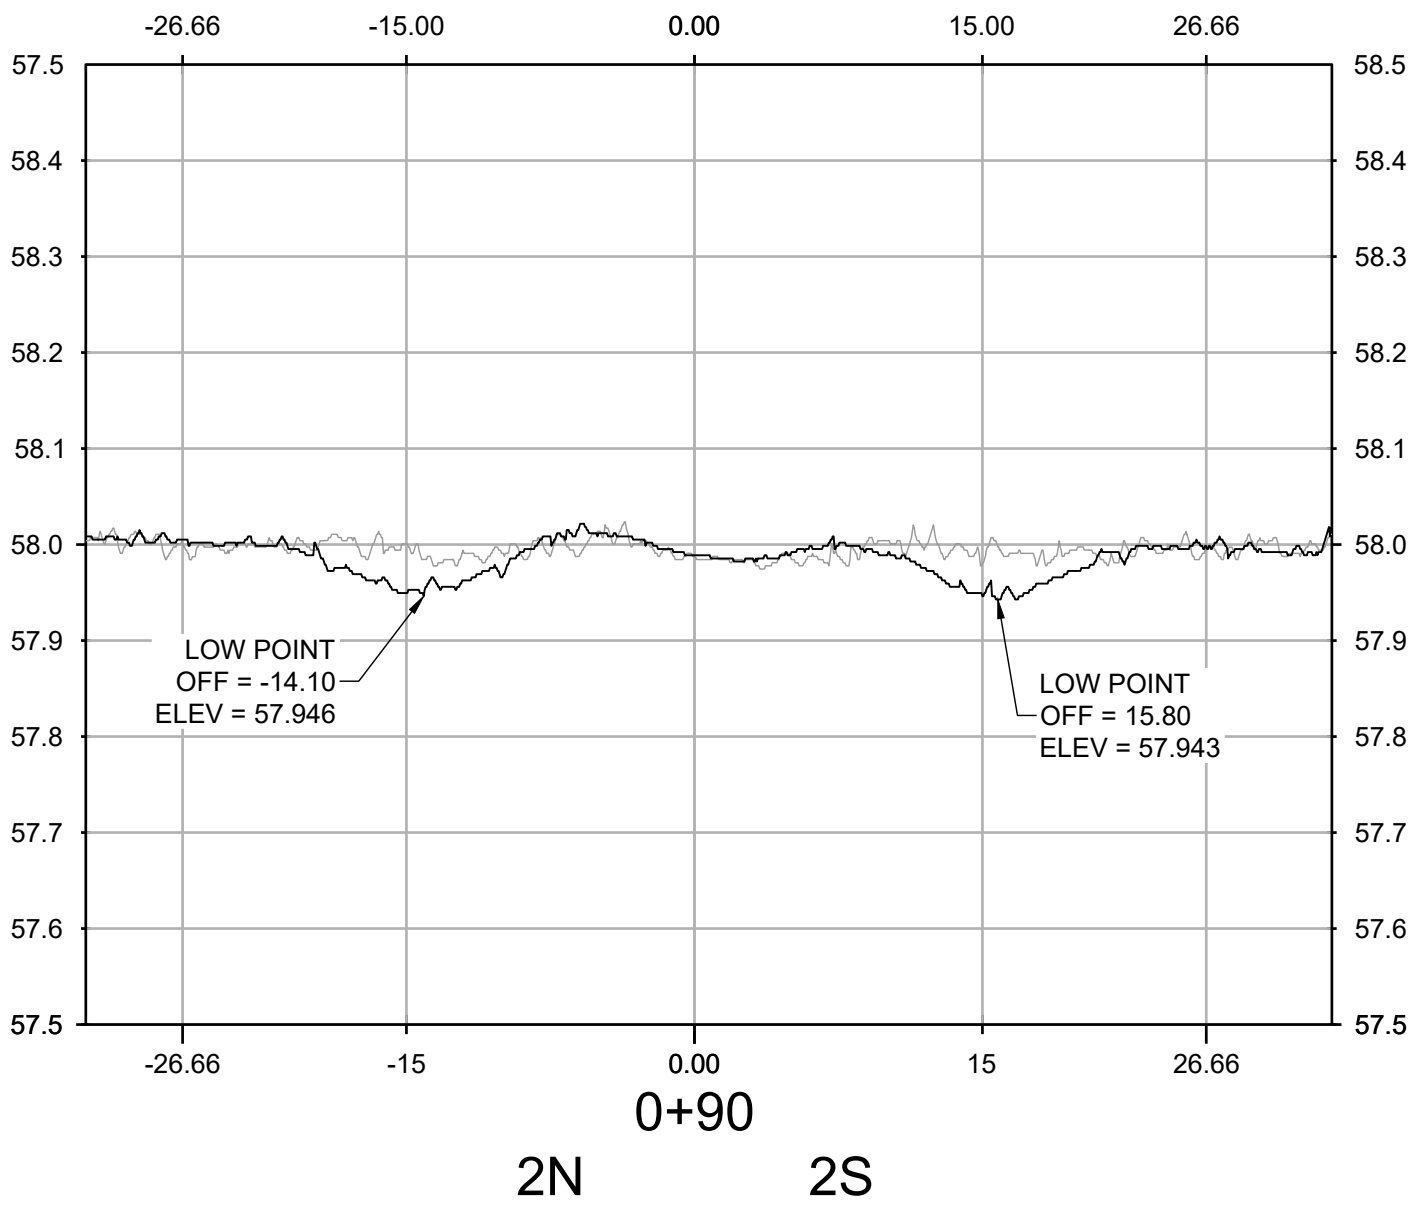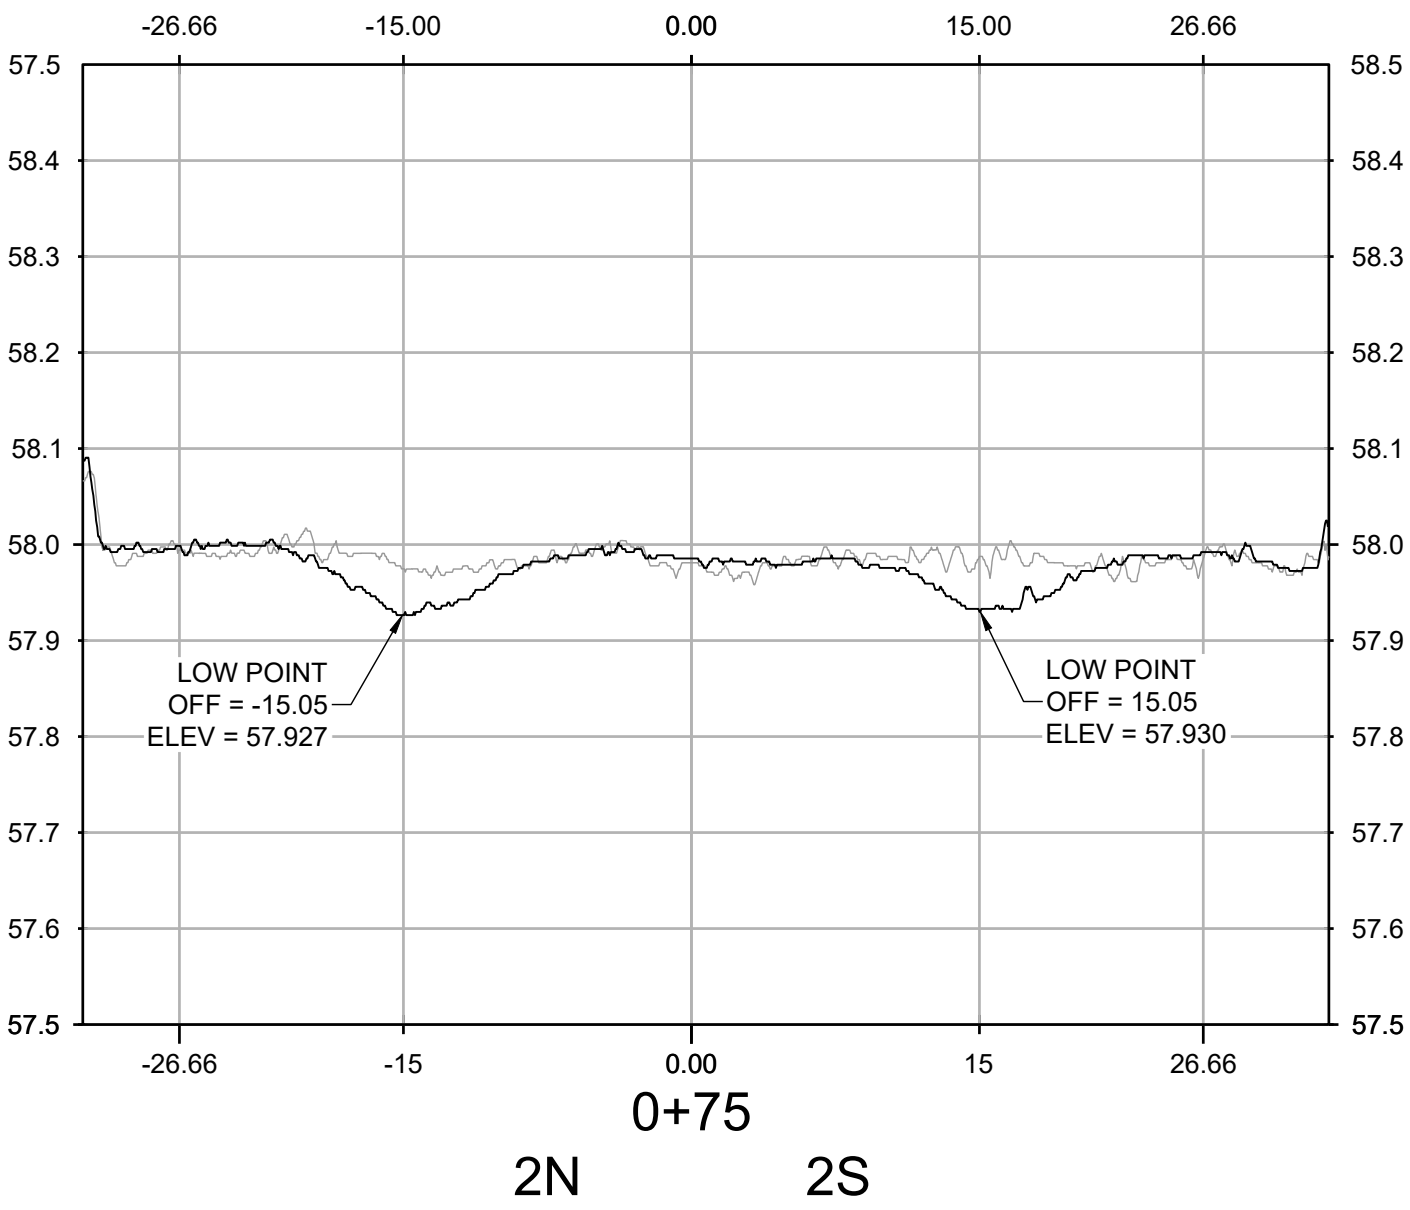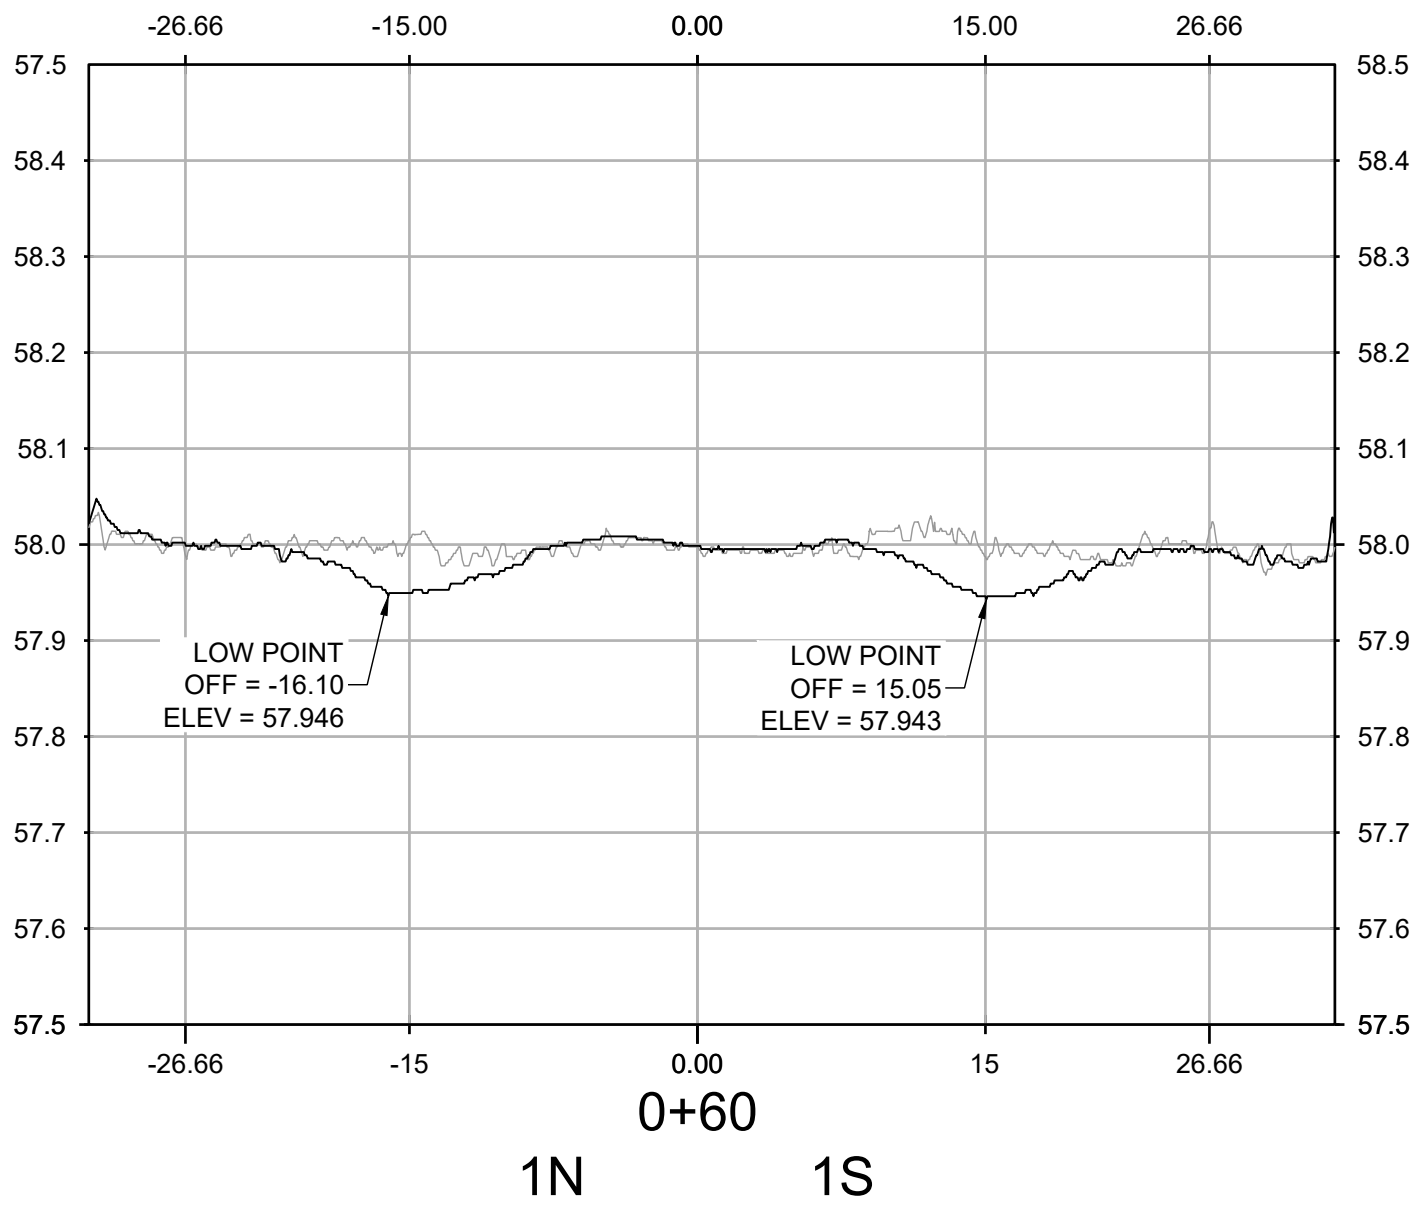


NO.	REVISIONS	DATE	BY	CHK	APR

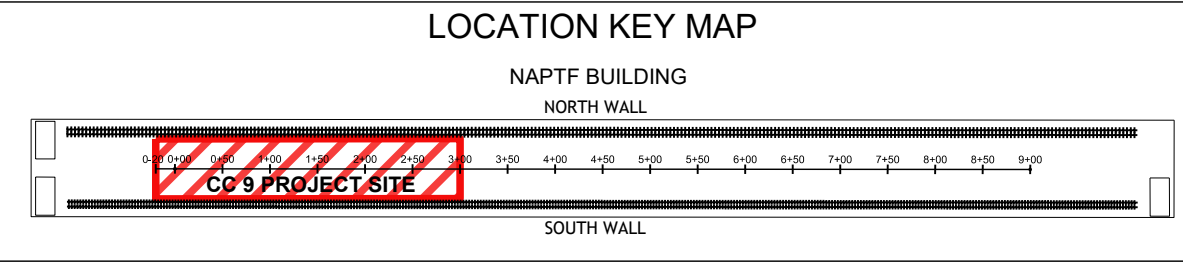

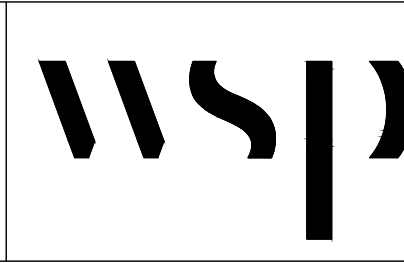

WSP USA Inc.
500 Summit Lake Drive,
Suite 450
Valhalla, NY 10595
914-747-1120

FOR



NATIONAL
AIRPORT PAVEMENT
TEST FACILITY
ATLANTIC CITY
AIRPORT
NEW JERSEY 08234

	NAME	DATE
DRAWN	A. KANNAN	07/01/2021
CHECKED	C. UNZICKER	07/02/2021
FAA APPROVAL DATE:		

PROJECT NO: CC9

SIZE: ANSI D










SCALE: AS NOTED

SHEET 4 OF 6


CAD FILE: 20210630_FAA-ATRD-WS10.DWG


TRANSVERSE PROFILES

210625 TRAFFIC WEEKLY SCAN 10

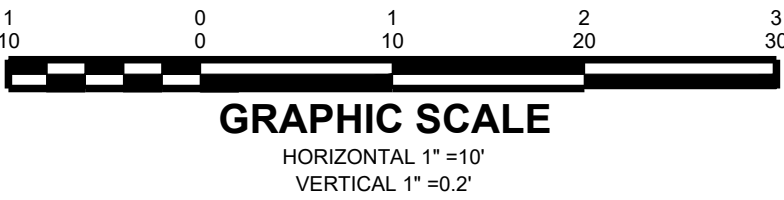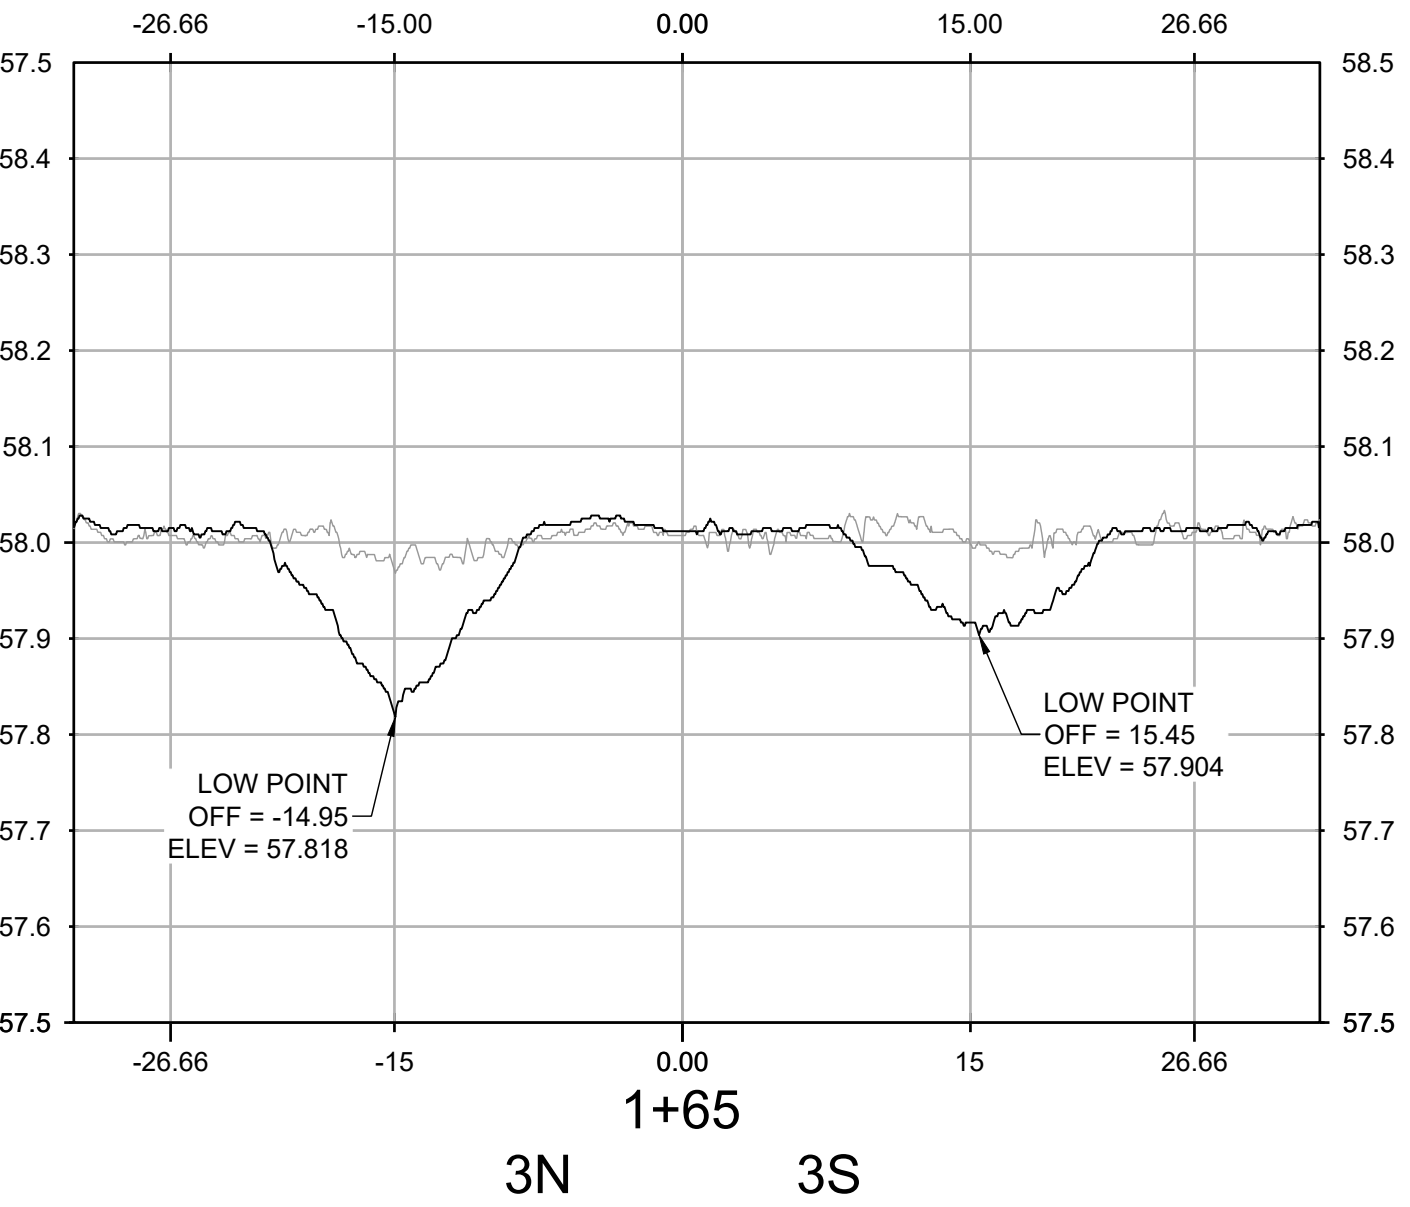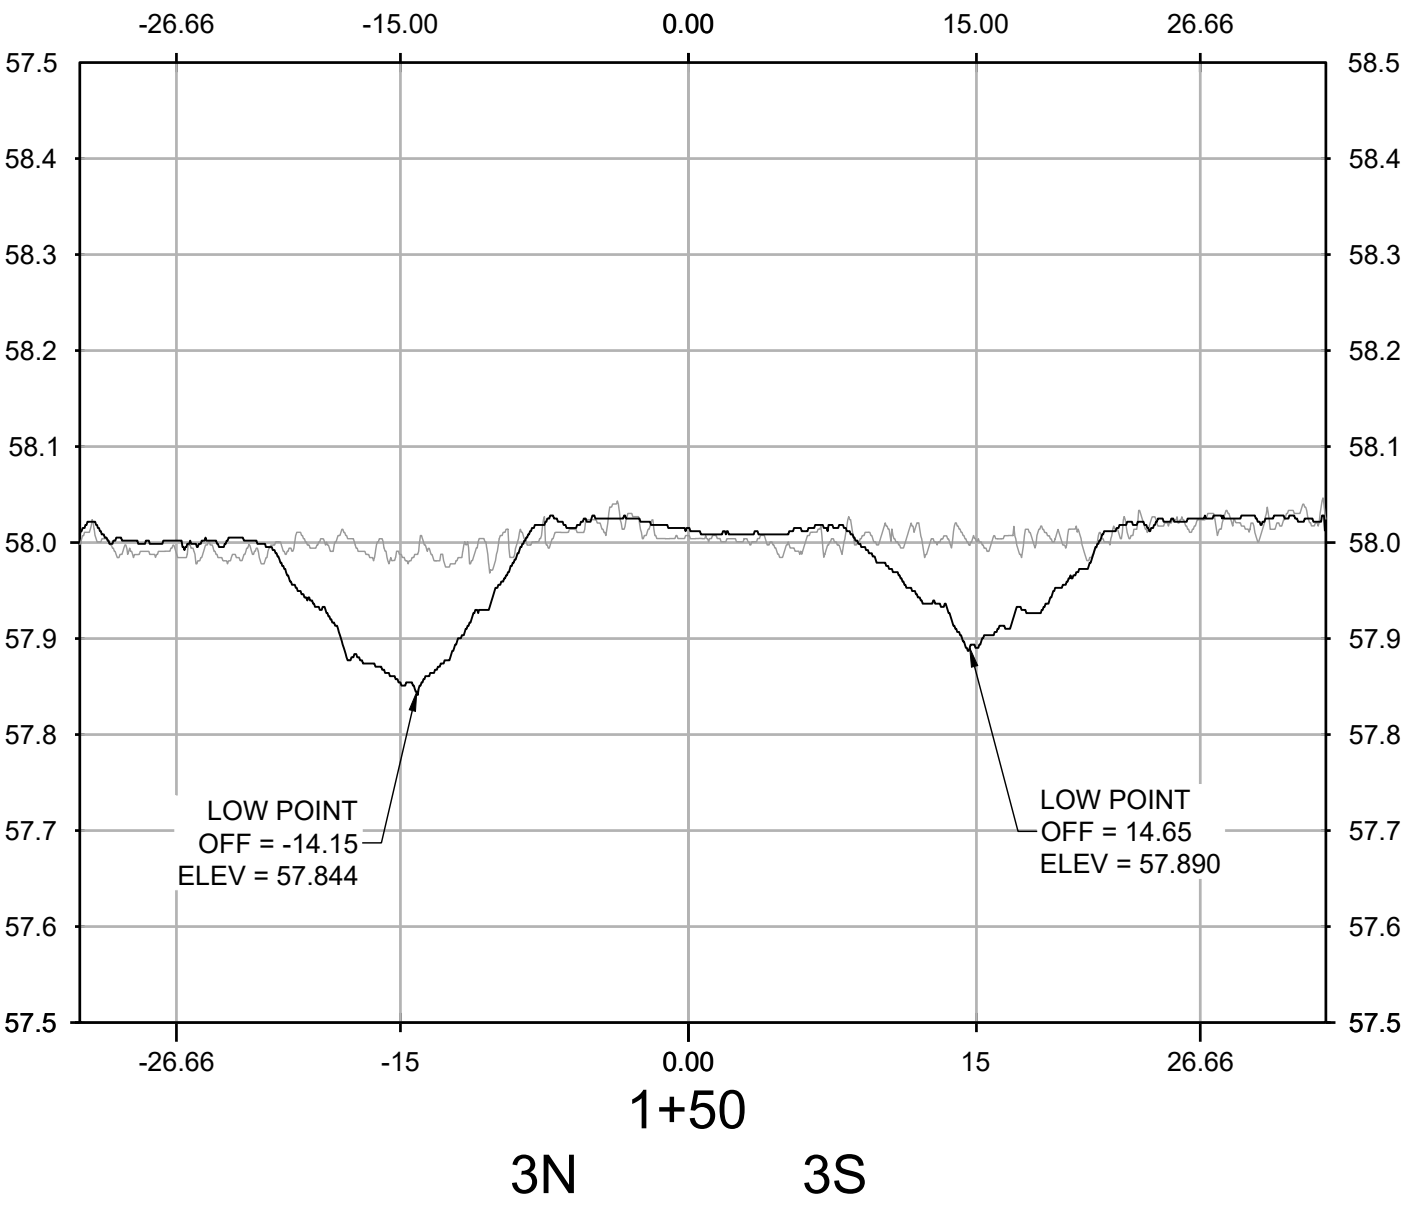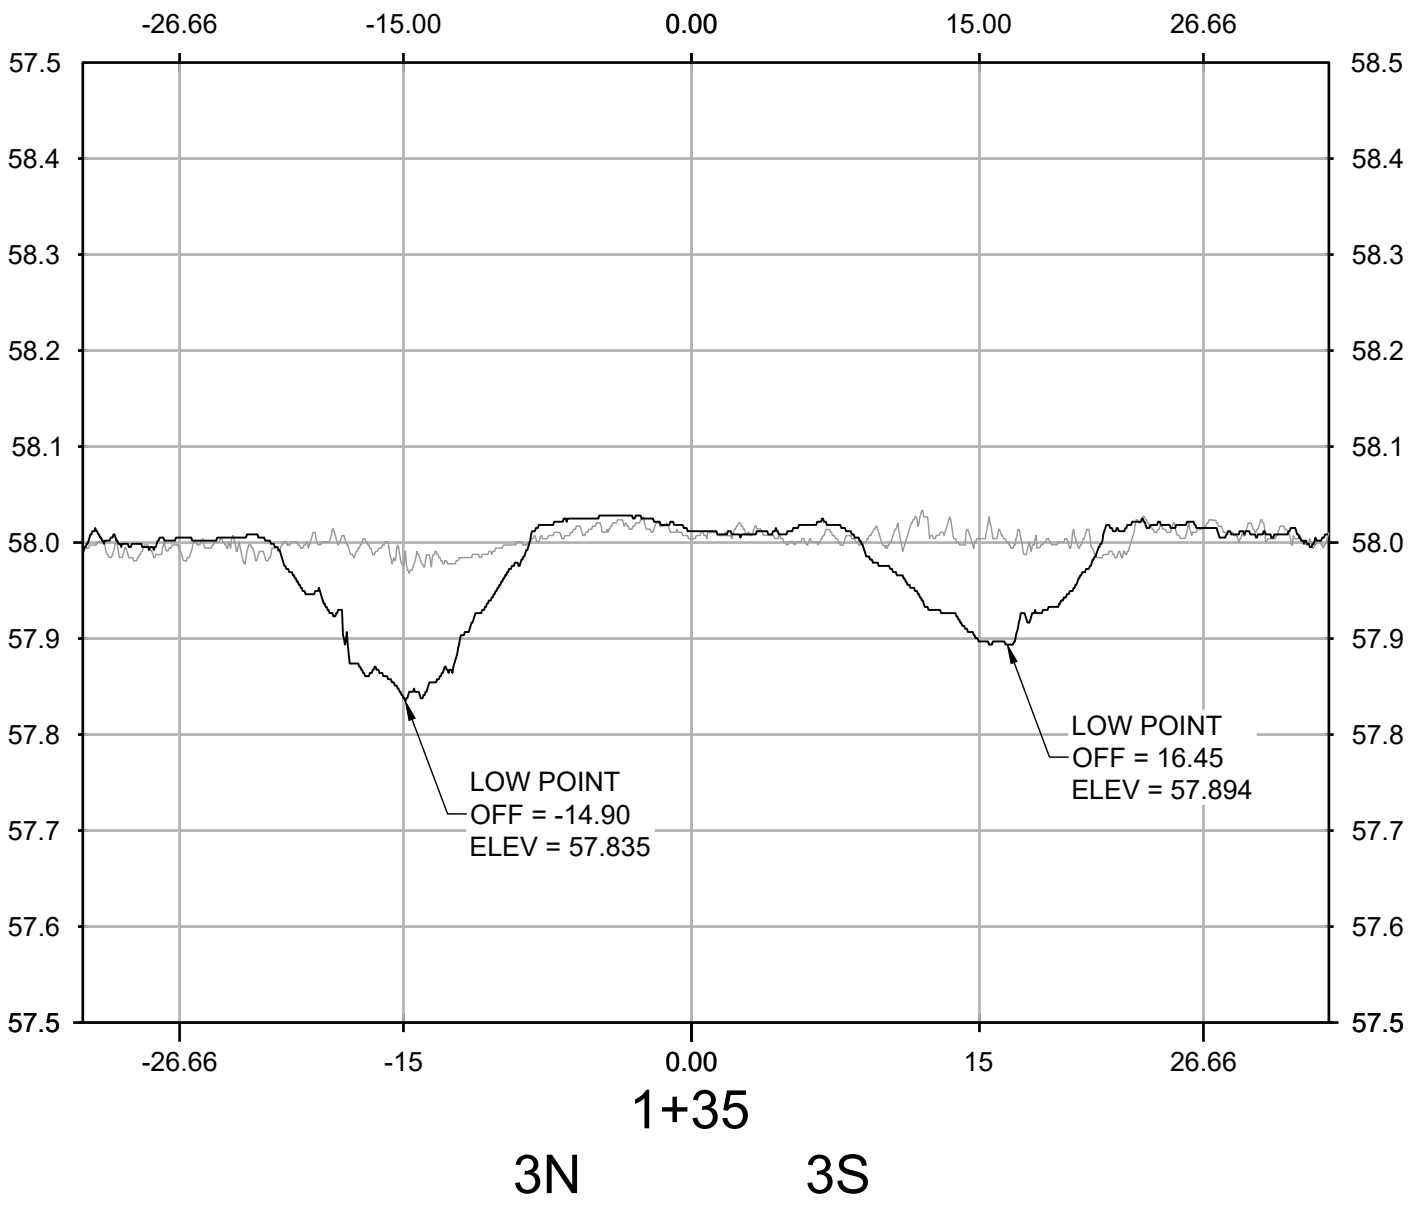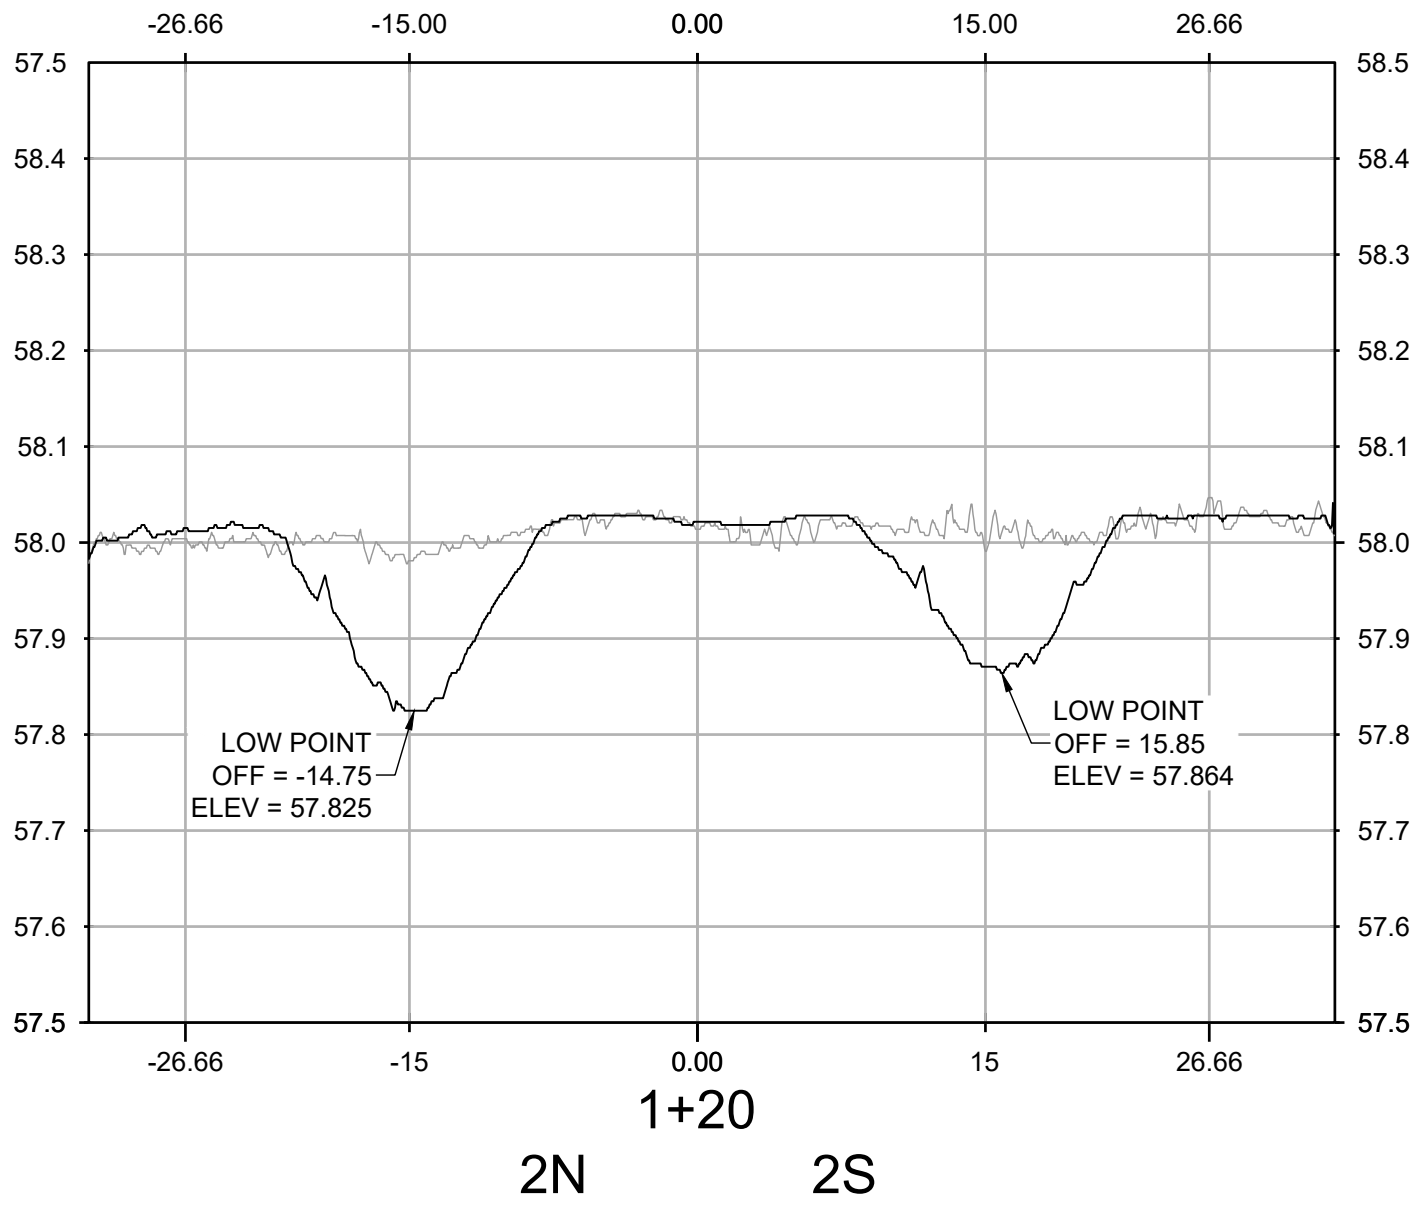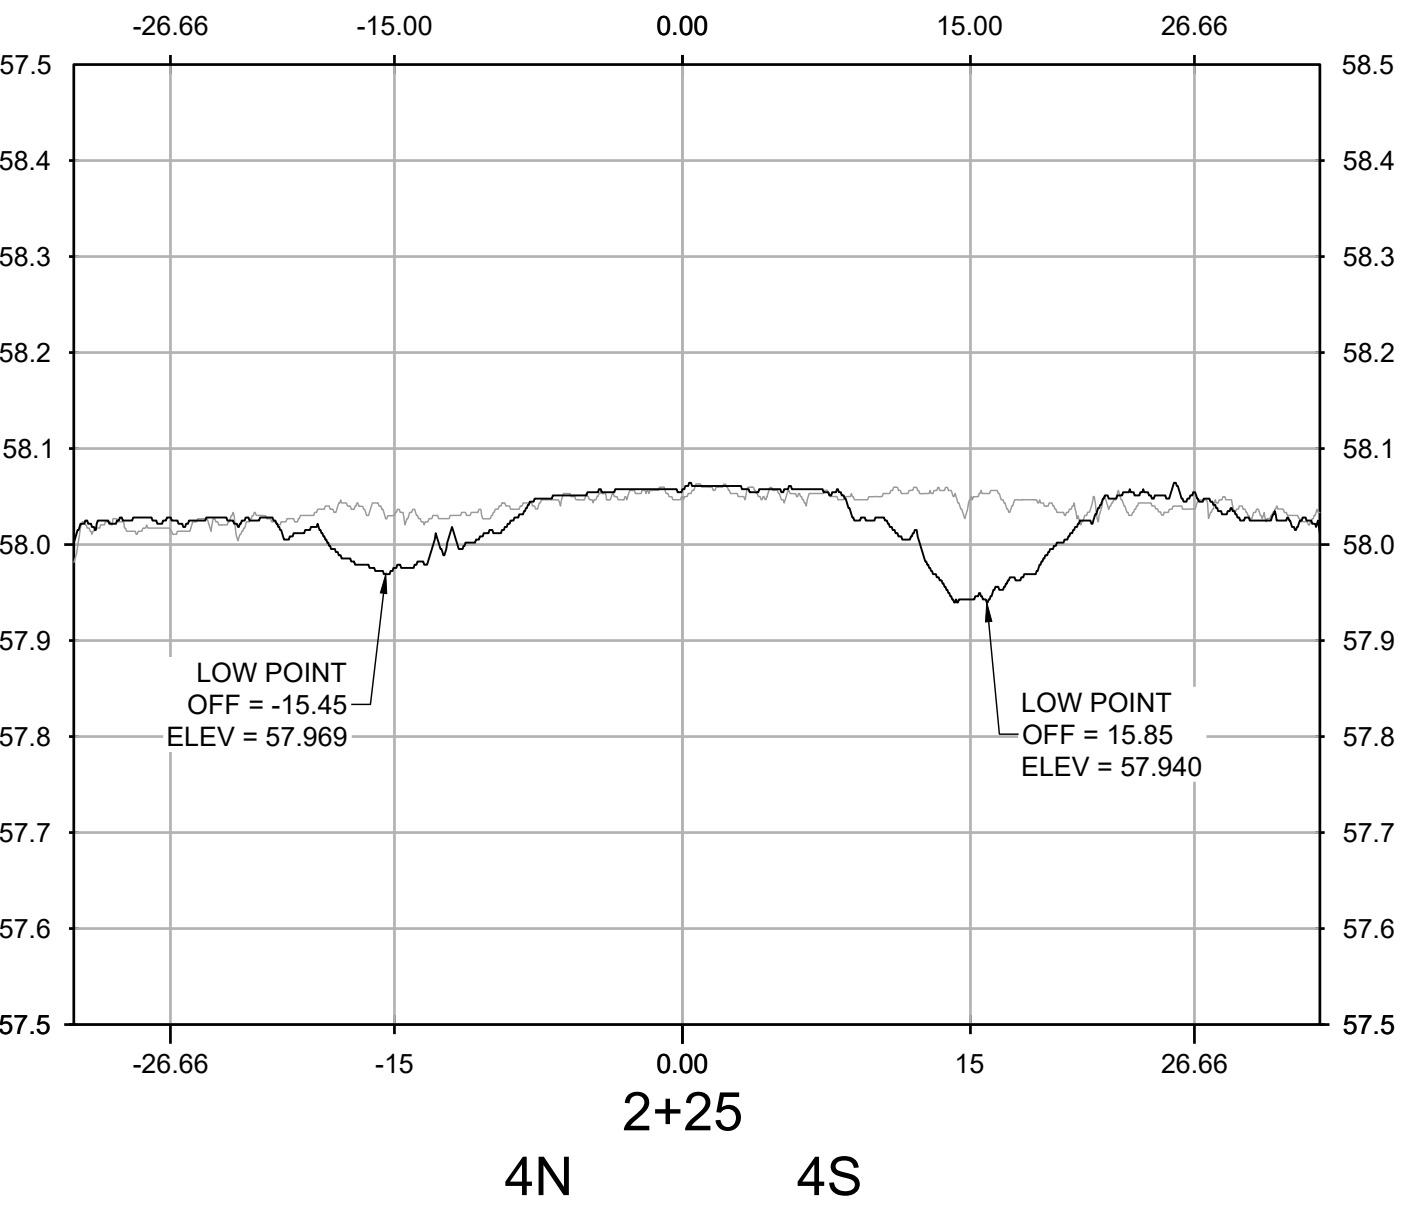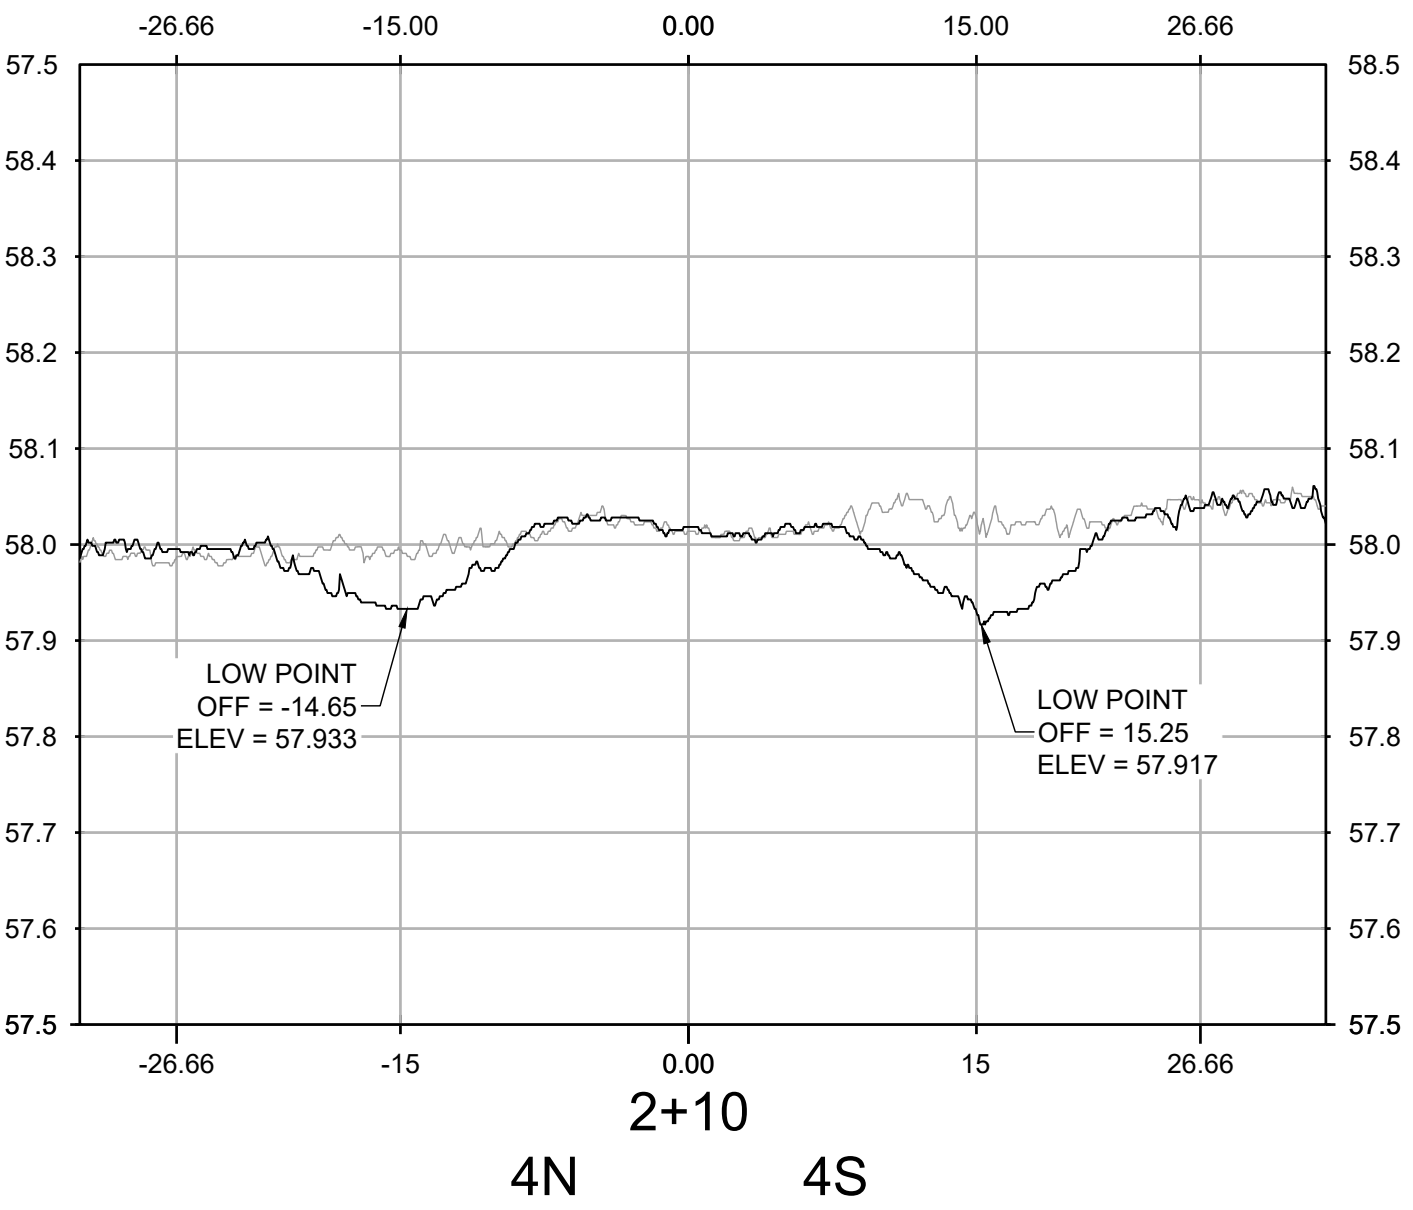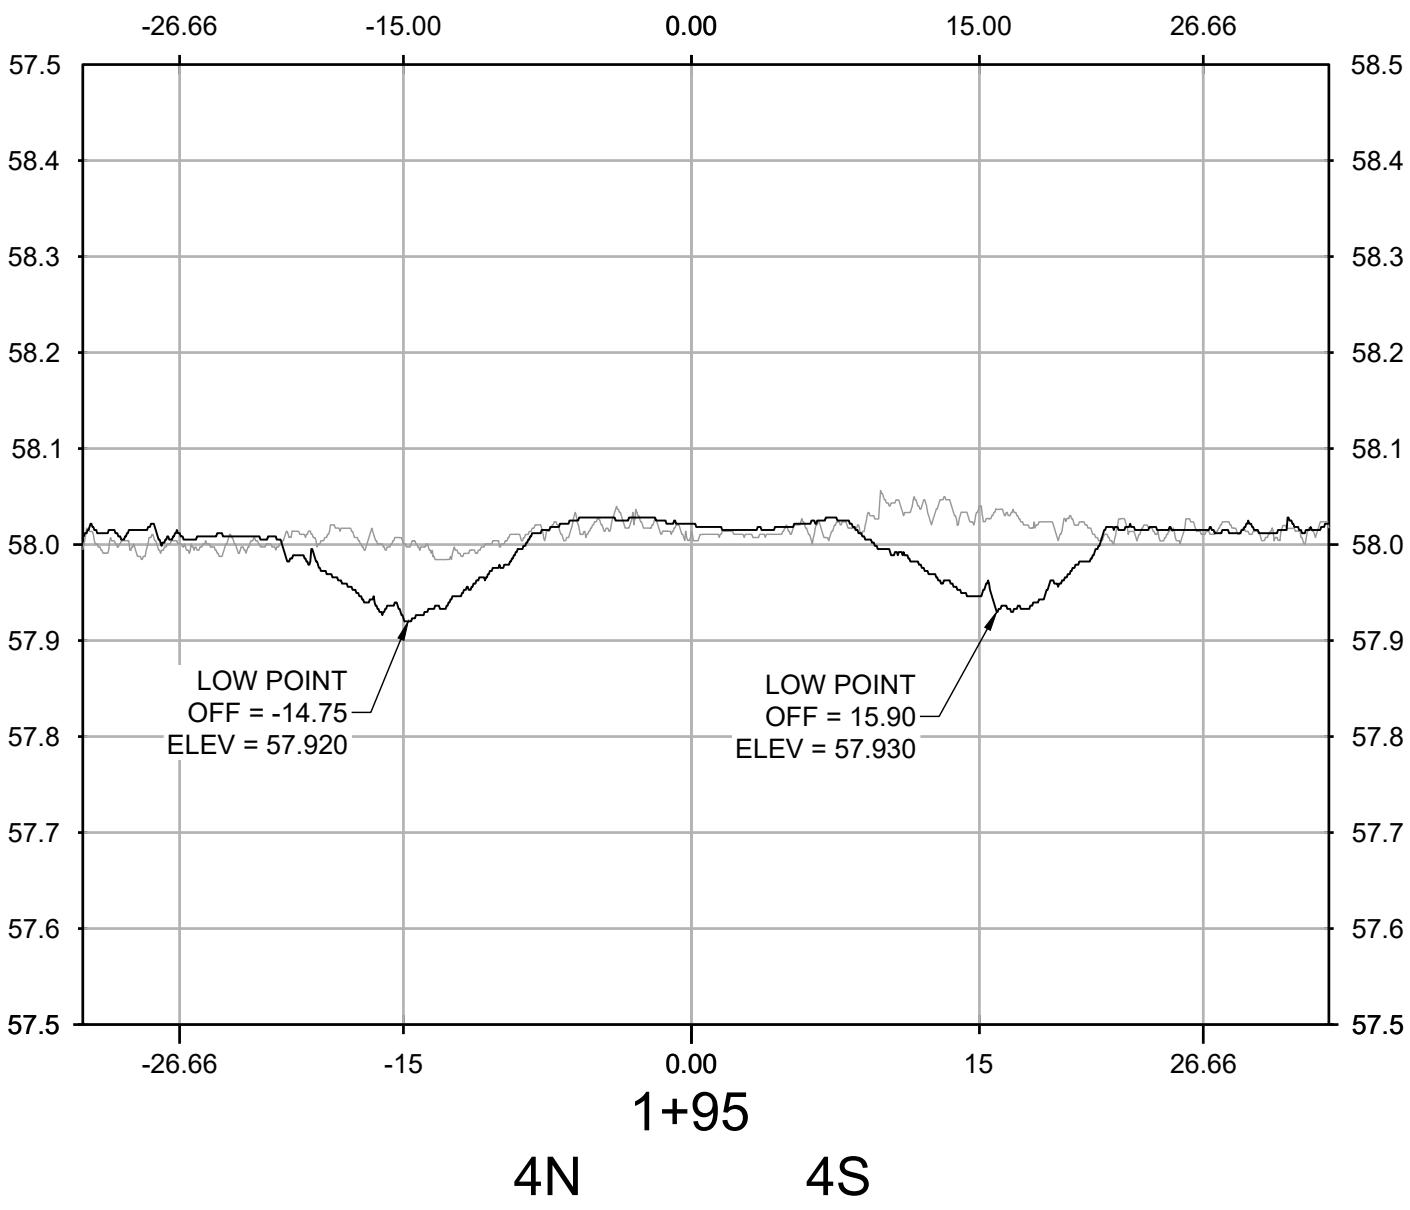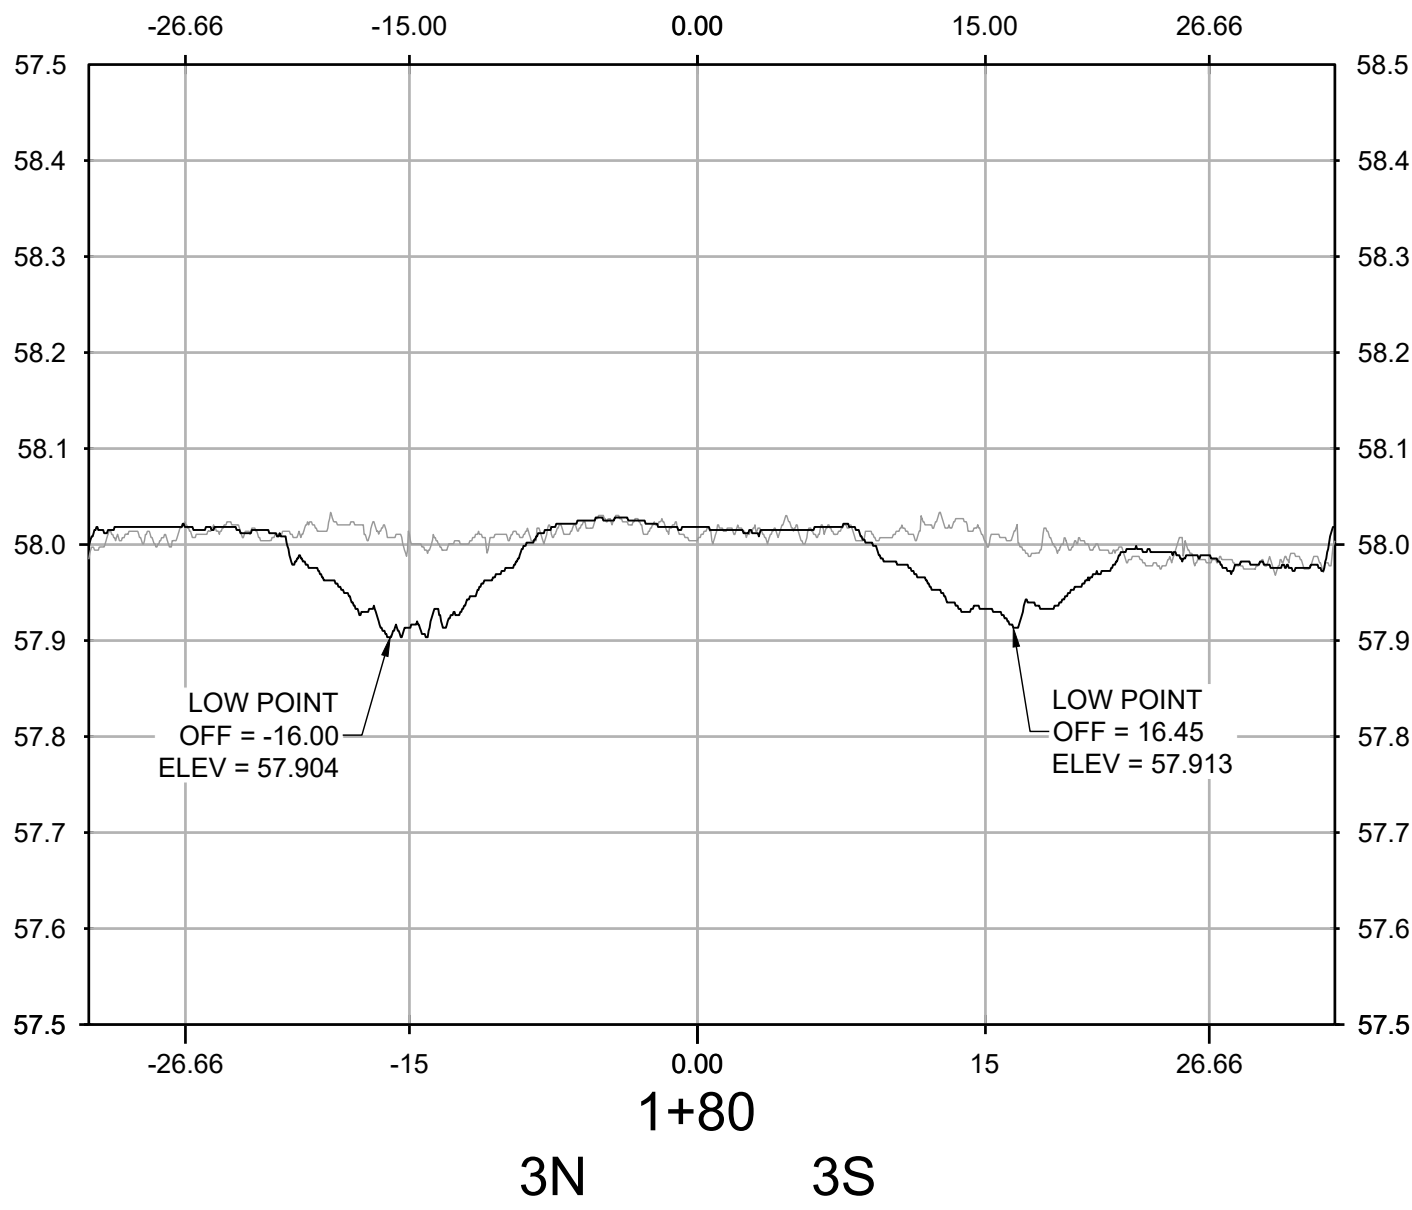


NO.	REVISIONS	DATE	BY	CHK	APR

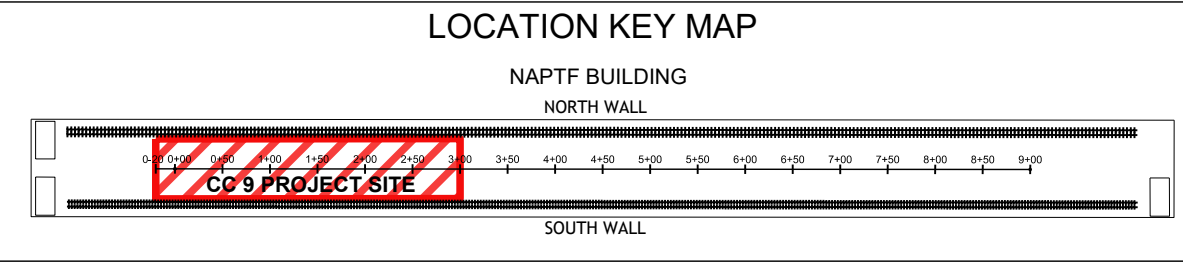

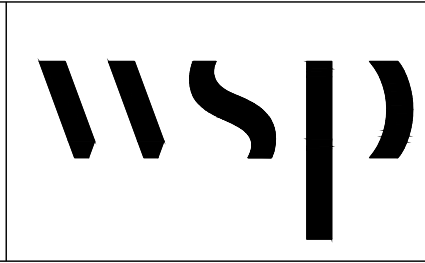

WSP USA Inc.
500 Summit Lake Drive,
Suite 450
Valhalla, NY 10595
914-747-1120

FOR



NATIONAL
AIRPORT PAVEMENT
TEST FACILITY
ATLANTIC CITY
AIRPORT
NEW JERSEY 08234

	NAME	DATE
DRAWN	A. KANNAN	07/01/2021
CHECKED	C. UNZICKER	07/02/2021
FAA APPROVAL DATE:		







PROJECT NO: CC9

SIZE: ANSI D


SCALE: AS NOTED


SHEET 5 OF 6

CAD FILE: 20210630_FAA-ATRD-WS10.DWG

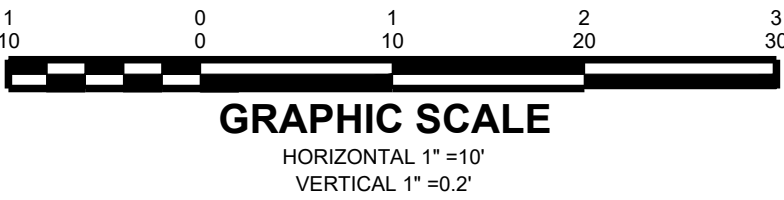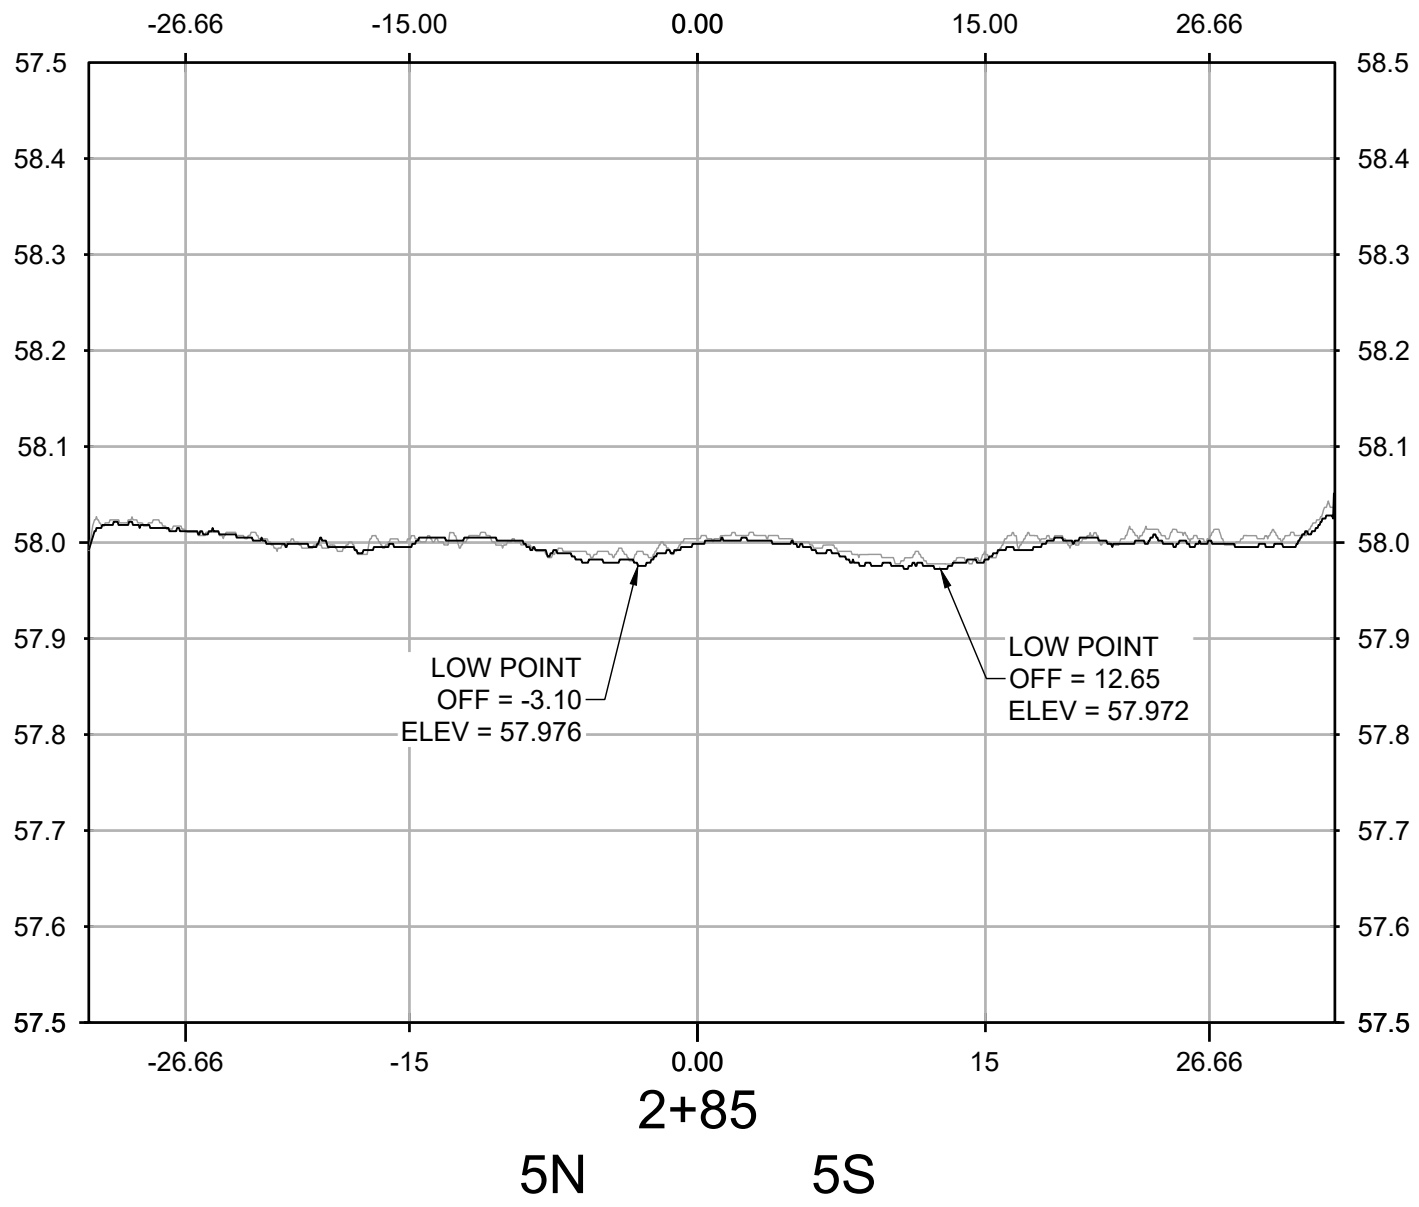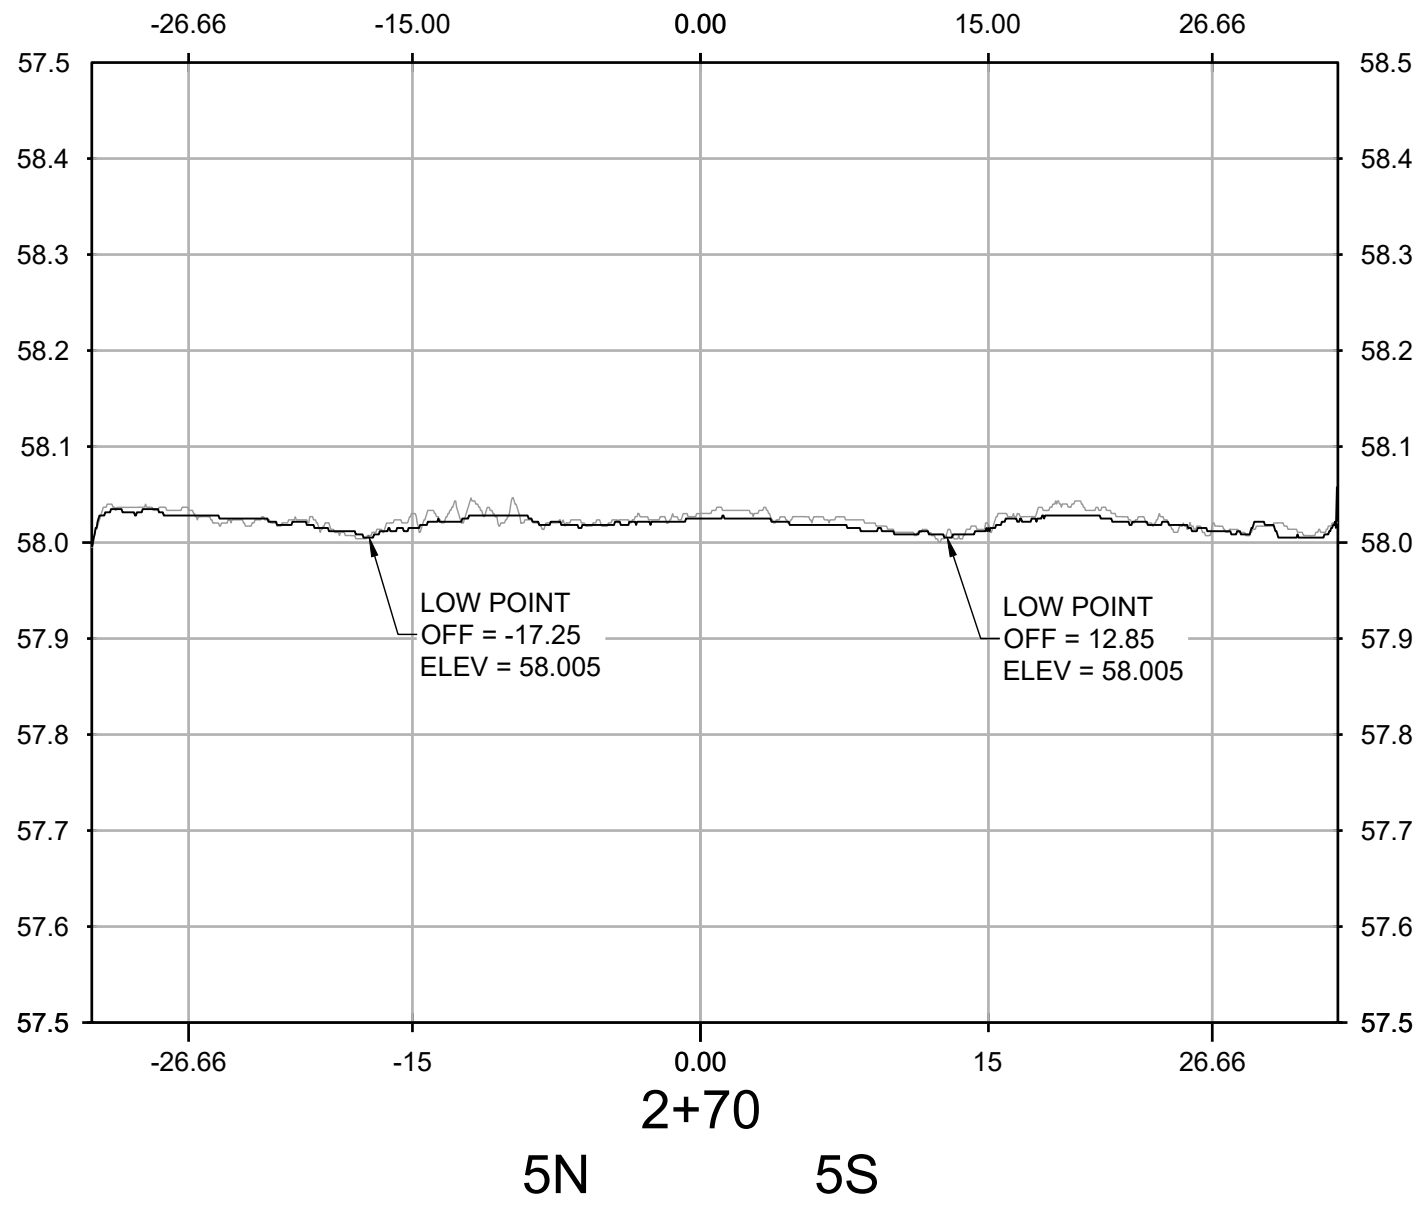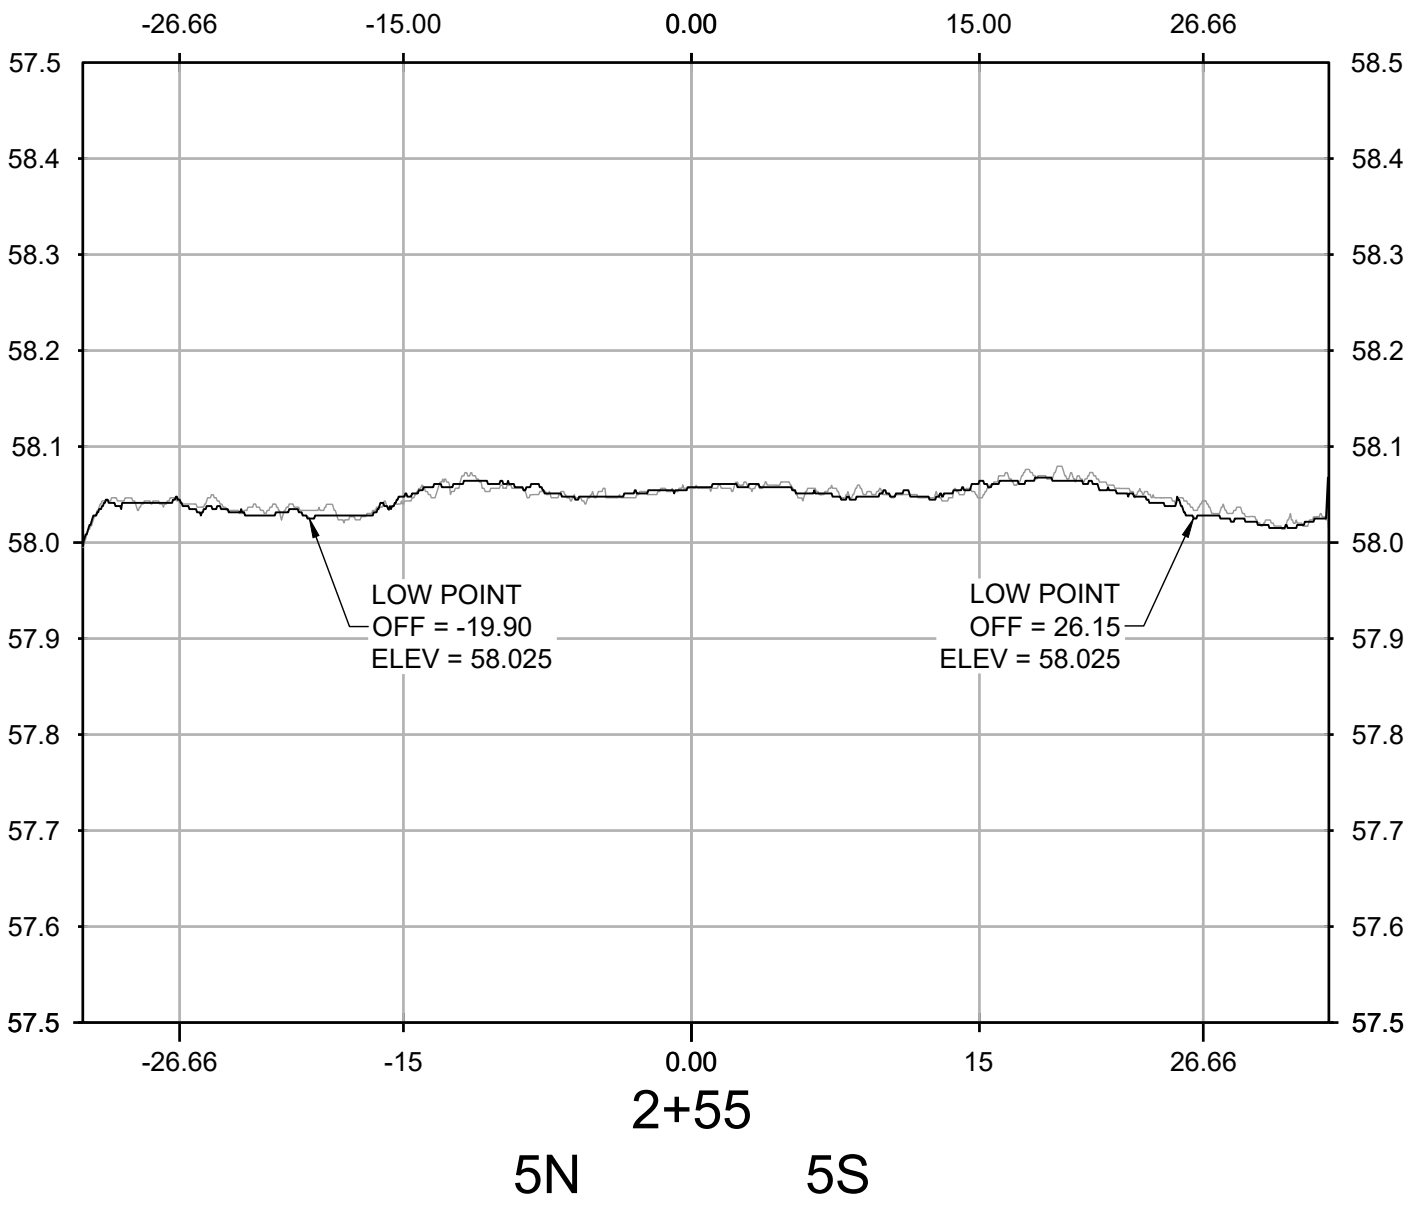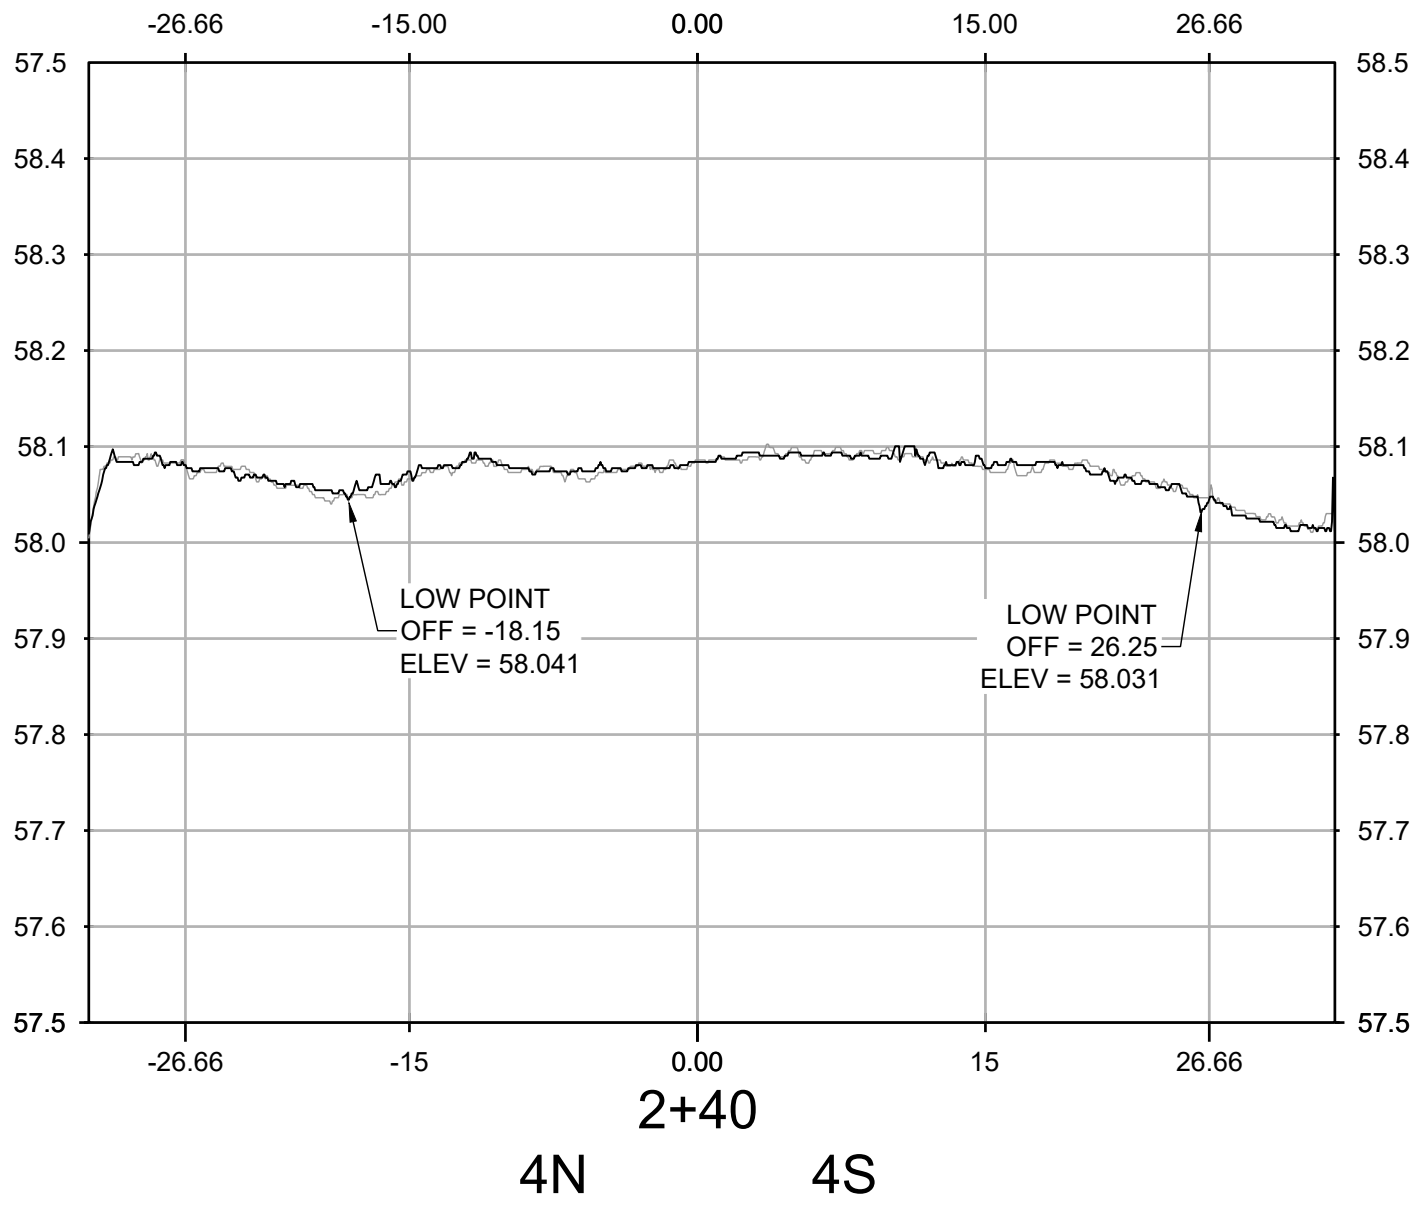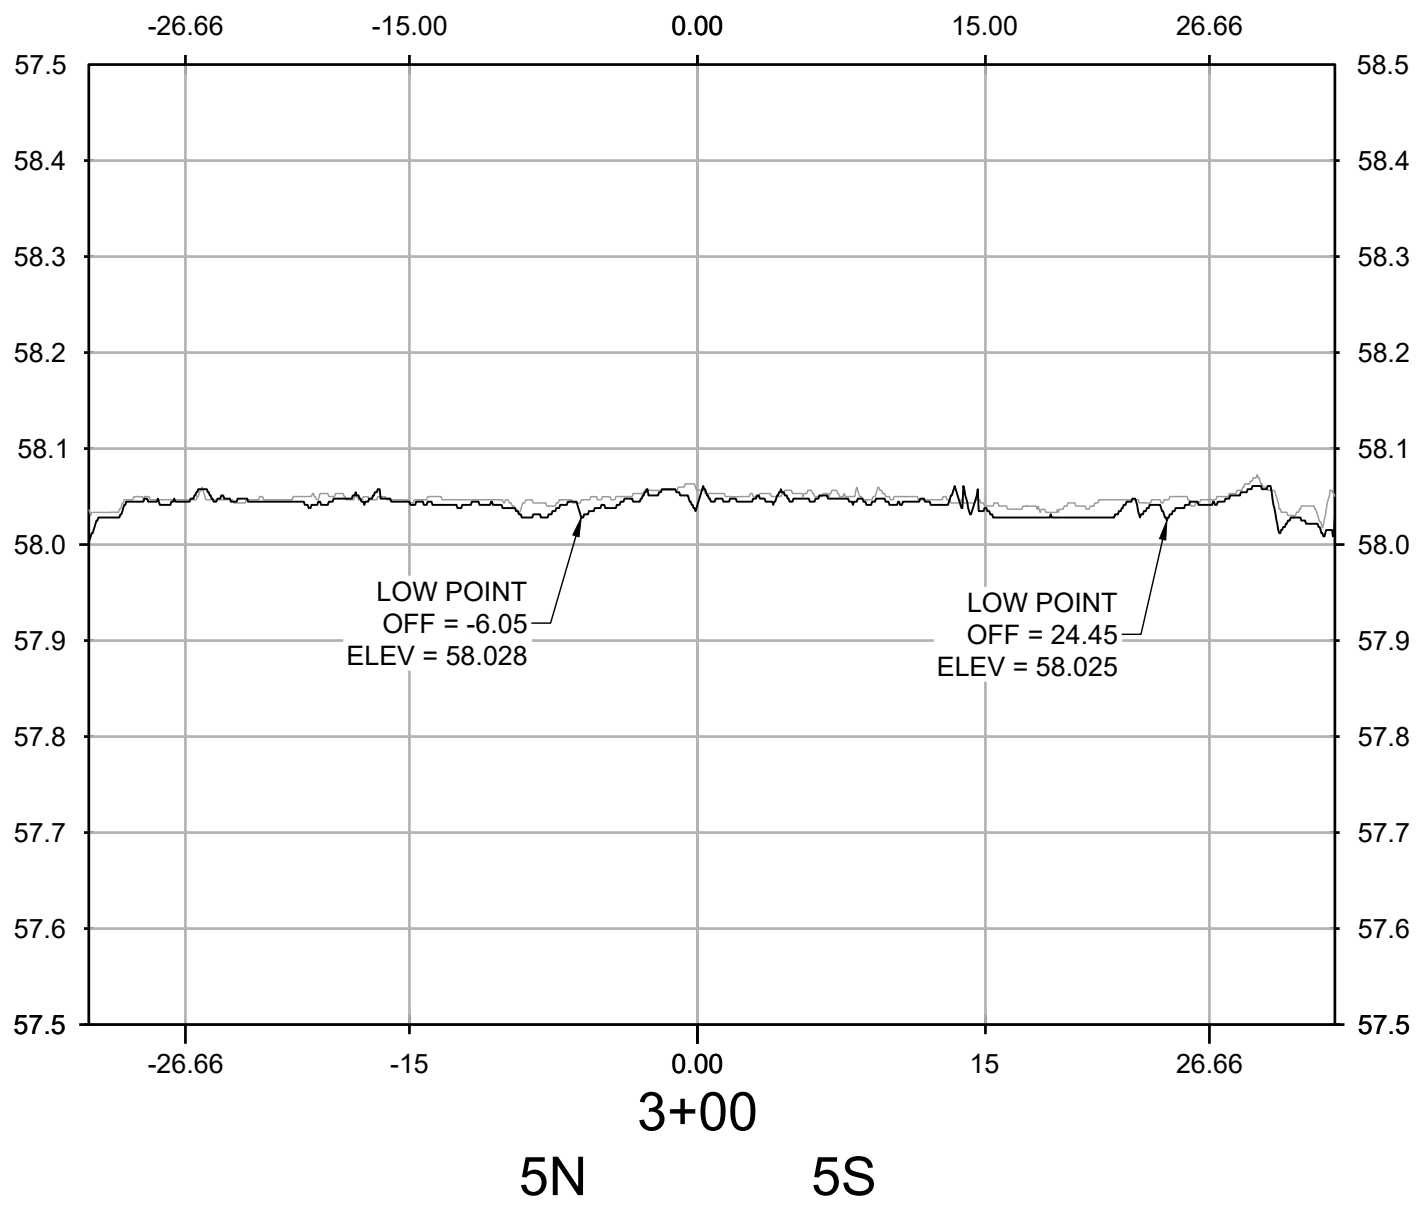


NO.	REVISIONS	DATE	BY	CHK	APR

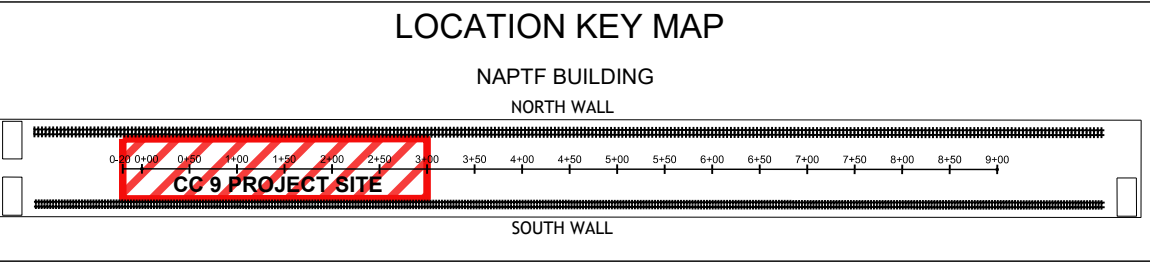



WSP USA Inc.
500 Summit Lake Drive,
Suite 450
Valhalla, NY 10595
914-747-1120

FOR



NATIONAL
AIRPORT PAVEMENT
TEST FACILITY
ATLANTIC CITY
AIRPORT
NEW JERSEY 08234

	NAME	DATE
DRAWN	A. KANNAN	07/01/2021
CHECKED	C. UNZICKER	07/02/2021
FAA APPROVAL DATE:		
PROJECT NO: CC9		
SIZE: ANSI D		
SCALE: AS NOTED		
SHEET 6 OF 6		

TRANSVERSE PROFILES

210625 TRAFFIC WEEKLY SCAN 10

CAD FILE: 20210630_FAA-ATRD-WS10.DWG