
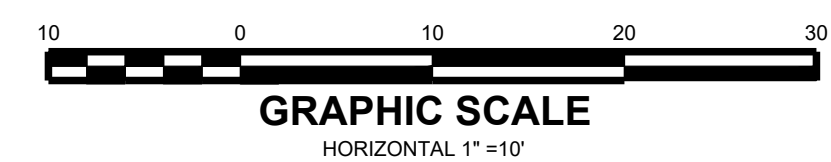
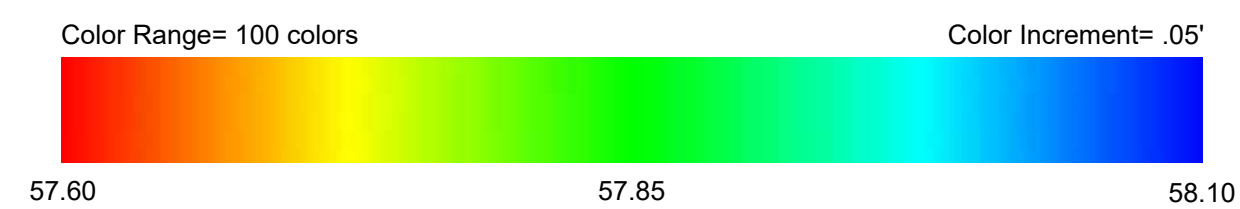


**NOTES:**










1. THE COLOR MAP ABOVE DEPICTS DATA OBTAINED ON 07/30/2021 THROUGH THE USE OF A HIGH DEFINITION LASER SCAN.
2. THE PROFILES SHOWN IN SHEETS 2 THROUGH 6 COMPARE TWO SET OF HIGH DEFINITION LASER SCANS:
  - A) GREY = 04/02/2021
  - B) BLACK = 07/30/2021
3. HORIZONTAL AND VERTICAL INFORMATION IS BASED UPON INFORMATION PROVIDED IN DIGITAL CAD FILE NAMED CC09-DEMO-ABLT.dwg.
4. TRAFFICKING DURING THIS WEEK ONLY OCCURED ON TEST SECTION 5.

[illegible]

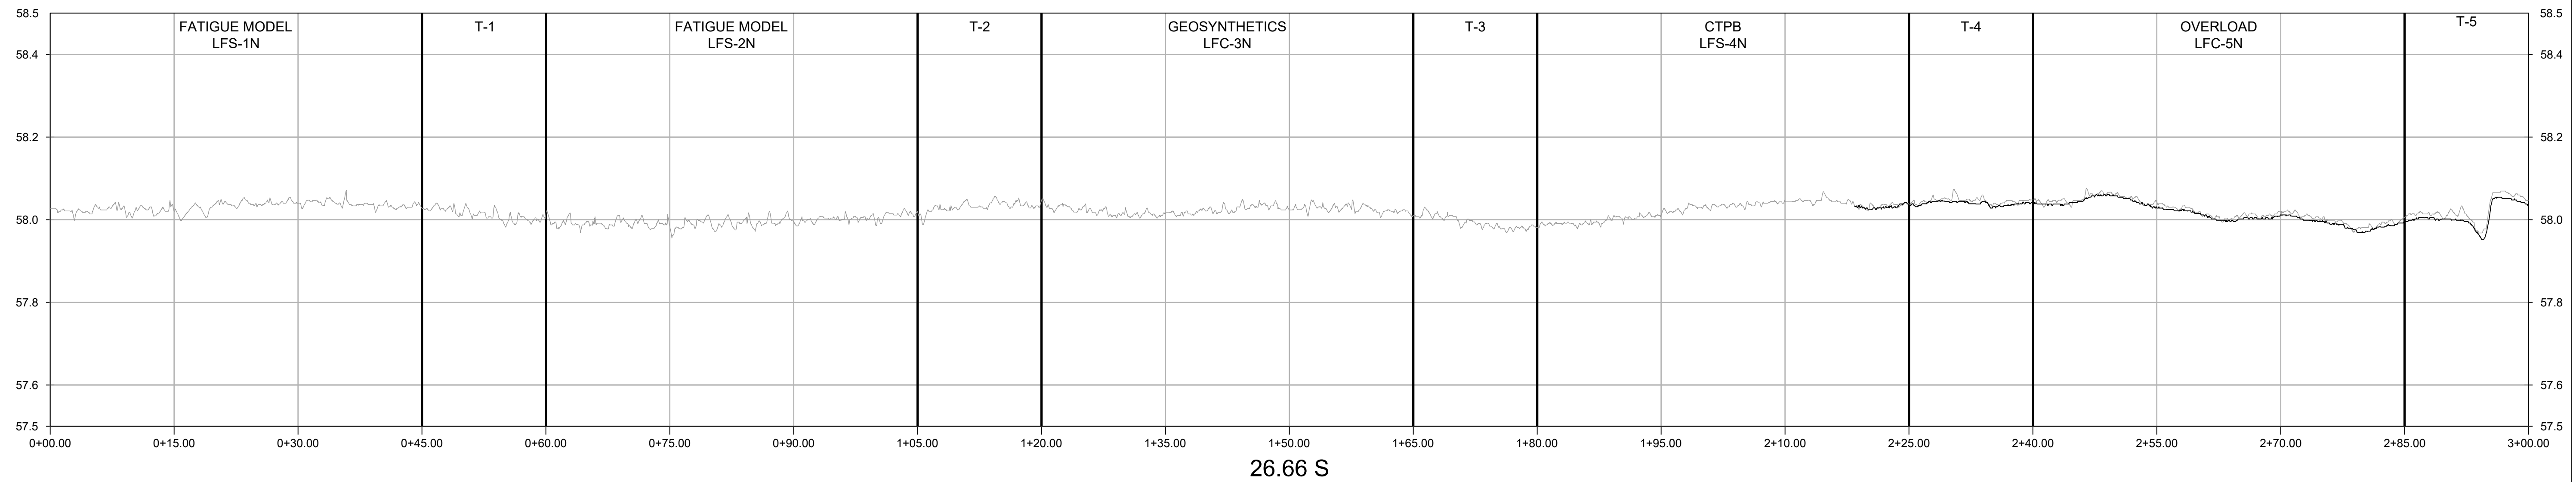



CAD FILE: 20210730 FAA-ATRD-WS13.DWG



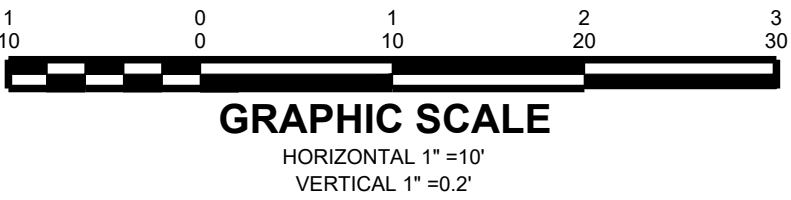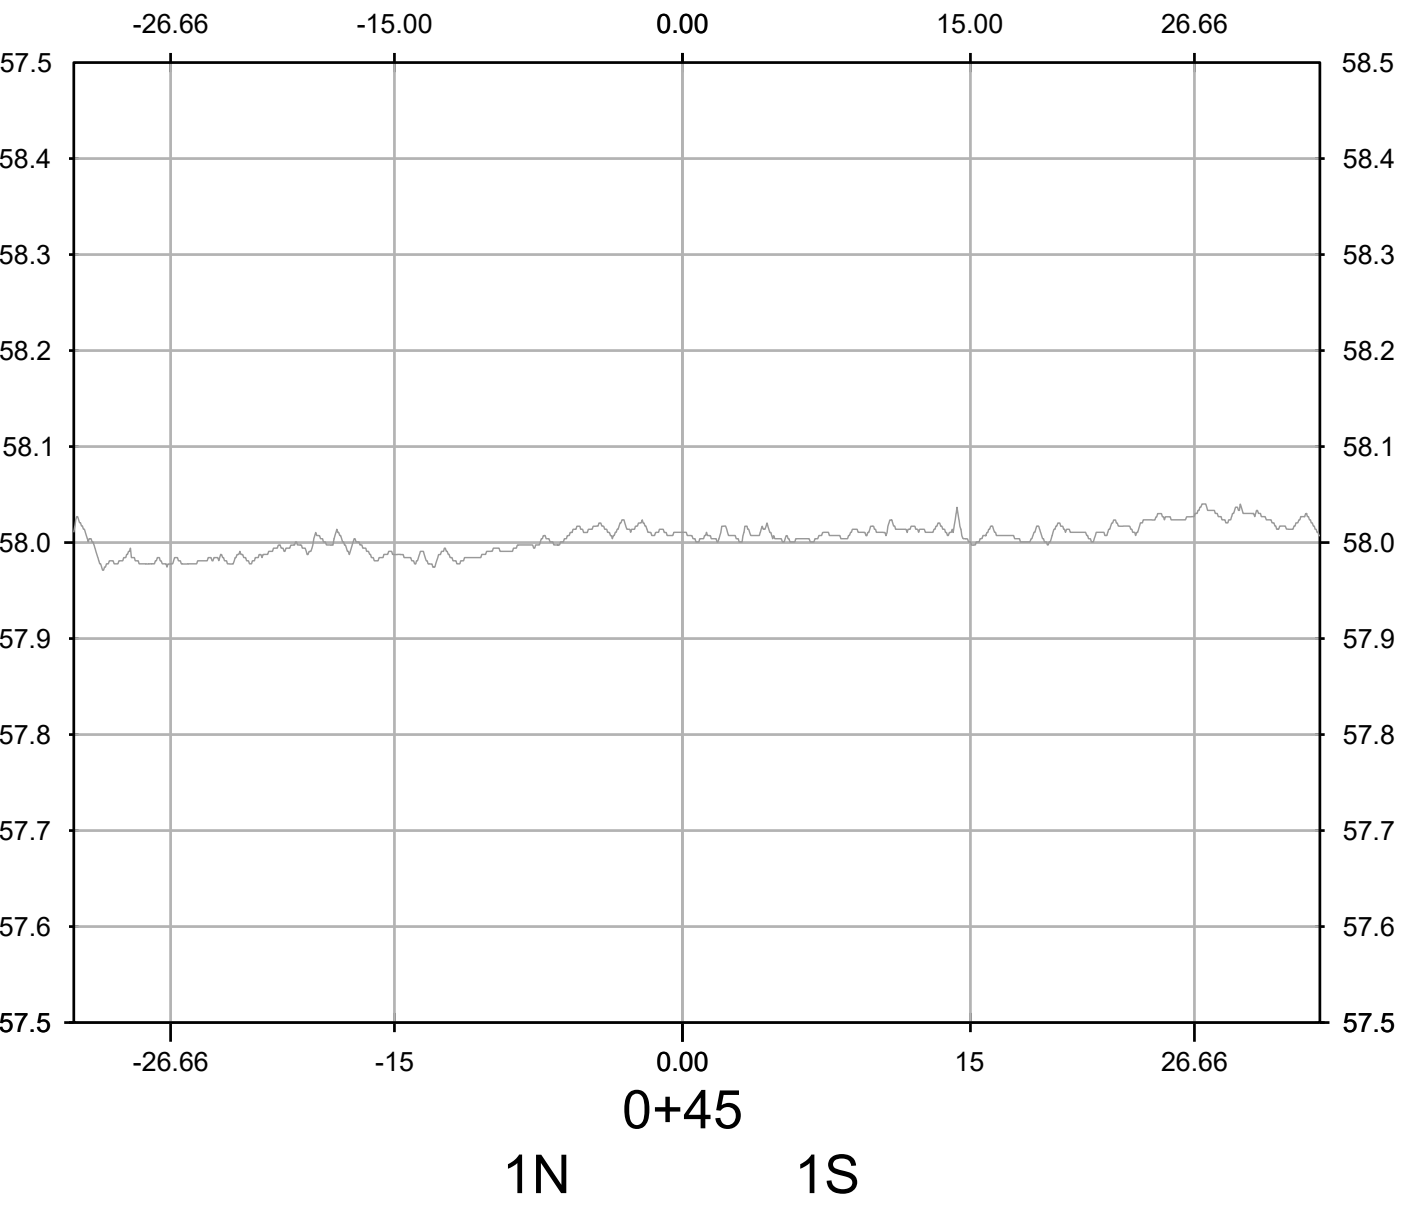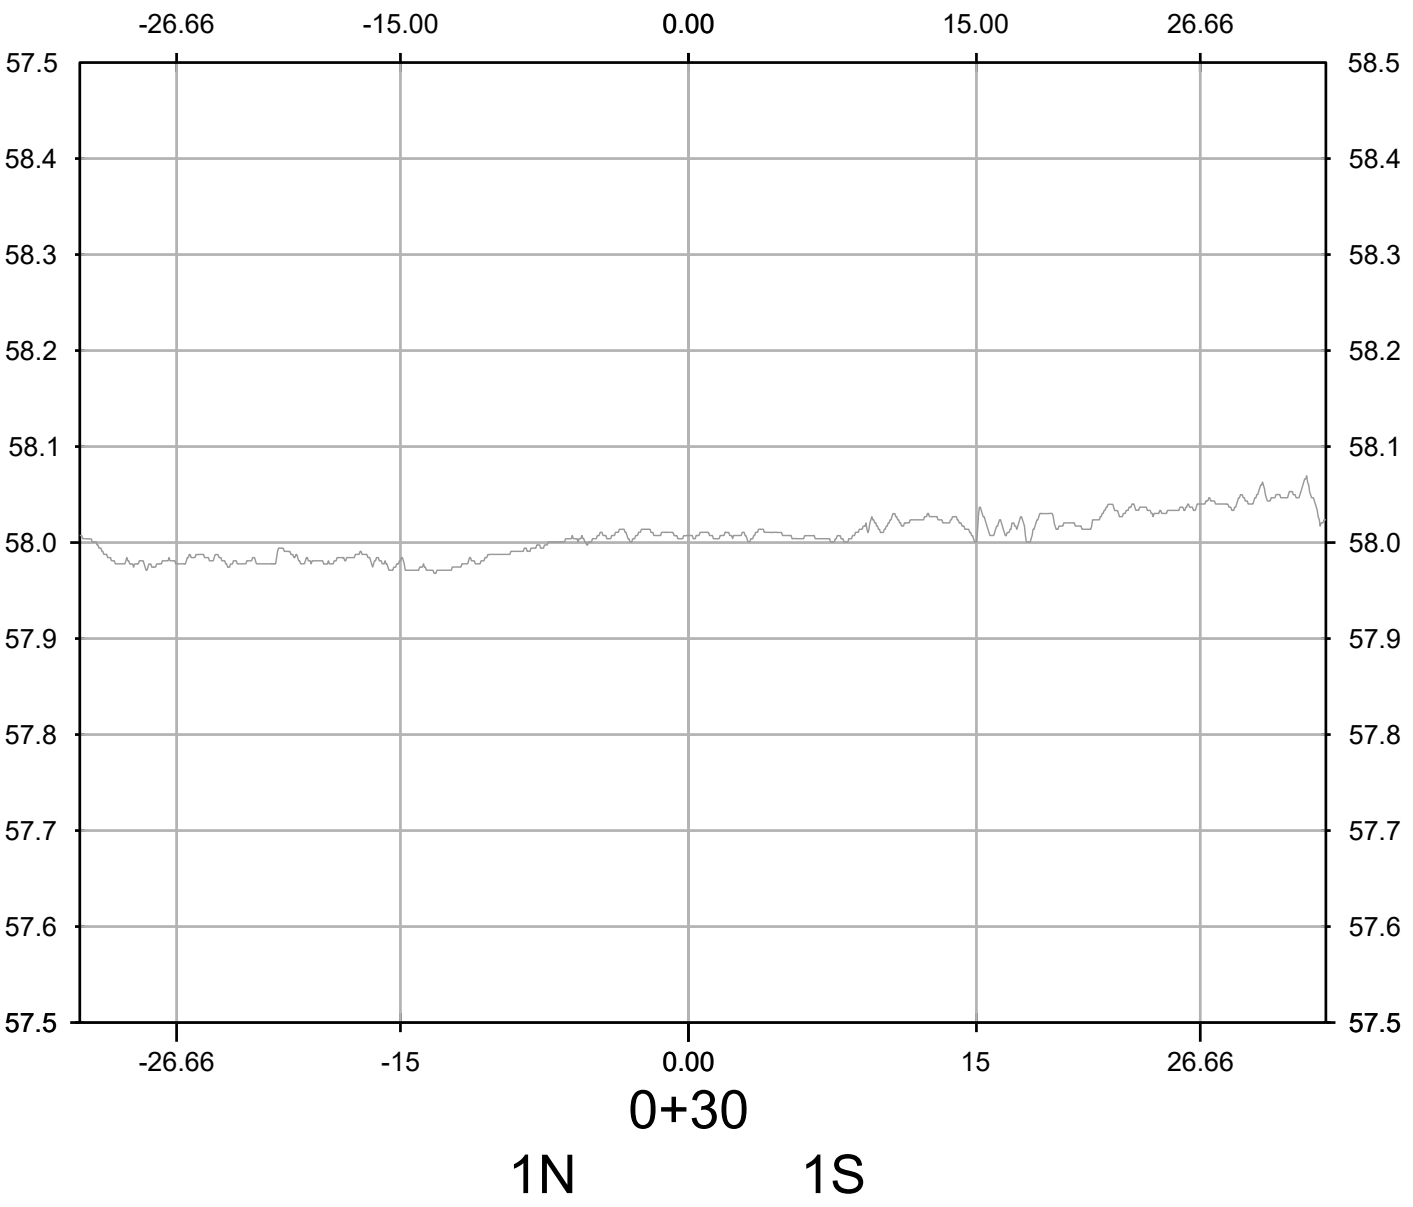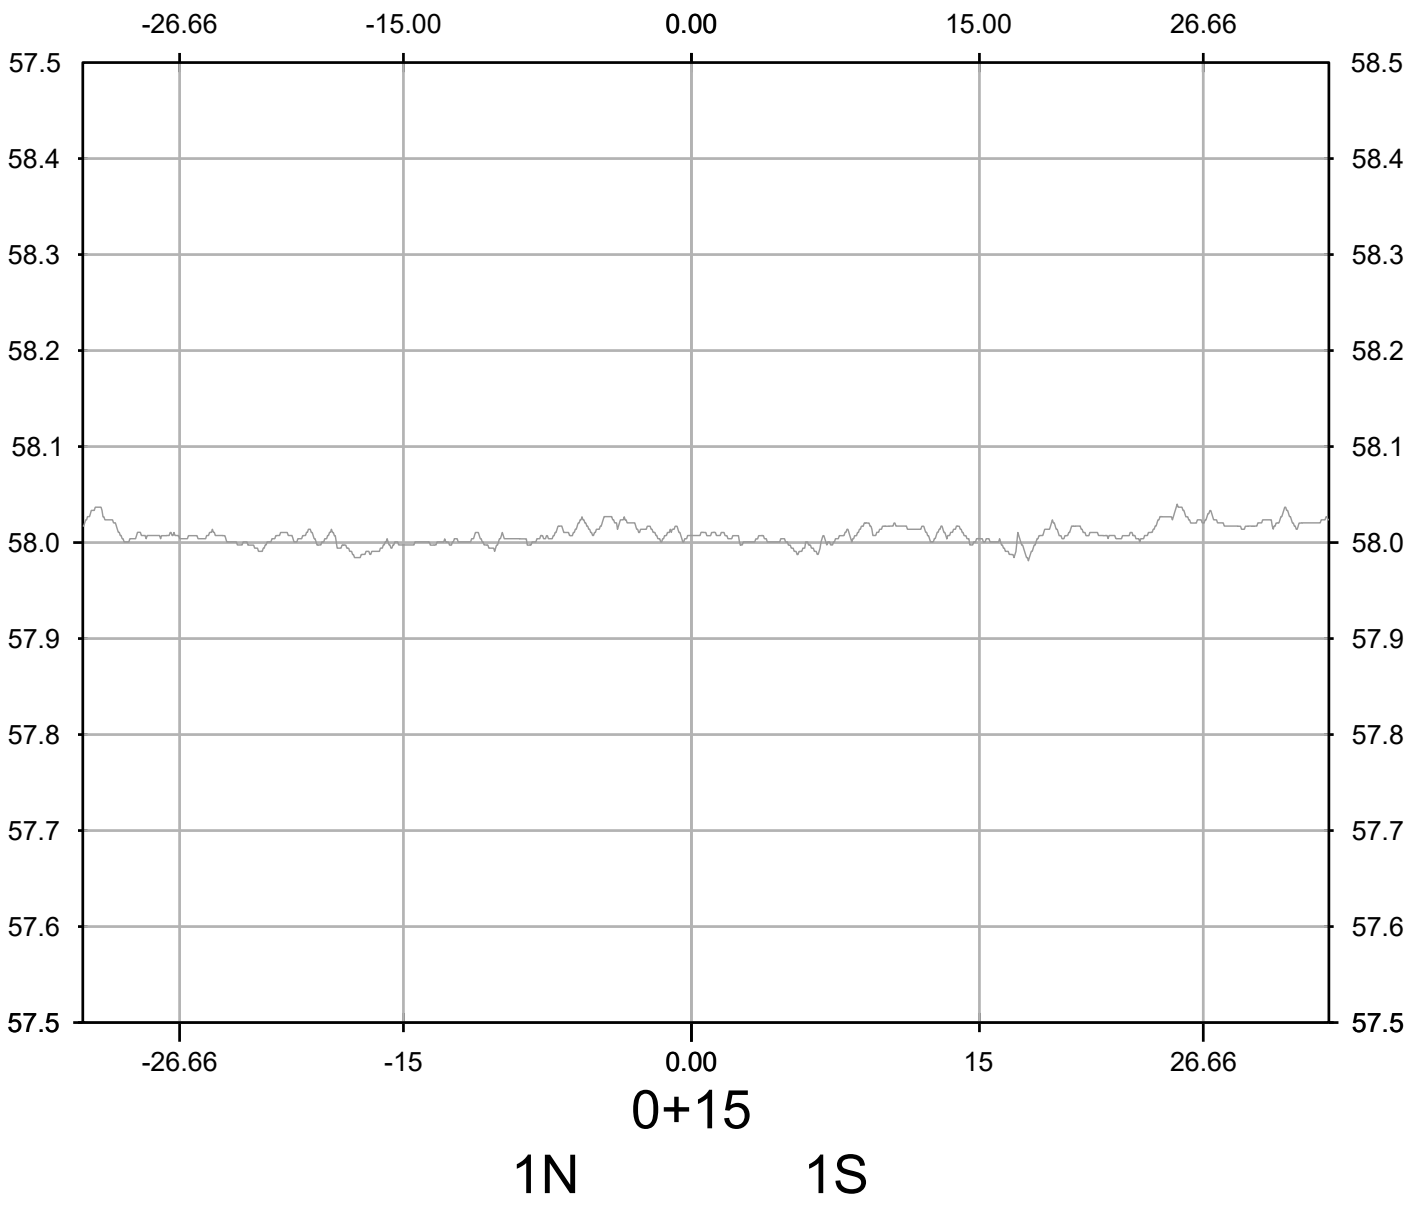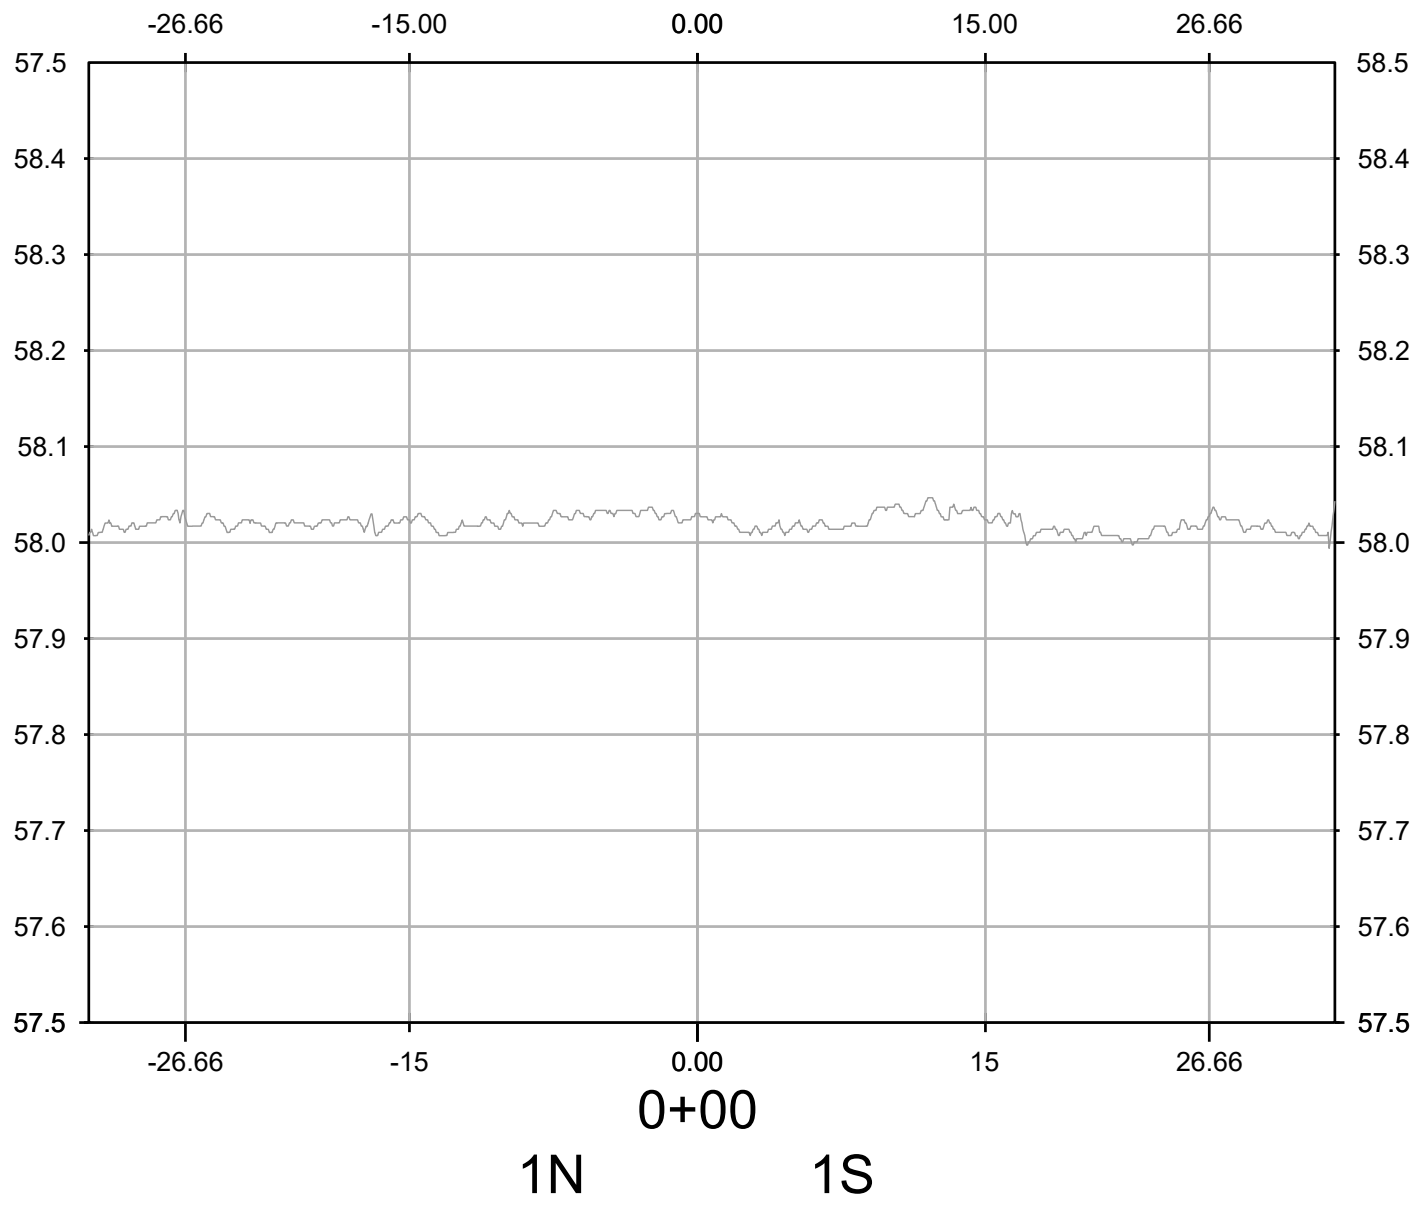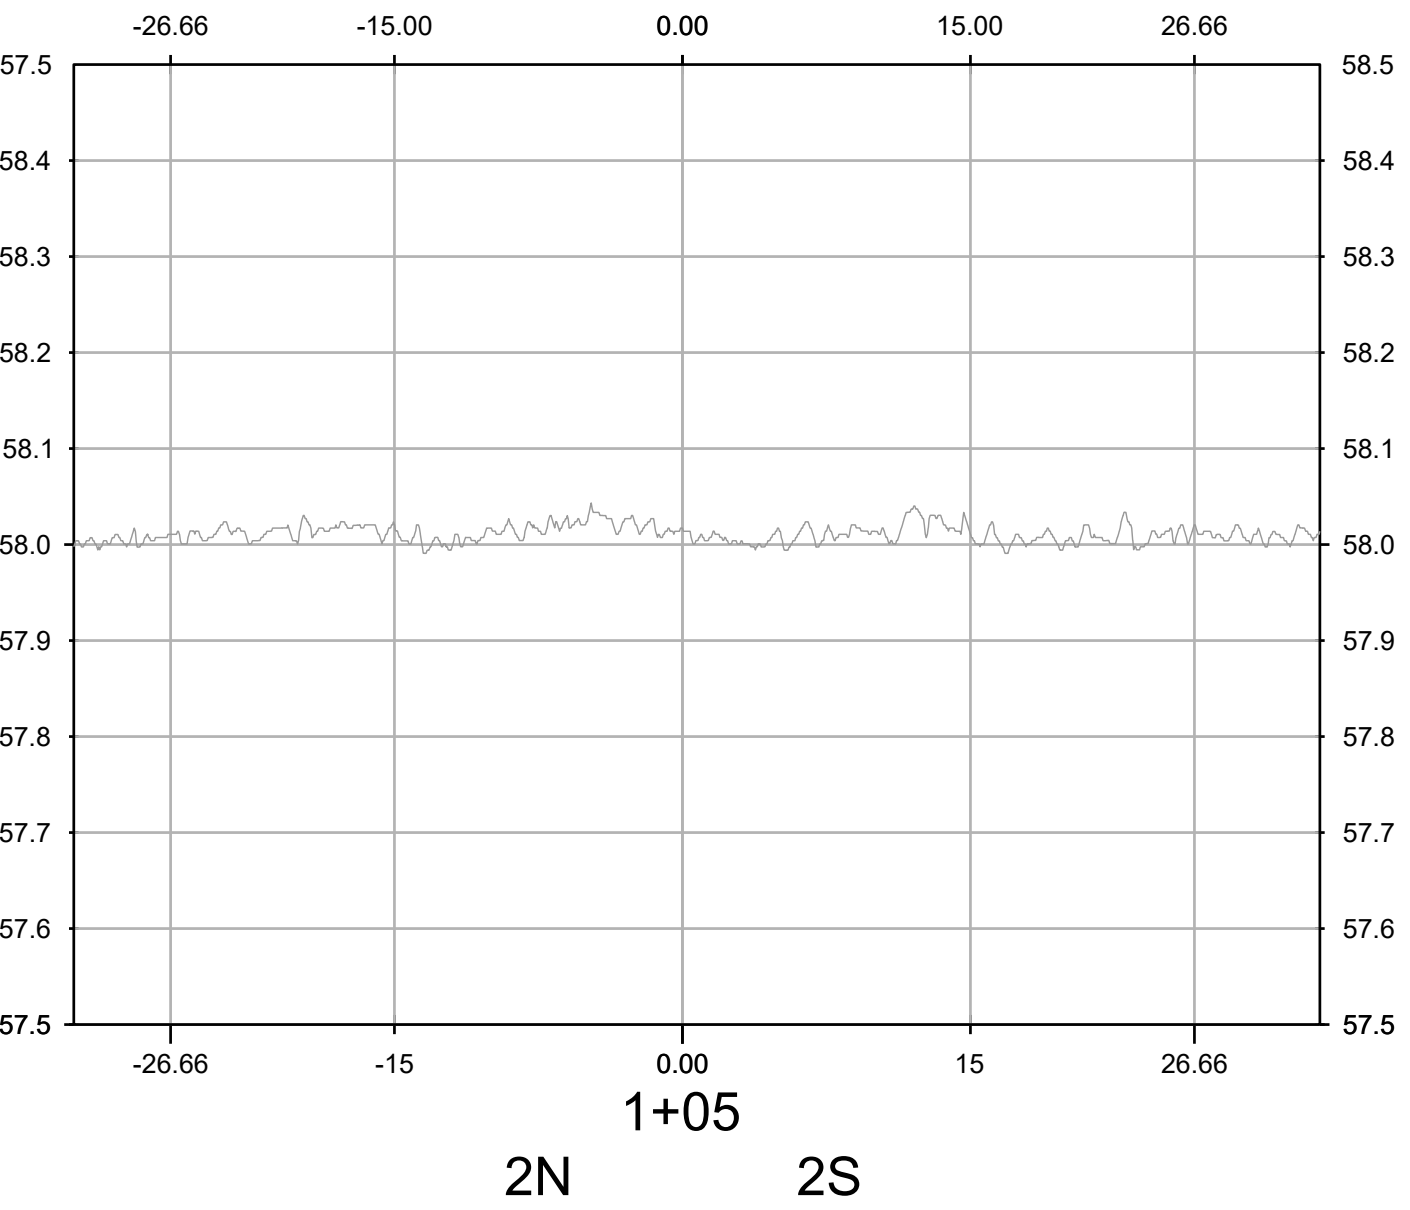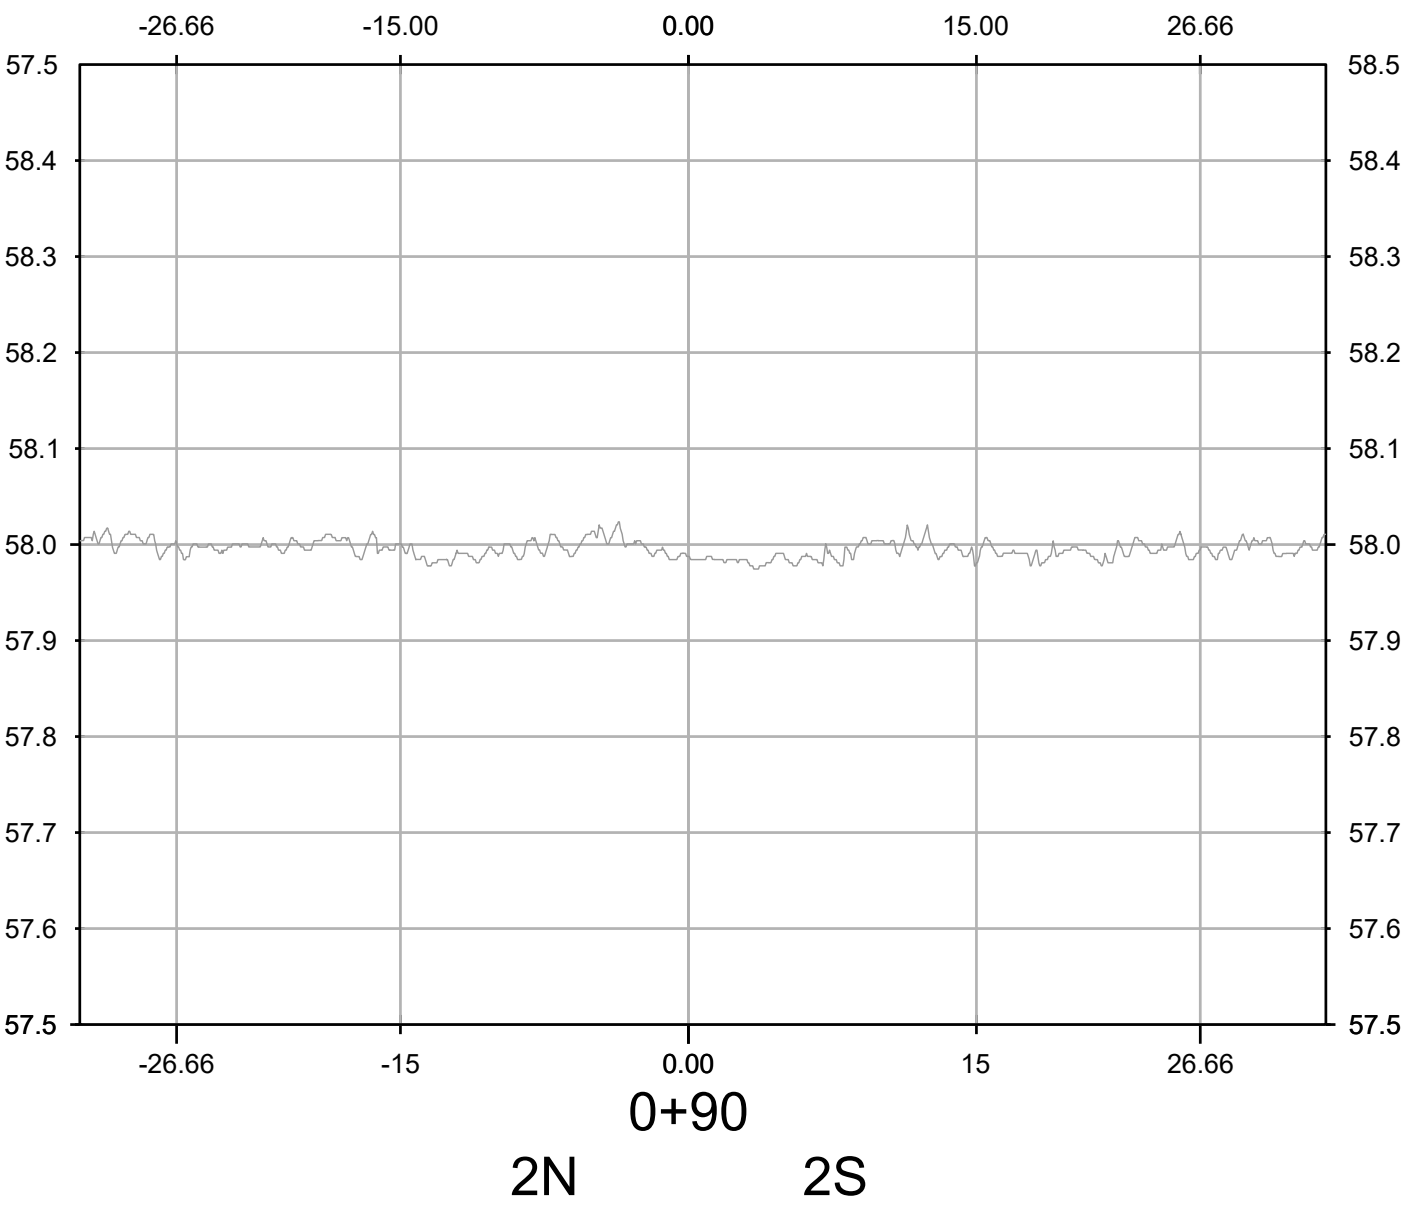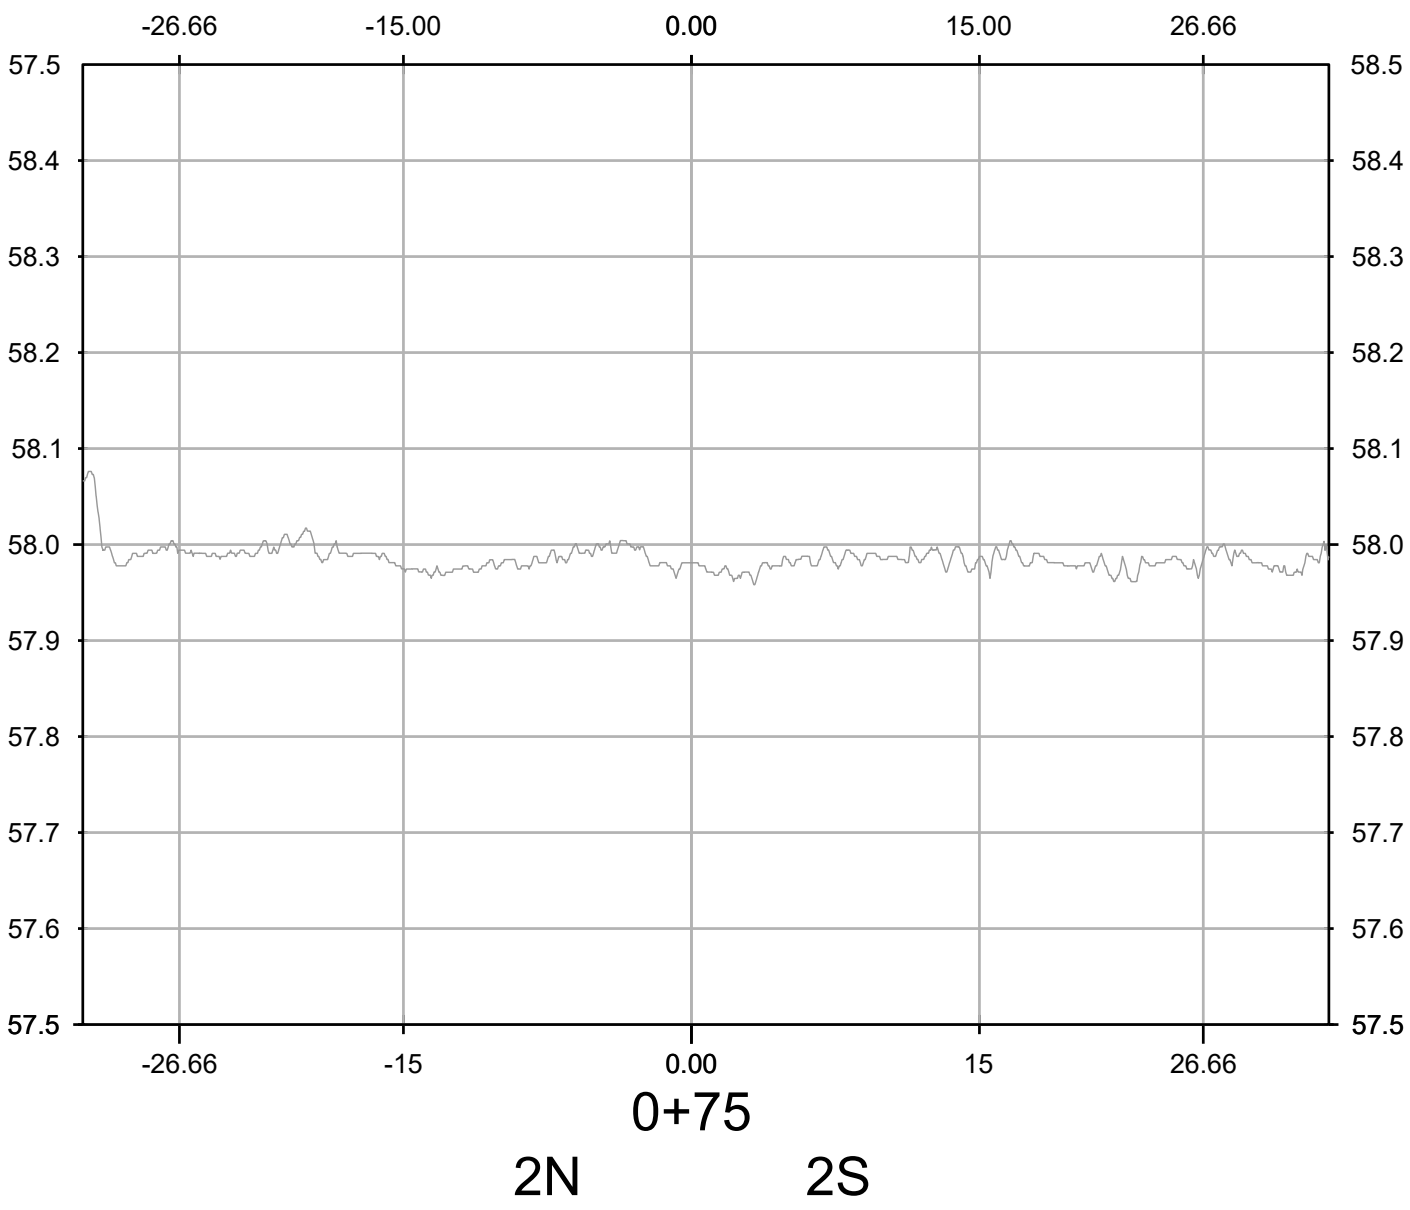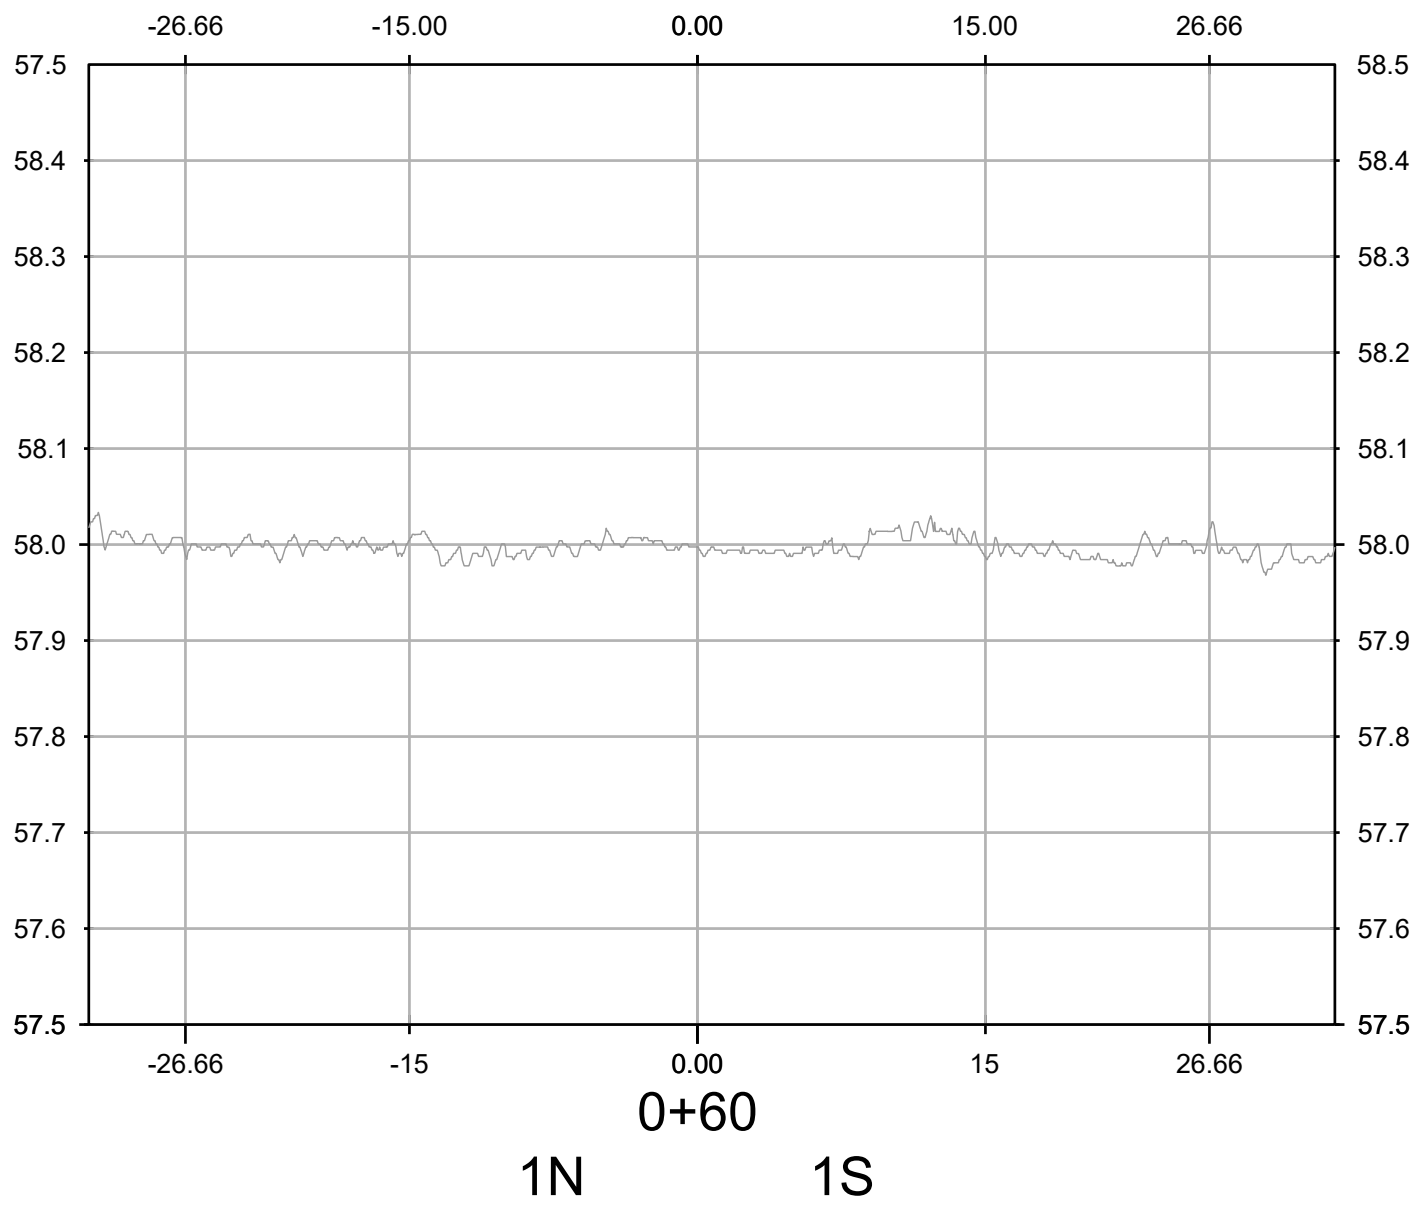


NO.	REVISIONS	DATE	BY	CHK	APR

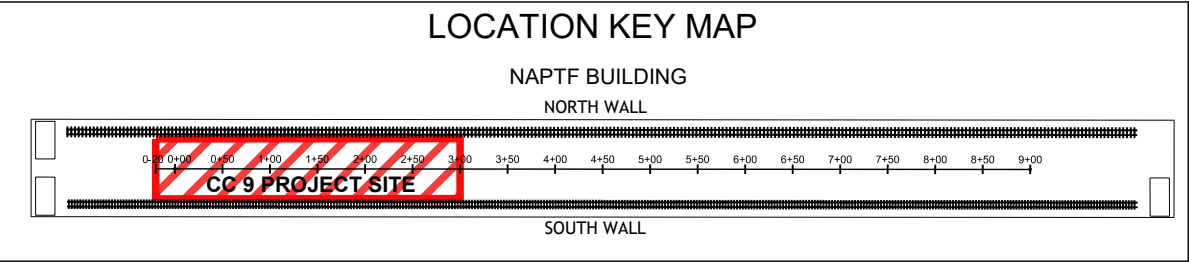

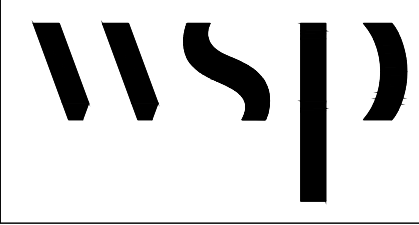

WSP USA Inc.  
500 Summit Lake Drive,  
Suite 450  
Valhalla, NY 10595  
914-747-1120

FOR





NATIONAL  
AIRPORT PAVEMENT  
TEST FACILITY  
ATLANTIC CITY  
AIRPORT  
NEW JERSEY 08234







	NAME	DATE
DRAWN	A. KANNAN	08/03/2021
CHECKED	C. UNZICKER	08/04/2021
FAA APPROVAL DATE:		
PROJECT NO: CC9		

SIZE: ANSI D	SCALE: AS NOTED	SHEET 4 OF 6
--------------	-----------------	--------------




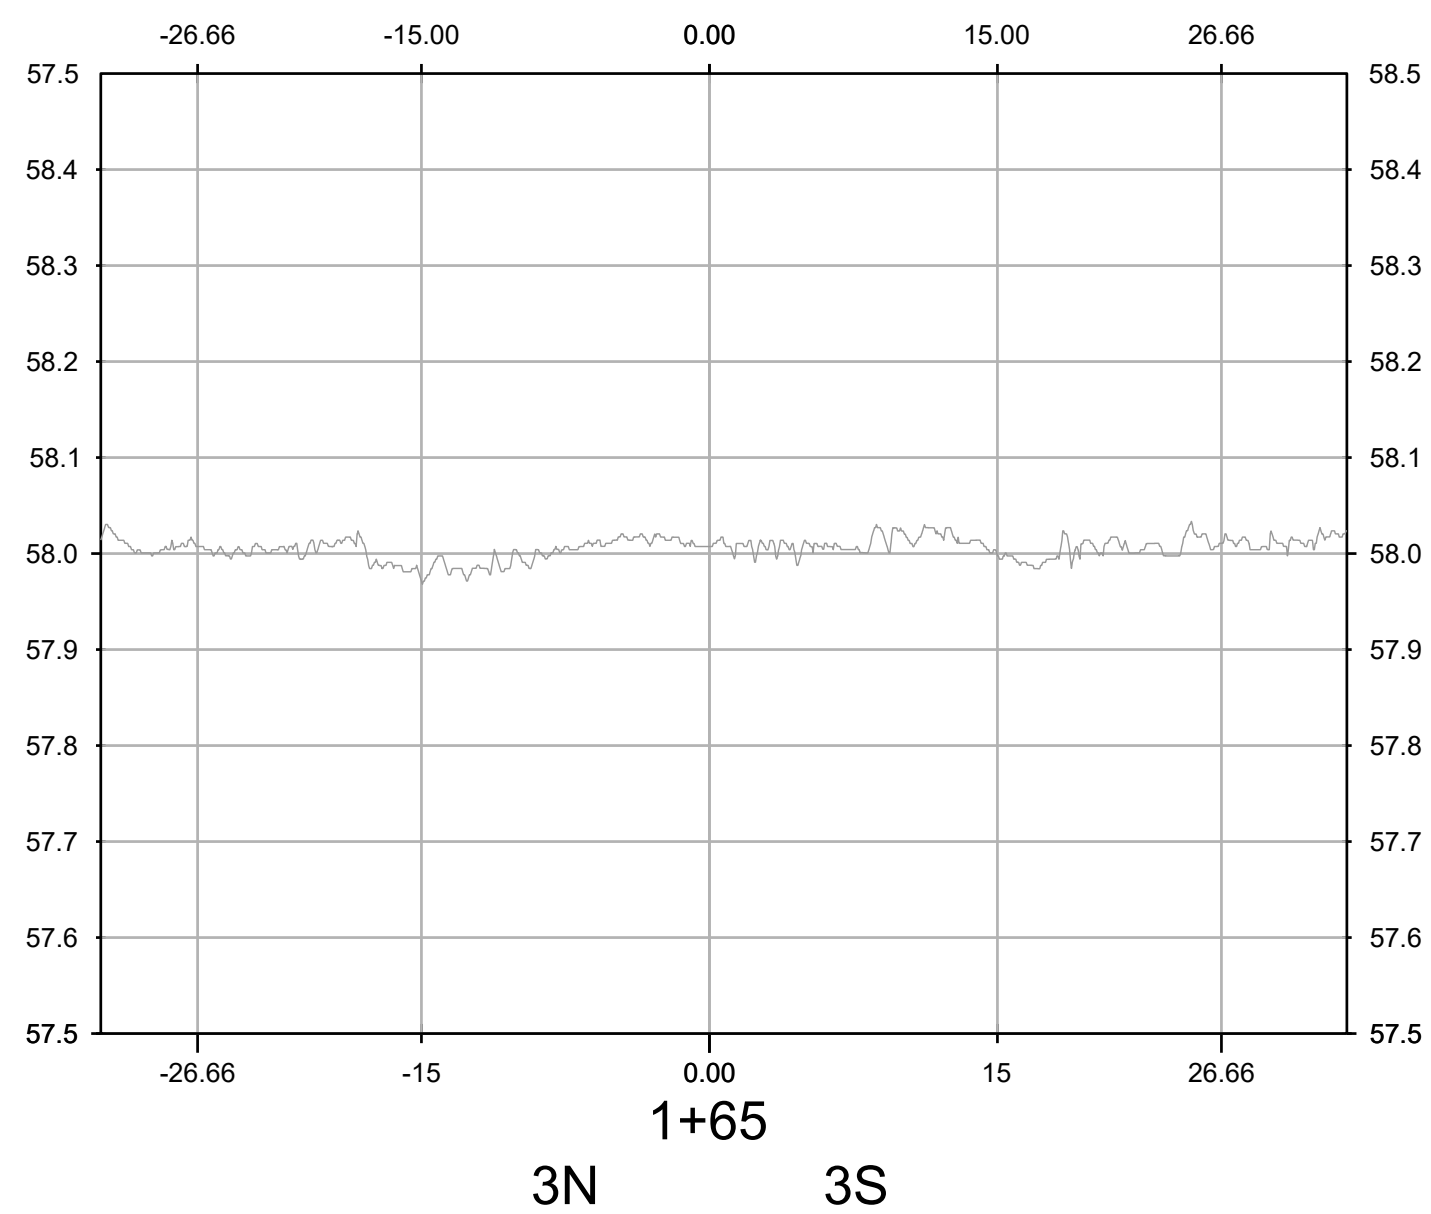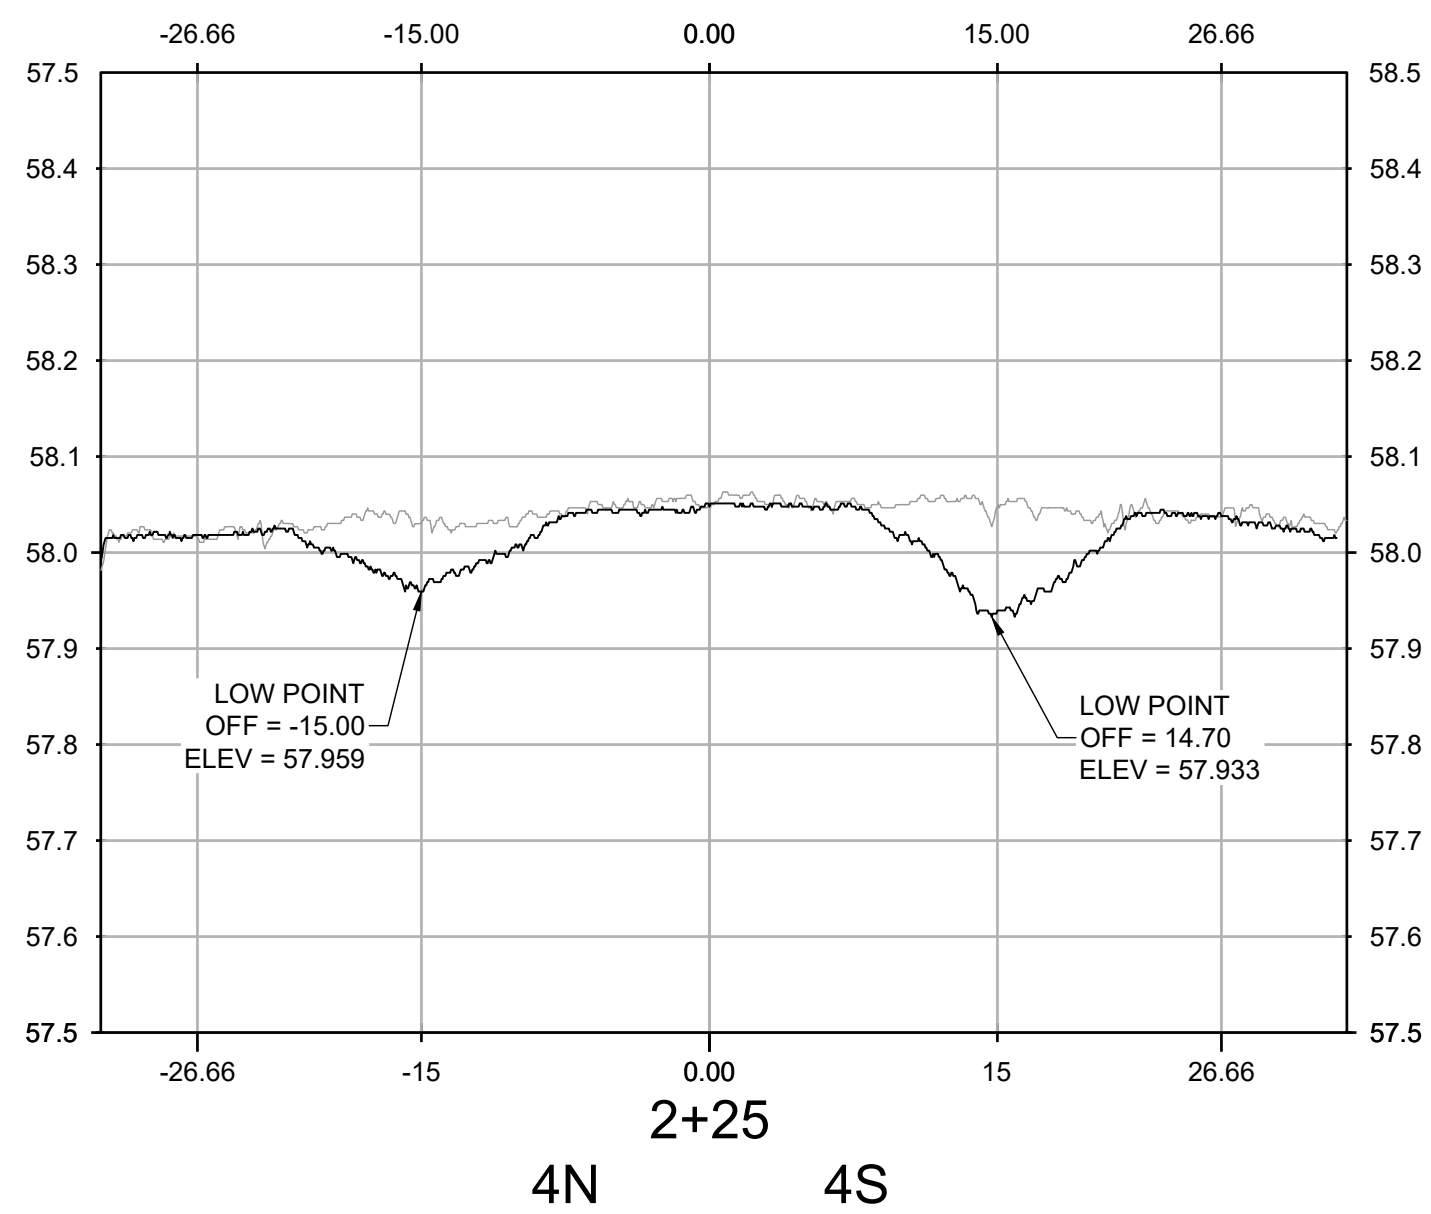


SIZE: ANSI D	SCALE: AS NOTED	SHEET 5 OF 6
--------------	-----------------	--------------

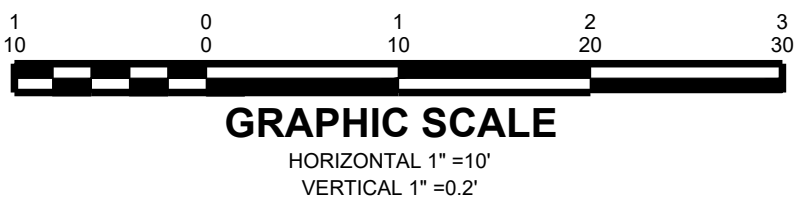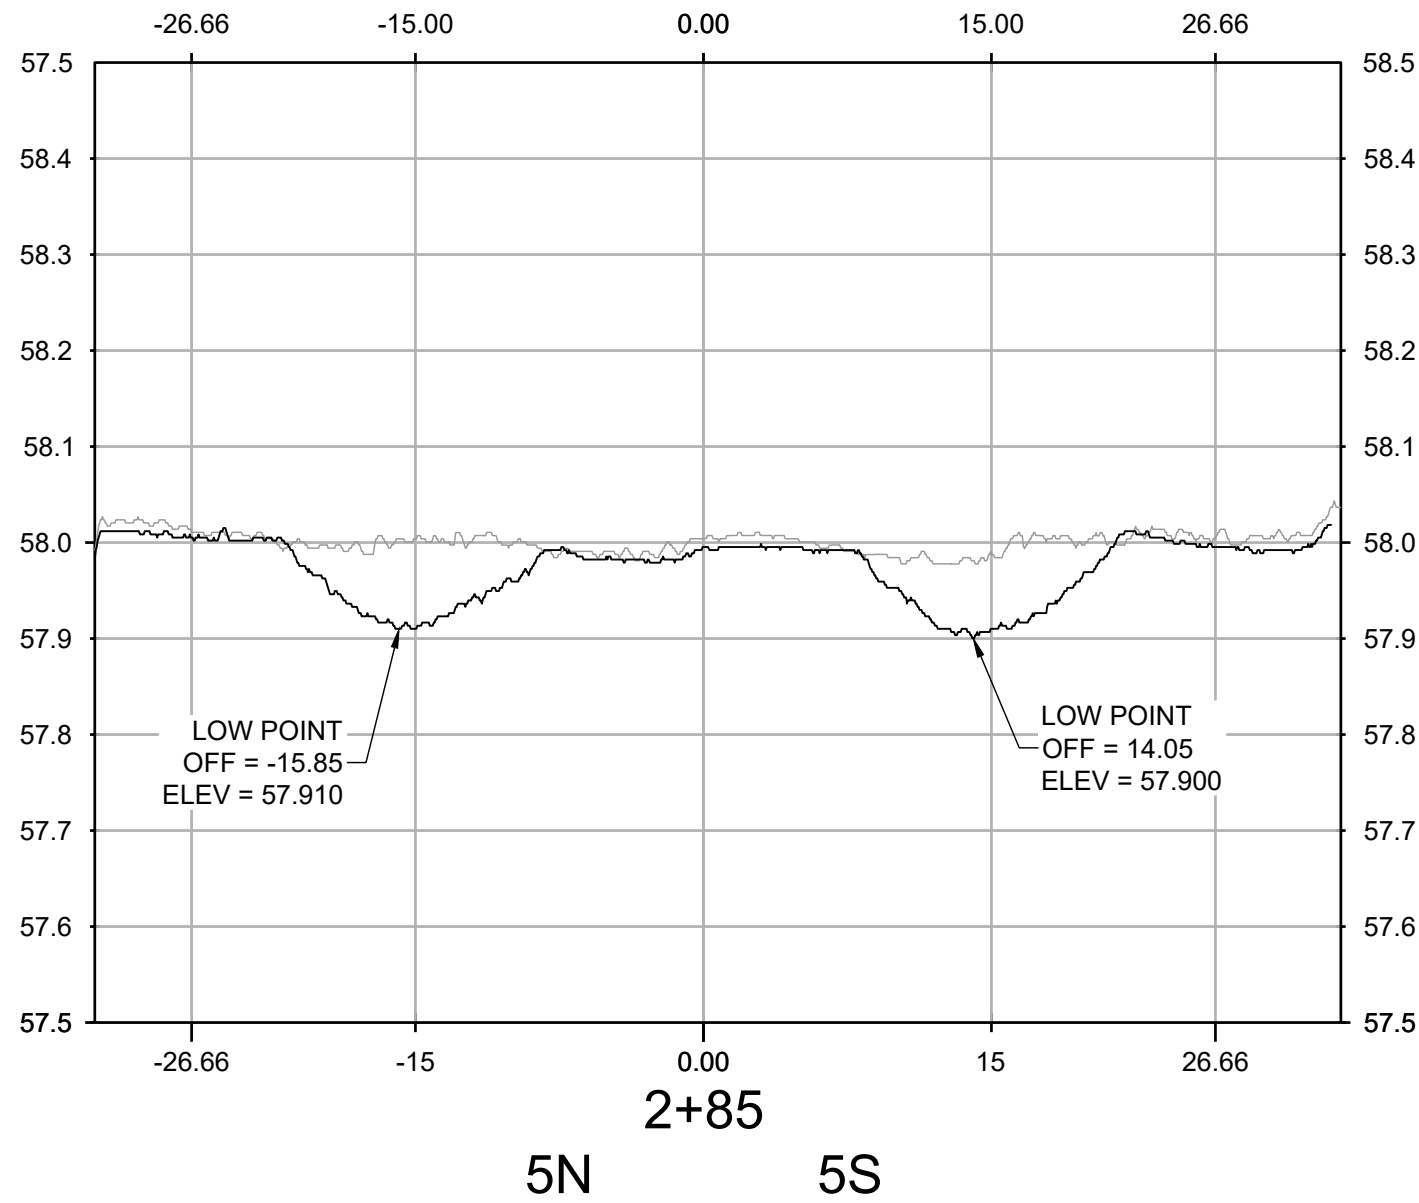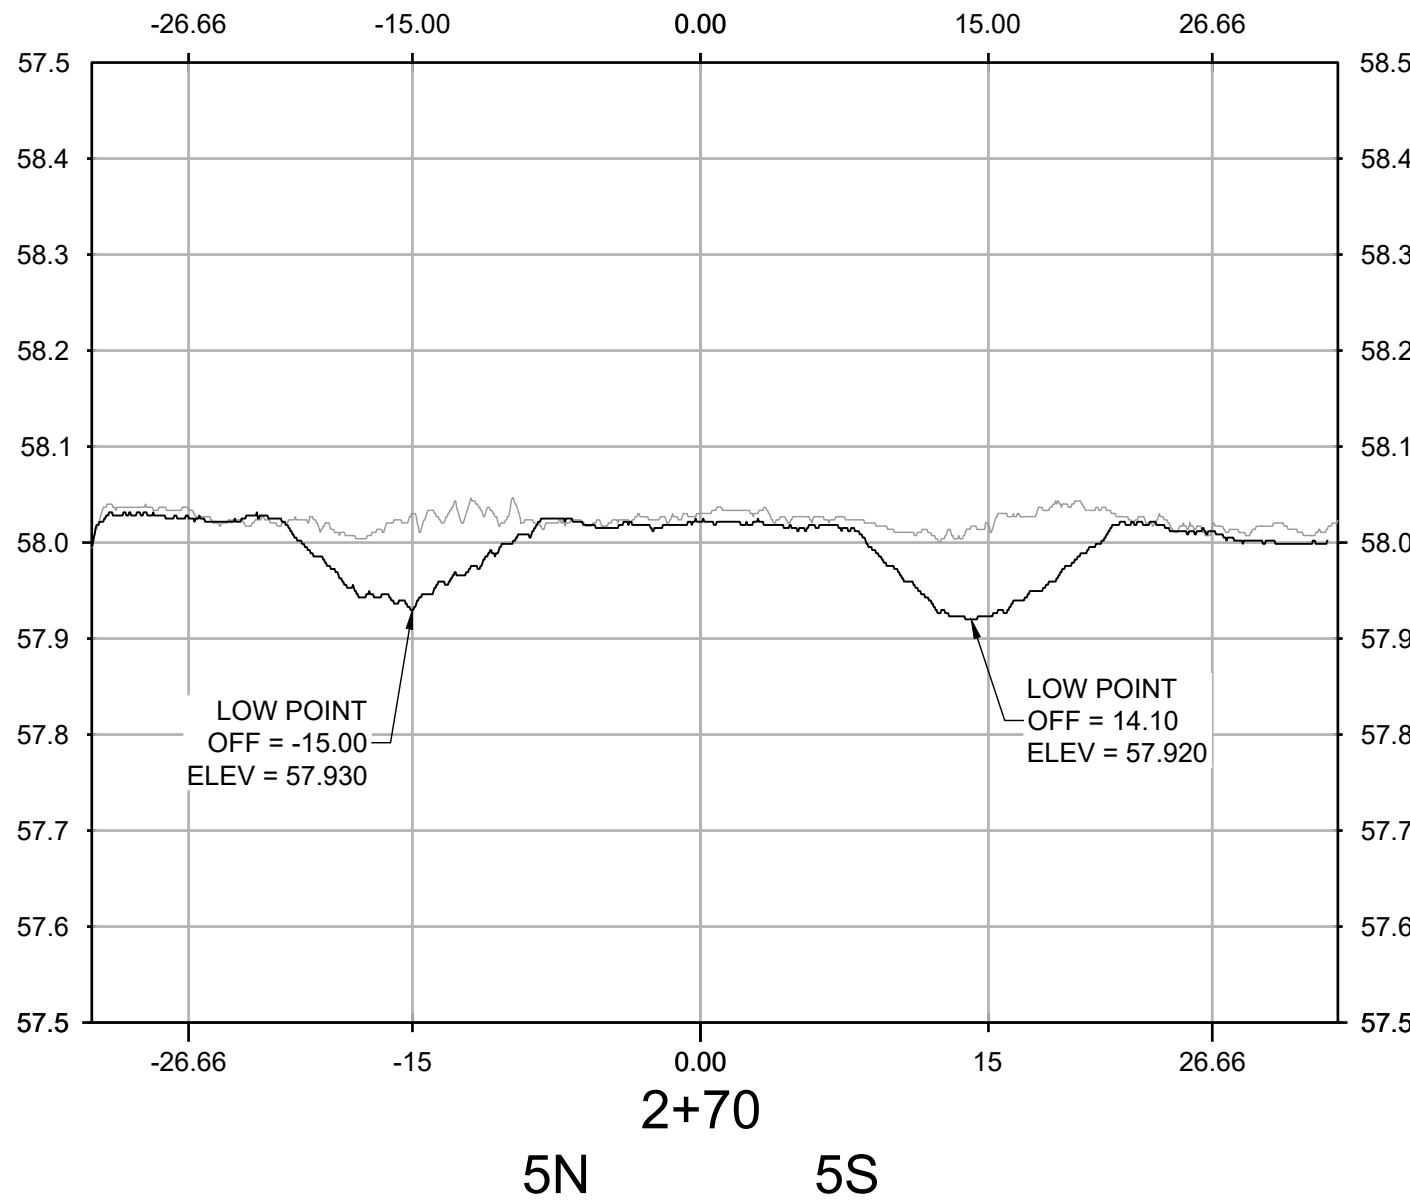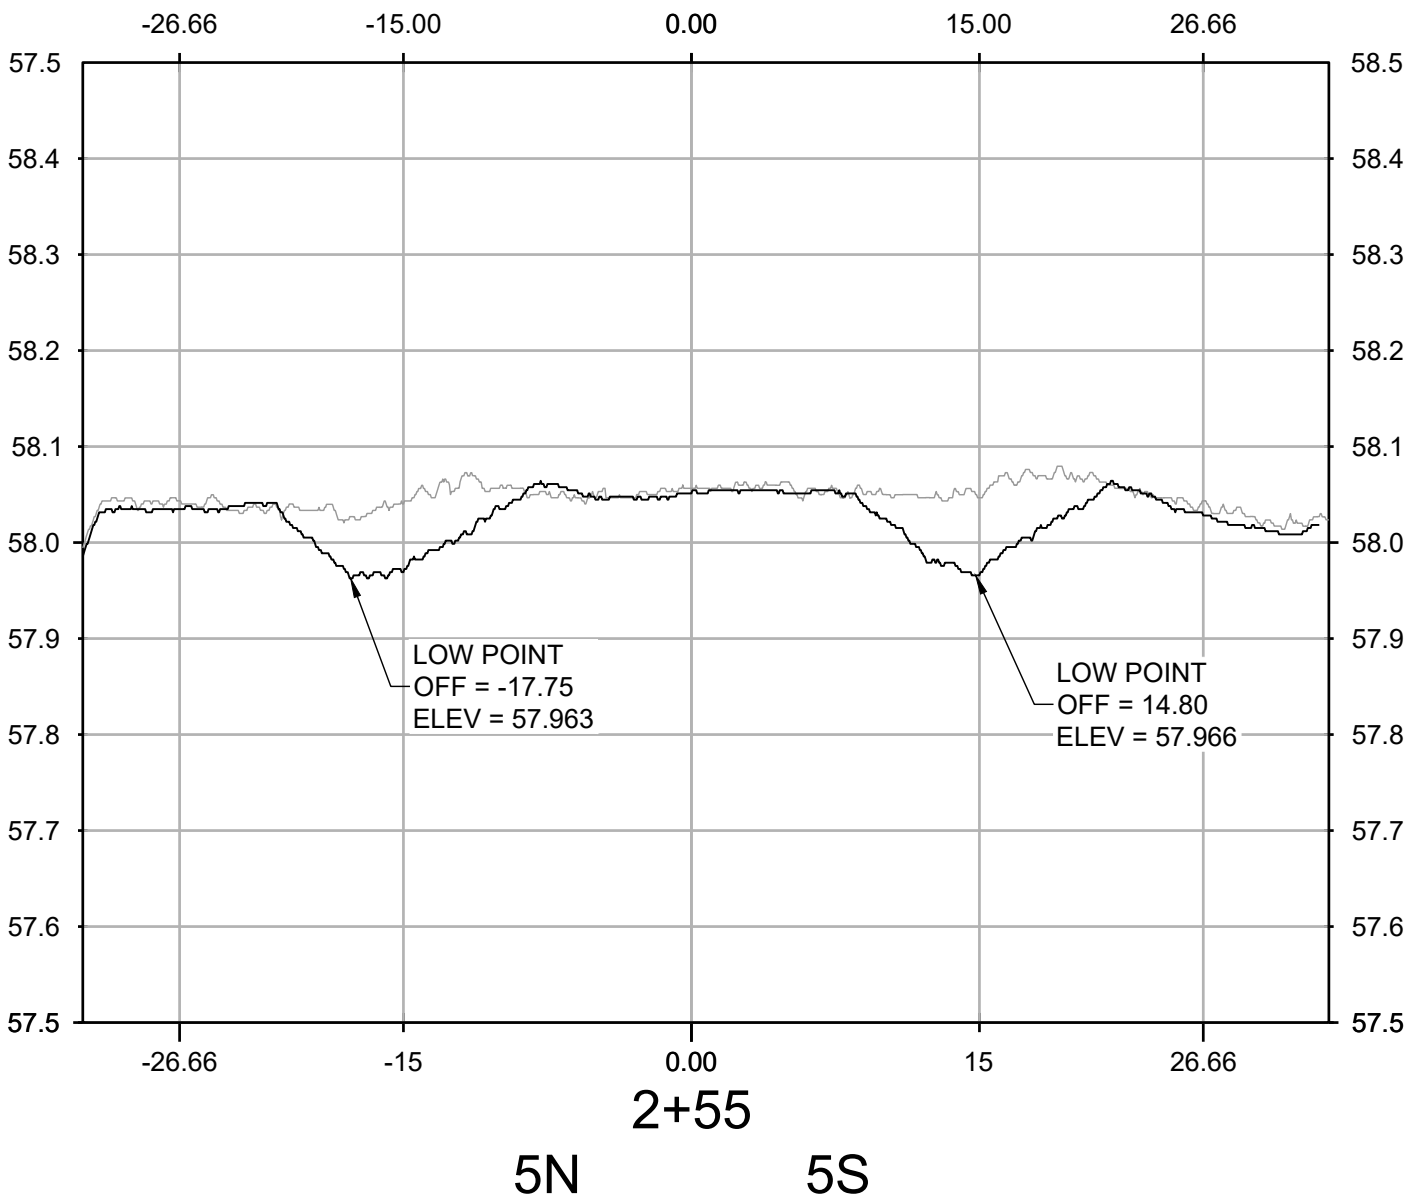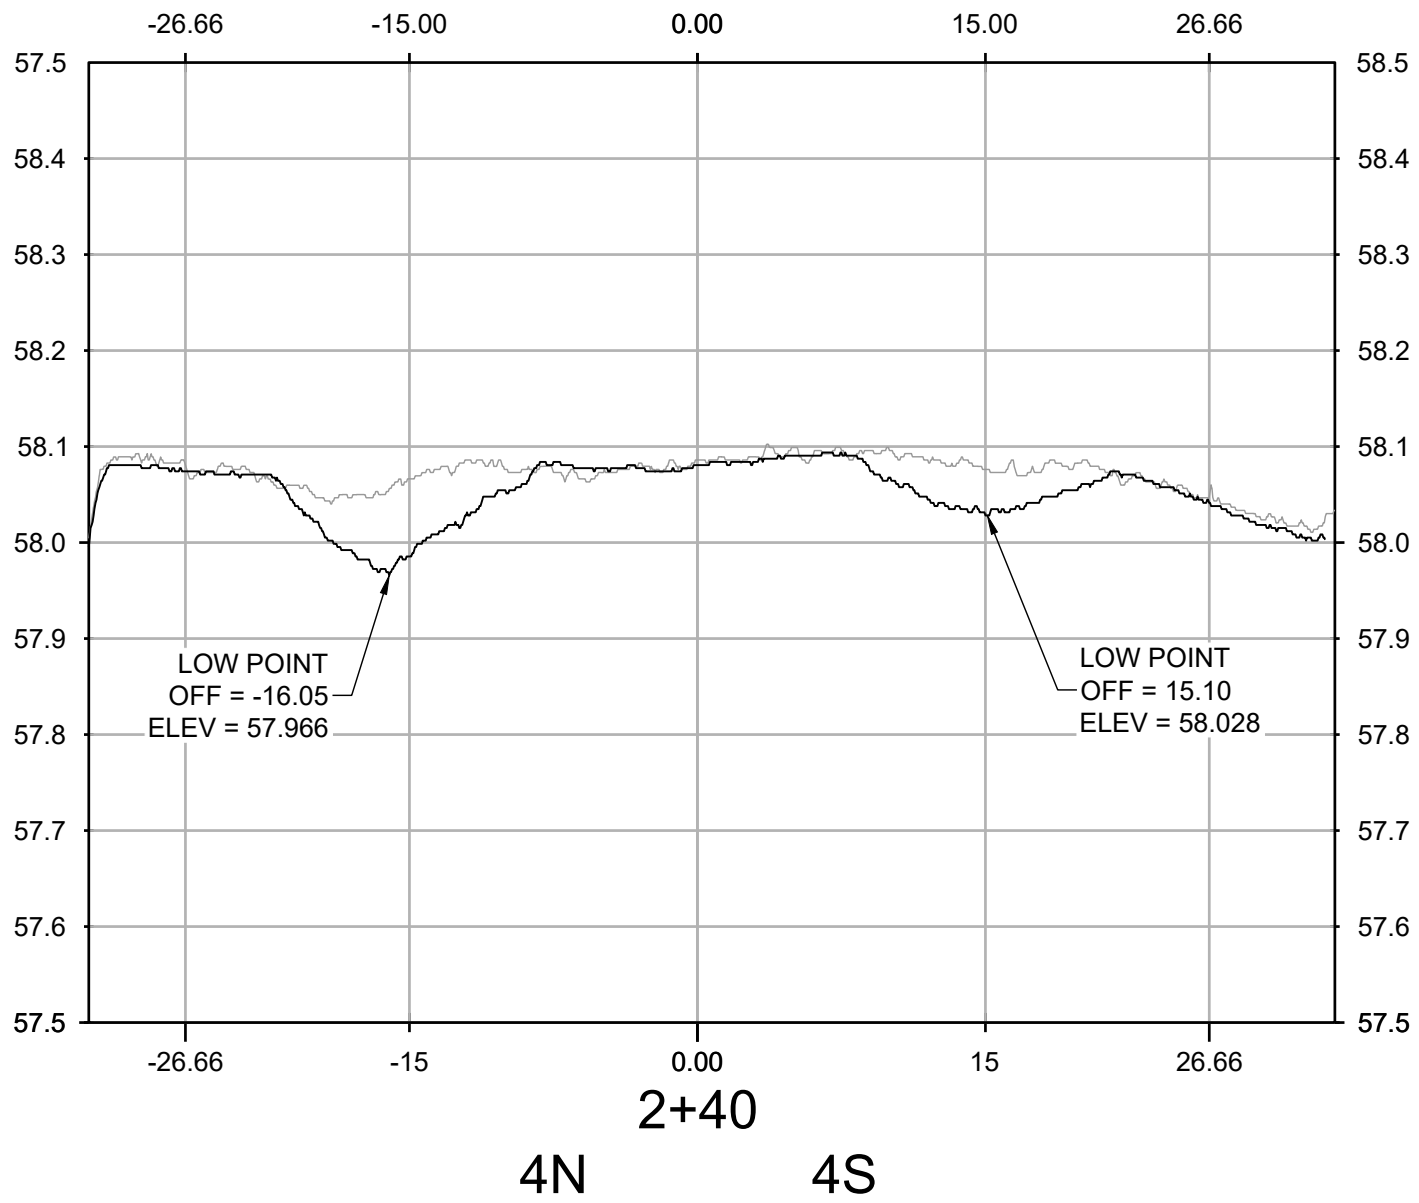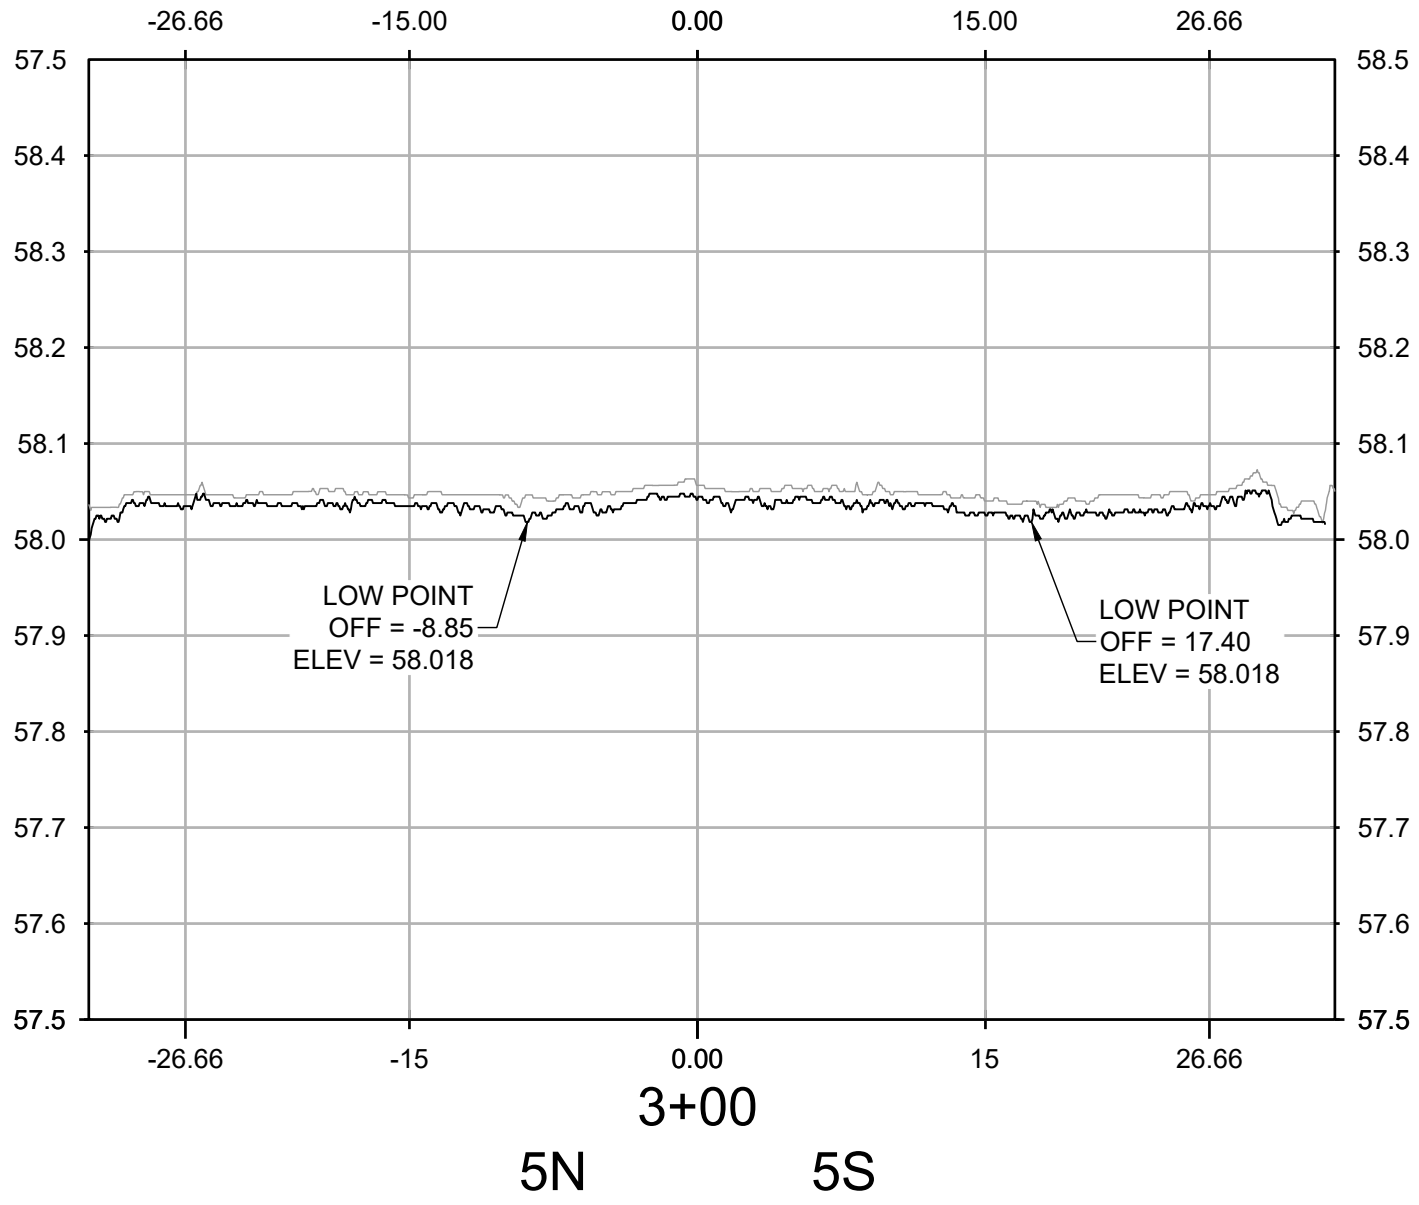


NO.	REVISIONS	DATE	BY	CHK	APR

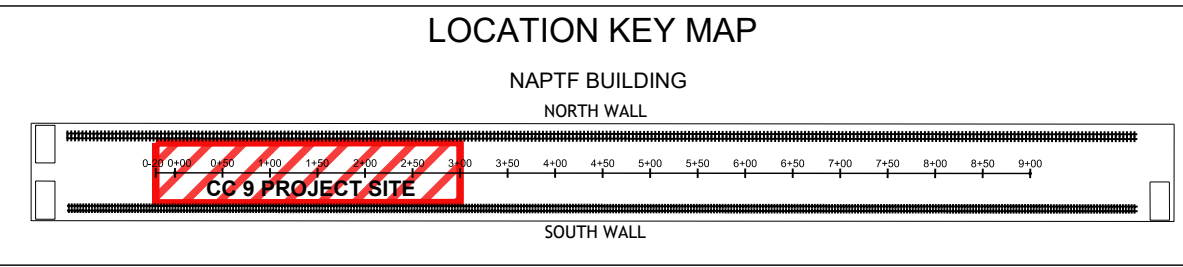

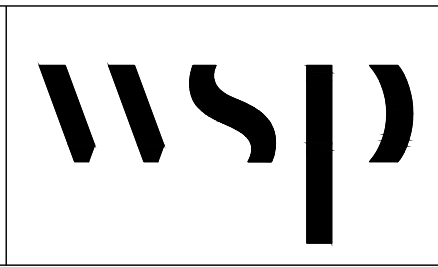

WSP USA Inc.  
500 Summit Lake Drive,  
Suite 450  
Valhalla, NY 10595  
914-747-1120

FOR



NATIONAL  
AIRPORT PAVEMENT  
TEST FACILITY  
ATLANTIC CITY  
AIRPORT  
NEW JERSEY 08234

DRAWN	A. KANNAN	08/03/2021
CHECKED	C. UNZICKER	08/04/2021
FAA APPROVAL DATE:		
PROJECT NO: CC9		SIZE: ANSI D
SCALE: AS NOTED		SHEET 6 OF 6

TRANSVERSE PROFILES

210730 TRAFFIC WEEKLY SCAN 13

CAD FILE: 20210730\_FAA-ATRD-WS13.DWG