



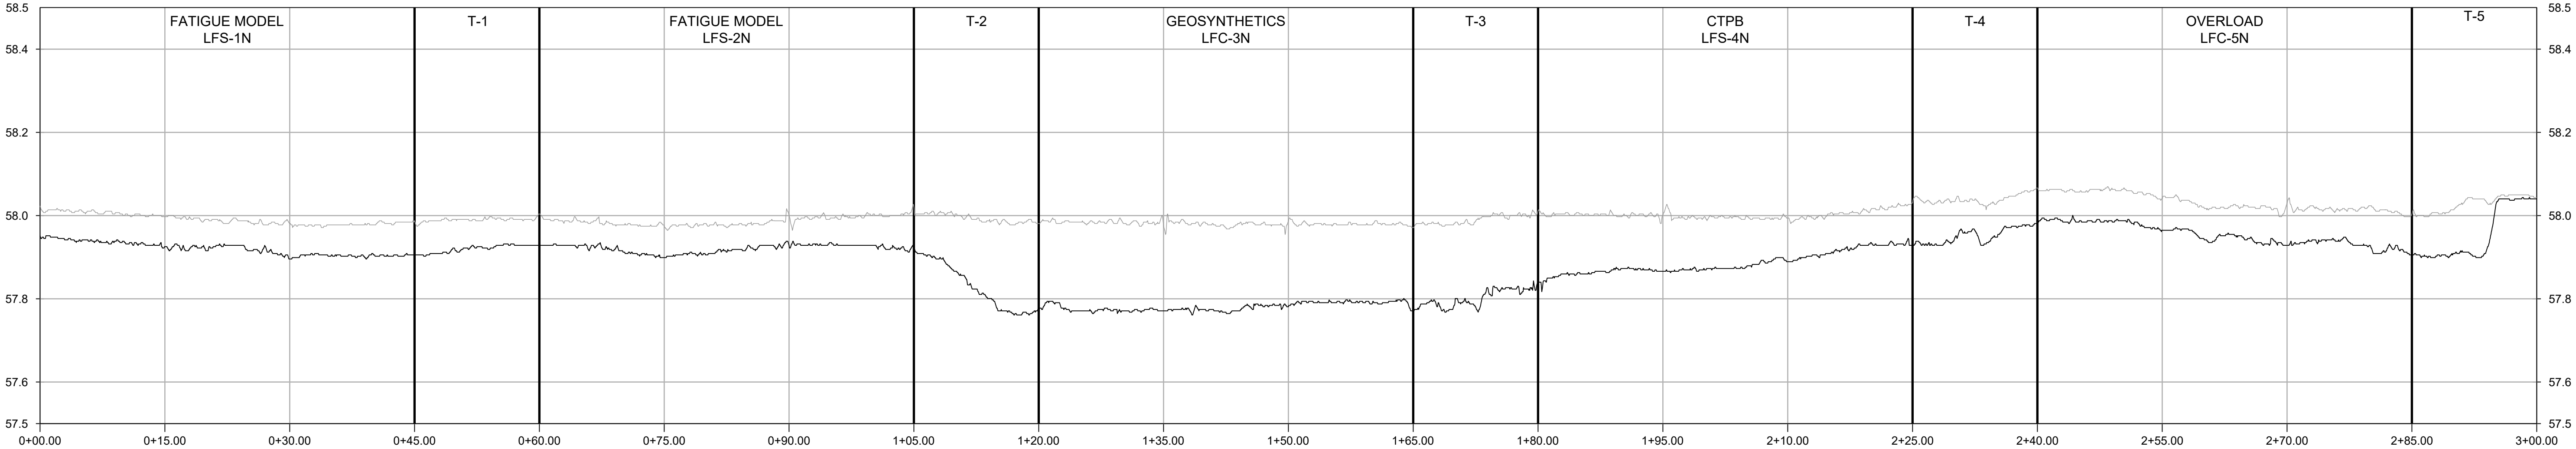


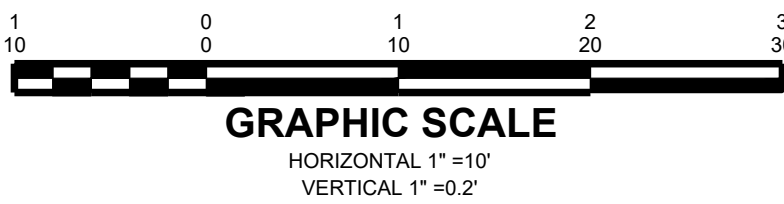
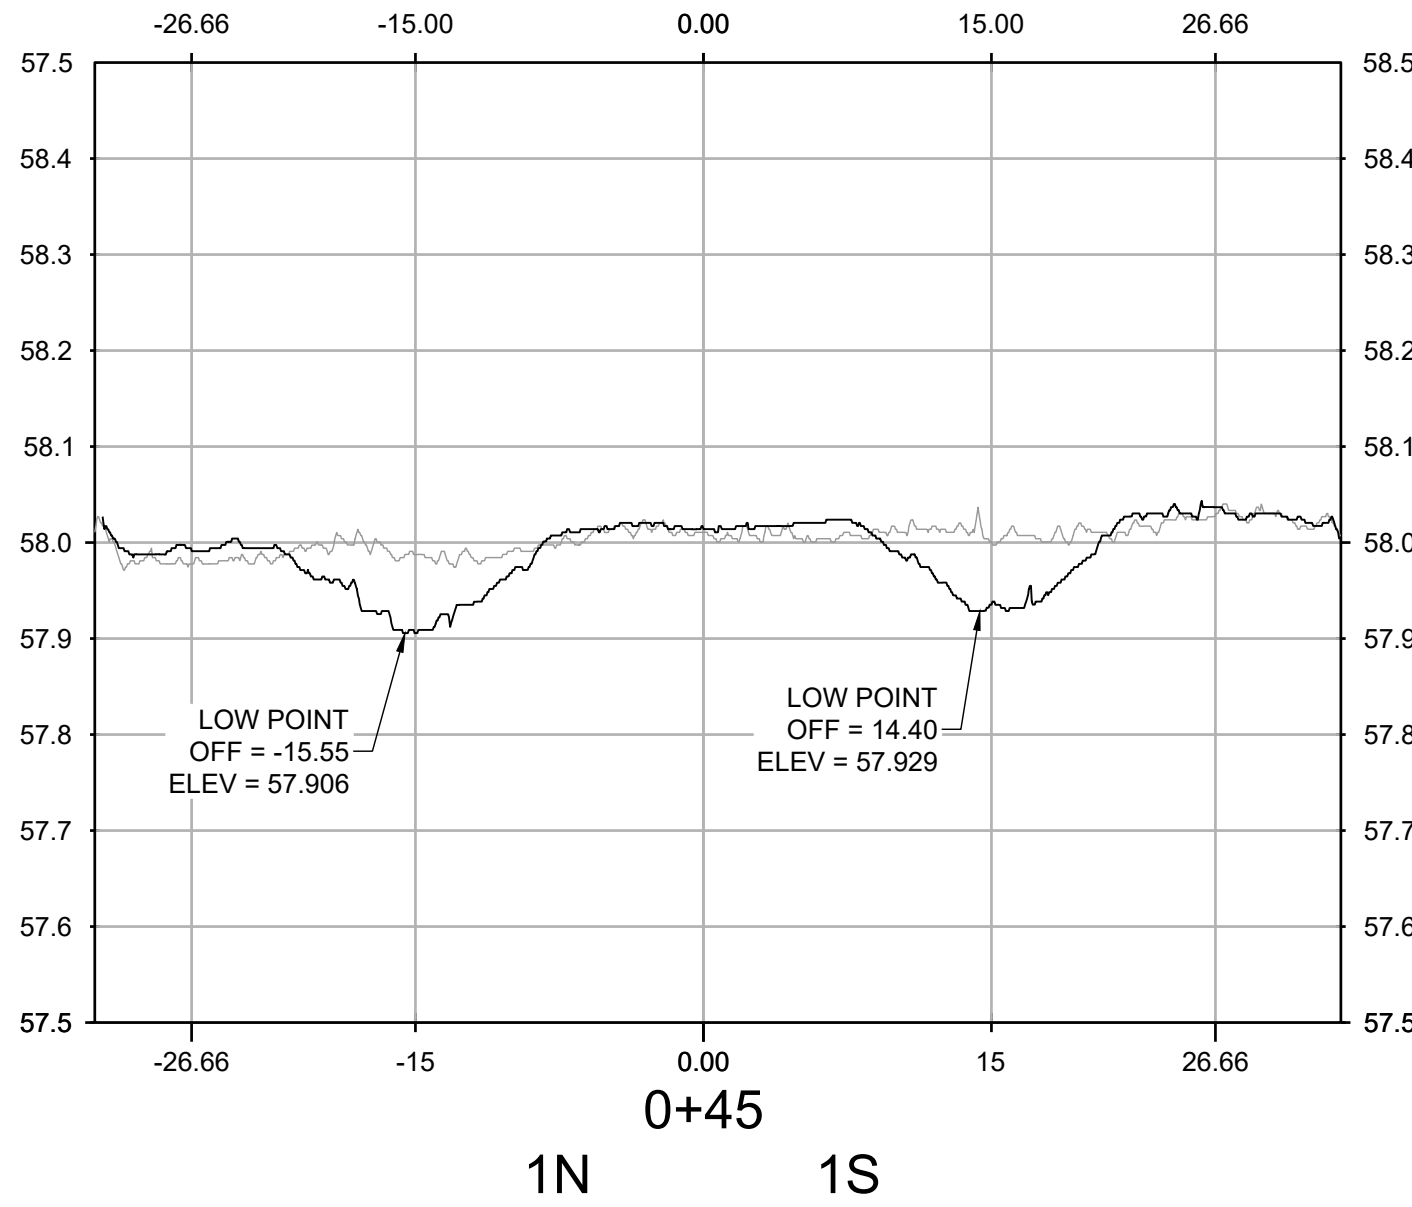
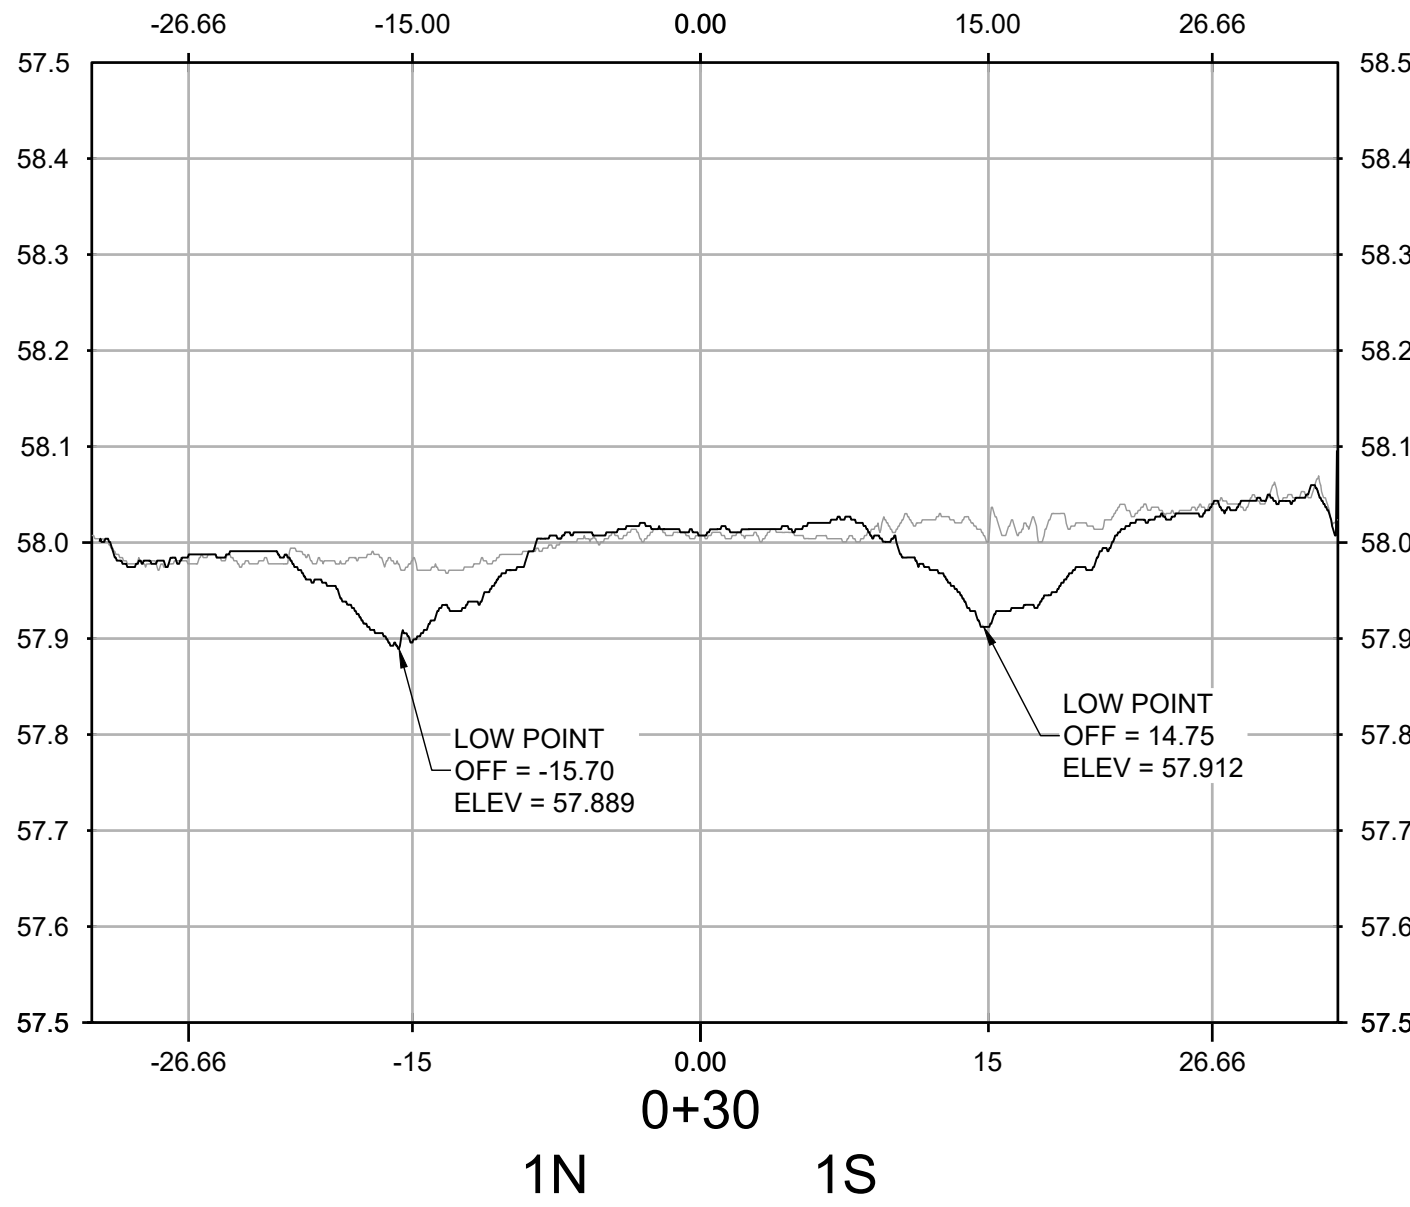
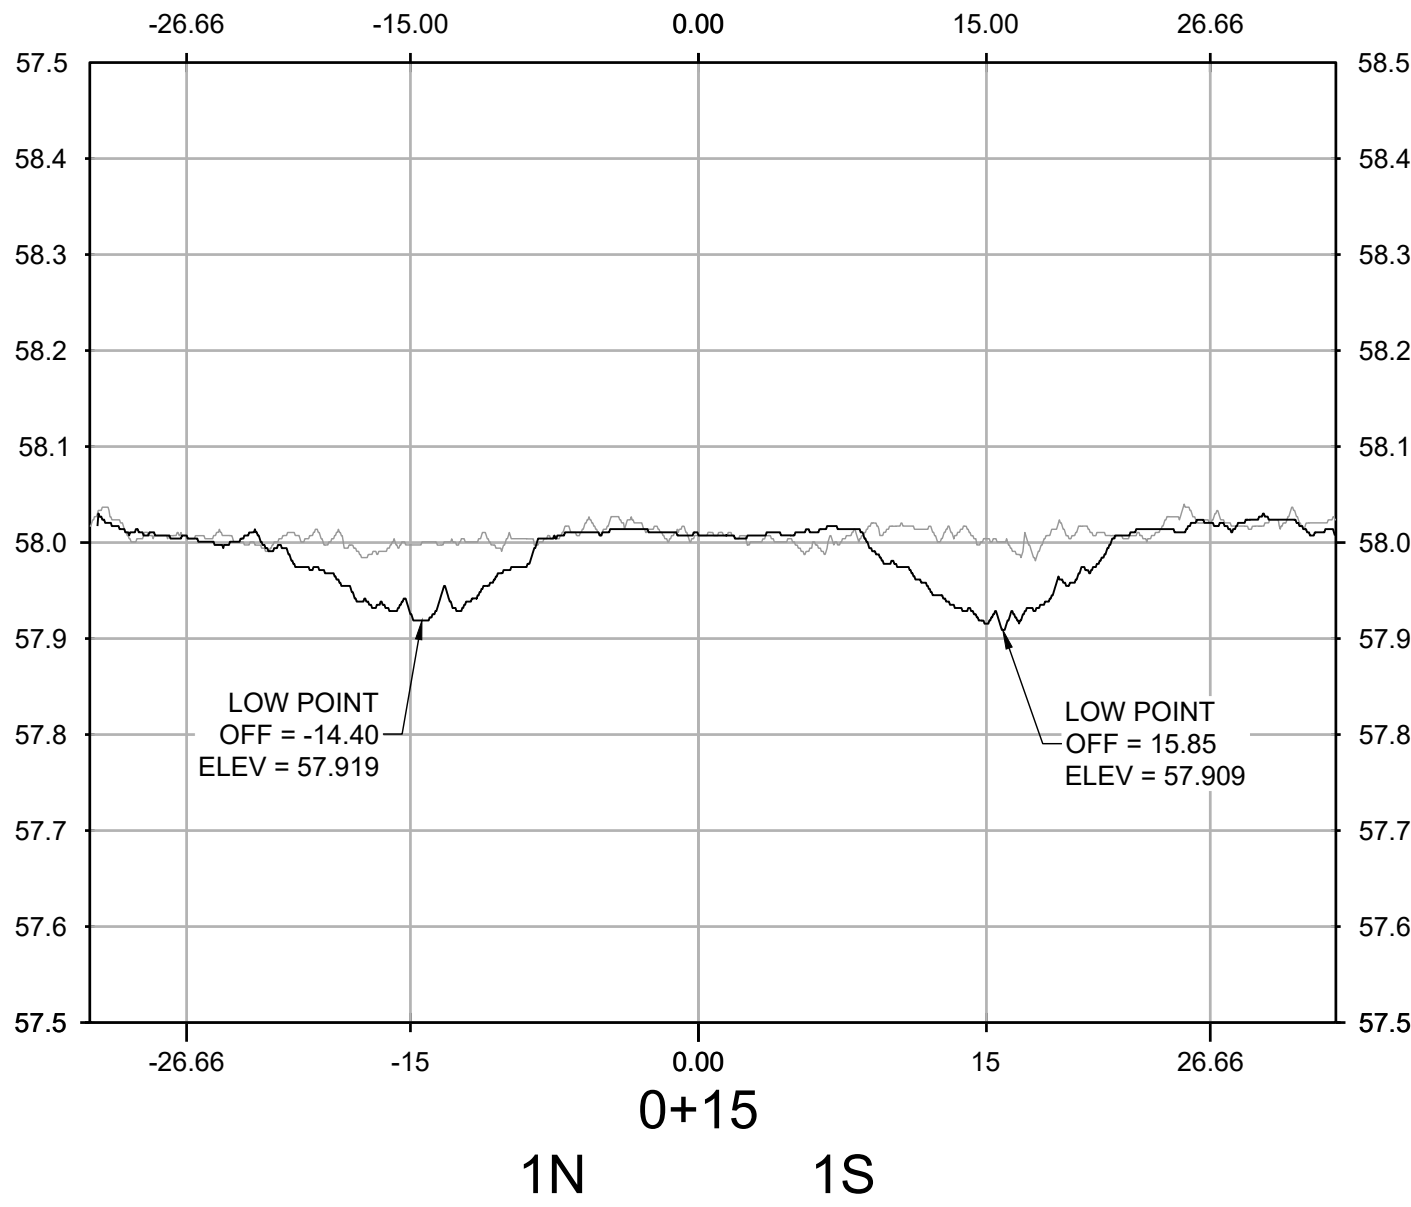
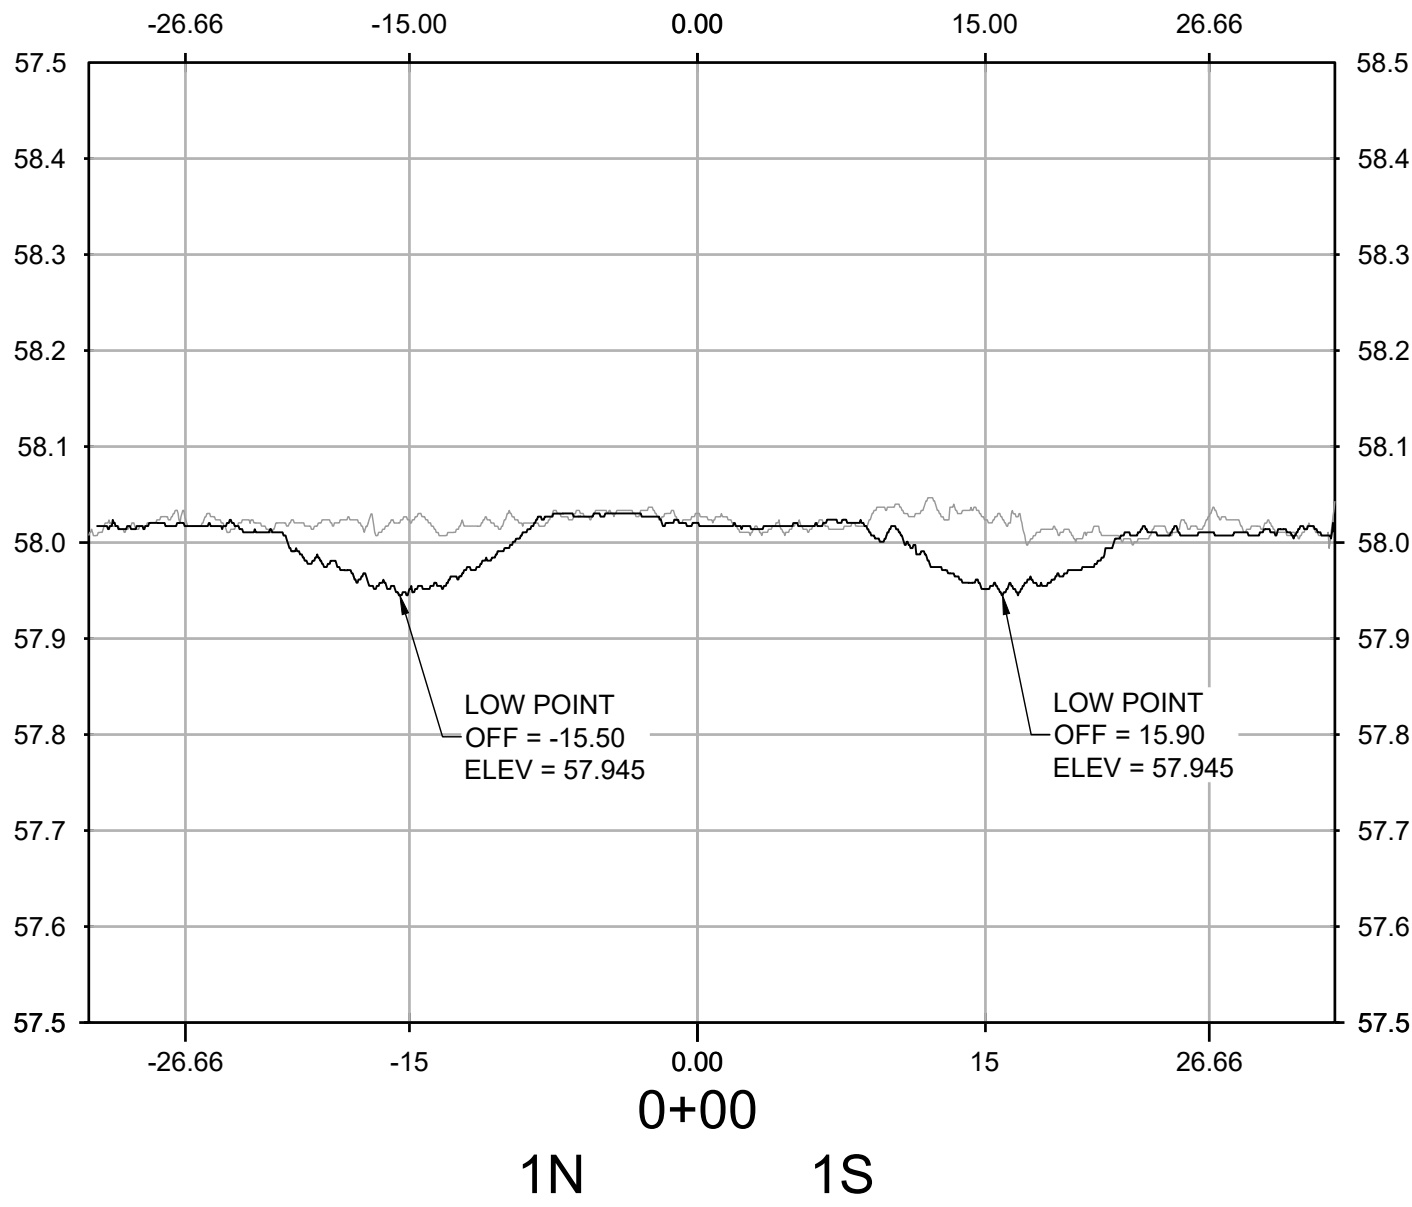
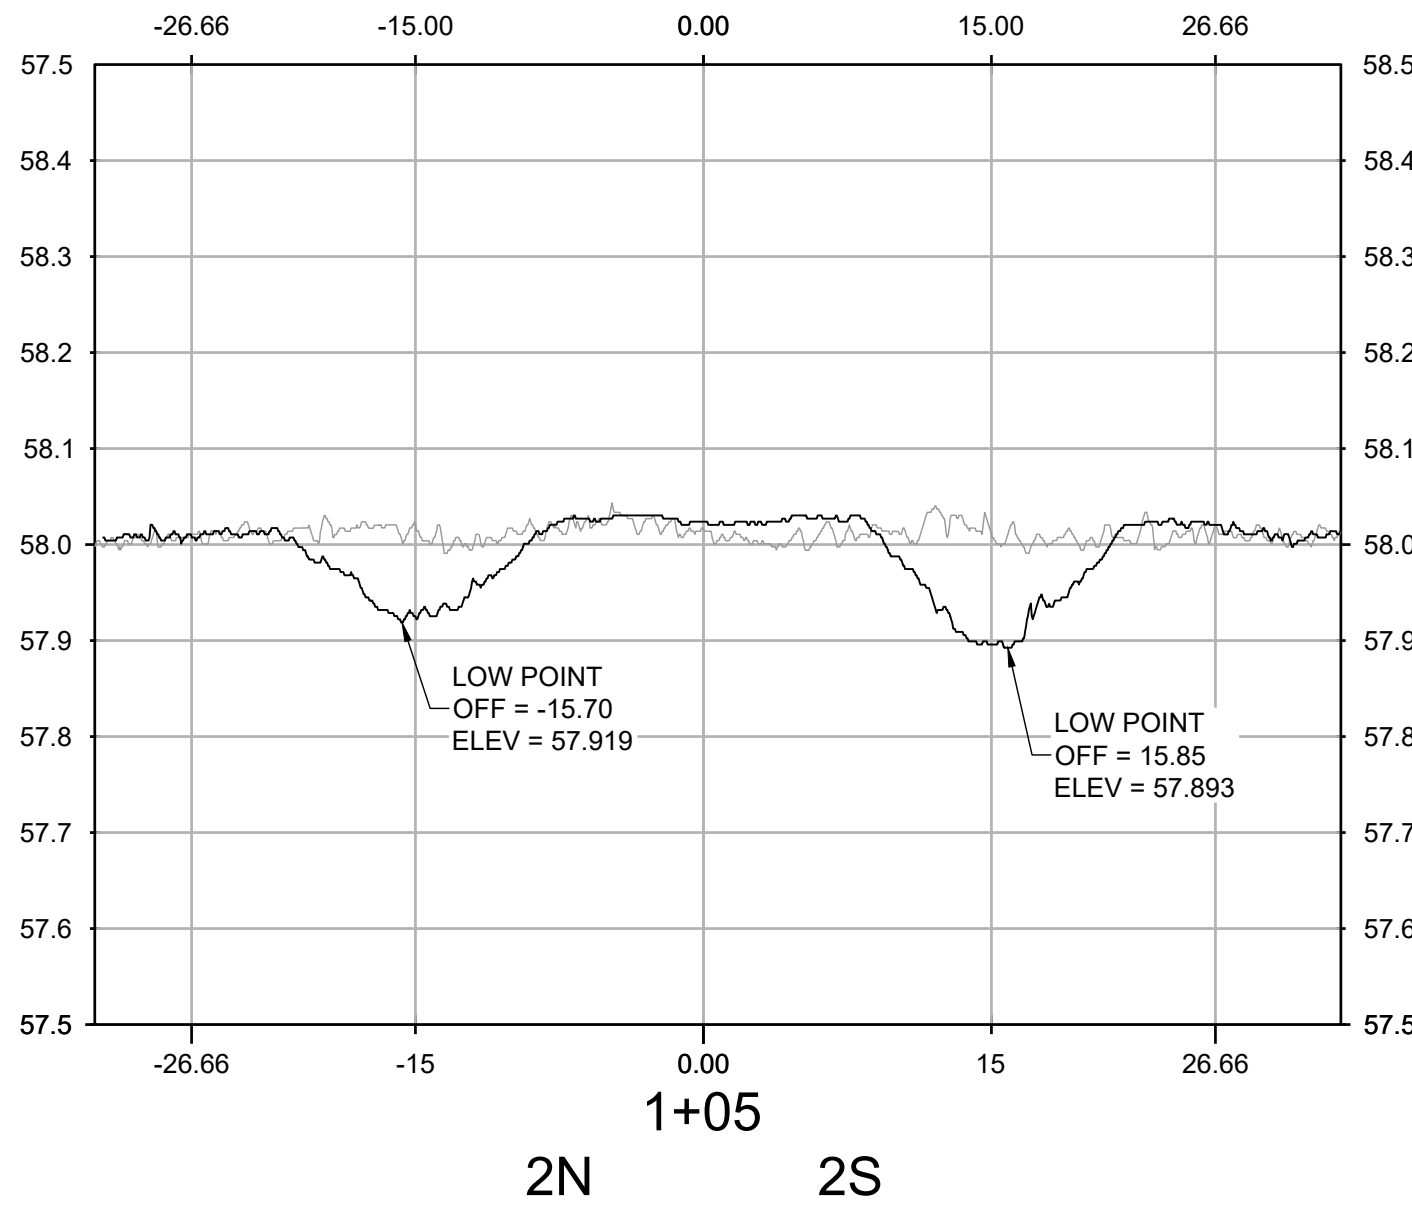
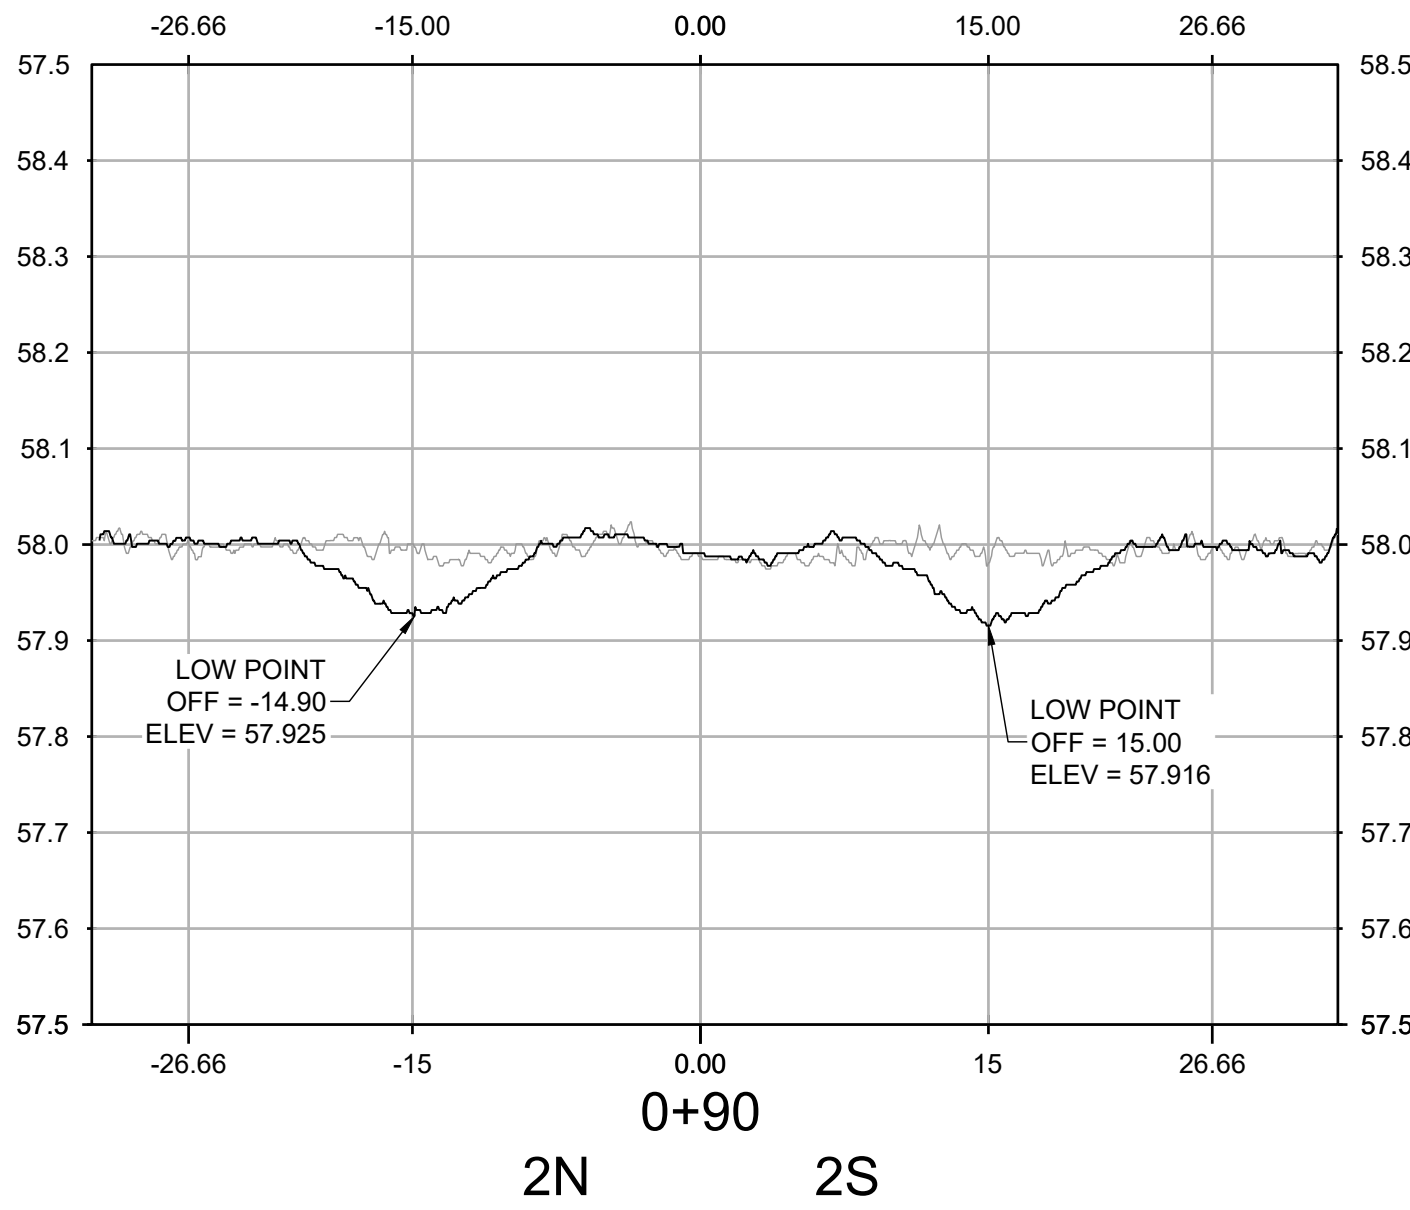
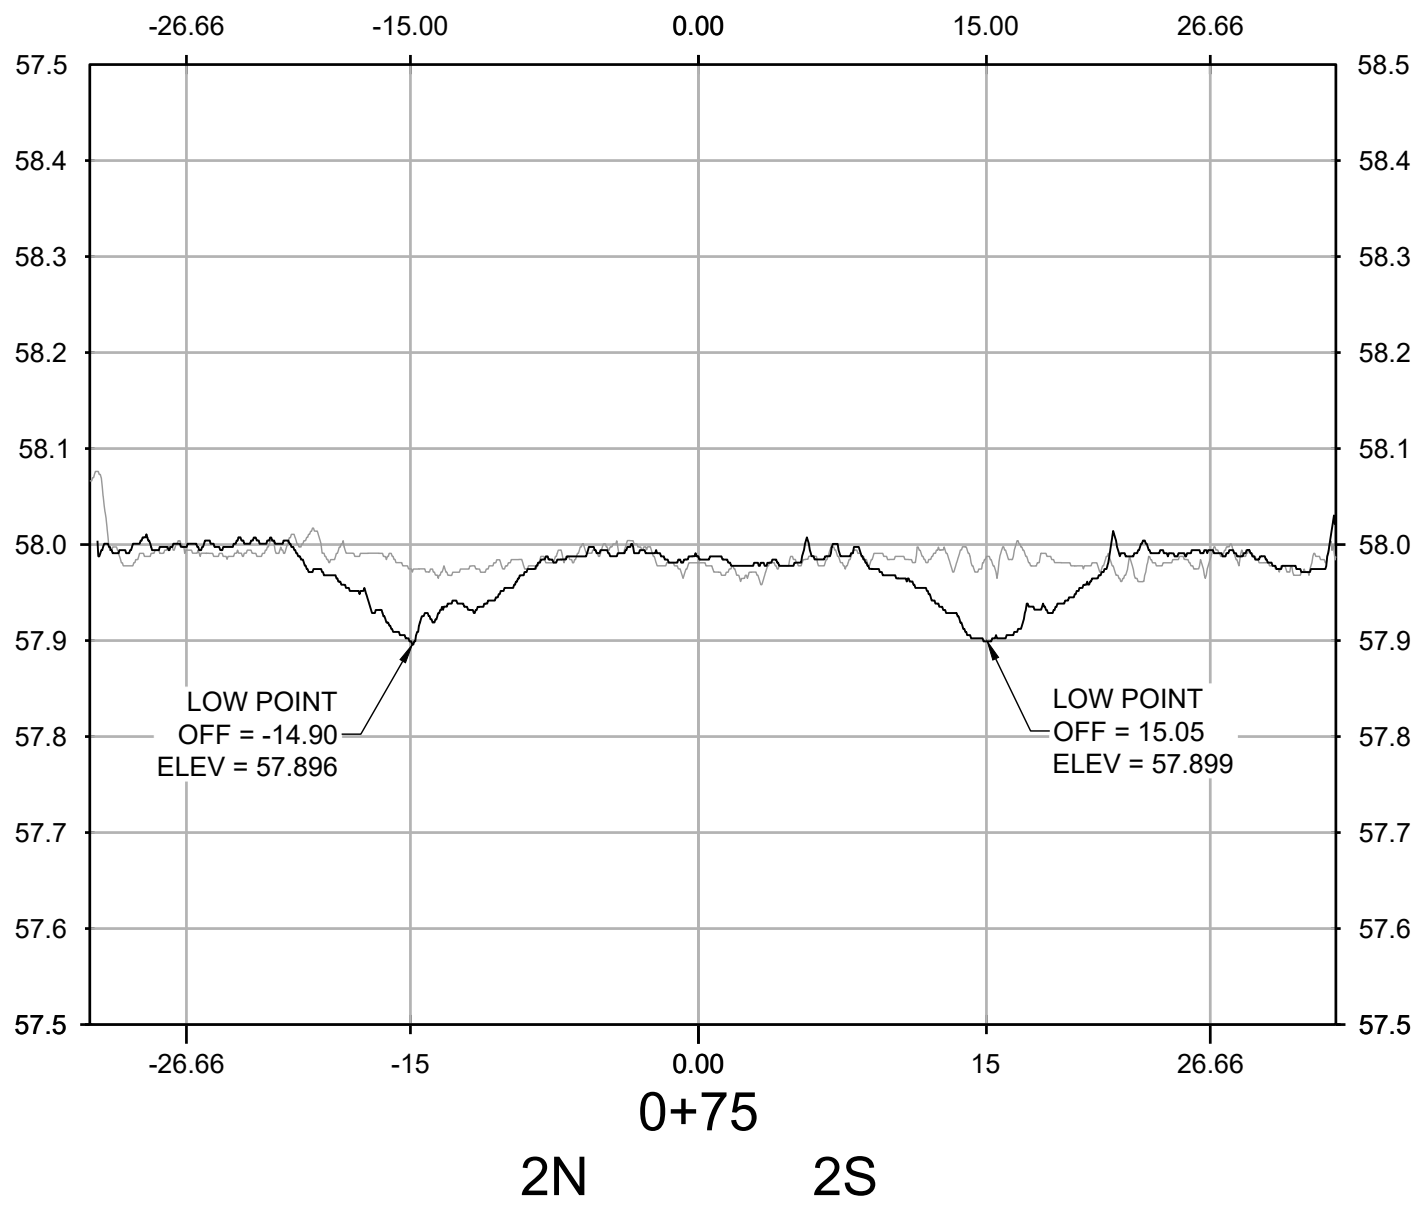
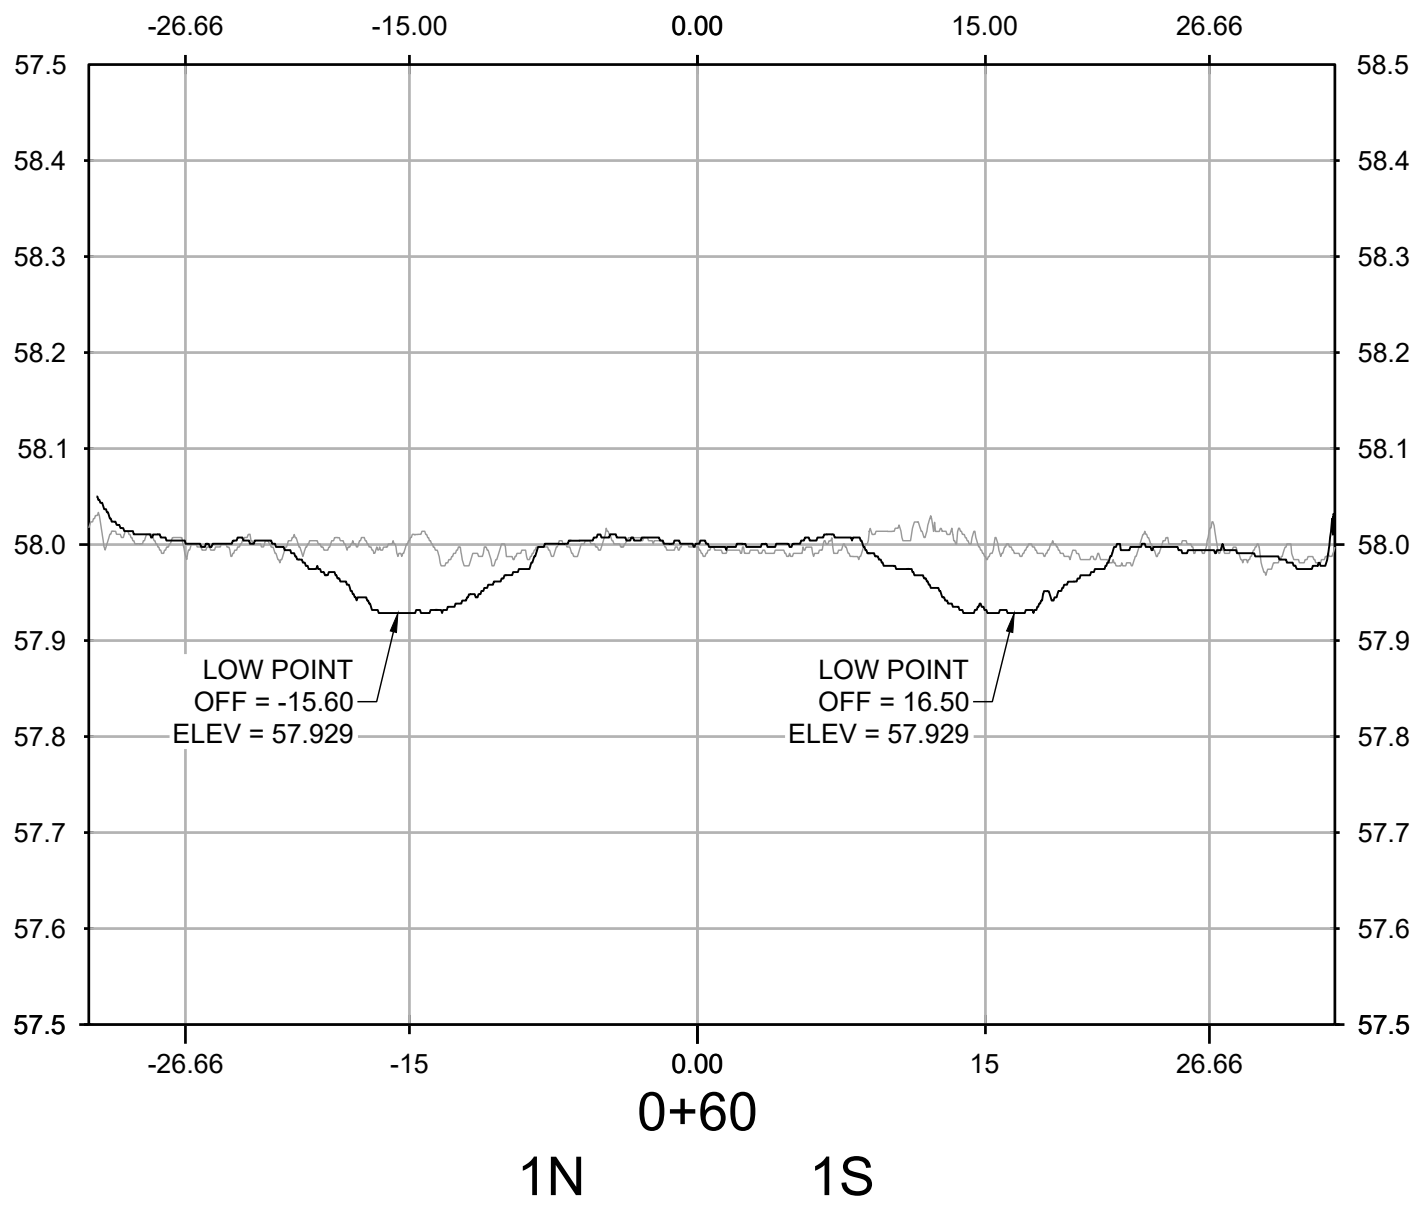
-26.66 N

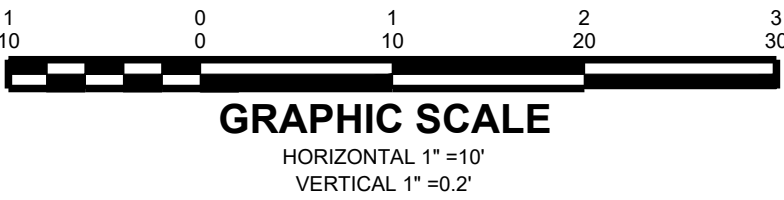


-15.00 N




					<div>LOCATION KEY MAP</div> <div>NAPTF BUILDING</div> <div>NORTH WALL</div> <div></div> <div>SOUTH WALL</div>					<div></div> <div>WSP USA Inc. 500 Summit Lake Drive, Suite 450 Valhalla, NY 10595 914-747-1120</div>		FOR		<div></div> <div>NATIONAL AIRPORT PAVEMENT TEST FACILITY ATLANTIC CITY AIRPORT NEW JERSEY 08234</div>				NAME	DATE	<div>LONGITUDINAL PROFILES</div> <div>210917 TRAFFIC WEEKLY SCAN 17</div>		
DRAWN		A. KANNAN	10/04/2021																			
CHECKED		C. UNZICKER	10/05/2021																			
FAA APPROVAL DATE:																						
NO.	REVISIONS				DATE	BY	CHK	APR	PROJECT NO: CC9				SIZE: ANSI D		SCALE: AS NOTED		SHEET 3 OF 6					




NO.	REVISIONS	DATE	BY	CHK	APR

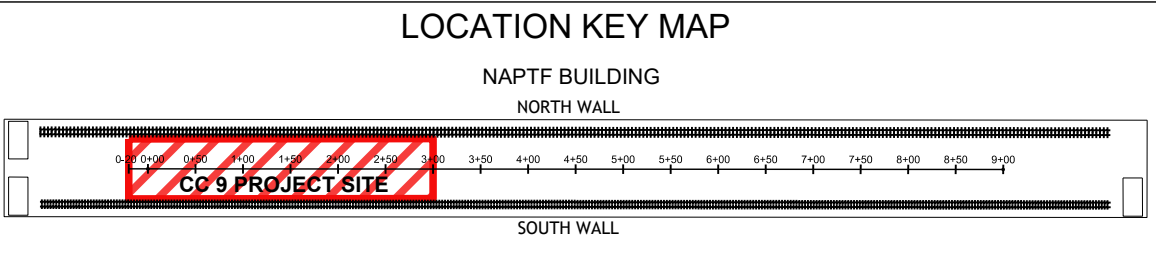



WSP USA Inc.
500 Summit Lake Drive,
Suite 450
Valhalla, NY 10595
914-747-1120

FOR



NATIONAL
AIRPORT PAVEMENT
TEST FACILITY
ATLANTIC CITY
AIRPORT
NEW JERSEY 08234

	NAME	DATE
DRAWN	A. KANNAN	10/04/2021
CHECKED	C. UNZICKER	10/05/2021
FAA APPROVAL DATE:		

PROJECT NO: CC9










SIZE: ANSI D

SCALE: AS NOTED


SHEET 4 OF 6

CAD FILE: 20210917_FAA-ATRD-WS17.DWG

TRANSVERSE PROFILES
210917 TRAFFIC WEEKLY SCAN 17

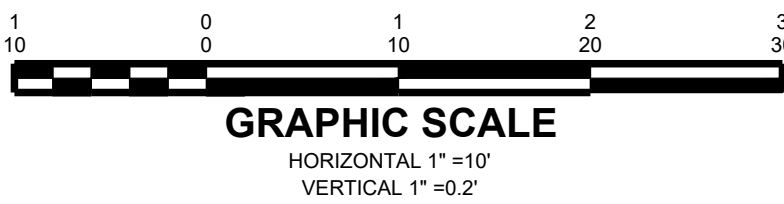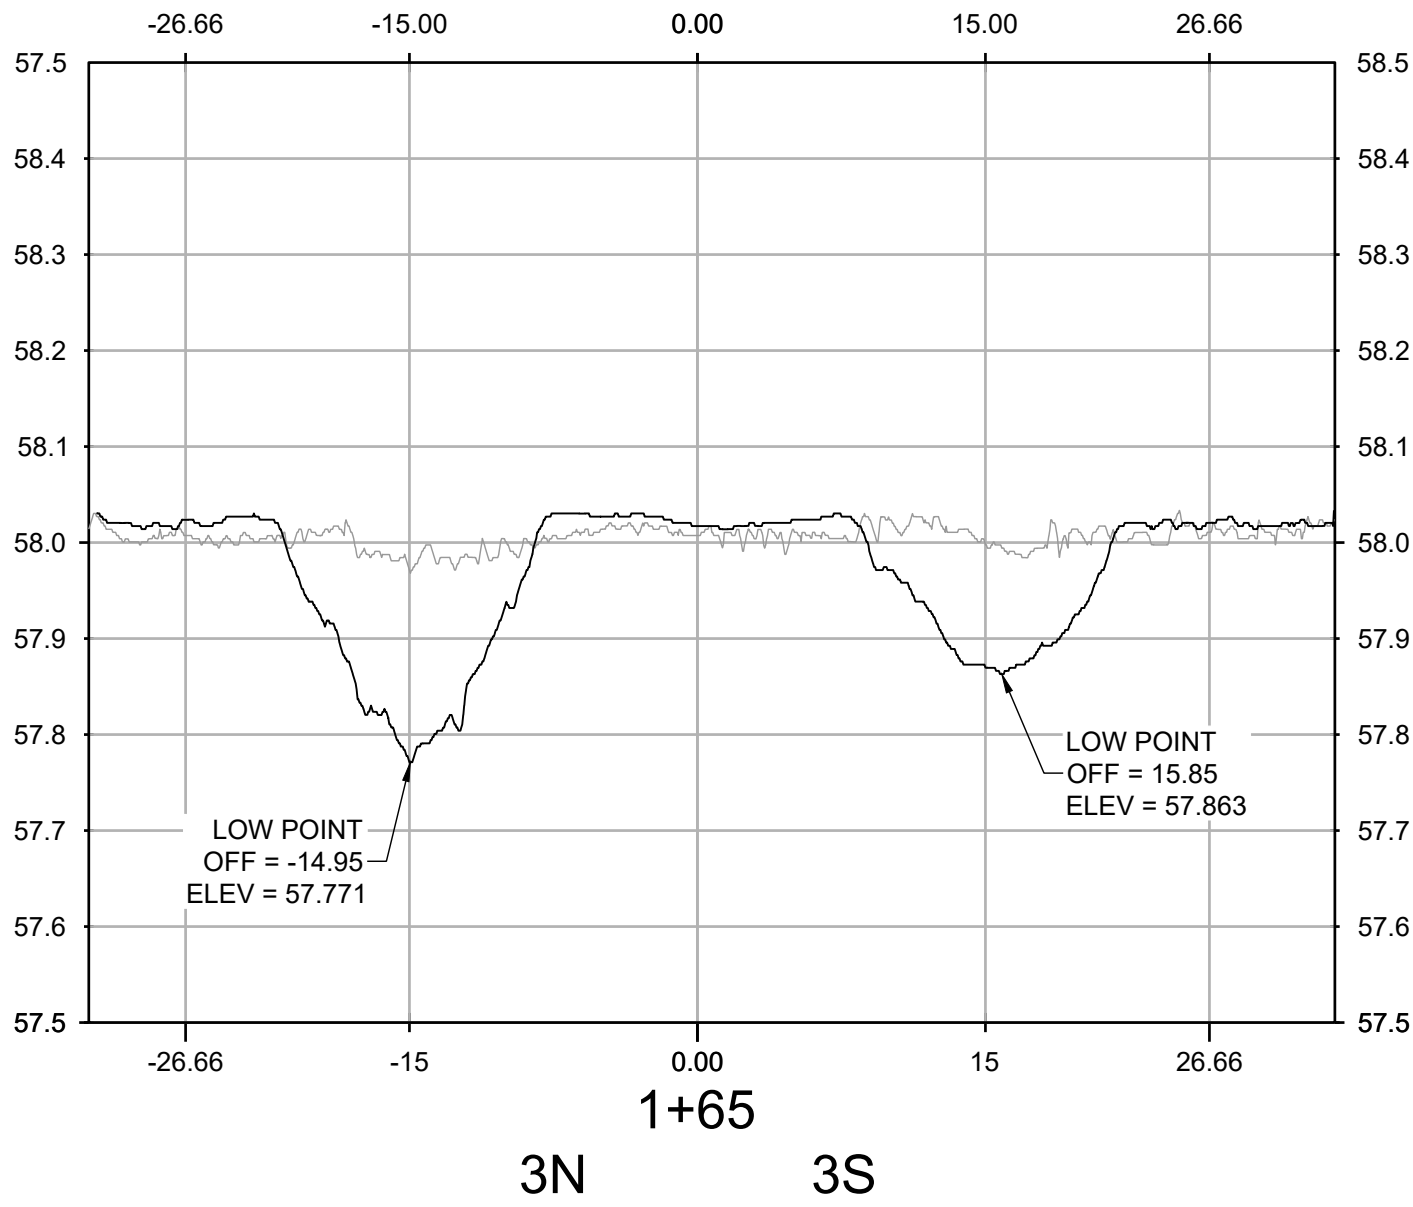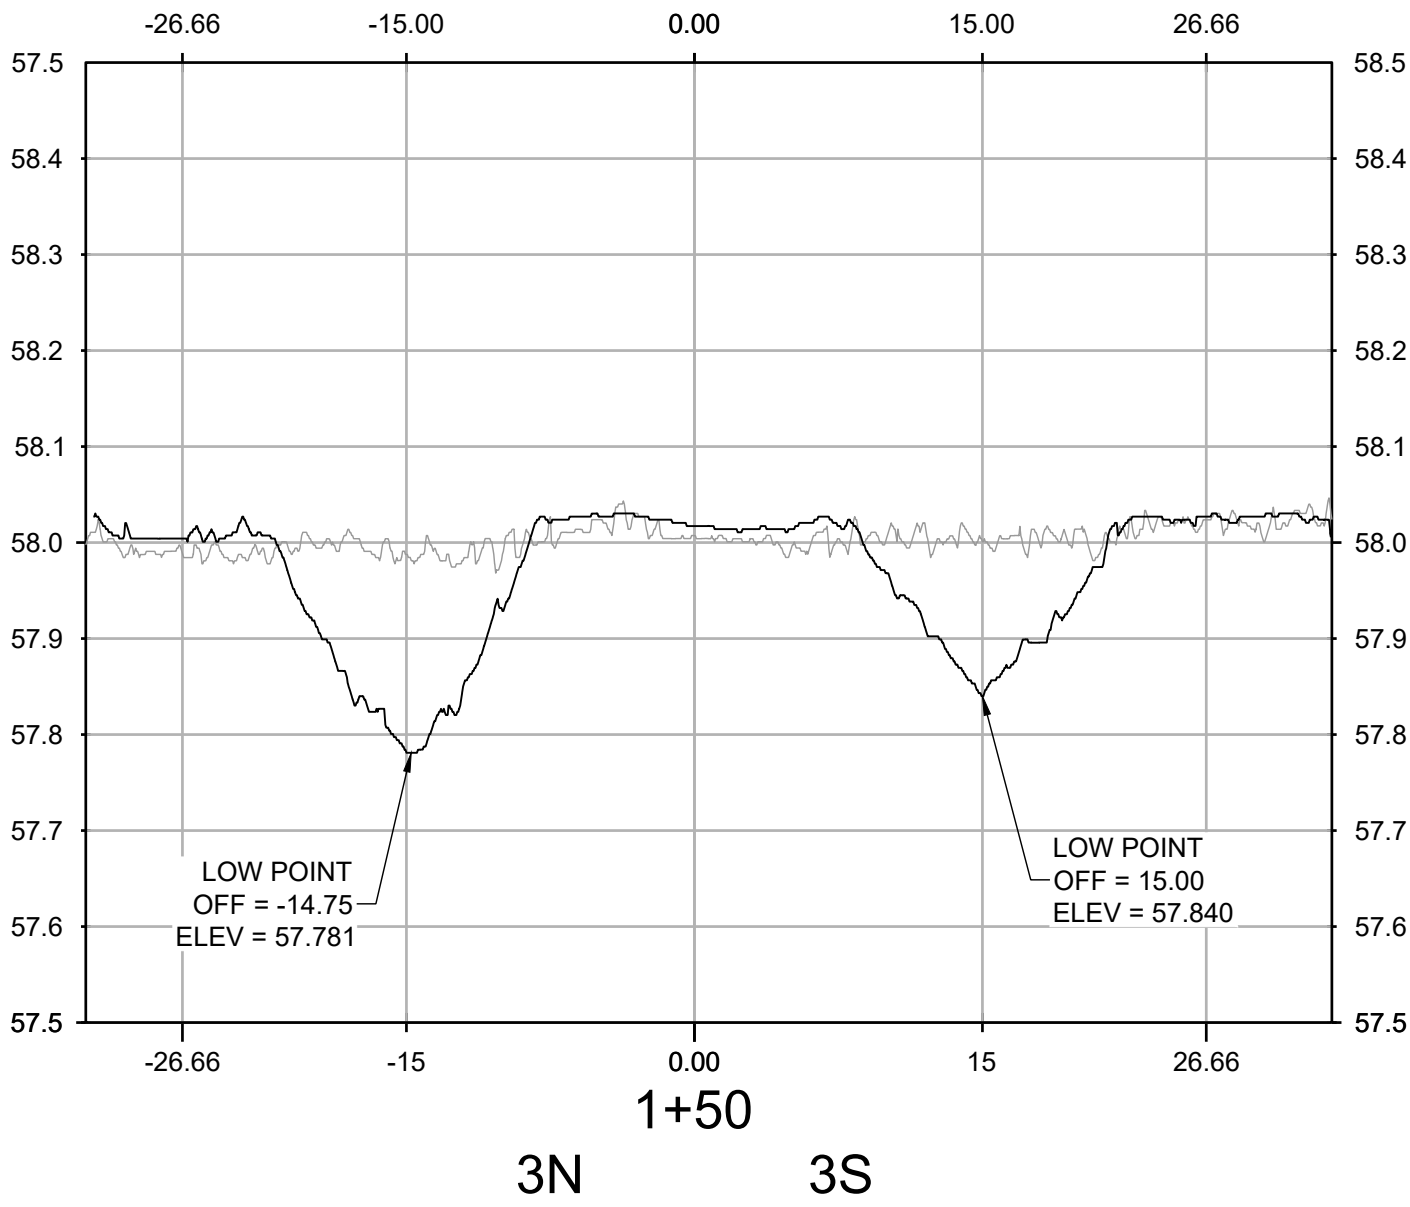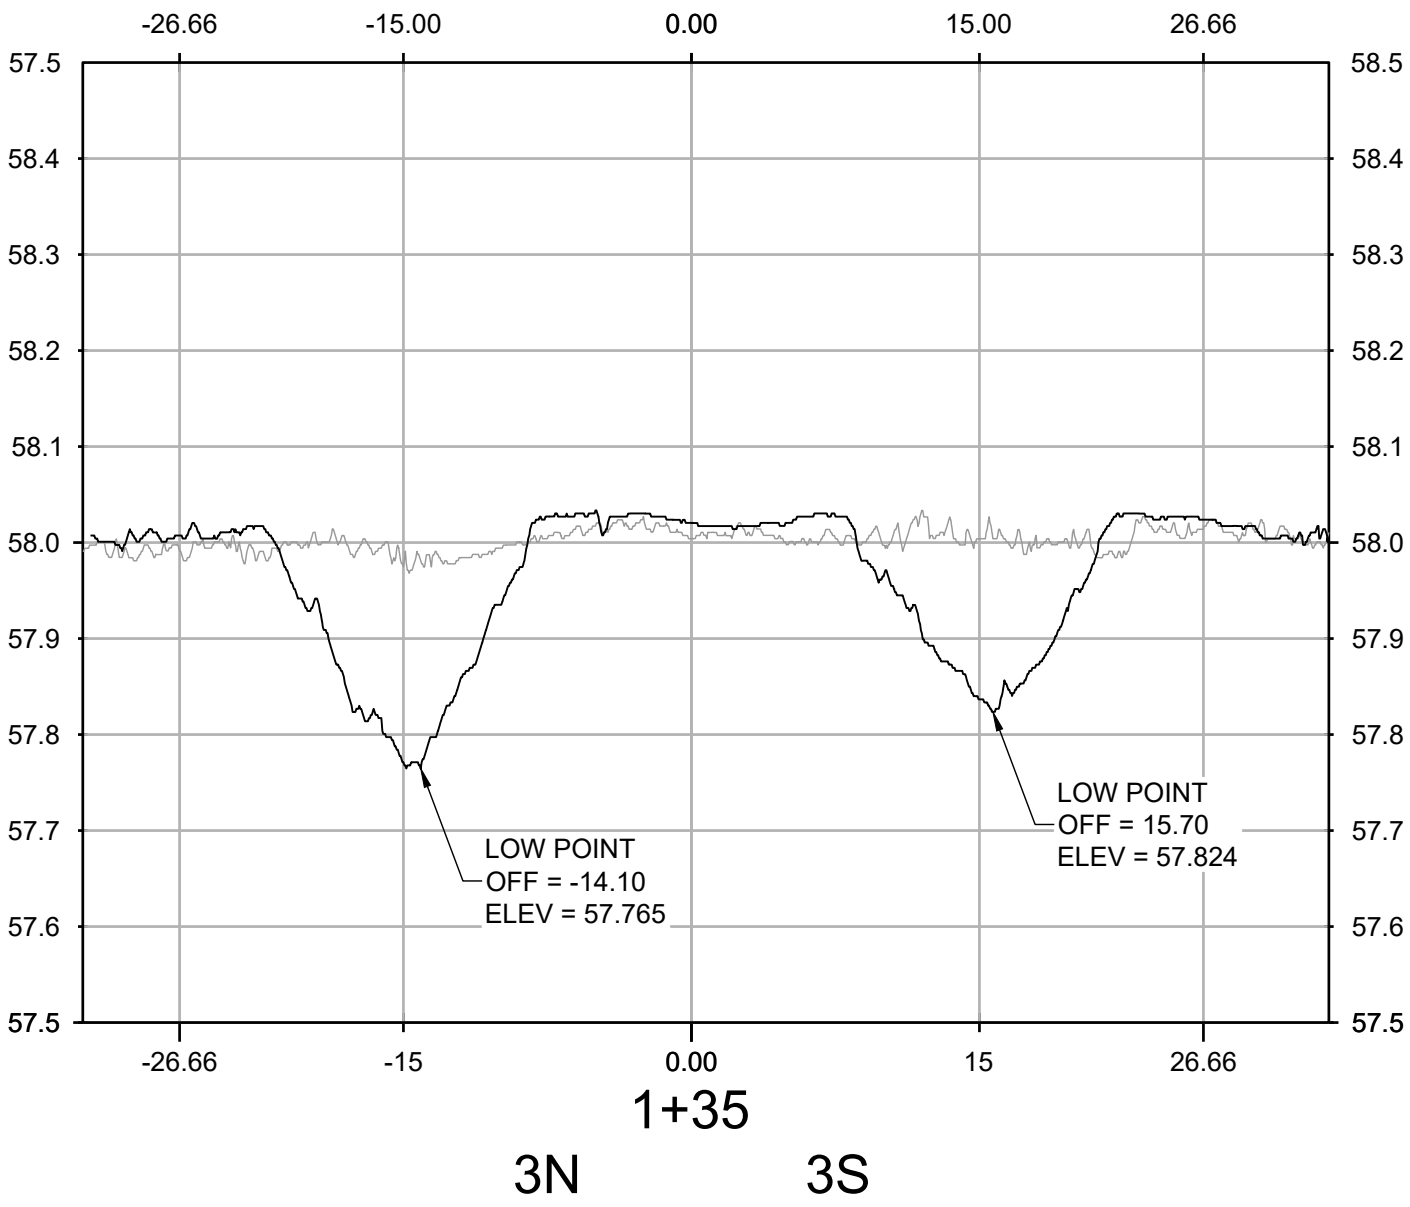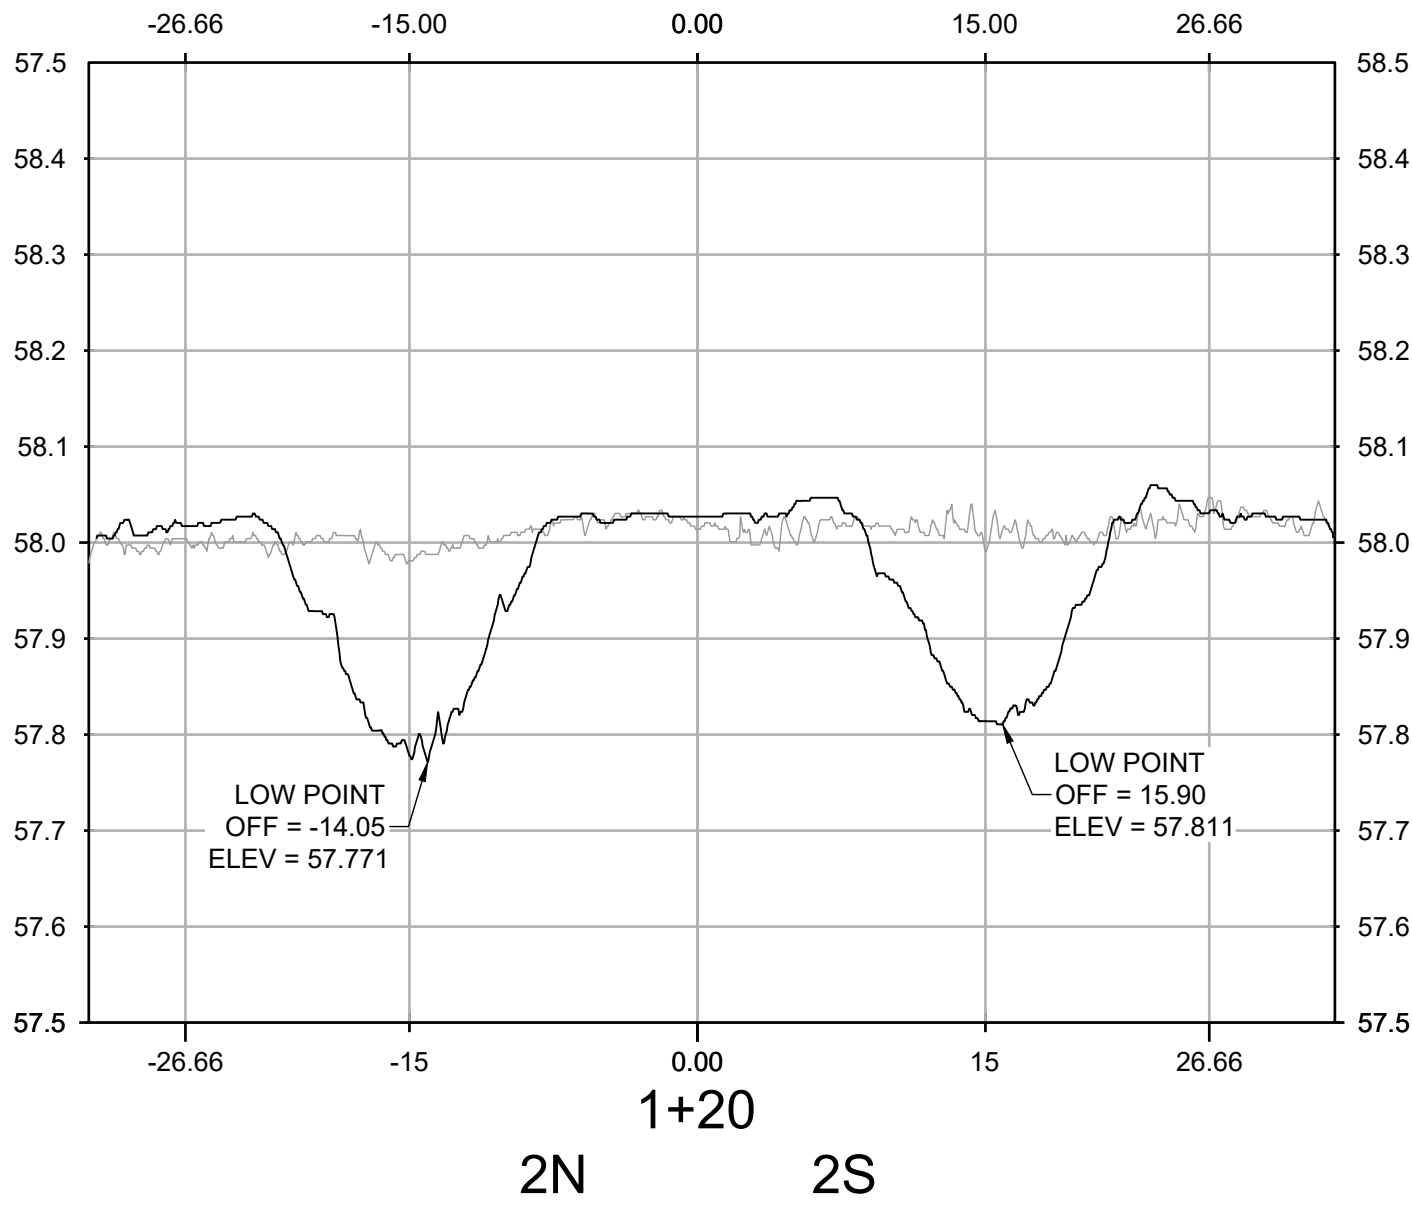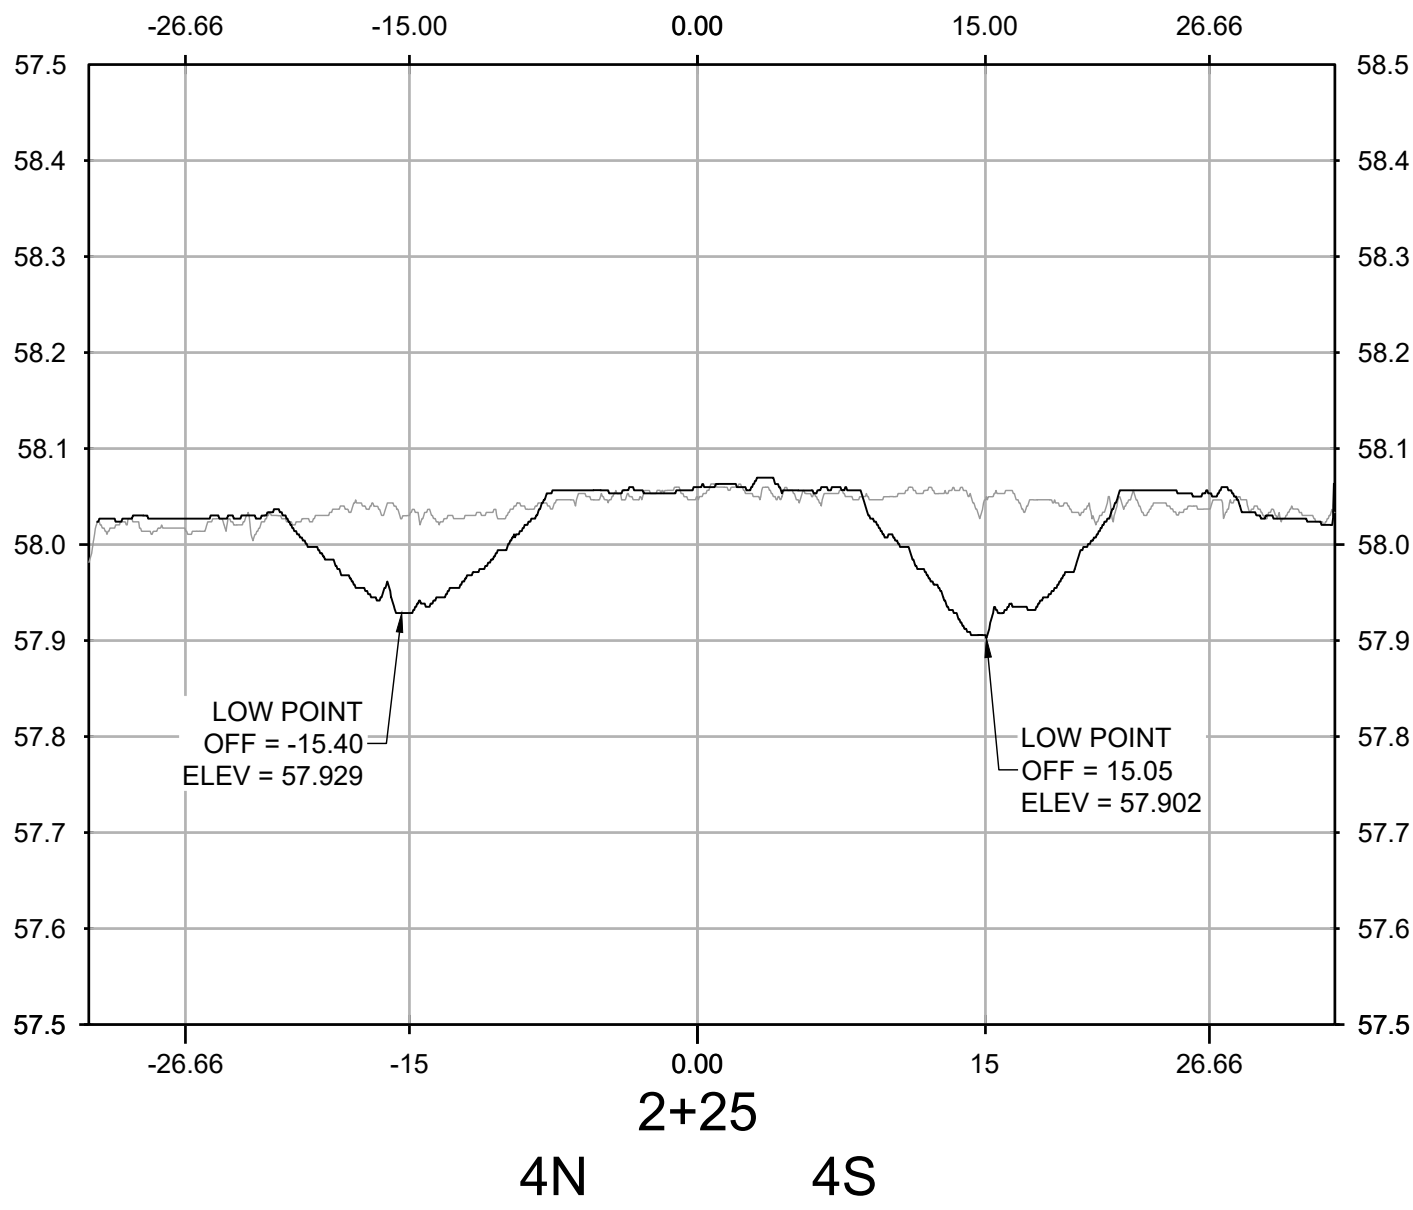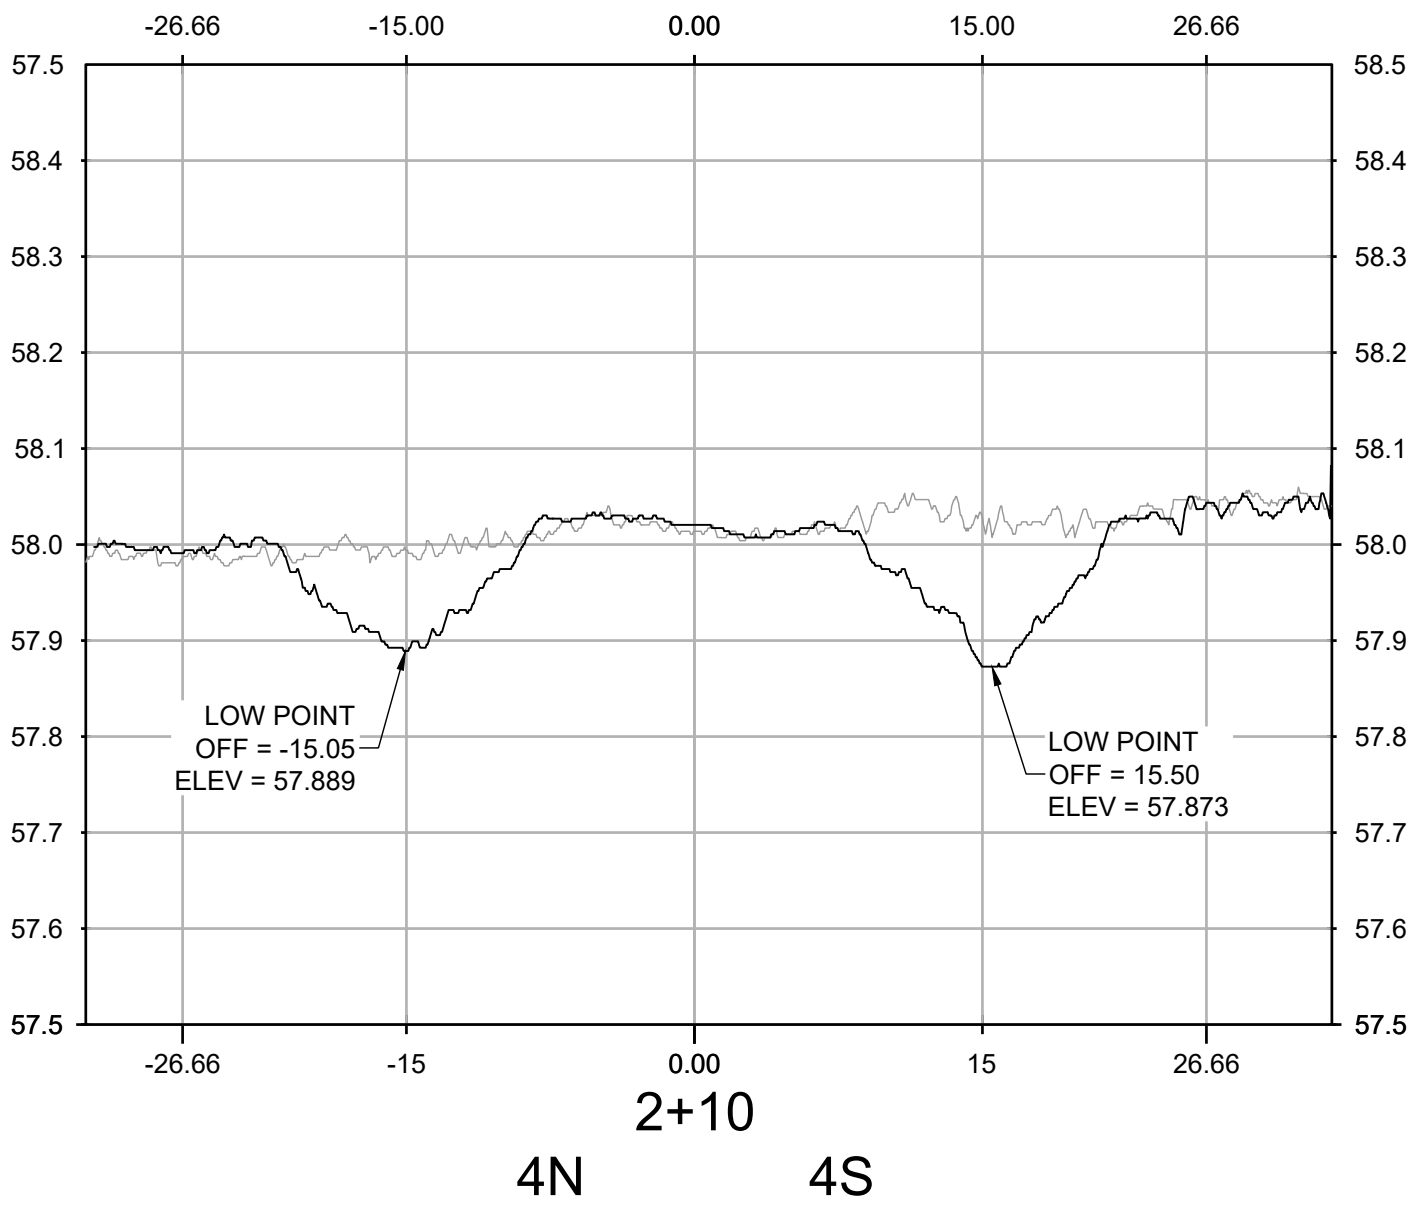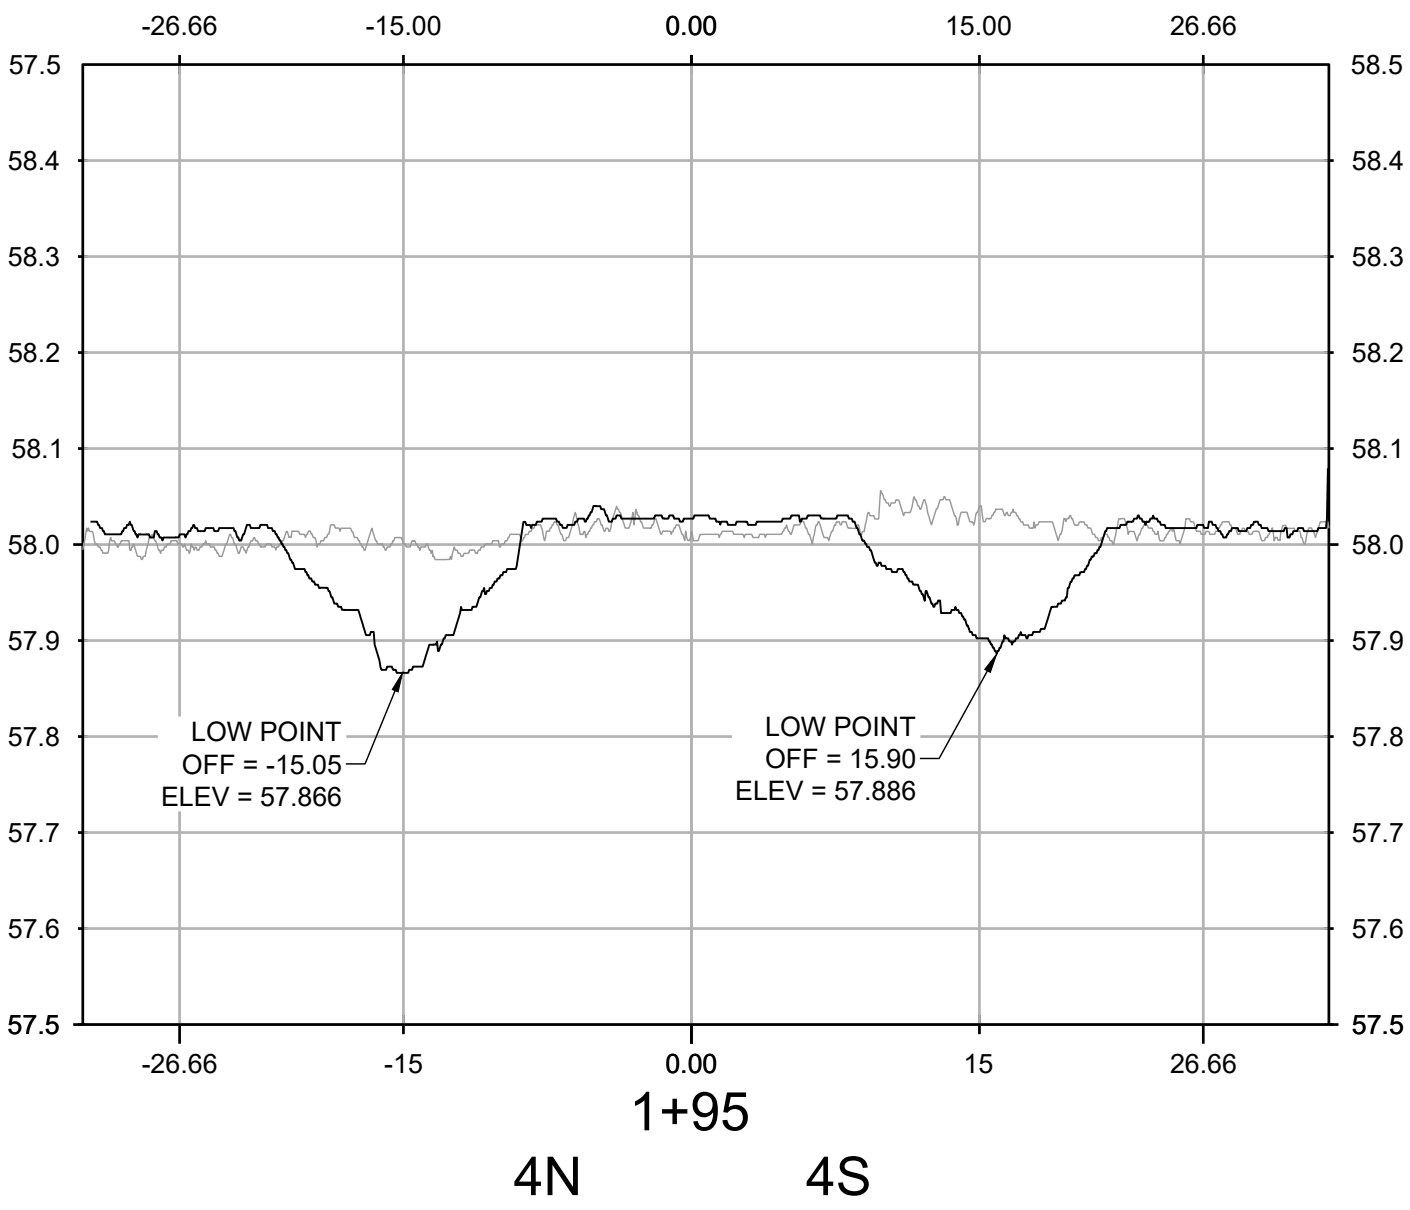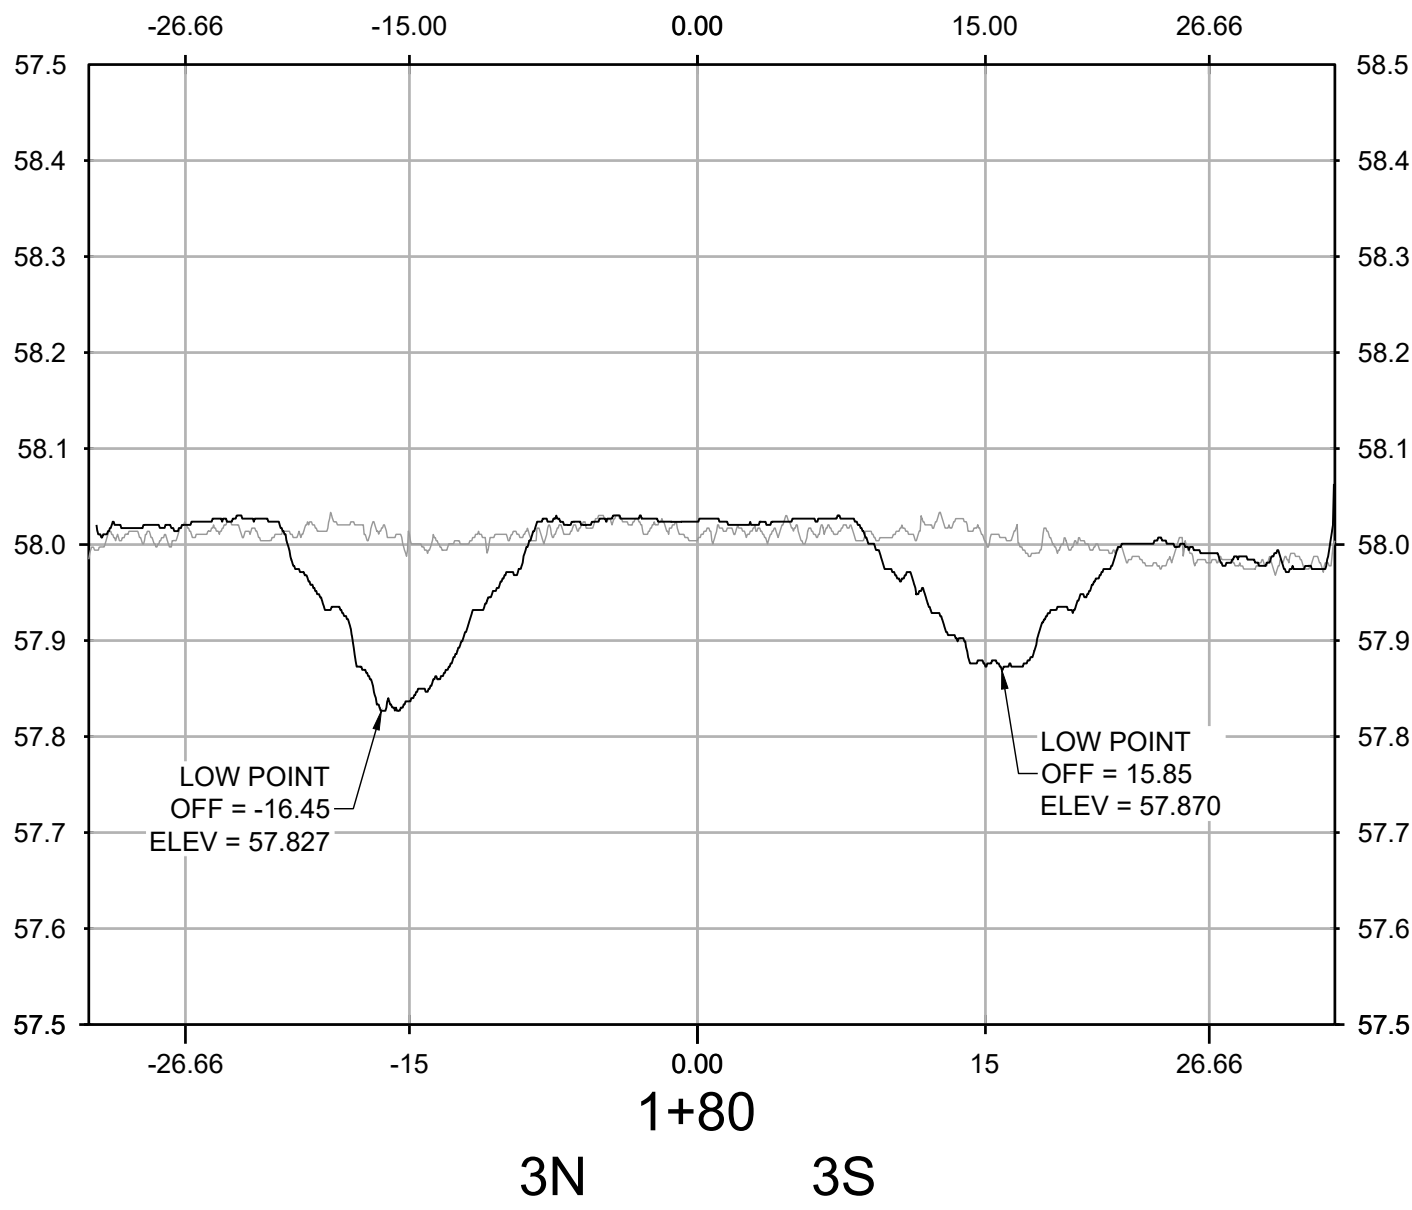

NO.	REVISIONS	DATE	BY	CHK	APR

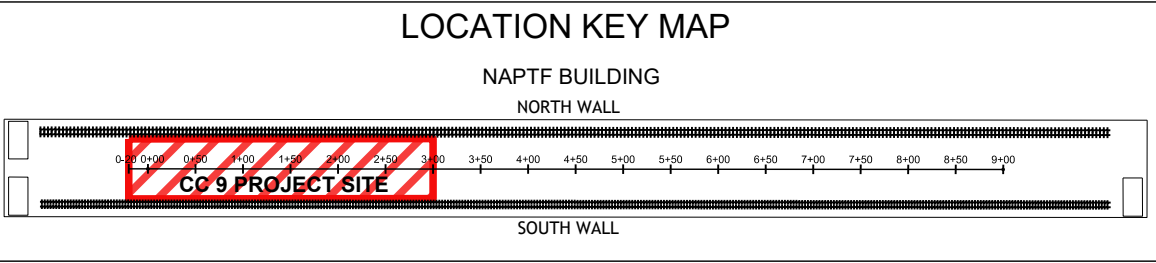







WSP USA Inc.
500 Summit Lake Drive,
Suite 450
Valhalla, NY 10595
914-747-1120

FOR


NATIONAL
AIRPORT PAVEMENT
TEST FACILITY
ATLANTIC CITY
AIRPORT
NEW JERSEY 08234


DRAWN	A. KANNAN	10/04/2021
CHECKED	C. UNZICKER	10/05/2021
FAA APPROVAL DATE:		
PROJECT NO: CC9		

SIZE: ANSI D	SCALE: AS NOTED	SHEET 5 OF 6
--------------	-----------------	--------------

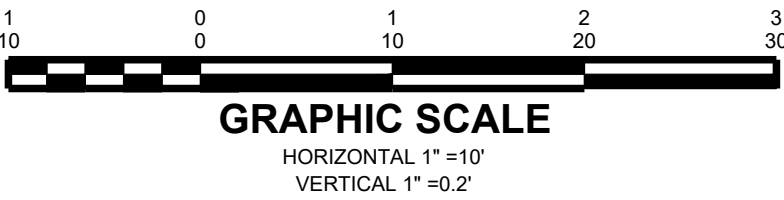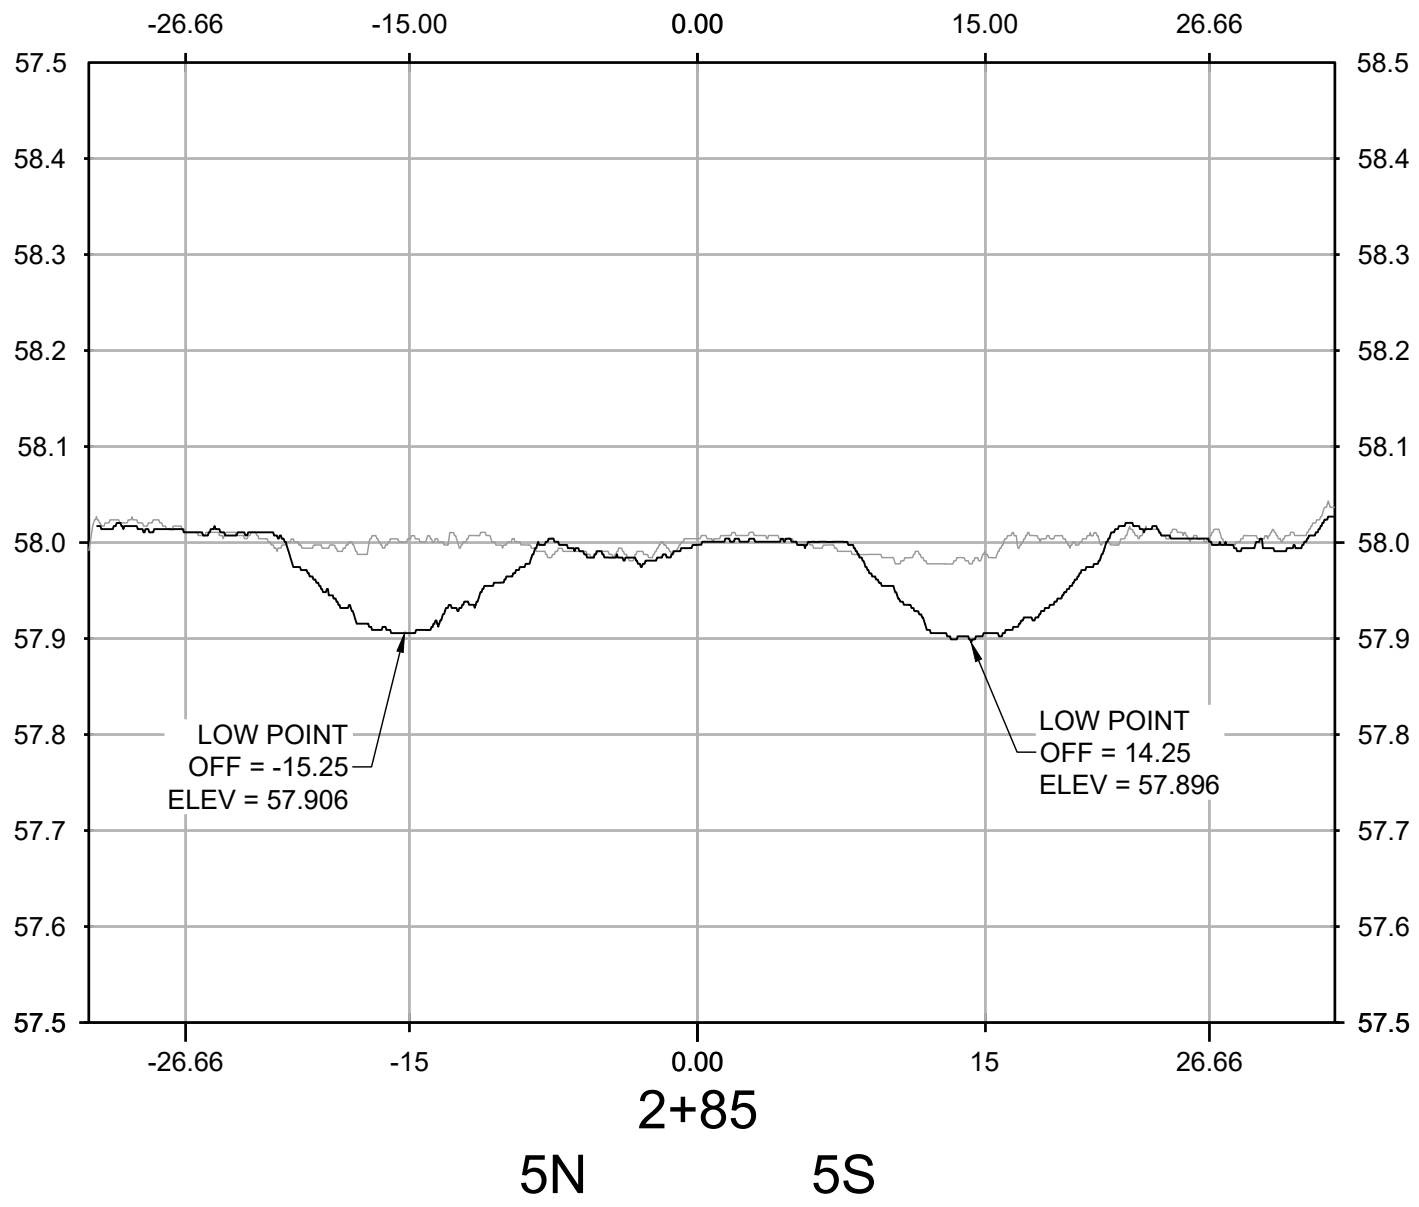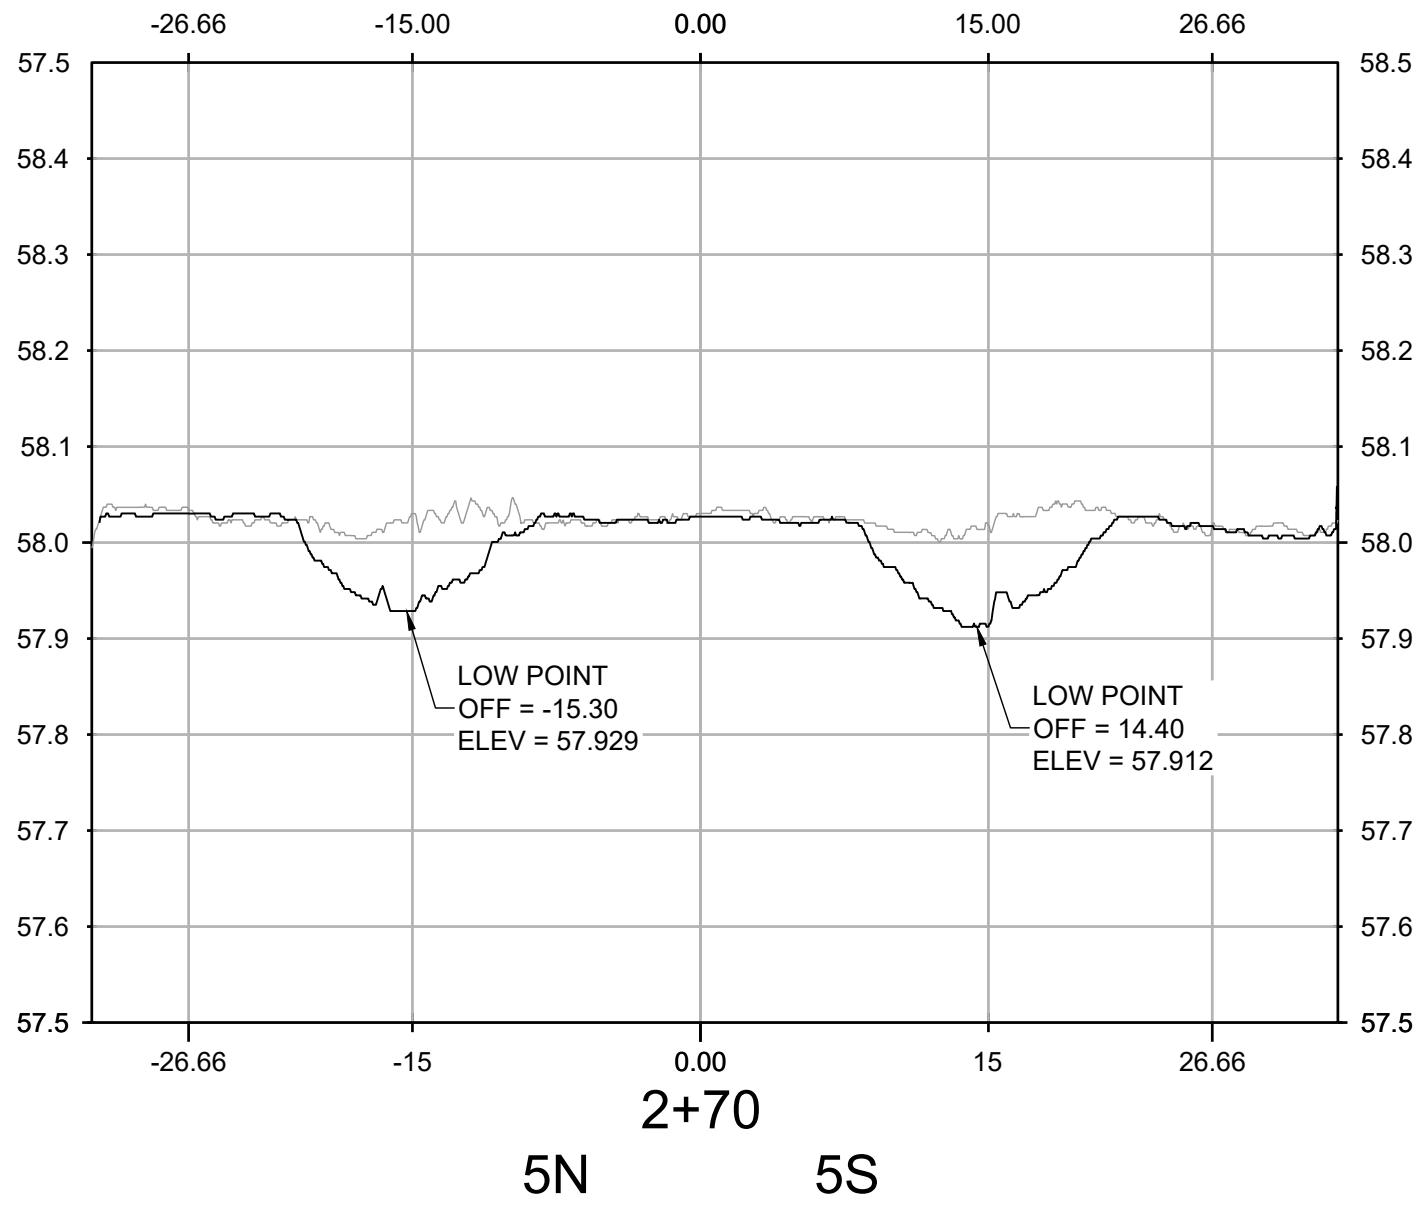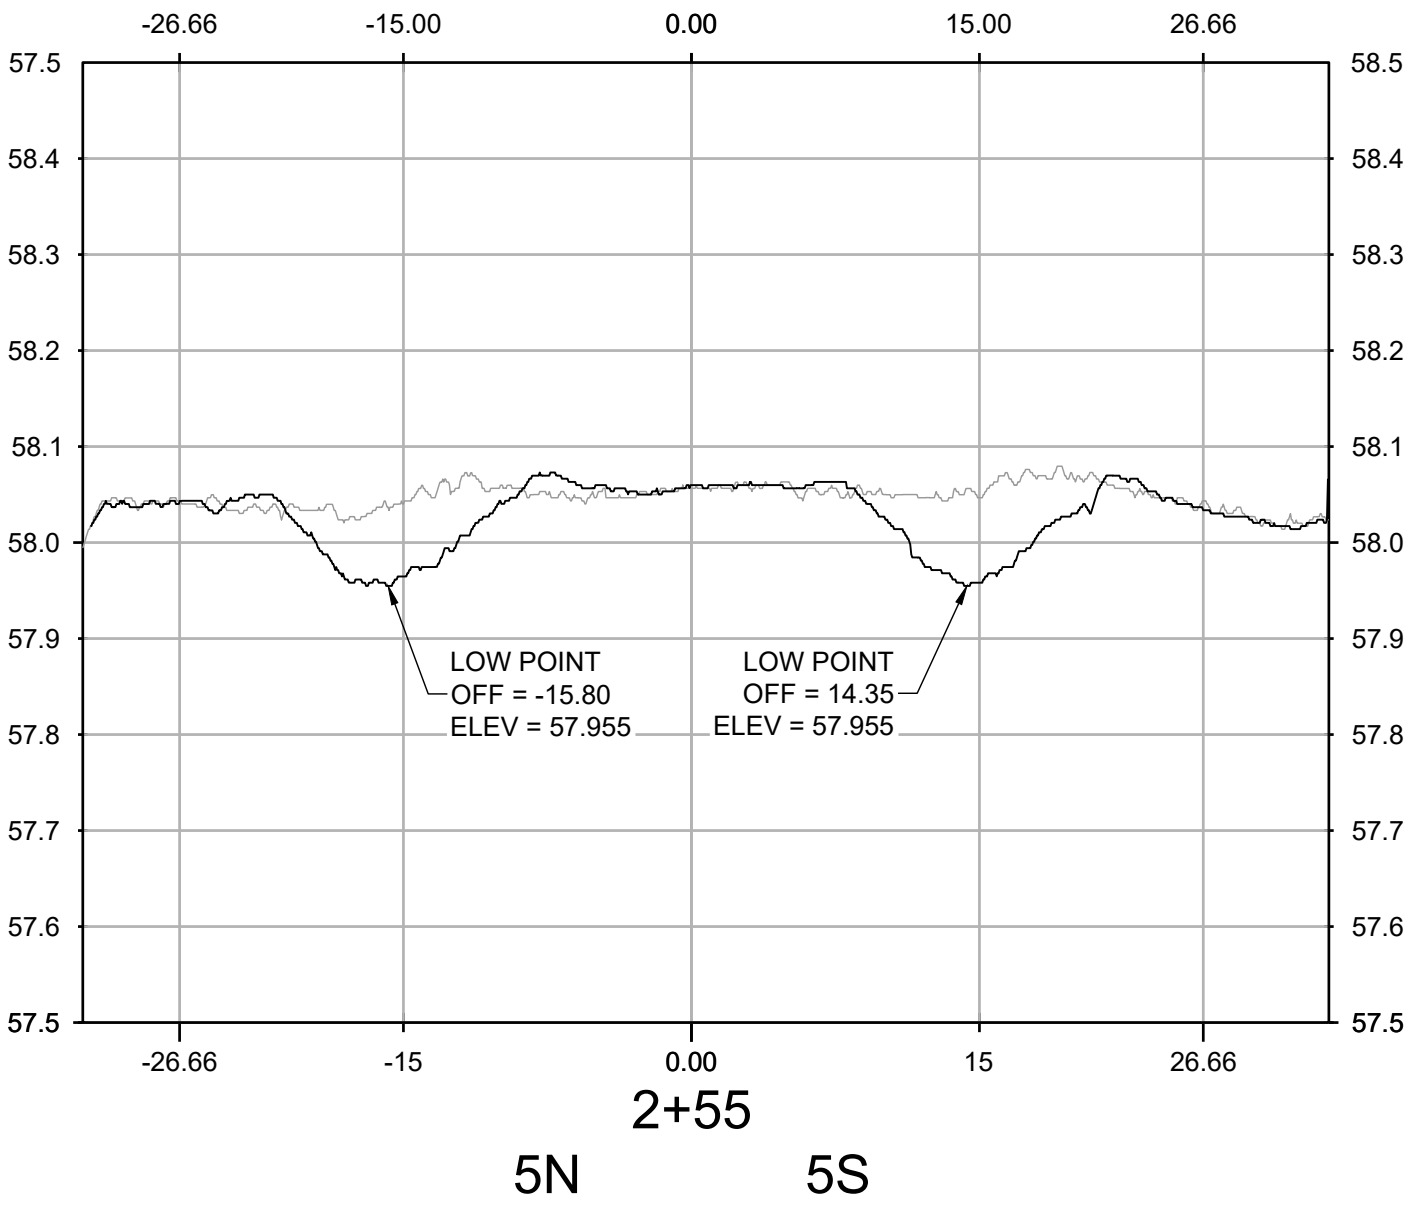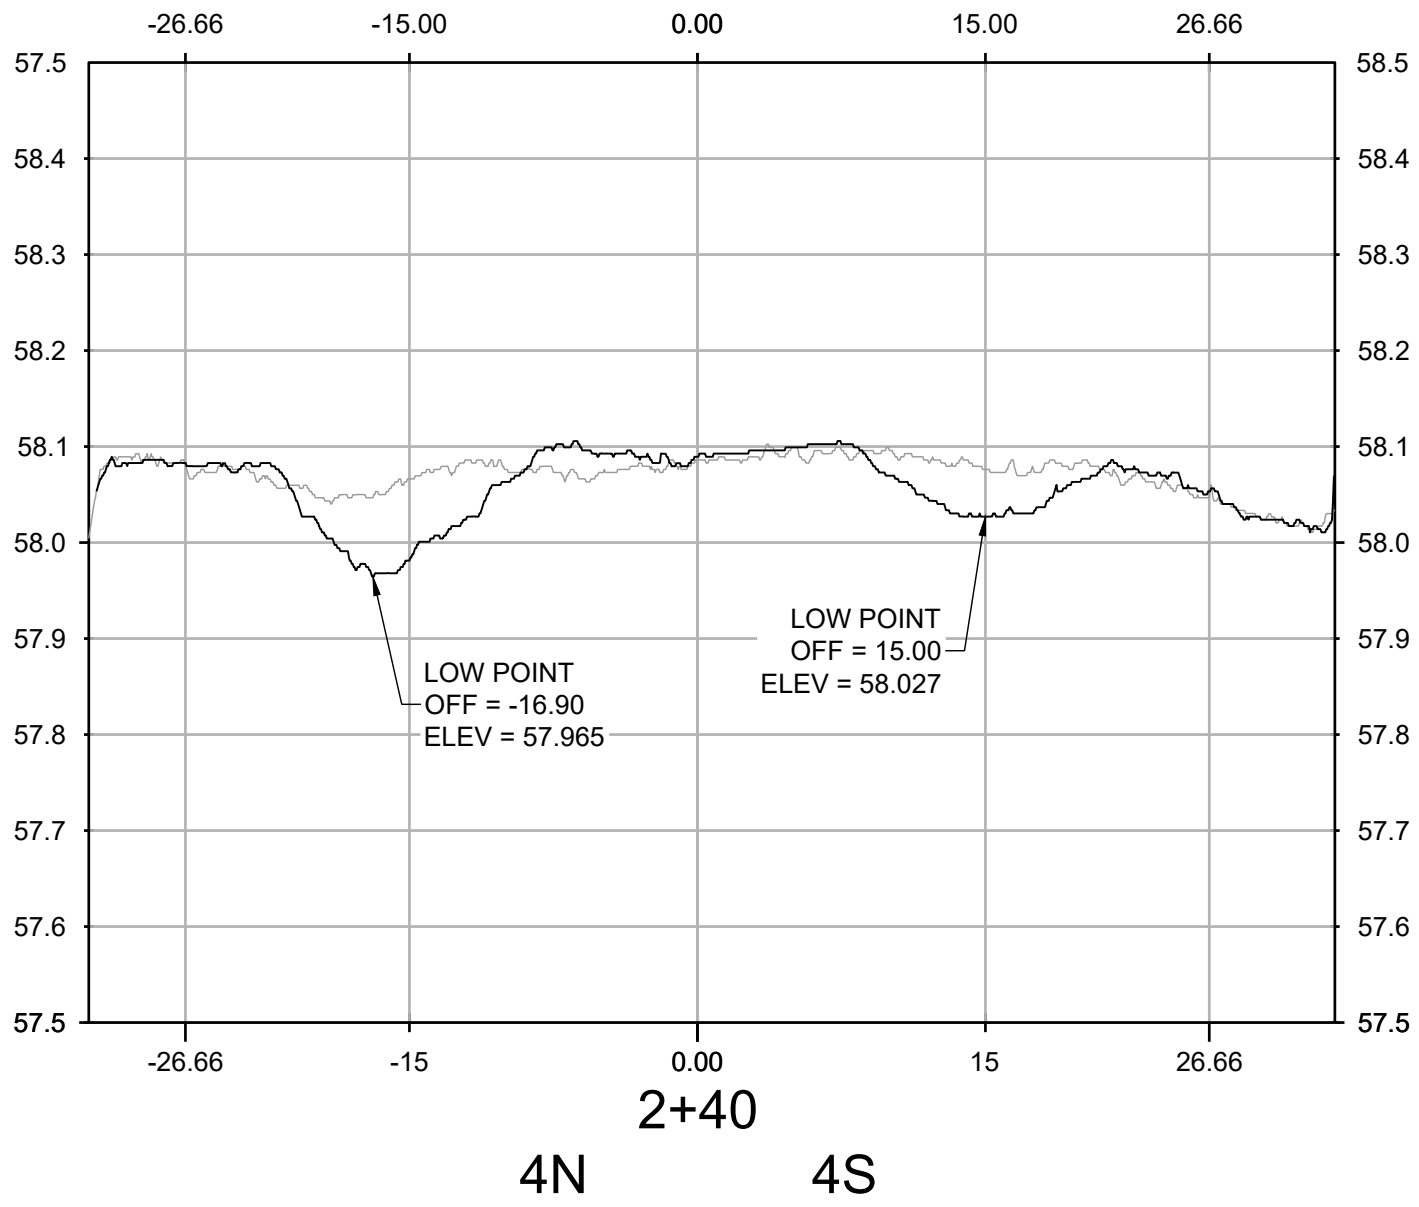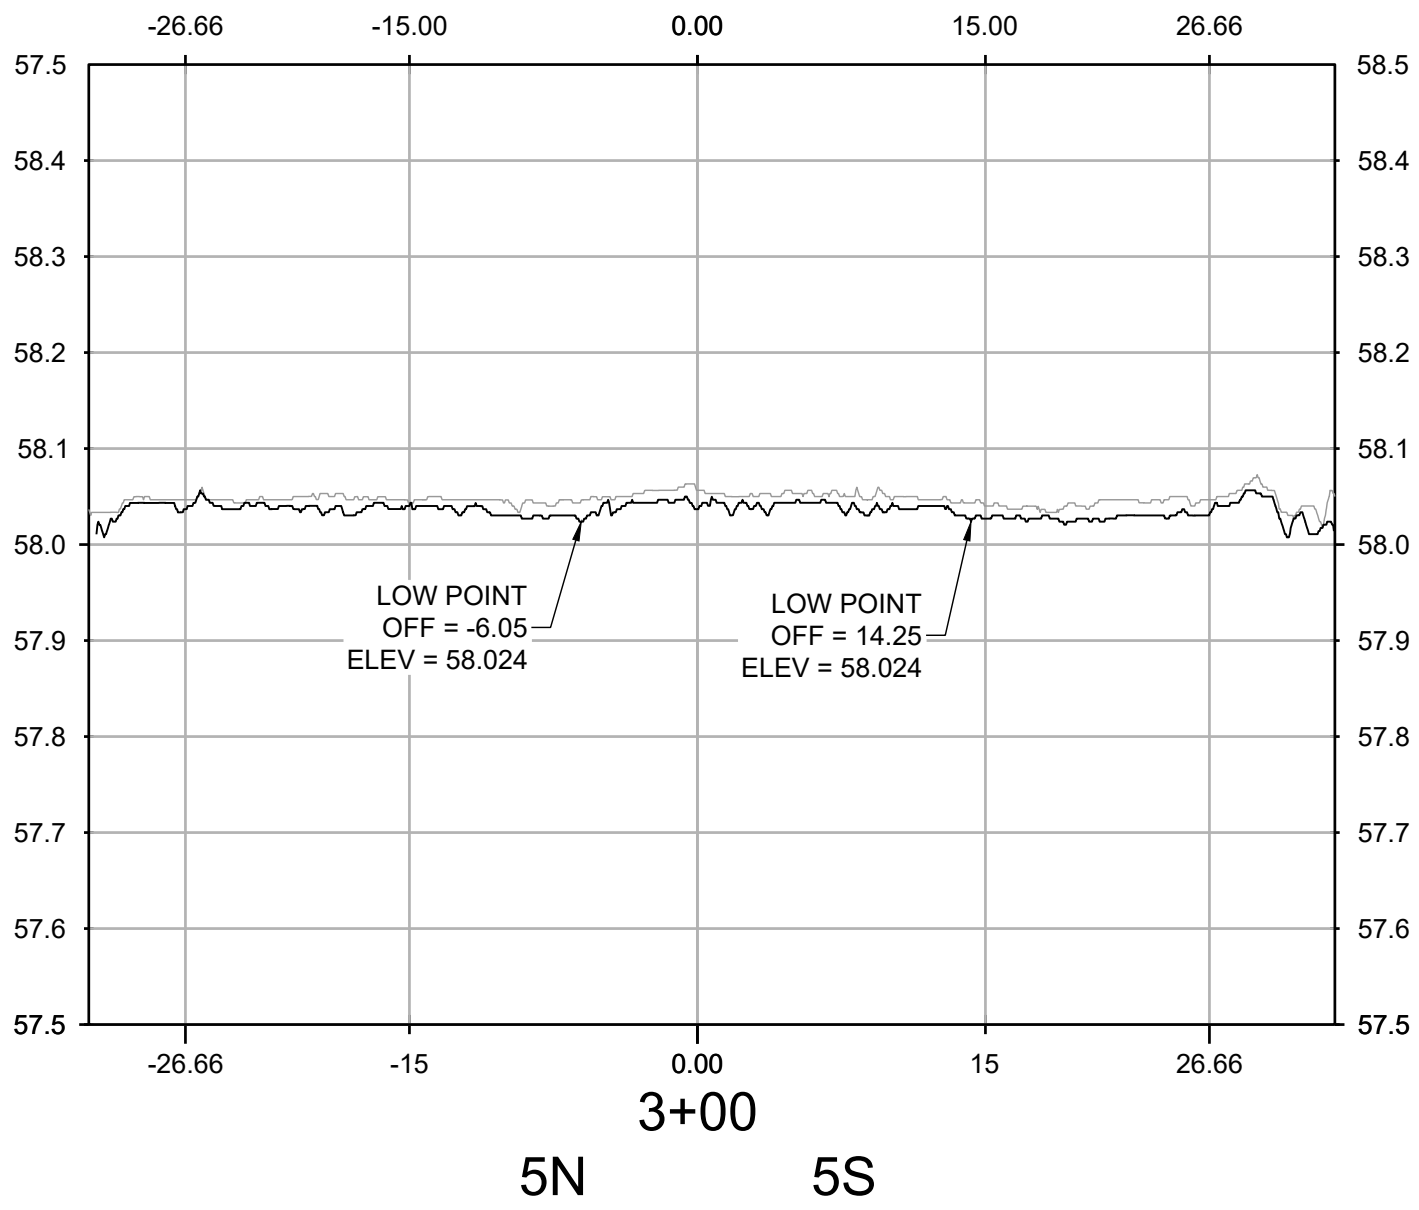


NO.	REVISIONS	DATE	BY	CHK	APR

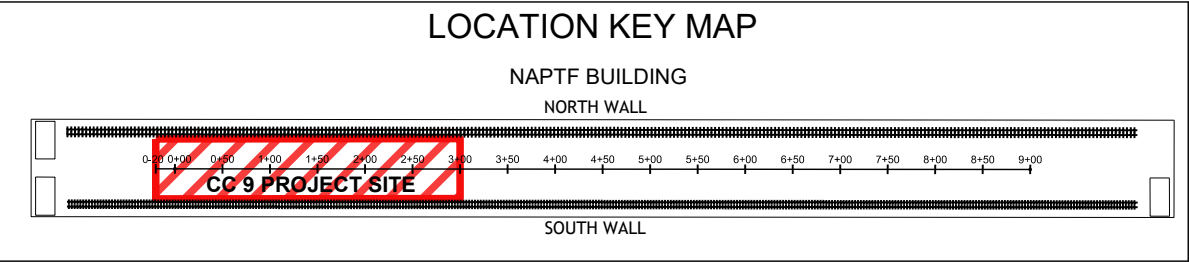

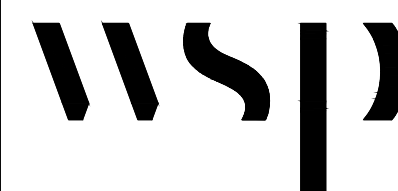

WSP USA Inc.
500 Summit Lake Drive,
Suite 450
Valhalla, NY 10595
914-747-1120

FOR



NATIONAL
AIRPORT PAVEMENT
TEST FACILITY
ATLANTIC CITY
AIRPORT
NEW JERSEY 08234

	NAME	DATE
DRAWN	A. KANNAN	10/04/2021
CHECKED	C. UNZICKER	10/05/2021
FAA APPROVAL DATE:		

PROJECT NO: CC9

SIZE: ANSI D

SCALE: AS NOTED

SHEET 6 OF 6

CAD FILE: 20210917_FAA-ATRD-WS17.DWG