




NOTES:

- 1. THE COLOR MAP ABOVE DEPICTS DATA OBTAINED ON 10/01/2021 THROUGH THE USE OF A HIGH DEFINITION LASER SCAN.
- 2. THE PROFILES SHOWN IN SHEETS 2 THROUGH 6 COMPARE TWO SET OF HIGH DEFINITION LASER SCANS:
  - A) GREY = 04/02/2021
  - B) BLACK = 10/01/2021
- 3. HORIZONTAL AND VERTICAL INFORMATION IS BASED UPON INFORMATION PROVIDED IN DIGITAL CAD FILE NAMED CC09-DEMO-ABLT.dwg.

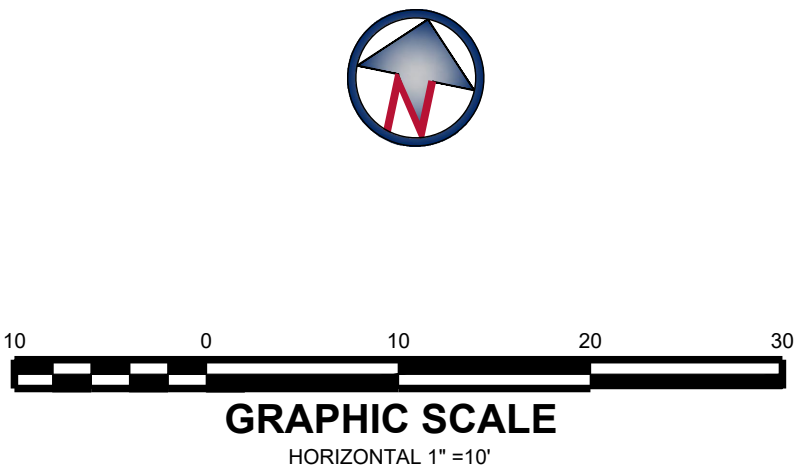


				<div>LOCATION KEY MAP</div> <div>NAPTF BUILDING</div> <div>NORTH WALL</div> <div></div> <div>SOUTH WALL</div>		WSP USA Inc. 500 Summit Lake Drive, Suite 450 Valhalla, NY 10595 914-747-1120	FOR		NATIONAL AIRPORT PAVEMENT TEST FACILITY ATLANTIC CITY AIRPORT NEW JERSEY 08234		NAME	DATE	FULL SURVEY 211001 TRAFFIC WEEKLY SCAN 18		
										DRAWN	A. KANNAN	10/05/2021			
										CHECKED	C. UNZICKER	10/06/2021			
										FAA APPROVAL DATE:					
NO.	REVISIONS			DATE	BY	CHK	APR	PROJECT NO: CC9		SIZE: ANSI D		SCALE: AS NOTED		SHEET 1 OF 6	

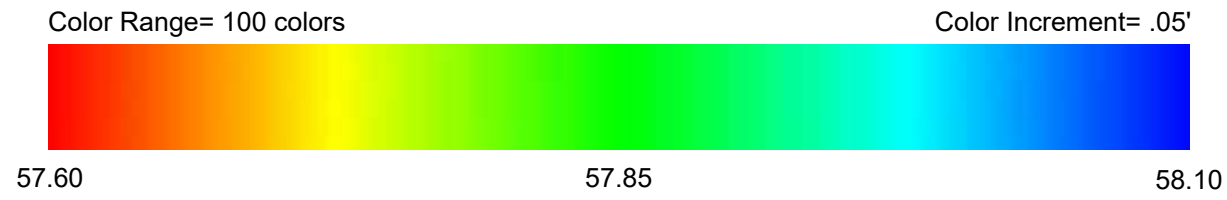


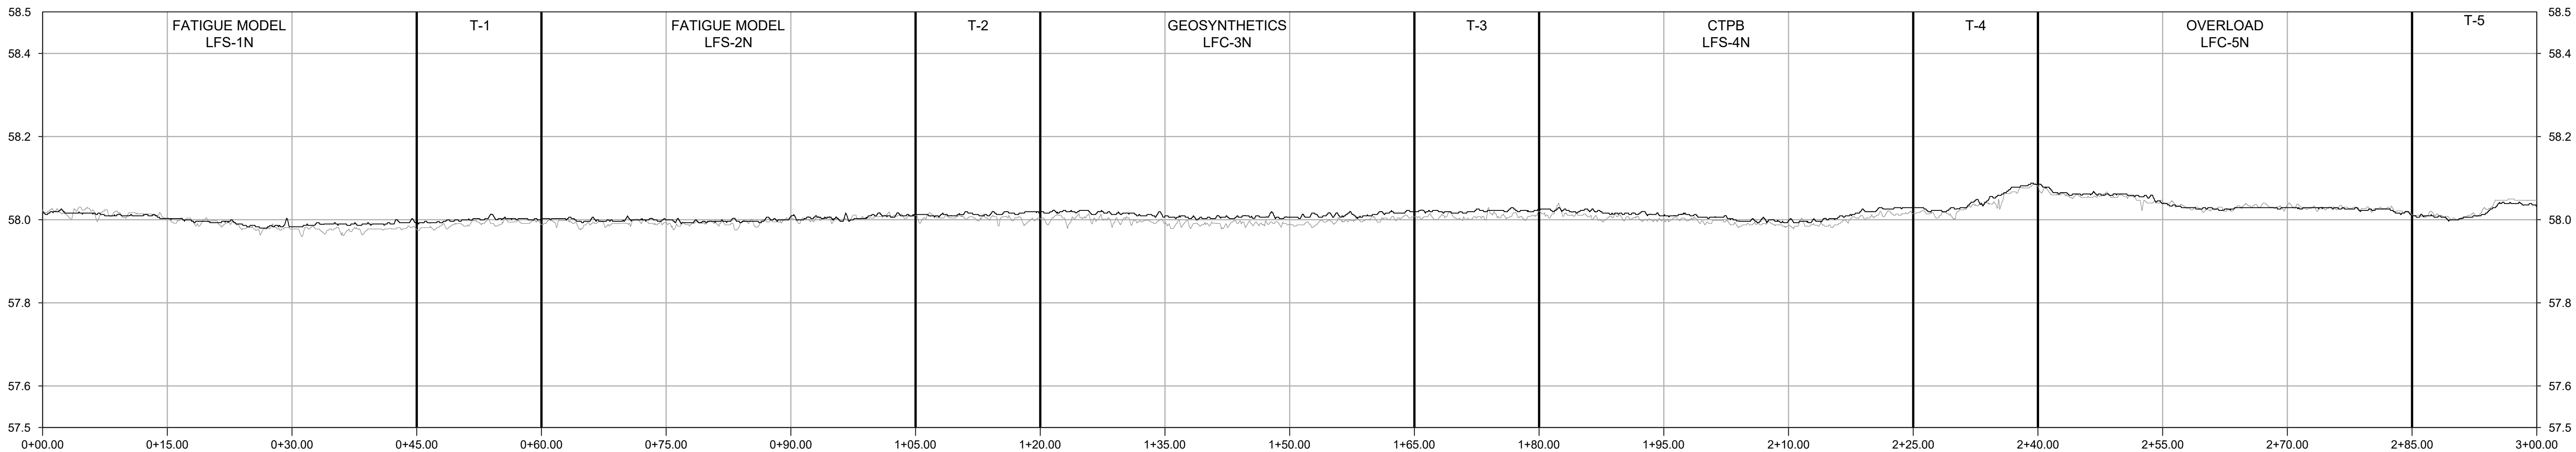

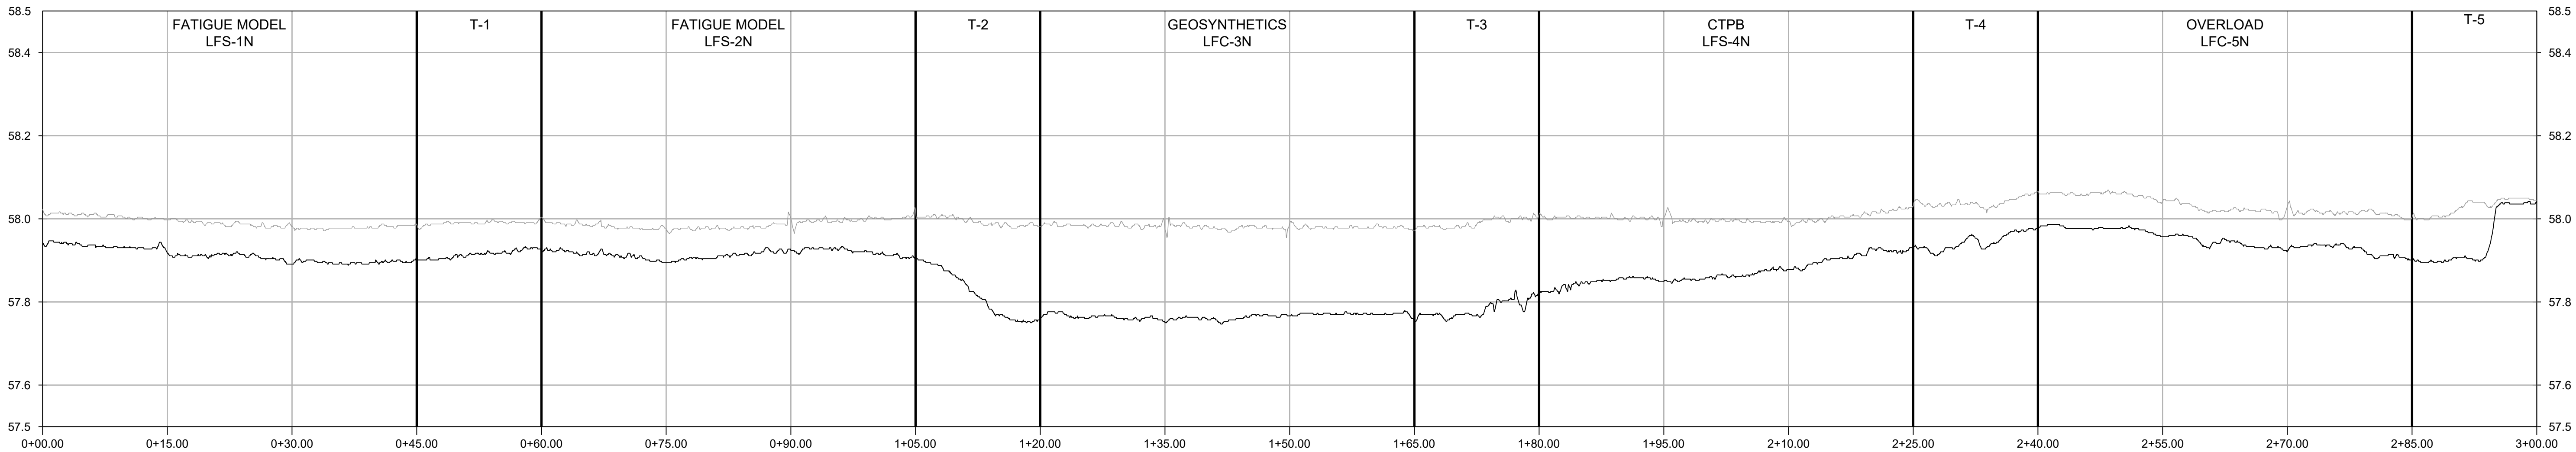


-26.66 N









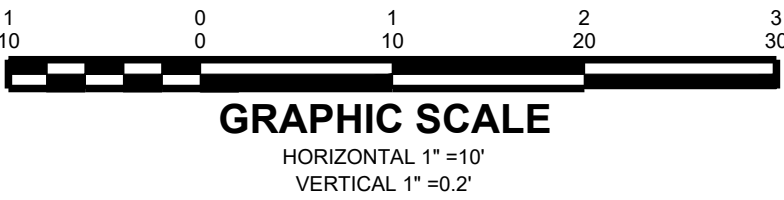


-15.00 N

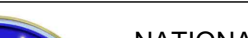



					<div>LOCATION KEY MAP</div> <div>NAPTF BUILDING</div> <div>NORTH WALL</div> <div></div> <div>SOUTH WALL</div>					<div></div> <div>WSP USA Inc. 500 Summit Lake Drive, Suite 450 Valhalla, NY 10595 914-747-1120</div> <div>FOR</div> <div></div> <div>NATIONAL AIRPORT PAVEMENT TEST FACILITY ATLANTIC CITY AIRPORT NEW JERSEY 08234</div>					<div></div> <div>NAME</div> <div>DATE</div>			<div>LONGITUDINAL PROFILES</div> <div>211001 TRAFFIC WEEKLY SCAN 18</div>					
NO. REVISIONS					DATE	BY	CHK	APR	<div>DRAWN</div> <div>A. KANNAN</div> <div>10/05/2021</div>					<div>CHECKED</div> <div>C. UNZICKER</div> <div>10/06/2021</div>					<div>FAA APPROVAL DATE:</div>				
										PROJECT NO: CC9					SIZE: ANSI D			SCALE: AS NOTED			SHEET 3 OF 6		



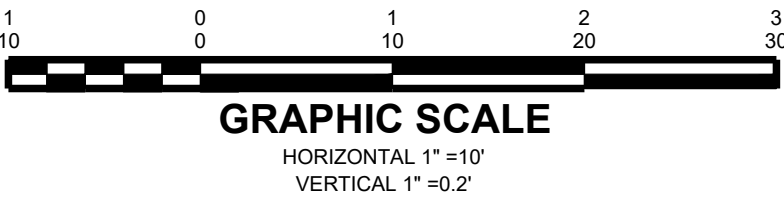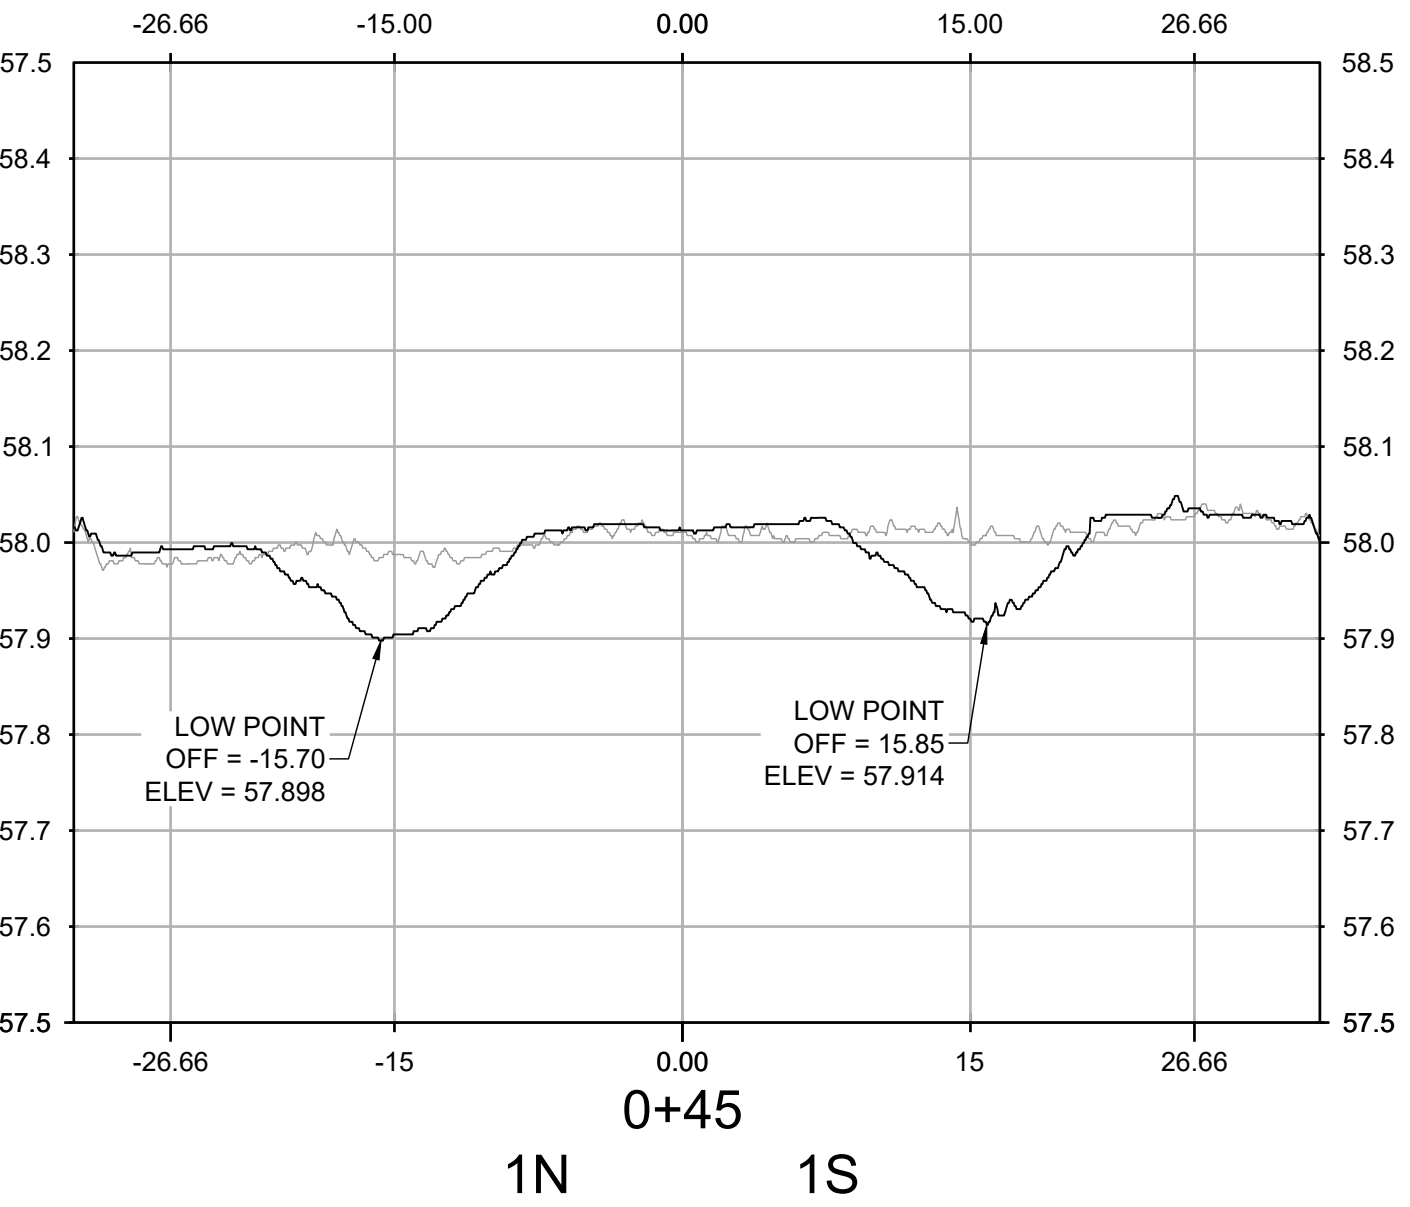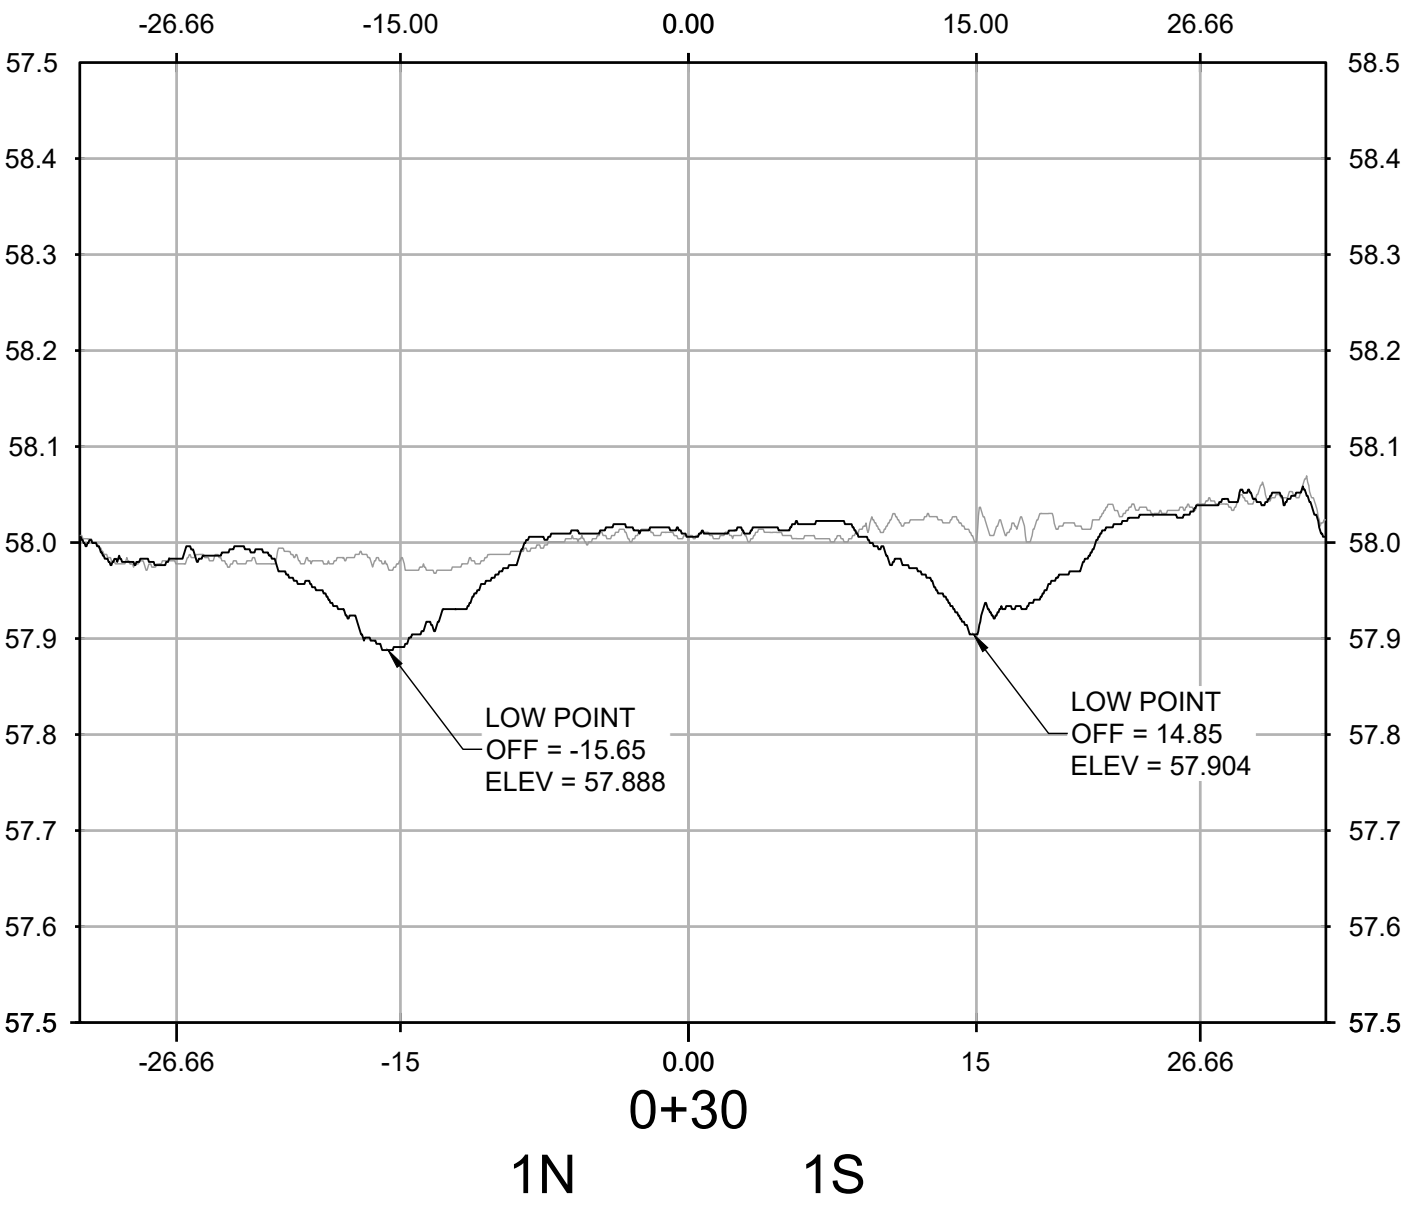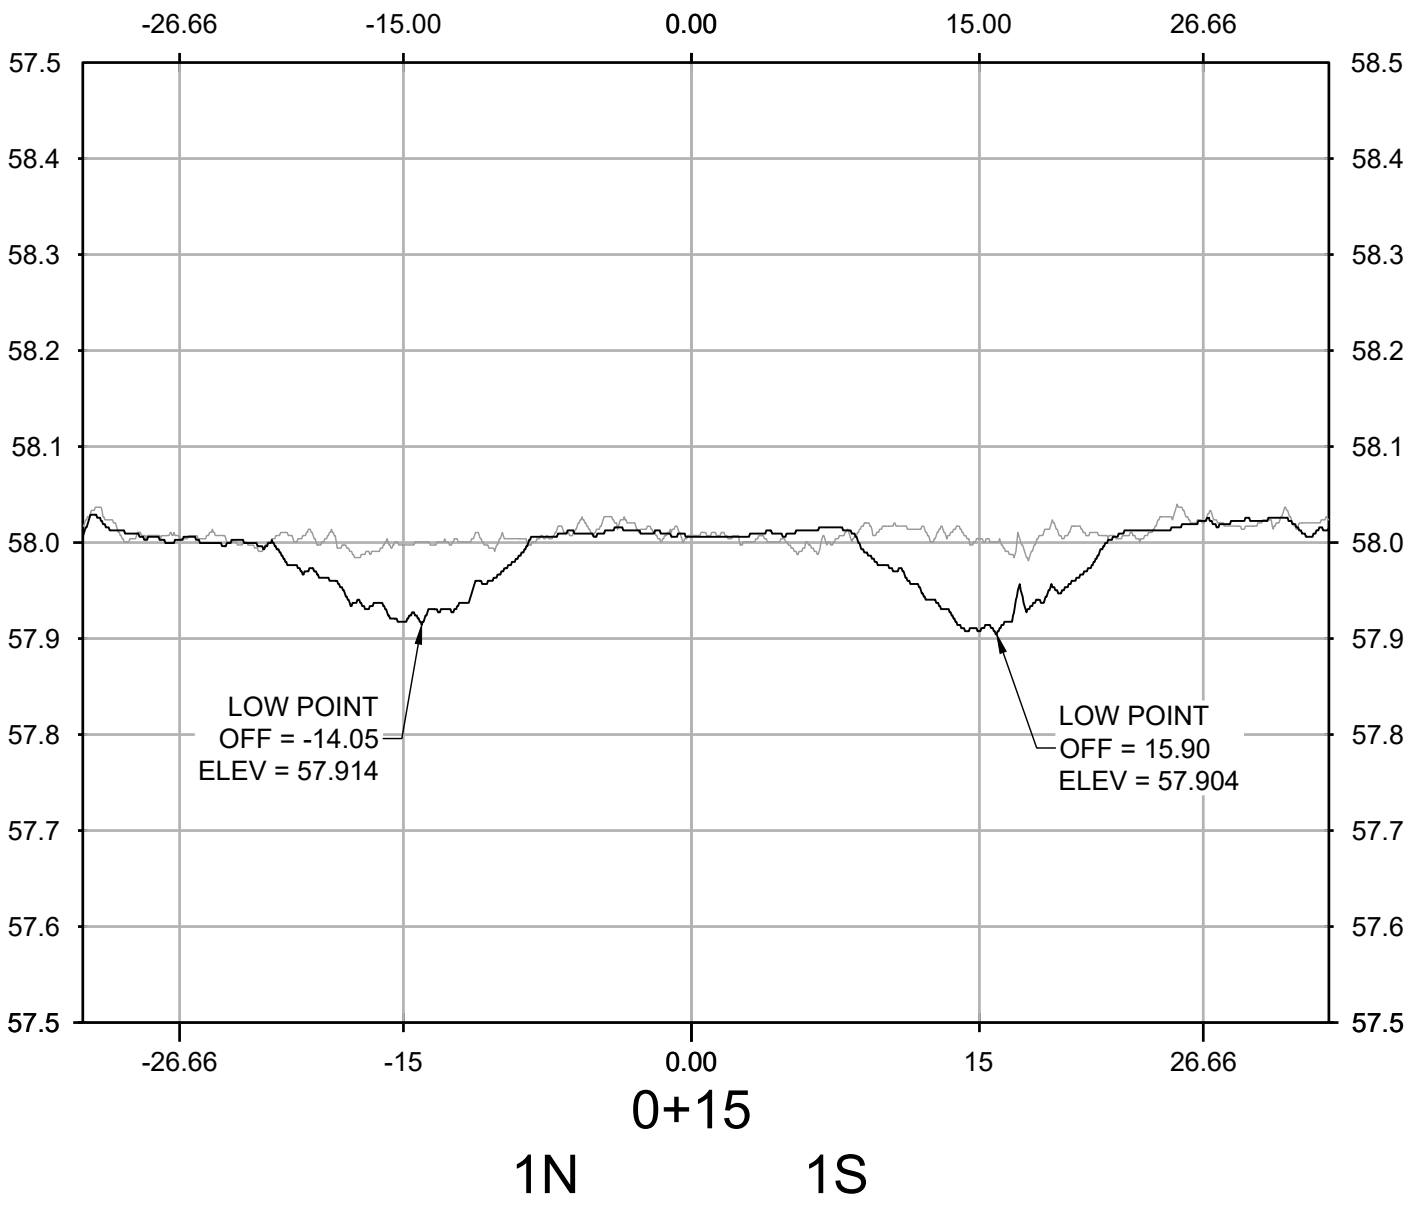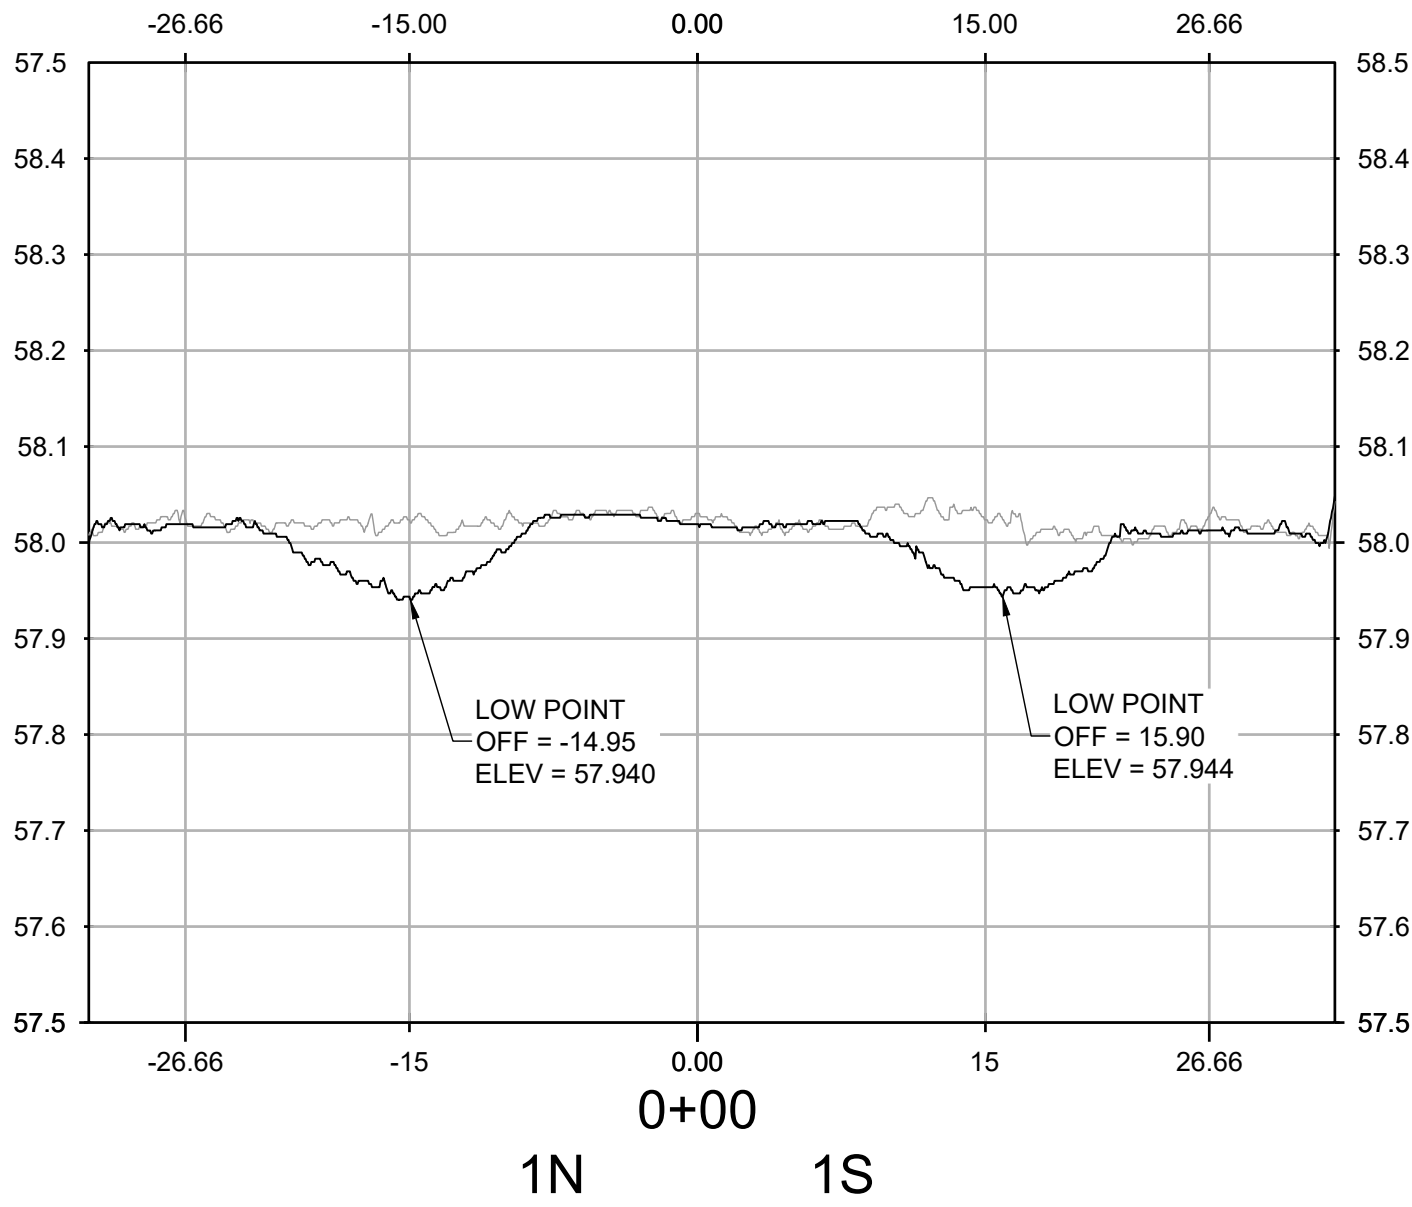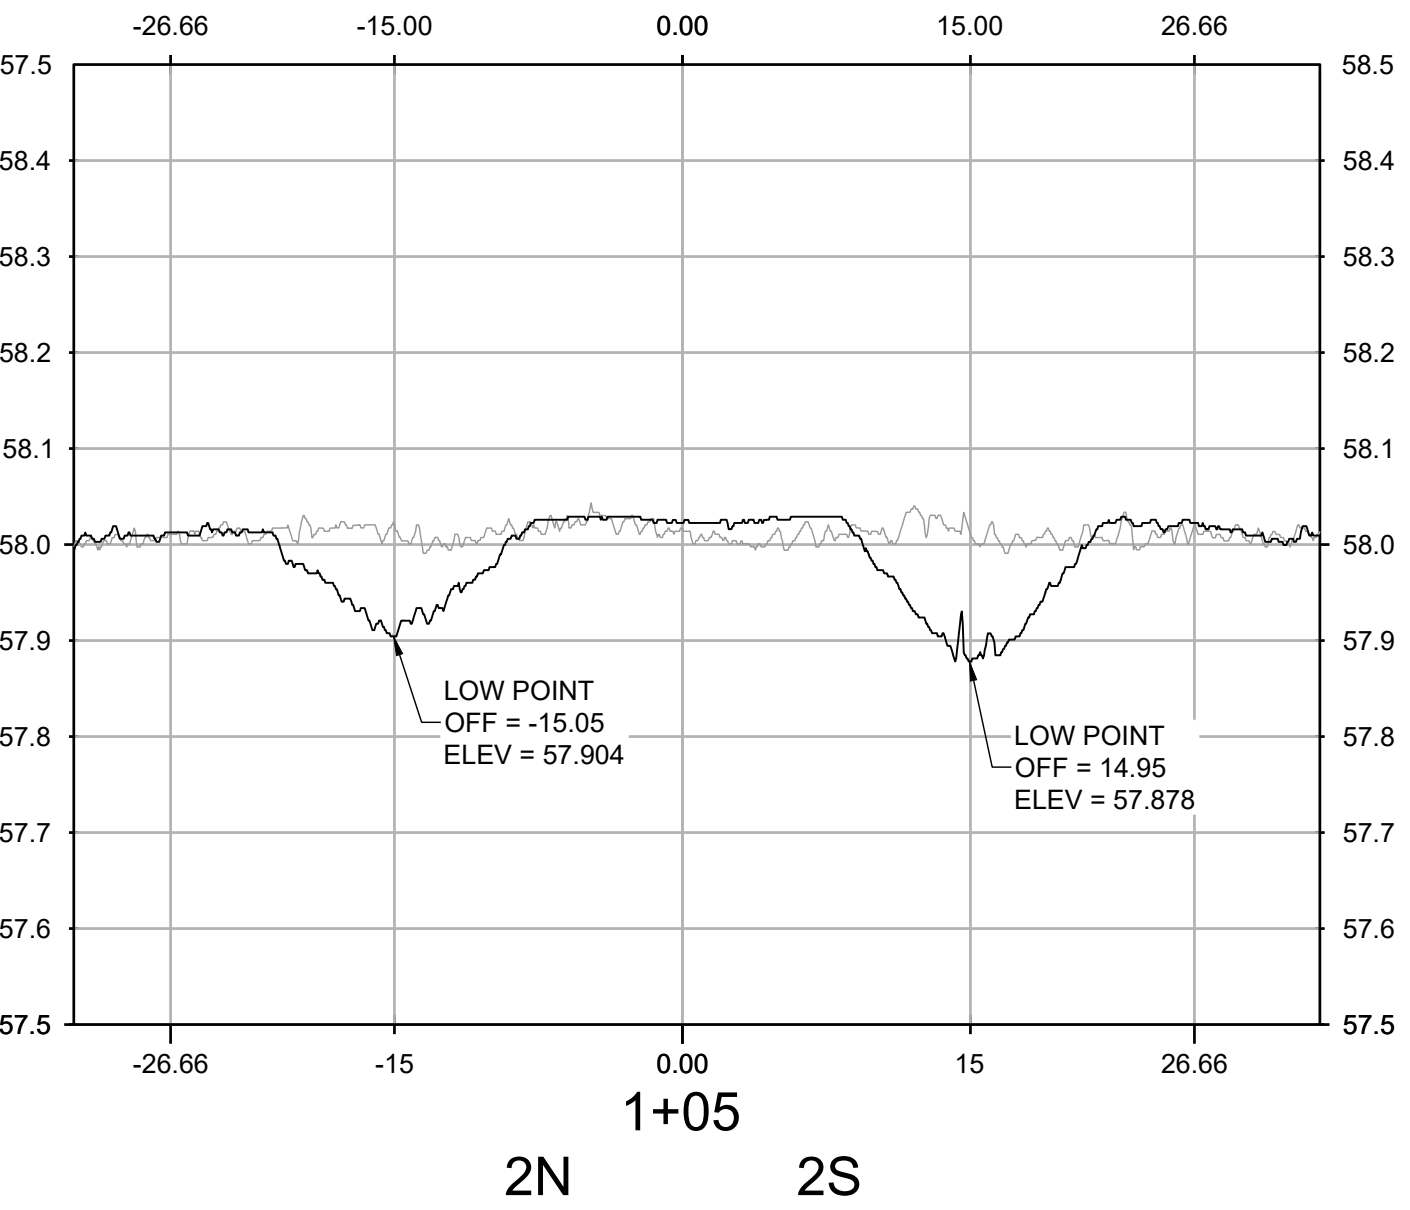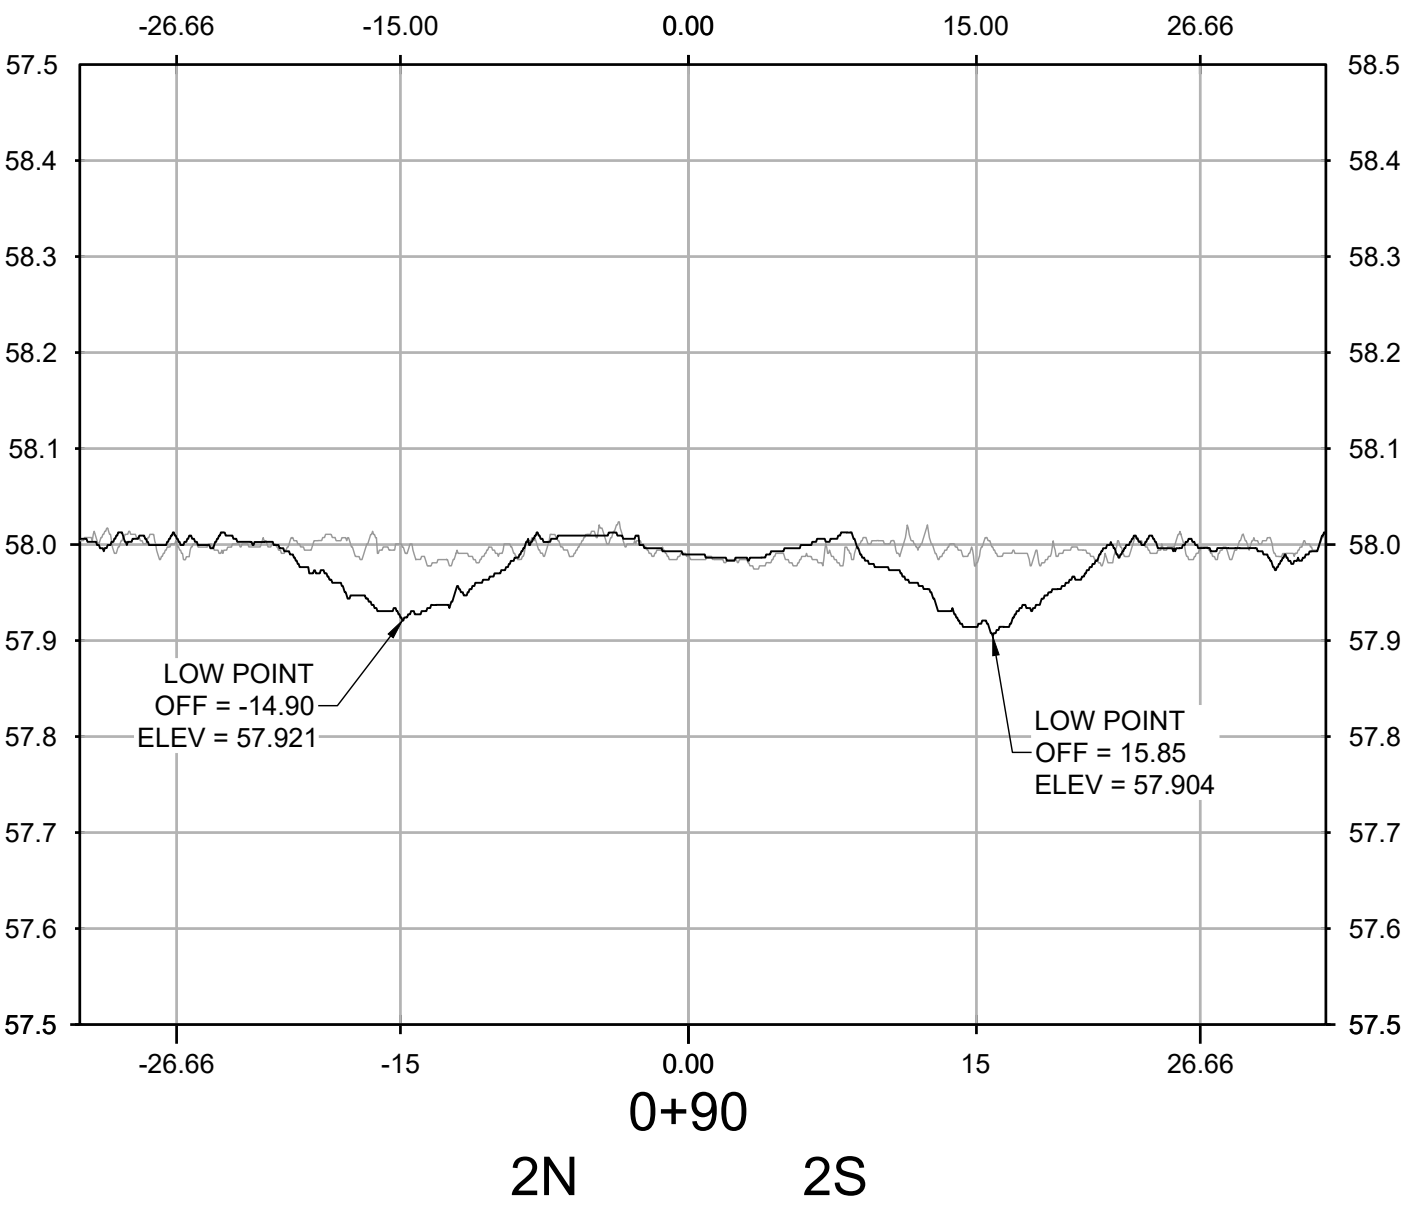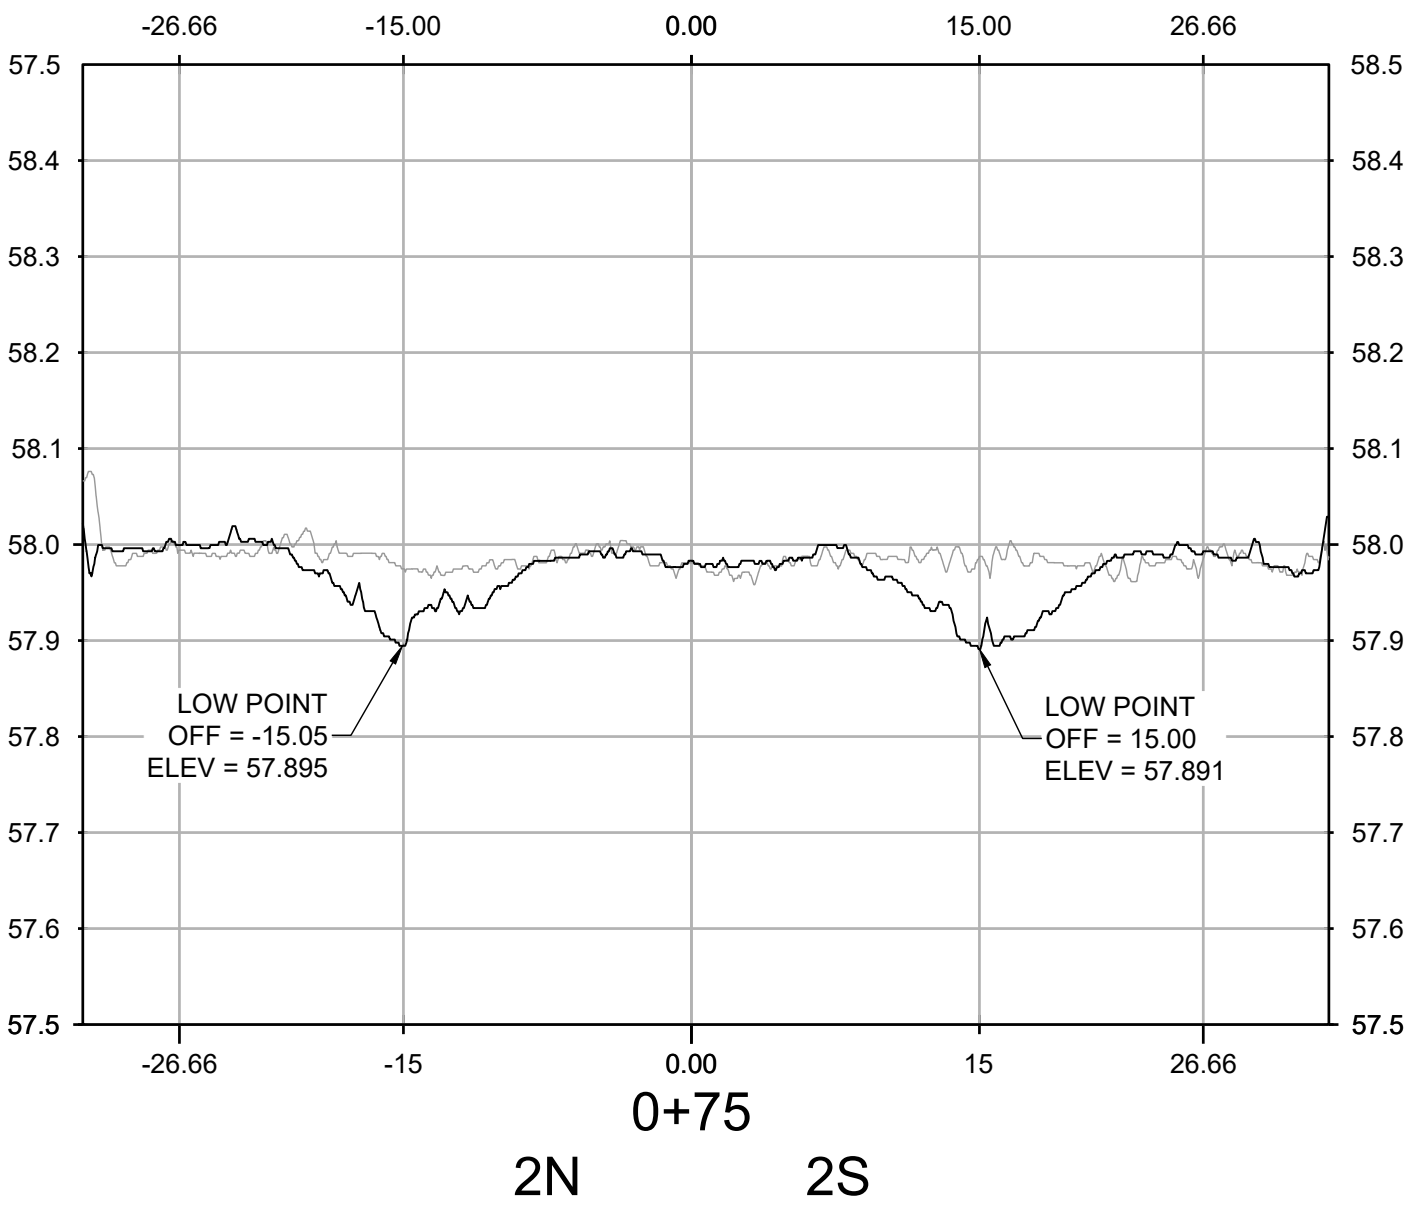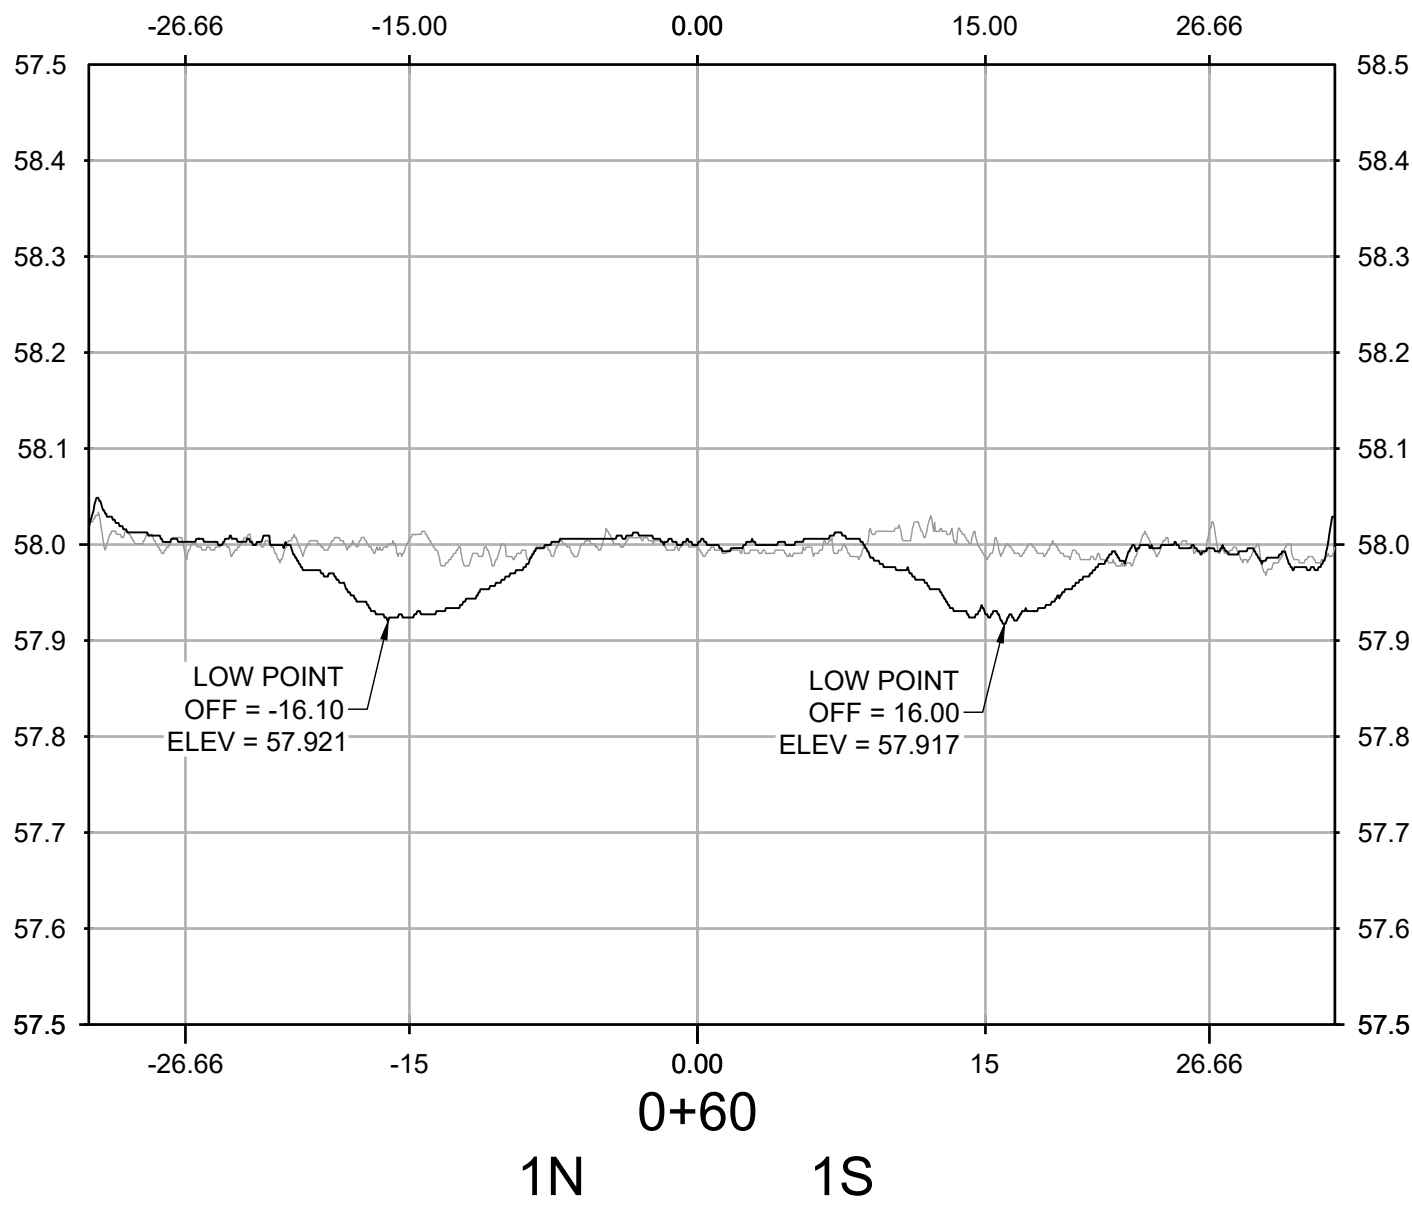


NO.	REVISIONS	DATE	BY	CHK	APR

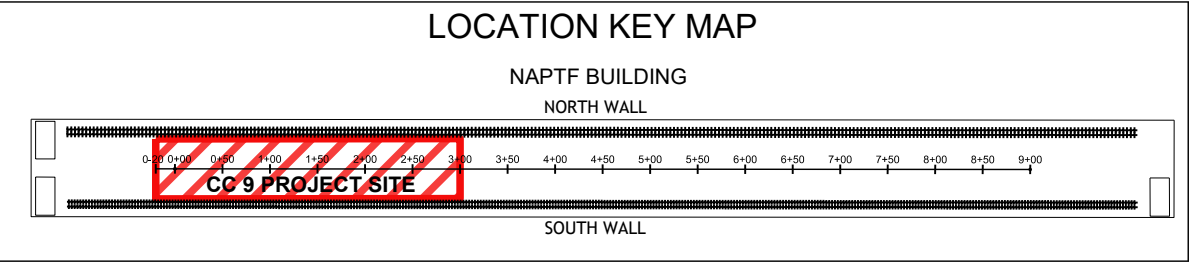

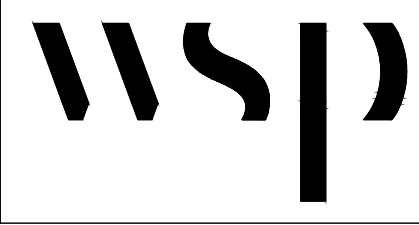

WSP USA Inc.  
500 Summit Lake Drive,  
Suite 450  
Valhalla, NY 10595  
914-747-1120

FOR



NATIONAL  
AIRPORT PAVEMENT  
TEST FACILITY  
ATLANTIC CITY  
AIRPORT  
NEW JERSEY 08234

	NAME	DATE
DRAWN	A. KANNAN	10/05/2021
CHECKED	C. UNZICKER	10/06/2021
FAA APPROVAL DATE:		

PROJECT NO: CC9

SIZE: ANSI D










SCALE: AS NOTED

SHEET 4 OF 6


TRANSVERSE PROFILES

211001 TRAFFIC WEEKLY SCAN 18

CAD FILE: 20211001\_FAA-ATRD-WS18.DWG

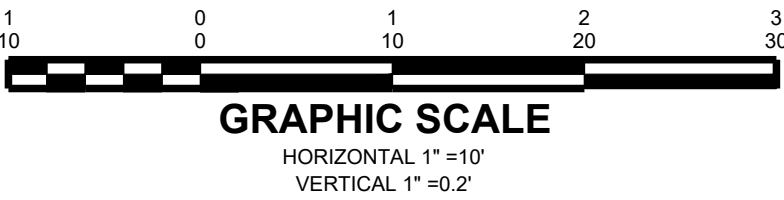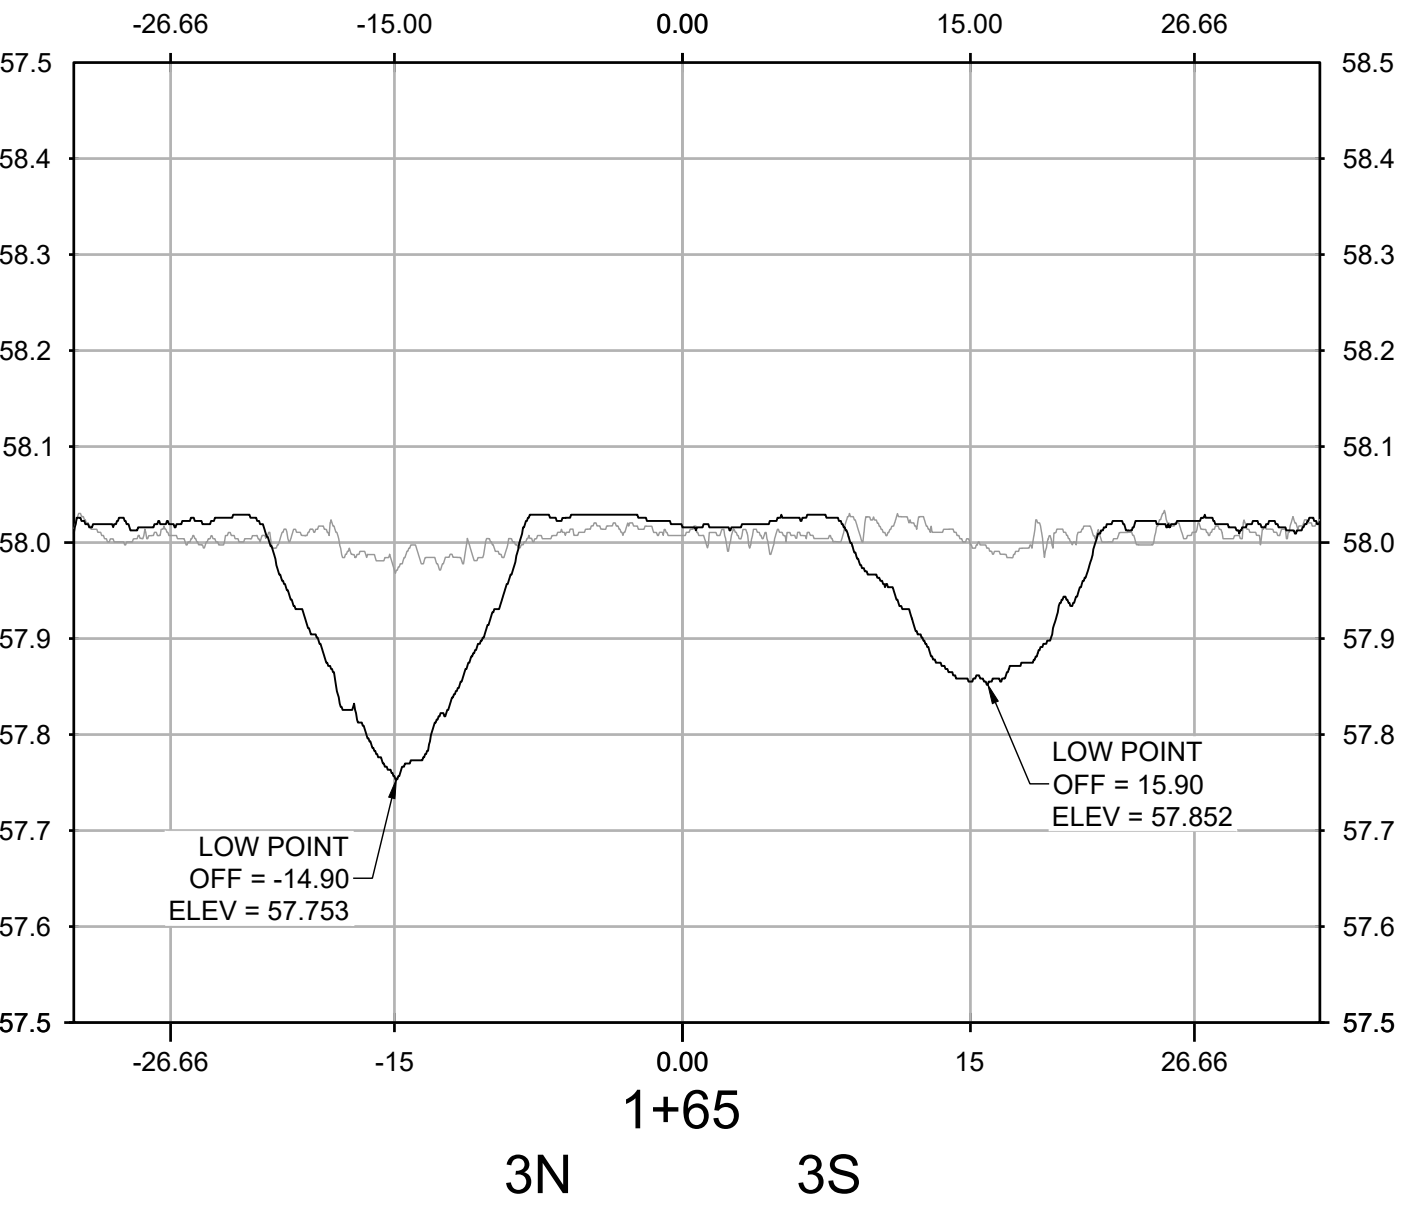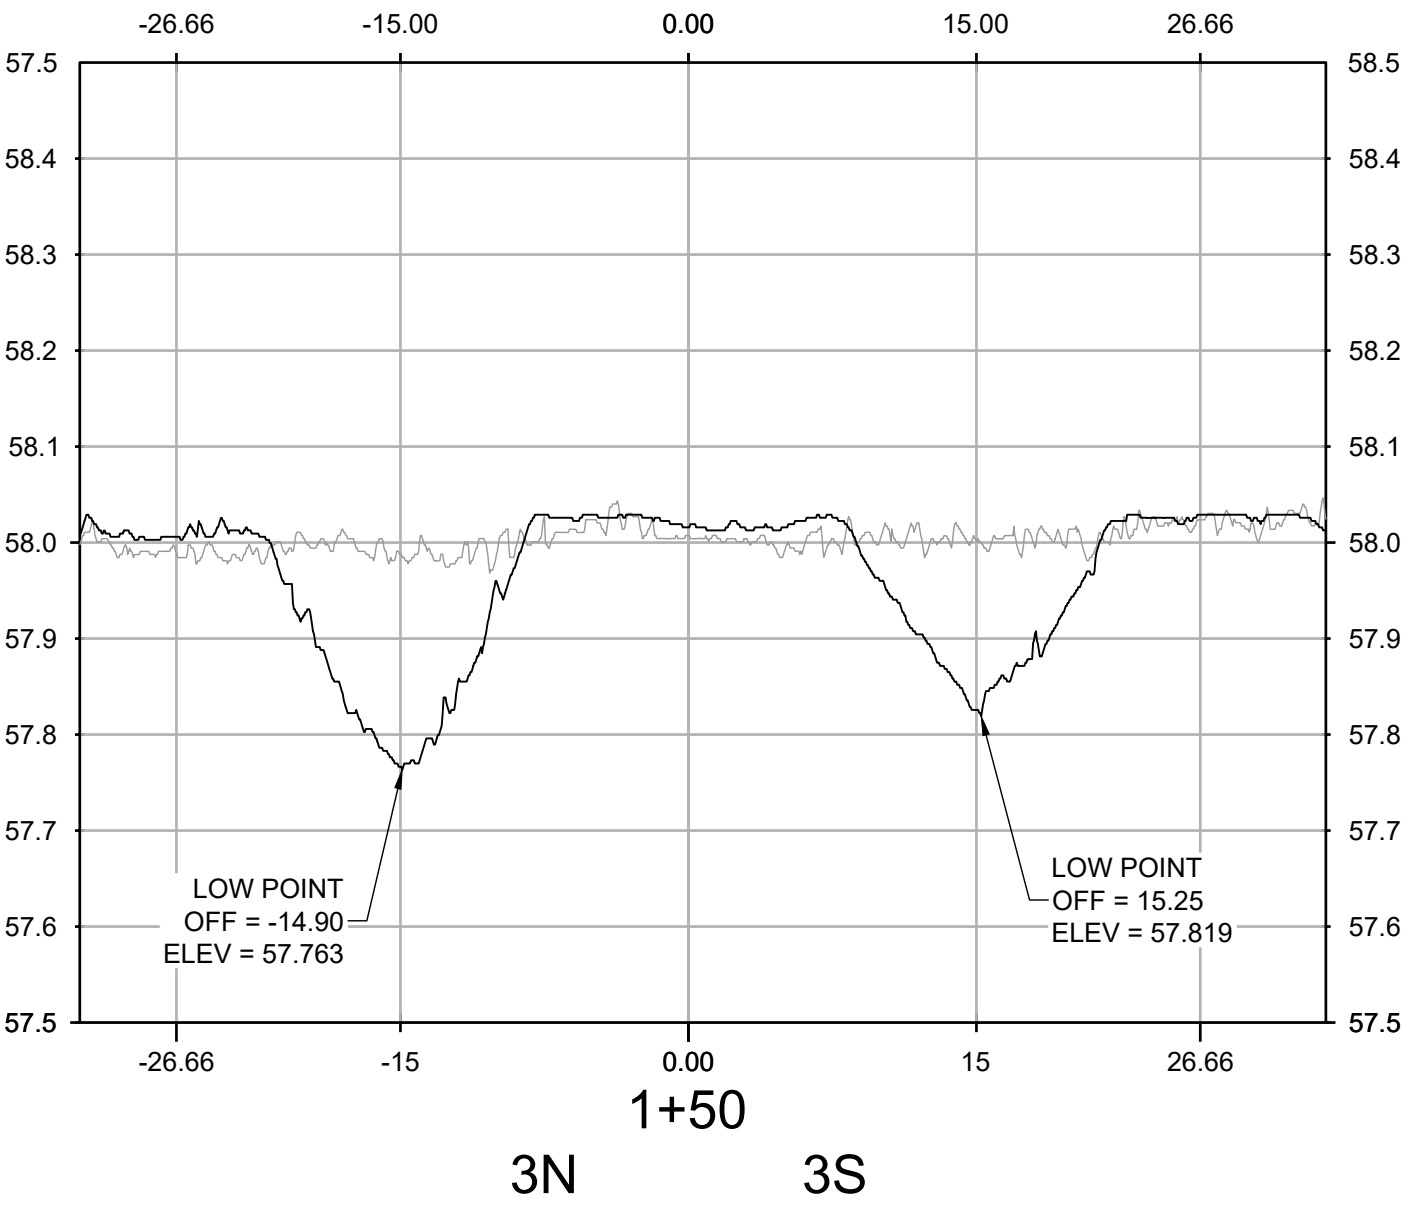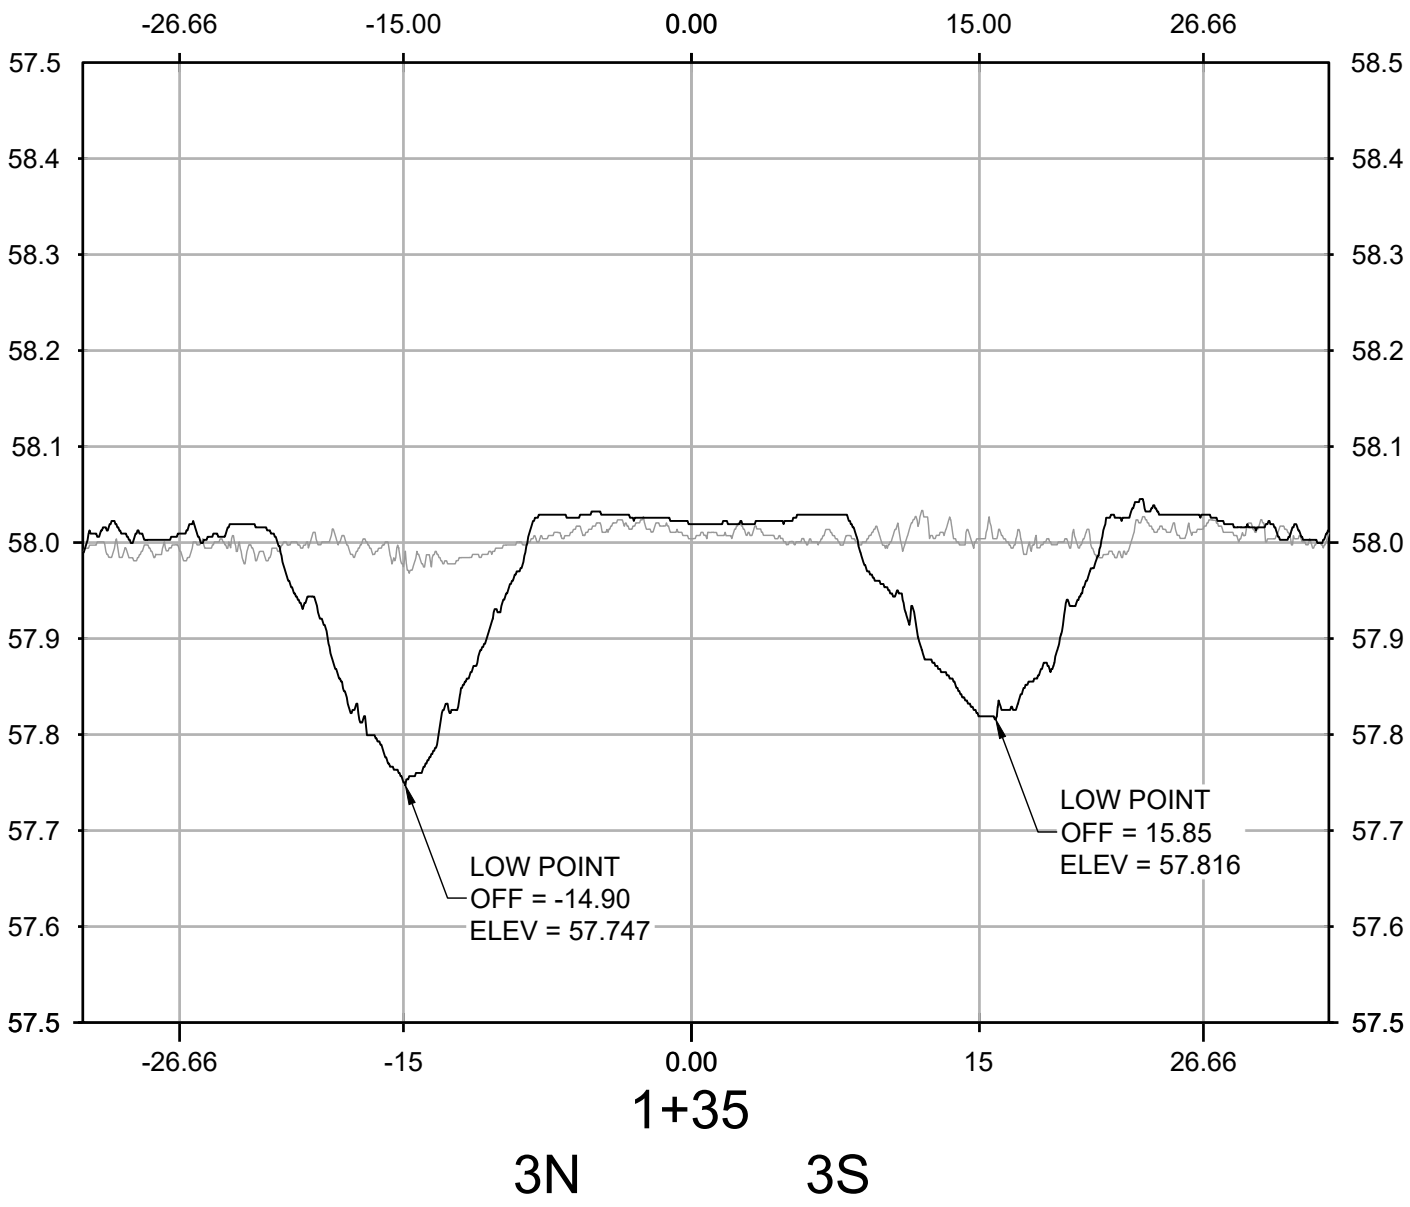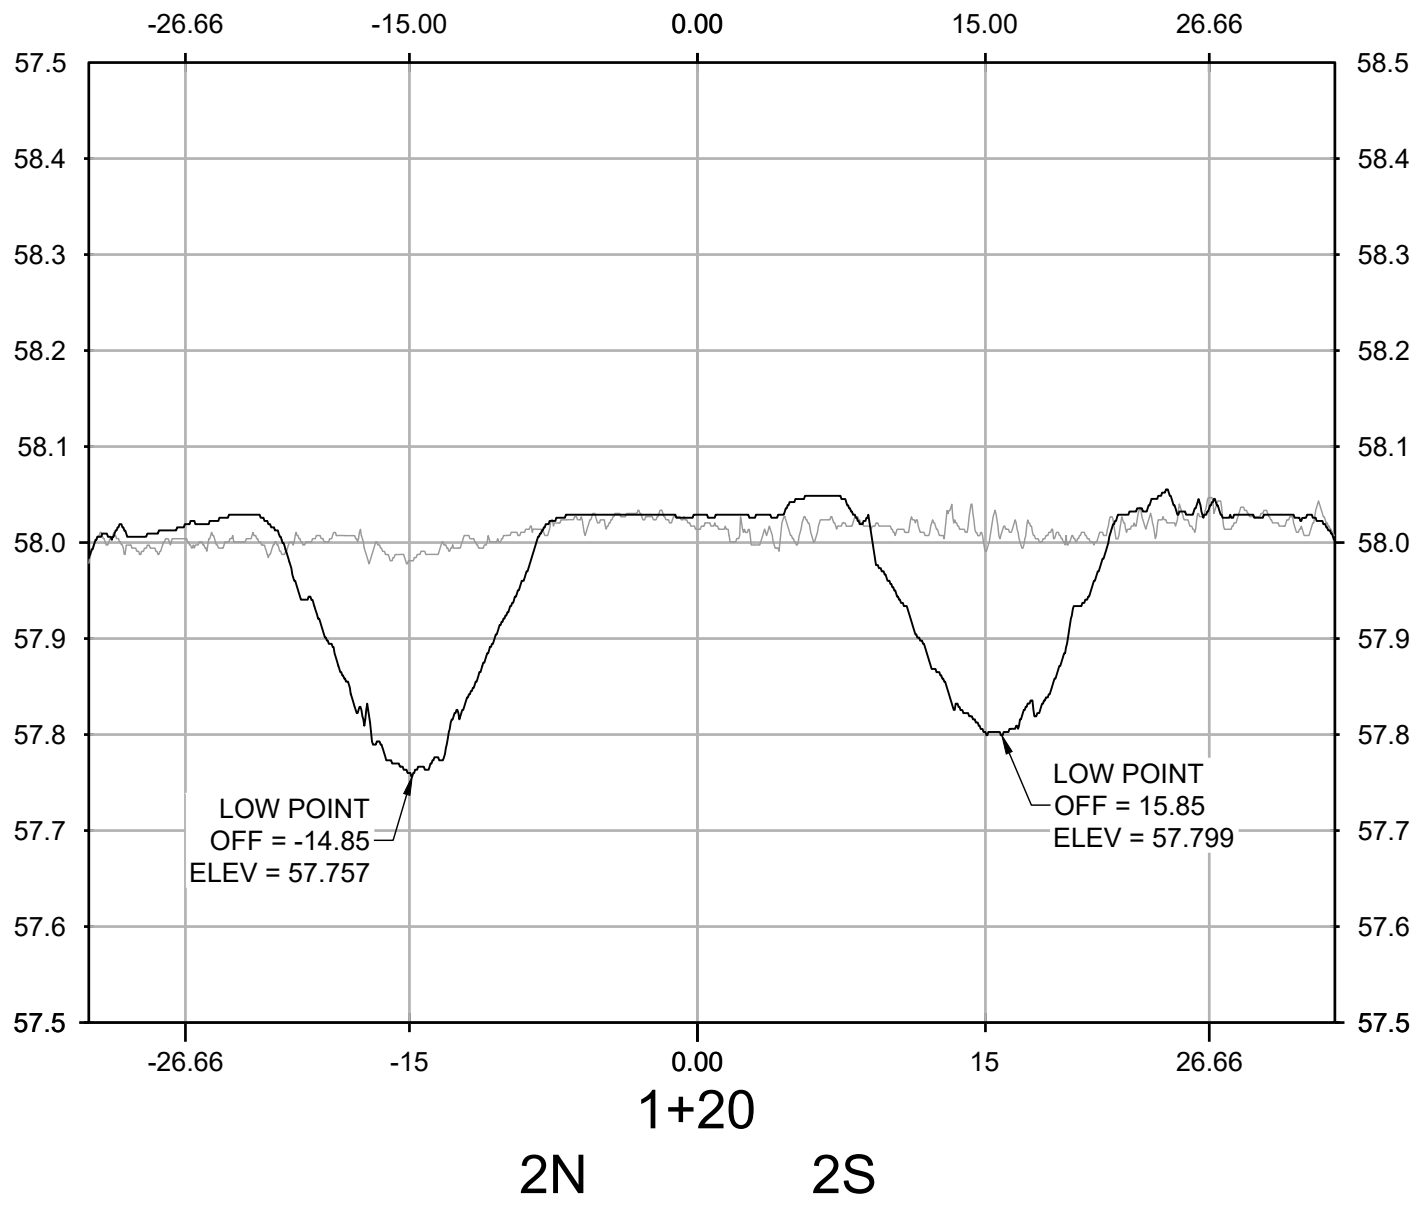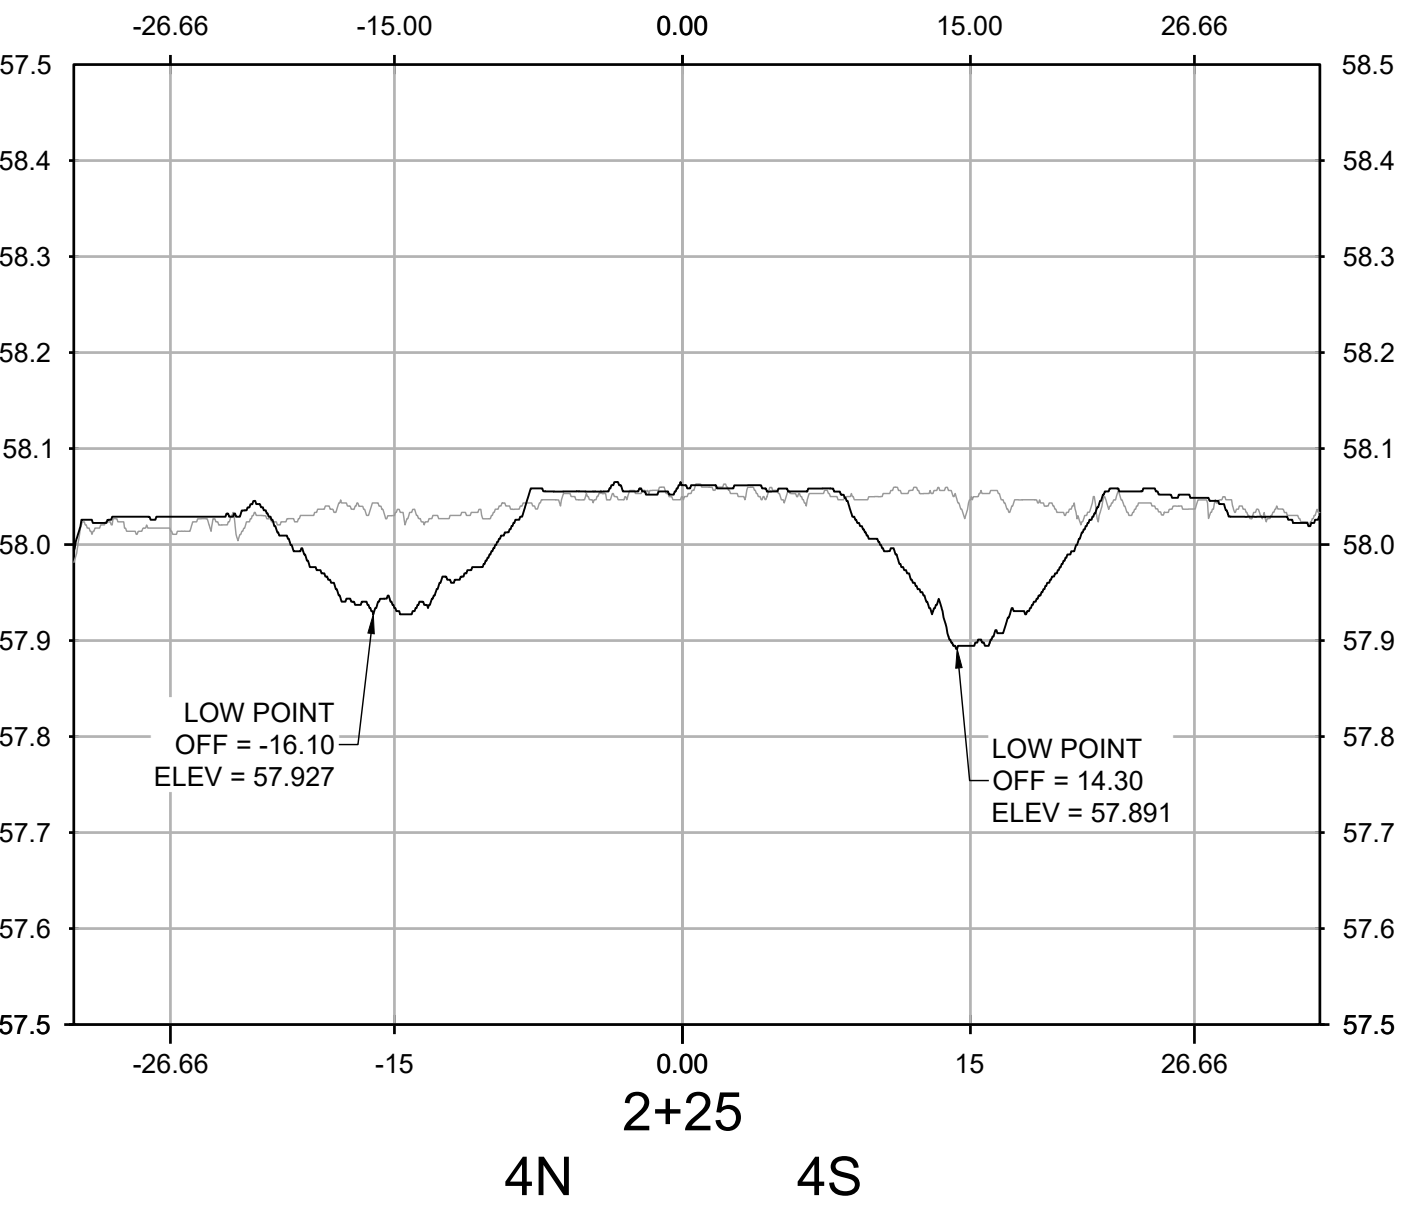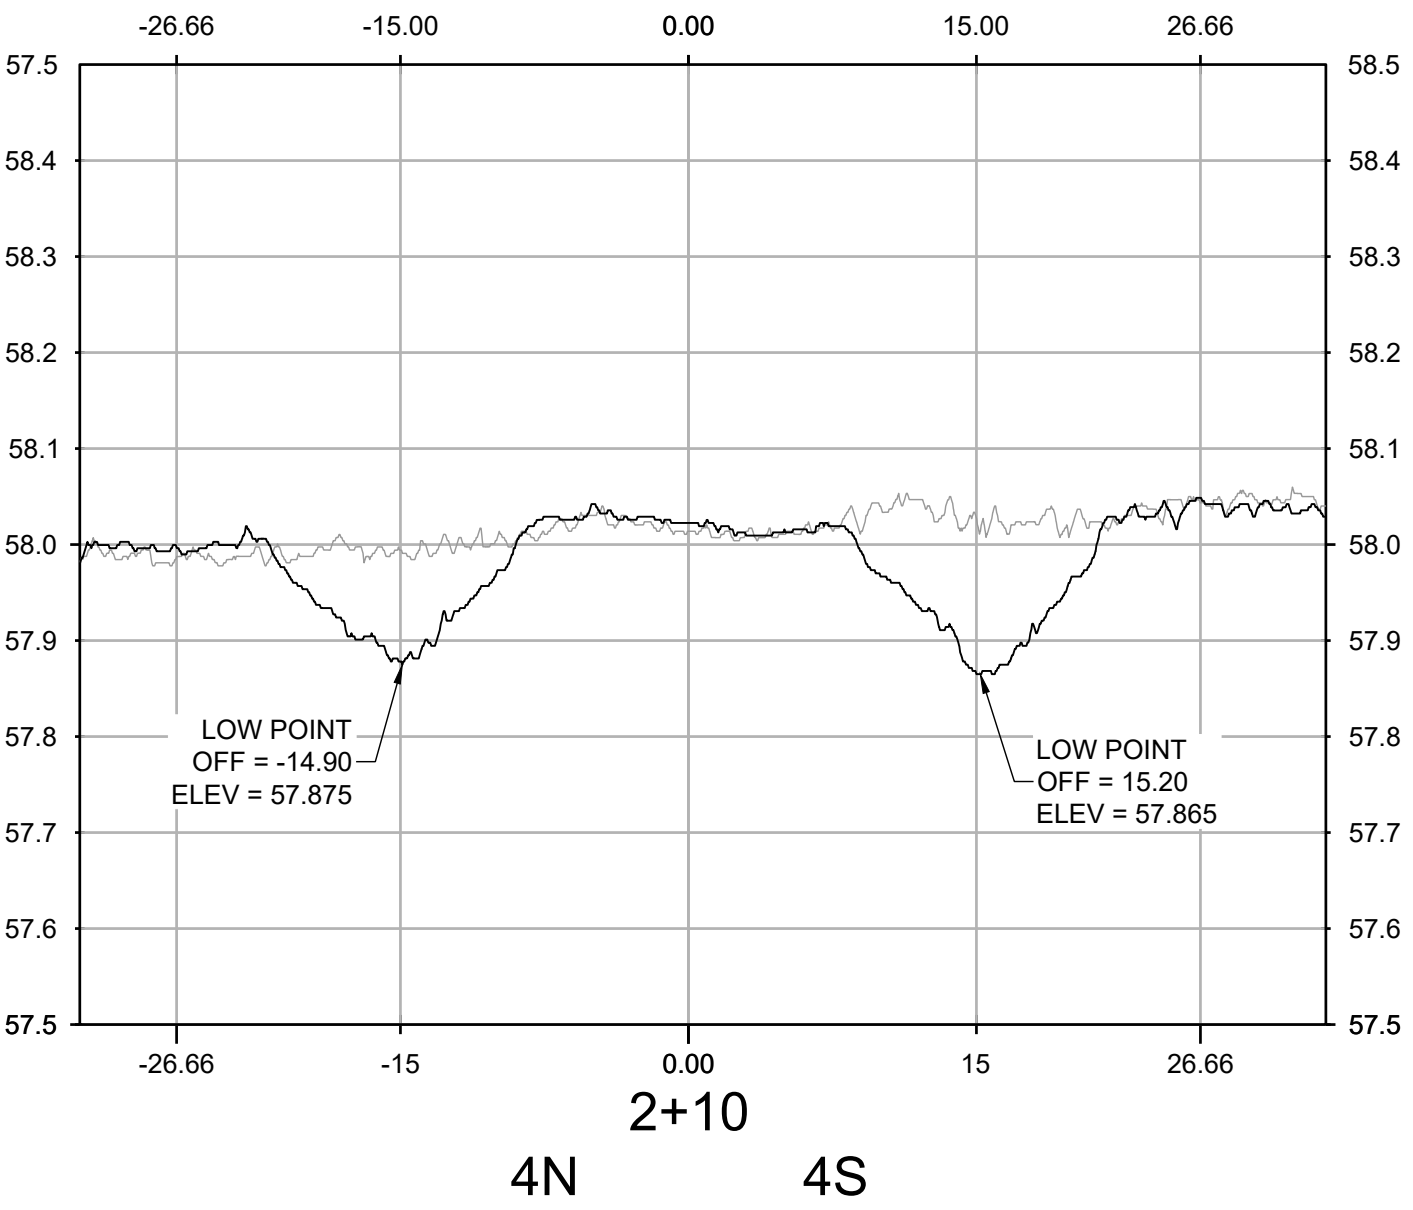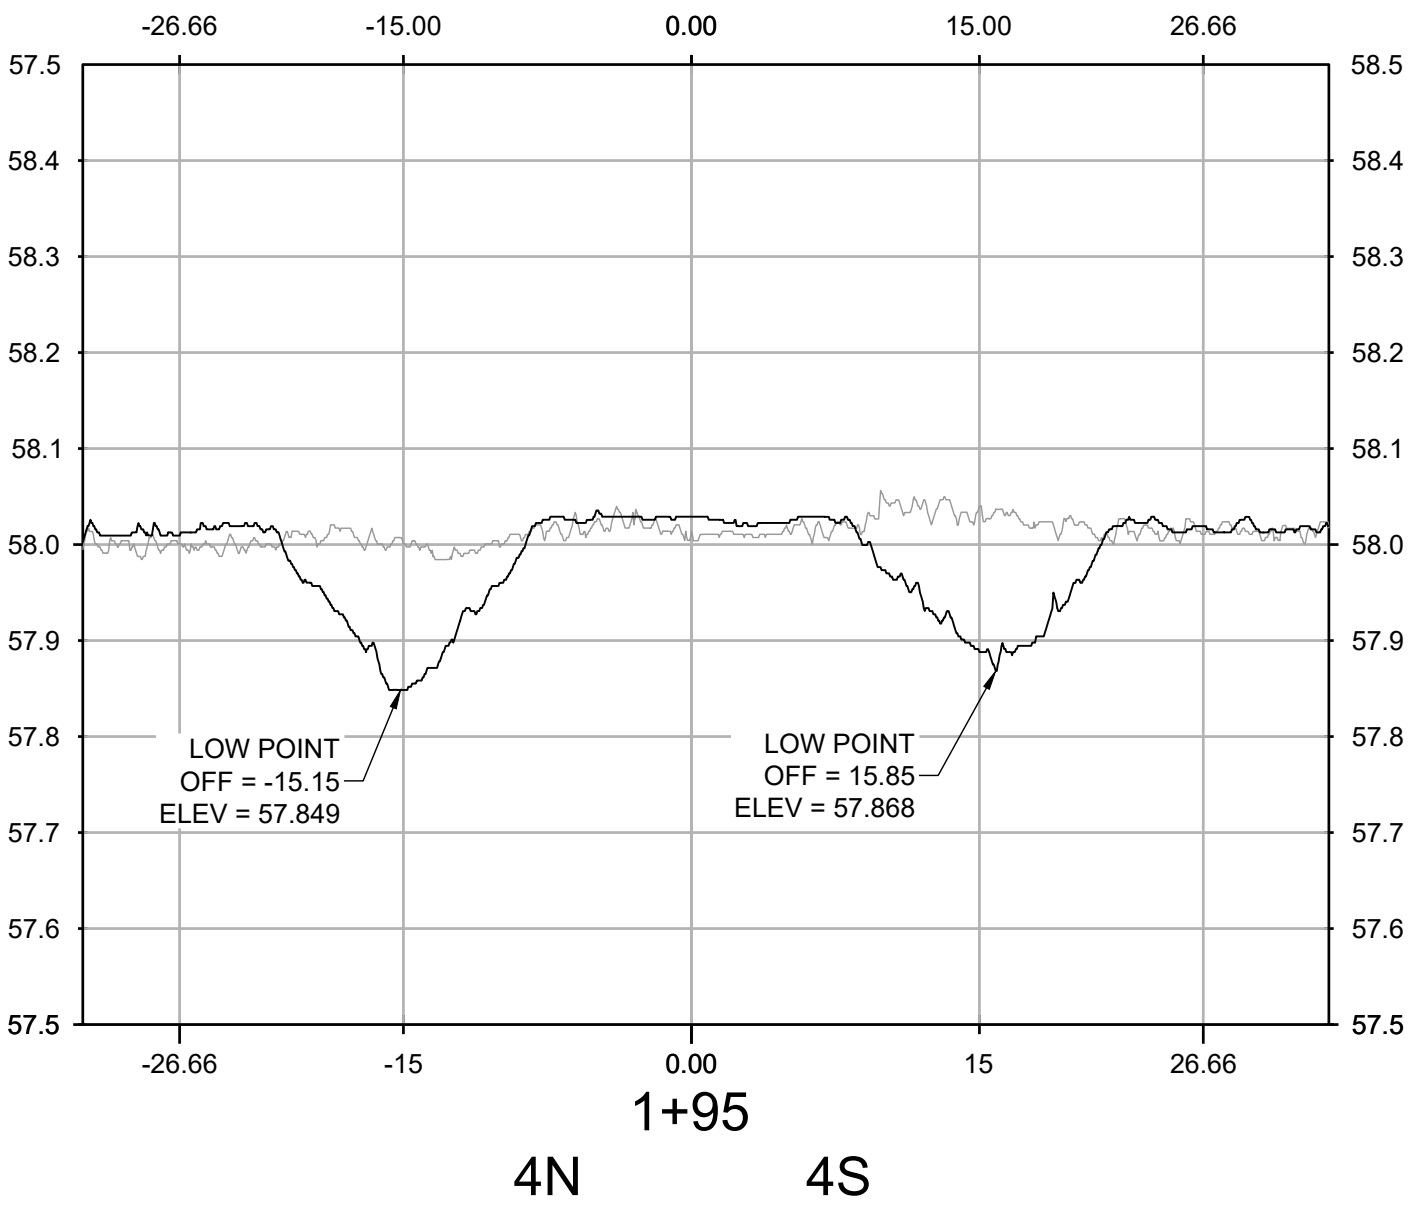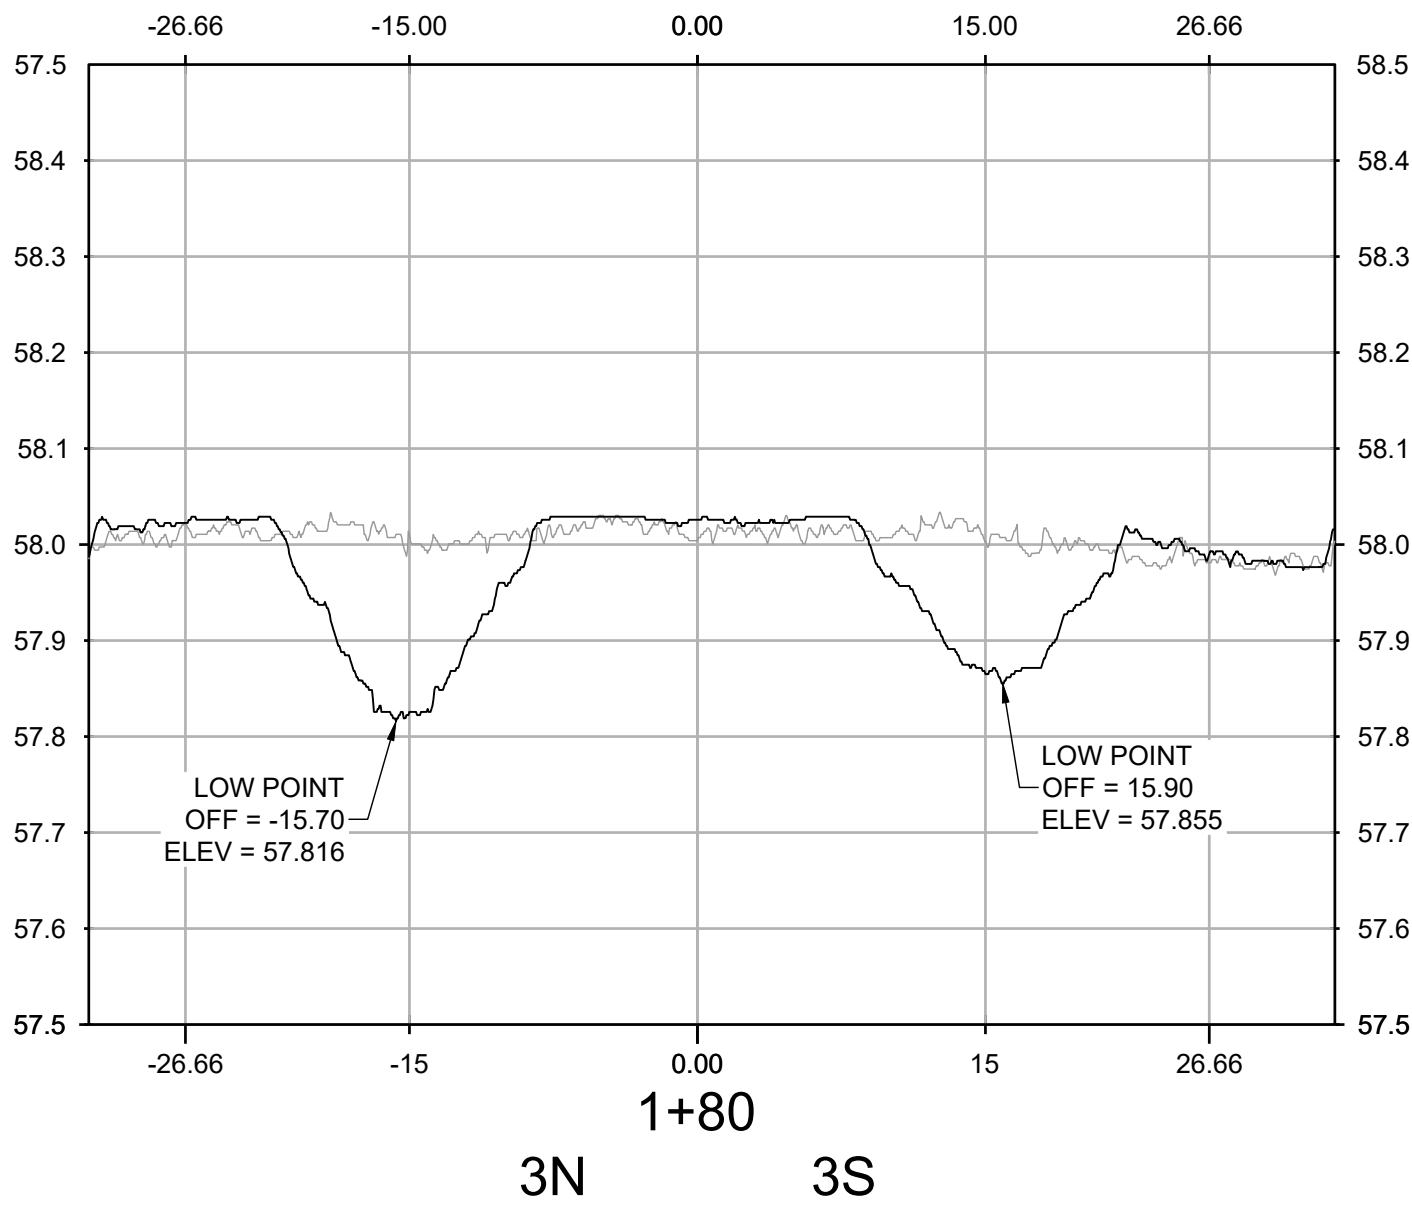

NO.	REVISIONS	DATE	BY	CHK	APR

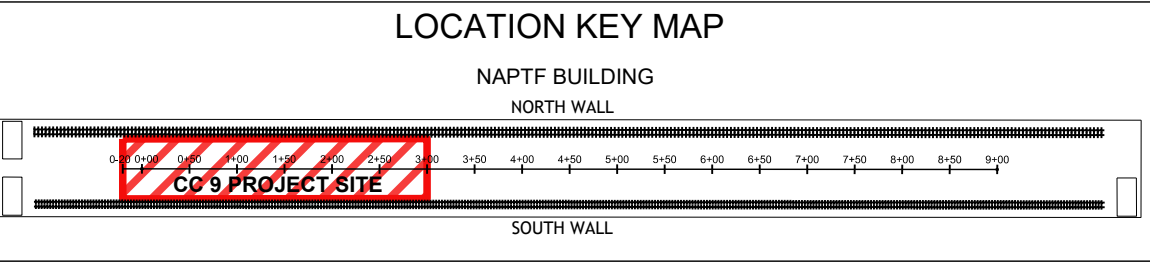

WSP USA Inc.  
500 Summit Lake Drive,  
Suite 450  
Valhalla, NY 10595  
914-747-1120

FOR

NATIONAL  
AIRPORT PAVEMENT  
TEST FACILITY  
ATLANTIC CITY  
AIRPORT  
NEW JERSEY 08234







DRAWN	A. KANNAN	10/05/2021
CHECKED	C. UNZICKER	10/06/2021
FAA APPROVAL DATE:		

PROJECT NO: CC9


SIZE: ANSI D


SCALE: AS NOTED

SHEET 5 OF 6

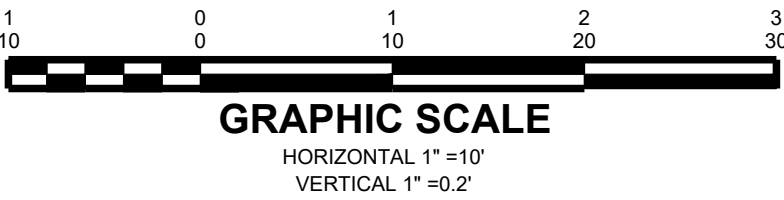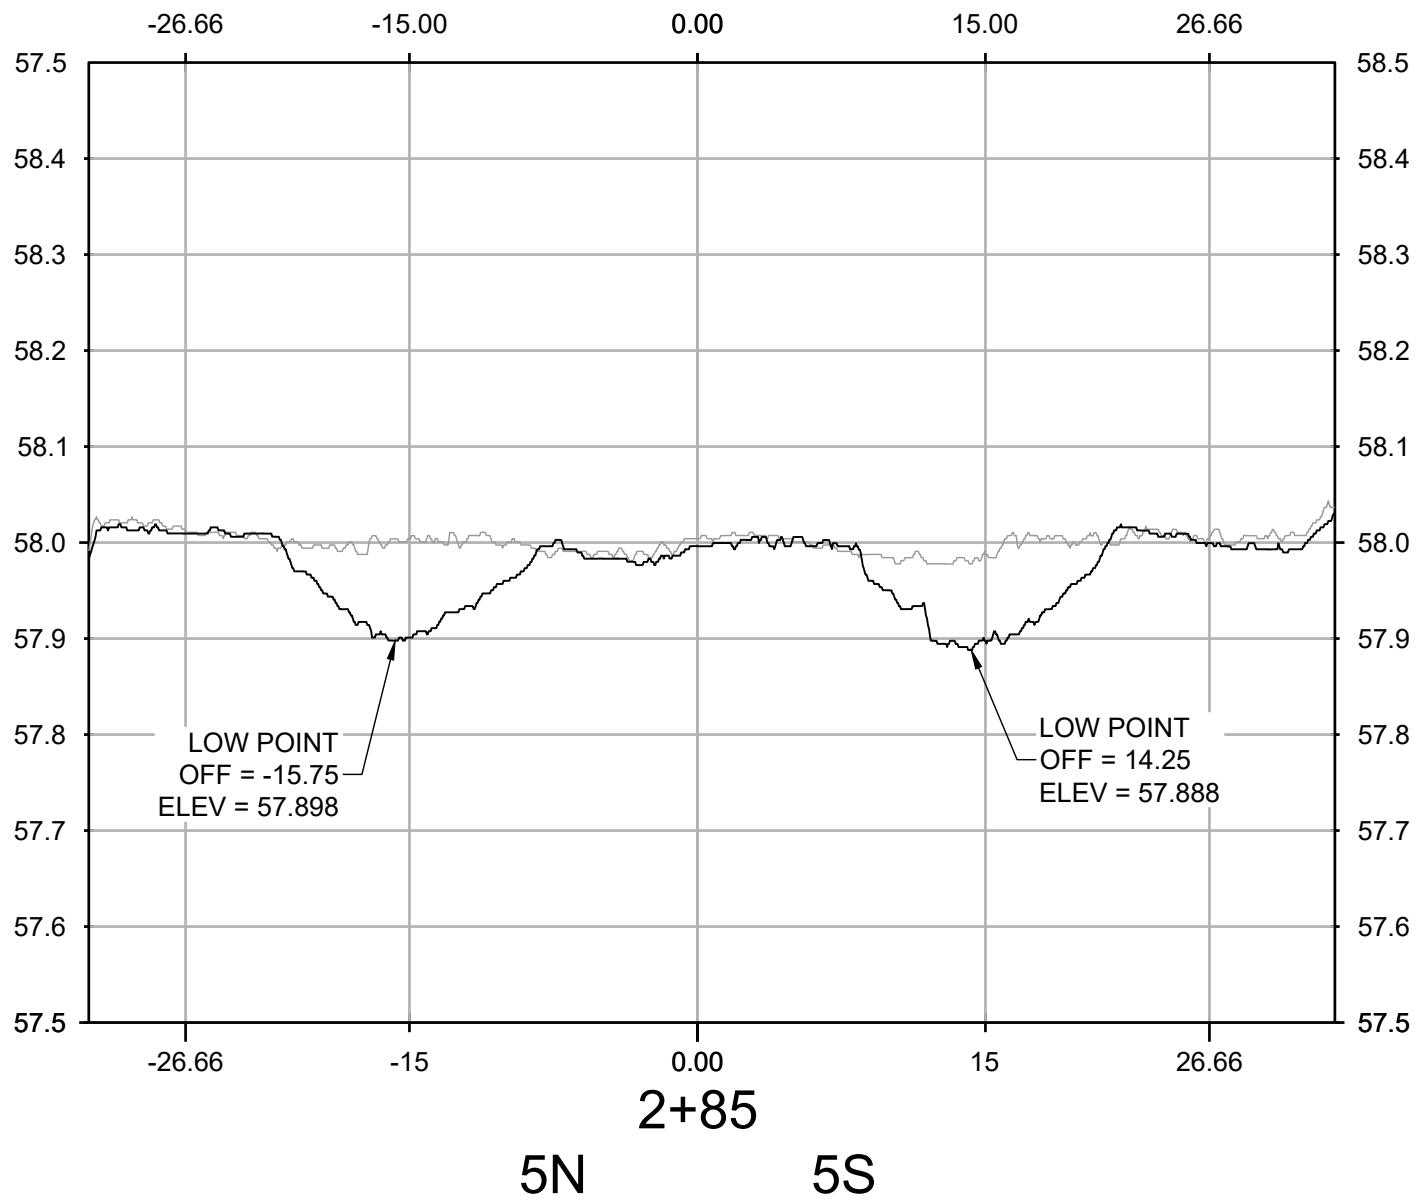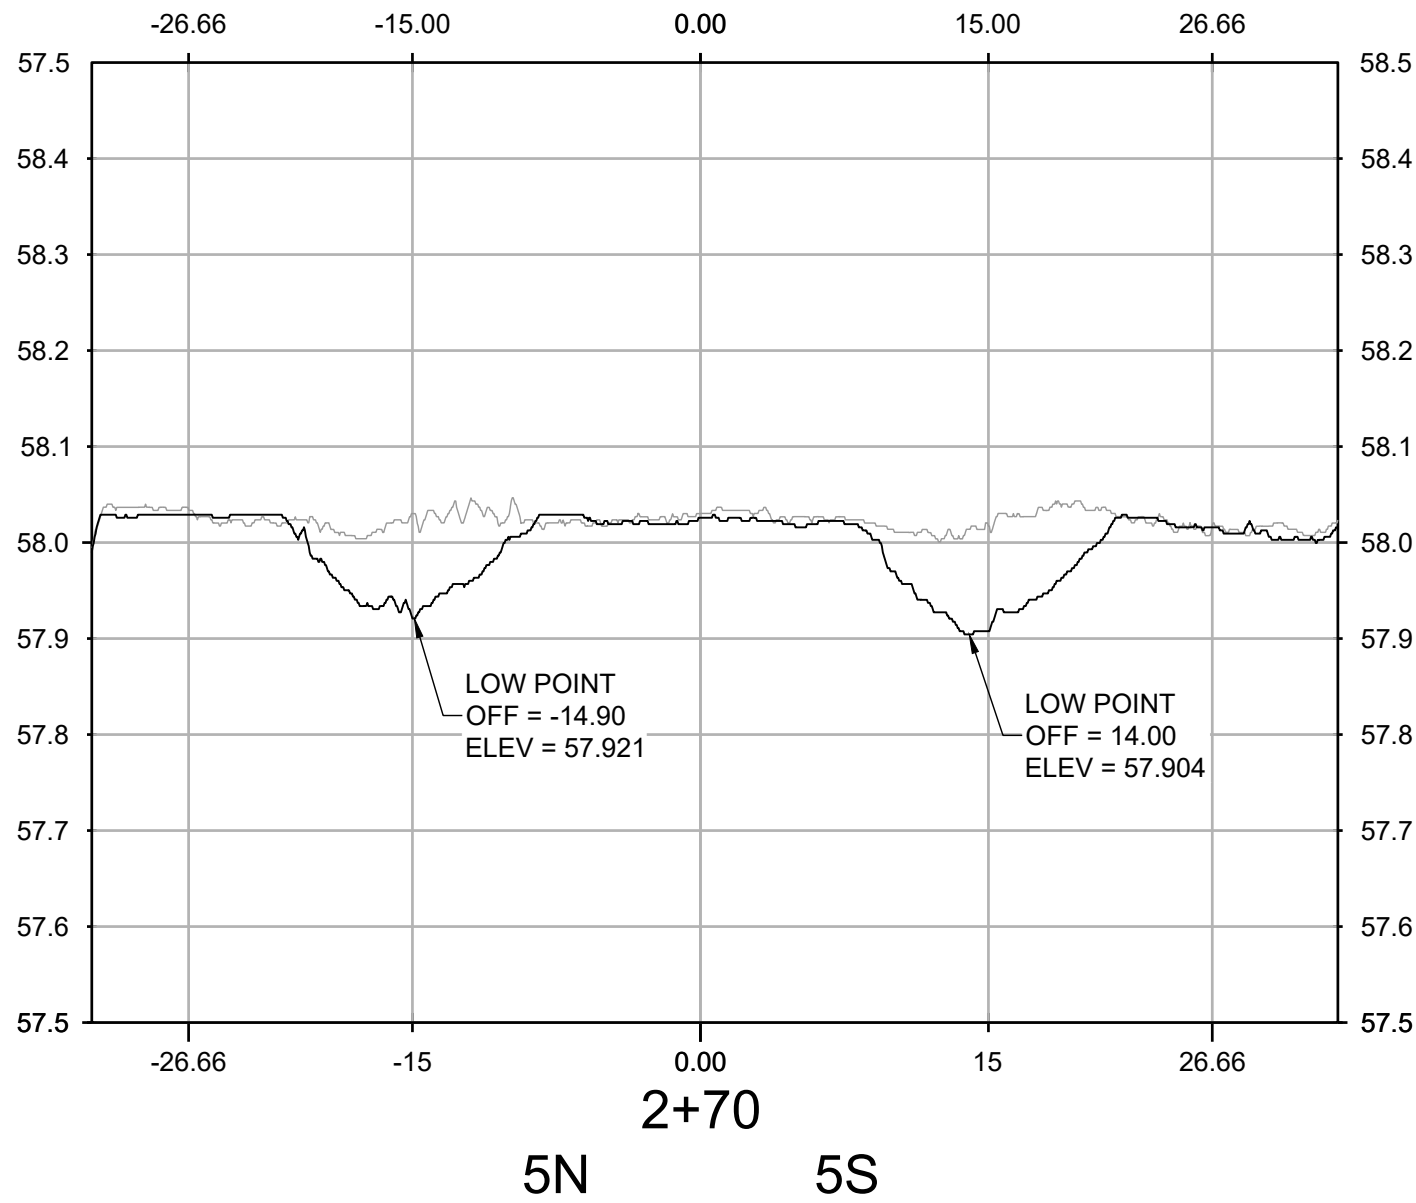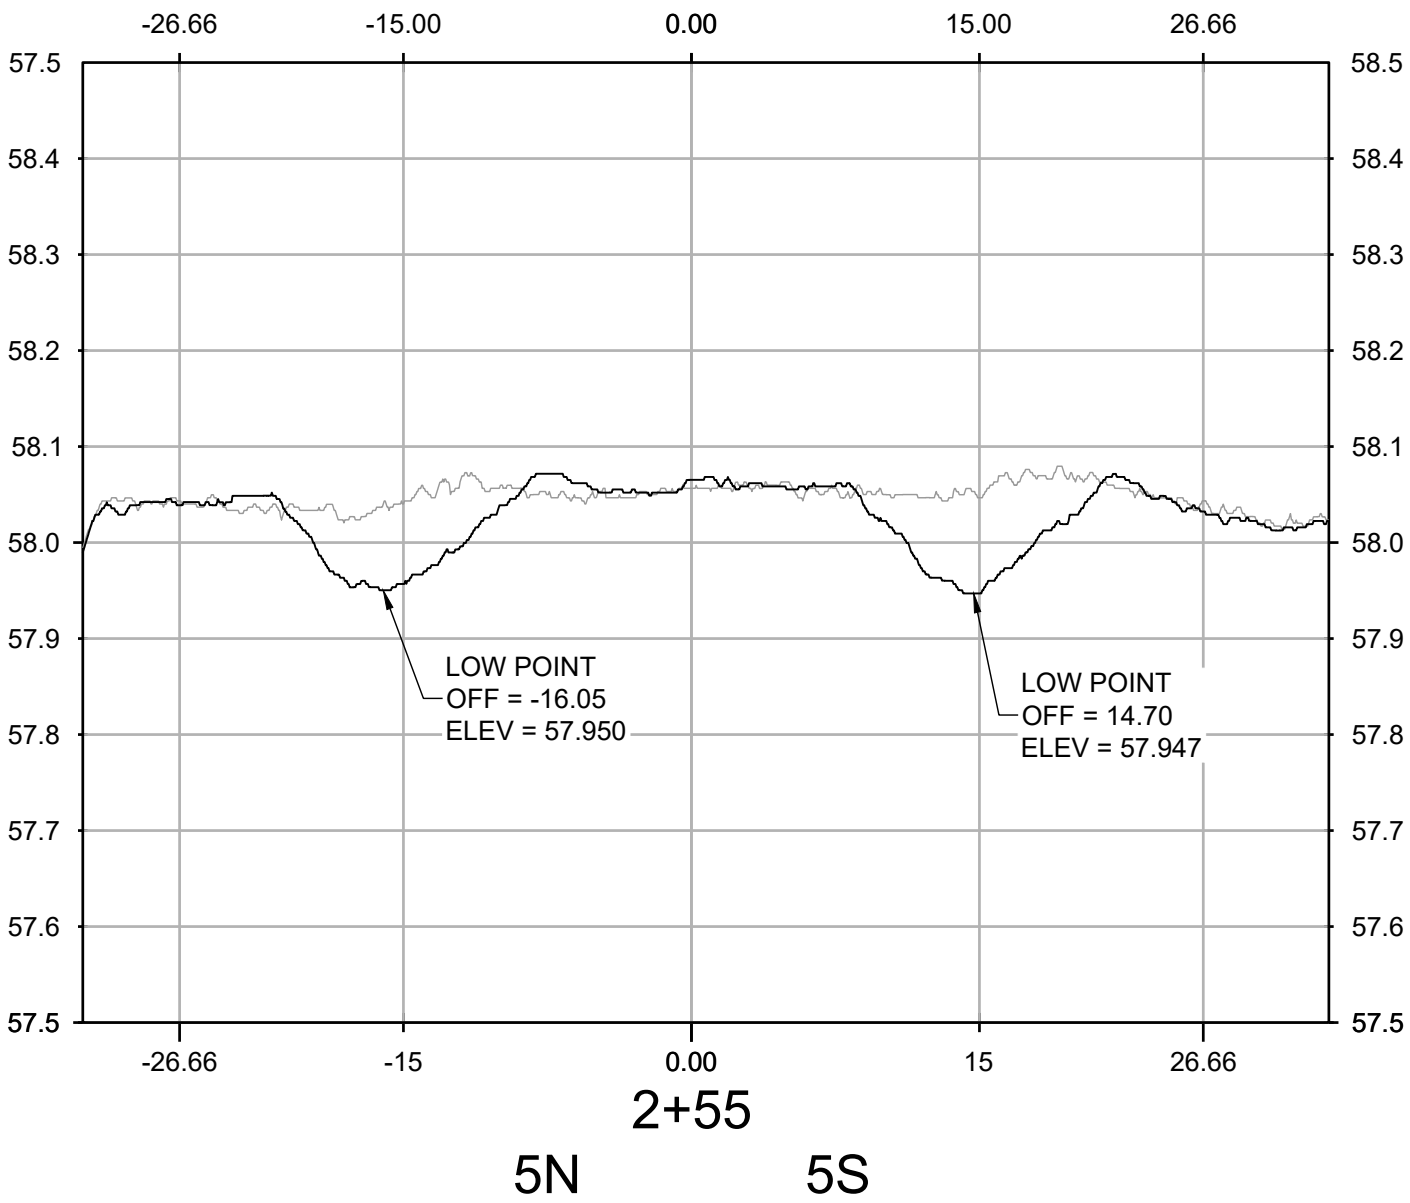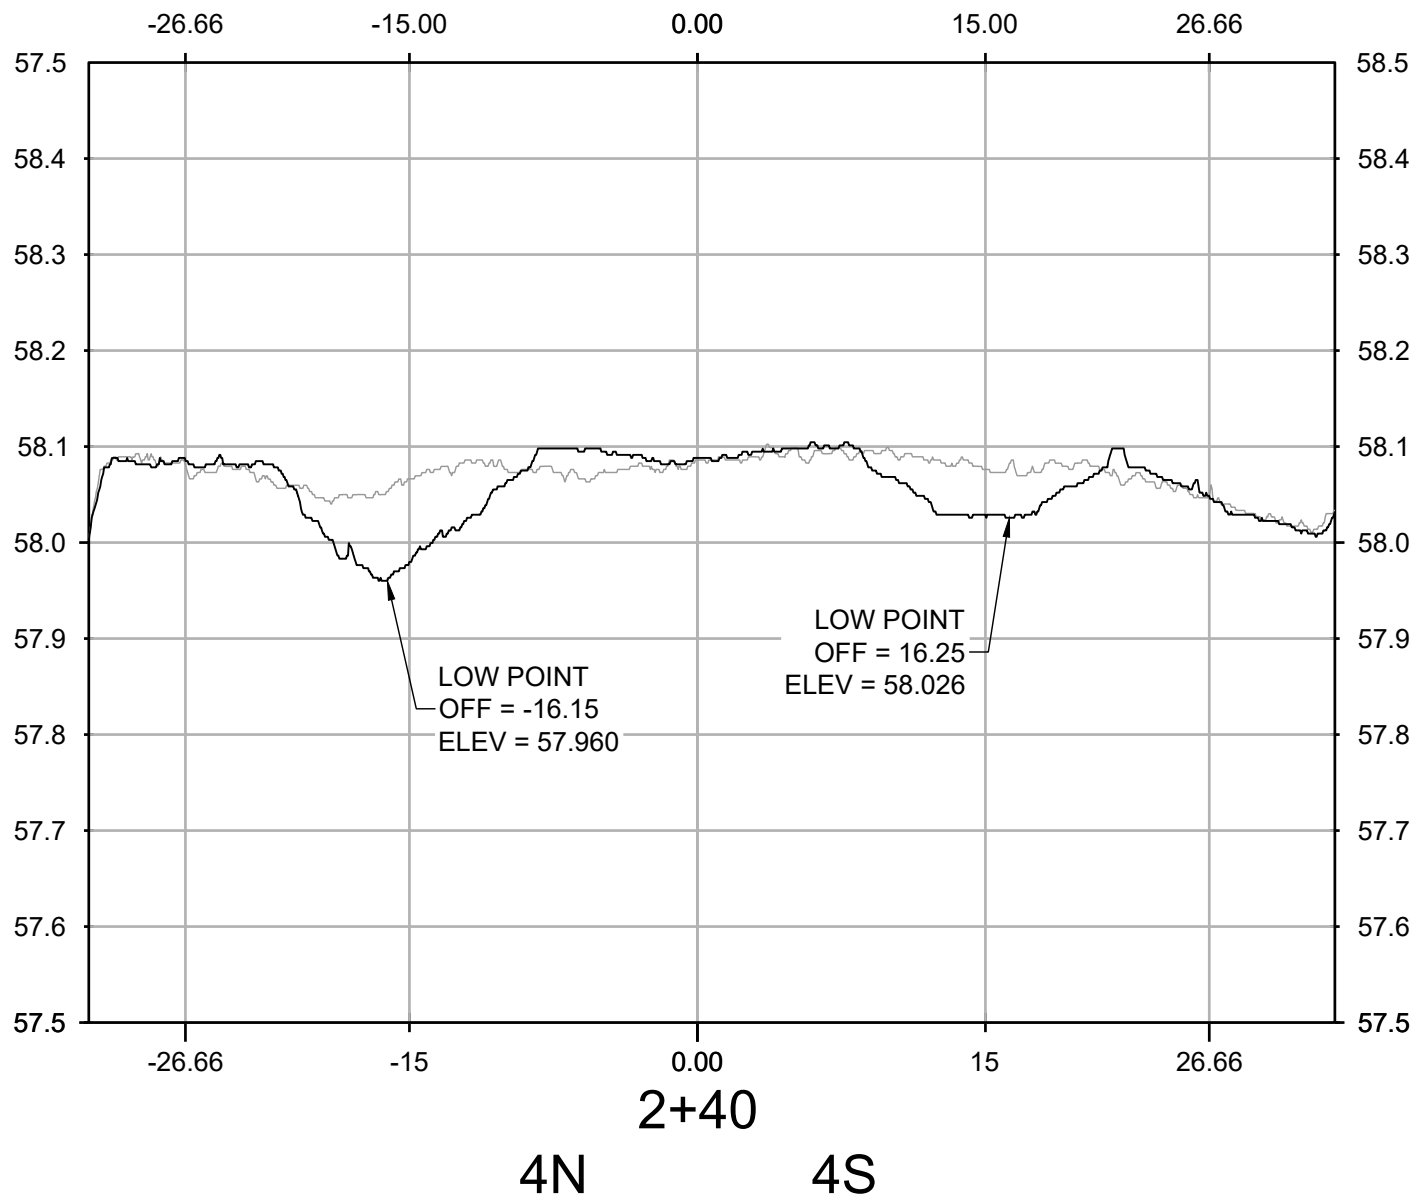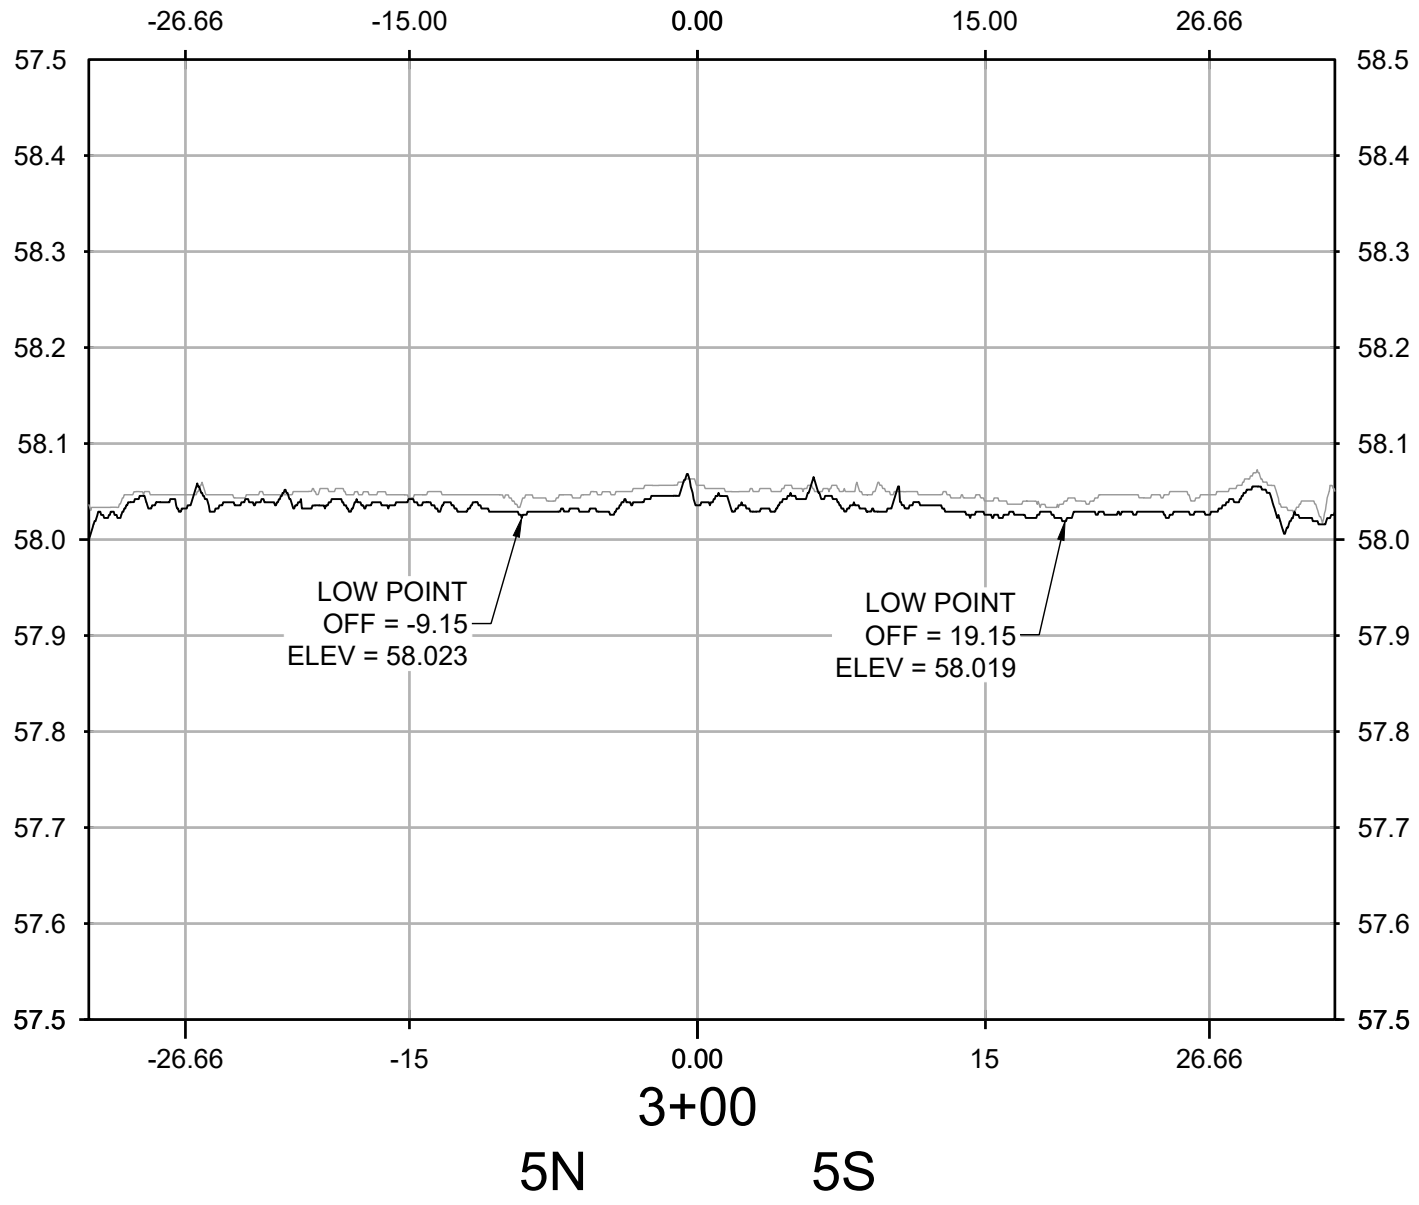


NO.	REVISIONS	DATE	BY	CHK	APR

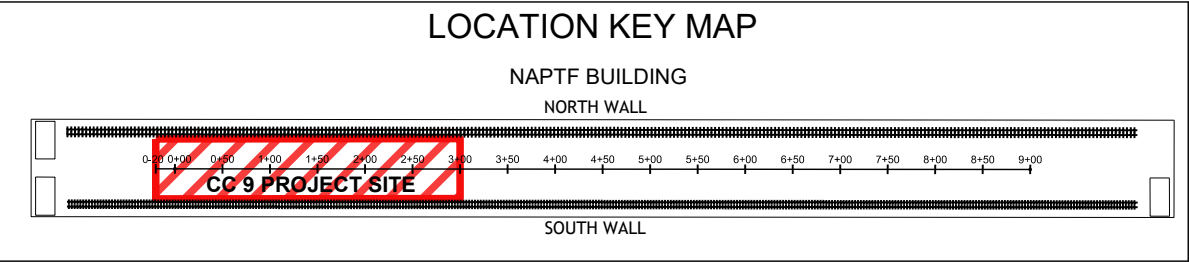

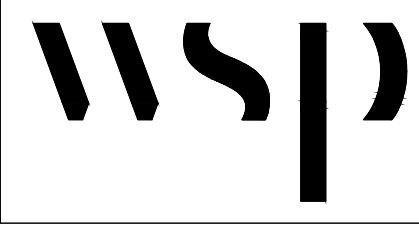

WSP USA Inc.  
500 Summit Lake Drive,  
Suite 450  
Valhalla, NY 10595  
914-747-1120

FOR



NATIONAL  
AIRPORT PAVEMENT  
TEST FACILITY  
ATLANTIC CITY  
AIRPORT  
NEW JERSEY 08234

	NAME	DATE
DRAWN	A. KANNAN	10/05/2021
CHECKED	C. UNZICKER	10/06/2021
FAA APPROVAL DATE:		

PROJECT NO: CC9

SIZE: ANSI D

SCALE: AS NOTED

SHEET 6 OF 6

CAD FILE: 20211001\_FAA-ATRD-WS18.DWG