




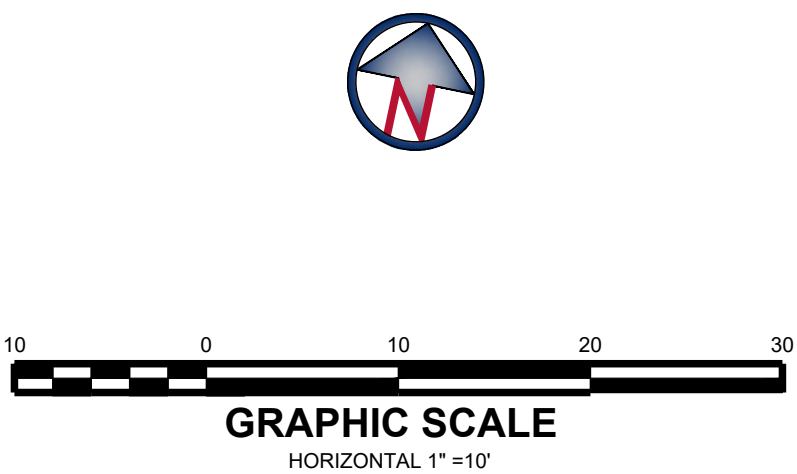


NOTES:

- 1. THE COLOR MAP ABOVE DEPICTS DATA OBTAINED ON 09/28/2020 THROUGH THE USE OF A HIGH DEFINITION LASER SCAN.
- 2. THE PROFILES SHOWN IN SHEETS 2 THROUGH 6 DEPICTS DATA OBTAINED ONE 09/28/2020 THROUGH THE USE OF A HIGH DEFINITION LASER SCAN.
- 3. HORIZONTAL AND VERTICAL INFORMATION IS BASED UPON INFORMATION PROVIDED IN DIGITAL CAD FILE NAMED CC09-DEMO-ABLT.dwg.



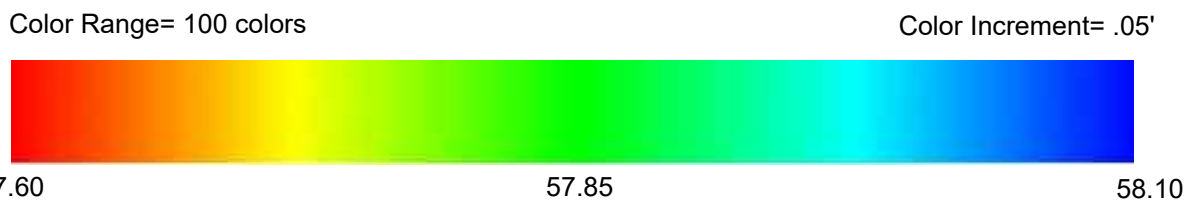











					<div>LOCATION KEY MAP</div> <div>NAPTF BUILDING</div> <div>NORTH WALL</div> <div></div> <div>SOUTH WALL</div>		<div>wsp</div> <div>WSP USA Inc.</div> <div>500 Summit Lake Drive,</div> <div>Suite 450</div> <div>Valhalla, NY 10595</div> <div>914-747-1120</div> <div>FOR</div> <div></div> <div>NATIONAL</div> <div>AIRPORT PAVEMENT</div> <div>TEST FACILITY</div> <div>ATLANTIC CITY</div> <div>AIRPORT</div> <div>NEW JERSEY 08234</div>			<div>NAME</div> <div>A. KANNAN</div> <div>DATE</div> <div>06/14/2021</div>		<div>BASELINE - FULL SURVEY</div> <div>200928 PRE TRAFFIC BASELINE ROUND 1</div>		
								<div>CHECKED</div> <div>C. UNZICKER</div> <div>DATE</div> <div>06/15/2021</div>						
NO.	REVISIONS				DATE	BY	CHK	APR	PROJECT NO: CC9		SIZE: ANSI D	SCALE: AS NOTED	SHEET 1 OF 6	

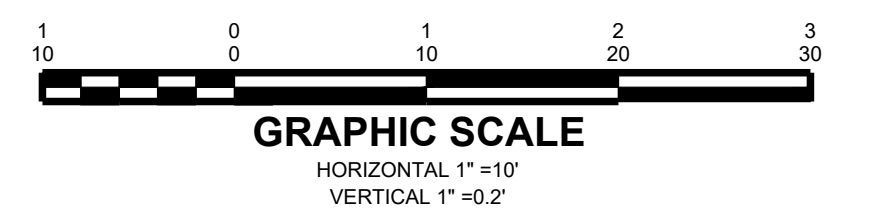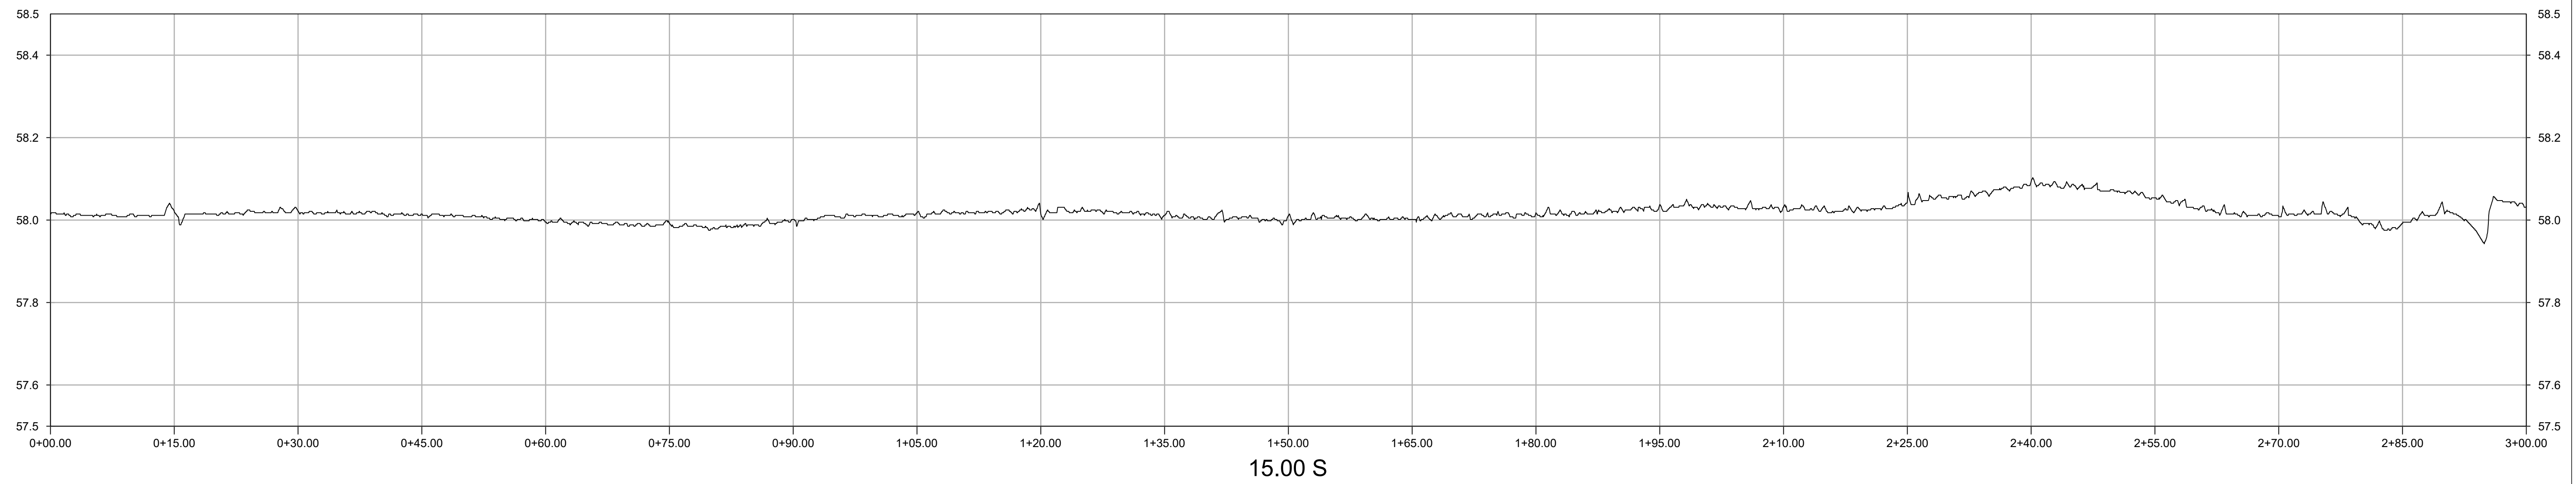


						<div>LOCATION KEY MAP</div> <div>NAPT'F BUILDING NORTH WALL</div> <div><div><div></div><div></div><div></div><div></div><div></div><div></div><div></div><div></div><div></div><div></div><div></div><div></div><div></div><div></div><div></div><div></div><div></div><div></div><div></div><div></div><div></div><div></div><div></div><div></div><div></div><div></div><div></div><div></div><div></div><div></div><div></div><div></div><div></div><div></div><div></div><div></div><div></div><div></div><div></div><div></div><div></div><div></div><div></div><div></div><div></div><div></div><div></div><div></div><div></div><div></div><div></div><div></div><div></div><div></div><div></div><div></div><div></div><div></div><div></div><div></div><div></div><div></div><div></div><div></div><div></div><div></div><div></div><div></div><div></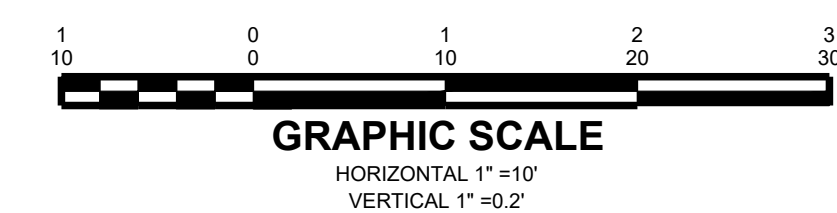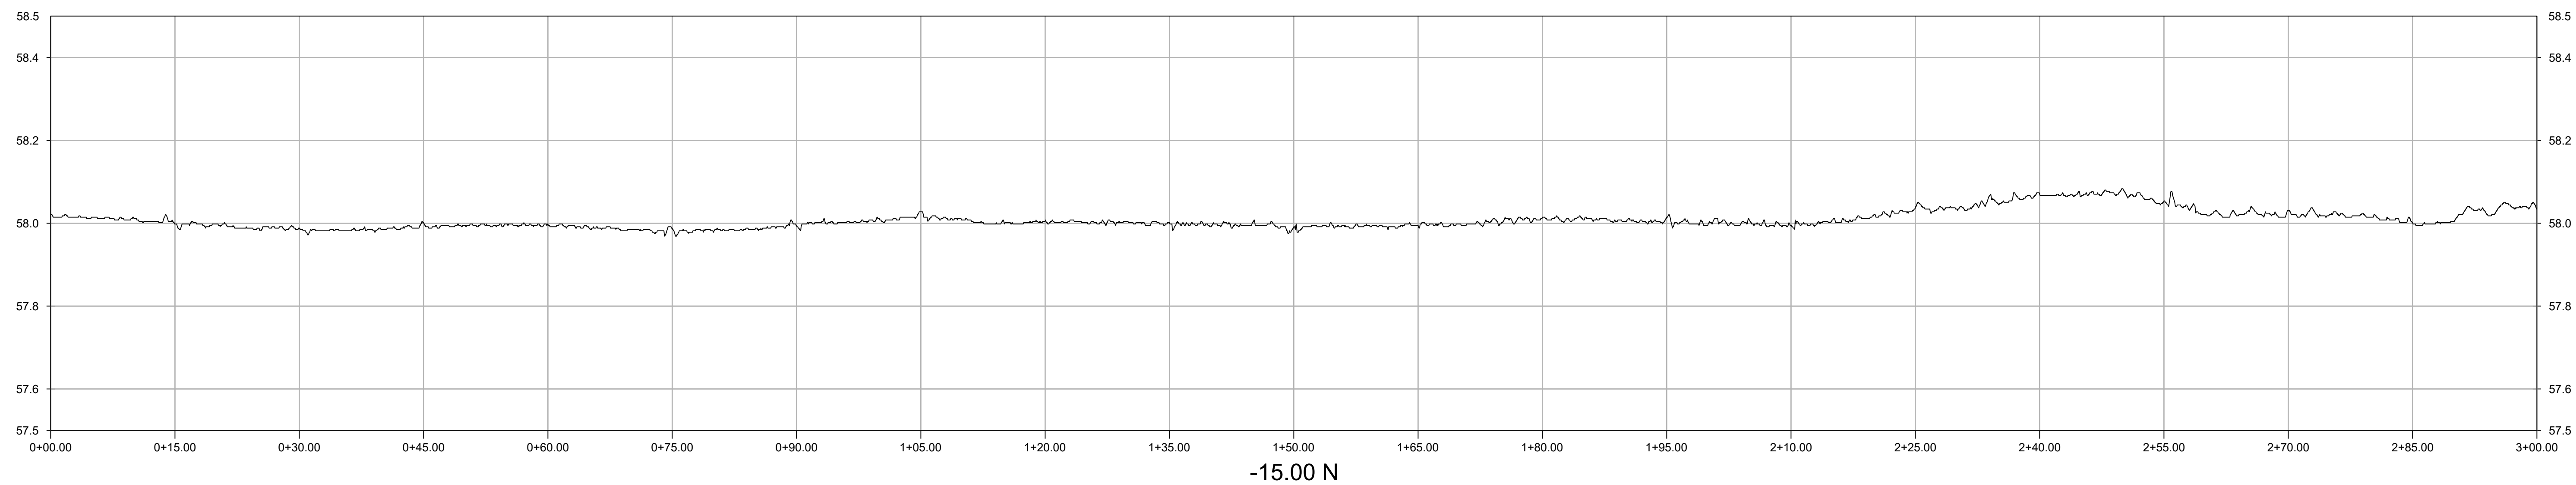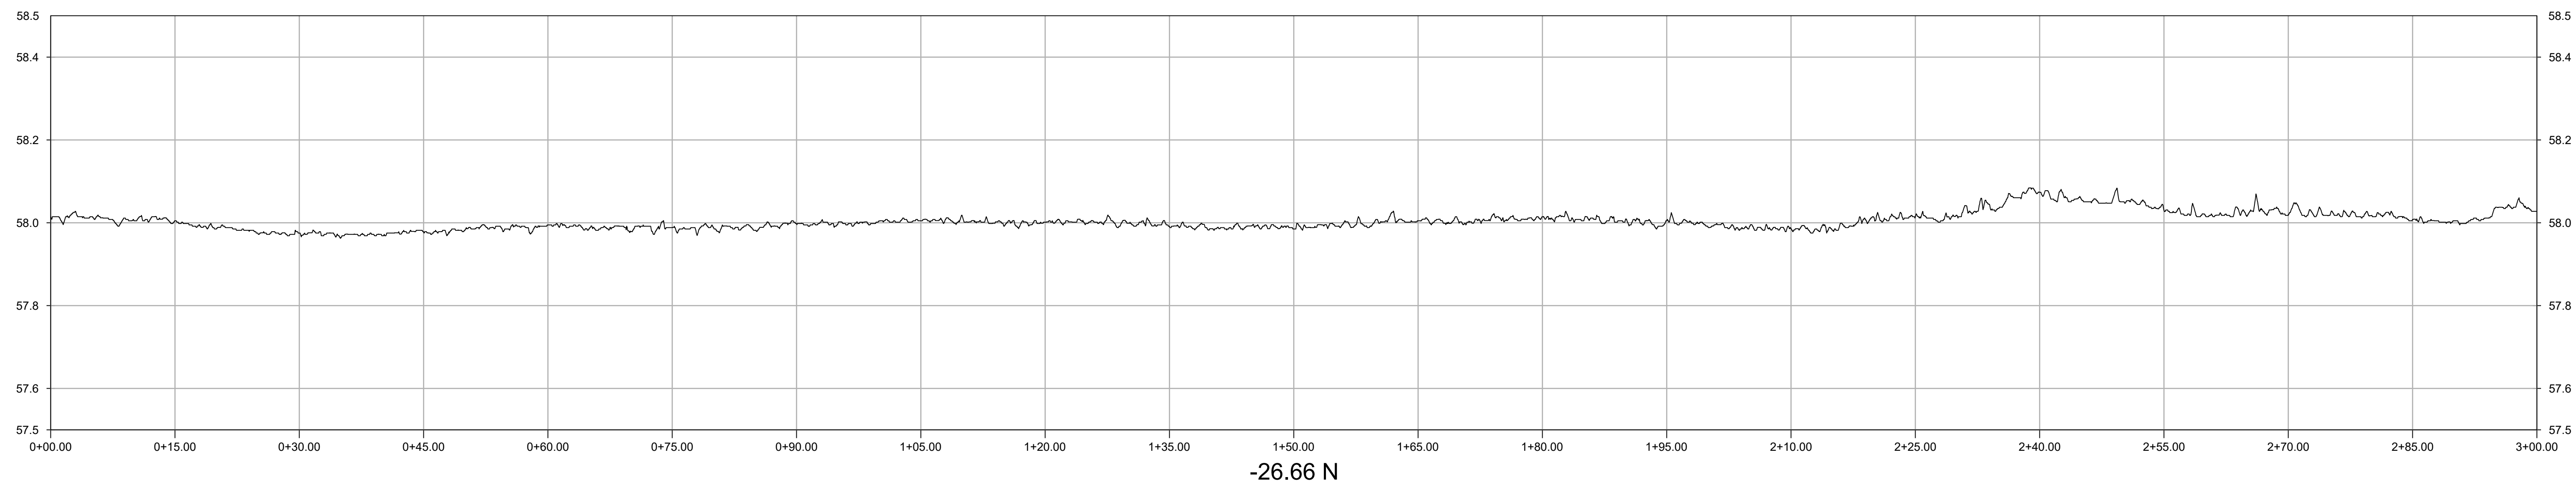[illegible]

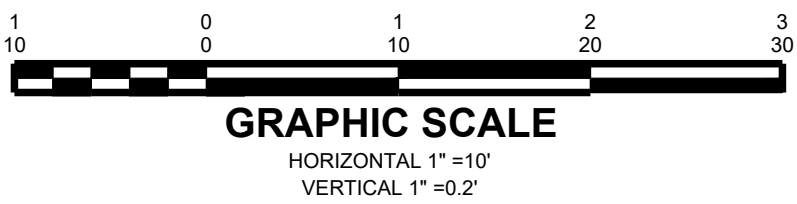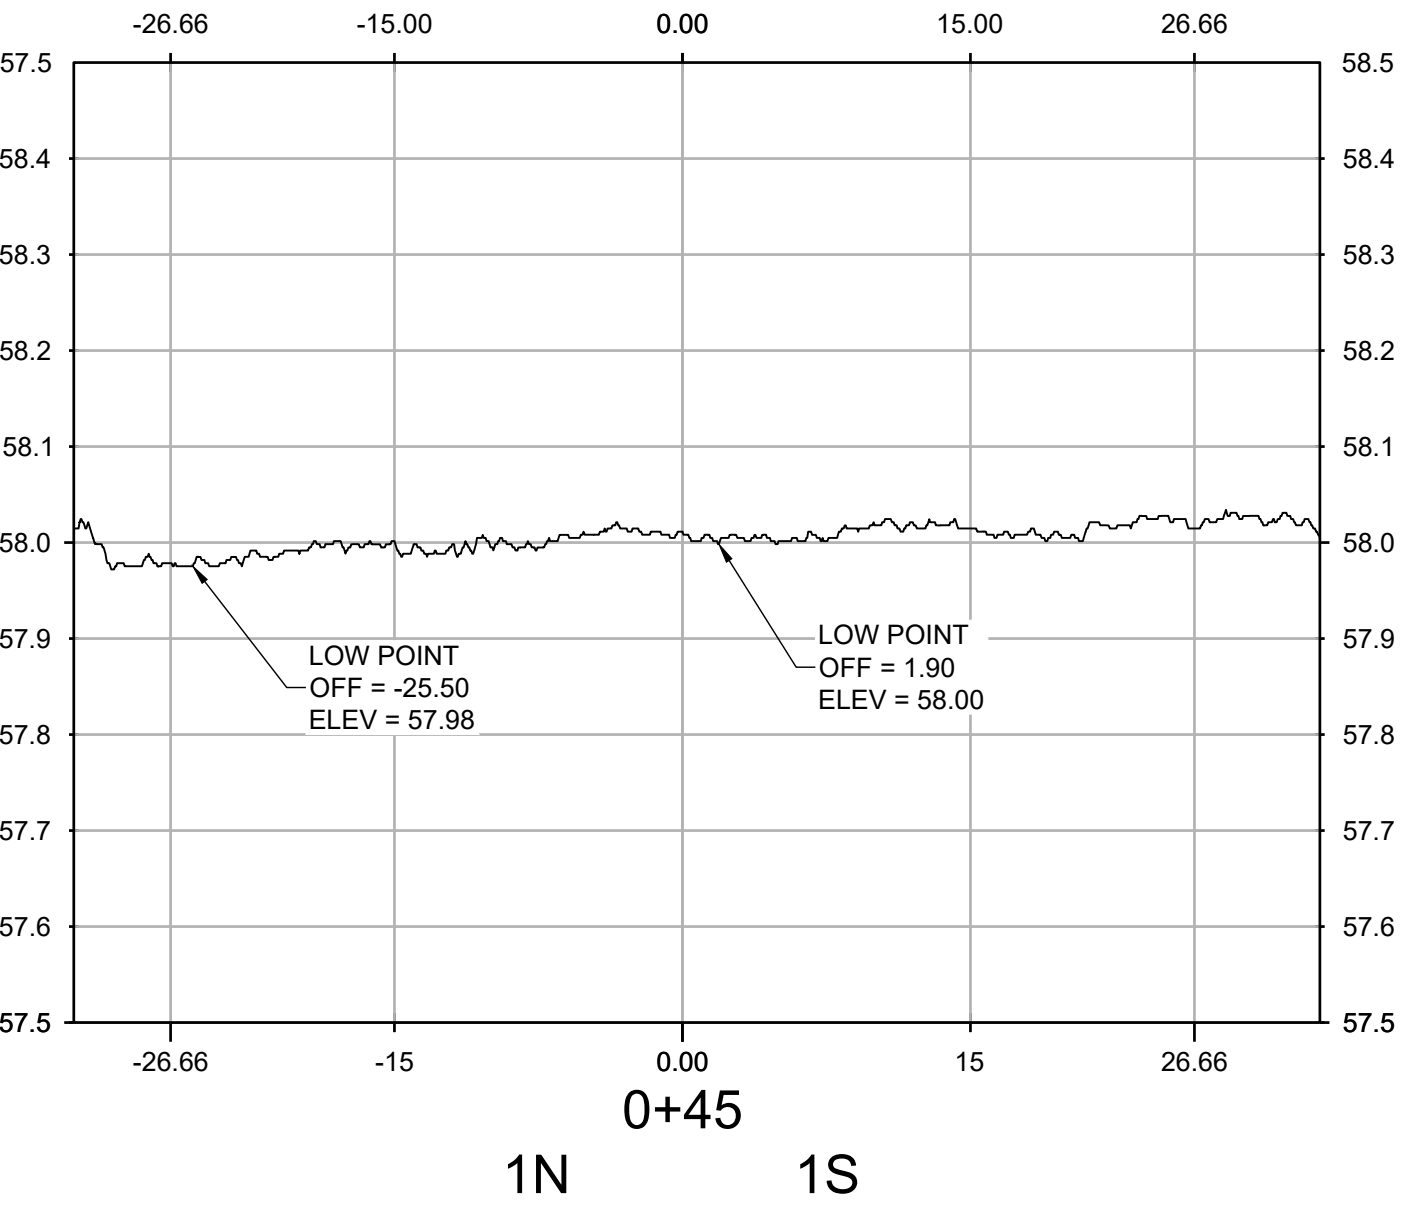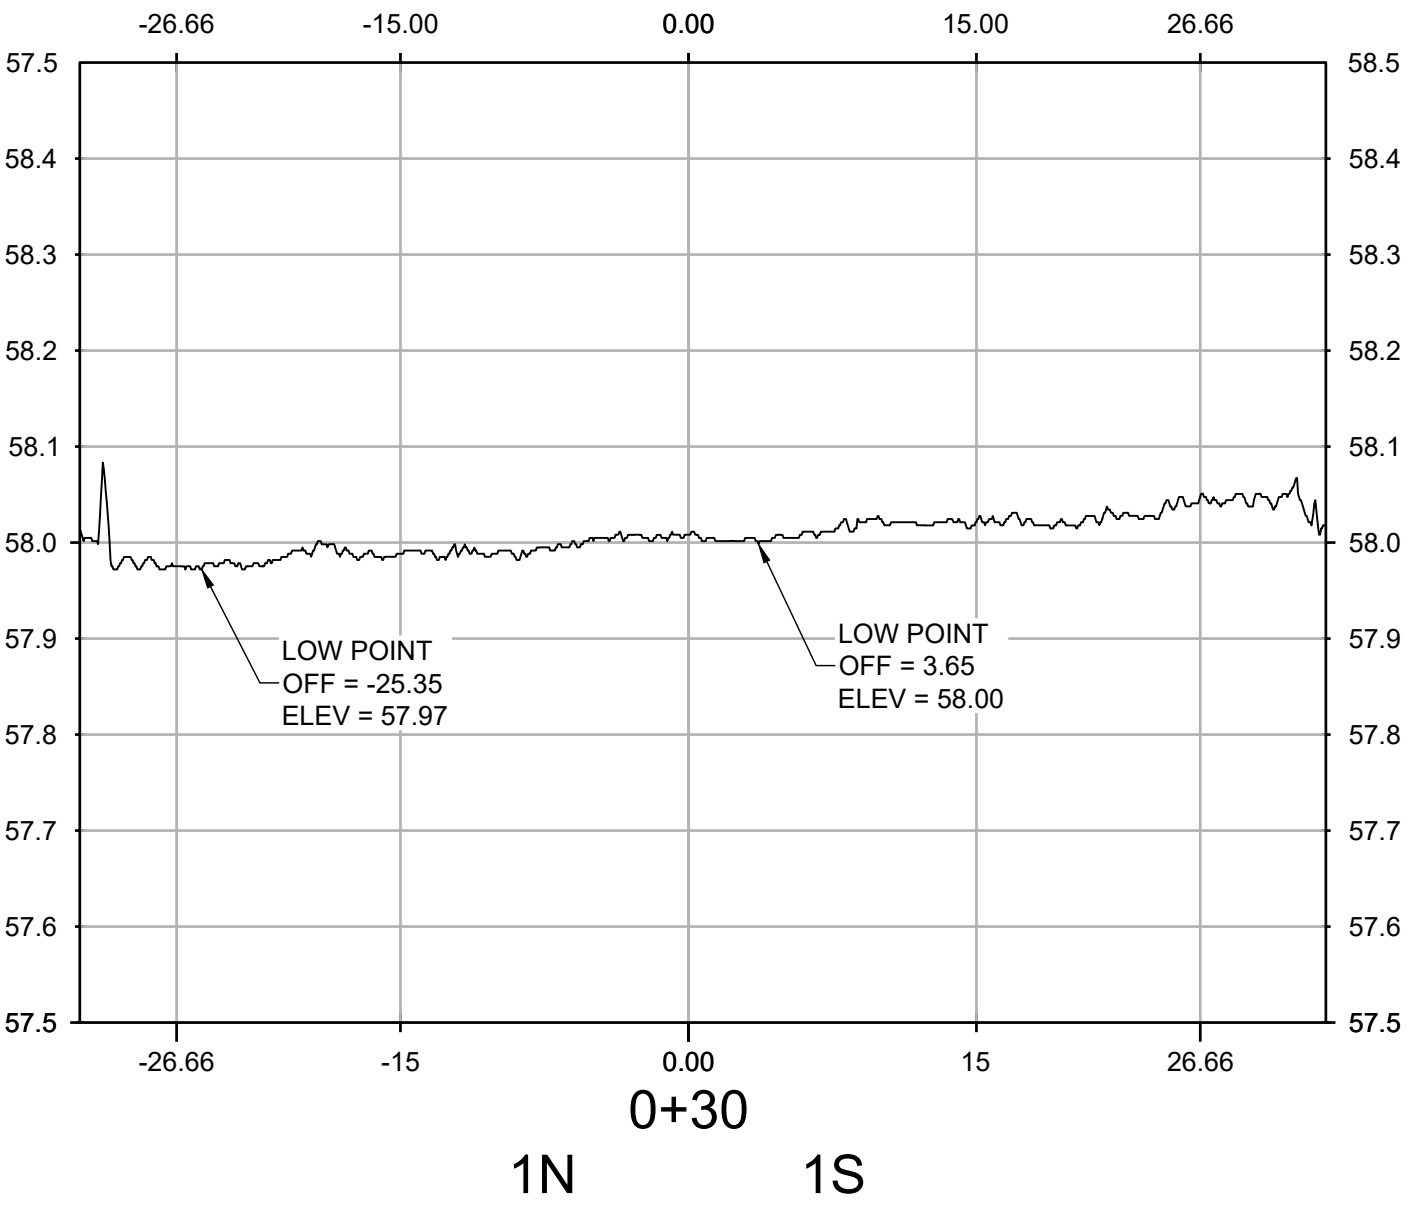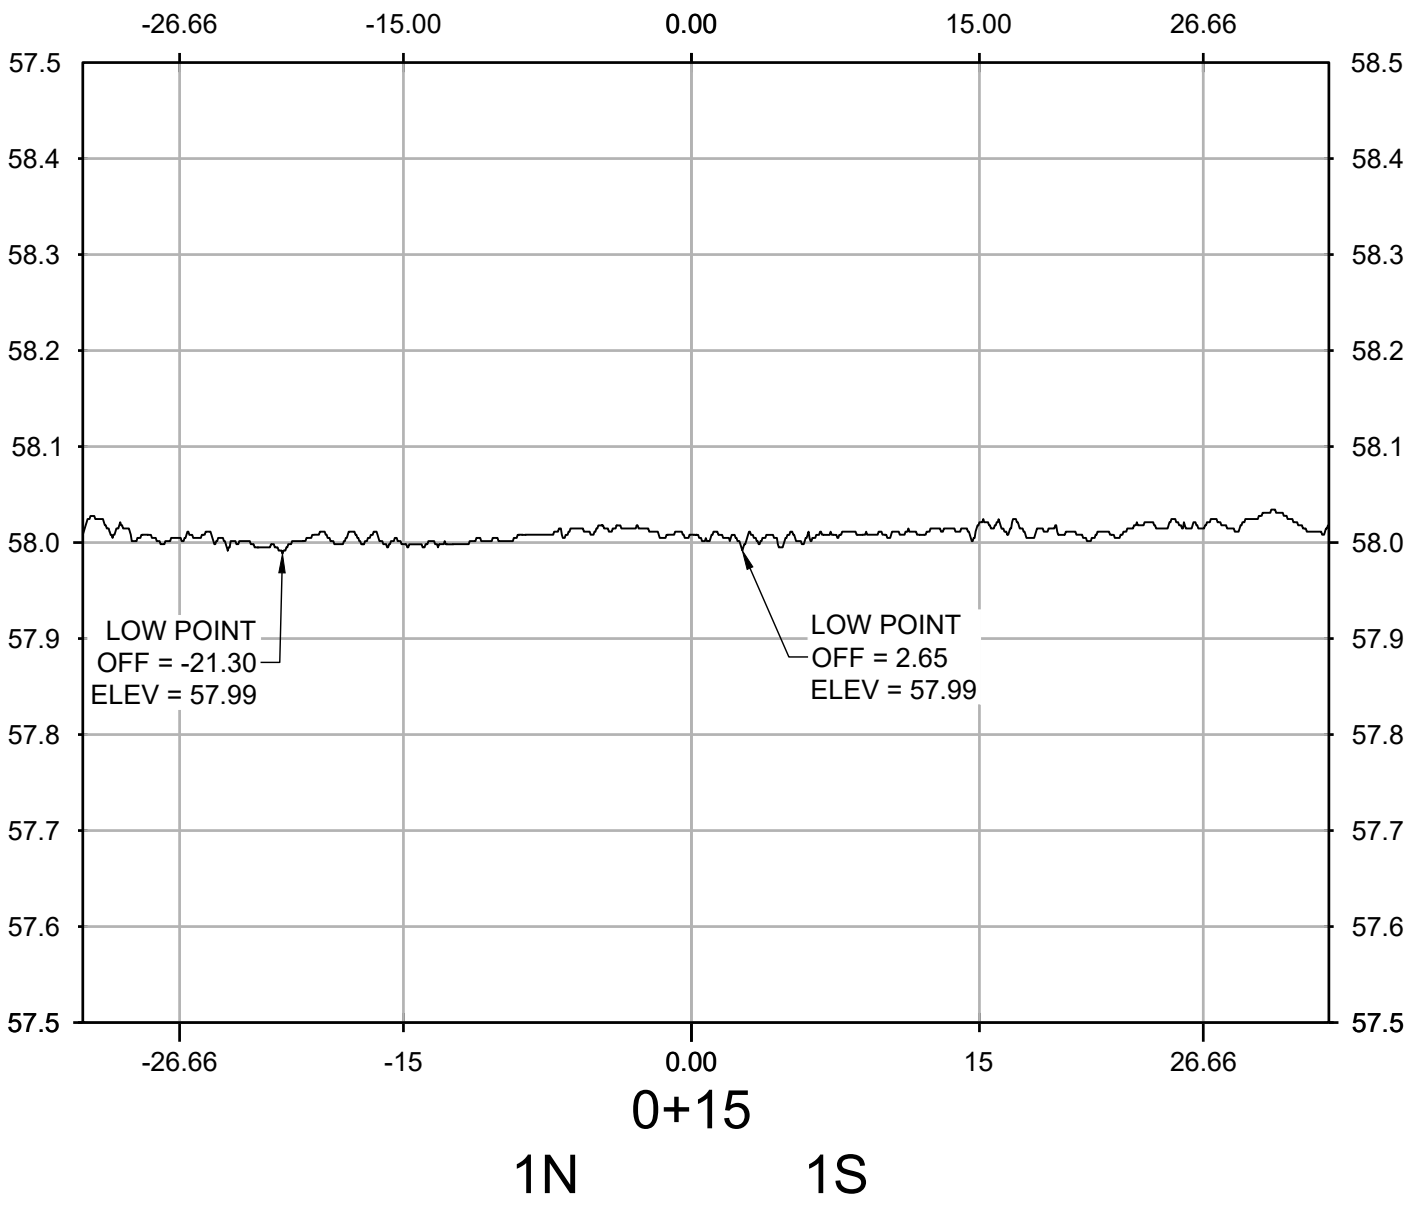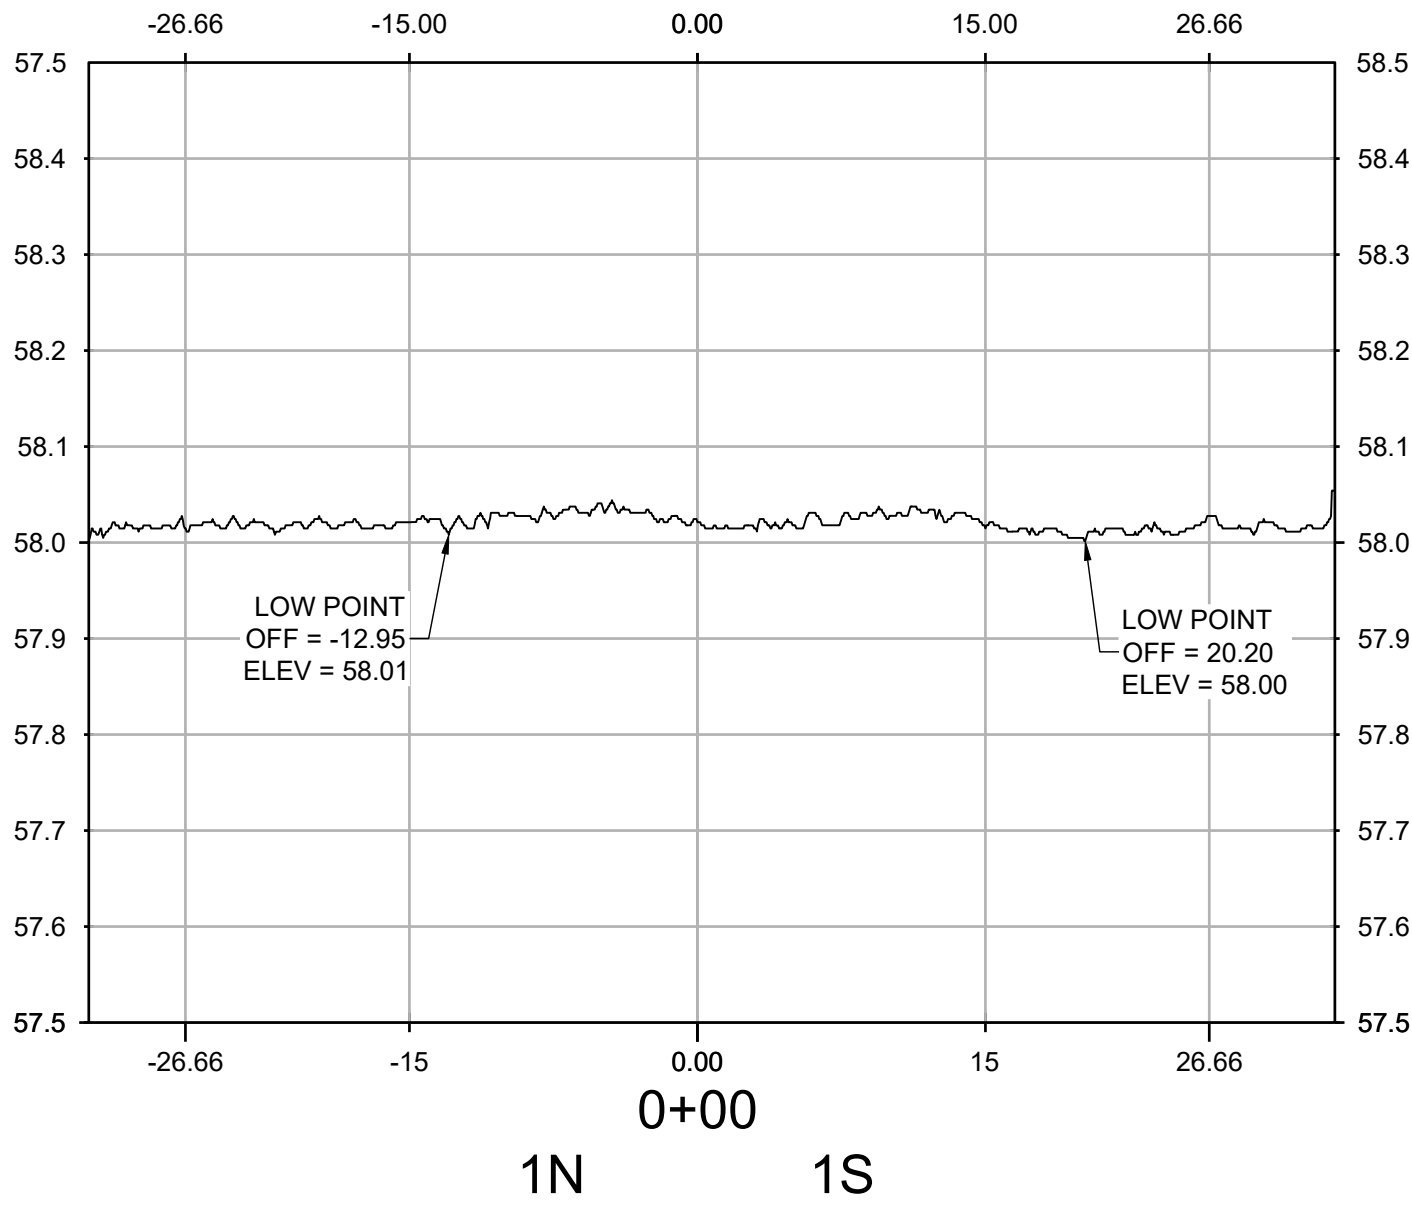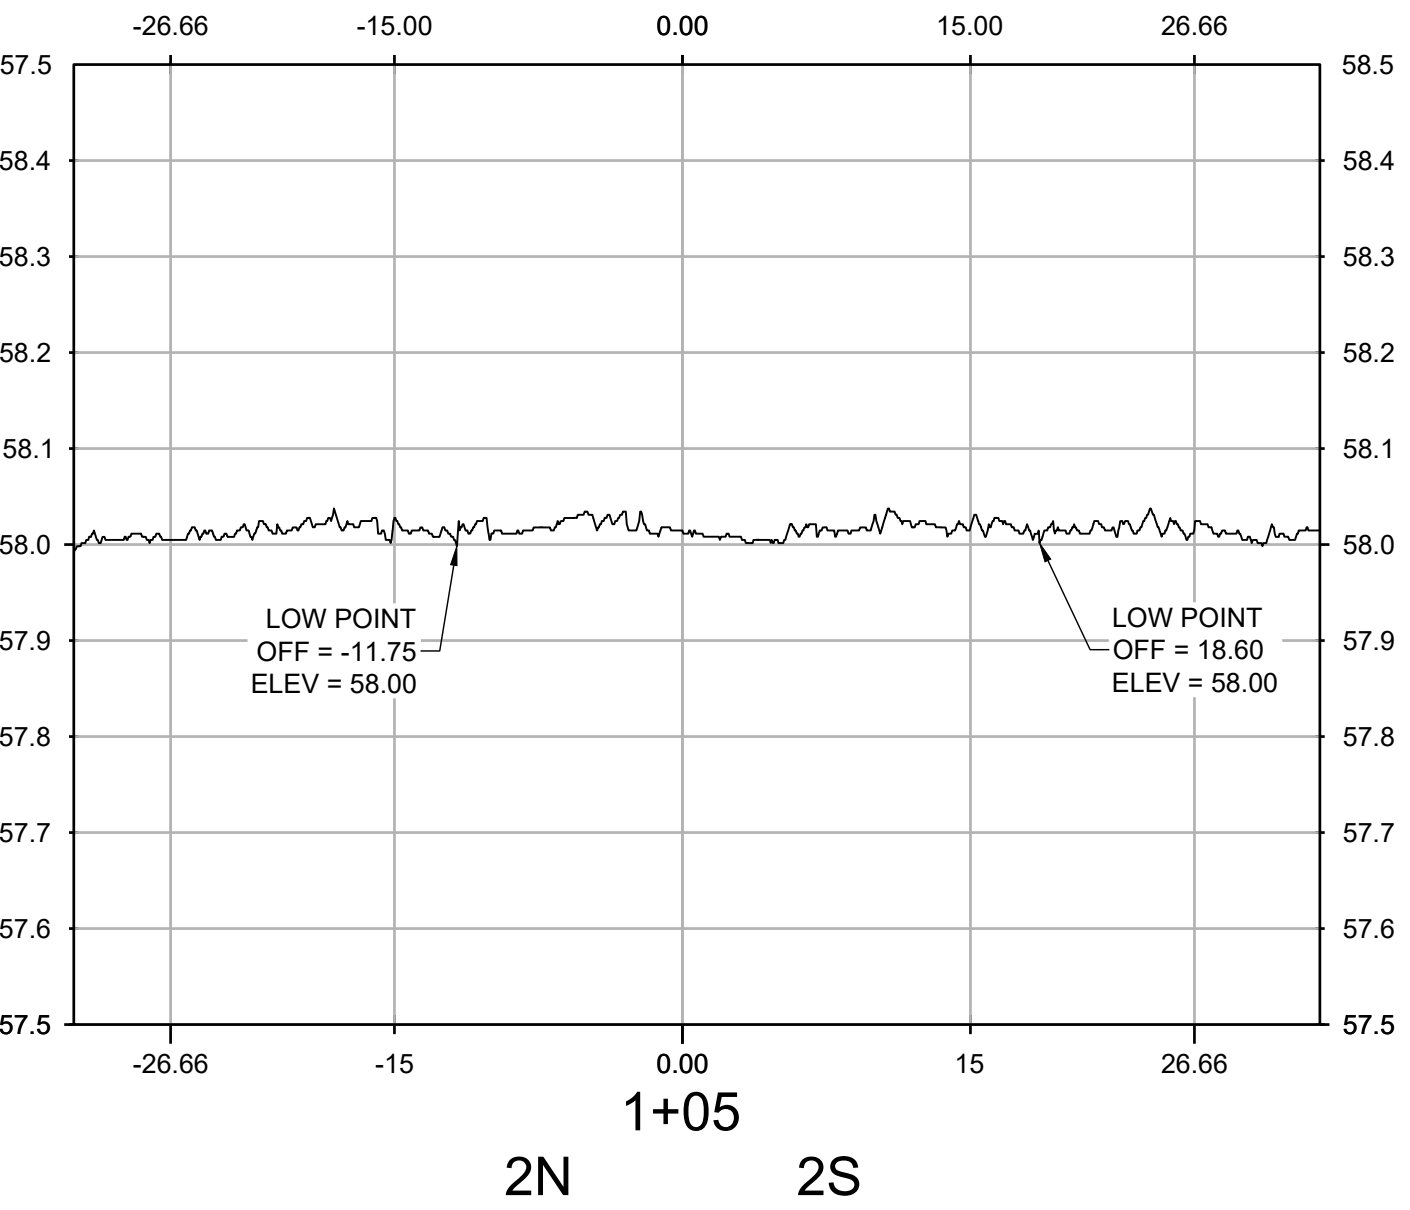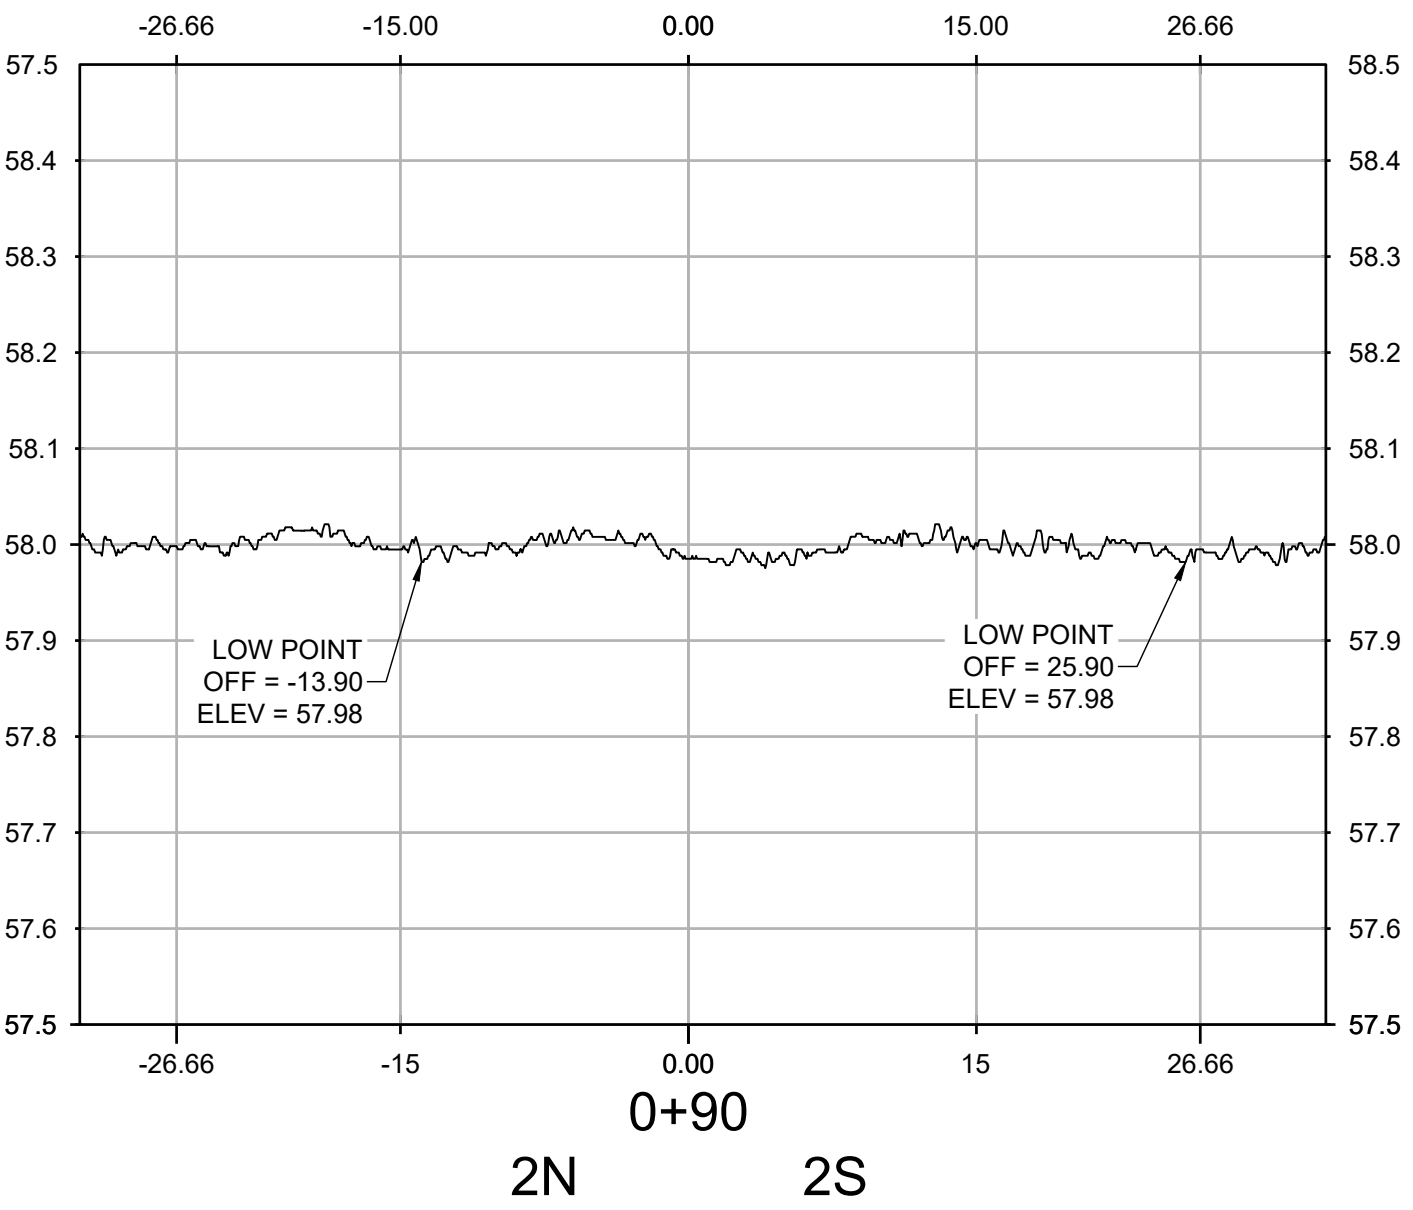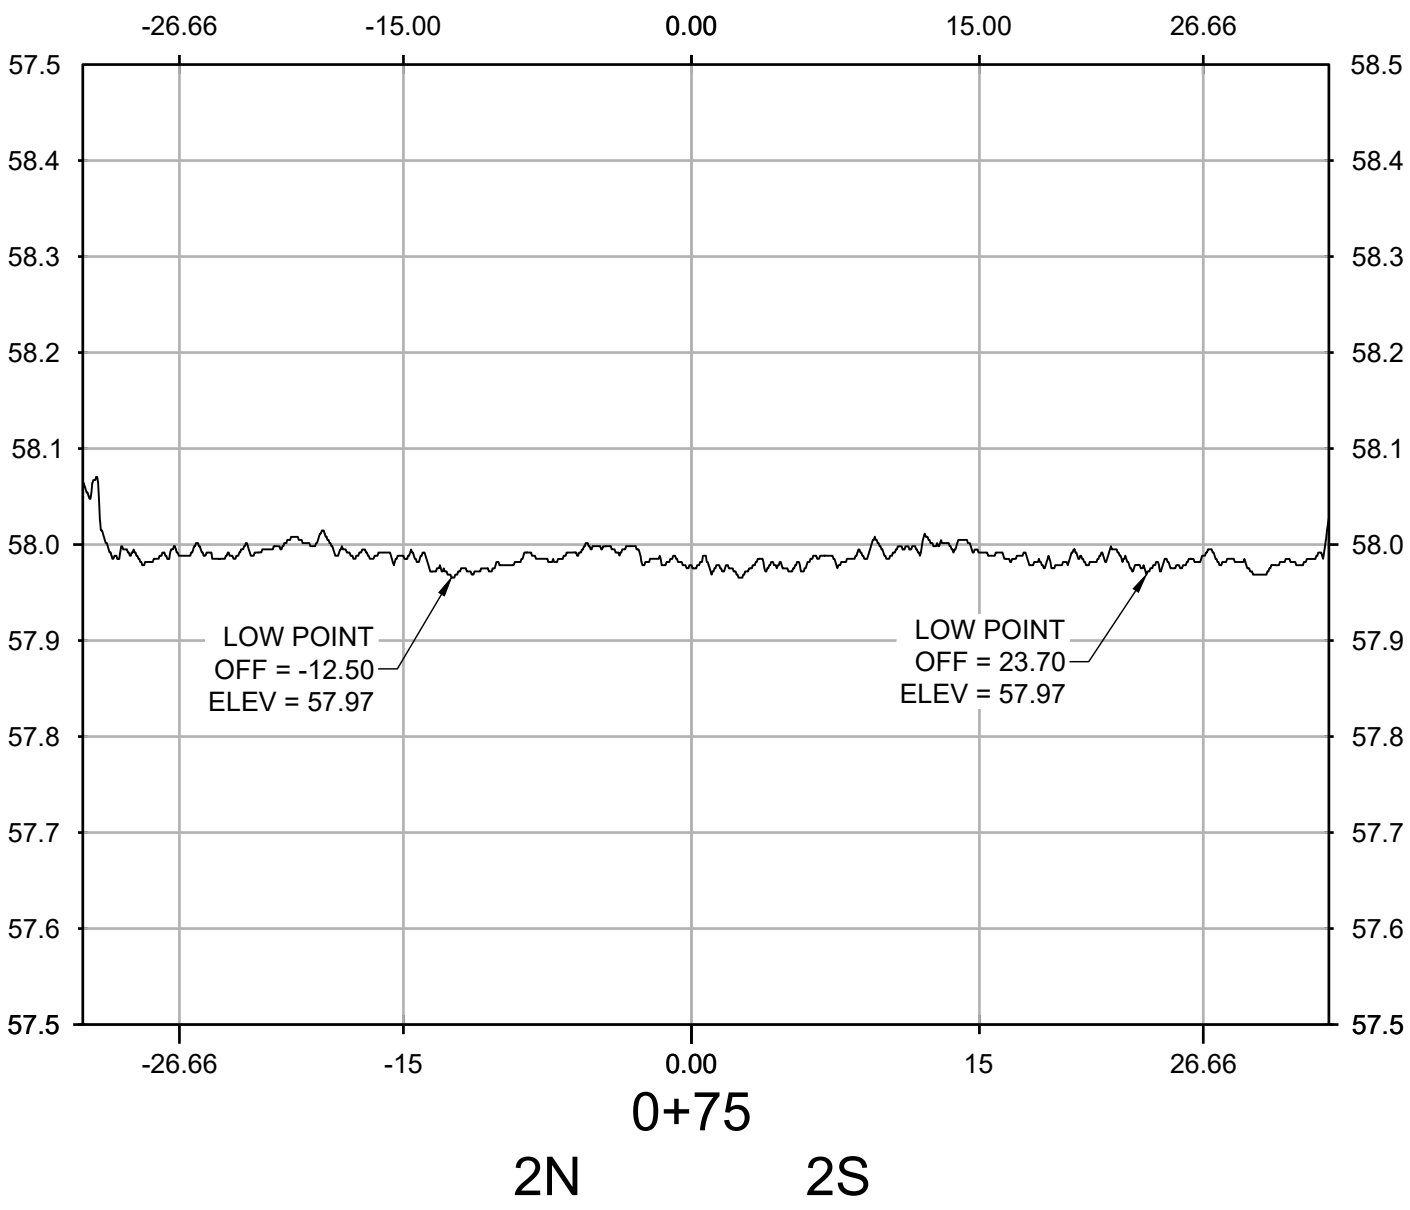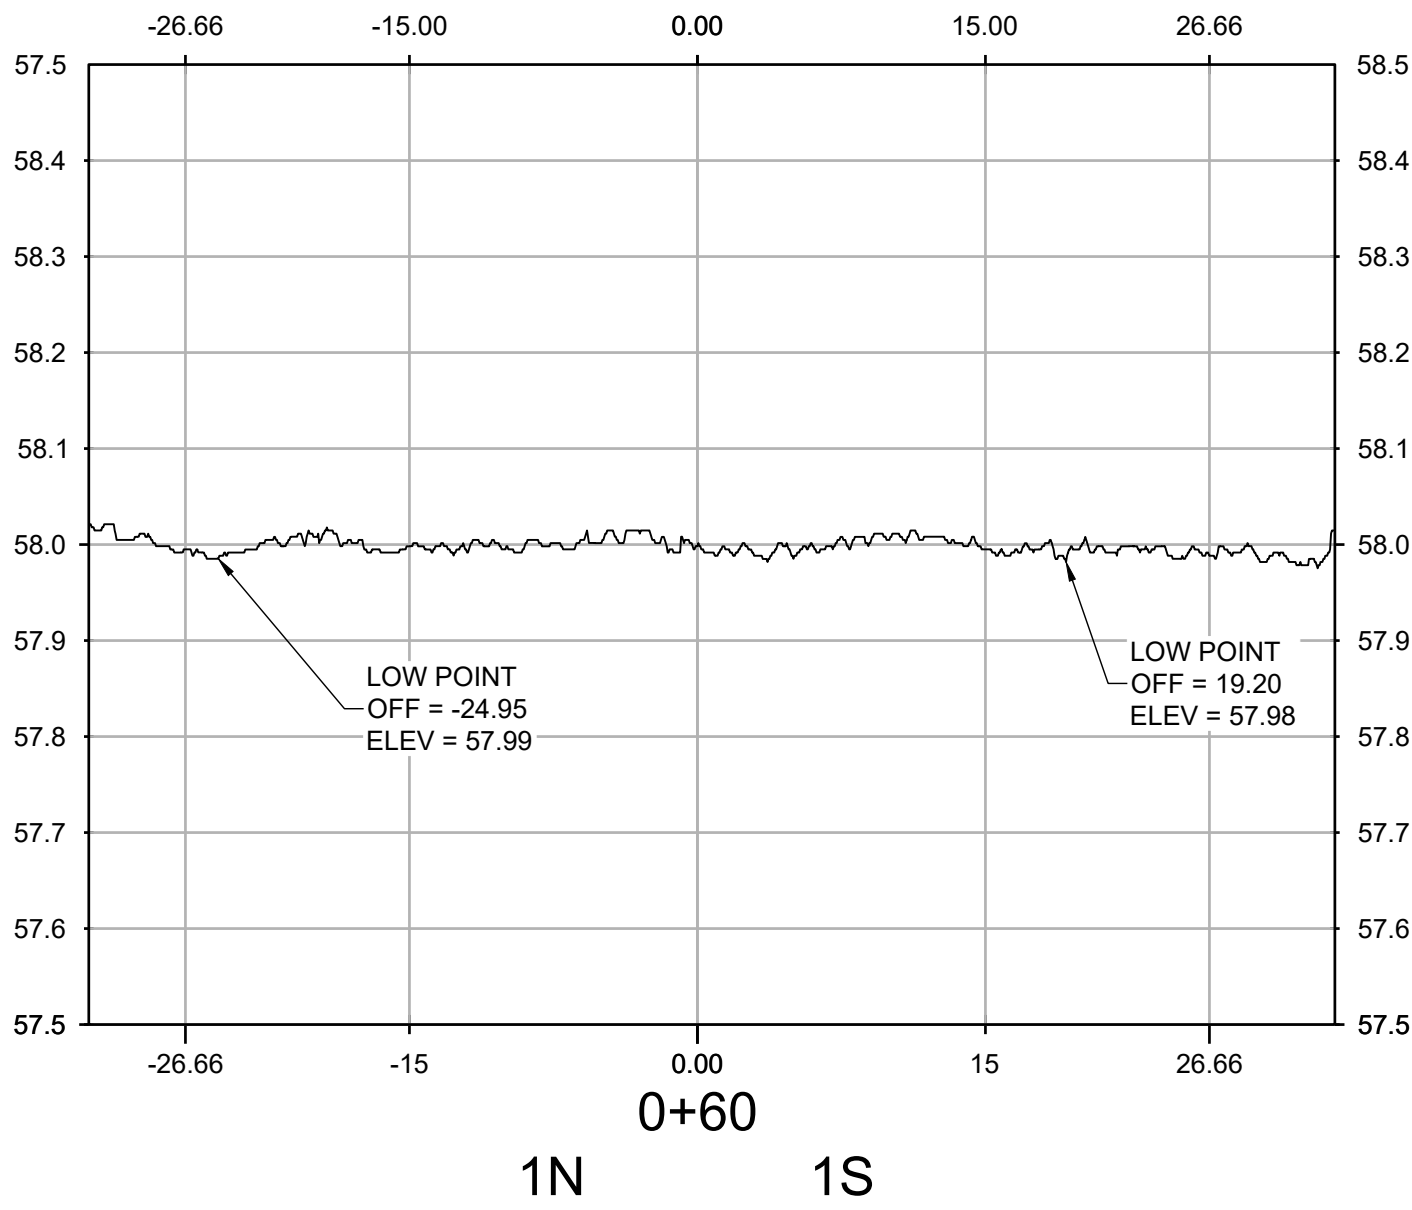

NO.	REVISIONS	DATE	BY	CHK	APR

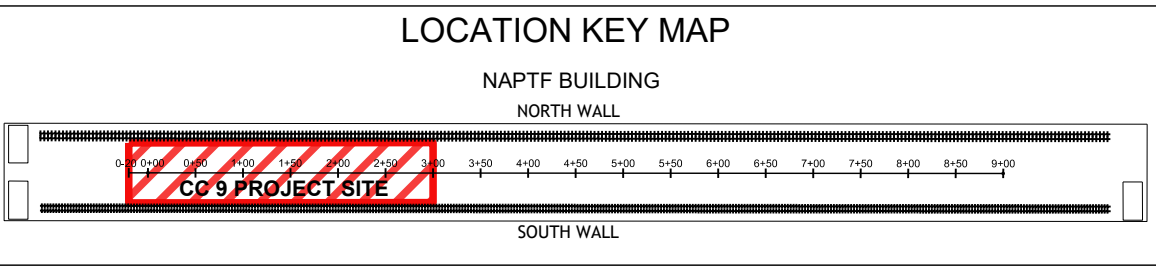

WSP USA Inc.
500 Summit Lake Drive,
Suite 450
Valhalla, NY 10595
914-747-1120

FOR

NATIONAL
AIRPORT PAVEMENT
TEST FACILITY
ATLANTIC CITY
AIRPORT
NEW JERSEY 08234

DRAWN	A. KANNAN	06/14/2021
CHECKED	C. UNZICKER	06/15/2021
FAA APPROVAL DATE:		










PROJECT NO: CC9

SIZE: ANSI D


SCALE: AS NOTED

SHEET 4 OF 6

BASELINE - TRANSVERSE PROFILES
200928 PRE TRAFFIC BASELINE ROUND 1

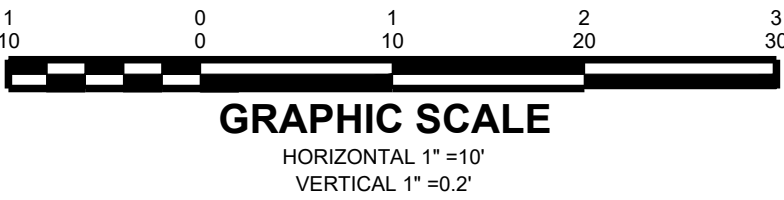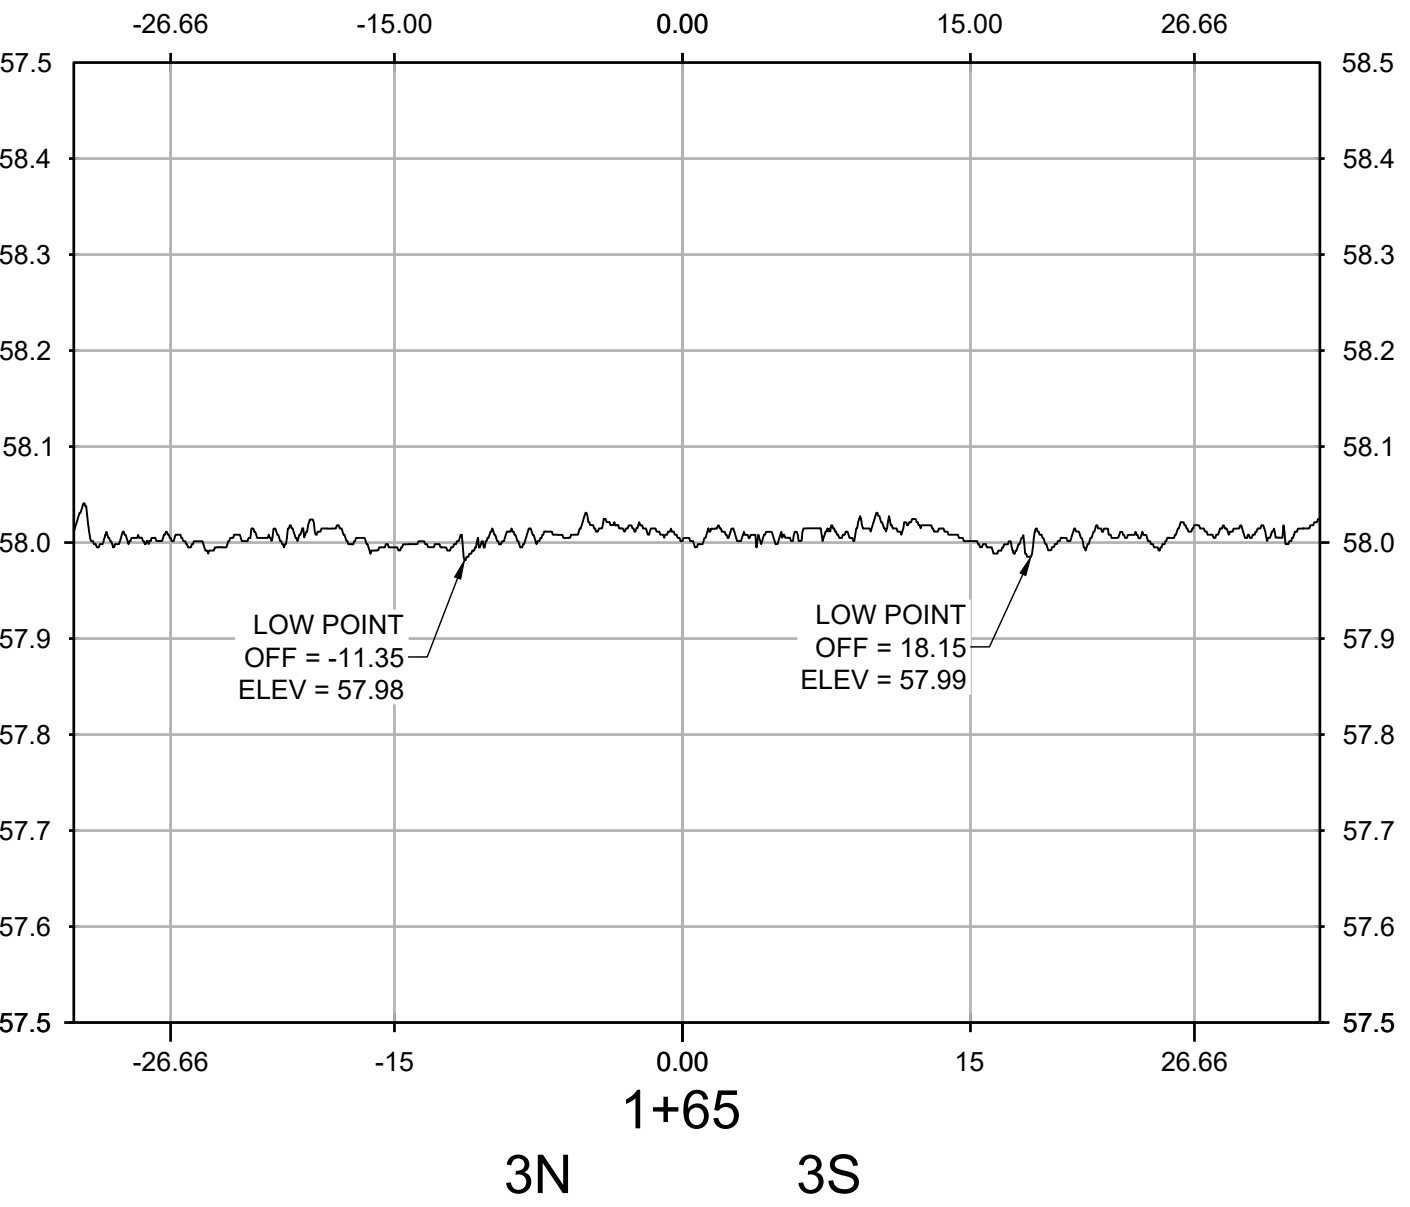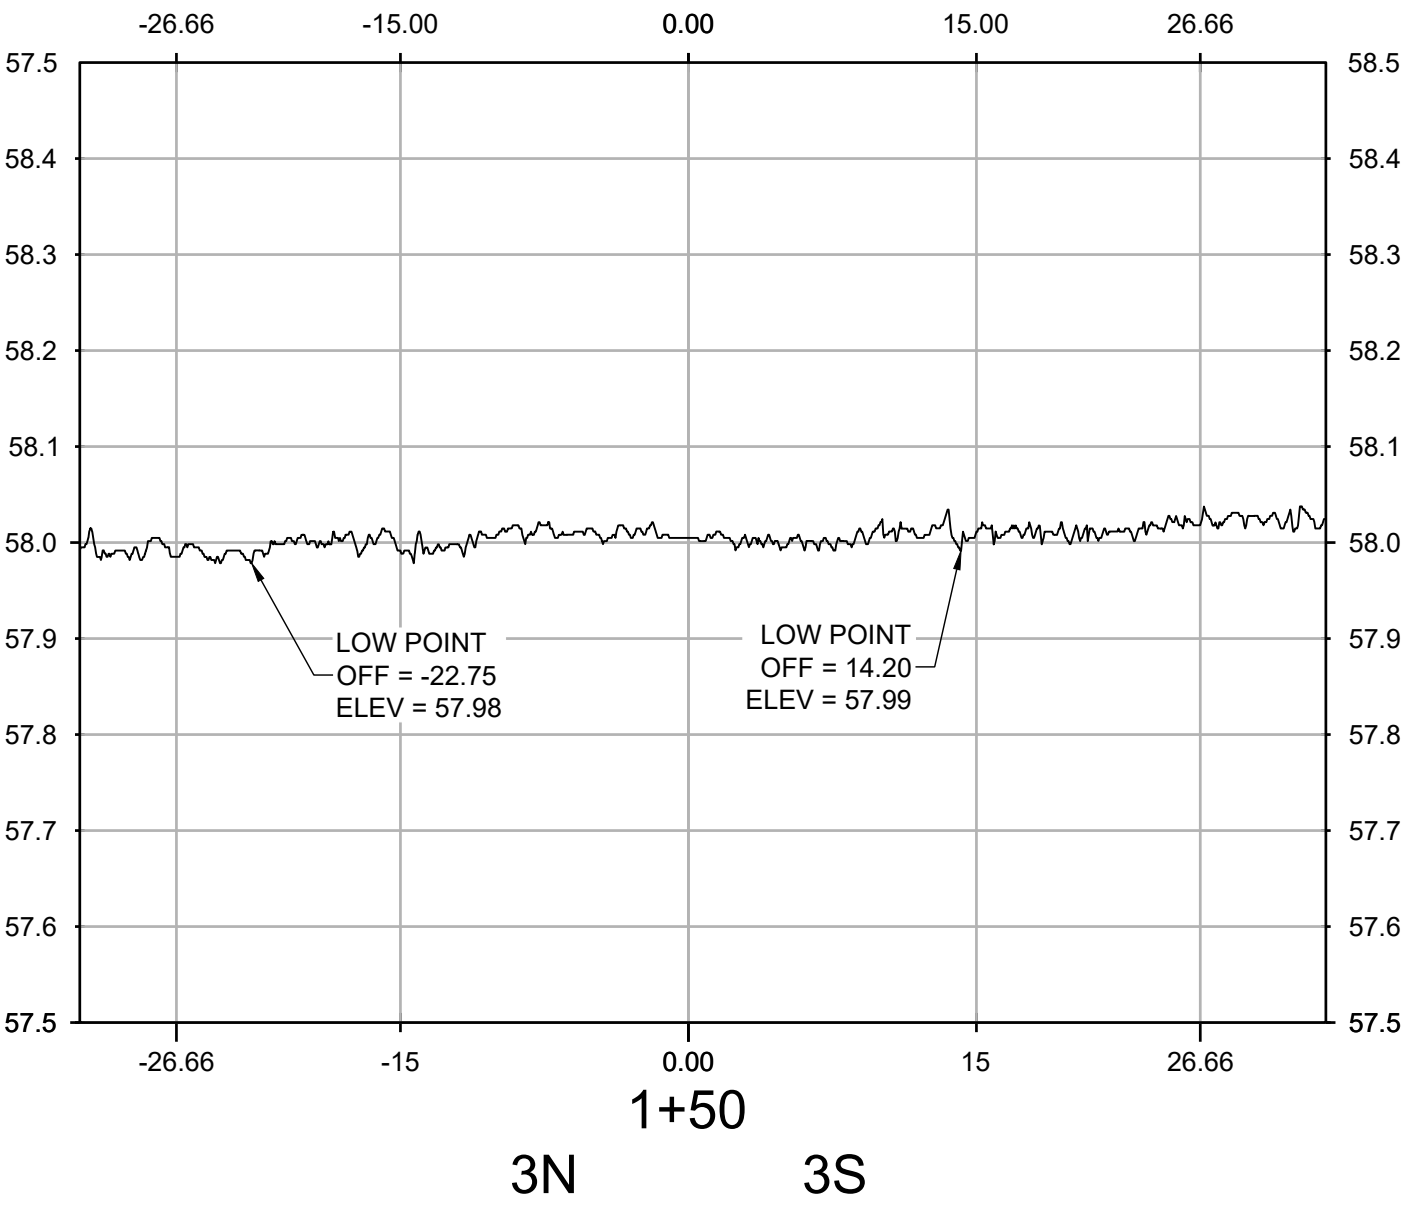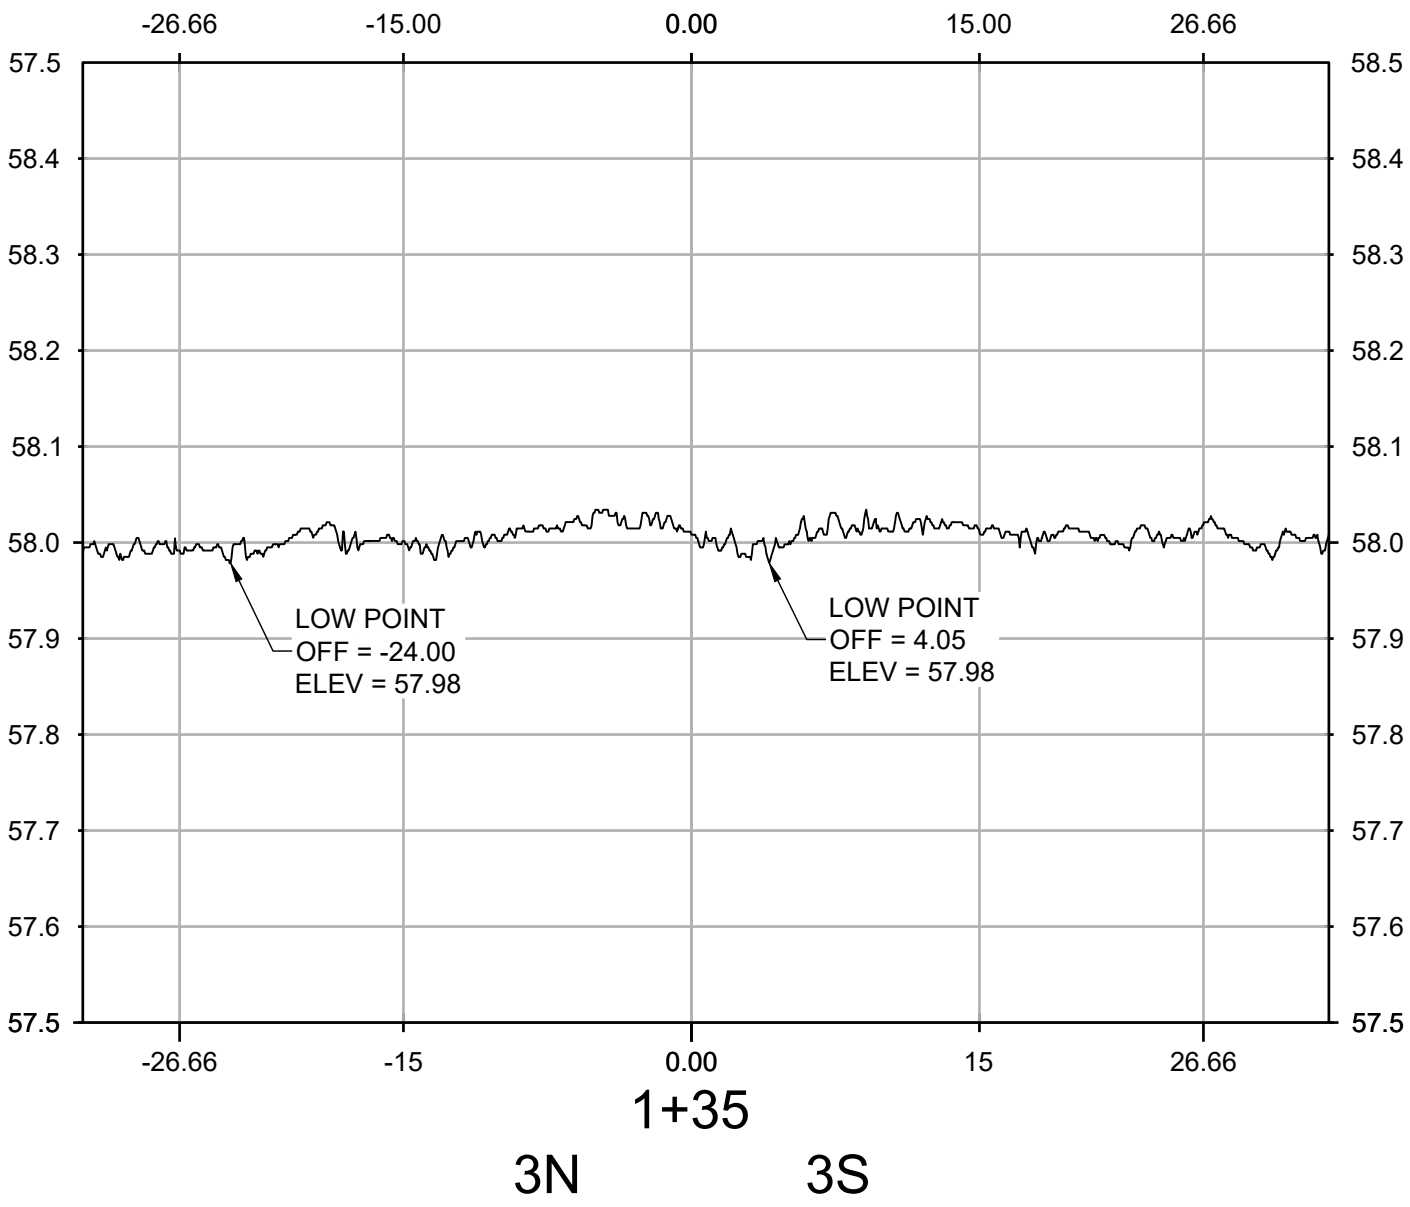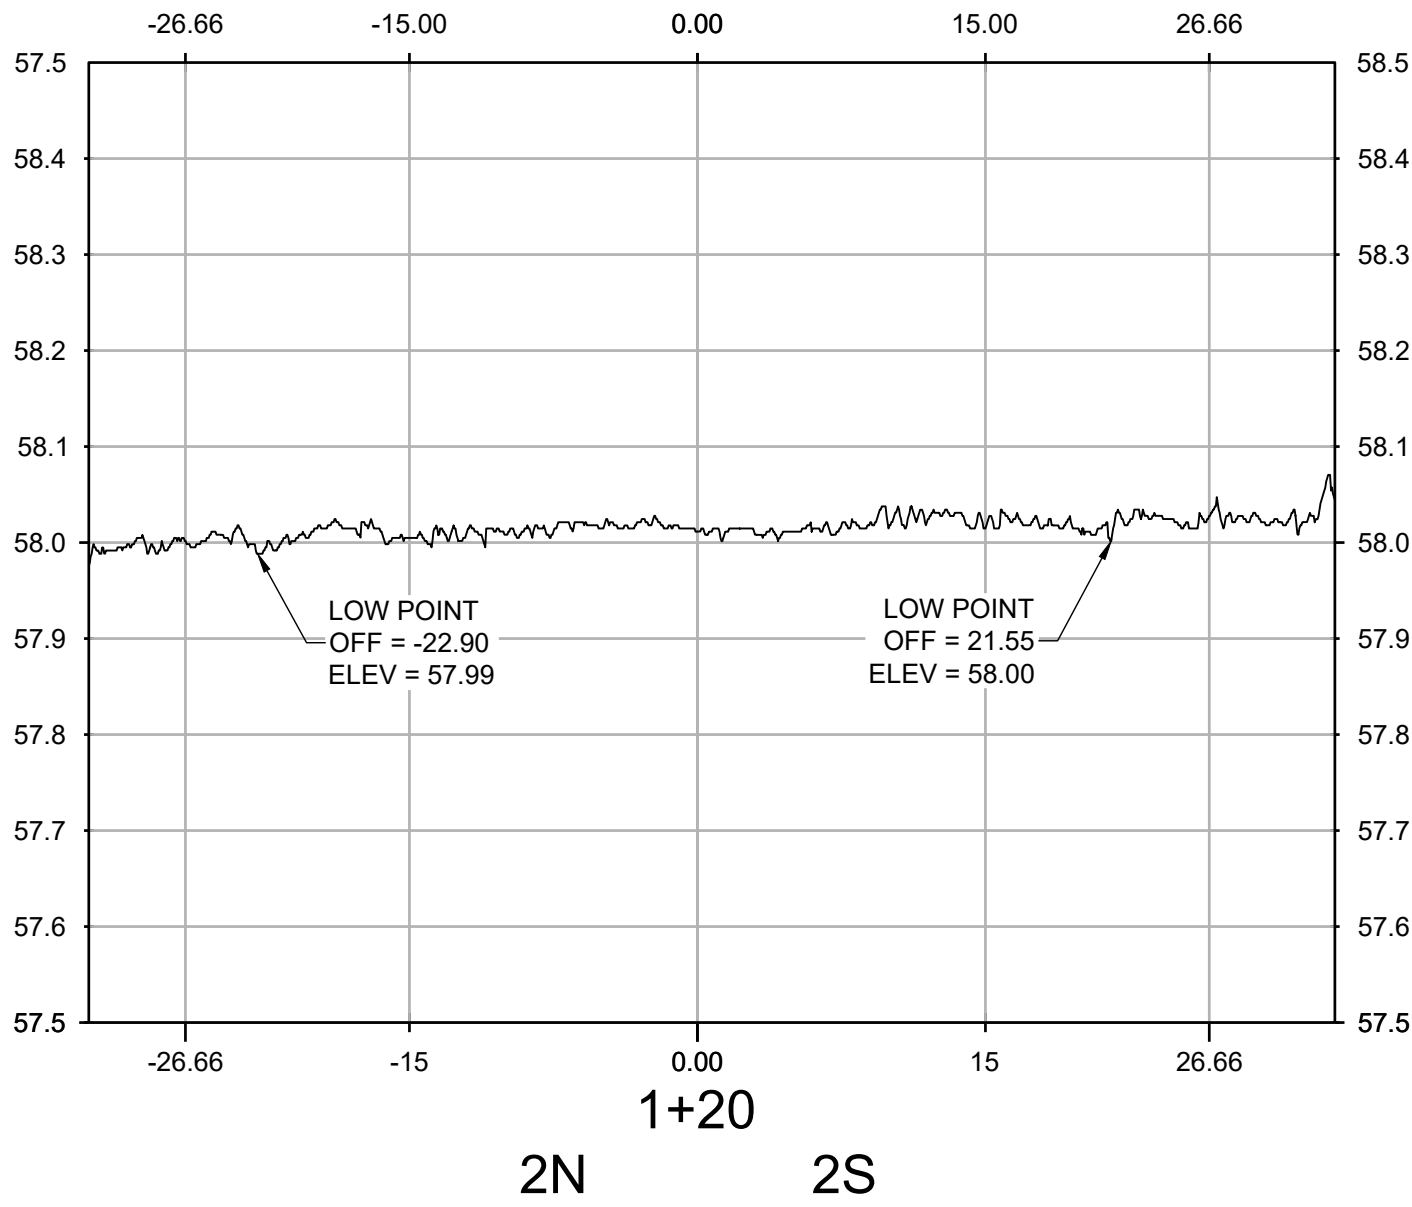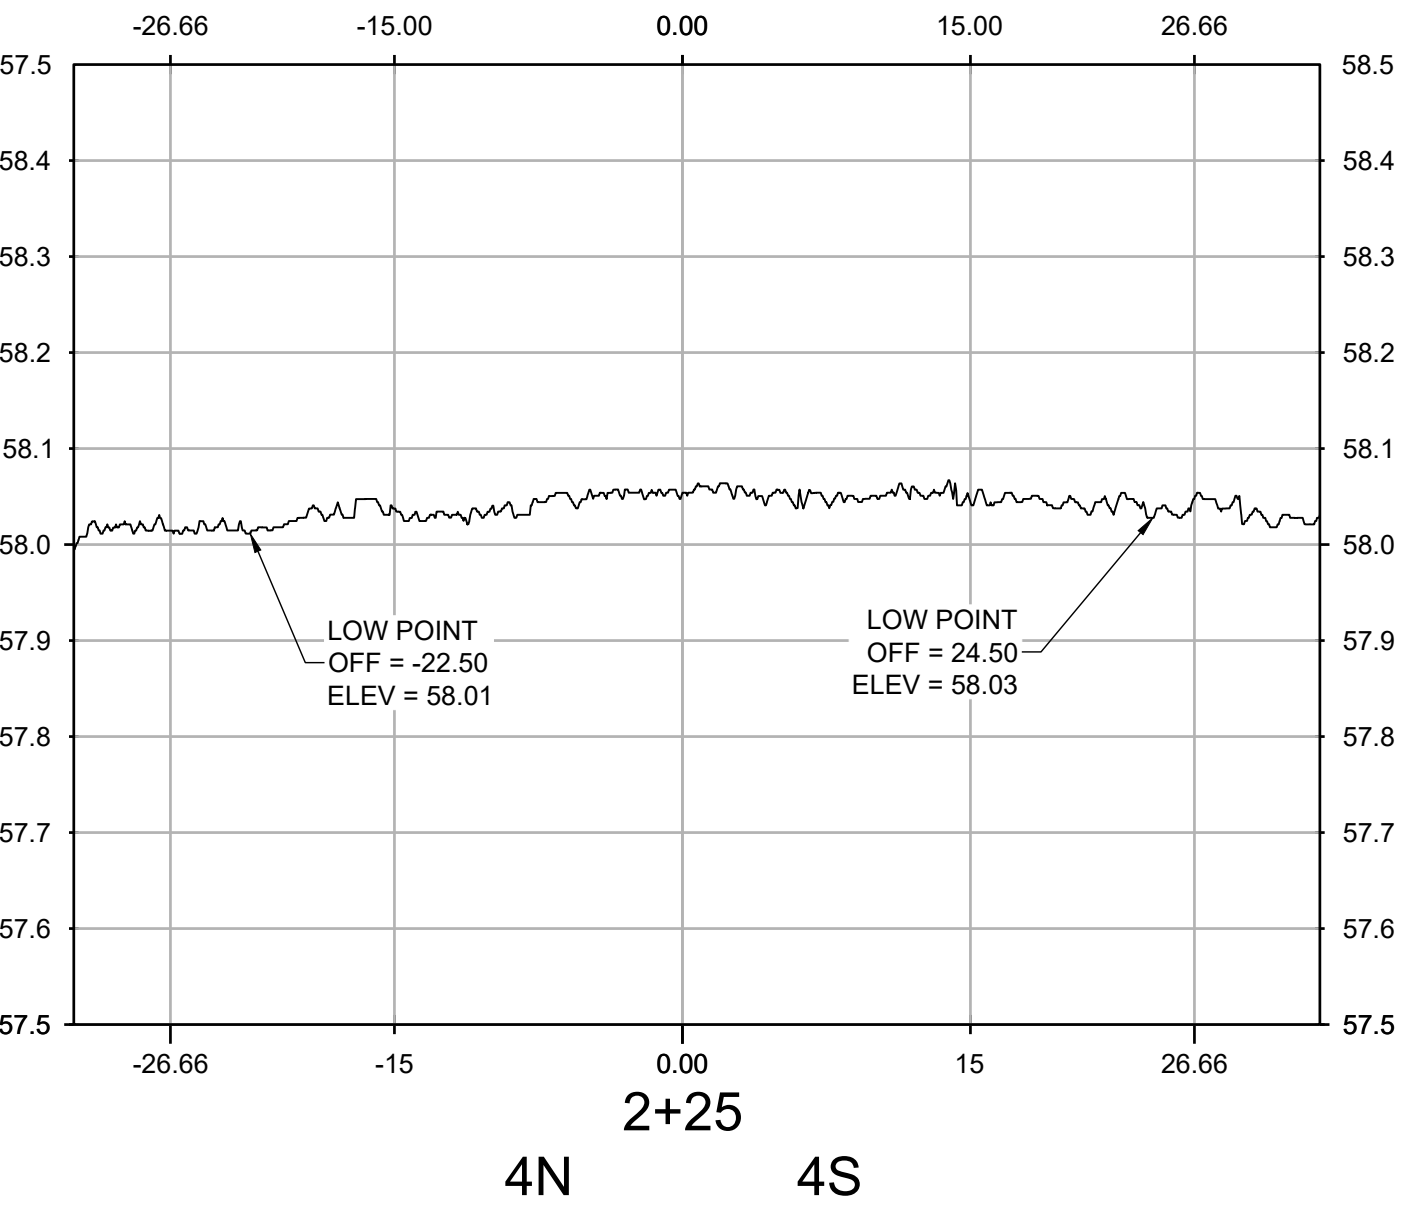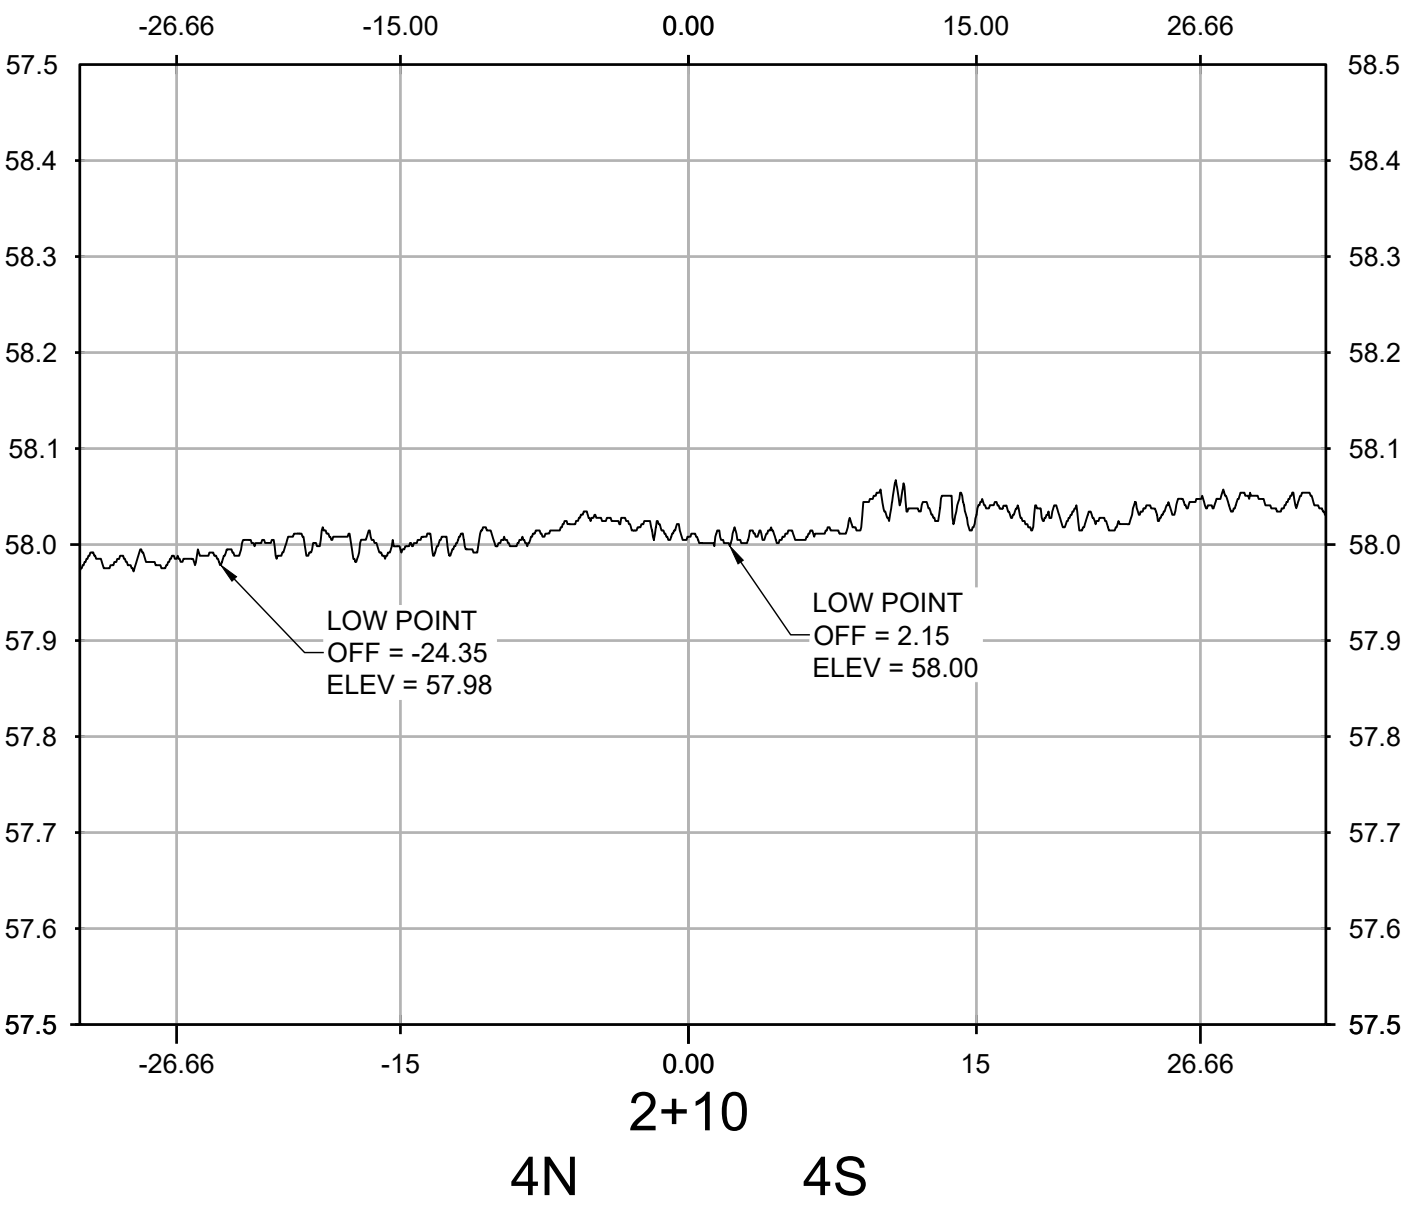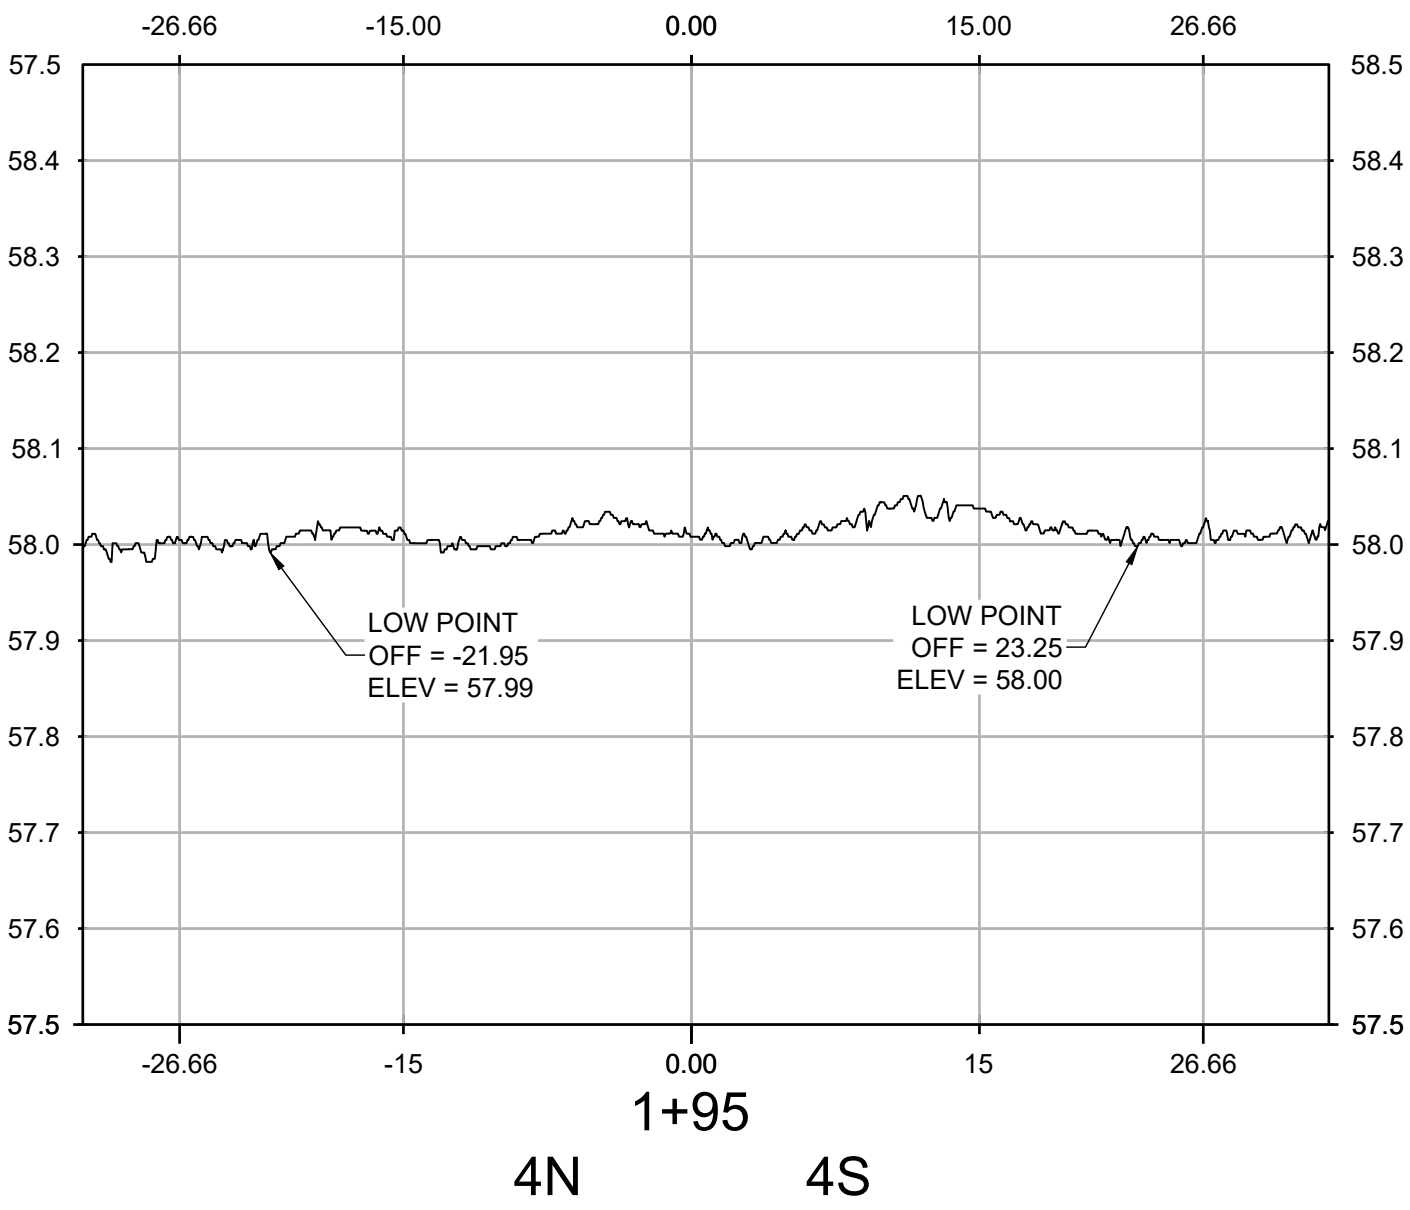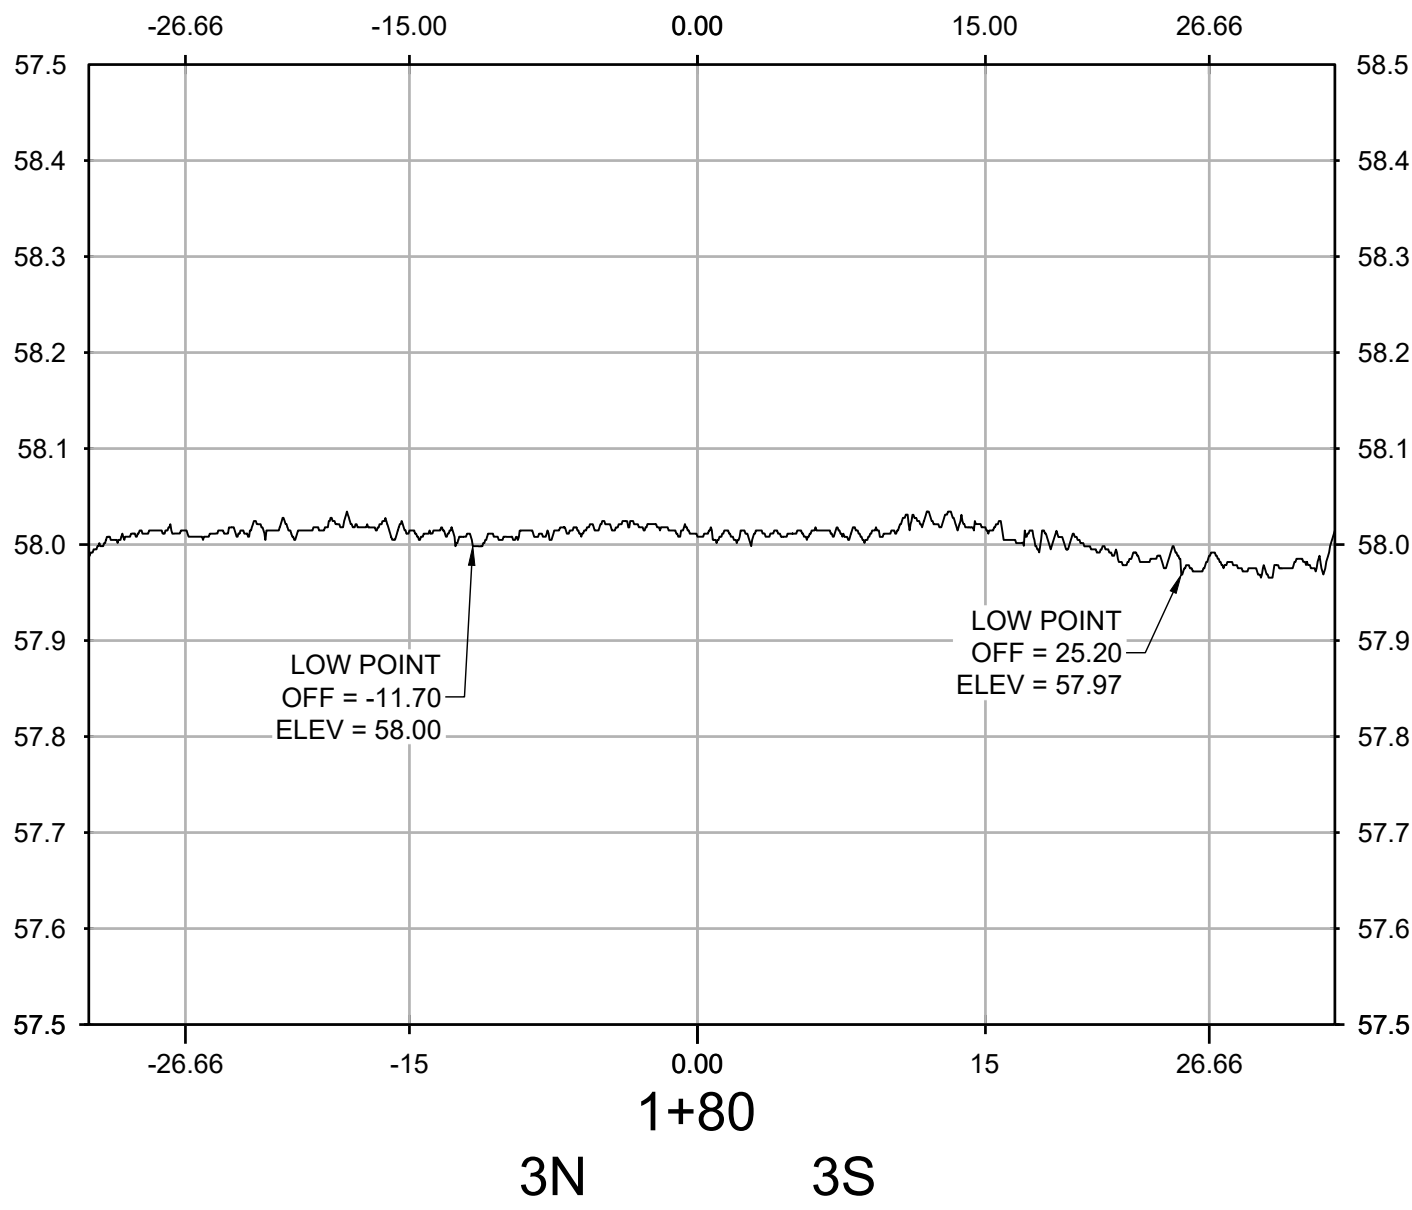

NO.	REVISIONS	DATE	BY	CHK	APR

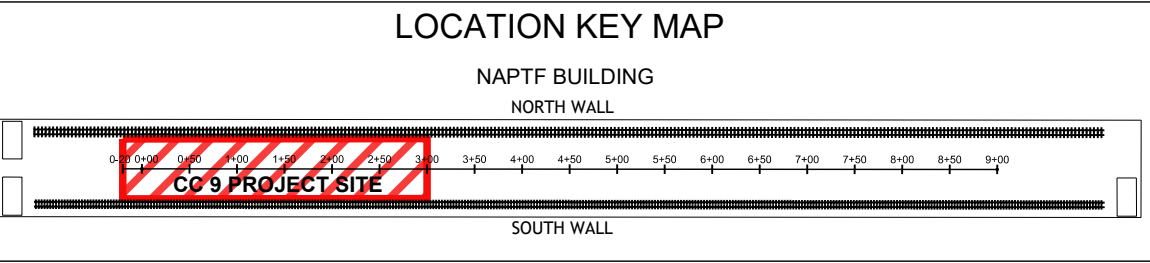

WSP USA Inc.
500 Summit Lake Drive,
Suite 450
Valhalla, NY 10595
914-747-1120

FOR

NATIONAL
AIRPORT PAVEMENT
TEST FACILITY
ATLANTIC CITY
AIRPORT
NEW JERSEY 08234









	NAME	DATE
DRAWN	A. KANNAN	06/14/2021
CHECKED	C. UNZICKER	06/15/2021
FAA APPROVAL DATE:		

PROJECT NO: CC9


SIZE: ANSI D


SCALE: AS NOTED

SHEET 5 OF 6

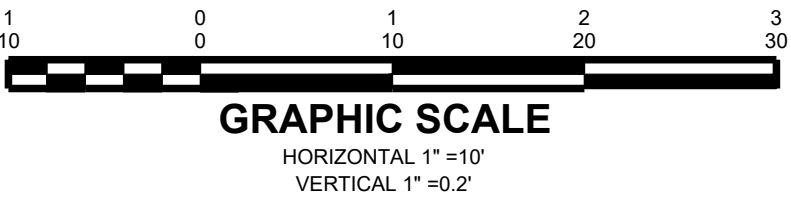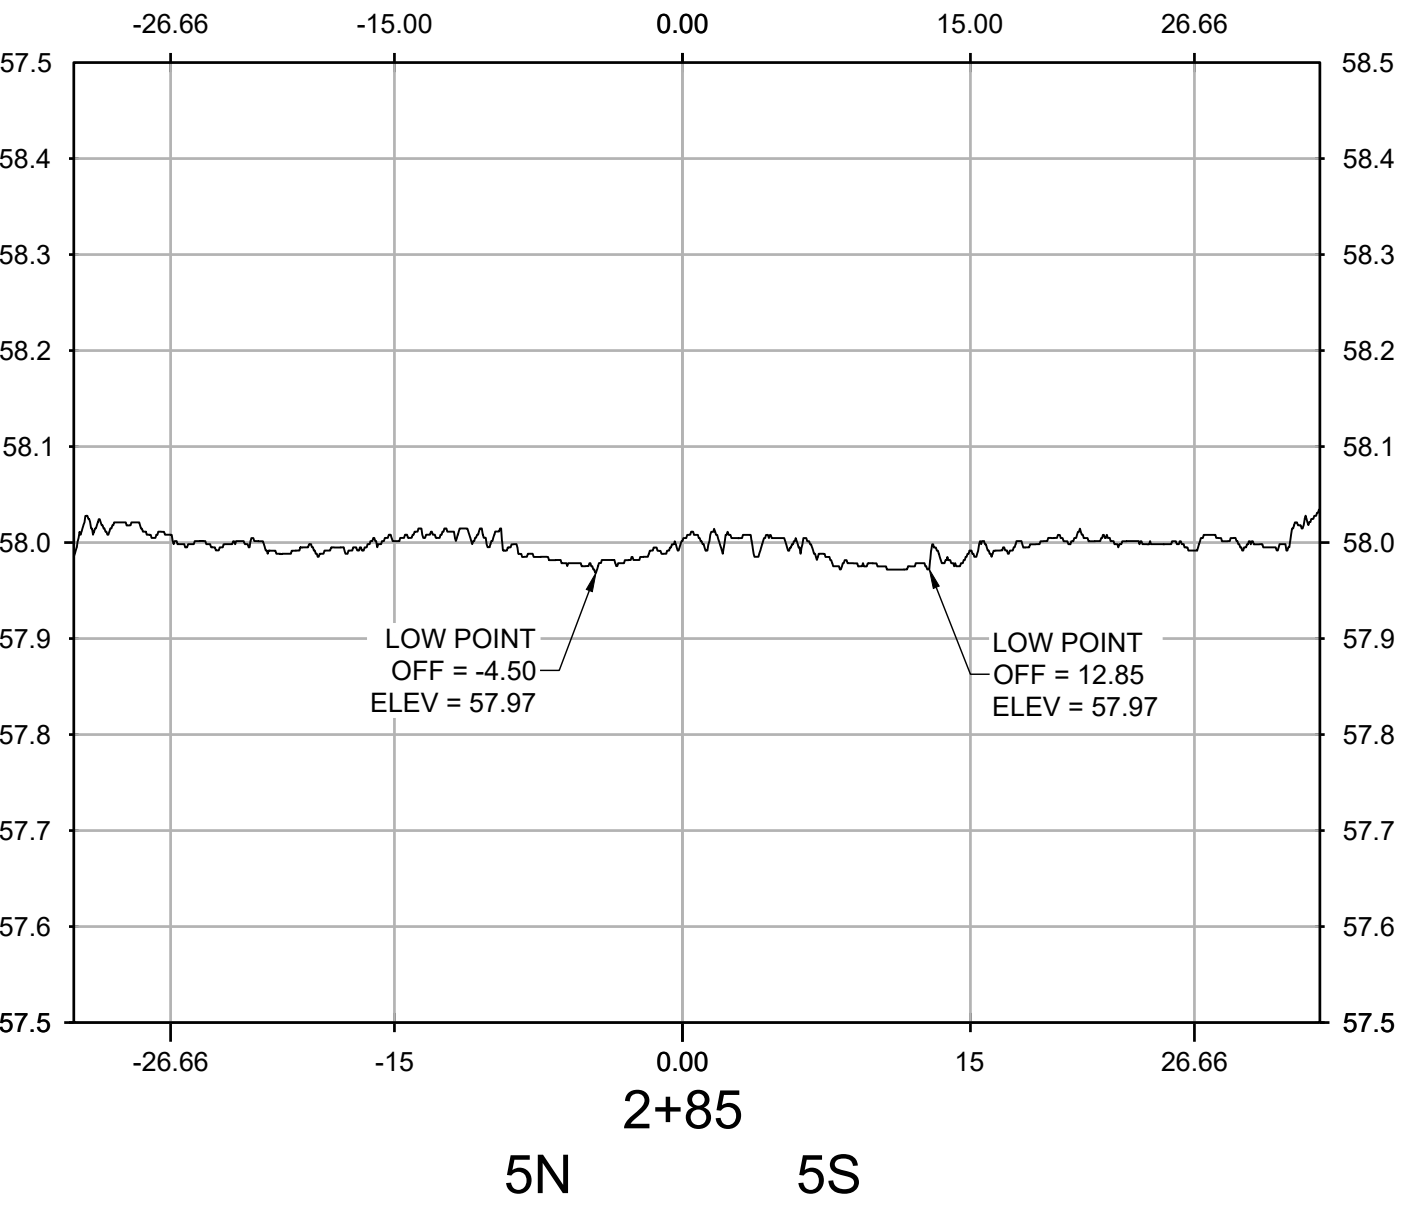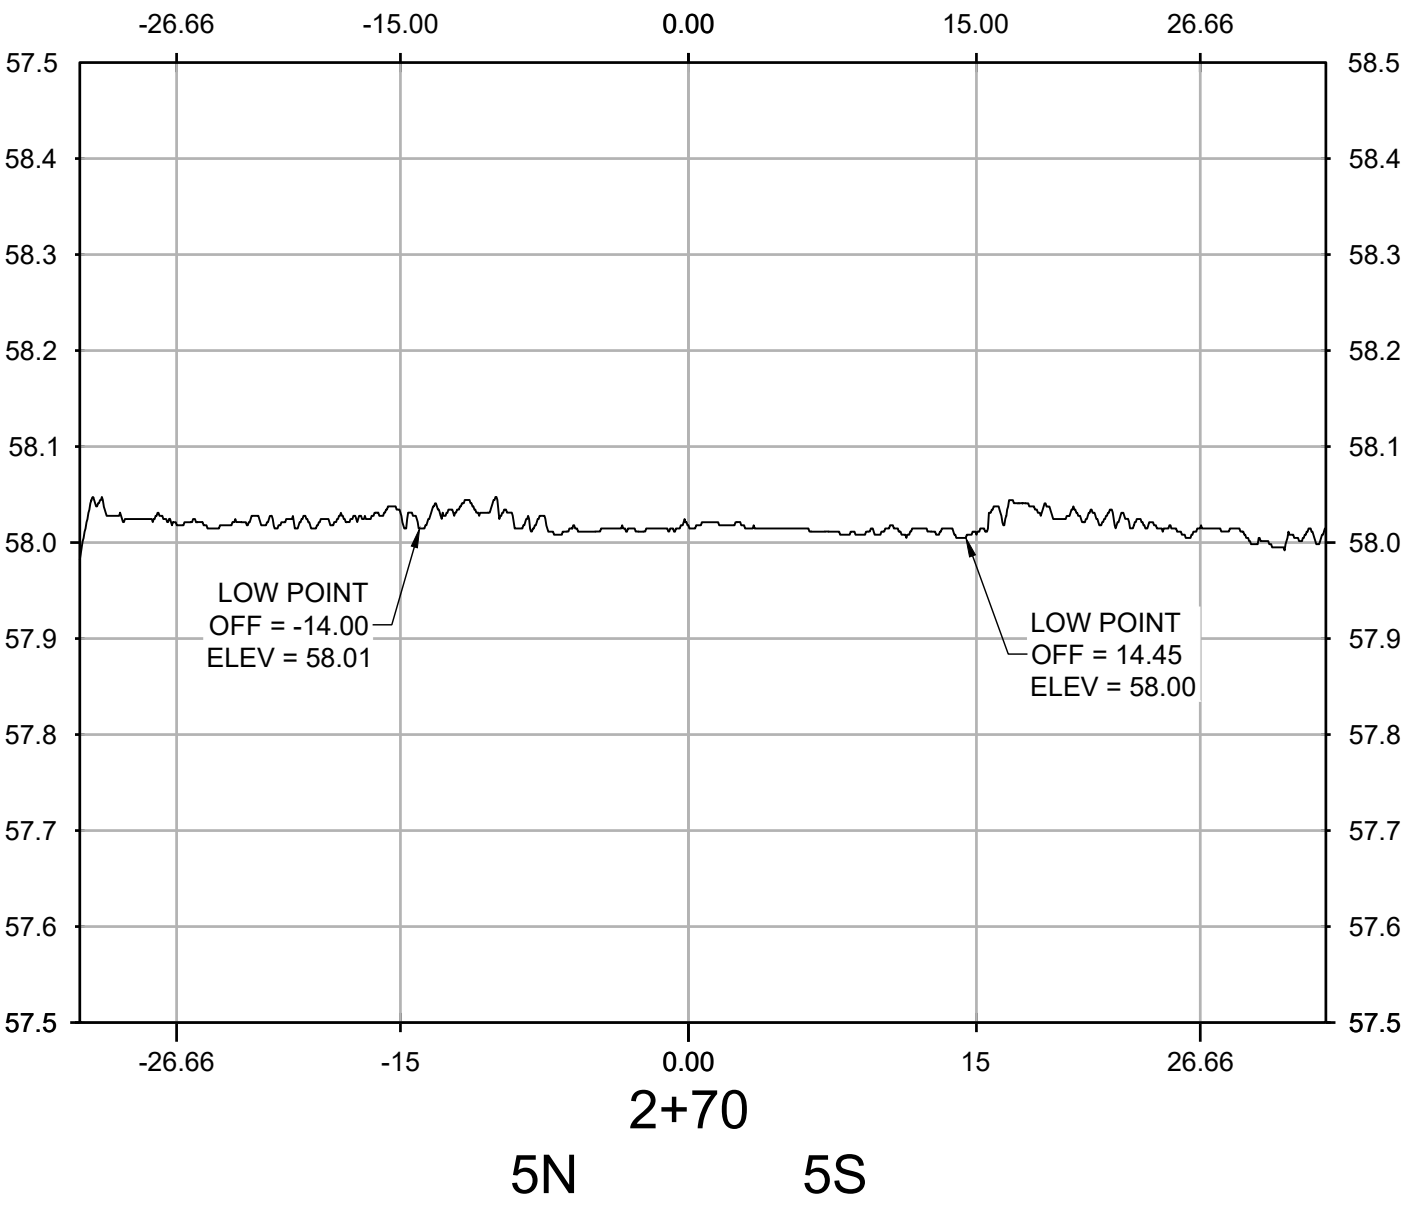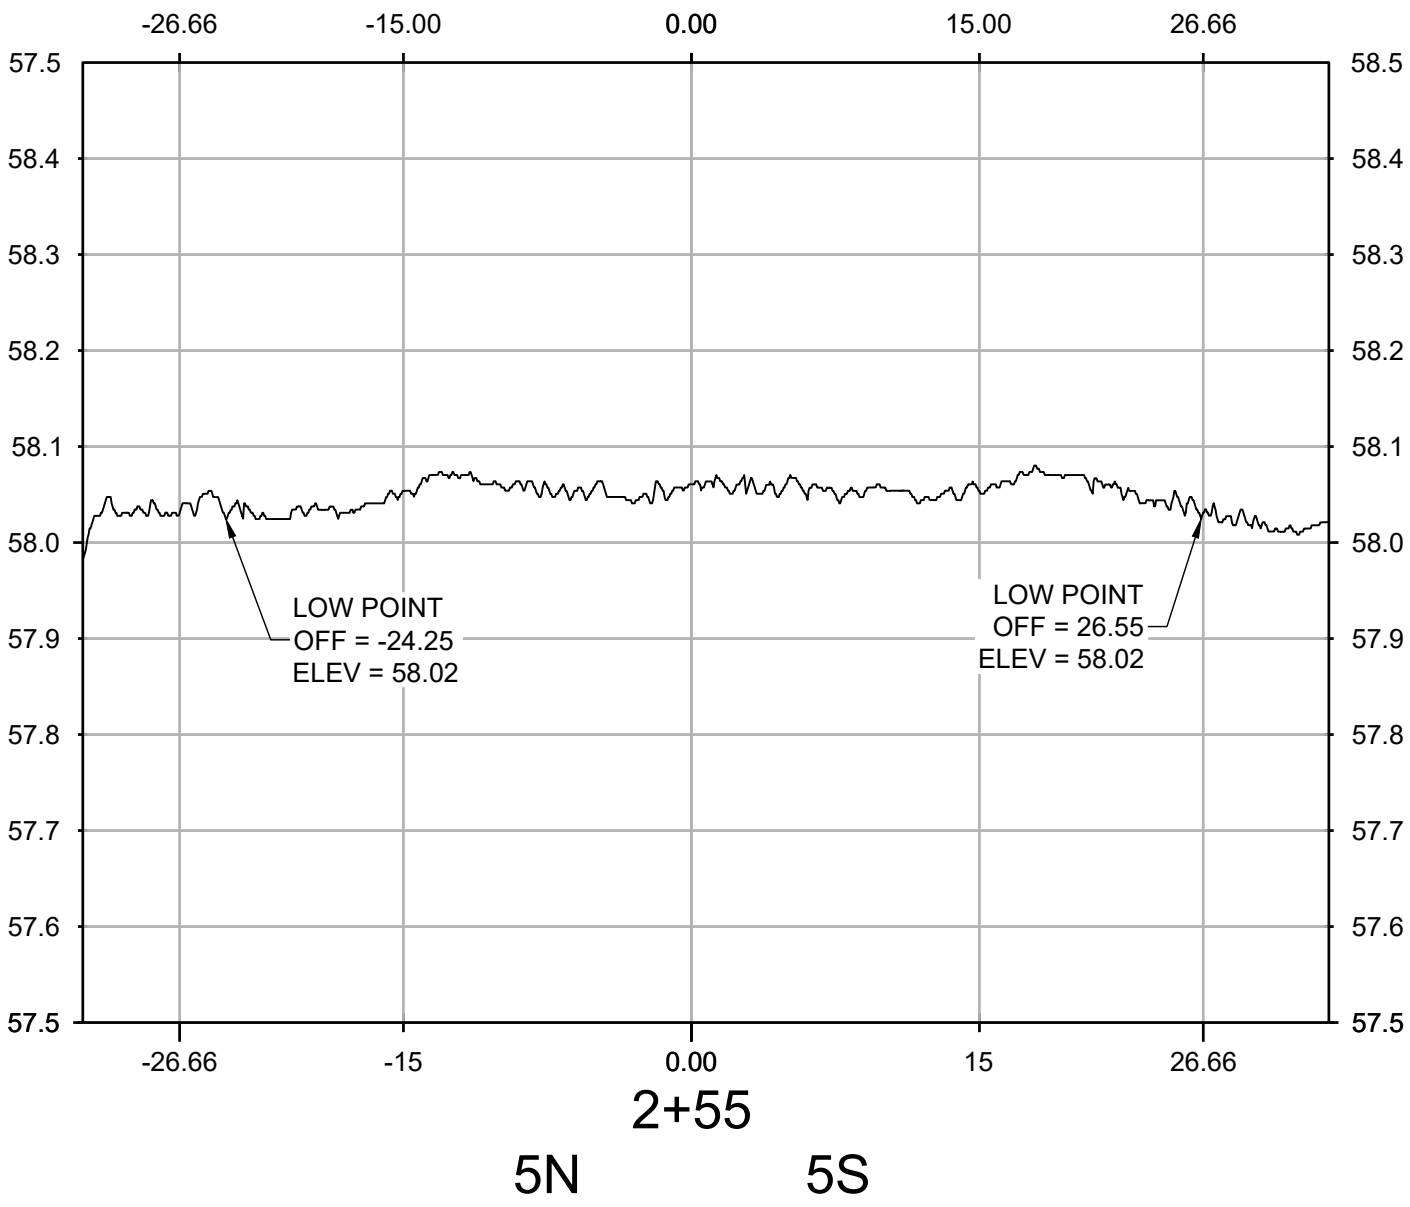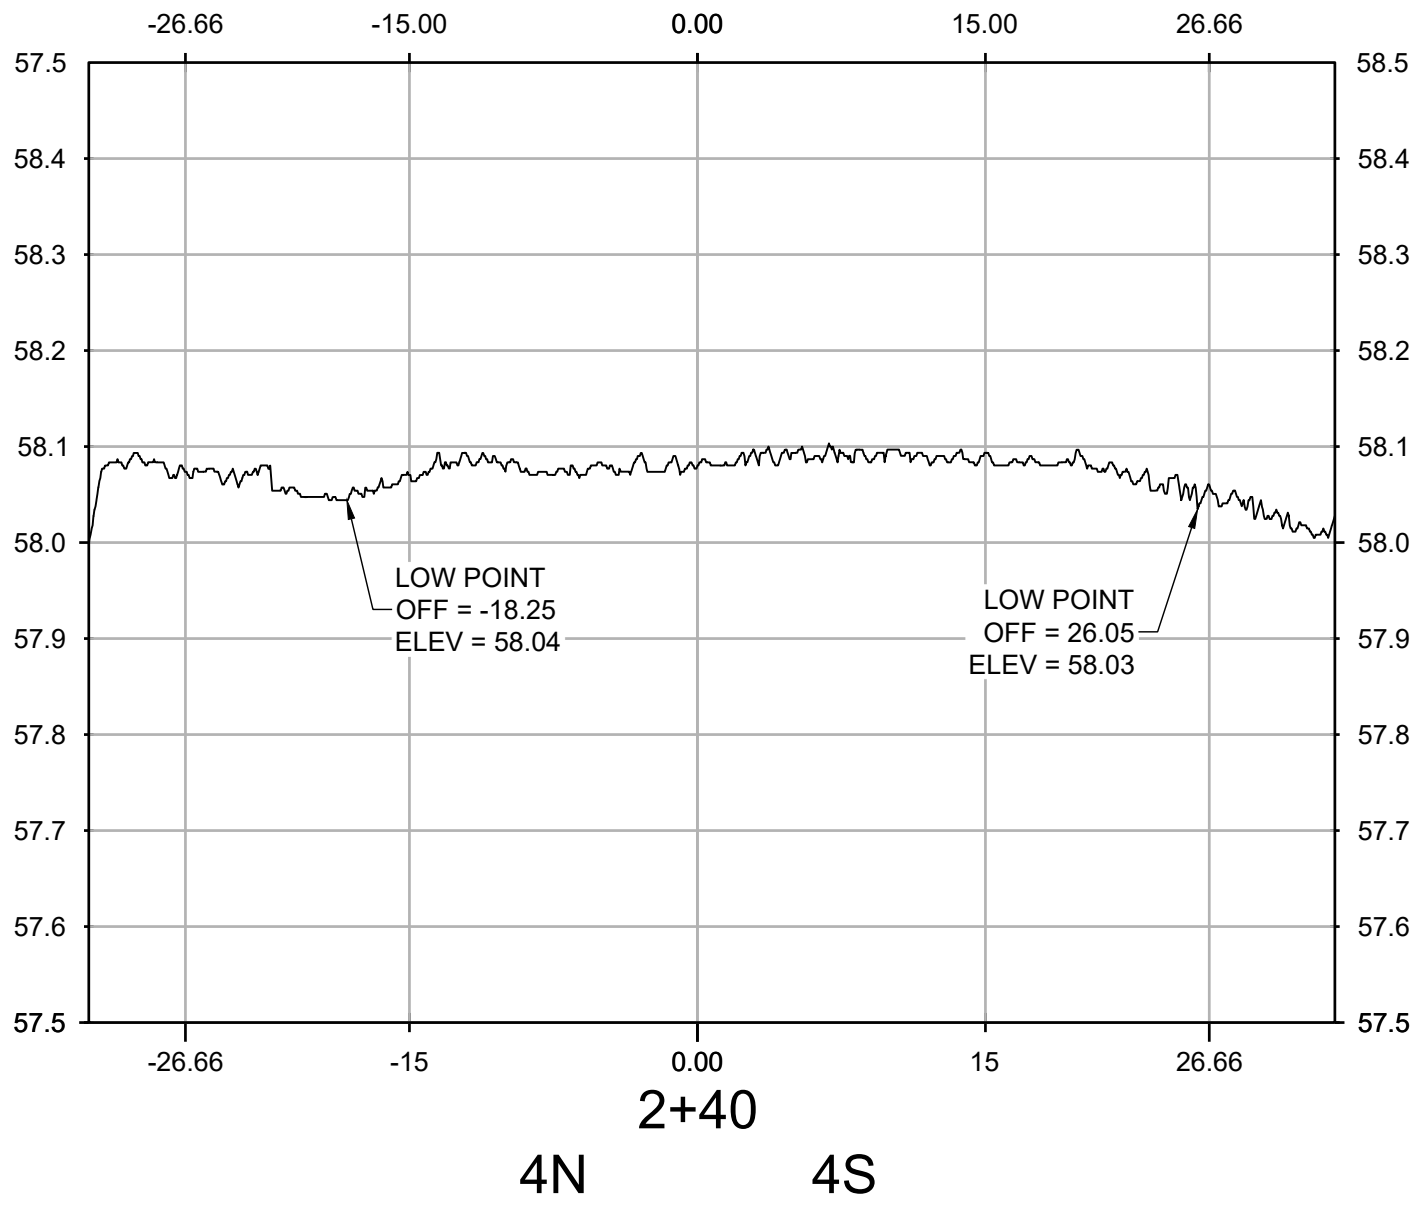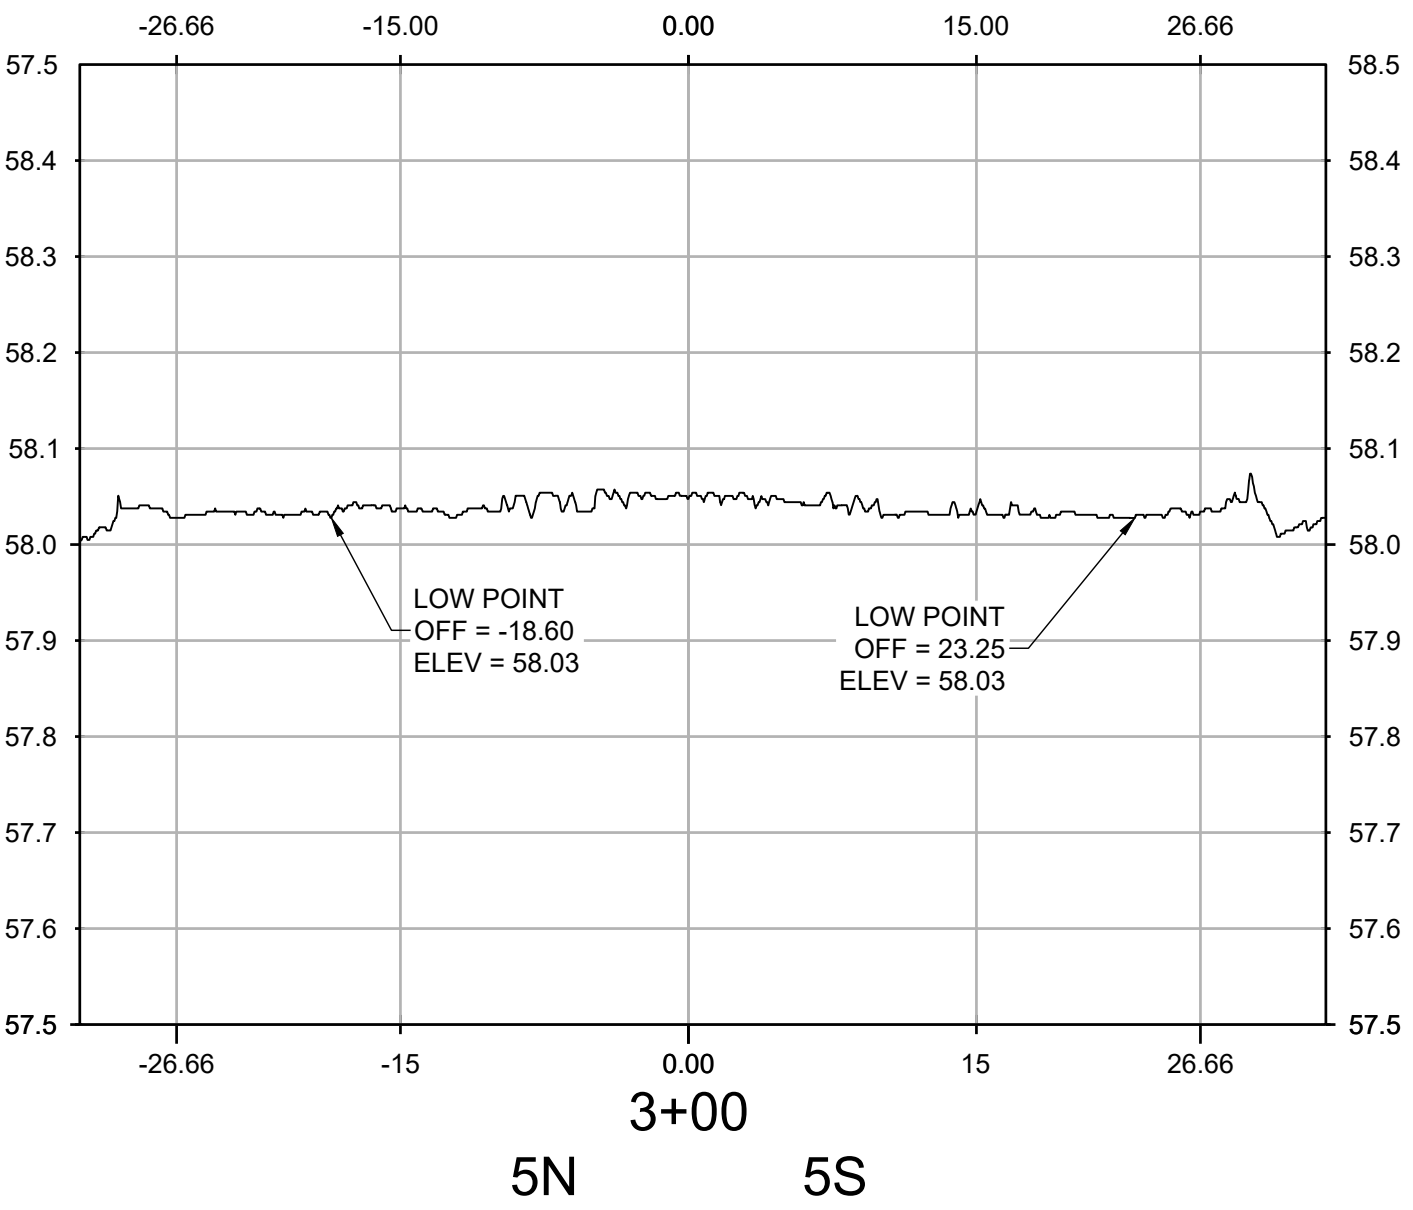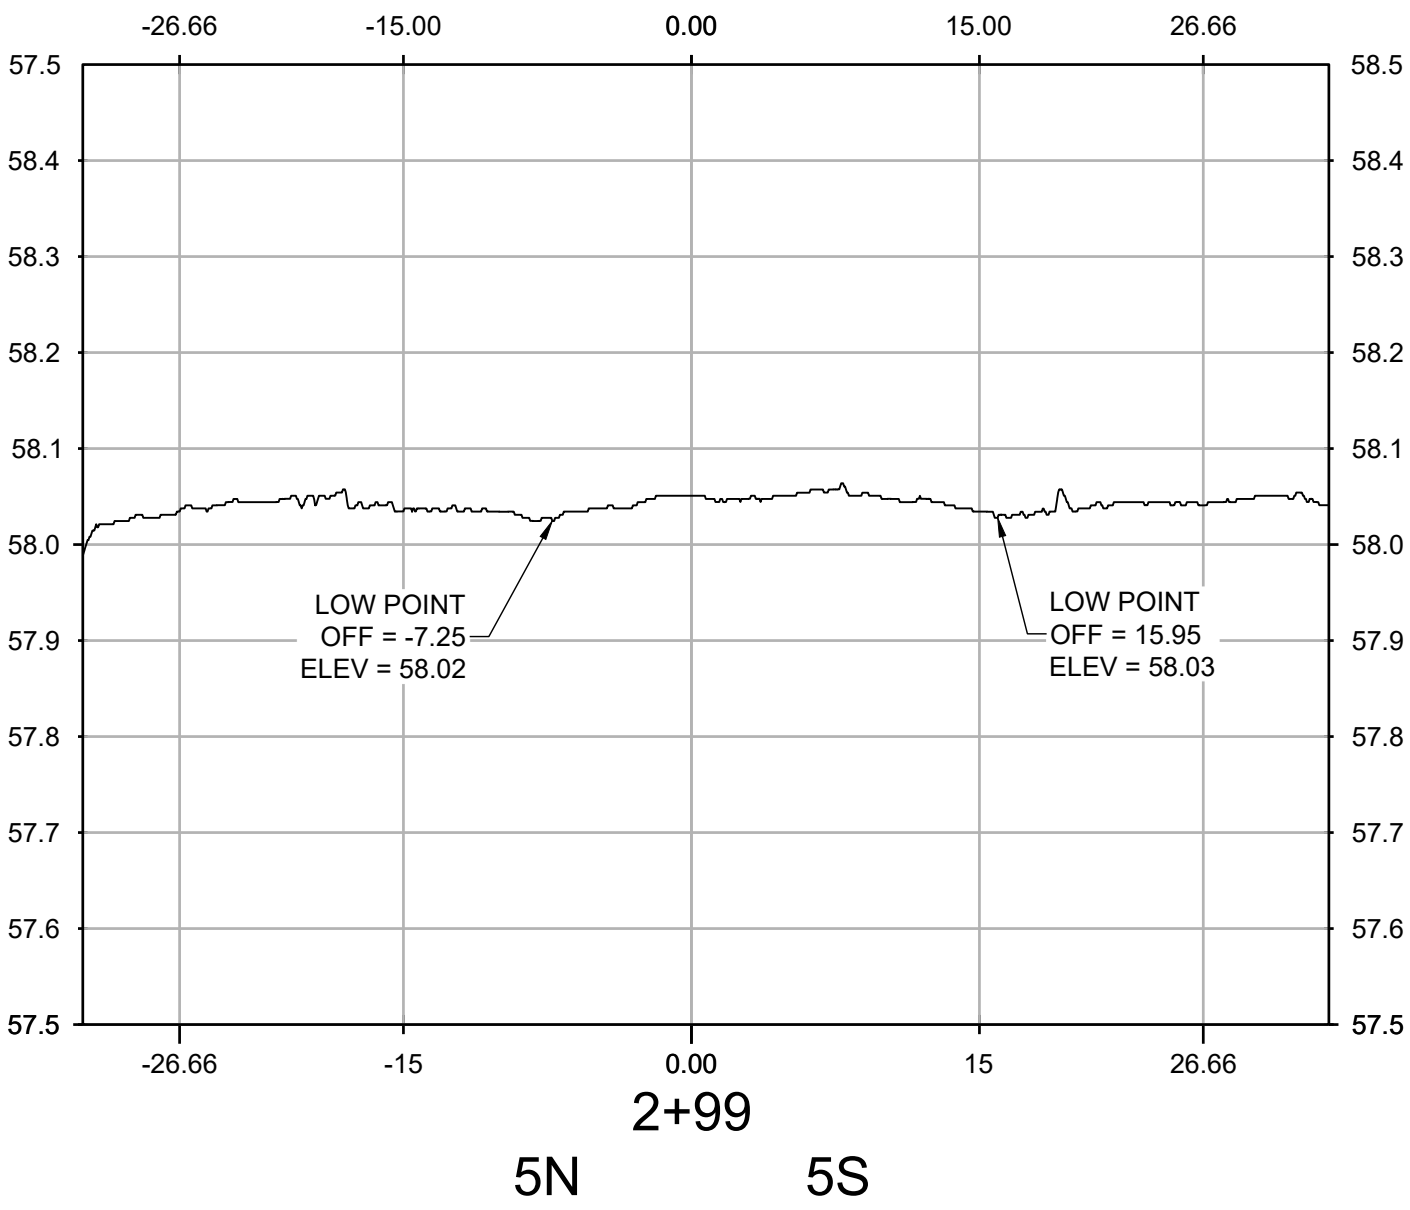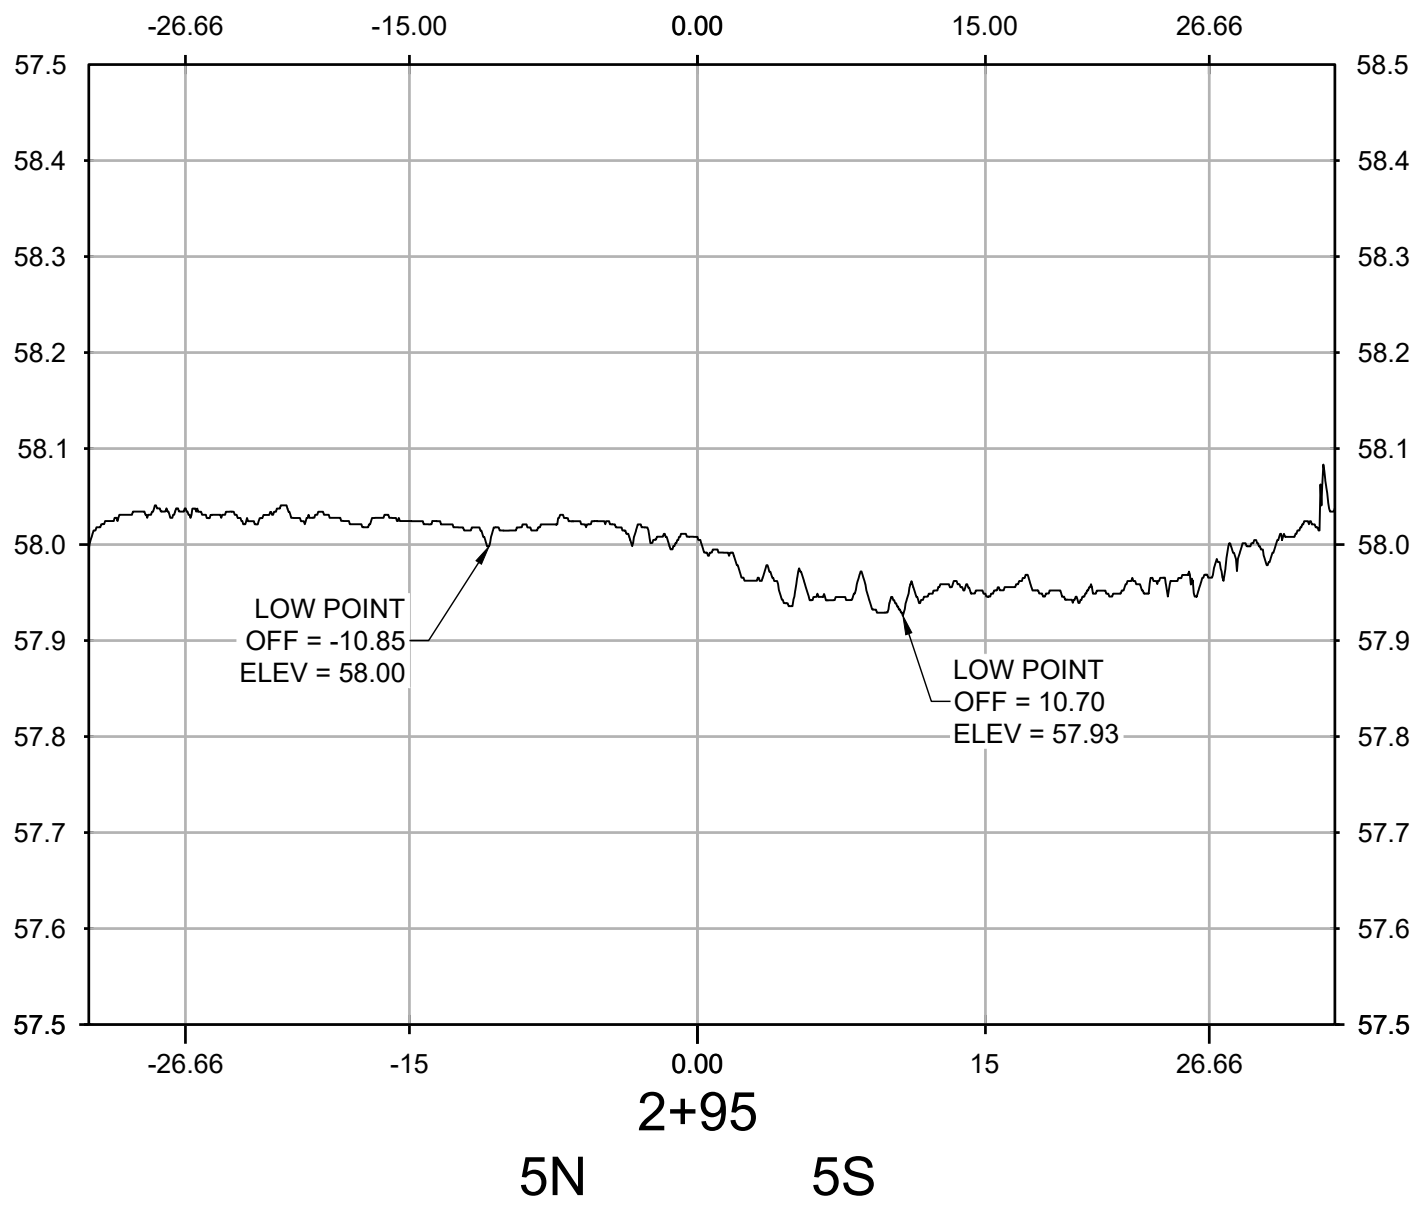


NO.	REVISIONS	DATE	BY	CHK	APR

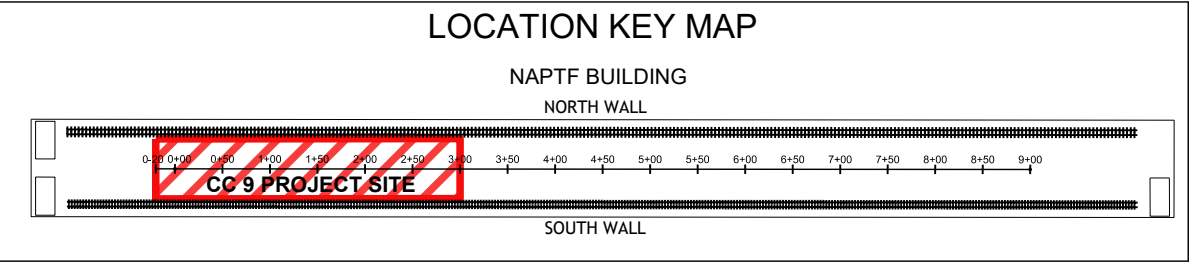

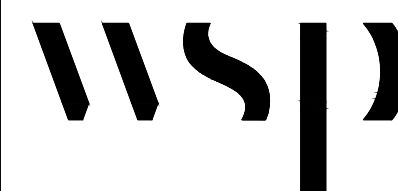

WSP USA Inc.
500 Summit Lake Drive,
Suite 450
Valhalla, NY 10595
914-747-1120

FOR



NATIONAL
AIRPORT PAVEMENT
TEST FACILITY
ATLANTIC CITY
AIRPORT
NEW JERSEY 08234

DRAWN	A. KANNAN	DATE	06/14/2021
CHECKED	C. UNZICKER	DATE	06/15/2021
FAA APPROVAL DATE:			
PROJECT NO: CC9		SIZE: ANSI D	SCALE: AS NOTED
		SHEET 6 OF 6	

BASELINE - TRANSVERSE PROFILES

200928 PRE TRAFFIC BASELINE ROUND 1