
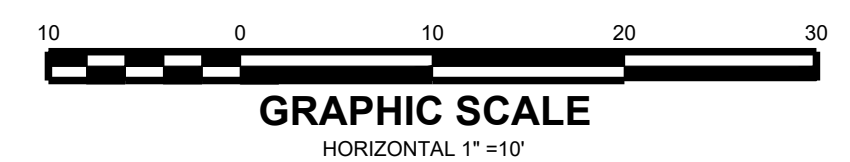
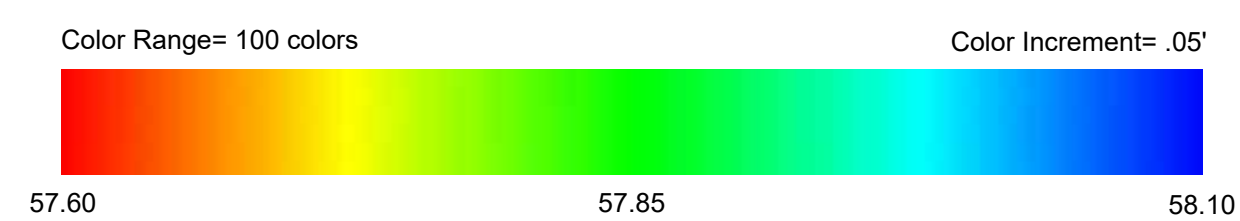
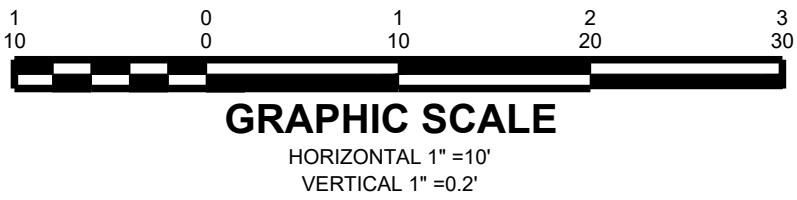
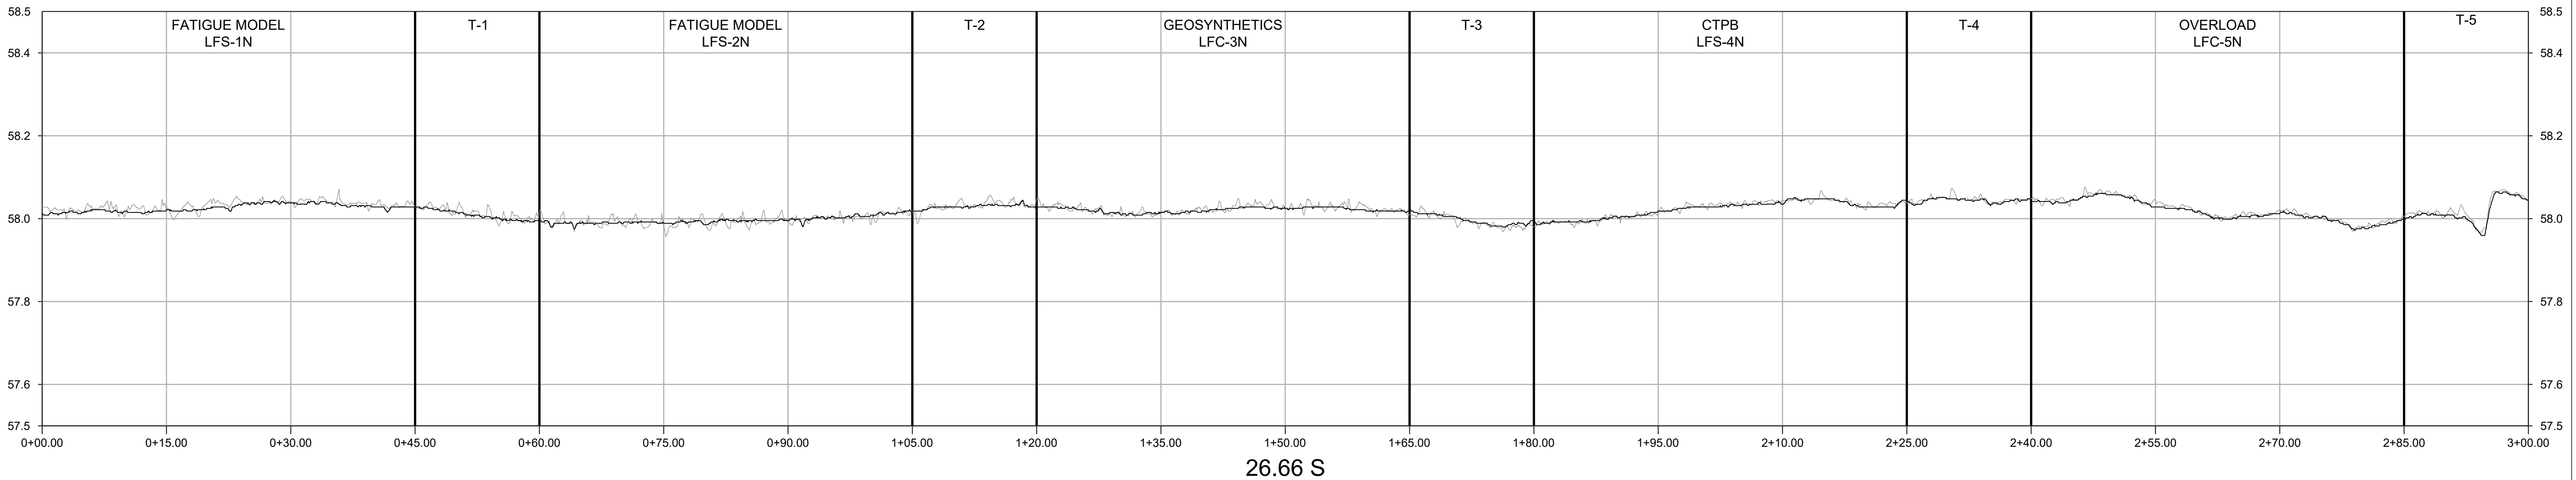
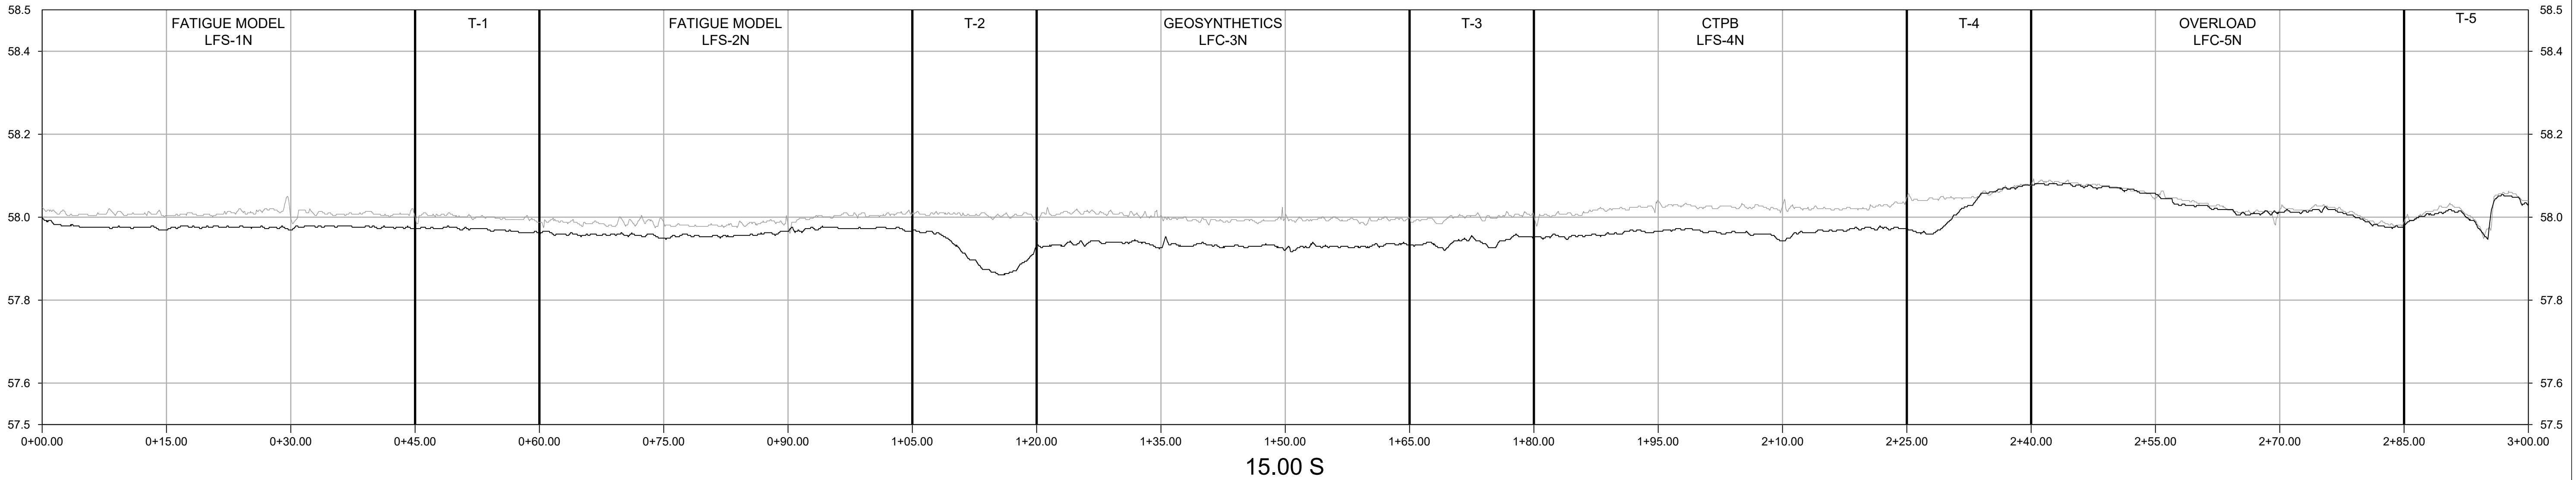


**NOTES:**



1. THE COLOR MAP ABOVE DEPICTS DATA OBTAINED ON 05/07/2021 THROUGH THE USE OF A HIGH DEFINITION LASER SCAN.
2. THE PROFILES SHOWN IN SHEETS 2 THROUGH 6 COMPARE TWO SET OF HIGH DEFINITION LASER SCANS:
  - A) GREY = 04/02/2021
  - B) BLACK = 05/07/2021
3. HORIZONTAL AND VERTICAL INFORMATION IS BASED UPON INFORMATION PROVIDED IN DIGITAL CAD FILE NAMED CC09-DEMO-ABL.T.dwg.

[illegible]










CAD FILE: 20210517\_FAA-ATRD-WS5.DWG

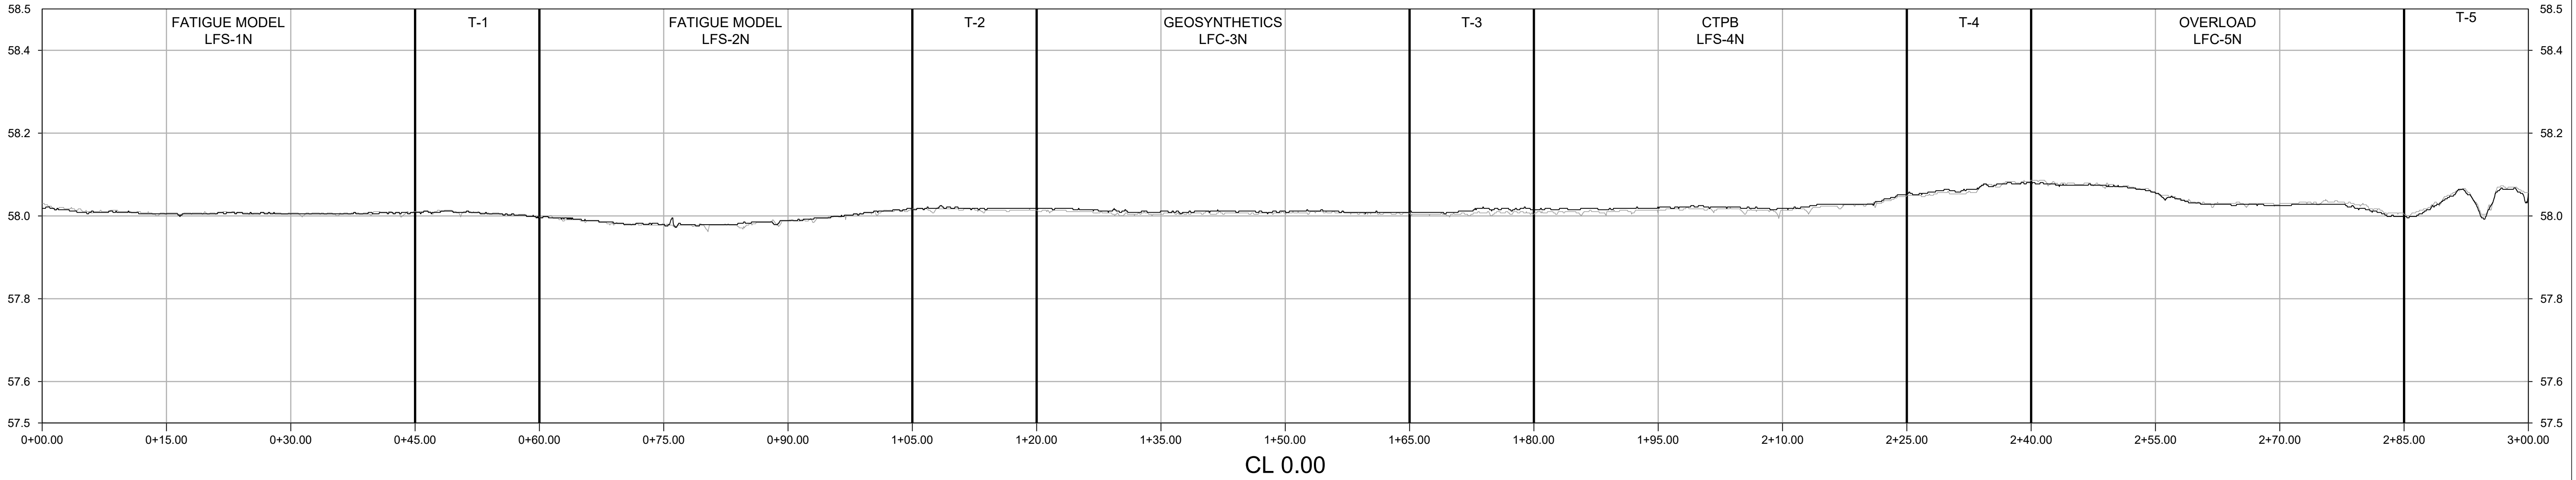


						<div>LOCATION KEY MAP</div> <div><div>NAPTf BUILDING</div><div>NORTH WALL</div><div><div><div></div><div></div><div></div><div></div><div></div><div></div><div></div><div></div><div></div><div></div><div></div><div></div><div></div><div></div><div></div><div></div><div></div><div></div><div></div><div></div><div></div><div></div><div></div><div></div><div></div><div></div><div></div><div></div><div></div><div></div><div></div><div></div><div></div><div></div><div></div><div></div><div></div><div></div><div></div><div></div><div></div><div></div><div></div><div></div><div></div><div></div><div></div><div></div><div></div><div></div><div></div><div></div><div></div><div></div><div></div><div></div><div></div><div></div><div></div><div></div><div></div><div></div><div></div><div></div><div></div><div></div><div></div><div>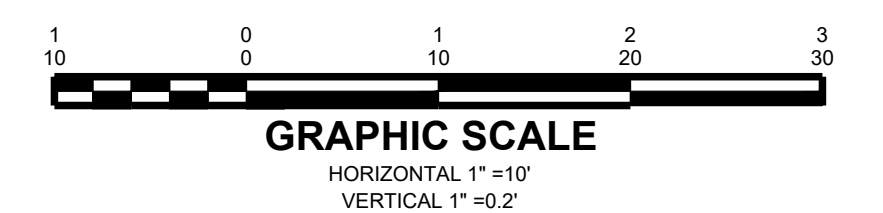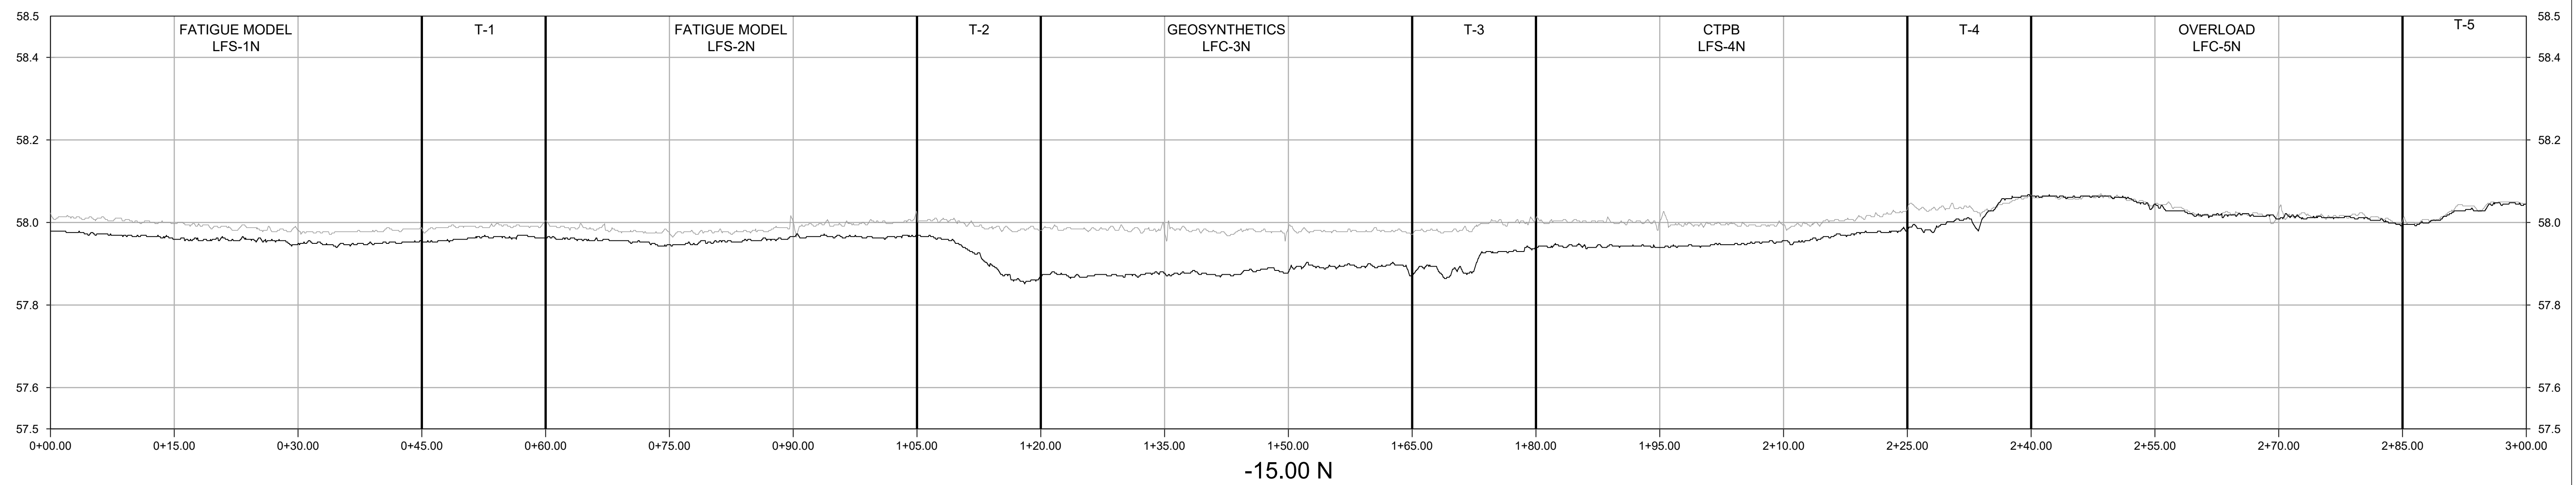
[illegible]



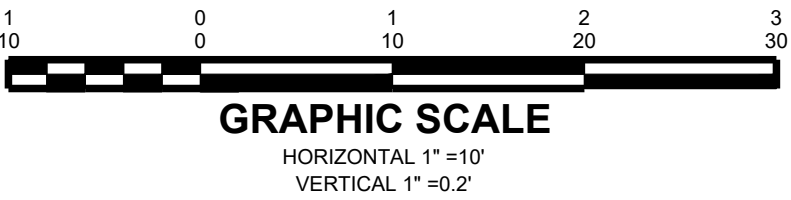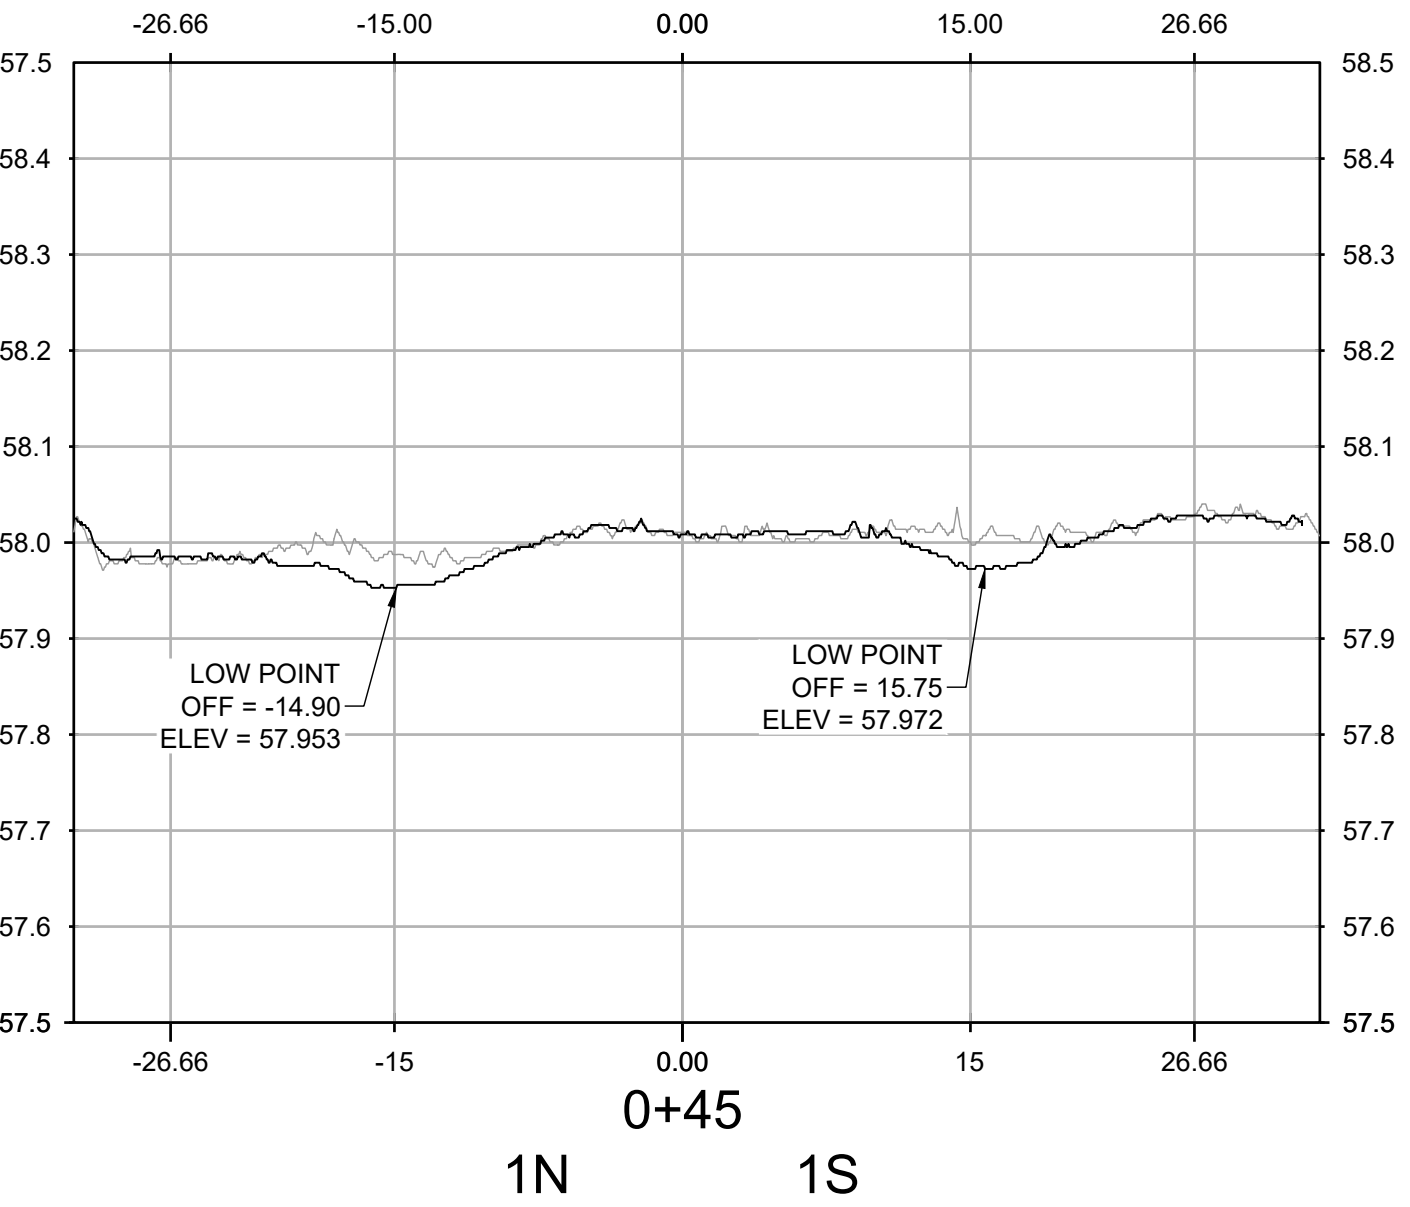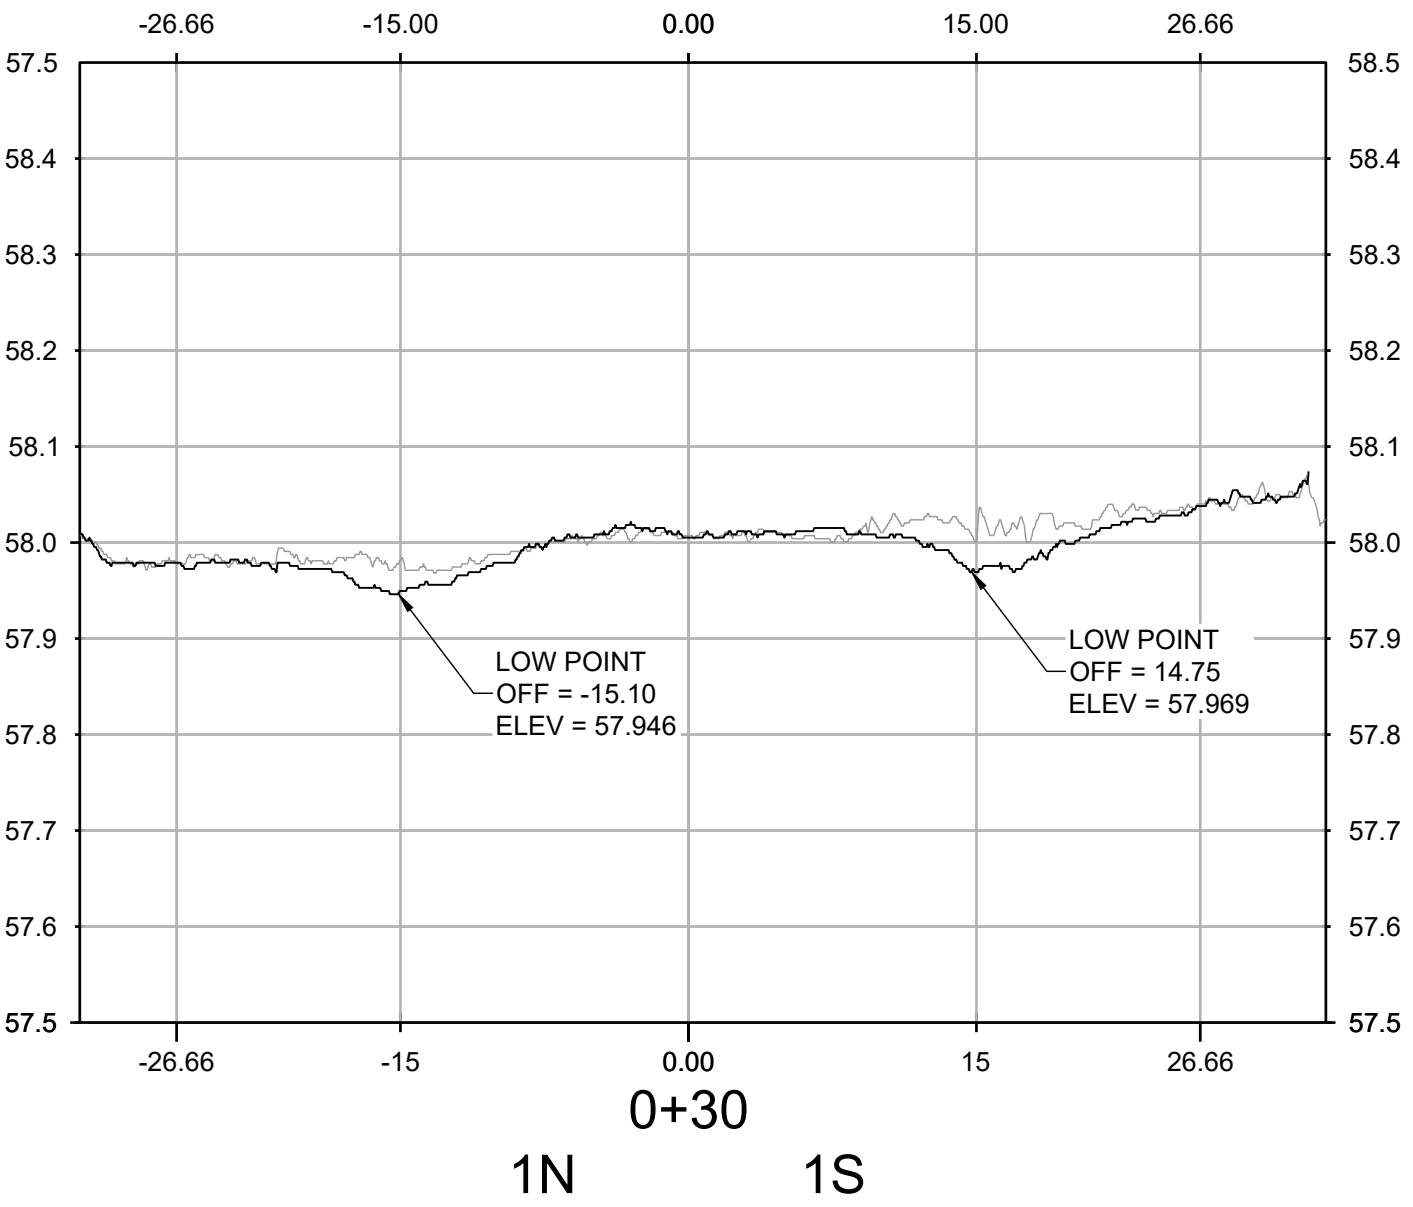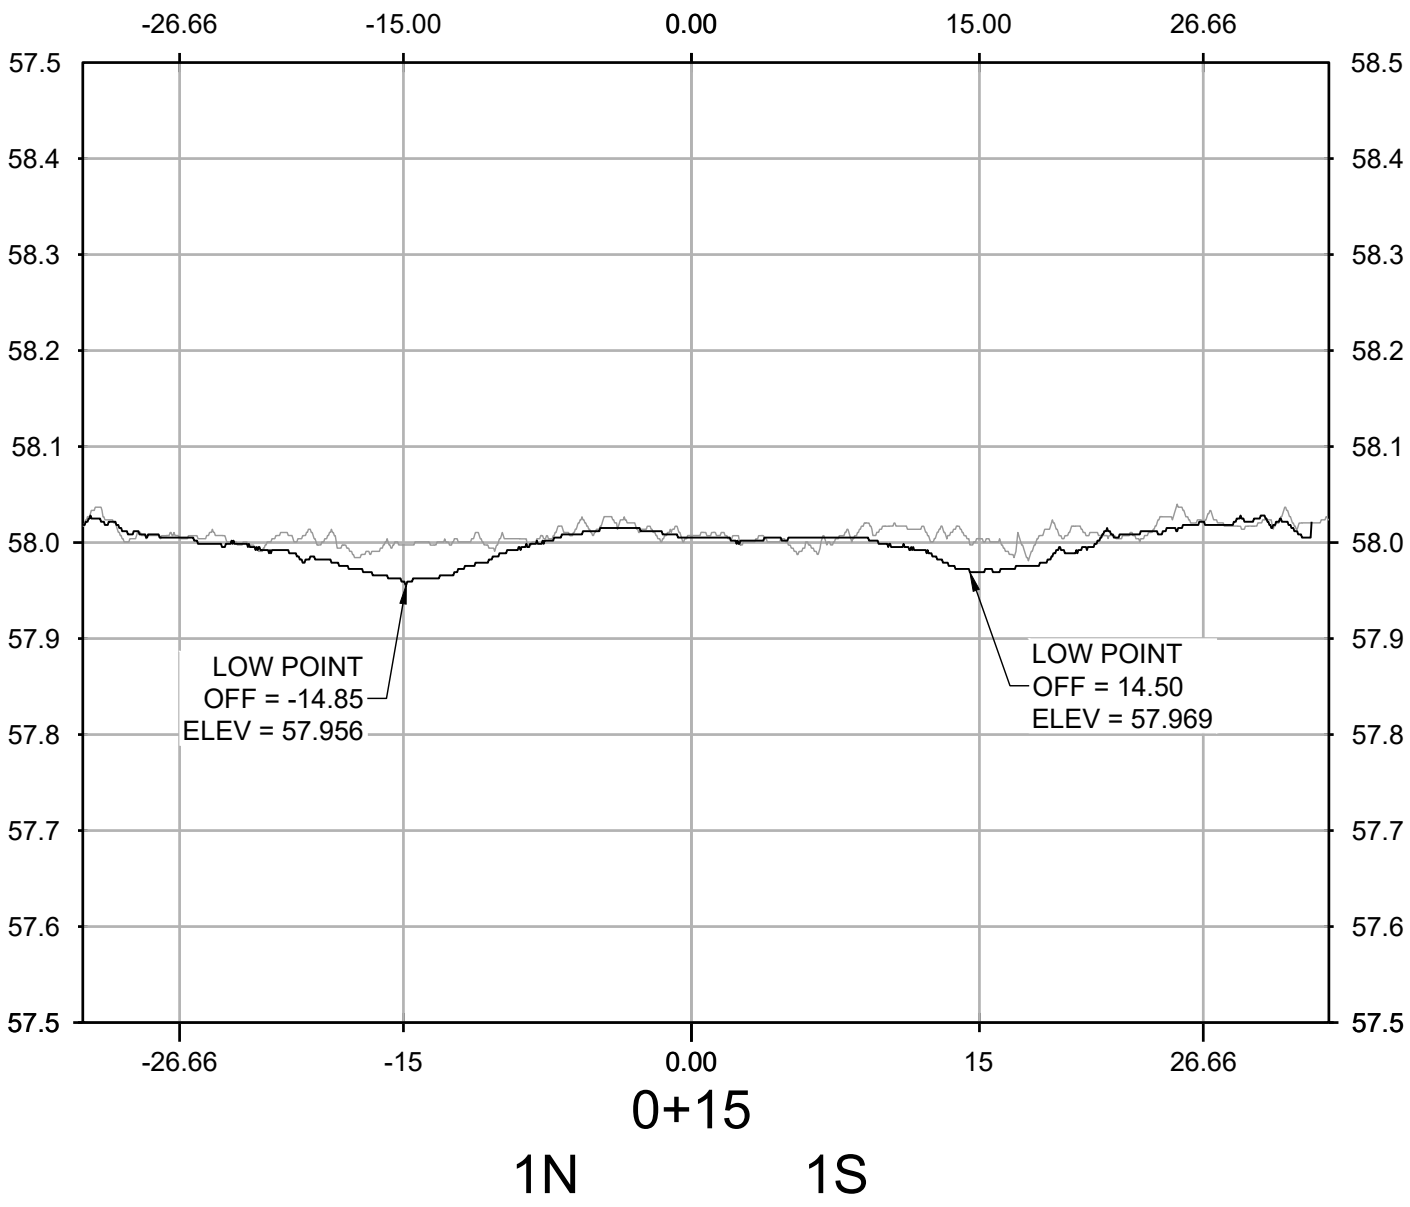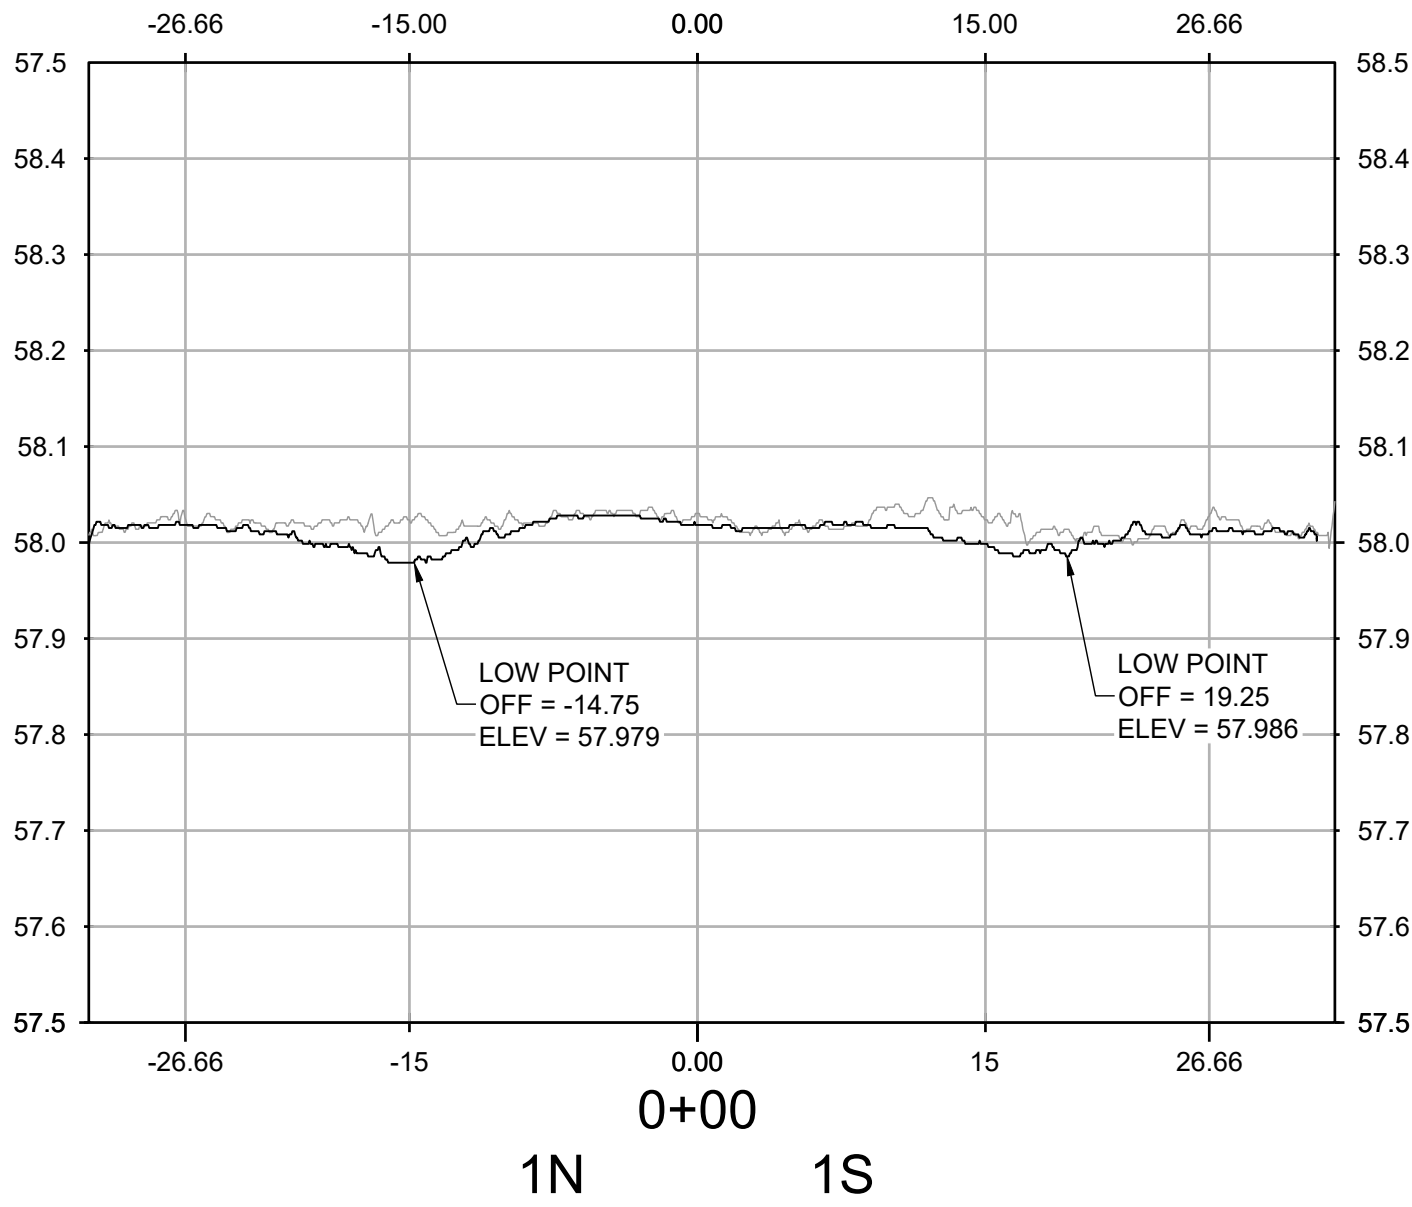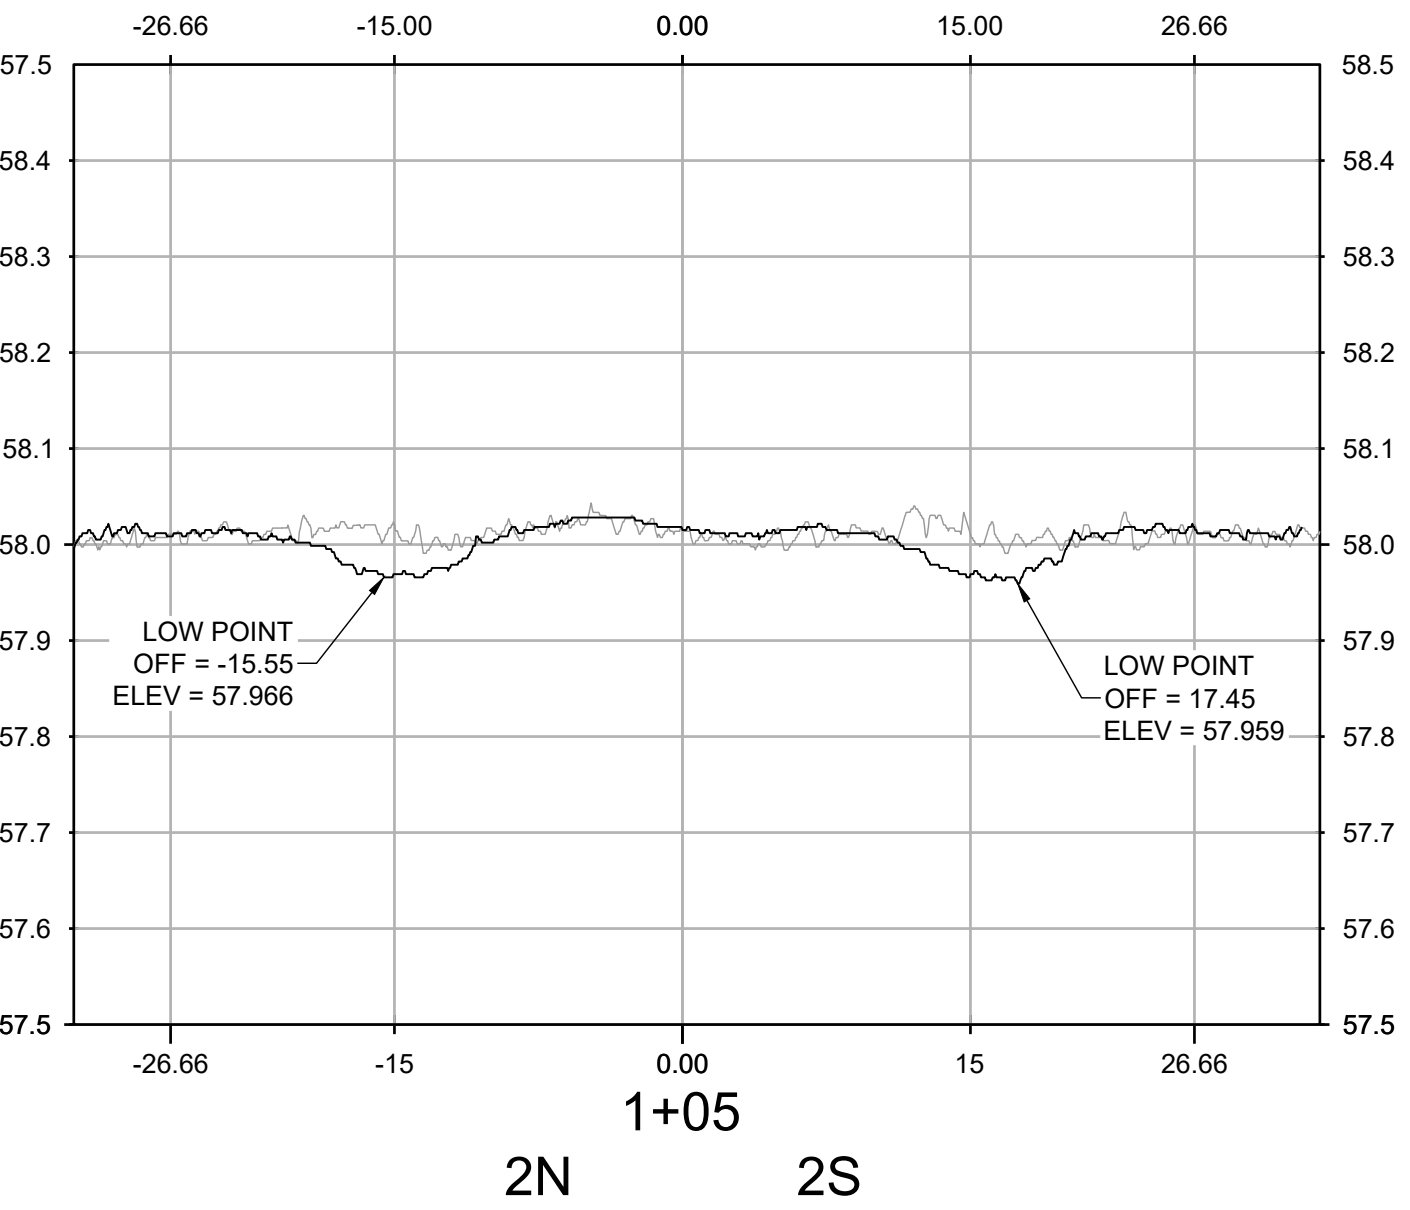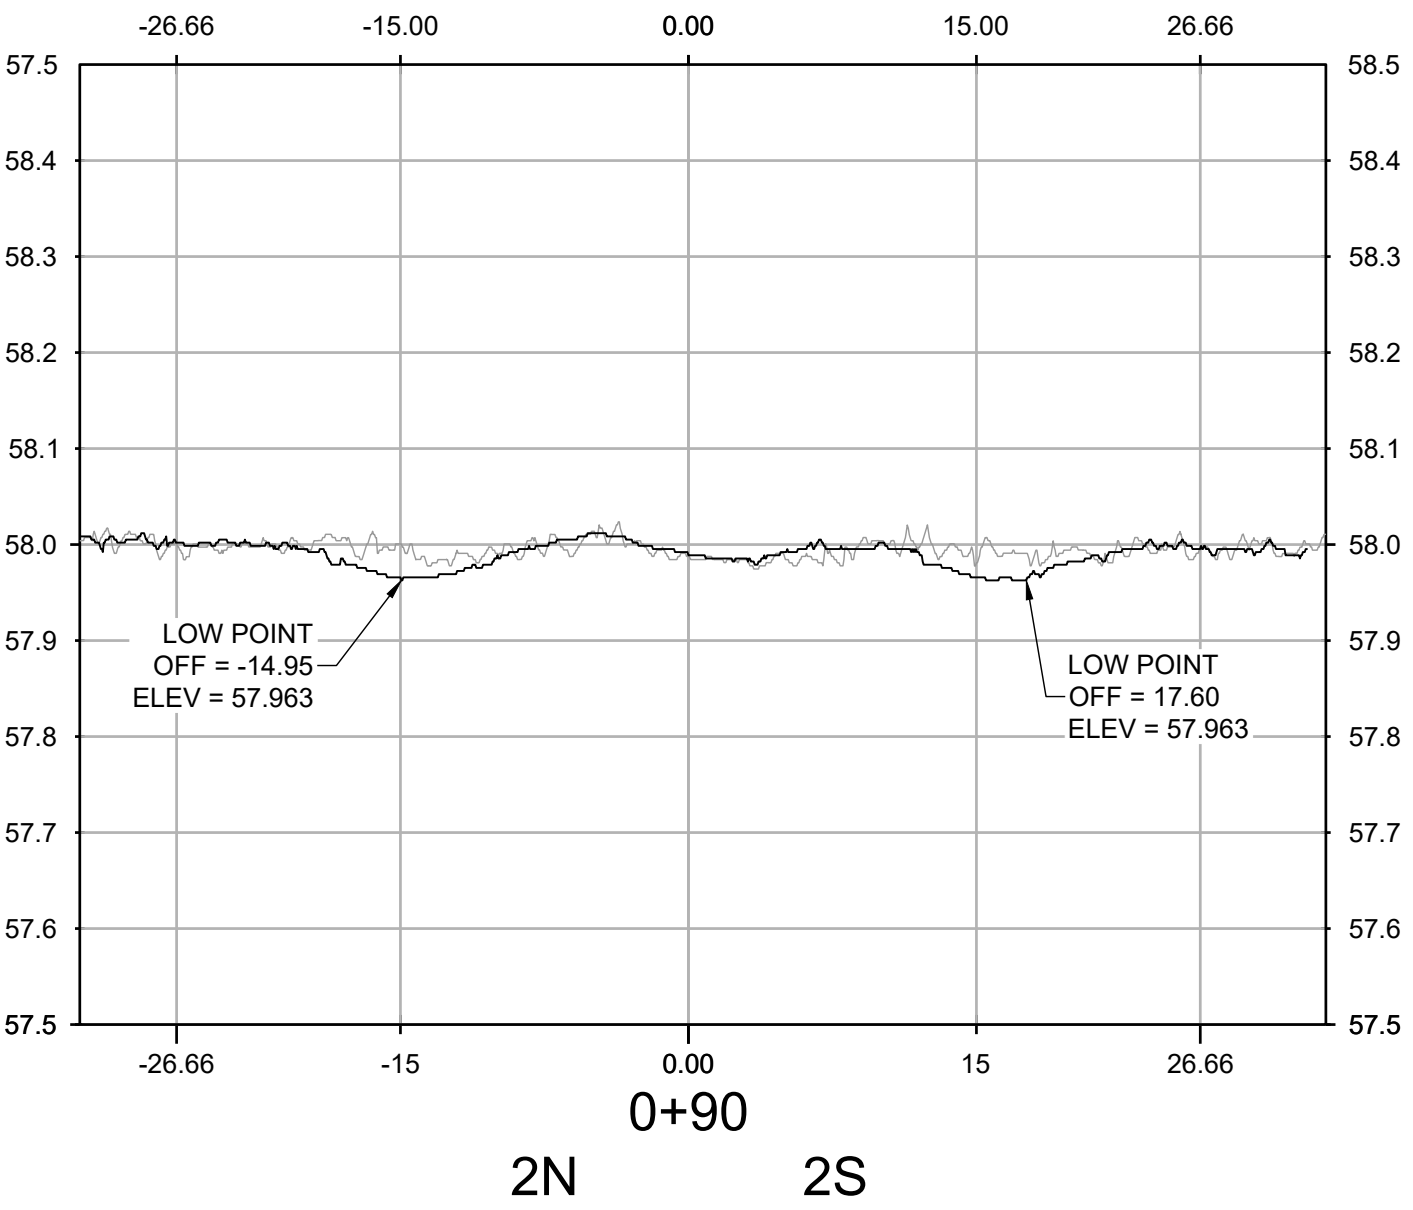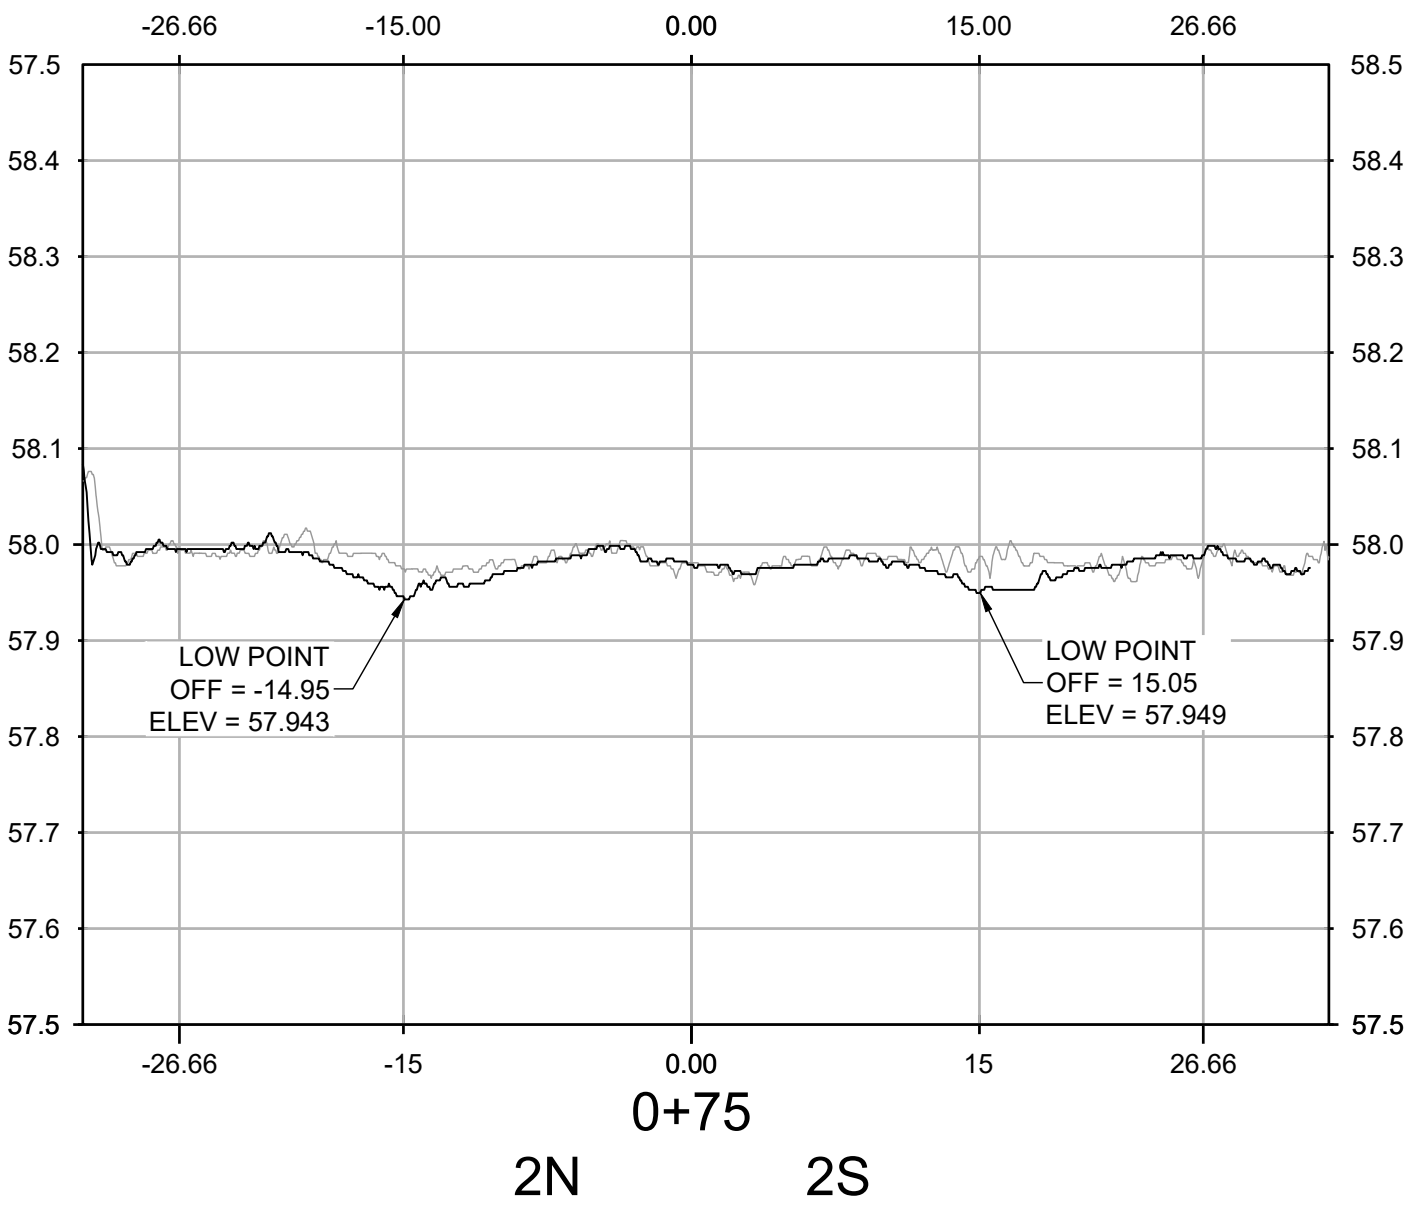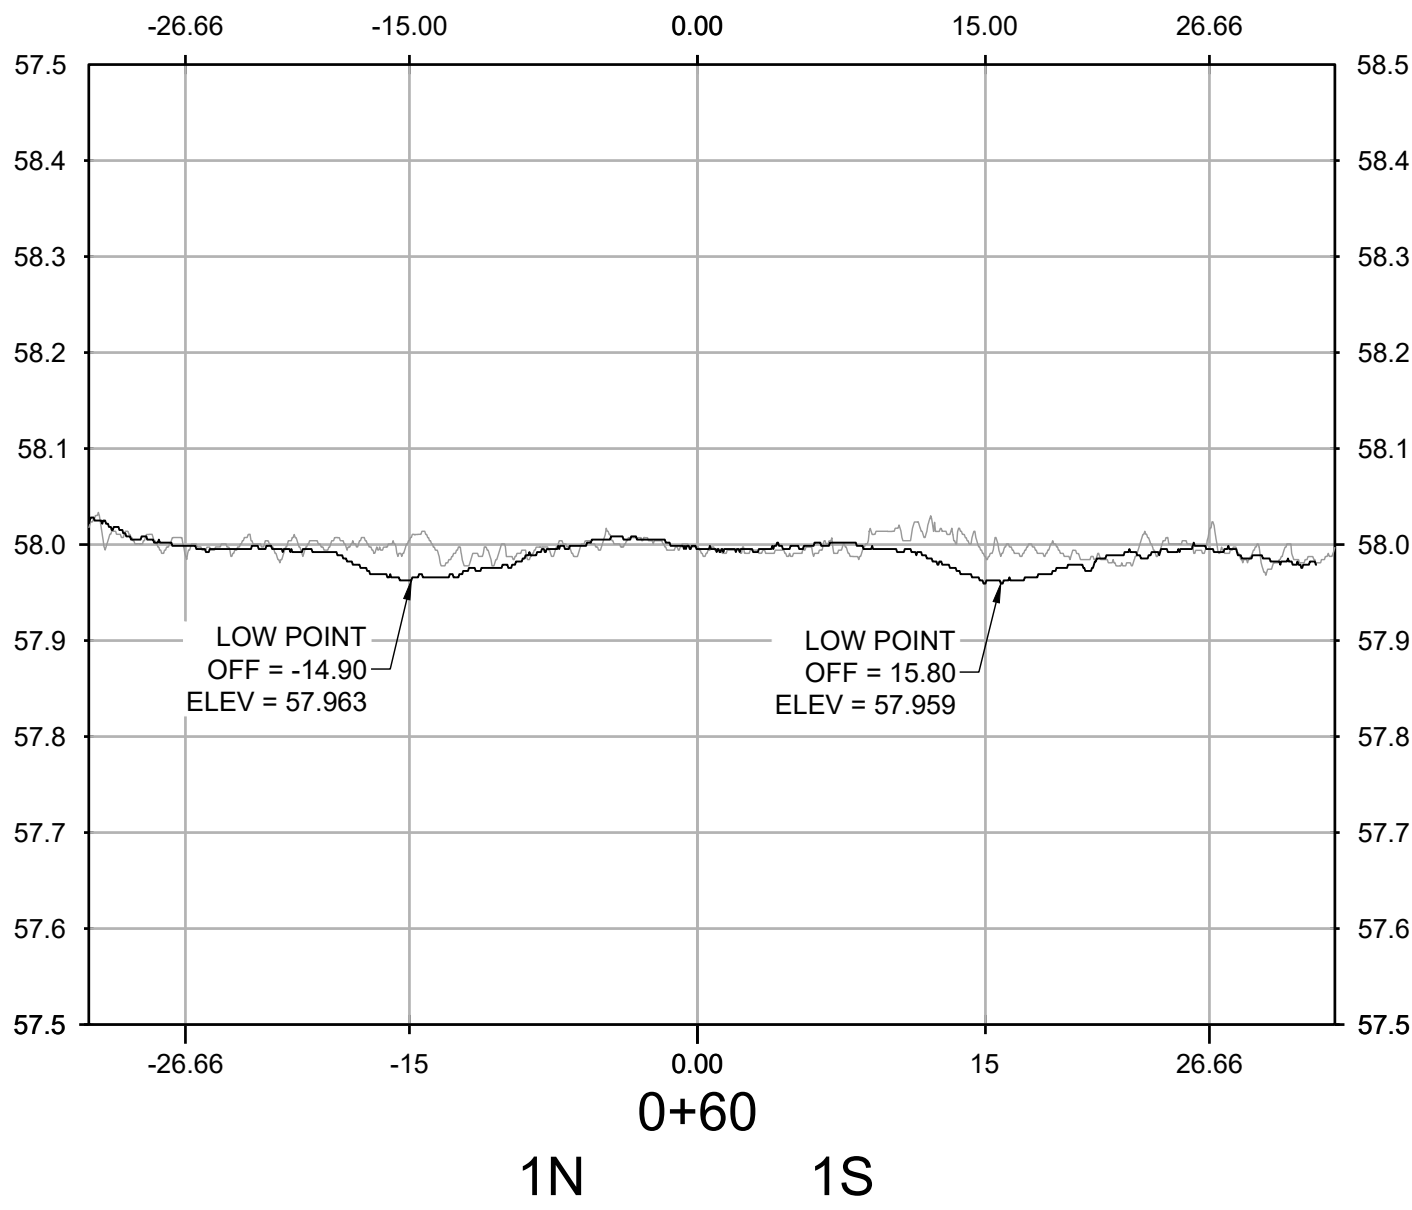


NO.	REVISIONS	DATE	BY	CHK	APR

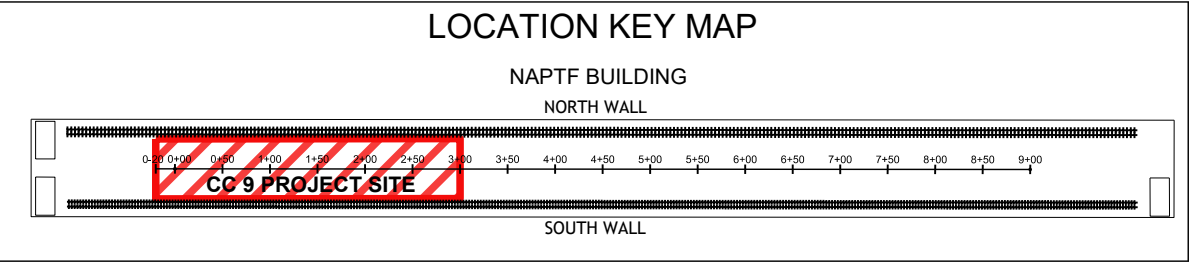

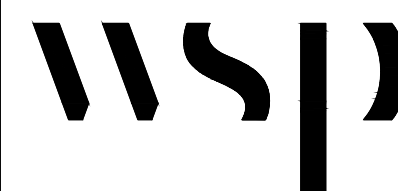

WSP USA Inc.  
500 Summit Lake Drive,  
Suite 450  
Valhalla, NY 10595  
914-747-1120

FOR



NATIONAL  
AIRPORT PAVEMENT  
TEST FACILITY  
ATLANTIC CITY  
AIRPORT  
NEW JERSEY 08234

	NAME	DATE
DRAWN	A. KANNAN	05/24/2021
CHECKED	C. UNZICKER	05/25/2021
FAA APPROVAL DATE:		

PROJECT NO: CC9

SIZE: ANSI D










SCALE: AS NOTED

SHEET 4 OF 6


TRANSVERSE PROFILES

210507 TRAFFIC WEEKLY SCAN 5

CAD FILE: 20210517\_FAA-ATRD-WS5.DWG

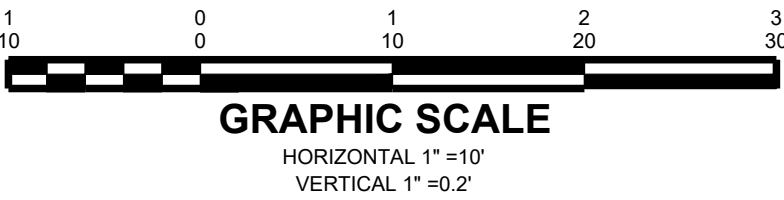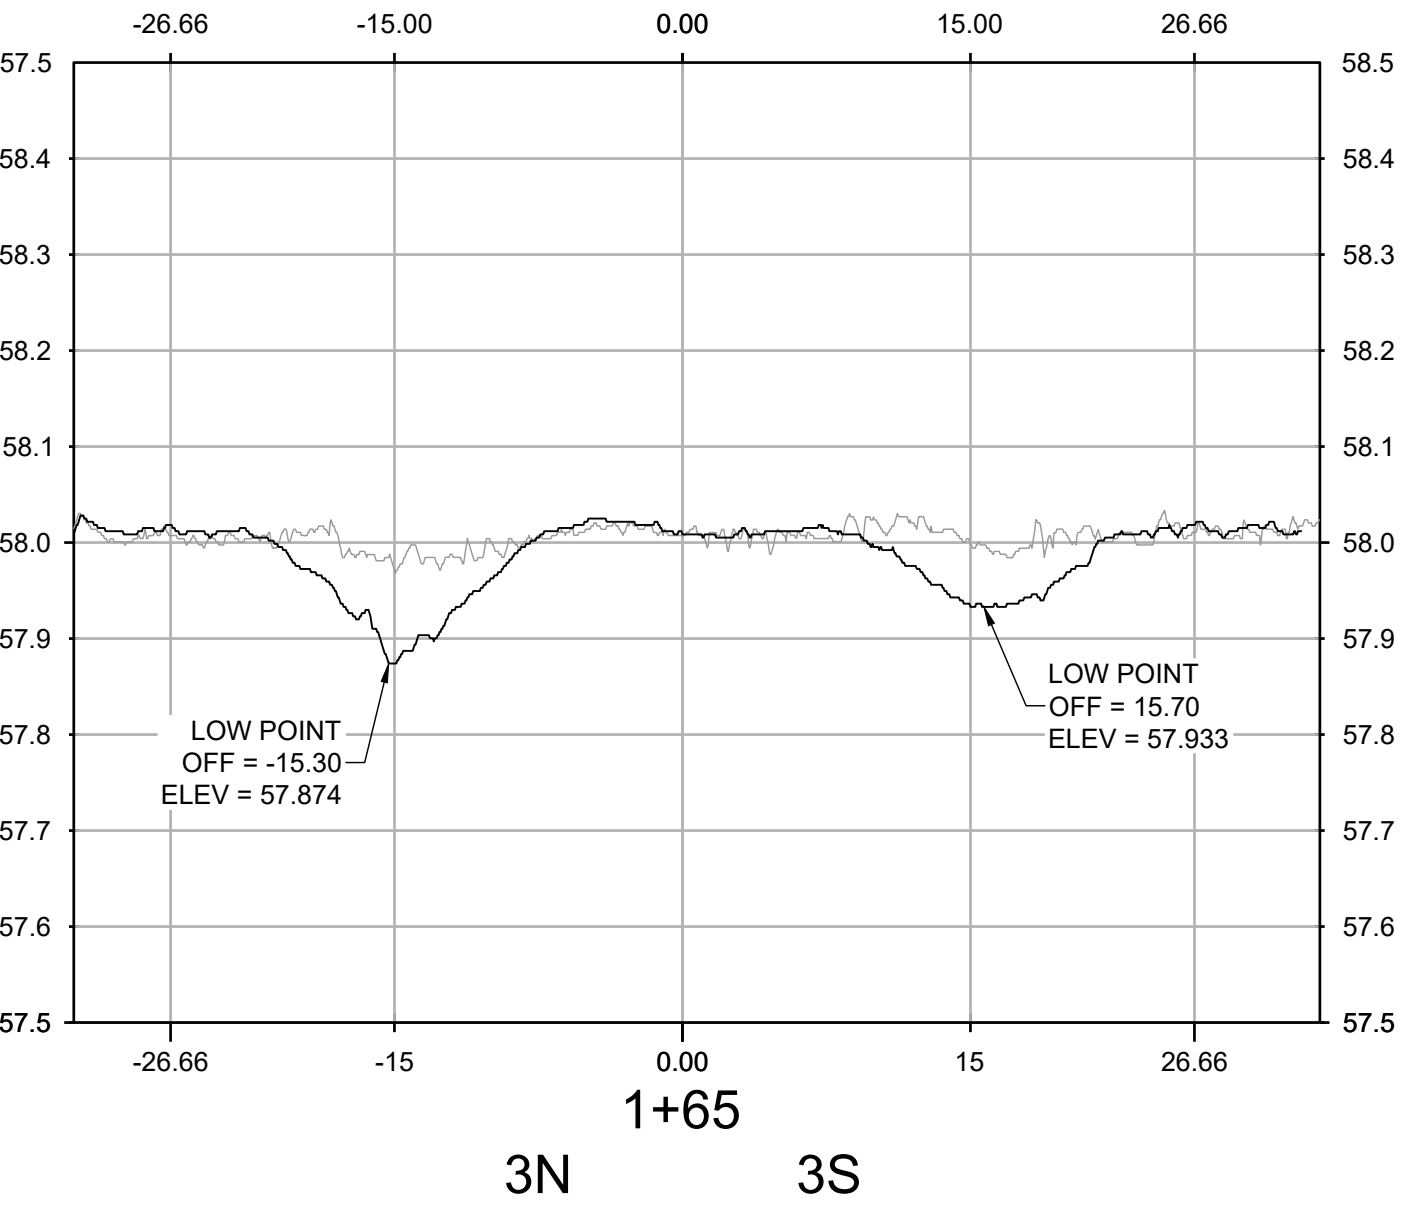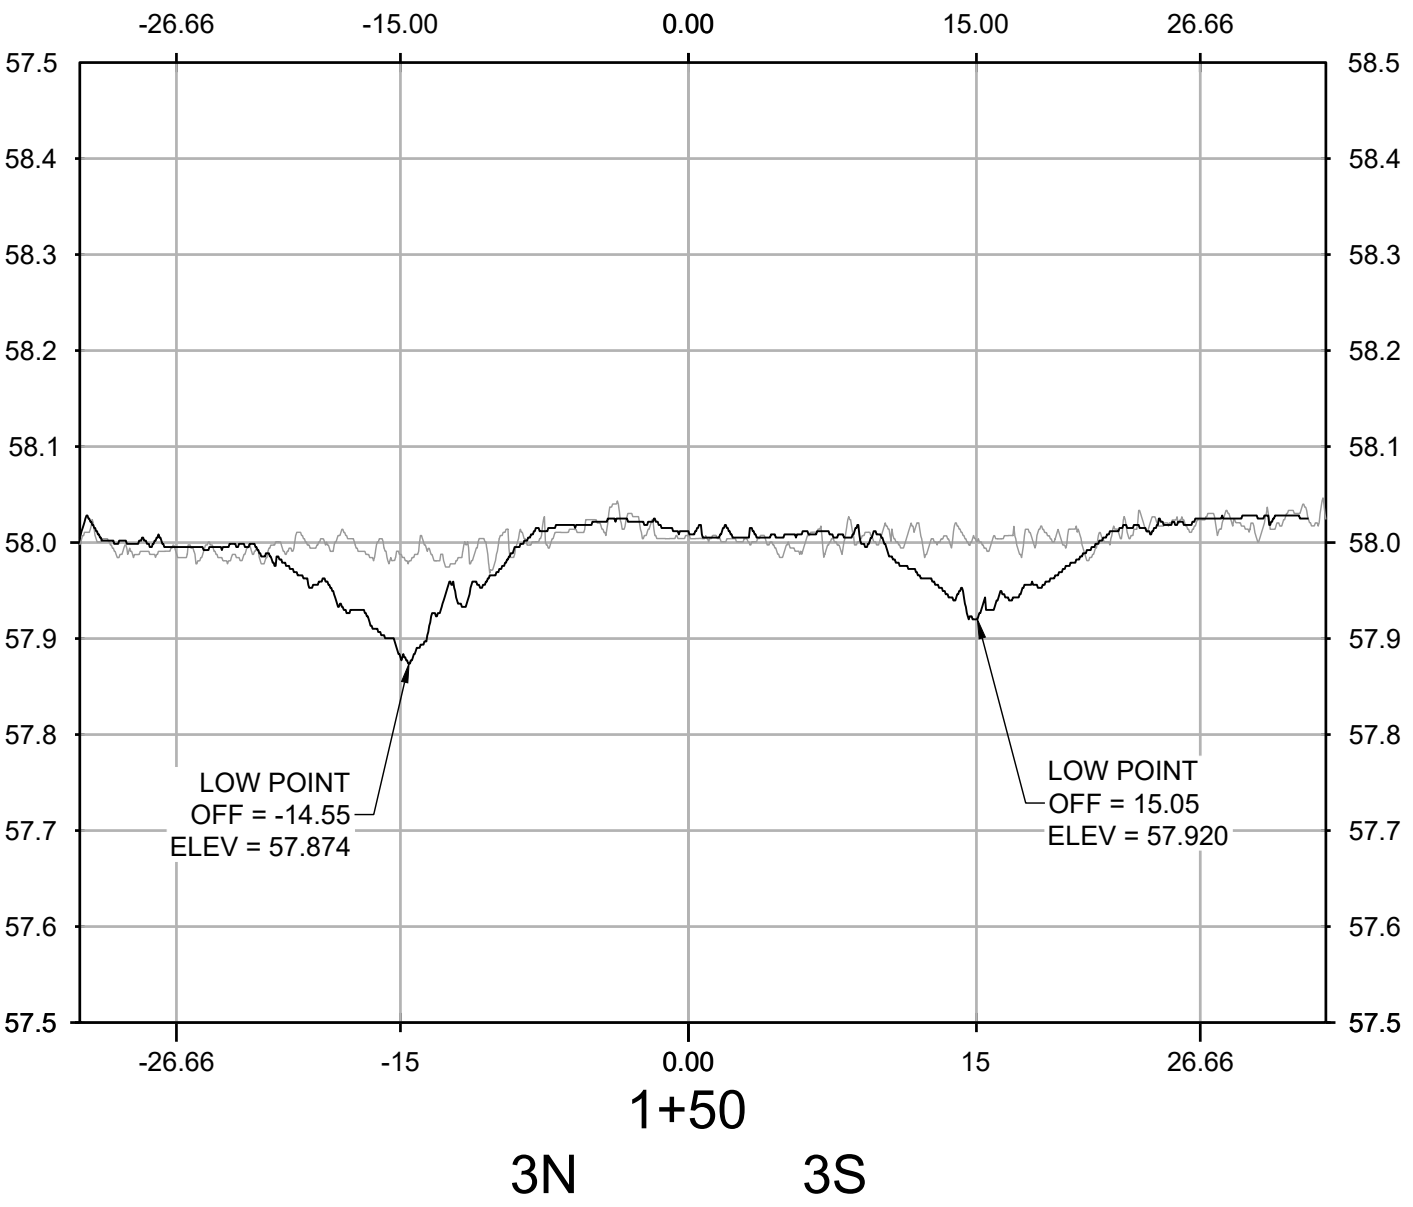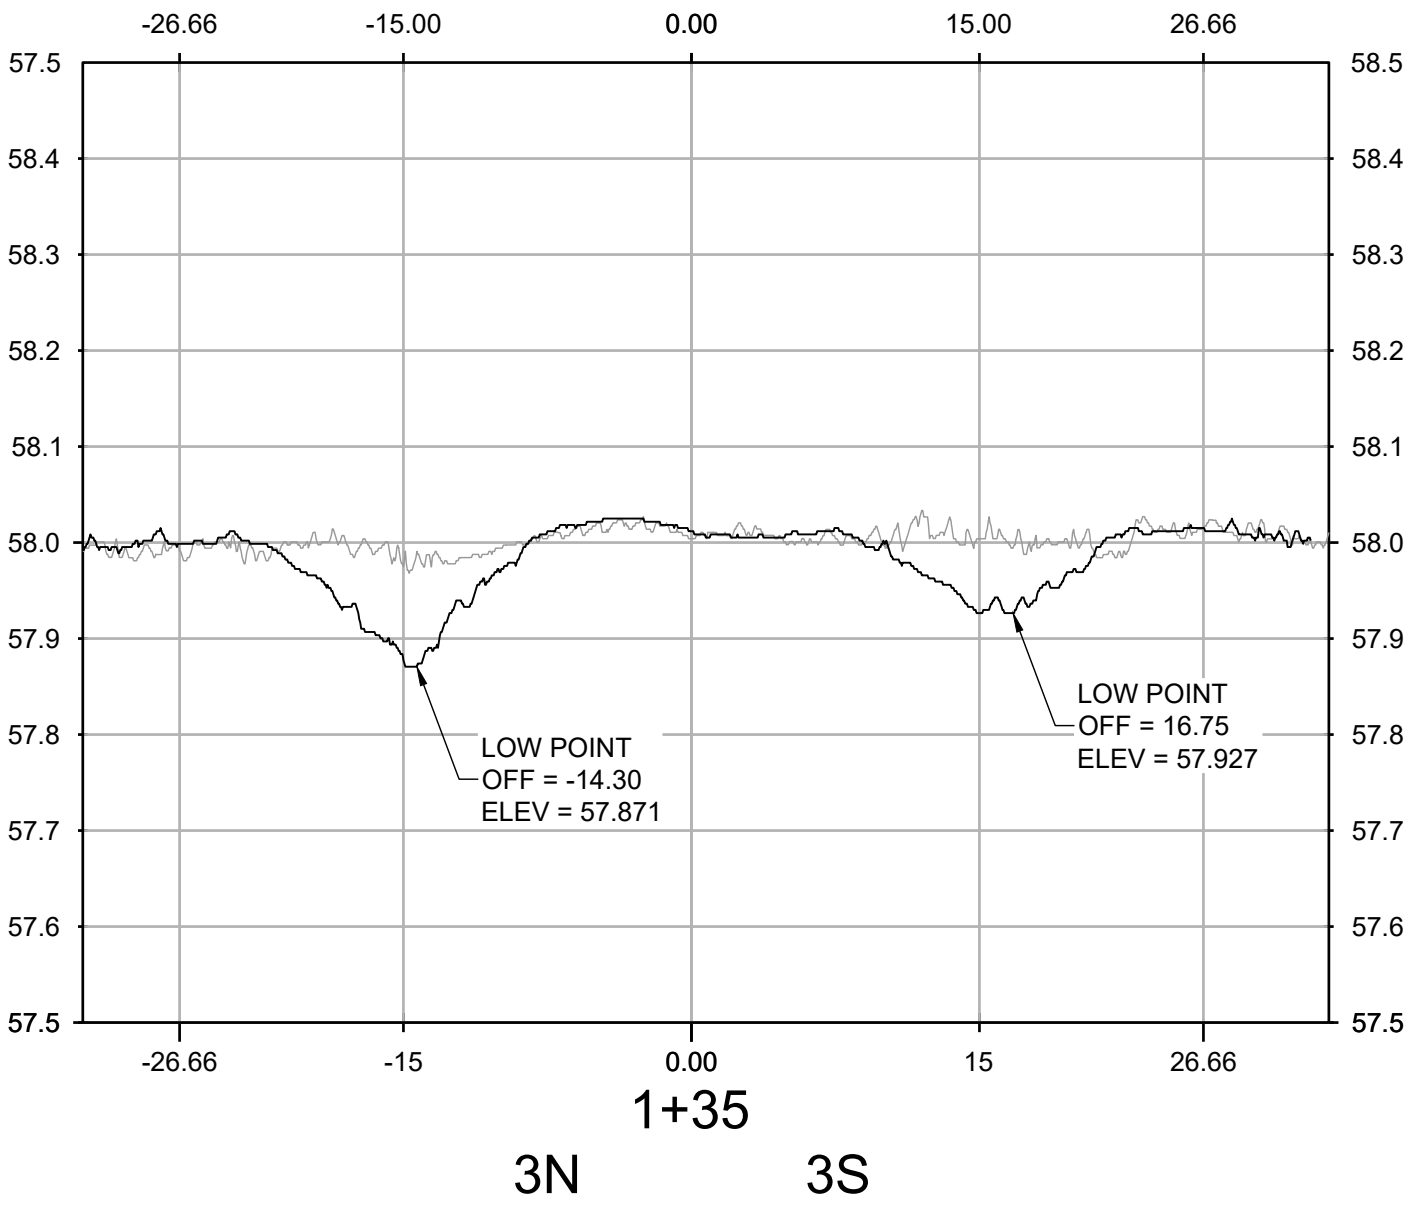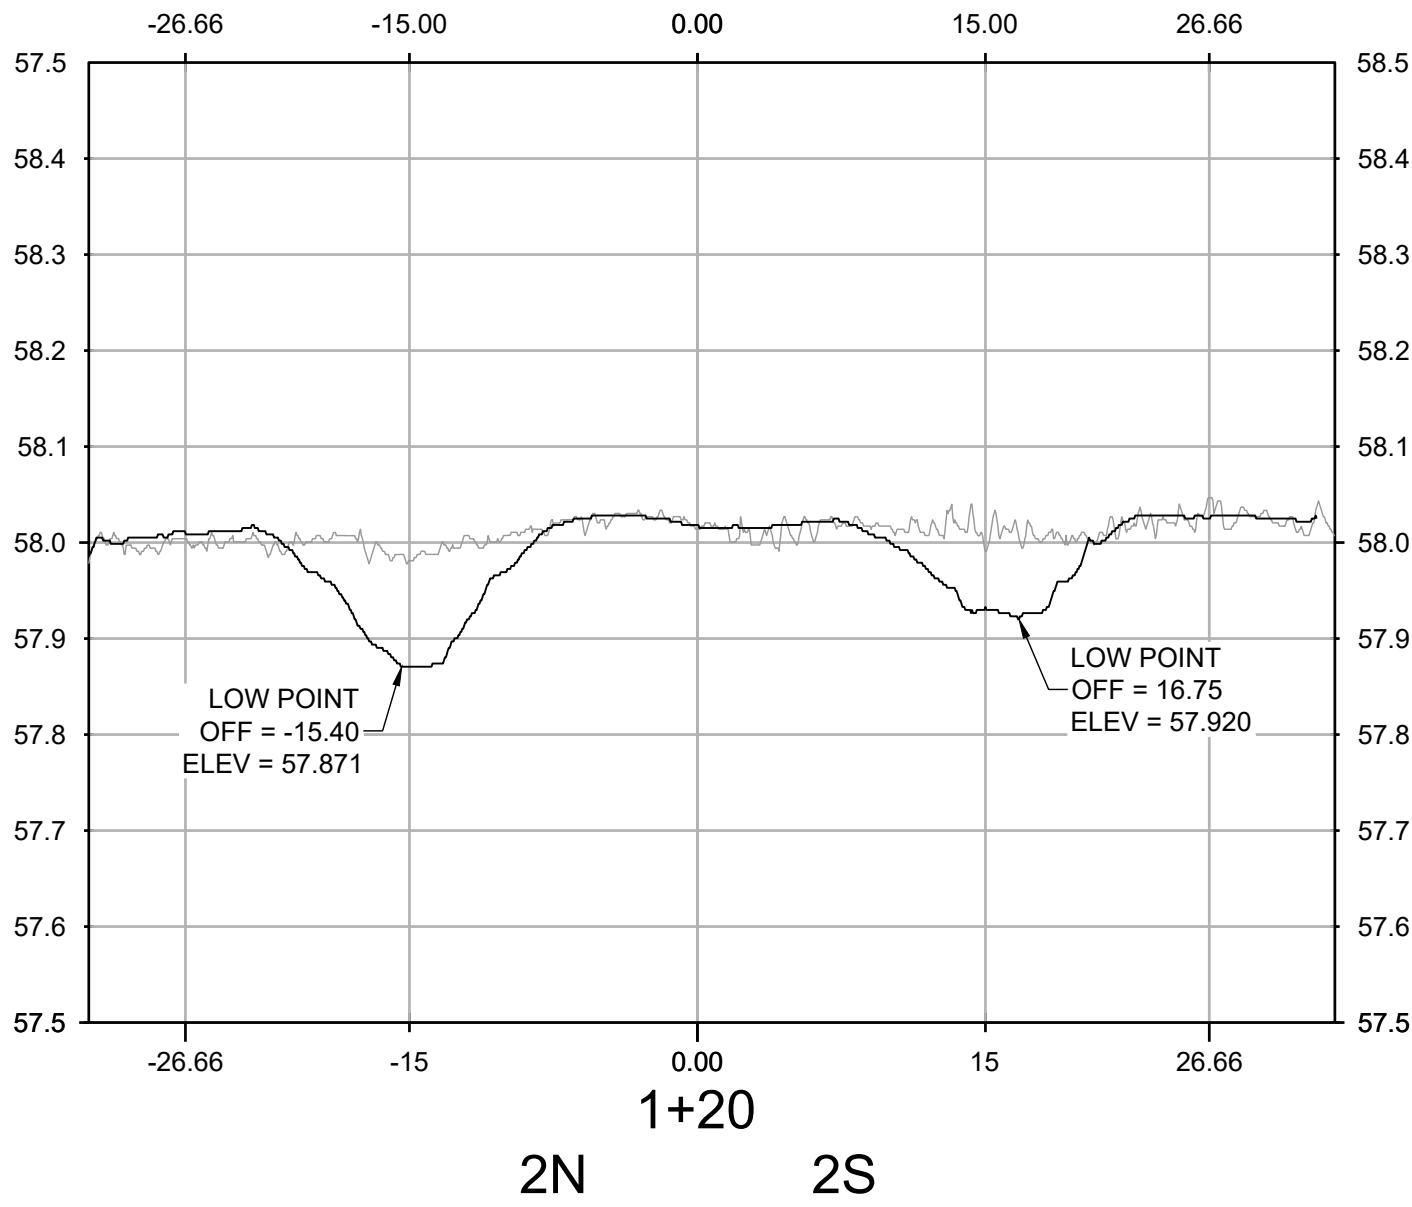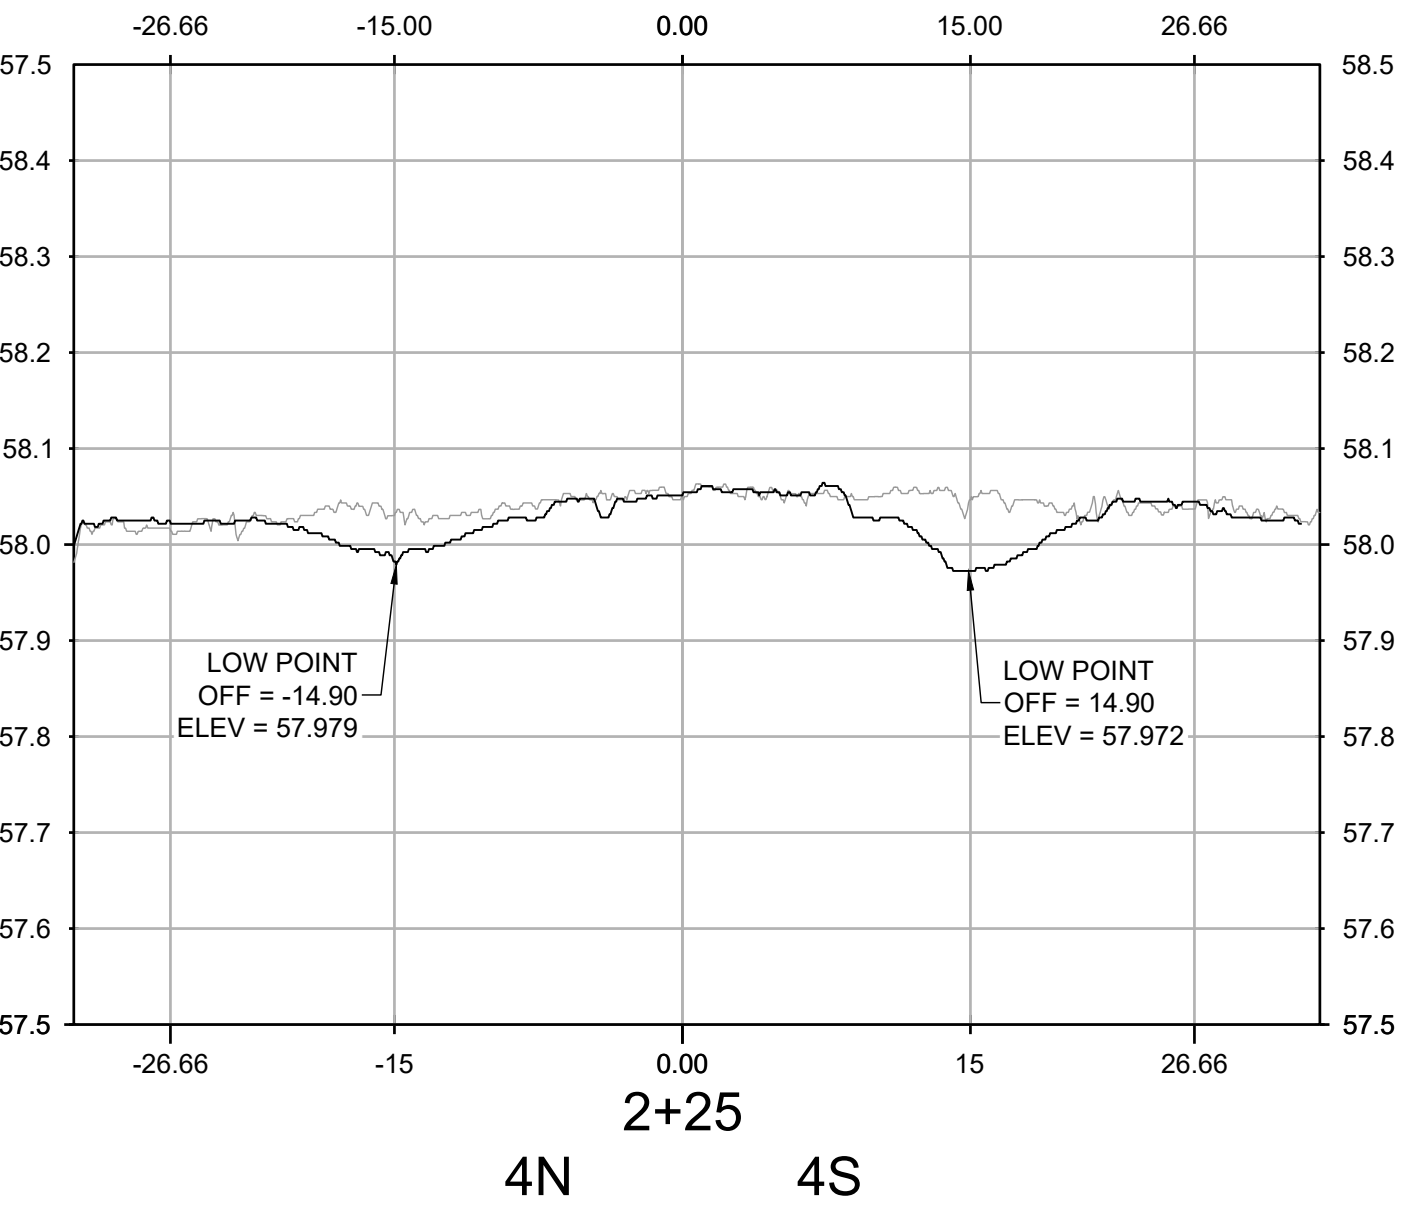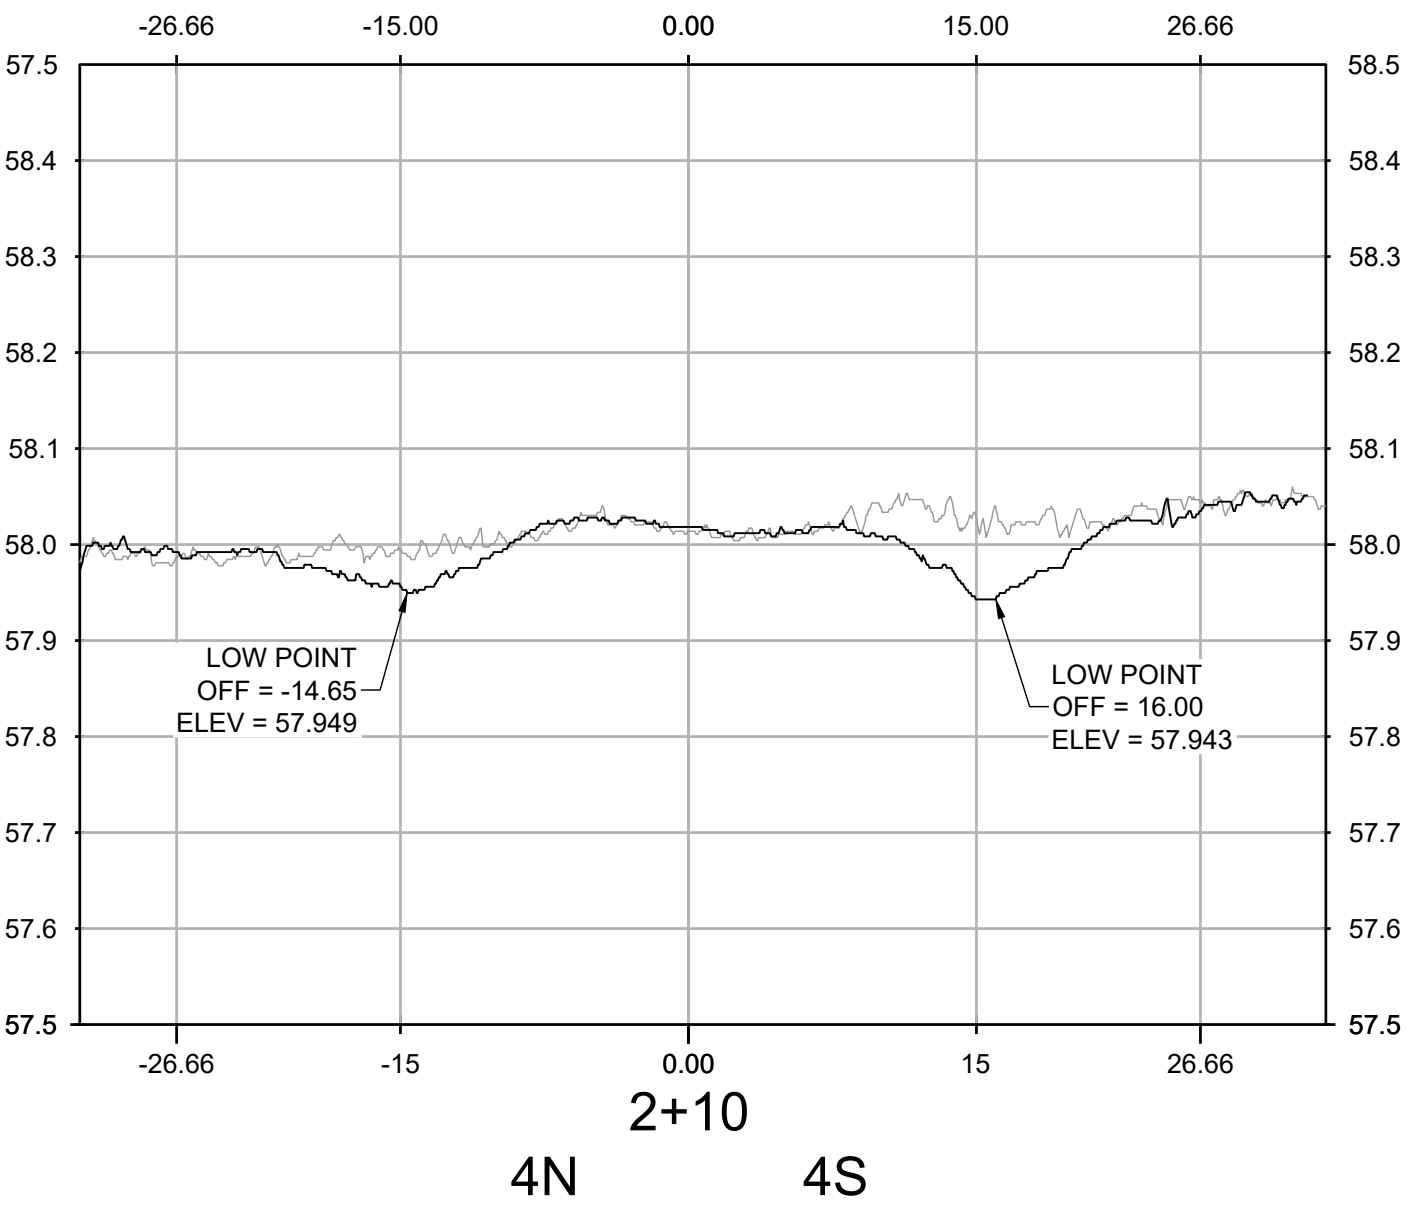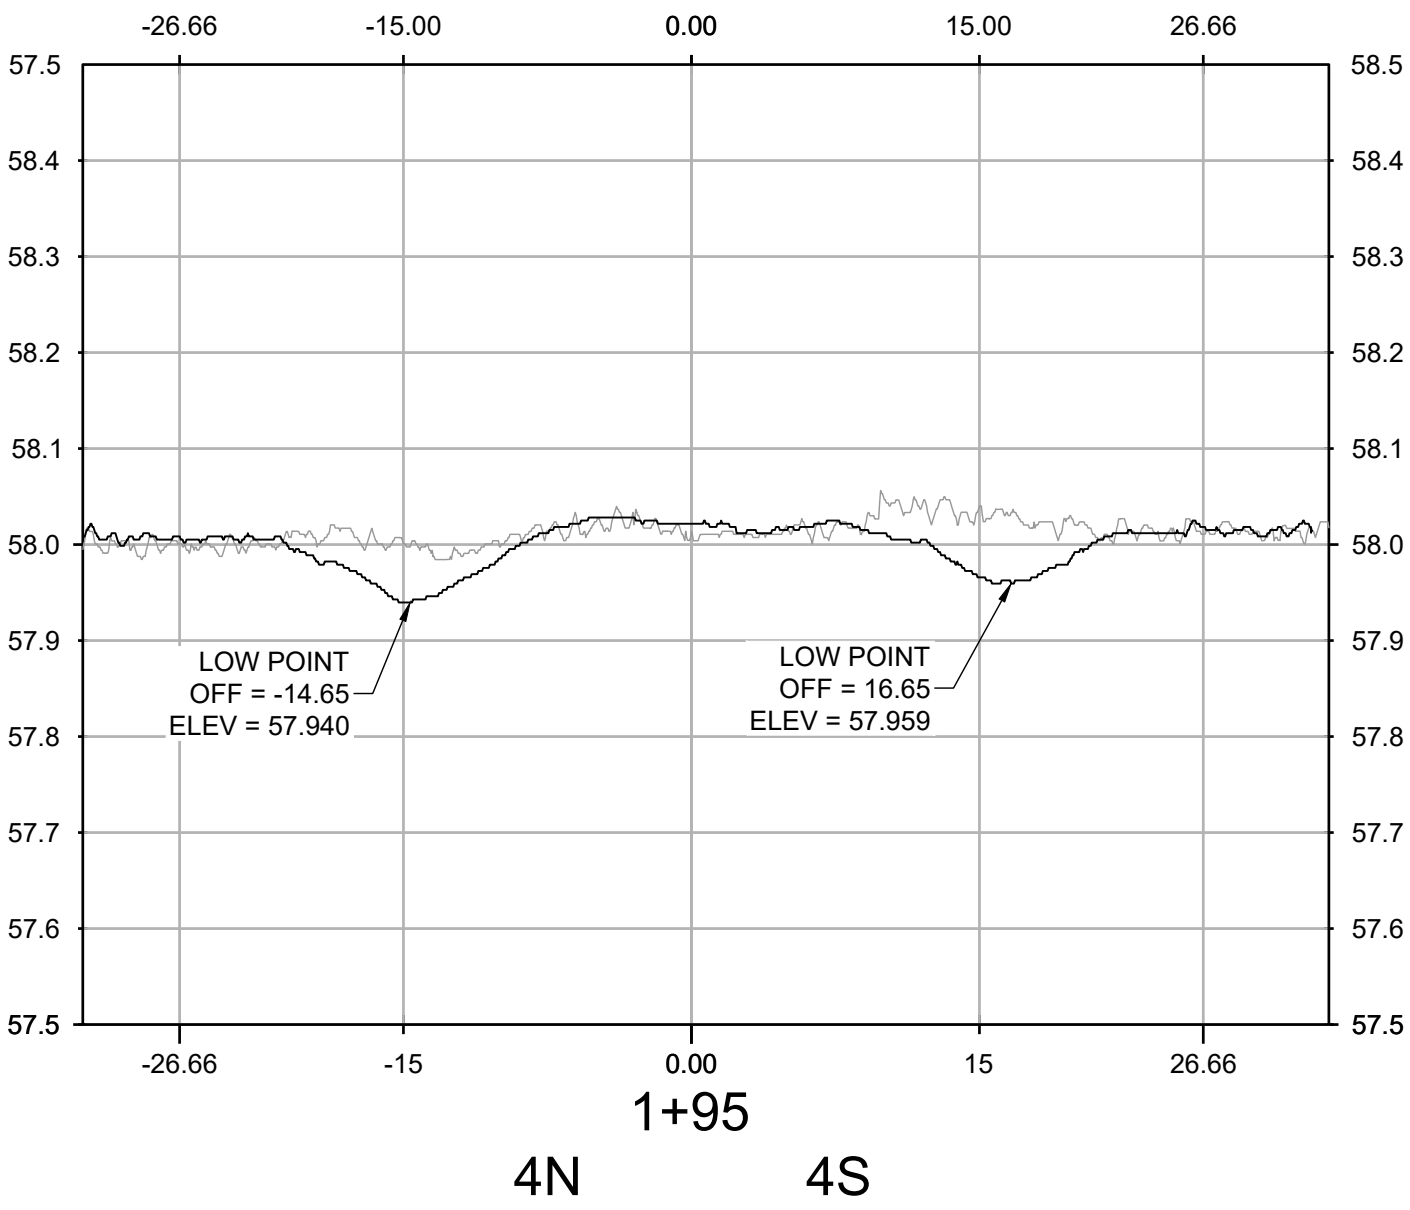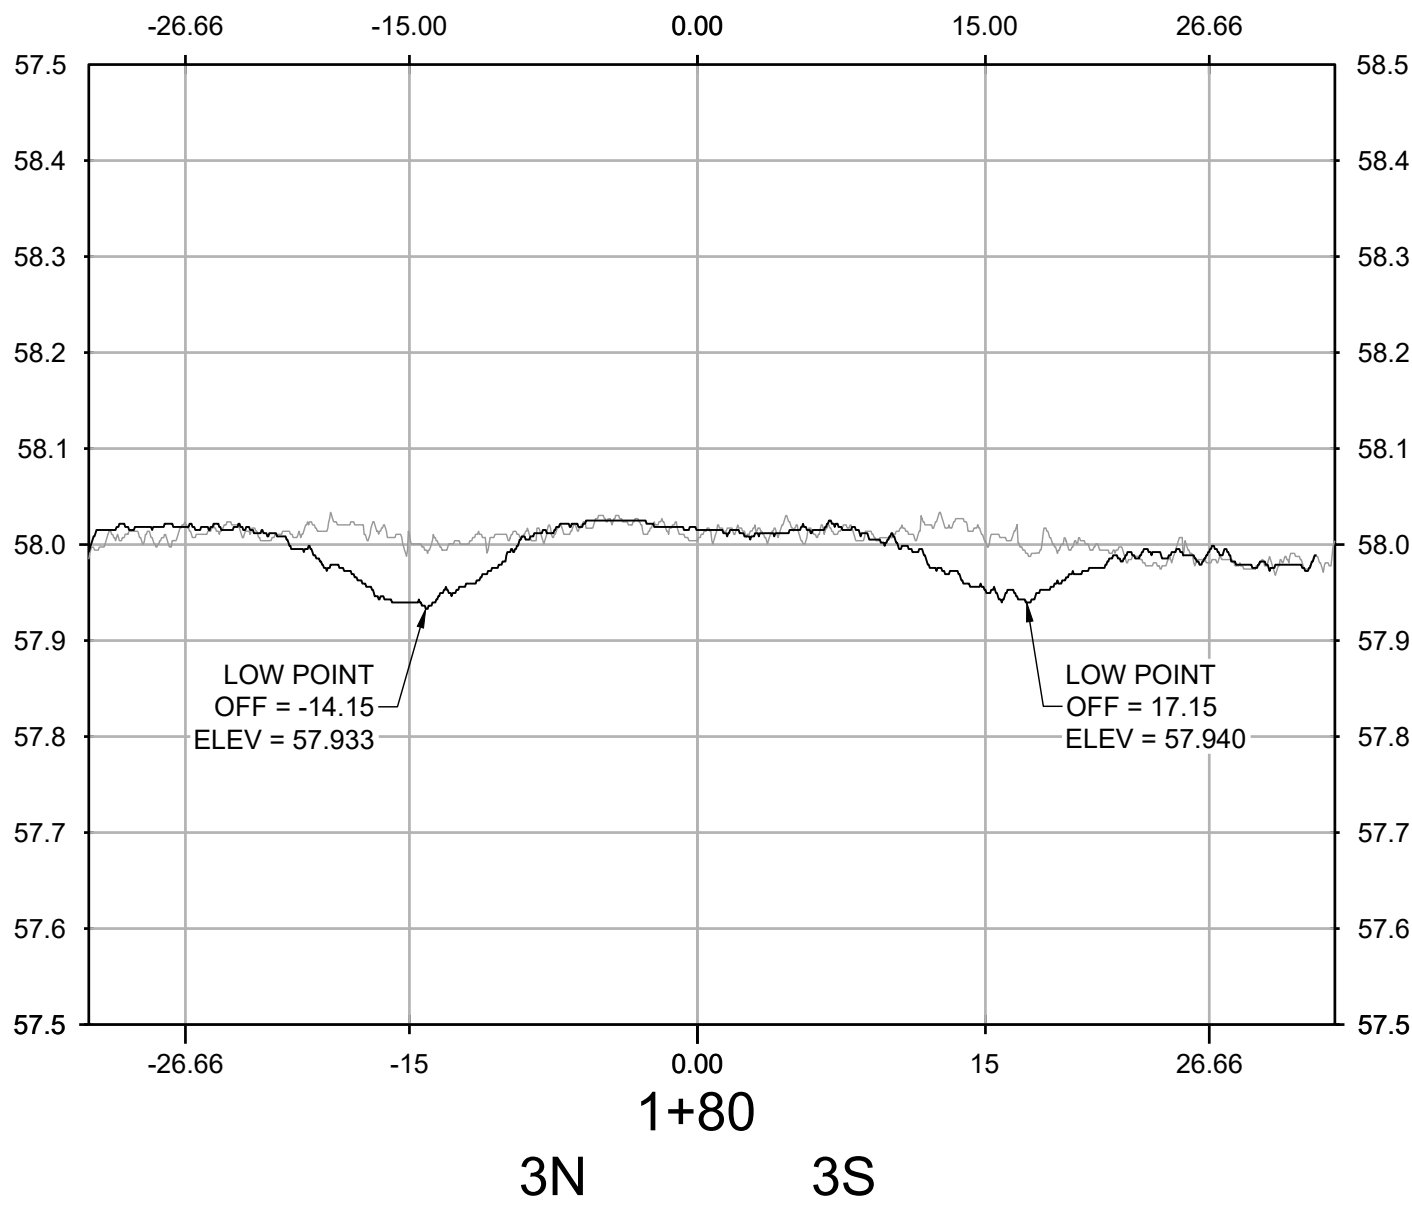

NO.	REVISIONS	DATE	BY	CHK	APR

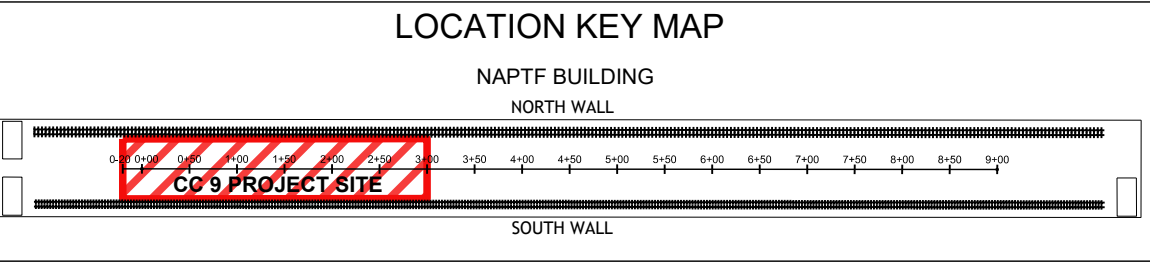

WSP USA Inc.  
500 Summit Lake Drive,  
Suite 450  
Valhalla, NY 10595  
914-747-1120

FOR

NATIONAL  
AIRPORT PAVEMENT  
TEST FACILITY  
ATLANTIC CITY  
AIRPORT  
NEW JERSEY 08234







DRAWN	A. KANNAN	05/24/2021
CHECKED	C. UNZICKER	05/25/2021
FAA APPROVAL DATE:		

PROJECT NO: CC9


SIZE: ANSI D


SCALE: AS NOTED

SHEET 5 OF 6

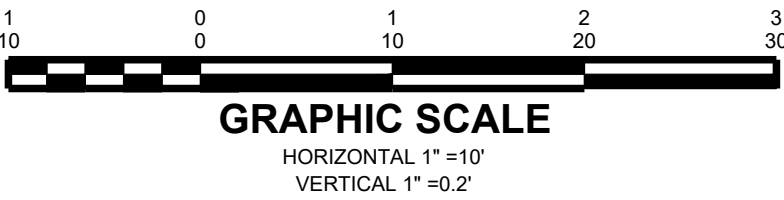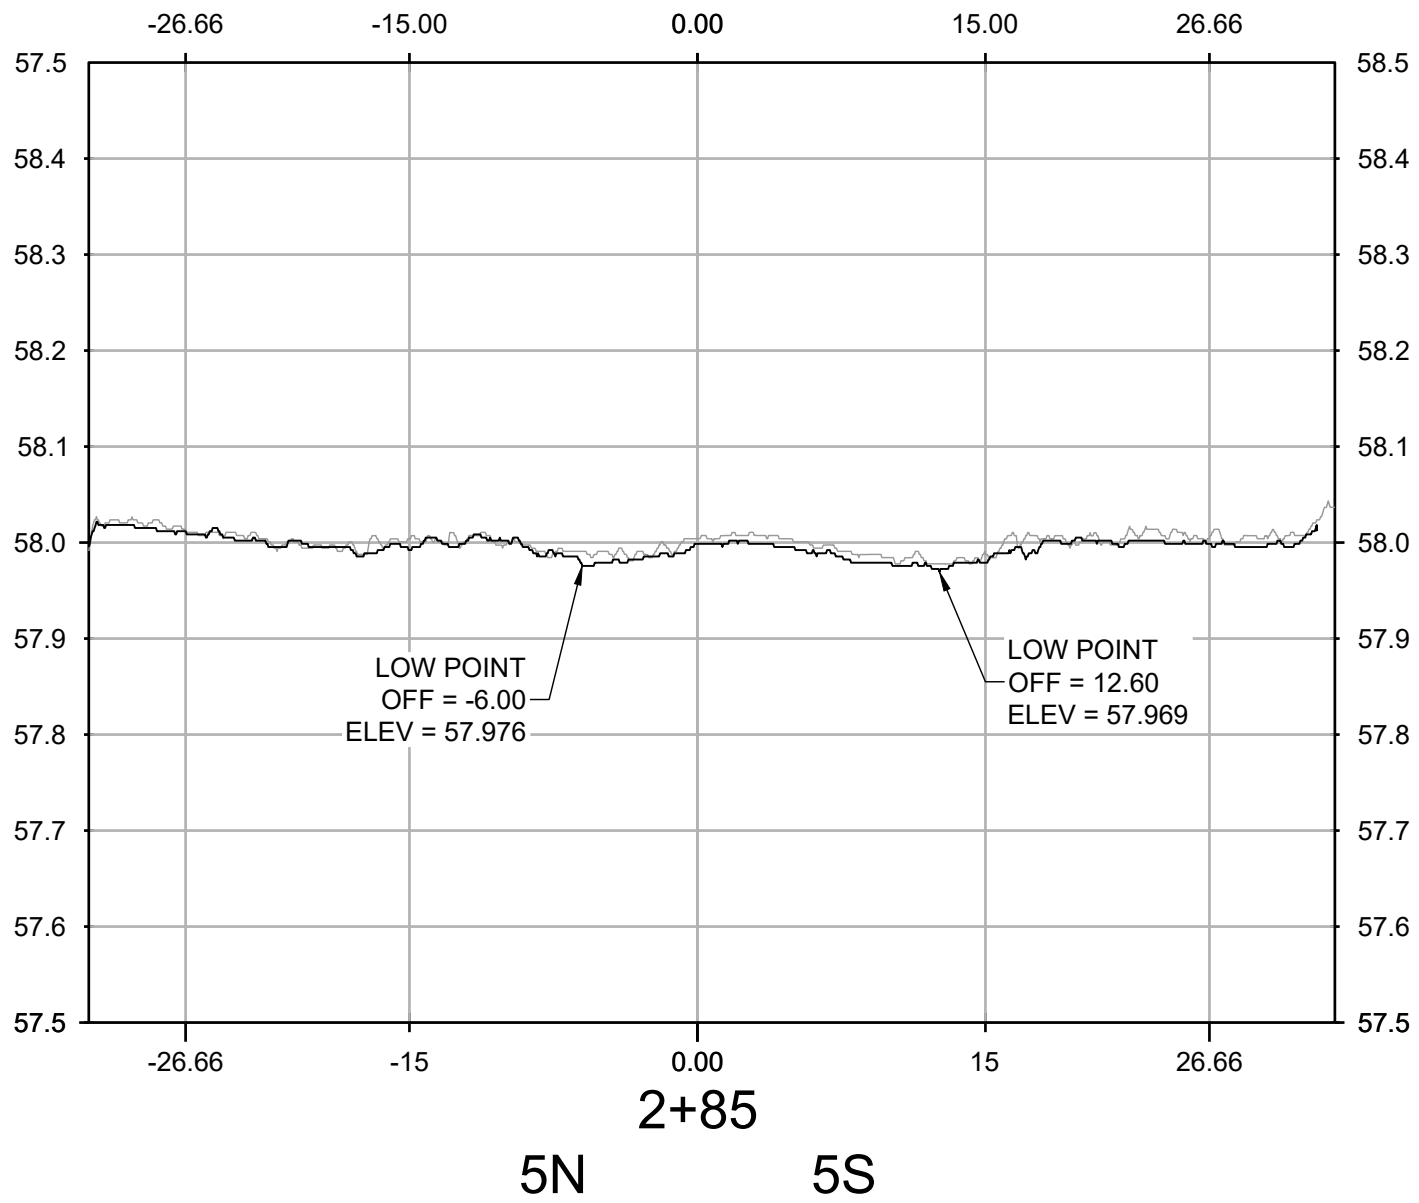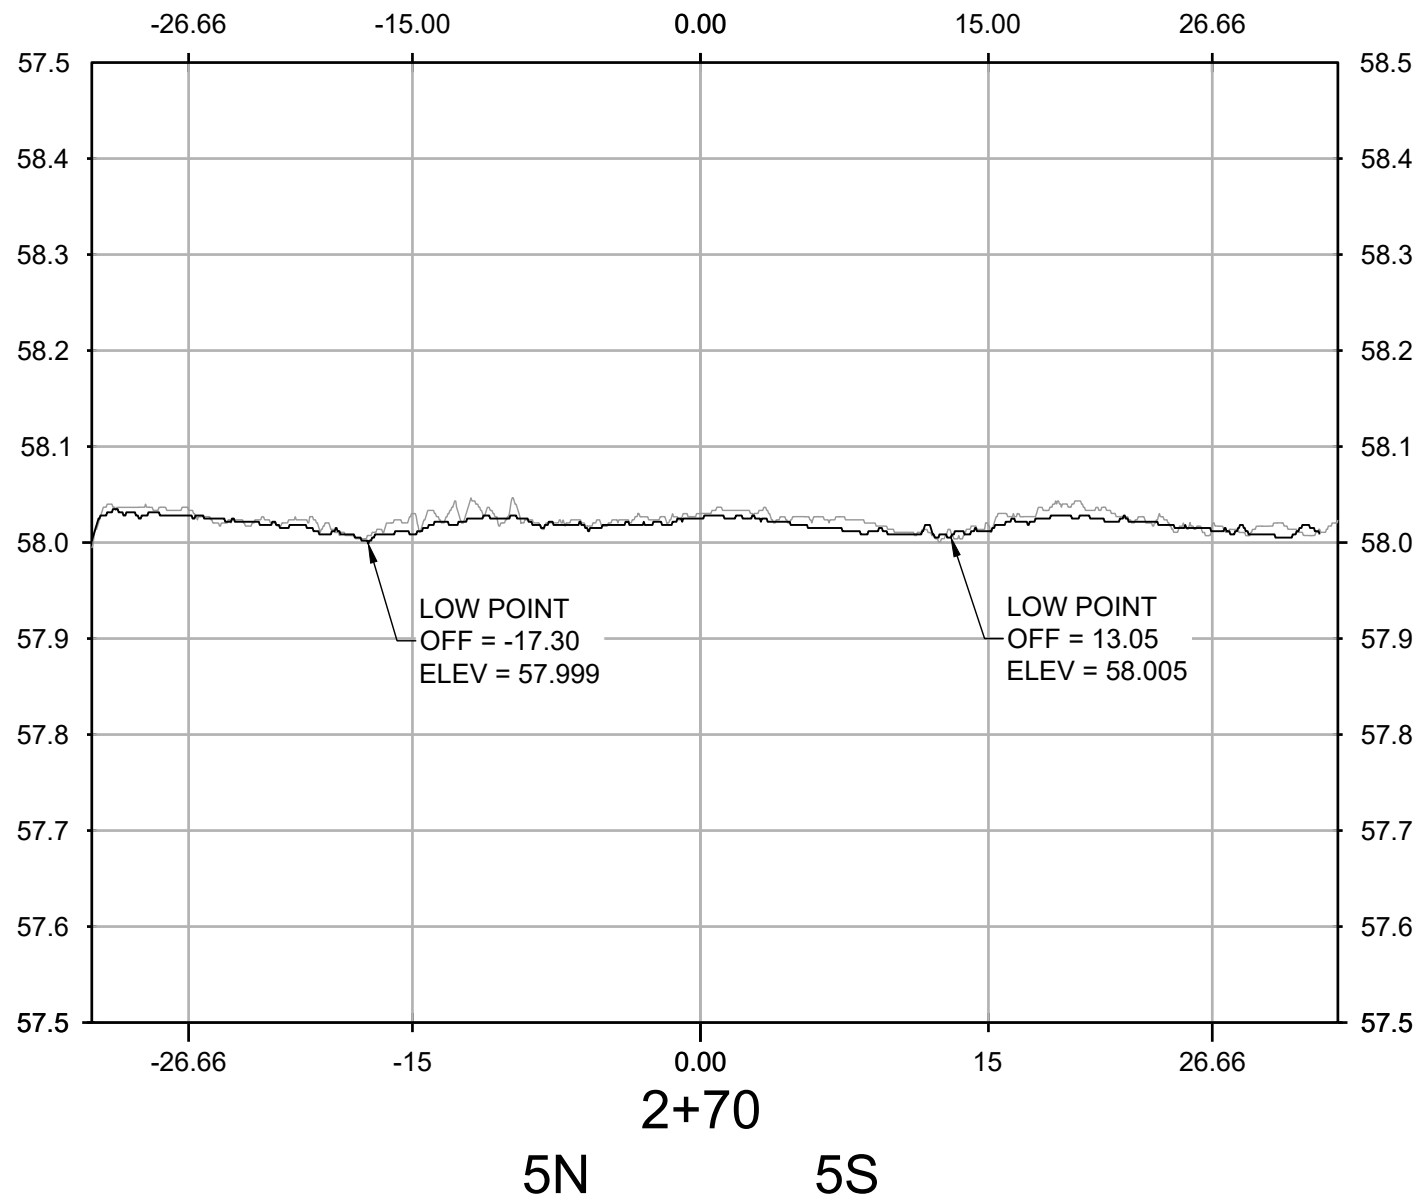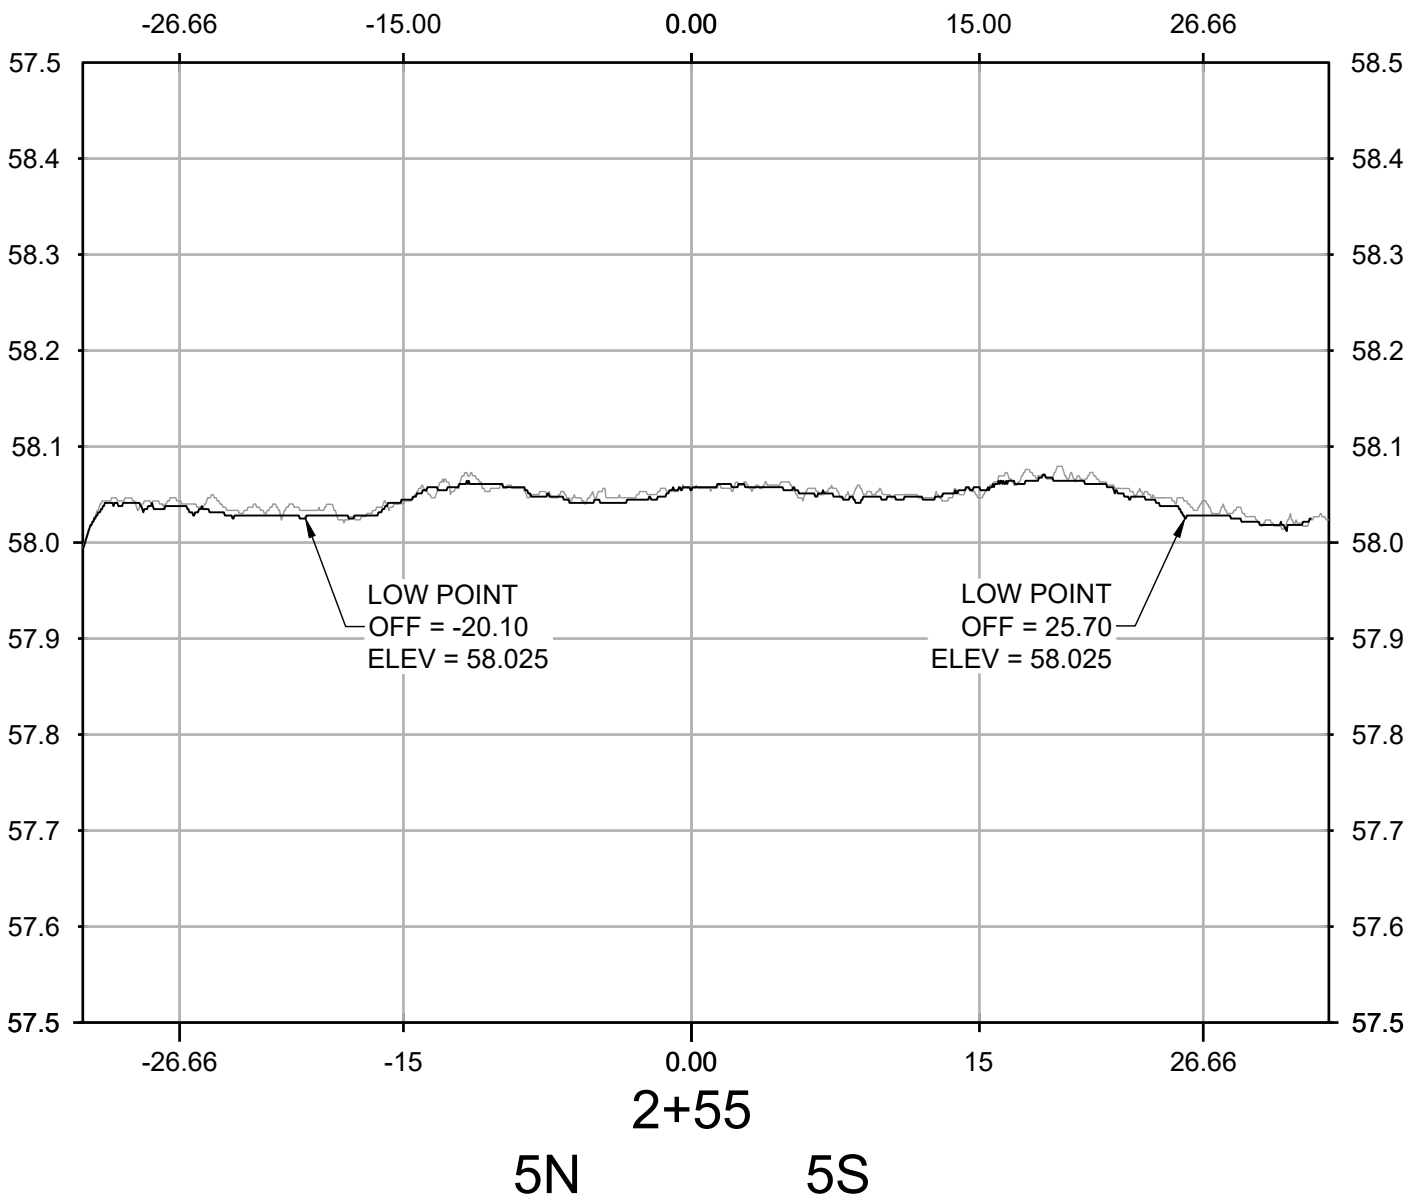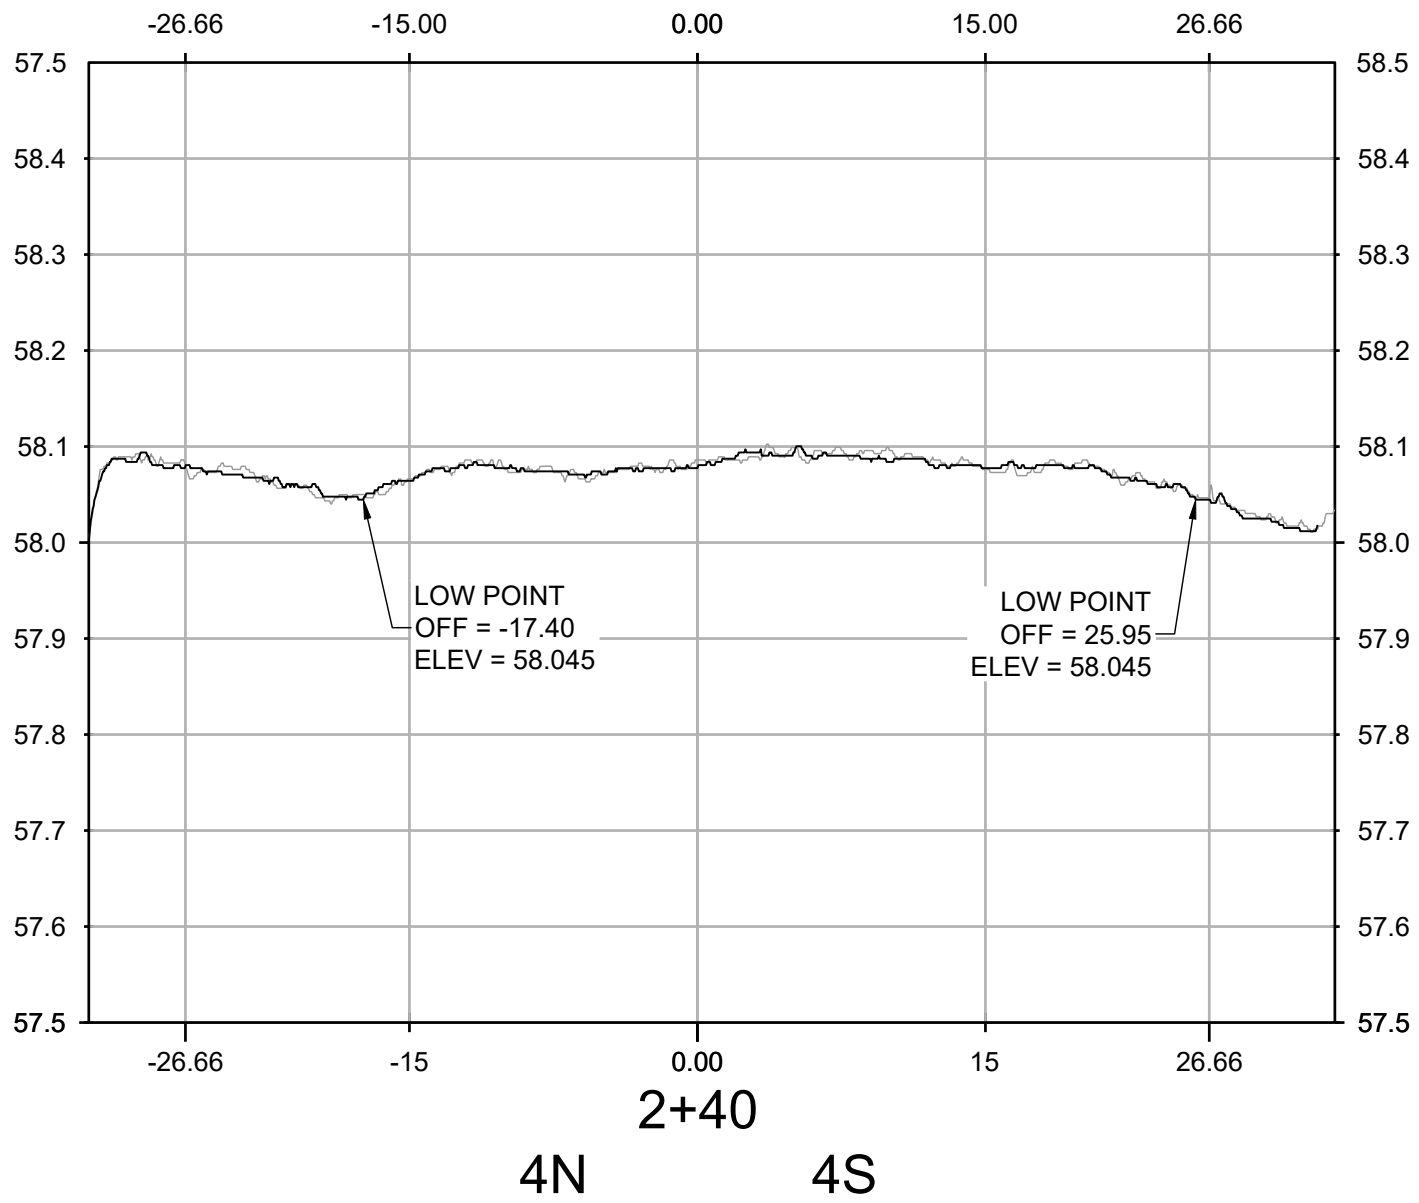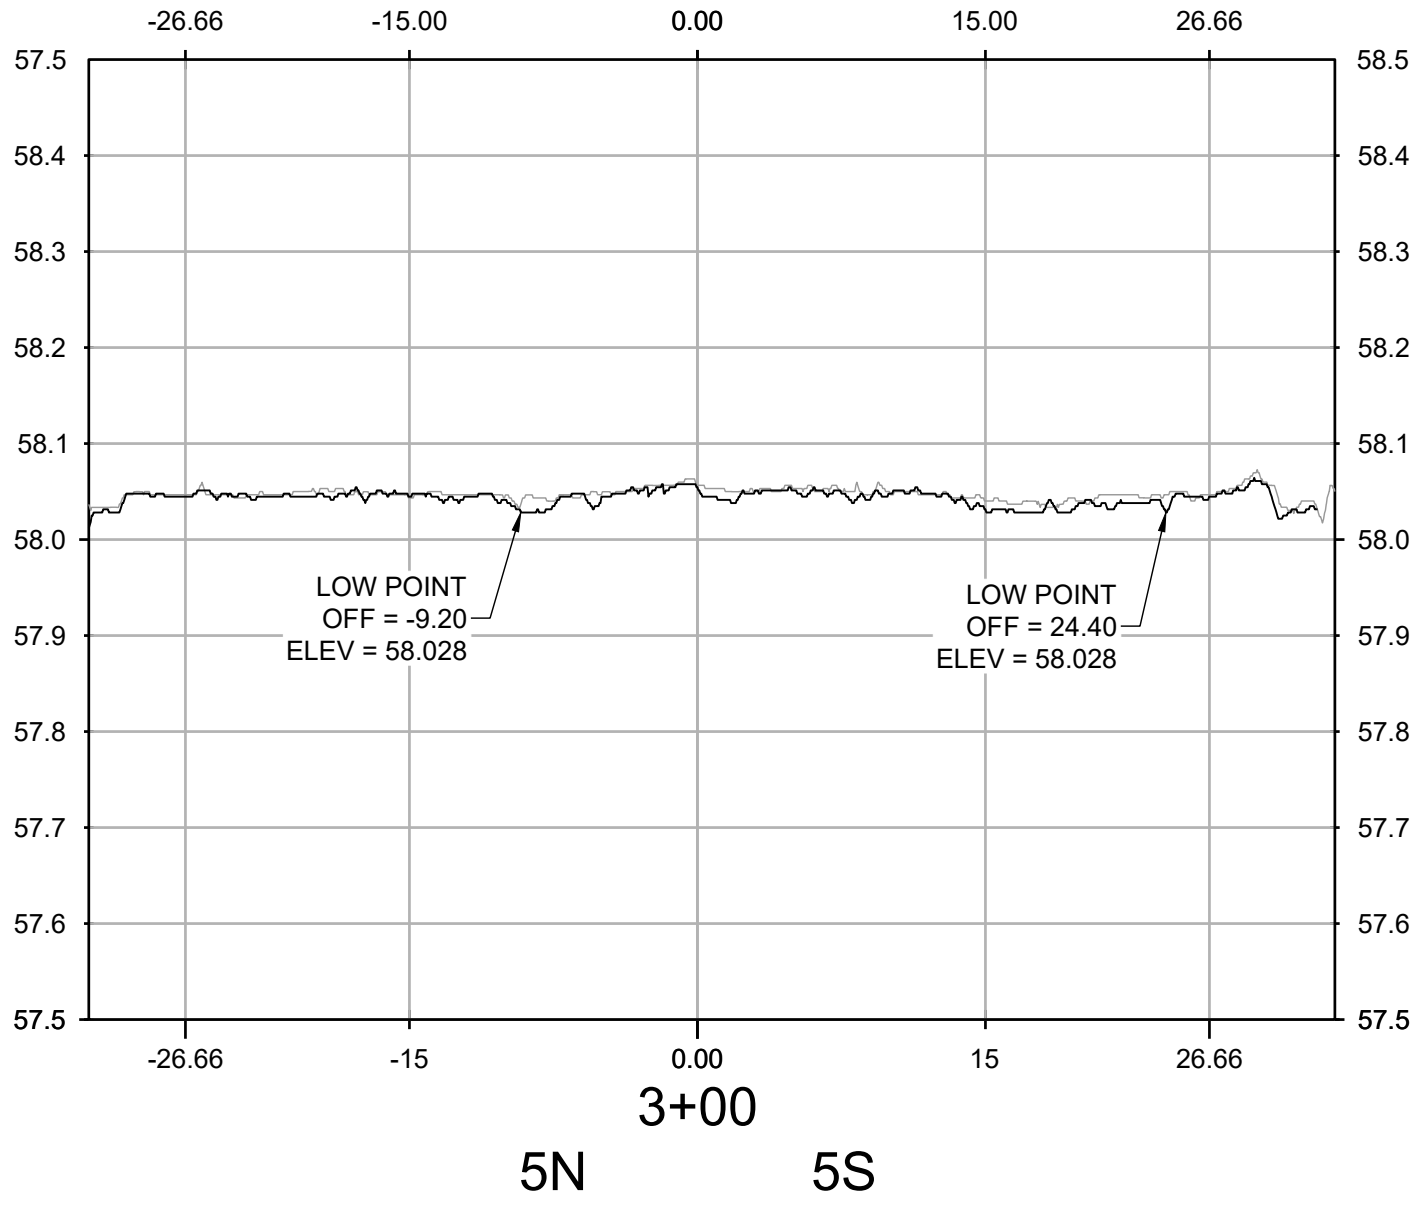


NO.	REVISIONS	DATE	BY	CHK	APR

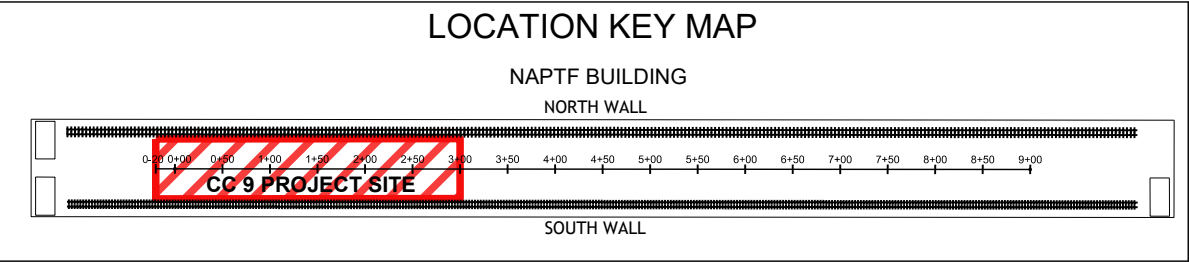

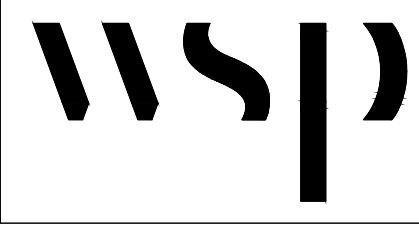

WSP USA Inc.  
500 Summit Lake Drive,  
Suite 450  
Valhalla, NY 10595  
914-747-1120

FOR



NATIONAL  
AIRPORT PAVEMENT  
TEST FACILITY  
ATLANTIC CITY  
AIRPORT  
NEW JERSEY 08234

	NAME	DATE
DRAWN	A. KANNAN	05/24/2021
CHECKED	C. UNZICKER	05/25/2021
FAA APPROVAL DATE:		
PROJECT NO: CC9		

SIZE: ANSI D	SCALE: AS NOTED	SHEET 6 OF 6
--------------	-----------------	--------------