
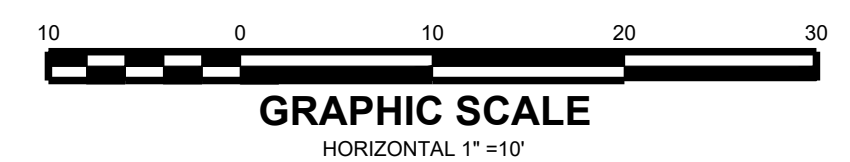
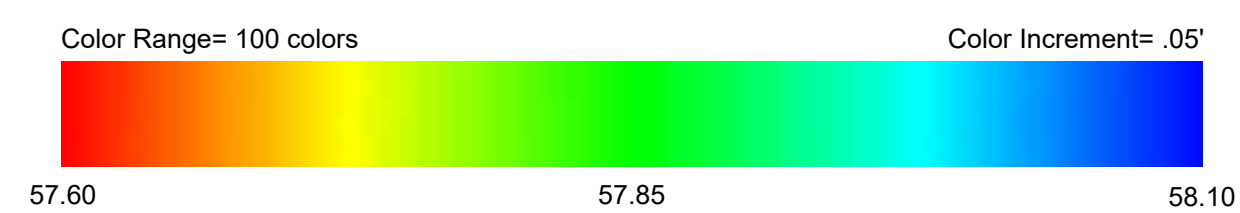




NOTES:

1. THE COLOR MAP ABOVE DEPICTS DATA OBTAINED ON 07/09/2021 THROUGH THE USE OF A HIGH DEFINITION LASER SCAN.
2. THE PROFILES SHOWN IN SHEETS 2 THROUGH 6 COMPARE TWO SET OF HIGH DEFINITION LASER SCANS:
 - A) GREY = 04/02/2021
 - B) BLACK = 07/09/2021
3. HORIZONTAL AND VERTICAL INFORMATION IS BASED UPON INFORMATION PROVIDED IN DIGITAL CAD FILE NAMED CC09-DEMO-ABL.T.dwg.
4. TRAFFICKING DURING THIS WEEK ONLY OCCURED ON TEST SECTION 5.










[illegible]

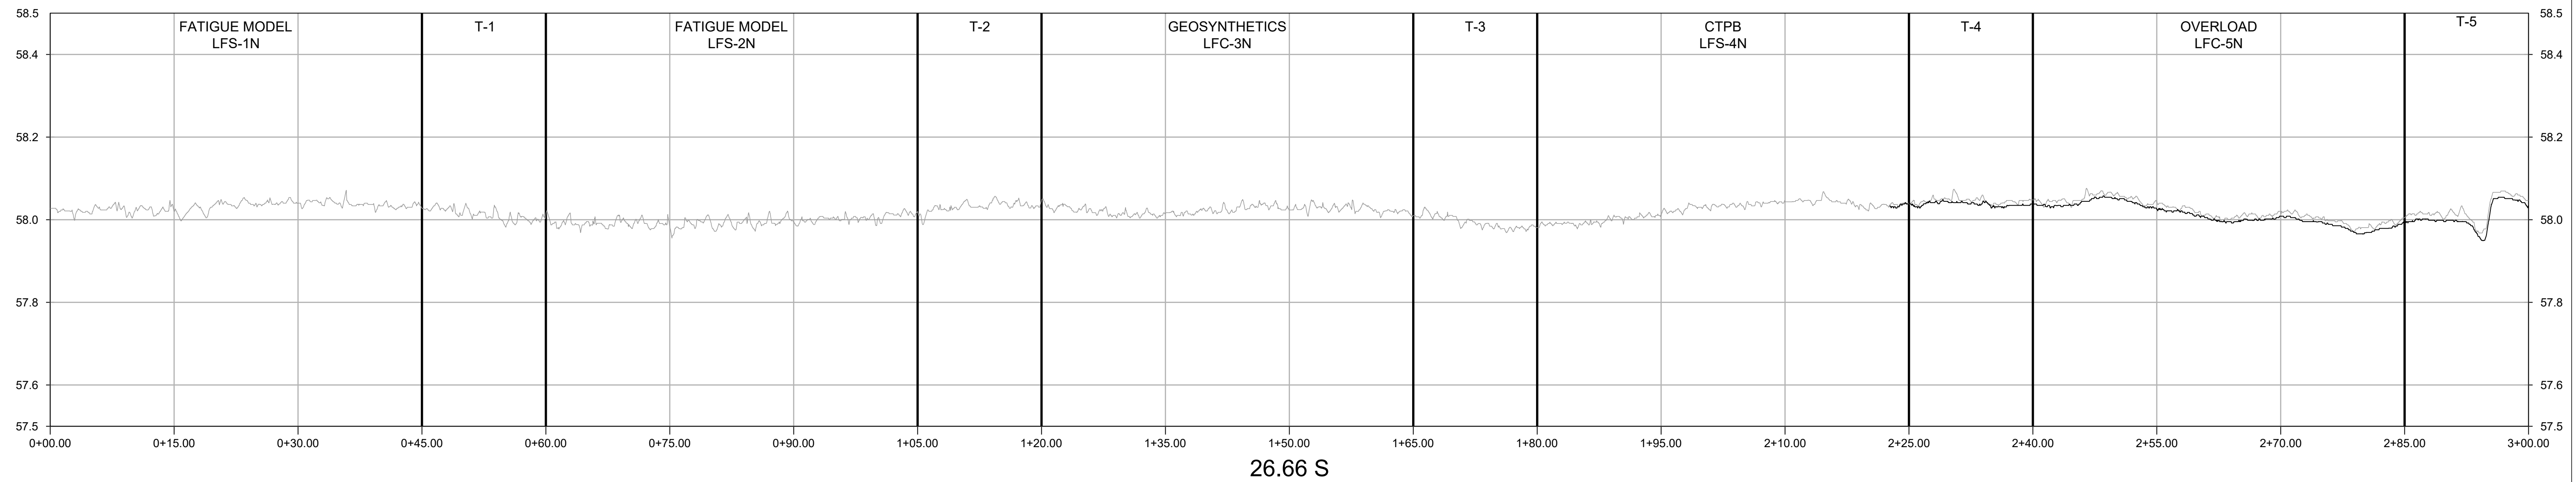


SIZE: ANSI D	SCALE: AS NOTED	SHEET 2 OF 6
--------------	-----------------	--------------

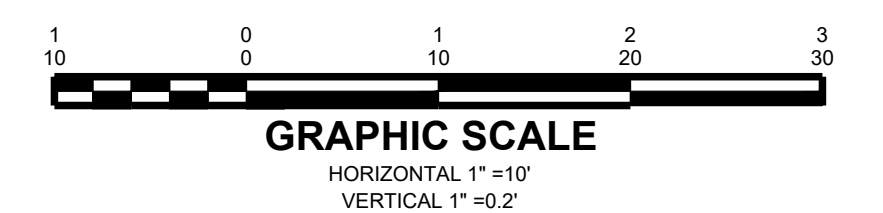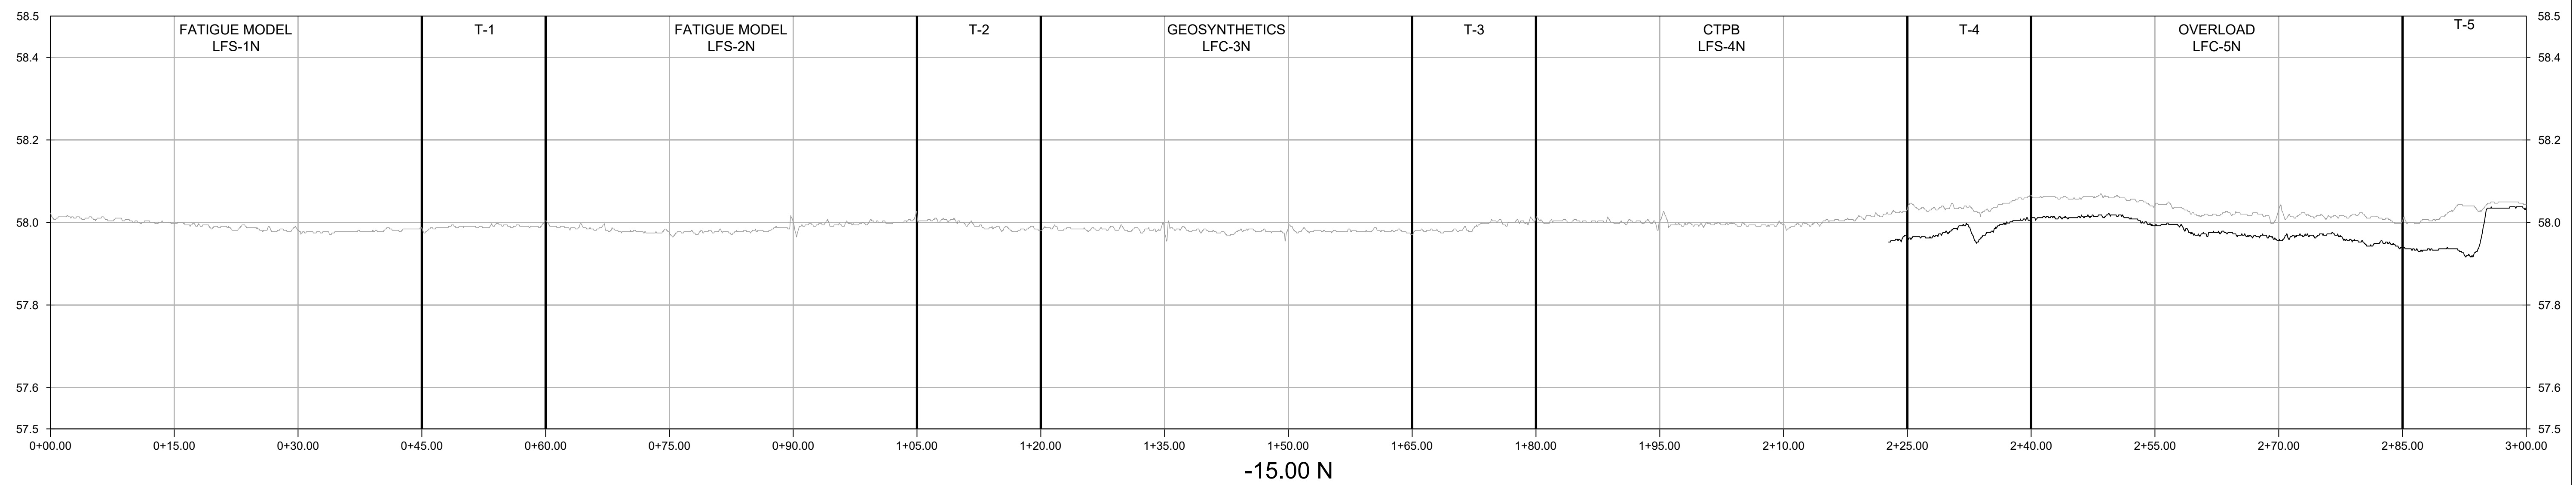
[illegible]

CAD FILE: 20210630 FAA-ATRD-WS1020210709 FAA-ATRD-WS11.DWG

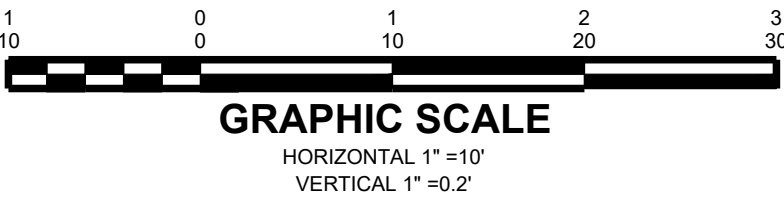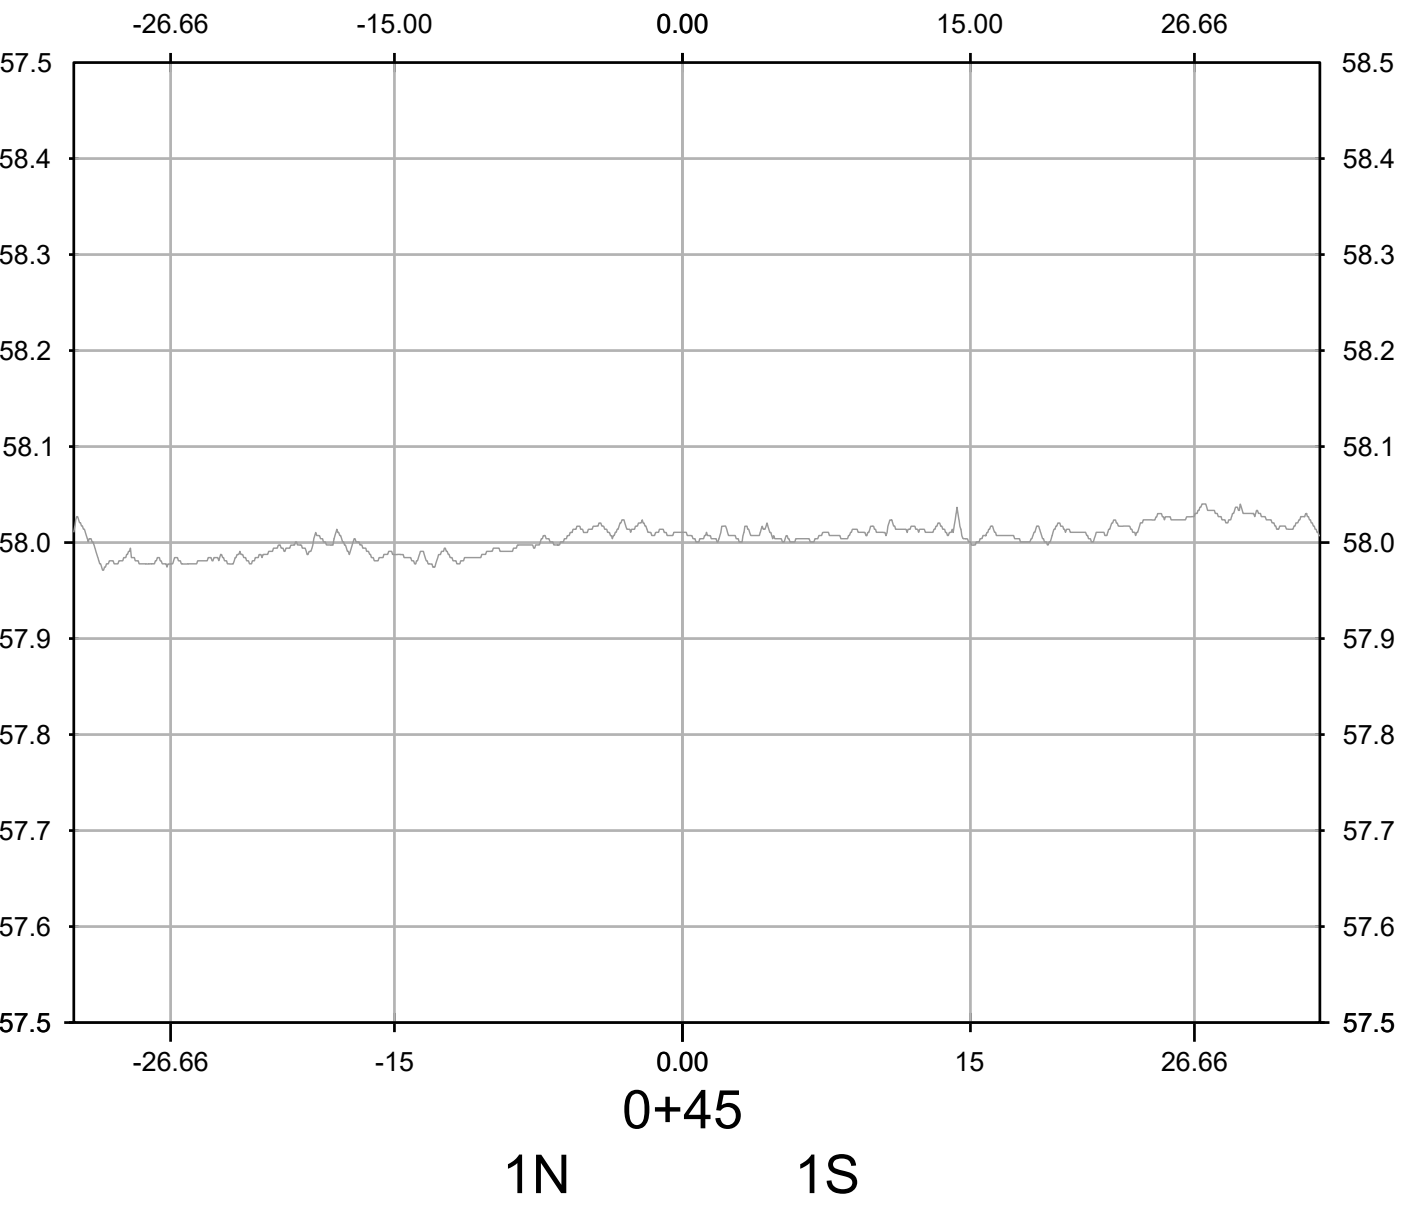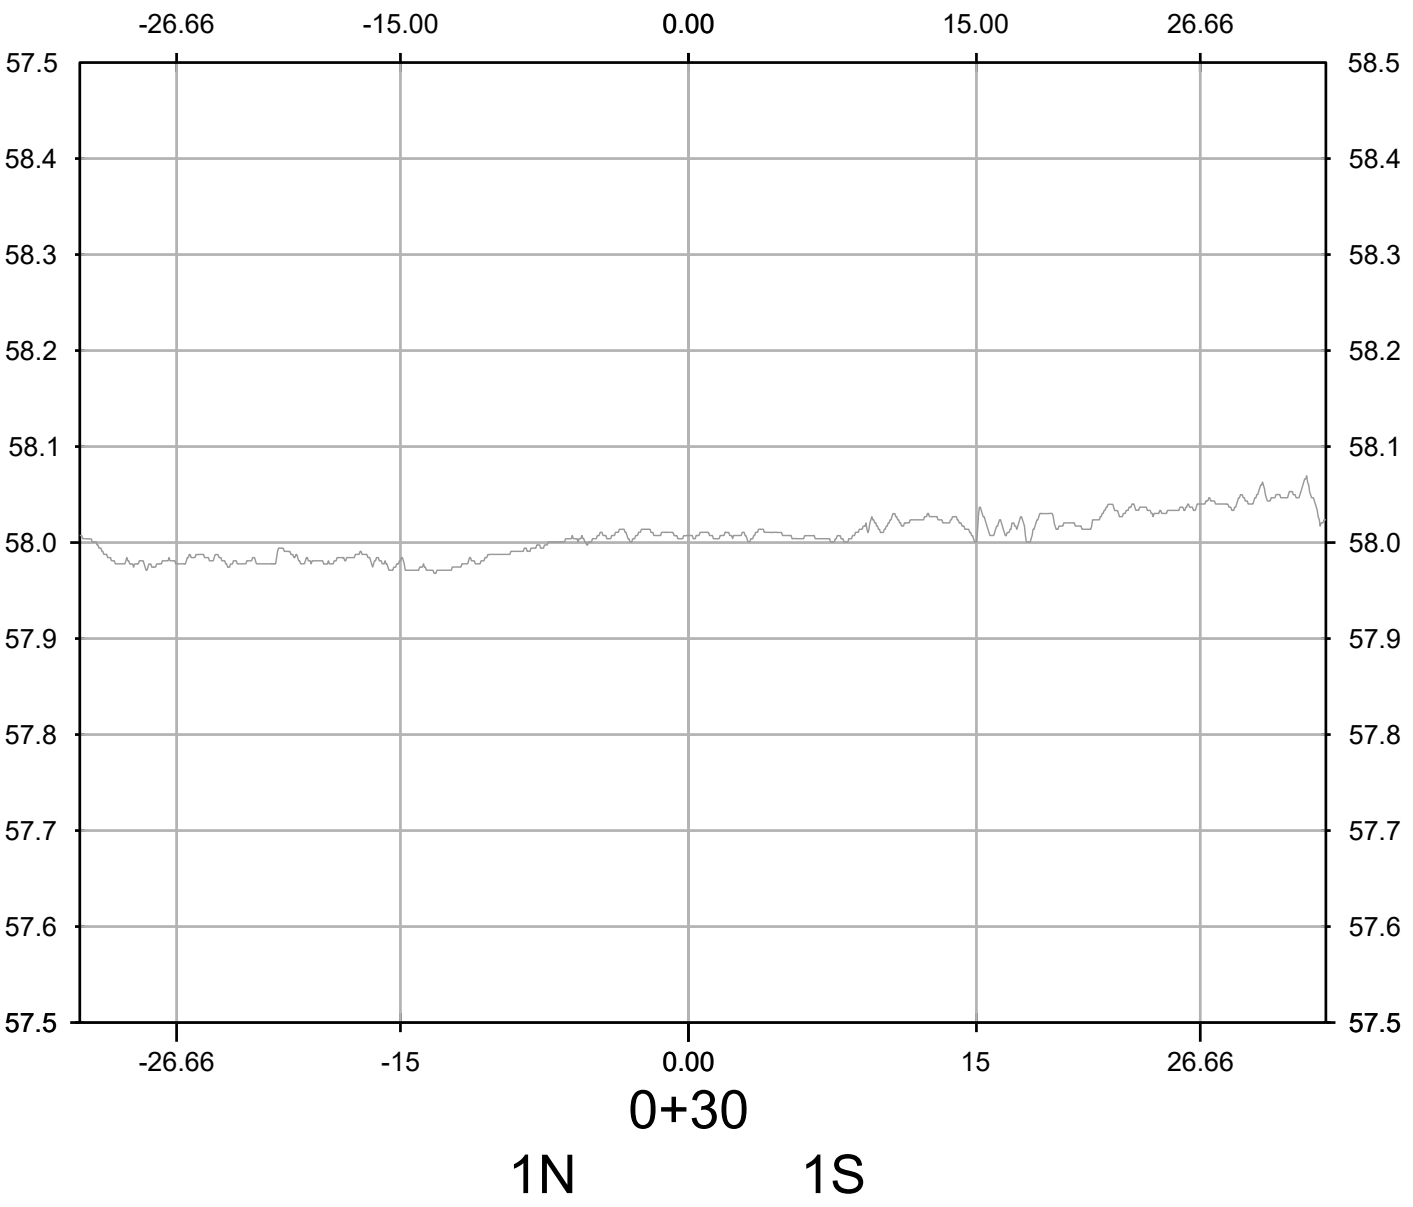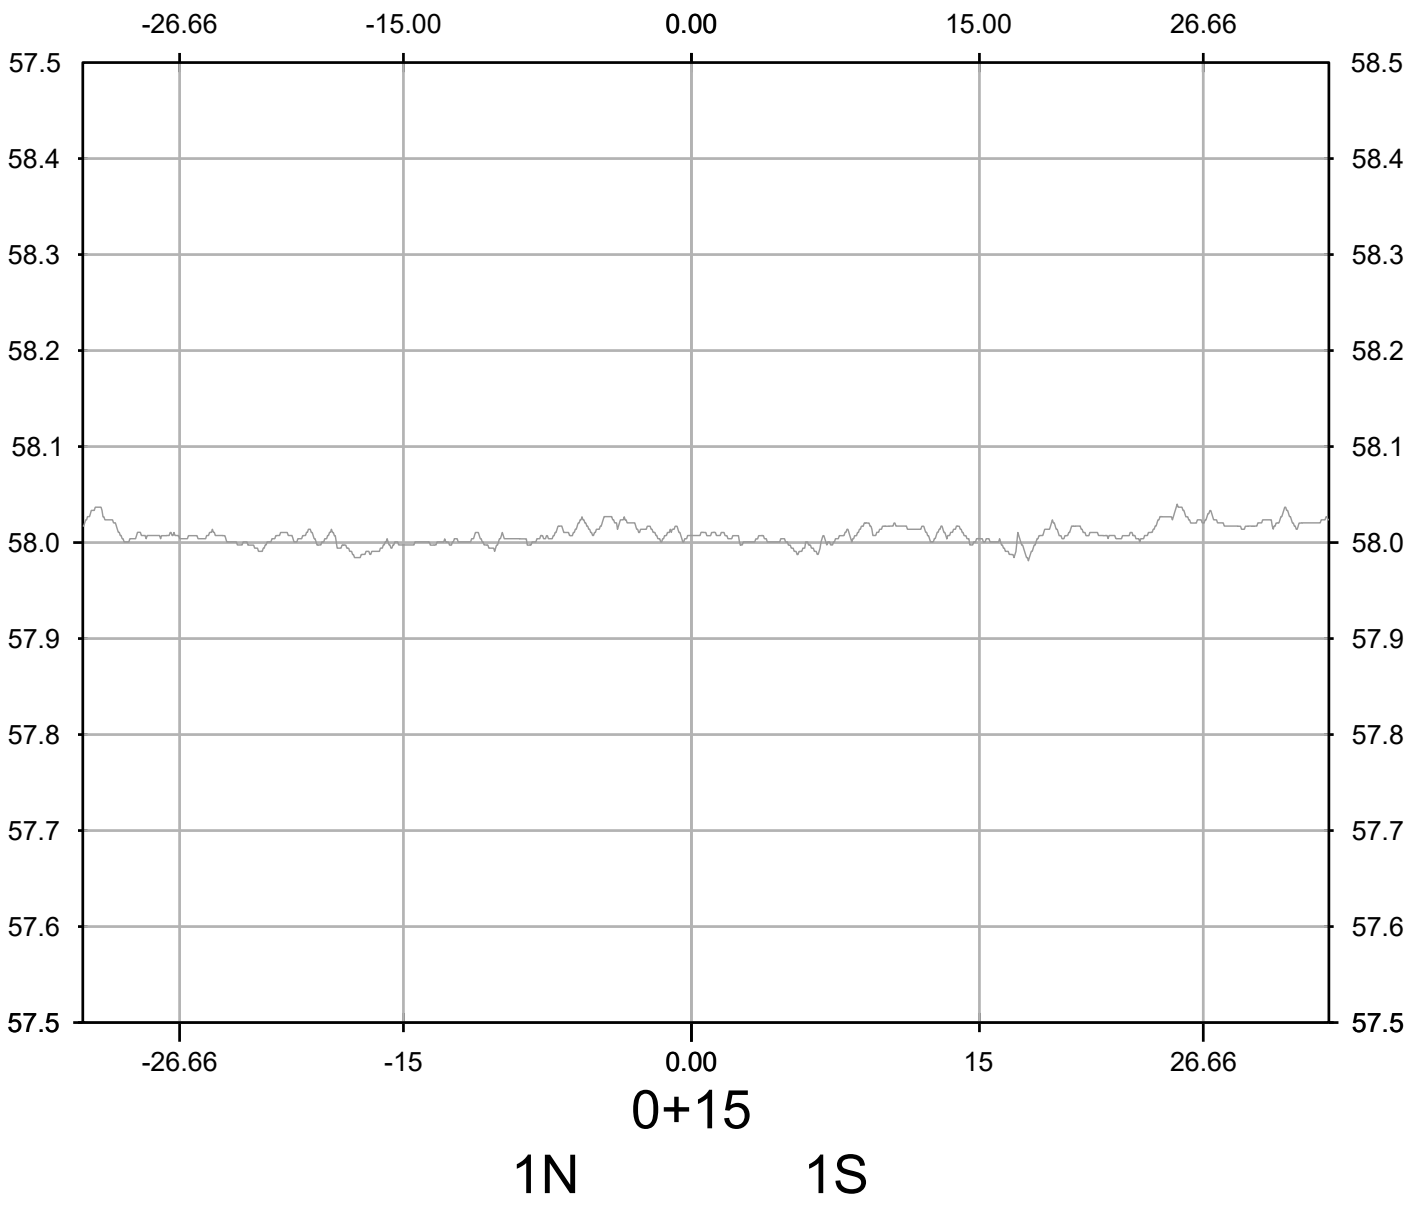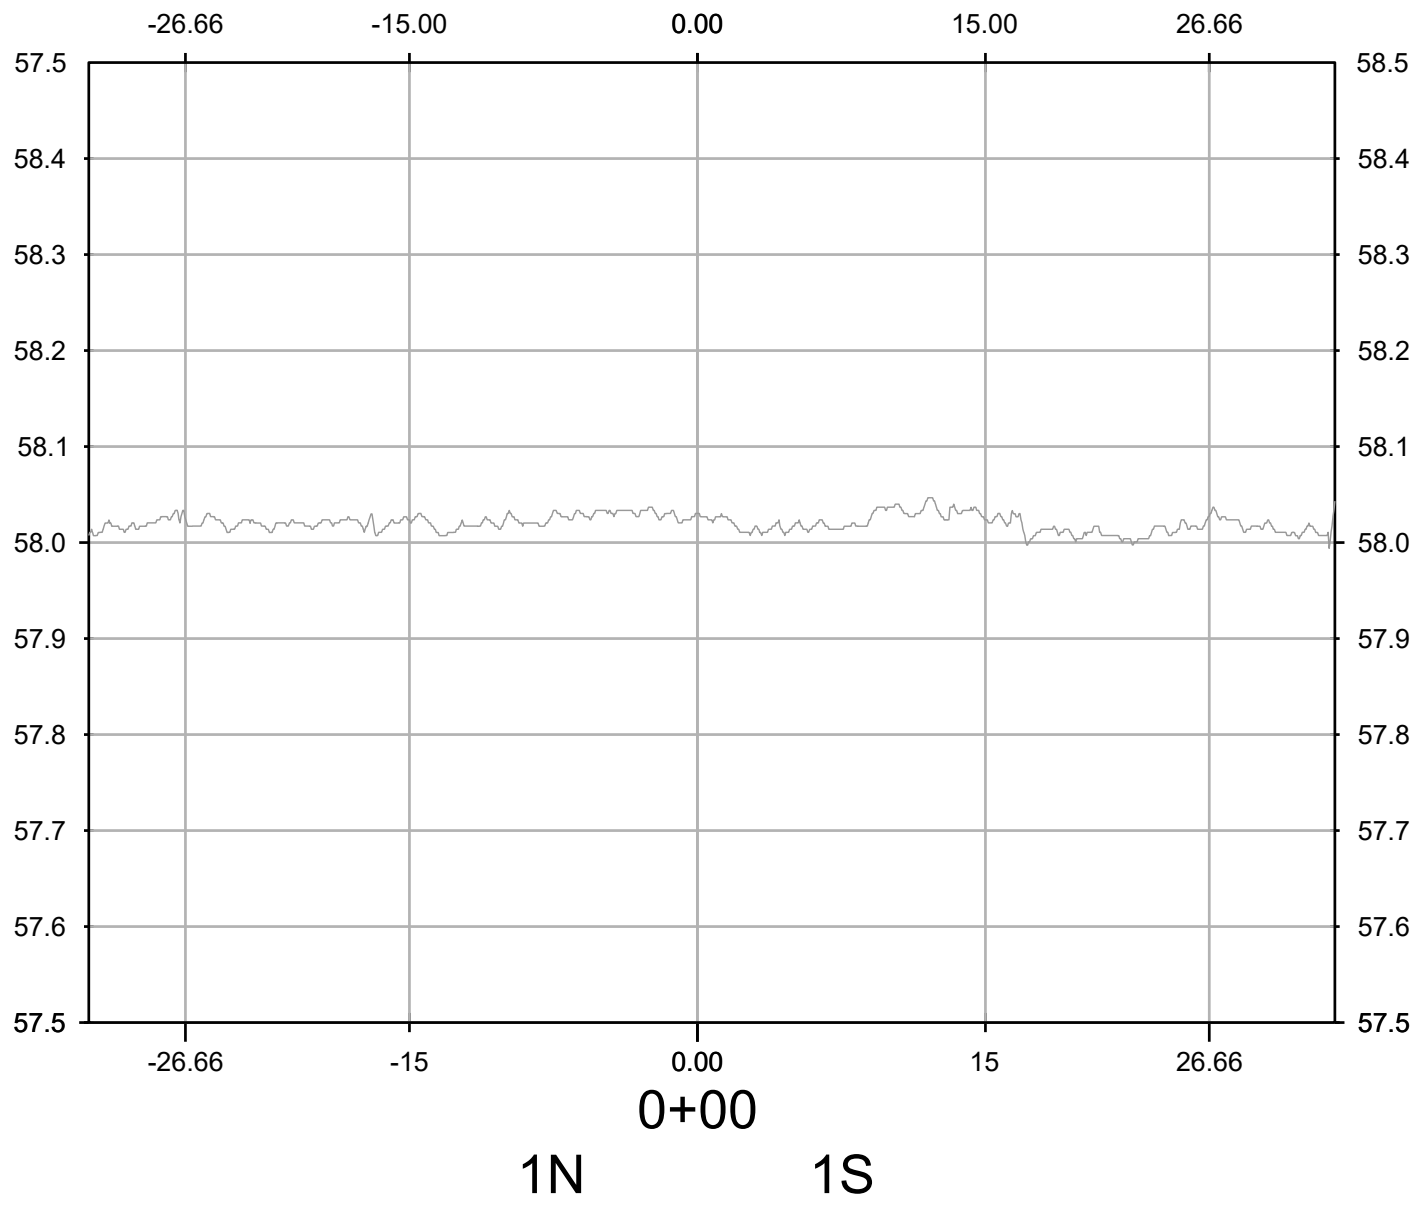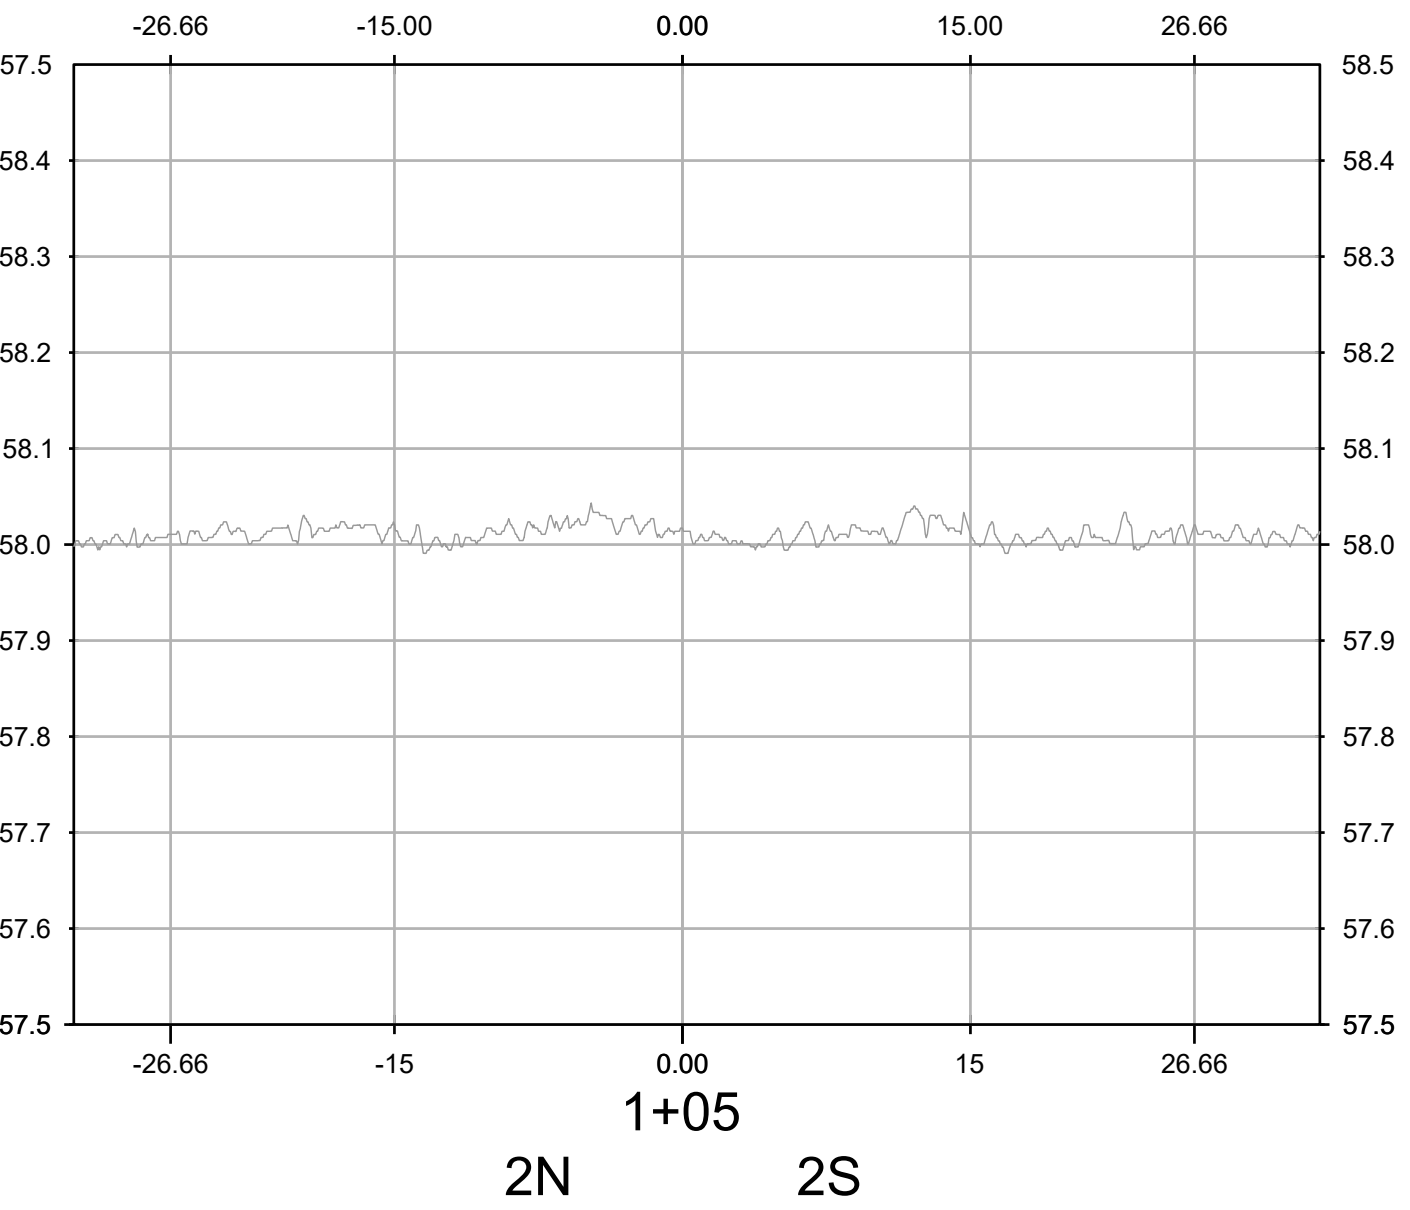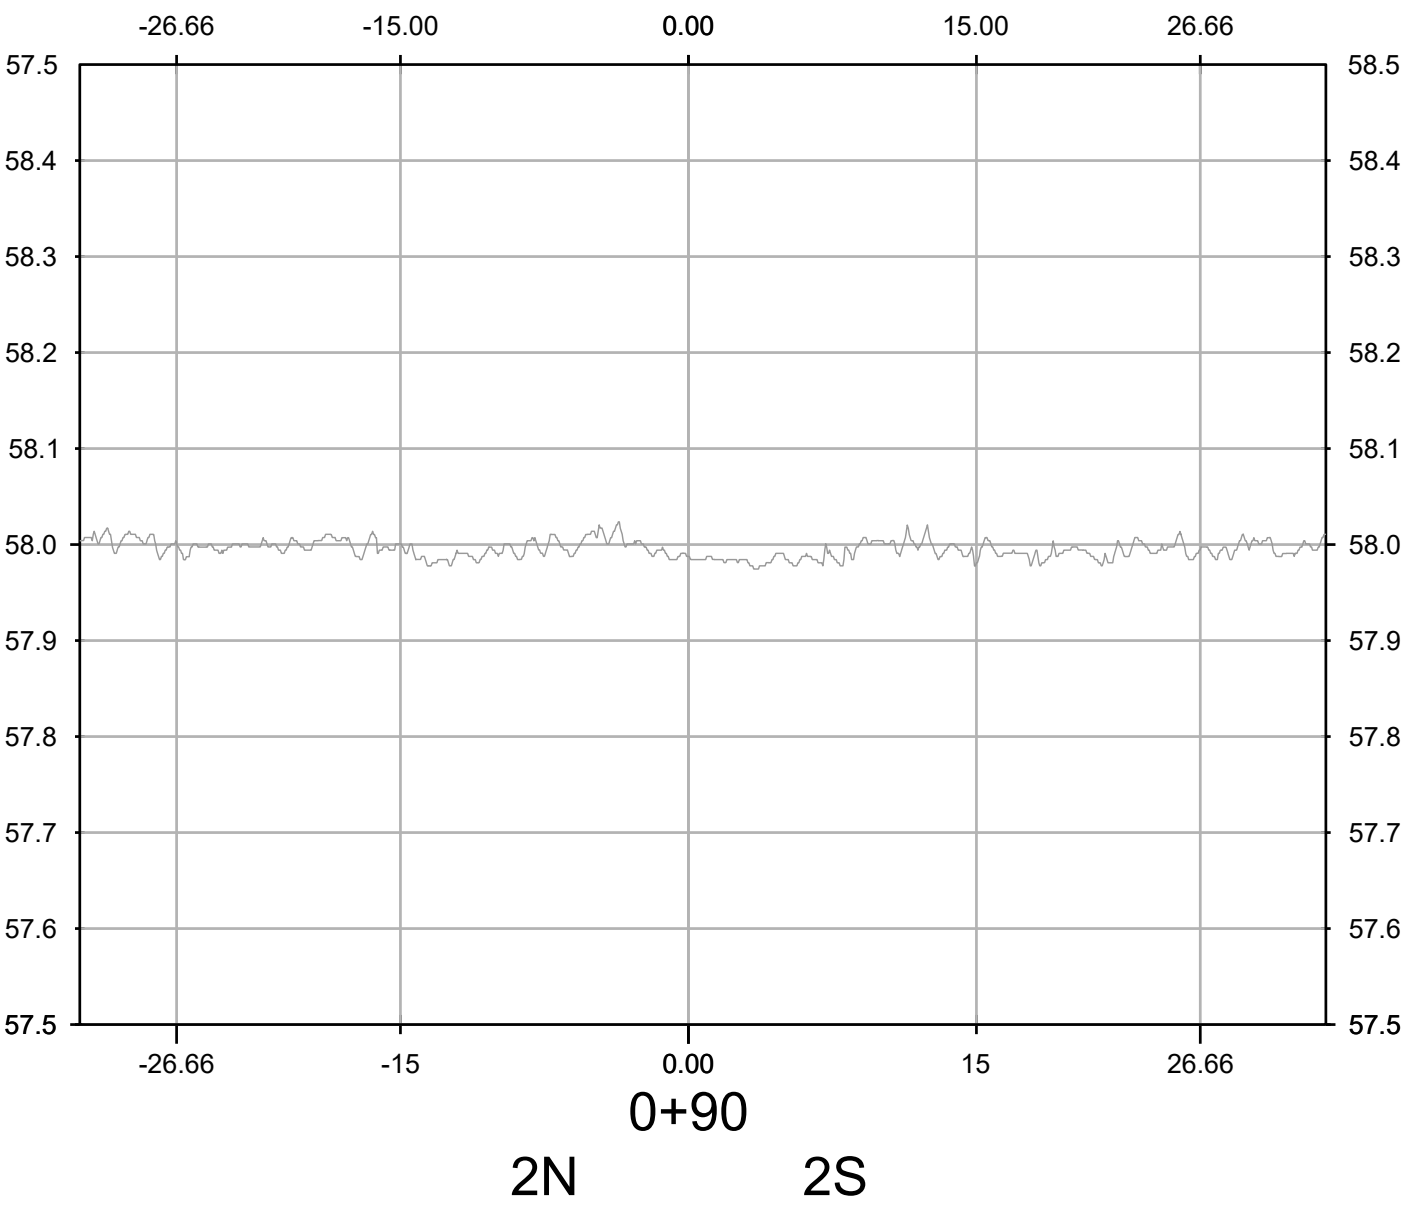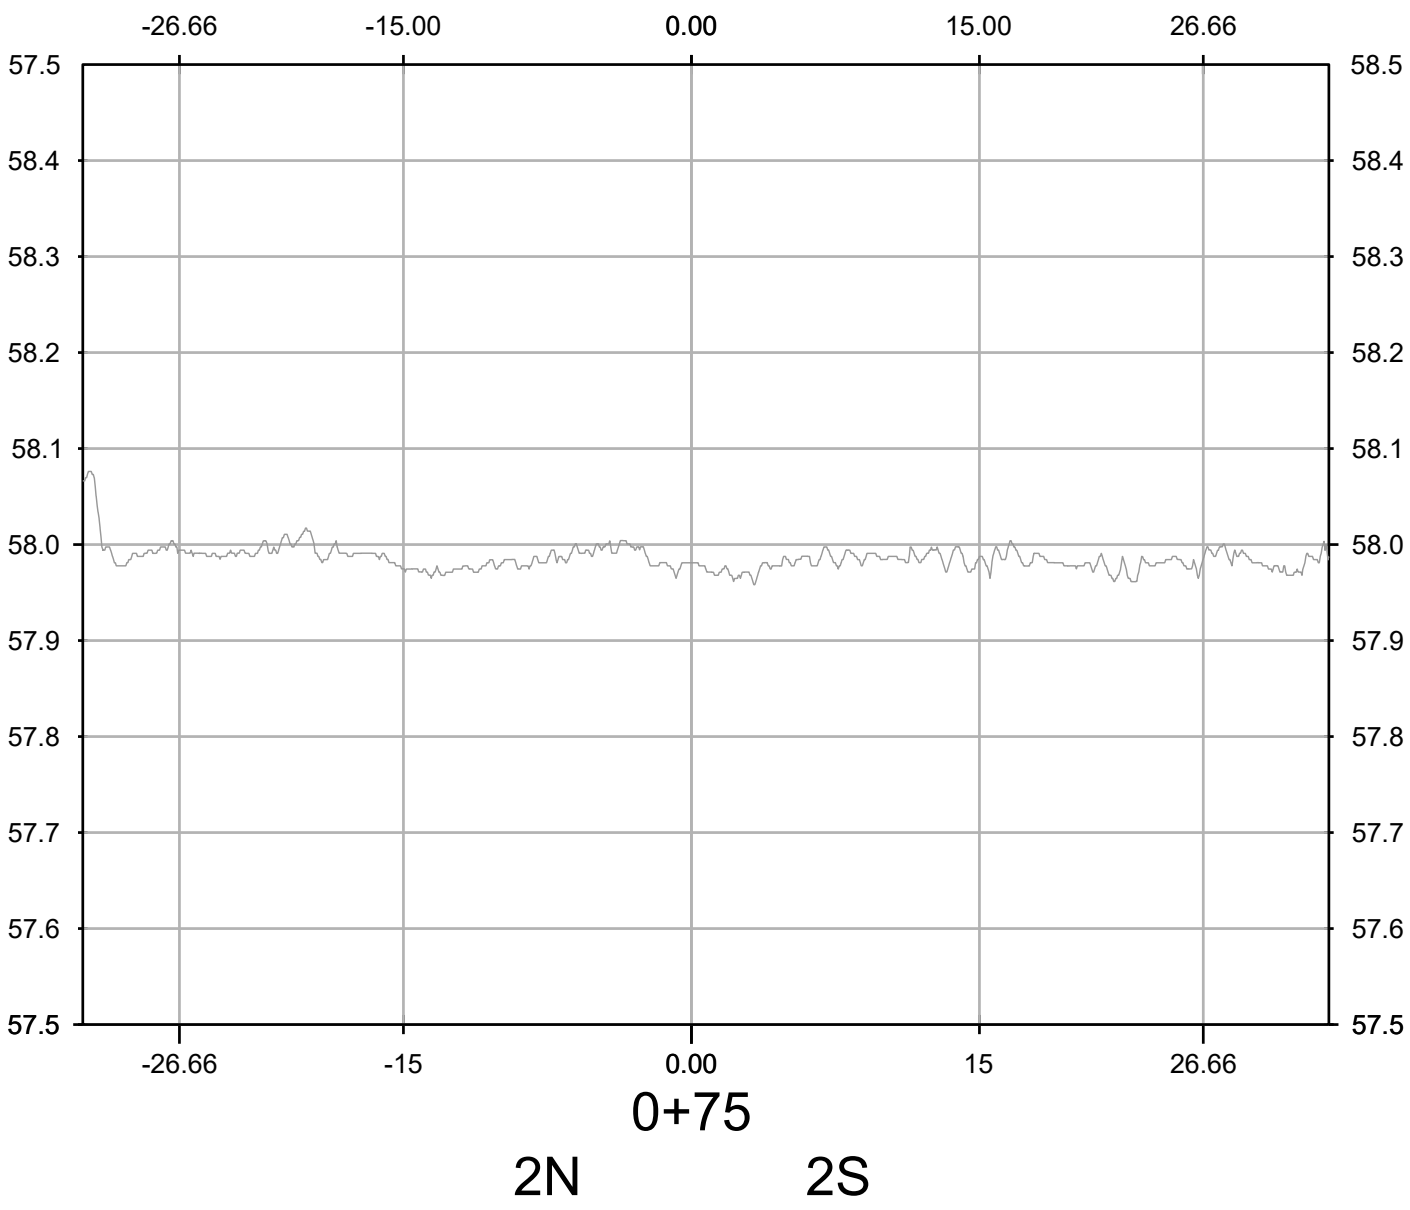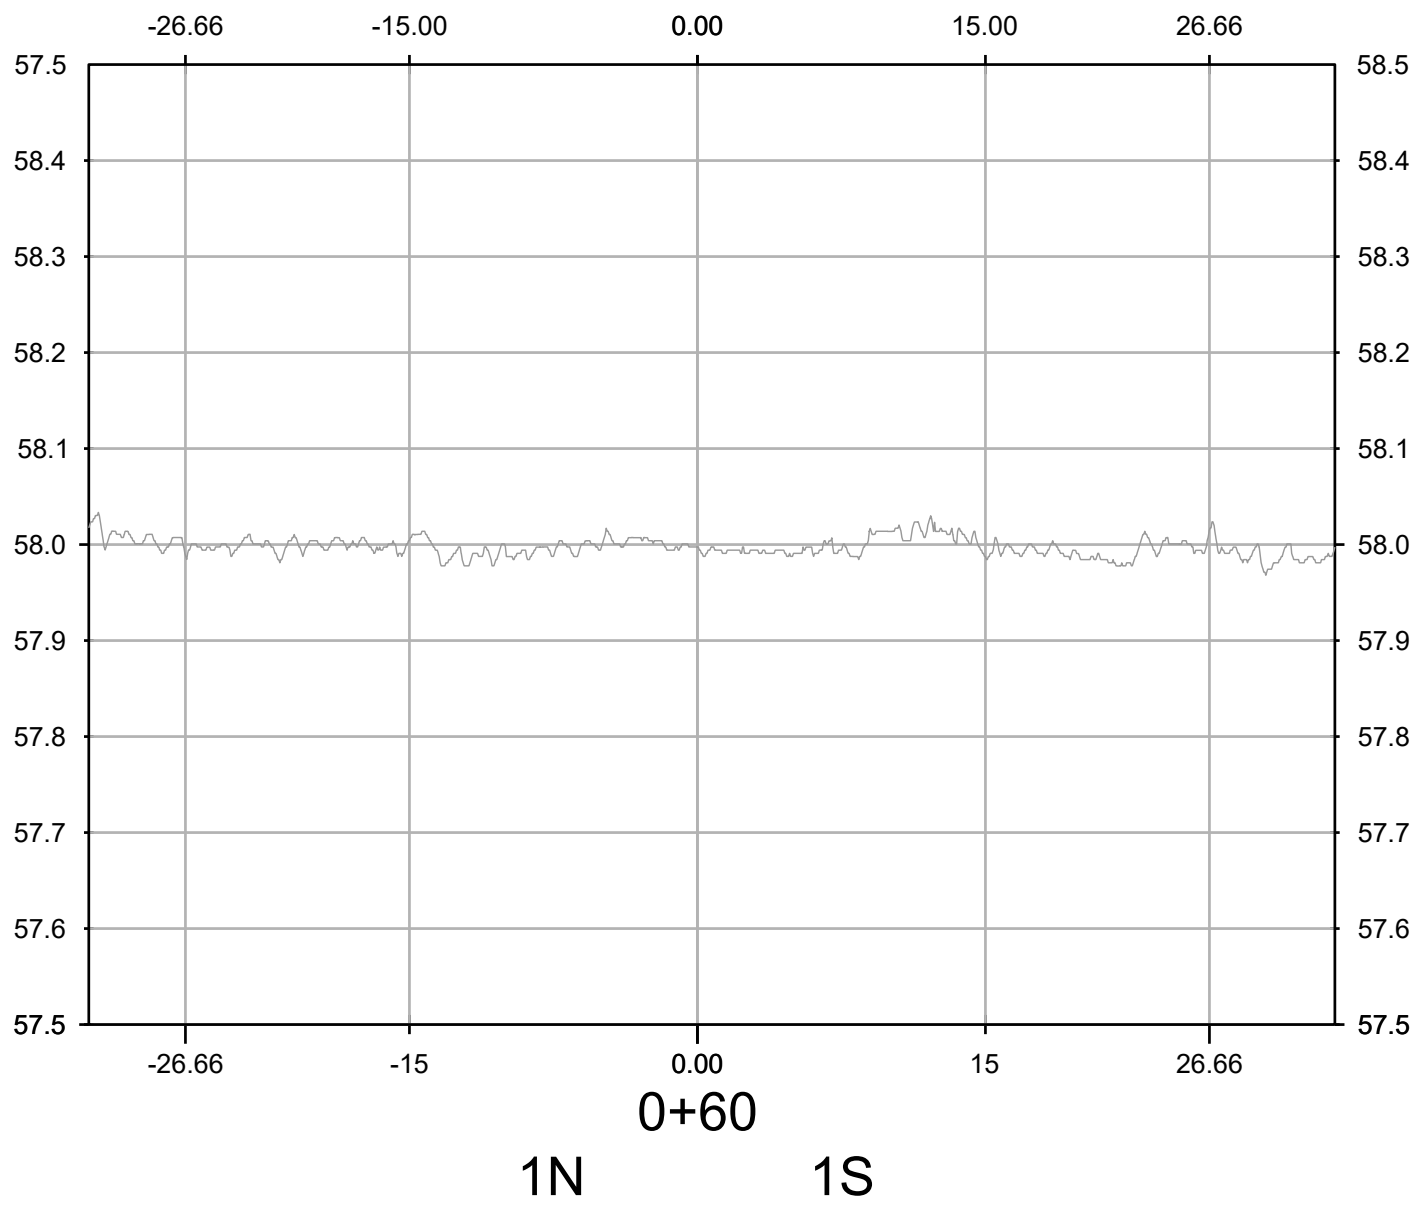


NO.	REVISIONS	DATE	BY	CHK	APR

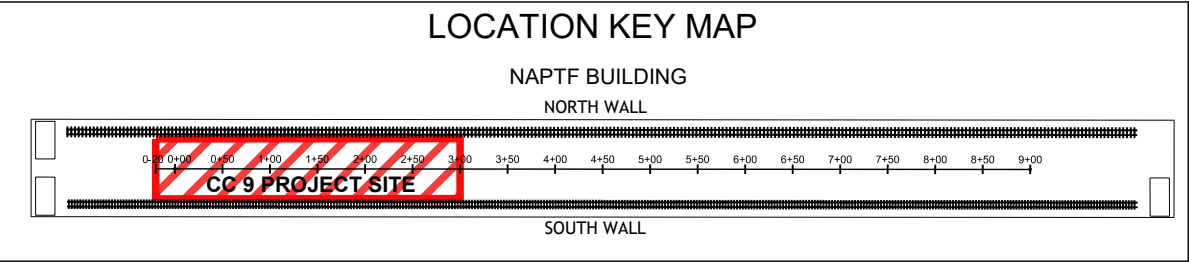

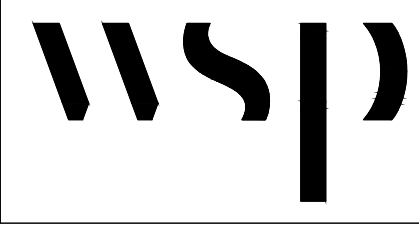

WSP USA Inc.
500 Summit Lake Drive,
Suite 450
Valhalla, NY 10595
914-747-1120

FOR



NATIONAL
AIRPORT PAVEMENT
TEST FACILITY
ATLANTIC CITY
AIRPORT
NEW JERSEY 08234



	NAME	DATE
DRAWN	A. KANNAN	07/28/2021
CHECKED	C. UNZICKER	07/29/2021
FAA APPROVAL DATE:		
PROJECT NO: CC9		

SIZE: ANSI D







SCALE: AS NOTED

SHEET 4 OF 6


CAD FILE: 20210630_FAA-ATRD-WS1020210709_FAA-ATRD-WS11.DWG

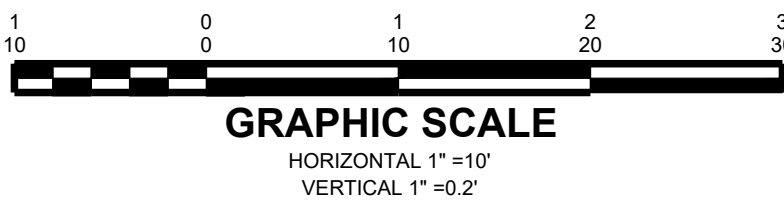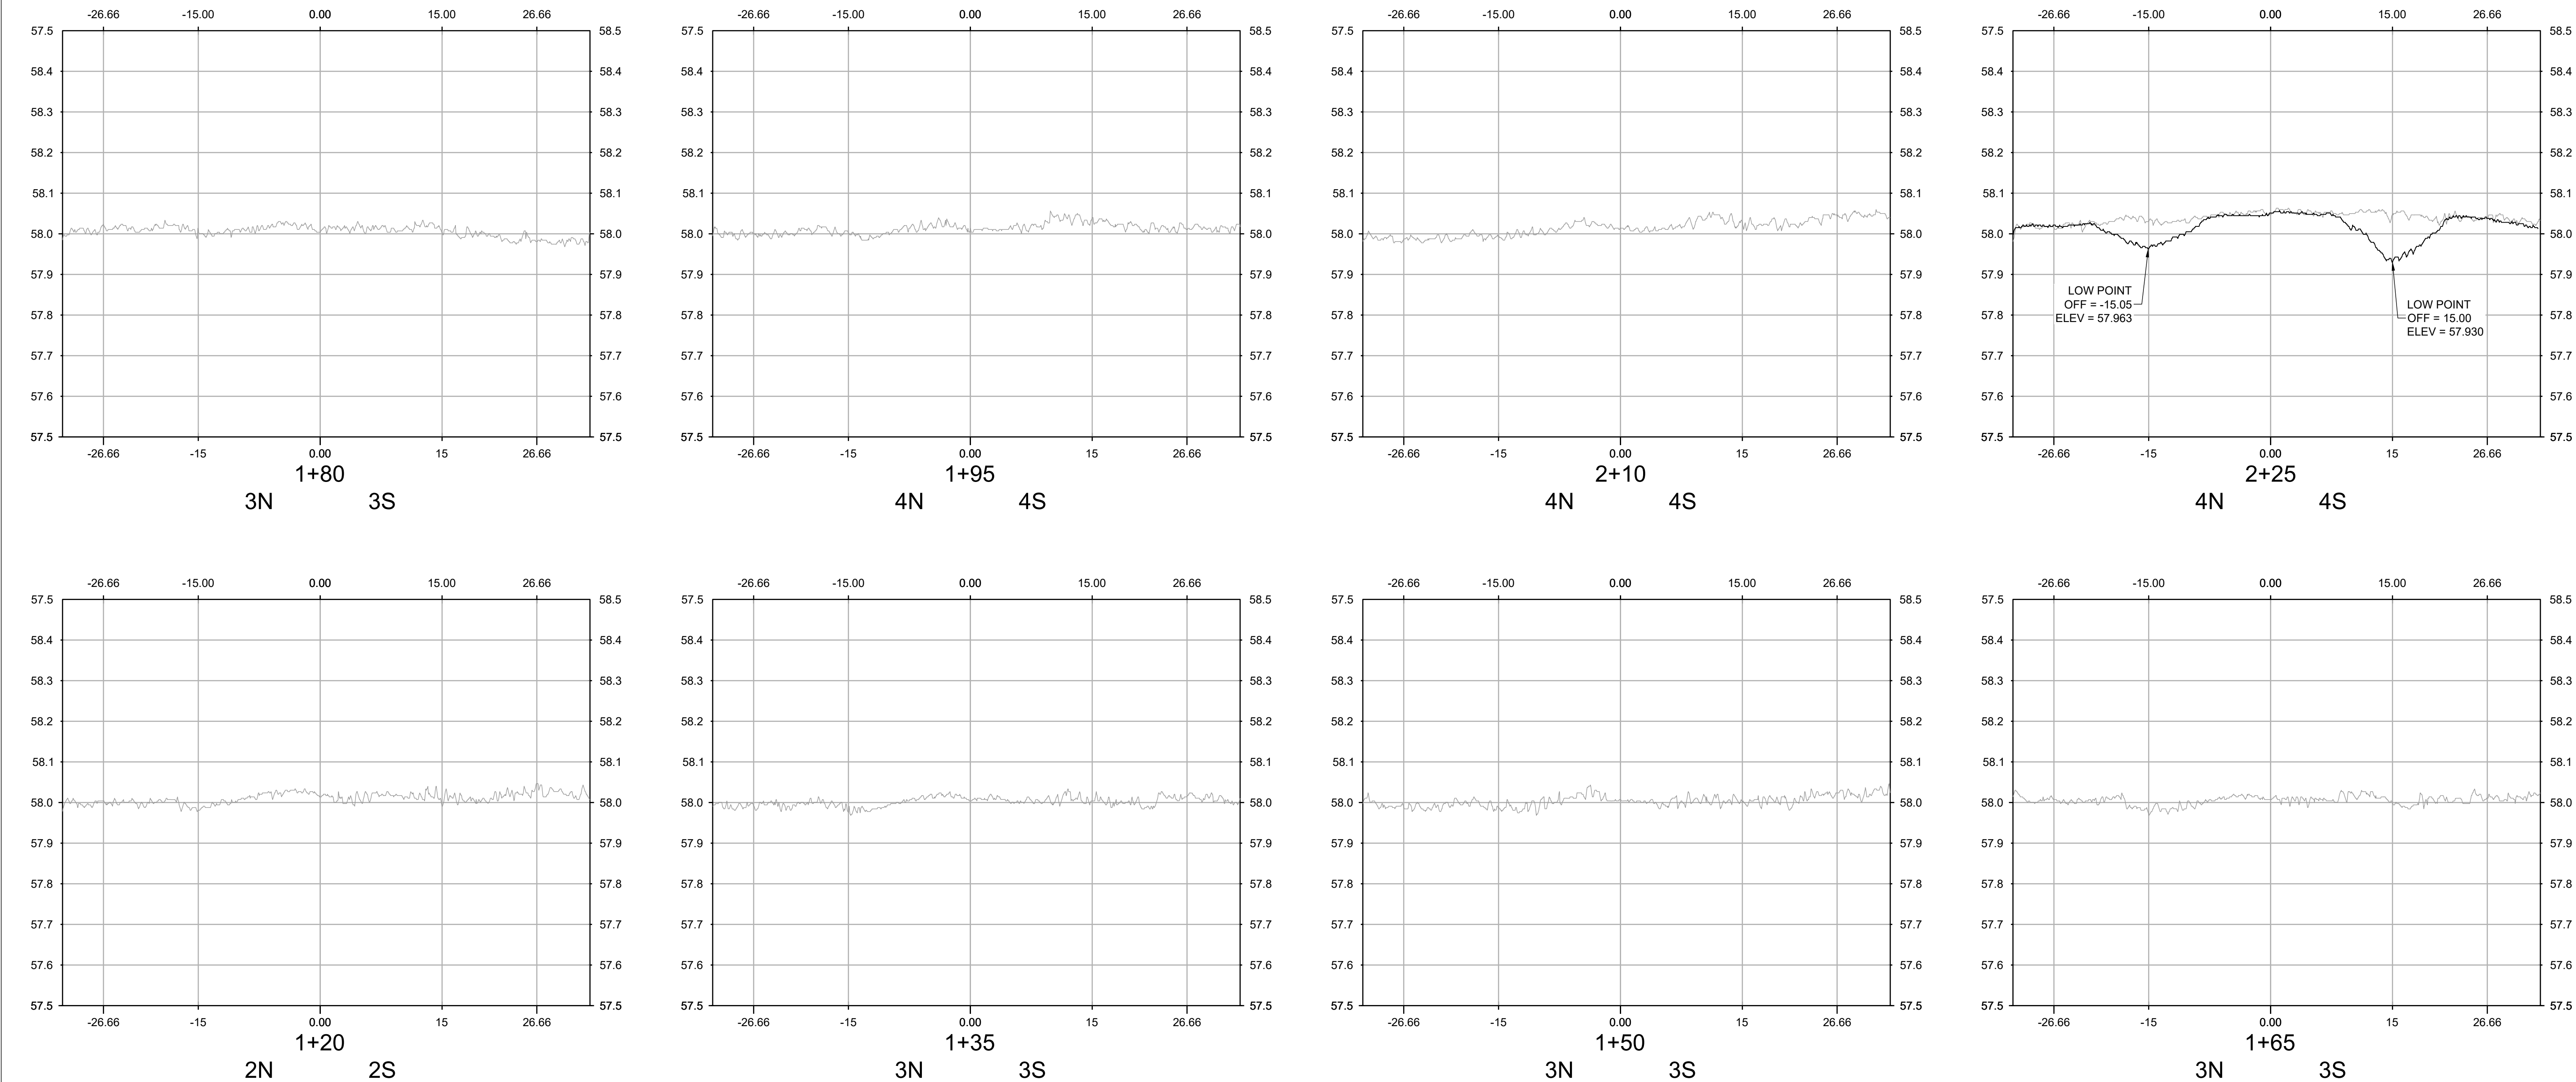


					<div>LOCATION KEY MAP</div> <div>NAPTf BUILDING</div> <div>NORTH WALL</div> <div><div><div></div><div></div><div></div><div></div><div></div><div></div><div></div><div></div><div></div><div></div><div></div><div></div><div></div><div></div><div></div><div></div><div></div><div></div><div></div><div></div><div></div><div></div><div></div><div></div><div></div><div></div><div></div><div></div><div></div><div></div><div></div><div></div><div></div><div></div><div></div><div></div><div></div><div></div><div></div><div></div><div></div><div></div><div></div><div></div><div></div><div></div><div></div><div></div><div></div><div></div><div></div><div></div><div></div><div></div><div></div><div></div><div></div><div></div><div></div><div></div><div></div><div></div><div></div><div></div><div></div><div></div><div></div><div></di><div></div><div></div><div></div><div></div><div></div><div></div><div></div><div></div><div></div><div></div><div></div><div></div><div></</div></div></div>				
--	--	--	--	--	---	--	--	--	--

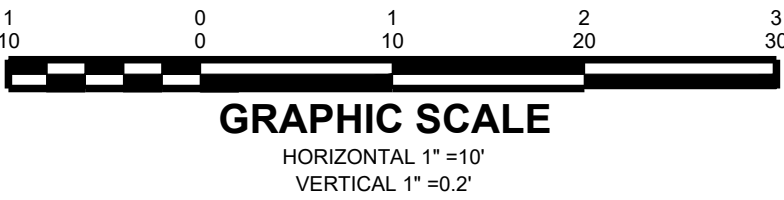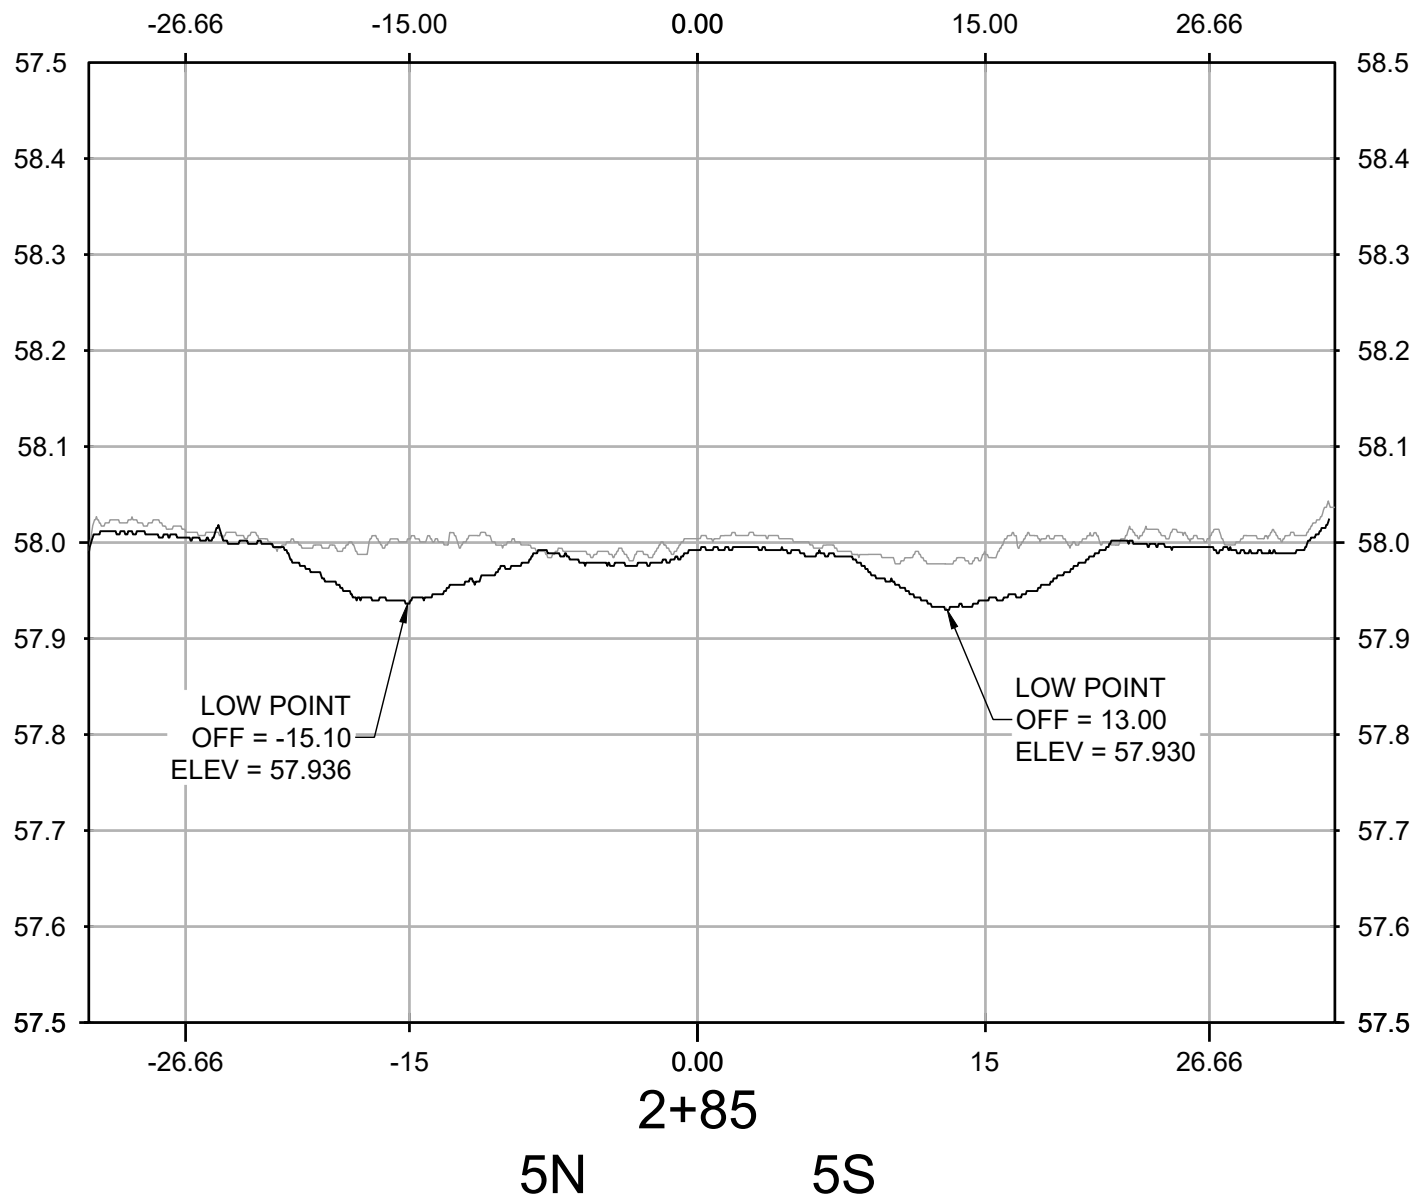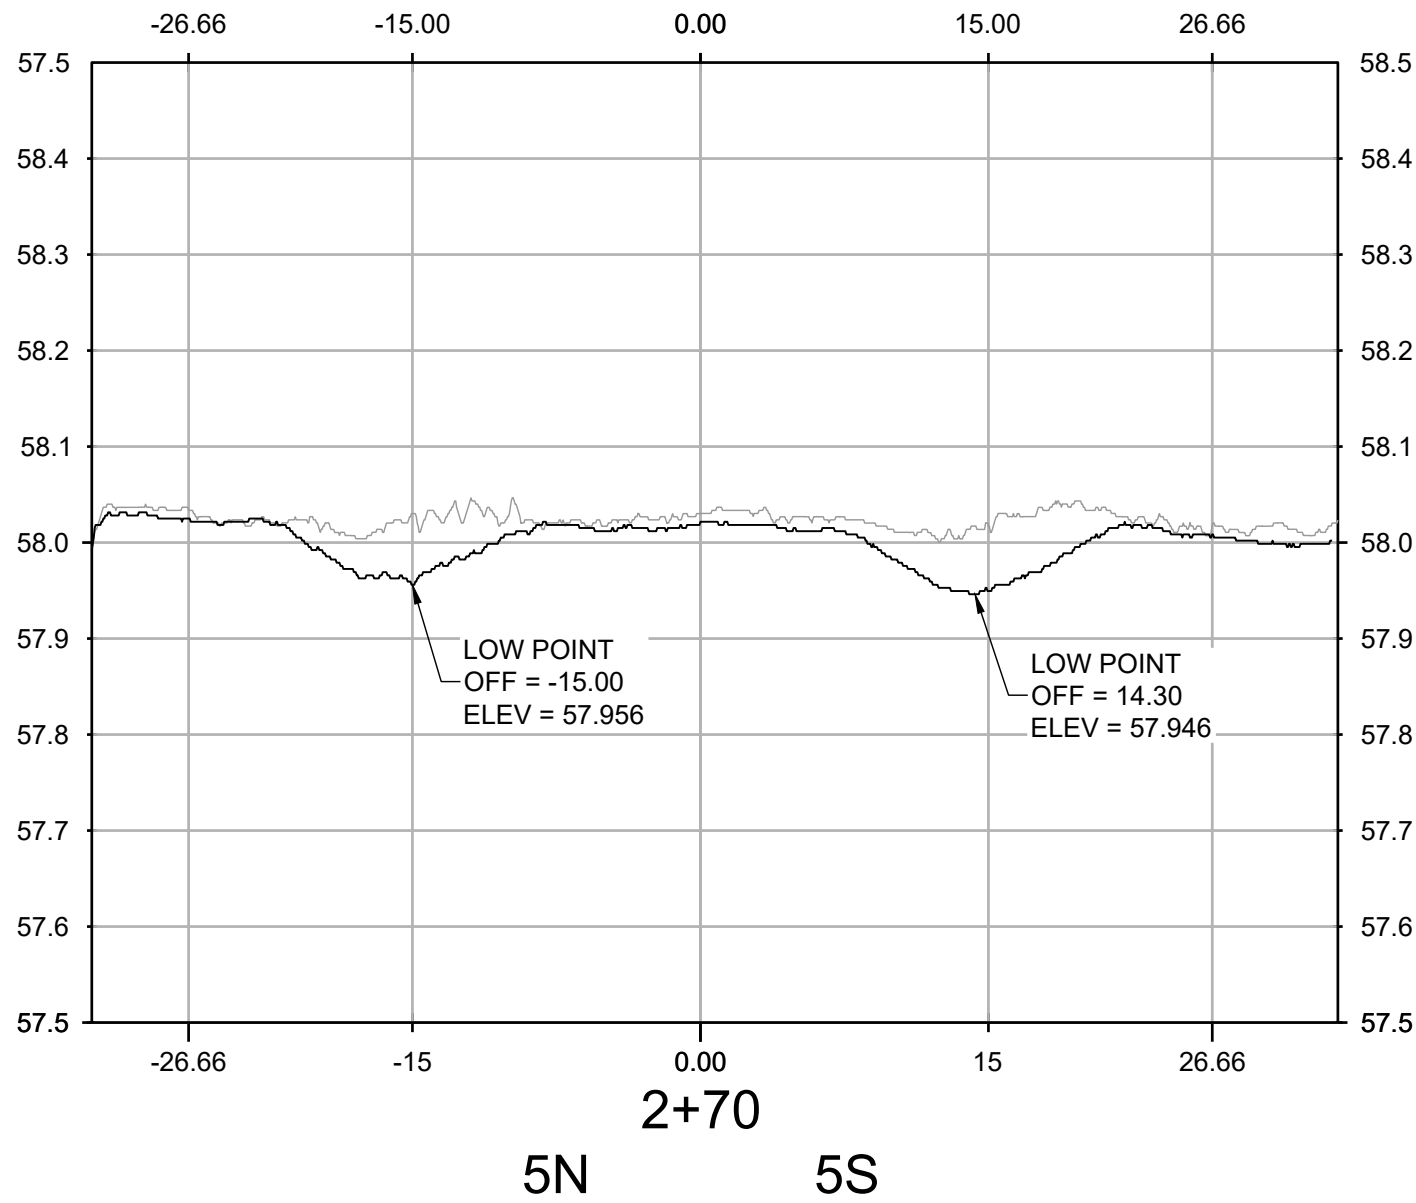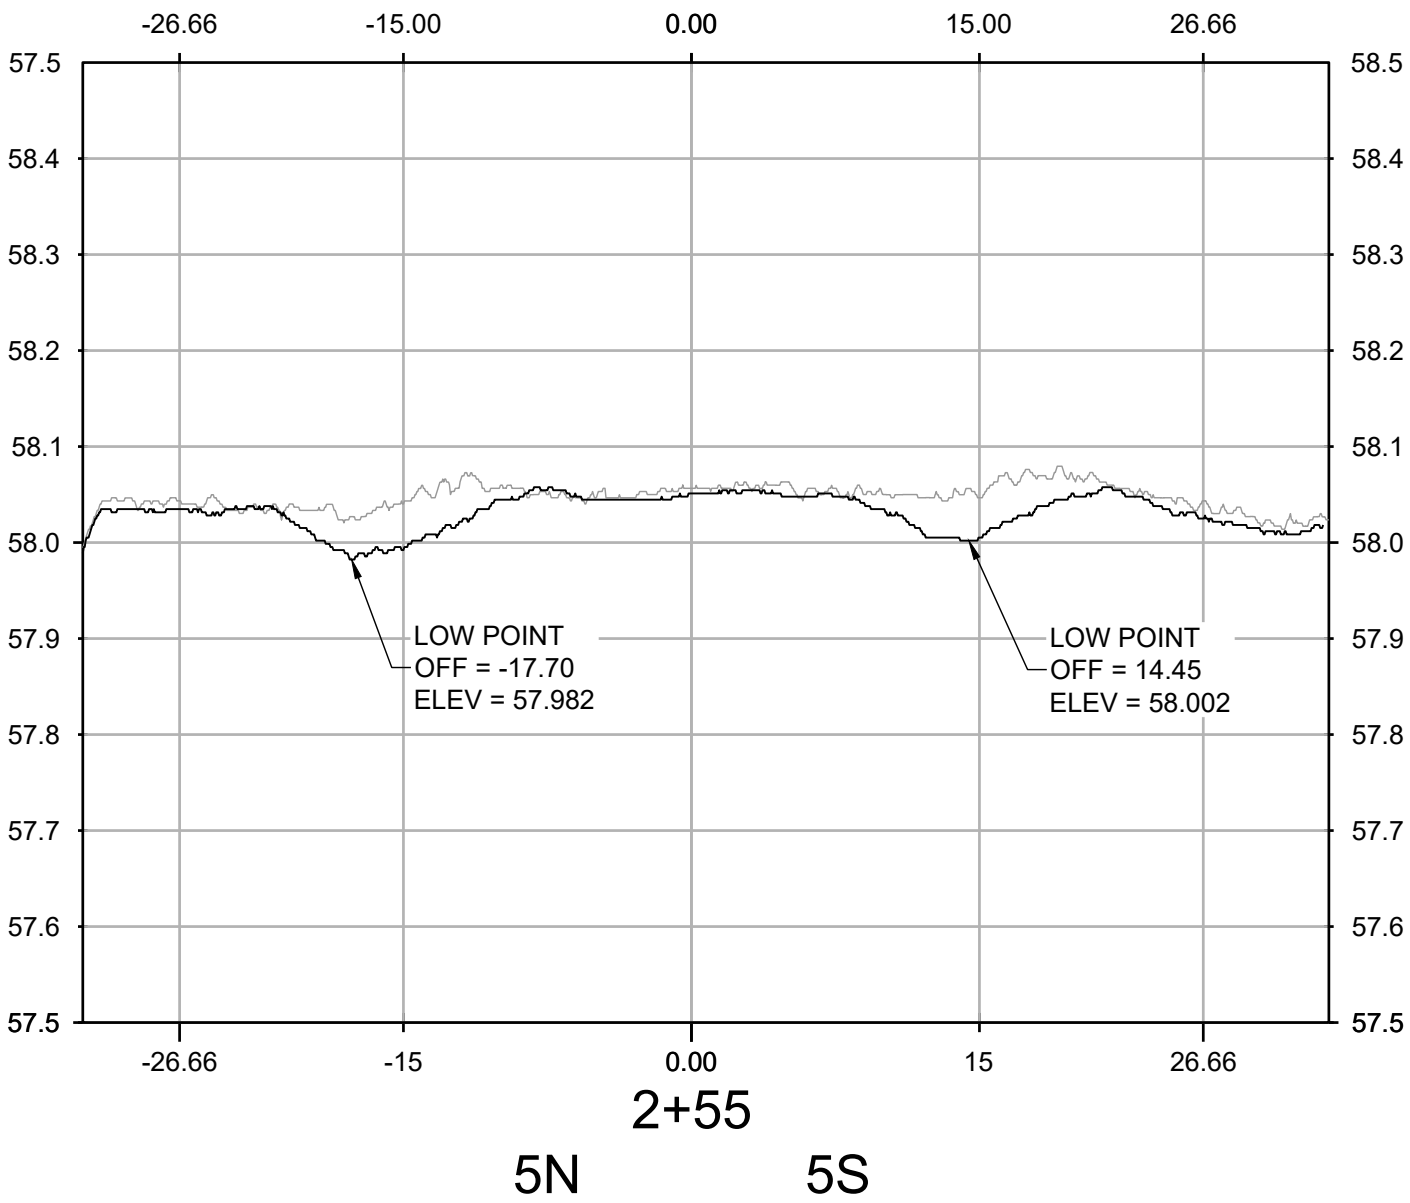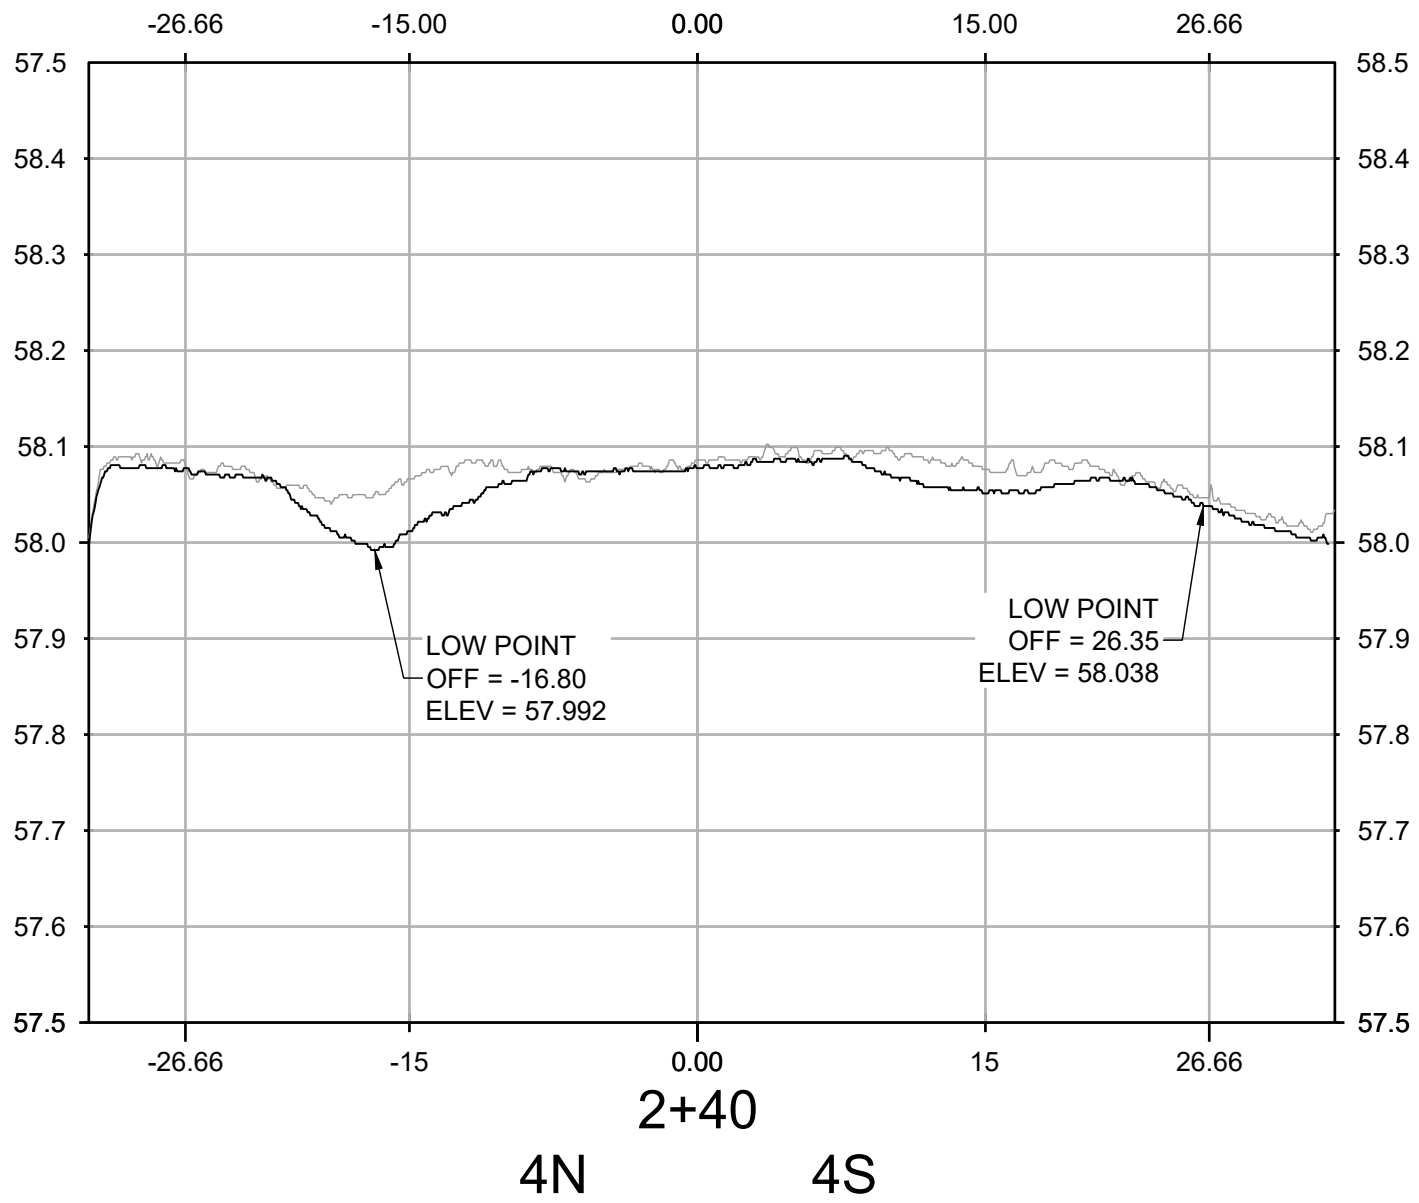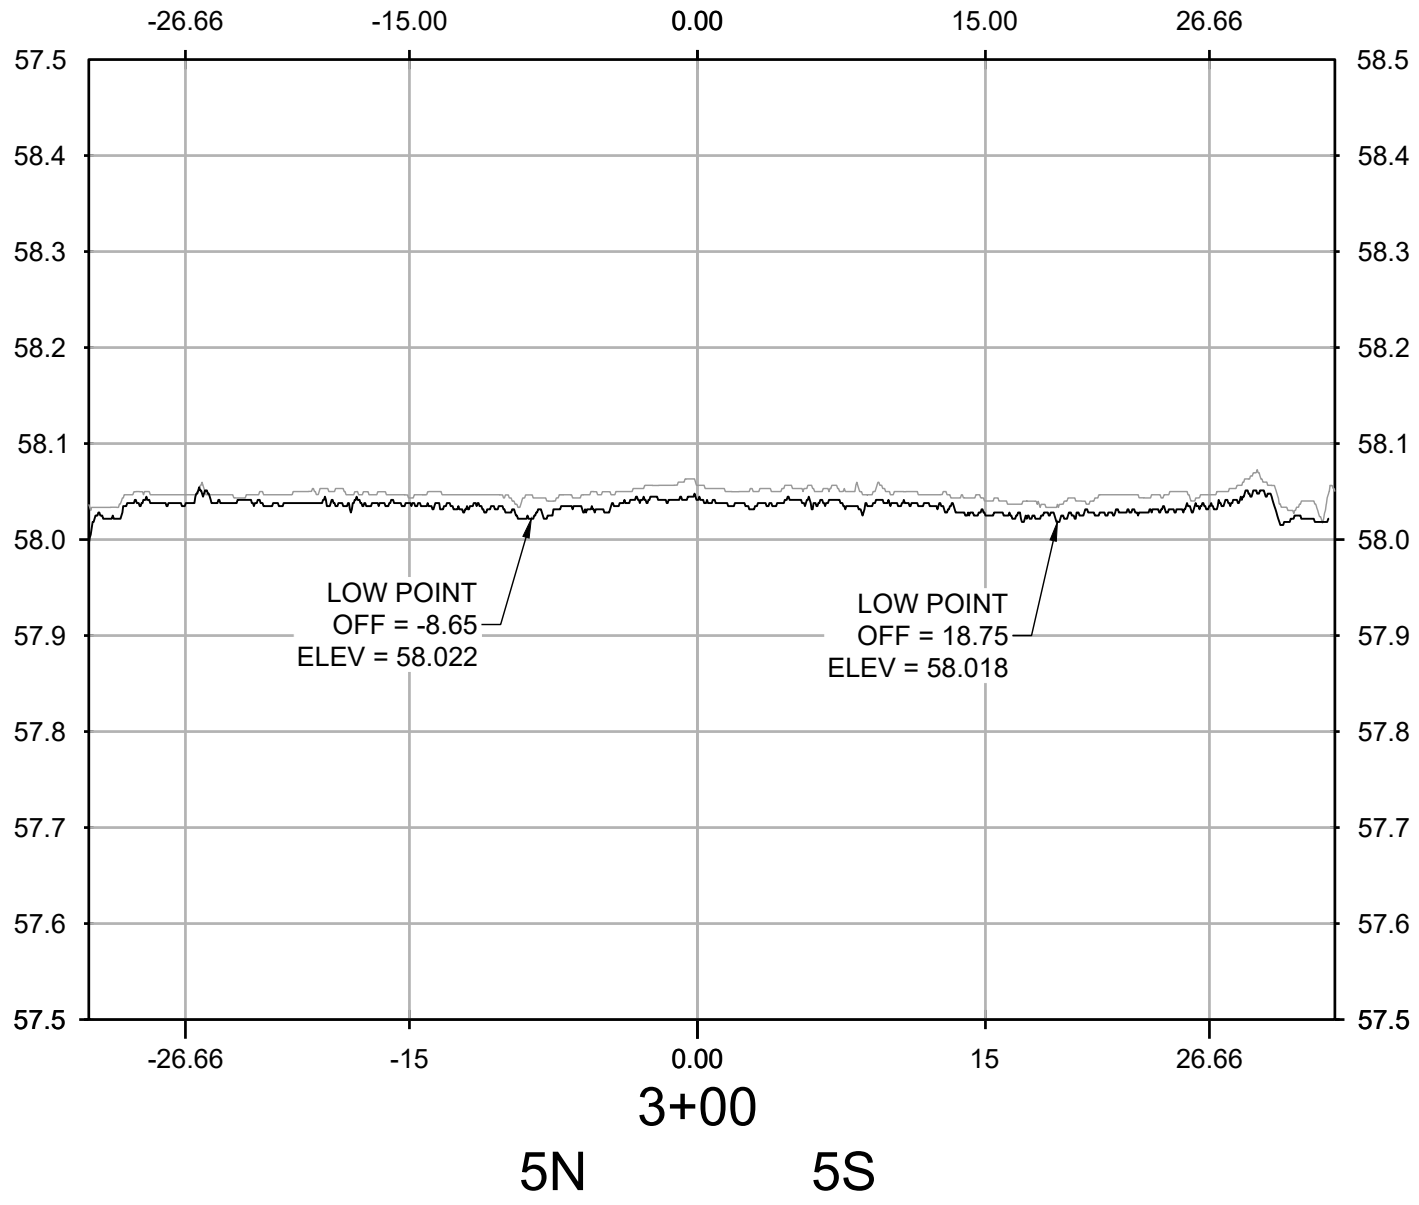


NO.	REVISIONS	DATE	BY	CHK	APR

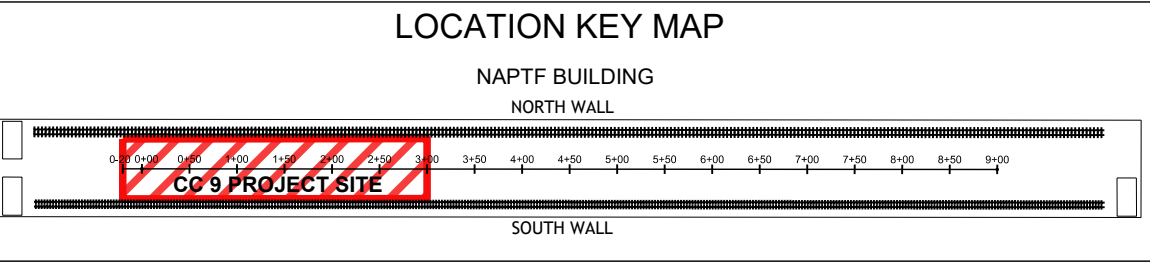



WSP USA Inc.
500 Summit Lake Drive,
Suite 450
Valhalla, NY 10595
914-747-1120

FOR



NATIONAL
AIRPORT PAVEMENT
TEST FACILITY
ATLANTIC CITY
AIRPORT
NEW JERSEY 08234

	NAME	DATE
DRAWN	A. KANNAN	07/28/2021
CHECKED	C. UNZICKER	07/29/2021
FAA APPROVAL DATE:		
PROJECT NO: CC9		
SIZE: ANSI D	SCALE: AS NOTED	SHEET 6 OF 6

TRANSVERSE PROFILES
210709 TRAFFIC WEEKLY SCAN 11

CAD FILE: 20210630_FAA-ATRD-WS1020210709_FAA-ATRD-WS11.DWG