

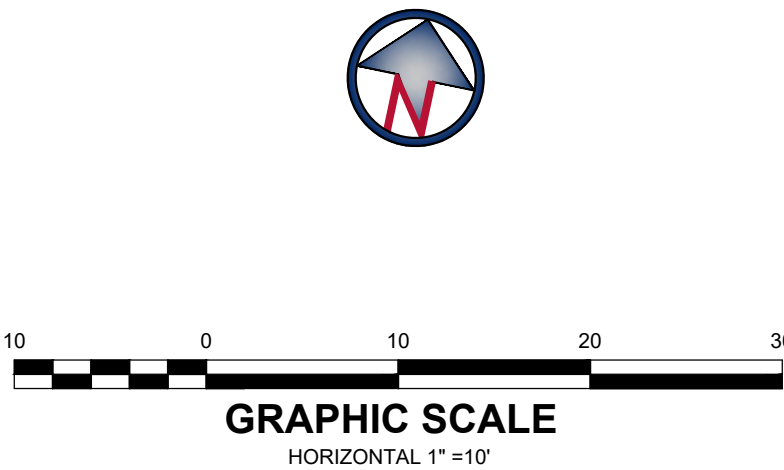
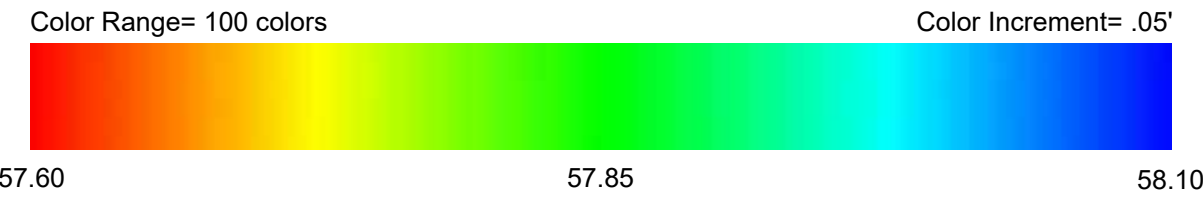
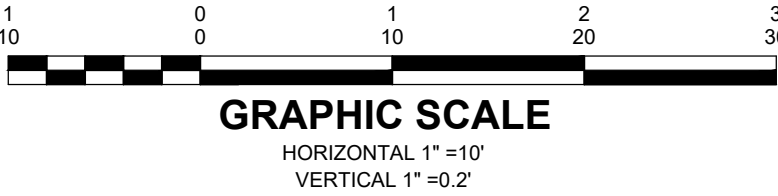
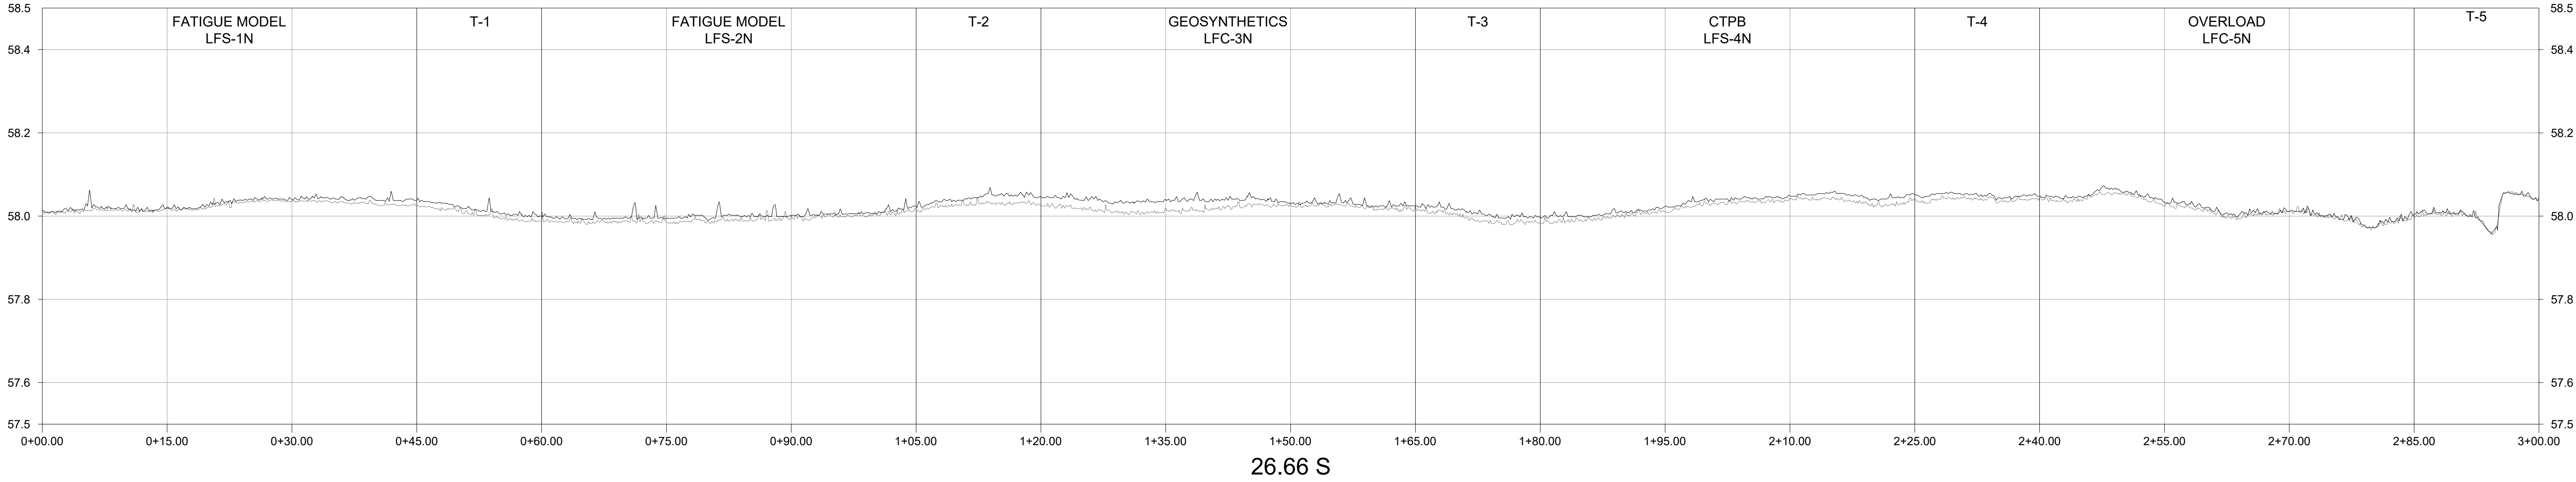



- NOTES:**
1. THE COLOR MAP ABOVE DEPICTS DATA OBTAINED ON 04/15/2022 THROUGH THE USE OF A HIGH DEFINITION LASER SCAN.
 2. THE PROFILES AND SECTIONS SHOWN IN SHEETS 2 THROUGH 6 COMPARE TWO SET OF HIGH DEFINITION LASER SCANS:
A) GREY = 04/02/2021
B) BLACK = 04/15/2022
 3. HORIZONTAL AND VERTICAL INFORMATION IS BASED UPON INFORMATION PROVIDED IN DIGITAL CAD FILE NAMED CC09-DEMO-ABLT.dwg.

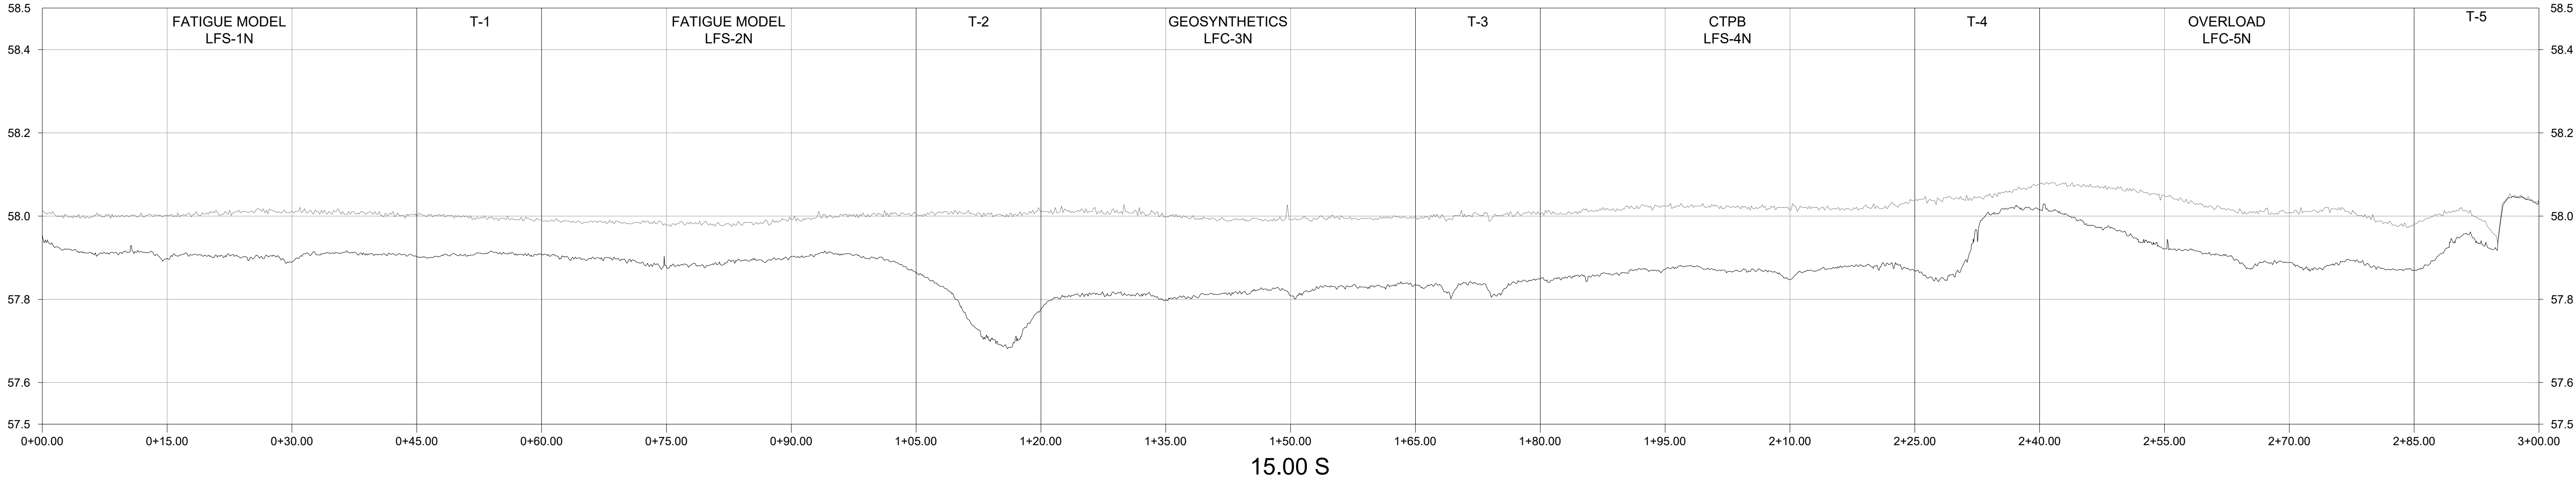


							LOCATION KEY MAP			FOR		PLAN VIEW									
							NAPTF BUILDING NORTH WALL					20220415 TRAFFIC SCAN 00									
																					
							SOUTH WALL														
NO.	REVISIONS			DATE	BY	CHK	APR					PROJECT NO: CC9		SIZE: ANSI D	SCALE: AS NOTED	SHEET 1 OF 6					
															NATIONAL AIRPORT PAVEMENT TEST FACILITY ATLANTIC CITY AIRPORT NEW JERSEY 08234			NAME G HOLLEY 05/31/2022		DATE 06/01/2022	
															CHECKED C MAZZOTTA		FAA APPROVAL DATE:				

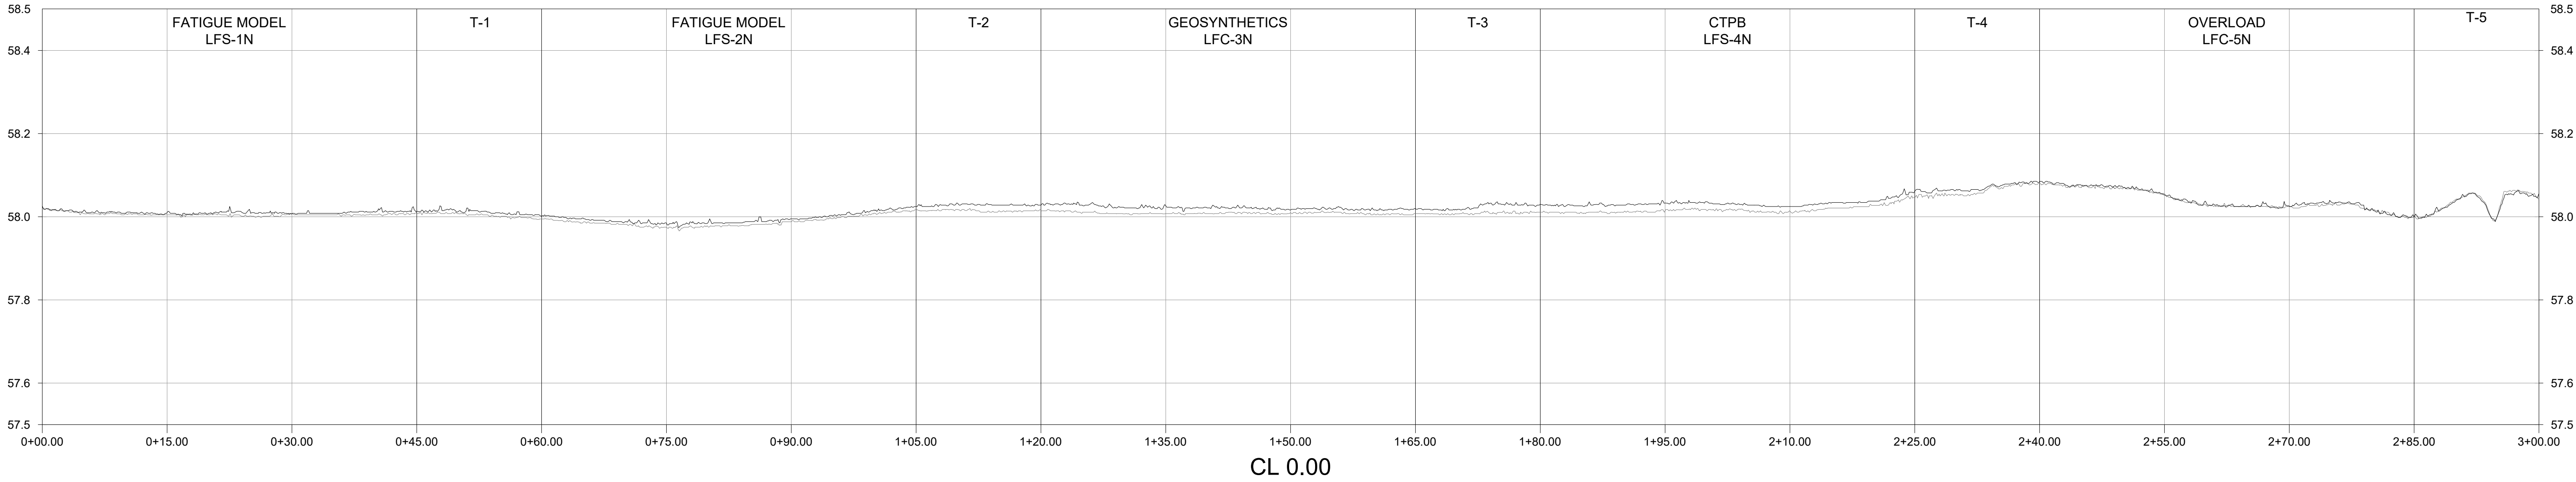


						<div>LOCATION KEY MAP</div> <div>NAPTF BUILDING</div> <div>NORTH WALL</div> <div><div></div><div>CC9 PROJECT SITE</div><div></div></div> <div>SOUTH WALL</div>										<div><div></div><div>ARA</div><div>FOR</div><div><div>FEDERAL AVIATION ADMINISTRATION</div></div></div>										<div>NATIONAL AIRPORT PAVEMENT TEST FACILITY</div> <div>ATLANTIC CITY AIRPORT</div> <div>NEW JERSEY 08234</div>										<div></div> <div>NAME</div> <div>DATE</div> <div>DRAWN</div> <div>G HOLLEY</div> <div>05/31/2022</div> <div>CHECKED</div> <div>C MAZZOTTA</div> <div>06/01/2022</div> <div>FAA APPROVAL DATE:</div>			<div>LONGITUDINAL PROFILES</div> <div>20220415 TRAFFIC SCAN 00</div>			<div>PROJECT NO: CC9</div>			<div>SIZE: ANSI D</div>			<div>SCALE: AS NOTED</div>			<div>SHEET 2 OF 6</div>	
NO.	REVISIONS					DATE	BY	CHK	APR	

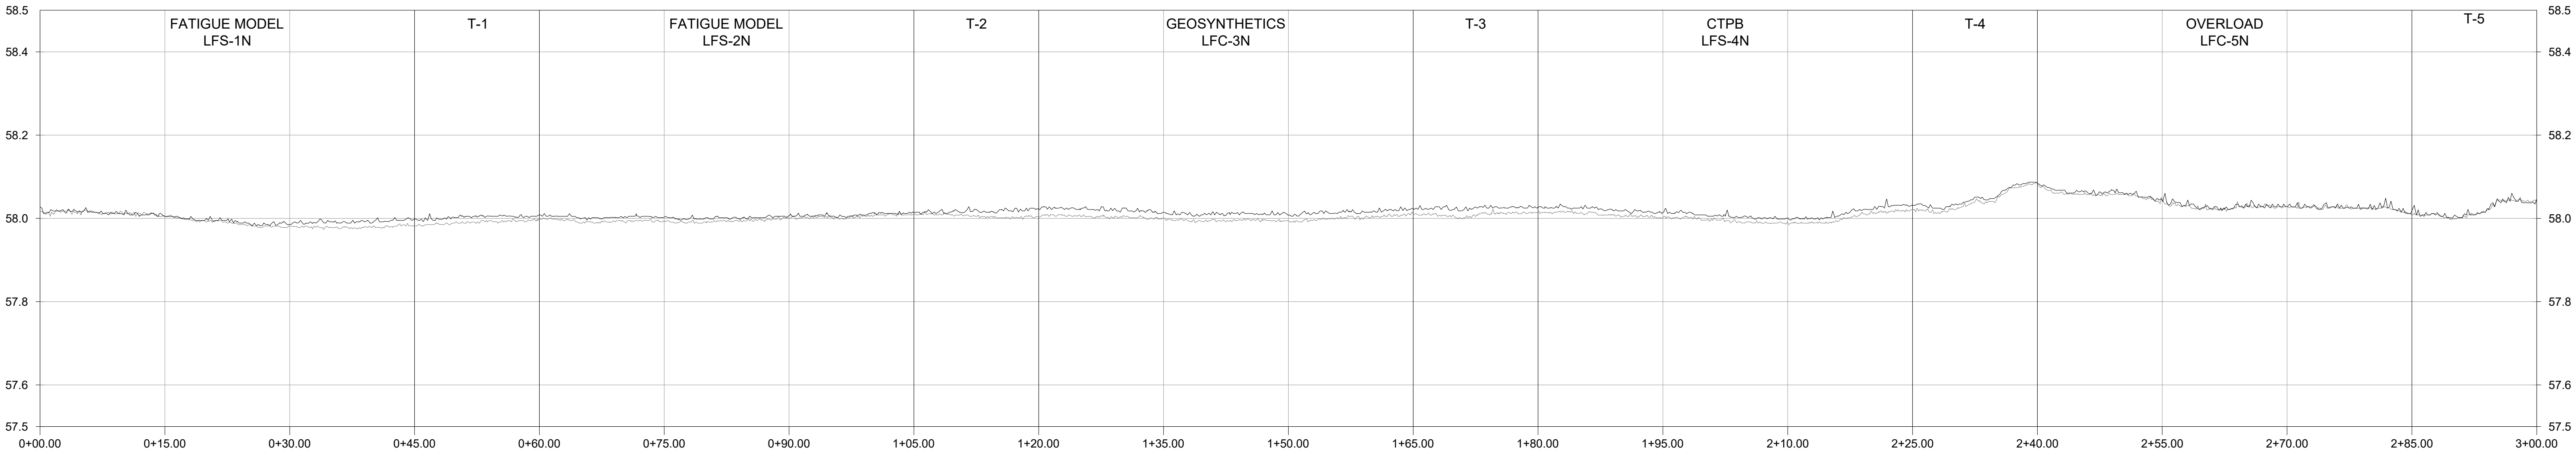










-26.66 N

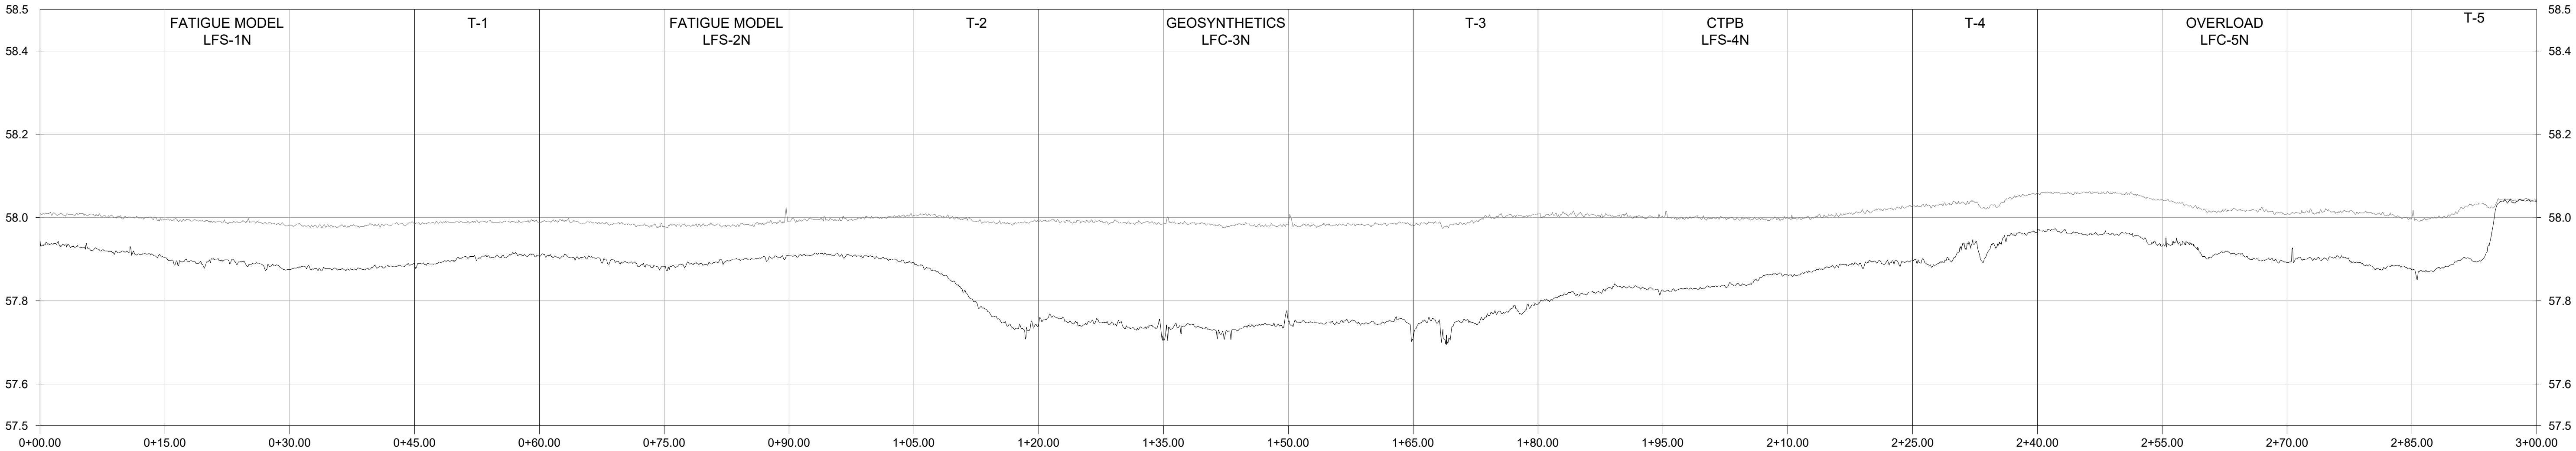



-15.00 N

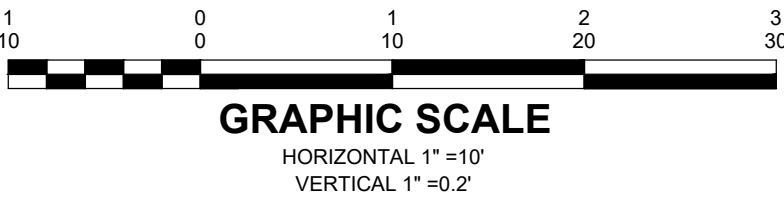

							LOCATION KEY MAP		  FOR 	NATIONAL AIRPORT PAVEMENT TEST FACILITY ATLANTIC CITY AIRPORT NEW JERSEY 08234		NAME DATE		LONGITUDINAL PROFILES		
							NAPTF BUILDING NORTH WALL			DRAWN G HOLLEY 05/24/2022		20220415 TRAFFIC SCAN 00				
										CHECKED C MAZZOTTA 05/25/2022						
							SOUTH WALL			FAA APPROVAL DATE:						
NO.	REVISIONS						DATE	BY	CHK	APR	PROJECT NO: CC9		SIZE: ANSI D	SCALE: AS NOTED	SHEET 3 OF 6	

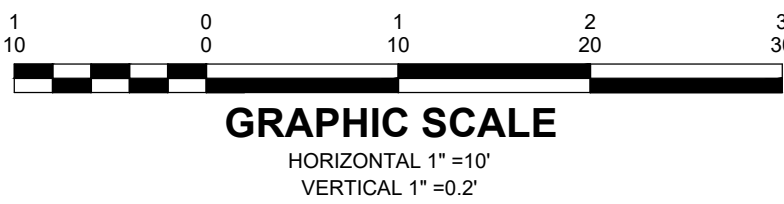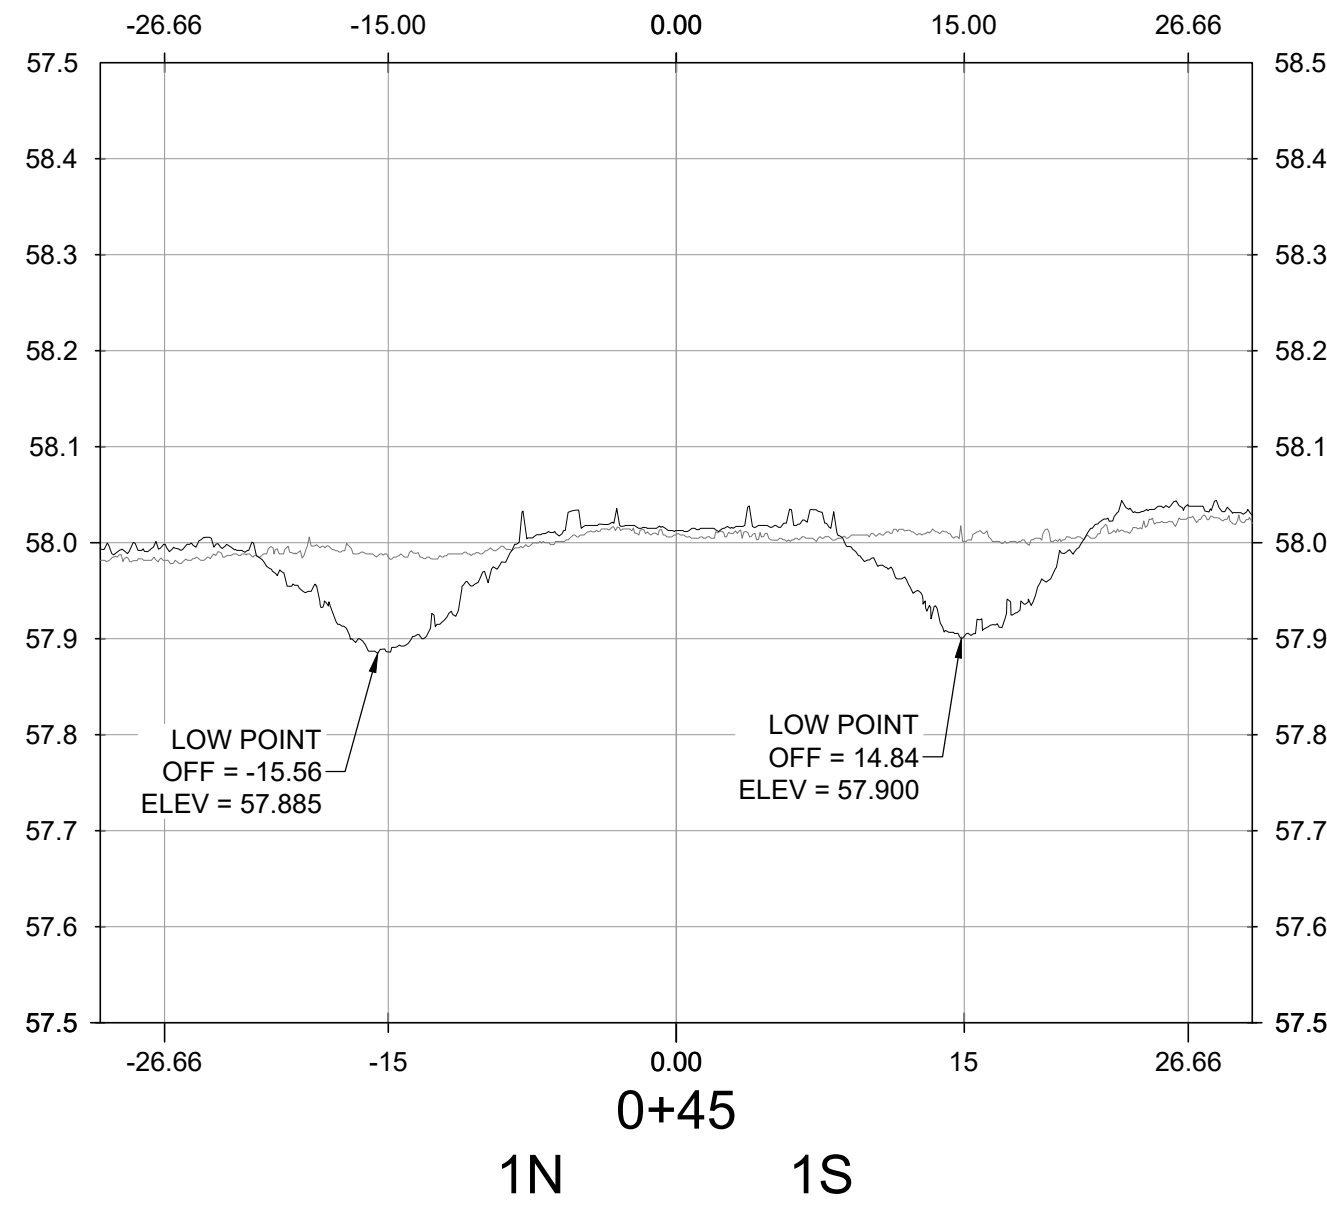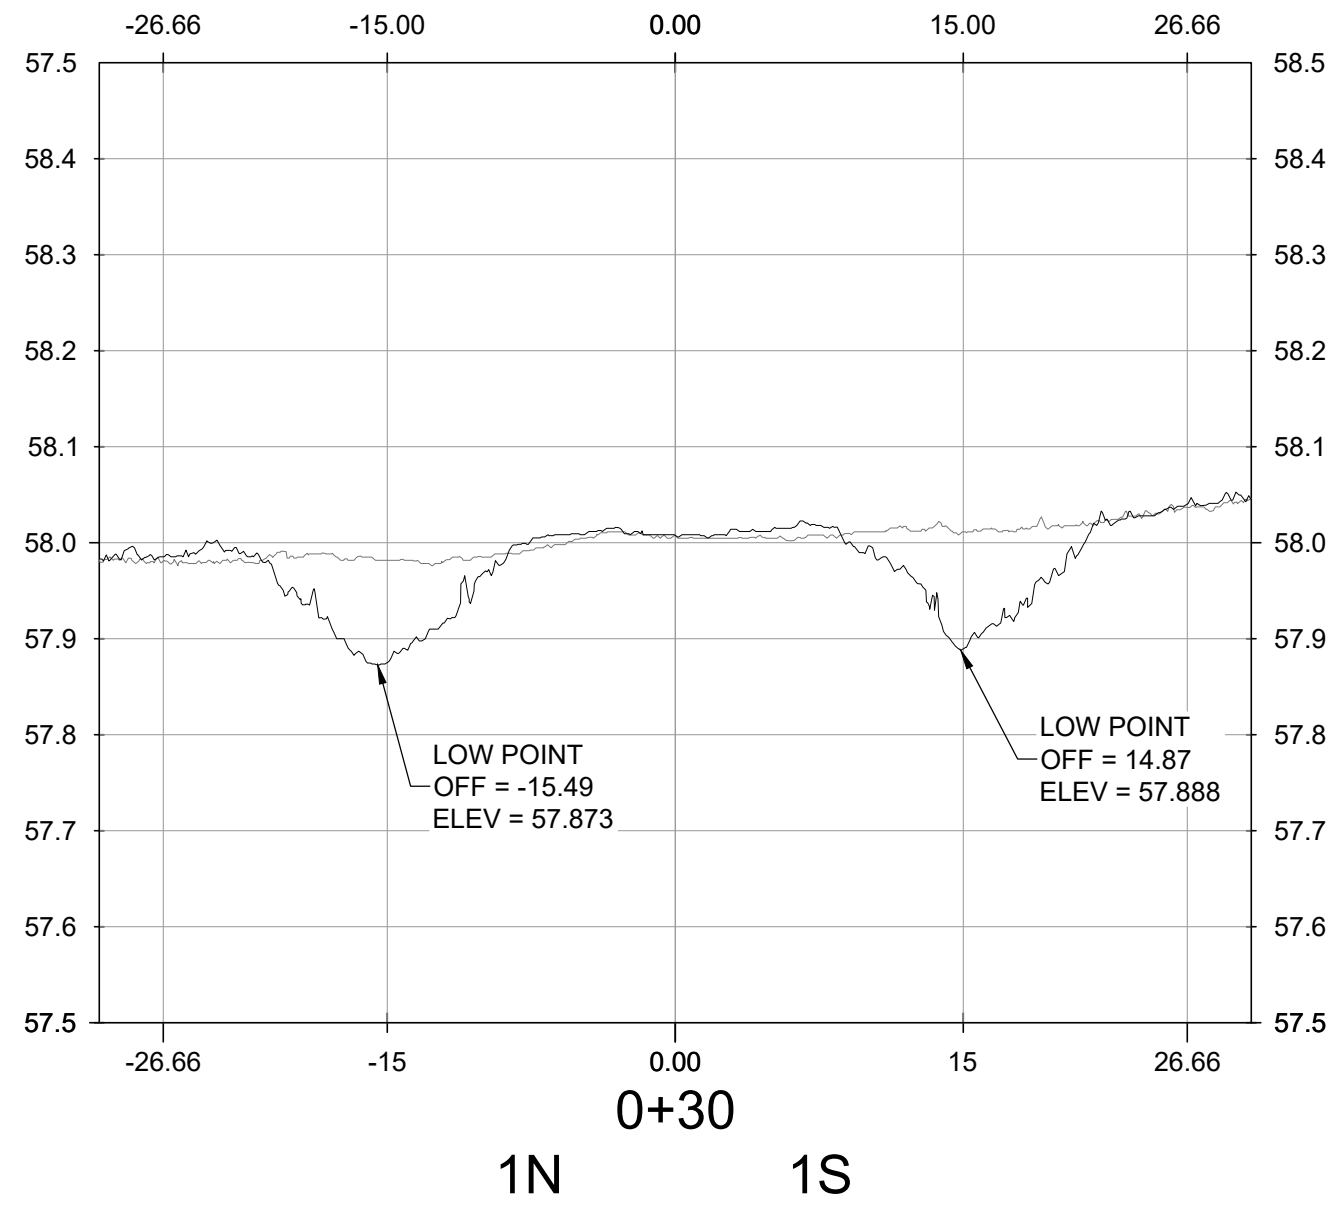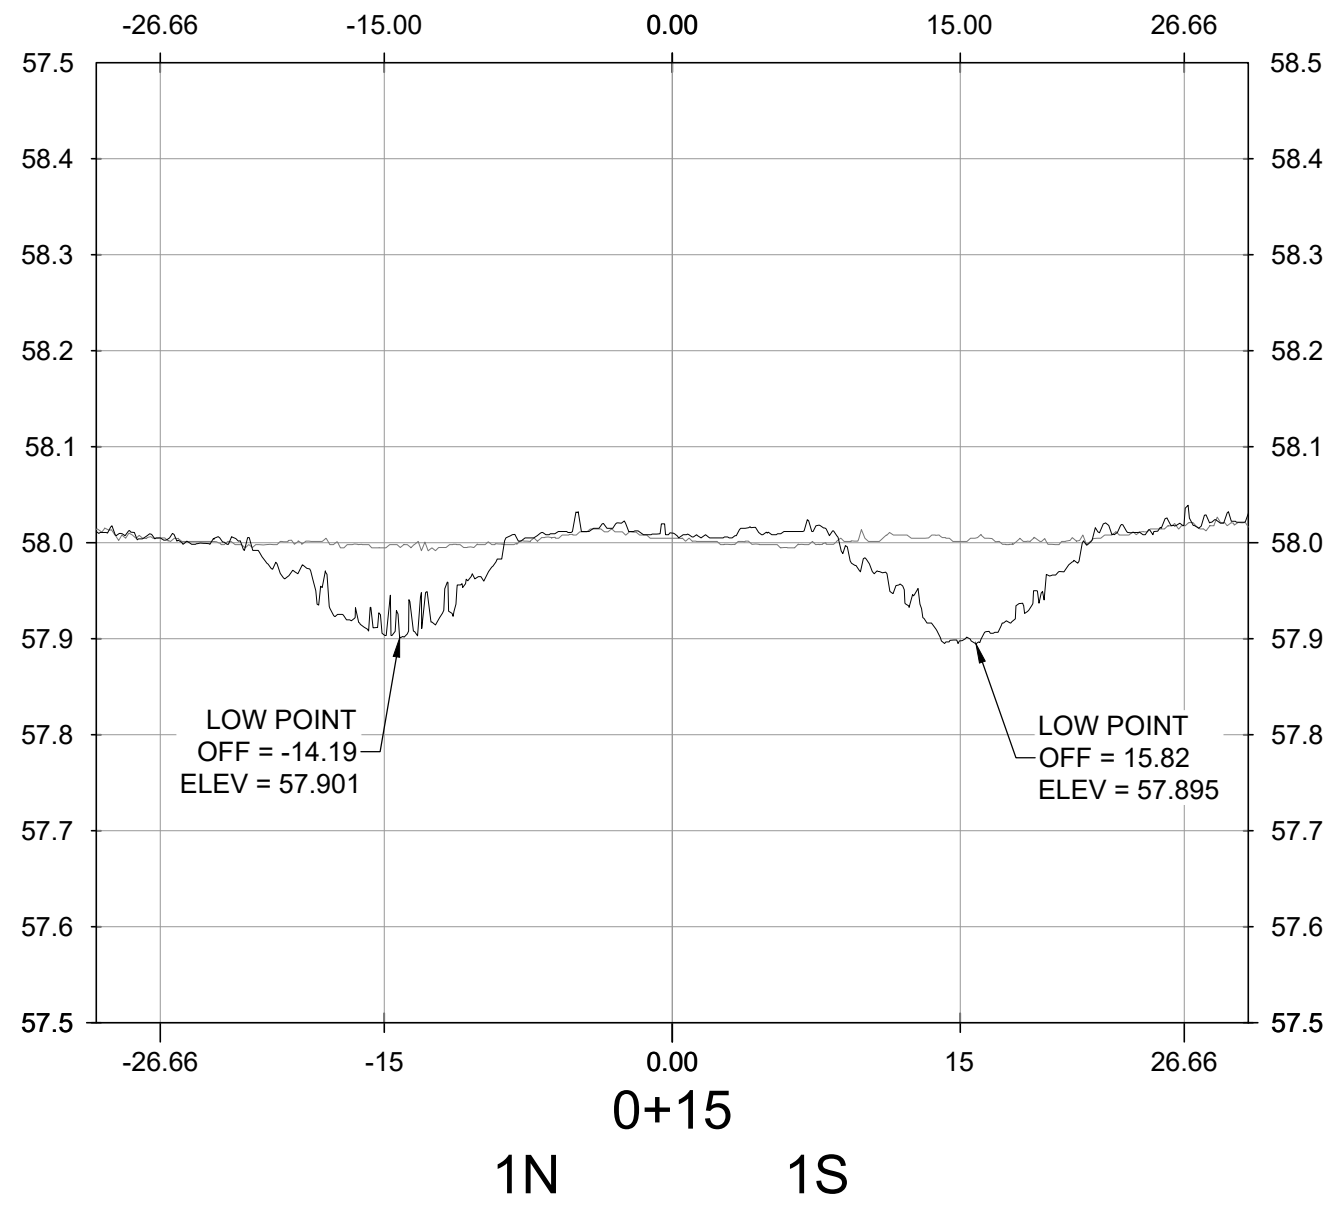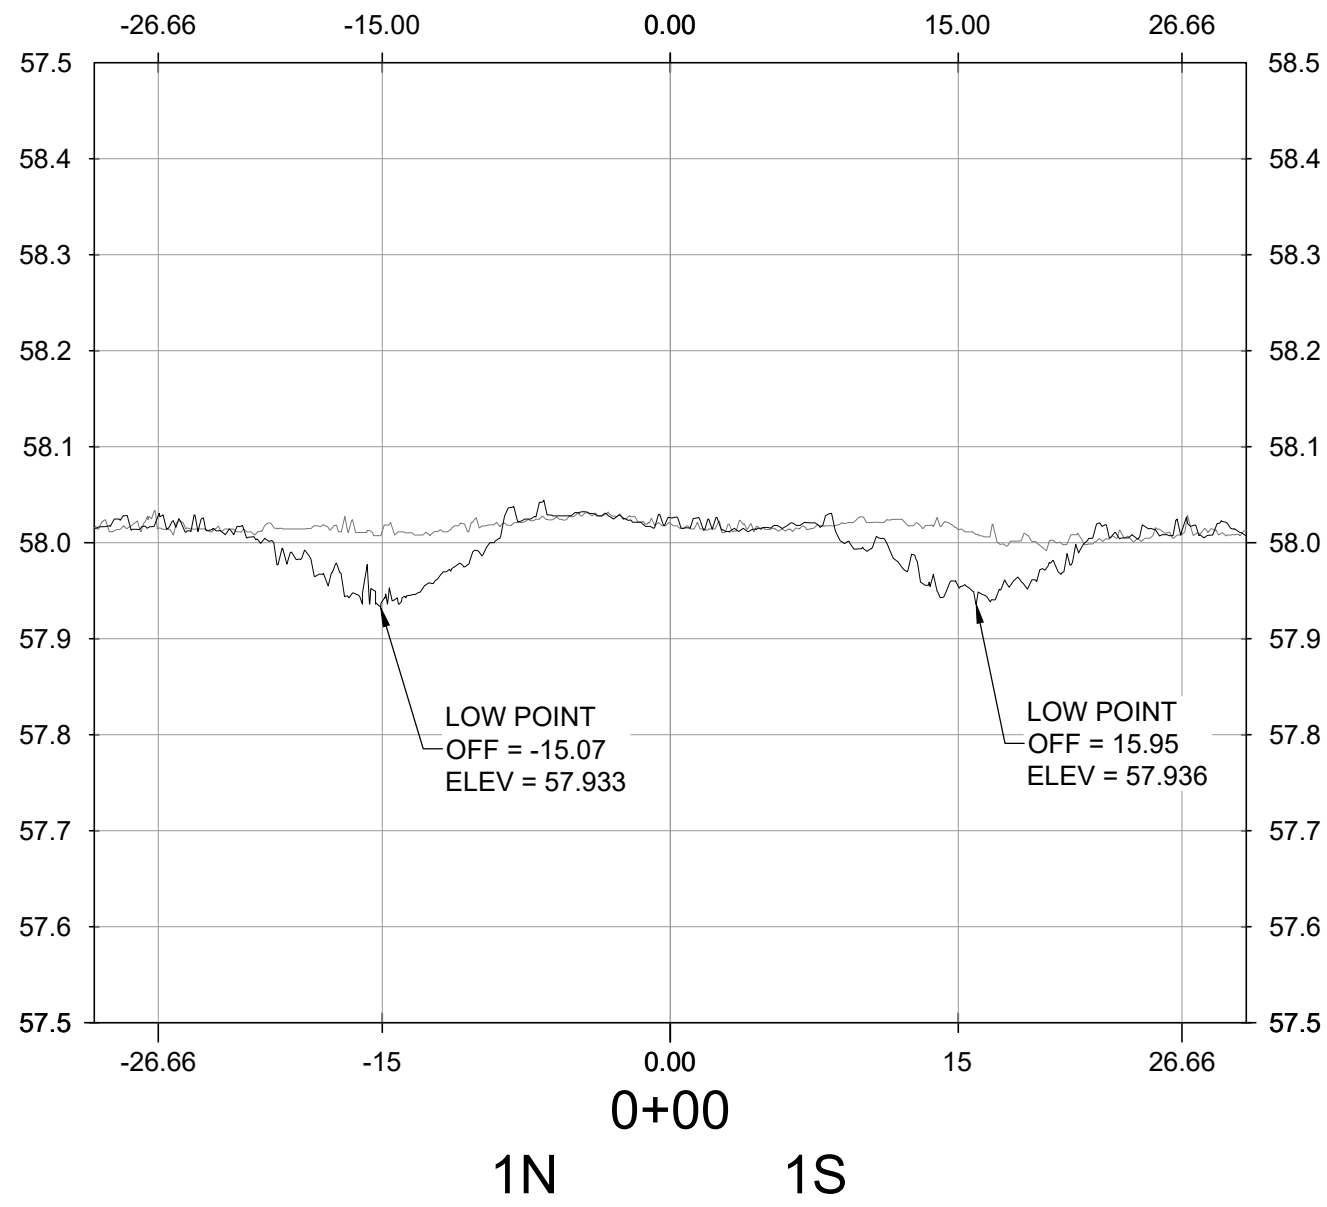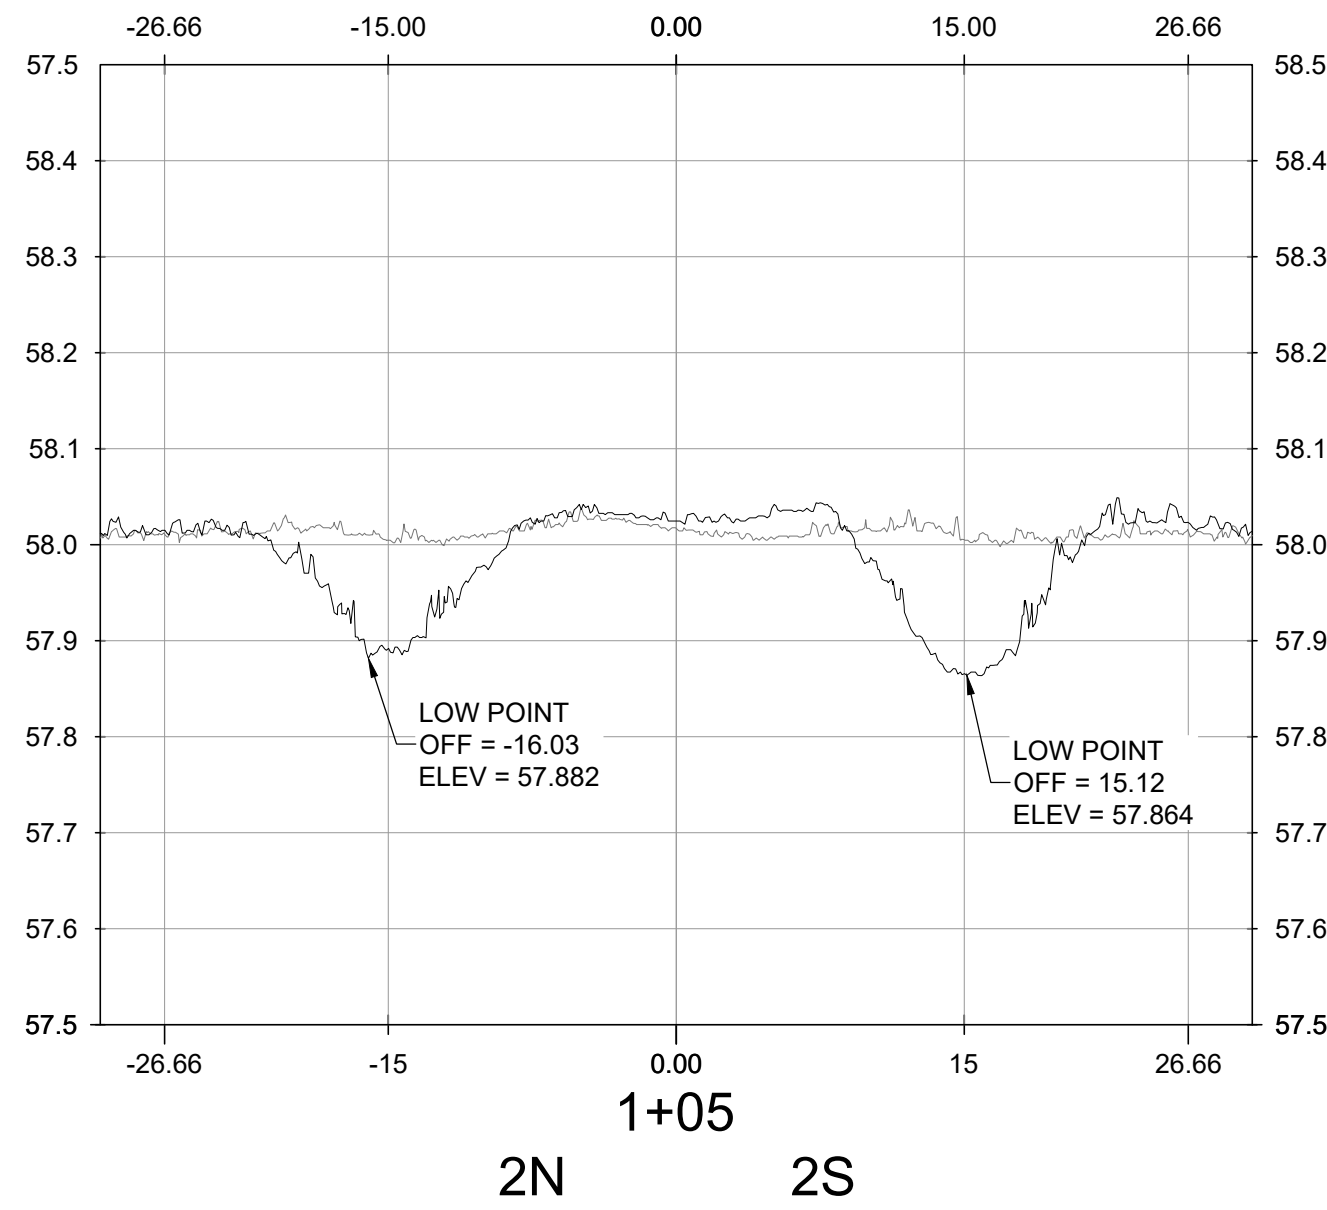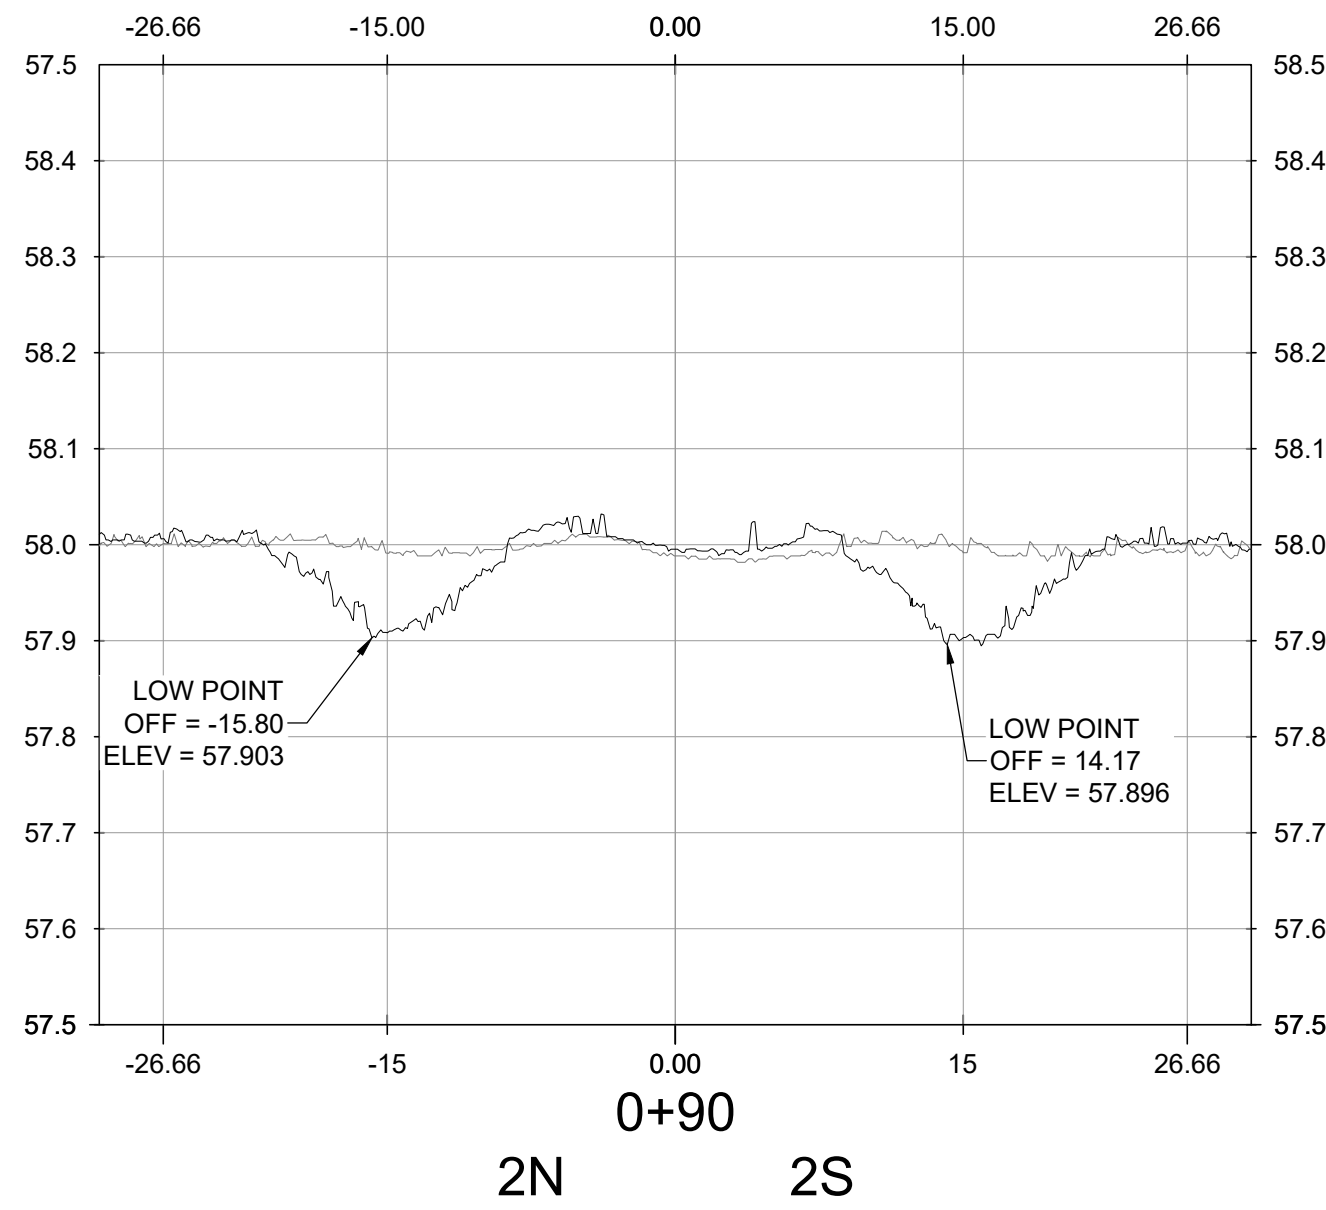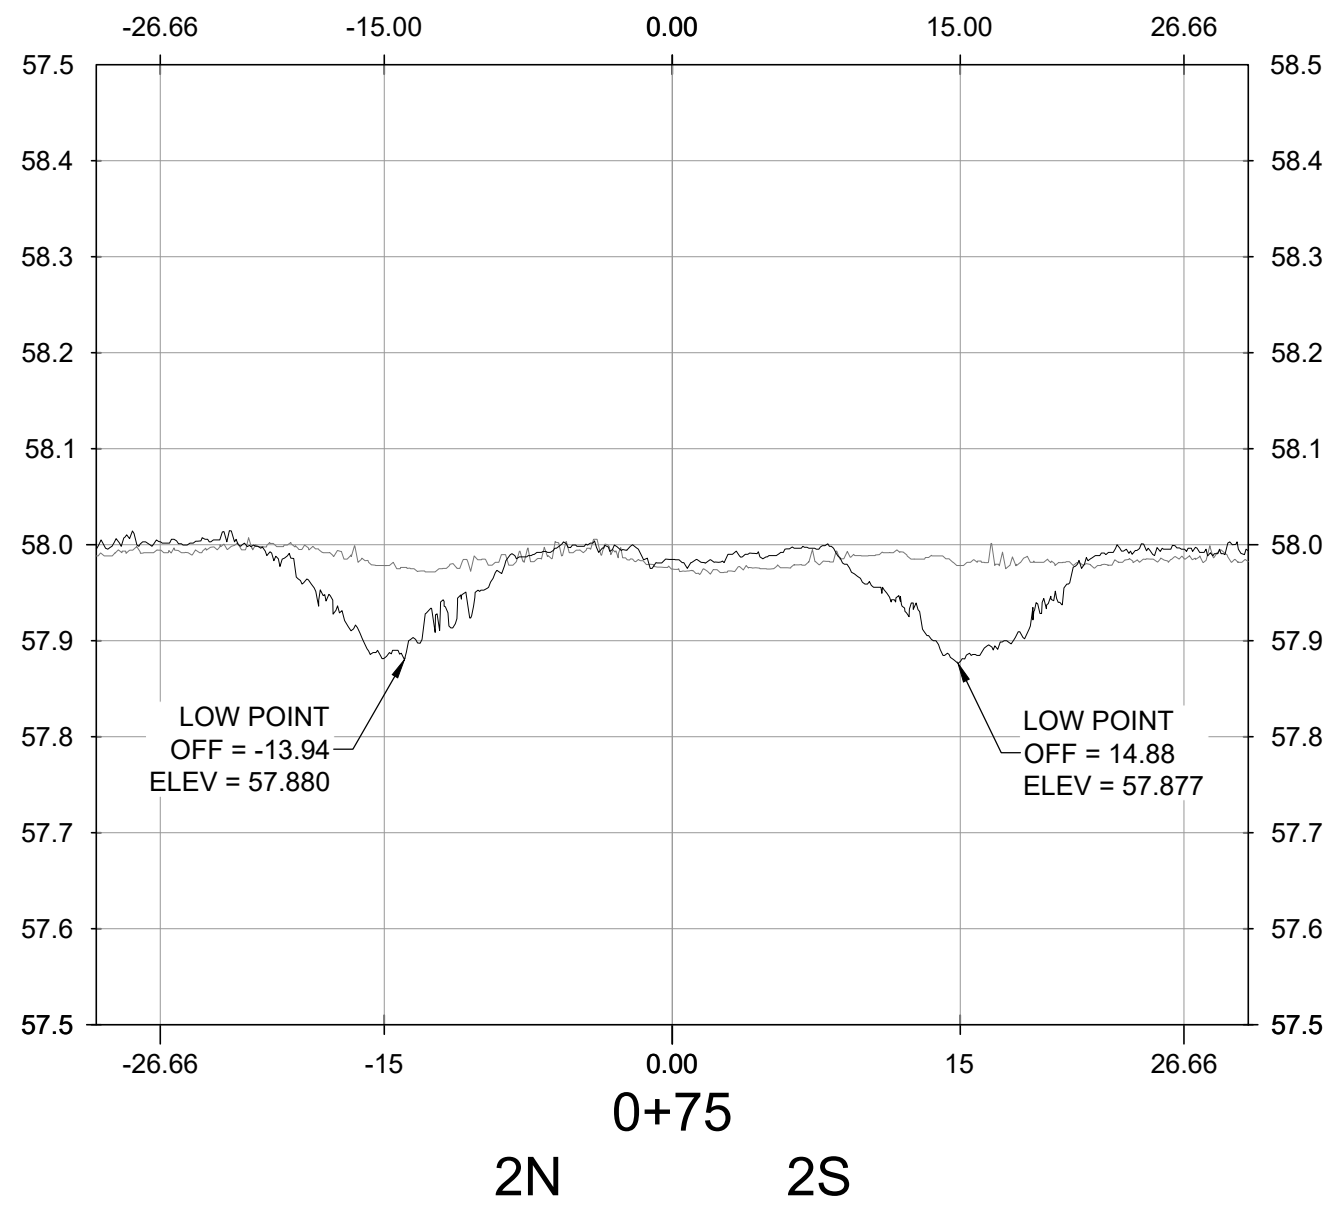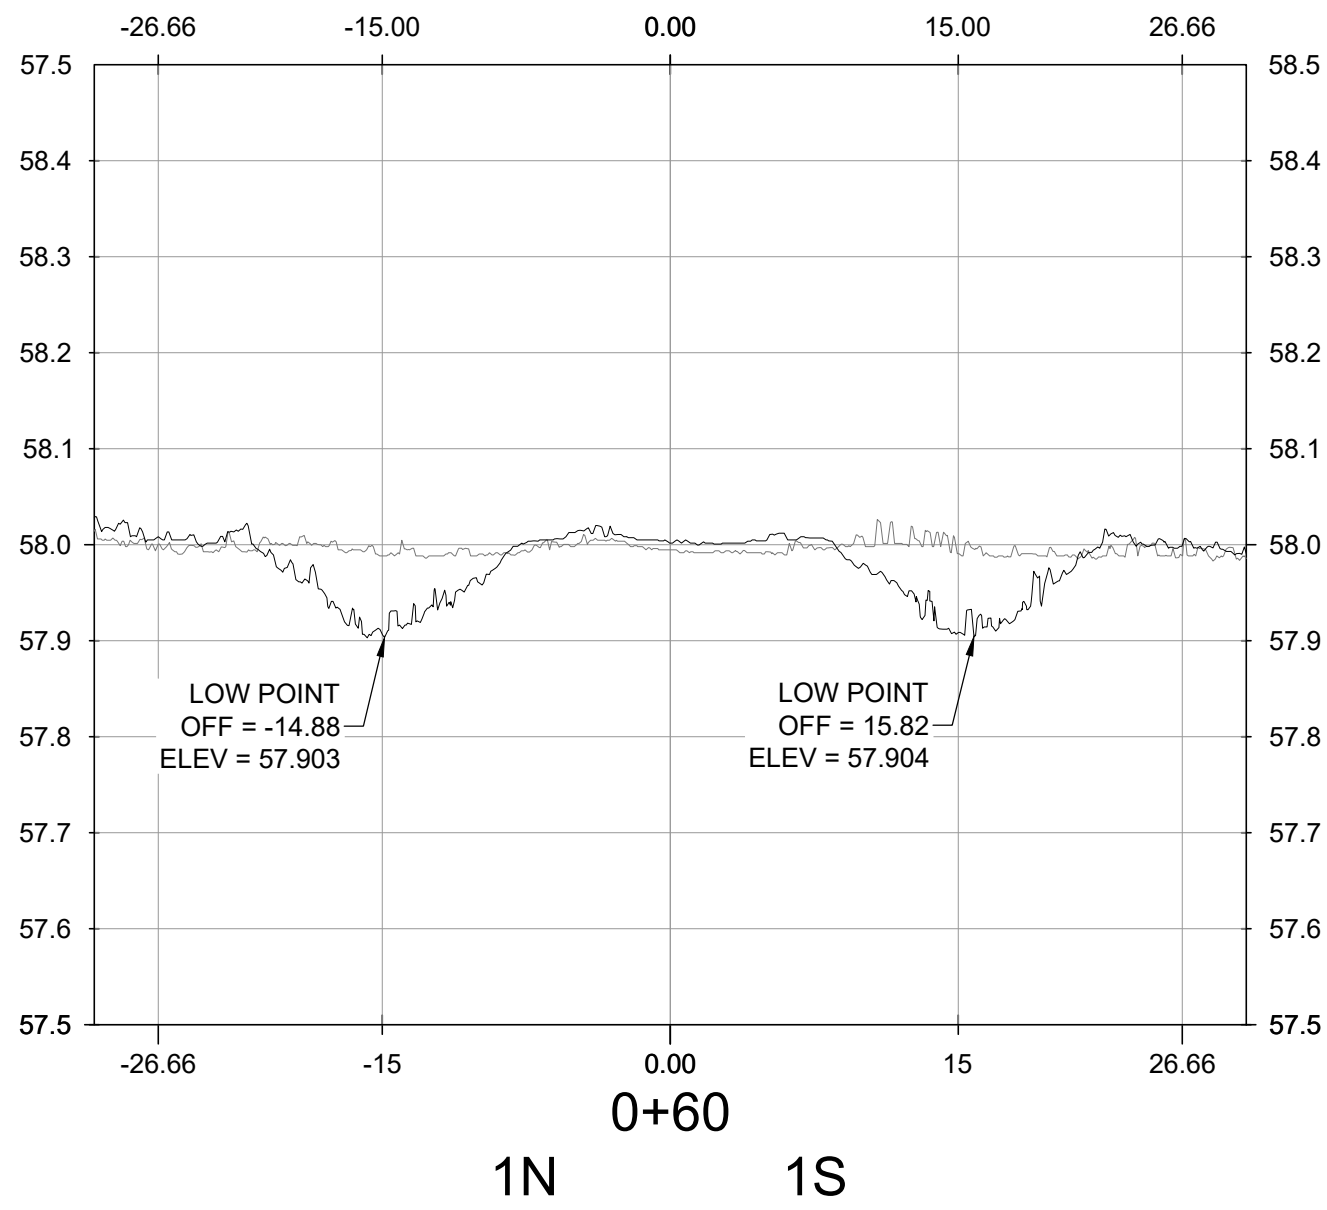


NO.	REVISIONS	DATE	BY	CHK	APR

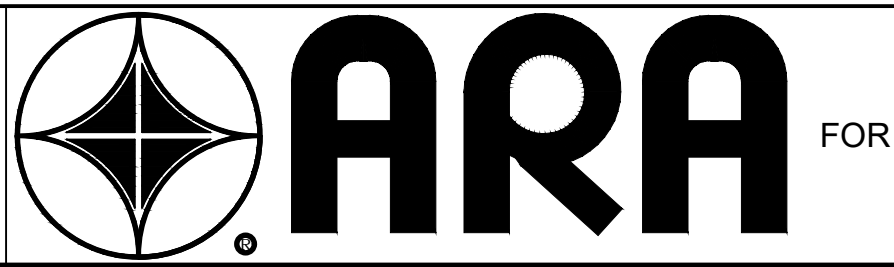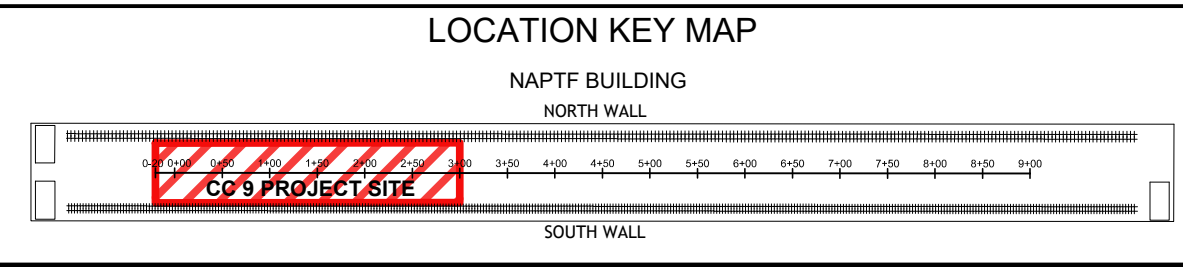


DRAWN	G. HOLLEY	05/31/2022
CHECKED	C MAZZOTTA	06/01/2022
FAA APPROVAL DATE:		


TRANSVERSE SECTIONS		
20220415 TRAFFIC SCAN 00		
PROJECT NO: CC9	SIZE: ANSI D	SCALE: AS NOTED
		SHEET 4 OF 6

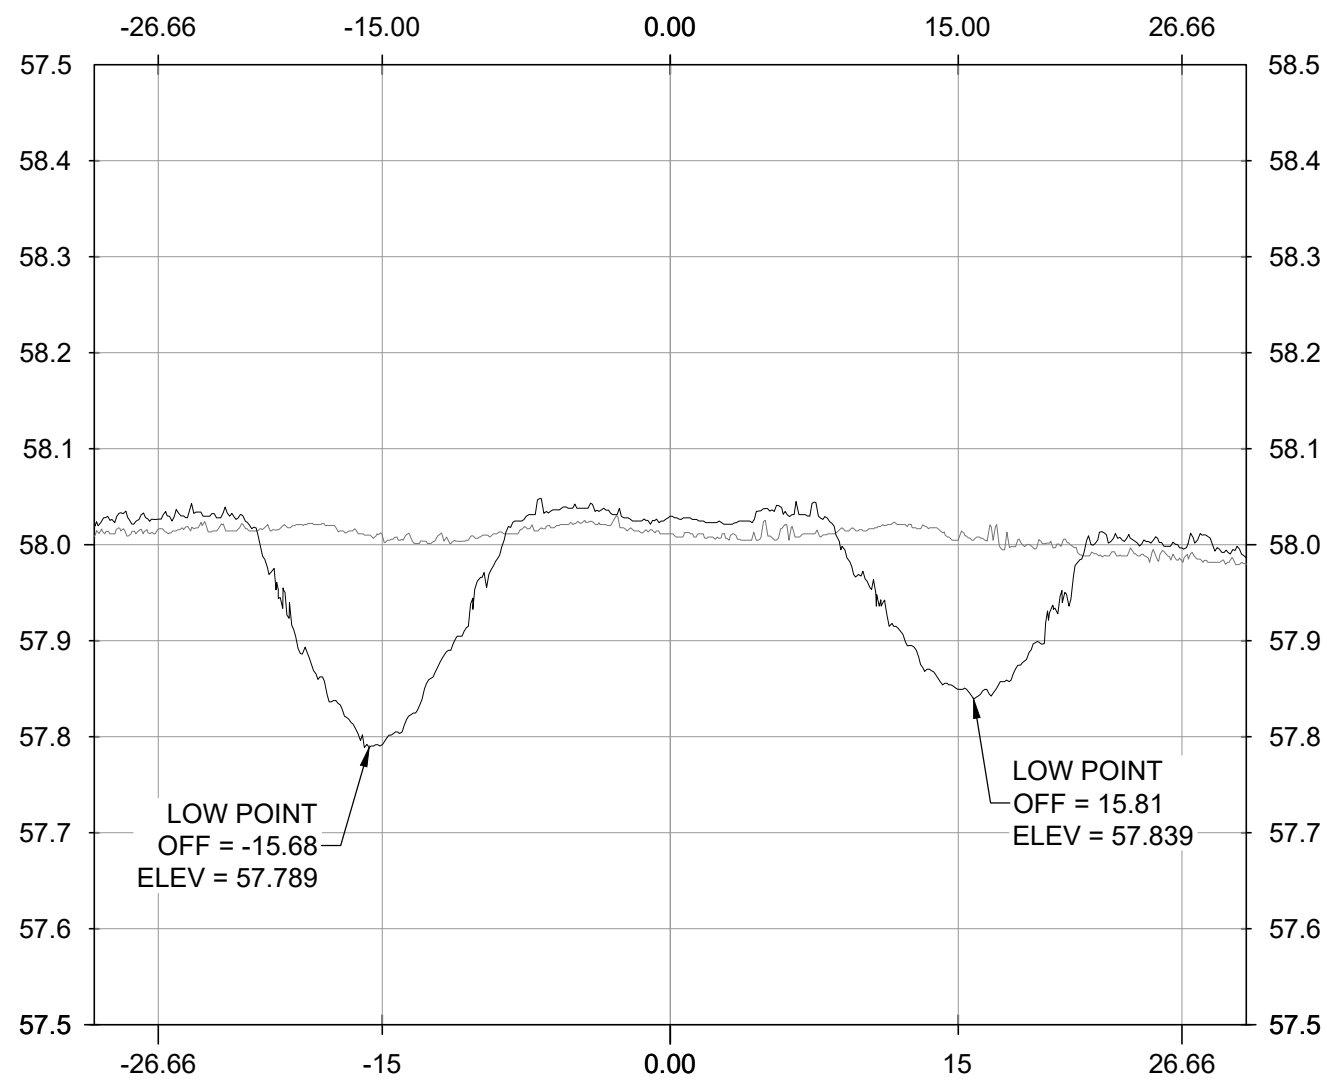


1+80
3N 3S

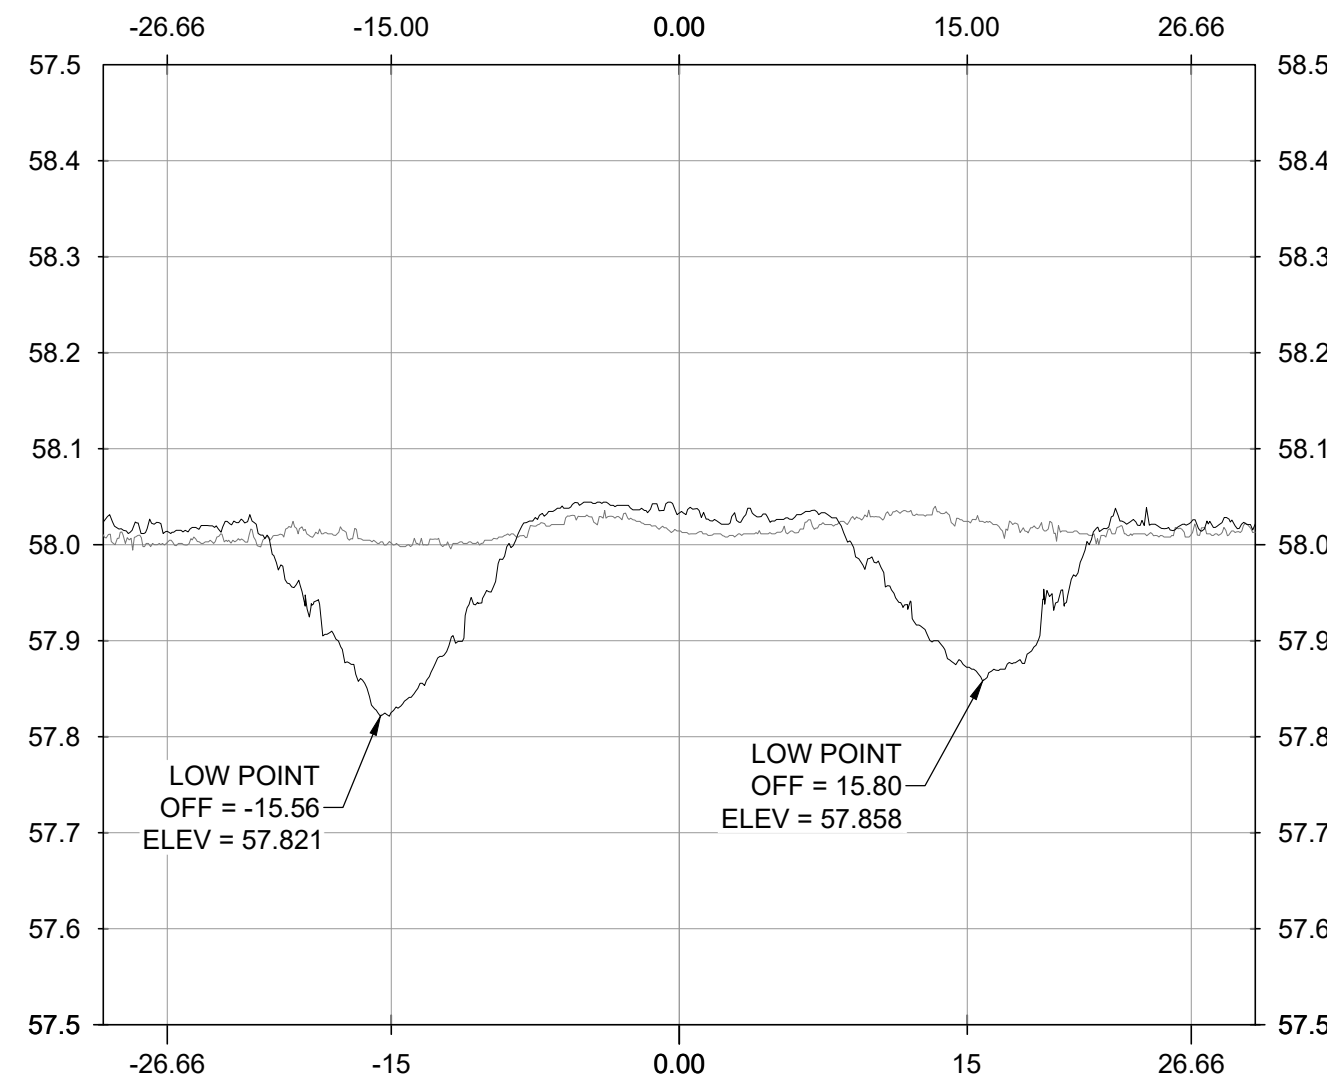


1+95
4N 4S

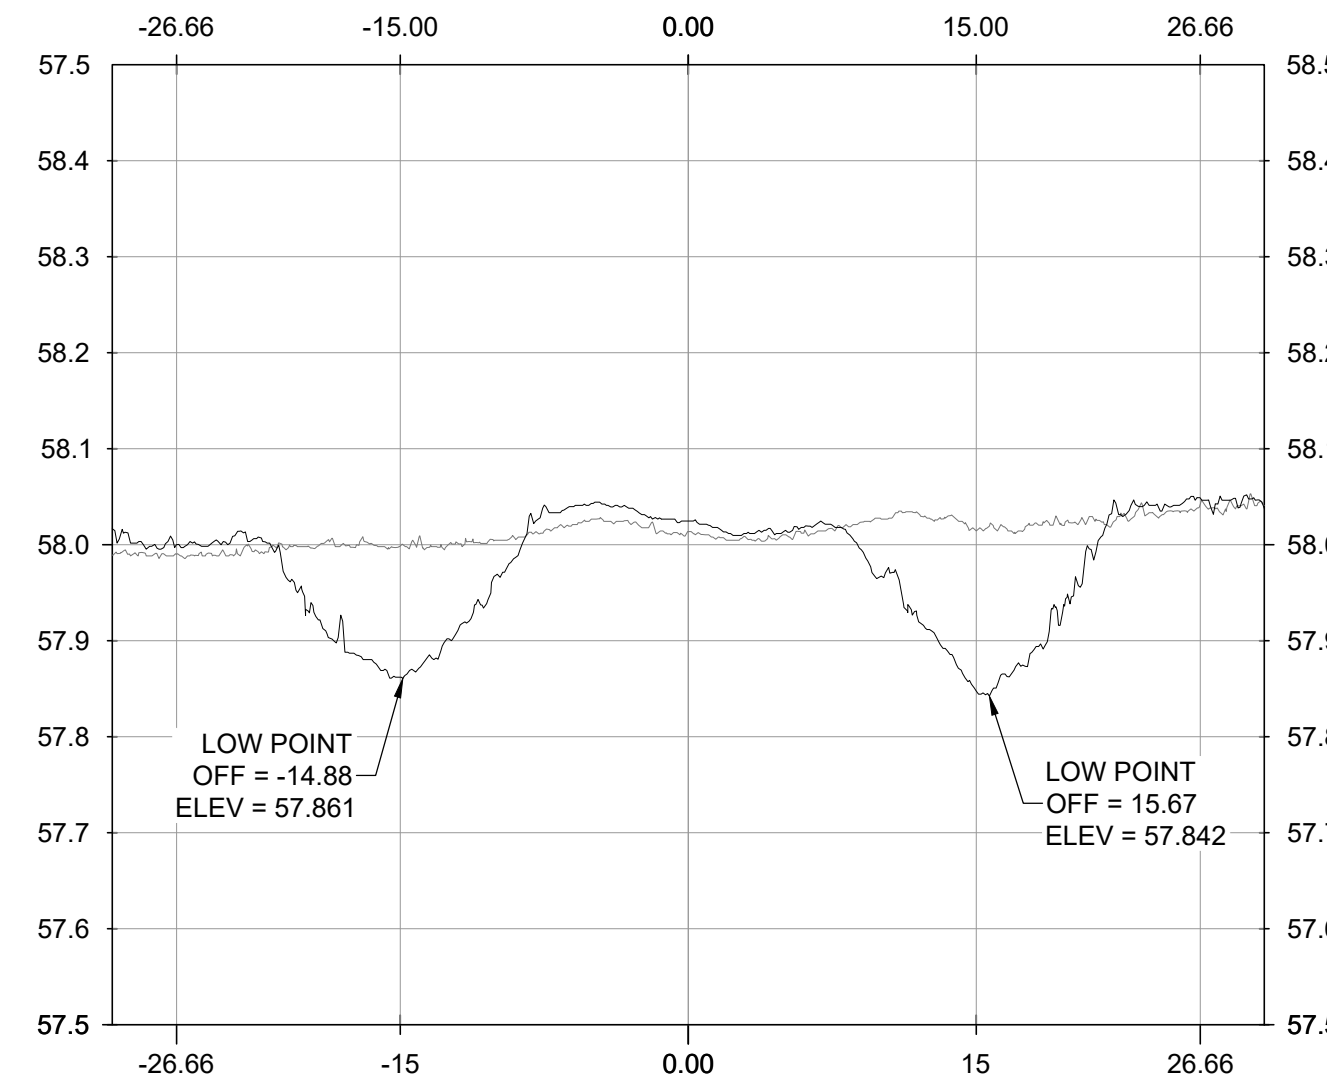


2+10
4N 4S

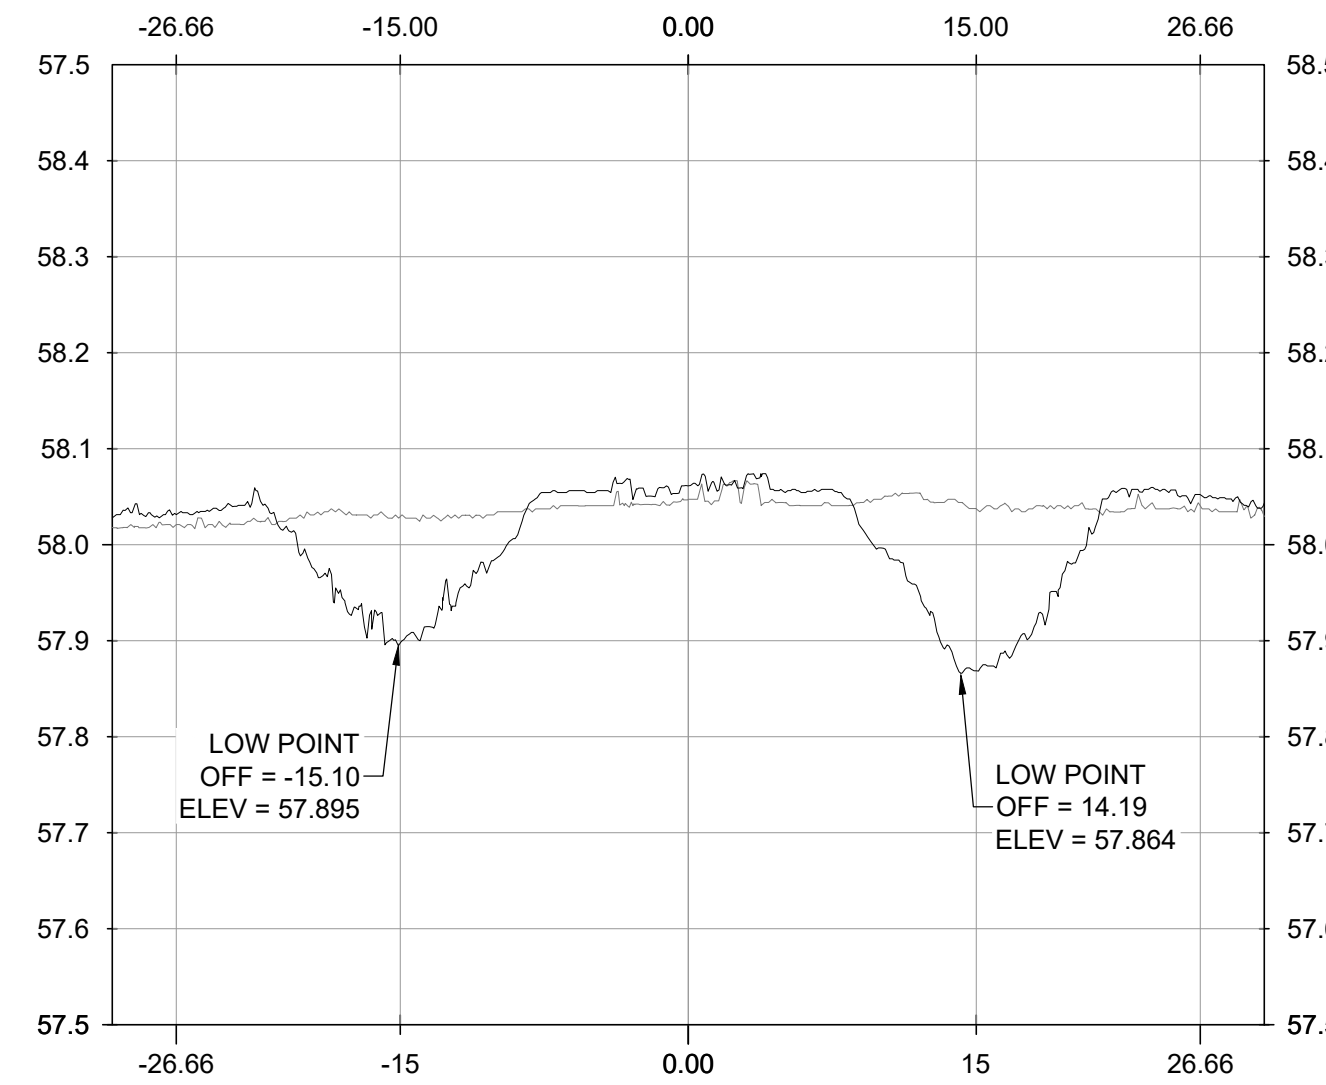


2+25
4N 4S

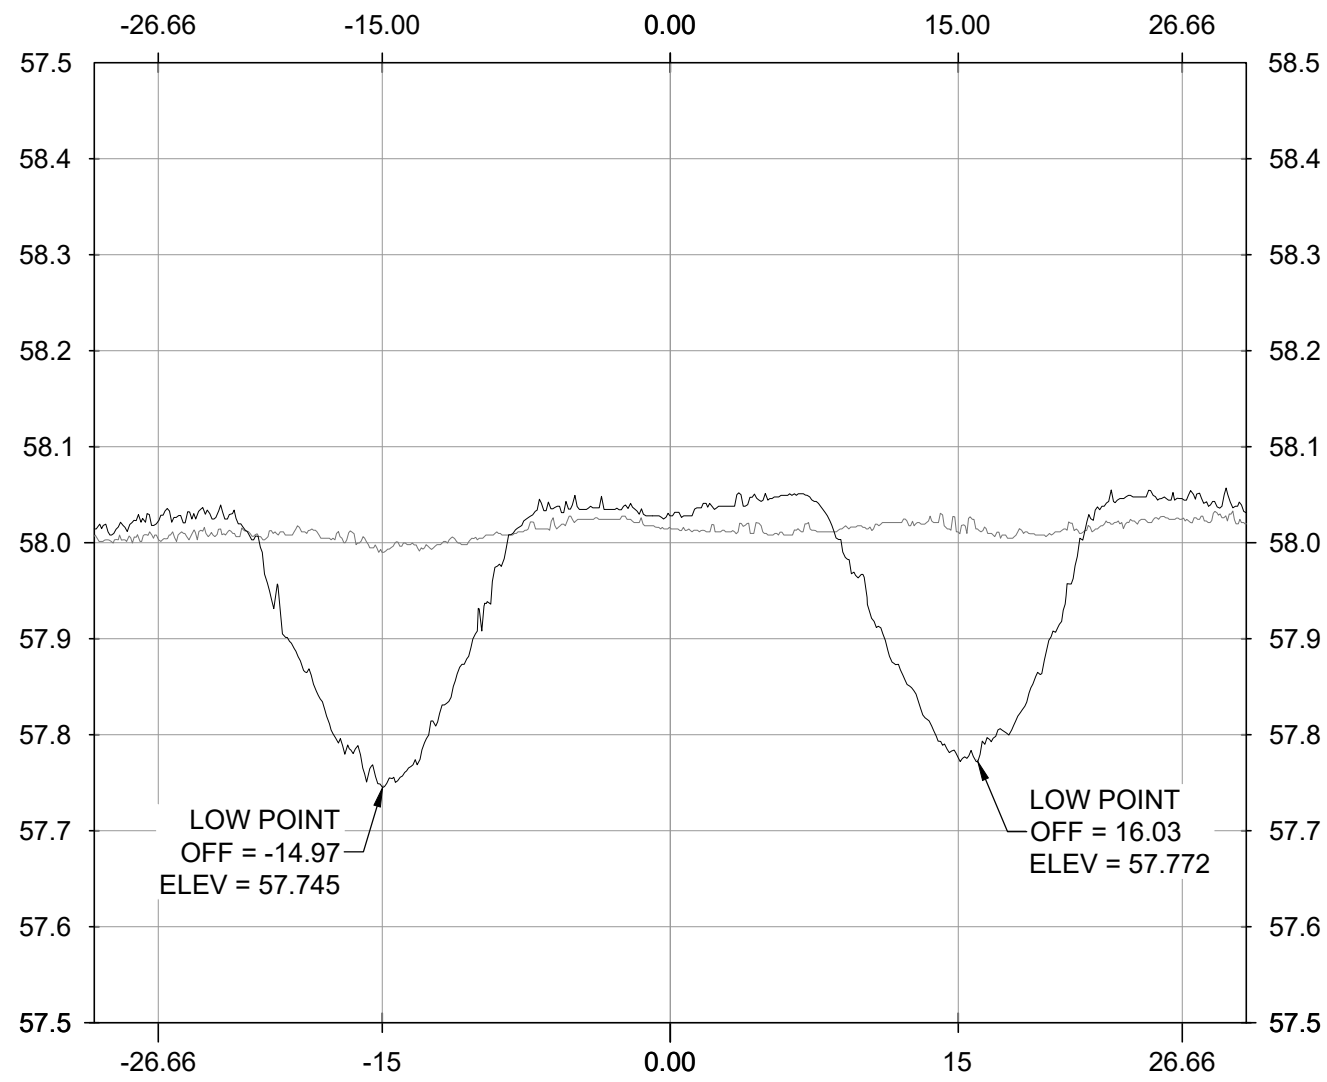


1+20
2N 2S

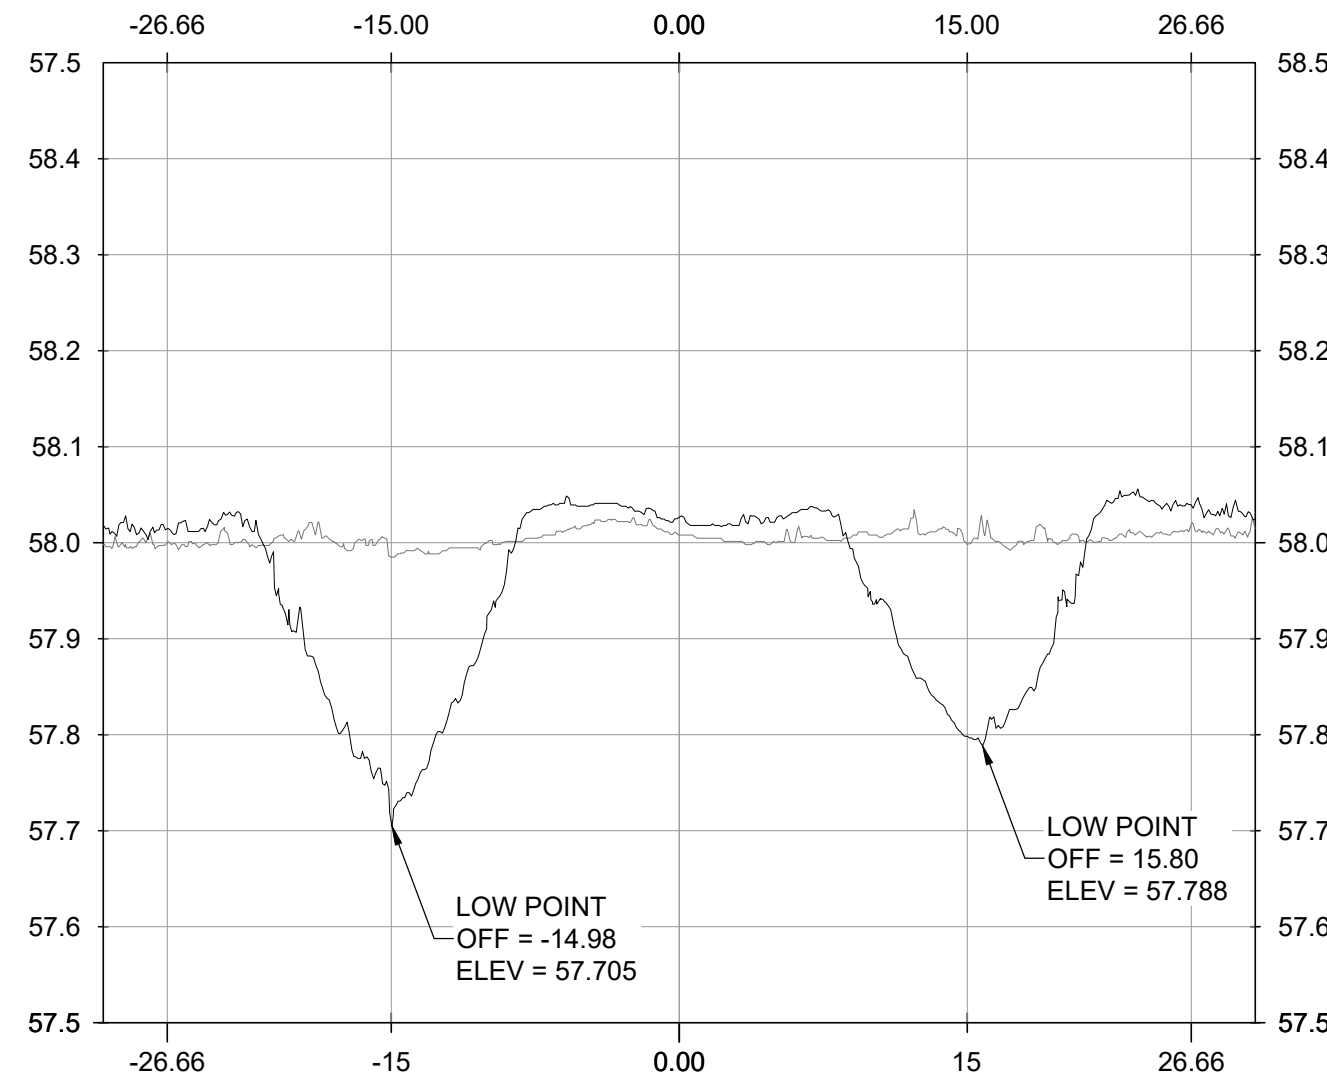


1+35
3N 3S

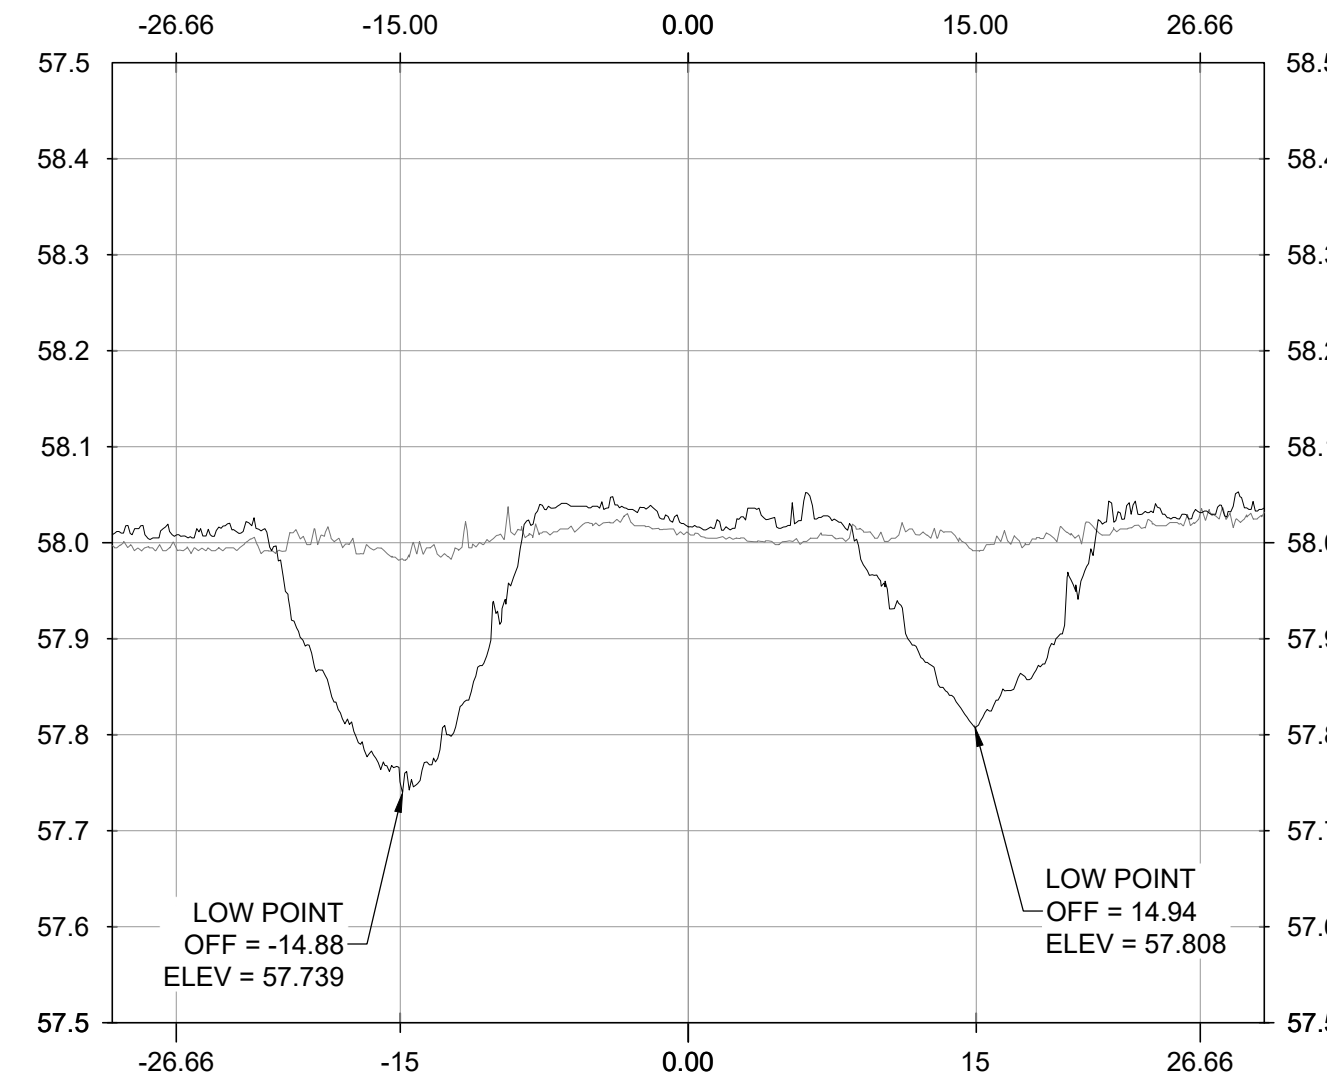


1+50
3N 3S

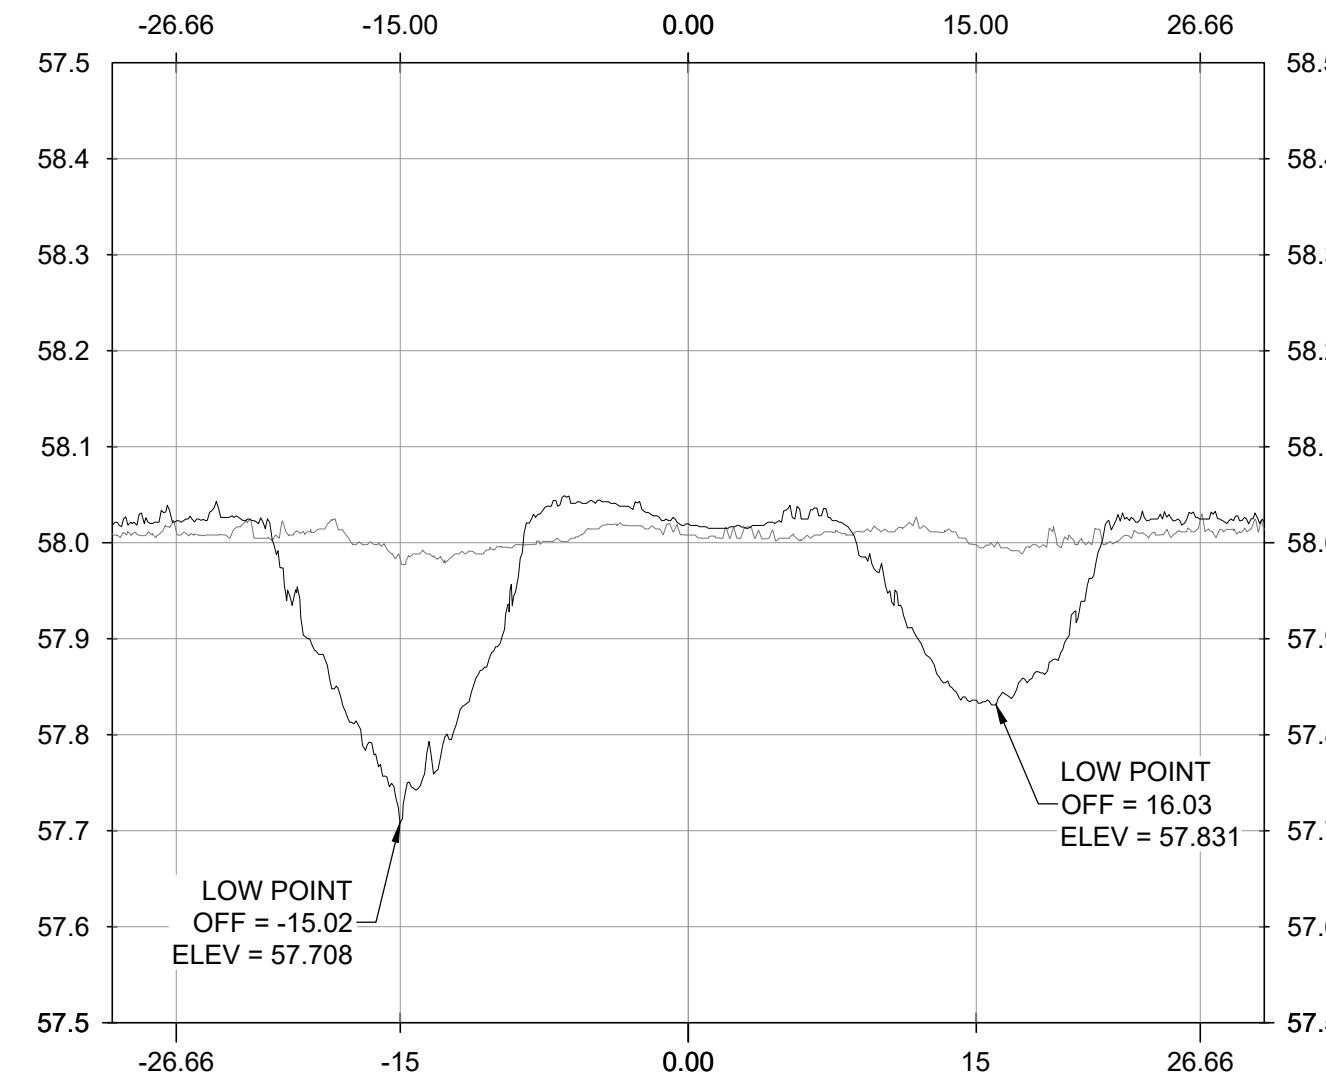

1+65
3N 3S

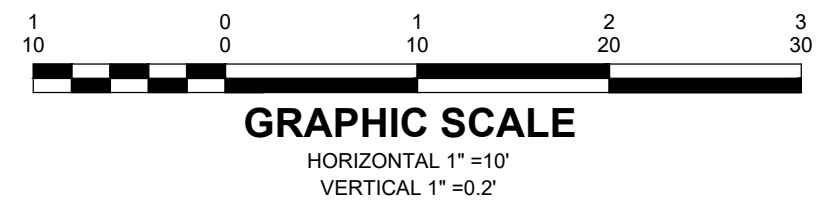







NO.	REVISIONS	DATE	BY	CHK	APR

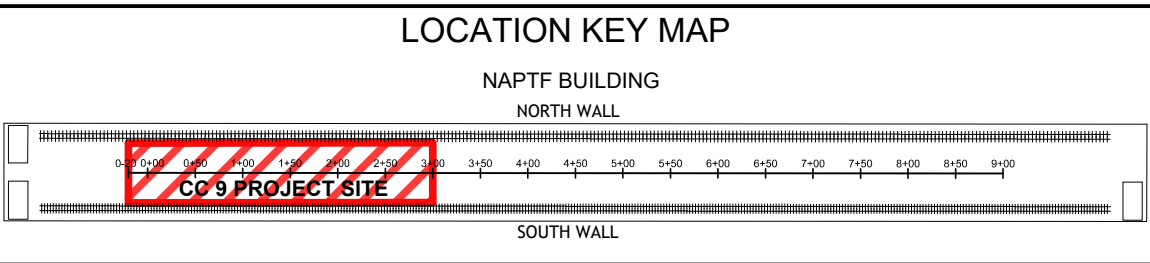



NATIONAL
AIRPORT PAVEMENT
TEST FACILITY
ATLANTIC CITY
AIRPORT
NEW JERSEY 08234

NAME	DATE
G HOLLEY	05/31/2022
C MAZZOTTA	06/01/2022
FAA APPROVAL DATE:	

TRANSVERSE SECTIONS		
20220415 TRAFFIC SCAN 00		
PROJECT NO: CC9	SIZE: ANSI D	SCALE: AS NOTED
		SHEET 5 OF 6

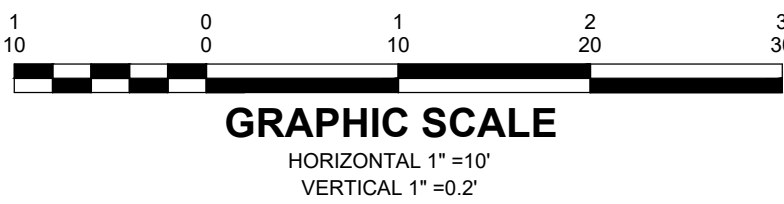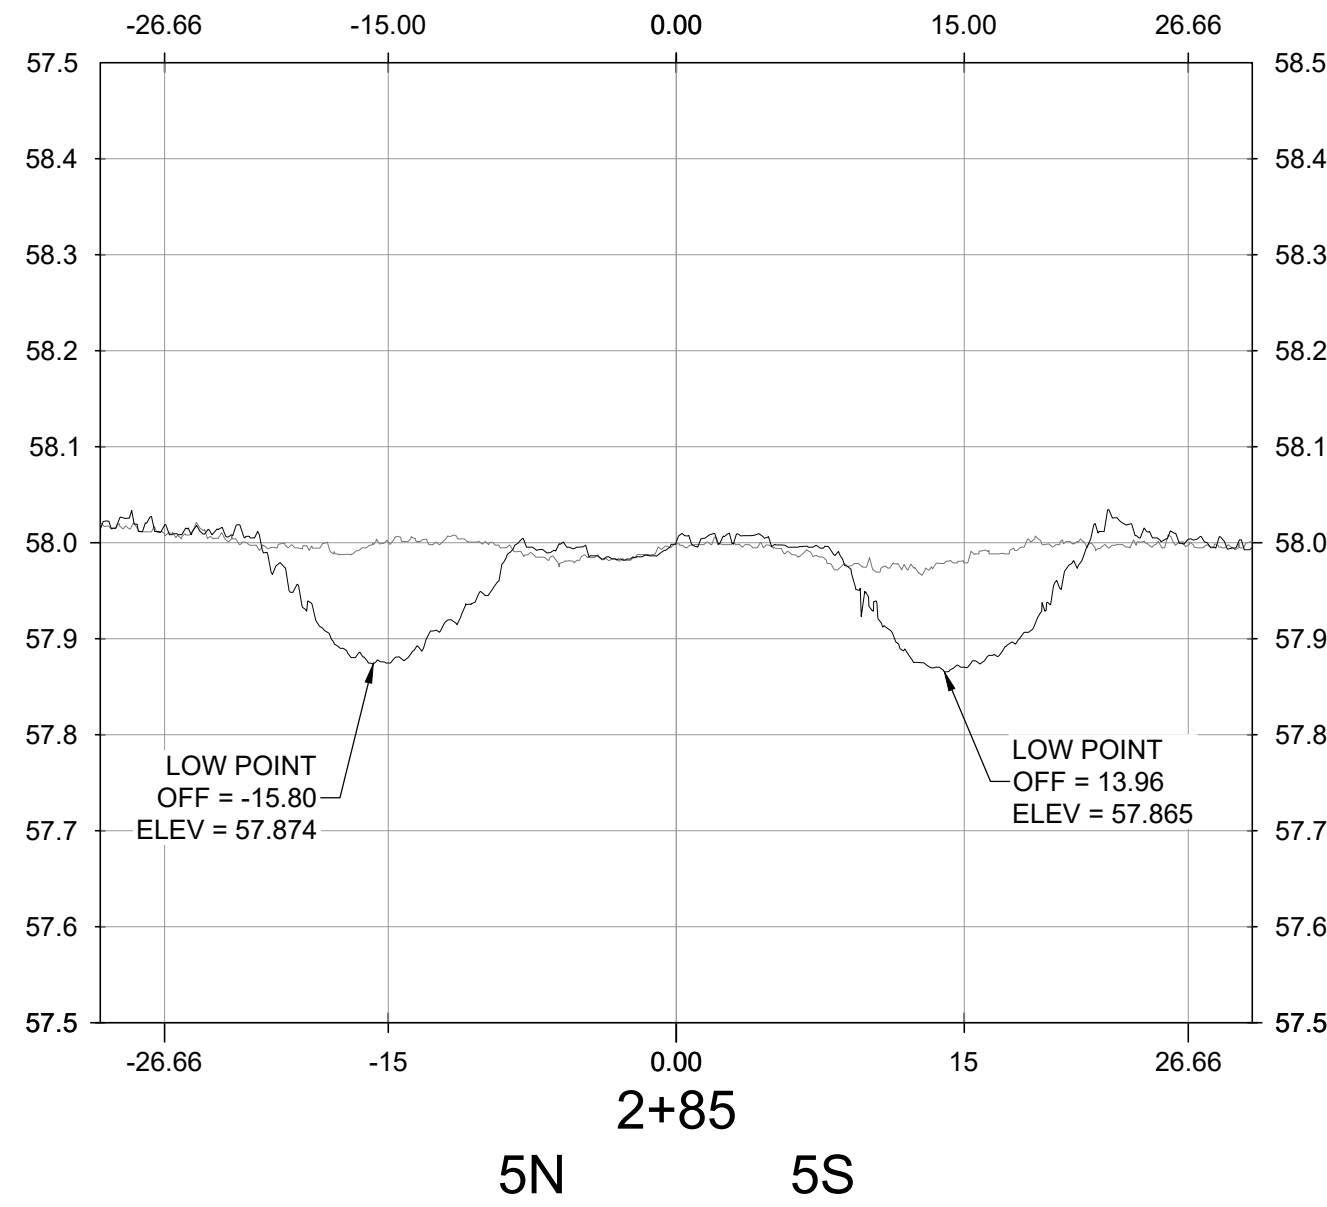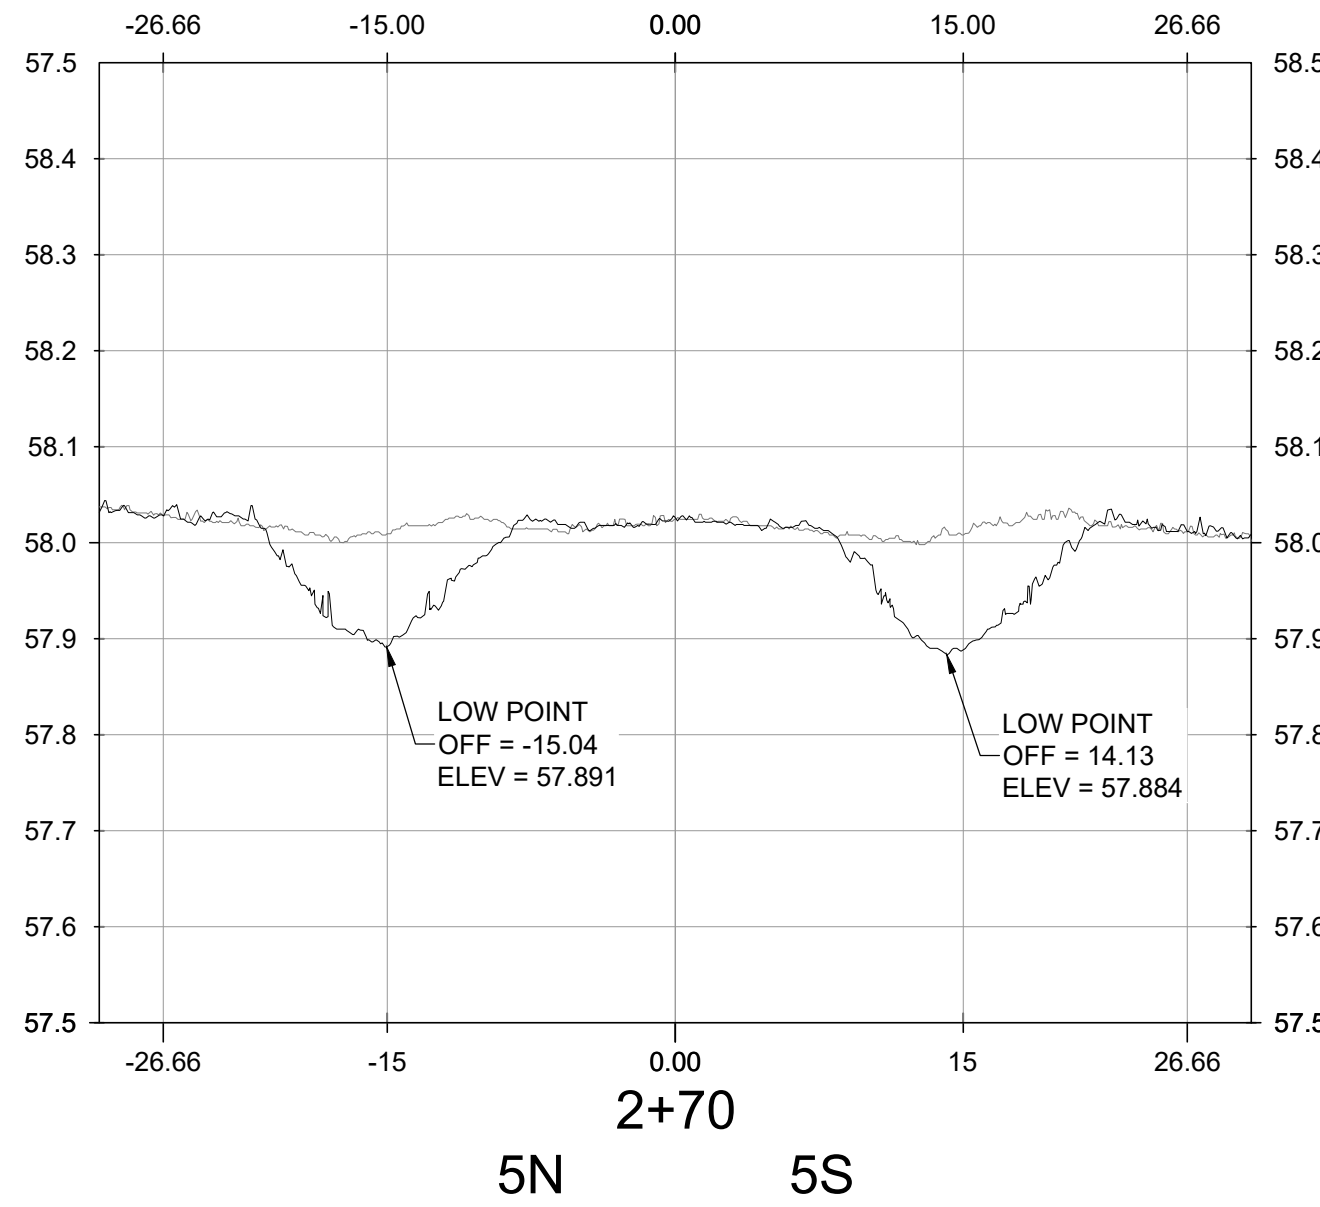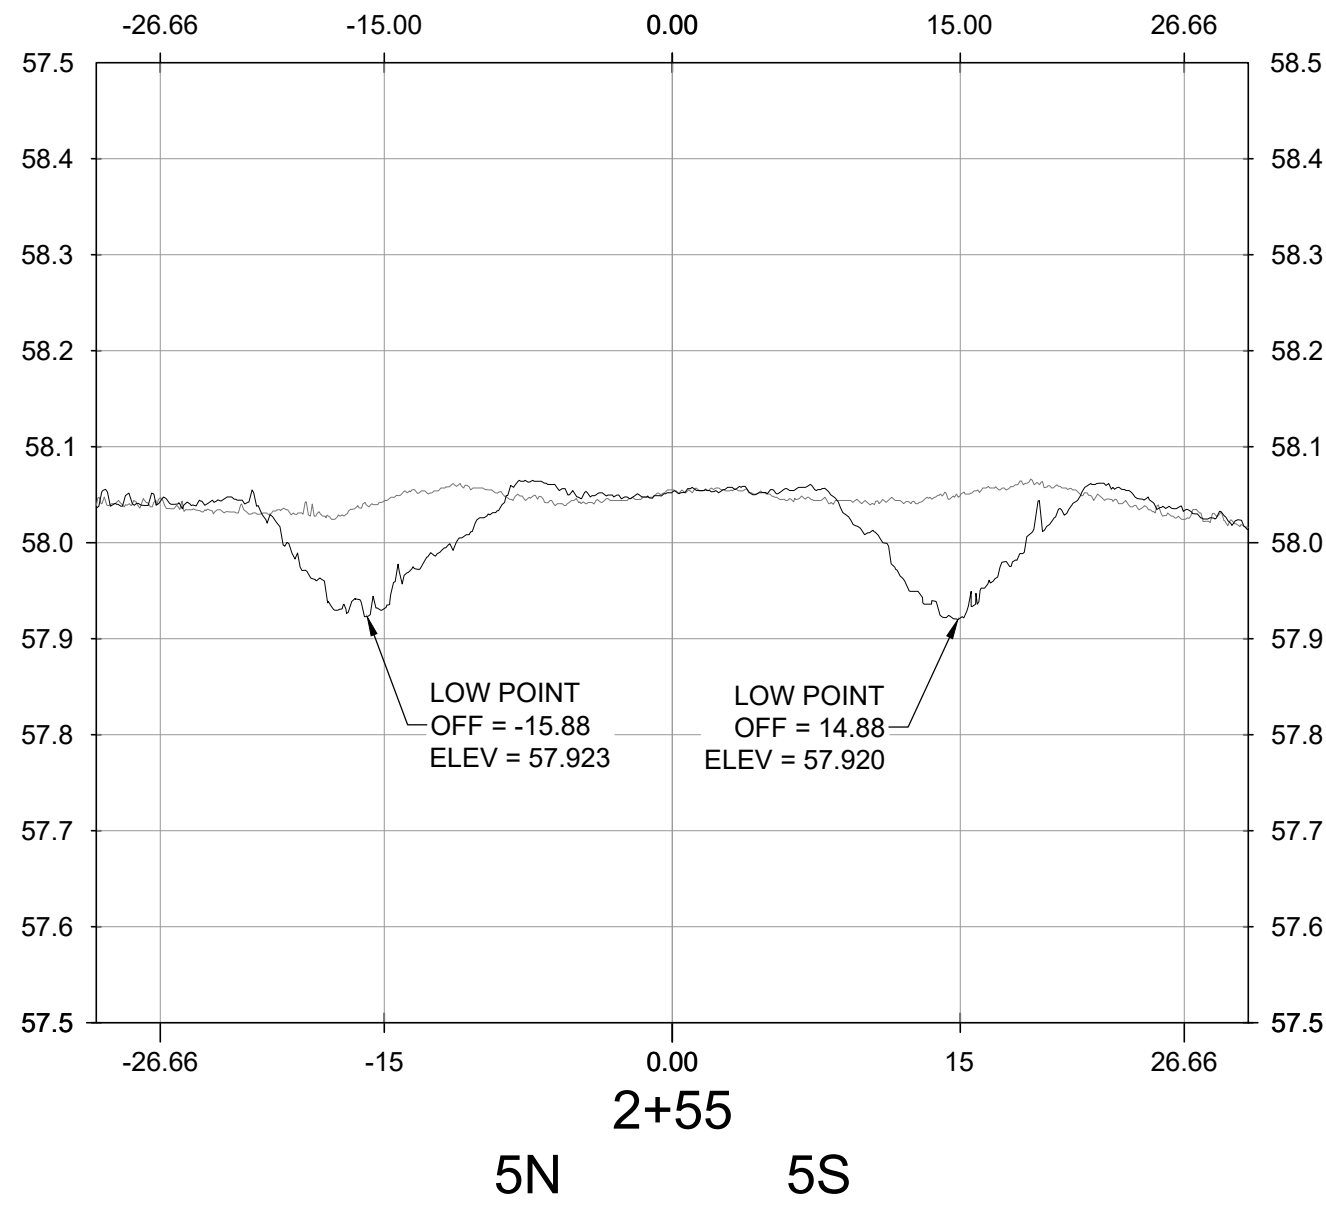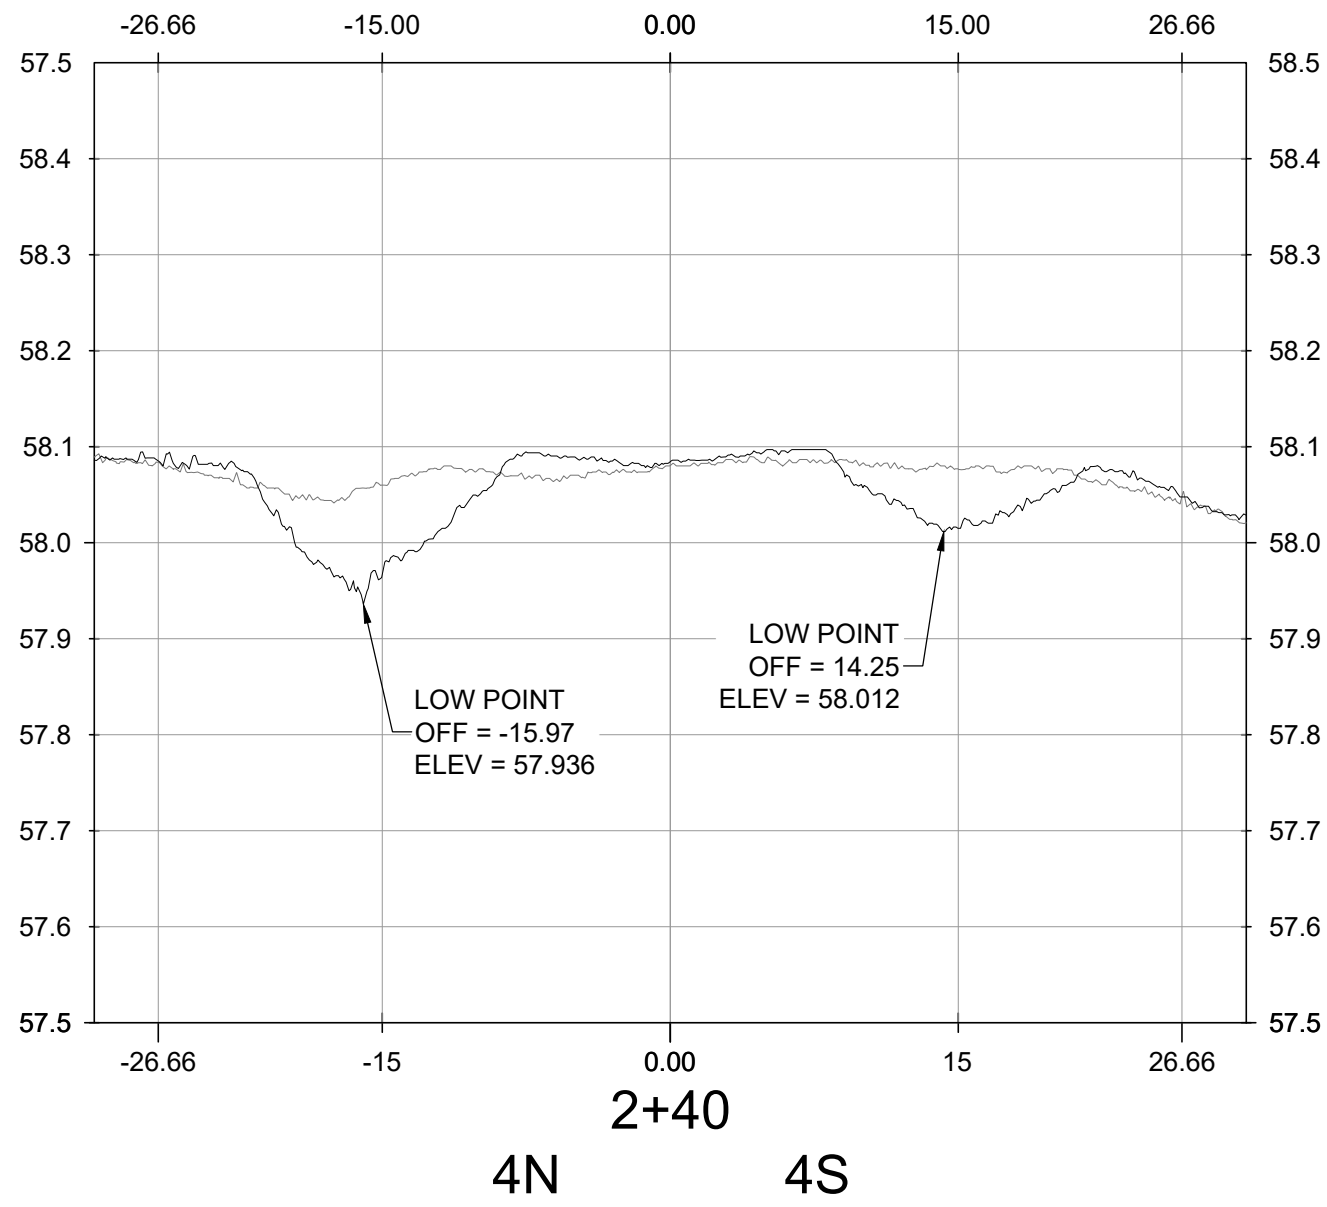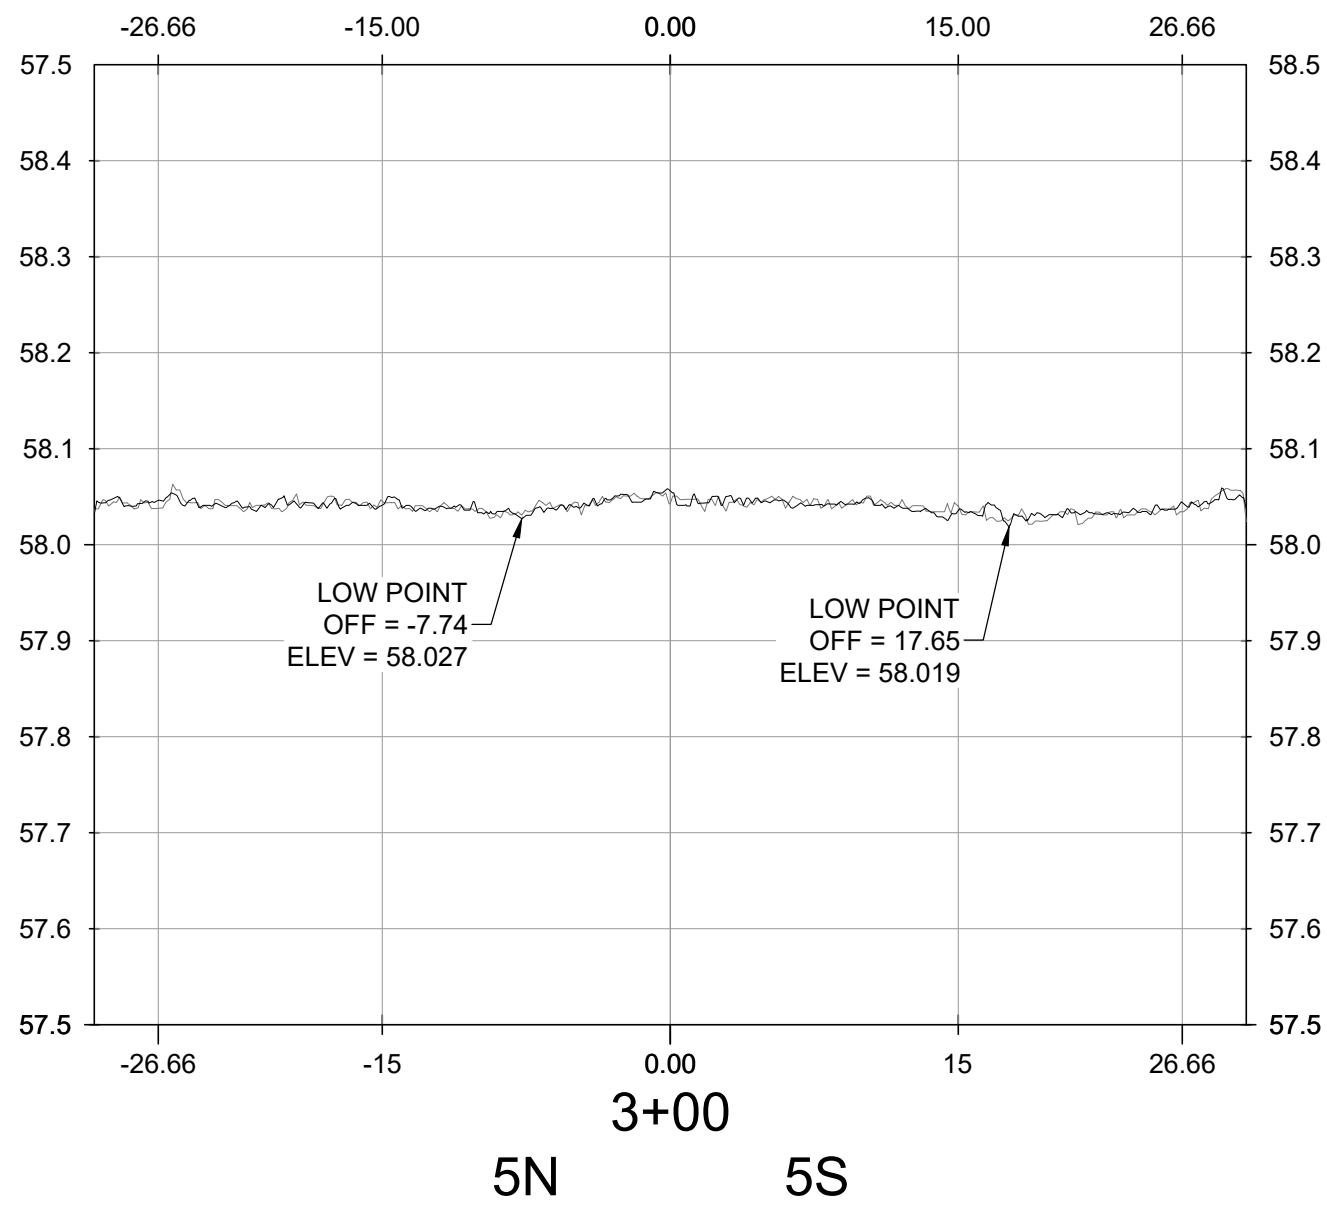

NO.	REVISIONS	DATE	BY	CHK	APR

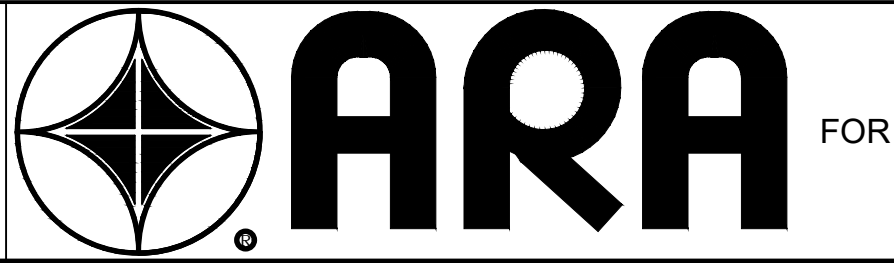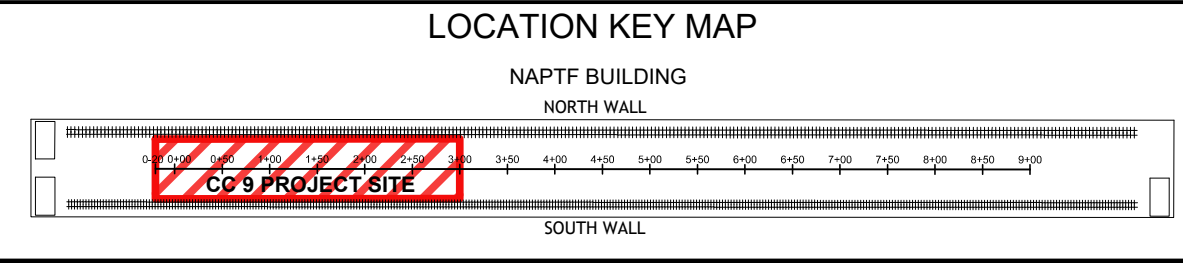

	NAME	DATE
DRAWN	G.HOLLEY	05/31/2022
CHECKED	C MAZZOTTA	06/01/2022
FAA APPROVAL DATE:		

TRANSVERSE SECTIONS		
20220415 TRAFFIC SCAN 00		
PROJECT NO: CC9	SIZE: ANSI D	SCALE: AS NOTED
		SHEET 6 OF 6

CAD FILE: 20220415_FAA-ATRD-WS00.DWG