

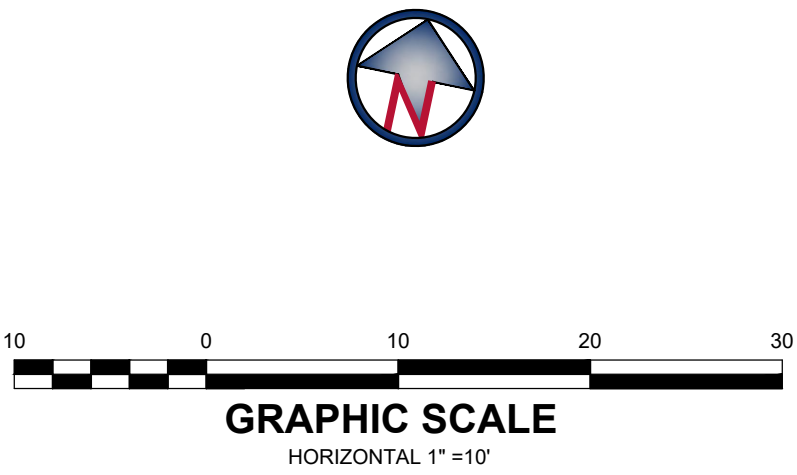
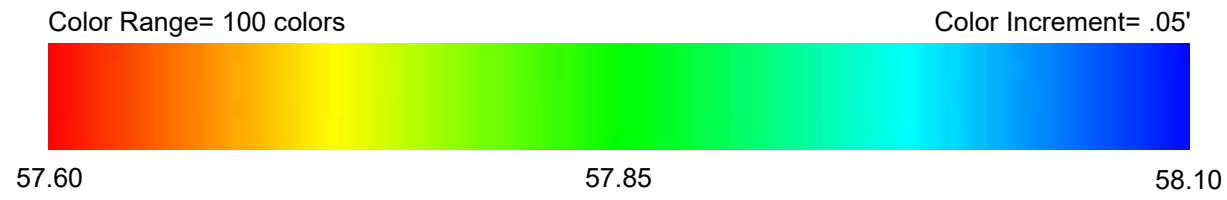
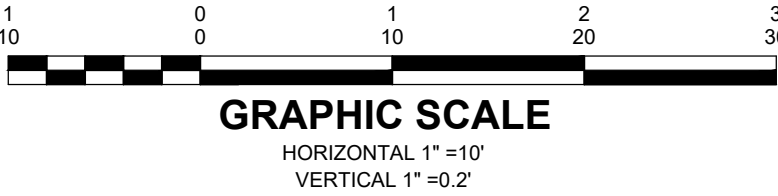
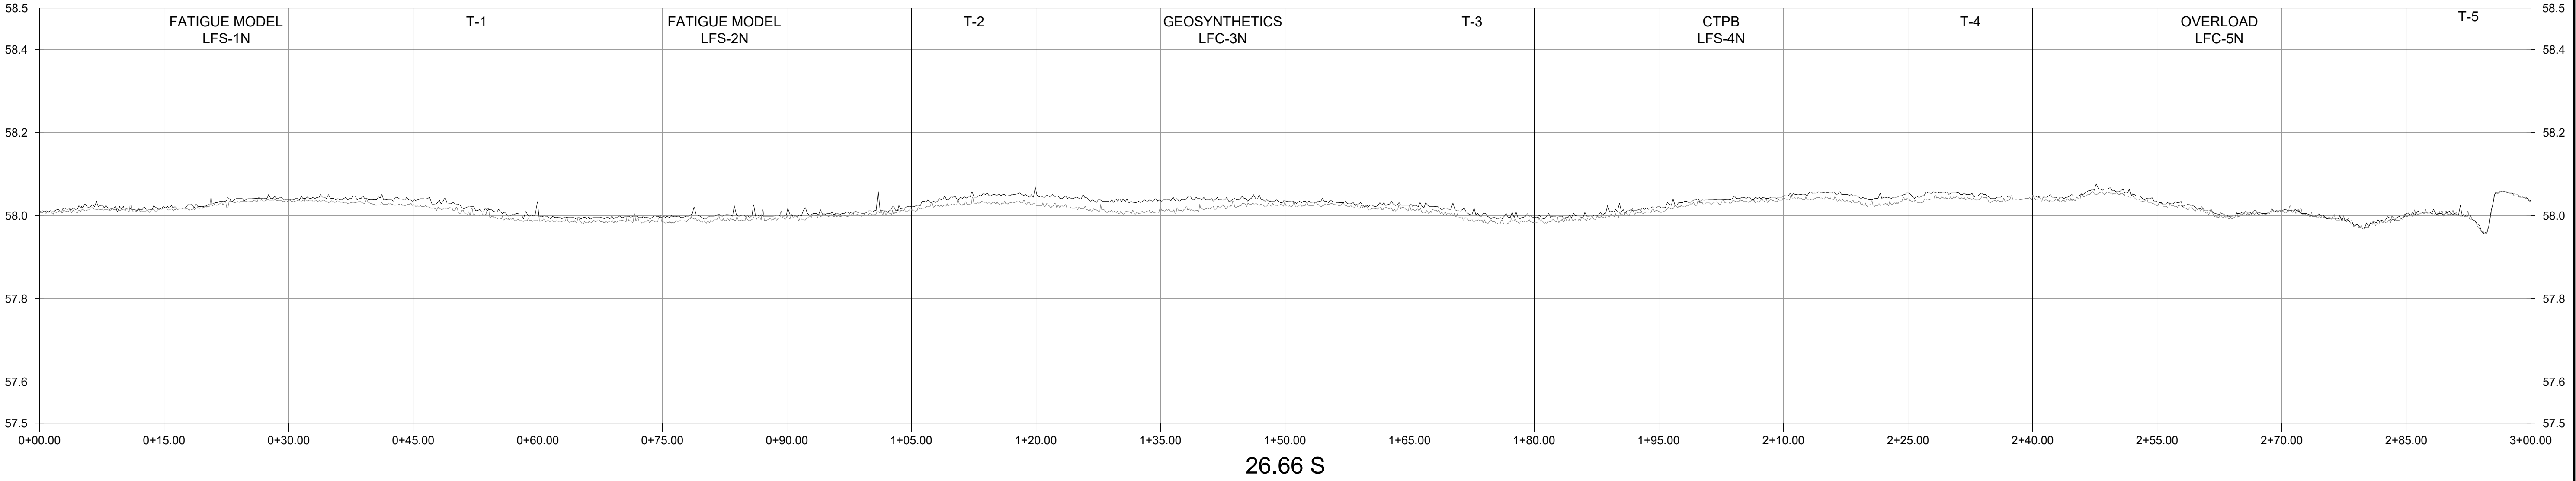



- NOTES:**
1. THE COLOR MAP ABOVE DEPICTS DATA OBTAINED ON 04/28/2022 THROUGH THE USE OF A HIGH DEFINITION LASER SCAN.
  2. THE PROFILES AND SECTIONS SHOWN IN SHEETS 2 THROUGH 6 COMPARE TWO SET OF HIGH DEFINITION LASER SCANS:  
A) GREY = 04/02/2021  
B) BLACK = 04/28/2022
  3. HORIZONTAL AND VERTICAL INFORMATION IS BASED UPON INFORMATION PROVIDED IN DIGITAL CAD FILE NAMED CC09-DEMO-ABLT.dwg.

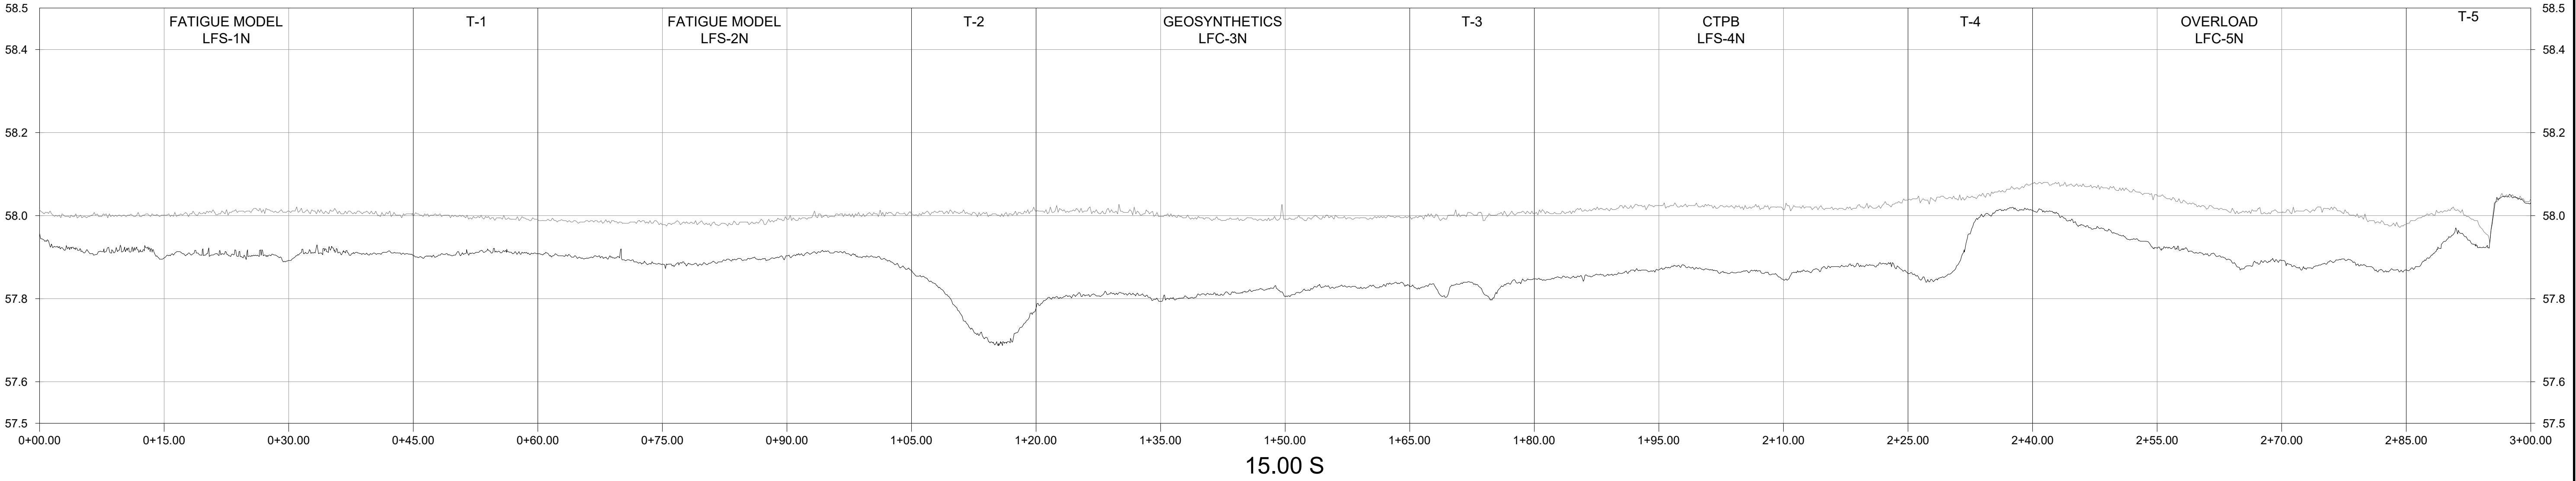


								<div>LOCATION KEY MAP</div> <div>NAPTF BUILDING</div> <div>NORTH WALL</div> <div><div><div></div><div></div><div></div><div></div><div></div><div></div><div></div><div></div><div></div><div></div><div></div><div></div><div></div><div></div><div></div><div></div><div></div><div></div><div></div><div></div><div></div><div></div><div></div><div></div><div></div><div></div><div></div><div></div><div></div><div></div><div></div><div></div><div></div><div></div><div></div><div></div><div></div><div></div><div></div><div></div><div></div><div></div><div></div><div></div><div></div><div></div><div></div><div></div><div></div><div></div><div></div><div></div><div></div><div></div><div></div><div></div><div></div><div></div><div></div><div></div><div></div><div></div><div></div><div></div><div></div><div></div><div></div><div><iv><div></div><div></div><div></div><div></div><div></div><div></div><div></div><div></div><div></div><div></div><div></div><div></div><div></div><div></div><div></div><div></div><div></div><div></div><div></div><div></div><div></div><div></div><div></div><div></div><div></div></div></div>			
--	--	--	--	--	--	--	--	---	--	--	--

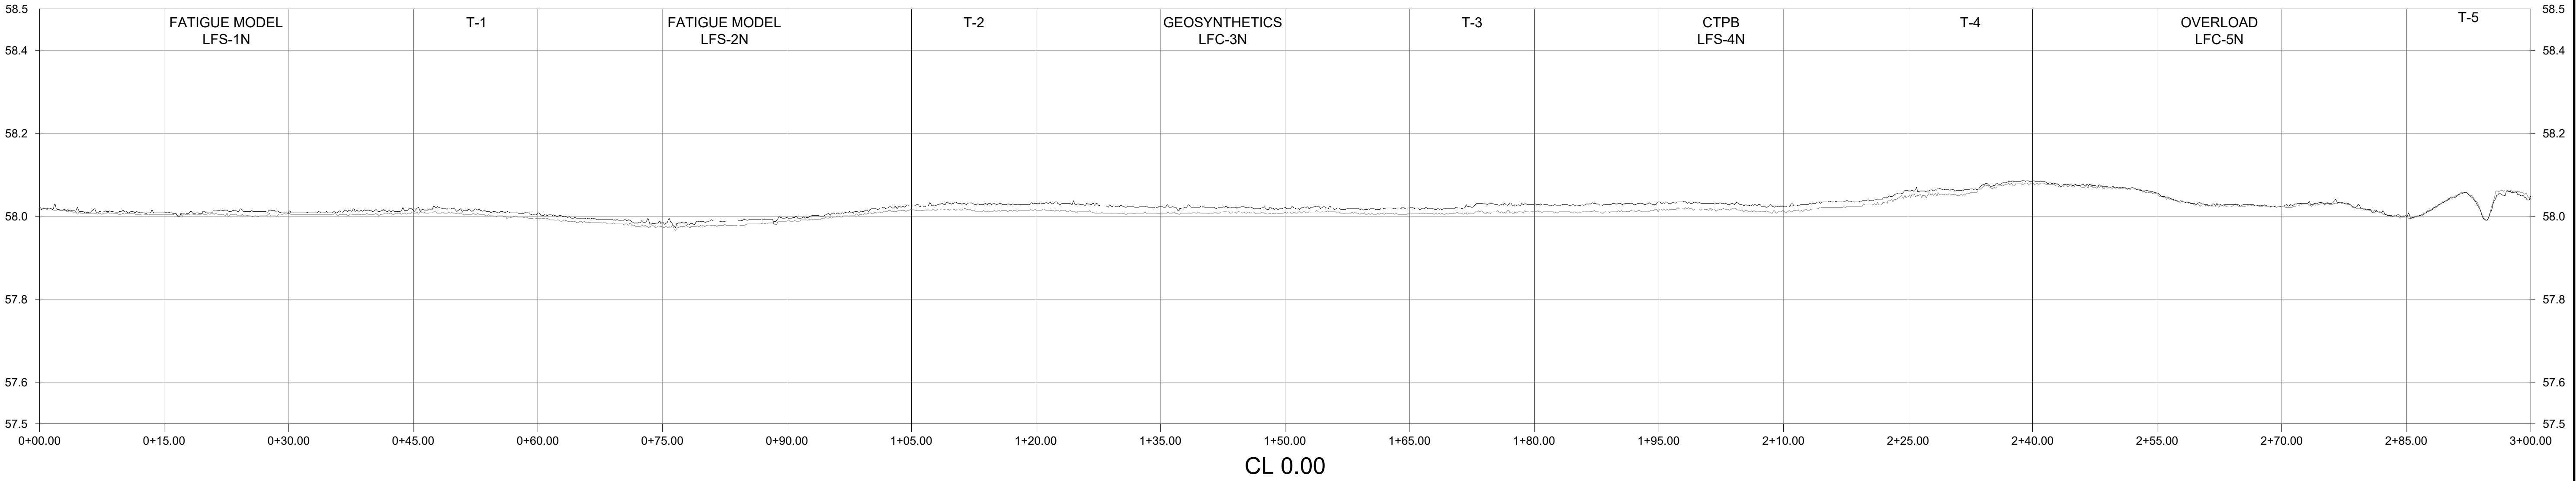


					LOCATION KEY MAP					 <b>ARA</b> FOR 		NATIONAL AIRPORT PAVEMENT TEST FACILITY		NAME		DATE		LONGITUDINAL PROFILES				
												ATLANTIC CITY AIRPORT		DRAWN G HOLLEY		05/02/2022						
												NEW JERSEY 08234		CHECKED C MAZZOTTA		05/03/2022		20220428 TRAFFIC SCAN 00				
												FAA APPROVAL DATE:										
NO.	REVISIONS				DATE	BY	CHK	APR						PROJECT NO: CC9		SIZE: ANSI D		SCALE: AS NOTED		SHEET 2 OF 6		

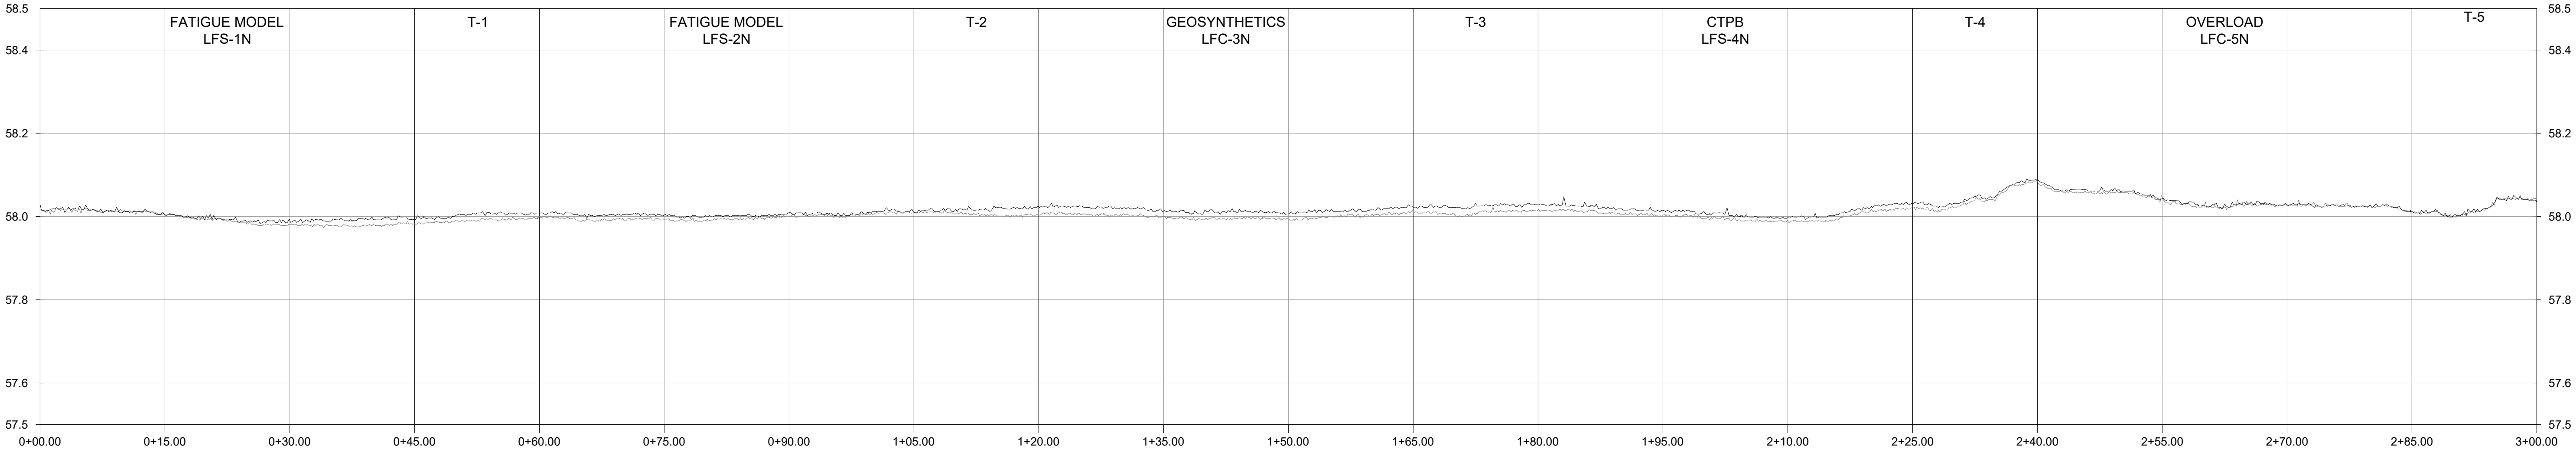

-26.66 N









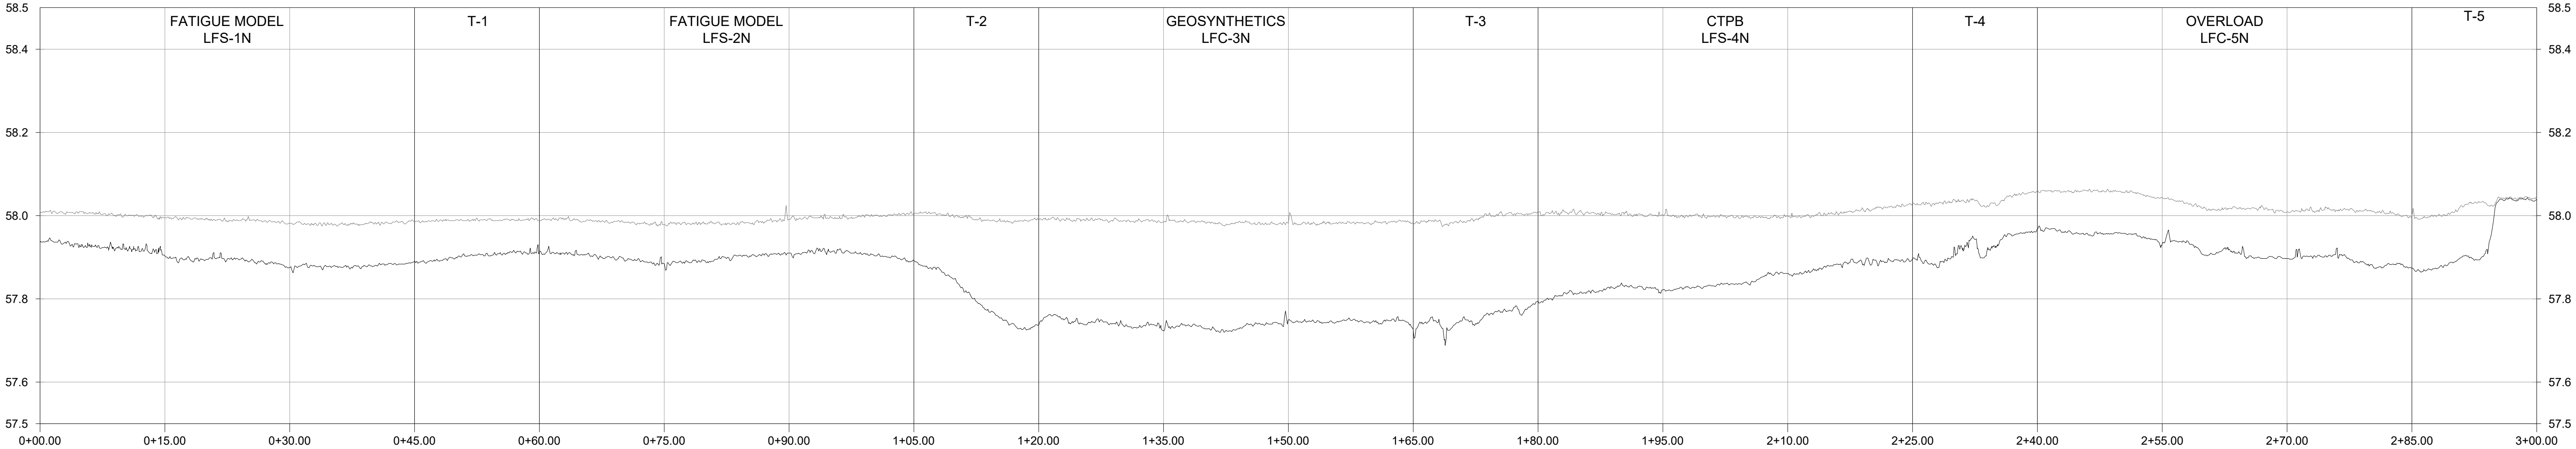


-15.00 N

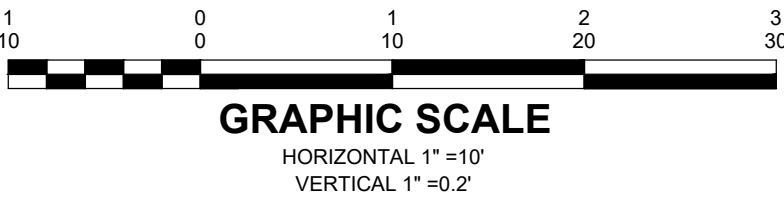


							<div>LOCATION KEY MAP</div> <div>NAPTF BUILDING</div> <div>NORTH WALL</div> <div><div><div></div><div></div><div></div><div></div><div></div><div></div><div></div><div></div><div></div><div></div><div></div><div></div><div></div><div></div><div></div><div></div><div></div><div></div><div></div><div></div><div></div><div></div><div></div><div></div><div></div><div></div><div></div><div></div><div></div><div></div><div></div><div></div><div></div><div></div><div></div><div></div><div></div><div></div><div></div><div></div><div></div><div></div><div></div><div></div><div></div><div></div><div></div><div></div><div></div><div></div><div></div><div></div><div></div><div></div><div></div><div></div><div></div><div></div><div></div><div></div><div></div><div></div><div></div><div></div><div></div><div></div><div></div><div></v><div></div><div></div><div></div><div></div><div></div><div></div><div></div><div></div><div></div><div></div><div></div><div></div><div></div><div></div><div></div><div></div><div></div><div></div><div></div><div></div><div></div><div></div><div></div><div></div><div></div><div></div><div></div><div></div><div></div><div></div><div></div><div></div></div></div>	
--	--	--	--	--	--	--	--	--



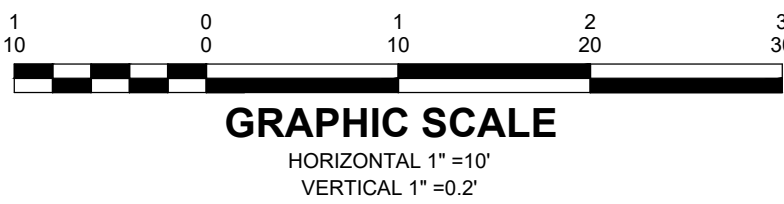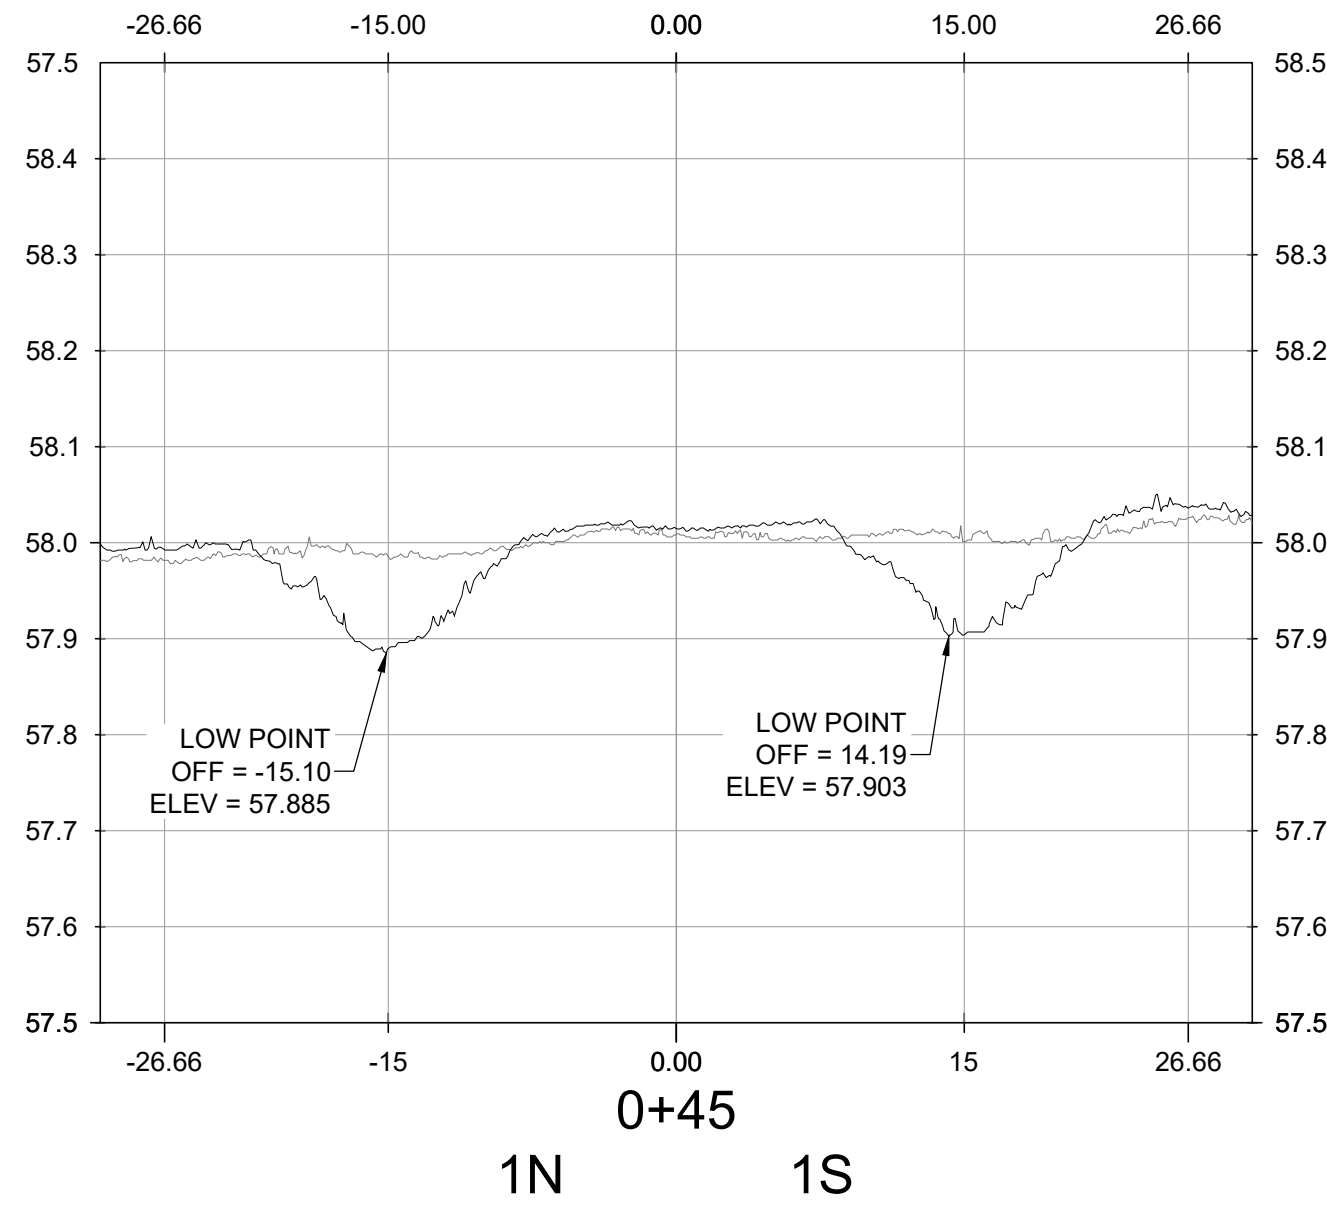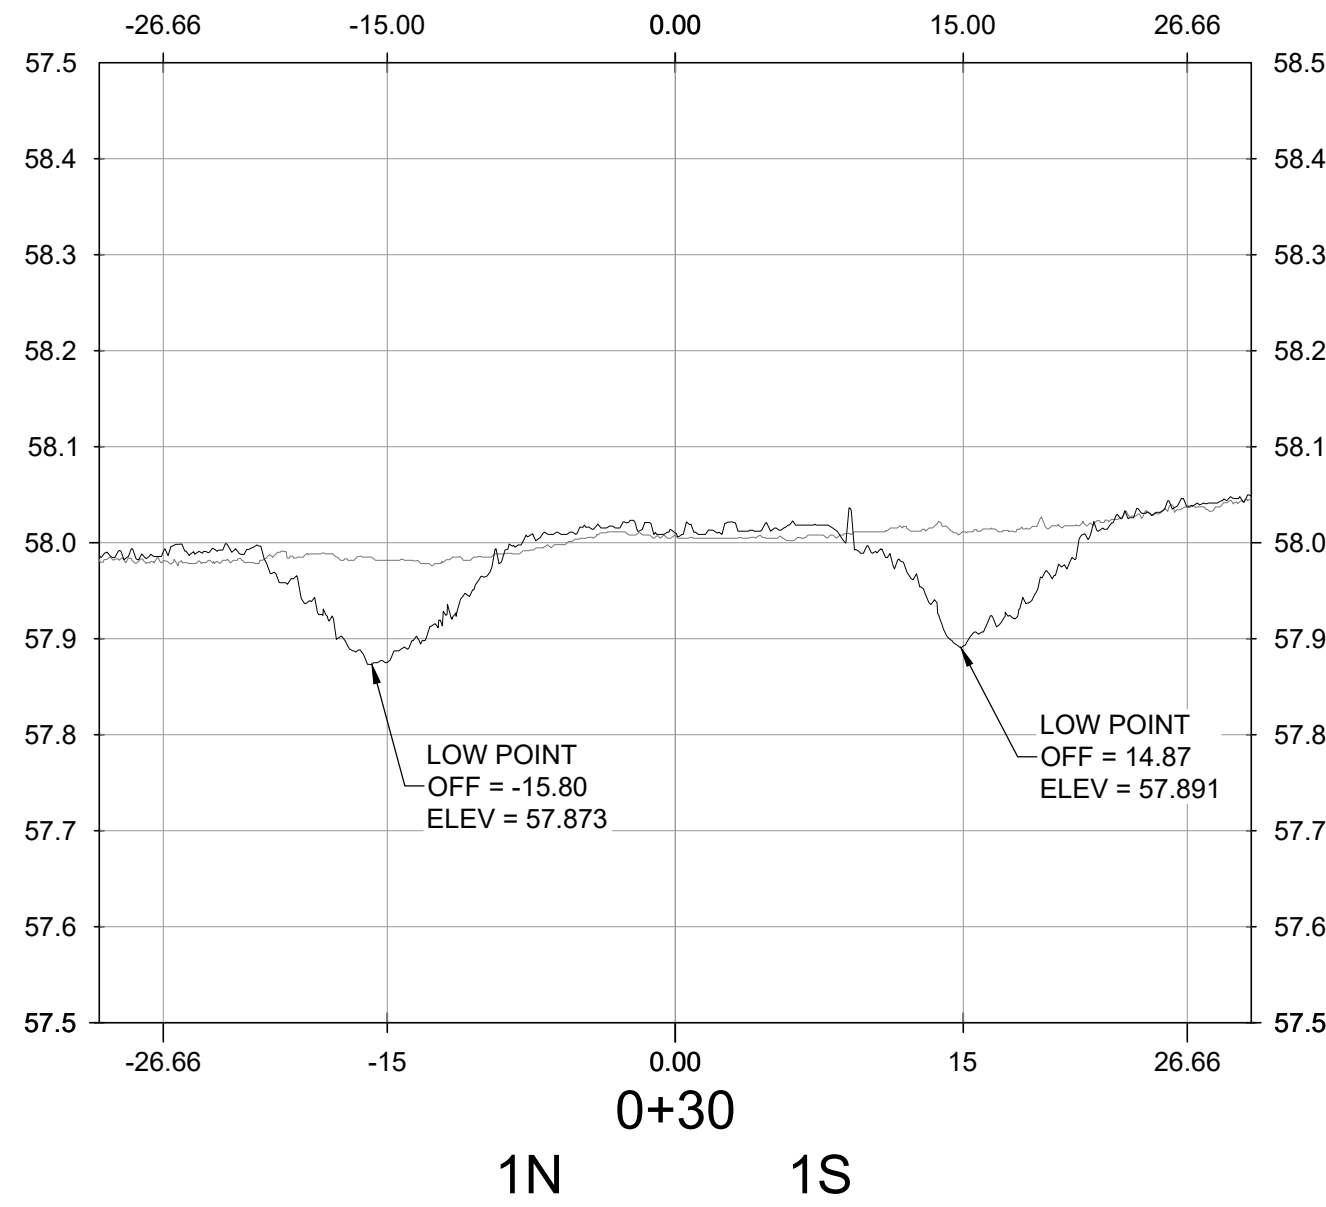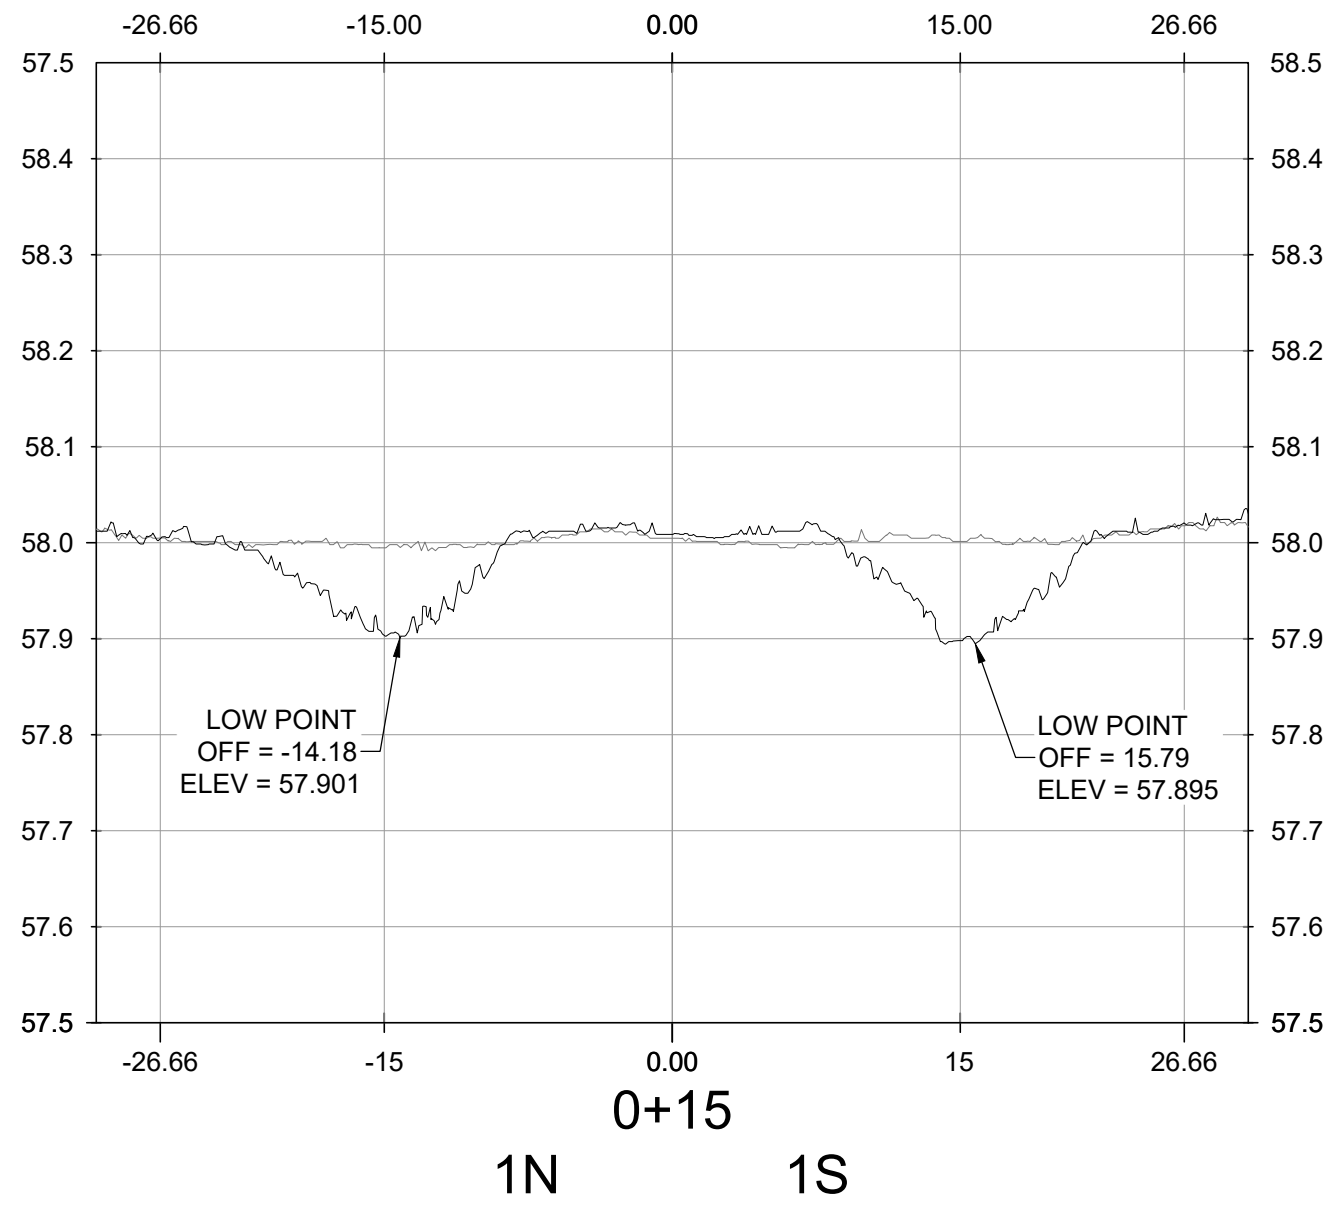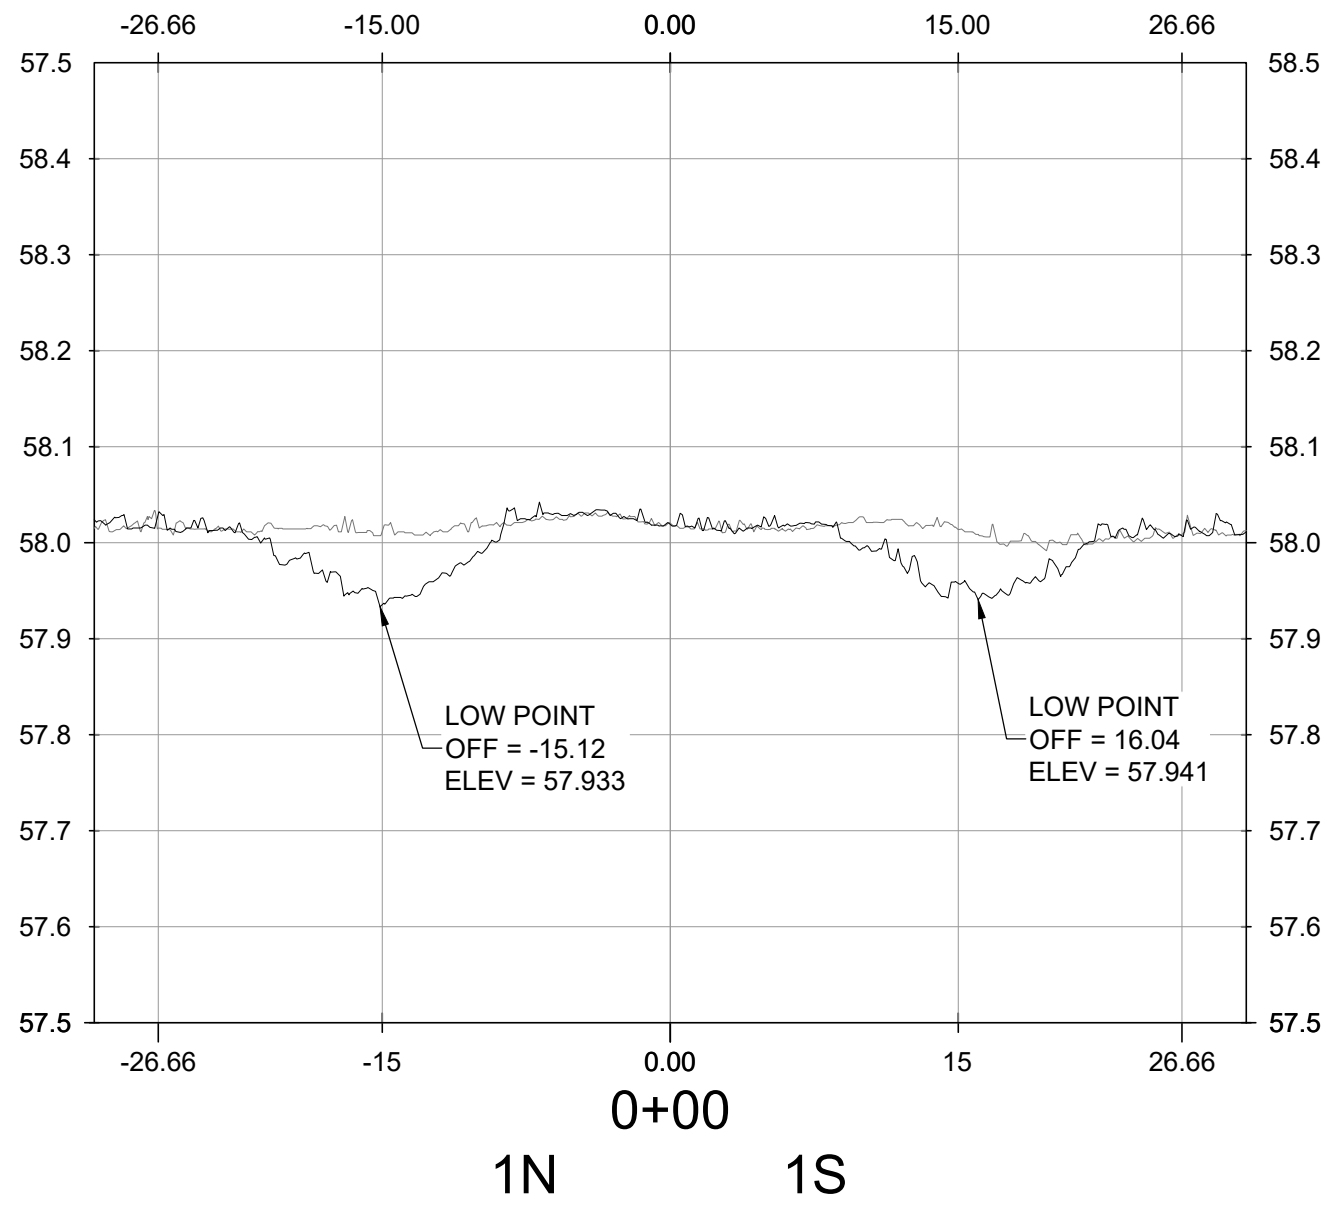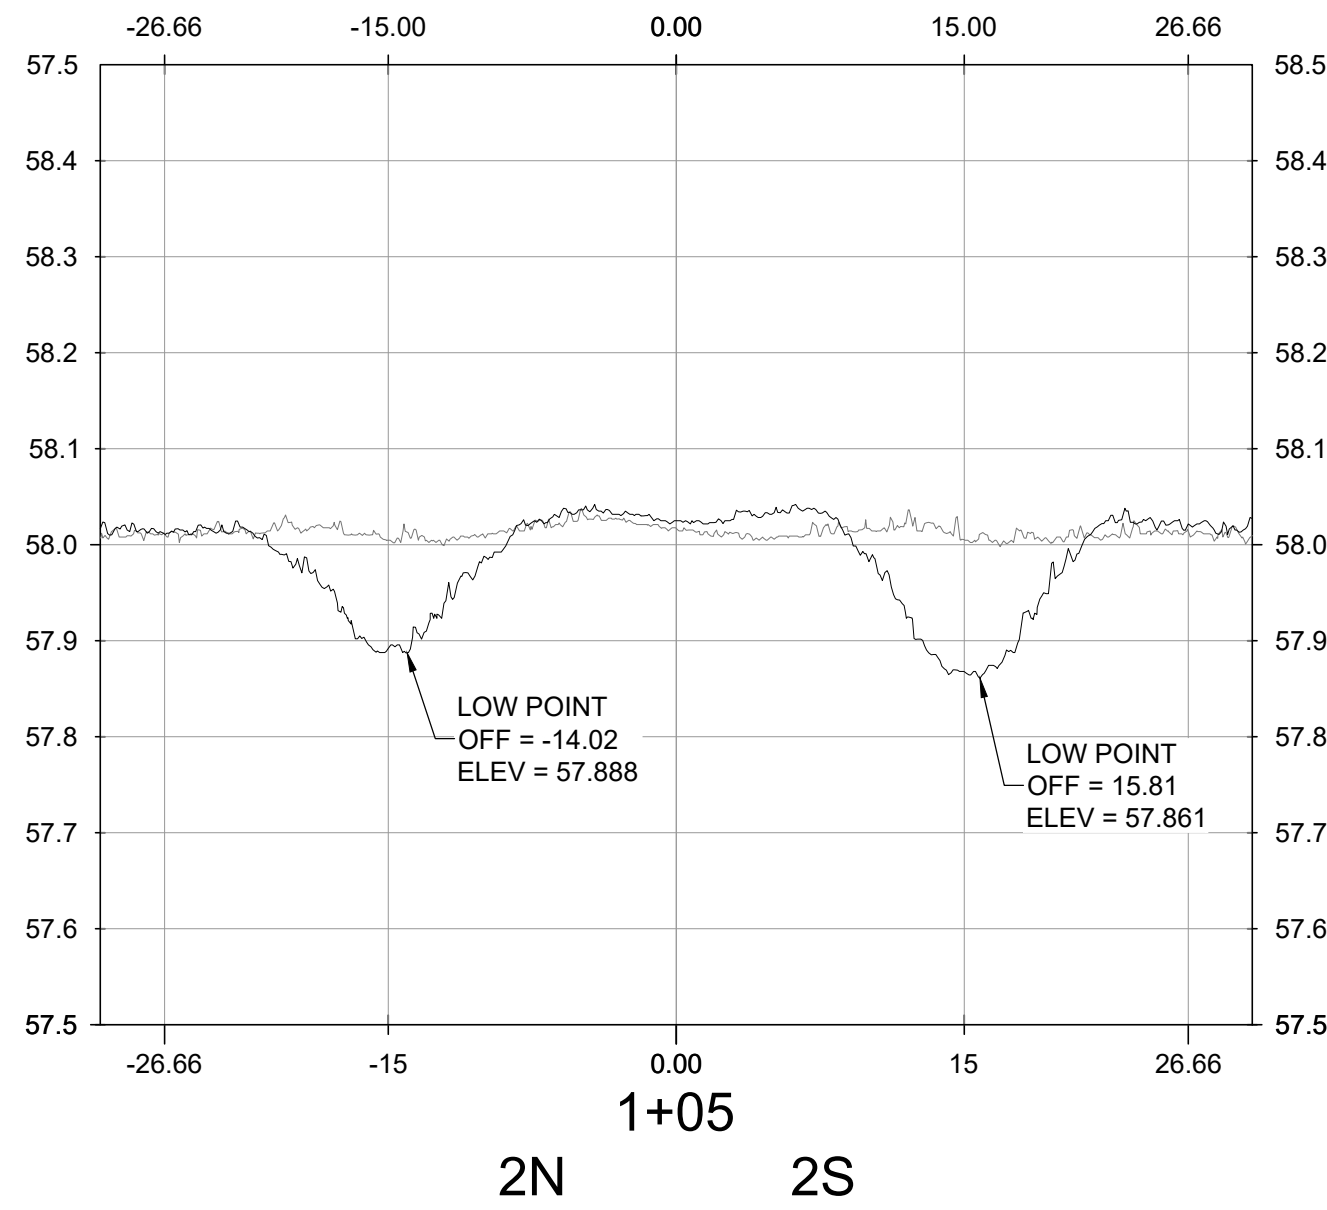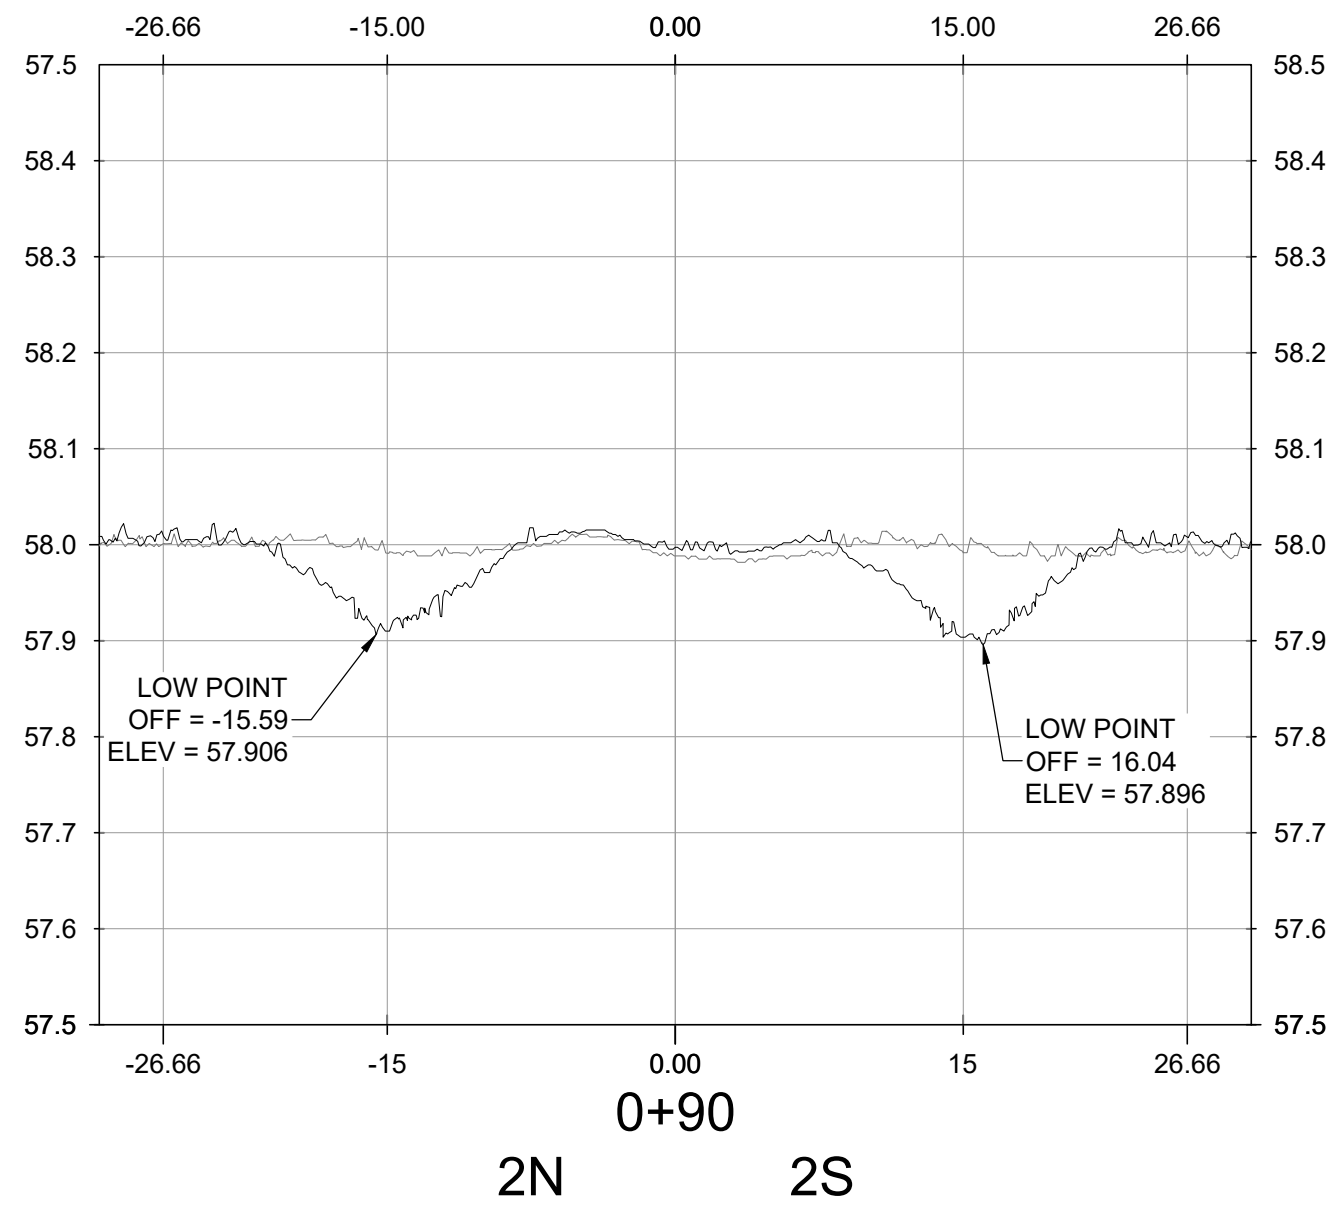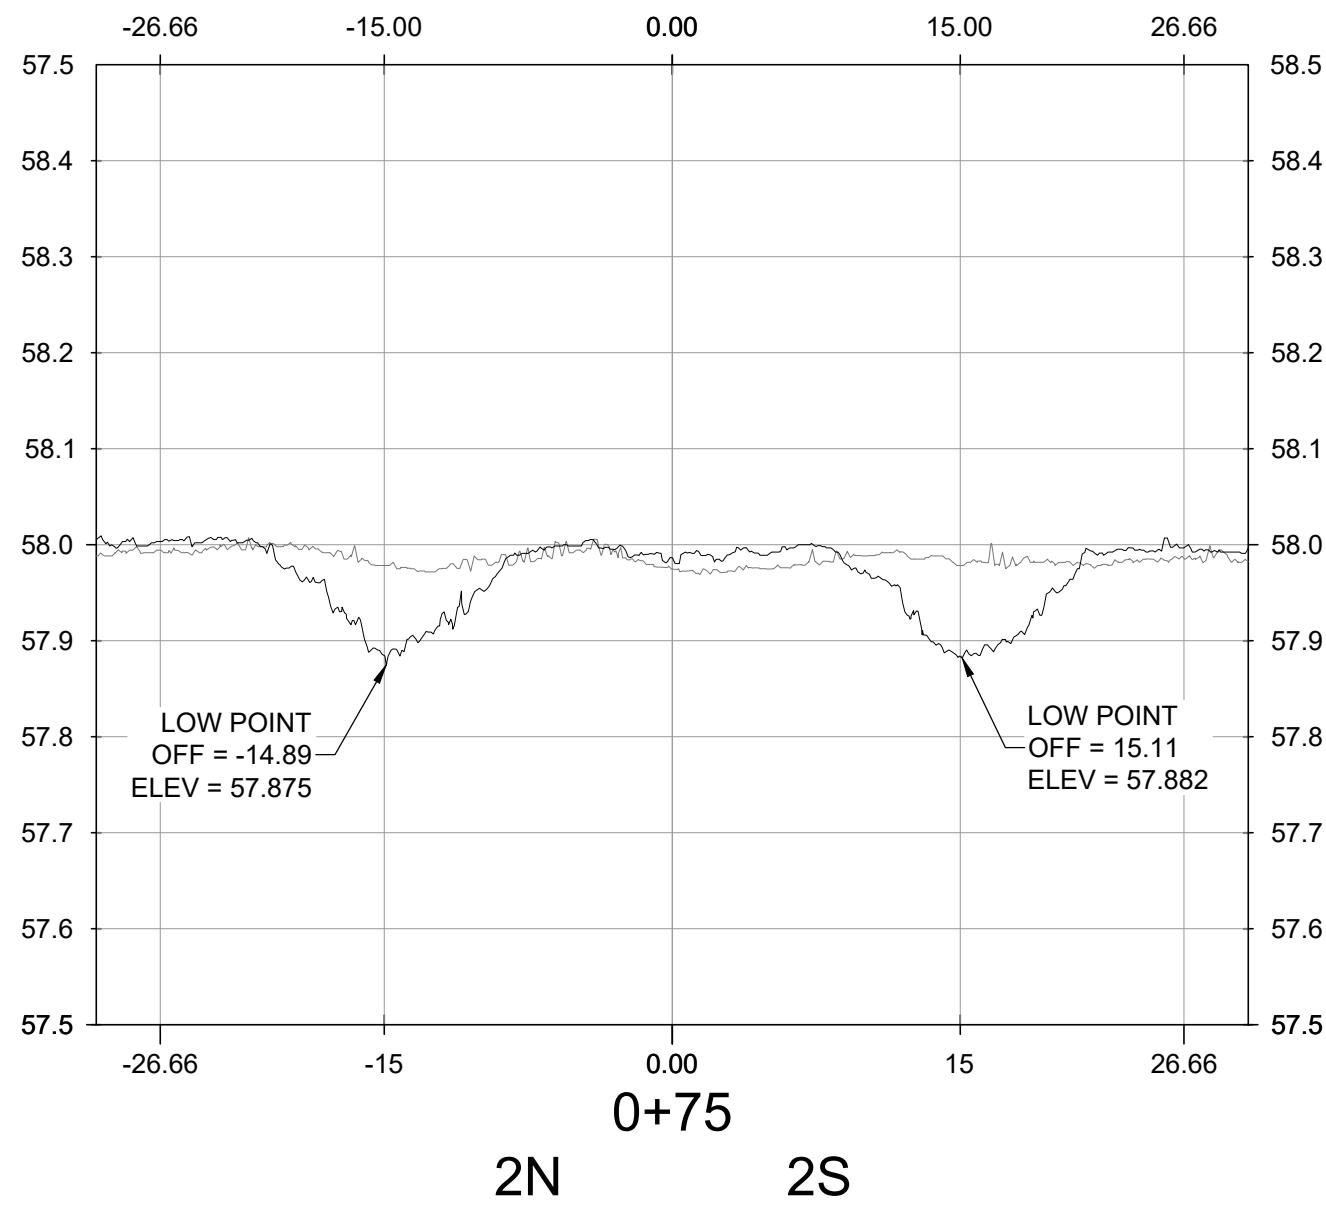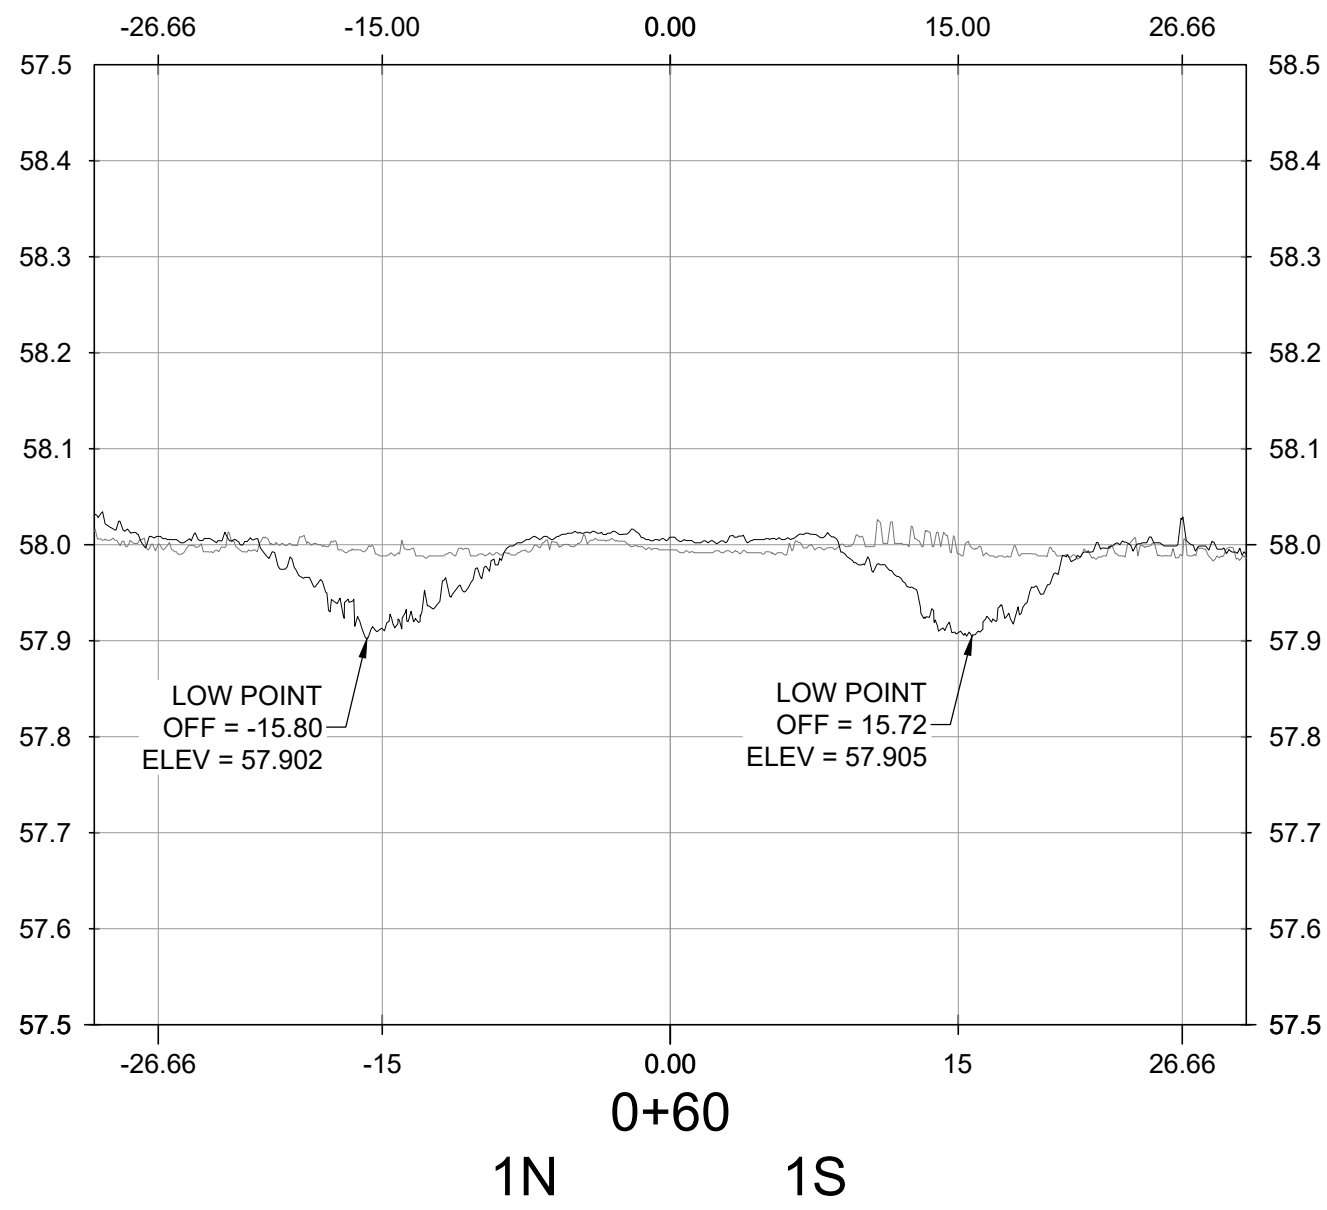


NO.	REVISIONS	DATE	BY	CHK	APR

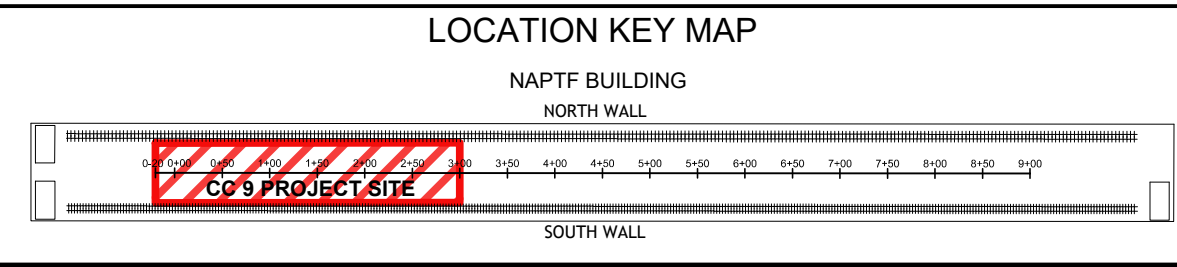


NAME	DATE
A. KANNAN	05/02/2022
C MAZZOTTA	05/03/2022
FAA APPROVAL DATE:	

TRANSVERSE SECTIONS		
20220428 TRAFFIC SCAN 00		
PROJECT NO: CC9	SIZE: ANSI D	SCALE: AS NOTED
		SHEET 4 OF 6


CAD FILE: 20220429\_FAA-ATRD-WS00.DWG

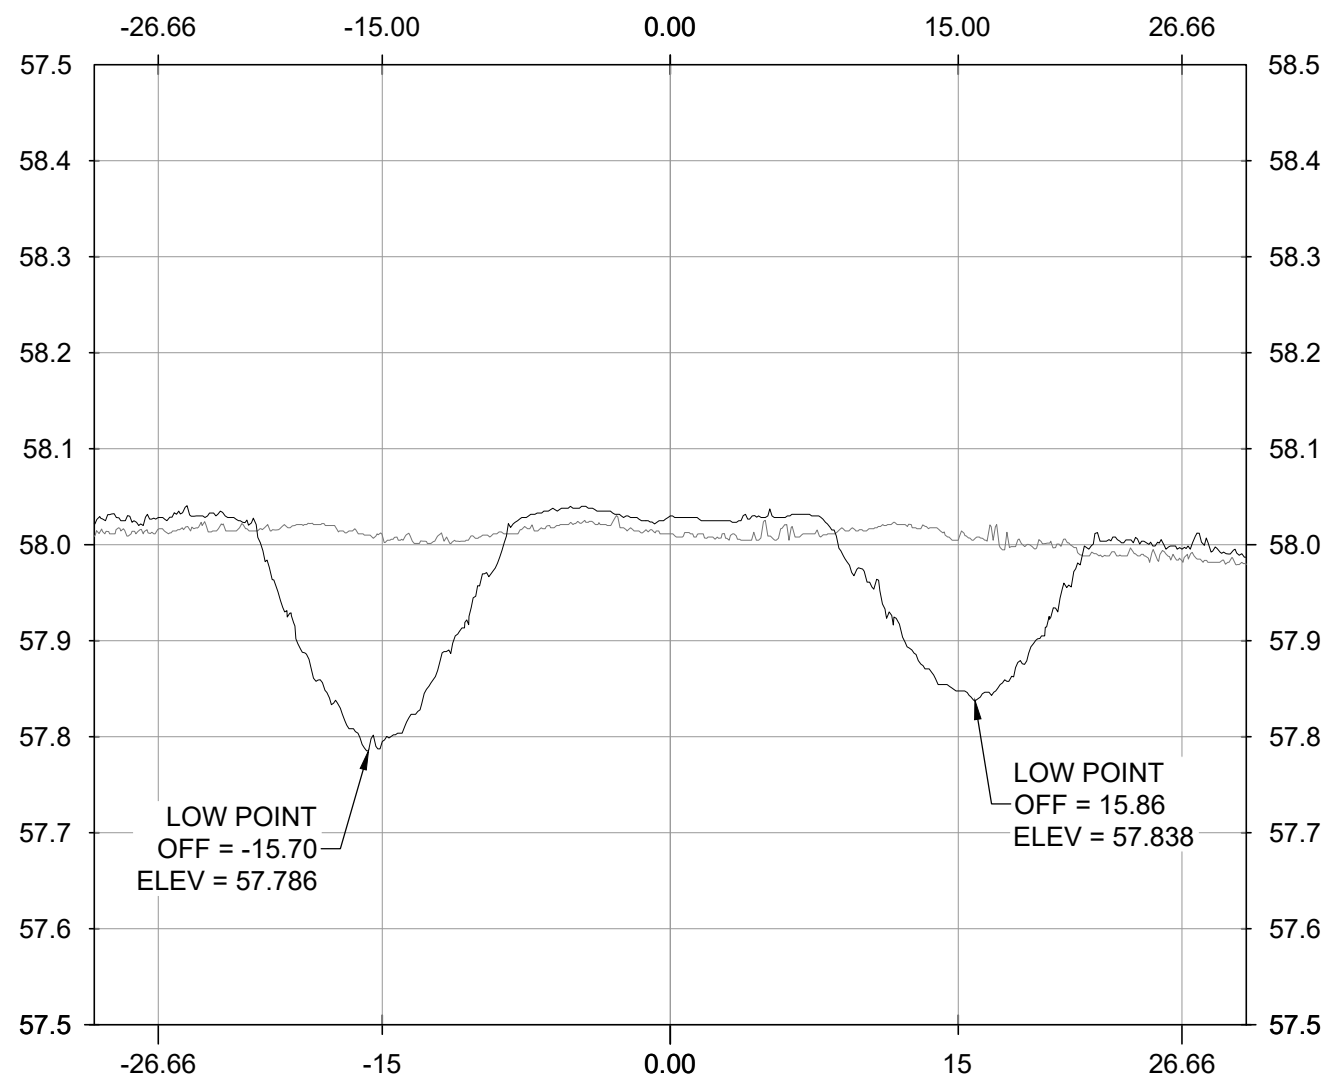


1+80  
3N 3S

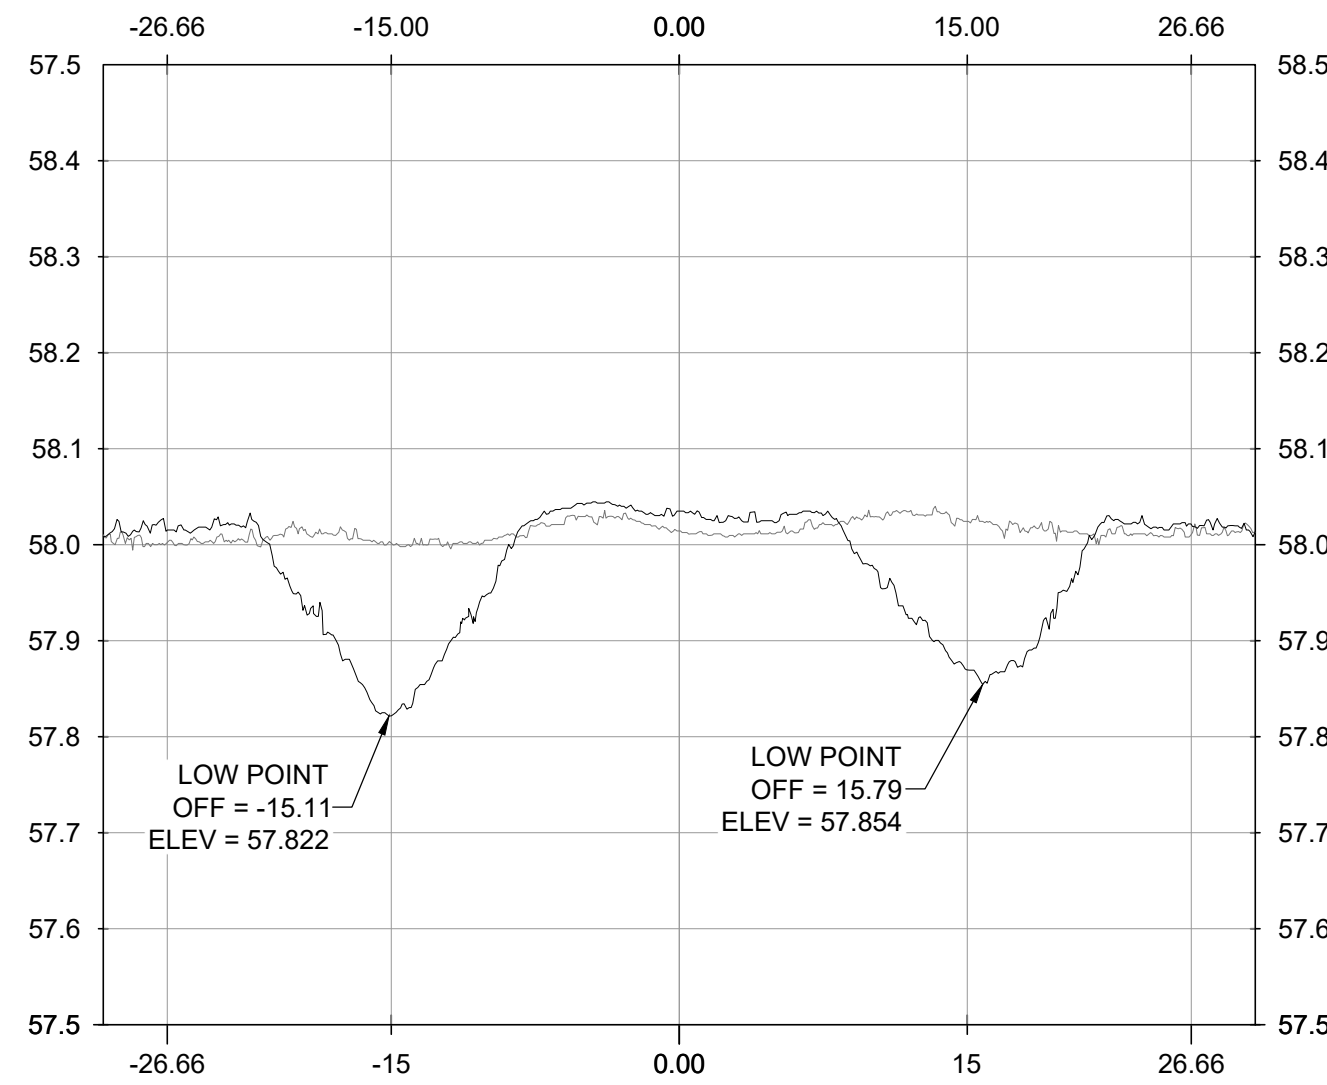


1+95  
4N 4S

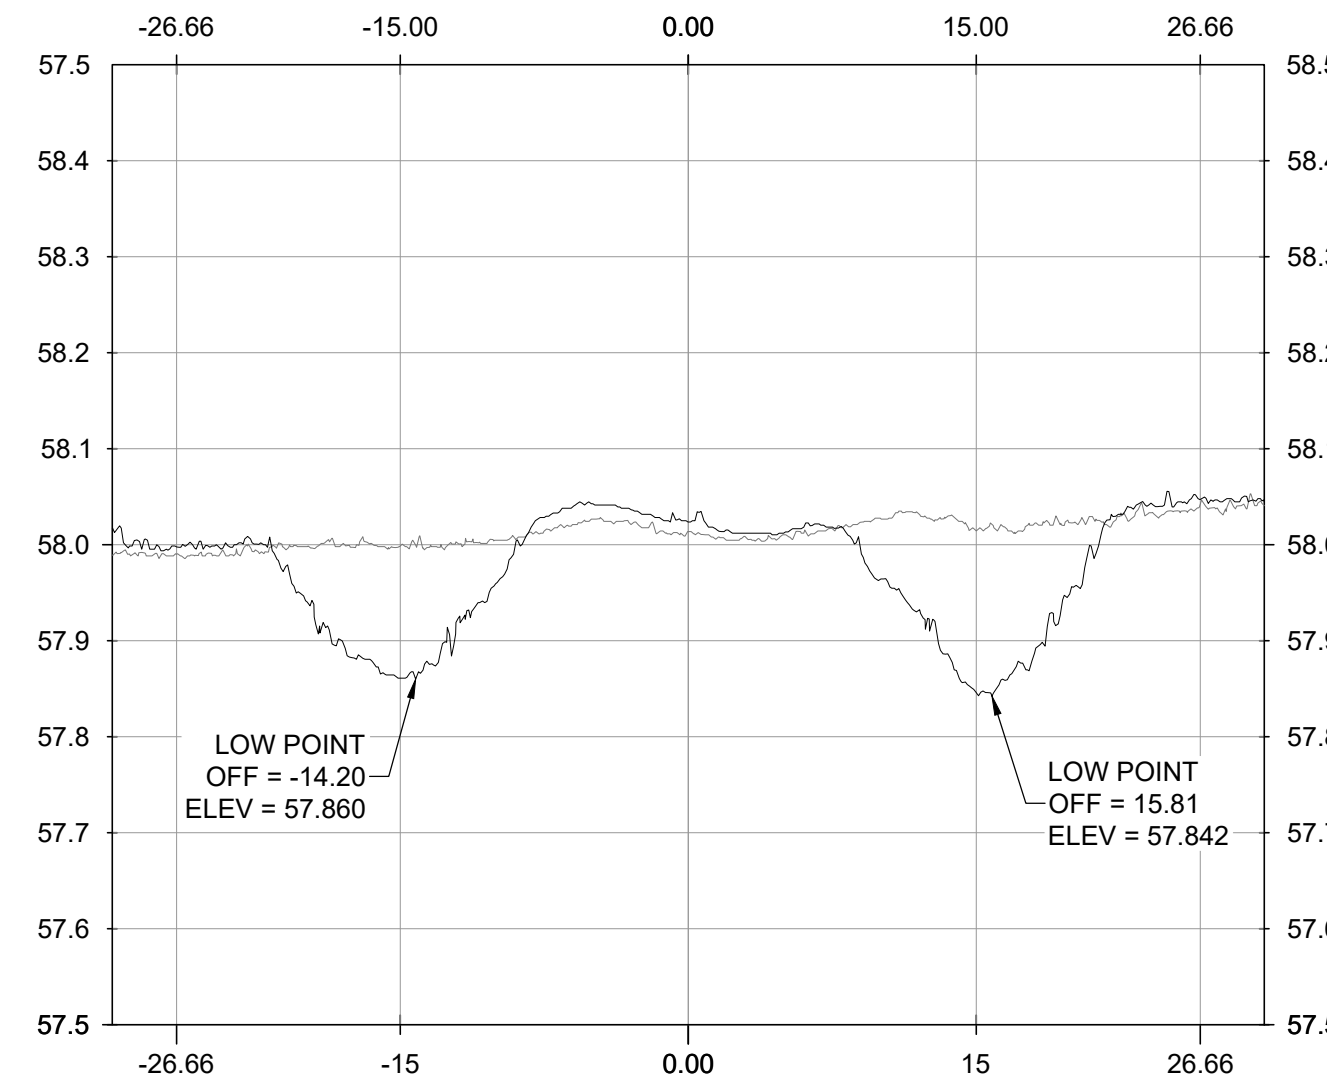


2+10  
4N 4S

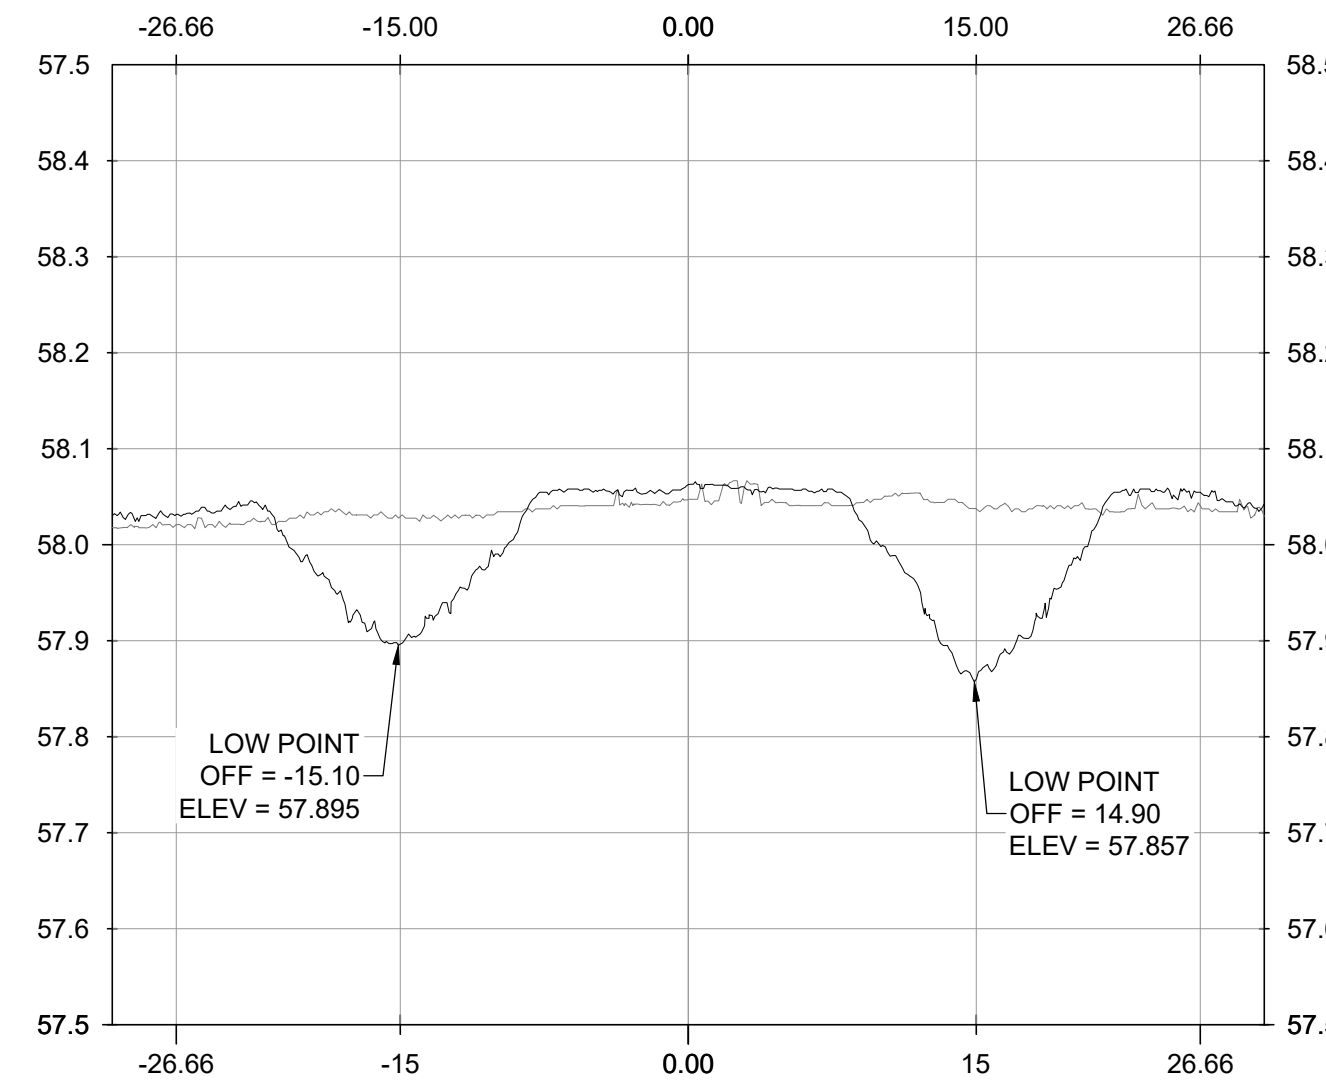


2+25  
4N 4S

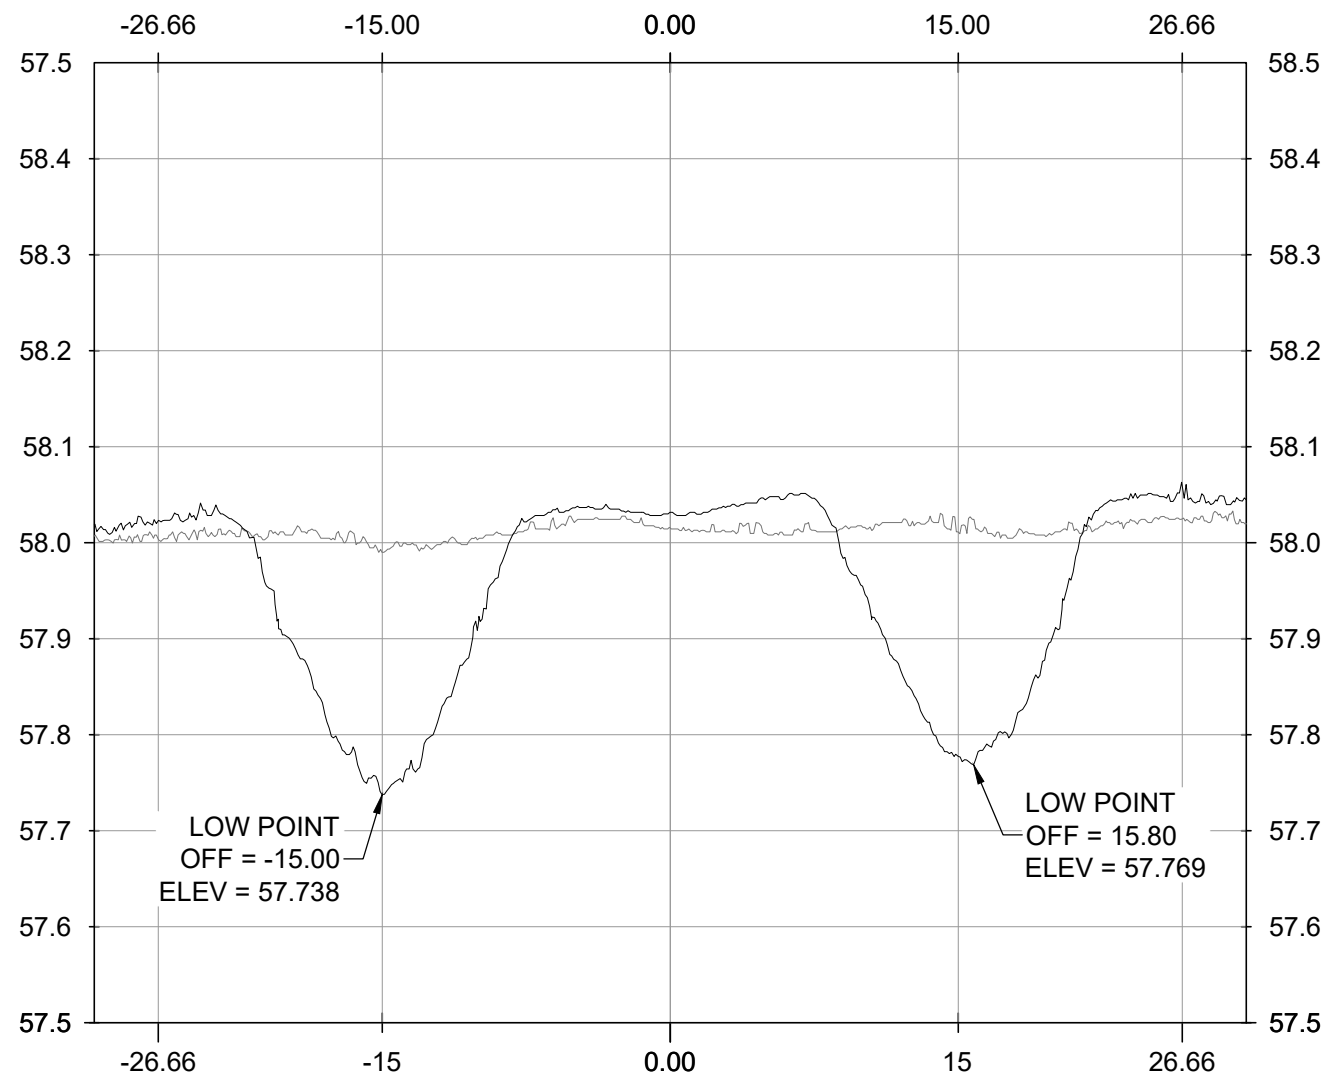


1+20  
2N 2S

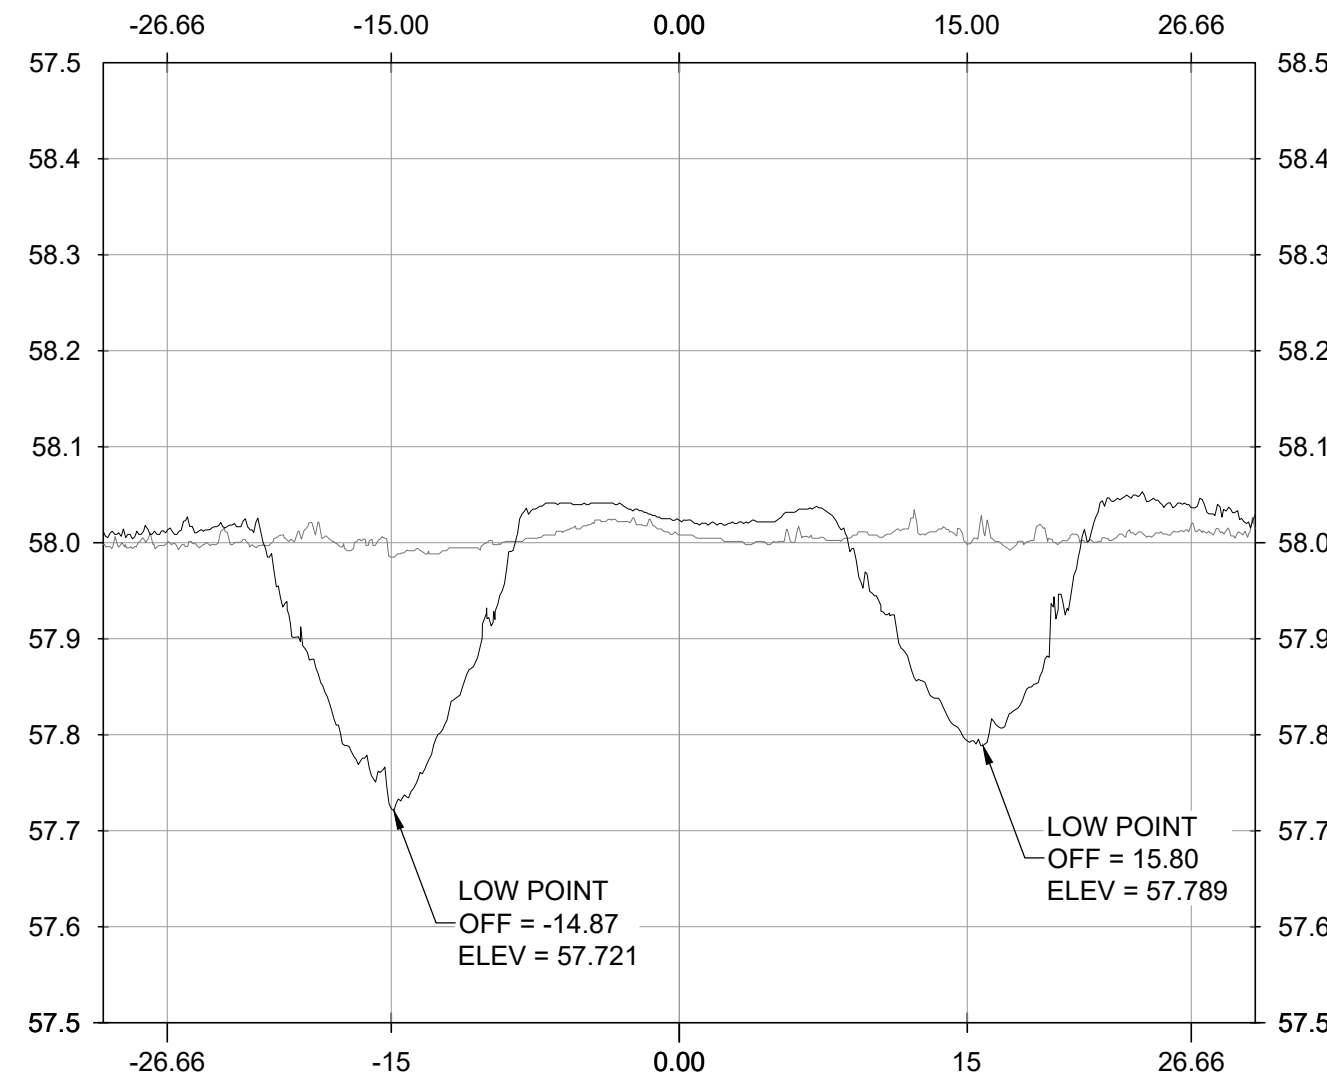


1+35  
3N 3S

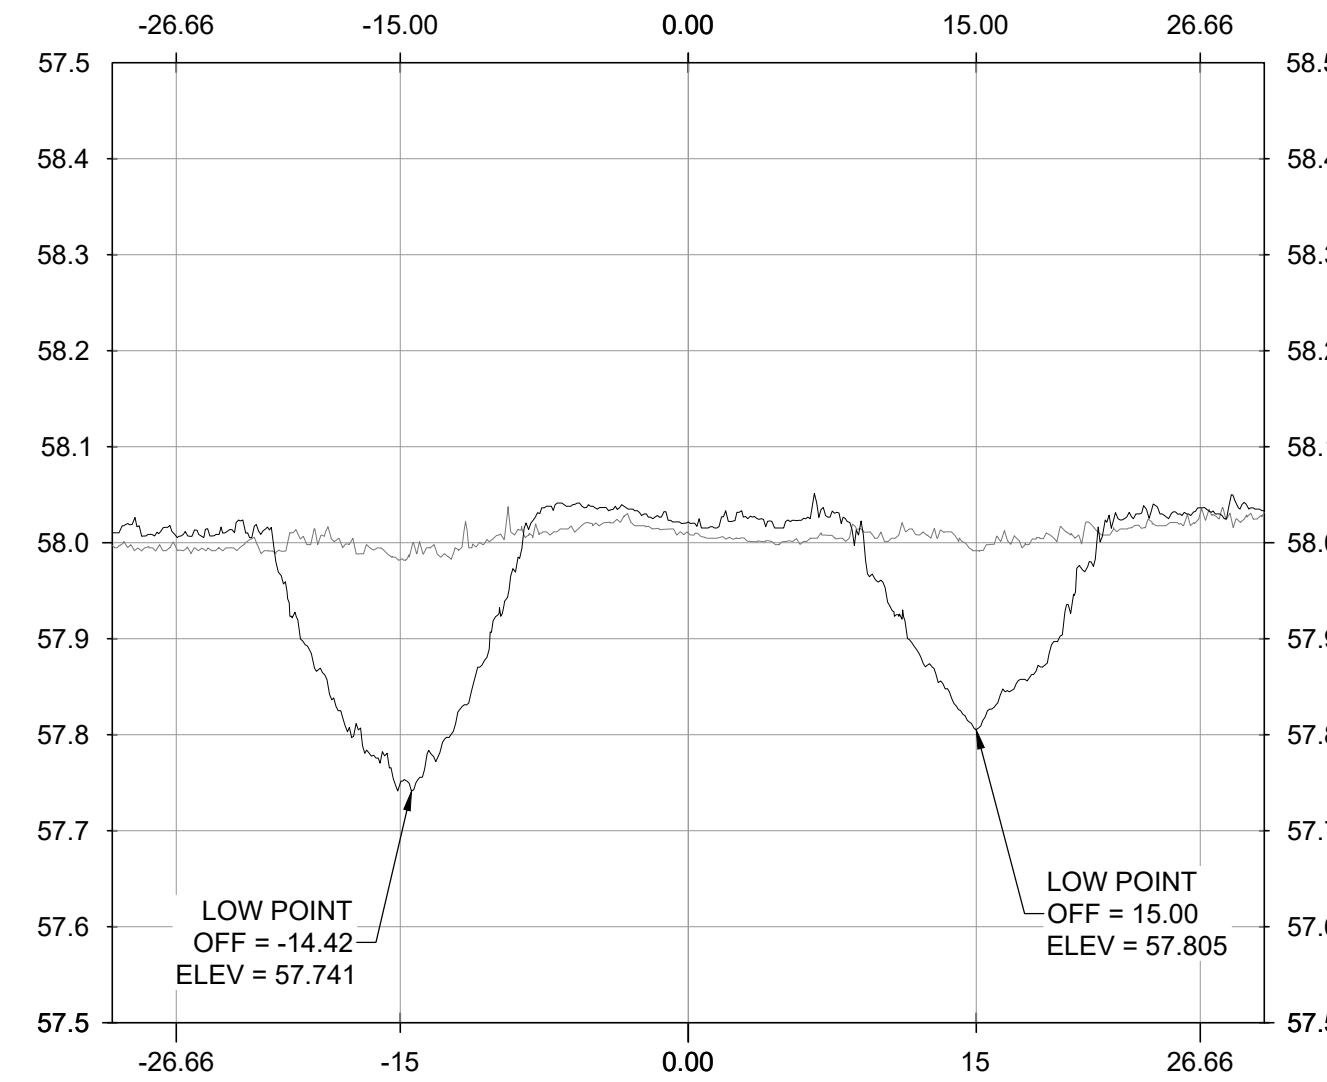



1+50  
3N 3S

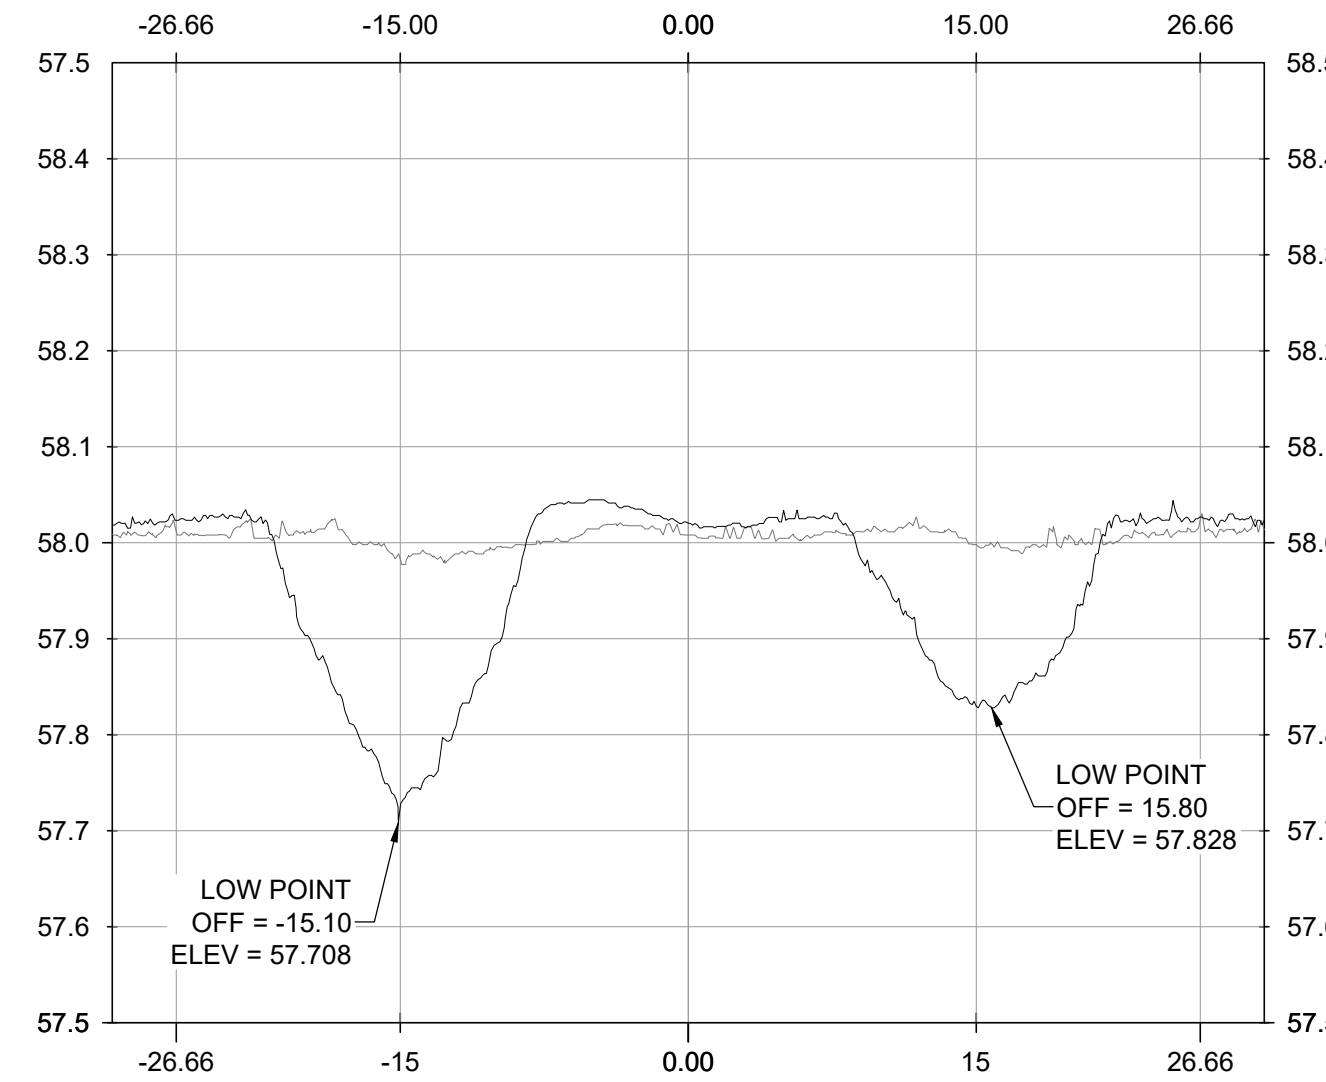

1+65  
3N 3S






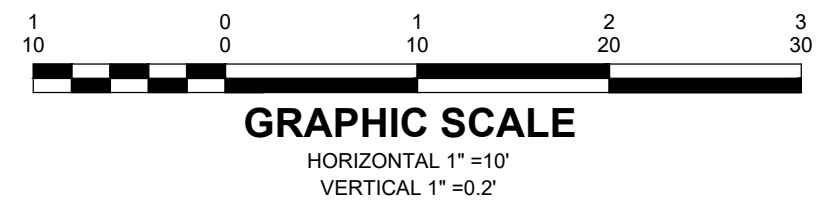


NO.	REVISIONS	DATE	BY	CHK	APR

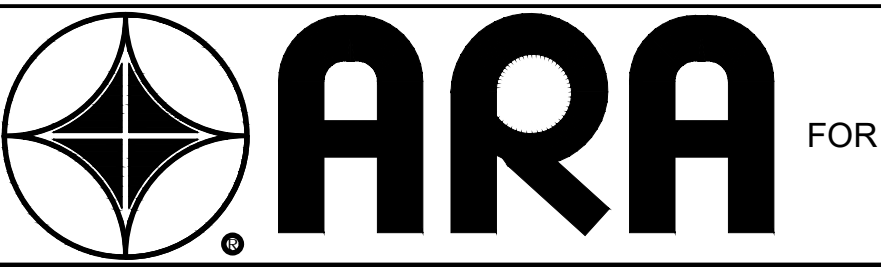
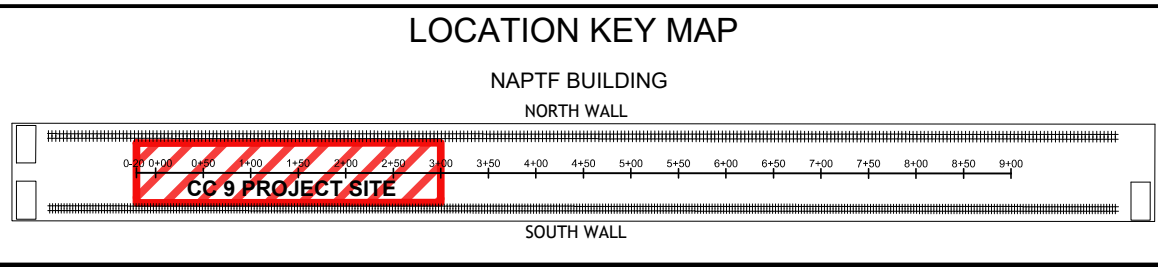


DRAWN	NAME	DATE
CHECKED	C MAZZOTTA	05/03/2022
FAA APPROVAL DATE:		

TRANSVERSE SECTIONS		
220428 TRAFFIC SCAN 00		
PROJECT NO: CC9	SIZE: ANSI D	SCALE: AS NOTED
SHEET 5 OF 6		

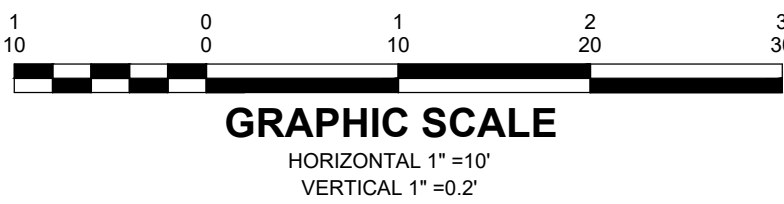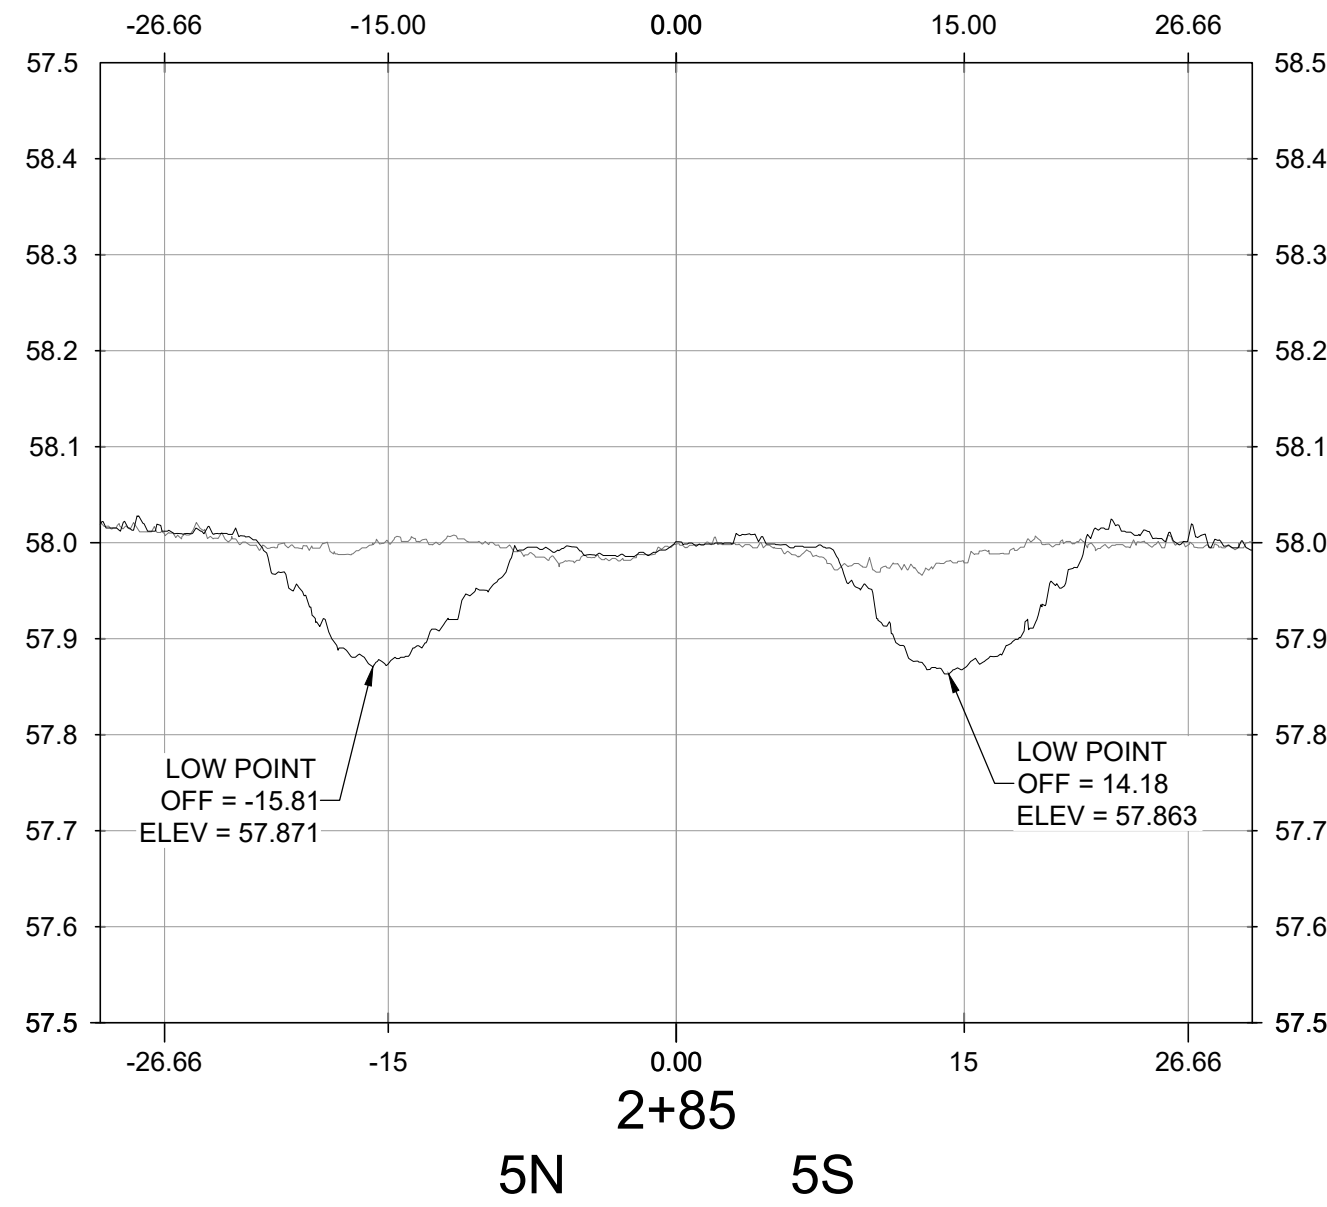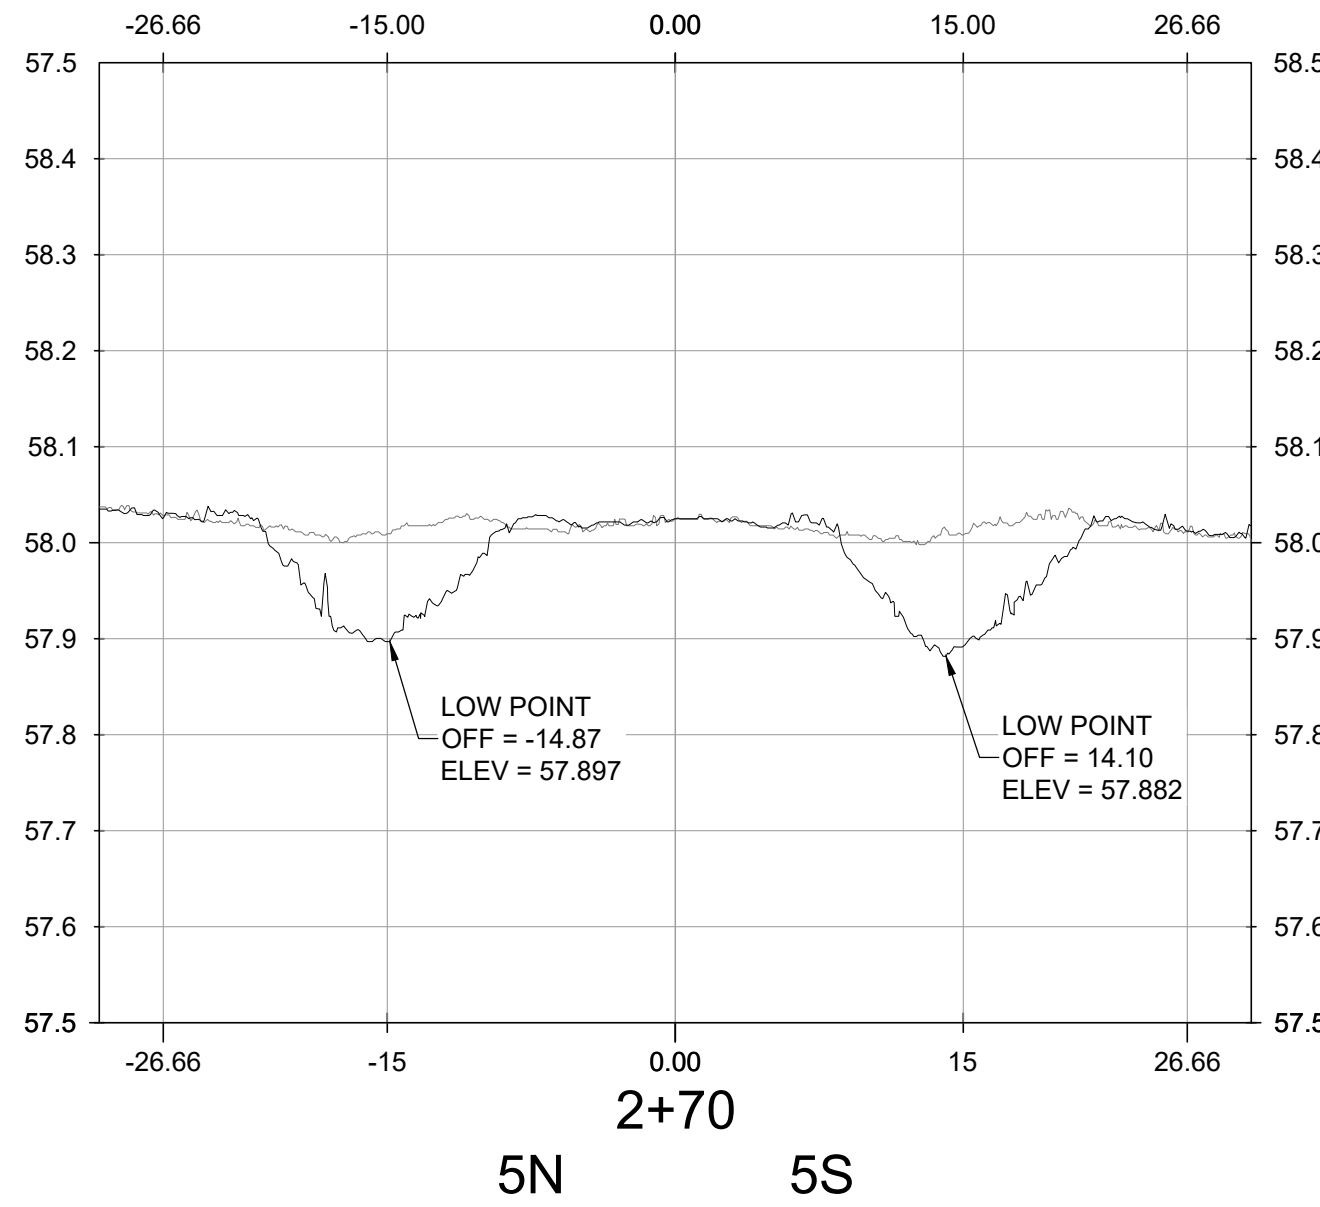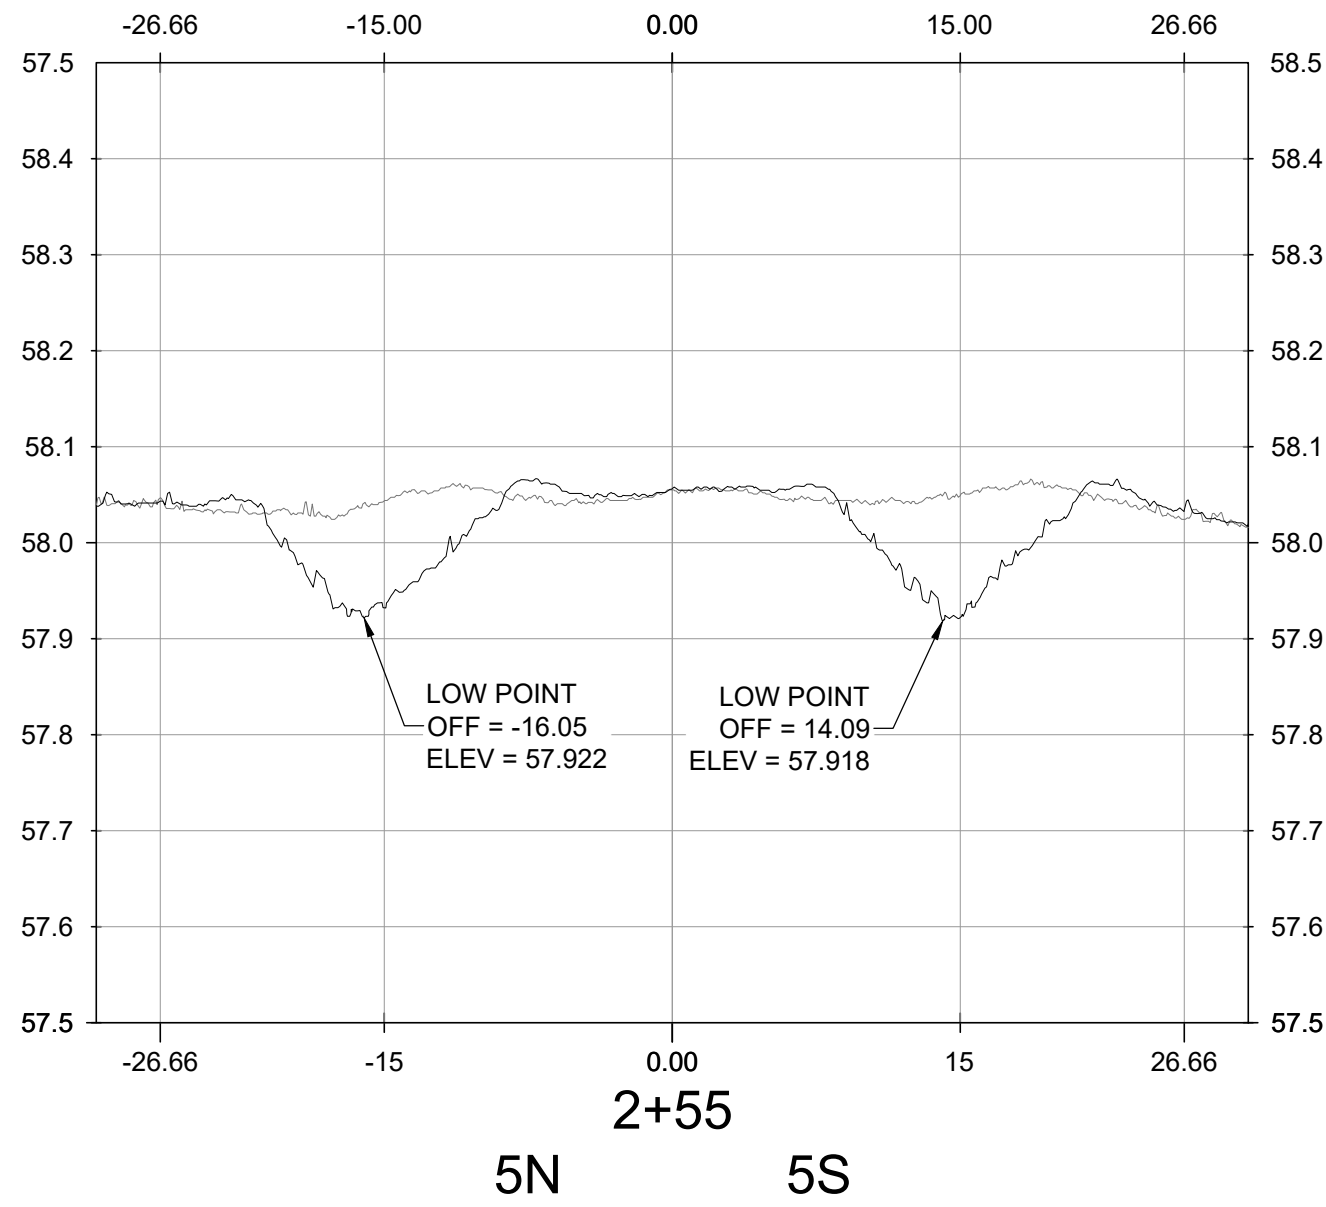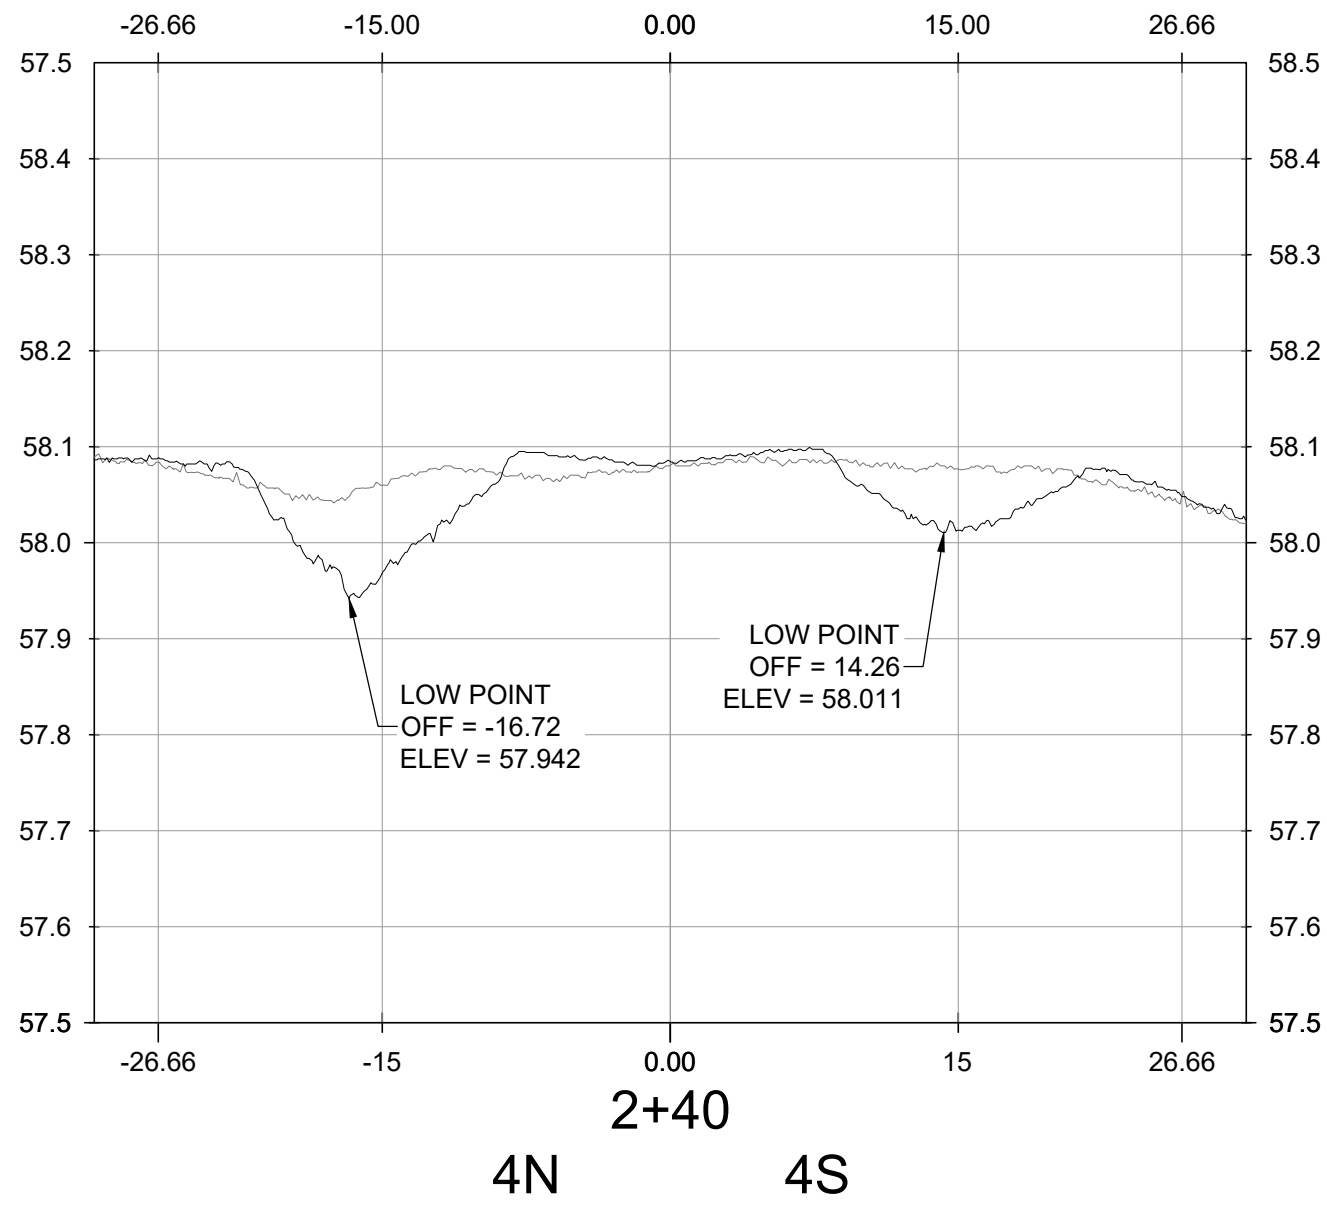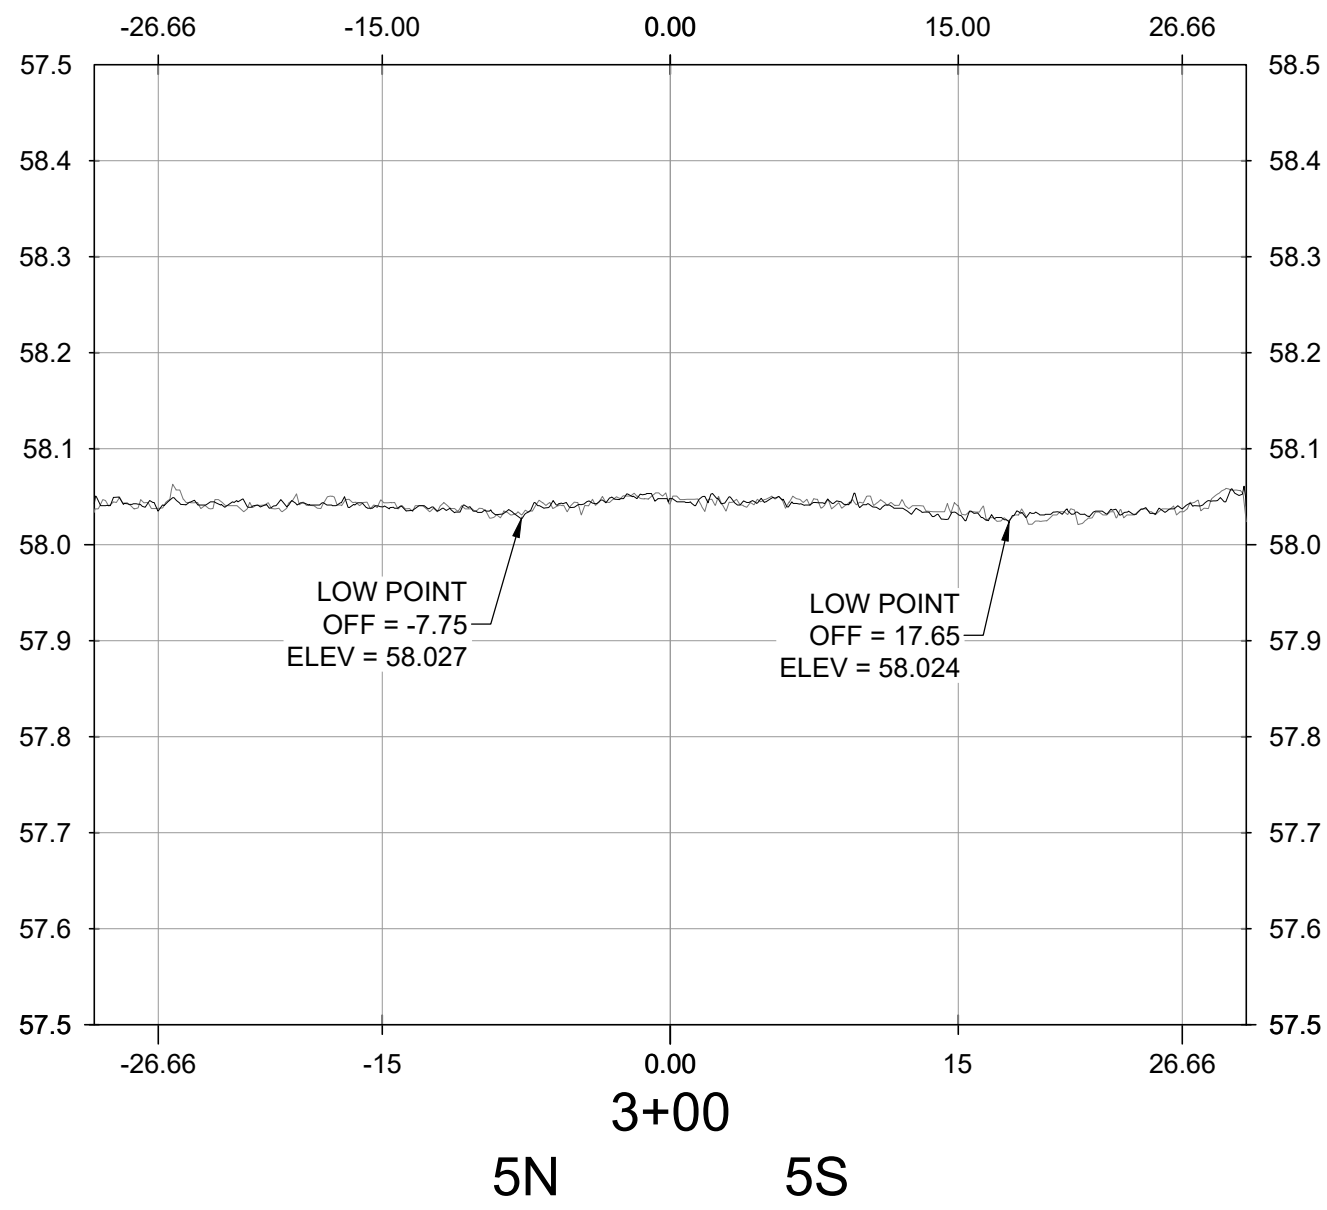

NO.	REVISIONS	DATE	BY	CHK	APR

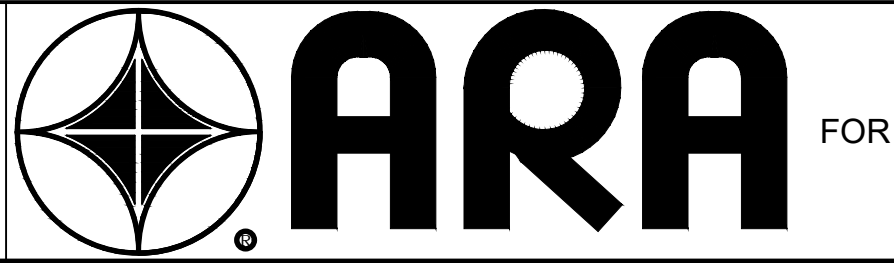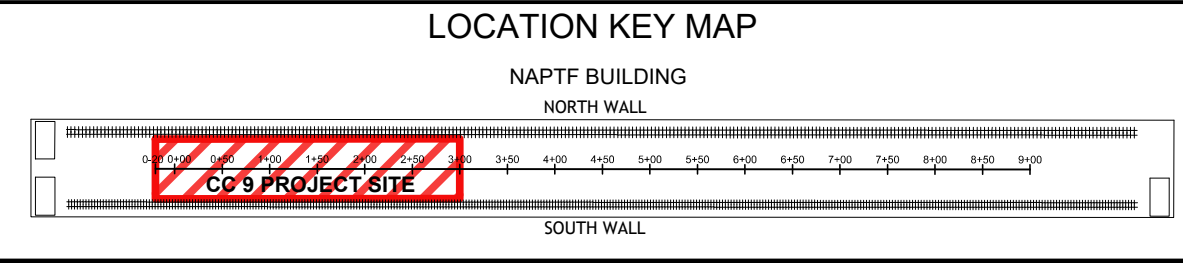

	NAME	DATE
DRAWN	G.HOLLEY	05/02/2022
CHECKED	C MAZZOTTA	05/03/2022
FAA APPROVAL DATE:		

TRANSVERSE SECTIONS		
20220428 TRAFFIC SCAN 00		
PROJECT NO: CC9	SIZE: ANSI D	SCALE: AS NOTED
		SHEET 6 OF 6

CAD FILE: 20220429\_FAA-ATRD-WS00.DWG